

அனுமதி பெற
 திட்ட வரலாறு அனுமதி எண்
 11/46/84/பா/பு/2007
 ஒப்புமதிக்கப்பட்டது
 23/07/2010
 0/c
 உறுதிப்படுத்தப்பட்டது
 சென்னை மாவட்ட அமைச்சு
 சென்னை - 600 008

PROPOSED APARTMENTS & ROW HOUSES AT S.NO.115/1C,117/1A1, 117/1A2A, 117/2A1B, 117/3, 118/1B, 118/1C, 118/1A3, 118/2 IN CHITLAPAKKAM VILLAGE, HANGULURAM DISTRICT.

சென்னை மாவட்ட அமைச்சு	28/9/06
சென்னை மாவட்ட அமைச்சு	28/9/06
சென்னை மாவட்ட அமைச்சு	28/9/06
சென்னை மாவட்ட அமைச்சு	28/9/06

GROUND FLOOR AREA	515.30
FIRST FLOOR AREA	532.39
SECOND FLOOR AREA	501.41
TOTAL FLOOR AREA	1549.10

BLOCK - 2	n Sq.mt
STILT FLOOR AREA	18.60
TYPICAL FLOOR AREA (4 x 897.95)	3591.58

TOTAL	2610.40
NO OF CAR PARKING REQUIRED	48 Nos
NO OF CAR PARKING PROVIDED	48 Nos
TOTAL BUILT UP AREA	5132.86
TOTAL PLOT COVERAGE	22.56%
TOTAL F.S.I	1.296
NON F.S.I AREA	
O.S.R. Required	- 97.99 Sq.mt
O.S.R. Provided	- 159.00 Sq.mt

COLOUR INDEX	
Proposed building	
Road	
Sewer line	
Boundary	
DEMOLITION	

Date : 19-09-05	Scale - 1:200
Drawn : K.S	Sheet - 2 of 6

Architect
 RBHASKAR R. BHASKAR, B. Arch, A.I.A.,
 R.A. No. 227, COVAO, 13337
 NO. 9, II Cross Street, 4th Floor, R.A. Puram, Chennai - 28

OWNER / POWER AGENT

For SHANTHIKETAAN PROJECT, GREEN 2008

அலுவலகப் படி

AREA STATEMENT SQ.MT.




NORTH SIDE ELEVATION BLOCK II.

GROUND FLOOR AREA	18.60
TYPICAL FLOOR AREA (1 TO 4 FLOOR)	3591.80
TOTAL	3610.40

செ.பி.வ.கு. (பி) எண்	13/15023/1/05
உட்பயிற்சி பெற்றுக்கொள்ளும் குழுமம்	600 008
செ.பி.வ.கு. (பி) எண்	13/15023/1/05
உட்பயிற்சி பெற்றுக்கொள்ளும் குழுமம்	600 008

SY	ROOM	AREA
D1	DOOR	1.80x2.11
D2	DOOR	0.81x2.11
D3	DOOR	0.78x2.11
W1	WINDOW	1.83x1.37
W2	WINDOW	1.23x1.37
W3	WINDOW	0.61x1.37
KW	KITCHEN WINDOW	1.22x1.37
V	VENTILATOR	0.61x0.70

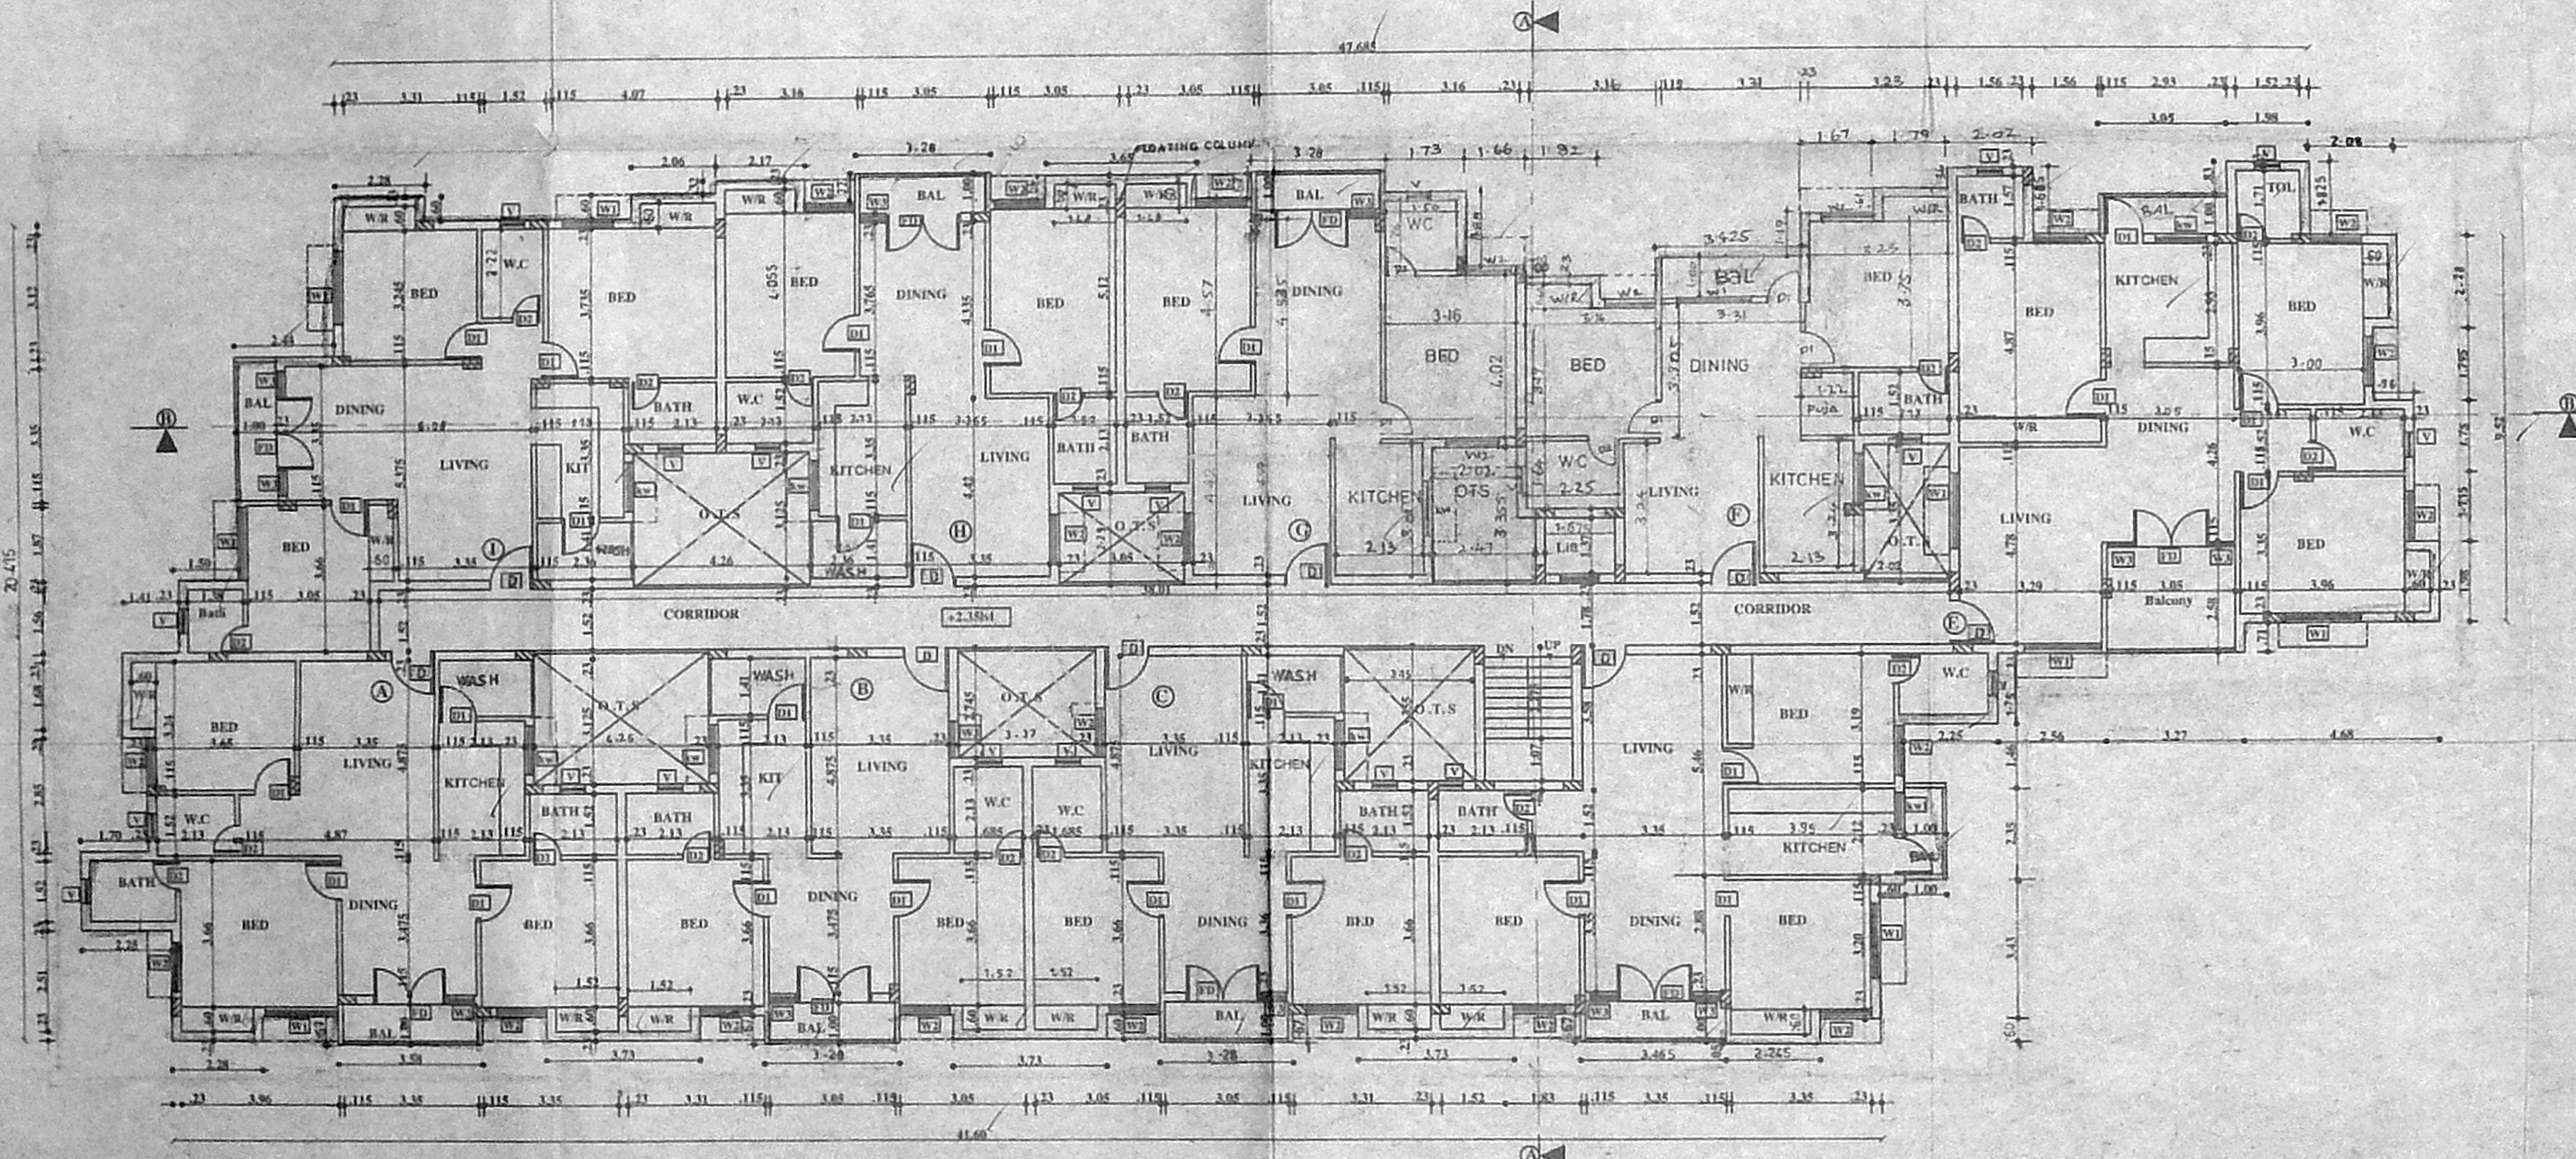

TYPICAL FLOOR PLAN - (1 TO 4 FLOORS)
BLOCK II

COLOUR INDEX

Proposed building	—
Road	—
Sewer line	—
Boundary	—

BLOCK II

Drawn : R.V.S. Scale : 1:100
Date : 17-09-05 Sheet : 3/4

PROPOSED APARTMENT AT
S.NO.115/1C 1B, 117/1A, 117A/2A, 117/2A 1B,
117/3, 118/1B, 118/1C, 118/1A3, 118/2, 11N,
CHITLAPAKKAM VILLAGE,
KANCHEEPURAM DISTRICT.

Architect
R.BHASKAR
NO. 9, II Cross Street, R.A. Param,
Chennai 600 028.
R. BHASKAR, B. Arch. A.I.A.,
R.A. No. : 227, COA NO : 10357
9, II Cross Street, Raja Annamalai Puram,
Chennai - 600 028. Phone : 2292244

OWNER / POWER AGENT
For SHANTHIKETHAN PROJECT GREEN PARK
PARTNER

அலுவலகப் படம்


திருத்திய வ. கு. 3. 11.1.02
 நாள்: 11.1.02

84X59


செ. பெ. வ. கு. (19) எண்
 ந. எண்: 11/8033/05
 உதயியை: 4
 கவர்ந்தாய்வு
 தி. உ. 30/1/02
 உ. தி. அ. து. தி. அ.

தி. டி. வ. கு. அனுமதி எண்
 11/16/84/01/2002
 திட்டப்பலுக்கான அனுமதி எண்
 2023/05
 திட்டப்பலுக்கான அனுமதி எண்
 2023/05
 திட்டப்பலுக்கான அனுமதி எண்
 2023/05

SCIENTIFICALLY CLOSED WATER TANK
 SIZE OF 3.23 x 5.385 x 2.13
 CAP 36000 LTS

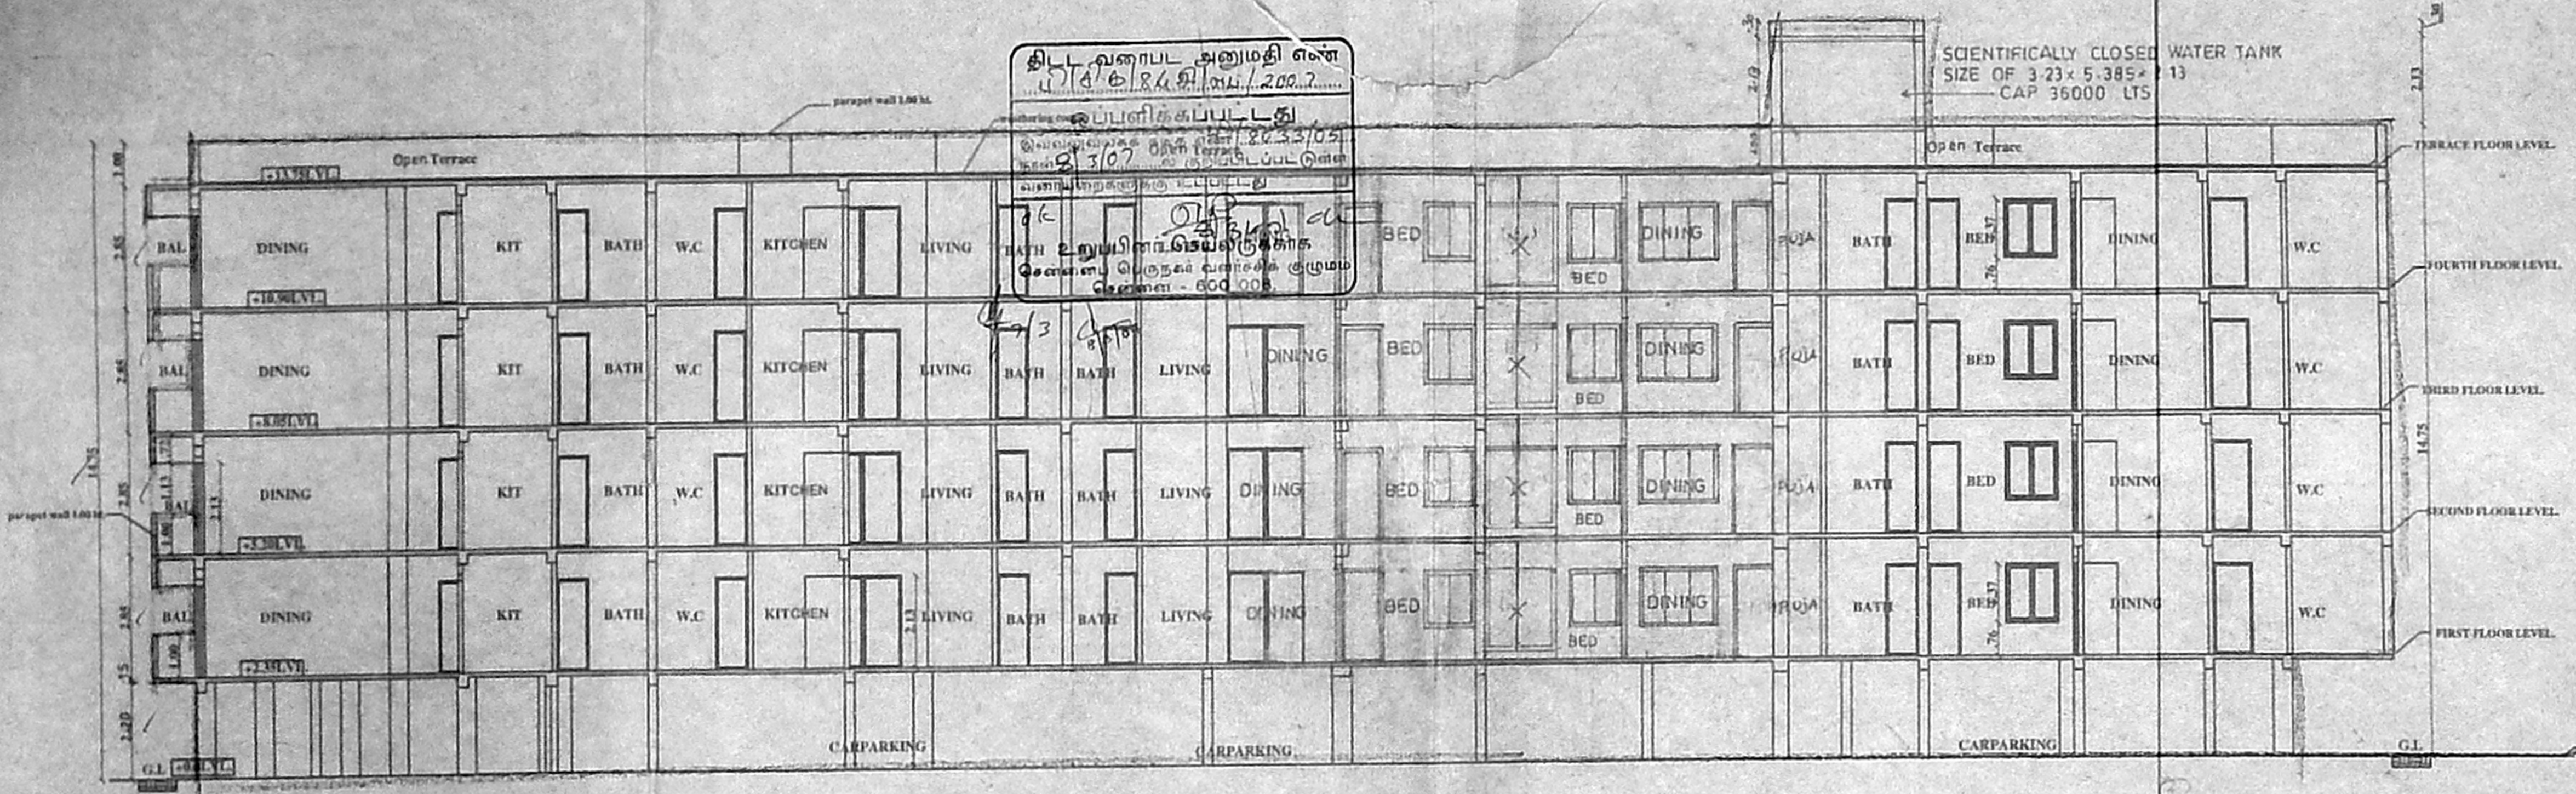

SECTION BB BLOCK II

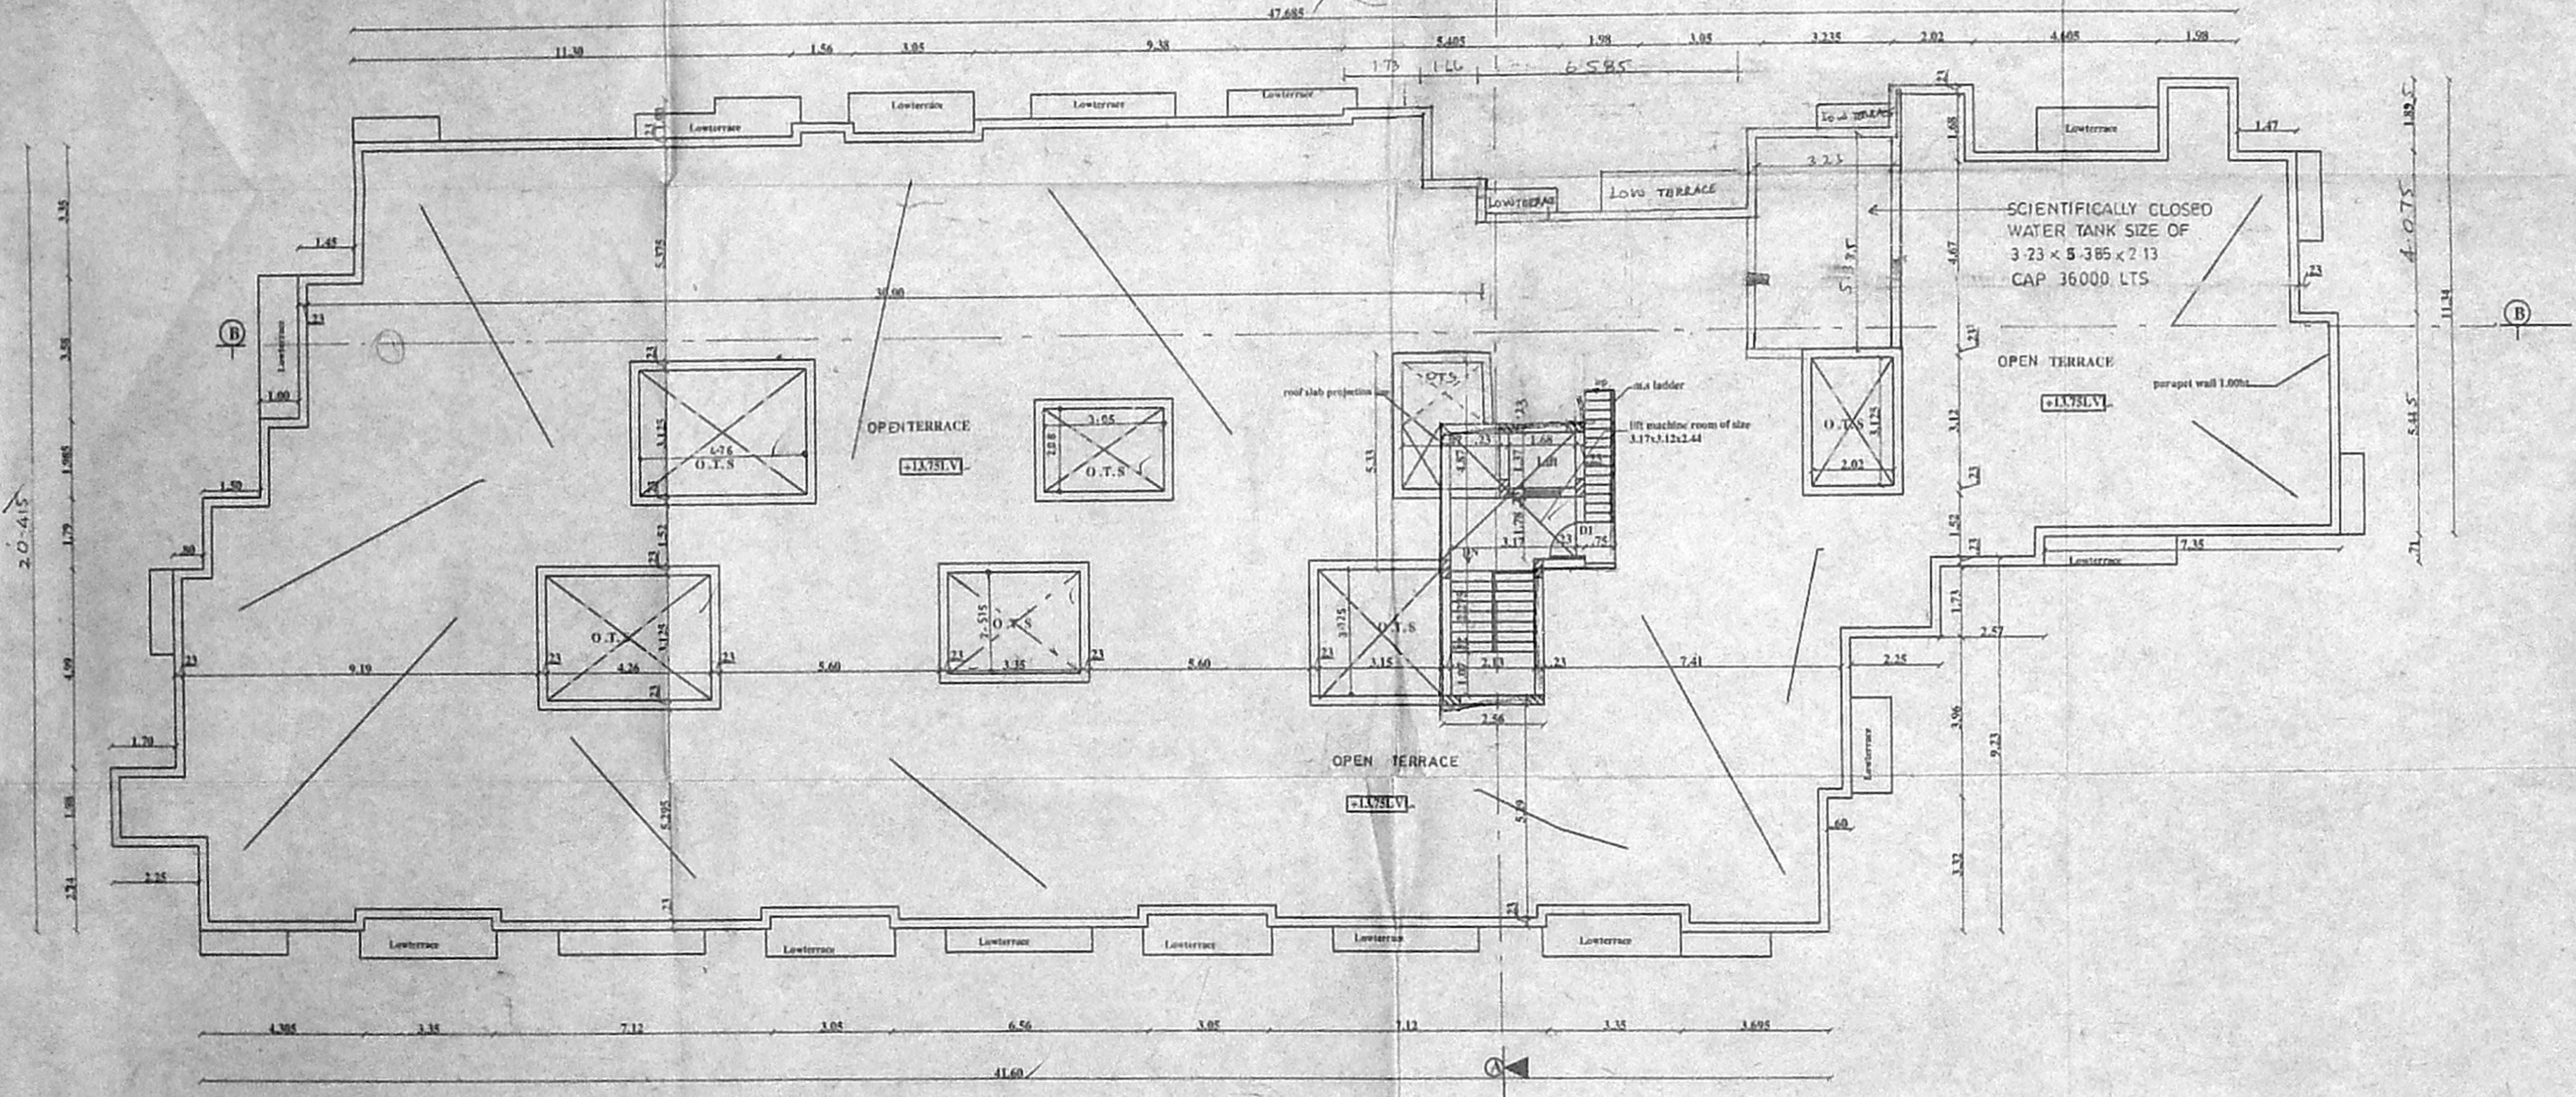

TERRACE FLOOR PLAN BLOCK II

SCHEDULE OF JOINERY

DI	DOOR	SHEDS

COLOUR INDEX

Proposed building	
Road	
Sewer line	
Boundary	



Drawn : RVS. Scale - 1:100

Date : 17-09-05 Sheet - 5 of 8

PROPOSED APARTMENT AT
 S.NO. 115/1C7B, 117/1A1, 117/1A2A, 117/2A1B,
 117/3, 118/1B, 118/1C, 118/1A3, 118/1.1N,
 CHITLAPAKKAM VILLAGE,
 KANCHEEPURAM DISTRICT.

Architect
 R. BHASKAR
 NO. 9, II Cross Street, R.A. Puram,
 Chennai-600 028.
 R. BHASKAR, B. Arch., A.I.I.A.,
 R.A. No. - 227, COA NO 13357
 9, IIrd Cross Road, Raja Annamalai Puram,
 Chennai - 600 028. Phone : 52022662/03

OWNER / POWER AGENT
 For SHANTIKETAN PROJECT GREEN PARK

 PARTNER

