





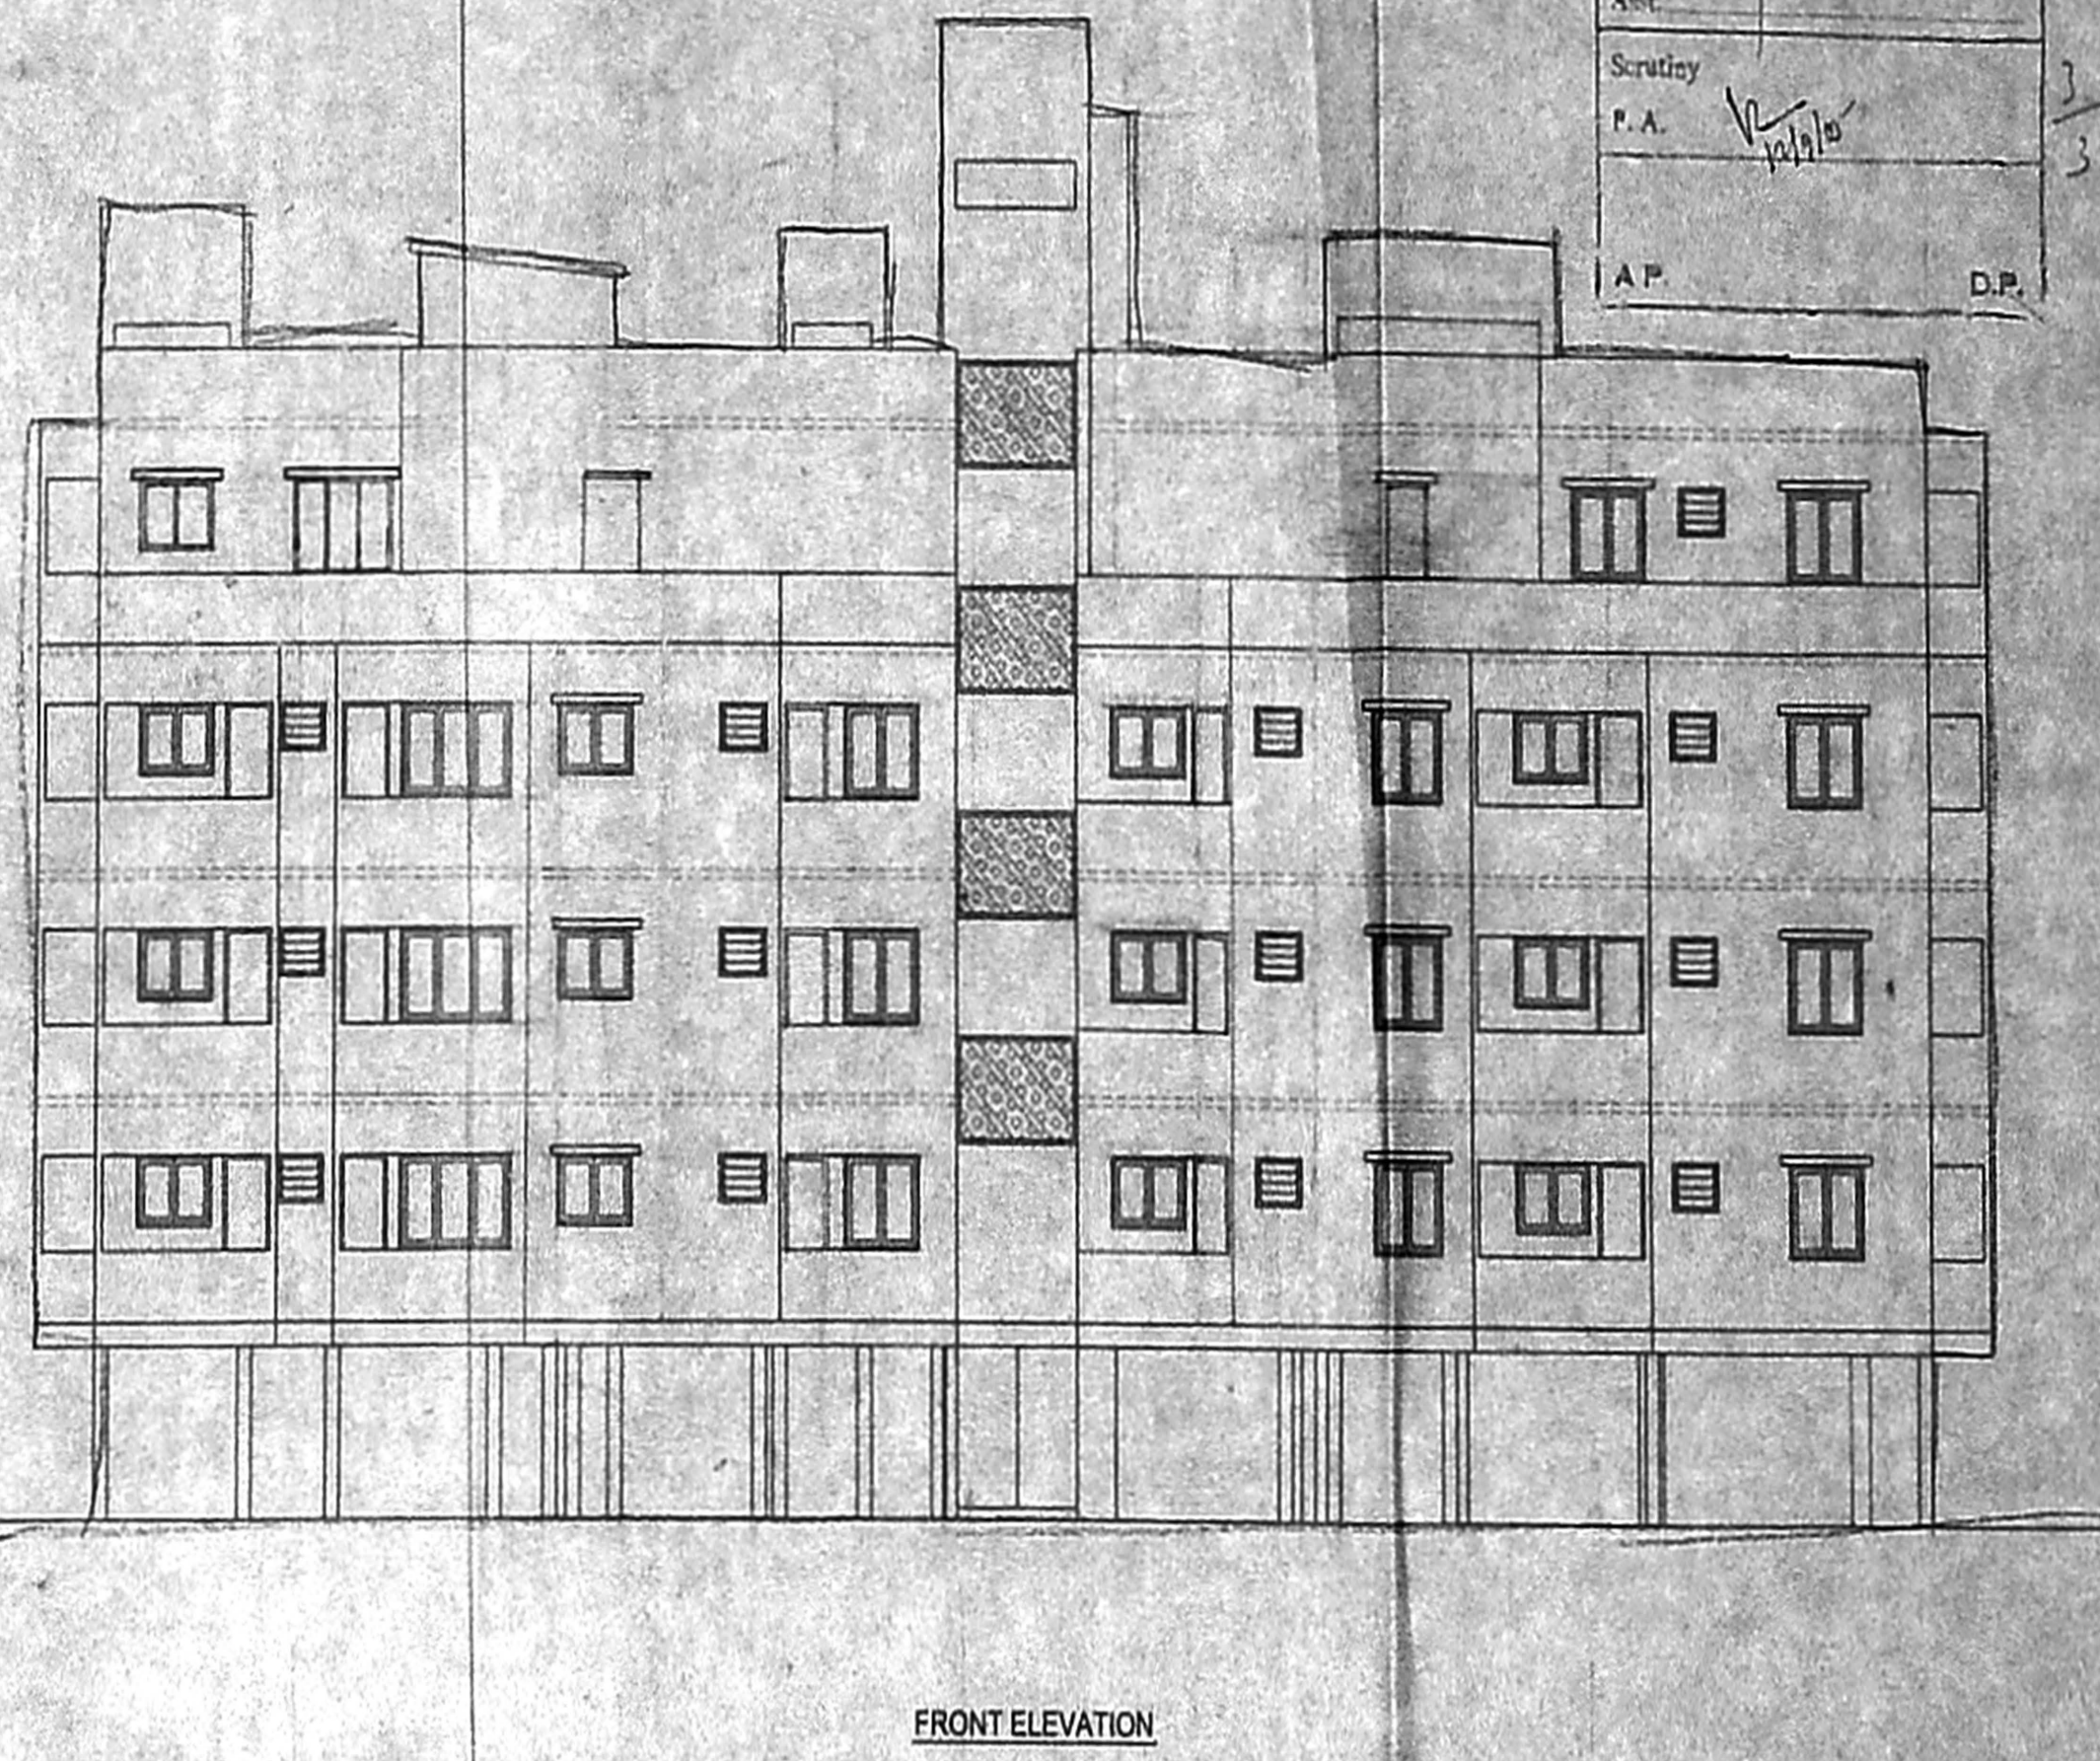


EMDA (B) / No. 1  
 C No. 31/2031/105  
 Amt.  
 Scrutiny  
 P.A.  
 A.P. D.P.

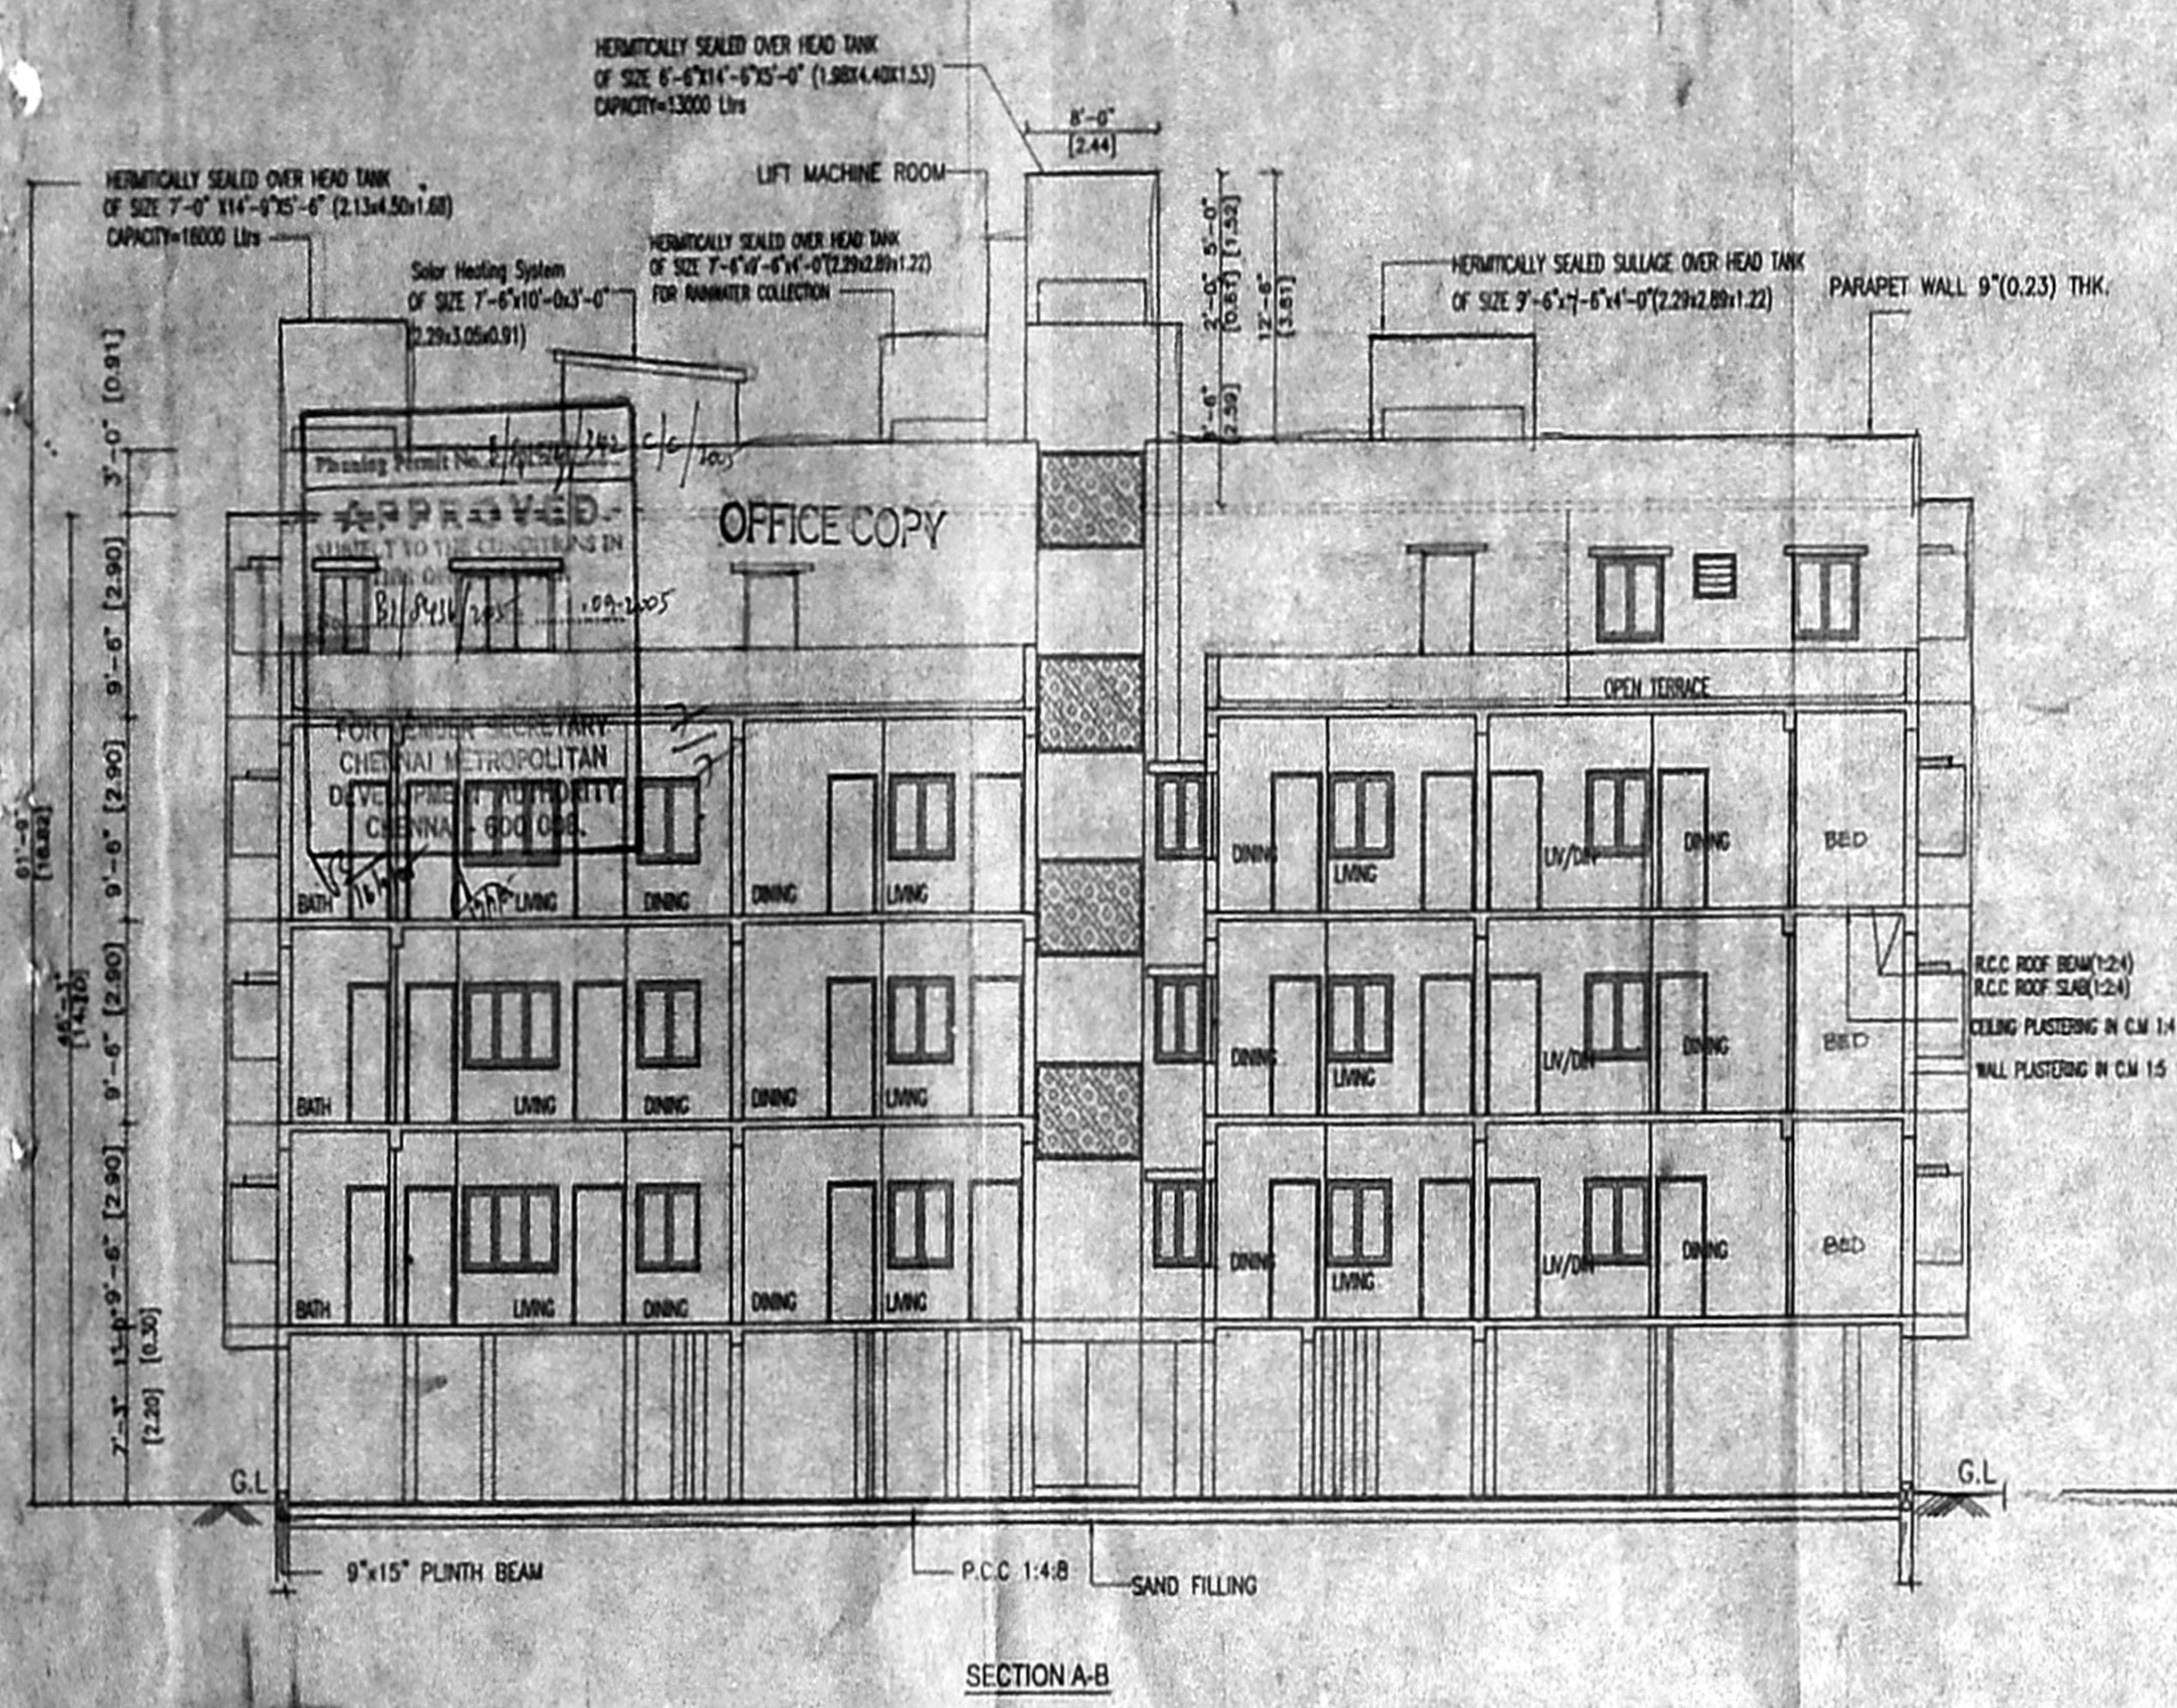


SECTION A-B


FRONT ELEVATION

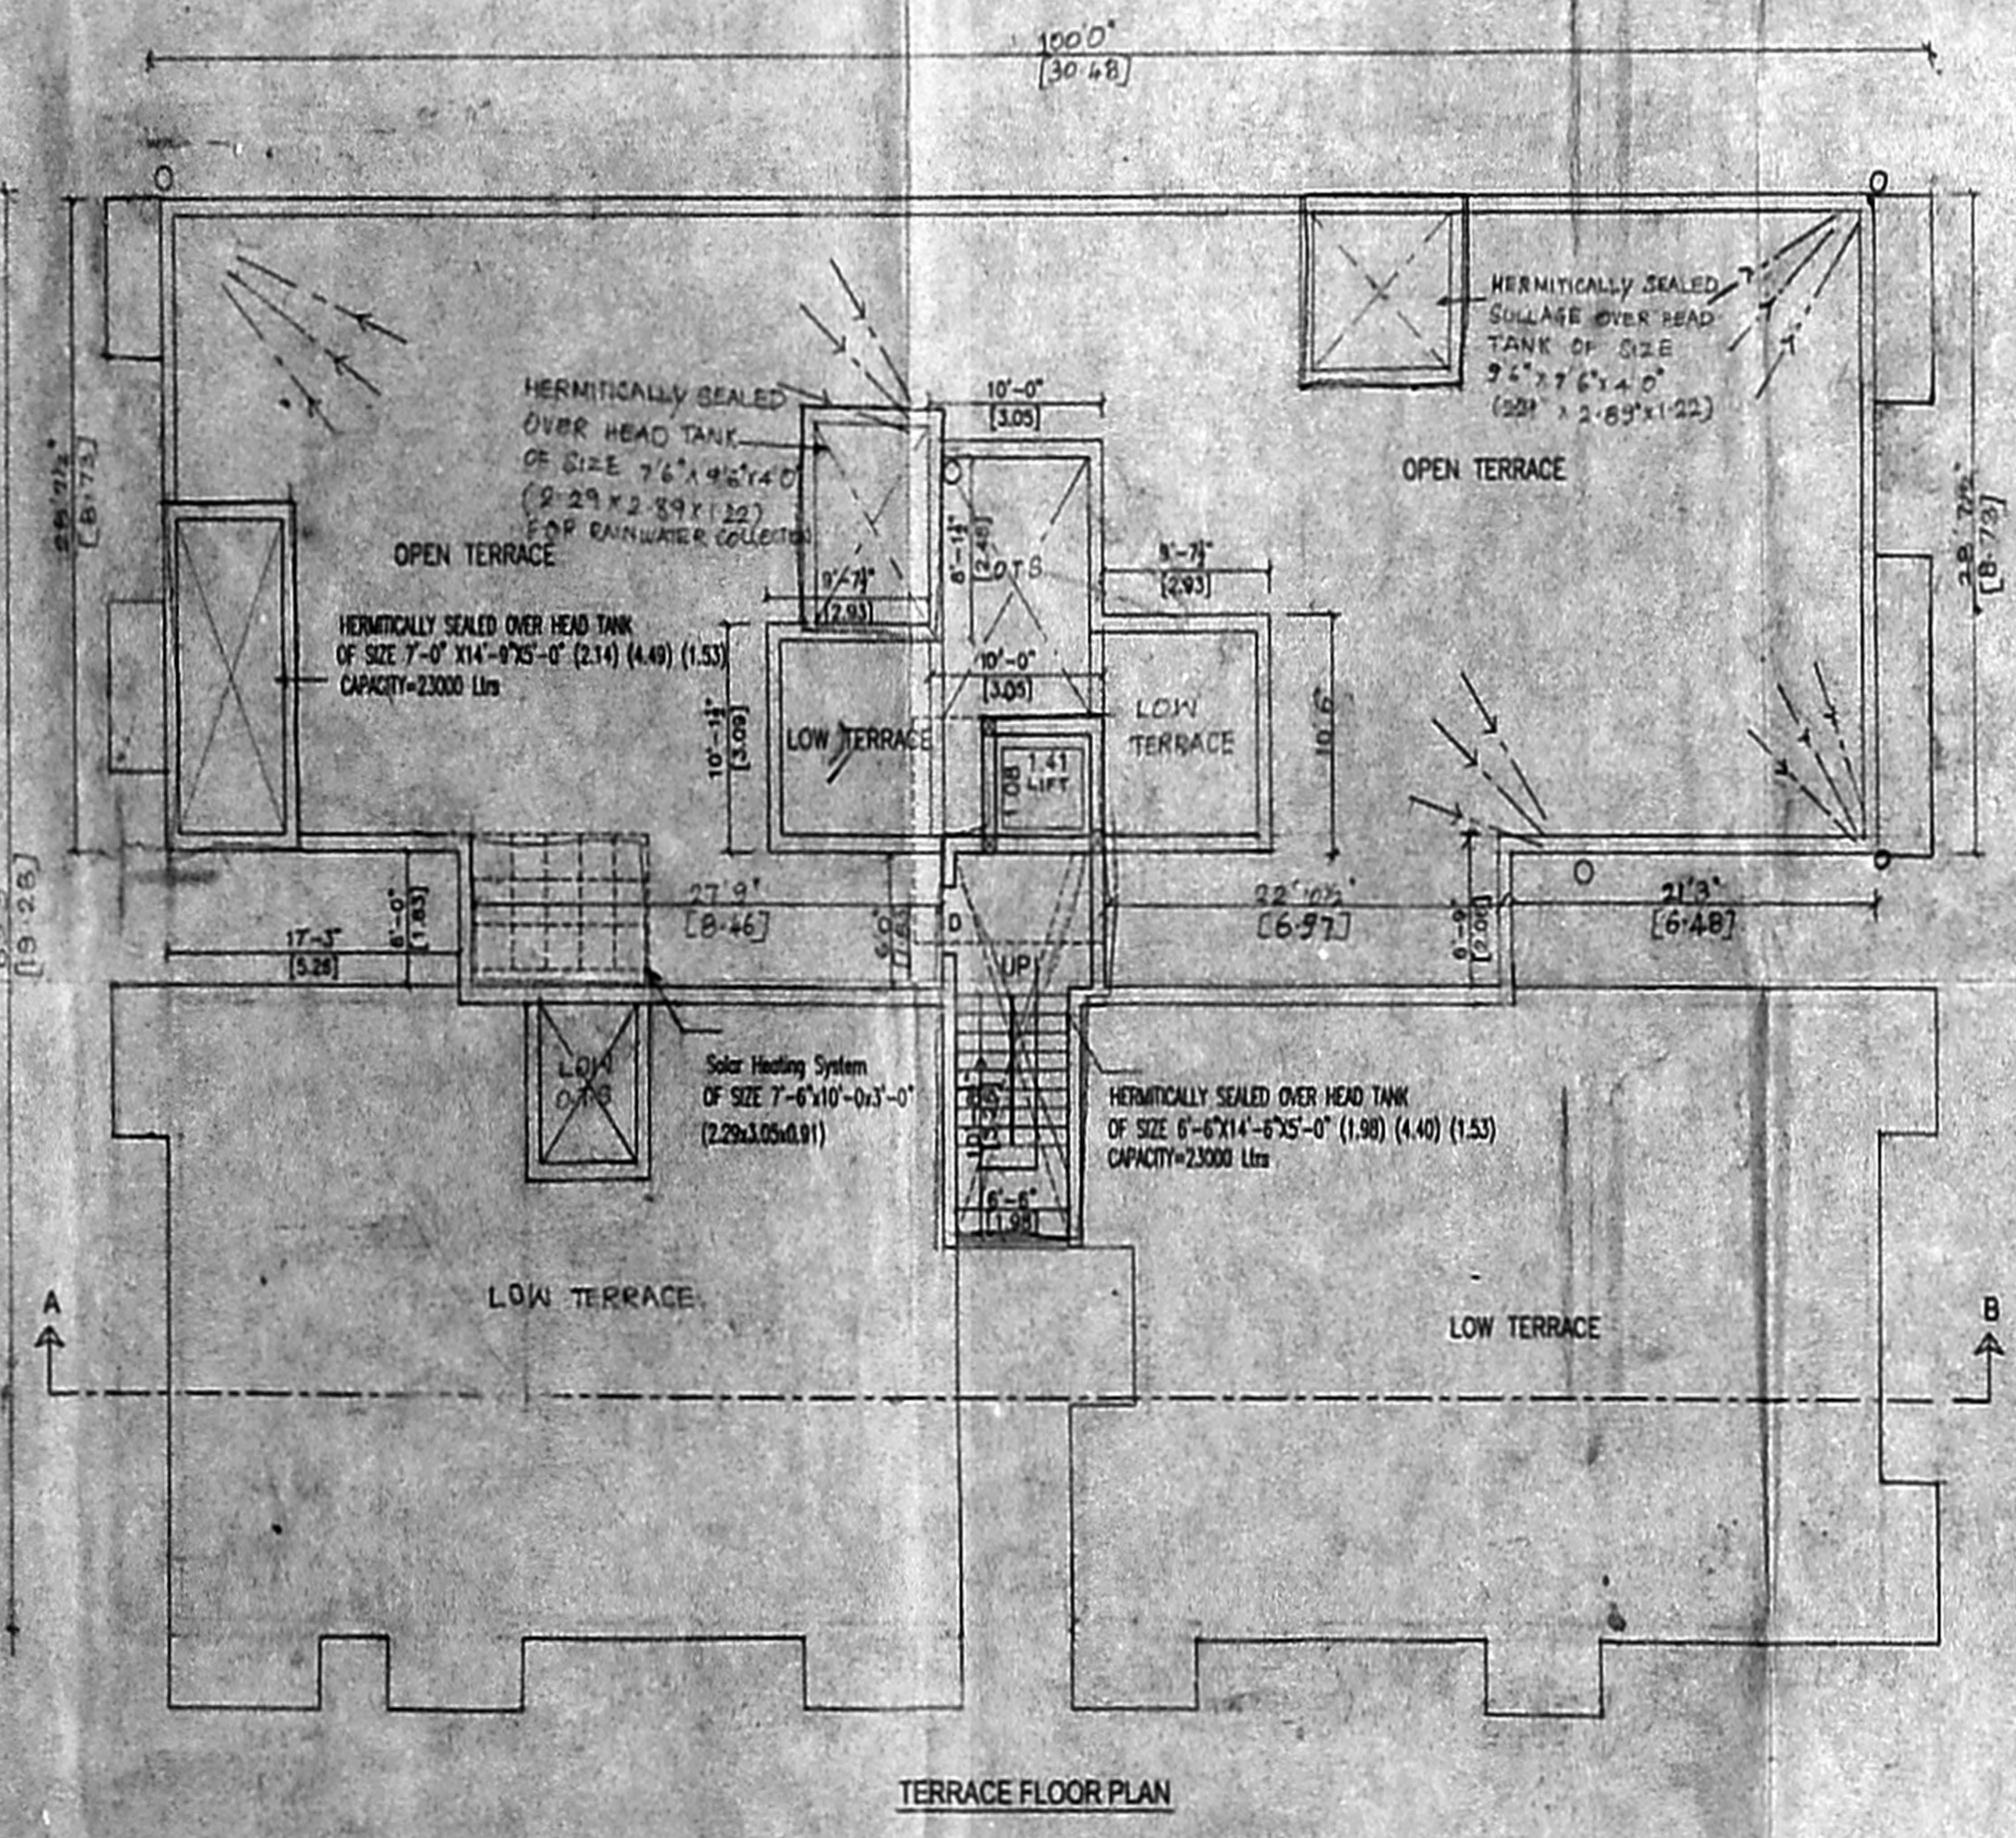

TERRACE FLOOR PLAN

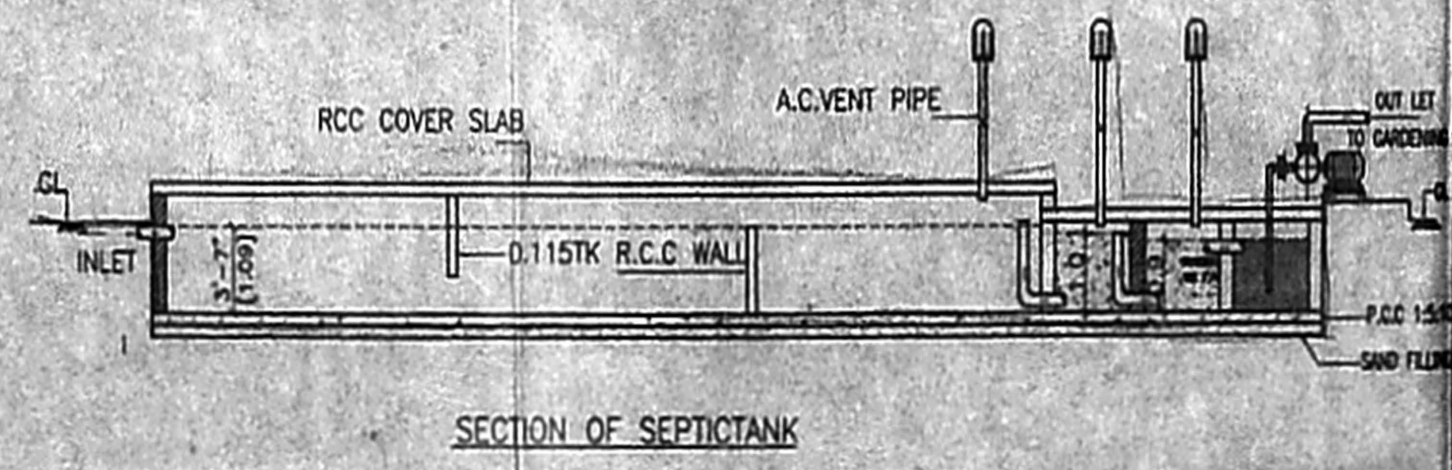

SECTION OF SEPTICTANK

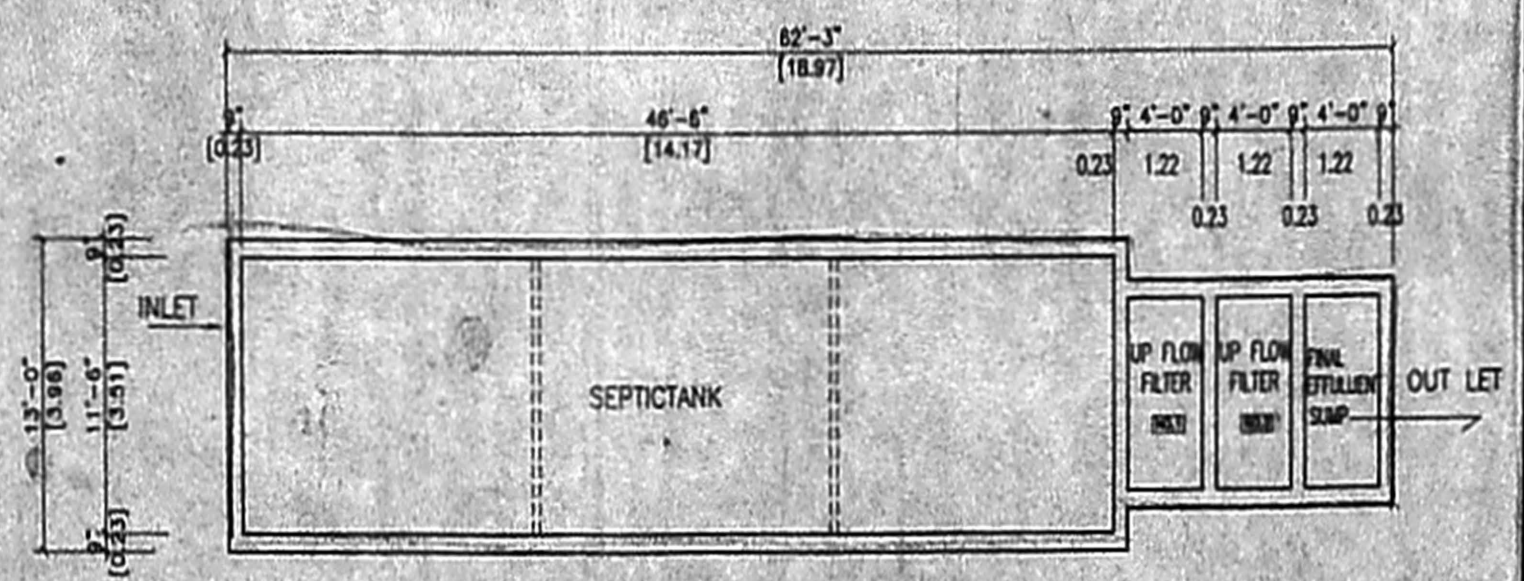

PLAN OF SEPTICTANK  
 DETAIL OF SEPTIC TANK WITH UPFLOW FILTER  
 SCALE 1"=8'-0"(1:100)

PLAN SHOWING THE PROPOSED RESIDENTIAL FLATS AT SURVEY No.337/2, DNO.41, MEDAVAKKAM MAIN ROAD, KEEZKATTALAI VILLAGE, PALLAVARAM MUNICIPALITY, TAMBARAM TALUK, KANCHEEPURAM DISTRICT.

**COLOUR INDEX**

PROPOSED	
ROAD	
BOUNDARY	

**NOTE:**  
 ALL DIMENSIONS ARE IN METRE AND FEET.  
 SCALE 1"=8'-0" (1:100)


SHEET 3 OF 3

OWNER/POWER AGENT

*(Signature)*  
 T.K. RAMDAS, M.B.E. P.L.V.  
 CHARTERED ENGINEER DT. 27-08-87  
 LICENSED SURVEYOR CLASS-I No.123  
 CORPORATION OF CHENNAI  
 GOVT. REGD. VALUER C-121099  
 25, FLAT NO.16, BANARASGHATA STREET,  
 T. NAGAR, CHENNAI-600 011.  
 OFF : 33142788, 33141484, RES: 33141982  
 FAX: 33-44-2610123  
 E-mail: tkramdas@rediffmail.com







LICENSED SURVEYOR



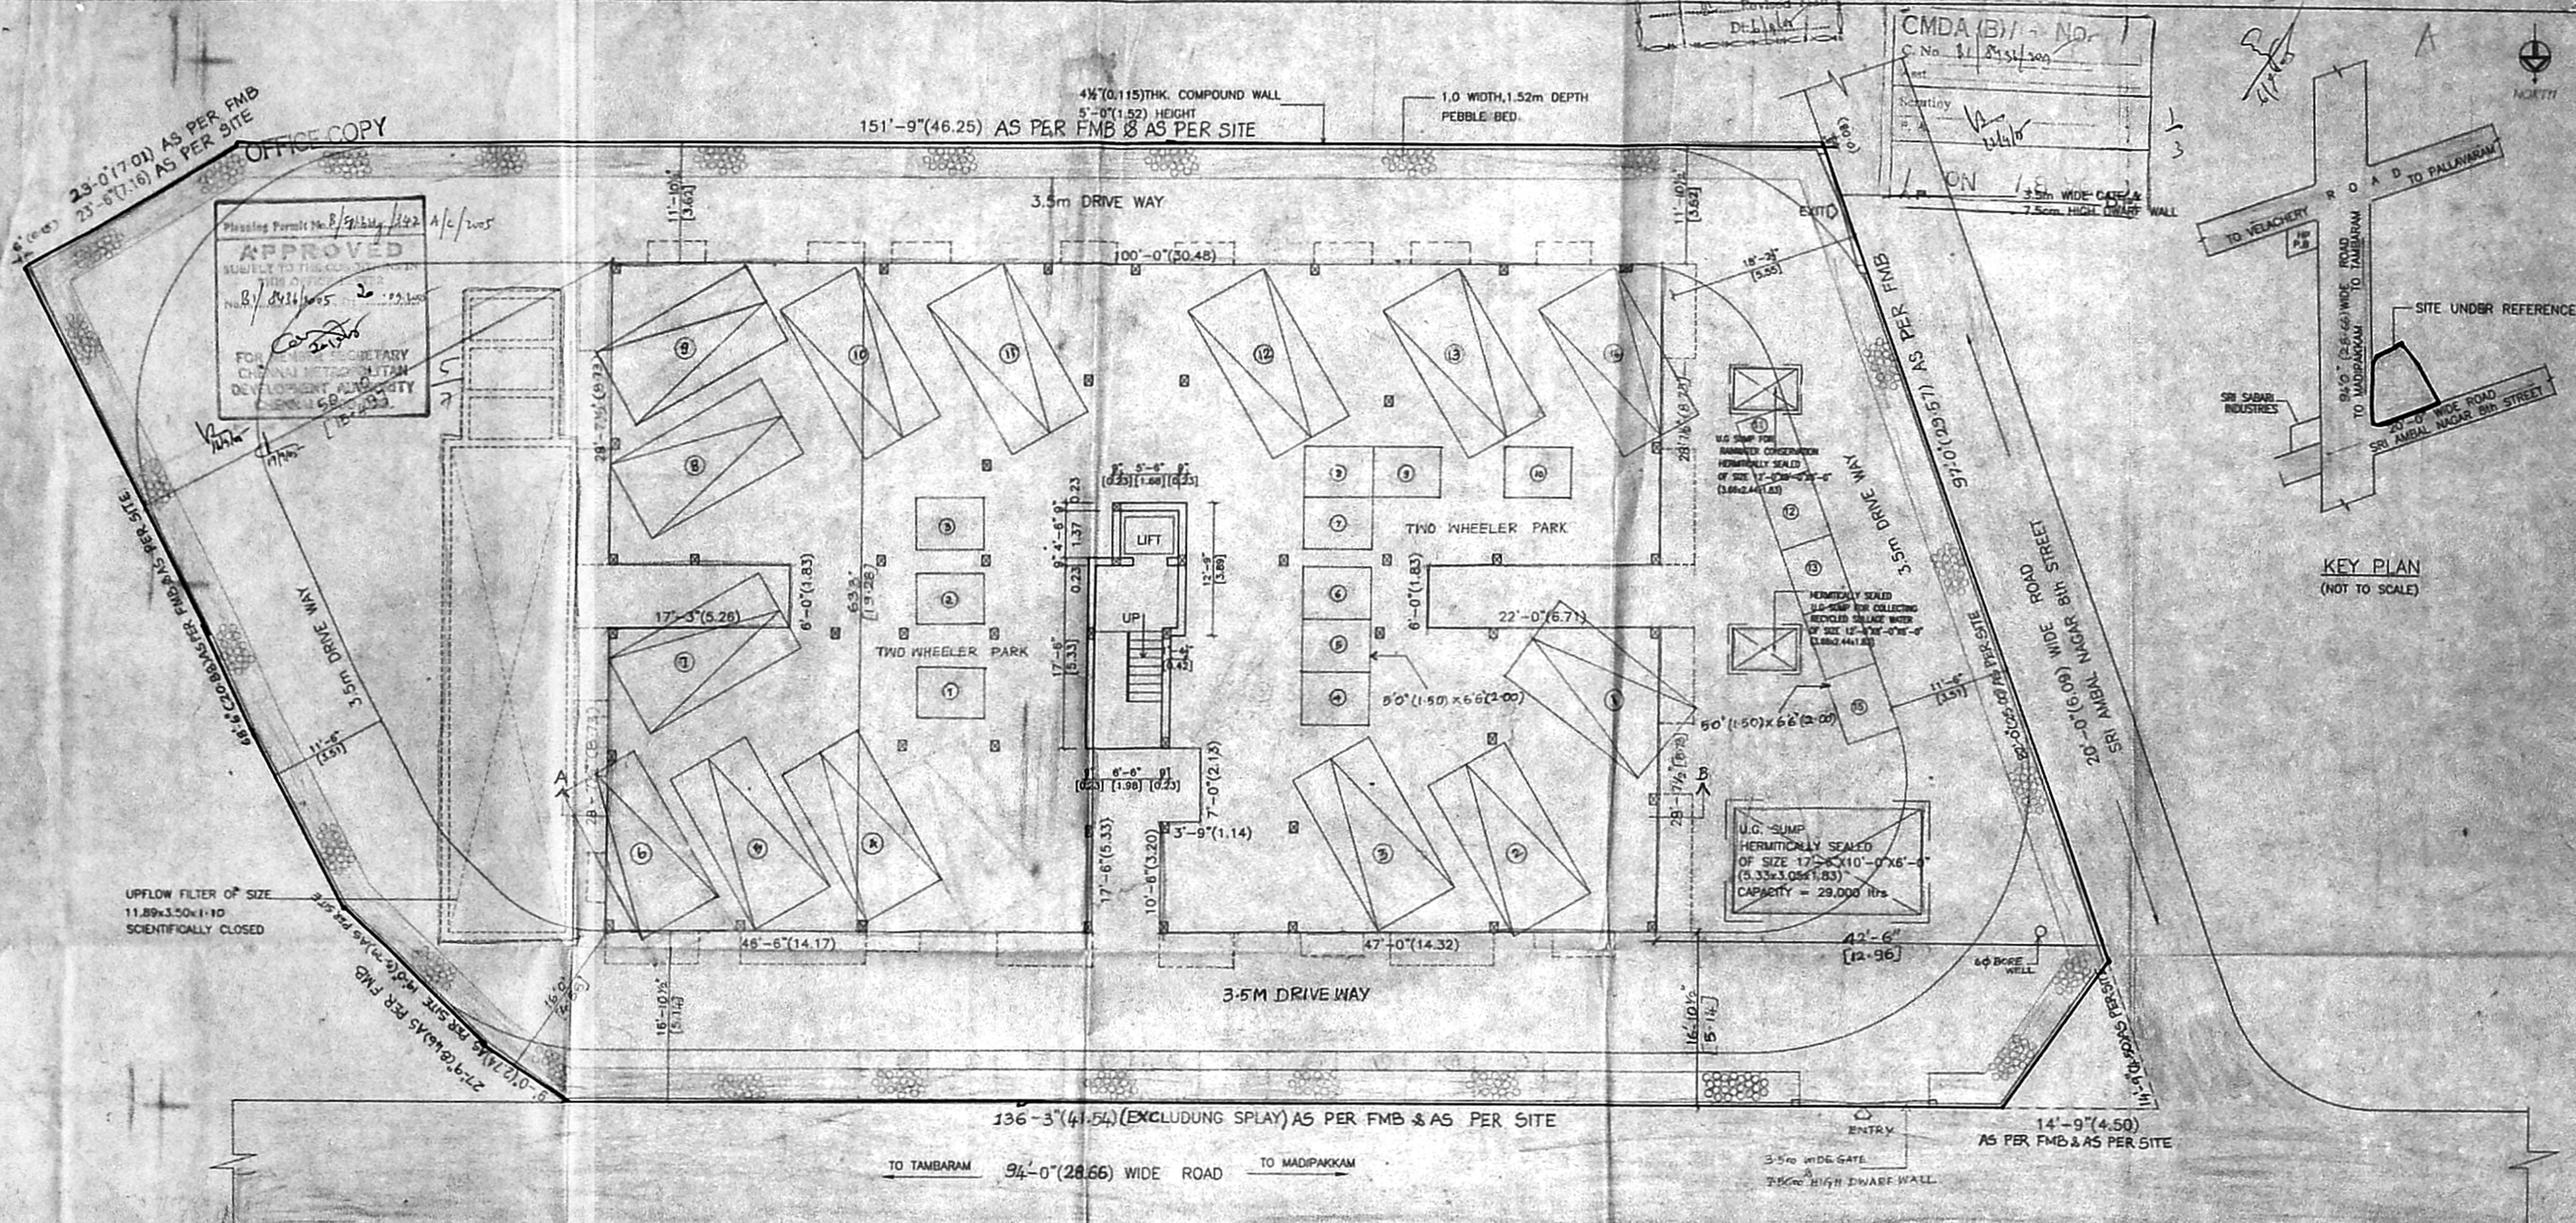

Planning Permit No. 8/9/2005/142 A/c/2005  
**APPROVED**  
 SUBJECT TO THE CONDITIONS  
 OF THE APPROVAL  
 DATED 21/11/2005  
 FOR THE SECRETARY  
 CHENNAI METROPOLITAN  
 DEVELOPMENT AUTHORITY  
 CHENNAI-600 002

CMDA (B) No. 1  
 C No. 21/2151/2005  
 3.5m WIDE GATE &  
 7.5m HIGH DWARF WALL

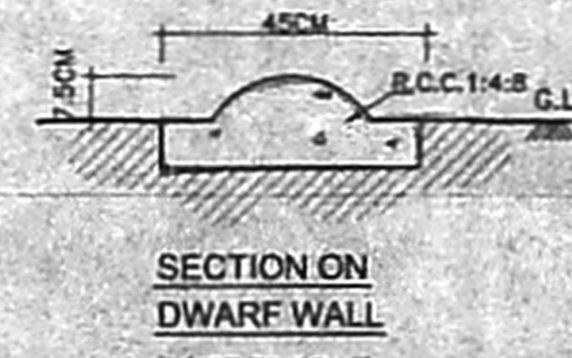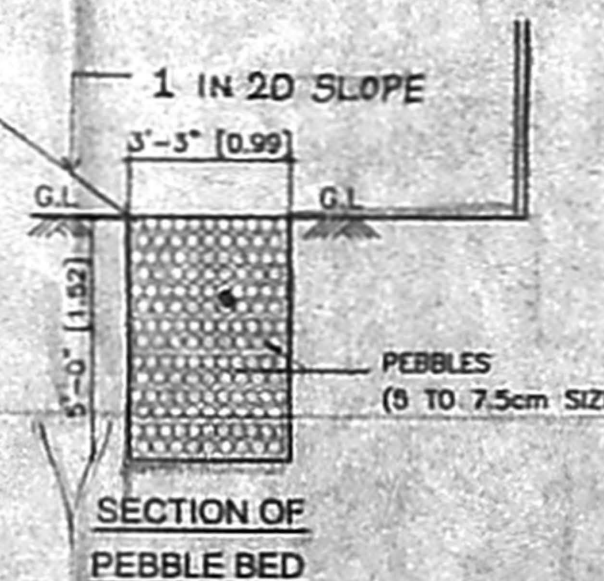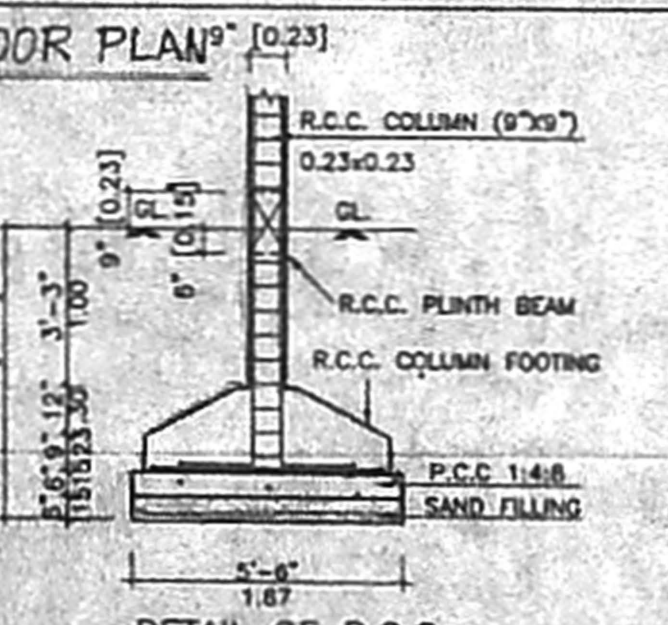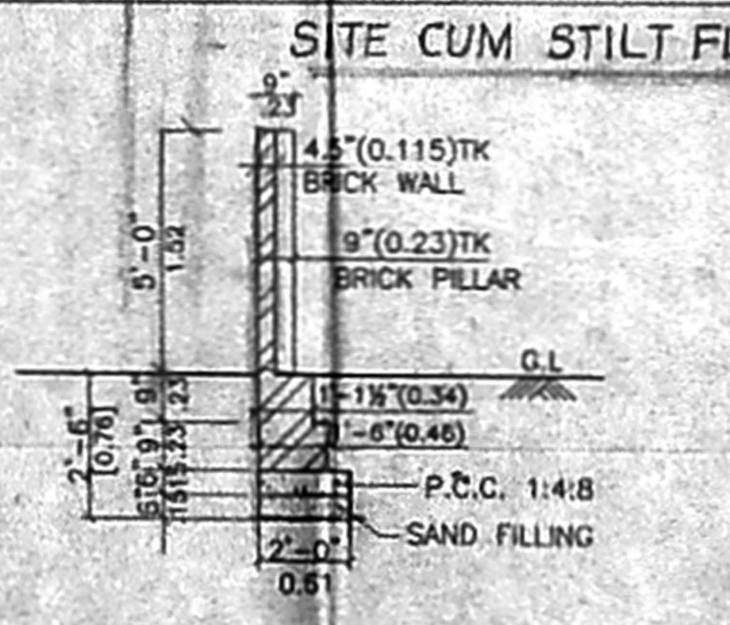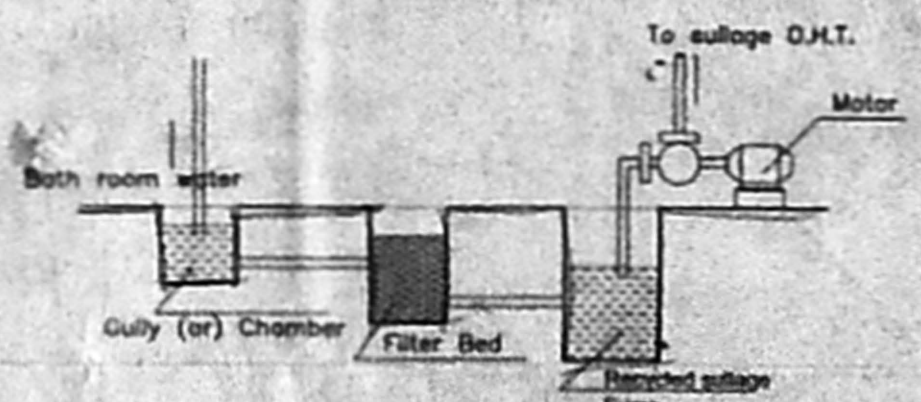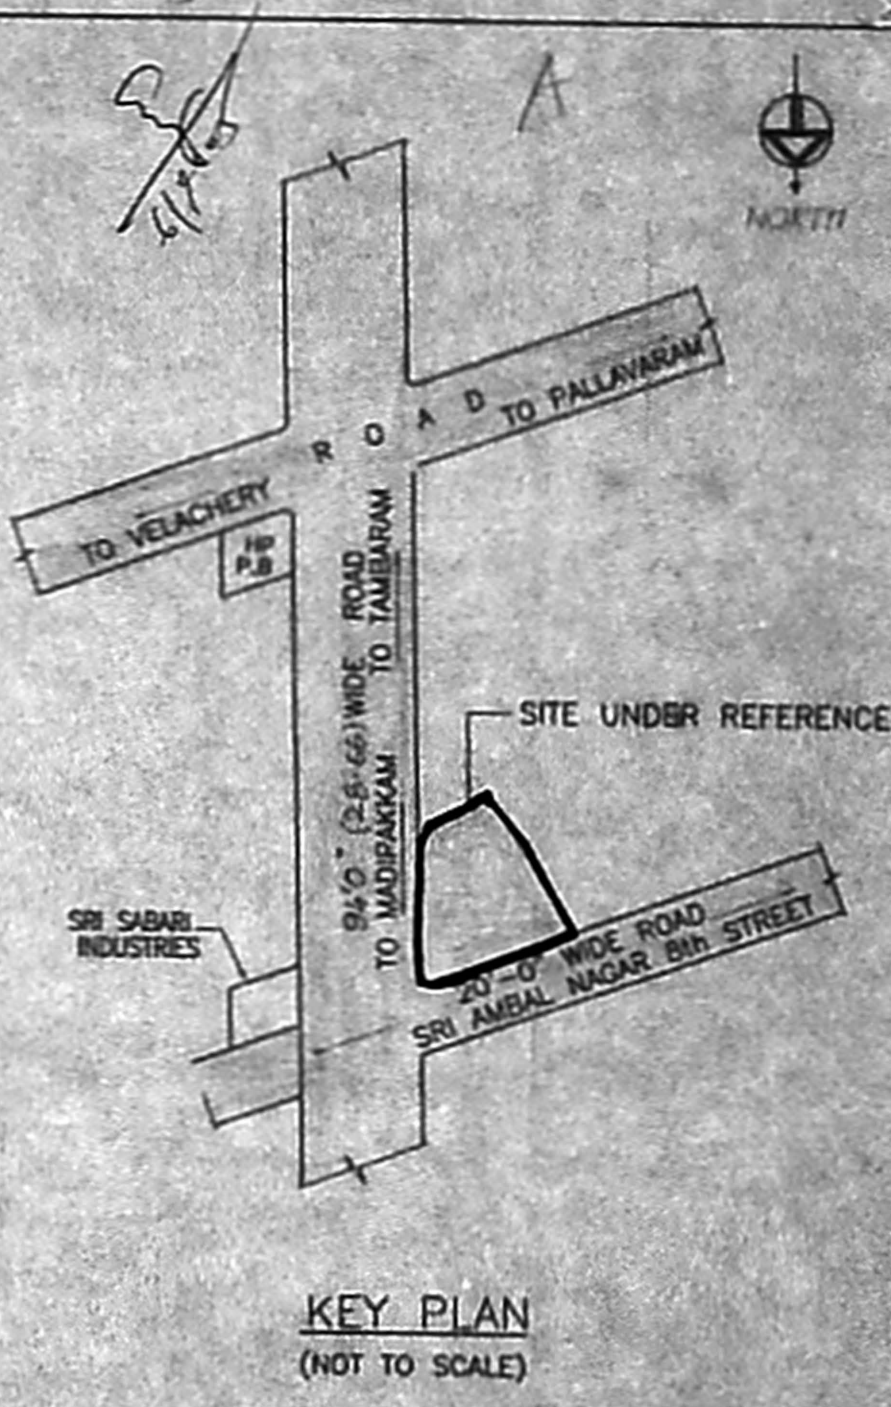

PLAN SHOWING THE PROPOSED RESIDENTIAL FLATS AT SURVEY No.337/2, D.No.41, MEDAVAKKAM MAIN ROAD, KEEZKATTALAI VILLAGE, PALLAVARAM MUNICIPALITY, TAMBARAM TALUK, KANCHEEPURAM DISTRICT

**\* JOINERY DETAILS \***

	DESCRIPTION	FEET	METER
D	DOOR	3'-3" x 7'-0"	1.00 x 2.13
D1	DOOR	3'-0" x 7'-0"	0.91 x 2.13
D2	DOOR	2'-6" x 7'-0"	0.76 x 2.13
W	WINDOW	6'-0" x 4'-6"	1.83 x 1.37
W1	WINDOW	4'-0" x 4'-6"	1.22 x 1.37
W2	WINDOW	4'-0" x 3'-6"	1.22 x 1.07
V	VENTILATOR	3'-0" x 2'-0"	0.91 x 0.61
J	JALLY	6'-0" x 4'-6"	1.83 x 1.37

**AREA STATEMENT**

	SQ.FT	SQ.M
SITE EXTENT AS PER DOCUMENT	14,606.00	1356.93
SITE EXTENT AS PER PATT.A	14,531.40	1350.00
STILT FLOOR	193.10	17.94
FIRST FLOOR	6131.50	567.63
SECOND FLOOR	6131.50	567.63
THIRD FLOOR	6131.50	567.63
FOURTH FLOOR	2918.07	271.11
TOTAL	21785.67	2023.84
PLOT COVERAGE	42.34%	
F.S.I	1.499	

**NOTE:**  
 ALL DIMENSIONS ARE IN METRE AND FEET.  
 SCALE 1/4"=0' (1:100)

**COLOUR INDEX**

PROPOSED: [Color swatch]  
 ROAD: [Color swatch]  
 BOUNDARY: [Color swatch]

SHEET 1 OF 3

**T.K. KANDAS, M.E. P.L.V.**  
 LICENSED SURVEYOR CLASS-1 No. 523  
 CORPORATION OF CHENNAI  
 GOVT. REGD. VALUER CHENNAI  
 16, FLAT NO. 15, BANARASCHANDRA STREET,  
 T. NAGAR, CHENNAI-600 017.  
 OFF. : 2814278, 2814164, MOB. 984182  
 FAX : 81-44214075  
 Email : tkkandas@gmail.com, tkkandas@rediffmail.com

OWNER/POWER AGENT

LICENSED SURVEYOR