




FRONT ELEVATION

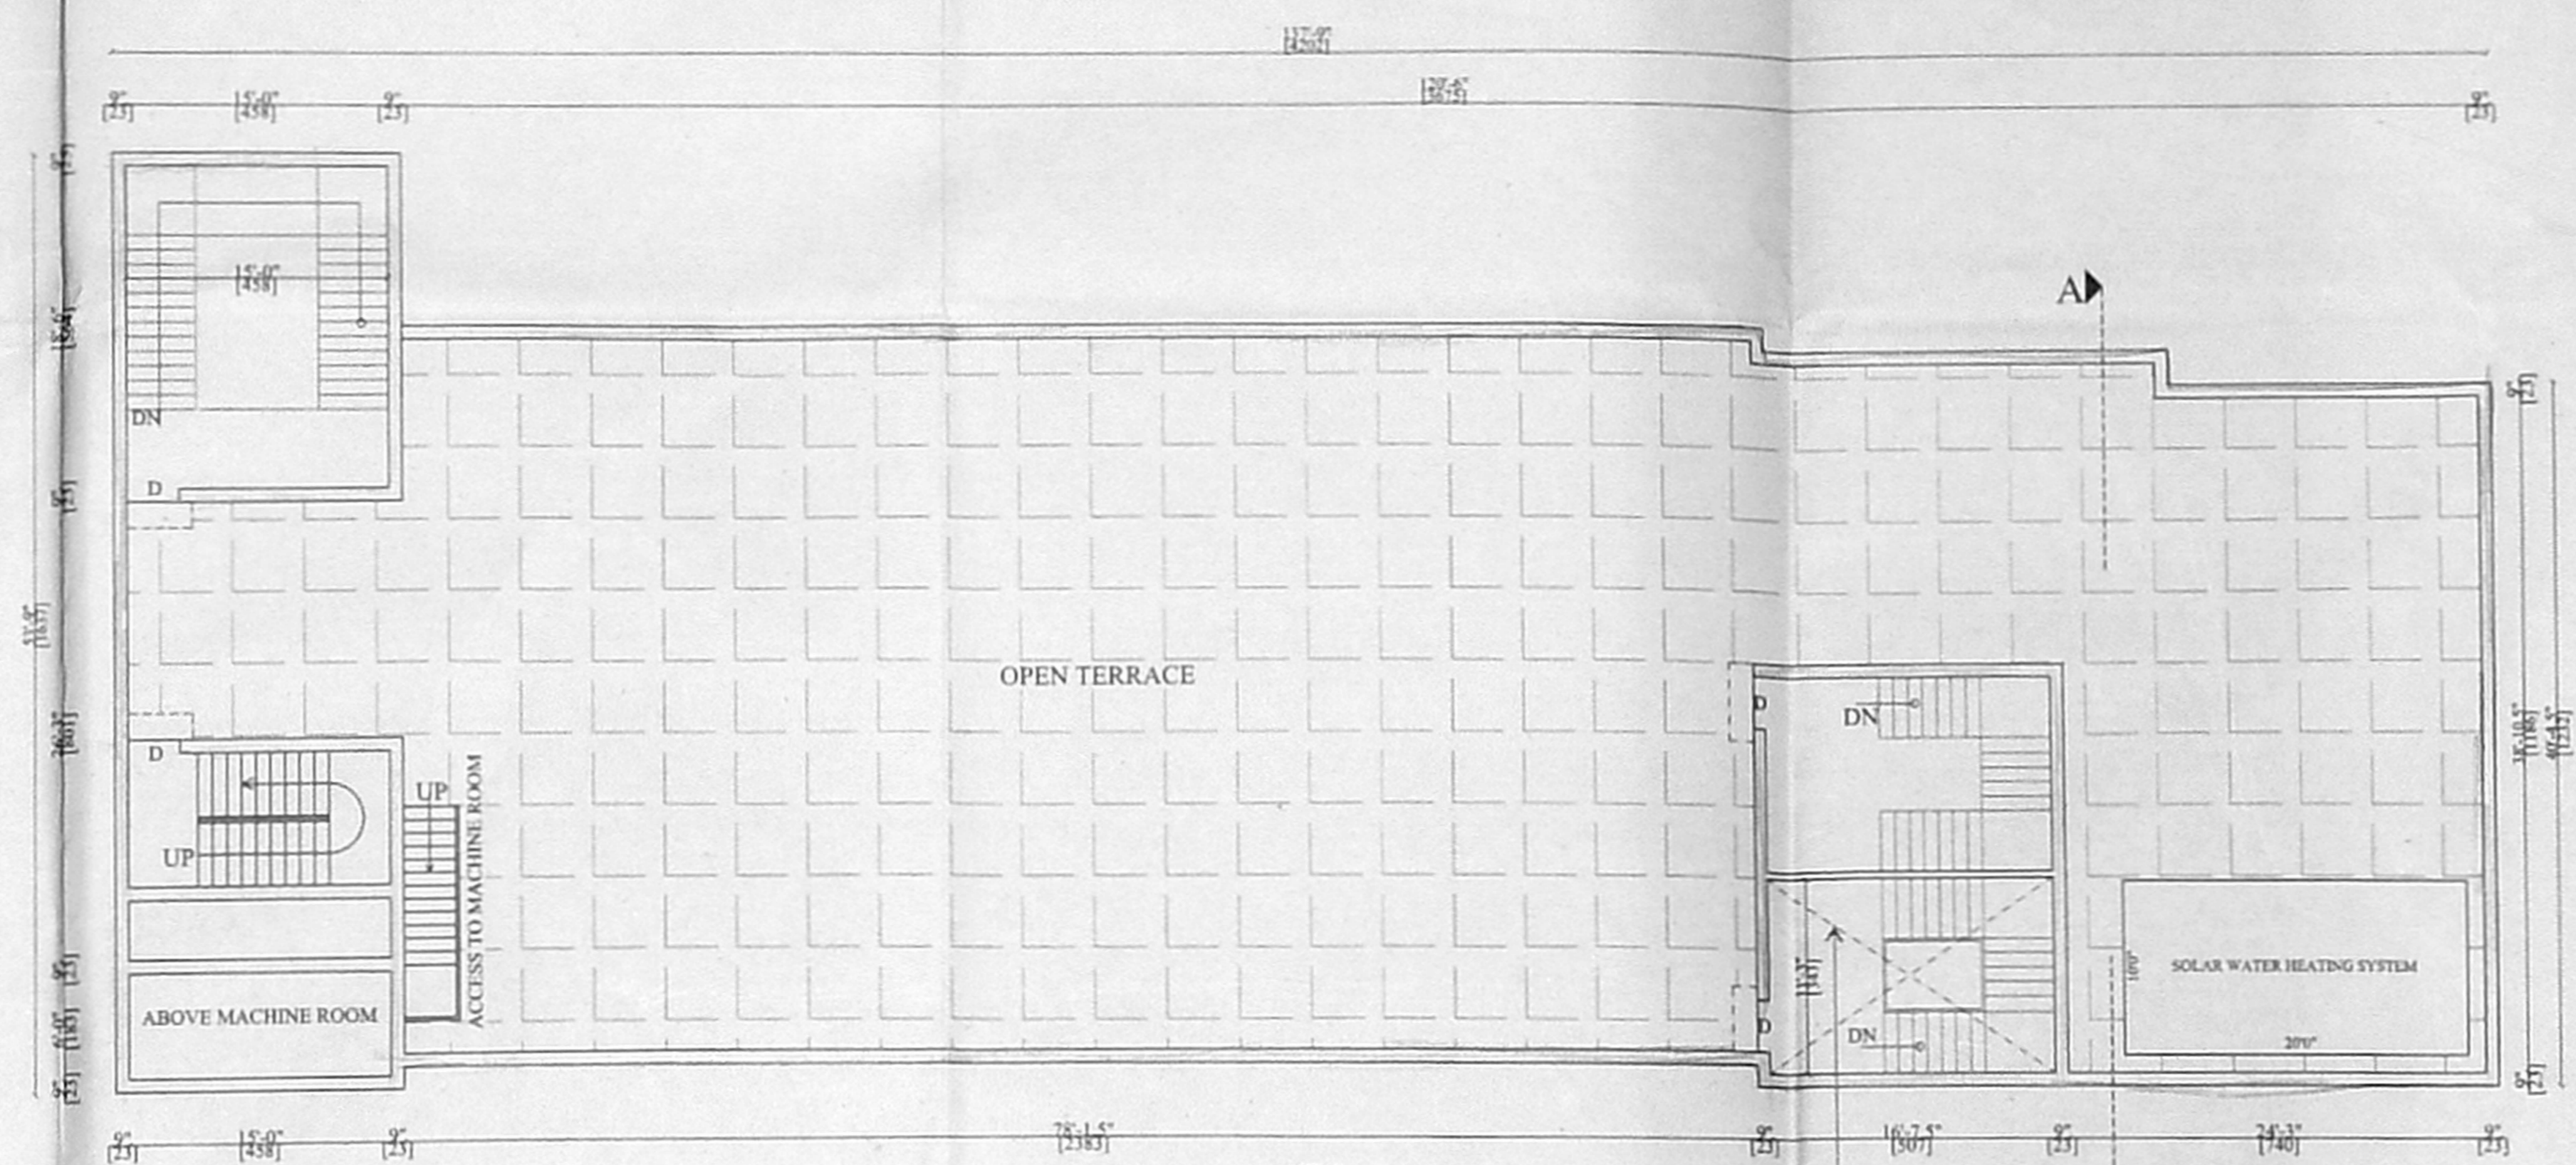


TERRACE FLOOR PLAN

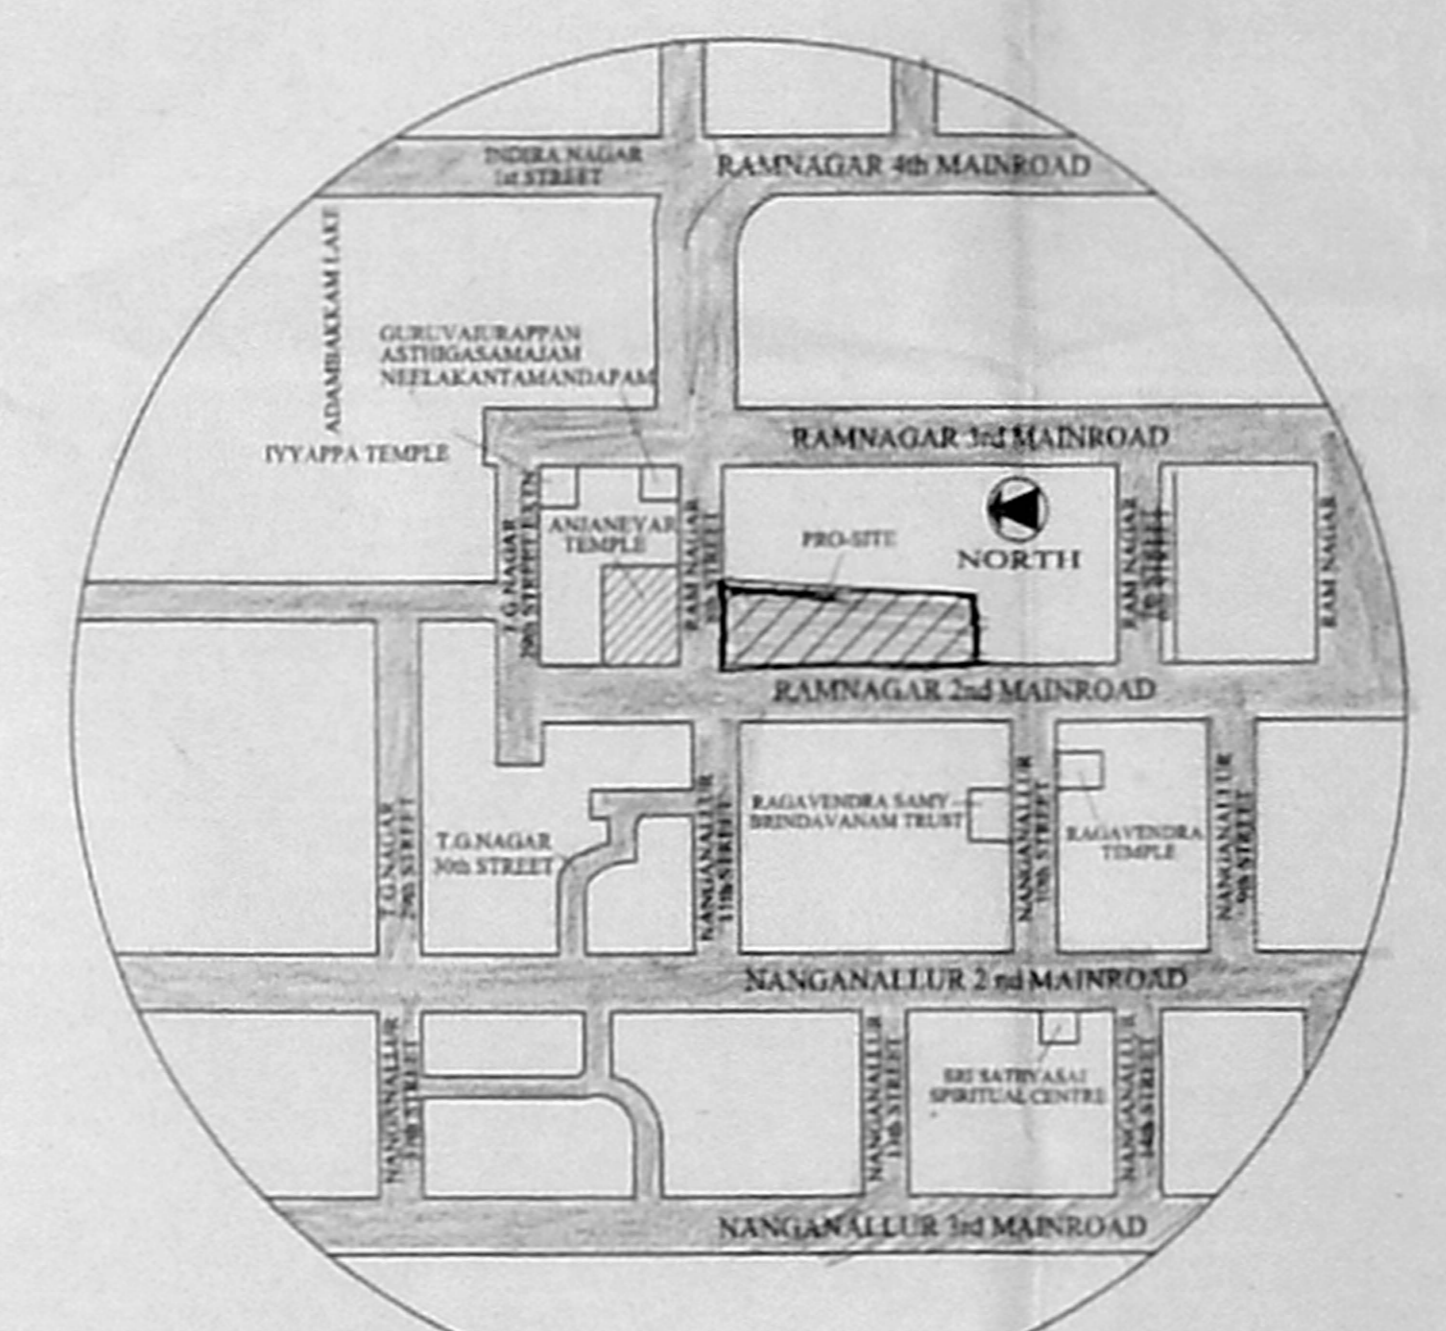


KEY PLAN (NTS)

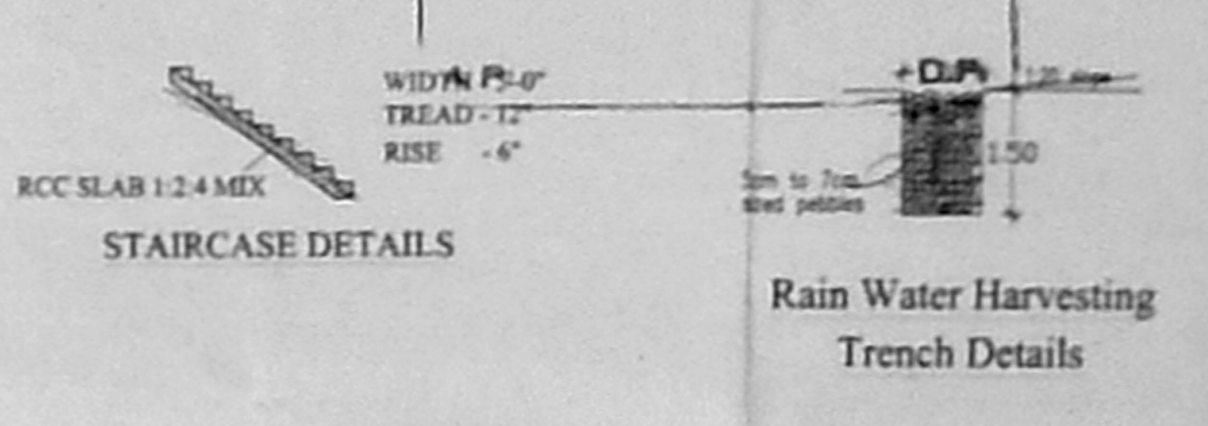


STAIRCASE DETAILS

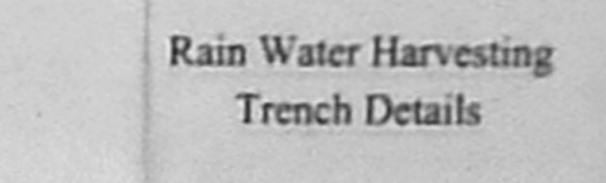


Rain Water Harvesting Trench Details

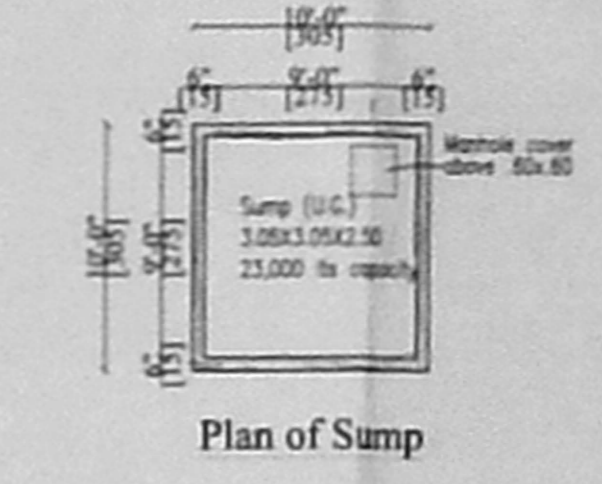

Plan of Sump

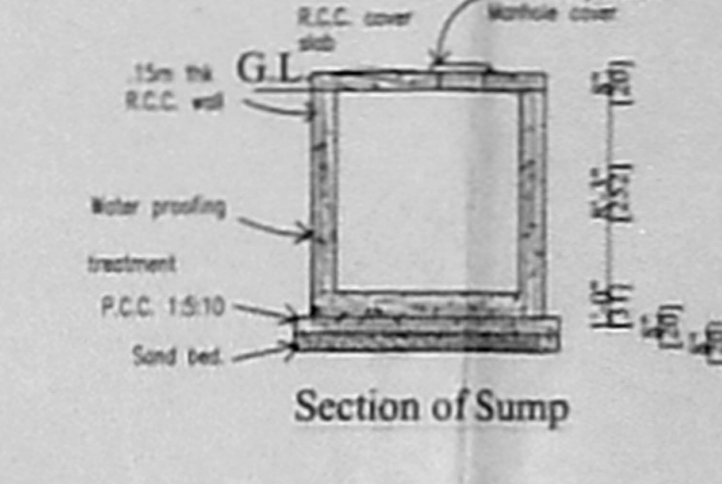


Section of Sump

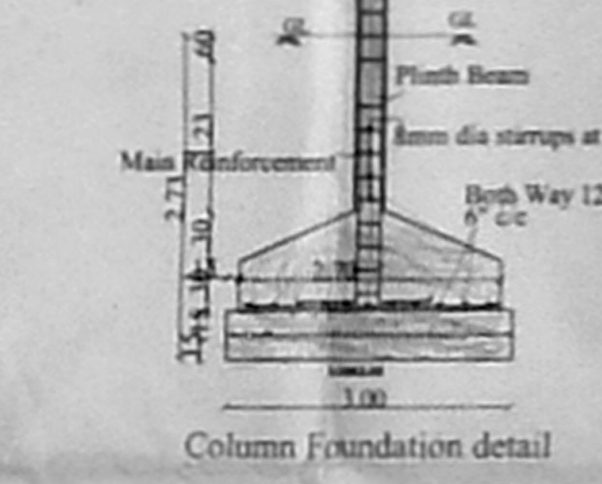


Column Foundation detail




GATE ELEVATION

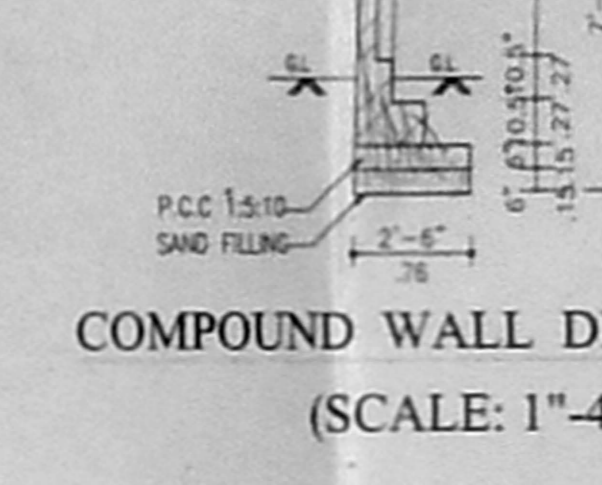


COMPOUND WALL DETAIL (SCALE: 1"=4'-0")

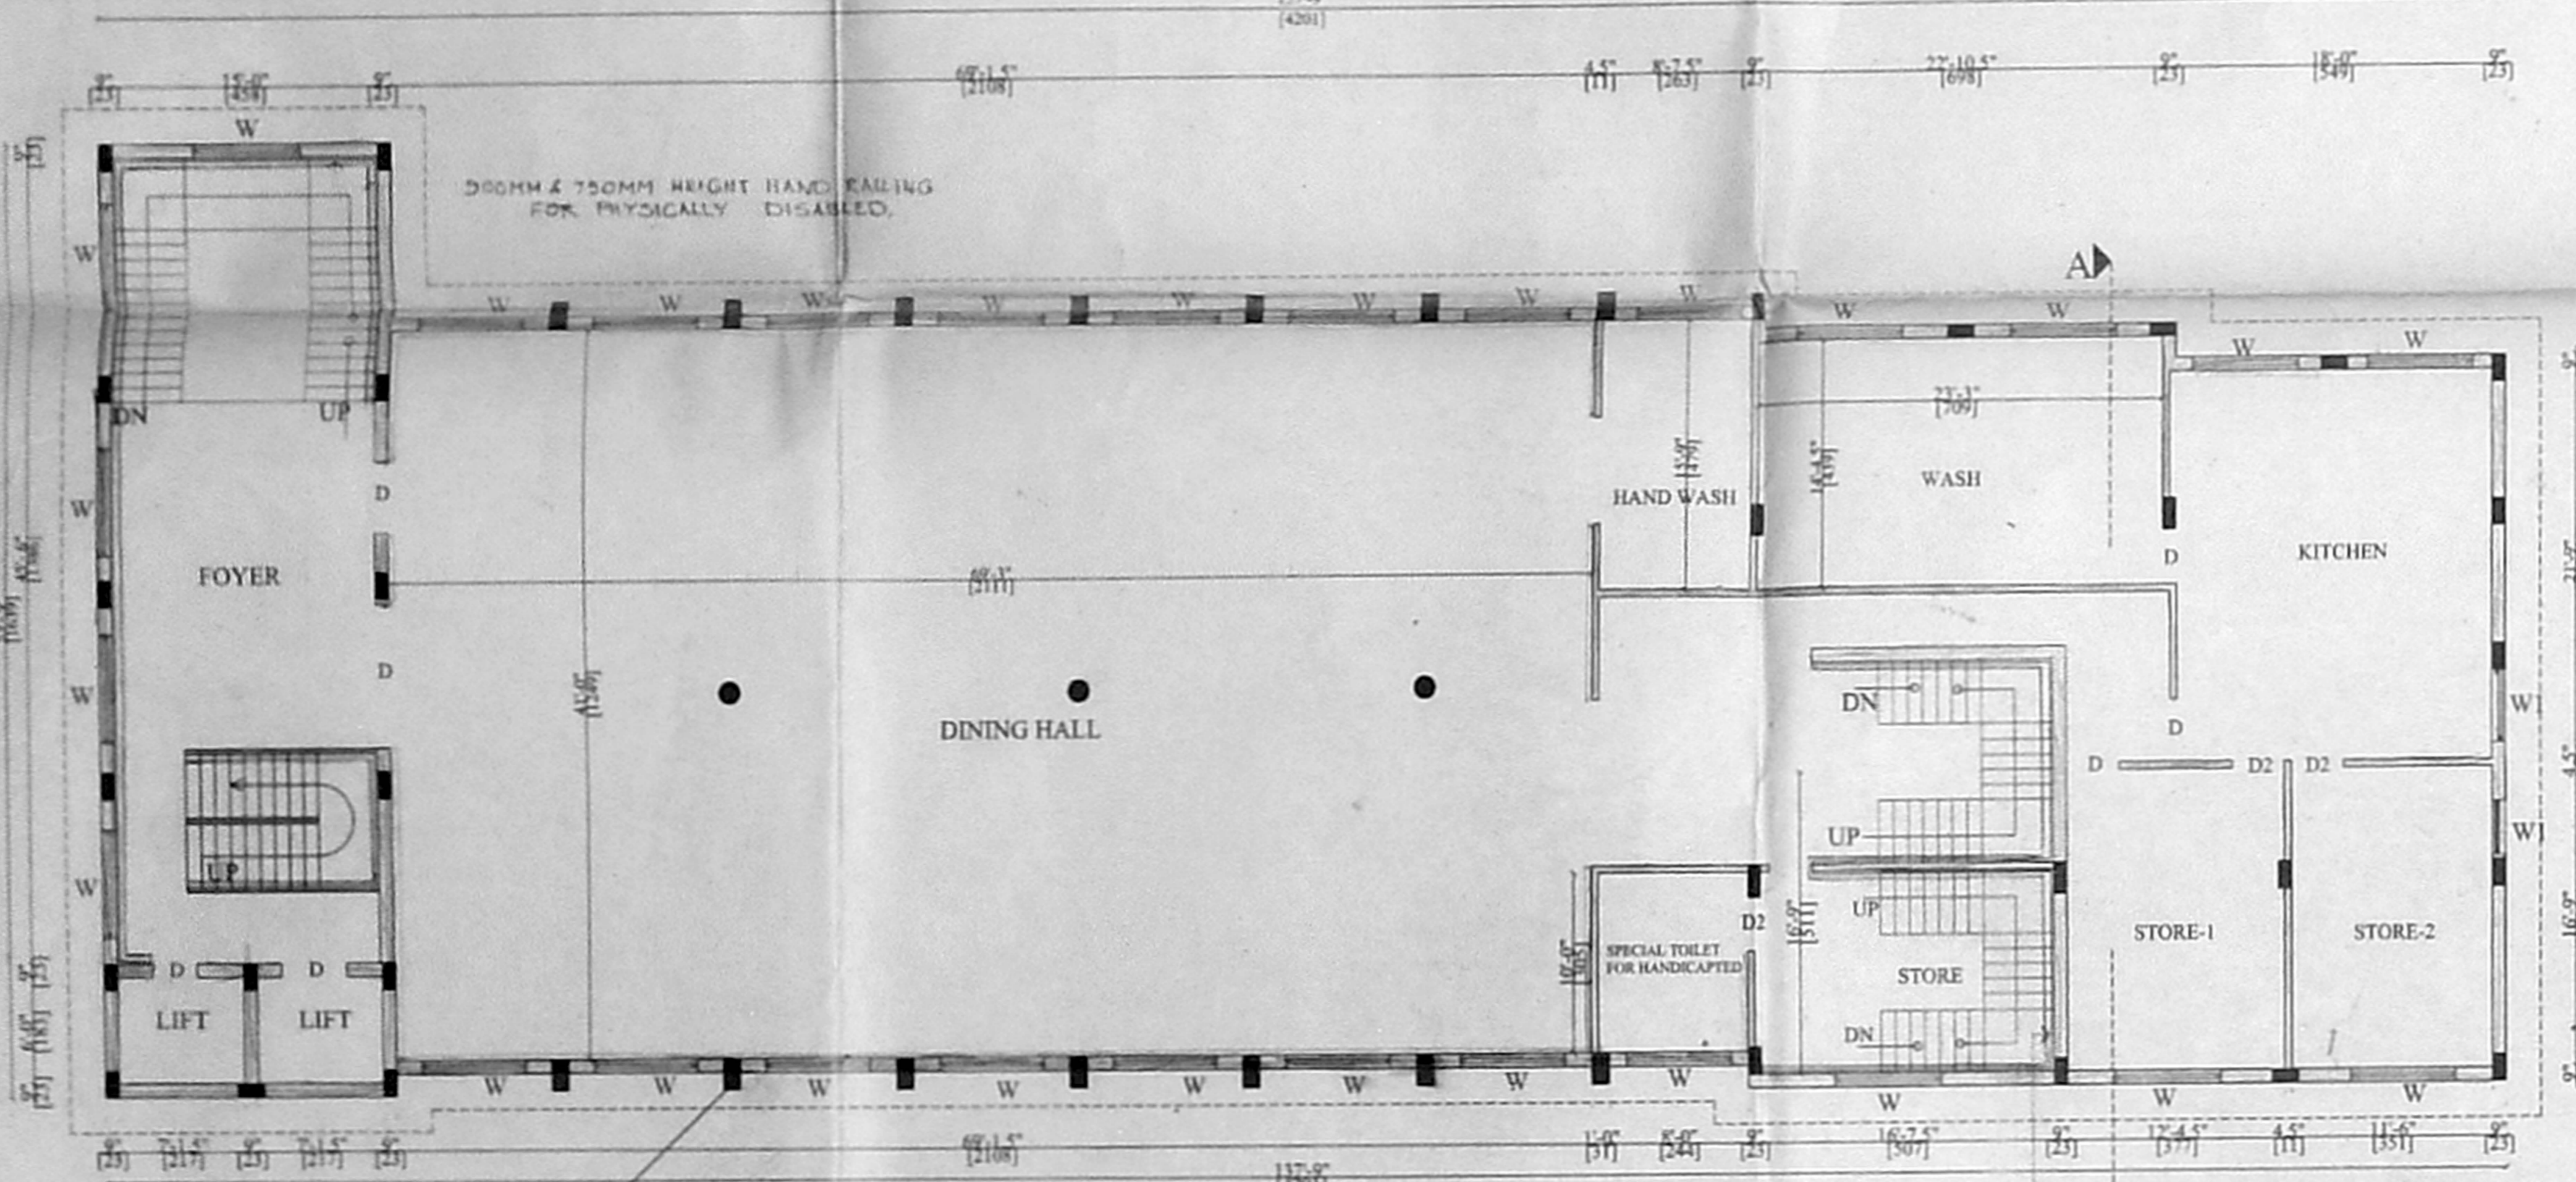


FIRST FLOOR PLAN

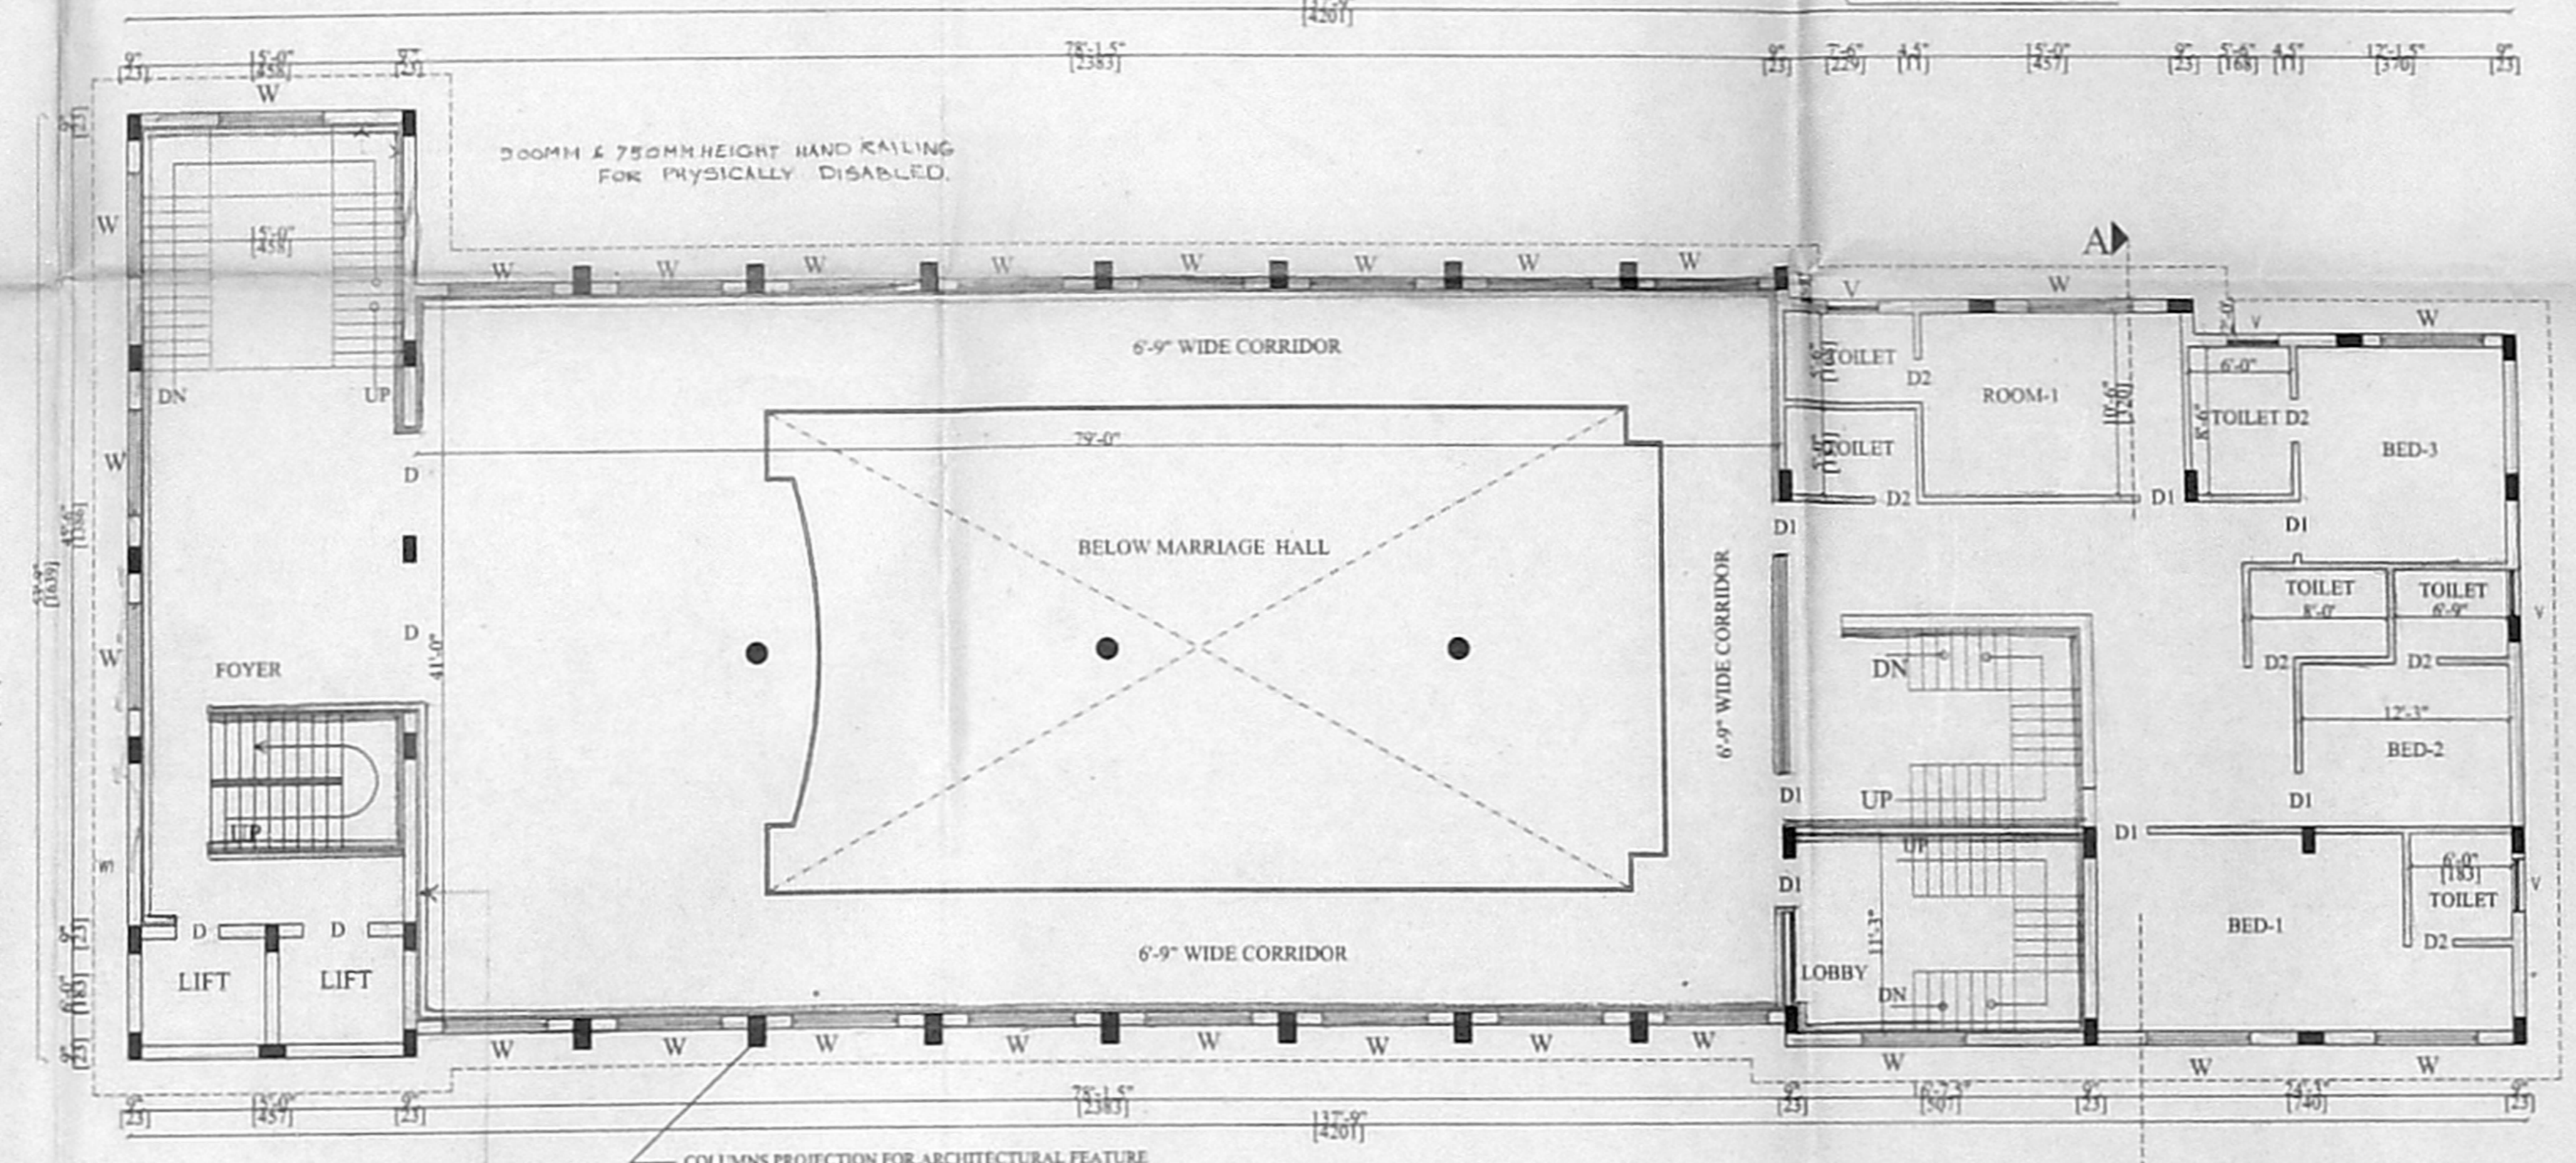


THIRD FLOOR PLAN

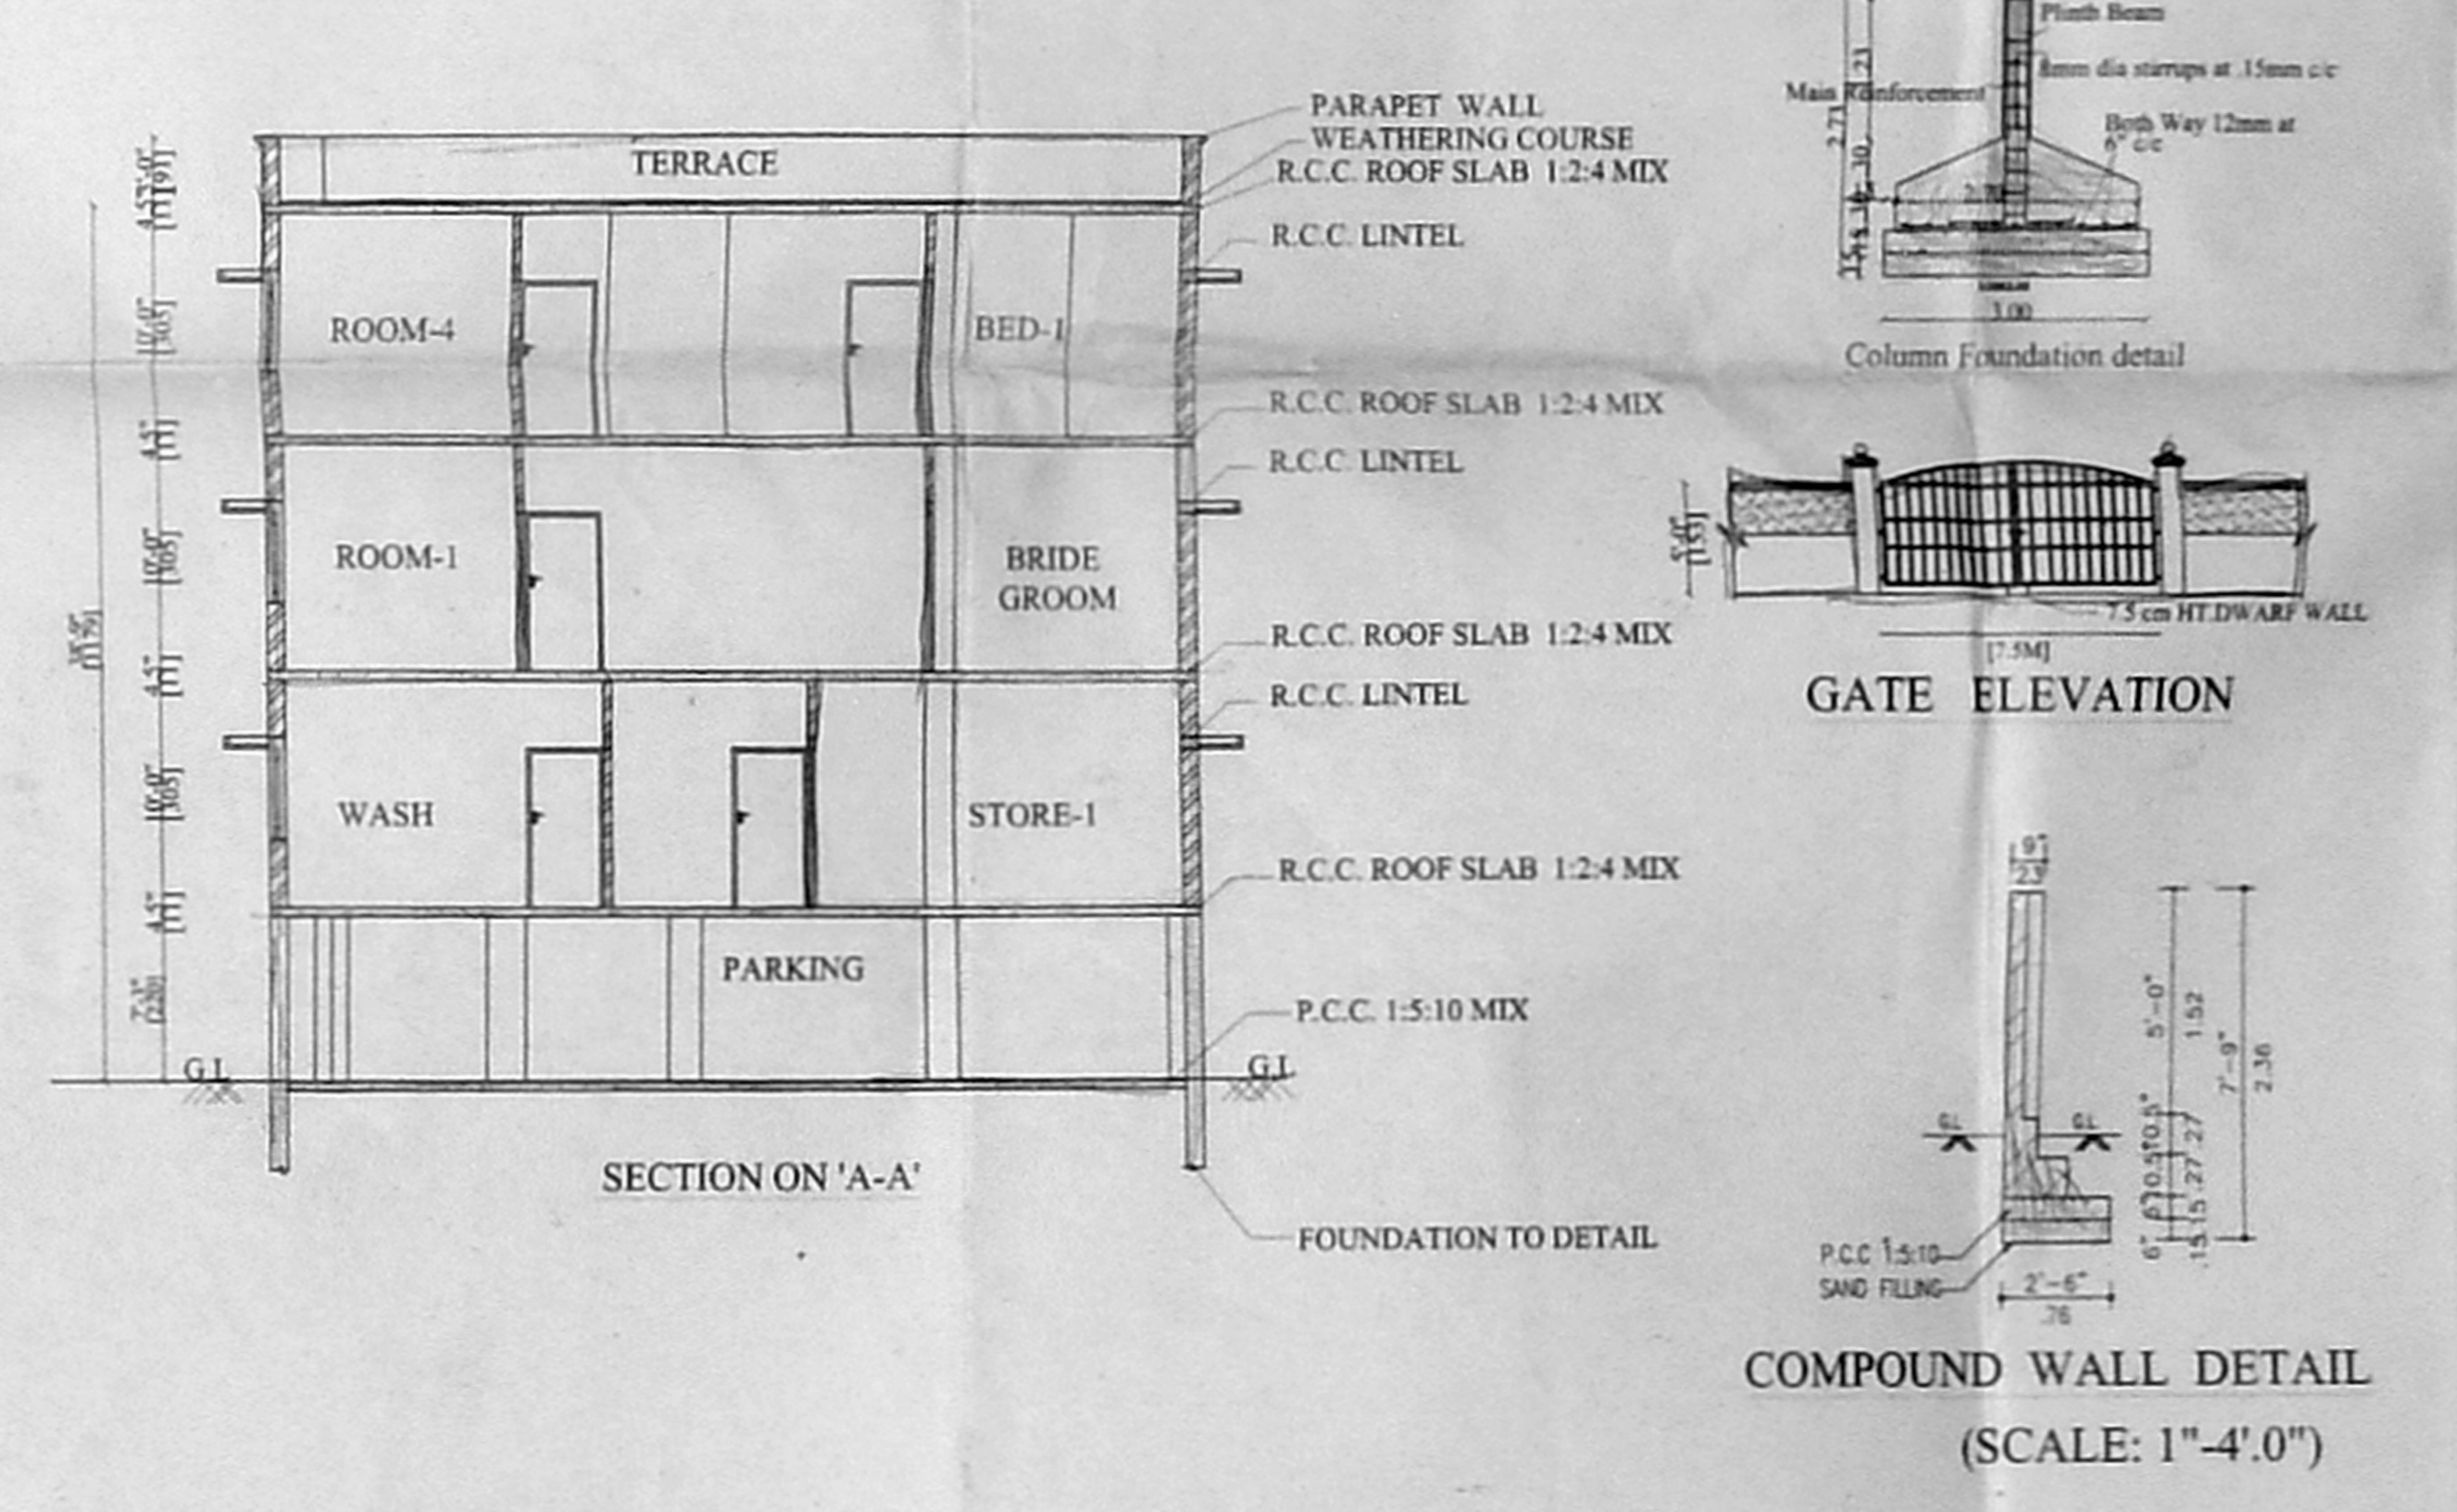


SECTION ON 'A-A'

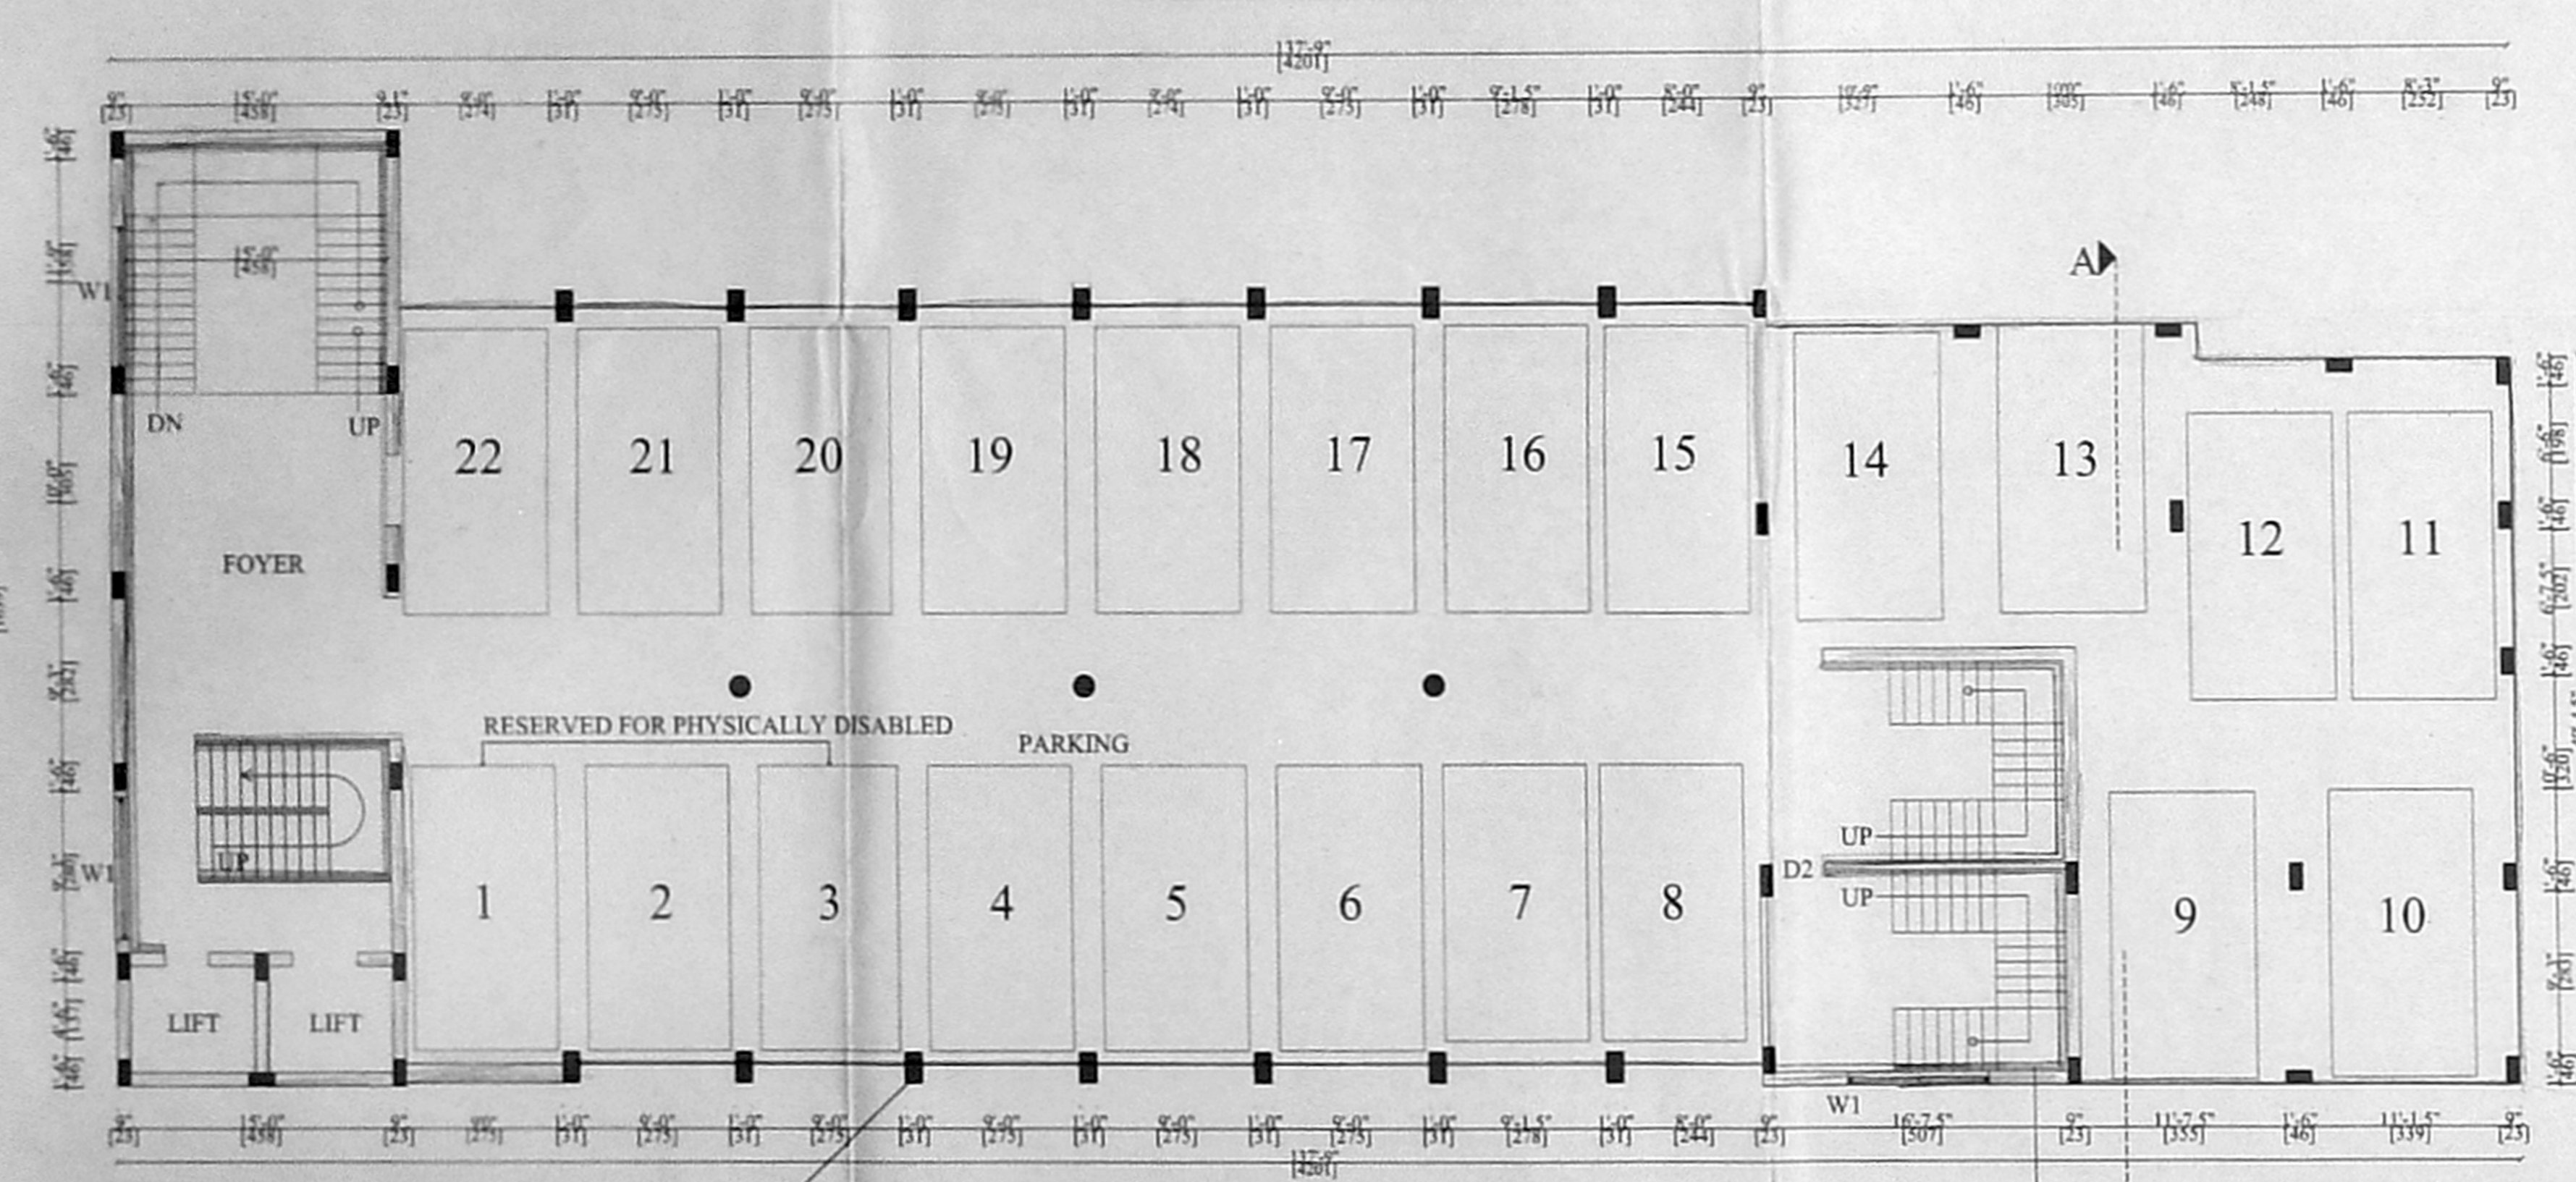

STILT FLOOR PLAN

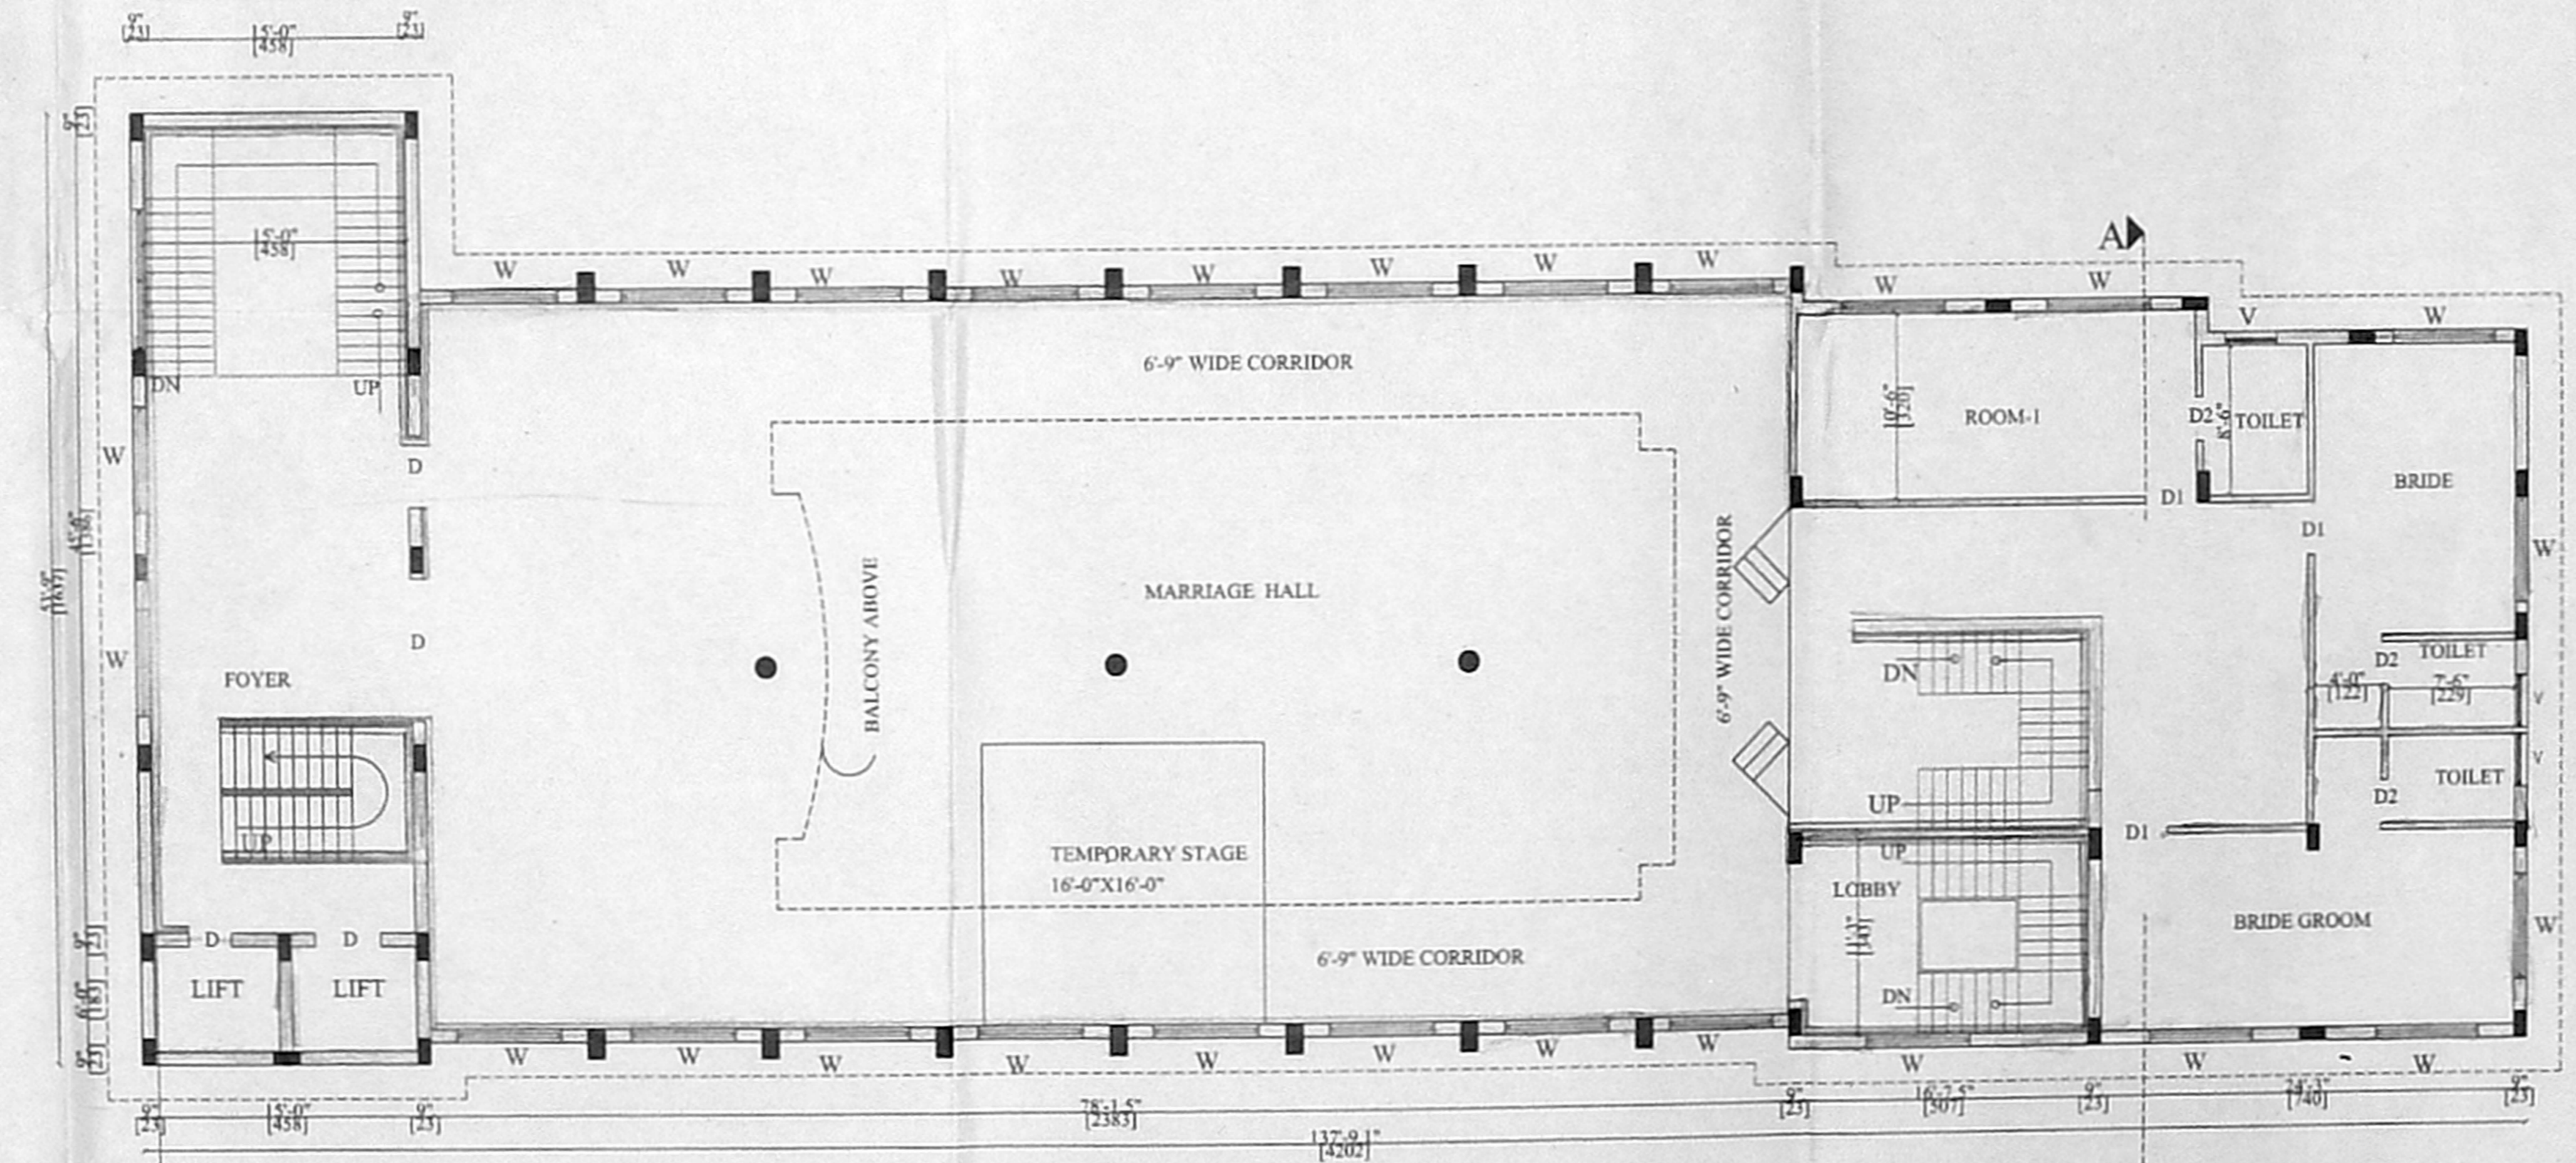

SECOND FLOOR PLAN

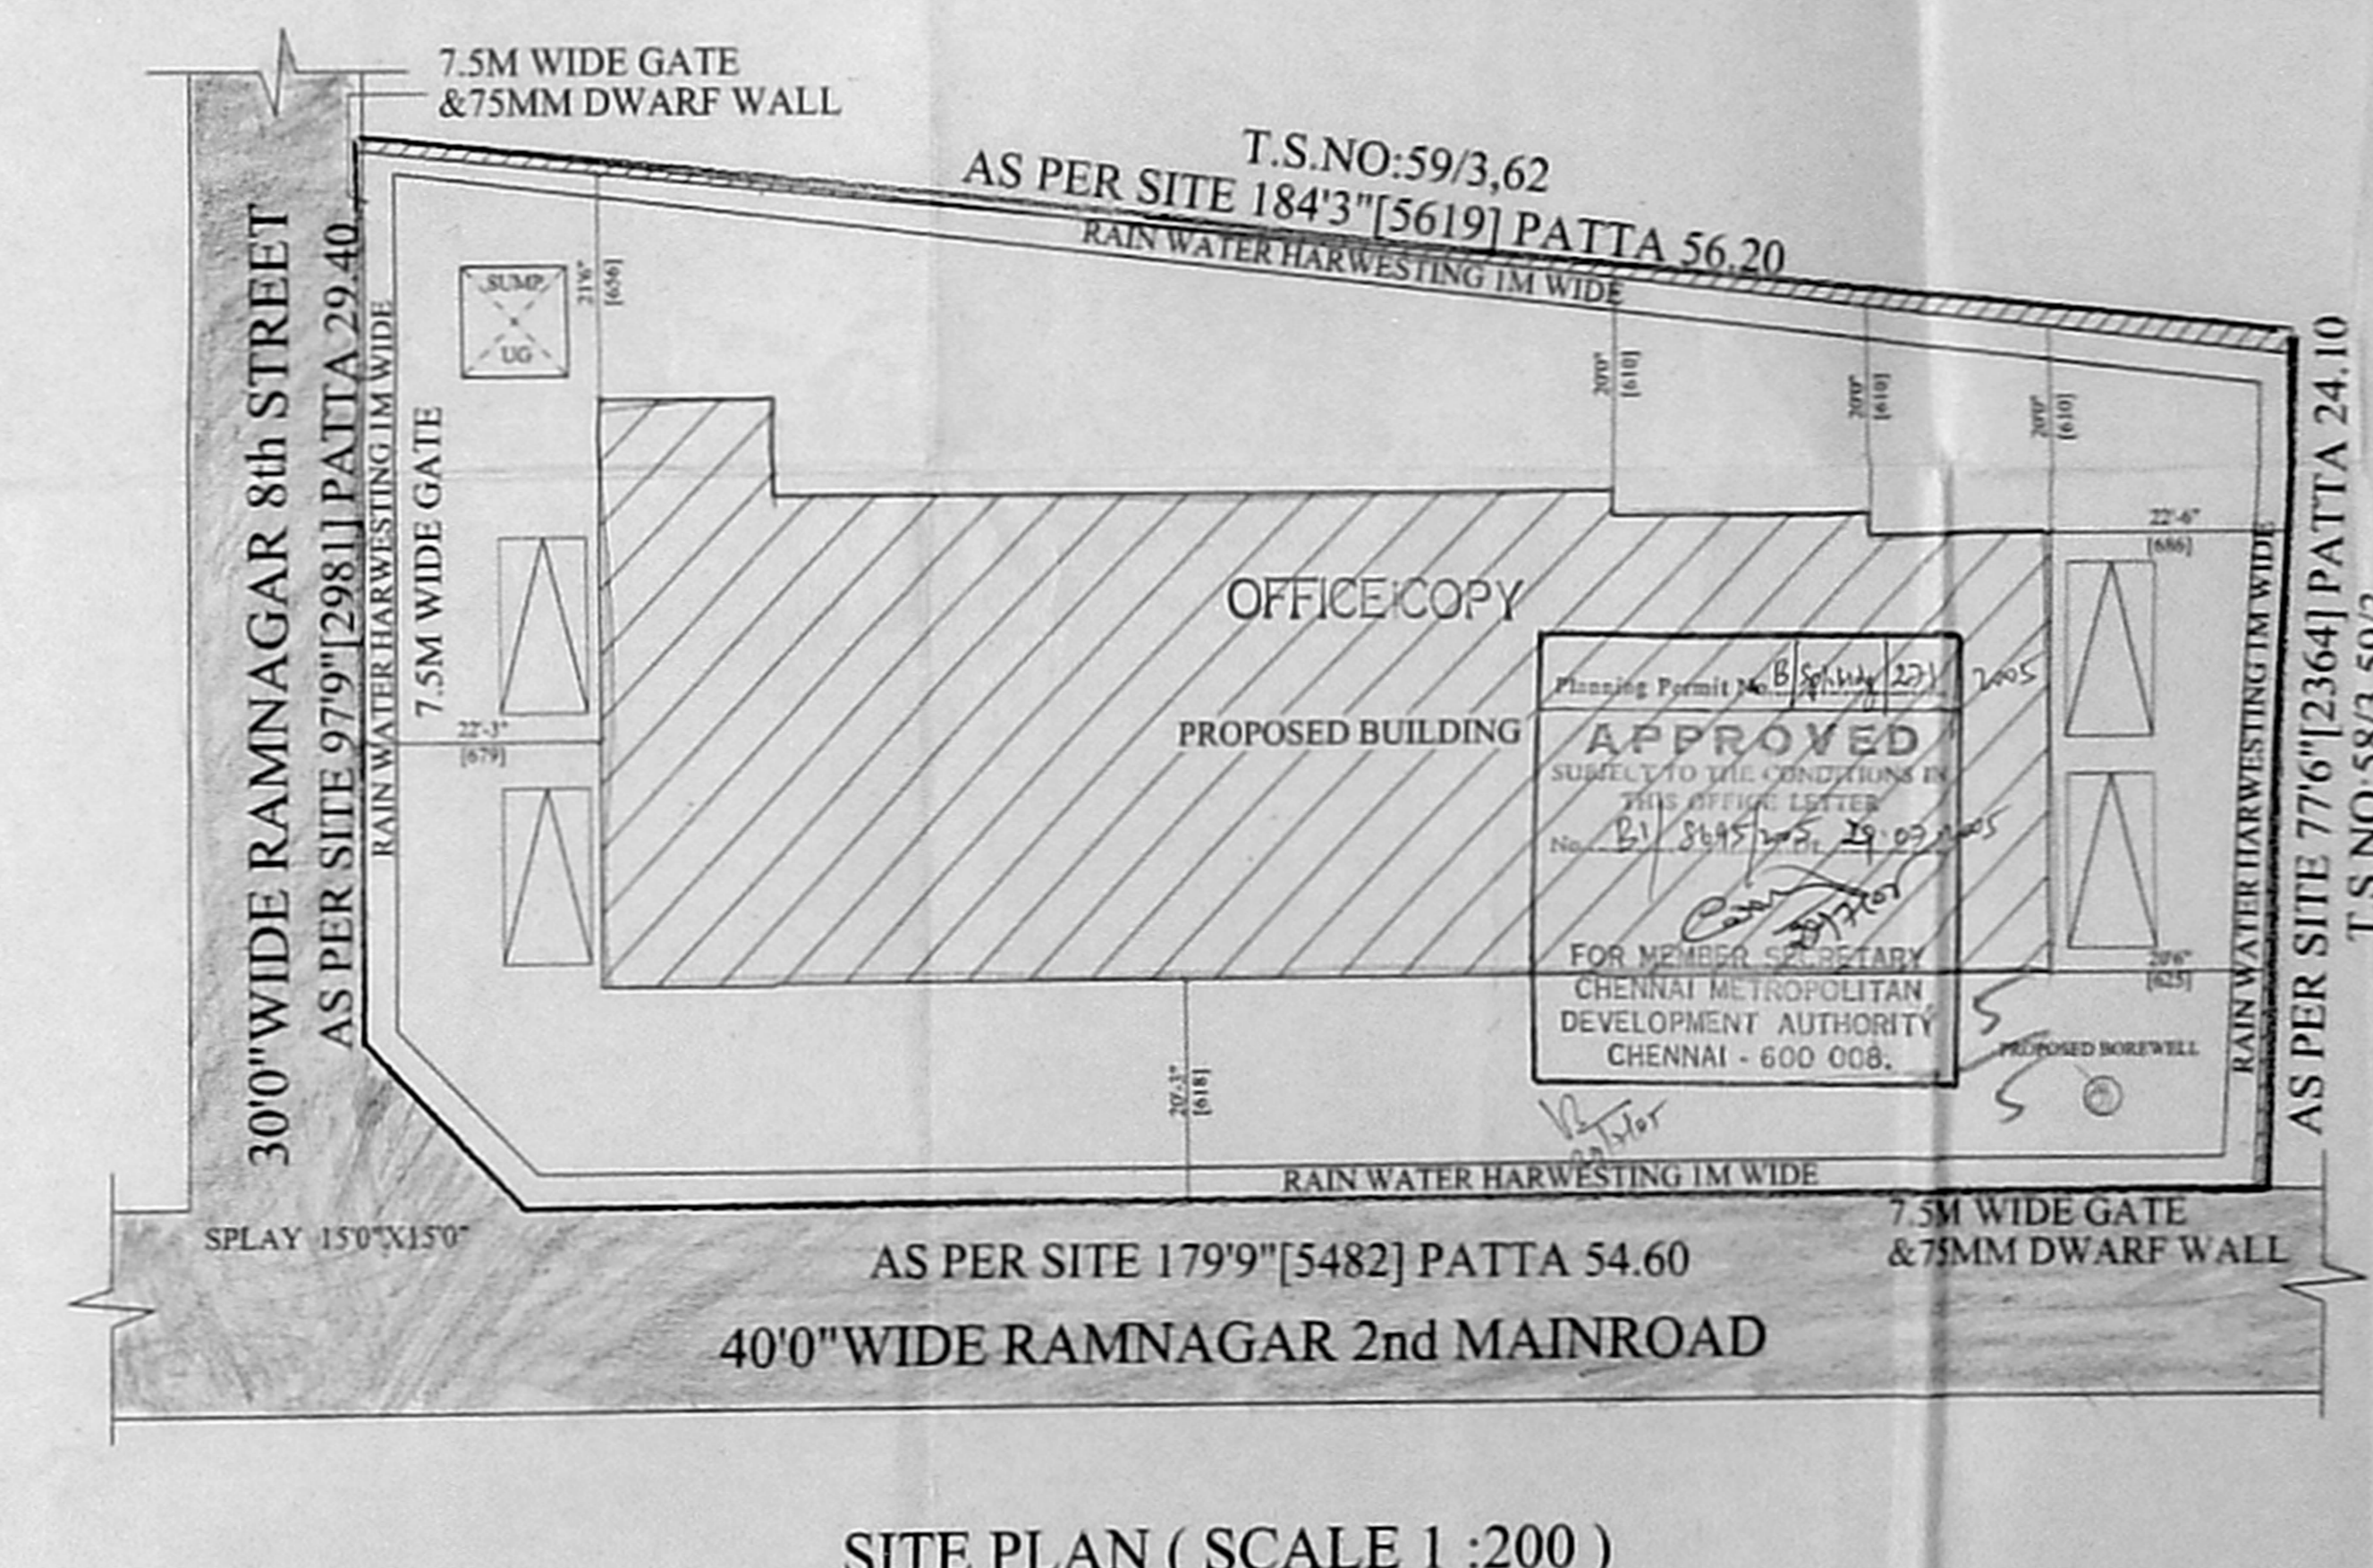

SITE PLAN (SCALE 1:200)

DRAWING TITLE:
 PLAN SHOWING THE PROPOSED CONSTRUCTION OF KALYANA MANDAPAM "SRI MARUTHI" AT RAM NAGAR II MAIN ROAD IN S NO 93/11 PART.T.S.NO-57, 58/1, 59/1, 58/2 & 59/2 OF ADAMBAKKAM VILLAGE, WARD NO. BLOCK NO:14 TAMBARAM TALUK, KANCHEEPURAM DISTRICT, ALANDUR MUNICIPALITY LIMIT.

AREA DETAILS:

PLOT AREA	16470.21 Sq.ft	1530.12 Sqm
PRO. STILT FLOOR AREA	1328.71 Sq.ft	123.44 Sqm
PRO 1st FLOOR AREA	6003.41 Sq.ft	557.73 Sqm
PRO 2nd FLOOR AREA	6003.41 Sq.ft	557.73 Sqm
PRO 3rd FLOOR AREA	4654.46 Sq.ft	432.41 Sqm
TOTAL FLOOR AREA	17989.98 Sq.ft	1671.31 Sqm
PLOT COVERAGE	38.37 %	
F. S. I.	1.09	

SCHEDULE OF JOINERY:

G	GRILL GATE	12'-0" X 7'-0"
D	PANELLED DOOR	3'-6" X 7'-0"
D1	DOOR	2'-6" X 7'-0"
W	WINDOW	6'-0" X 4'-6"
W1	WINDOW	3'-0" X 4'-0"
V	VENTILATOR	2'-0" X 2'-0"

COLOUR INDEX:

PROPOSED	[Color swatch]
SITE BOUNDARY	[Color swatch]
ROAD	[Color swatch]

SCALE: (1" = 8'-0") 1:100

NORTH

SIGNATURE OF THE OWNER OR APPLICANT:

LICENSED SURVEYOR

THAI
 Engineers & Planners,
 16, John desikar street,
 Nanganallur,
 Chennai- 61.
 Ph: 044-22344537