




ELEVATION

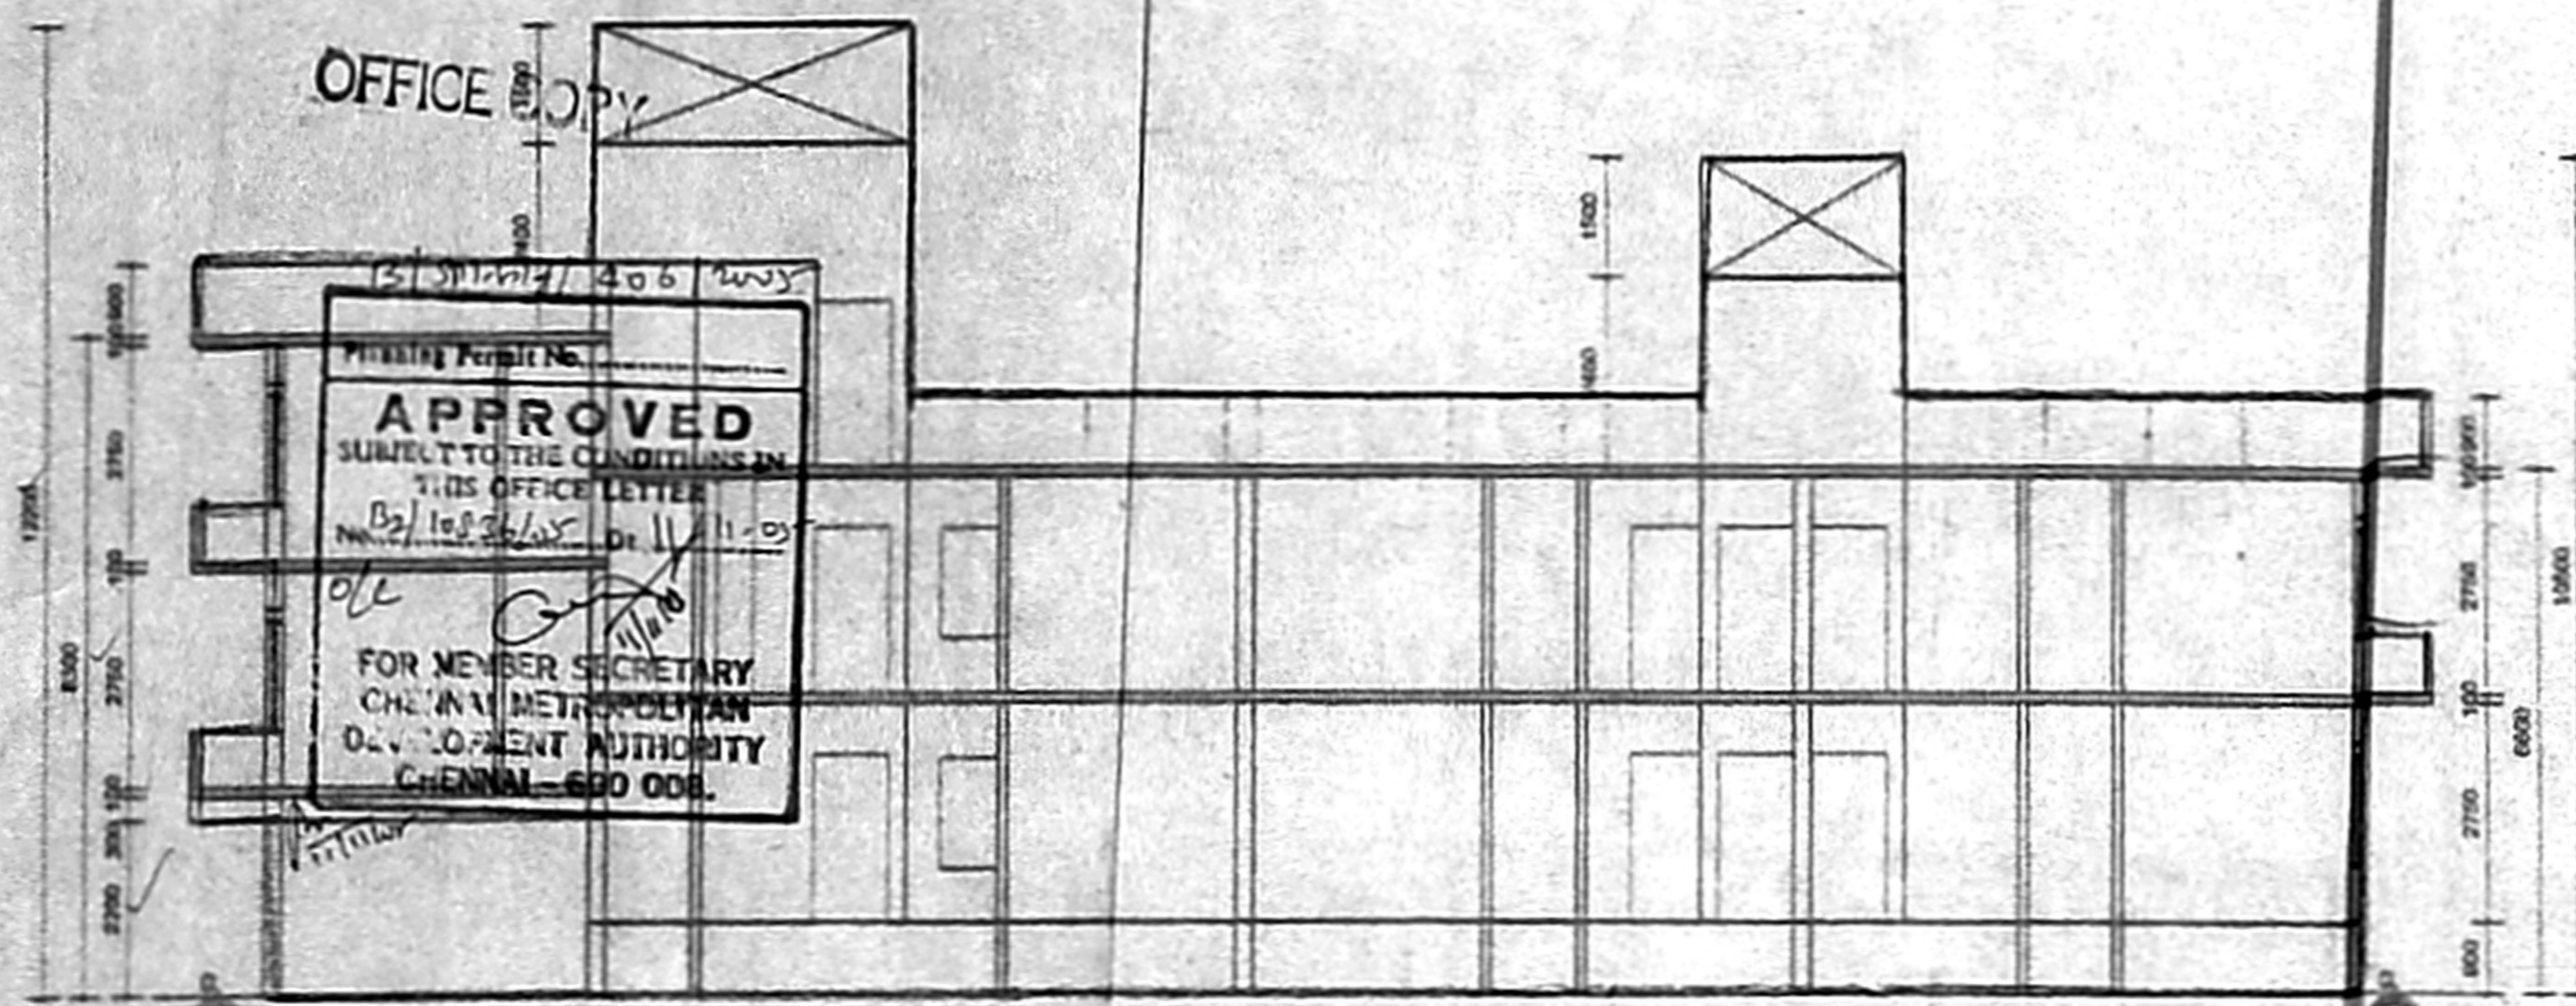


SECTION ON CC

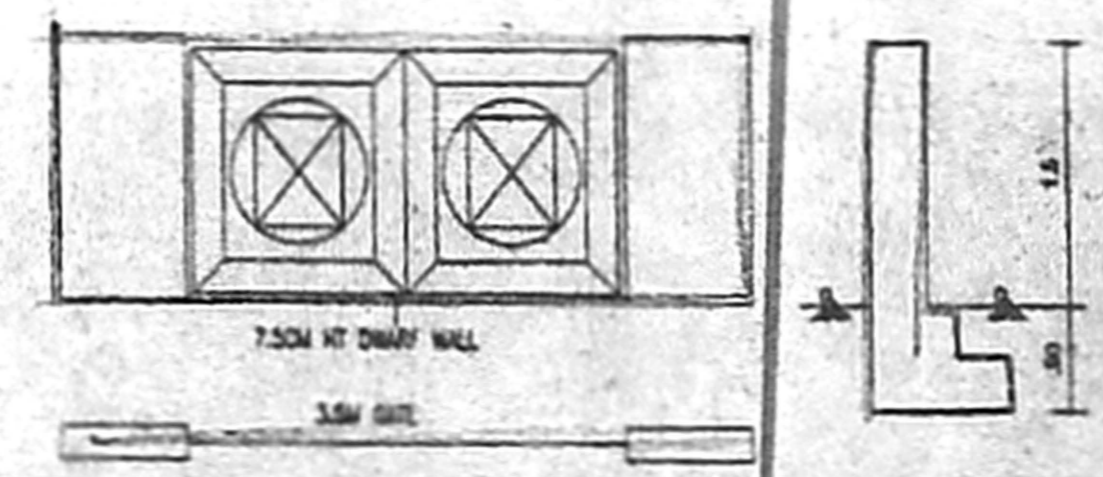


COMPOUND WALL/DWARF WALL DETAIL

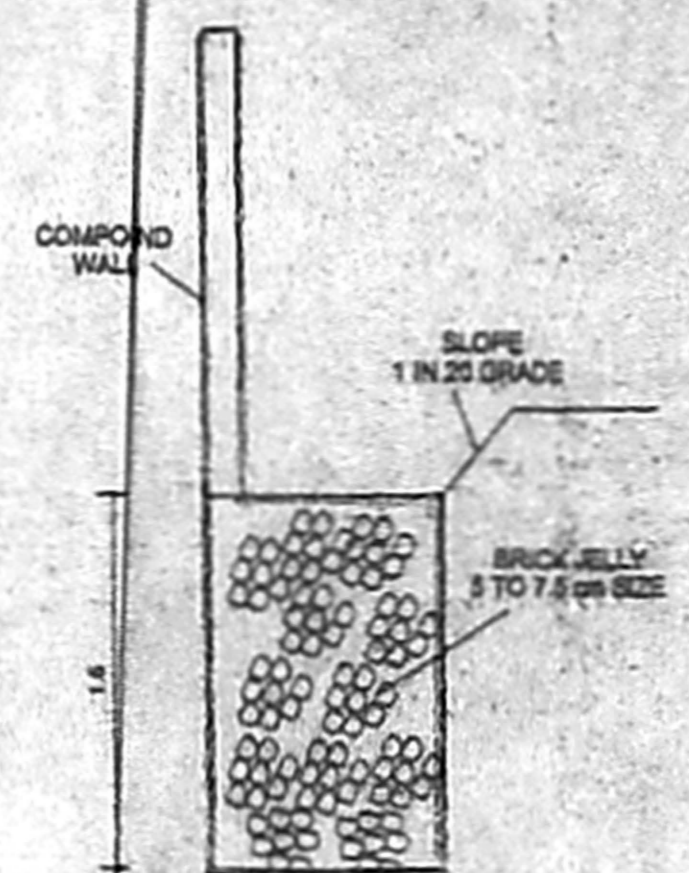

PERCOLATION TRENCH DETAIL

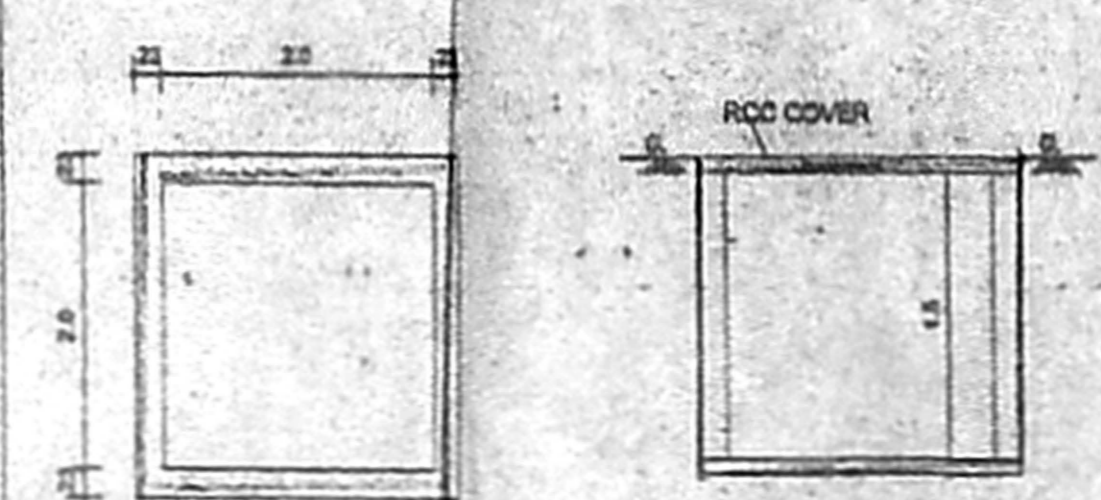


SUMP DETAIL

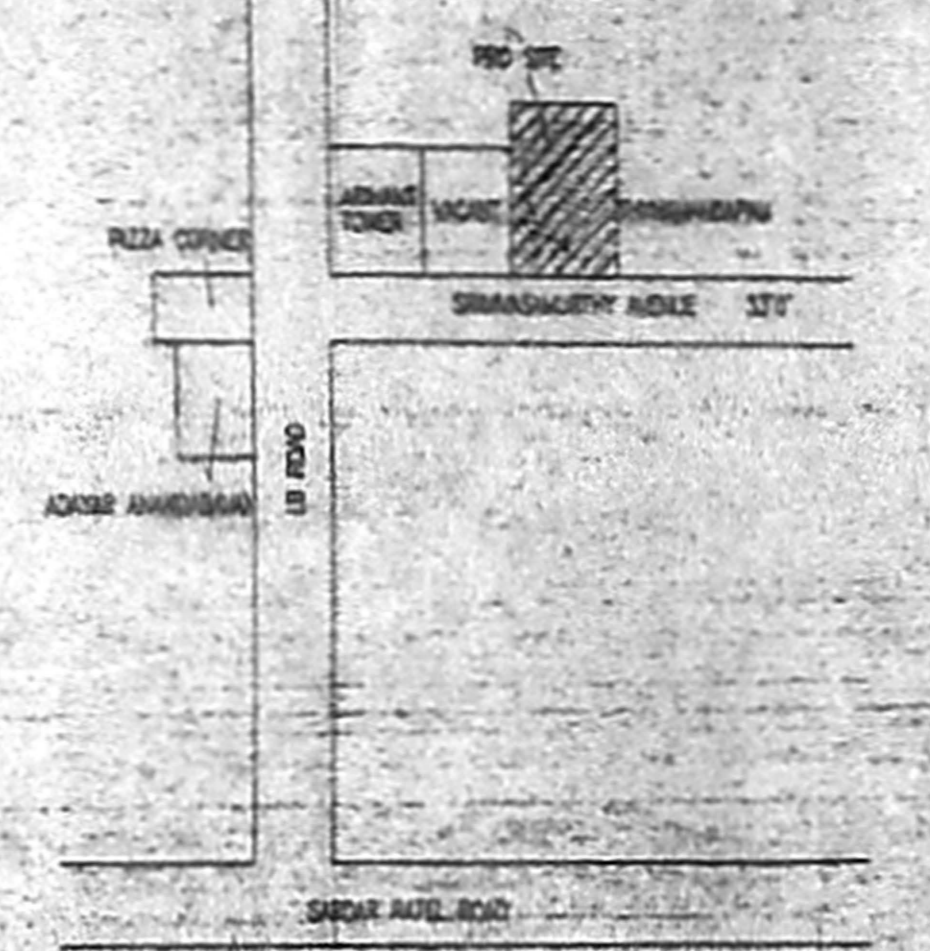

KEY PLAN

NOT TO SCALE

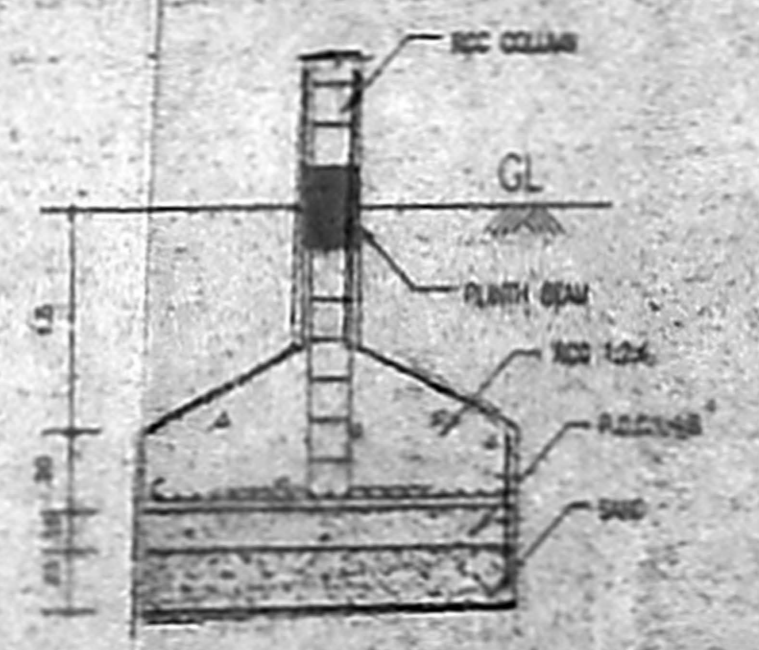

FOUNDATION DETAIL

SPECIFICATION

B2/10836/05

(R/S)

- * FOUNDATION IN R.C.C 1:2:4 MIX WITH NECESSARY
- * BRICKWORK IN CM 1:5 MIX USING STOCK BRICKS
- * ALL R.C.C WORKS ARE IN 1:2:4 MIX WITH
- * FLOORING CONCRETE 1:4:3 MIX FINISHED WITH
- * CERAMIC TILES JOINERIES ARE IN TEAKWOOD.

JOINERIES

91 x 66

NO	DESCRIPTION	SIZE
D1	DOOR	100 X 210
D2	DOOR	80 X 210
D3	DOOR	75 X 210
W	WINDOW	120 X 210
V	VENTILATOR	50 X 30

COLOUR INDEX

- ROADS
- PROPOSED
- EXISTING
- BOUNDARY

PLAN SHOWING THE PRO. RESIDENTIAL BUILDING IN TSNO.27/5,BLOCK NO.40, KOTTUR VILLAGE, AT DOOR NO.117/2,SRINIVASA MURTHY AVENUE, ADAYAR, CHENNAI. 20. CHENNAI CORPORATION

SCALE 1:100

AREA DETAIL

DESCRIPTION	NON FIB. SQ.MT.	FIB. SQ.MT.
PLOT AREA	318.14	347.00
GROUND FLOOR		155.72
FIRST FLOOR	30.60	
SECOND FLOOR		213.47
SECOND FLOOR BAL.		63.62


TOTAL = 432.81 M²

F.S. 2. = 1:262


OWNER SIGNATURE

S. ATHIYAN, BE
 CHARTERED ENGINEER,
 Class I.L. General Surveyor No. 18
 Corporation of Chennai
 6, Nuthall Street, T. N.
 Chennai-17, Ph. 2811
 Mobile: 98401 2111


LICENSED SURVEYOR

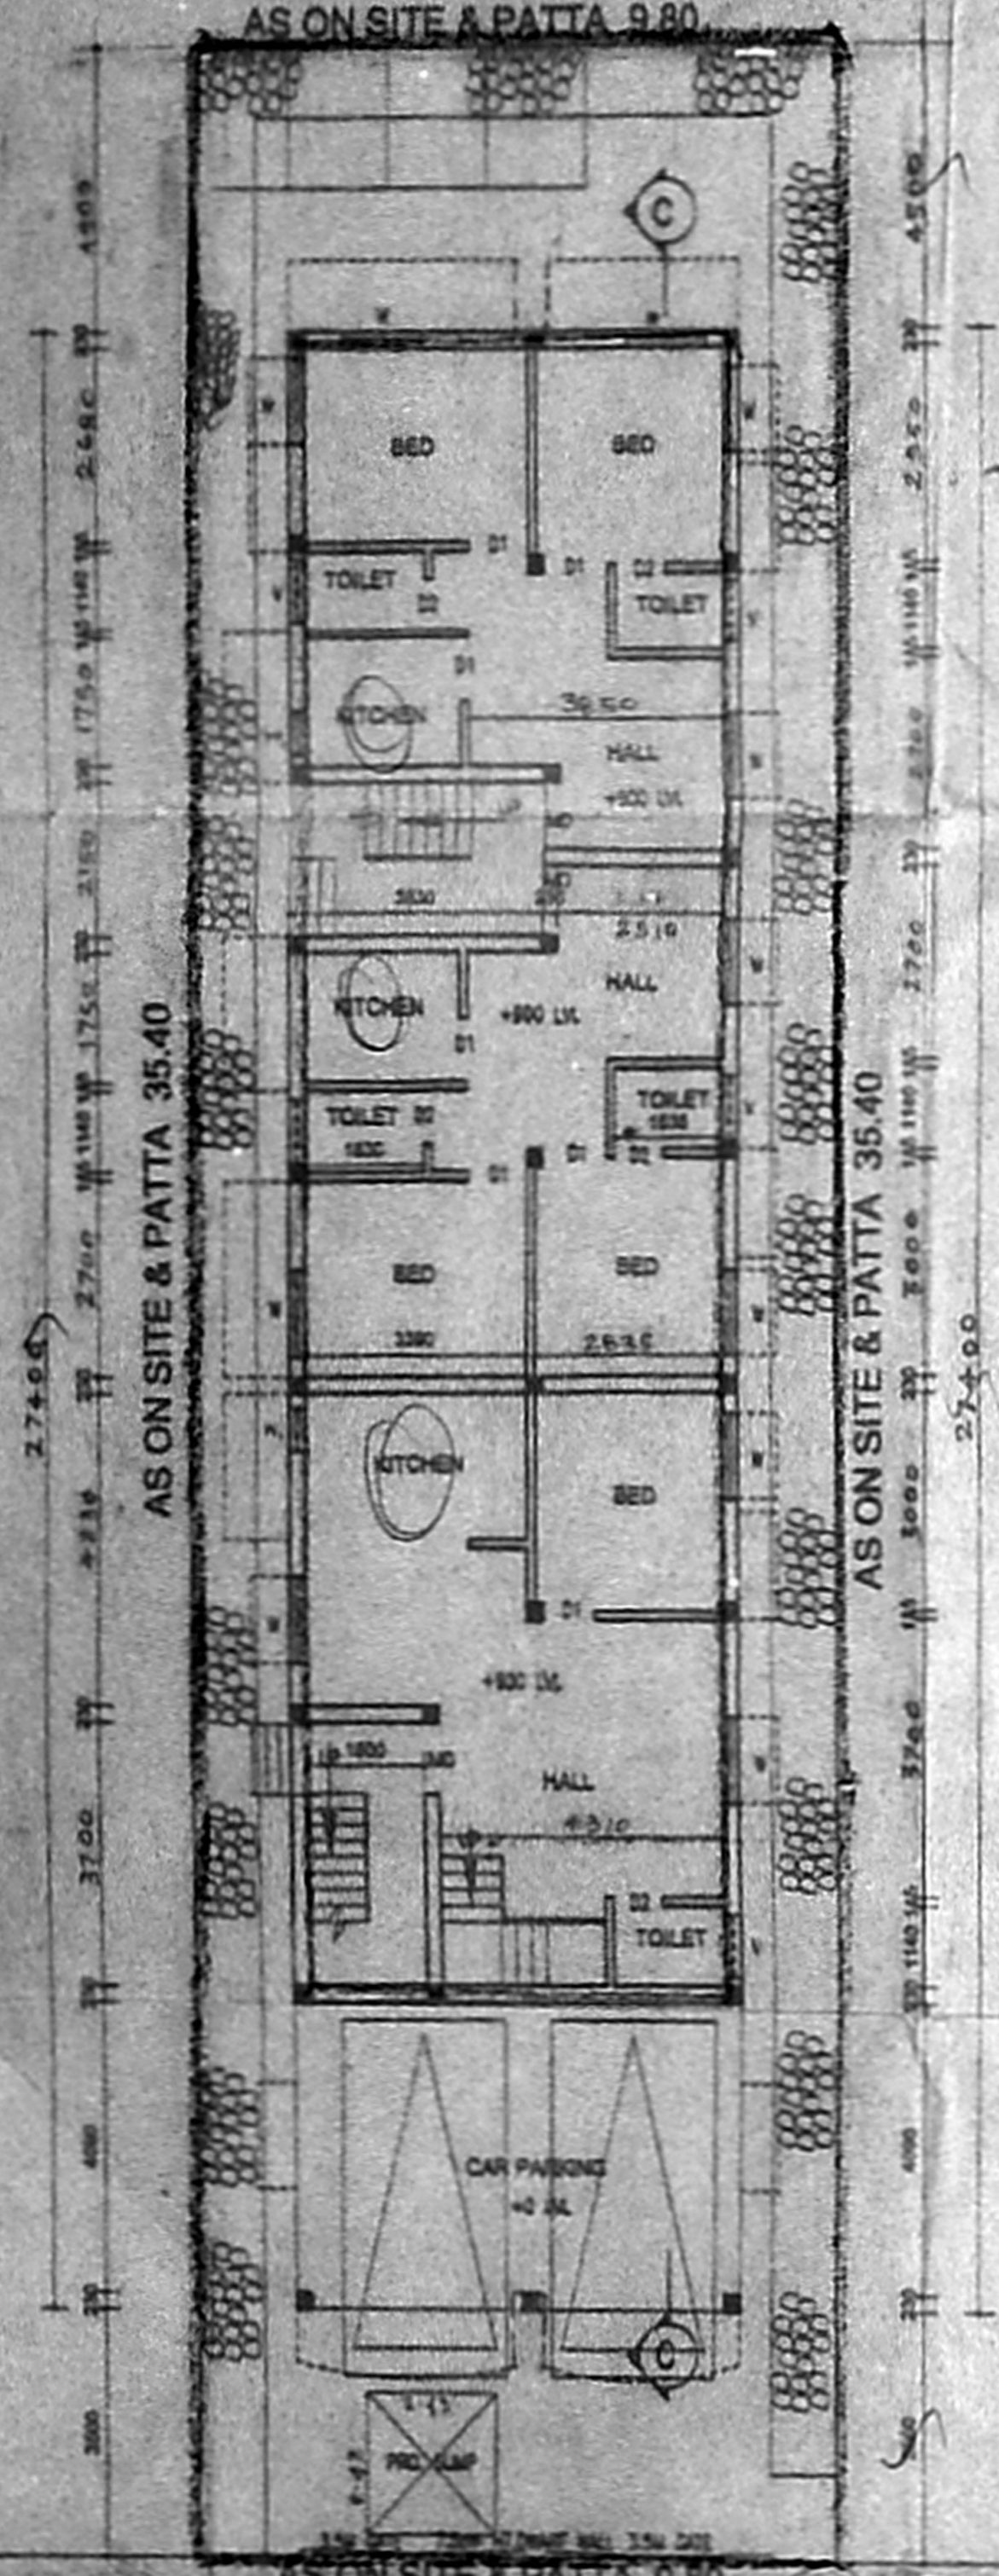


SITE/GROUND/STILT PART FLOOR PLAN

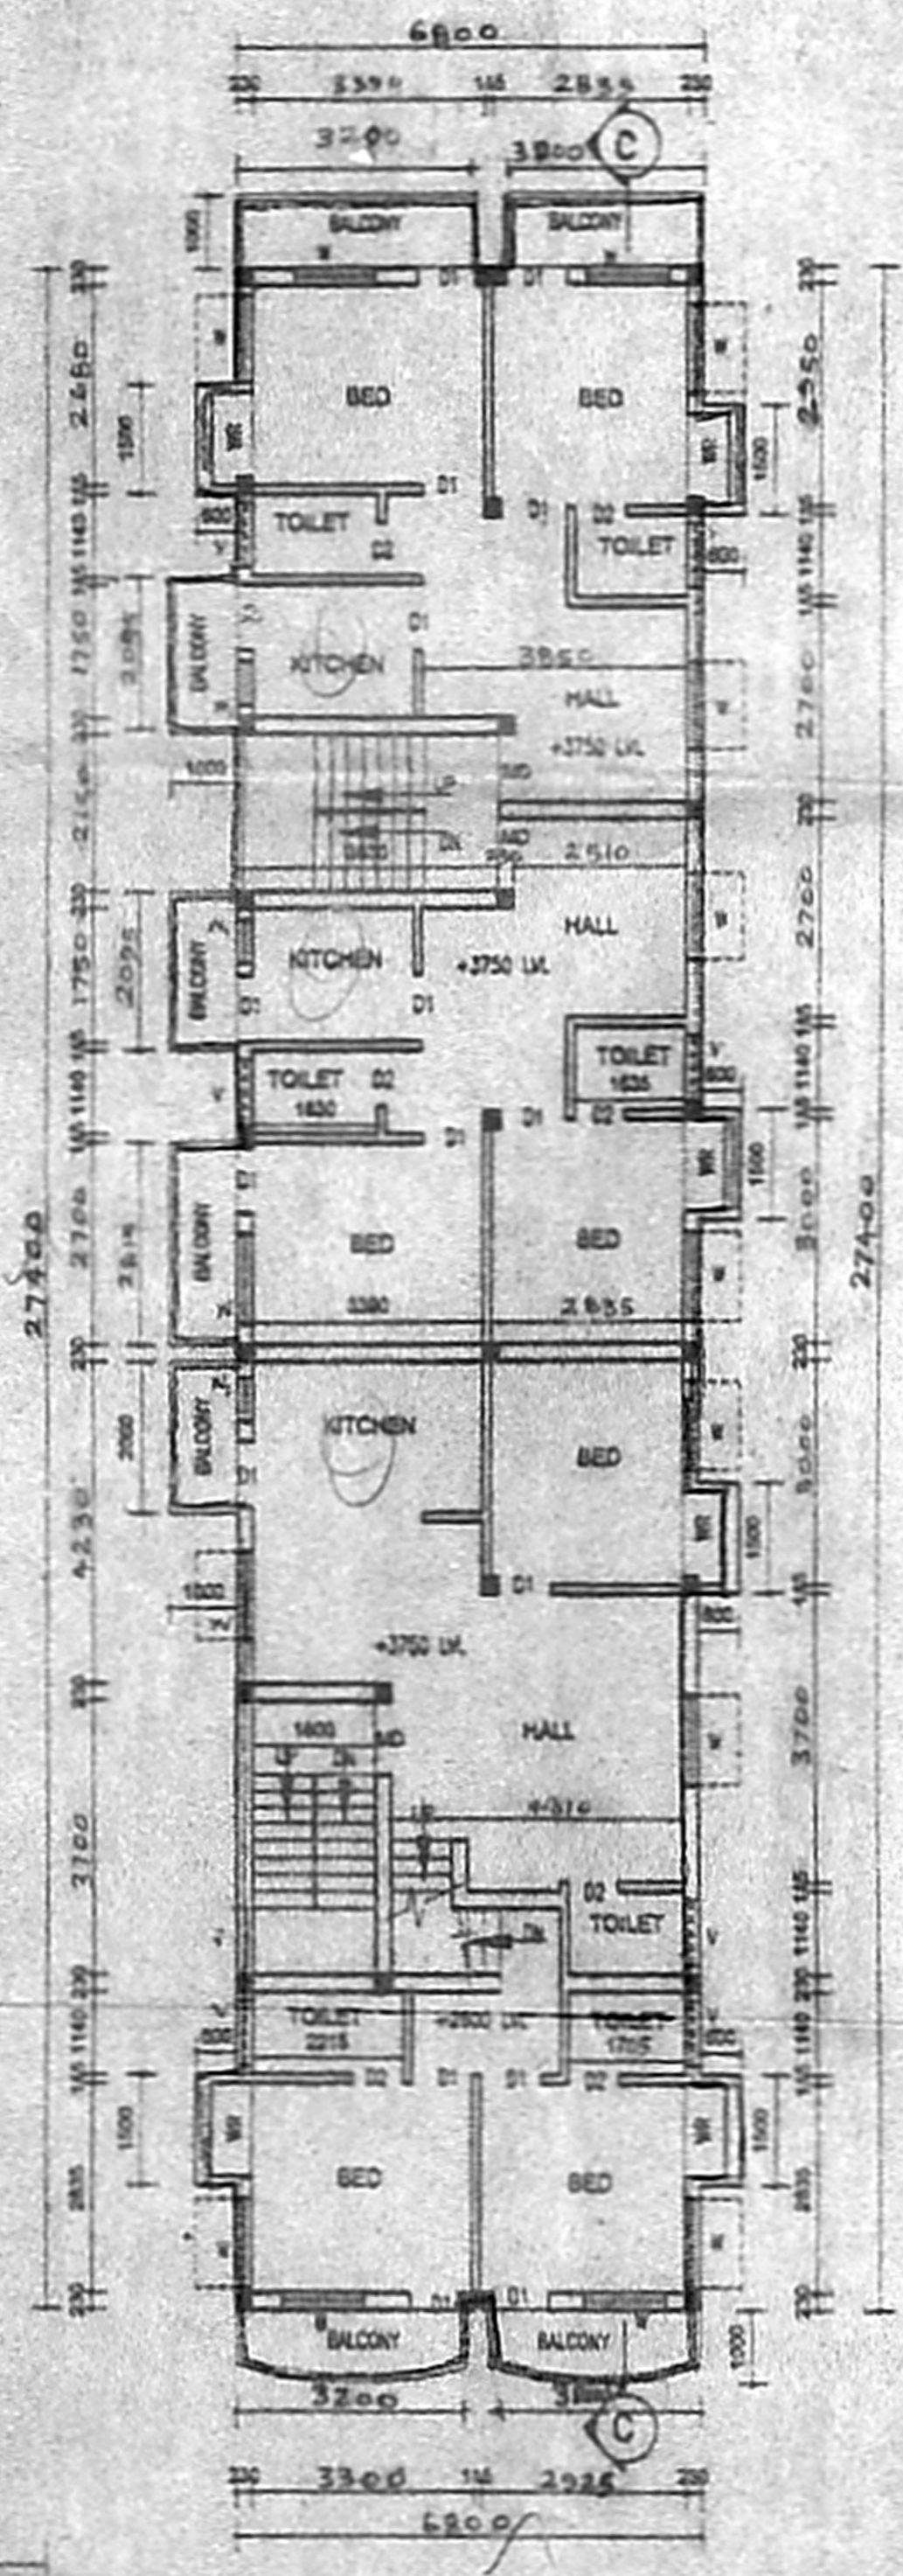

FIRST FLOOR PLAN

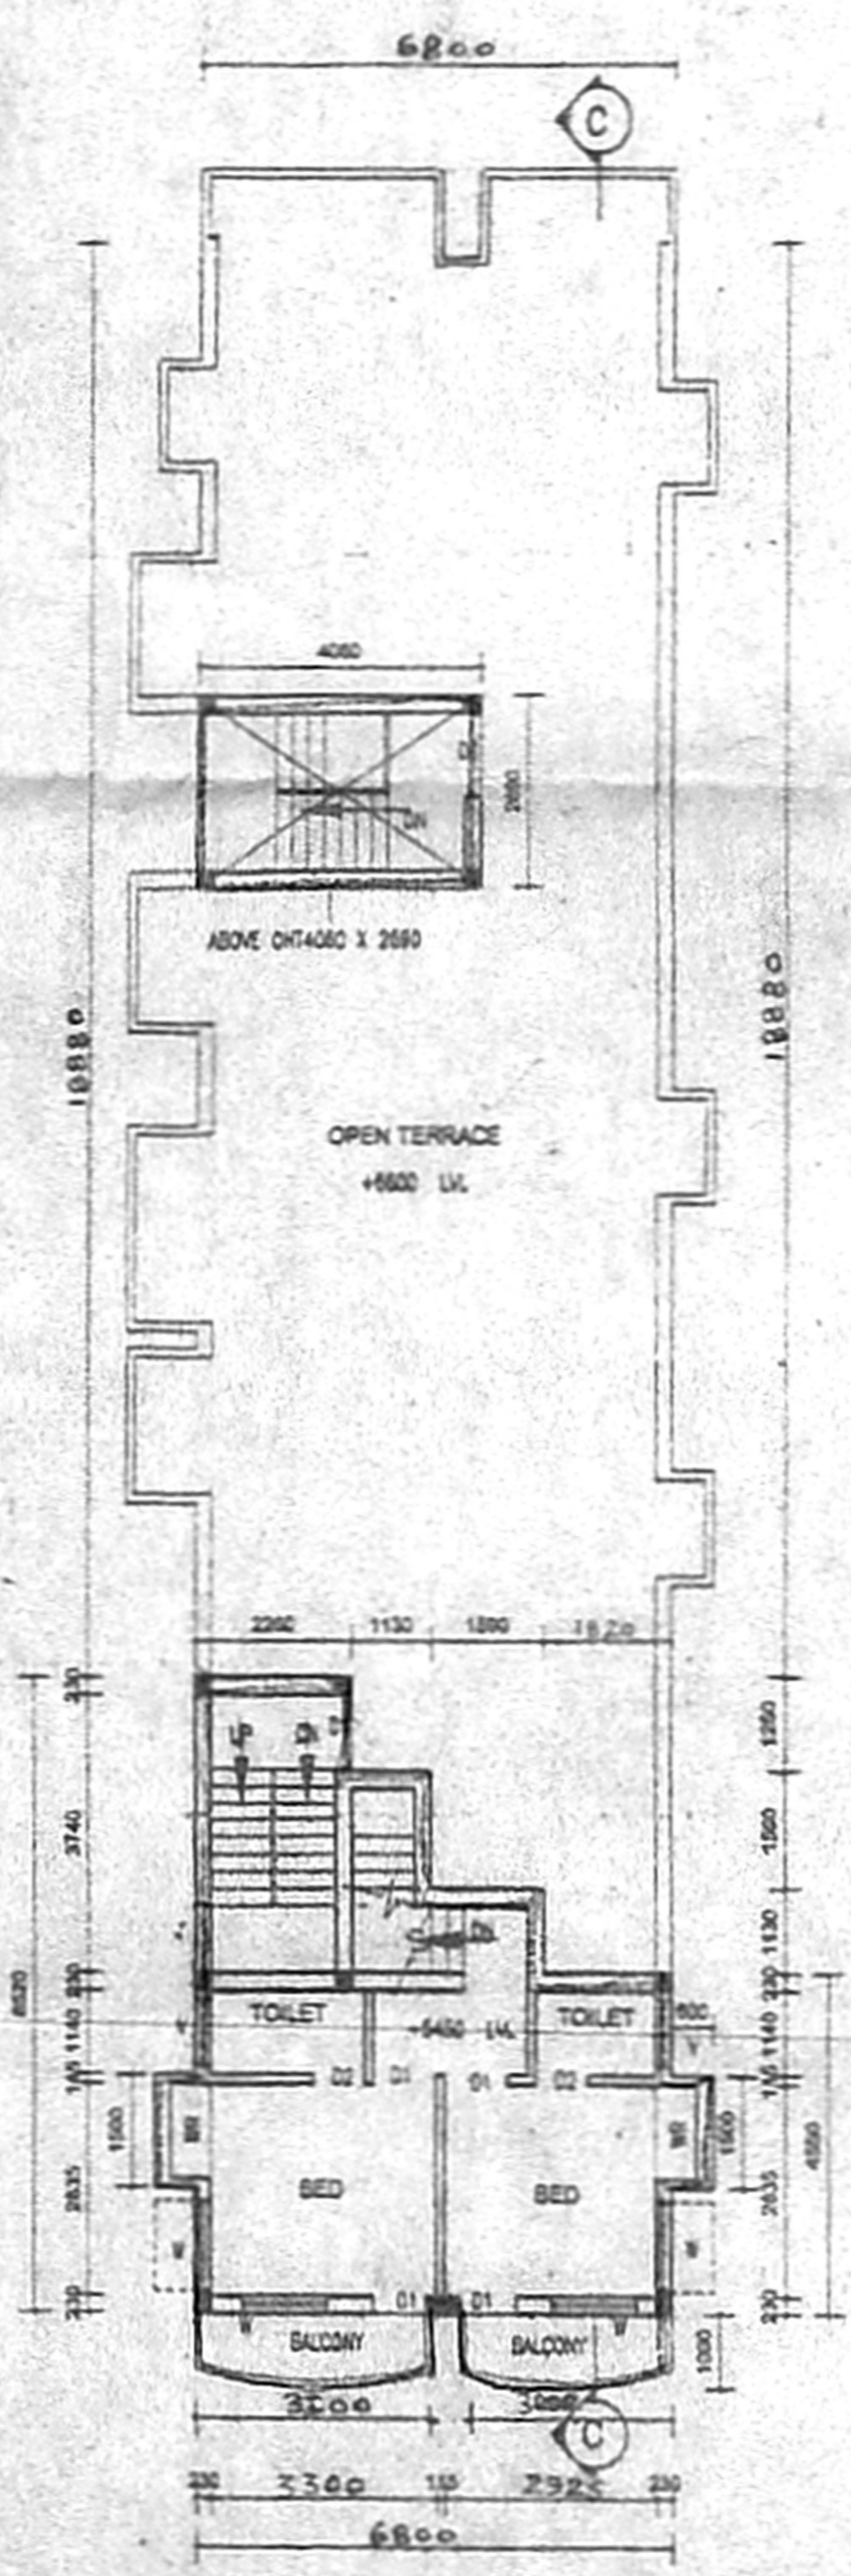

SECOND FLOOR PLAN PART

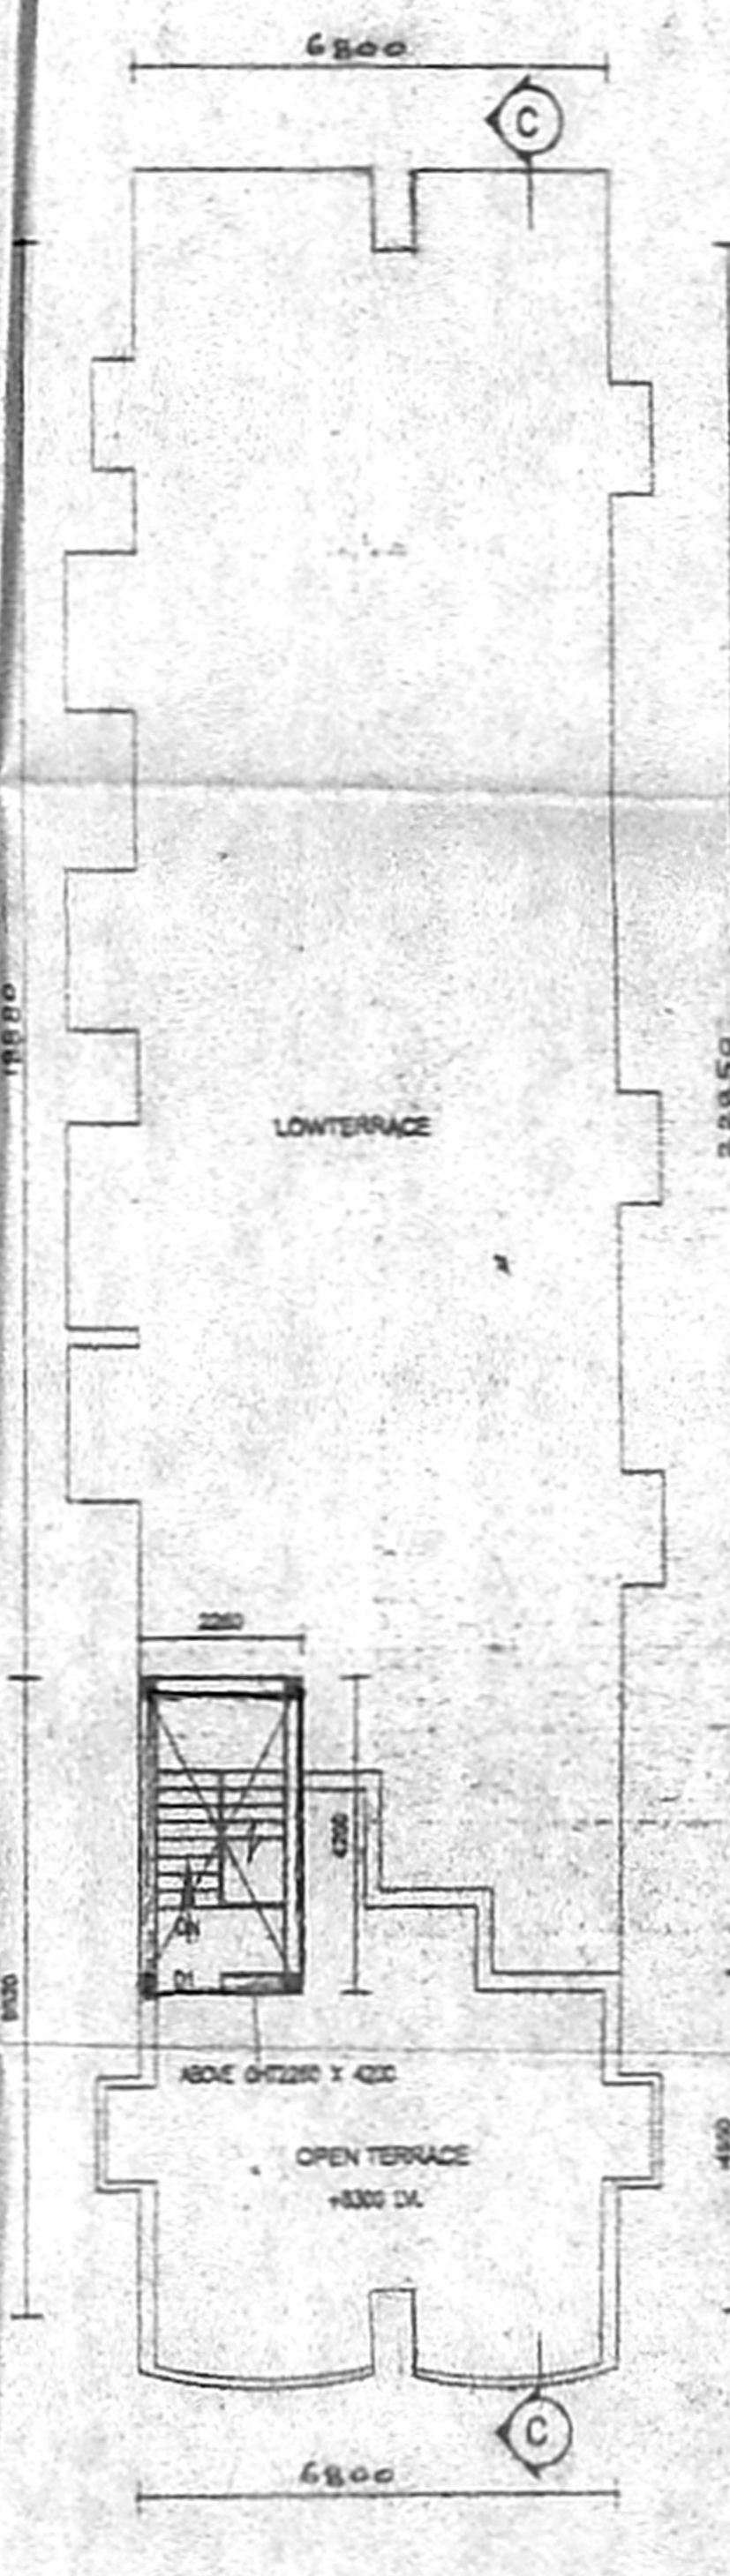

TERRACE FLOOR PLAN