


99x60


CMDA (B) No. 1
C.No. B2/12736/2005

Asst. Secretary
P.A. 10/10/05


Revised
Dt: 9-8-05

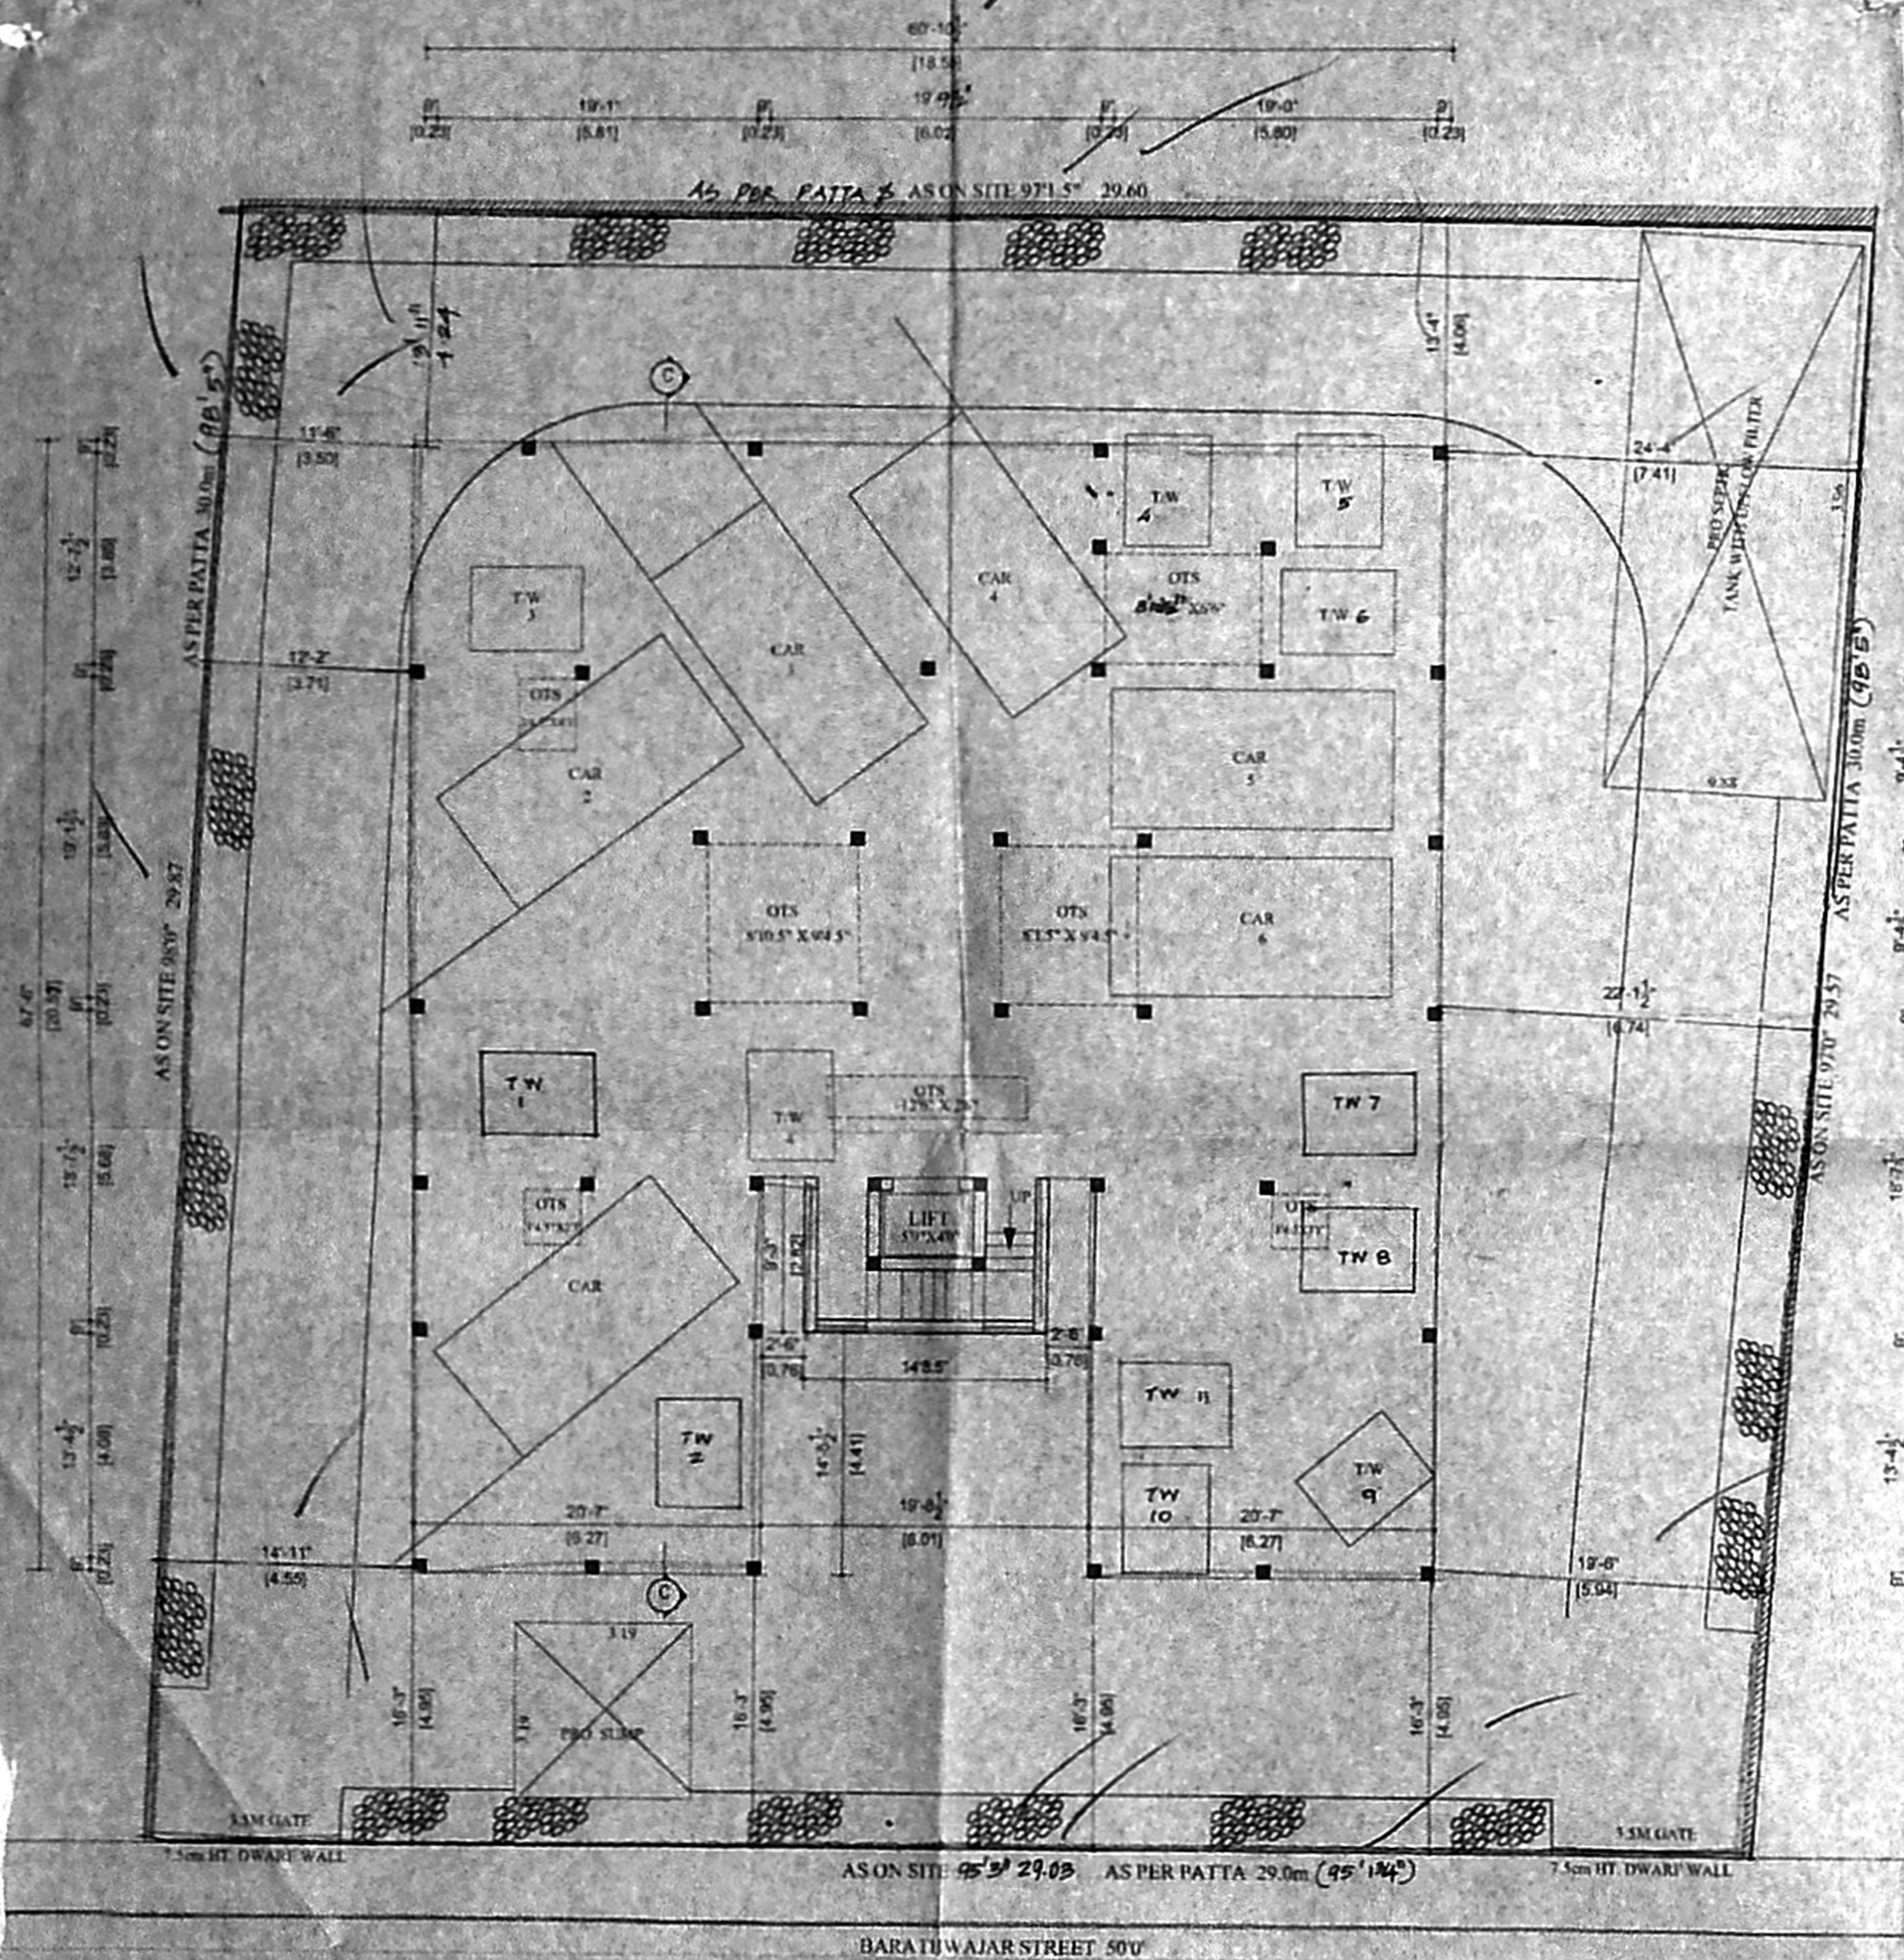

SITE/STILT FLOOR PLAN

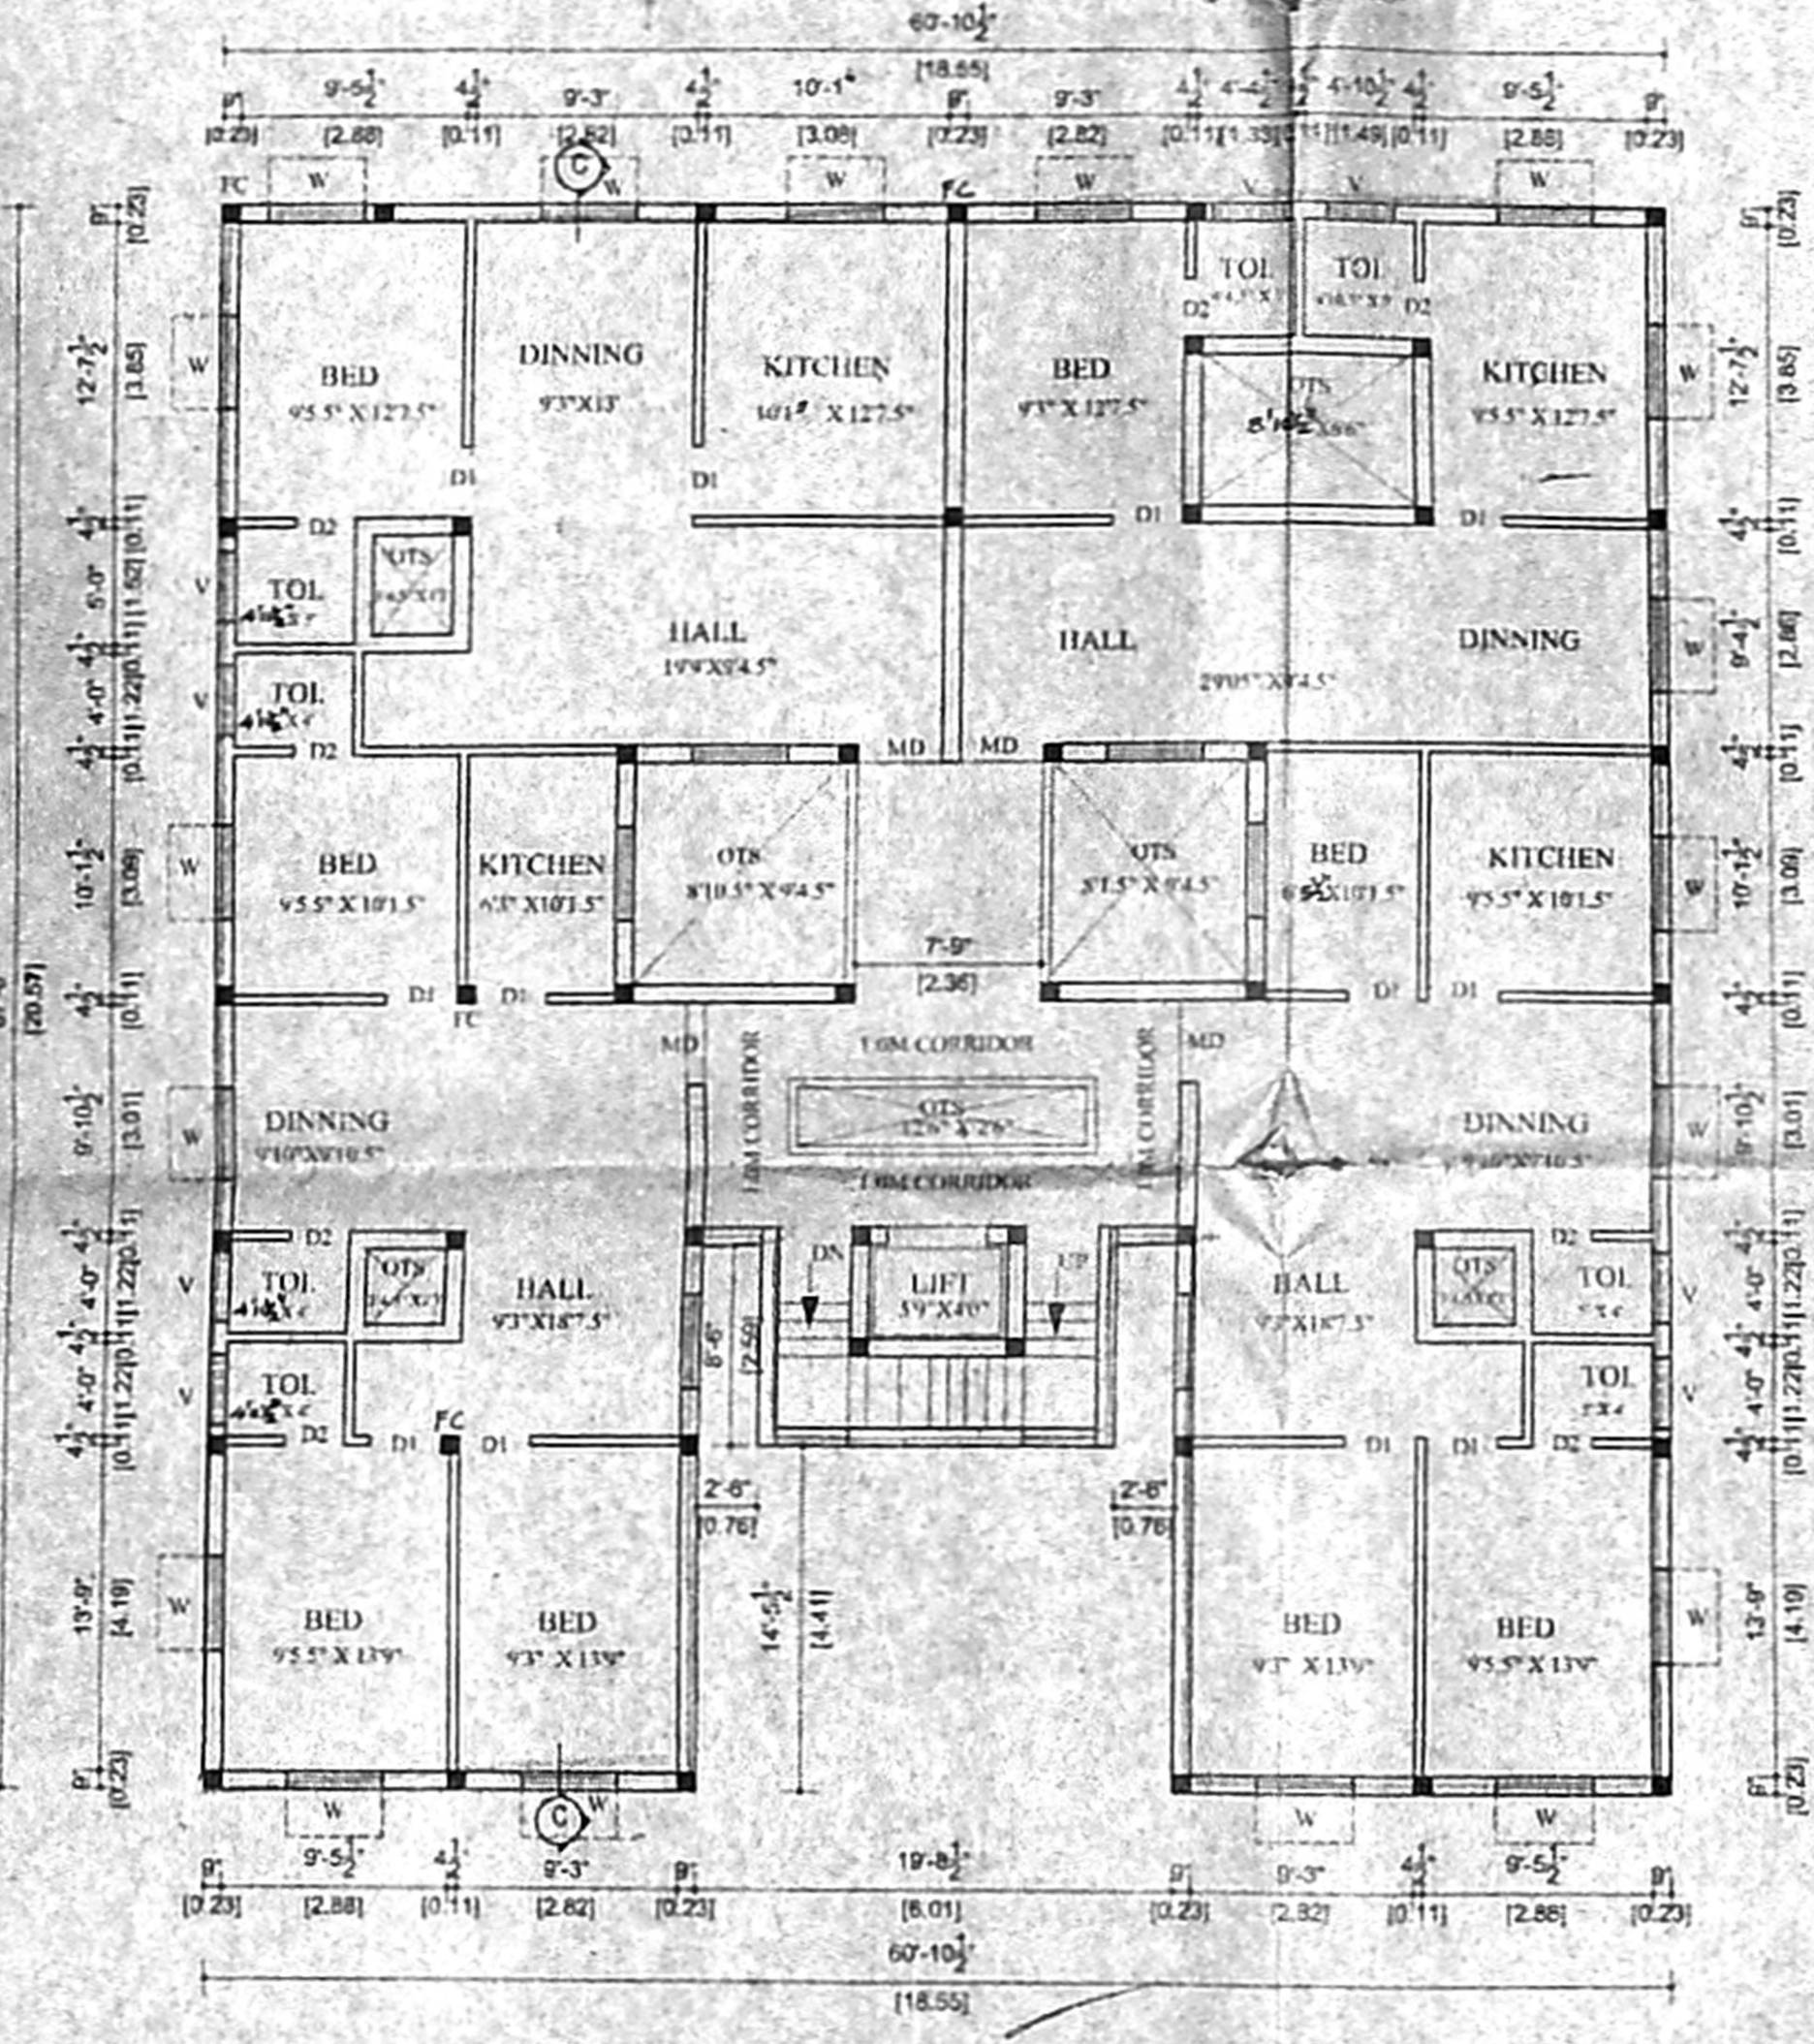

FIRST FLOOR PLAN

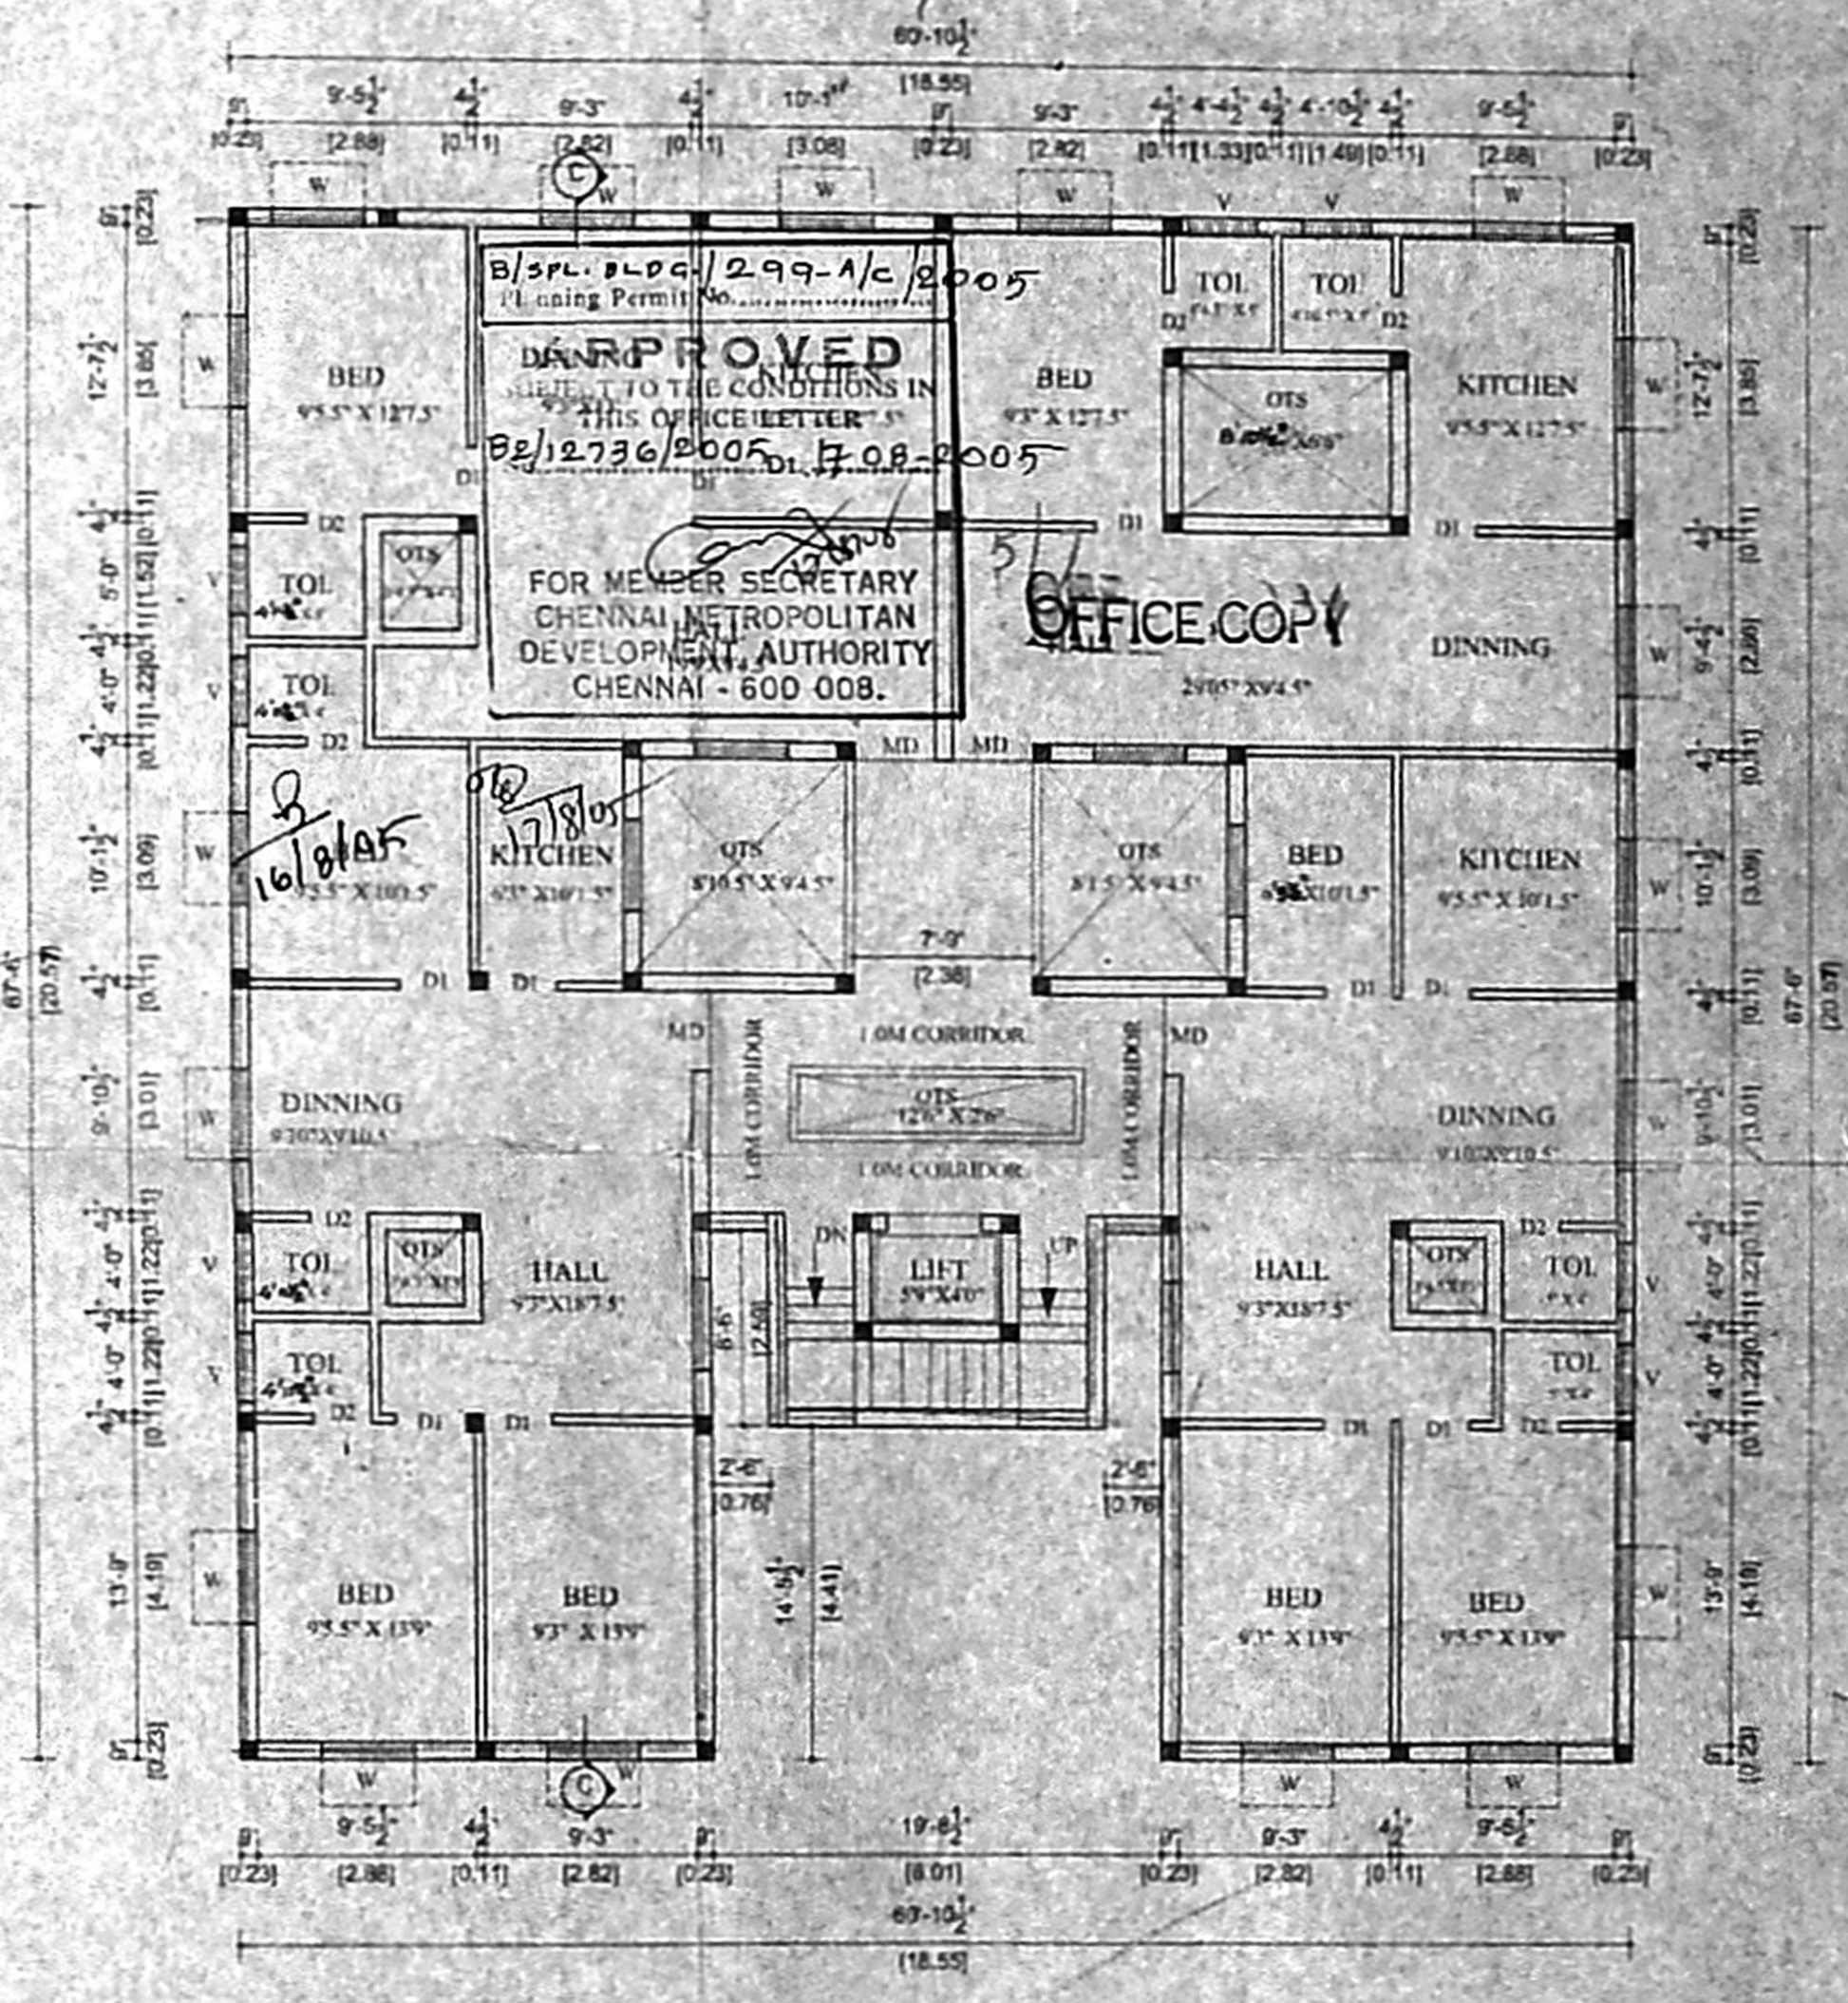

SECOND FLOOR PLAN

SPECIFICATION

- FOUNDATION IN R.C.C 1:2:4 MIX WITH NECESSARY REINFORCEMENTS OVER P.C.C & SAND FILLING
- BRICKWORK IN C.M 1:5 MIX USING STOCK BRICKS
- ALL R.C.C WORKS ARE IN 1:2:4 MIX WITH
- REINFORCEMENTS
- FLOORING CONCRETE 1:4:8 MIX FINISHED WITH CERAMIC TILES JOINERIES ARE IN TEAKWOOD

JOINERY

TYPE	DESCRIPTION	SIZE
MD	DOOR	3'6" X 7'0" 100642134
DI		3'0" X 7'0" 31542134
DI		2'6" X 7'0" 78742134
W		4'0" X 4'6" 12204332
V	VENTILATOR	3'0" X 2'0" 9154610

AREA STATEMENT

DESCRIPTION	sq. FF	sq. DIB
PLOT AREA	946.47	470.0
STILT FLOOR	1572.25	307.2
FIRST FLOOR	3497.02	324.88
SECOND FLOOR	3497.02	324.88
THIRD FLOOR	3497.02	324.88
FOURTH FLOOR	3196.63	196.98
TOTAL	1702.58	58

ESI-149

COLOUR CODE -

- PROPOSAL ○
- ROAD ○
- BOUNDARY ○

PLAN SHOWING THE PROPOSED RESIDENTIAL BUILDING
INTS NO 33 WARD NO 6 BLOCK NO 26
SNO 333/1A1, OF SELAIYUR VILLAGE,
AT NEW DOOR NO 1A, OLD DOOR NO
B 4 8A, BHARATWAJAR STREET EAST
TAMBARAM, CHENNAI, TAMBARAM MUNICIPALITY



OWNER'S SIGNATURE: _____

S. ATHYANAN, B.E.
CLASSIFIED ENGINEER,
Class 1, Licensed Surveyor No. 152
Cooperation of Chennai
6, Nallamuri Street 1st Block,
Chennai-17. Ph: 2616824,
Mobile: 3136440.

LICENSED SURVEYOR

Revised Plan
Dt. 14/7/05

CMDA (B) No. 1
C.No B2/12736/2005


Asst. Surveyor
P.A. 11/8/05

82x51


813

OFFICE COPY


B/SPL-BLDG-299-B/C/2005
Planning Permit No. B2/12736/2005 OPEN TERRACE
APPROVED
SUBJECT TO THE CONDITIONS IN THIS OFFICE LETTER
FOR MEMBER SECRETARY
CHENNAI METROPOLITAN
DEVELOPMENT AUTHORITY
CHENNAI-600008.

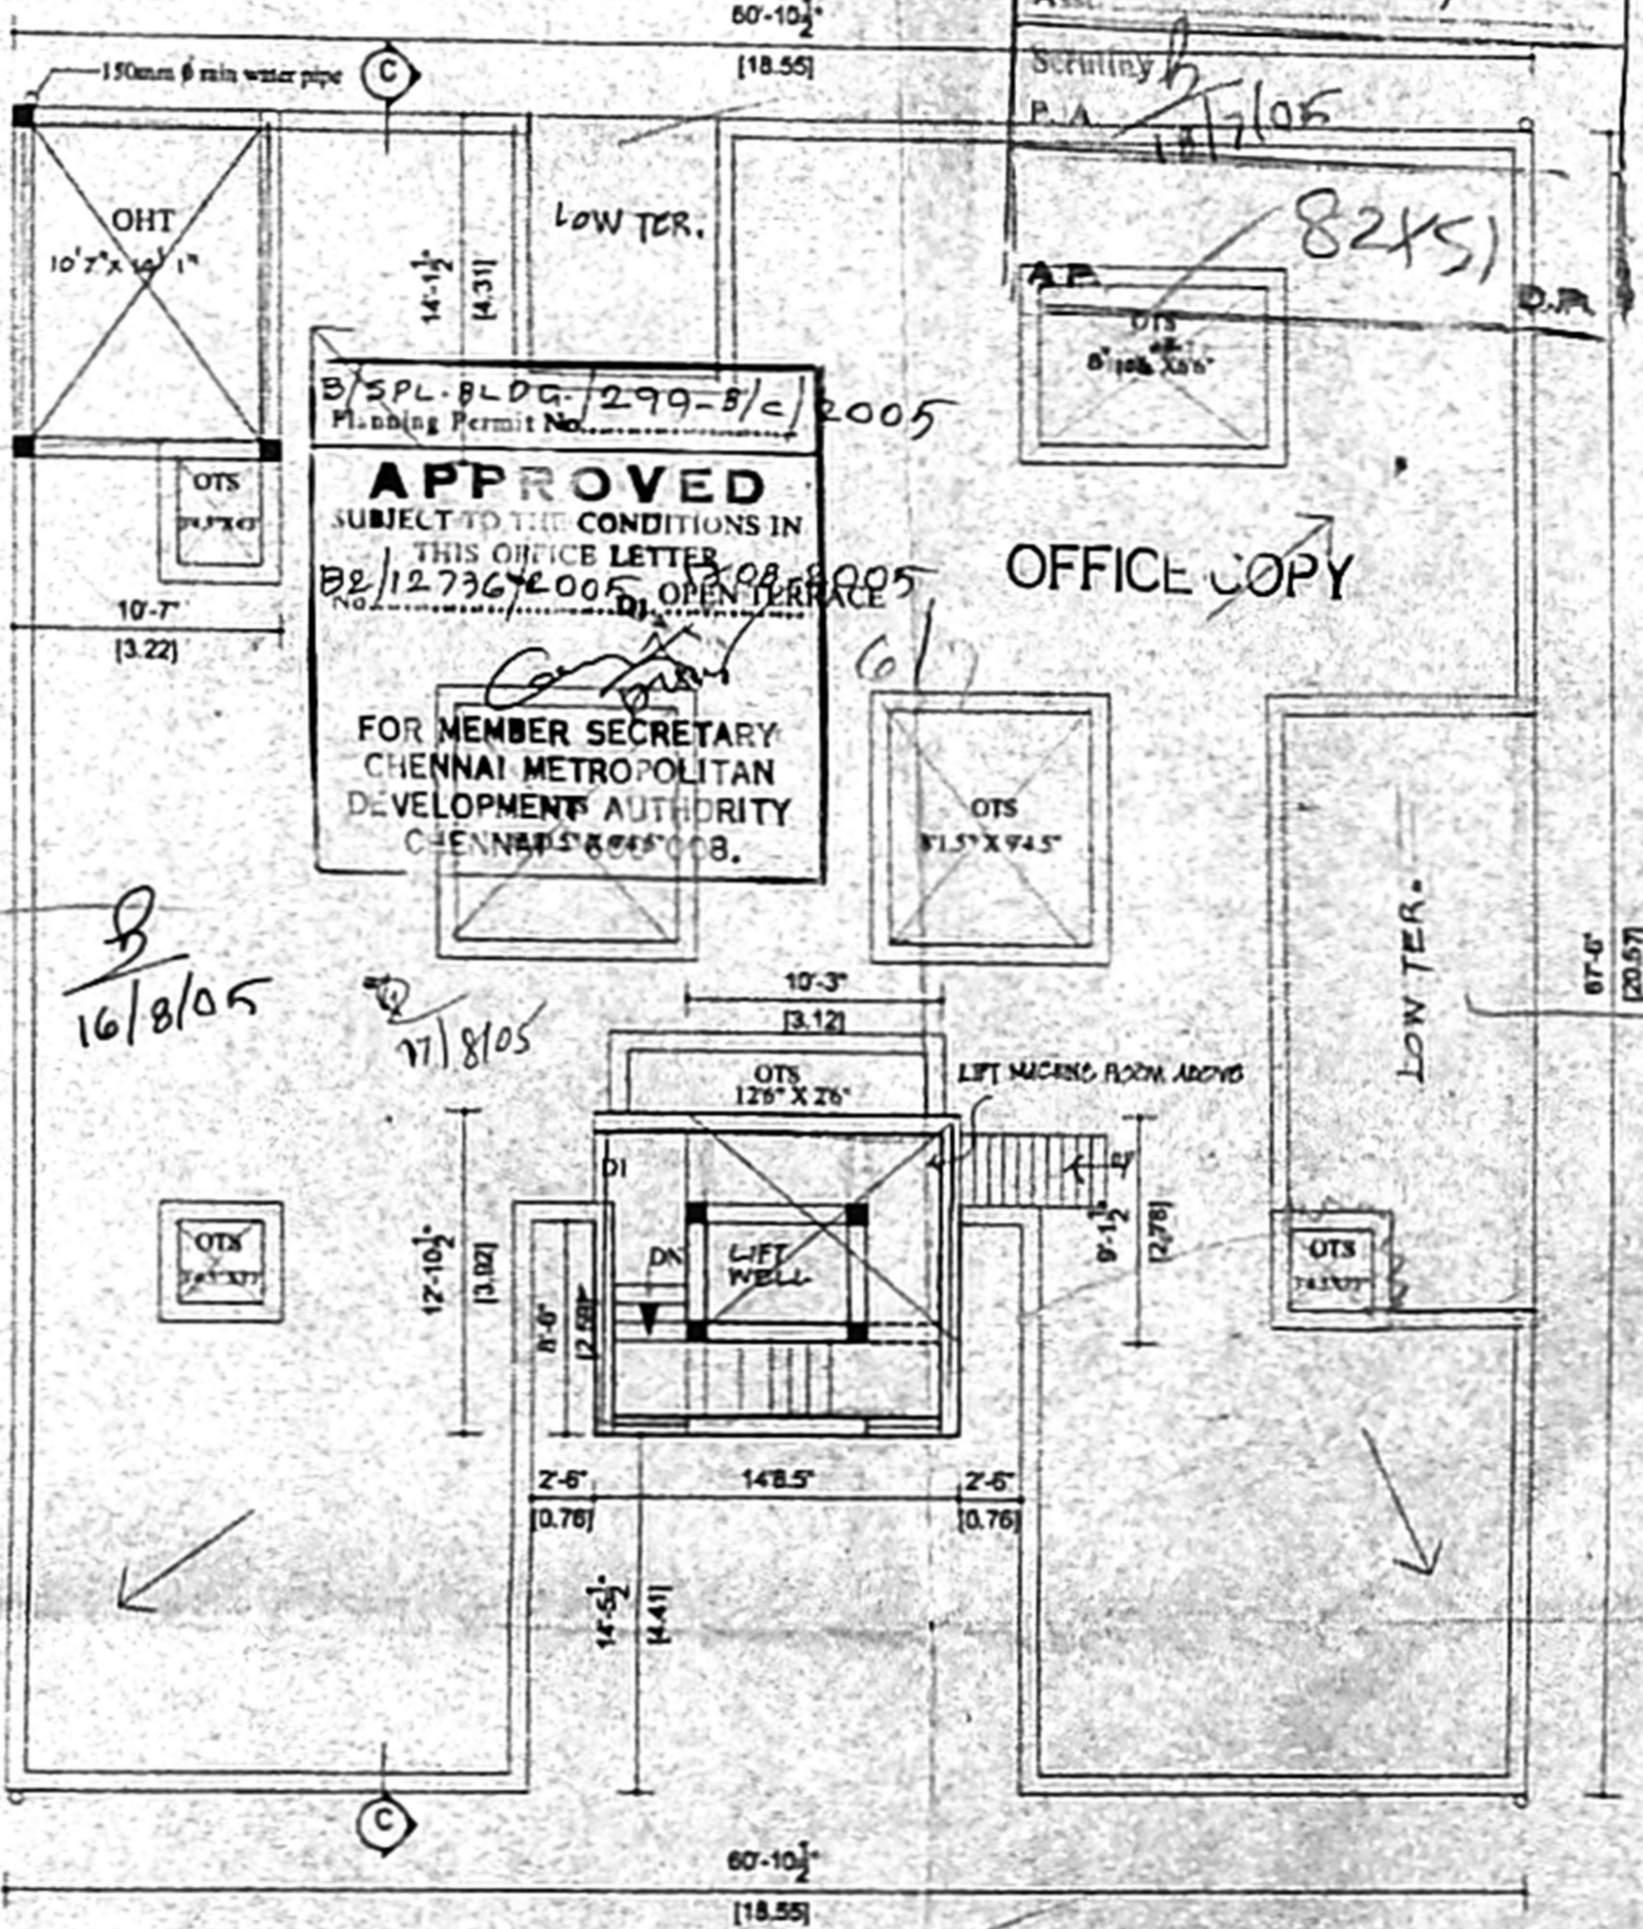

TERRACE FLOOR PLAN

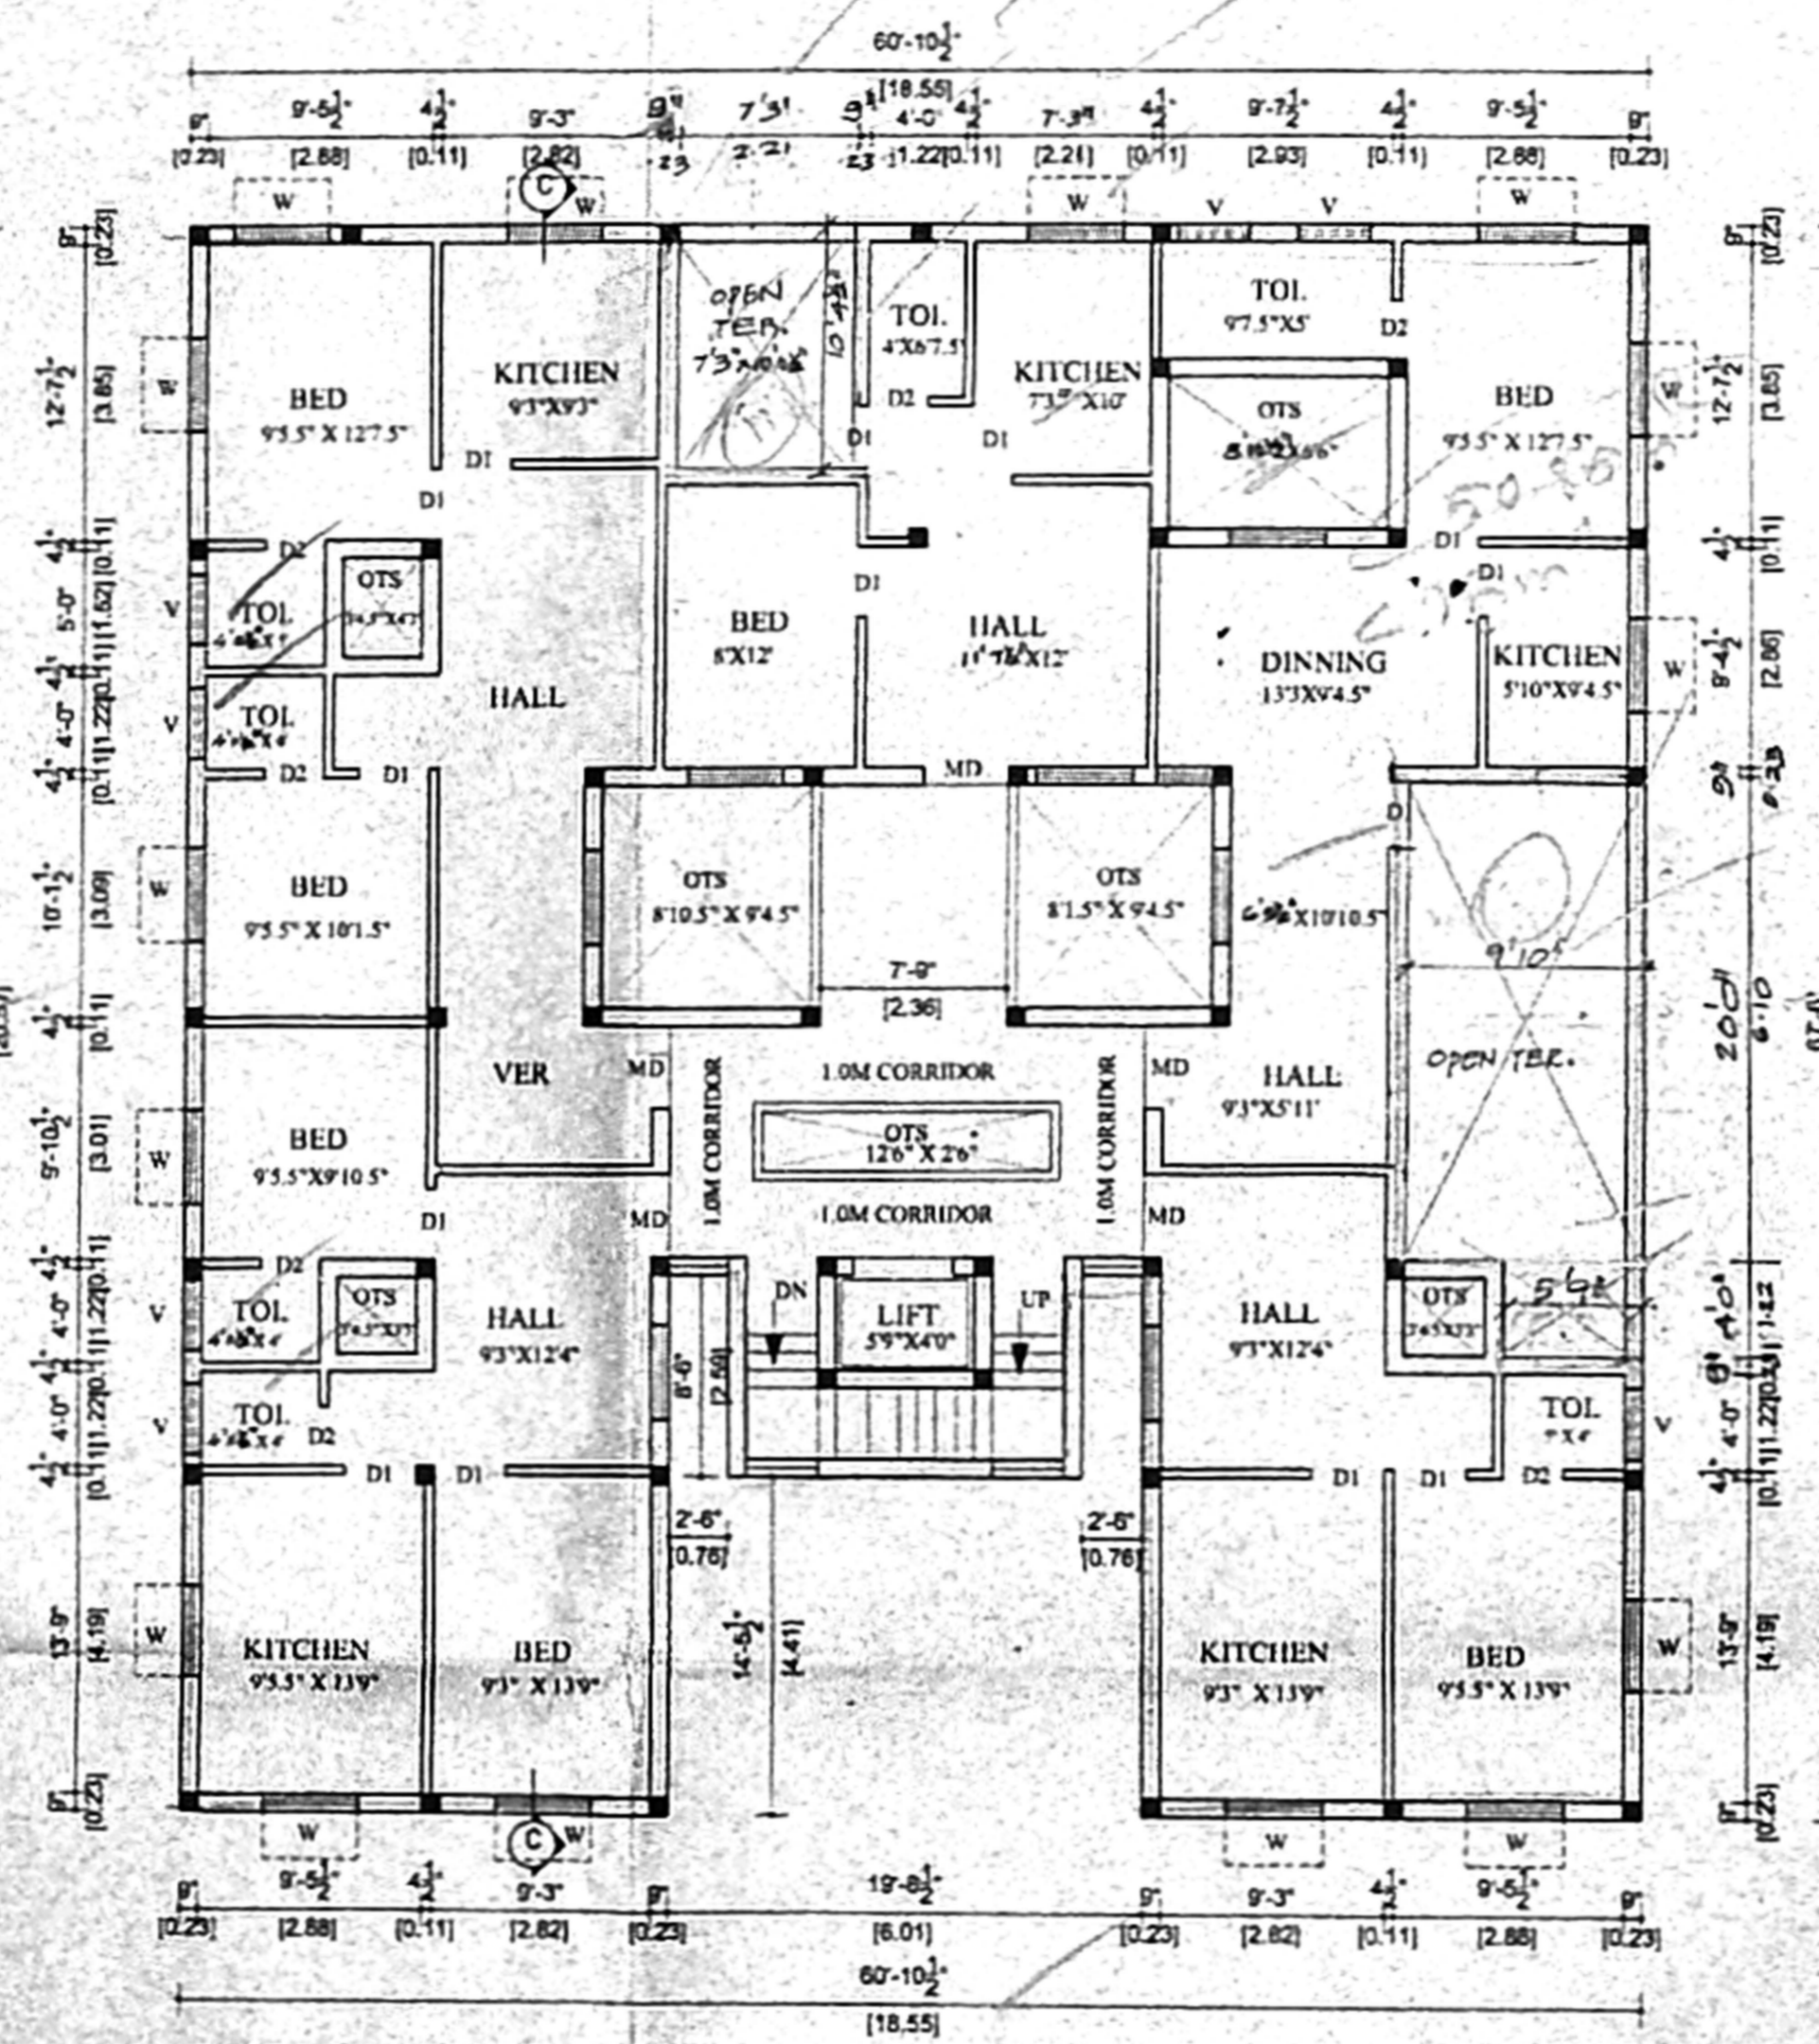

FOURTH FLOOR PLAN

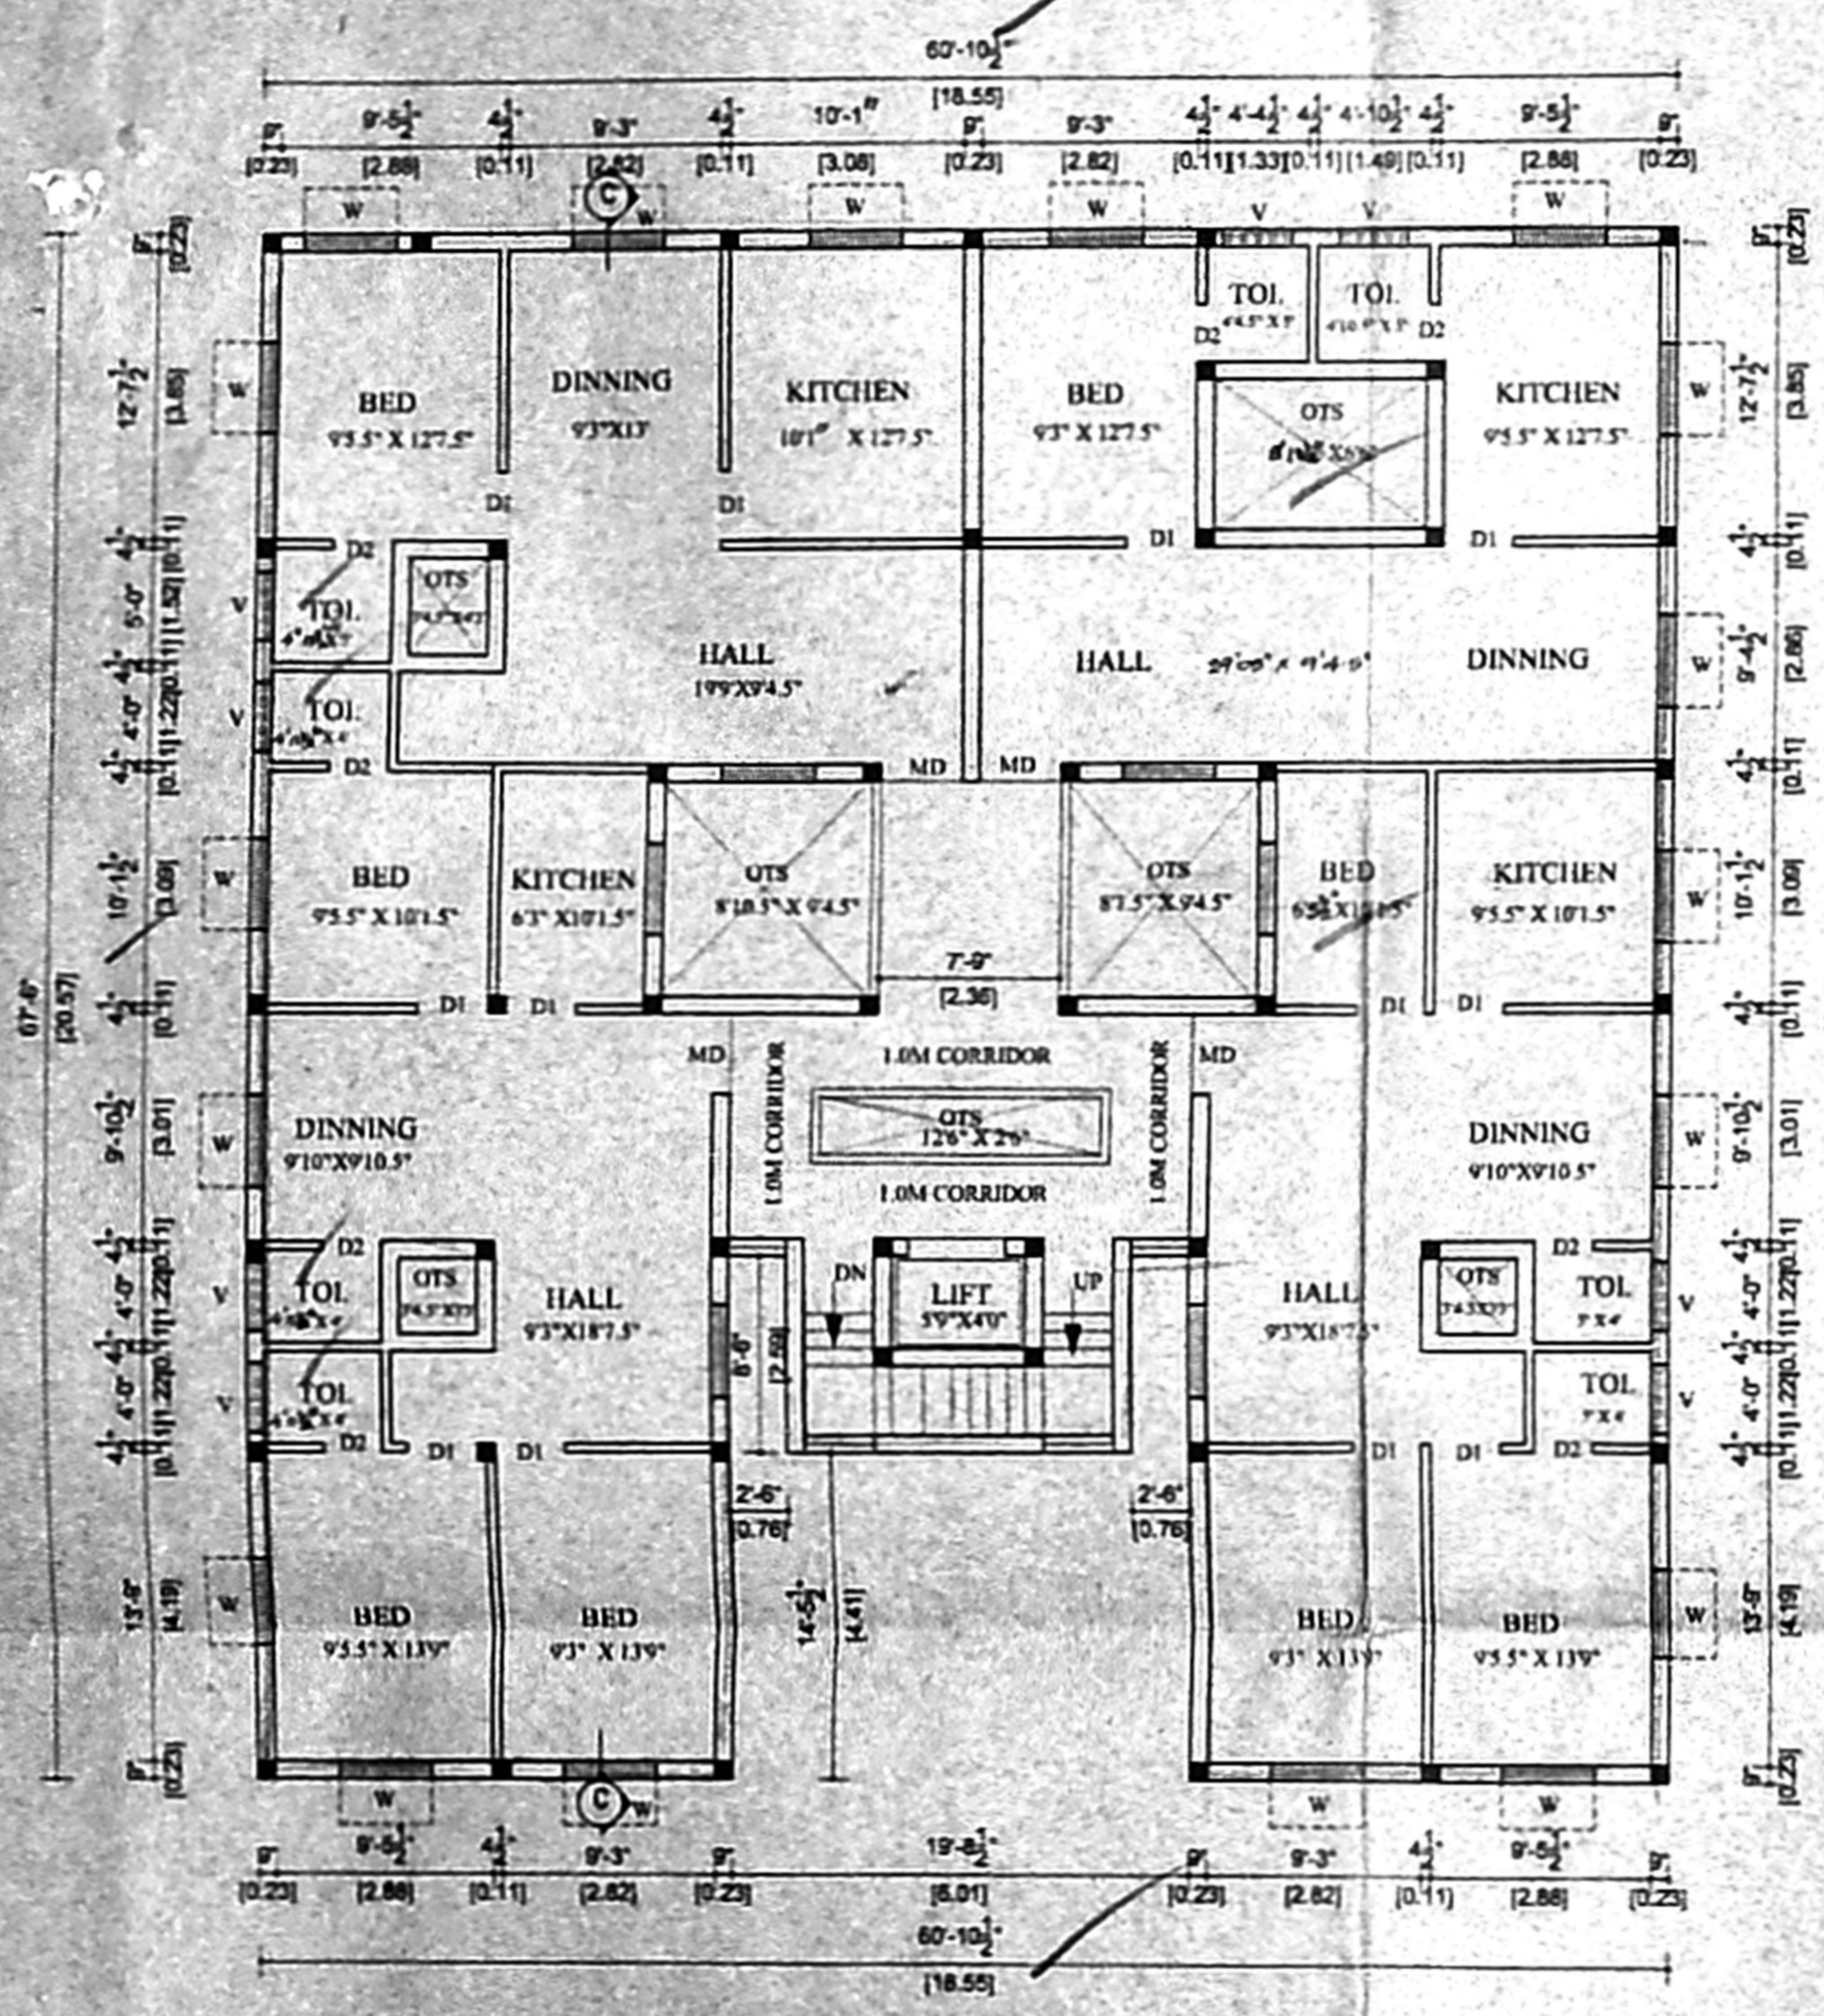

THIRD FLOOR PLAN

SPECIFICATION

- FOUNDATION IN R.C.C 1:2:4 MIX WITH NECESSARY REINFORCEMENTS OVER P.C.C & SAND FILLING.
- BRICK WORK IN CM 1:5 MIX USING STOCK BRICKS.
- ALL R.C.C WORKS ARE IN 1:2:4 MIX WITH REINFORCEMENTS.
- FLOORING CONCRETE 1:4:8 MIX FINISHED WITH CERAMIC TILES JOINERIES ARE IN TEAKWOOD.

JOINERY: -

TYPE	DESCRIPTION	SIZE
MD	DOOR	3'6" X 7'0" 1006/2134
D1	-	3'0" X 7'0" 515/2134
D2	-	2'6" X 7'0" 762/2134
W	-	4'0" X 4'6" 1220/1372
V	VENTILATOR	3'0" X 2'0" 915/610

COLOUR CODE: -

PROPOSAL ○

ROAD ○

BOUNDARY ○

PLAN SHOWING THE PROPOSED RESIDENTIAL BUILDING
INTS NO 33, WARD NO 6, BLOCK NO 26,
SNO 333/1A1, OF
SELAYUR VILLAGE AT NEW DOOR NO. 14, OLD DOOR NO.
8 & 8A, BHARATWAJAR STREET, EAST
TAMBARAM, CHENNAI, TAMBARAM MUNICIPALITY.

SHEET NO 23



SCALE 1:100

OWNER'S SIGNATURE: -

LICENSED SURVEYOR:

S. ATHIYAN B.E.
C.E. (S) SURVEYOR, No. 199
City & Local Survey, Corporation of Chennai
5, Nethimuni Street, T. Nagar,
Chennai-17. Ph: 2815624,
Mobile: 3103840

CMDA (B) No. 1
 C. No. **02/12236/2005**
 TANCHE ROOM
 Scrutiny
 P.A. **18/7/05**

PLAN SHOWING THE PROPOSED
 RESIDENTIAL BUILDING IN T.S.
 NO.33 WARD NO.6 BLOCK NO.26,
 SNO333/1A1, OF
 BELAIRUR VILLAGE, AT
 NEW DOOR NO. 14, OLD DOOR
 NO. 8 & 8A, BHARATWAJAR,
 STREET EAST TAMBARAM,
 CHENNAI TAMBARAM
 MUNICIPALITY.

SHEET NO. 3/3

64-X-49



SCALE 1:100

JOINERY: -

TYPE	DESCRIPTION	SIZE	QTY
MD	DOOR	3'6"X7'0"	1006x2134
D1	"	3'0"X7'0"	915x2134
D2	"	2'6"X7'0"	762x2134
W	"	4'0"X4'6"	1220x1372
V	VENTILATOR	3'0"X2'0"	915x610

COLOUR CODE: -


- PROPOSAL
- ROAD
- BOUNDARY

OWNER'S SIGNATURE: -


(Handwritten Signature)

S. ATHIYANNAN, B.Eng.
 CHAR. CRED ENGINEER,
 Class I Licensed Surveyor - No. 1B
 Corporation of Chennai
 6 New Market Street, T. Nagar,
 Chennai-17. Ph: 28166826,
 Mobile: 31036440.


LICENSED SURVEYOR:

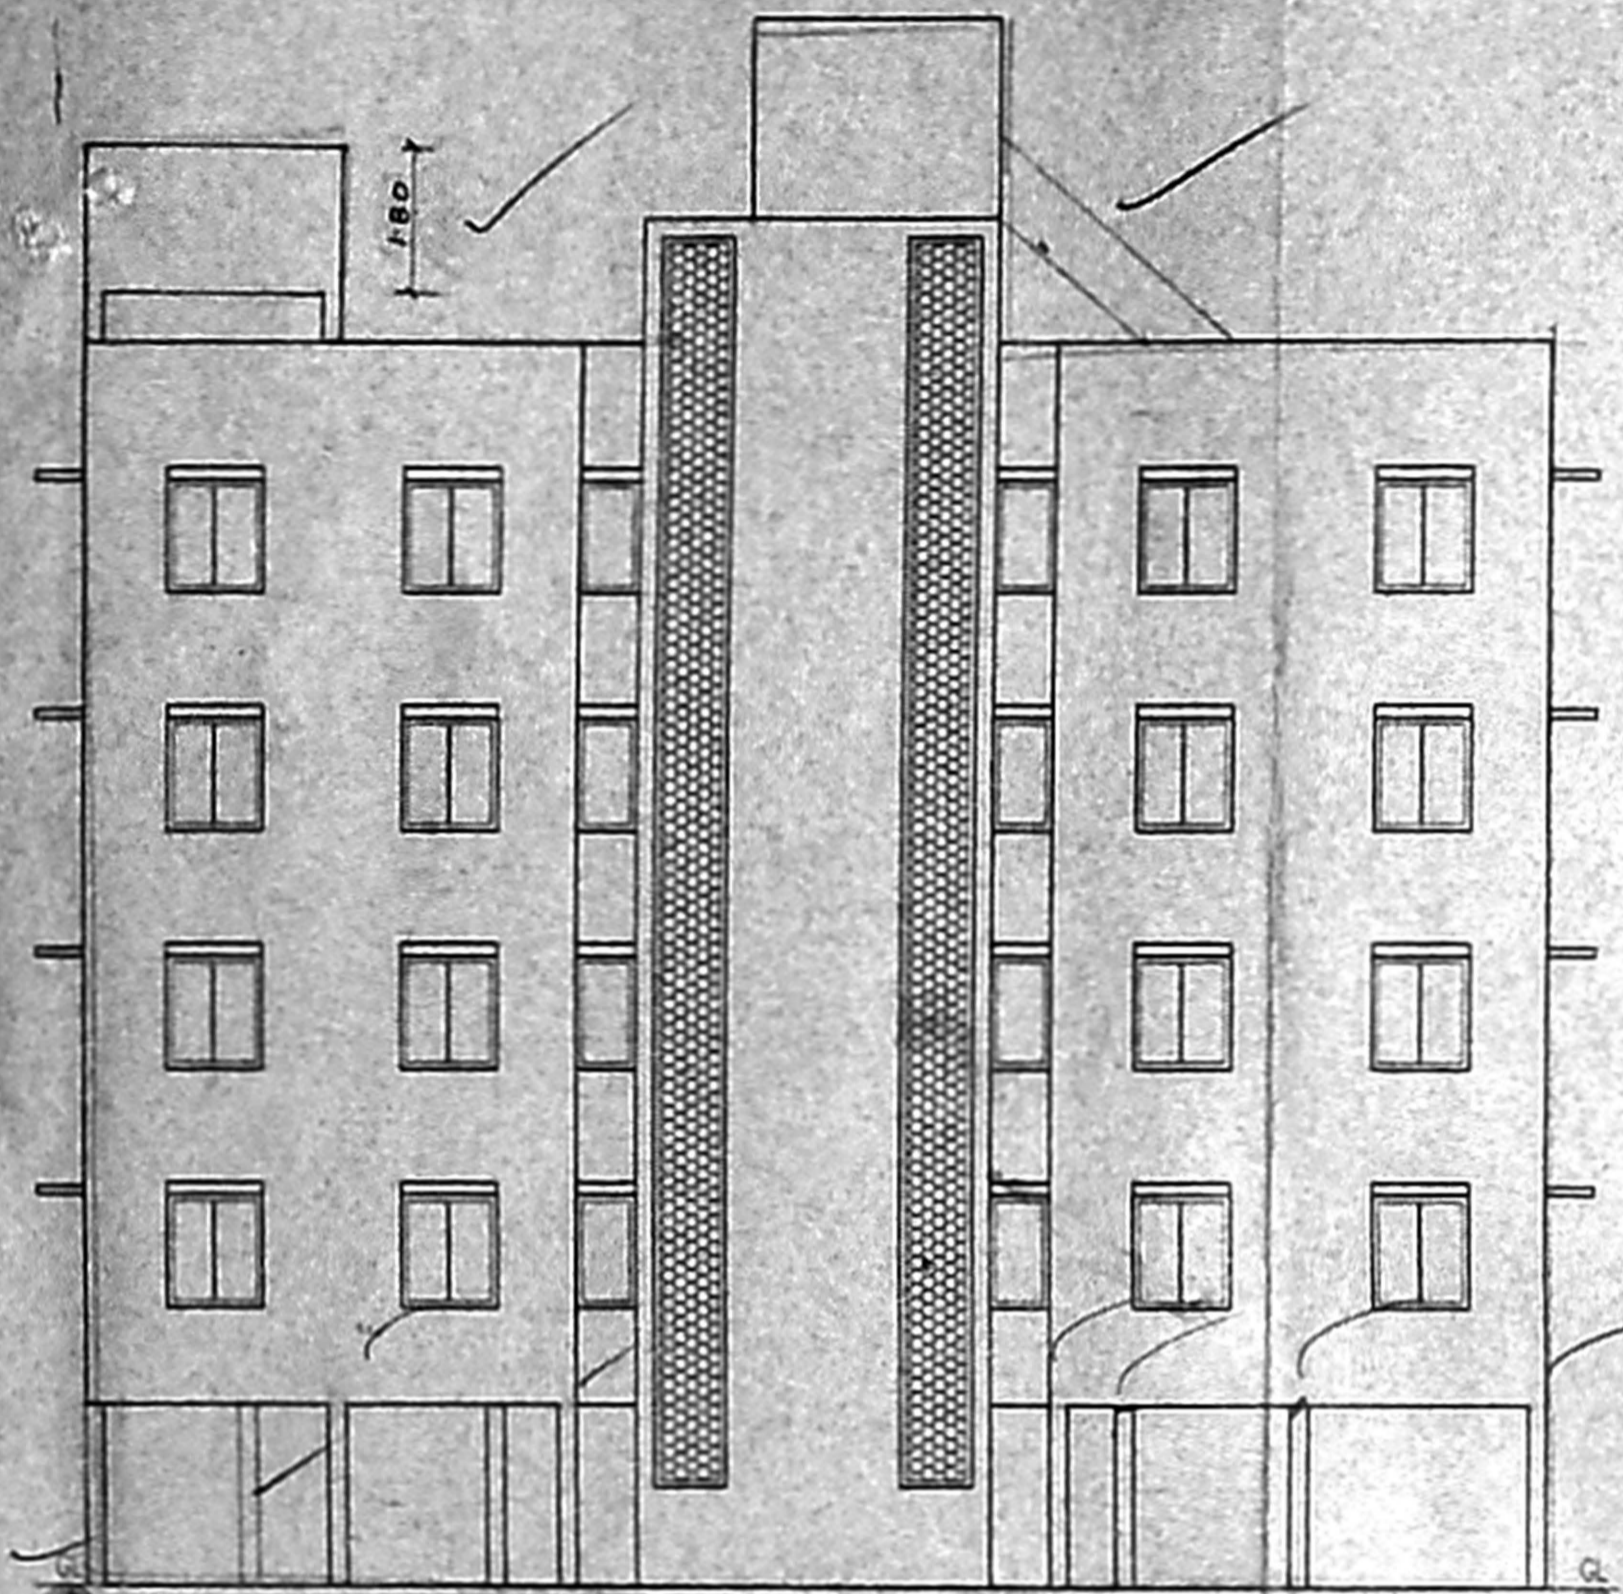


ELEVATION

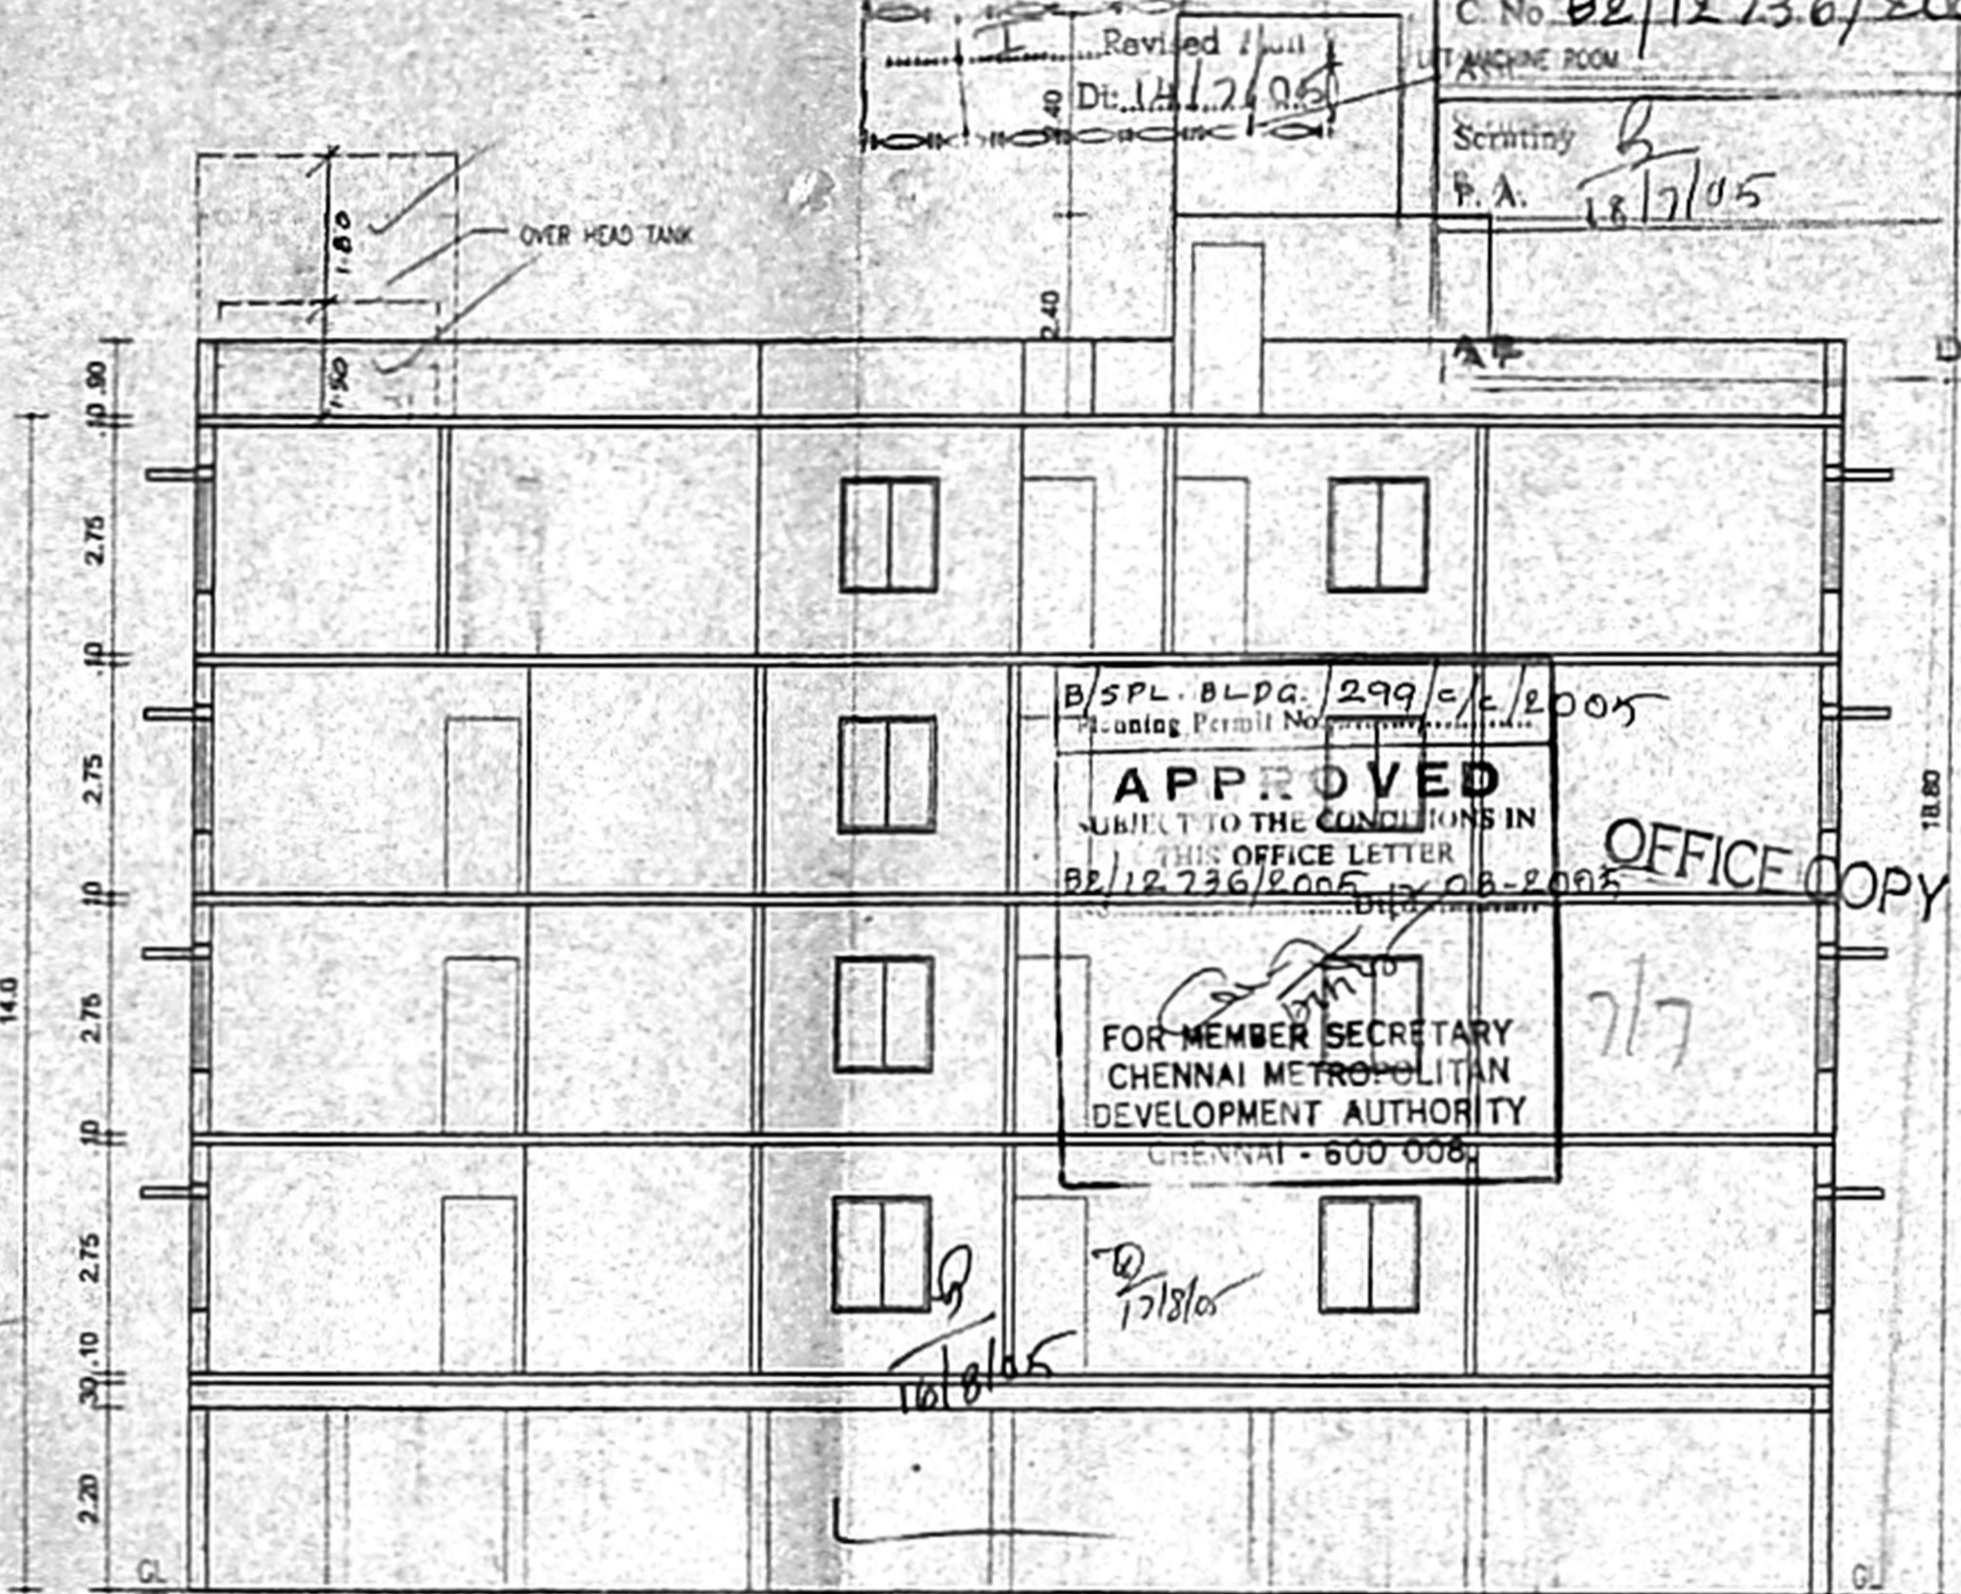



SECTION ON CC

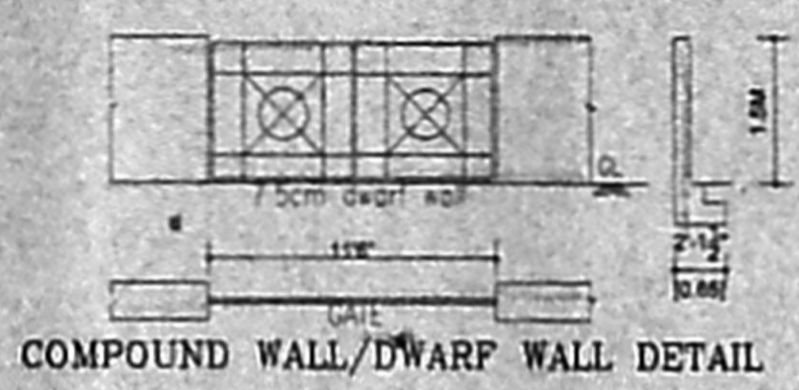


COMPOUND WALL/DWARF WALL DETAIL

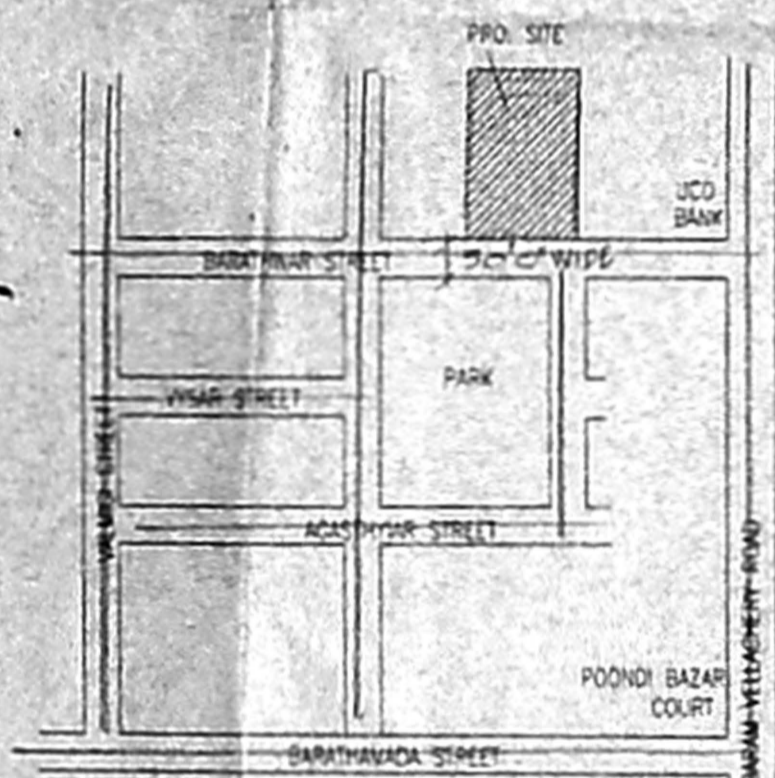


KEY PLAN NOT TO SCALE

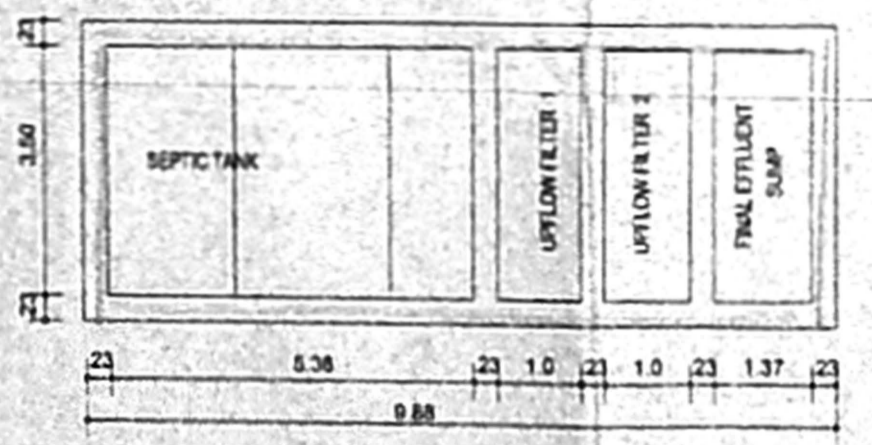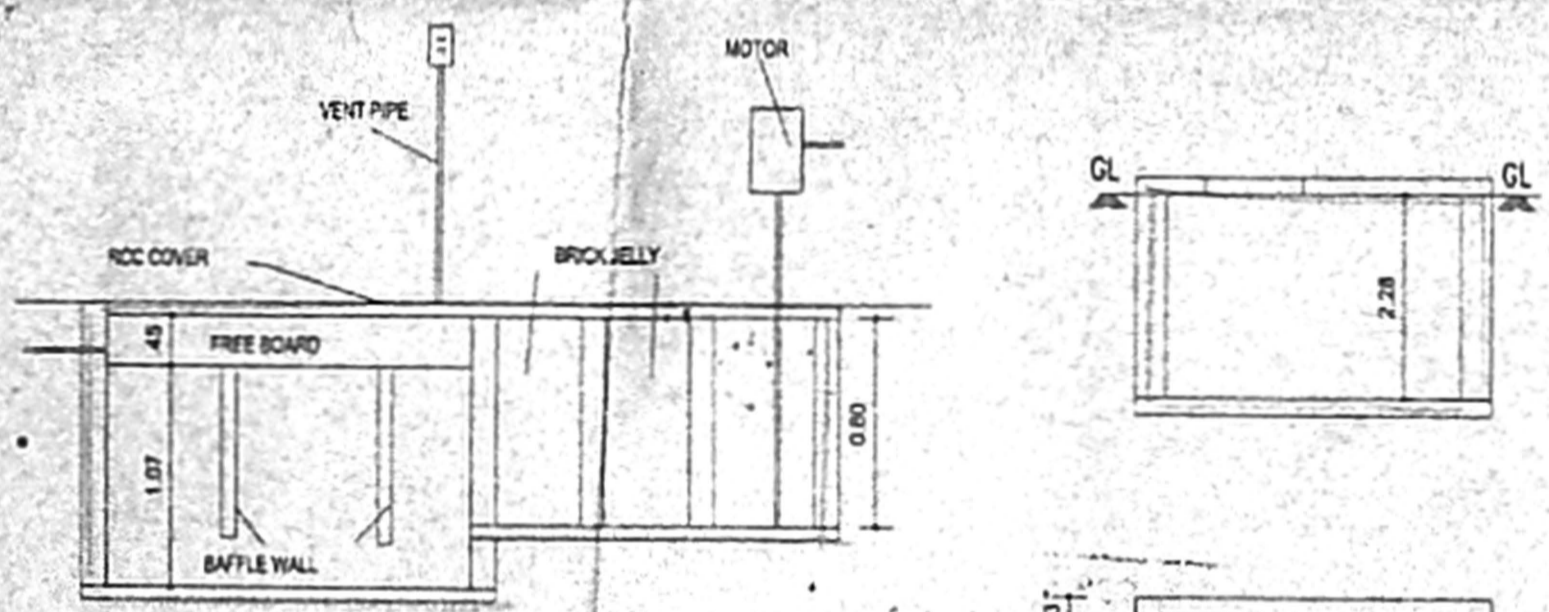


SEPTIC TANK WITH UPFLOW FILTER SYSTEM

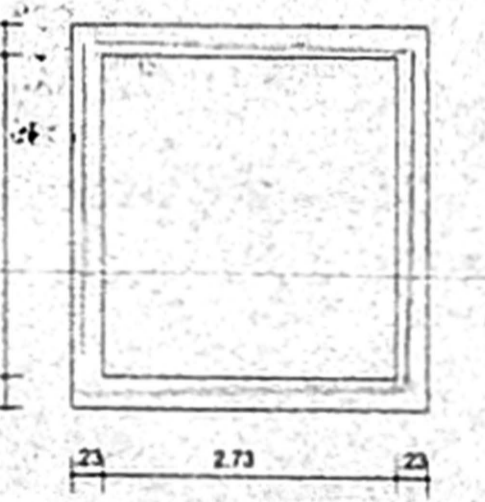

SUMP DETAIL

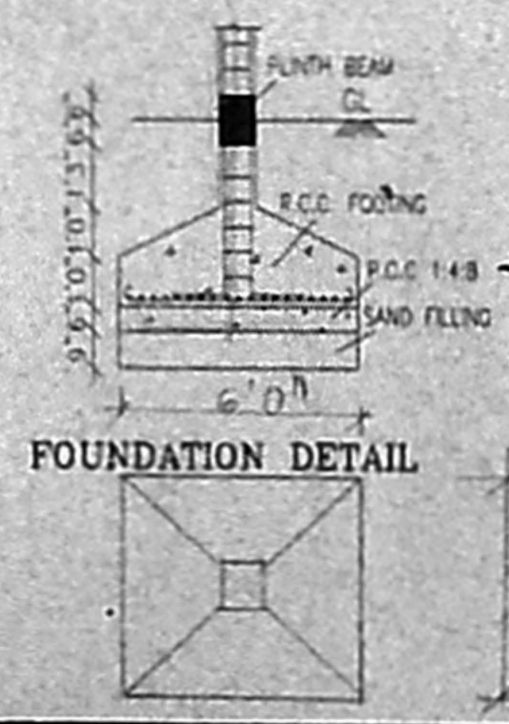

FOUNDATION DETAIL

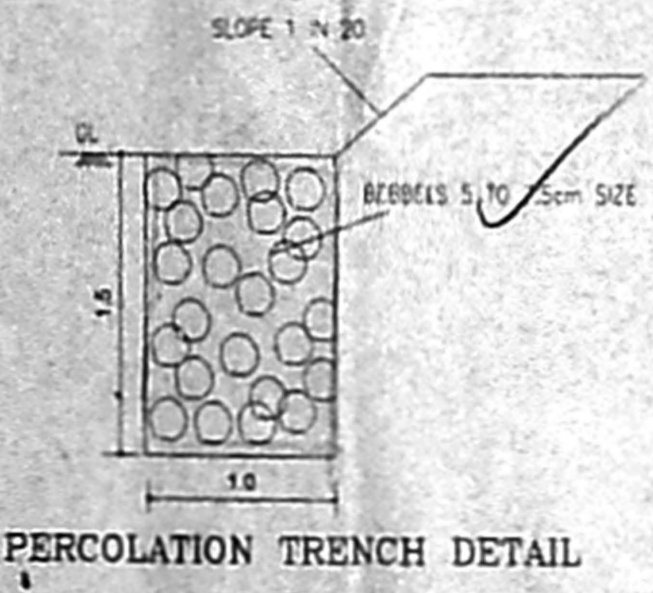

PERCOLATION TRENCH DETAIL