

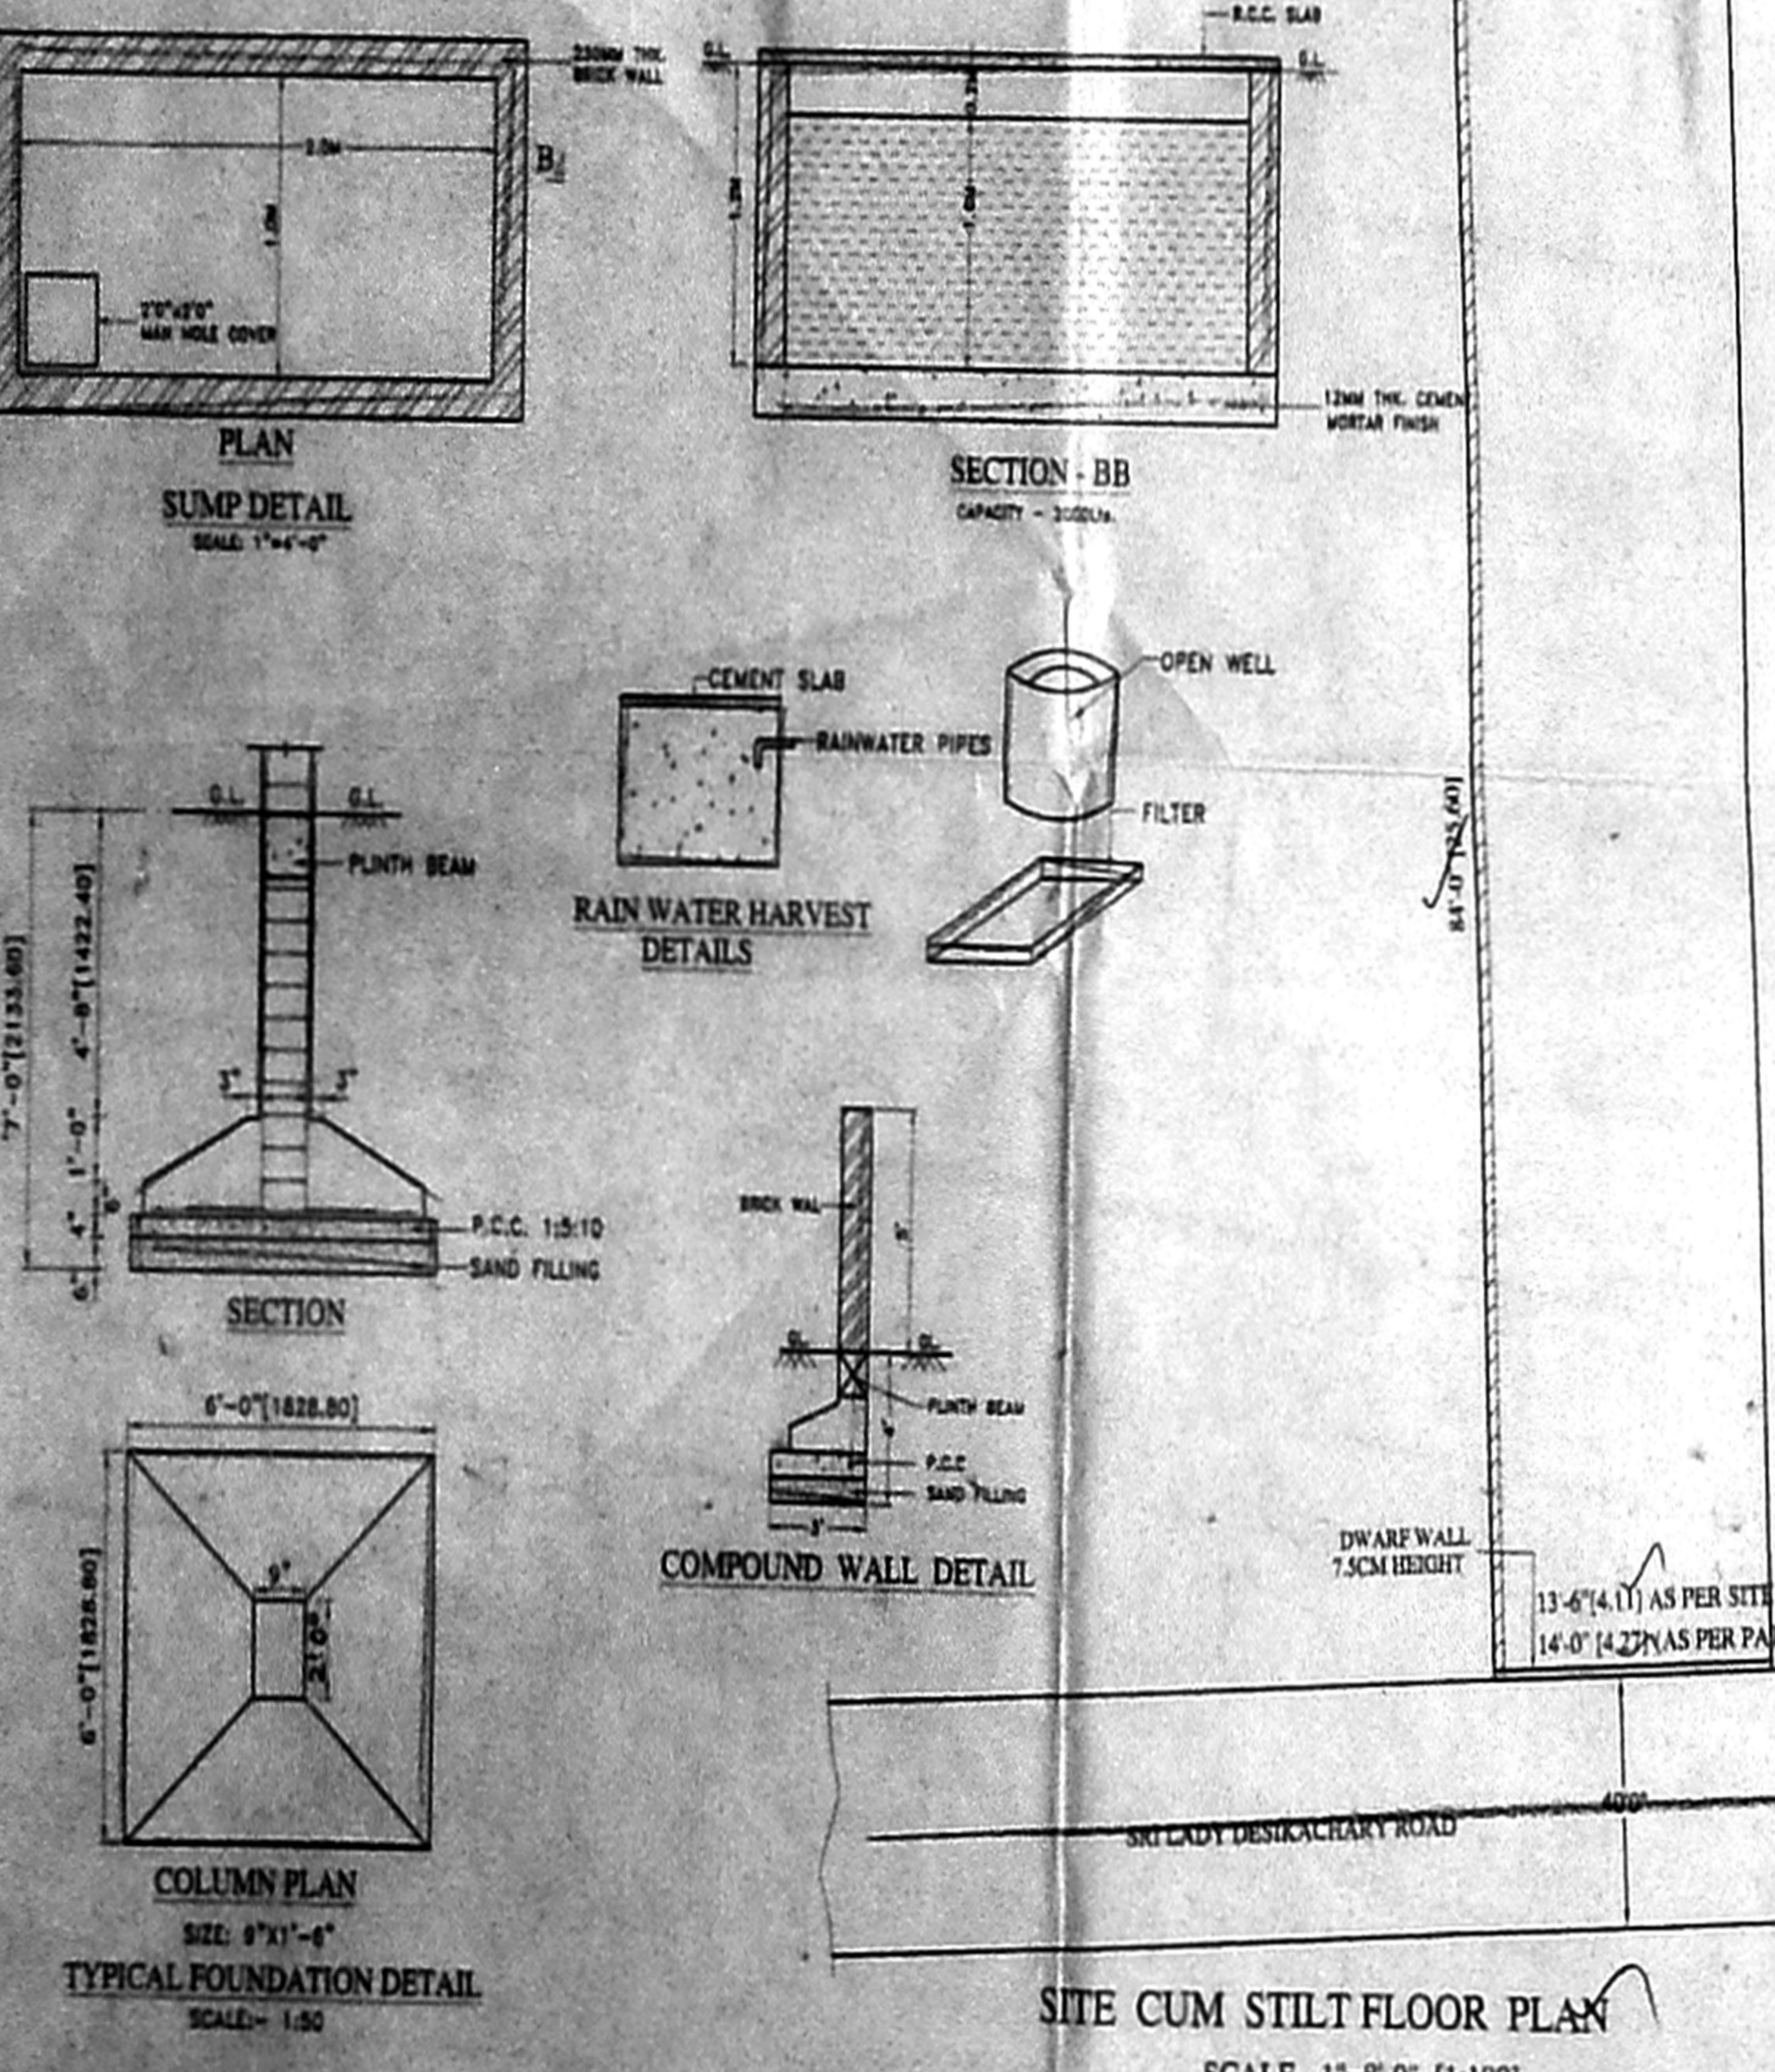
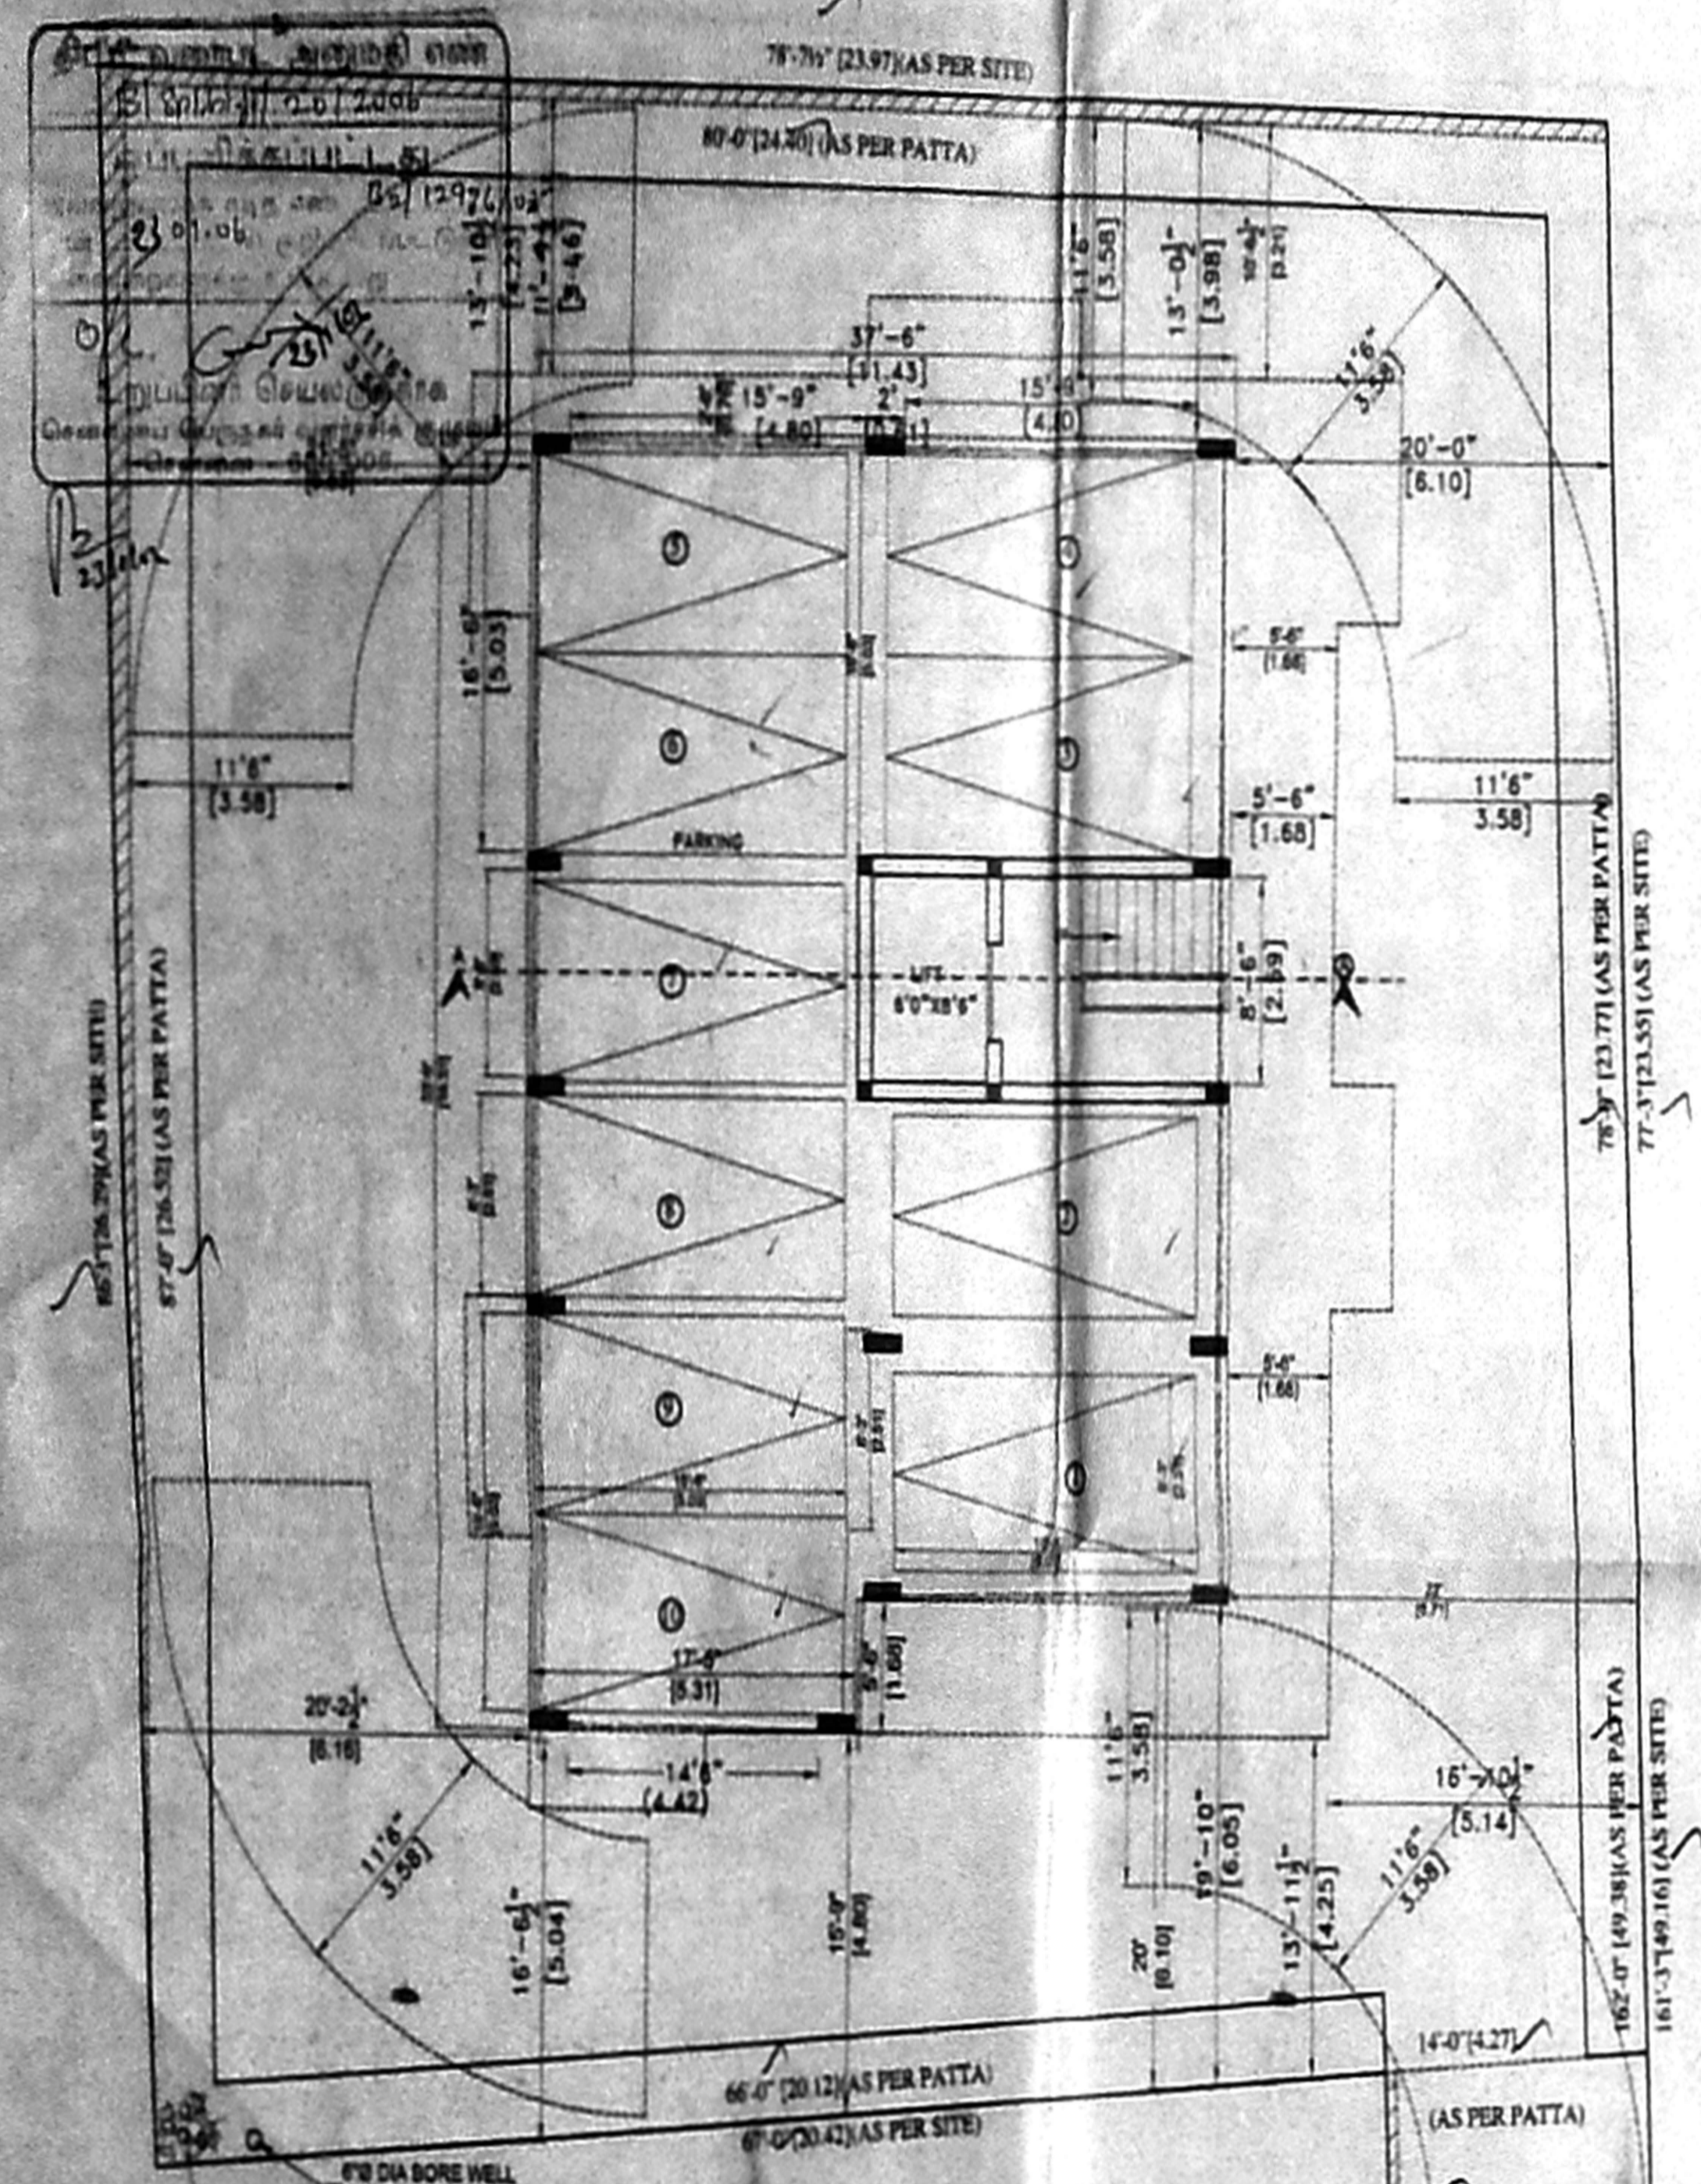



அனுமதிக்கப்பட்டது

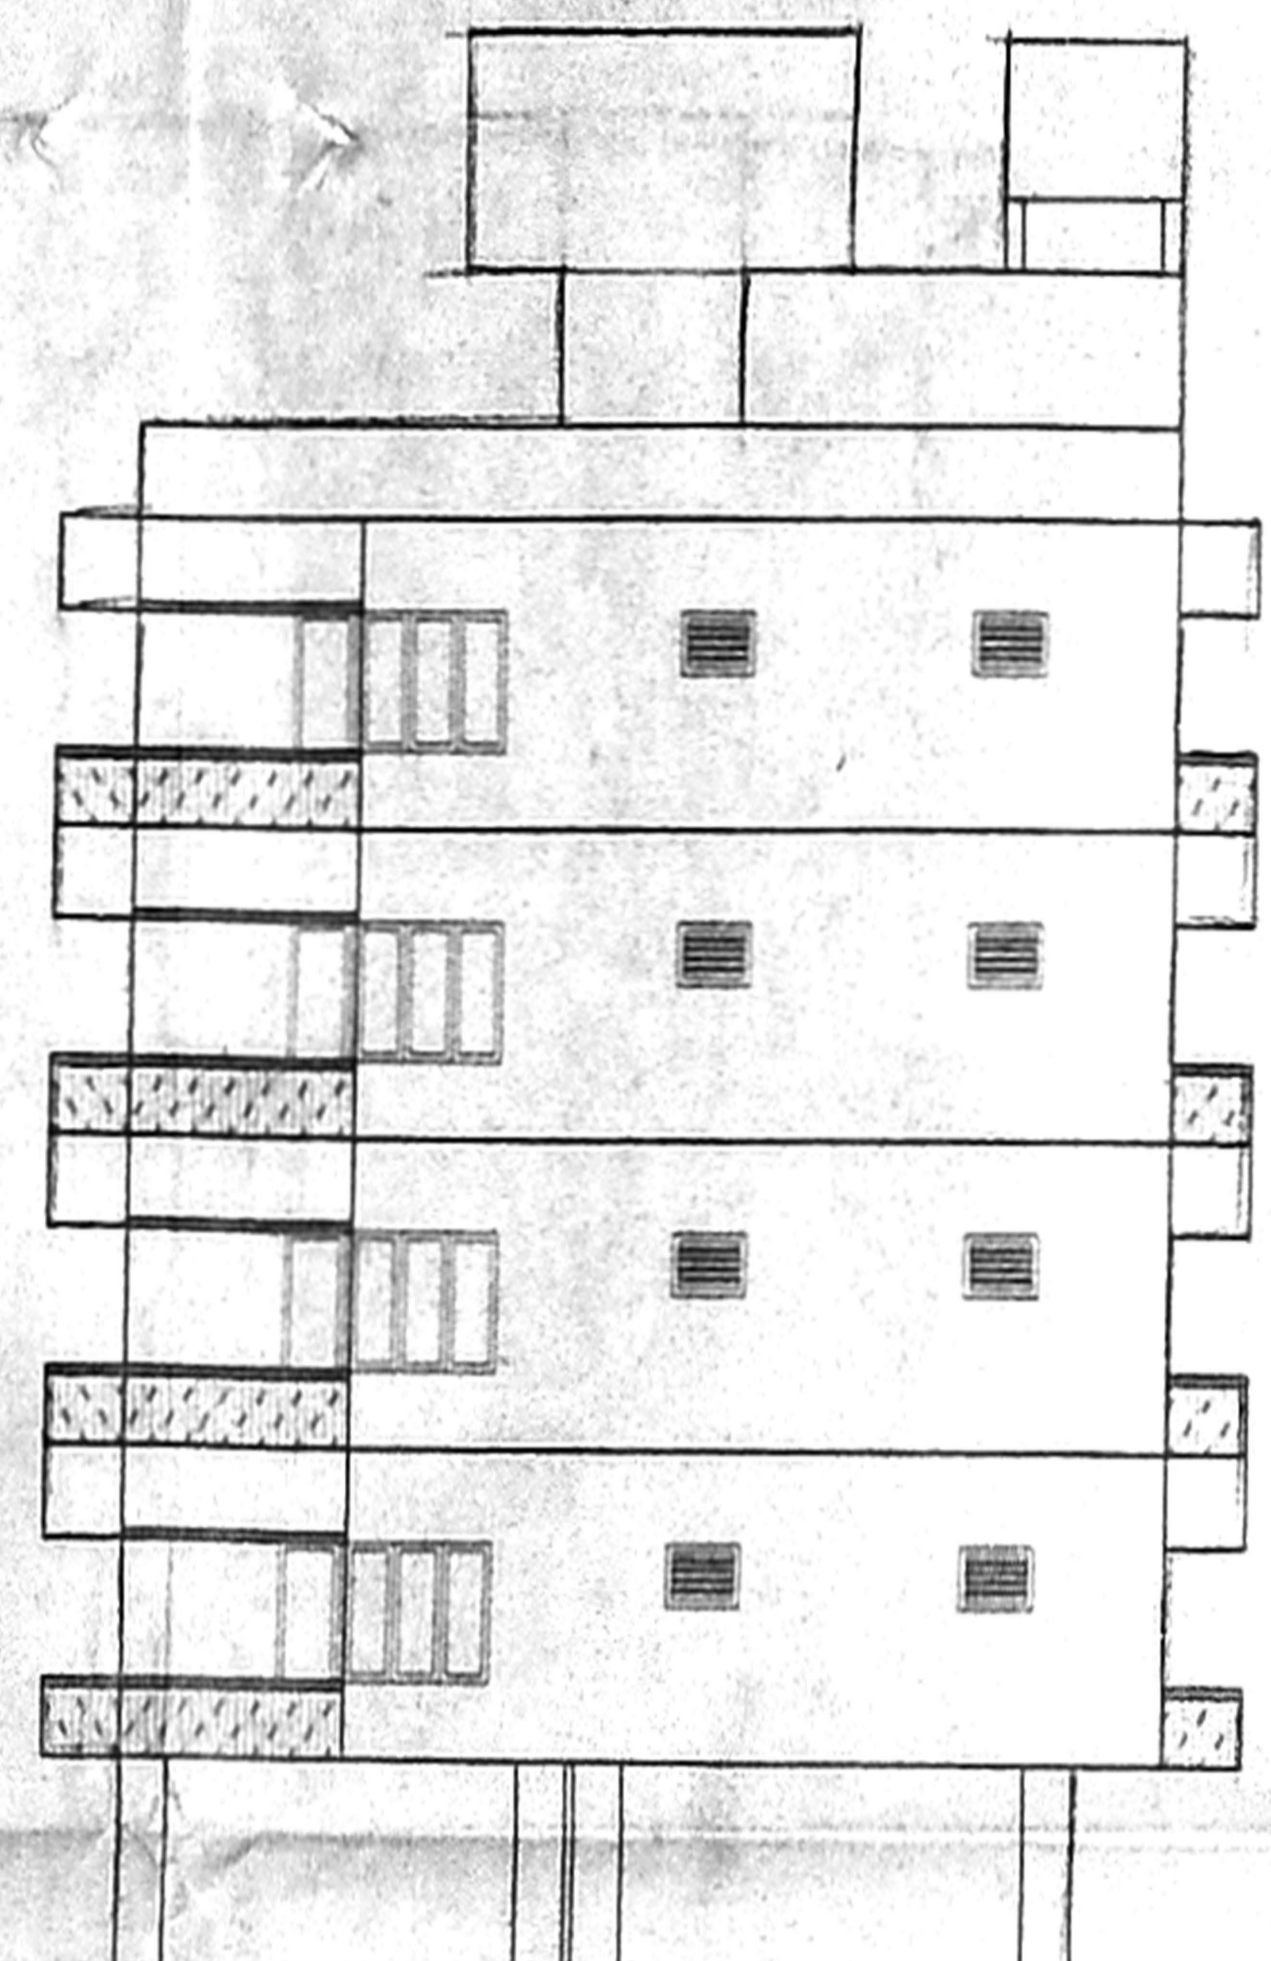


SITE CUM STILT FLOOR PLAN  
SCALE - 1"=8'-0" (1:100)

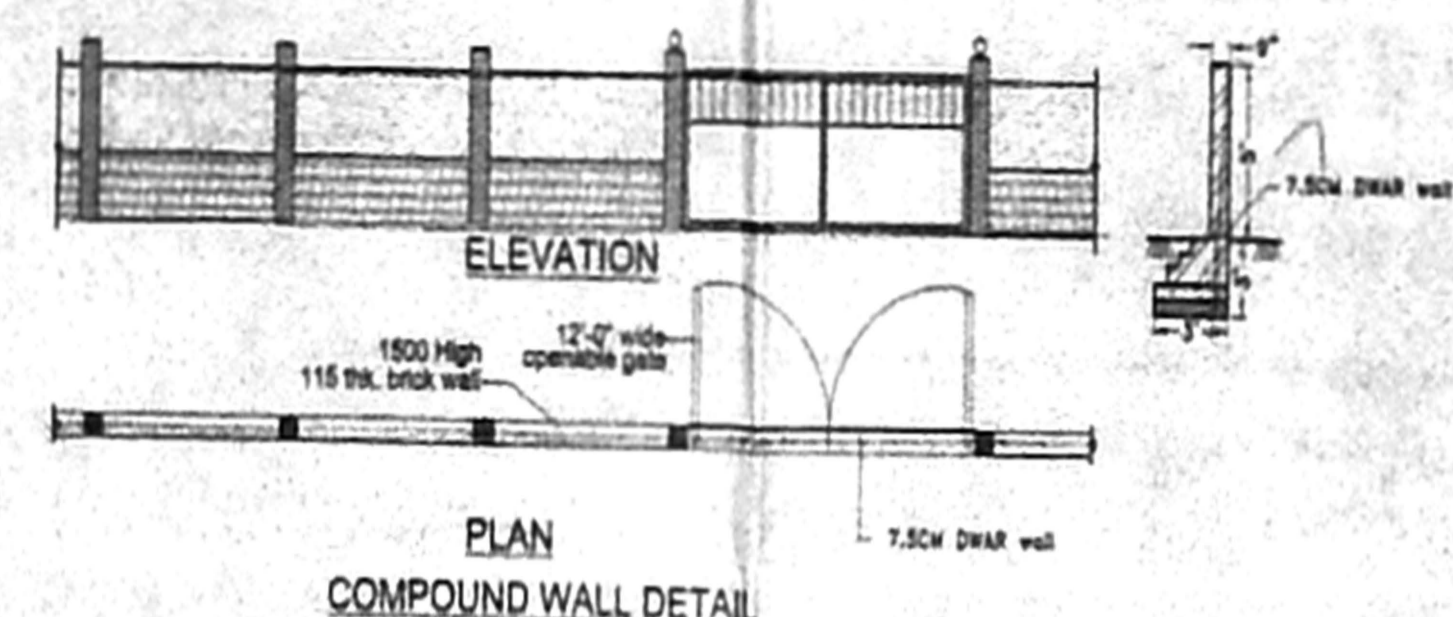


ELEVATION

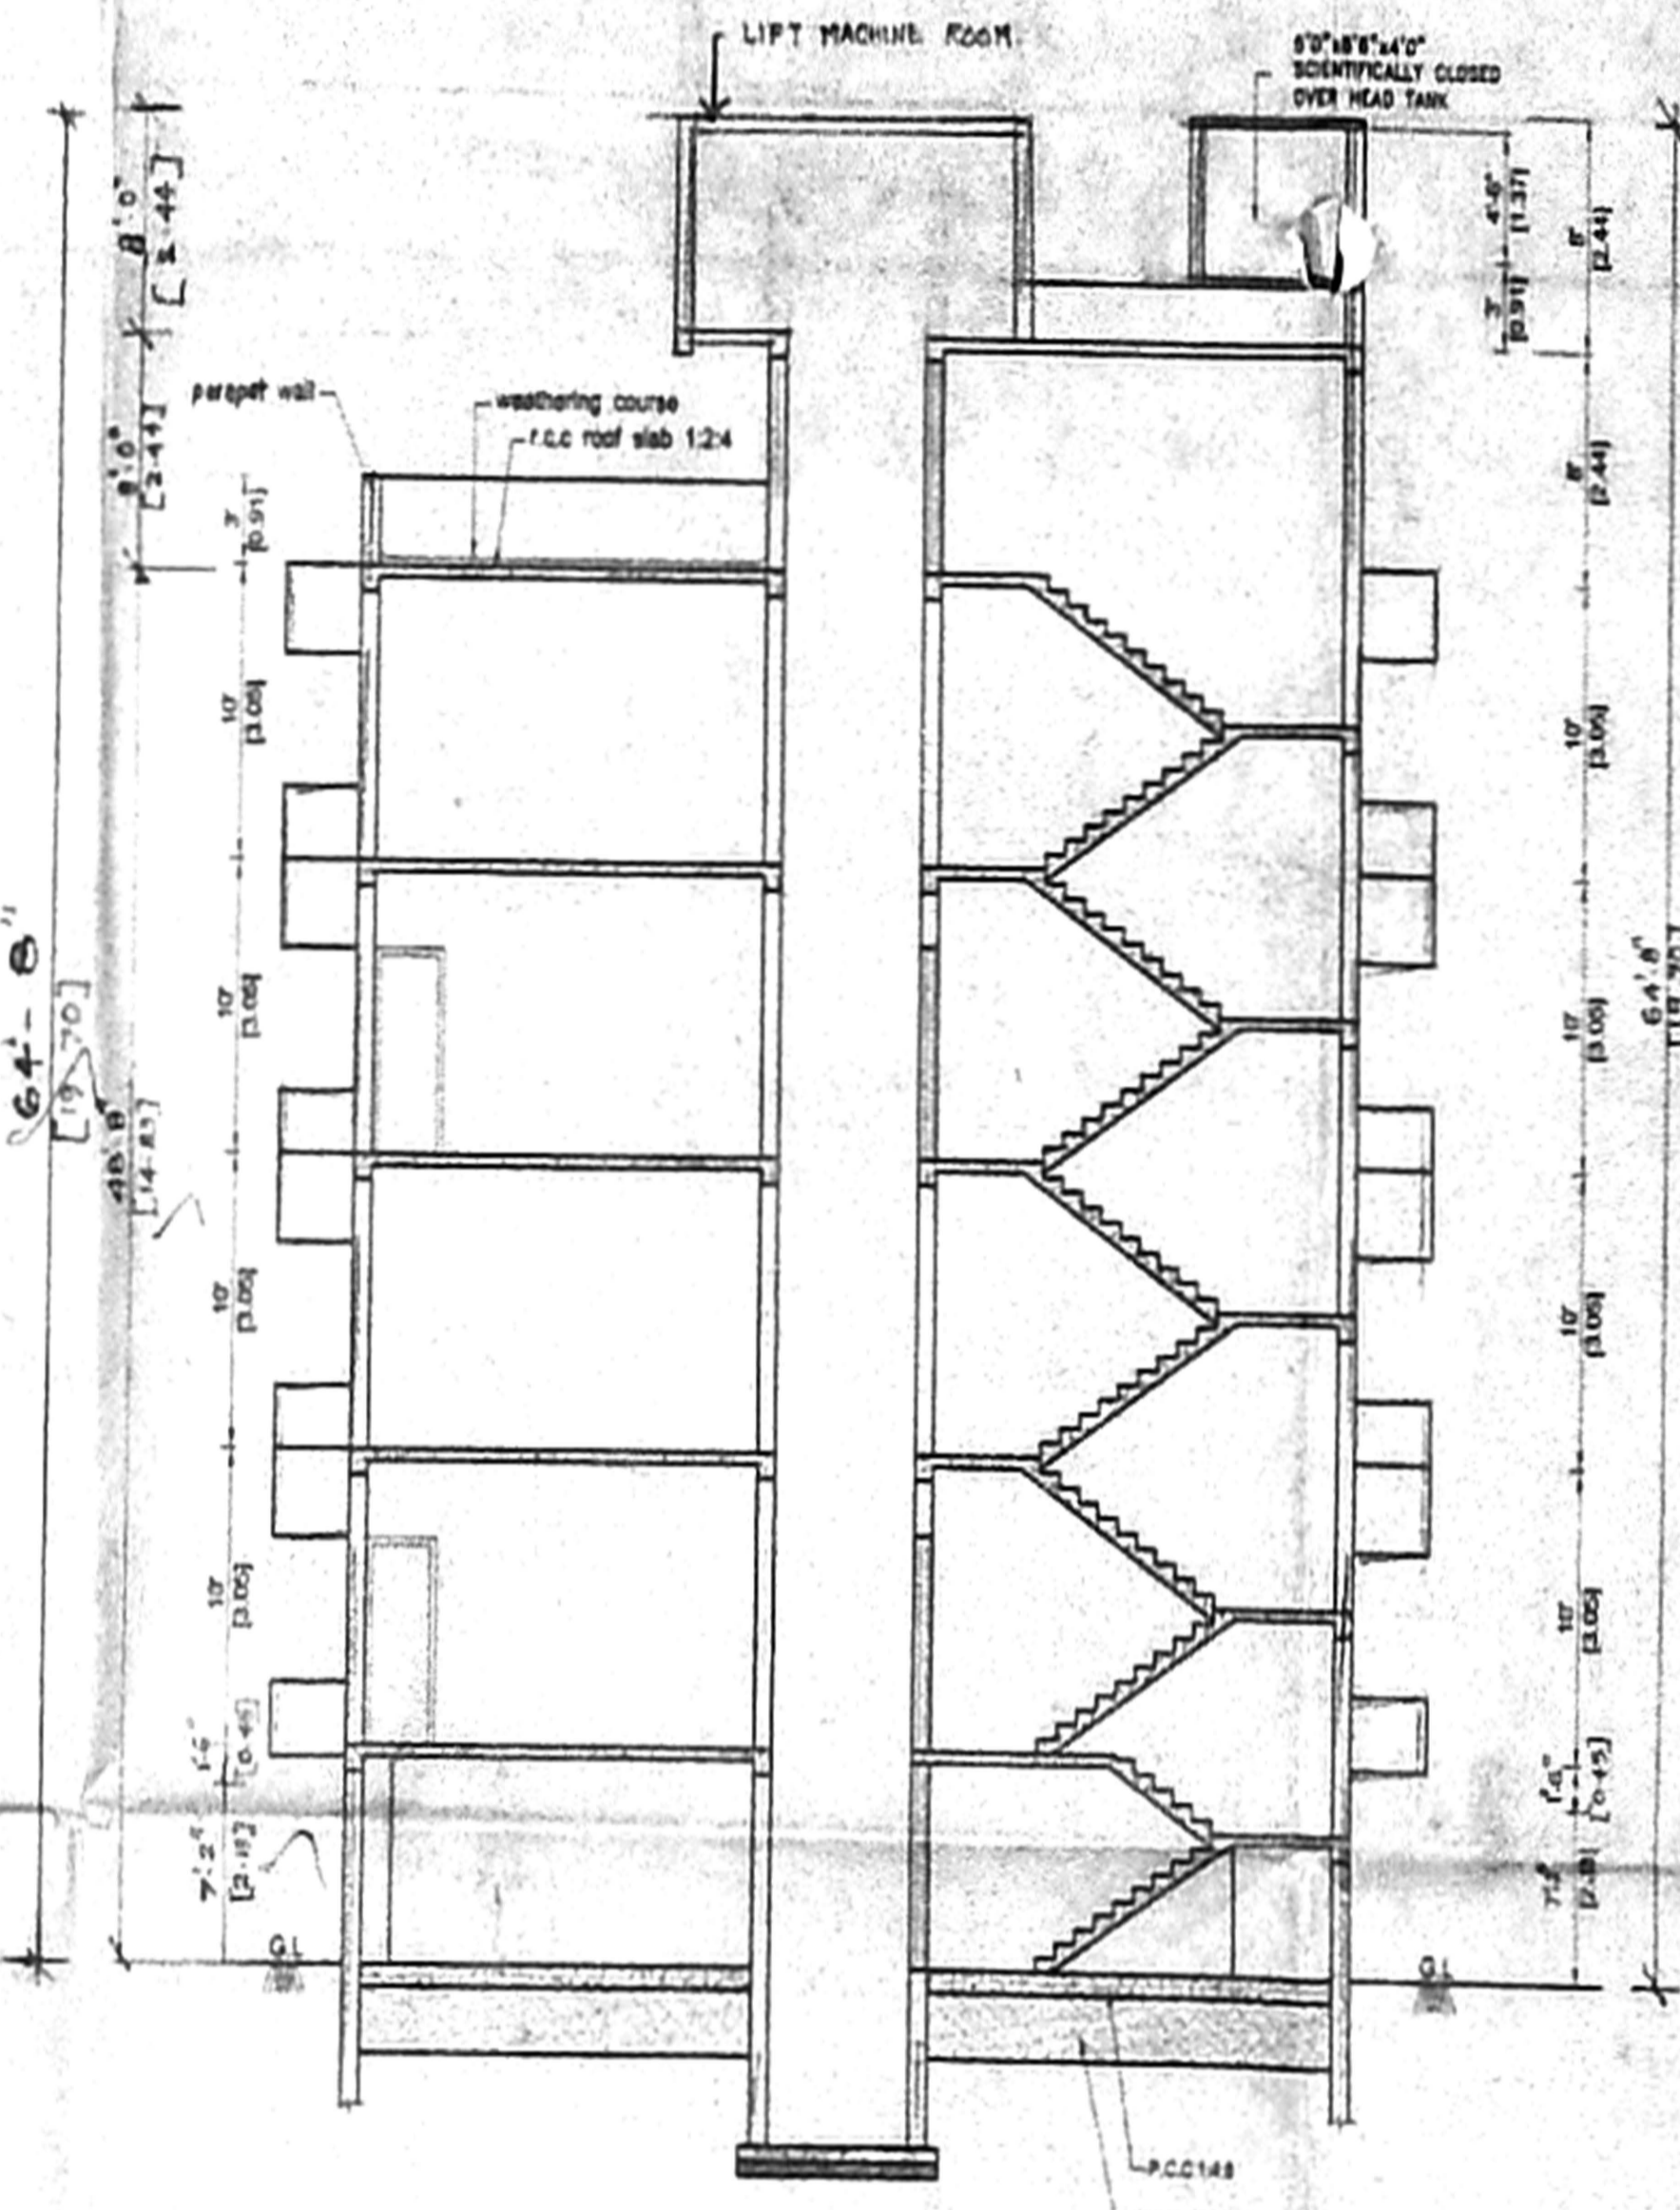


SECTION ON A-A

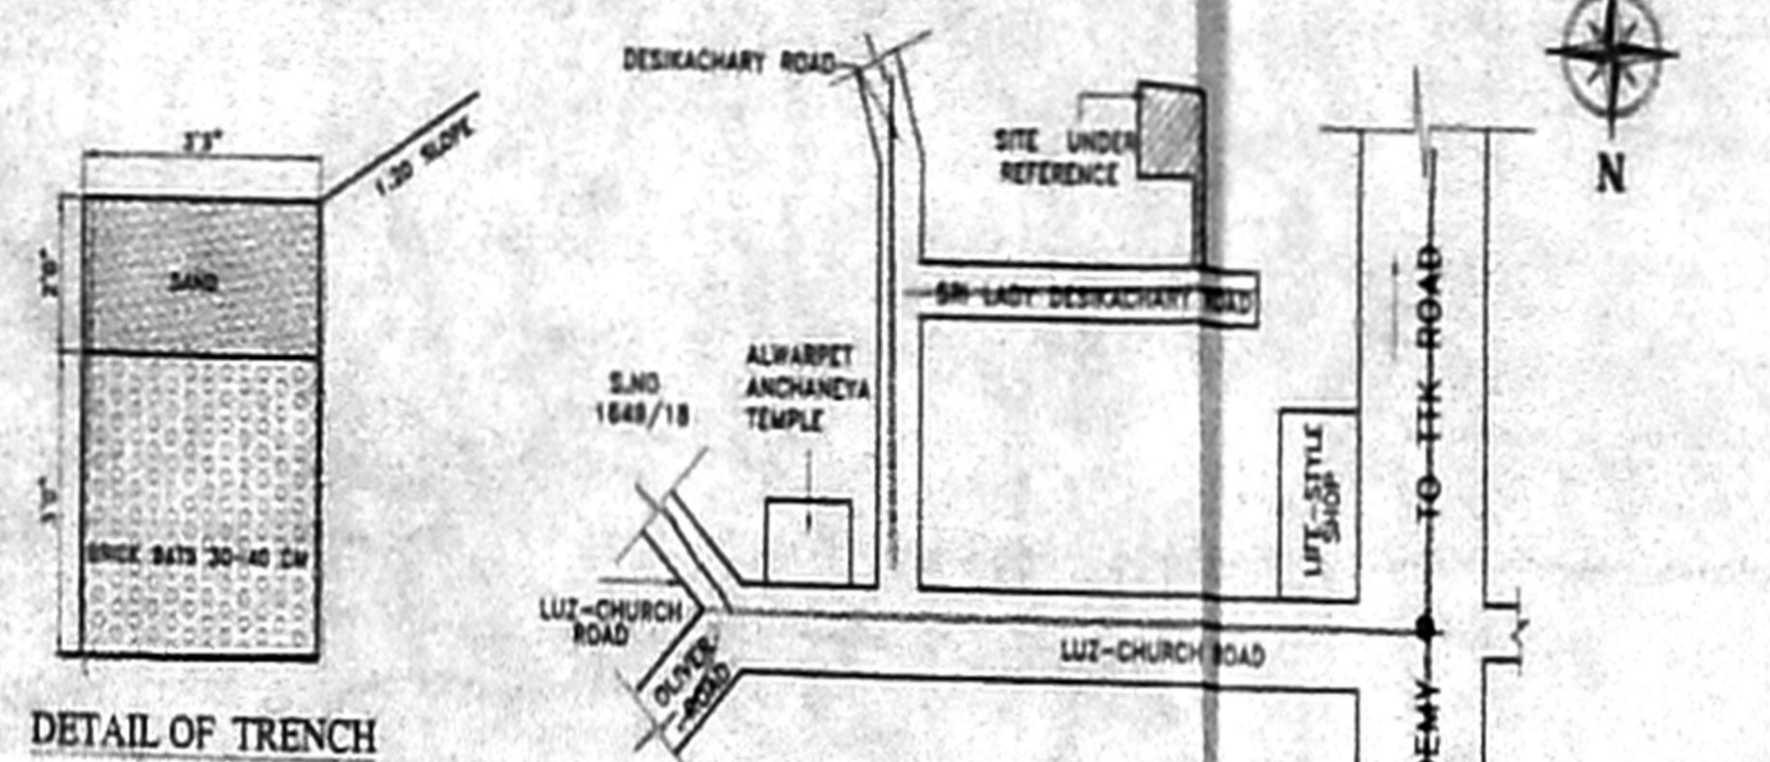


KEY PLAN (NOT TO SCALE)

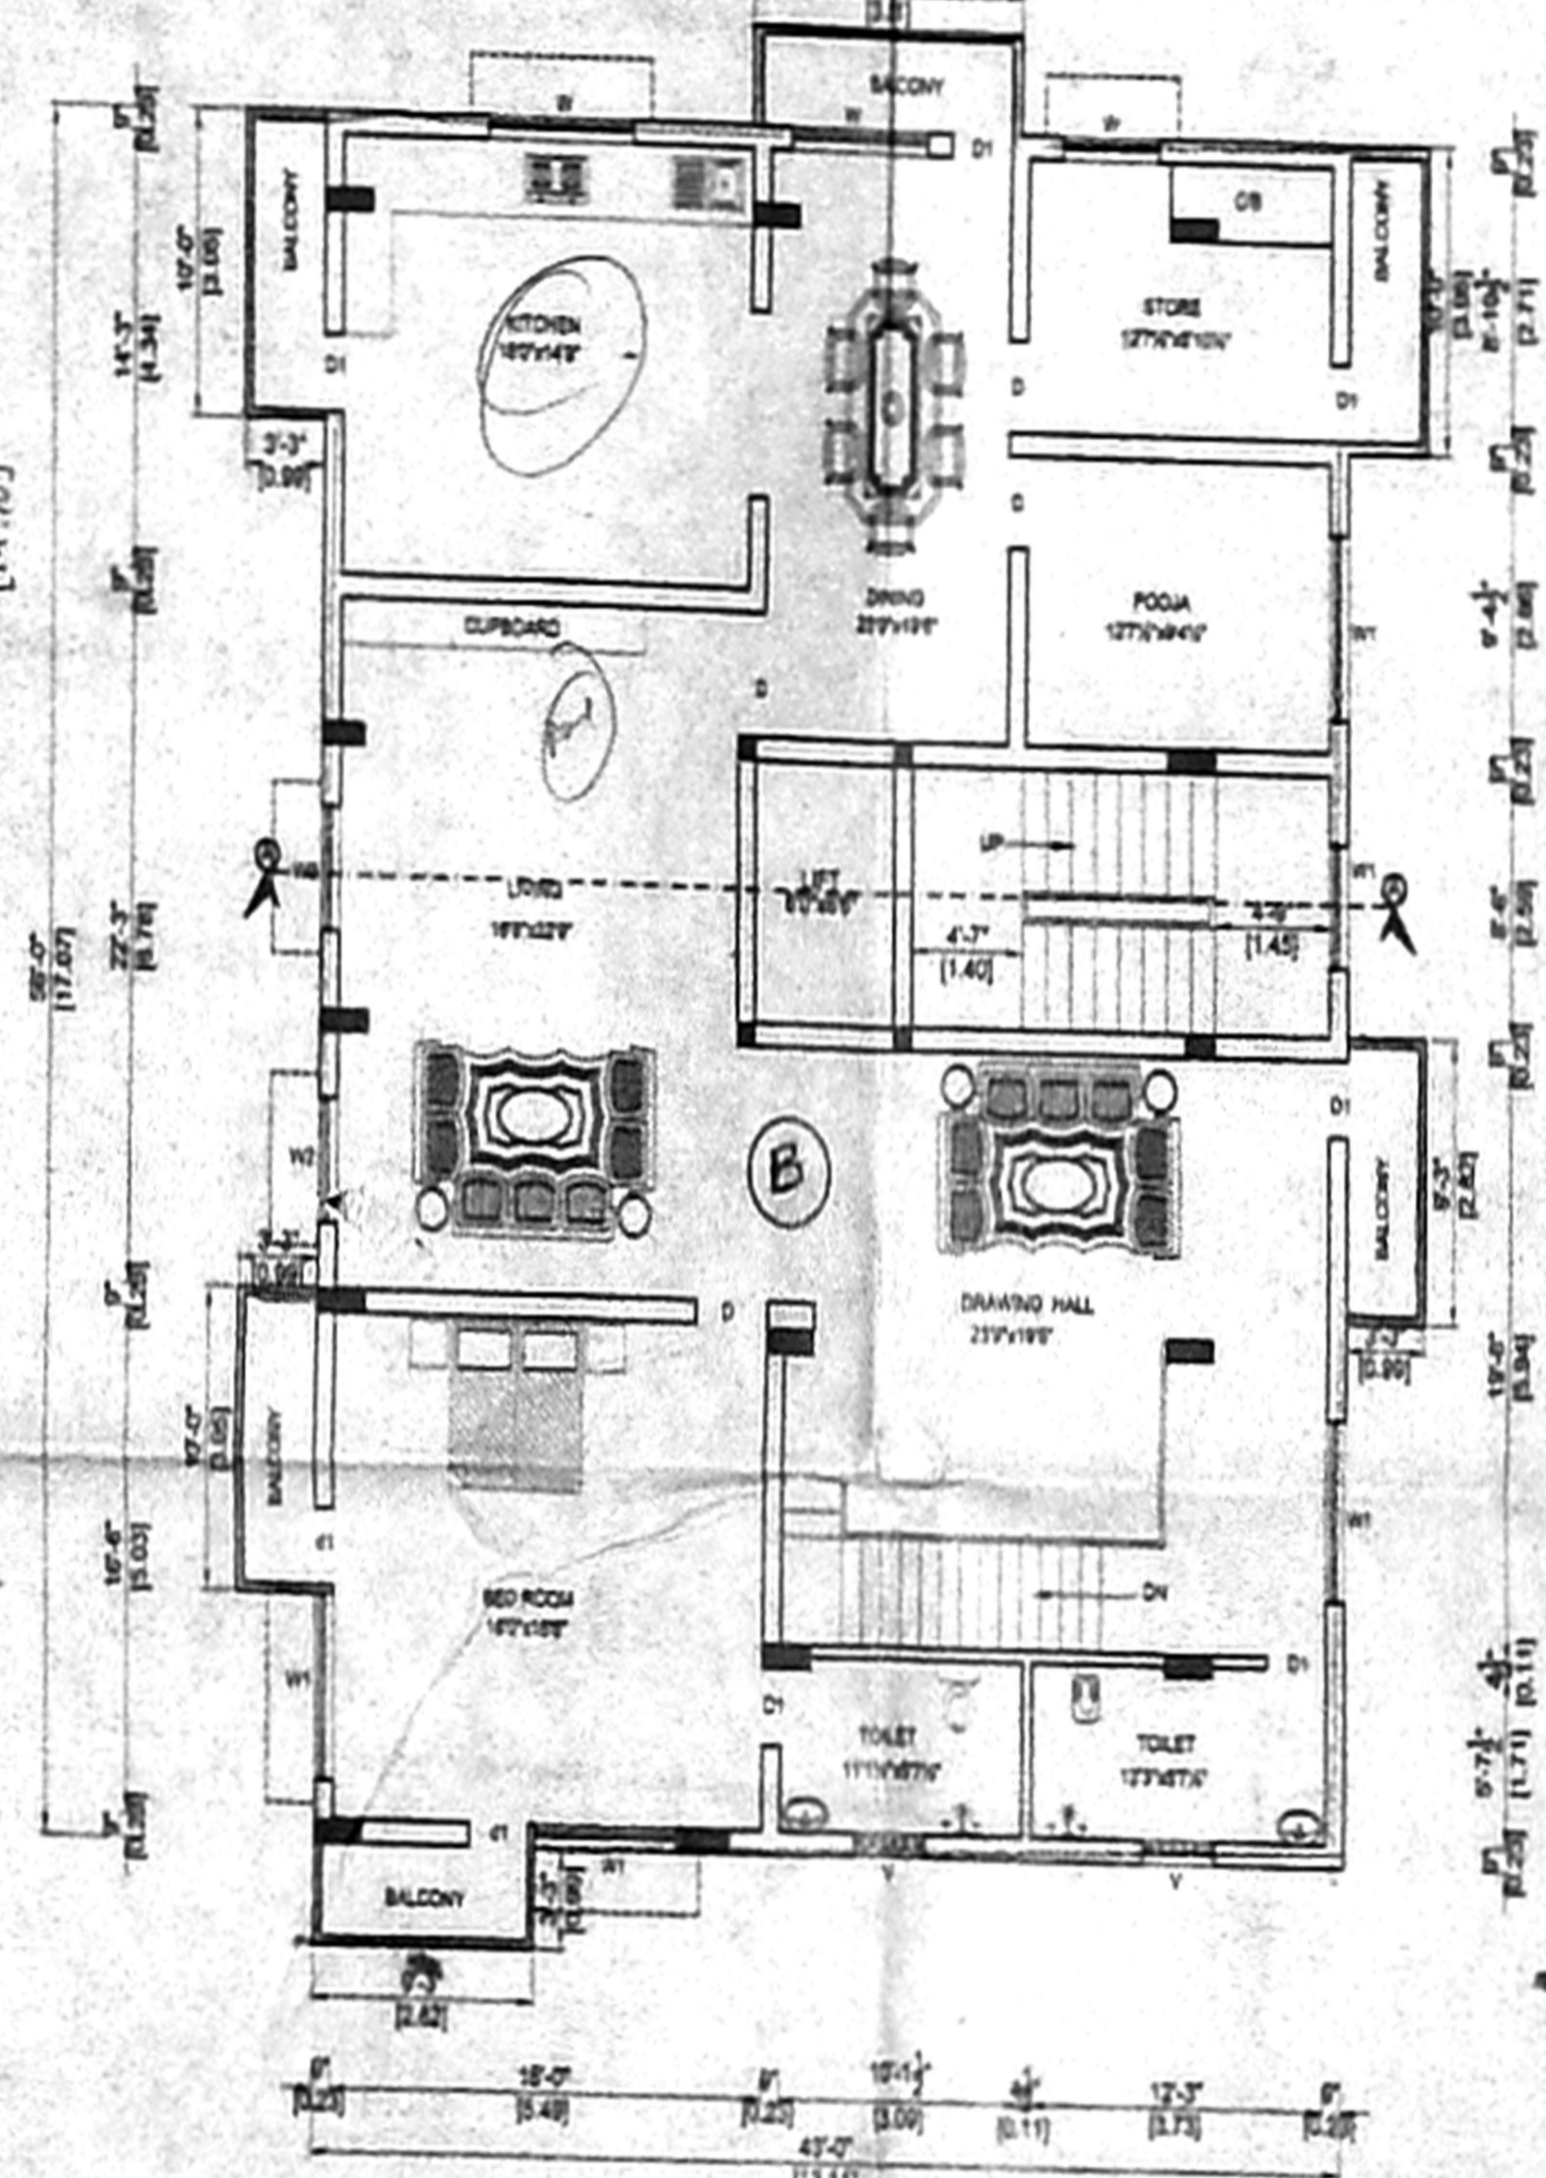


FOURTH FLOOR PLAN

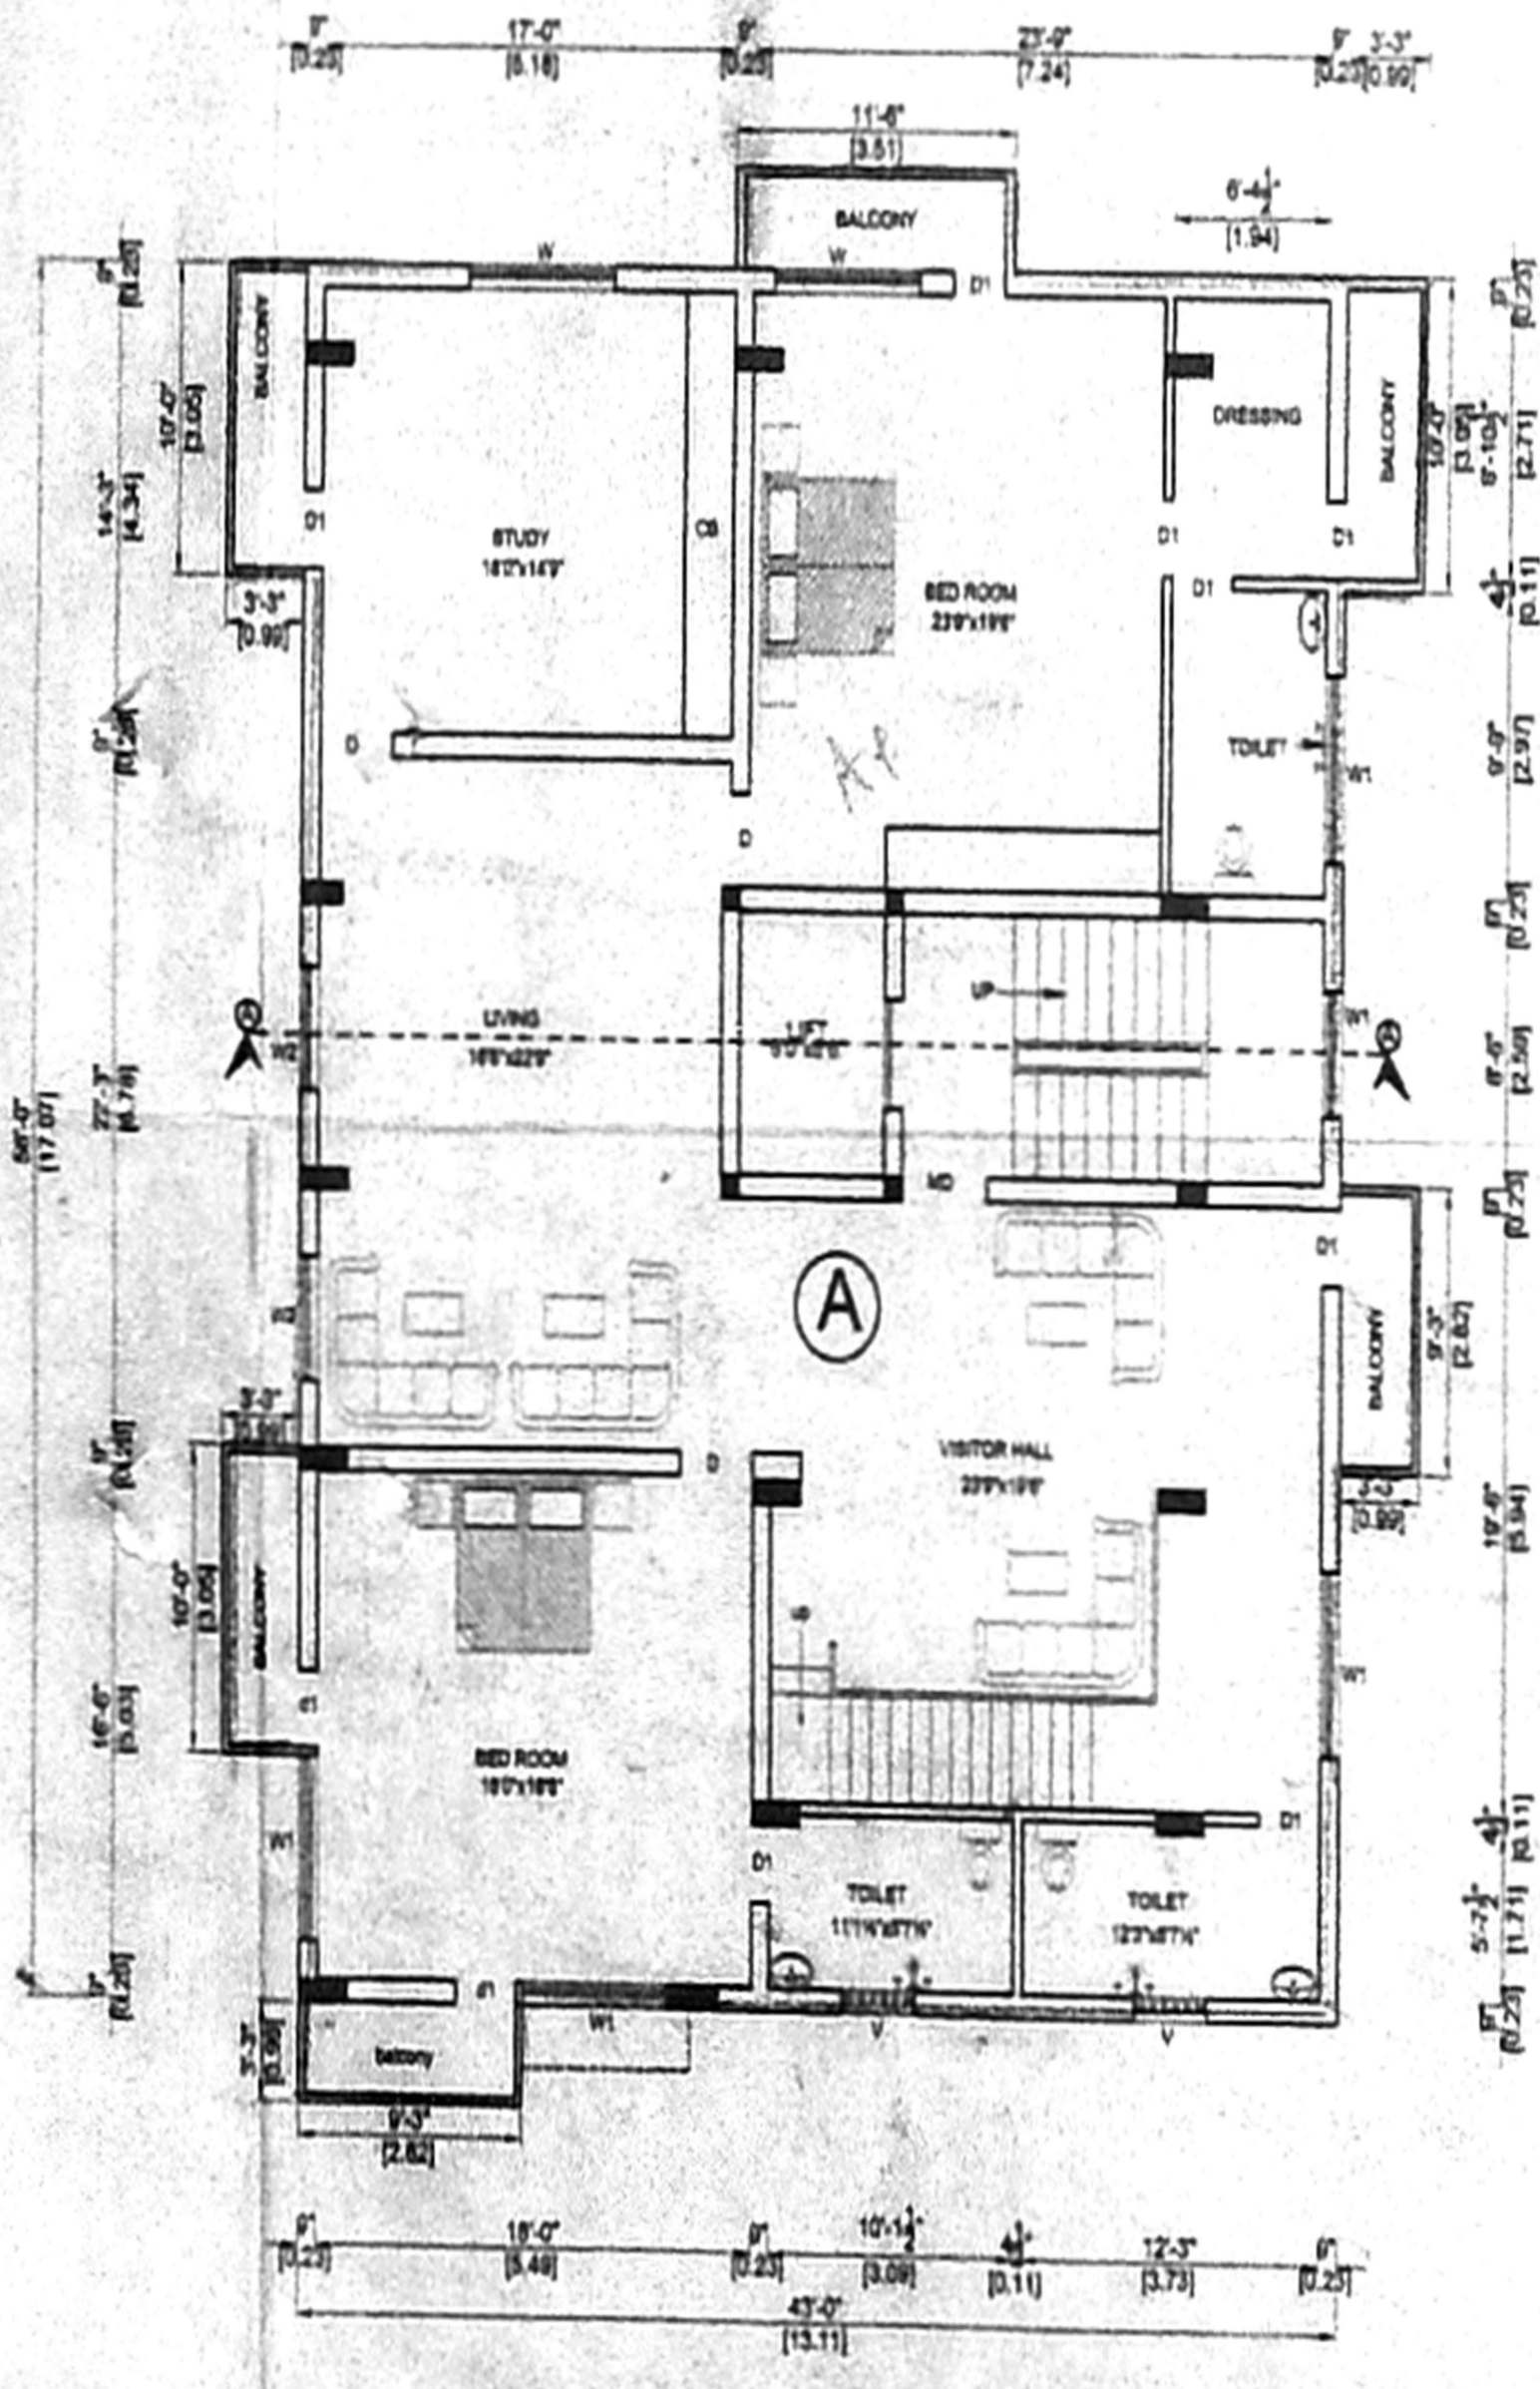


FIRST FLOOR PLAN

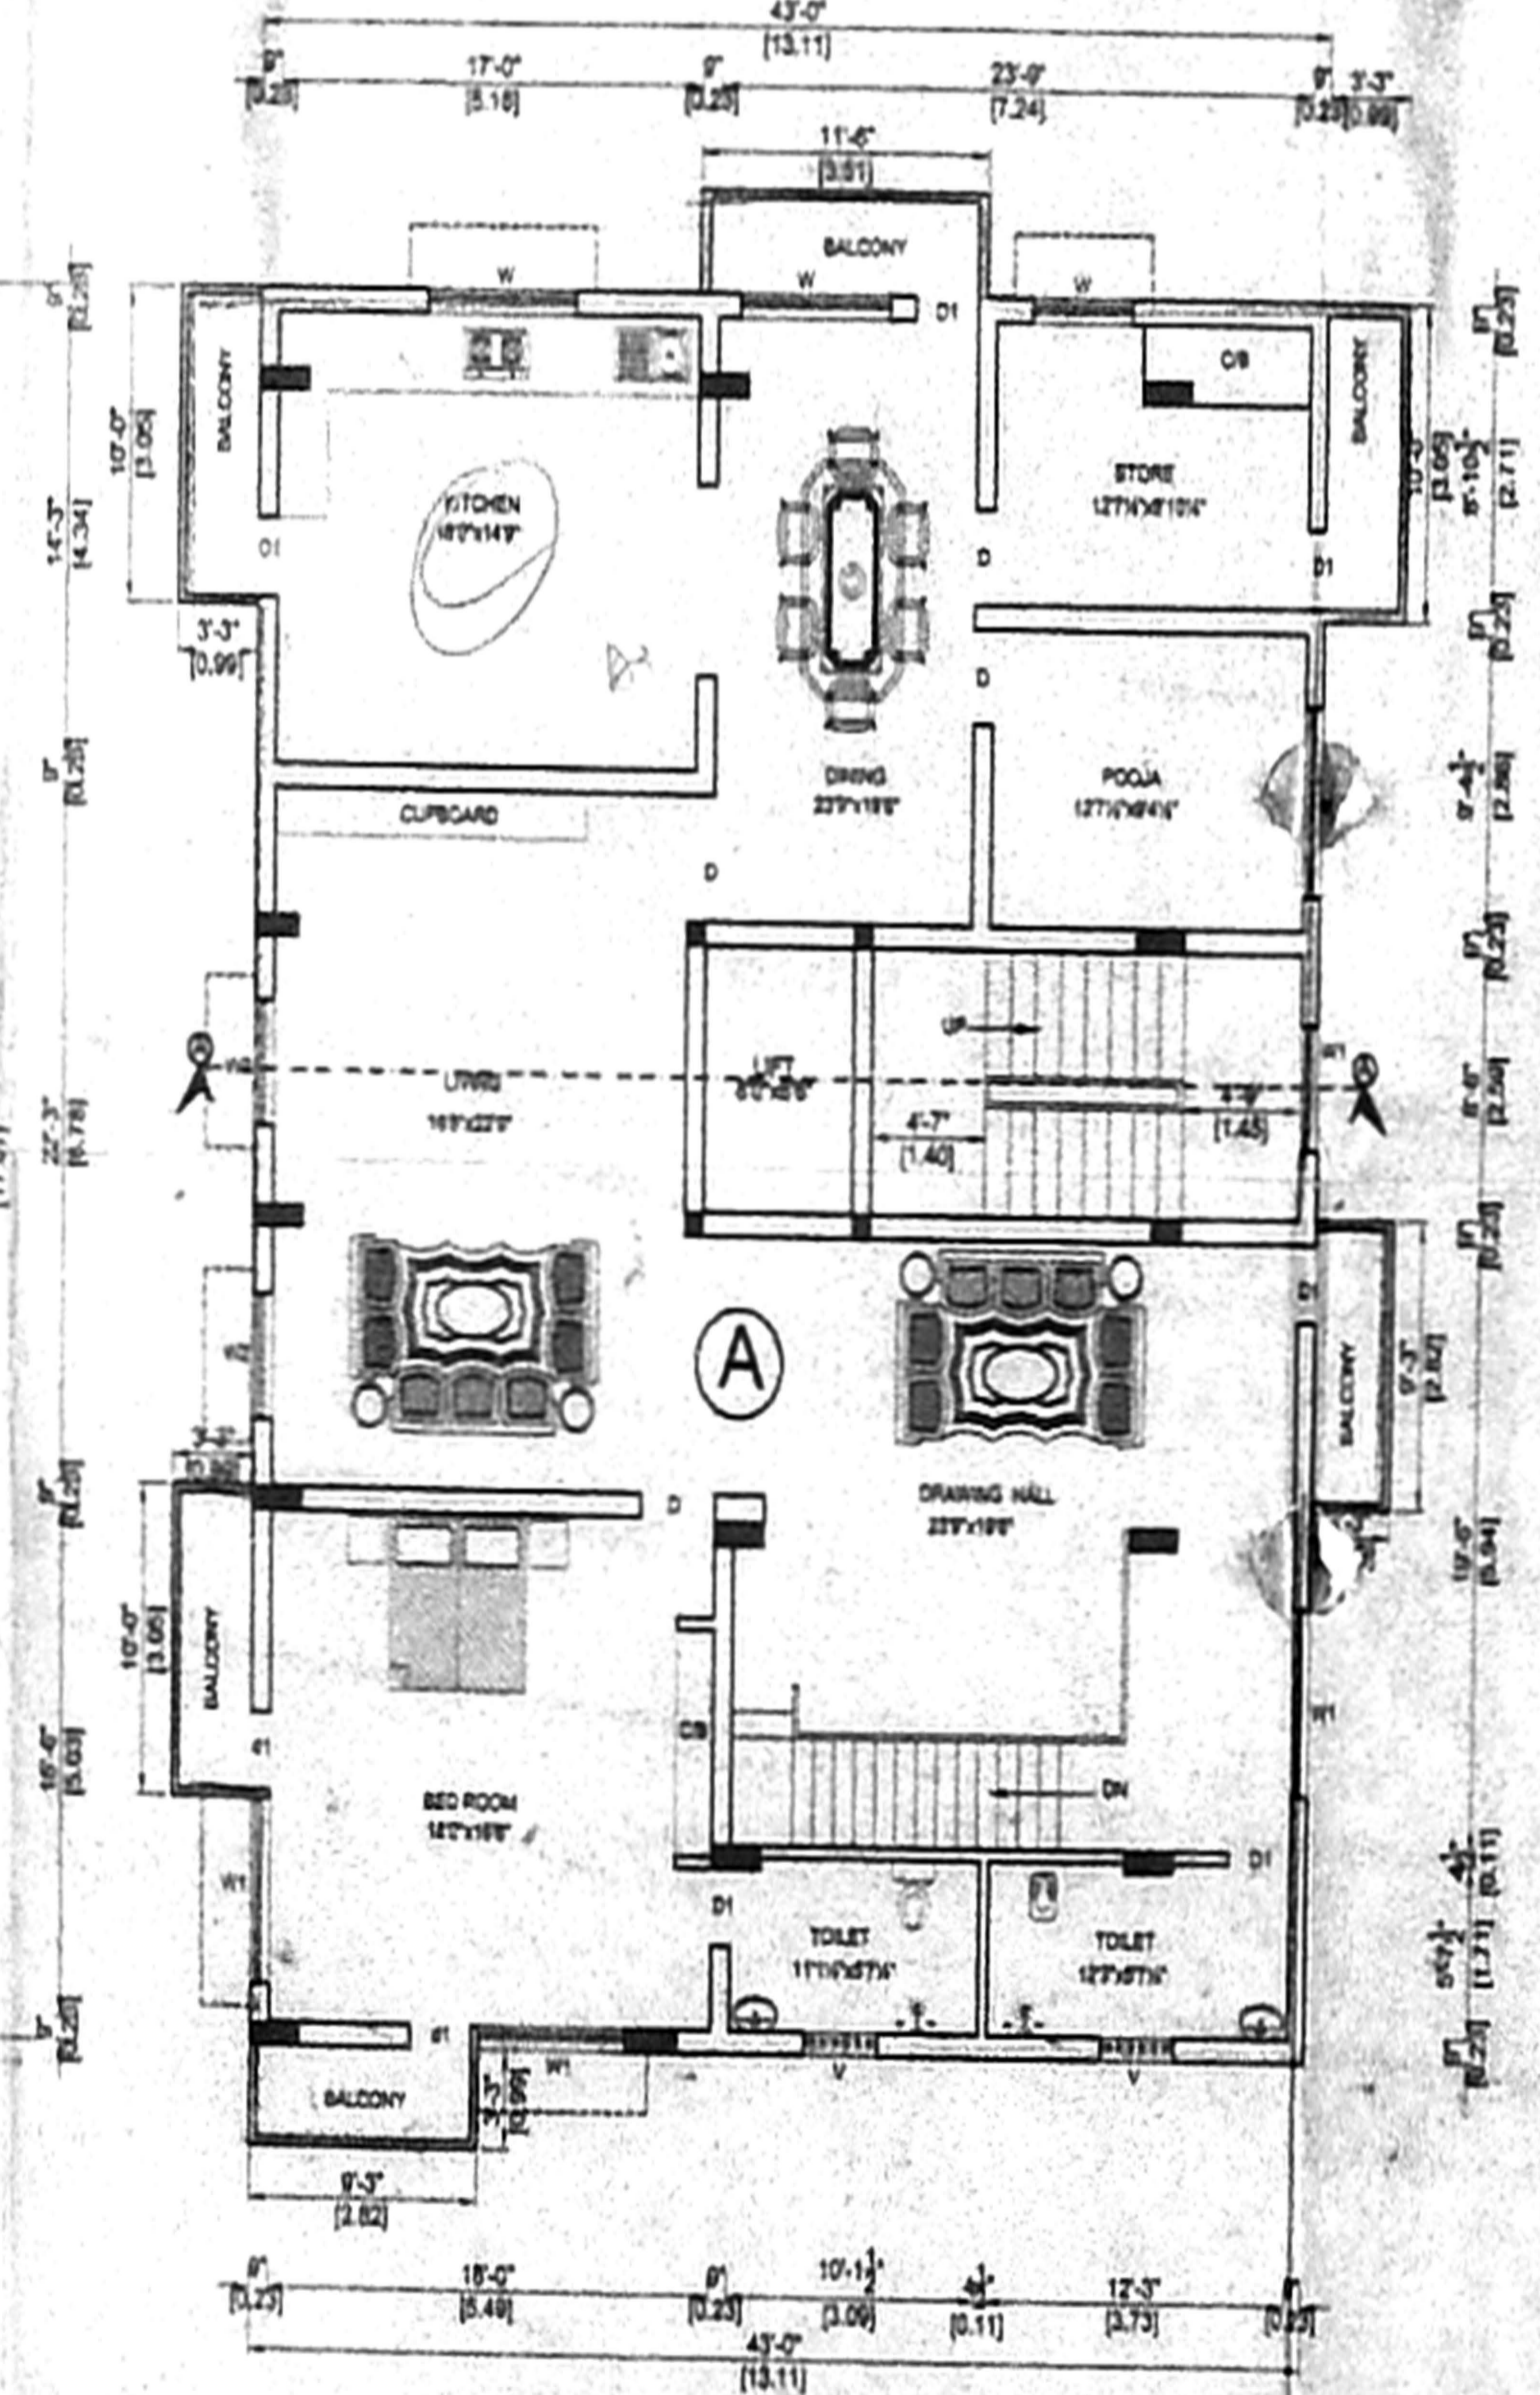

SECOND FLOOR PLAN

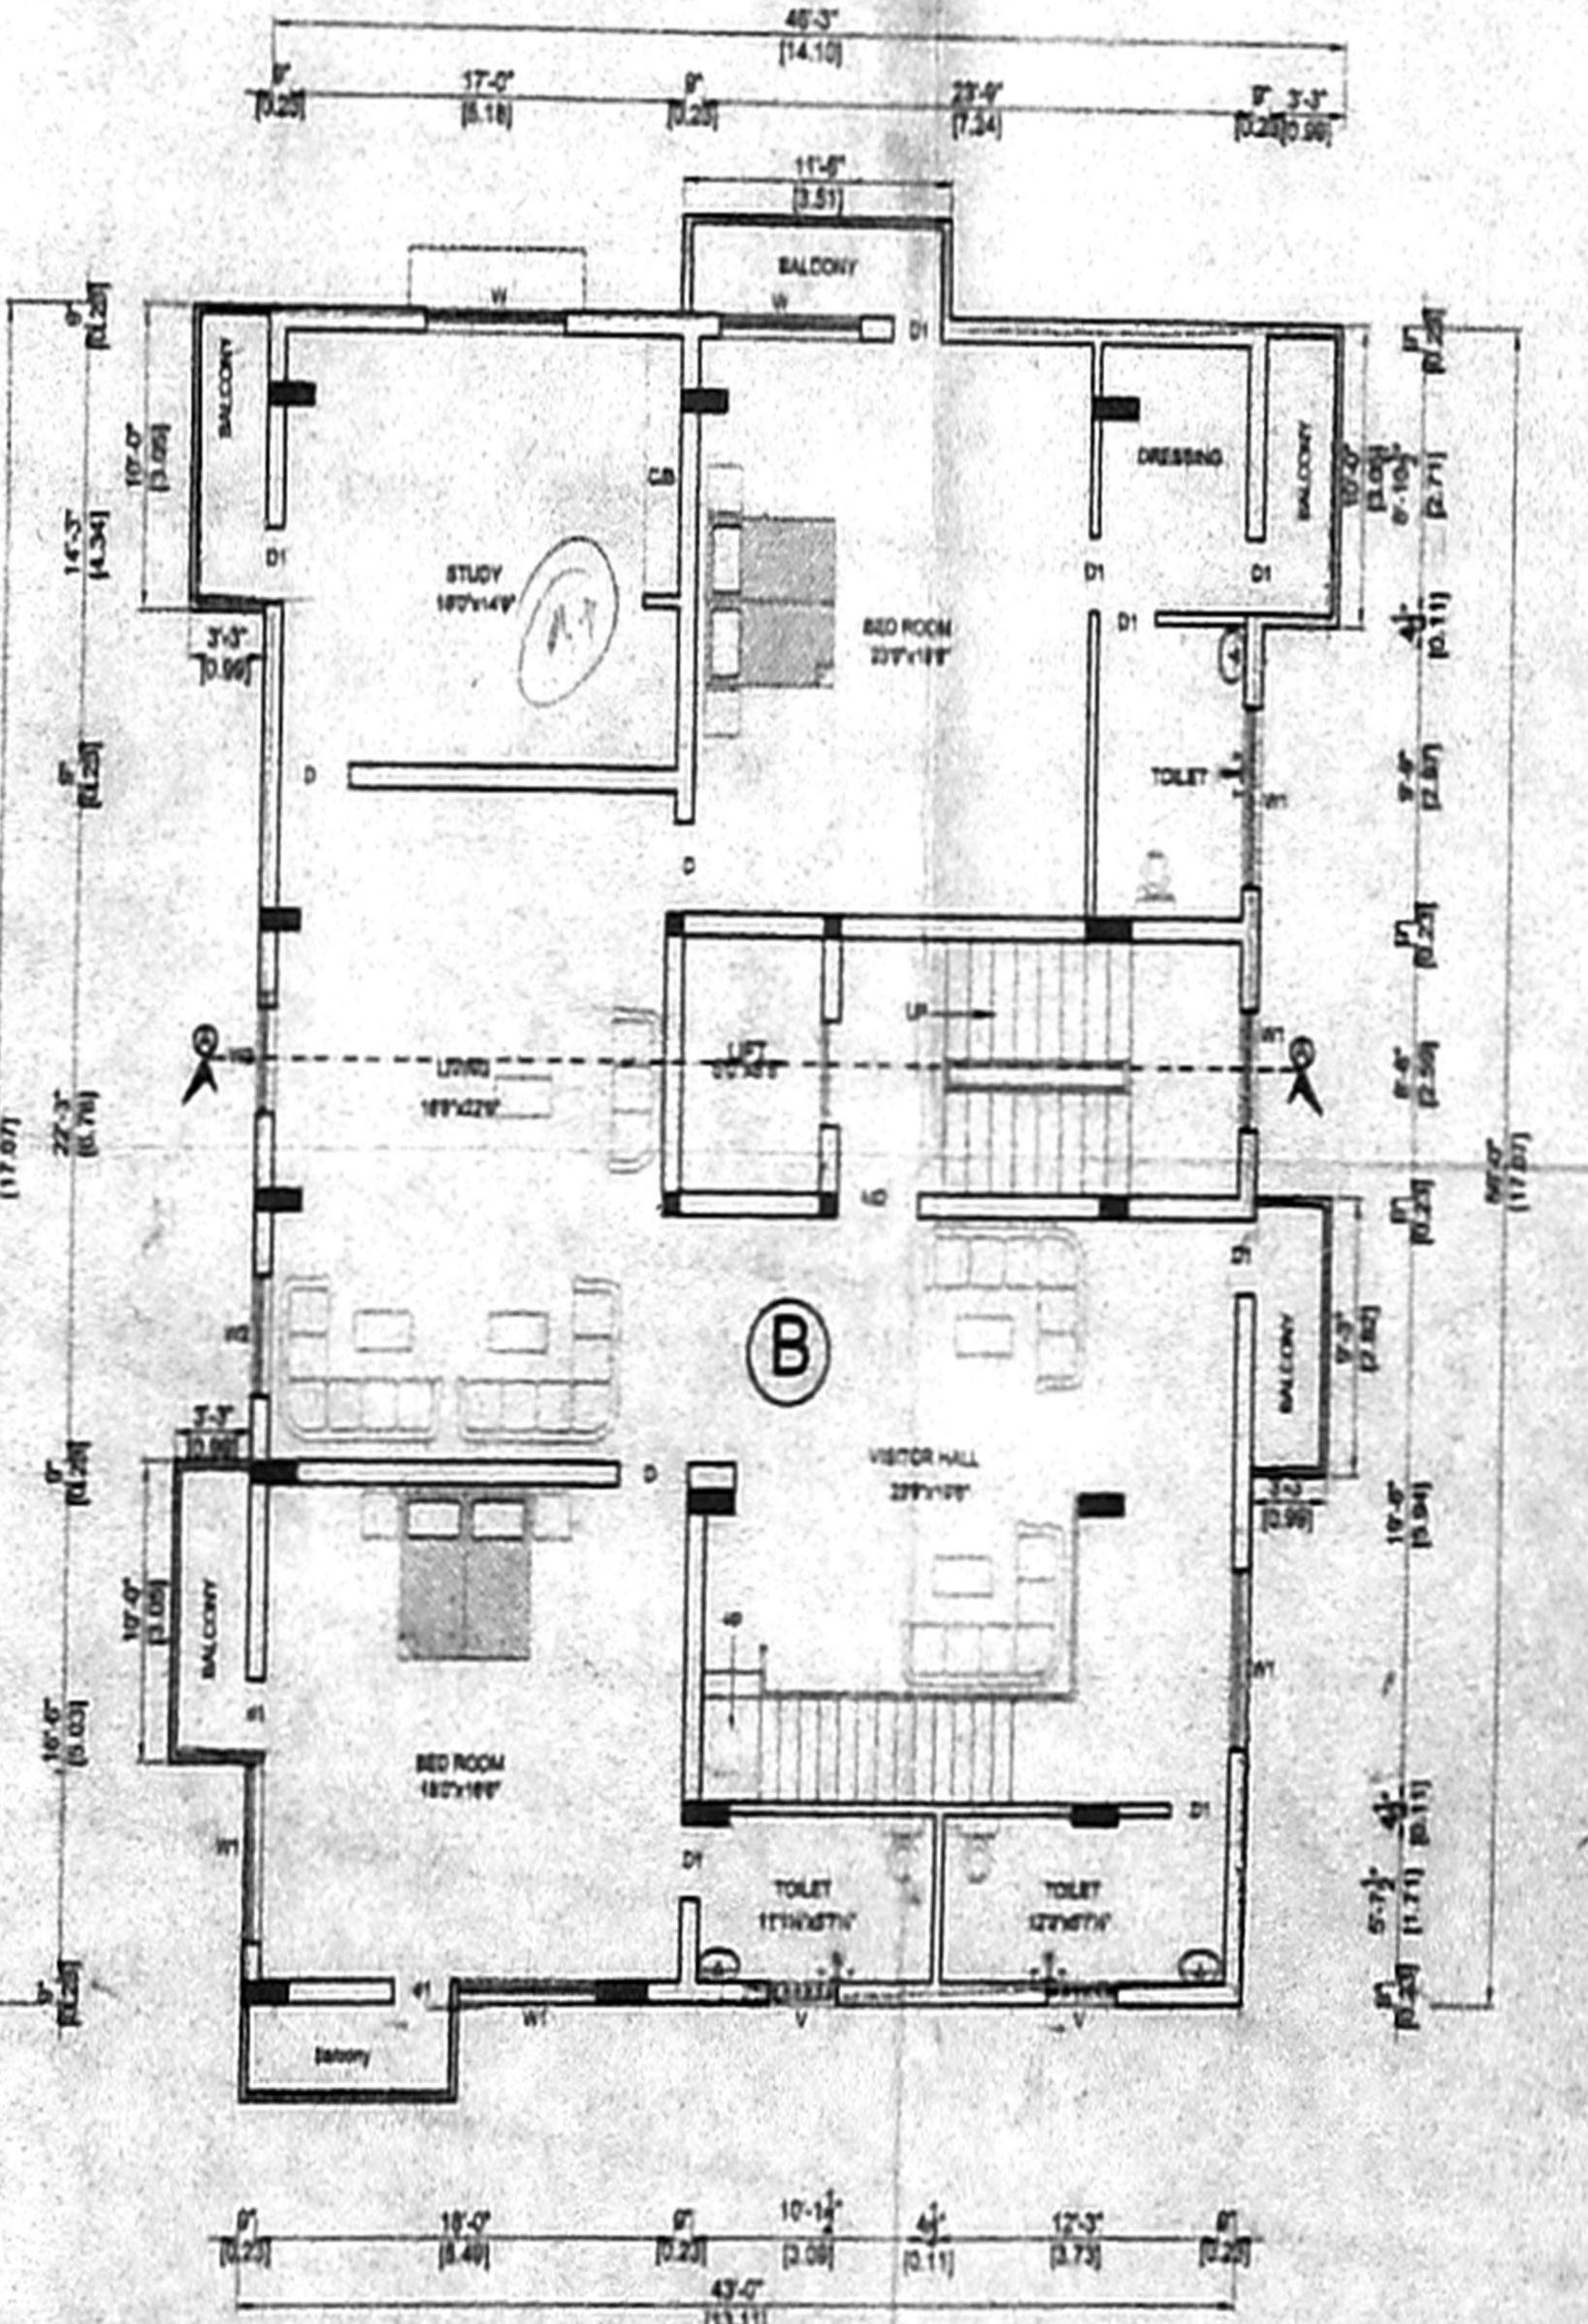

THIRD FLOOR PLAN

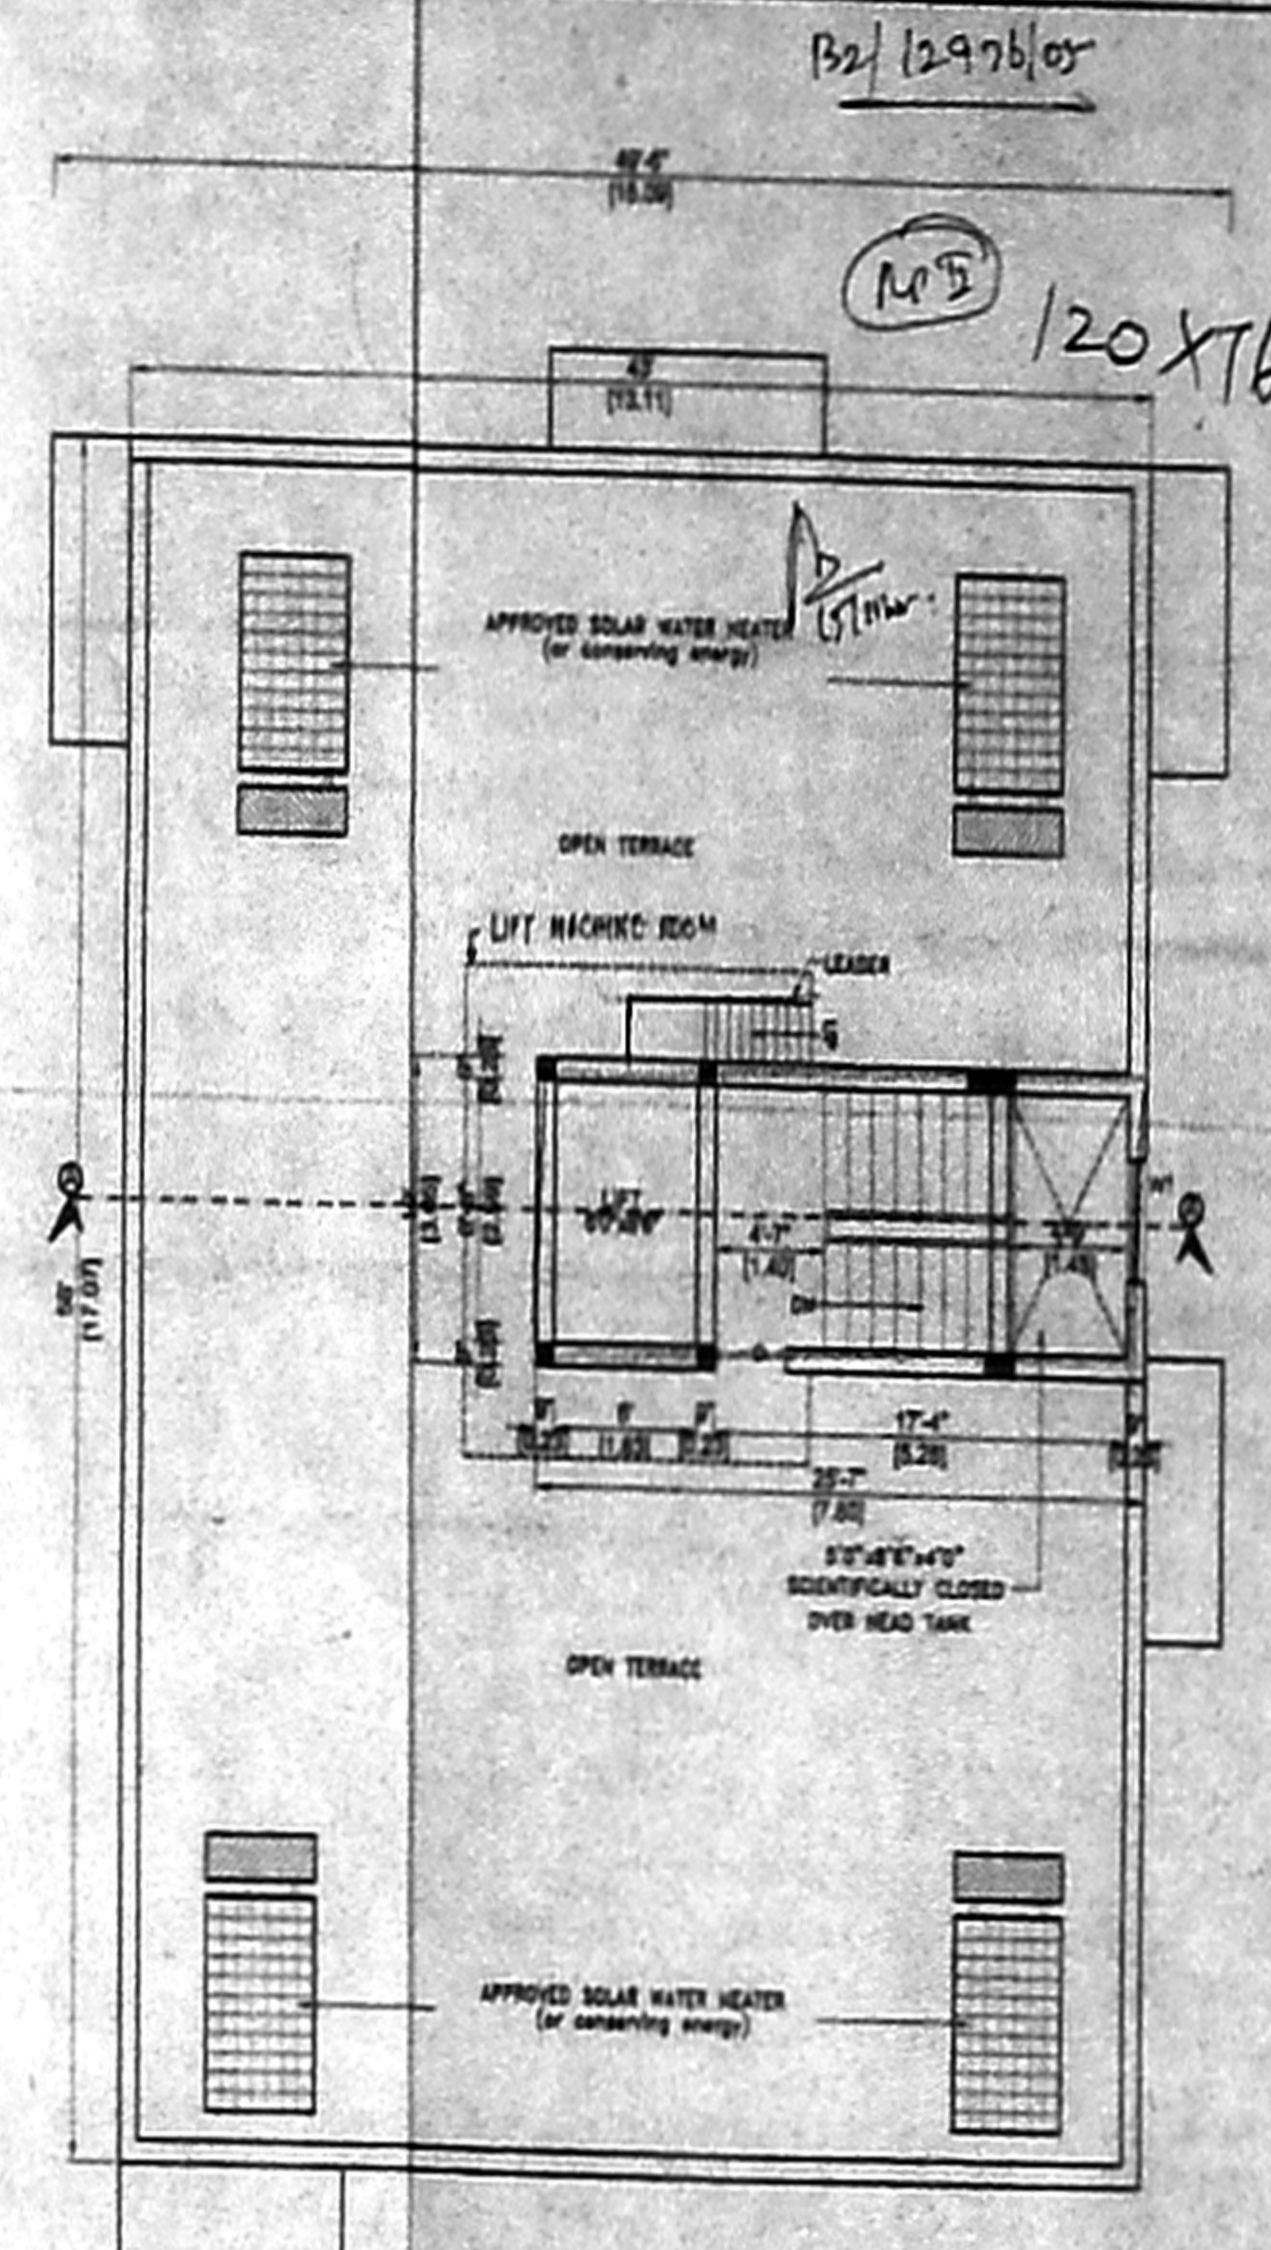

TERRACE FLOOR PLAN

**SCHEDULE OF JOINERY**

| TYPE | DETAIL     | SIZE        |
|------|------------|-------------|
| MD   | DOOR       | 3'3" x 7'0" |
| D    | DOOR       | 3'0" x 7'0" |
| D1   | DOOR       | 2'8" x 7'0" |
| W    | WINDOW     | 6'0" x 4'6" |
| W1   | WINDOW     | 4'0" x 4'6" |
| W2   | WINDOW     | 4'0" x 3'0" |
| V    | VENTILATOR | 3'0" x 2'0" |

**SPECIFICATION**

|              |  |
|--------------|--|
| FOUNDATION   | COLUMN FOOTING                               |
| BRICK WORK   | C.M. 1:5 FOR SUPER STRUCTURE                 |
| PLASTERING   | C.M. 1:5 FOR WALLS & 1:3 FOR CEILING         |
| CEMENT PAINT | C.M. 1:5 FOR SUPER STRUCTURE                 |
| PLASTERING   | 2 COATS FOR WALLS & 1 EXTRA COAT FOR CEILING |
| R.C.C. WORK  | 1:2:4 FOR SLABS & LINTELS                    |
| WOOD WORK    | ALL WOOD WORK IN BEST QUALITY TIMBER         |
| WEATHERING   | 8 JULLY LIME MORTAR OVER ROOF COURSE         |
| COURSE       | SLAB ONE LAYER OF COUNTRY TILES              |

**COLOUR INDEX**

|          |          |
|----------|----------|
| PROPOSED | [Symbol] |
| ROAD     | [Symbol] |
| BOUNDARY | [Symbol] |

**AREA STATEMENT**

|                          | Sq.M        |
|--------------------------|-------------|
| TOTAL SITE EXTENT        | 717.58      |
| AS PER DOCUMENT          | 717.58      |
| AS PER SITE              | 710.61      |
| STILT FLOOR (NON F.S.I.) | 175.86 Sq.M |
| FIRST FLOOR              | 241.81 Sq.M |
| SECOND FLOOR             | 241.81 Sq.M |
| THIRD FLOOR              | 241.81 Sq.M |
| FOURTH                   | 241.81 Sq.M |
| TOTAL FLOOR AREA         | 967.24 Sq.M |
| PLOT COVERAGE            | 34.02%      |
| F.S.I                    | 1.34        |

PLAN SHOWING THE PROPOSED CONSTRUCTION OF A RESIDENTIAL BUILDING AT DOOR NO. 3, PLOT No. 9, SRI LADY DESIGACHARY ROAD, MYLAPORE IN S. No. 16499, BLOCK No. 54, MYLAPORE DIVISION - TRIPPLICANE TALUK, CHENNAI - 600 004.

SCALE: 1"=8'-0" (1:100)

OWNERS SIGNATURE

EN. K. SELVAM,  
REGISTERED CIVIL ENGINEER, P.M.  
OFFICE NO. 11/288, 11th BLOCK,  
MOODIPAN EAST, CHENNAI 600 037  
(NEAR MGR ADARSH SCHOOL)  
PHONE No. 255-2355  
CELL No. 9841483599  
SIGNATURE OF LICENSED SURVEYOR