





B2/2097/05  
 97x87 97x87

அலுவலகப் படி  
 B/98-85/272 A/6/2006  
 9-6-06

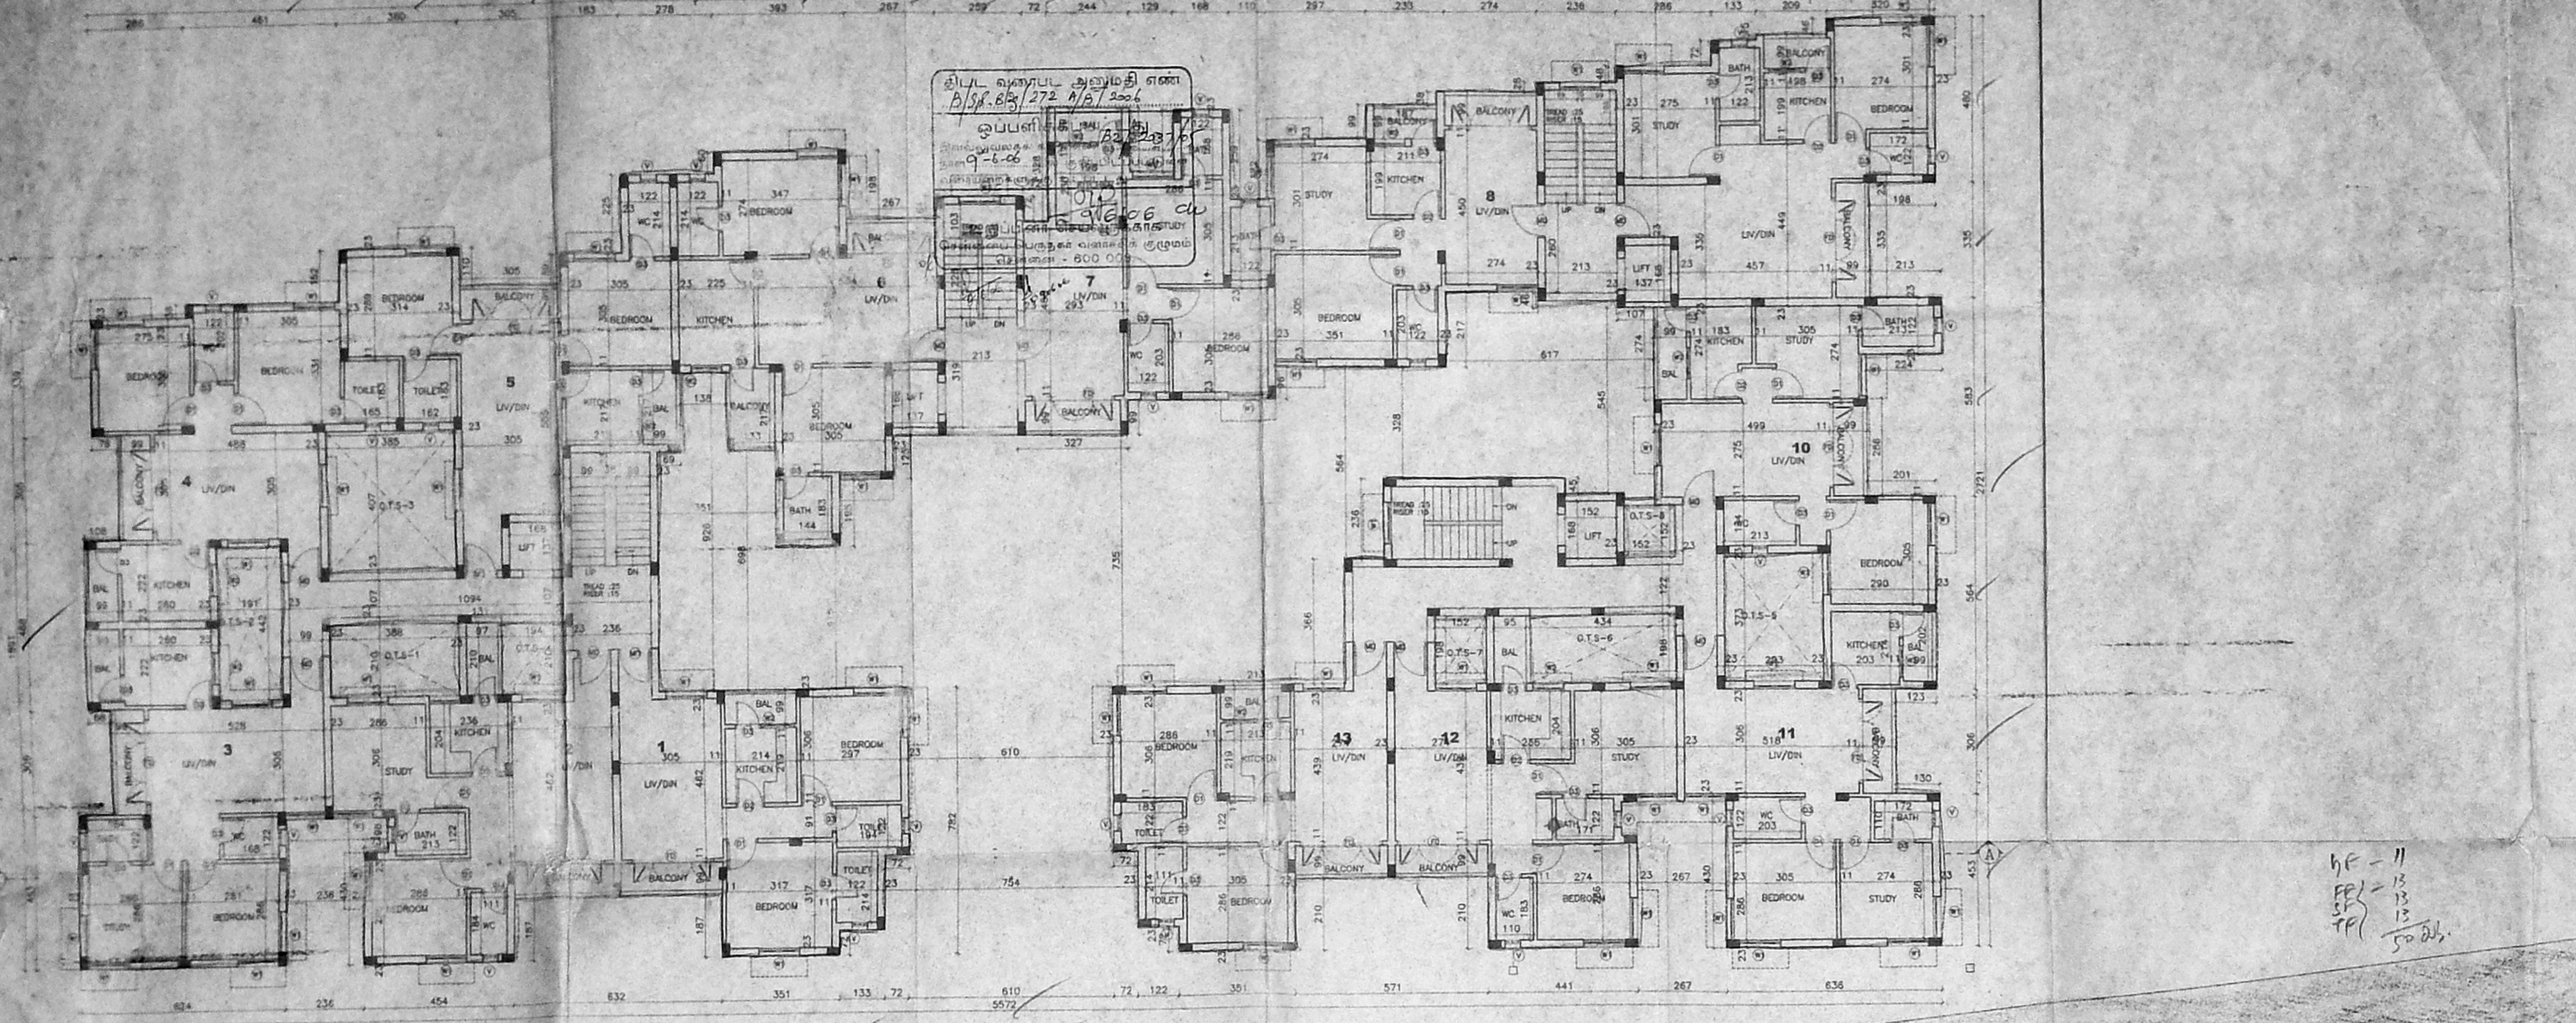


TYPICAL FLOOR PLAN (FIRST, SECOND & THIRD) 13x3 = 39 05

1F-11  
 2F-13  
 3F-13  
 50 05

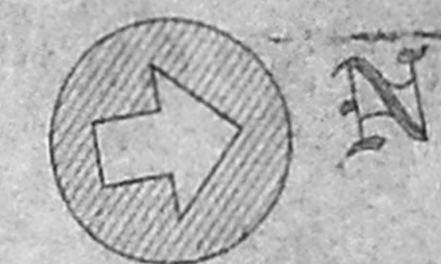

AVVAI NAGAR MAIN ROAD

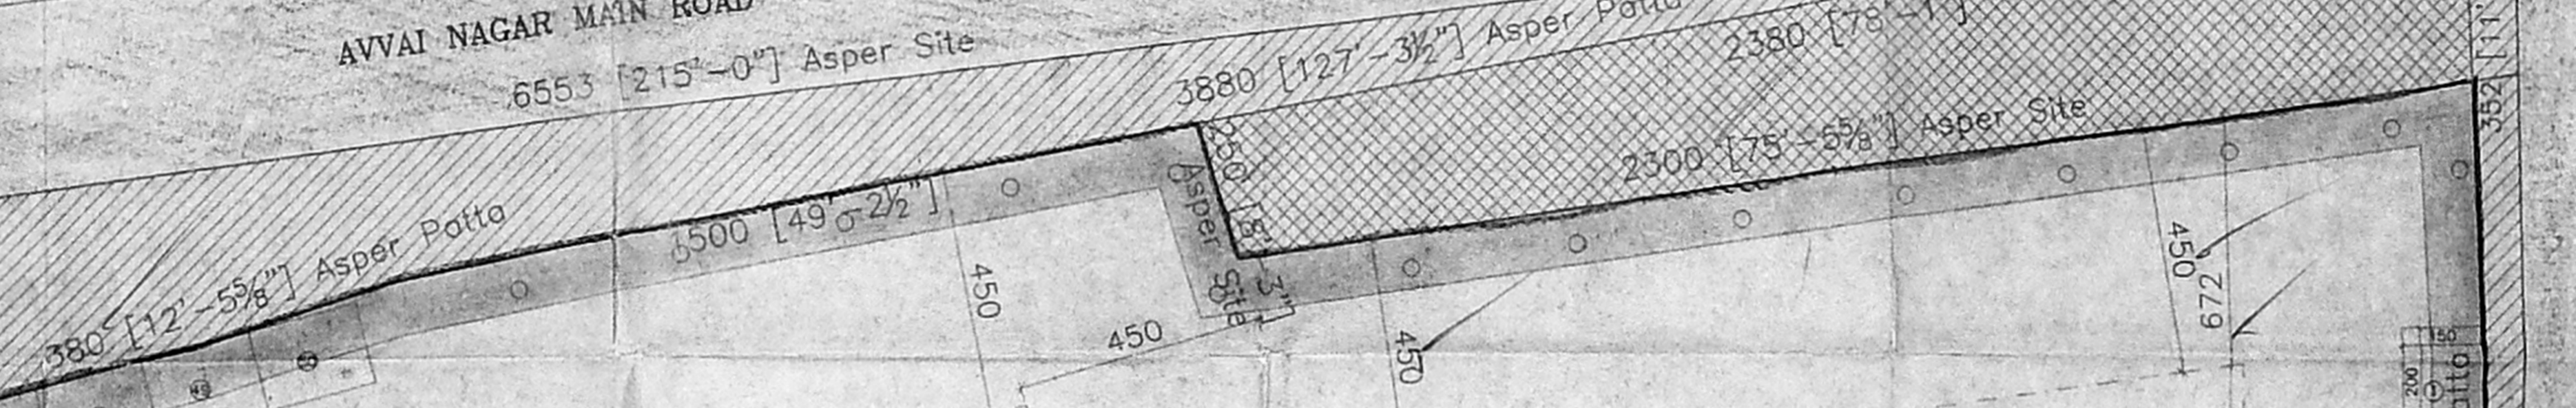

JOINERY DETAILS:

FD	DESCRIPTION	WIDTH	HEIGHT
FD	C.W. DOOR	244	213
MD	C.W. DOOR	99	213
D1	C.W. DOOR	91	213
D2	C.W. DOOR	63	213
D3	C.W. DOOR	76	213
W	C.W. WINDOW	183	122
W1	C.W. WINDOW	122	91
W2	C.W. WINDOW	91	91
V	C.W. VENTILATOR	45	91
RS	ROLLING SHUTTER	150	213

- SPECIFICATIONS:
- Foundation concrete in PCC 1:4:8 with 3.75cm dia. with broken granite jelly.
  - For all R.C.C. works M25 Grade Used.
  - 23 CM Thick Brick work in C.M. 1:4.
  - 11 CM Thick Brick work in C.M. 1:4.
  - Plastering the ceiling and exposed concrete surface in C.M. 1:5.
  - Plastering the walls in C.M. 1:6.
  - Weathering course in brick jelly lime concrete 7.5cm the coverage with flat tiles set in C.M. 1:3.
  - Flooring with ceramic tiles set in C.M. 1:3 and bedding 12.5 cm thick.
  - The Over Head Tank is scientifically graded.
  - To Provide Solar Water Heater Capacity 5000 Ltrs.

LEGEND:  
 PROPOSED CONSTRUCTION SHOWN THIS  
 EXISTING SHOWN THIS  
 ROAD SHOWN THIS  
 SEWER LINE SHOWN THIS  
 WATER LINE SHOWN THIS

AREA STATEMENT: IN SQ.M

PLOT EXTENT AS DOCUMENT	3615.64
PLOT EXTENT AS PATA	2491.00
PLOT EXTENT AS PLAN	4256.41
GROUND FLOOR AREA	756.46
FIRST FLOOR AREA	813.21
SECOND FLOOR AREA	819.21
THIRD FLOOR AREA	819.21
TOTAL BUILT-UP AREA	3208.09
F.S.I	13.56
PLOT COVERAGE	38.02%


OWNER:  
 SECRETARY  
 TNBEWS

SCALE: 1:100

ALL DIMENSIONS ARE IN CENTIMETRES

JOB TITLE:  
 PLAN SHOWING THE PROPOSED APARTMENTS  
 AT PLOT NOS: 1-10, AVVAI NAGAR, OFF RAJANI NAGAR,  
 THIRUVANNIYUR, CHENNAI-11 BEARING T.S. NO  
 23/6(OLD NO 85/3) BLOCK NO 34,  
 IN THIRUVANNIYUR VILLAGE,  
 CORPORATION DIVISION NO 155, ZONE X  
 FOR TAMILNADU BANK EMPLOYEES  
 WELFARE SOCIETY.

LICENSED SURVEYOR:  
 E.R. K. SELVAM,  
 RE. (Civil), AMIE, C.Eng(D), FIV,  
 GRANTED ENGINEER & APPROVED VALUER,  
 CLASS - LICENSED SURVEYOR,  
 REG. NO. 007209/2005,  
 DOOR NO: 11/206 11th BLOCK  
 MGAPAPUR EAST, CHENNAI-600 087,  
 (ENGINEER IN CHARGE TNSW SCHOOO)  
 PHONE No: 25-42550 2522050  
 \*F.U. No: 9641282050

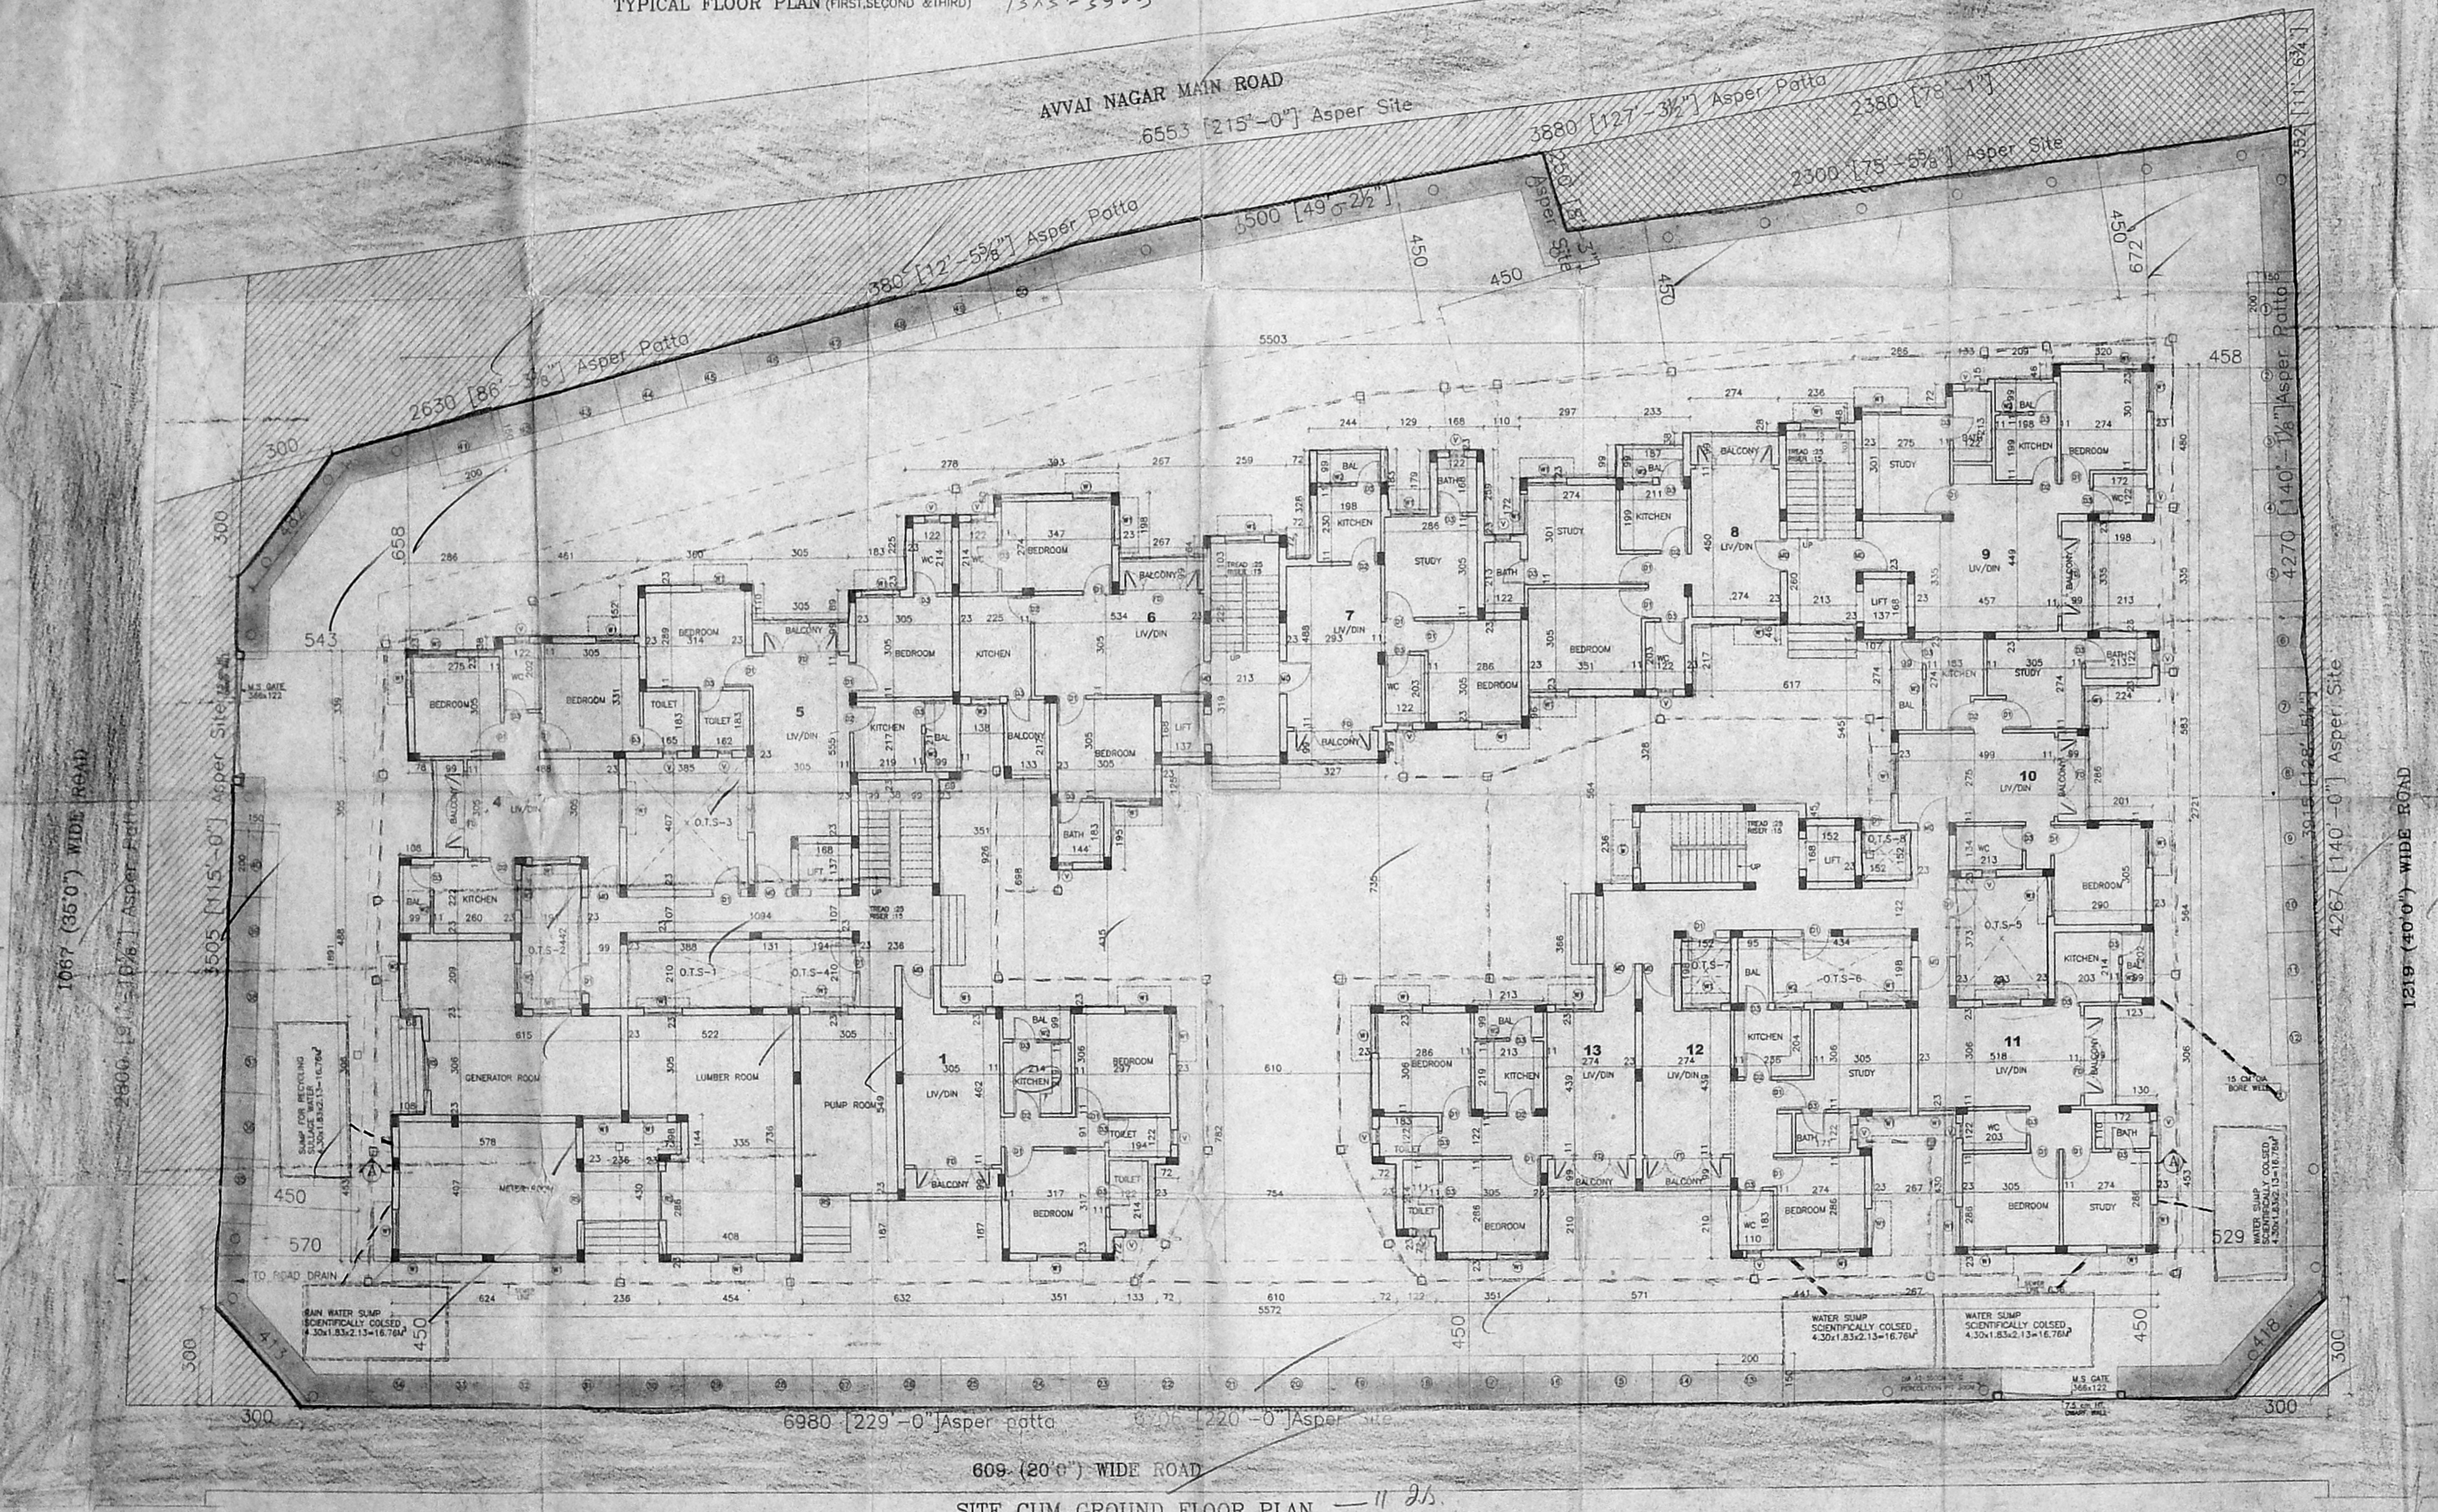

SITE CUM GROUND FLOOR PLAN - 11 25