

B/2/23/83/3/01

(MI)


4/2

85 X 56

OFFICE COPY


B/2/23/83/3/01/2005

Planning Permit No. **APPROVED**
 SUBJECT TO THE CONDITIONS IN THIS OFFICE
 No. **371/2005**
 FOR MEMBER SECRETARY
 CHENNAI METROPOLITAN
 DEVELOPMENT AUTHORITY
 CHENNAI - 600 006.

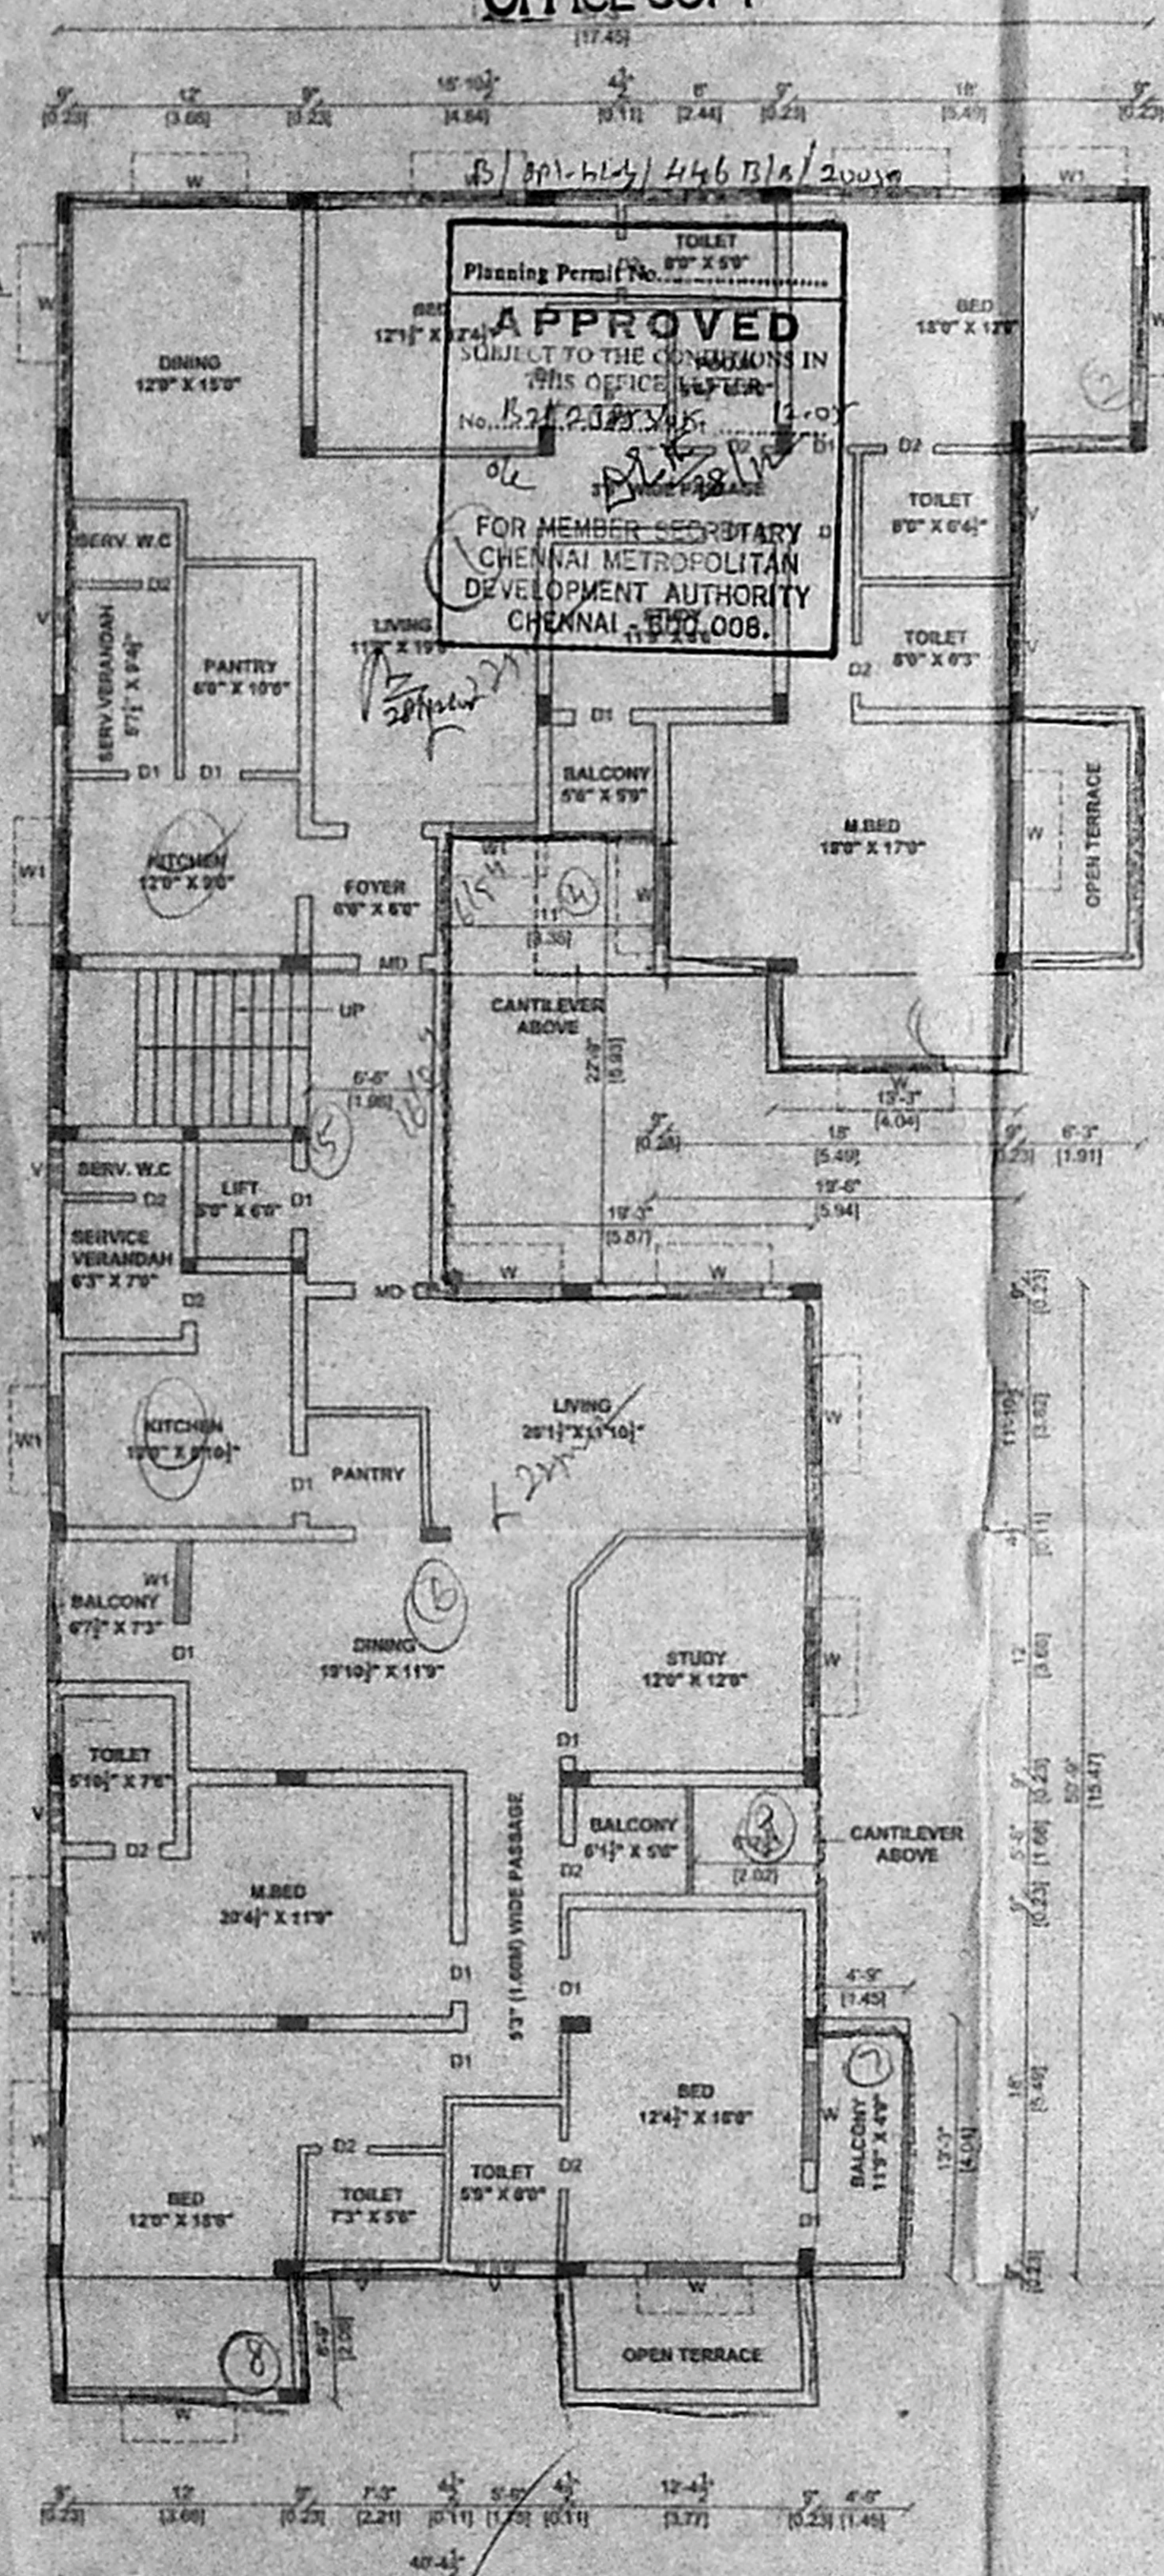


THIRD FLOOR PLAN

57'-3" (17.45)

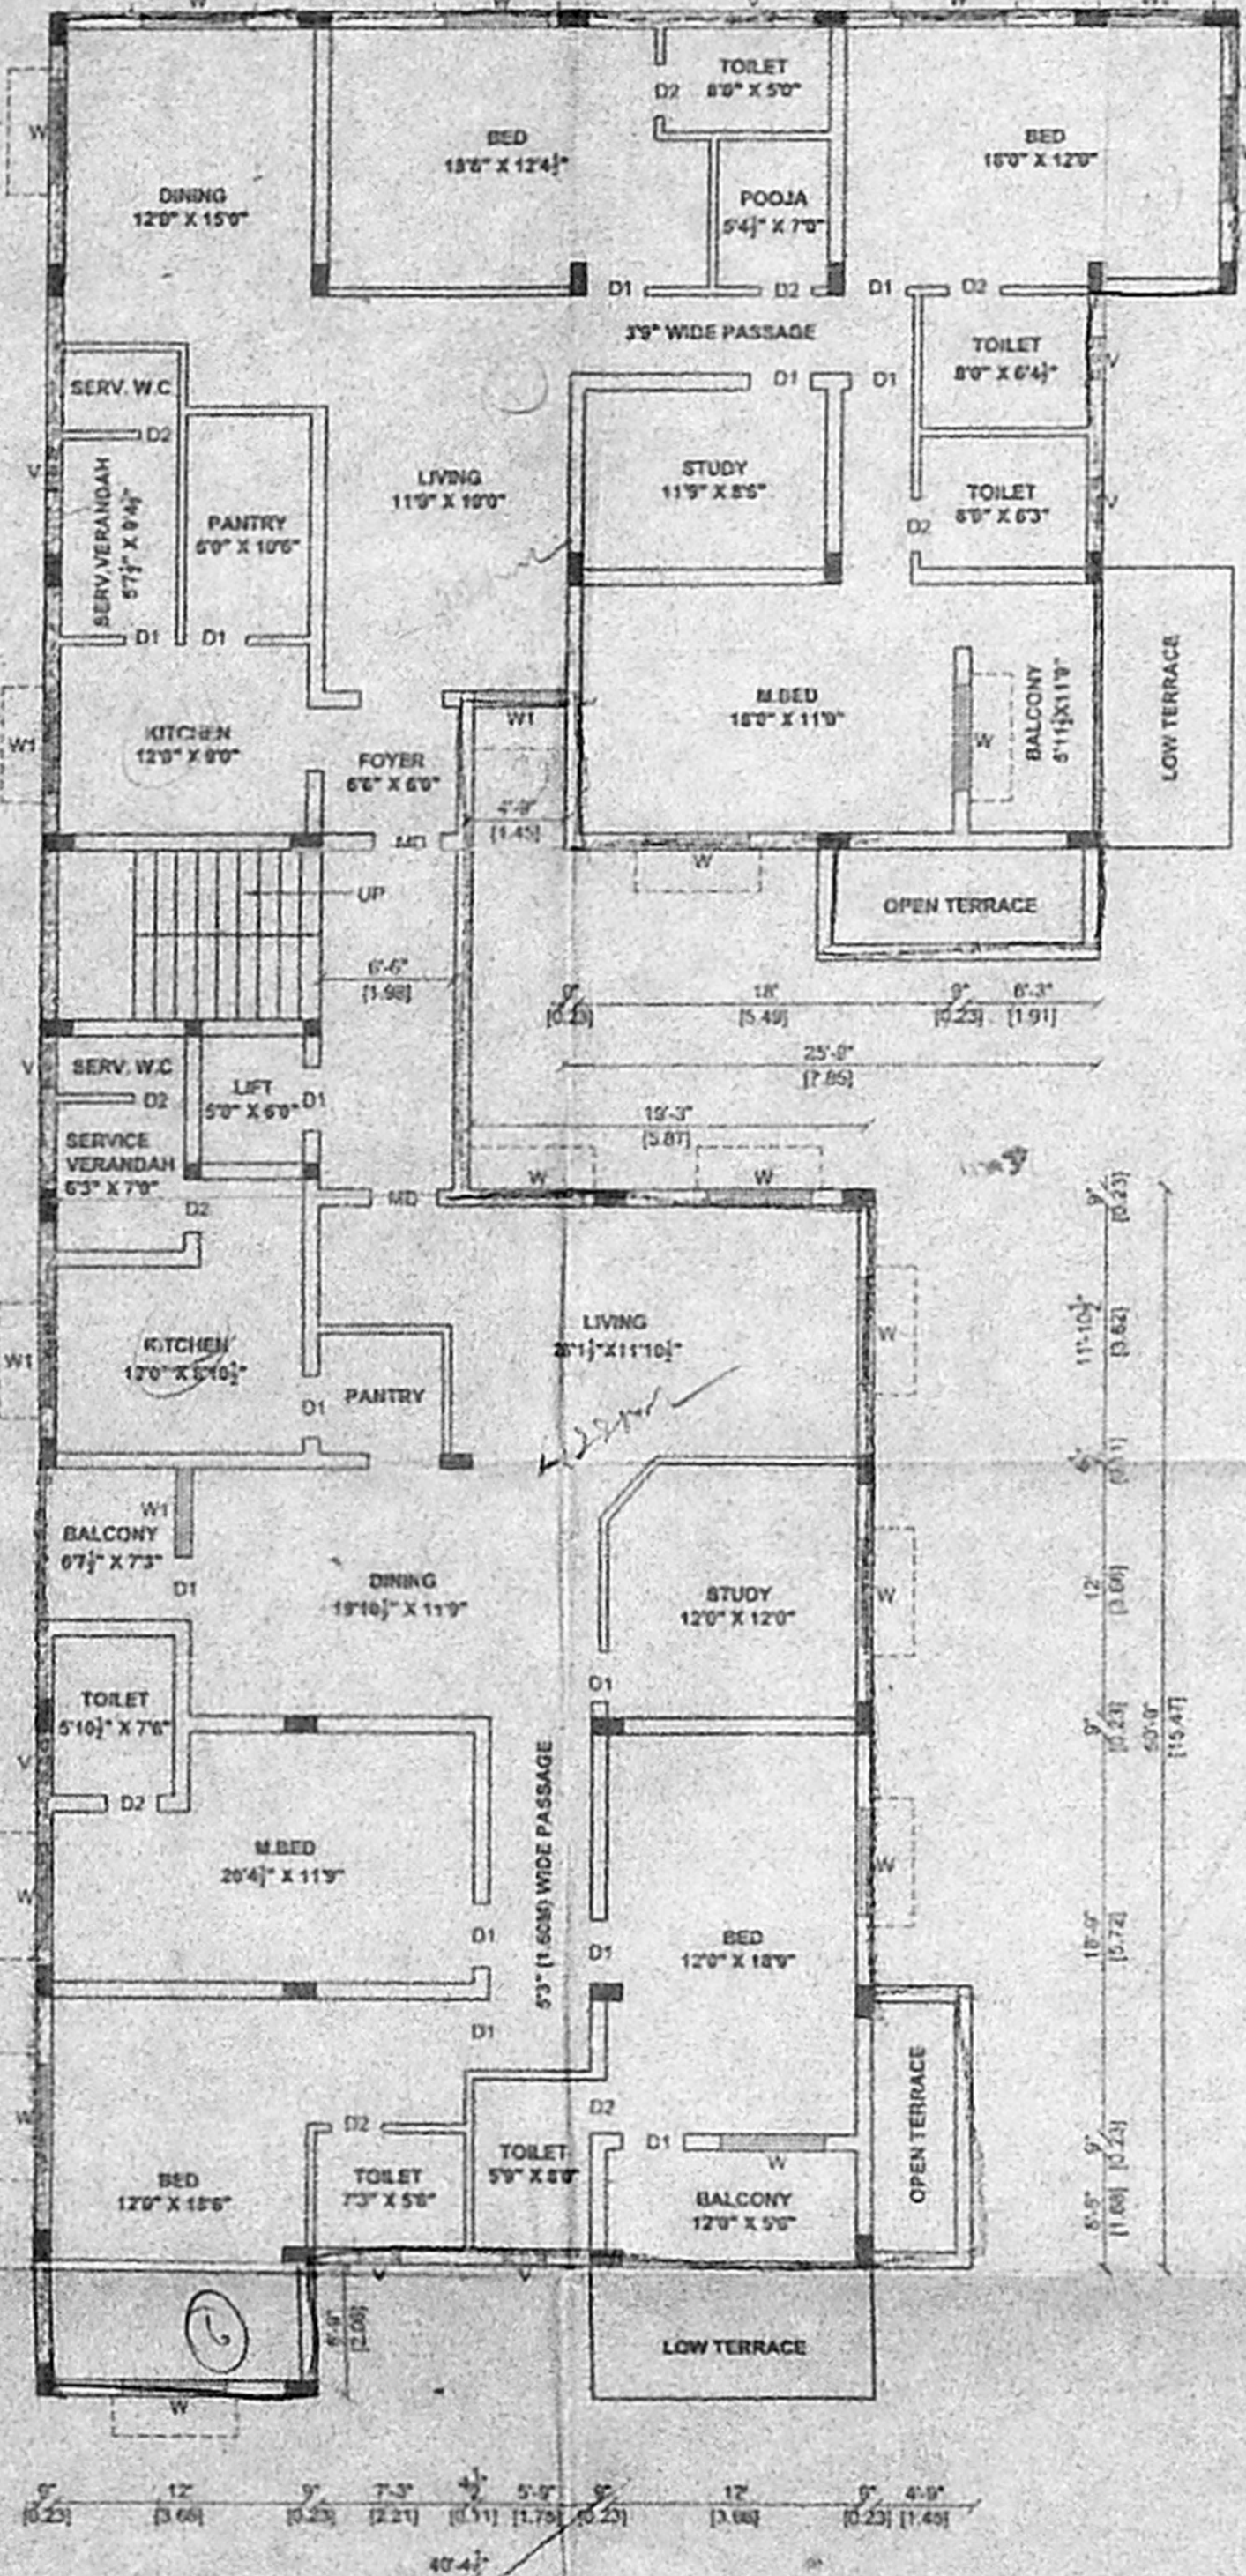

FOURTH FLOOR PLAN

57'-3" (17.45)

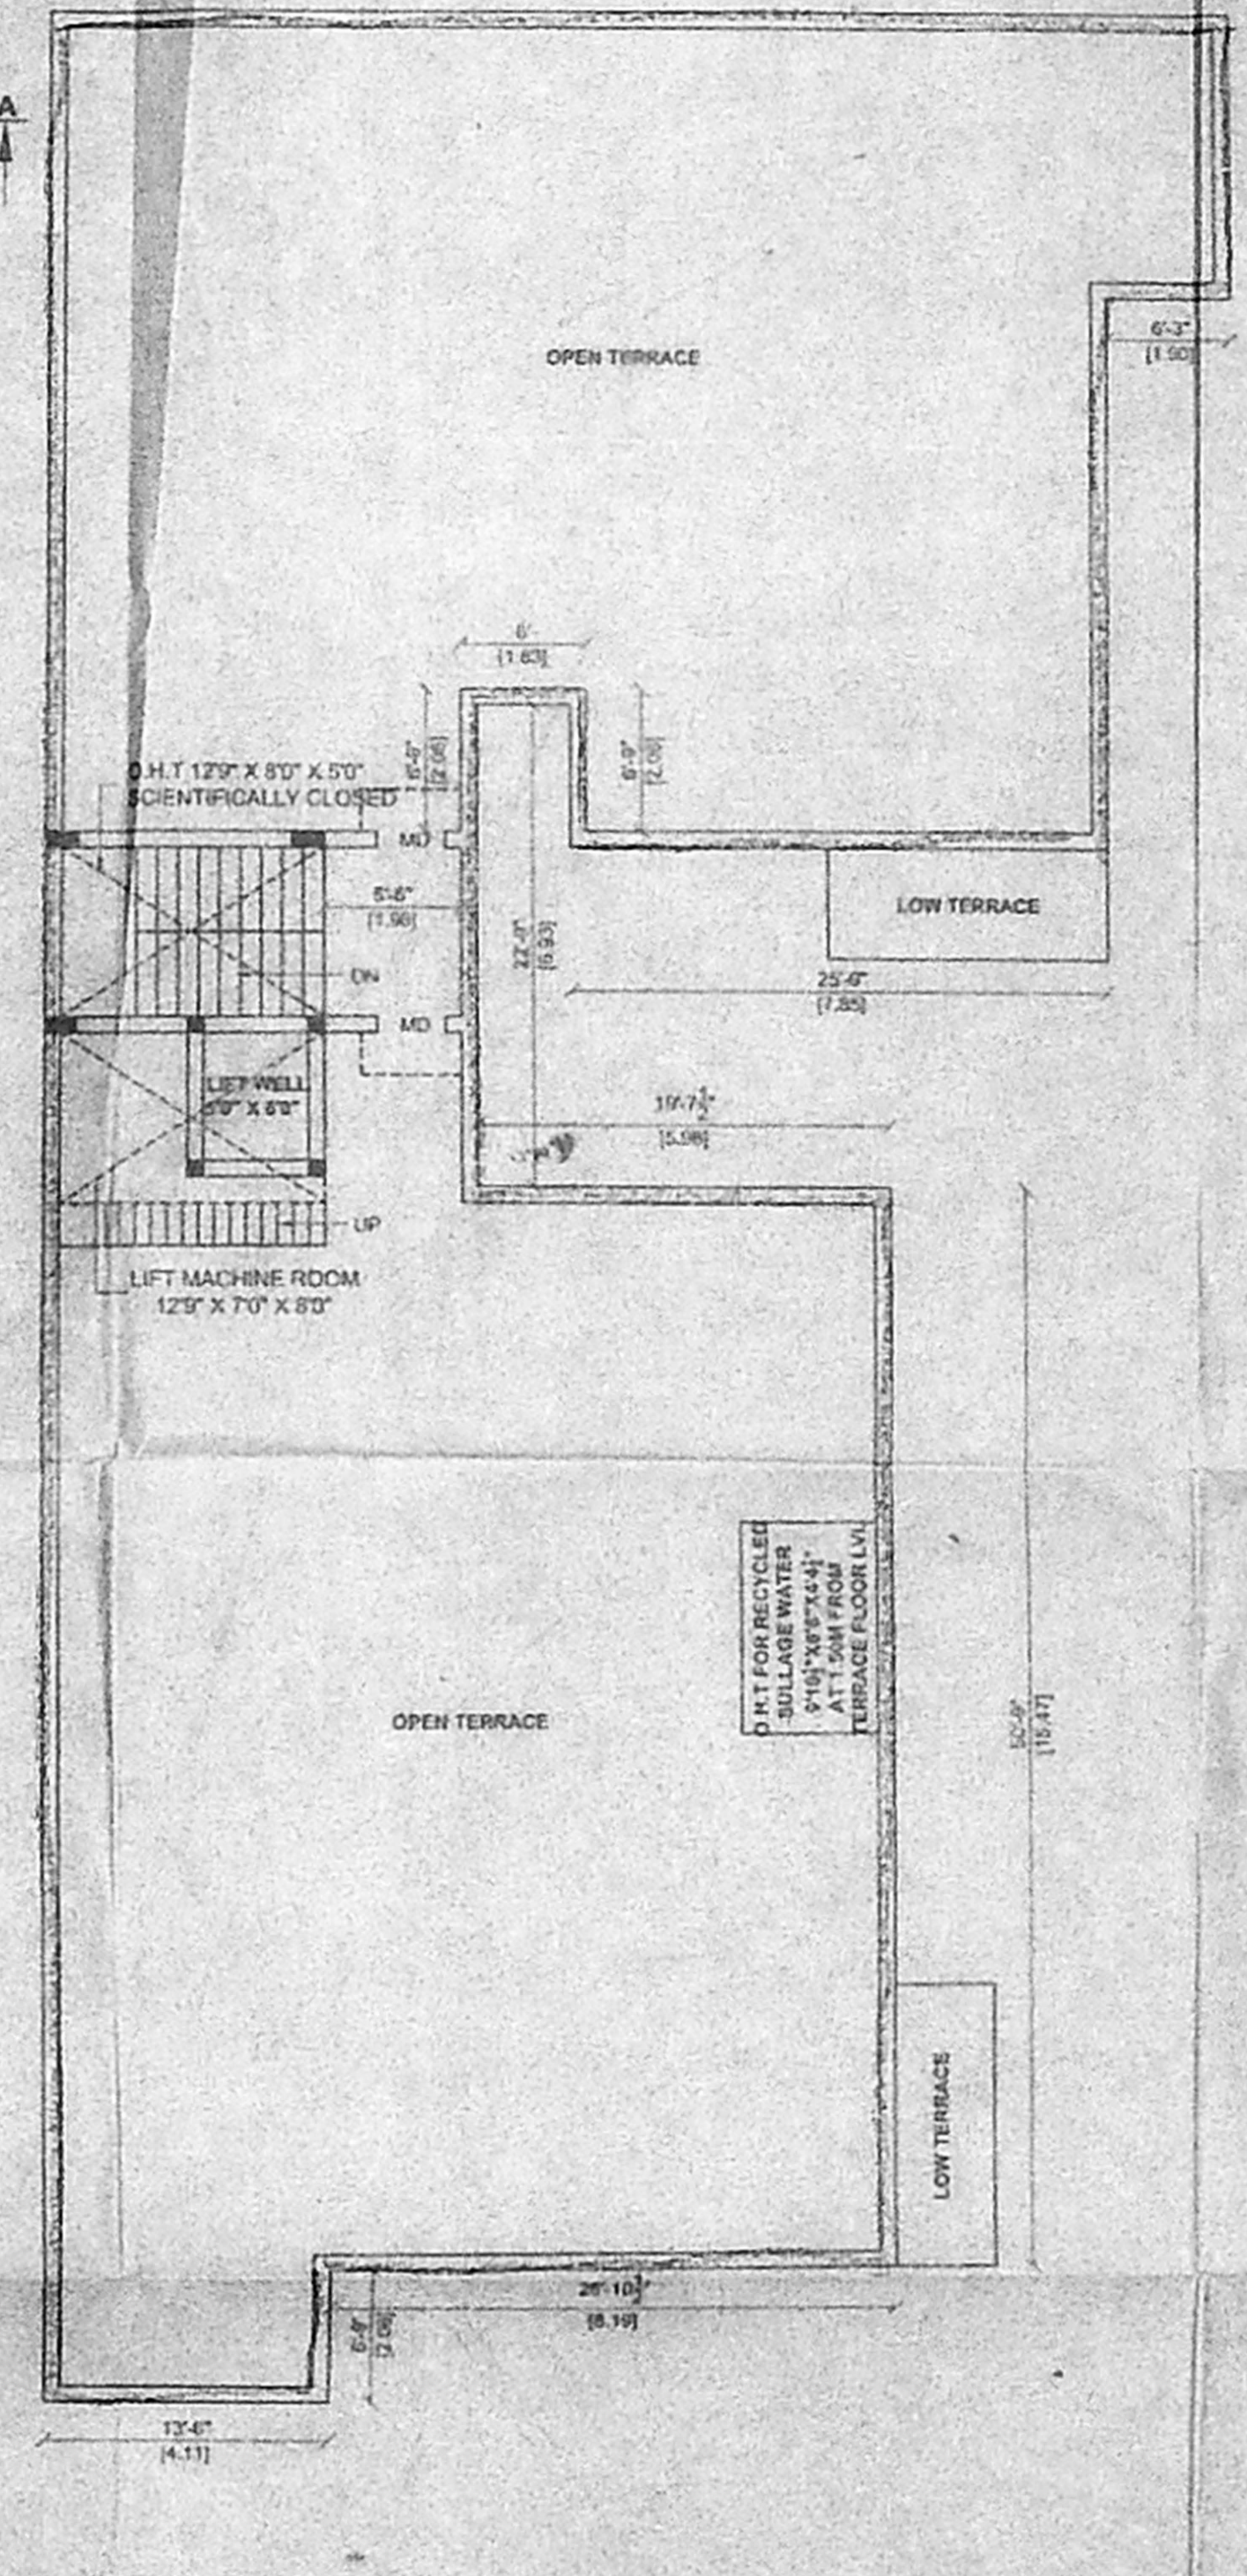

PLAN SHOWING THE PROPOSED RESIDENTIAL BUILDING AT OLD DOOR NO:1, NEW DOOR NO:5, 2ND CRESENT PARK ROAD, GANDHI NAGAR, ADYAR, CHENNAI, T.S.NO:10, BLOCK NO: 33, KOTTUR VILLAGE, MYLAPORE - TRIPLICANE TALUK, DIV : 151, ZONE: 10.

SHEET NO: 2/2

SCALE - 1 : 100 (OR) 1" = 8' 0"

SCHEDULE OF JOINERIES

| | | |
|--------------|---------------|--------------|
| MD DOOR | 3' 3" X 7' 0" | 1.00 X 2.13M |
| D1 DOOR | 3' 0" X 7' 0" | 0.91 X 2.13M |
| D2 DOOR | 2' 6" X 7' 0" | 0.76 X 2.13M |
| W WINDOW | 5' 0" X 4' 6" | 1.52 X 1.37M |
| W1 WINDOW | 4' 6" X 4' 6" | 1.37 X 1.37M |
| W2 WINDOW | 3' 6" X 4' 6" | 1.07 X 1.37M |
| V VENTILATOR | 2' 0" X 2' 0" | 0.61 X 0.61M |

COLUR INDEX

| | | |
|----------|------|----------|
| PROPOSED | ROAD | BOUNDARY |
| | | |

For CHANTANIA BUILDERS & LEASING (P) LTD.
Abir
 Authorized Signatory

OWNER

M. Ranjan Navamane
 MCA, A.I.A., M.C.A.
 ARCHITECT-LICENSED SURVEYOR
 COINCE REG. No. CA/99/15127
 CORPORATION OF CHENNAI
 REG. No. WD/D/1606/90
 67, 2nd TRUST MAIN ROAD, CHENNAI - 28.
 PHONE - 52101865

LICENSED SURVEYOR