




PLAN OF SEPTIC TANK WITH UP-FLOW FILTER DETAILS SCALE = 1:100

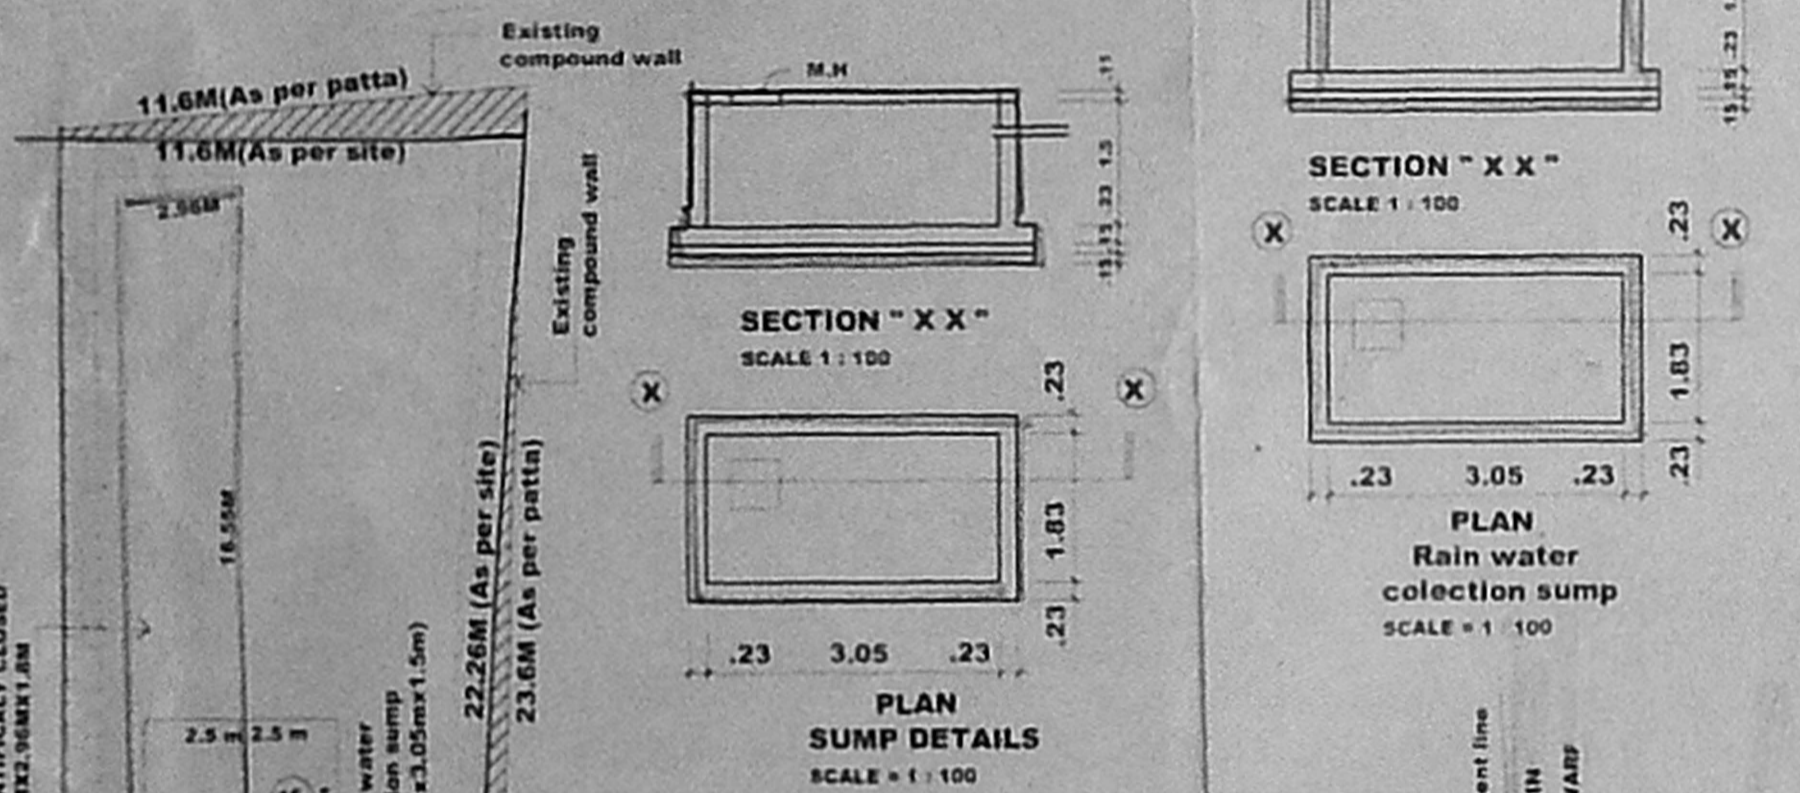


PLAN SUMP DETAILS SCALE = 1:100

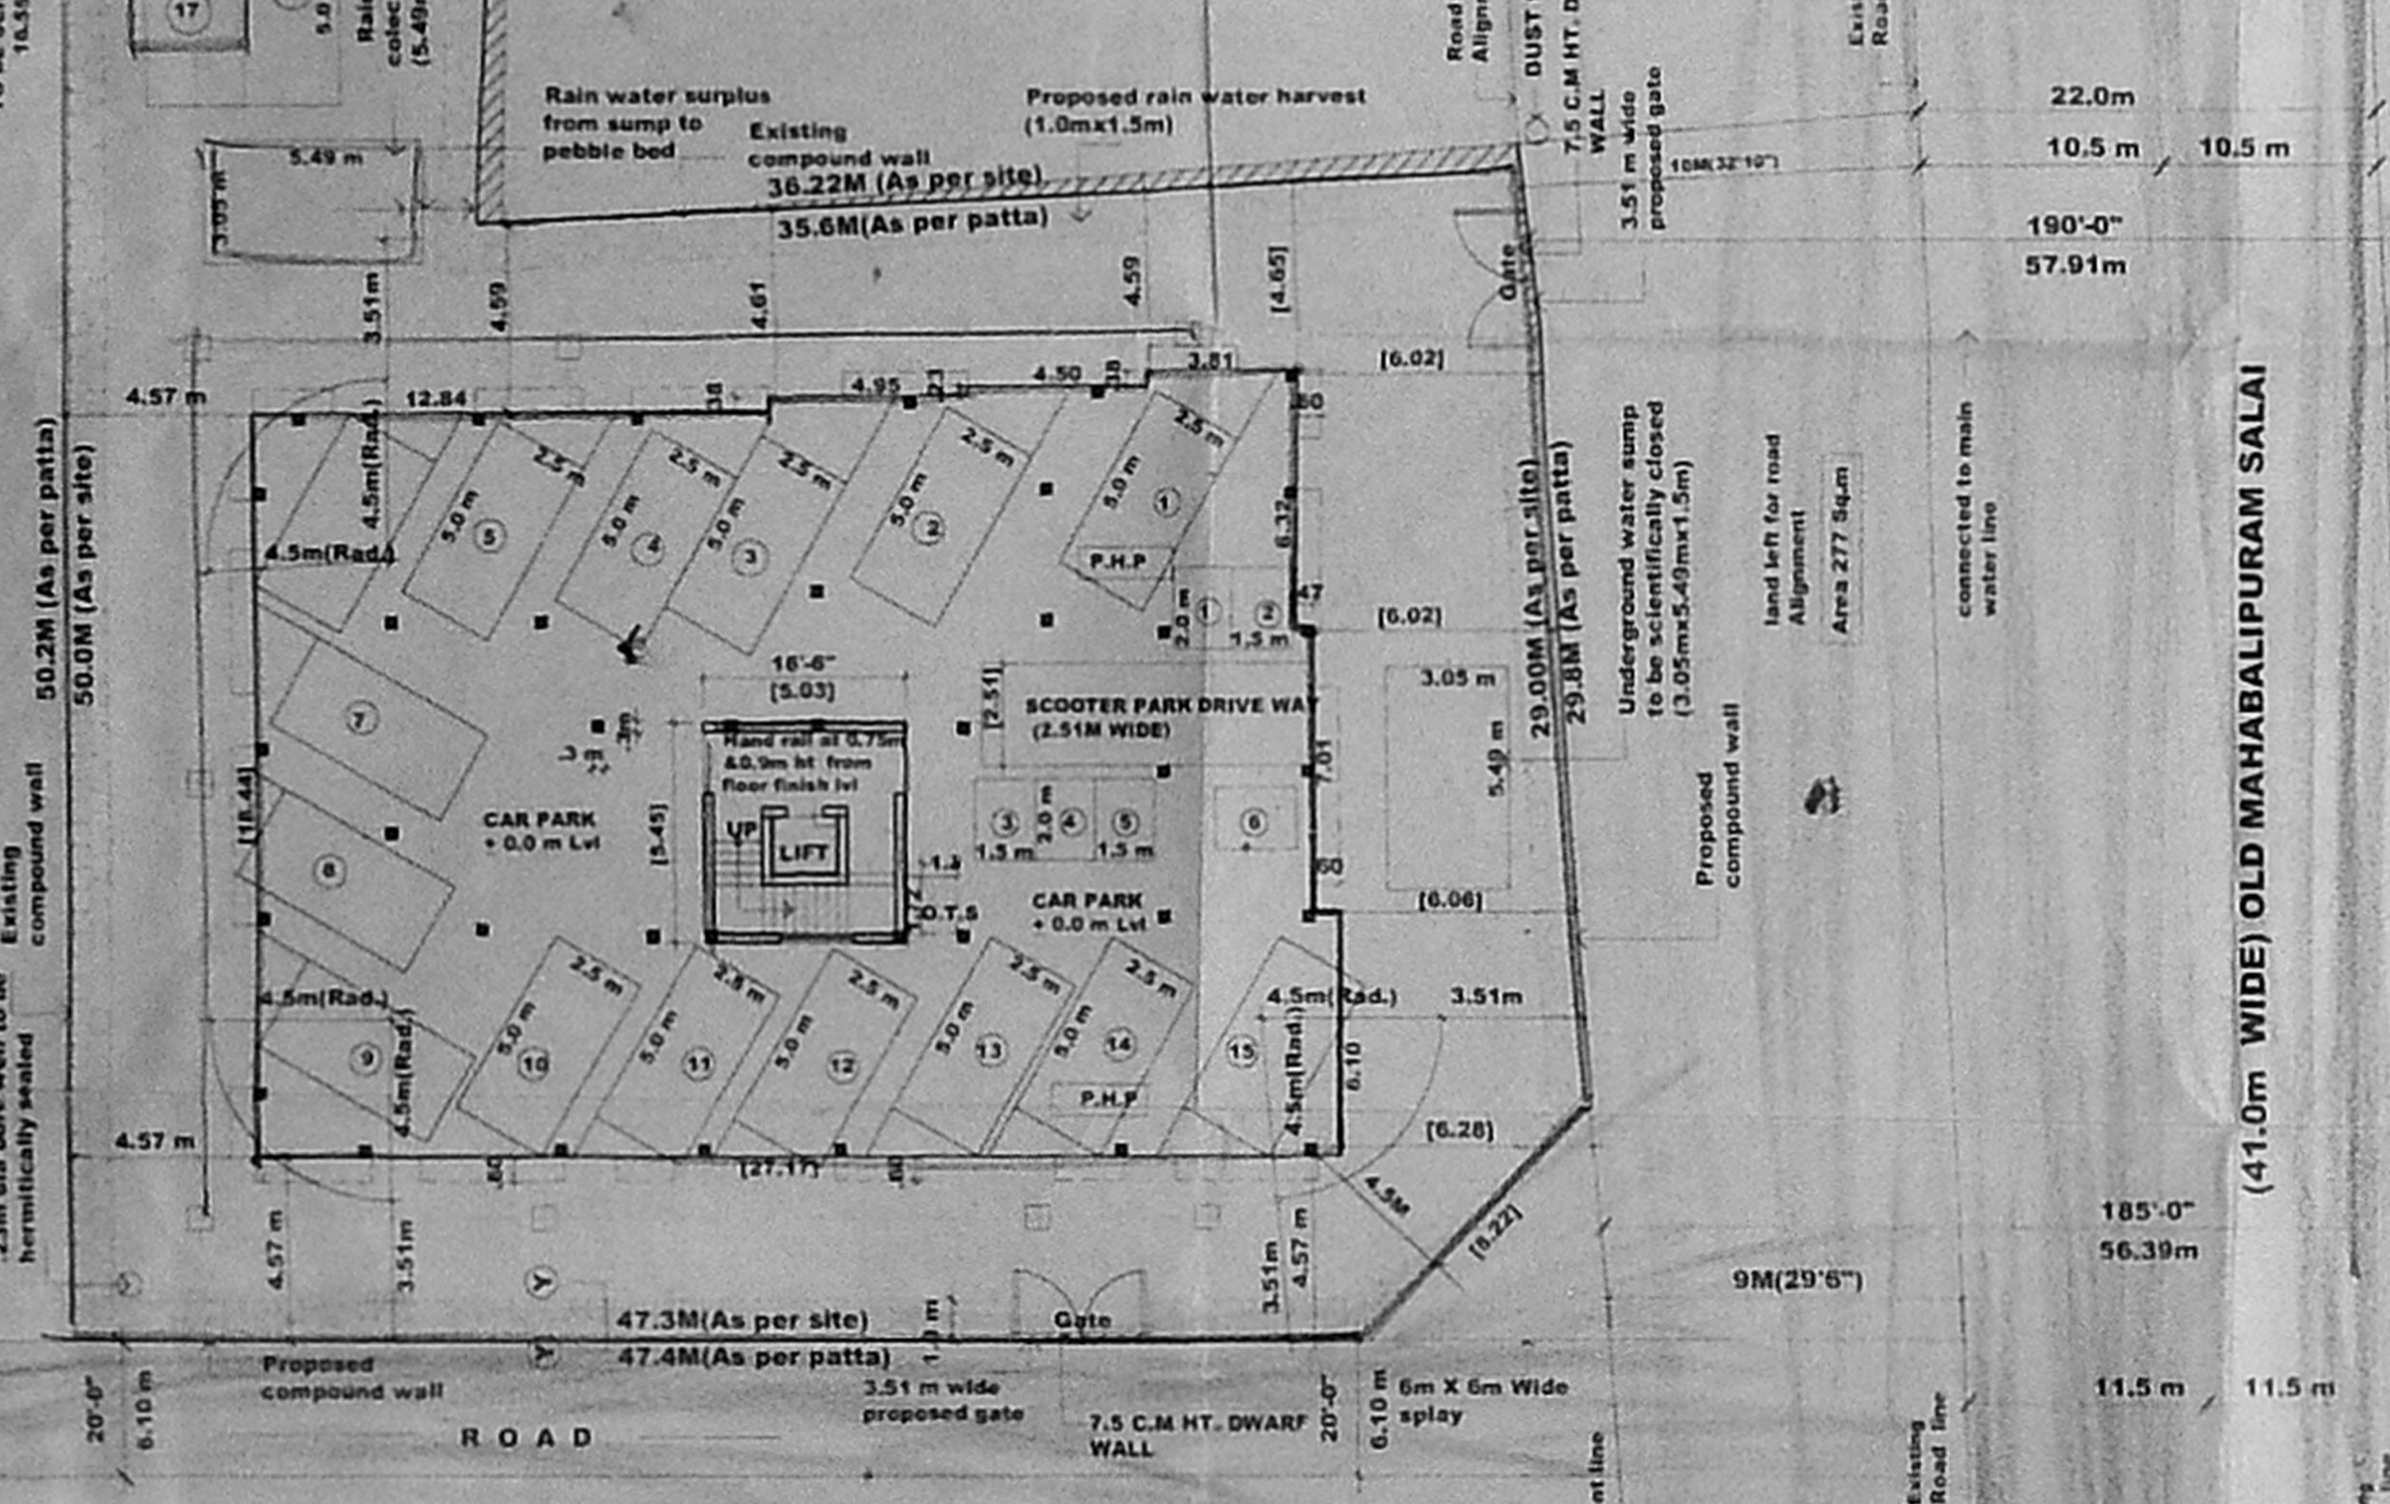

SITE PLAN SCALE = 1:200

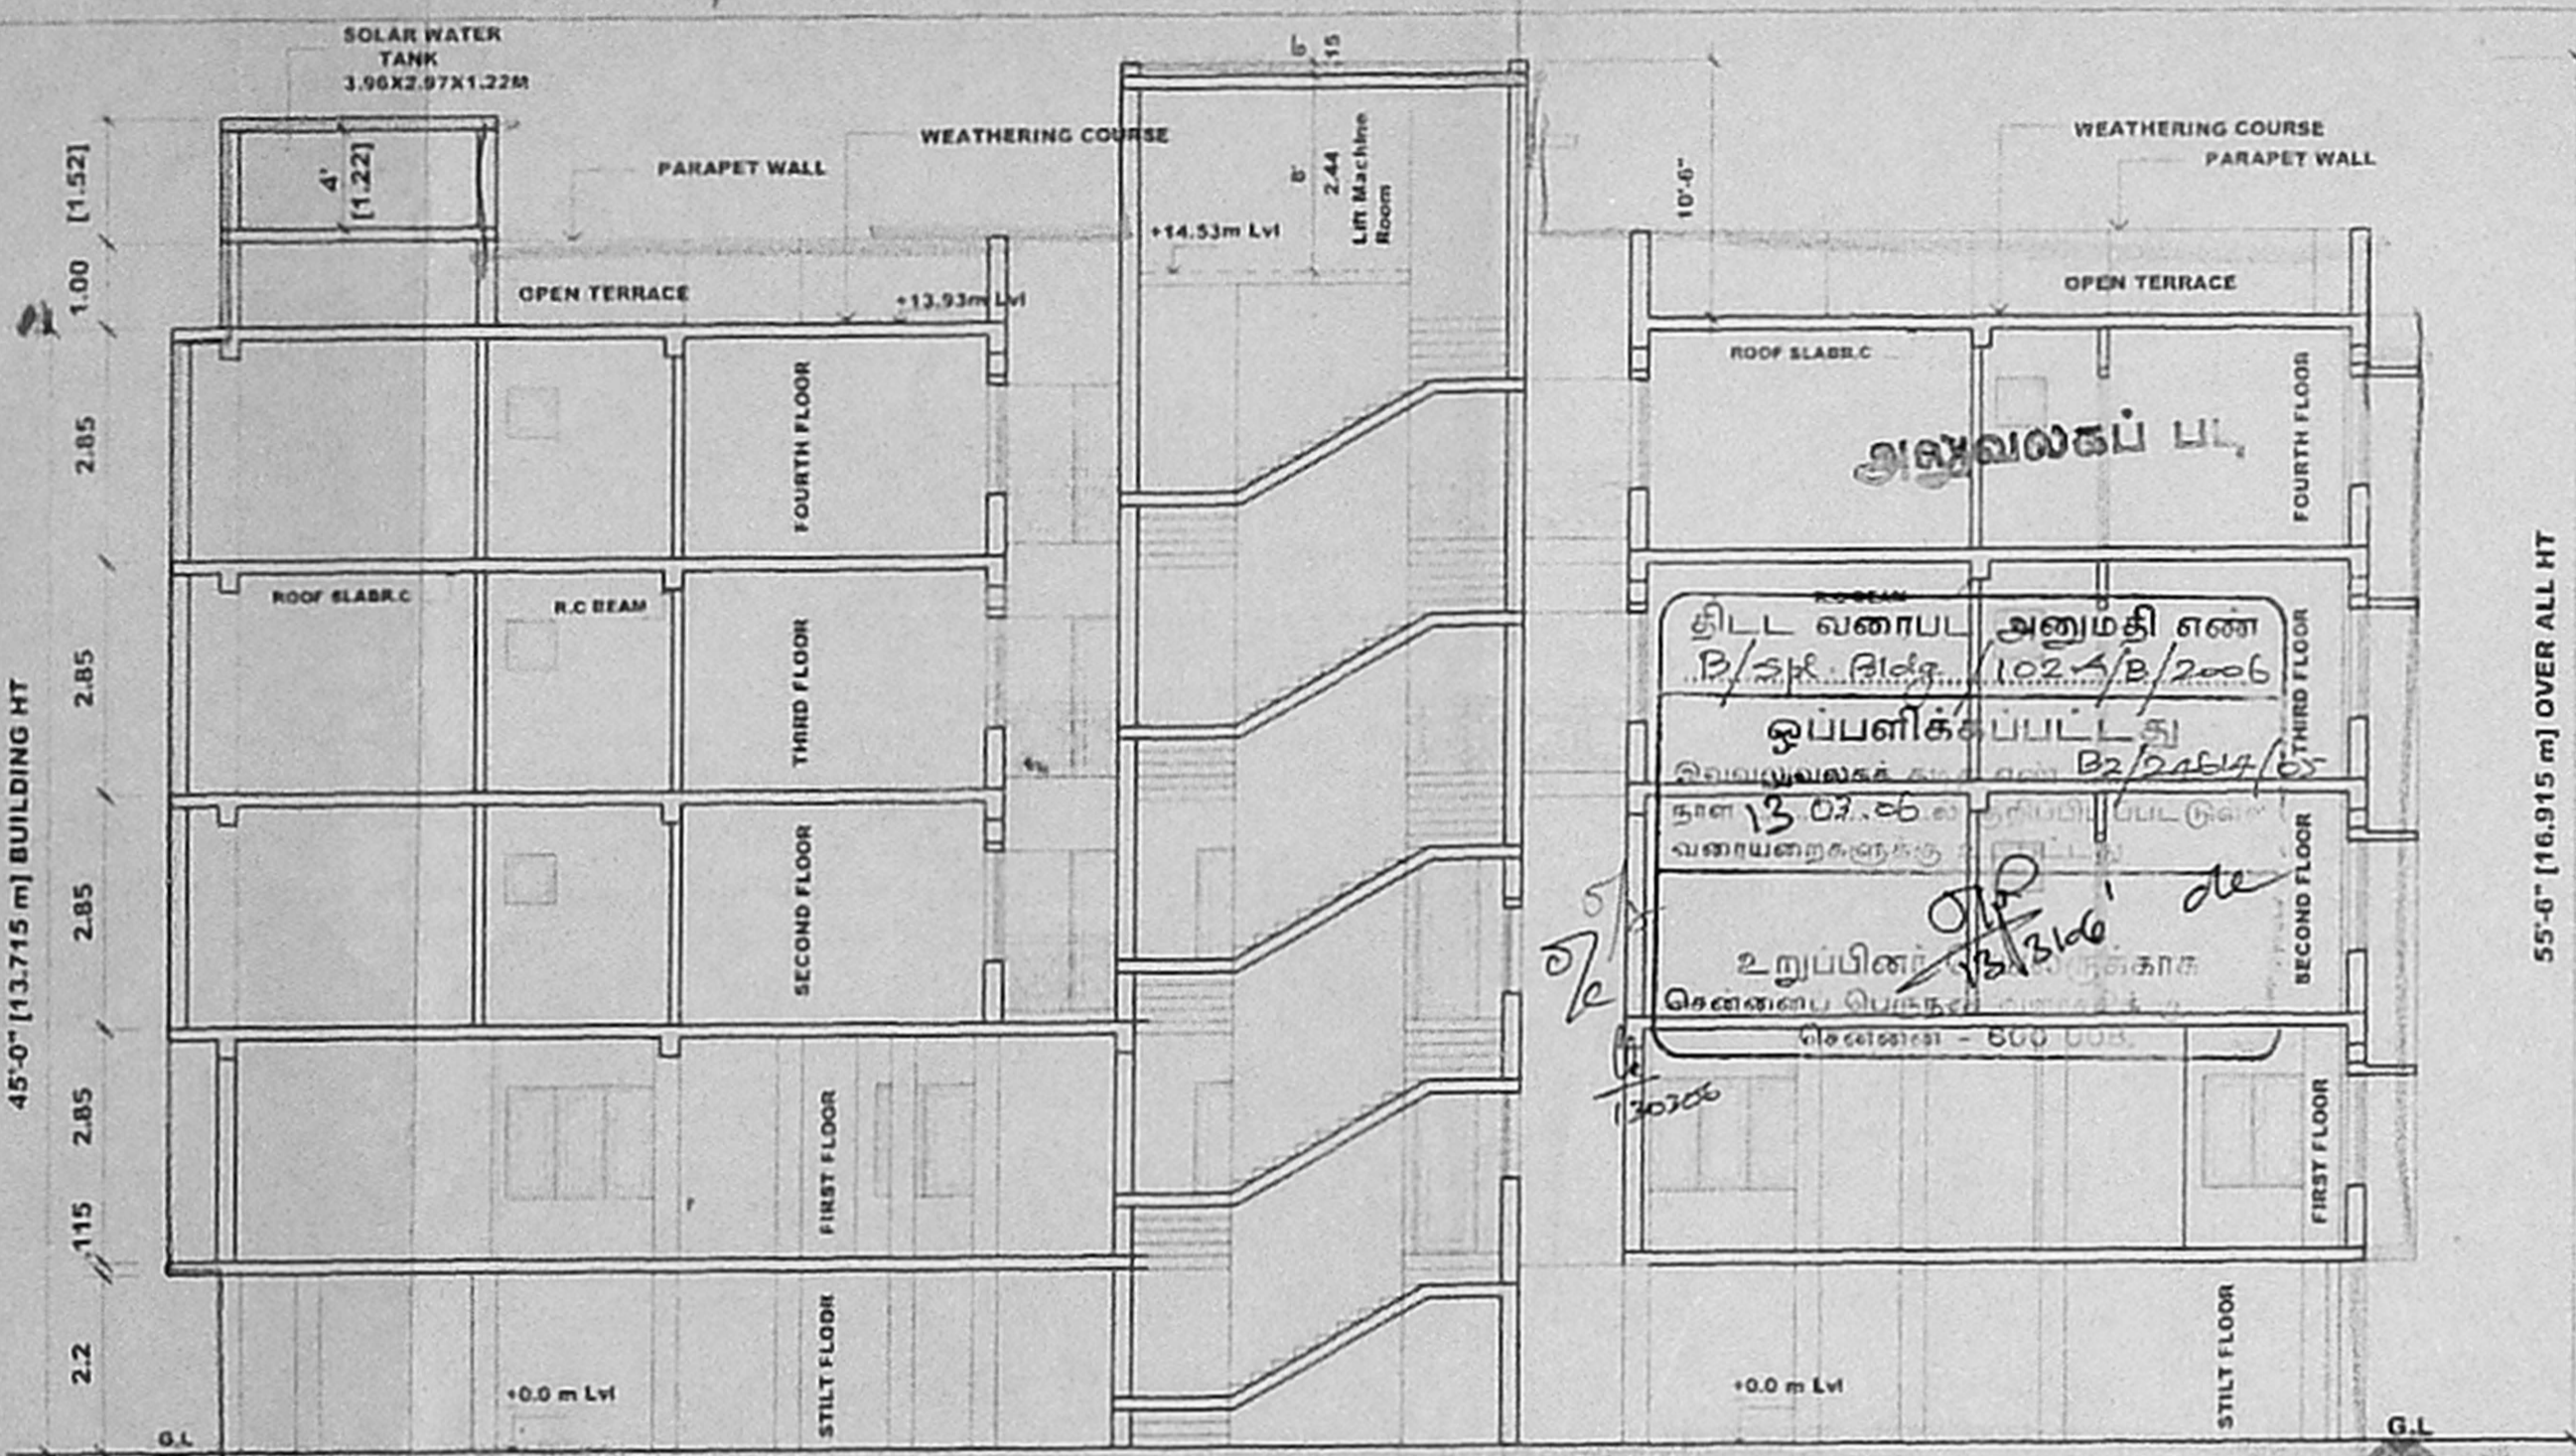


SECTION ON "X X" SCALE = 1:100

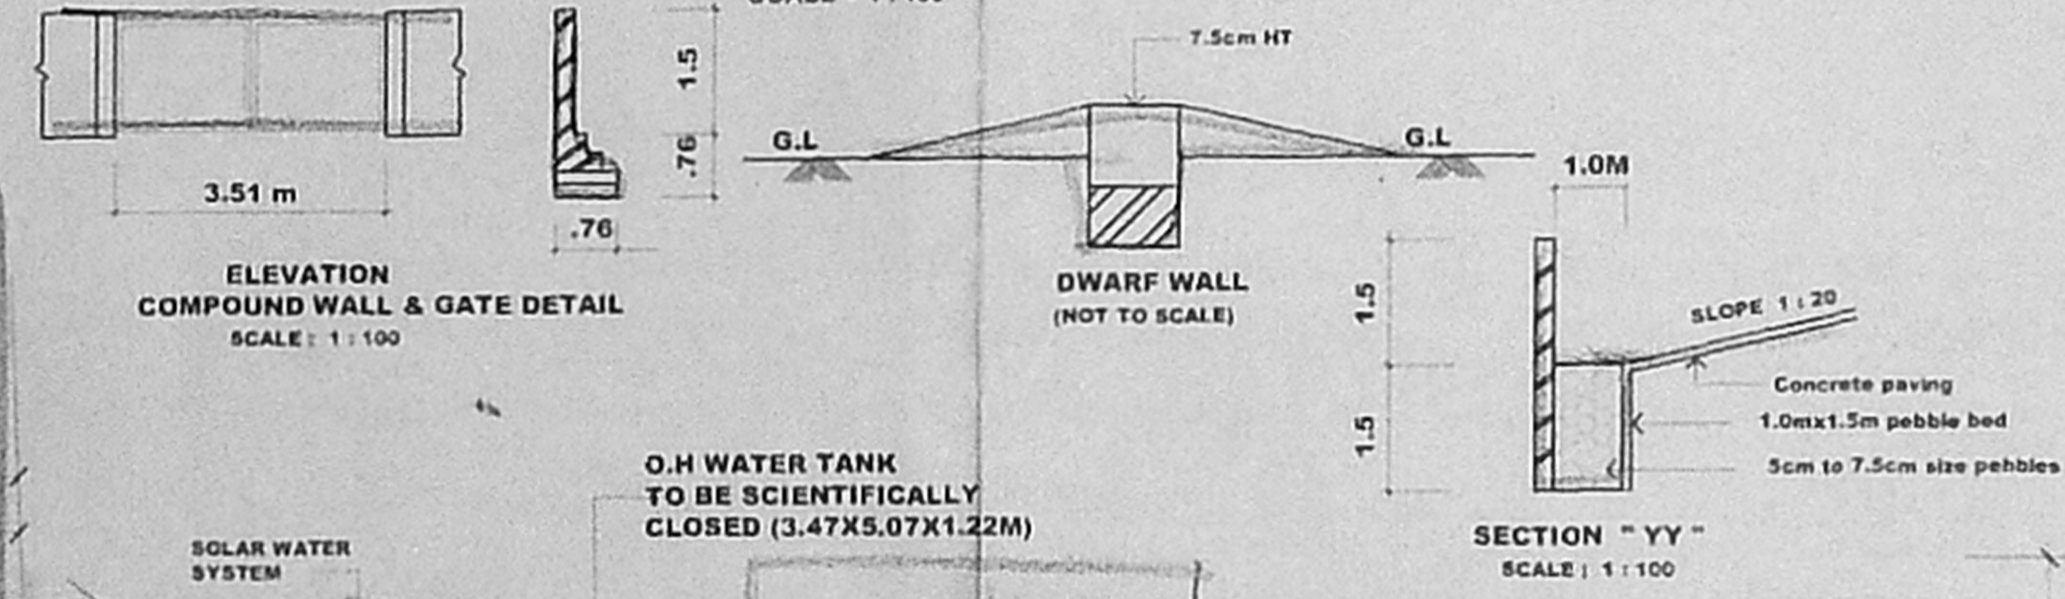

ELEVATION COMPOUND WALL & GATE DETAIL SCALE = 1:100

SECTION "YY" SCALE = 1:100

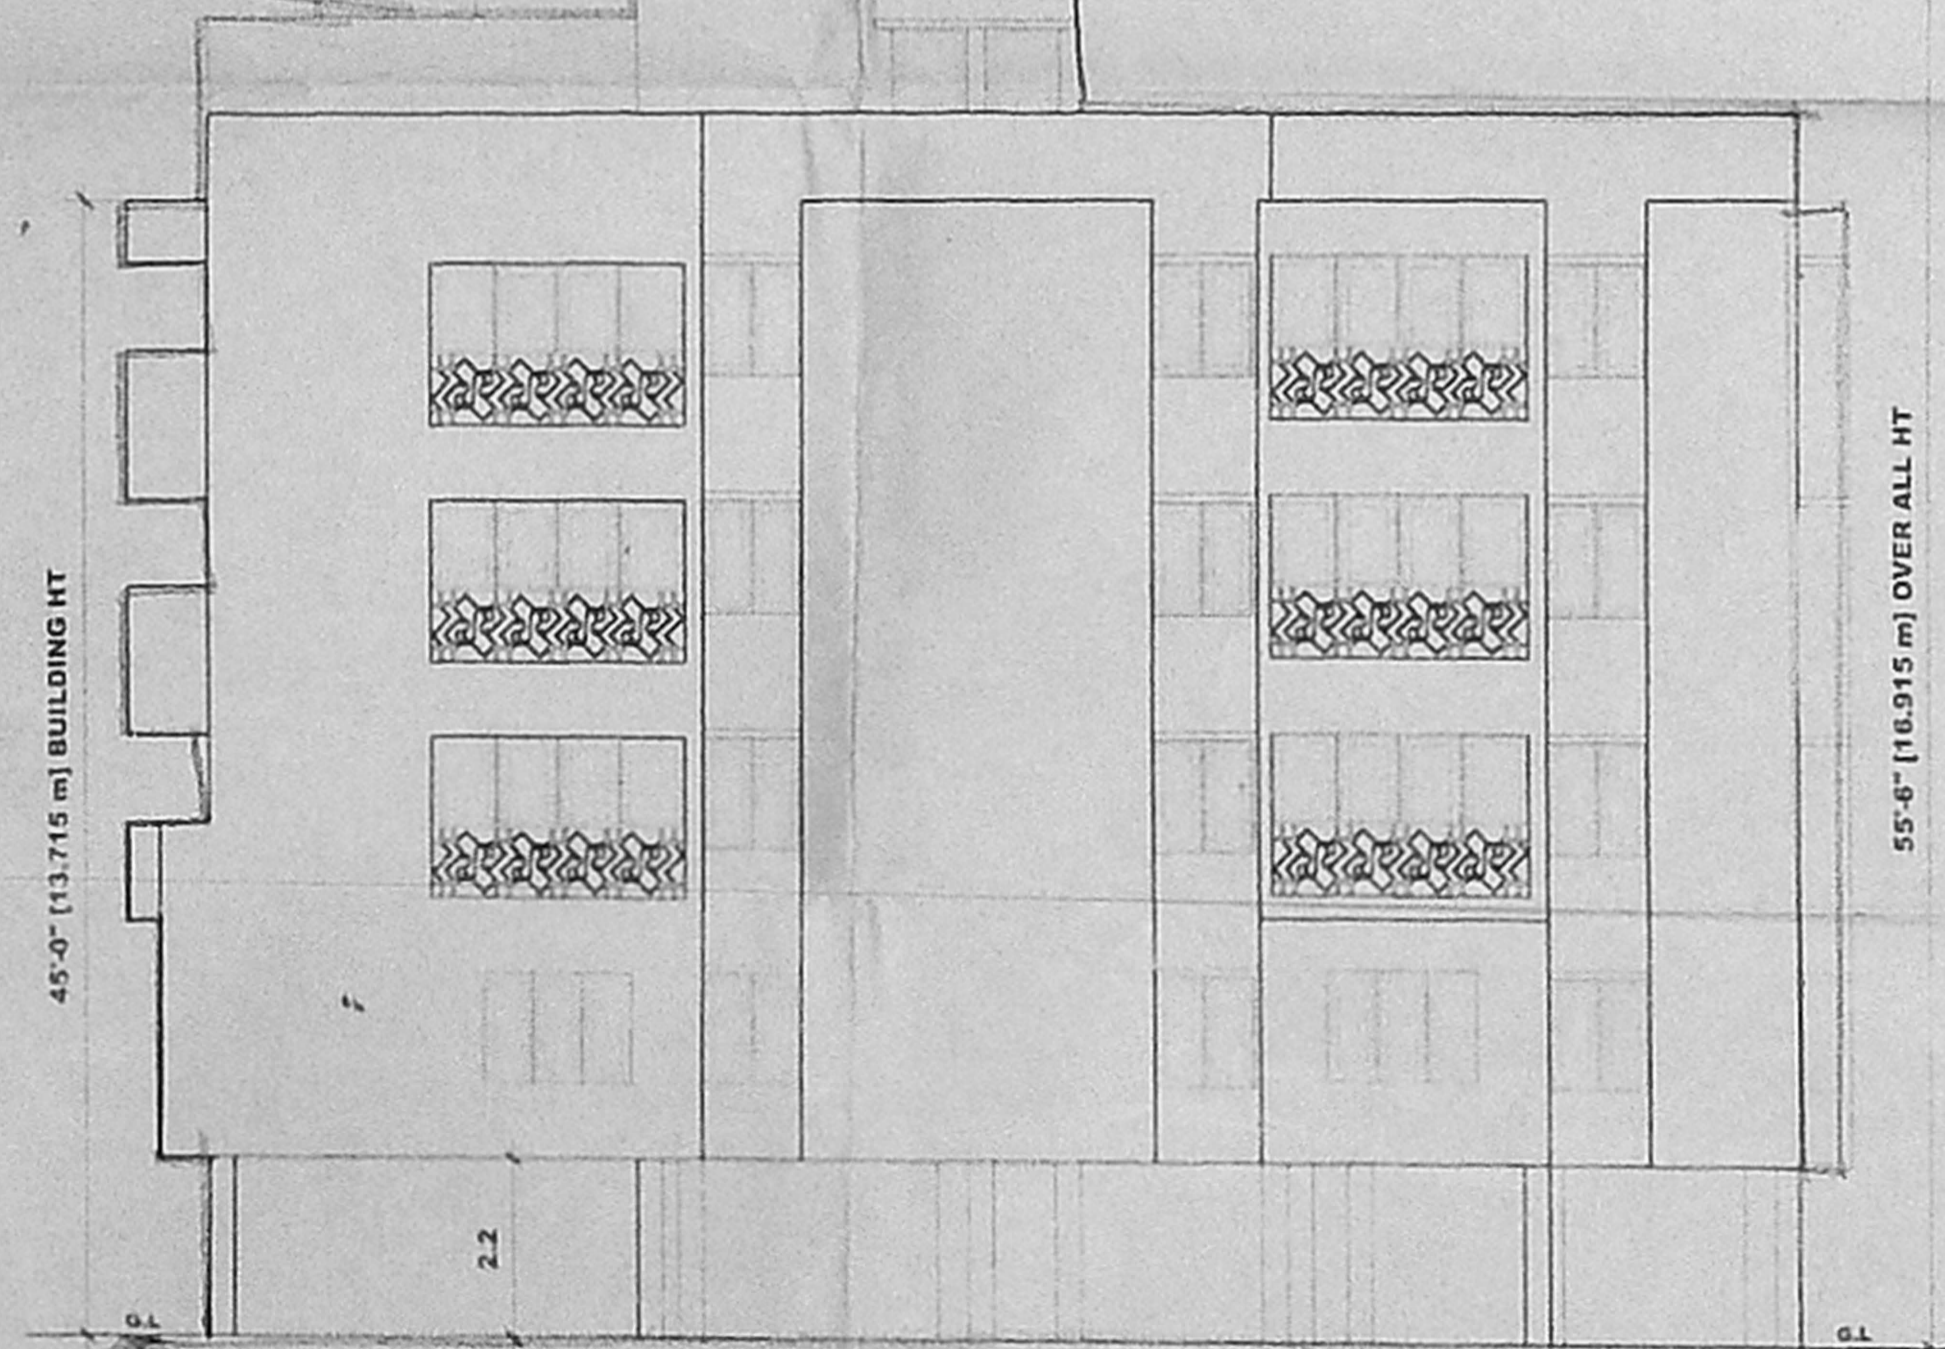

FRONT ELEVATION SCALE = 1:100

Specifications:

FOUNDATION: COLUMN FOOTING FOUNDATION OVER A LAYER OF SAND FILLING & P.C.C 1:4:8.

SUPER STRUCTURE R.C.C WORK: BRICK IN CM 1:5 AND PLASTERING IN CM 1:3. R.C.C BEAMS, LINTELS, ROOF SLAB ARE SUNSHADES IN MIX 1:2:4 WITH SUITABLE REINFORCEMENT.

FLOORING: MOSAIC FLOORING.

WEATHERING COURSE: TILES ARE LAID SLOPE OVER A LAYER OF BRICK JELLY, LIME CONCRETE WITH CRUDE OIL.

NOTE: O.H WATER TANK & SUMP TO BE SCIENTIFICALLY CLOSED AND BORE WELL TO BE HERMETICALLY SEALED.

செ. செ. வ. கு. (பி) பணி
பு. எண். B2/24/6/14/05
25.01.2006
தி. செ.
2.01.06
A/B
18751

Area statements :-

LAND AREA (As per site) TNDRD : 1550 S.qm
ACHIVED F.S.I = 1.328

	F.S.I AREA	NON F.S.I AREA (Car park area)	TOTAL AREA
STILT FLOOR AREA	: 27.40 S.qm	471.96S.qm	499.36 S.qm
FIRST FLOOR AREA	: 527.69 S.qm	---	527.69 S.qm
SECOND FLOOR AREA	: 500.11 S.qm	---	500.11 S.qm
THIRD FLOOR AREA	: 500.11 S.qm	---	500.11 S.qm
FOURTH FLOOR AREA	: 500.11S.qm	---	500.11 S.qm
TOTAL F.S.I AREA	: 2055.42 S.qm	471.96S.qm	2527.38 S.qm
TOTAL BUILT - UP AREA : 2527.38 S.qm			

COLOUR CODE REFERENCE

PROPOSED WORK
EXISTING ROAD
BOUNDARY LINE
SEWER LINE
WATER LINE

SIGNATURE OF OWNER

C. SELVARAJAN, C.D. Arch. I.D. 701A
REGISTERED ARCHITECT No. 218,
Chennai
24 / Old No. 4, Sivasailam Street
Chennai - 600 017.






SIGNATURE OF ARCHITECT

PROPOSED OFFICE CUM RESIDENTIAL BUILDING AT S.NO344/1, 345A/1A, 345A/1B, VILLAGE NO : 48, OLD MAHABALIPURAM SALAI, OKKIAM THORAPAKKAM VILLAGE, TAMBARAM TALUK, KANCHIPURAM DISTRICT.

ELEVATION, SECTION, SITE PLAN, & KEY PLAN, ETC. JOB NO: DRG NO:

SCALE = 1:100 DATE: PLOT BY: VEL

ARCHITECTS :
SELVARAJAN & ASSOCIATES
NO : 1, SIVASAILAM ST, T.NAGAR, CHENNAI-17.

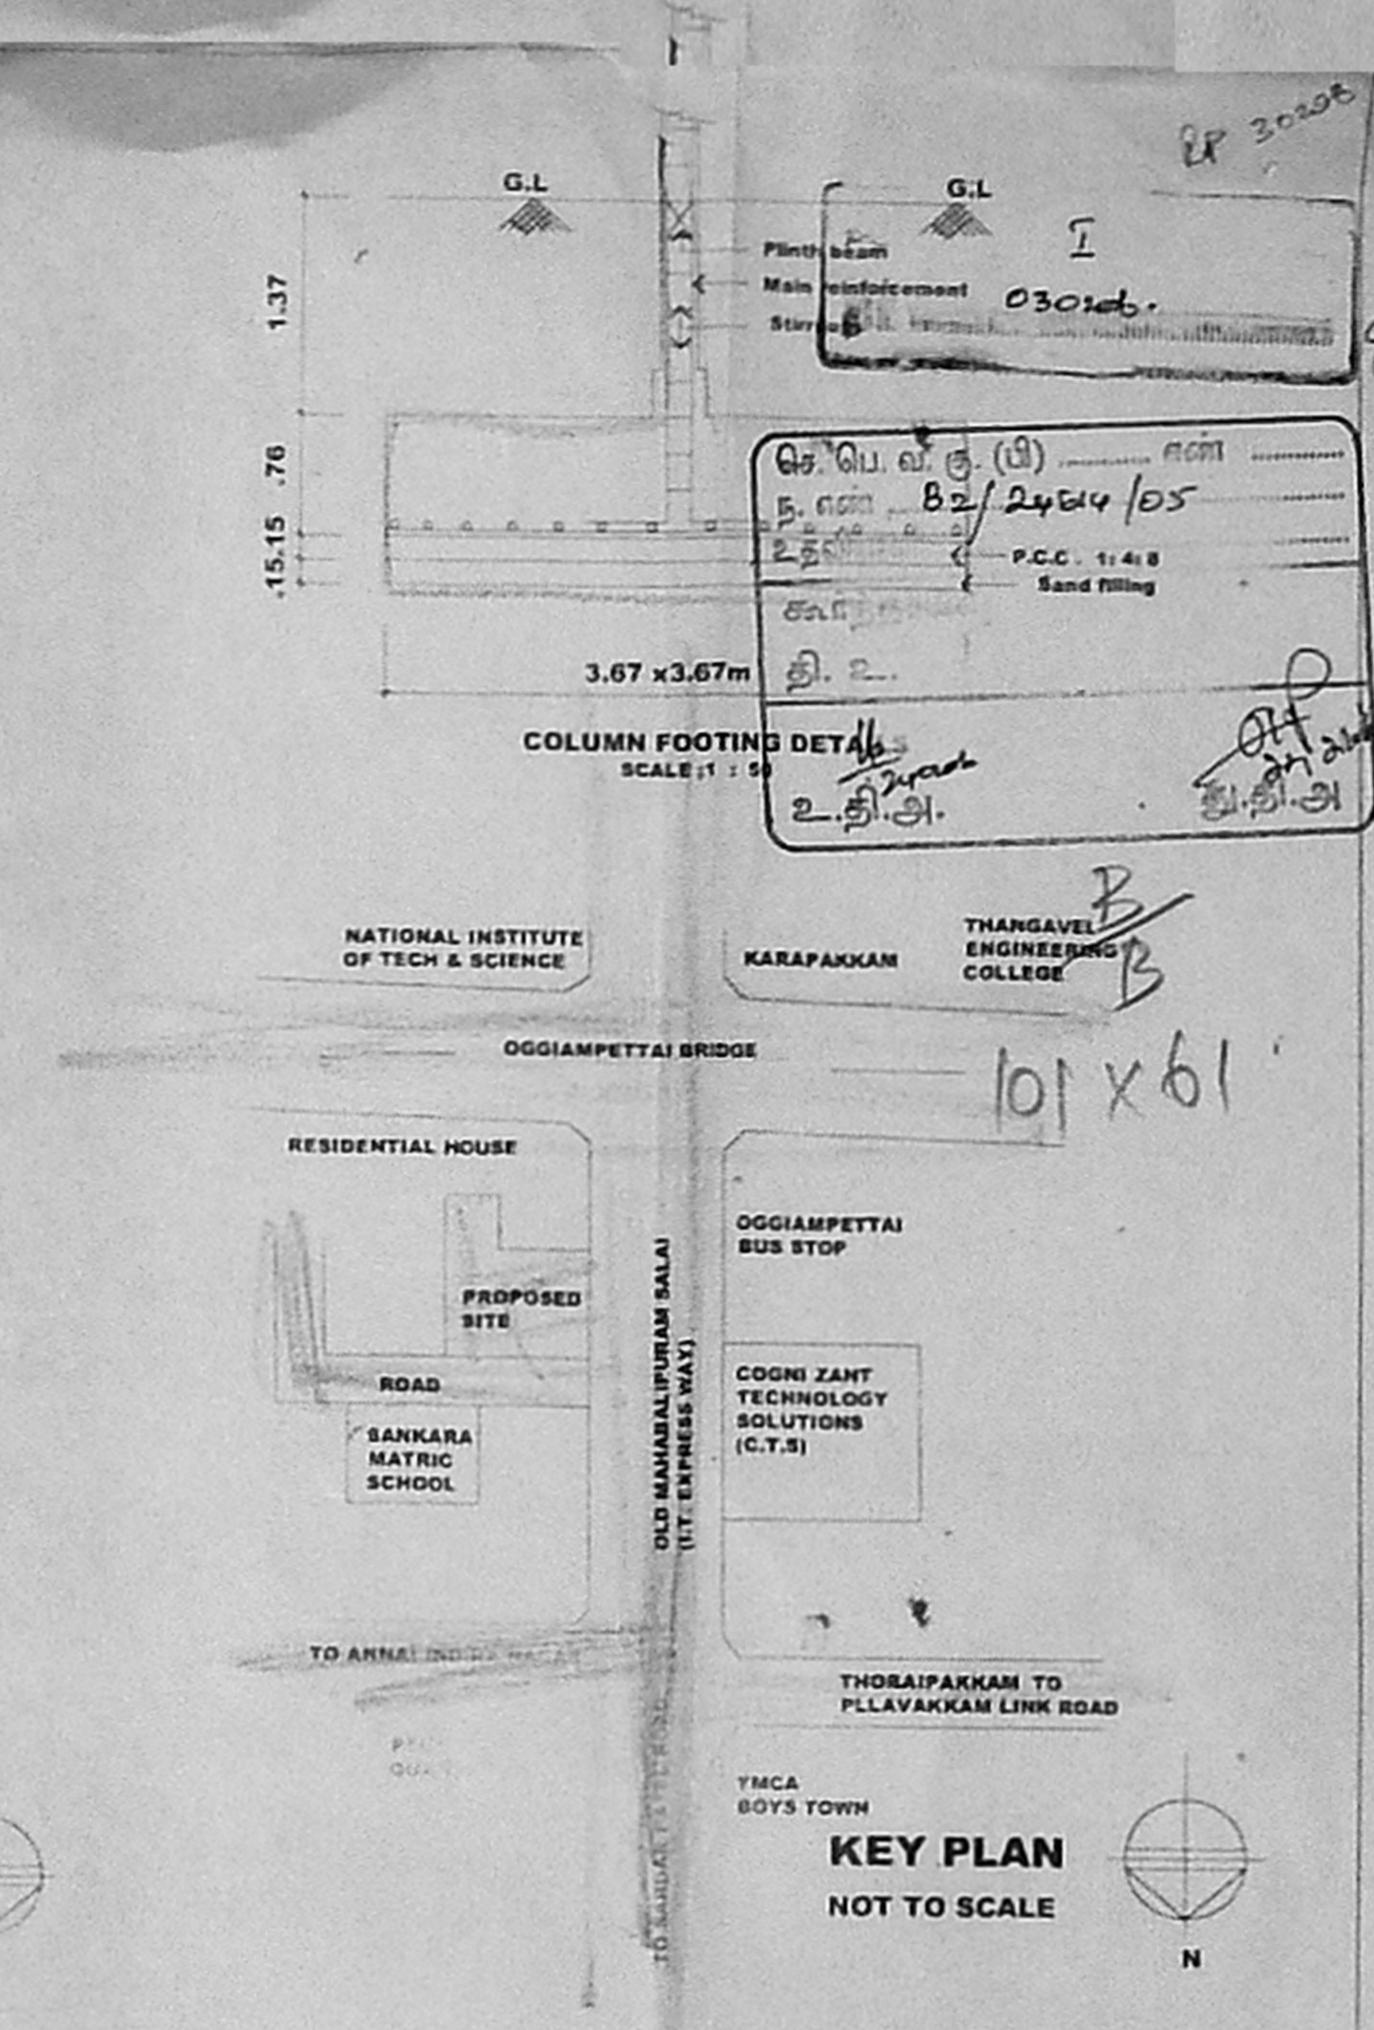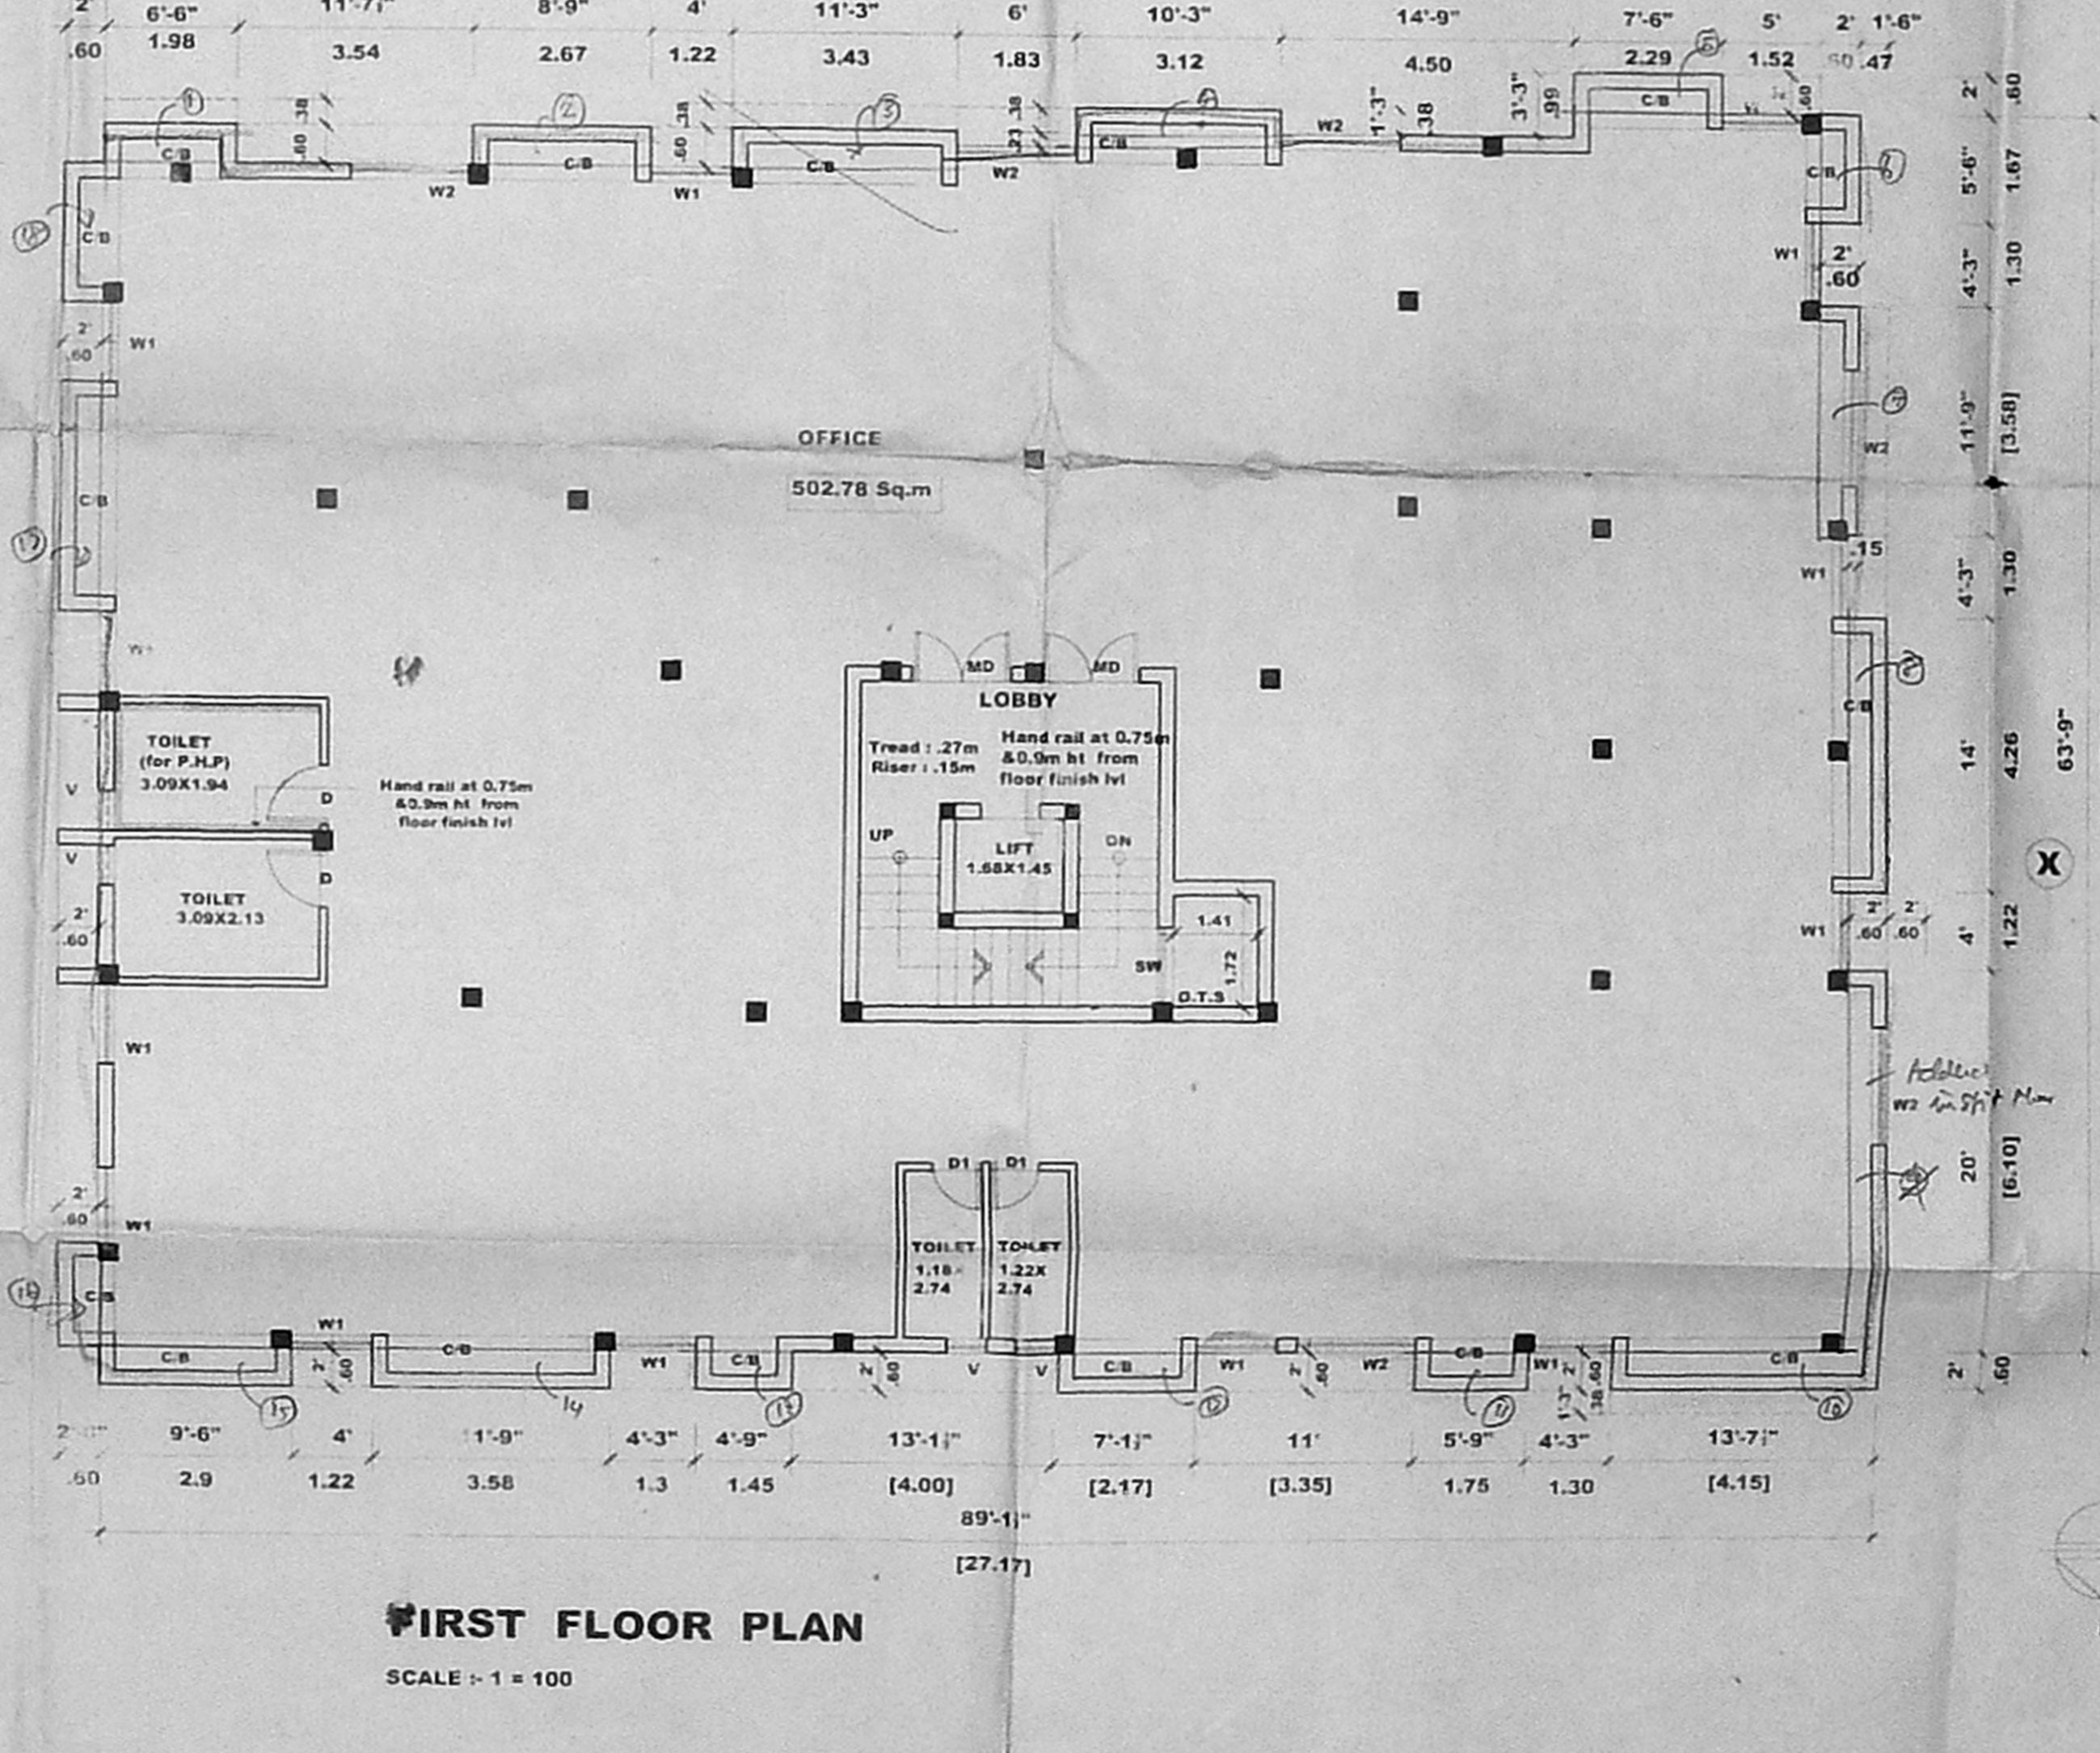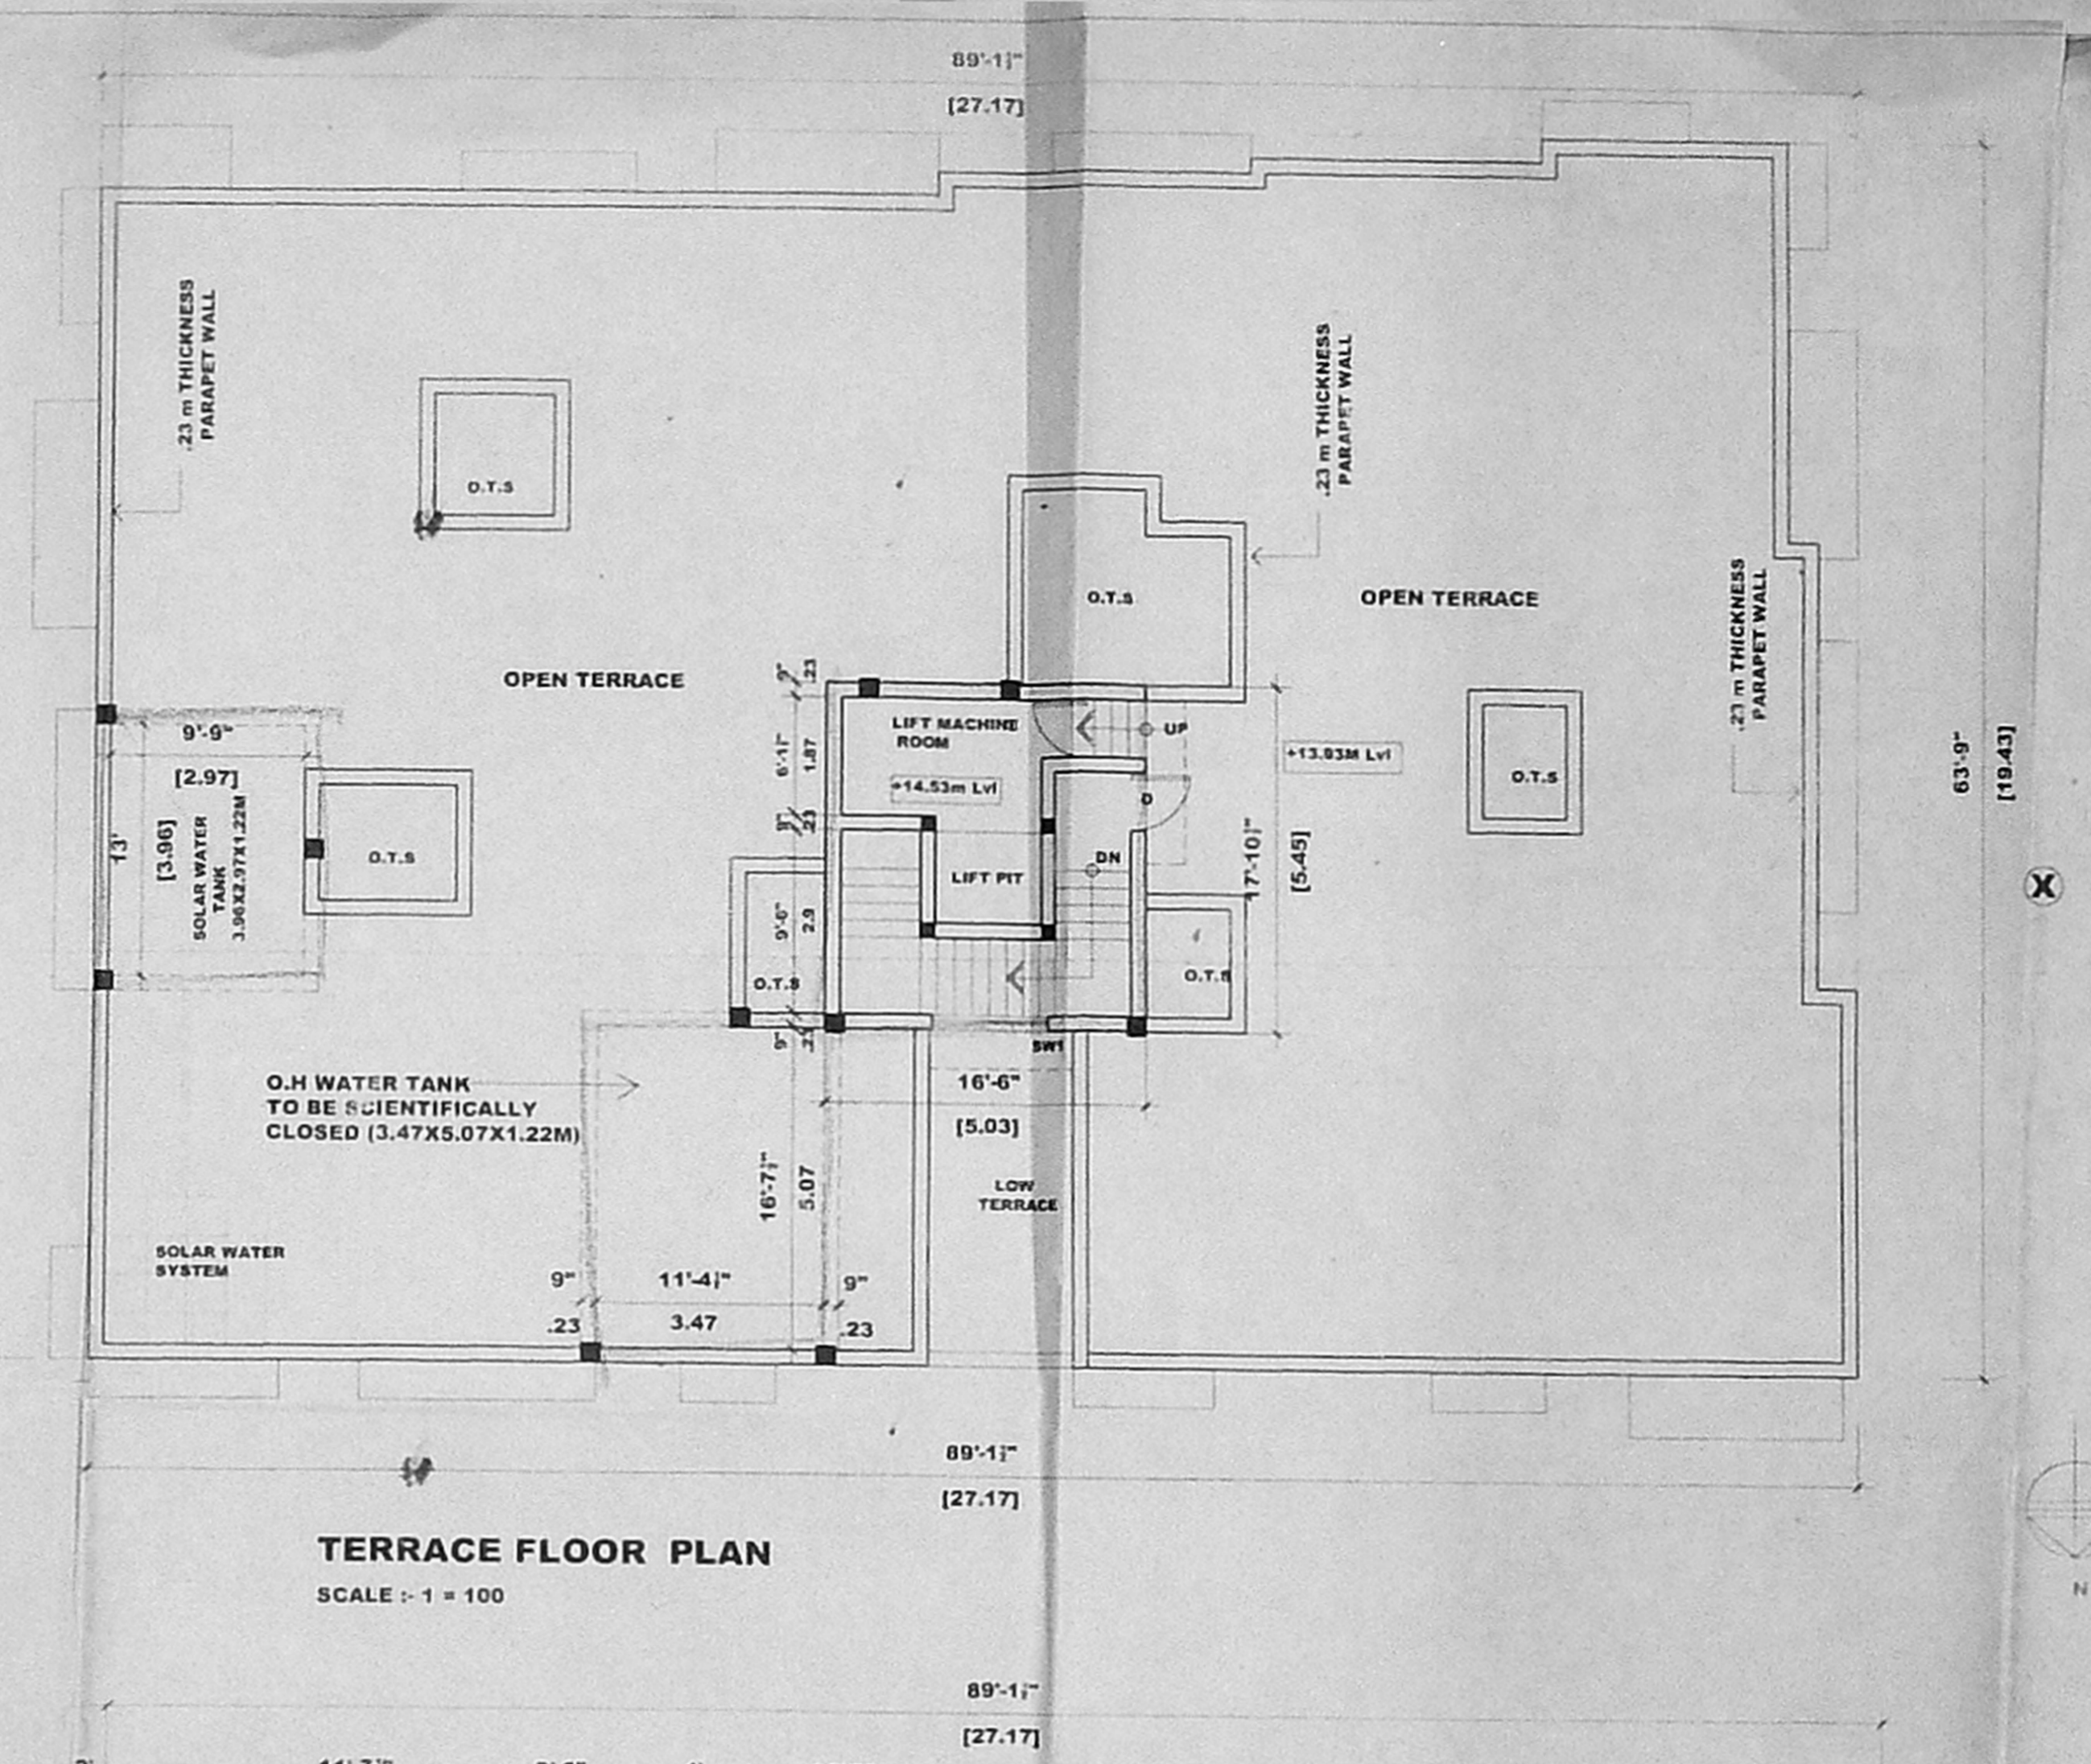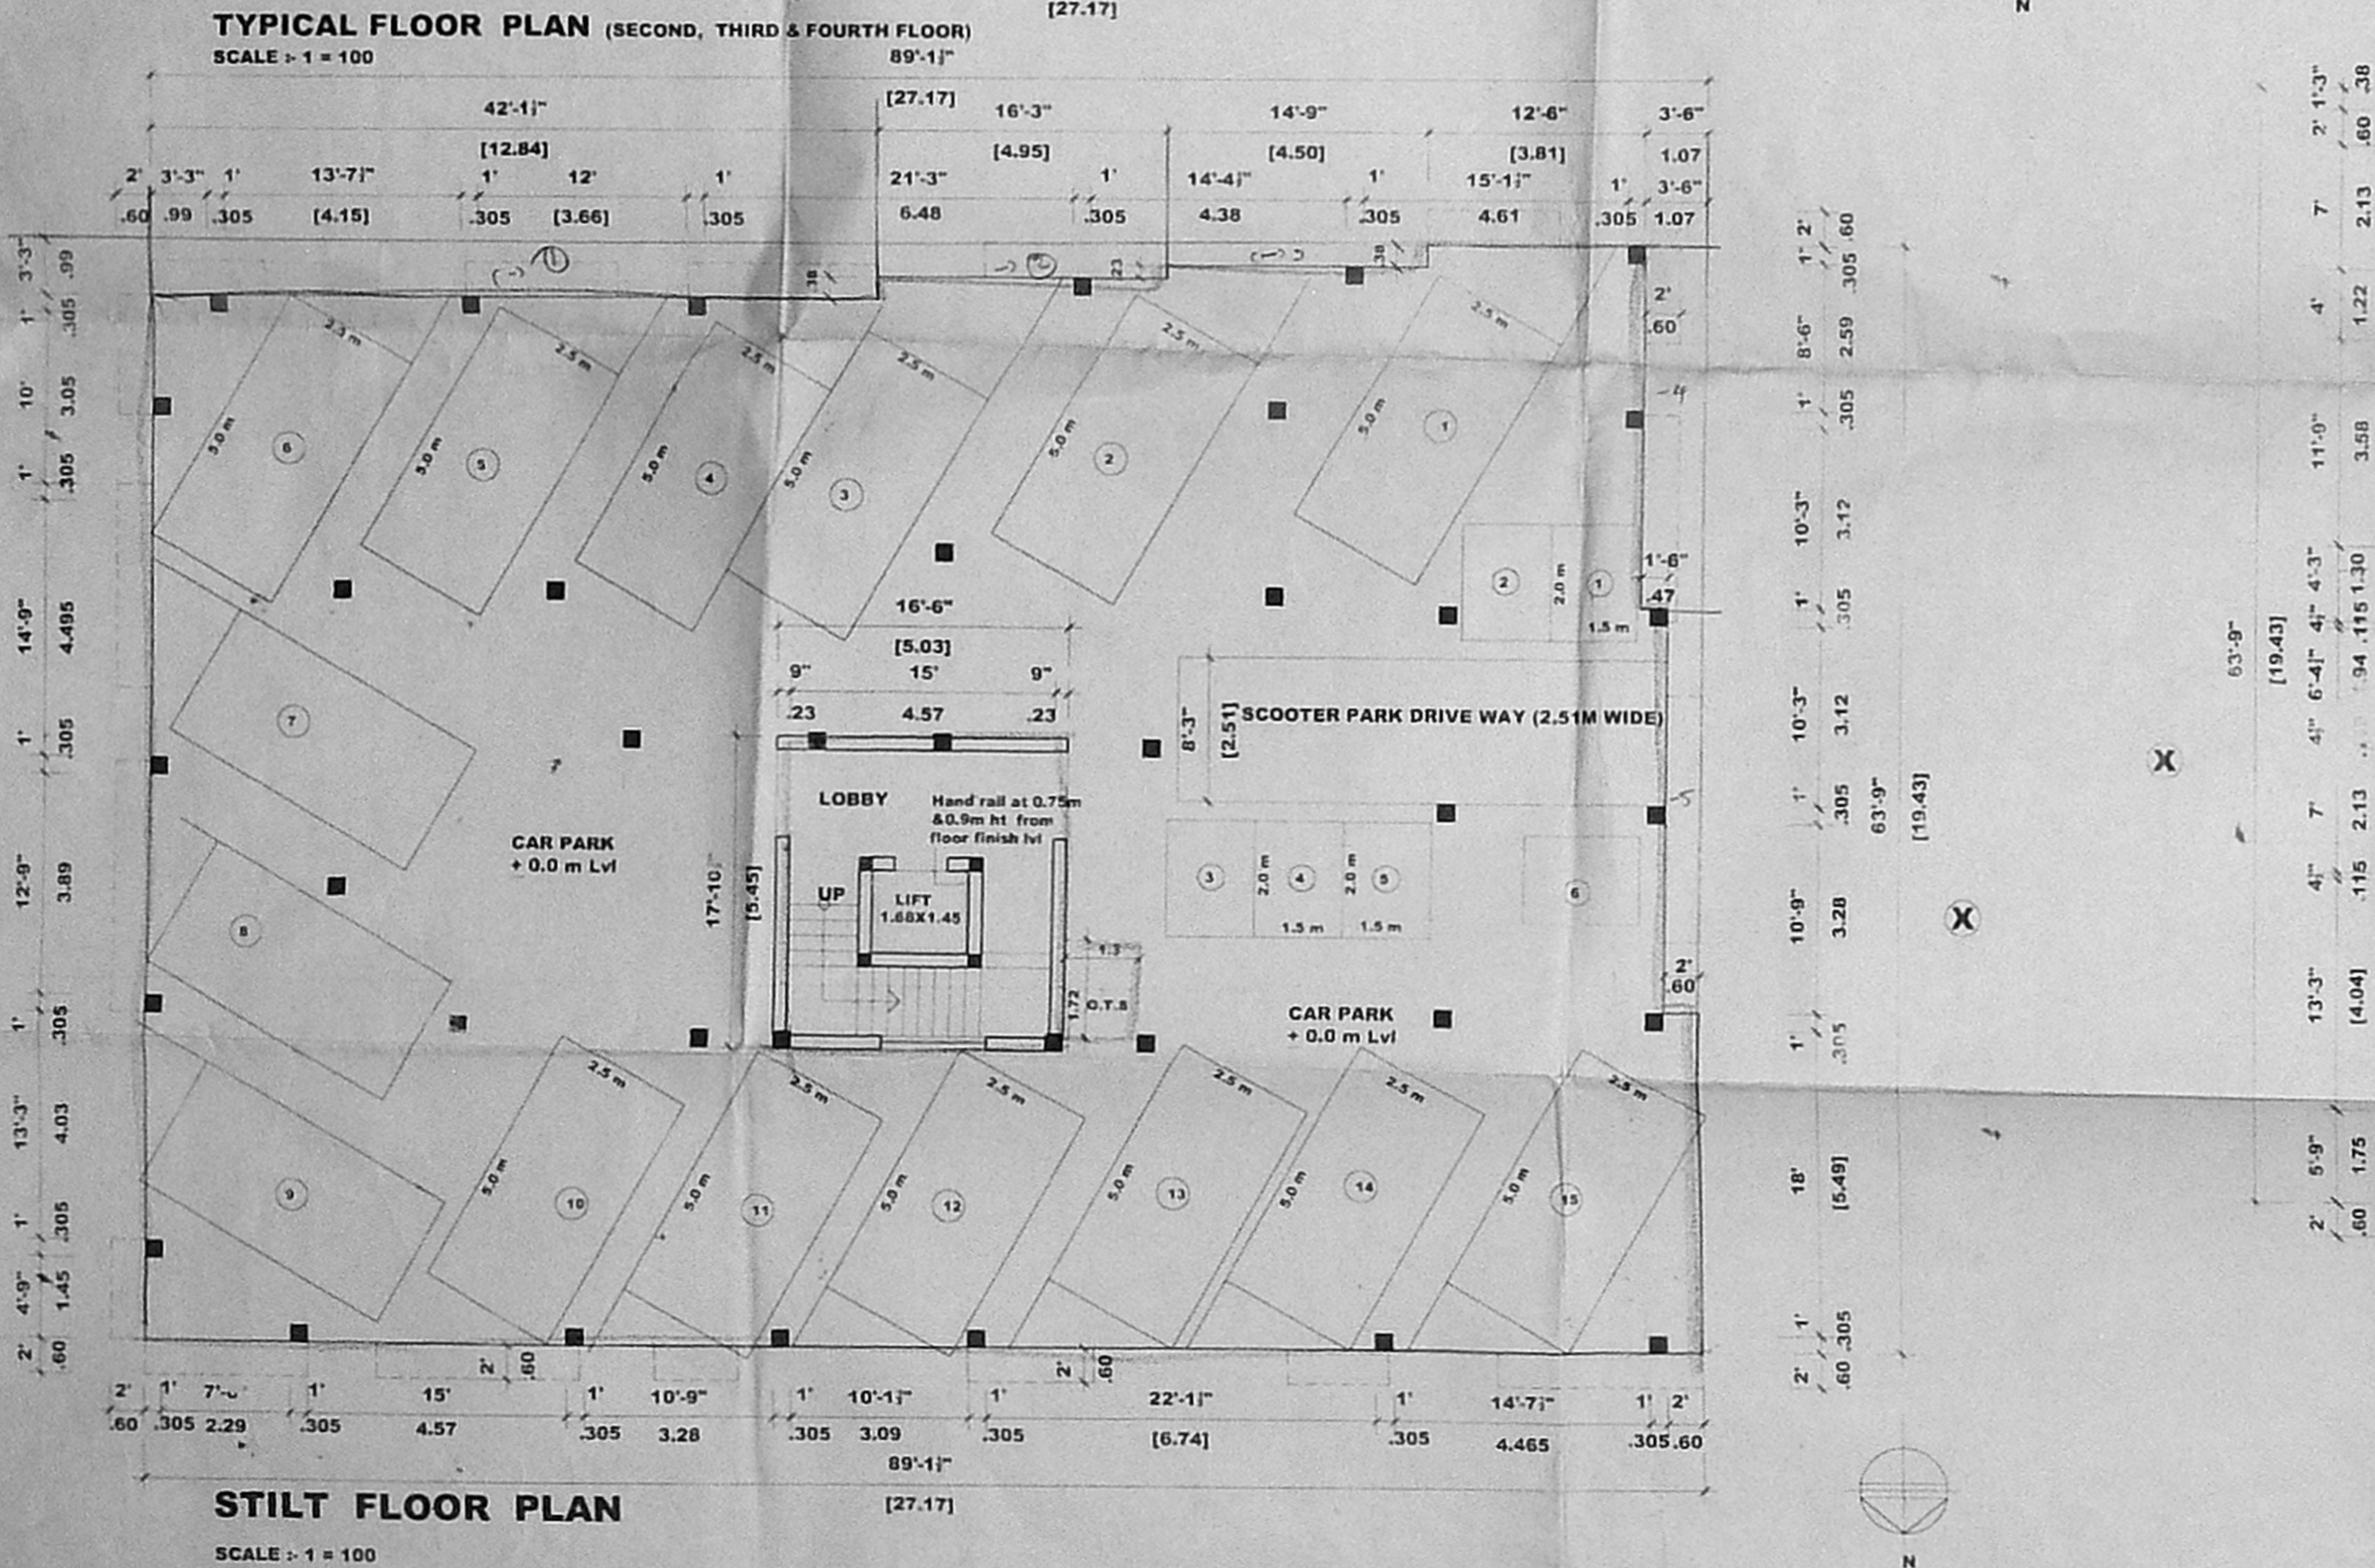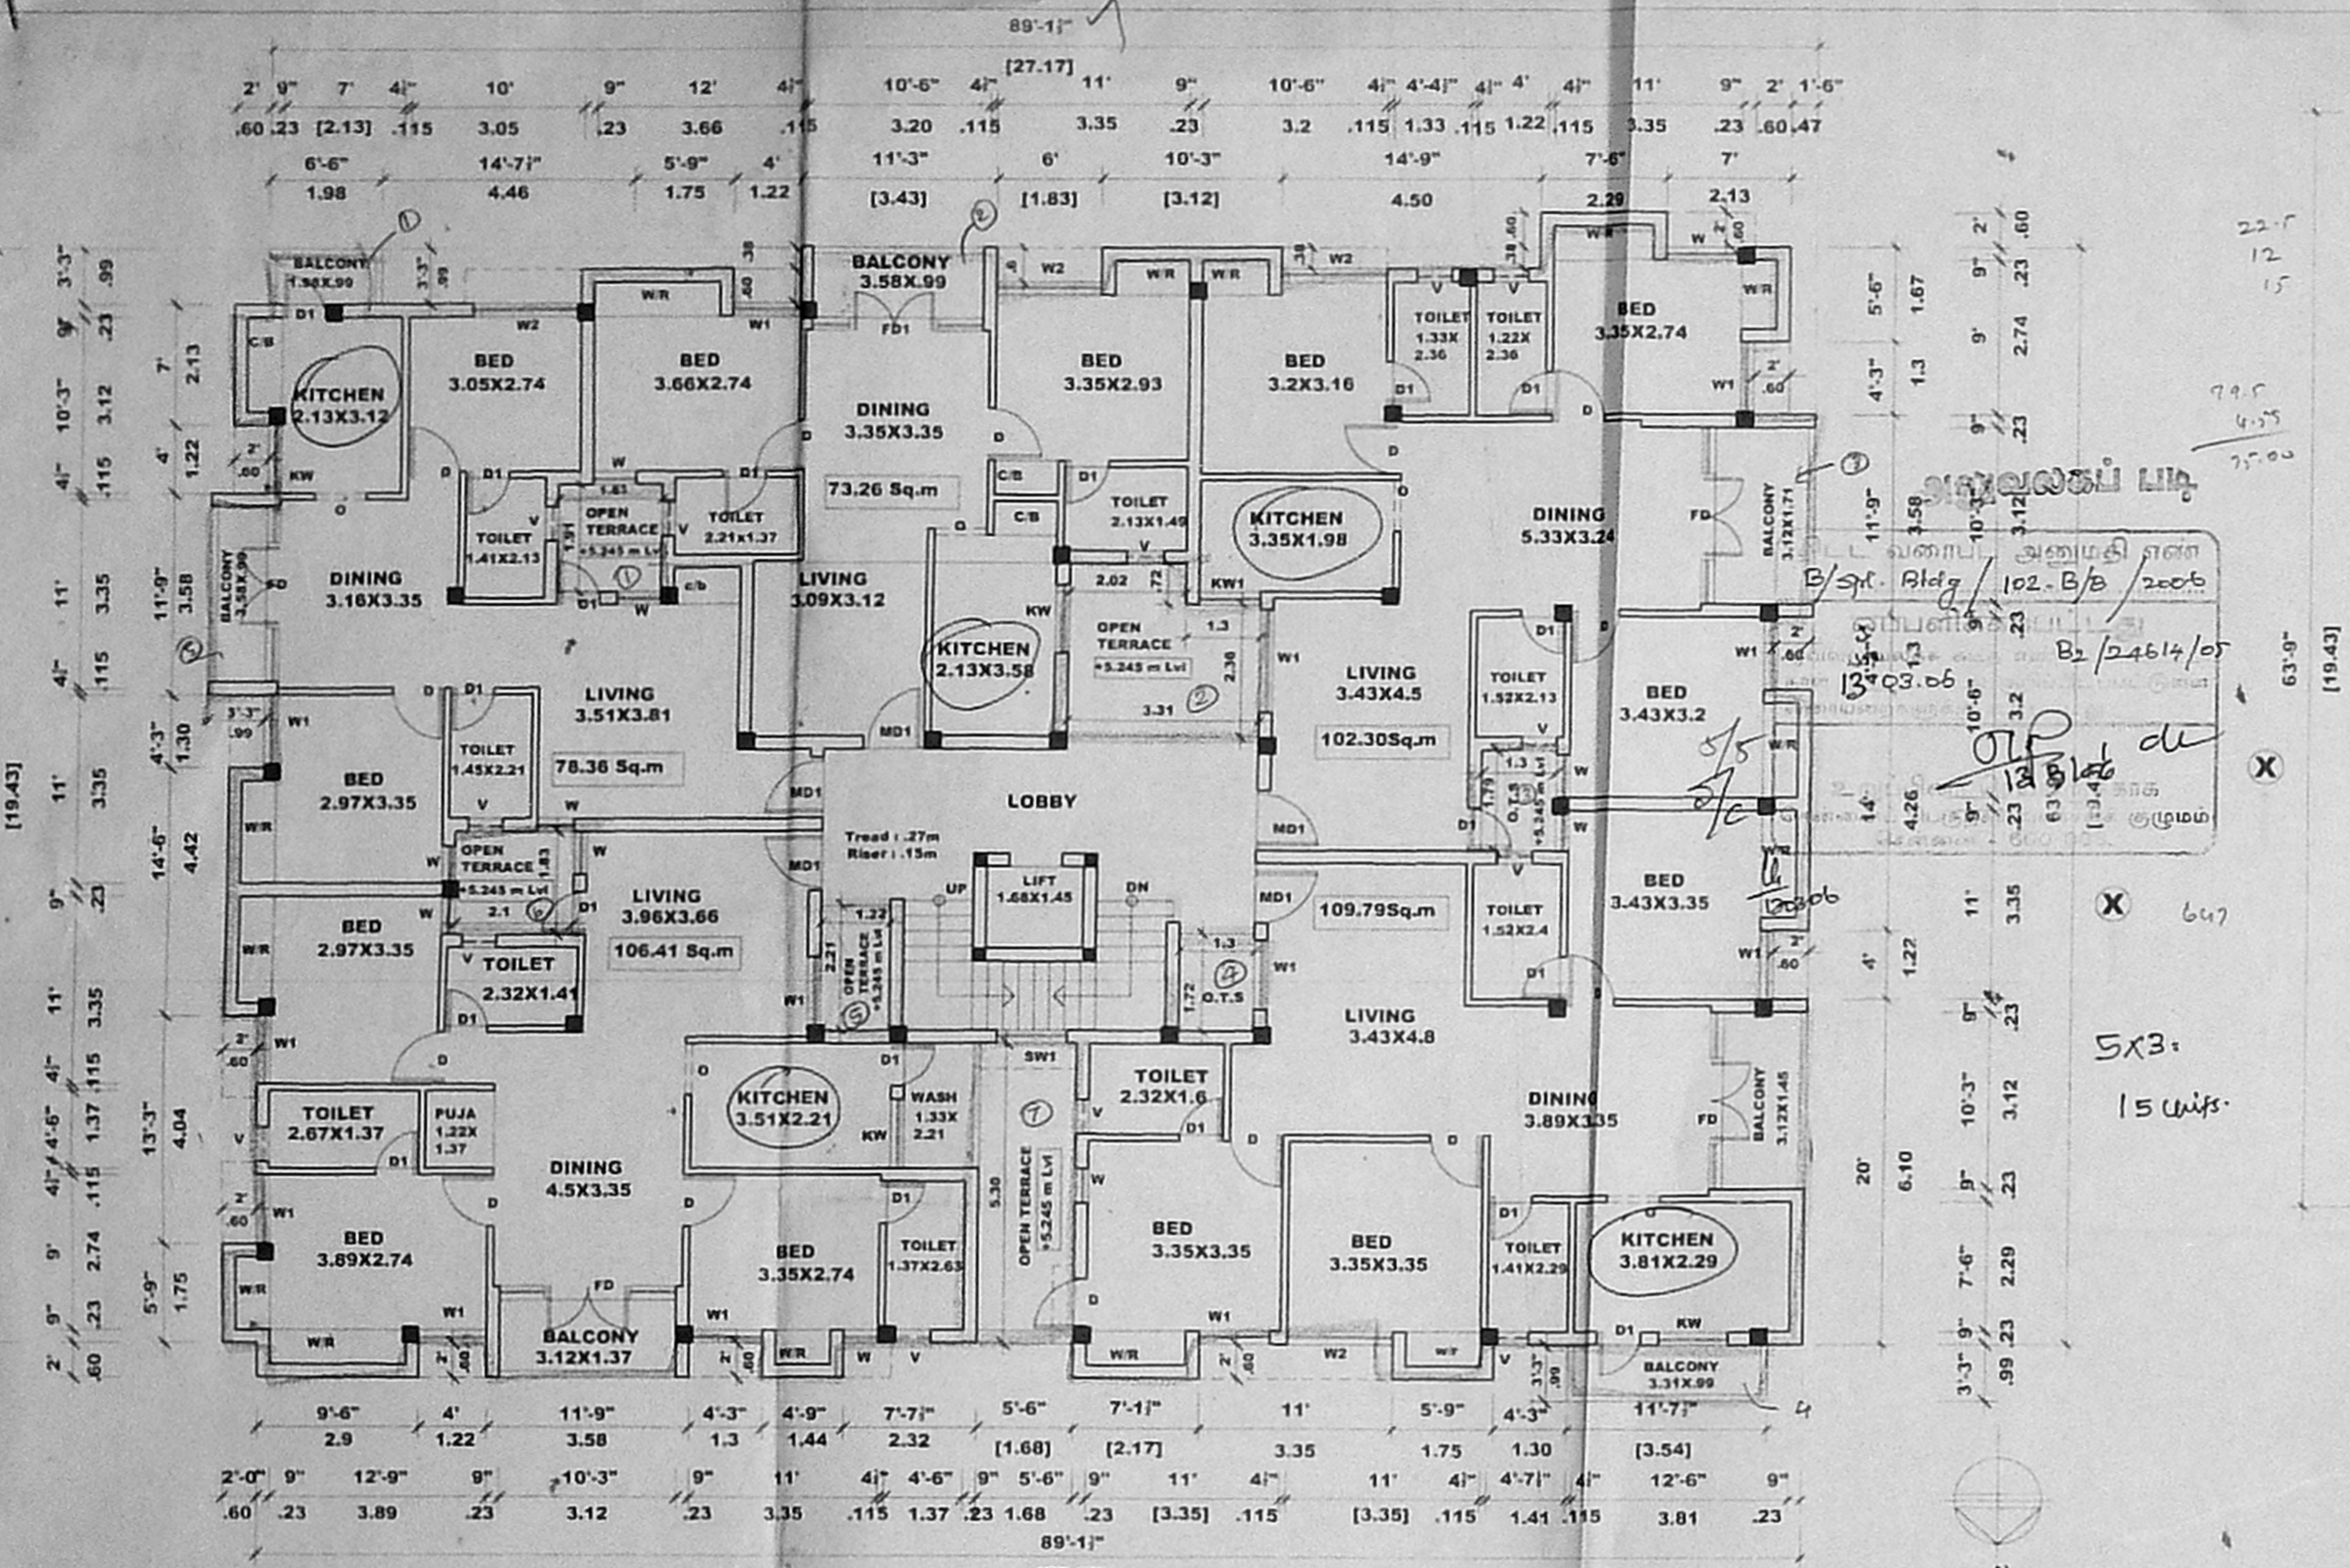

Schedule of joinery

TYPE	WIDTH	HEIGHT	DESCRIPTION
MD	1.52	2.13	WOODEN MAIN DOOR
MD	1.07	2.13	MAIN DOOR
MD	0.81	2.13	WOODEN FLUSH DOOR
DO	0.76	2.13	DO
DO	0.81	2.13	DO
DO	1.12	2.13	DO
DO	0.80	1.37	DO
DO	1.22	1.37	DO
DO	1.81	1.37	DO
DO	1.12	1.07	DO
DO	1.12	1.07	DO
DO	0.60	0.60	DO
DO	0.60	0.60	DO

SIGNATURE OF OWNER

SIGNATURE OF ARCHITECT

PROPOSED OFFICE CUM RESIDENTIAL BUILDING AT
S.NO344/1, 345A/1A, 345A/1B, VILLAGE NO: 48,
OLD MAHALIPURAM SALAI,
OKKIAM THORAPAKKAM VILLAGE,
TAMBARAM TALUK, KANCHIPURAM DISTRICT.

FLOOR PLAN **JOB NO:** **DRG NO:**

SCALE: 1:100 **DATE:** **PLOT BY: VEL**

ARCHITECTS:
SELVARAJAN & ASSOCIATES
NO: 1, SIVASAILAM ST, T.NAGAR, CHENNAI-17.