
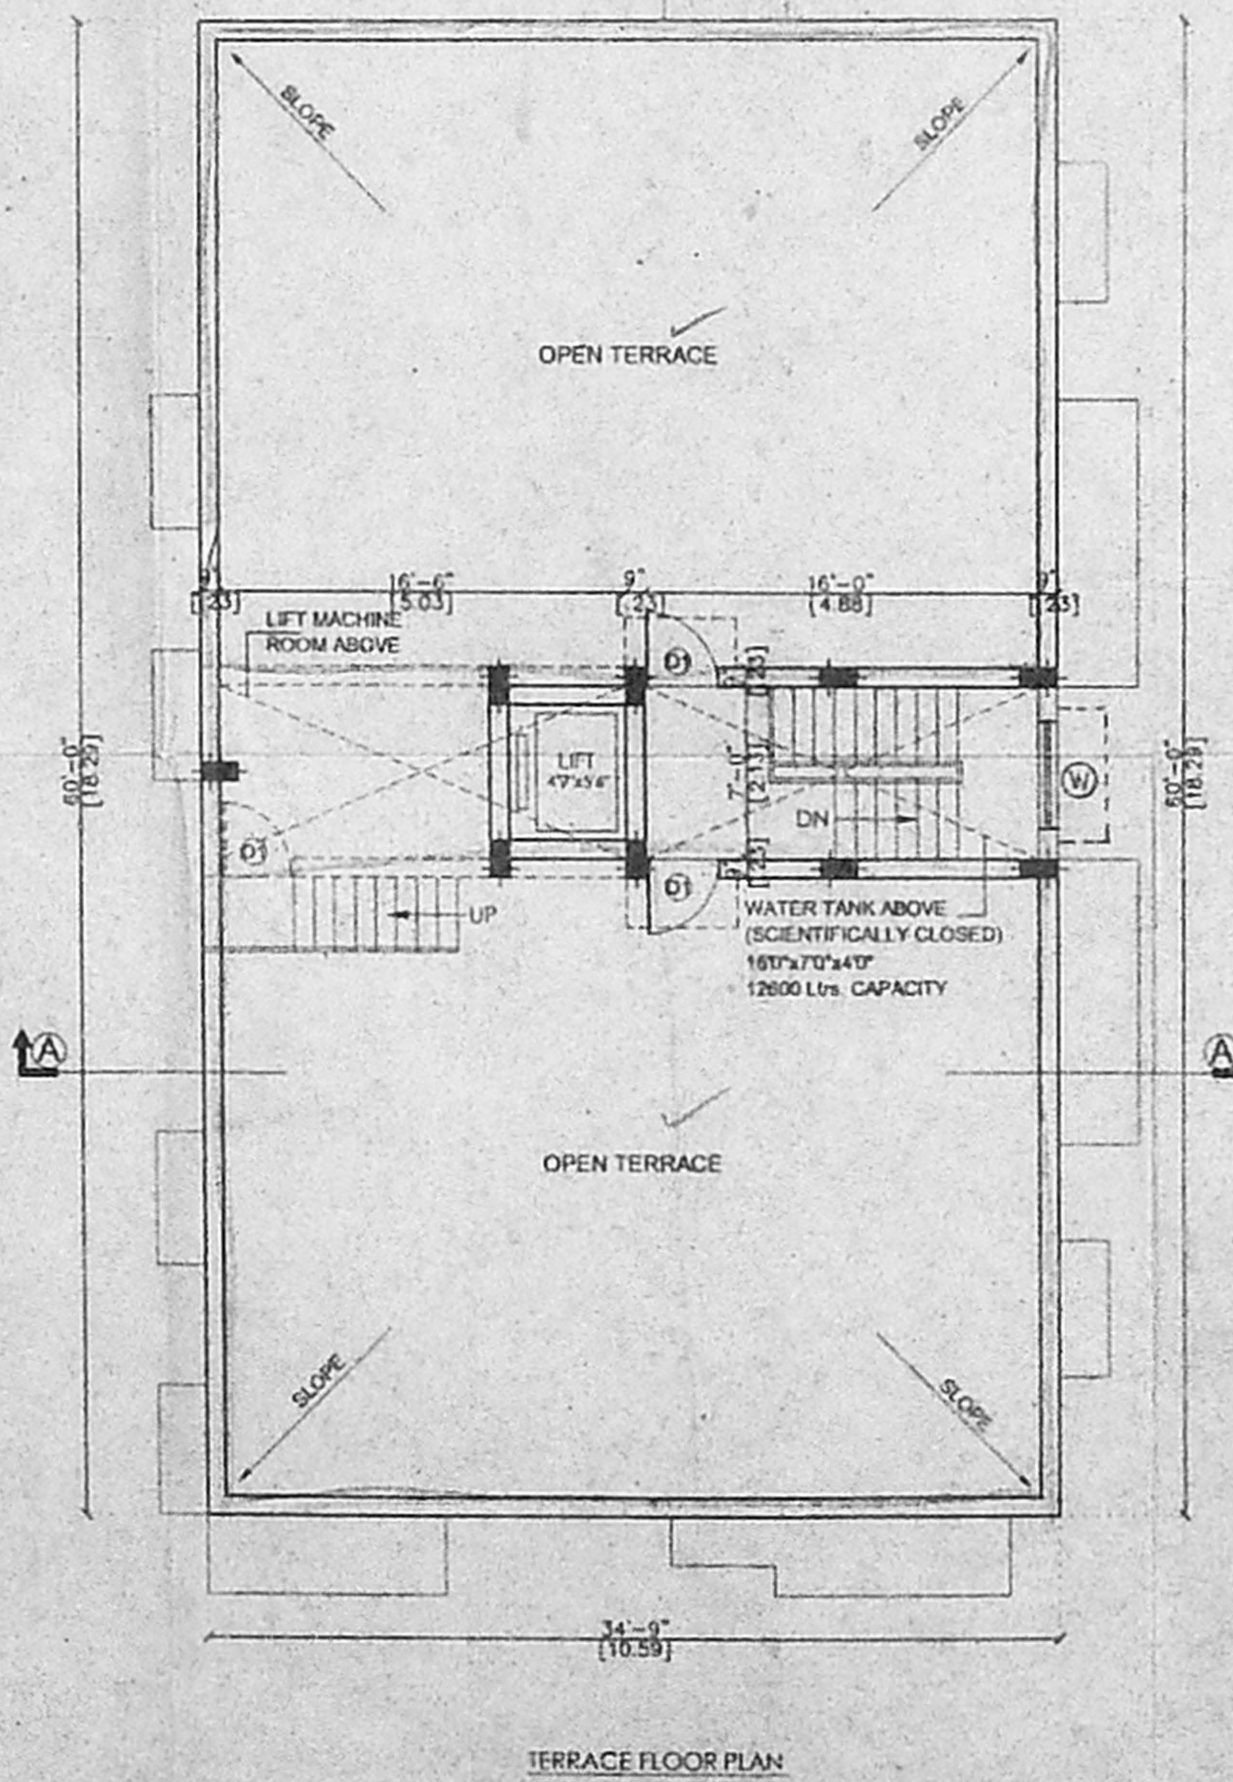
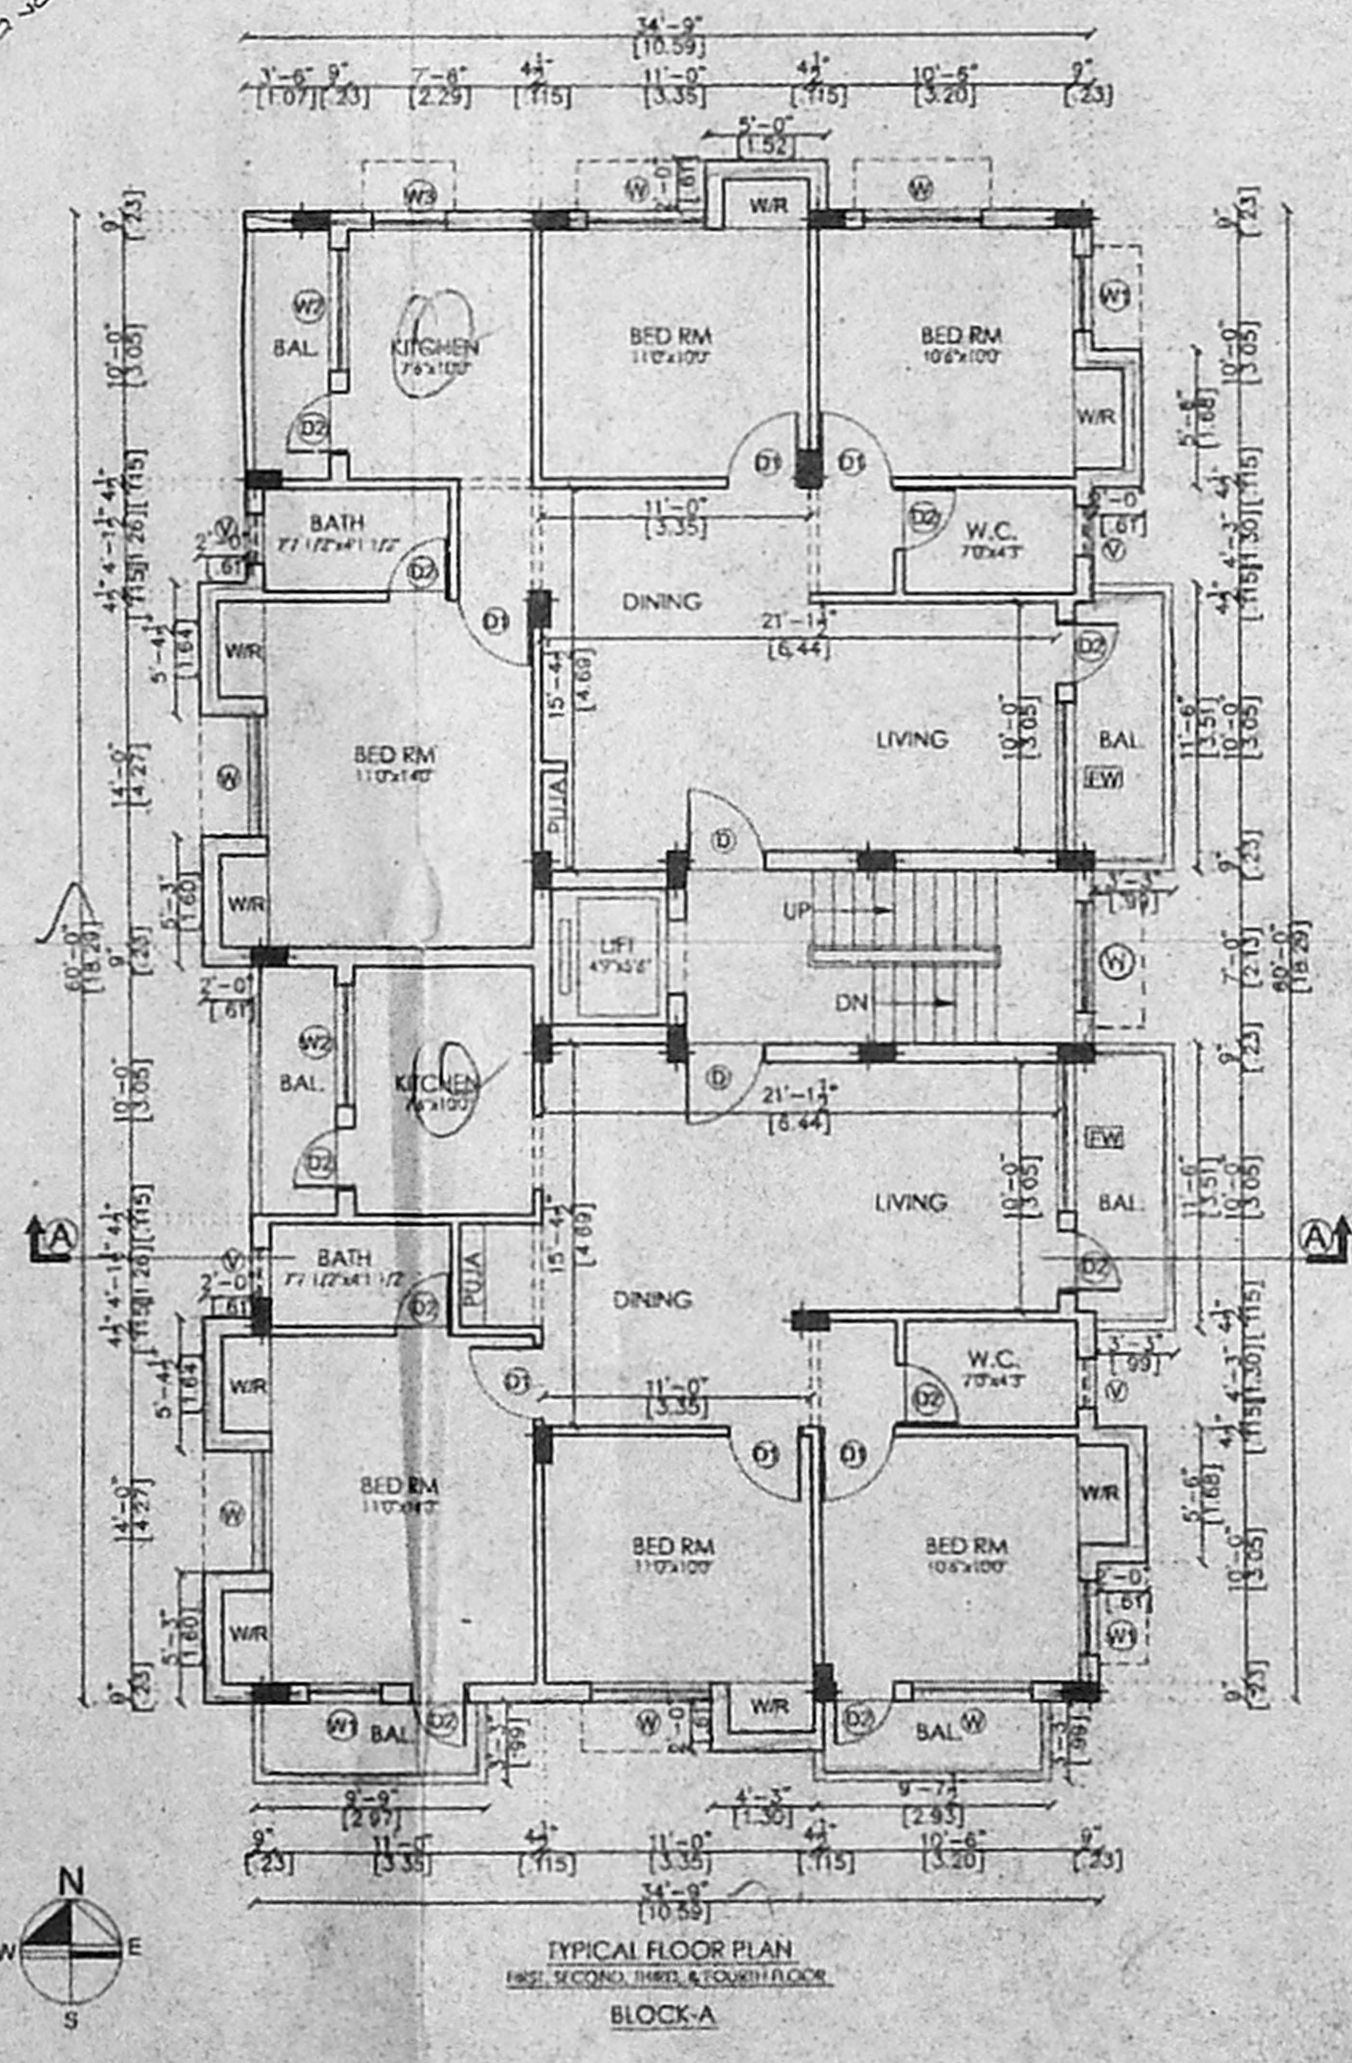
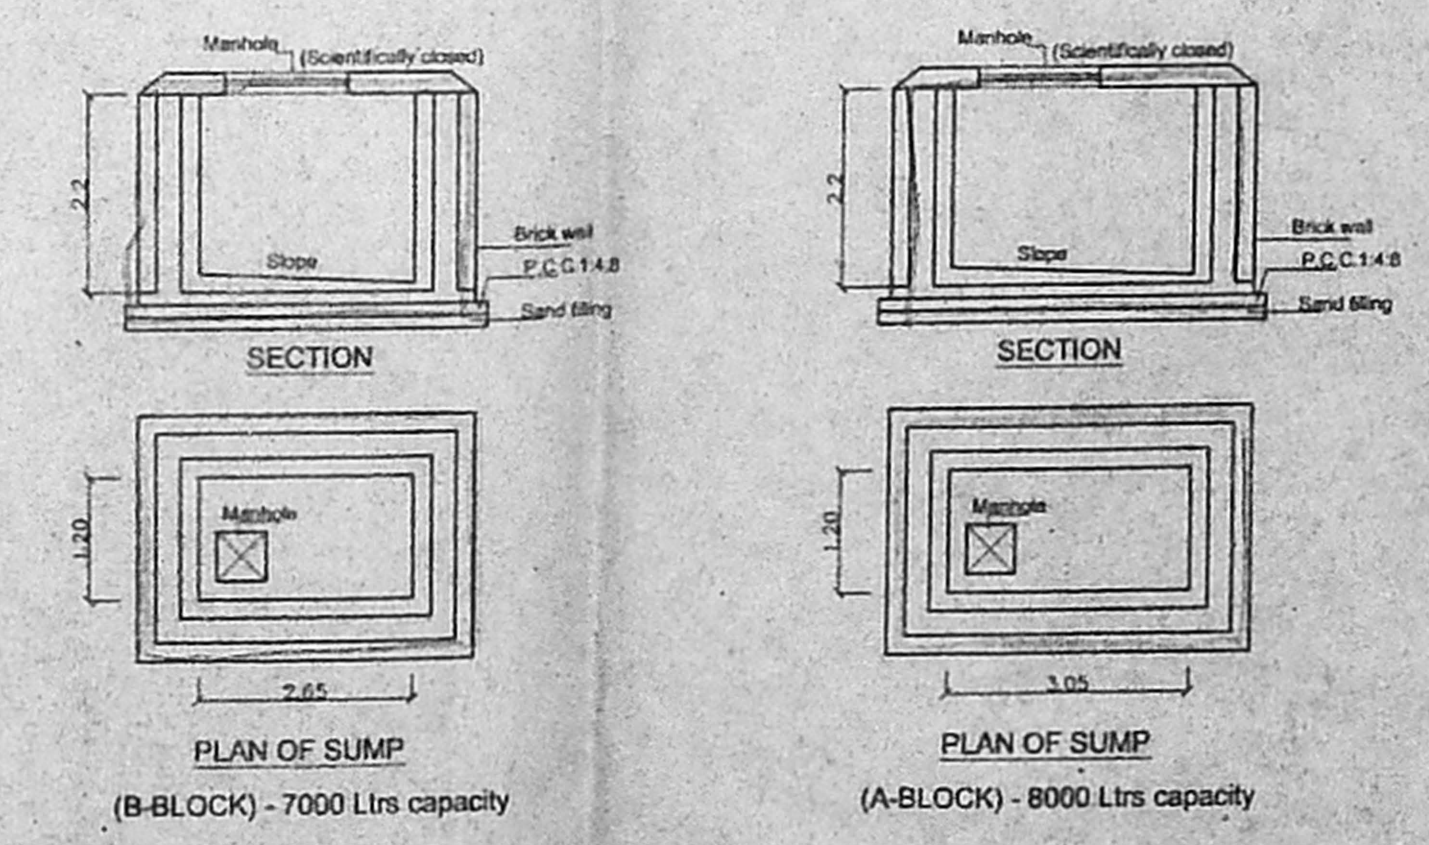


**PLAN OF SEPTIC TANK WITH UPFLOW FILTER SYSTEM**

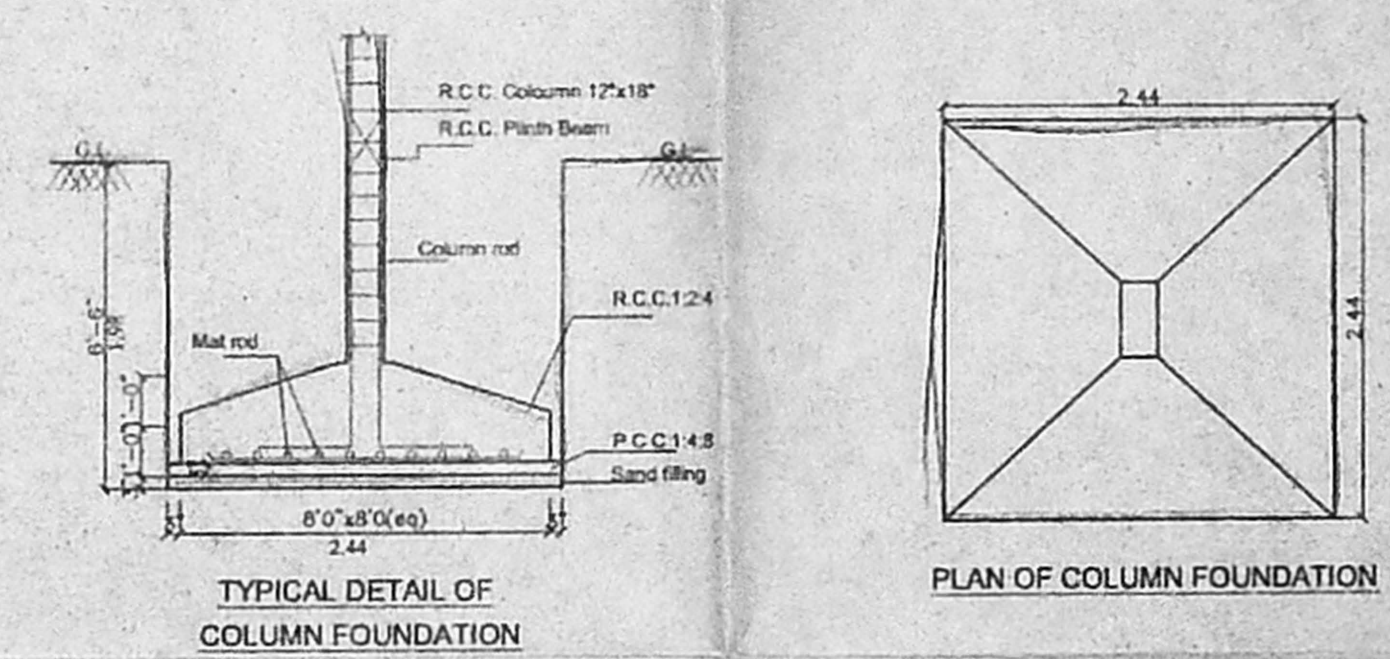

SCHEDULE OF JOINERY			
S.No	WIDTH	HEIGHT	DESCRIPTION
D1	3'-3"	7'-0"	T.W PANEL DOOR
D1	3'-0"	7'-0"	C.W PANEL DOOR
D2	2'-6"	7'-0"	C.W FLUSH DOOR
FW	6'-0"	6'-3"	C.W FRENCH WINDOW
W	4'-10"	4'-0"	C.W GLAZED WINDOW
W1	3'-0"	4'-0"	C.W GLAZED WINDOW
W2	4'-10"	3'-0"	C.W GLAZED WINDOW
W3	3'-0"	3'-0"	C.W GLAZED WINDOW
V	2'-0"	2'-0"	C.W GLAZED VENTILATOR

SPECIFICATION		
1.	P.C.C IN M25 GRADE	102 x 62
2.	R.C.C IN M25 GRADE	102 x 62
3.	230MM BRICK WORK IN C.M 1:5	
4.	115MM BRICK WORK IN C.M 1:5	
5.	PLASTERING THE CEILING IN C.M 1:3	
6.	PLASTERING THE WALL IN C.M 1:4	
7.	WEATHERING COURSE IN BRICK JELLY LIME CONCRETE WITH A COURSE OF FLAT TILES	
8.	THE O.H.T IS SCIENTIFICALLY CLOSED	
9.	THE U.G SUMP IS SCIENTIFICALLY CLOSED	
10.	ALL W.C.S IN GROUND FLOOR RAISED BY 0.91M FROM G.L	
11.	ALL COLUMNS MINIMUM 300MM SIZE	

AREA STATEMENT		
	SQ.FT	SQ.M
PLOT AREA (as per site)	10772.00	1000.74
PLOT AREA (as per patla)	10764.00	1000.00
PLOT AREA (as per document)	10708.50	994.84

PROPOSED CONSTRUCTION		
<b>BLOCK - A</b>		
STILT FLOOR AREA	187.25	17.40
FIRST FLOOR AREA	2306.32	214.26
SECOND FLOOR AREA	2306.32	214.26
THIRD FLOOR AREA	2306.32	214.26
FOURTH FLOOR AREA	2306.32	214.26
<b>TOTAL BUILT UP AREA</b>	<b>9412.53</b>	<b>874.44</b>
<b>BLOCK - B</b>		
STILT FLOOR AREA	189.38	17.59
FIRST FLOOR AREA	1814.00	168.52
SECOND FLOOR AREA	1814.00	168.52
THIRD FLOOR AREA	1814.00	168.52
FOURTH FLOOR AREA	1004.72	93.34
<b>TOTAL BUILT UP AREA</b>	<b>6636.10</b>	<b>616.49</b>
<b>TOTAL BUILT UP AREA (A+B BLOCKS)</b>	<b>16048.63</b>	<b>1490.93</b>
NON FSI AREA	150.91	14.02
F.S.I APPLIED FOR	1.499	
PLOT COVERAGE	38.46%	

LEGEND	
PROPOSED CONSTRUCTION	
BOUNDARY LINE	
ROADS	

**OWNER** *H.S.R*

**JOB TITLE**  
**PLAN SHOWING THE PROPOSED RESIDENTIAL APARTMENTS AT PLOT No:92/105, NEW D.No: 6 (OLD D.No:77), 18th ST., NANGANALLUR, CHENNAI-600 061. COMPRISED IN SURVEY No. 99/2 AS PER DOCUMENT AND SURVEY No. 99/12 AS PER PATTU ULLAGARAM VILLAGE, TAMBARAM TALUK, KANCHIPURAM DISTRICT, ULLAGARAM-PUZHUTHIVAKKAM TOWN PANCHAYUT**


(BLOCK-A)	
SCALE: 1:100	DATE: 26-10-2005


**LICENSED SURVEYOR** *V. Brinivasan*

**V. BRINIVASAN, AIA**  
 Registered Surveyor, C.No:9925  
 Licensed Surveyor, Corporation of Chennai, S.A. No:34.  
 "Think Survey" at 11th Street, Anna Nagar, Chennai-600 028, T.N.




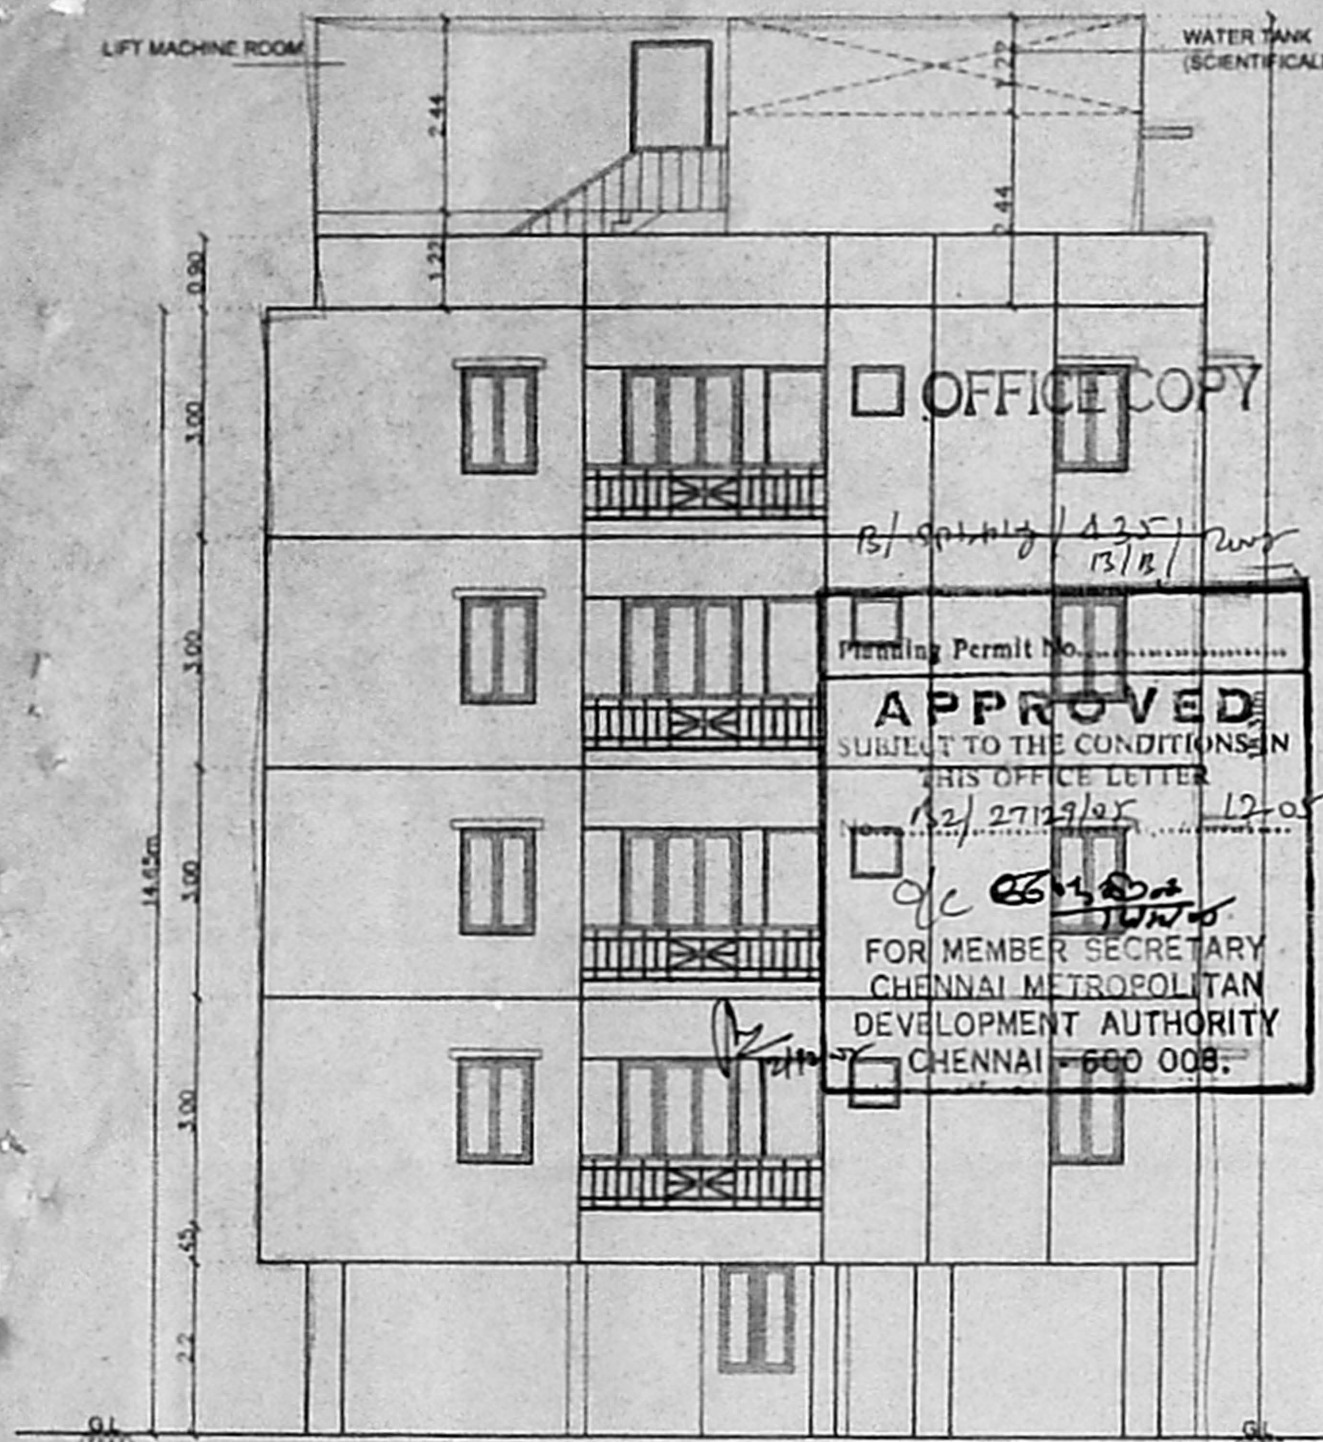


ELEVATION (BLOCK-B)

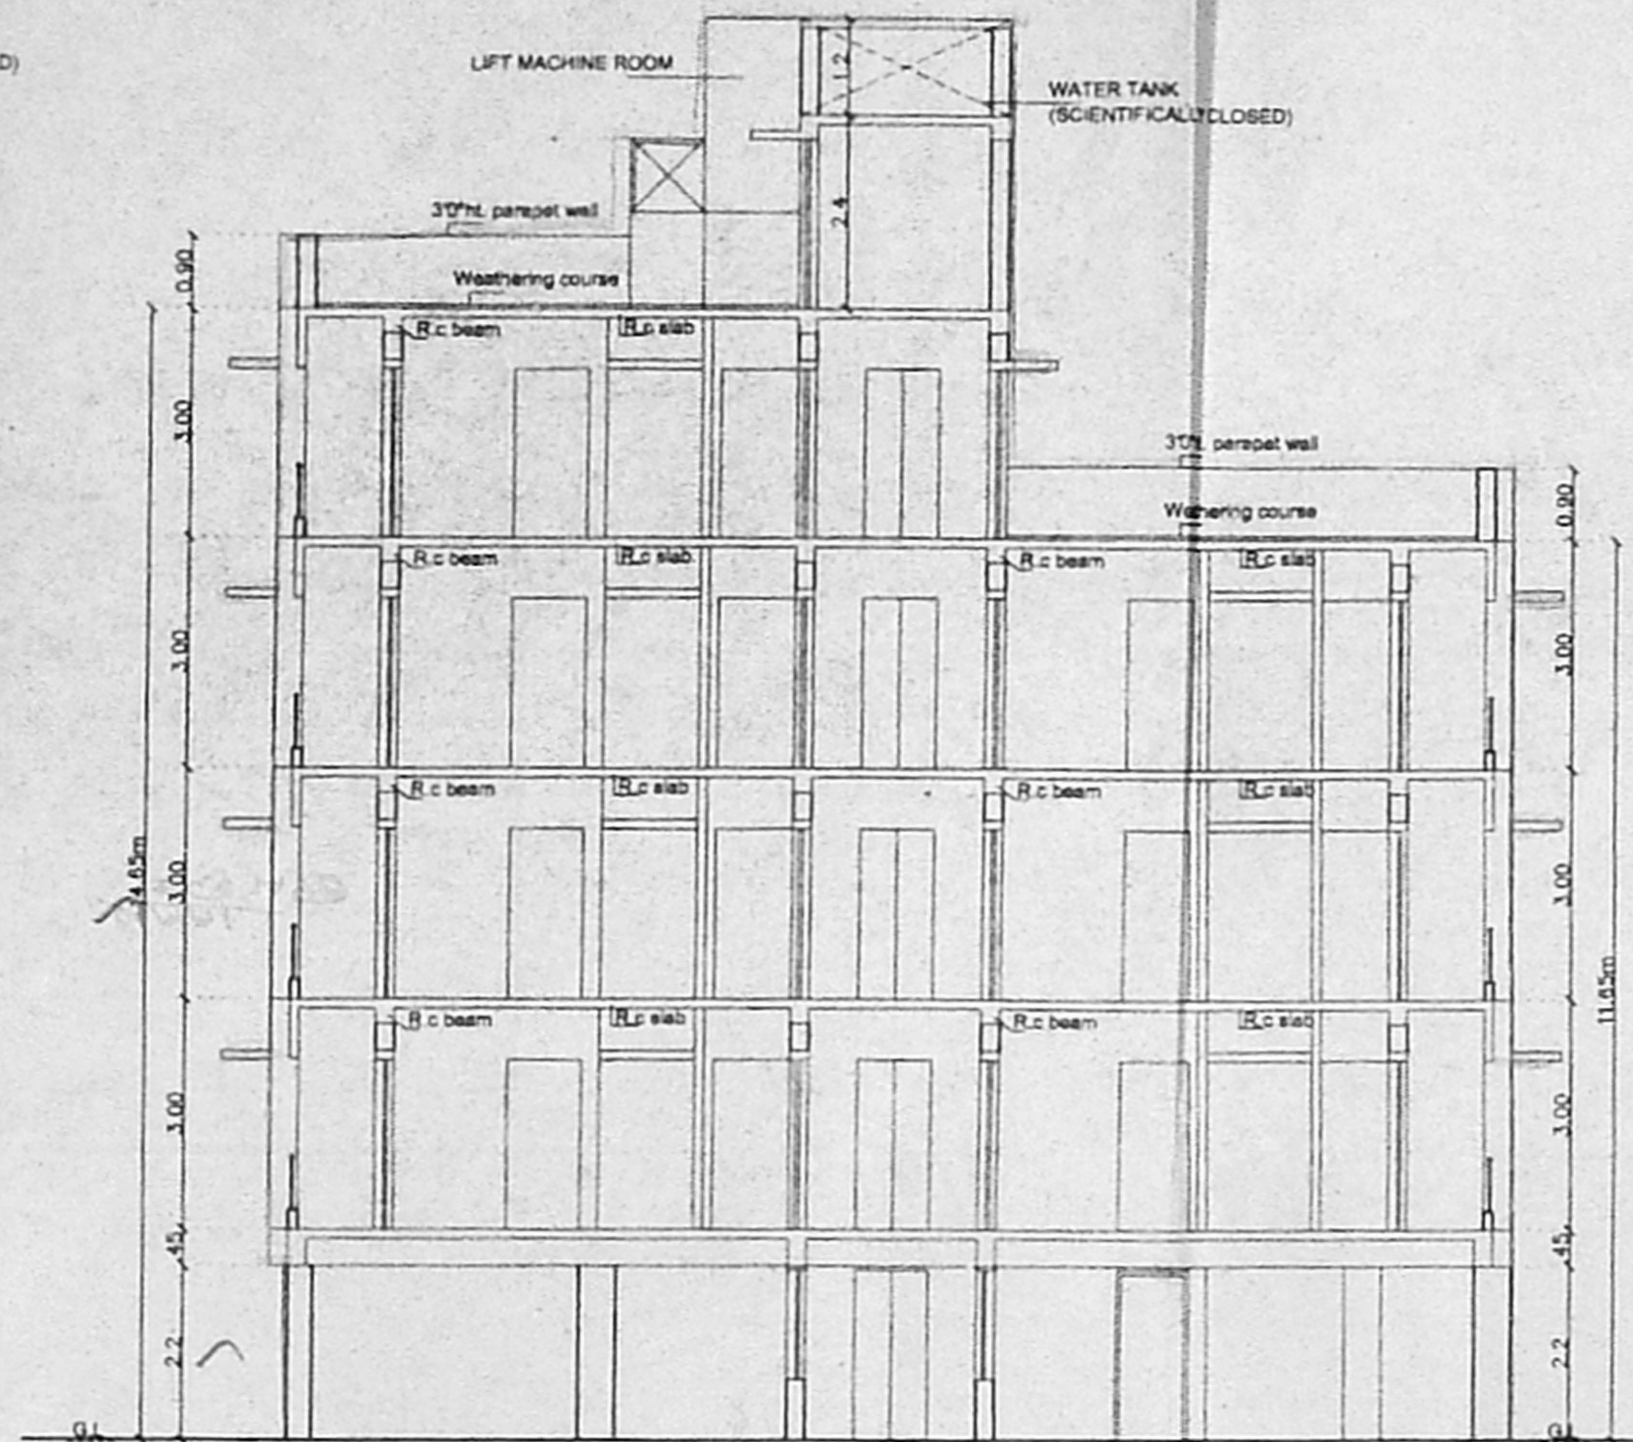


SECTION B - B

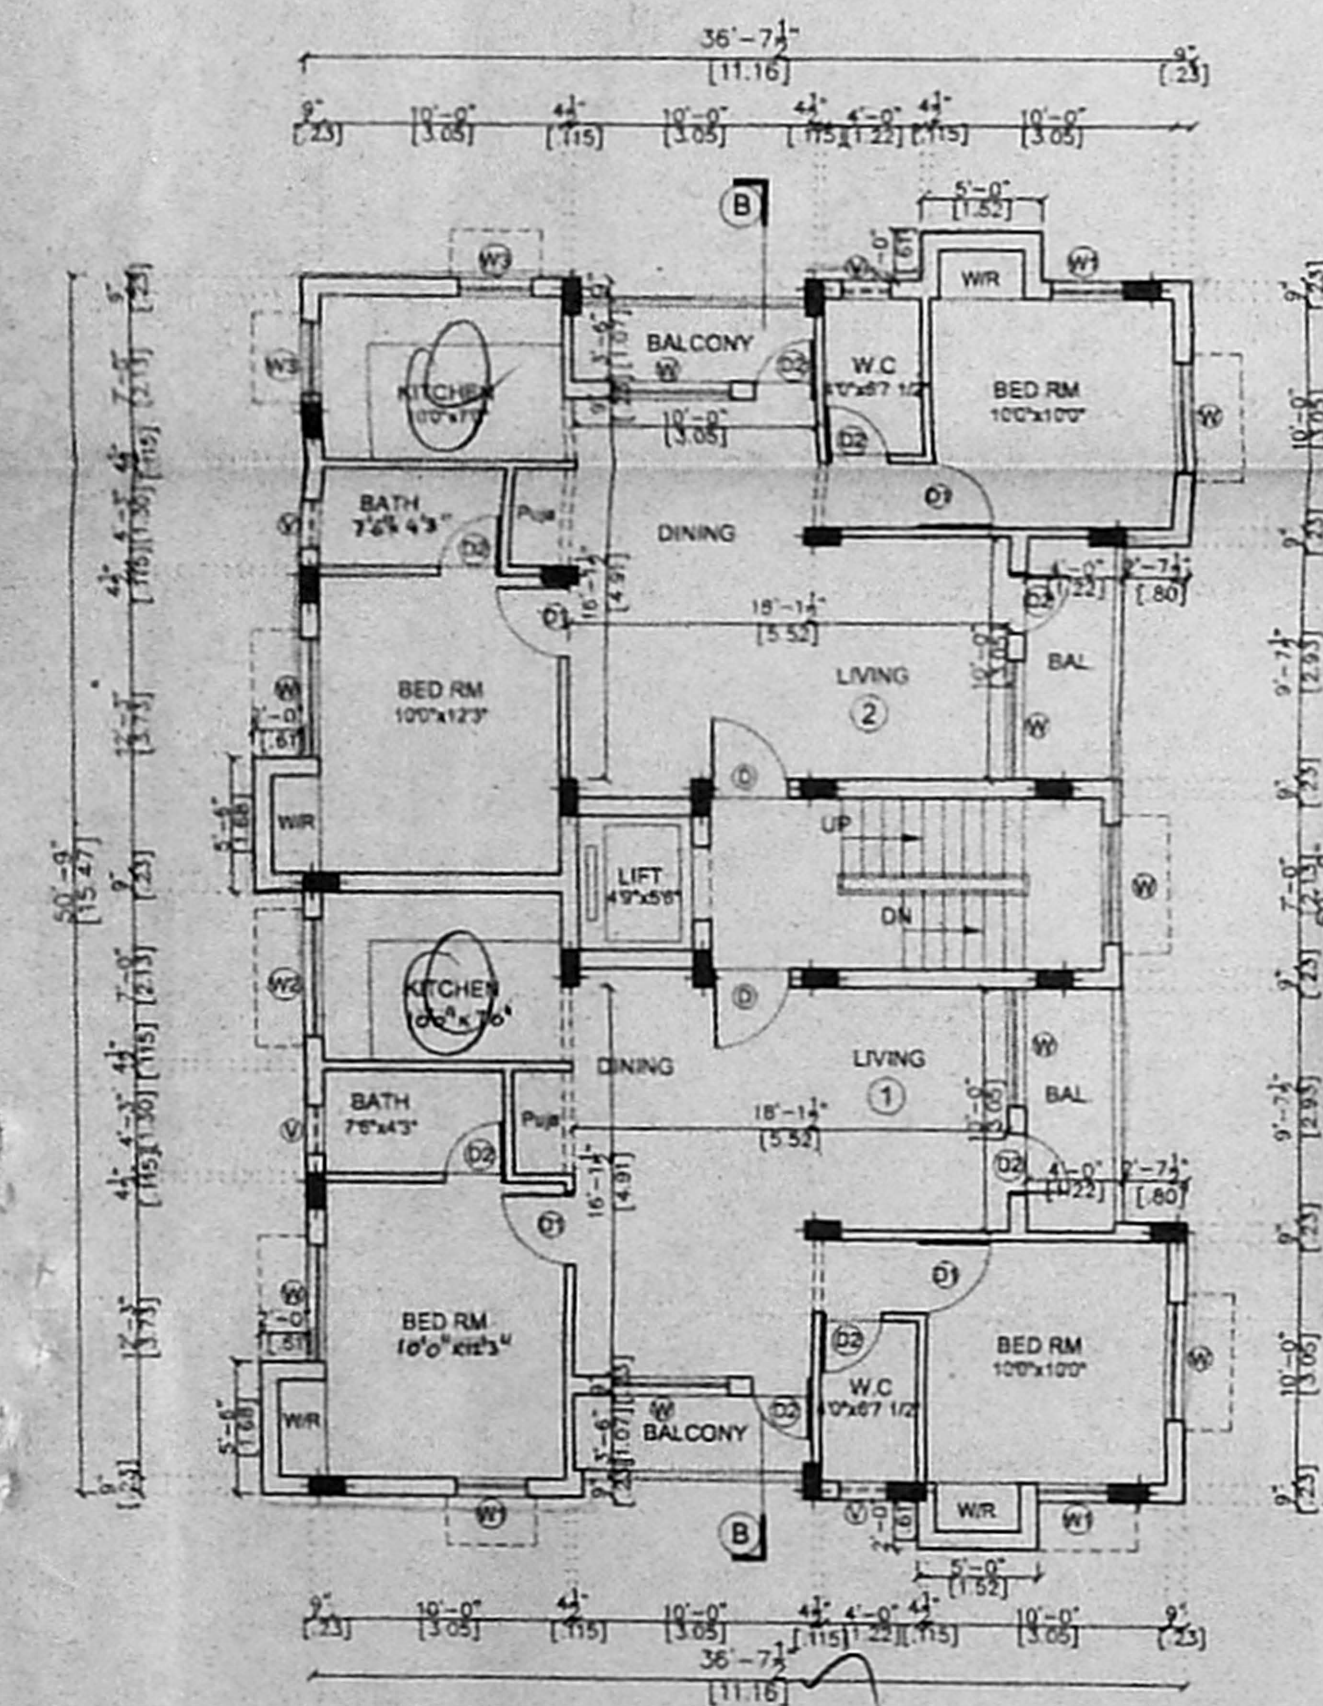

TYPICAL FLOOR PLAN  
FIRST, SECOND & THIRD FLOOR  
BLOCK-B

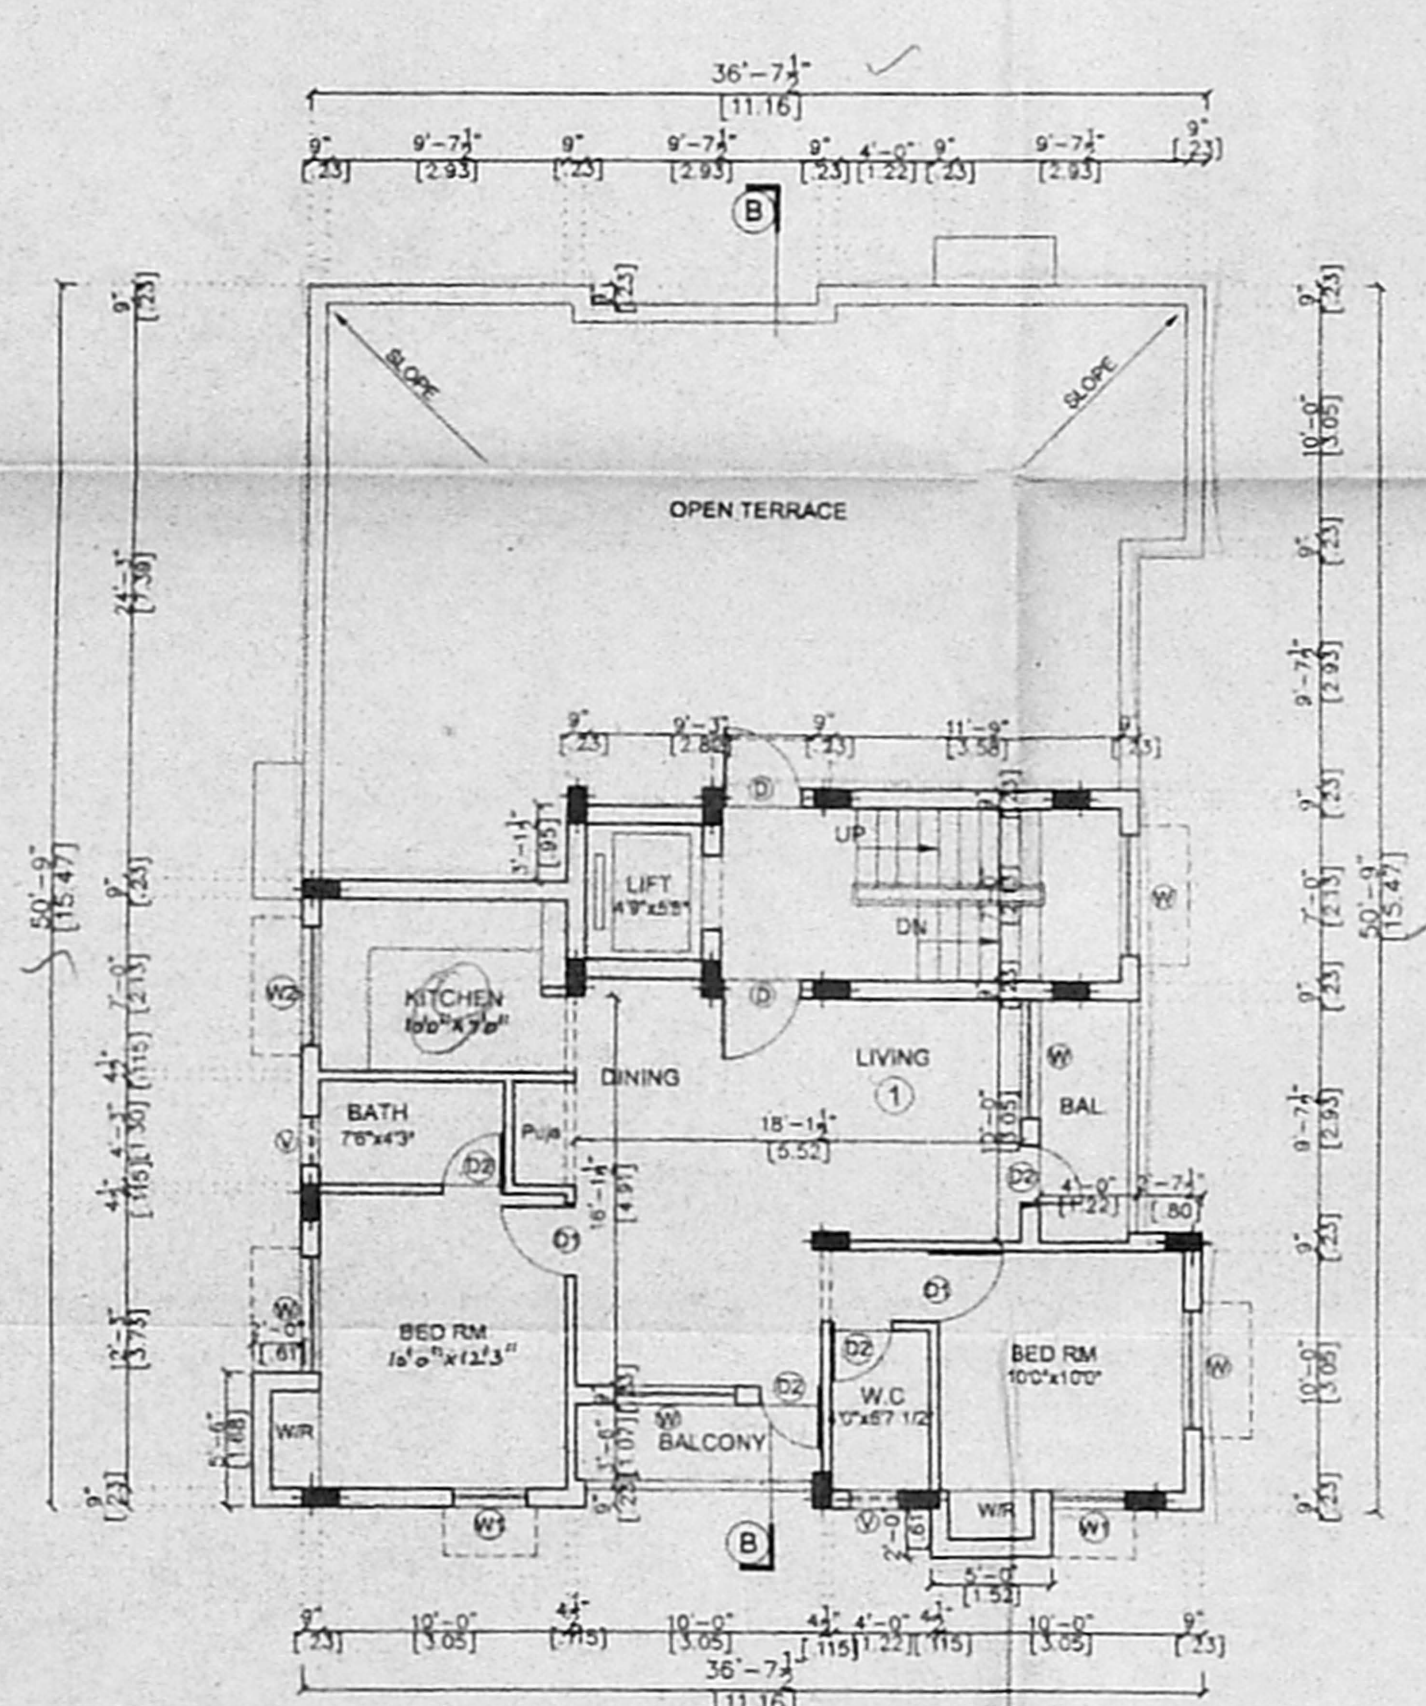

FOURTH FLOOR PLAN (PART)  
BLOCK-B

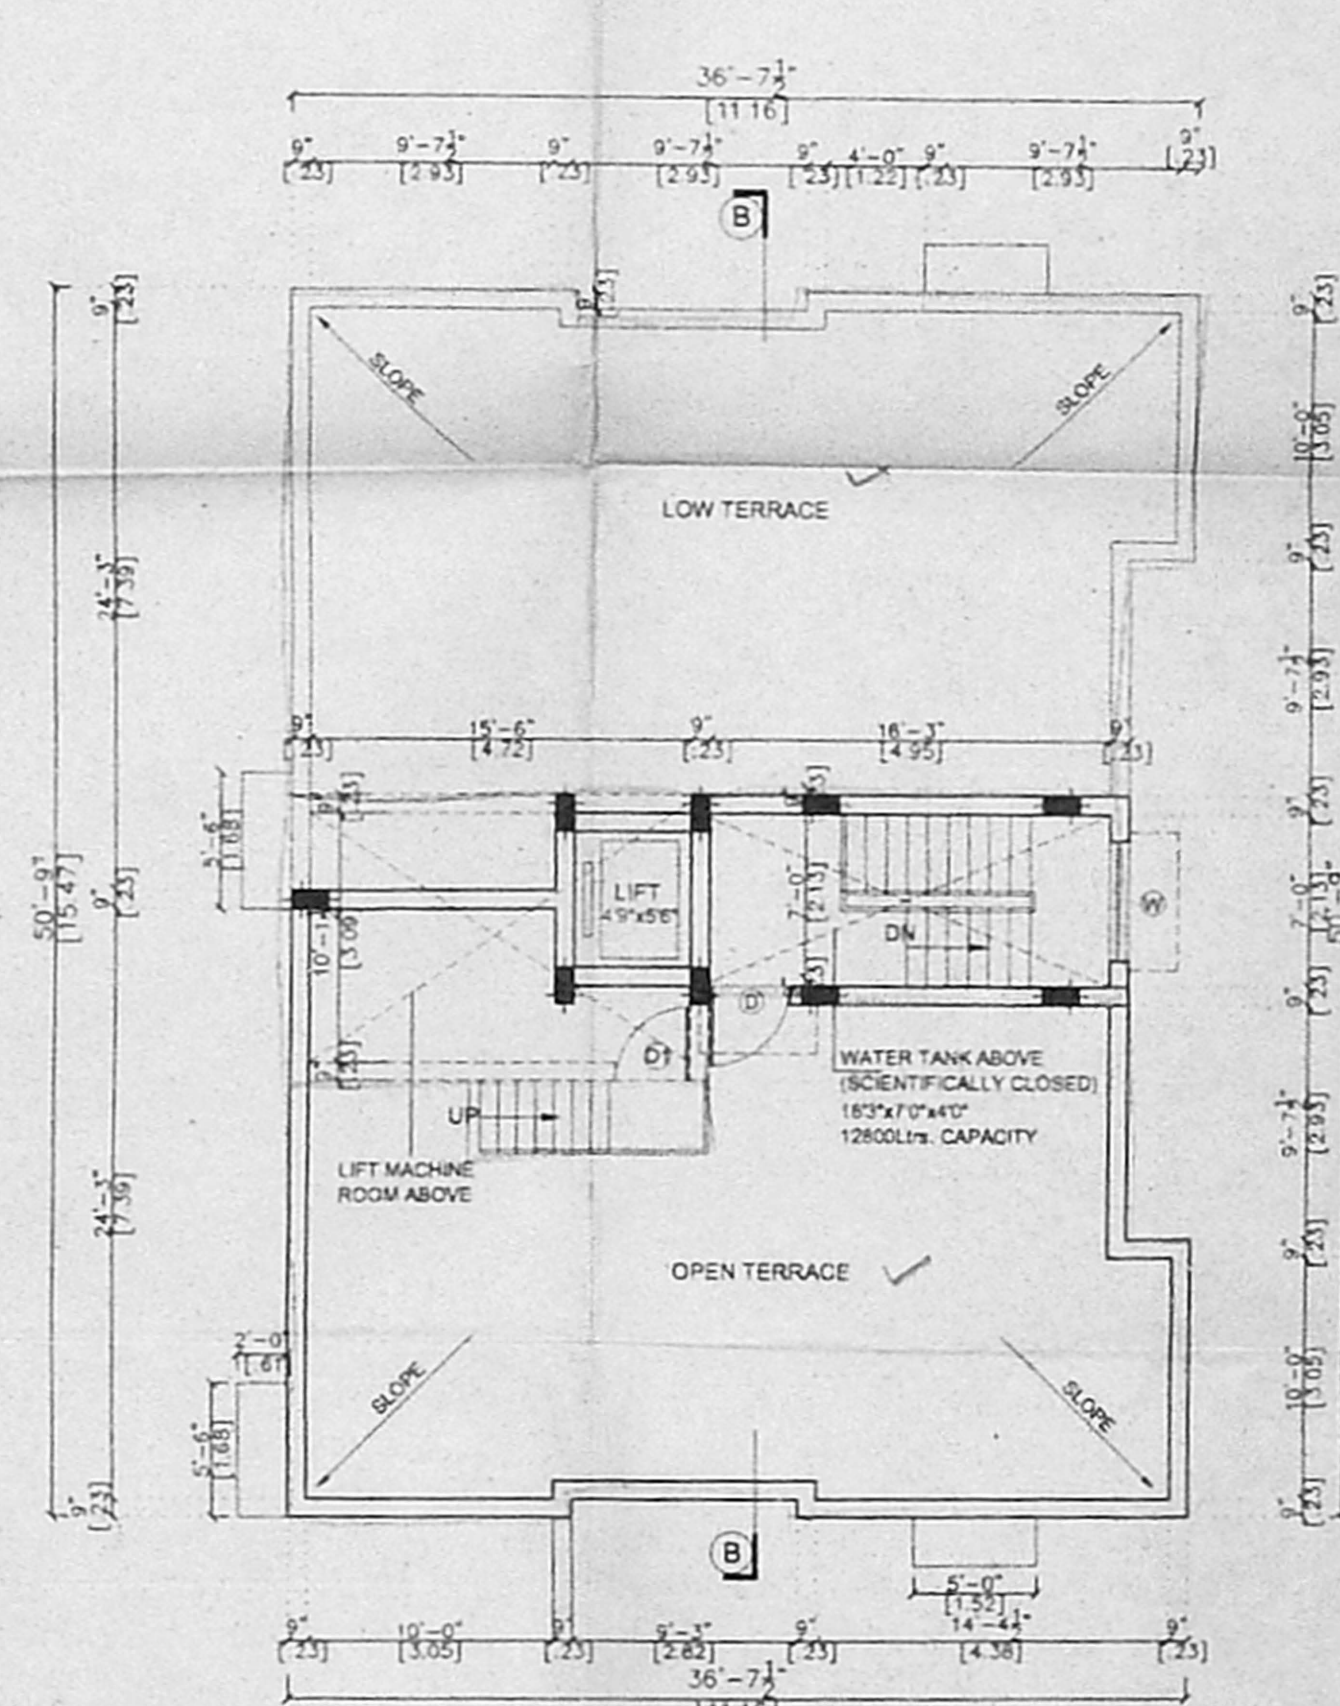

TERRACE FLOOR PLAN  
BLOCK-B

SCHEDULE OF JOINERY

S.No	WIDTH	HEIGHT	DESCRIPTION
D	3'-3"	7'-0"	T.W PANNEL DOOR
D1	3'-0"	7'-0"	C.W PANNEL DOOR
D2	2'-6"	7'-0"	C.W FLUSH DOOR
W	4'-10 1/2"	4'-6"	C.W GLAZED WINDOW
W1	3'-0"	4'-6"	C.W GLAZED WINDOW
W2	3'-0"	3'-0"	C.W GLAZED WINDOW
		2'-0"	C.W GLAZED VENTILATOR

SPECIFICATION

1. P.C.C IN M25 GRADE
2. R.C.C IN M25 GRADE
3. 230MM BRICK WORK IN C.M 1:5
4. 115MM BRICK WORK IN C.M 1:5
5. PLASTERING THE CEILING IN C.M 1:3
6. PLASTERING THE WALL IN C.M 1:4
7. WEATHERING COURSE IN BRICK JELLY LIME CONCRETE WITH A COURSE OF FLAT TILES.
8. THE O.H.T IS SCIENTIFICALLY CLOSED
9. THE U.G SUMP IS SCIENTIFICALLY CLOSED
10. ALL W.C'S IN GROUND FLOOR RAISED BY 0.91M FROM G.L
11. ALL COLUMNS MINIMUM 300MM SIZE

LEGEND

- PROPOSED CONSTRUCTION
- BOUNDARY LINE
- ROADS

OWNER

JOB TITLE

PLAN SHOWING THE PROPOSED RESIDENTIAL APARTMENTS AT PLOT No.92/105, NEW D.No.6 (OLD D.No.77), 18th ST., NANGANALLUR, CHENNAI-600 061. COMPRISED IN SURVEY No. 99/2 AS PER DOCUMENT AND SURVEY No. 99/12 AS PER PATTU ULLAGARAM VILLAGE, TAMBARAM TALUK, KANCHIPURAM DISTRICT, ULLAGARAM-PUZHUTHIVAKKAM TOWN PANCHAYAT

(BLOCK-B)

SCALE: 1:100

DATE: 26-10-2005

LICENSED SURVEYOR

V. SRINIVASAN, A.I.A.  
Registered Architect - CA/5019755  
Licensed Surveyor - Corporation of Chennai  
R.A. No.344,  
"Firm Arcada" P.O., 17th Street, Anna Nagar,  
Chennai-600 045. Ph: 26256528