




FRONT ELEVATION

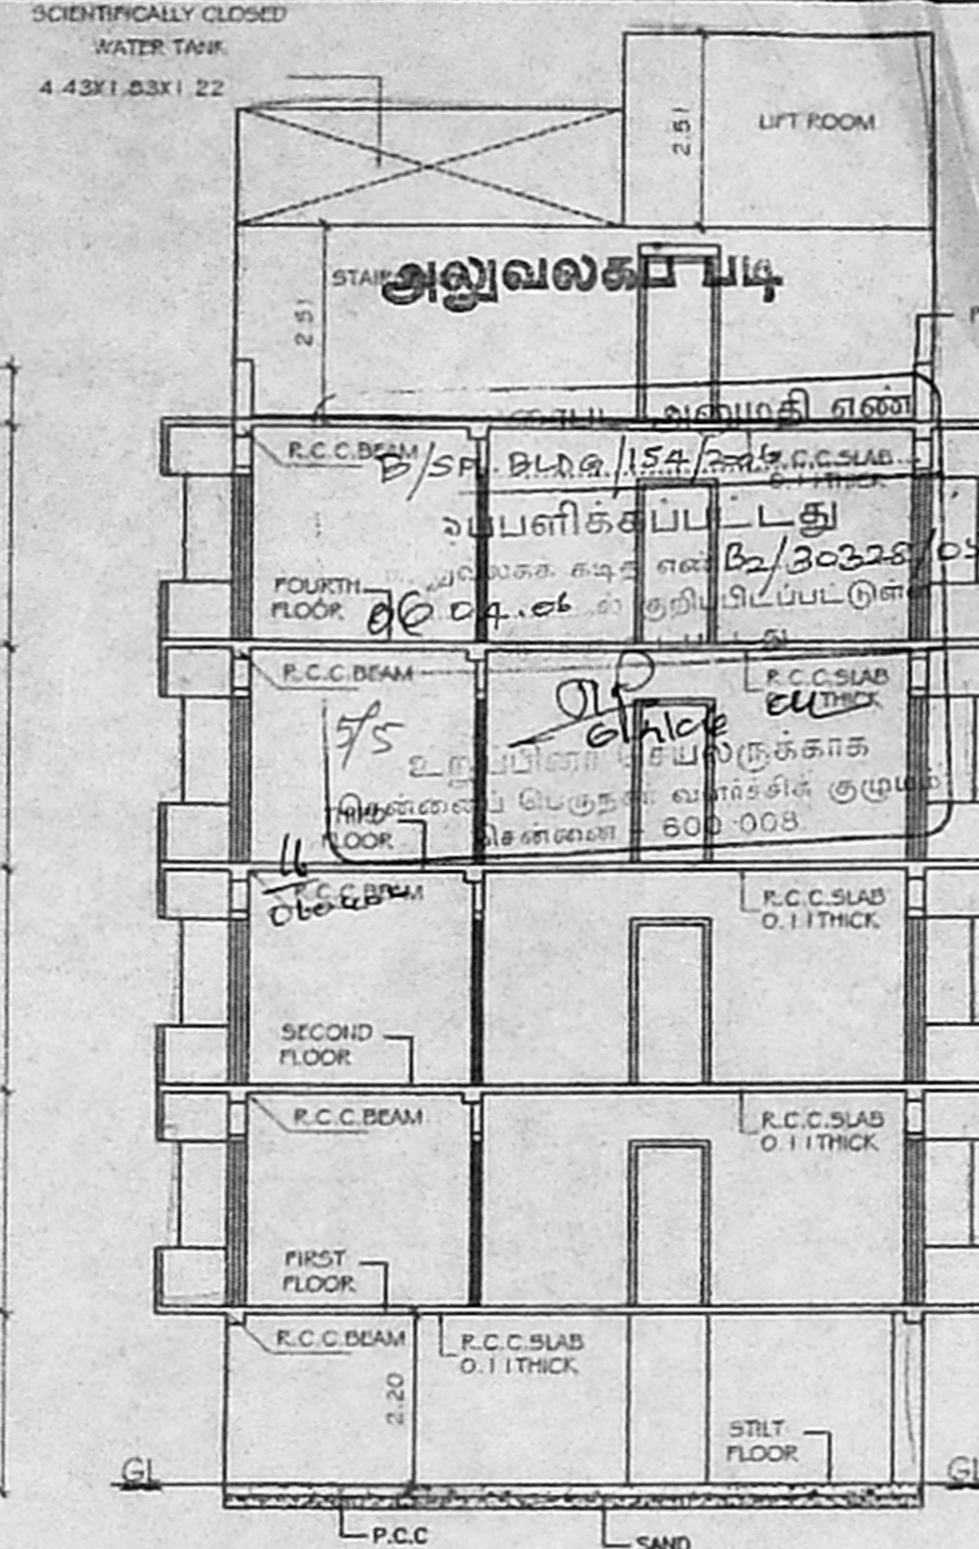


SECTION B-B

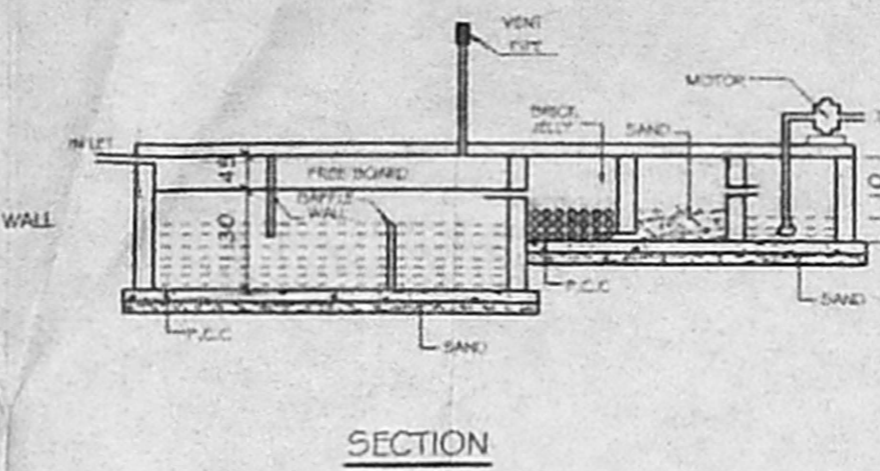


SECTION

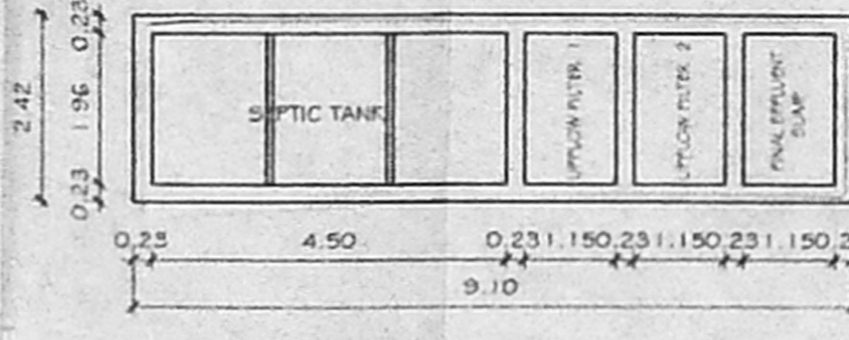


SEPTIC TANK WITH UPFLOW FILTER SYSTEM
9.1 X 2.42 X 1.37

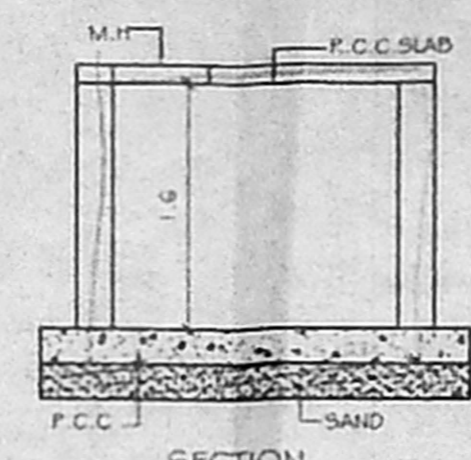

SECTION

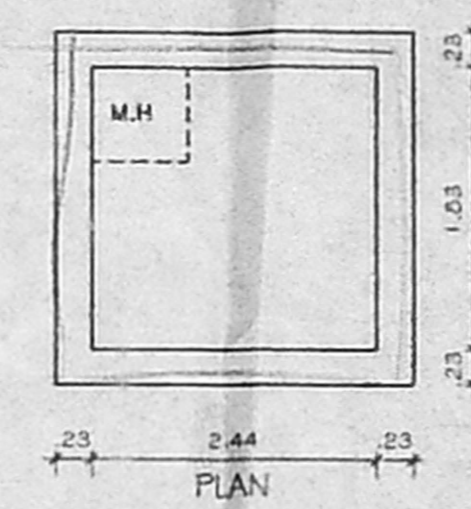


PLAN

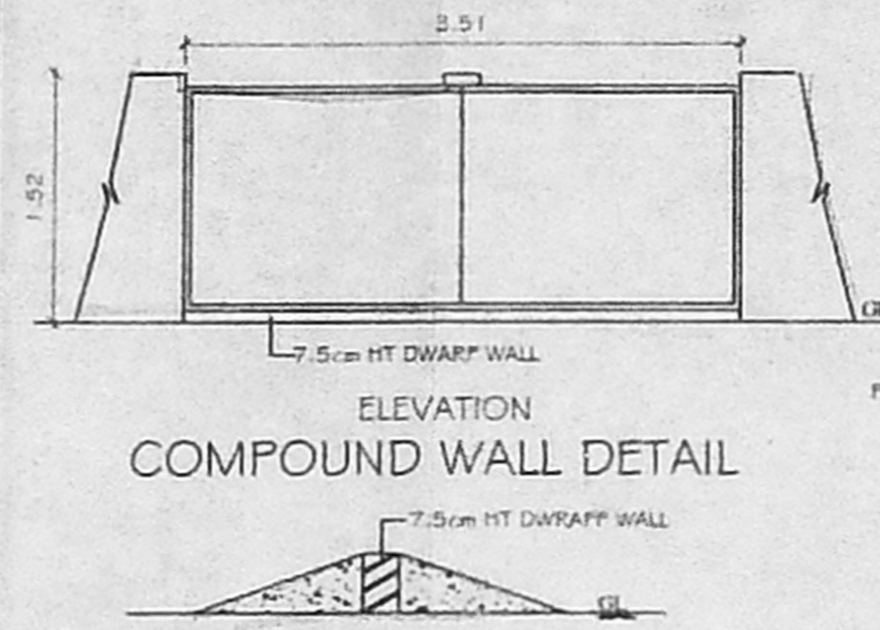


ELEVATION
COMPOUND WALL DETAIL

C.S. OF DWARF WALL

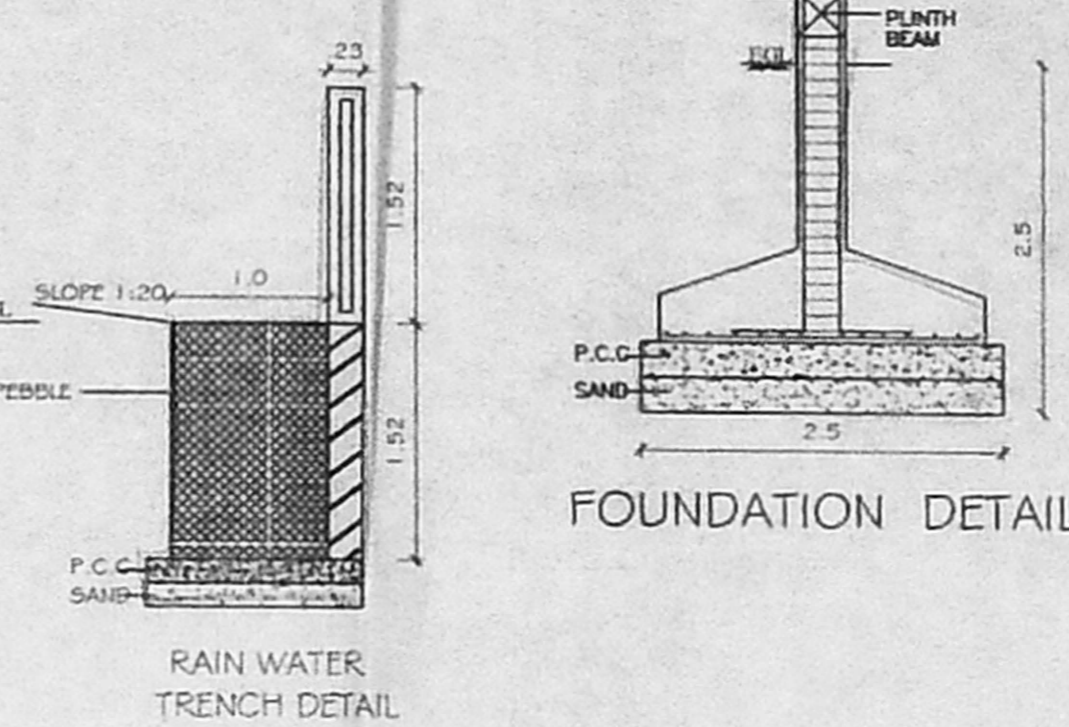

SUMP DETAIL

FOUNDATION DETAIL

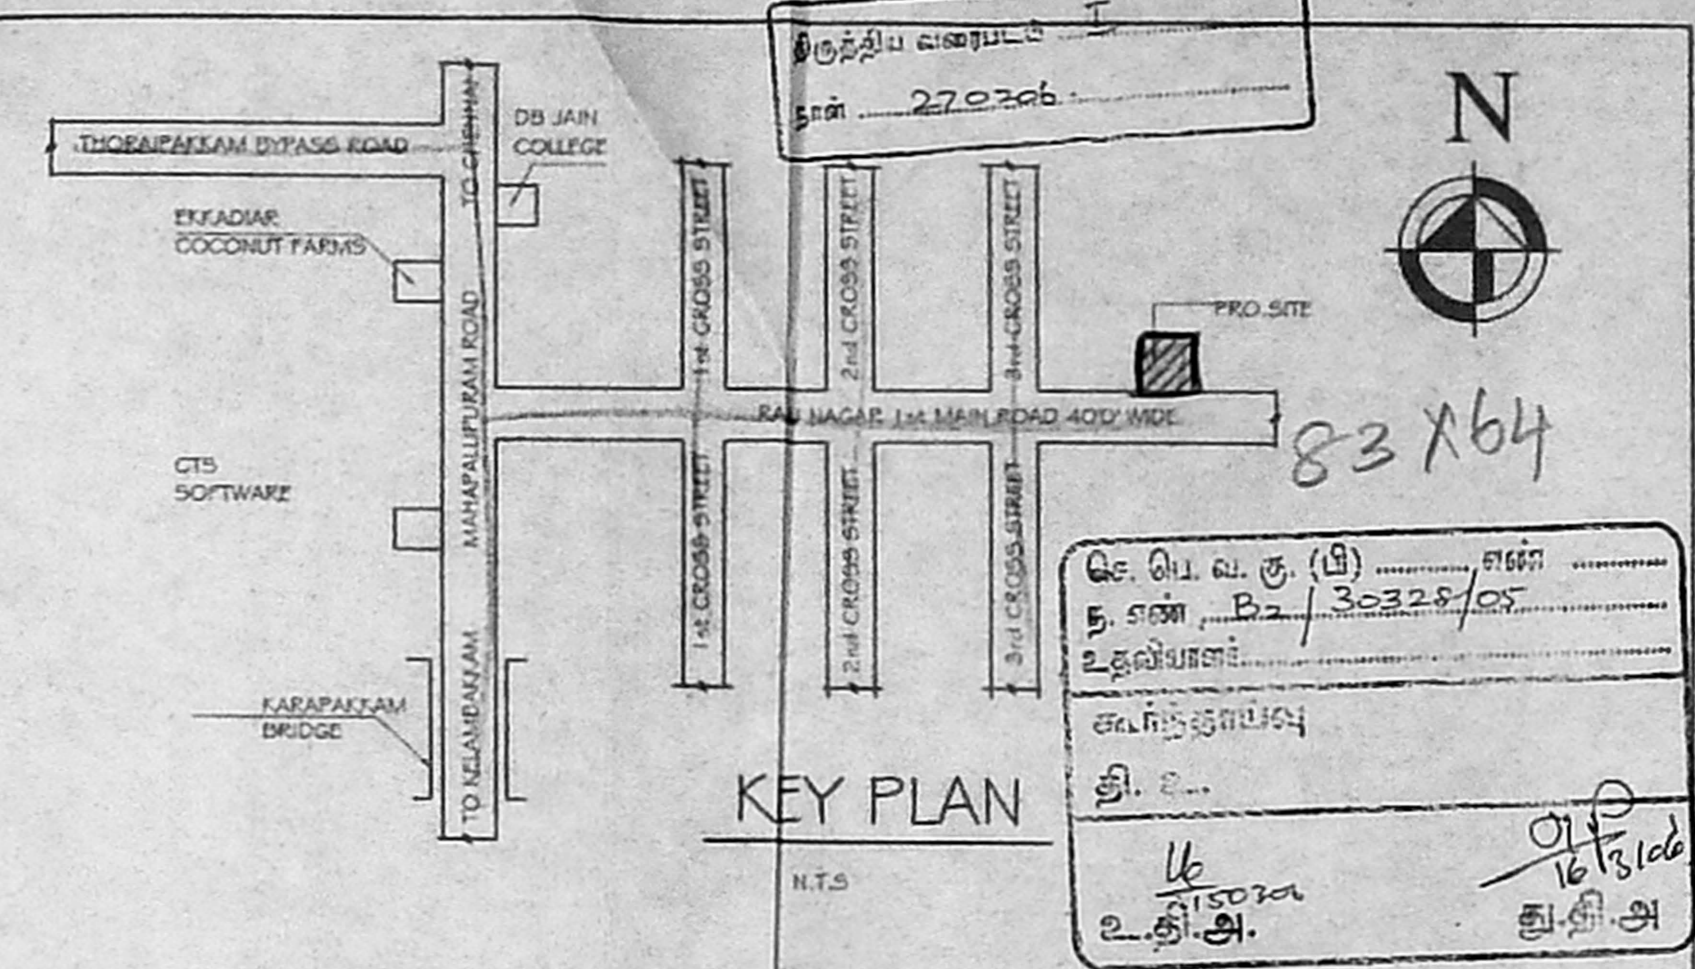

KEY PLAN

PLAN SHOWING THE PROPOSED RESIDENTIAL BUILDING AT PLOT NO.68, 1st MAIN ROAD, RAJU NAGAR, IN OLD S.NO.213/1A1A1A3-PART, NEW S.NO.213/1B (AS PER PATTI) OKKIAM THORAIPAKKAM VILLAGE, TAMBARAM TALUK, KANCHEEPURAM DISTRICT.

SPECIFICATION

- FOUNDATION IN P.C.C. 1:5:10
- FLOORING IN P.C.C. 1:4:8
- ROOF SLAB IN R.C.C. 1:2:4
- BRICK WORK IN CM 1:5
- PLASTERING IN CM 1:3

JOINERY DETAIL

M/D MAIN DOOR	1.00 X 2.15
D1 DOOR	0.91 X 2.15
D2 DOOR	0.75 X 2.15
W WINDOW	1.83 X 1.37
W1 WINDOW	1.22 X 1.37
W2 WINDOW	0.91 X 1.37
W3 WINDOW	0.61 X 1.37
V VENTILATOR	0.61 X 0.61

AREA

PLAT EXTENT	48091.26 M ² AS PER SITE
PLAT EXTENT	496.00 SQ.M AS PER PATTI
PLAT EXTENT	442.72 SQ.M AS PER DOCUMENT
STILT FLOOR AREA	20.24 SQ.M + (129.16 SQ.M Net F.S.S. cover)
FIRST FLOOR AREA	160.77 SQ.M
SECOND FLOOR AREA	160.77 SQ.M
THIRD FLOOR AREA	160.77 SQ.M
FOURTH FLOOR AREA	160.77 SQ.M
TOTAL	663.32 SQ.M + 129.16 SQ.M (Net F.S.S.) = 792.48 SQ.M
F.S.I	1.49
PLOT COVERAGE	36.07%

REFERENCE

ALL DIMENSION ARE IN METER SCALE 1:100


- PROPOSAL
- ROAD
- BOUNDARY

OWNER


 R. K. SELVAM
 BULL FOUNDATION PARTNER

LICENSED SURVEYOR


 R. K. SELVAM,
 BE, (CIVIL), AMIE, C.Eng (I), FIV,
 CHARTERED ENGINEER & APPROVED VALUER,
 CLASS-I LICENSED SURVEYOR,
 Reg No: 600/2005/2006,
 DOOR No: 11/206 11th BLOCK,
 MOGAPPAR EAST, CHENNAI-600 037
 (NEAR MGR ADARSH SCHOOL)
 PHONE No: 26562050 35252050
 CELL No: 9841282050

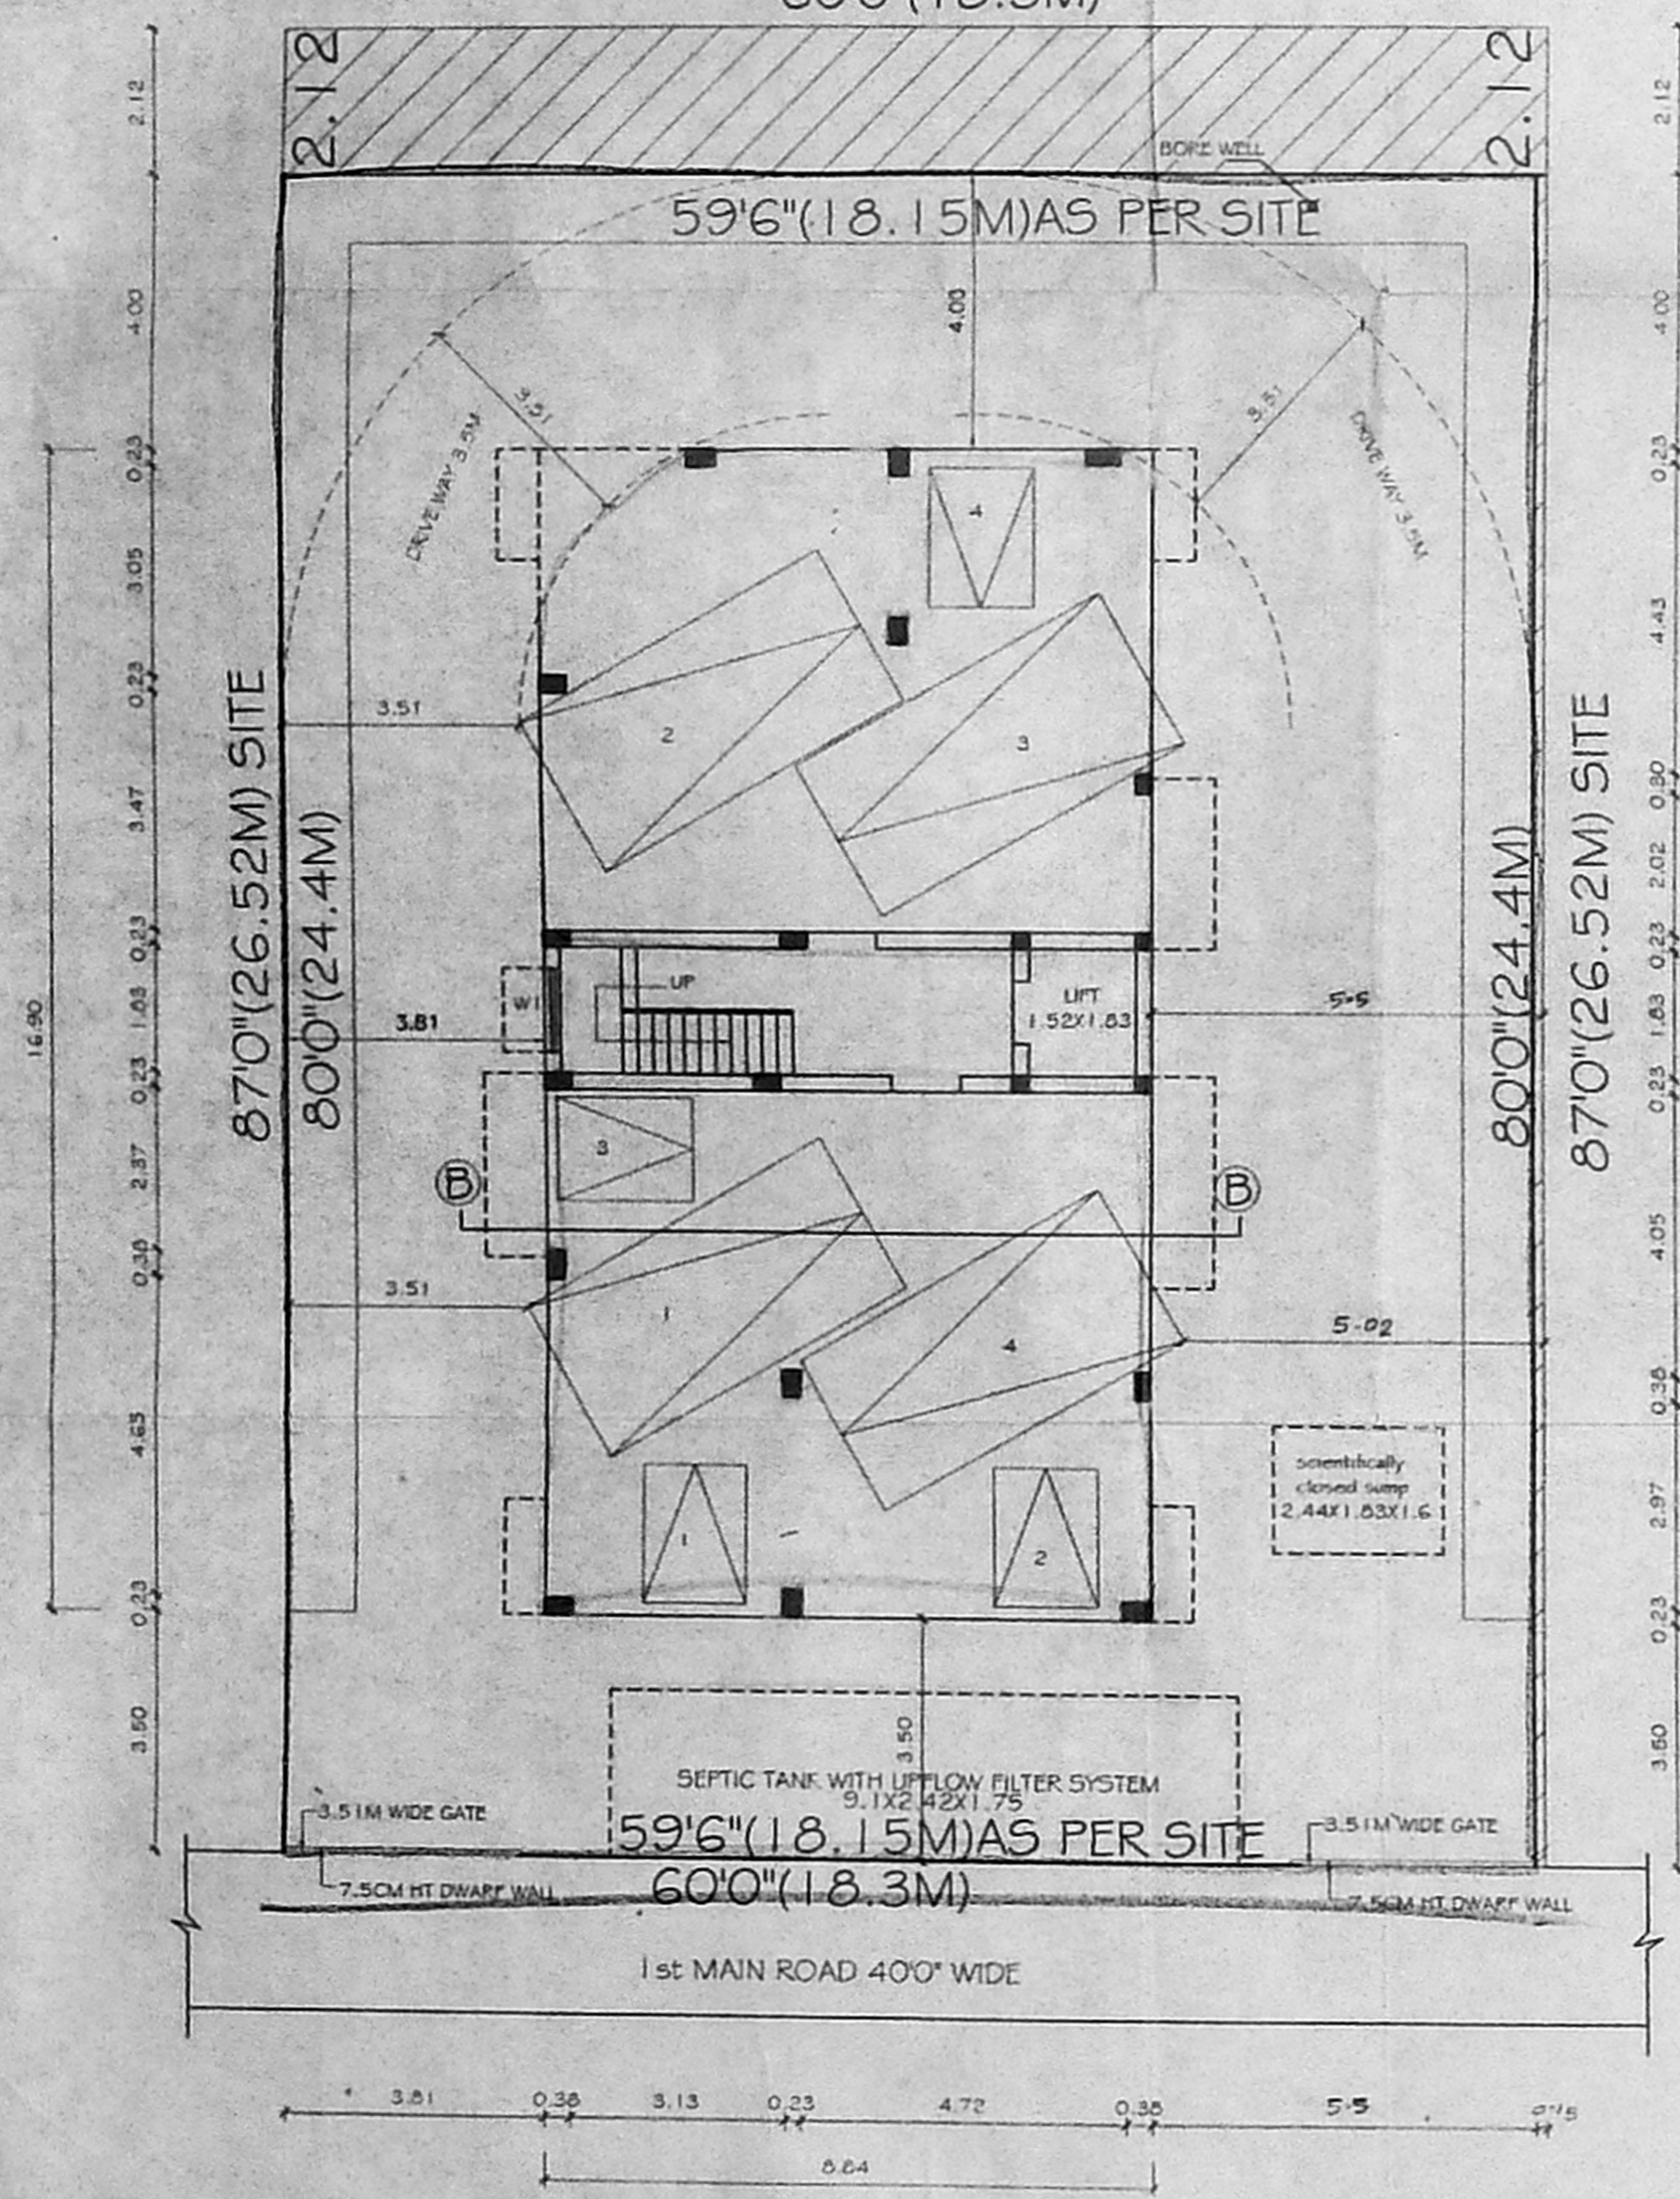

SITE/STILT FLOOR PLAN

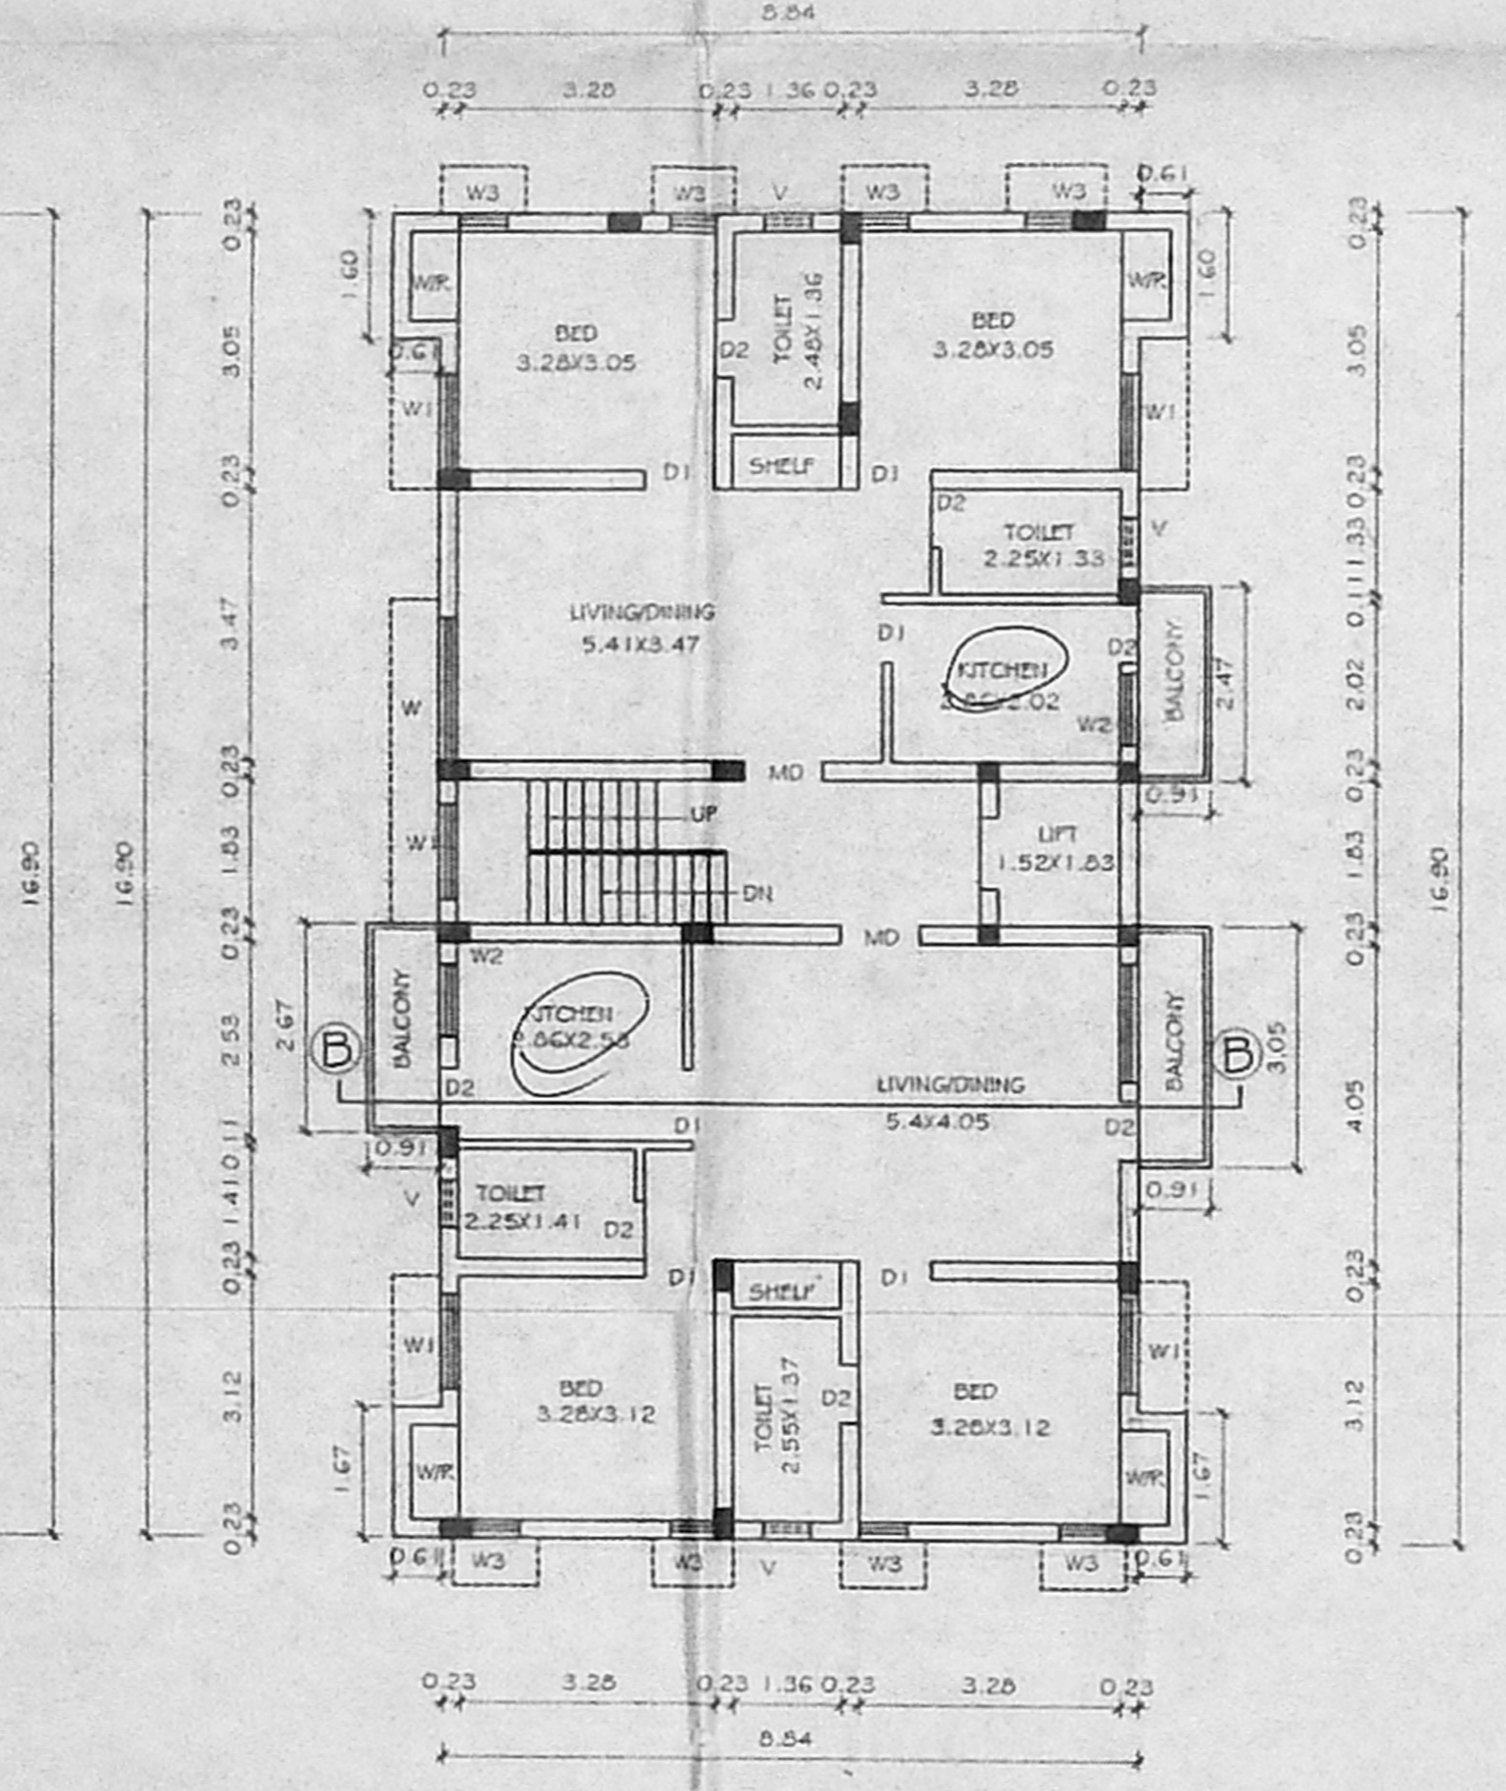

TYPICAL FLOOR PLAN

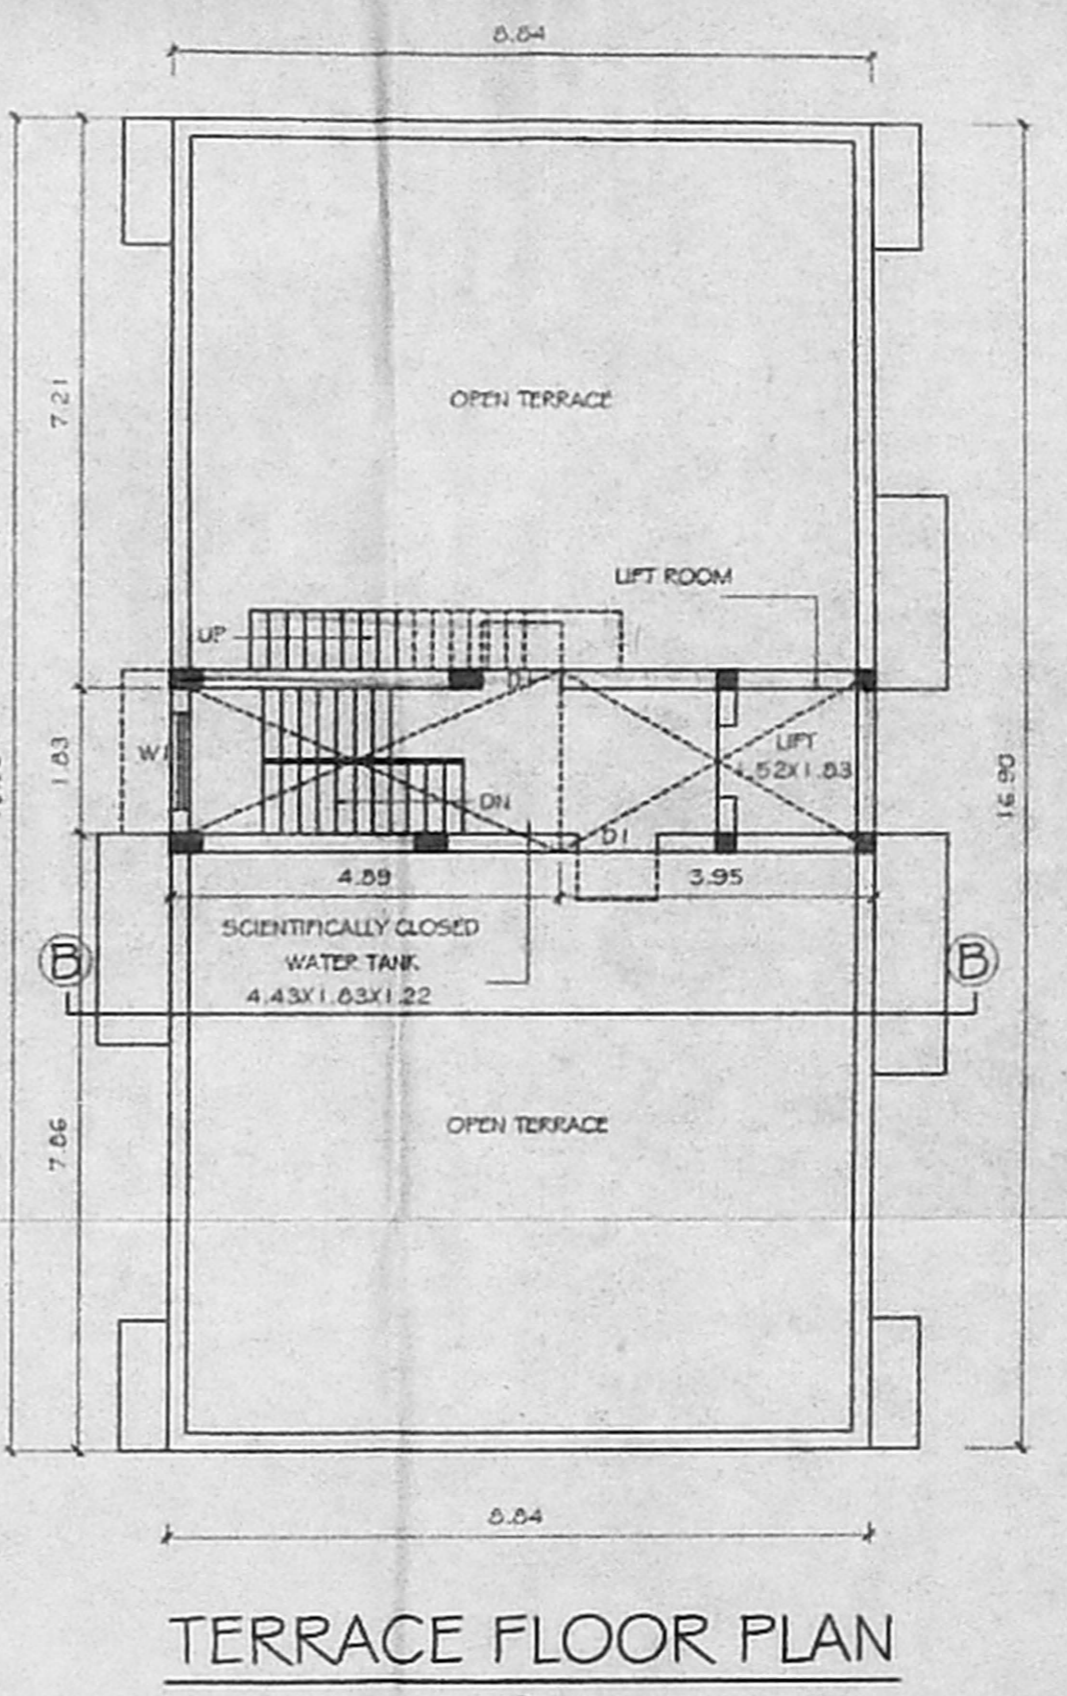

TERRACE FLOOR PLAN