




ELEVATION

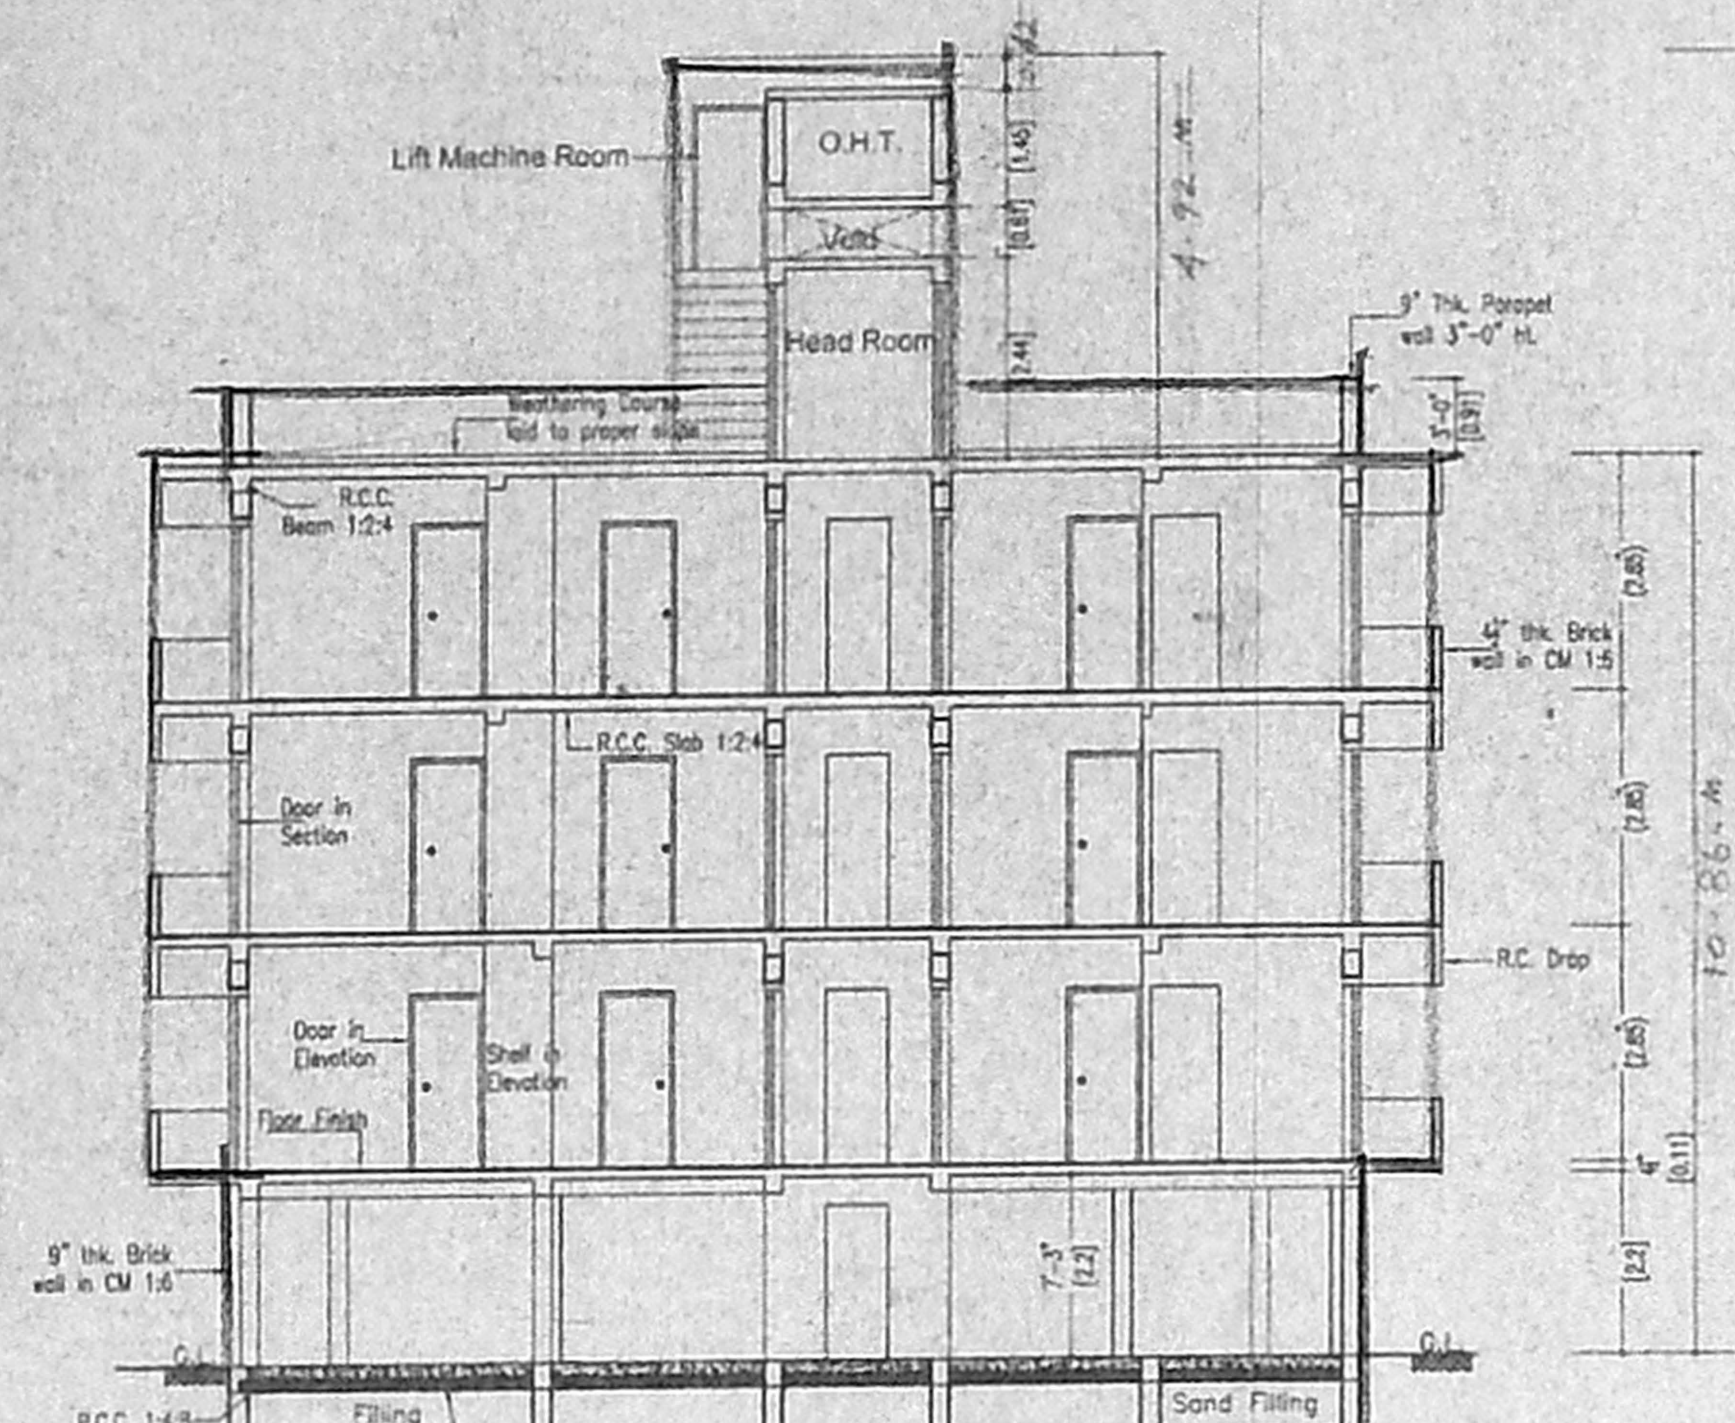

SECTION AT A-A

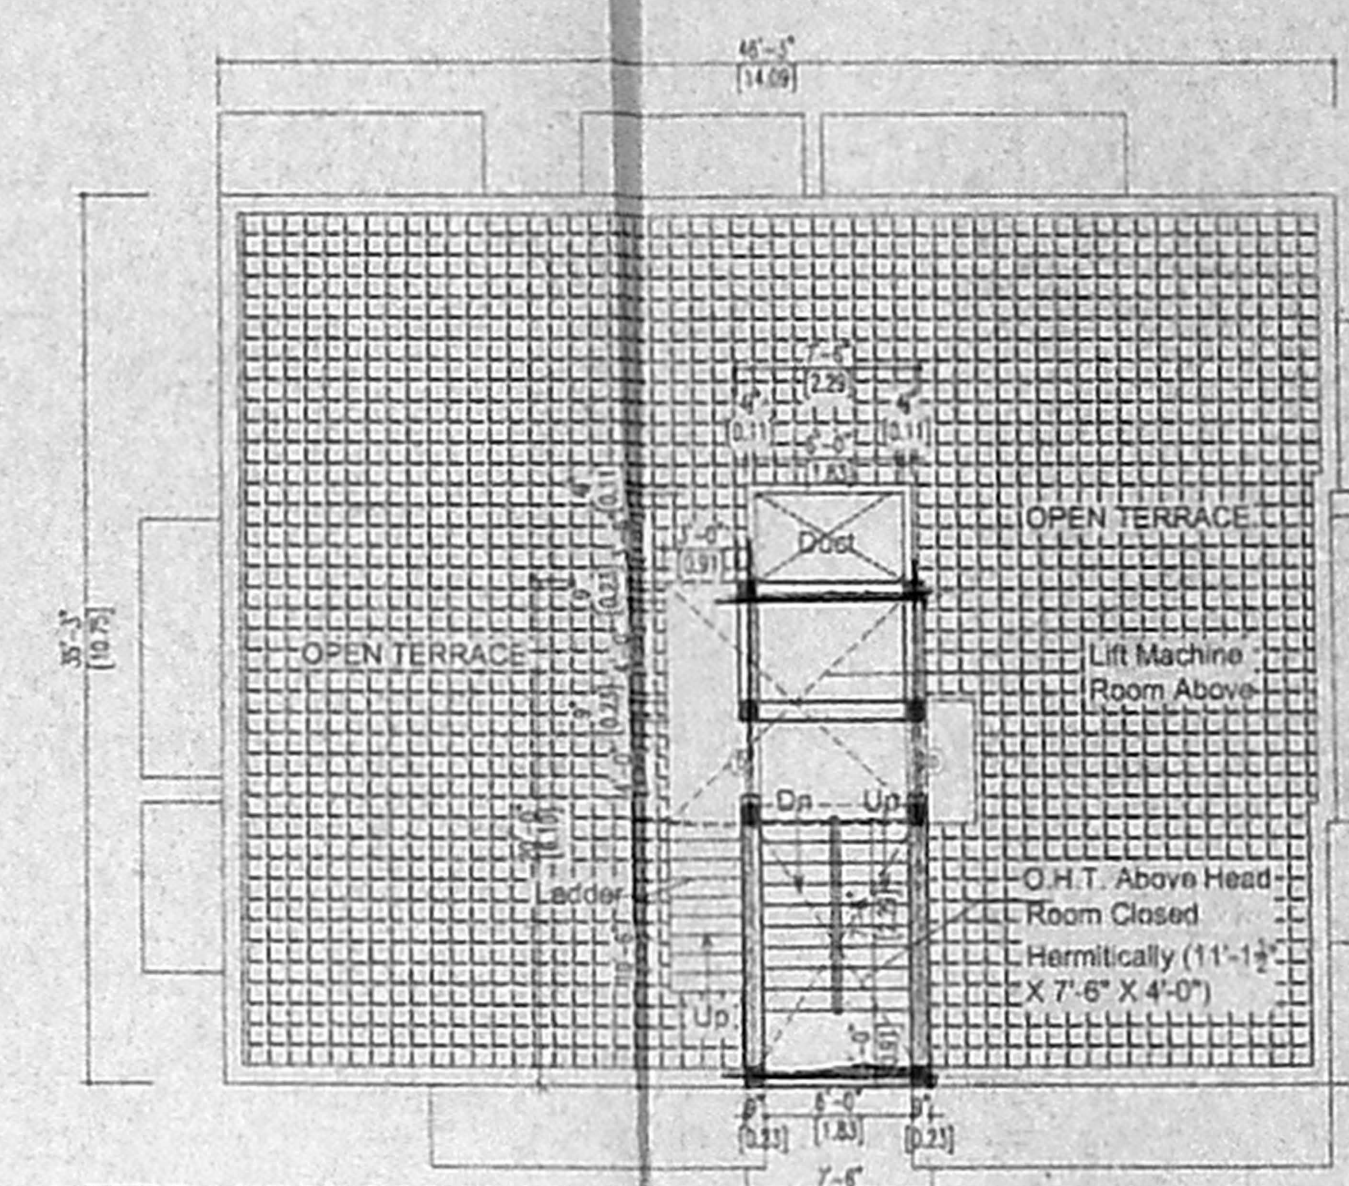


TERRACE FLOOR PLAN

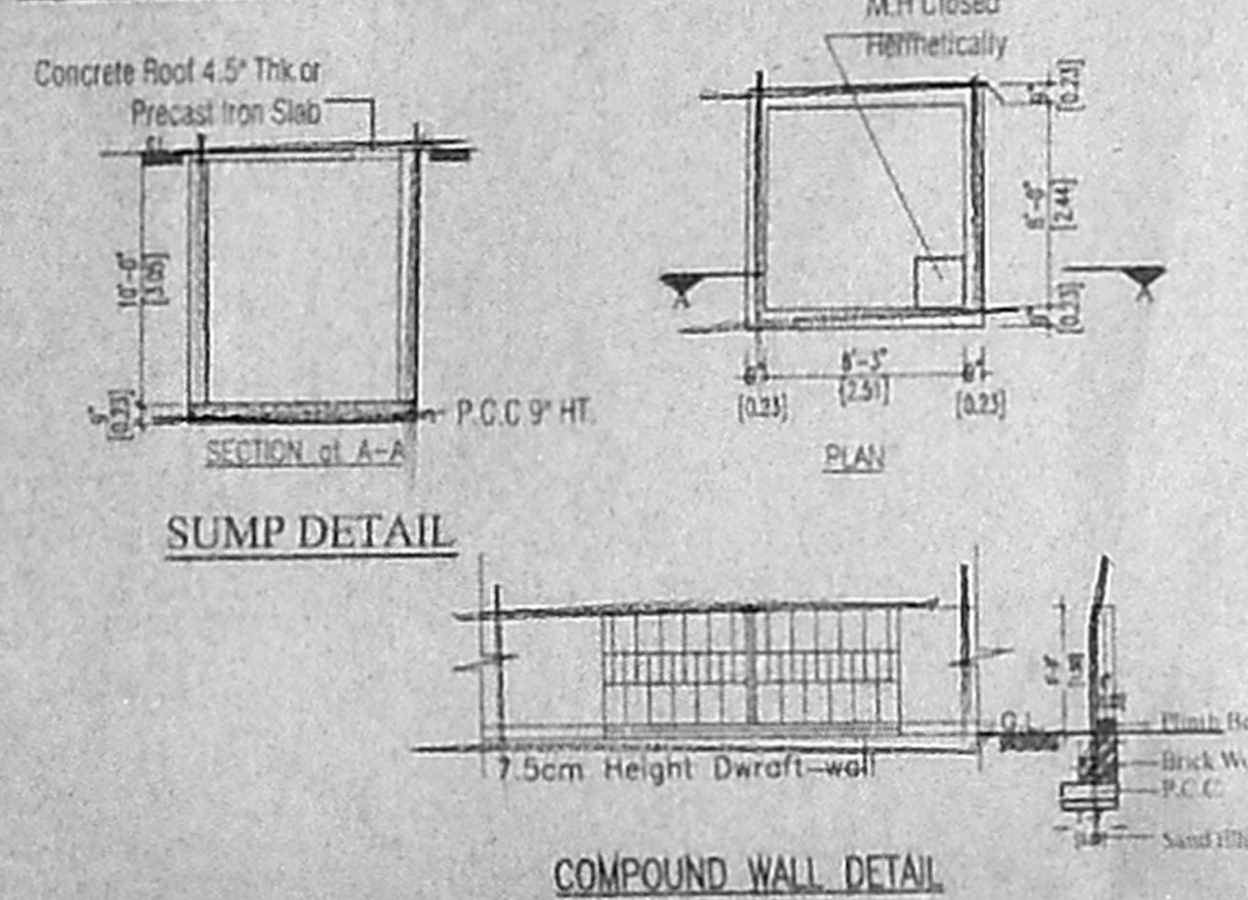


SUMP DETAIL


COMPOUND WALL DETAIL

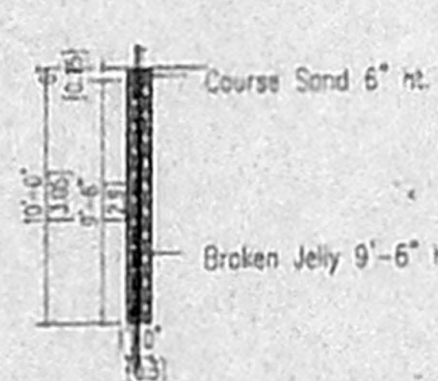


PURCOLATION PIT

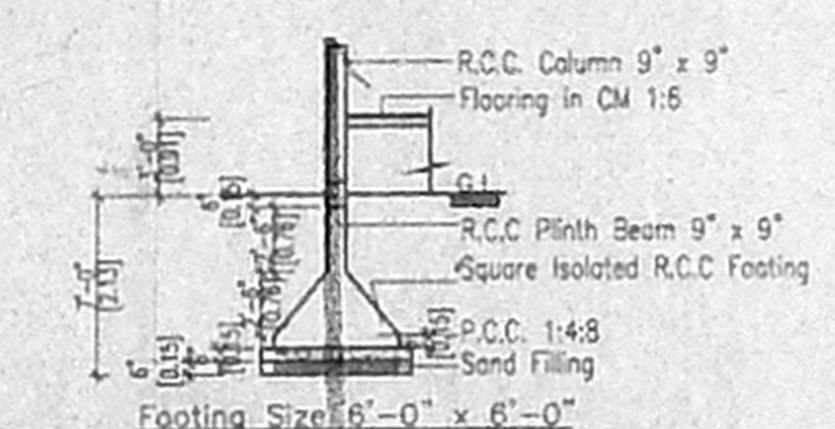


COLUMN FOUNDATION DETAILS

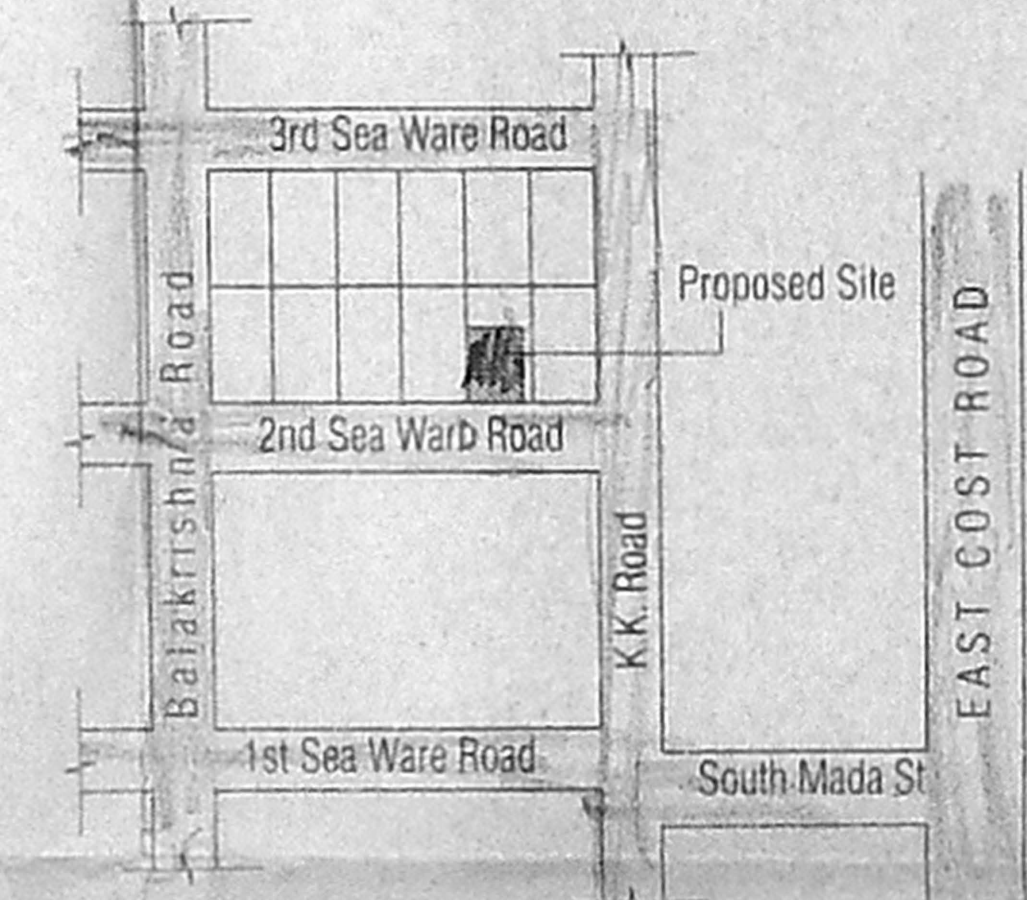


KEY PLAN (Not to Scale)

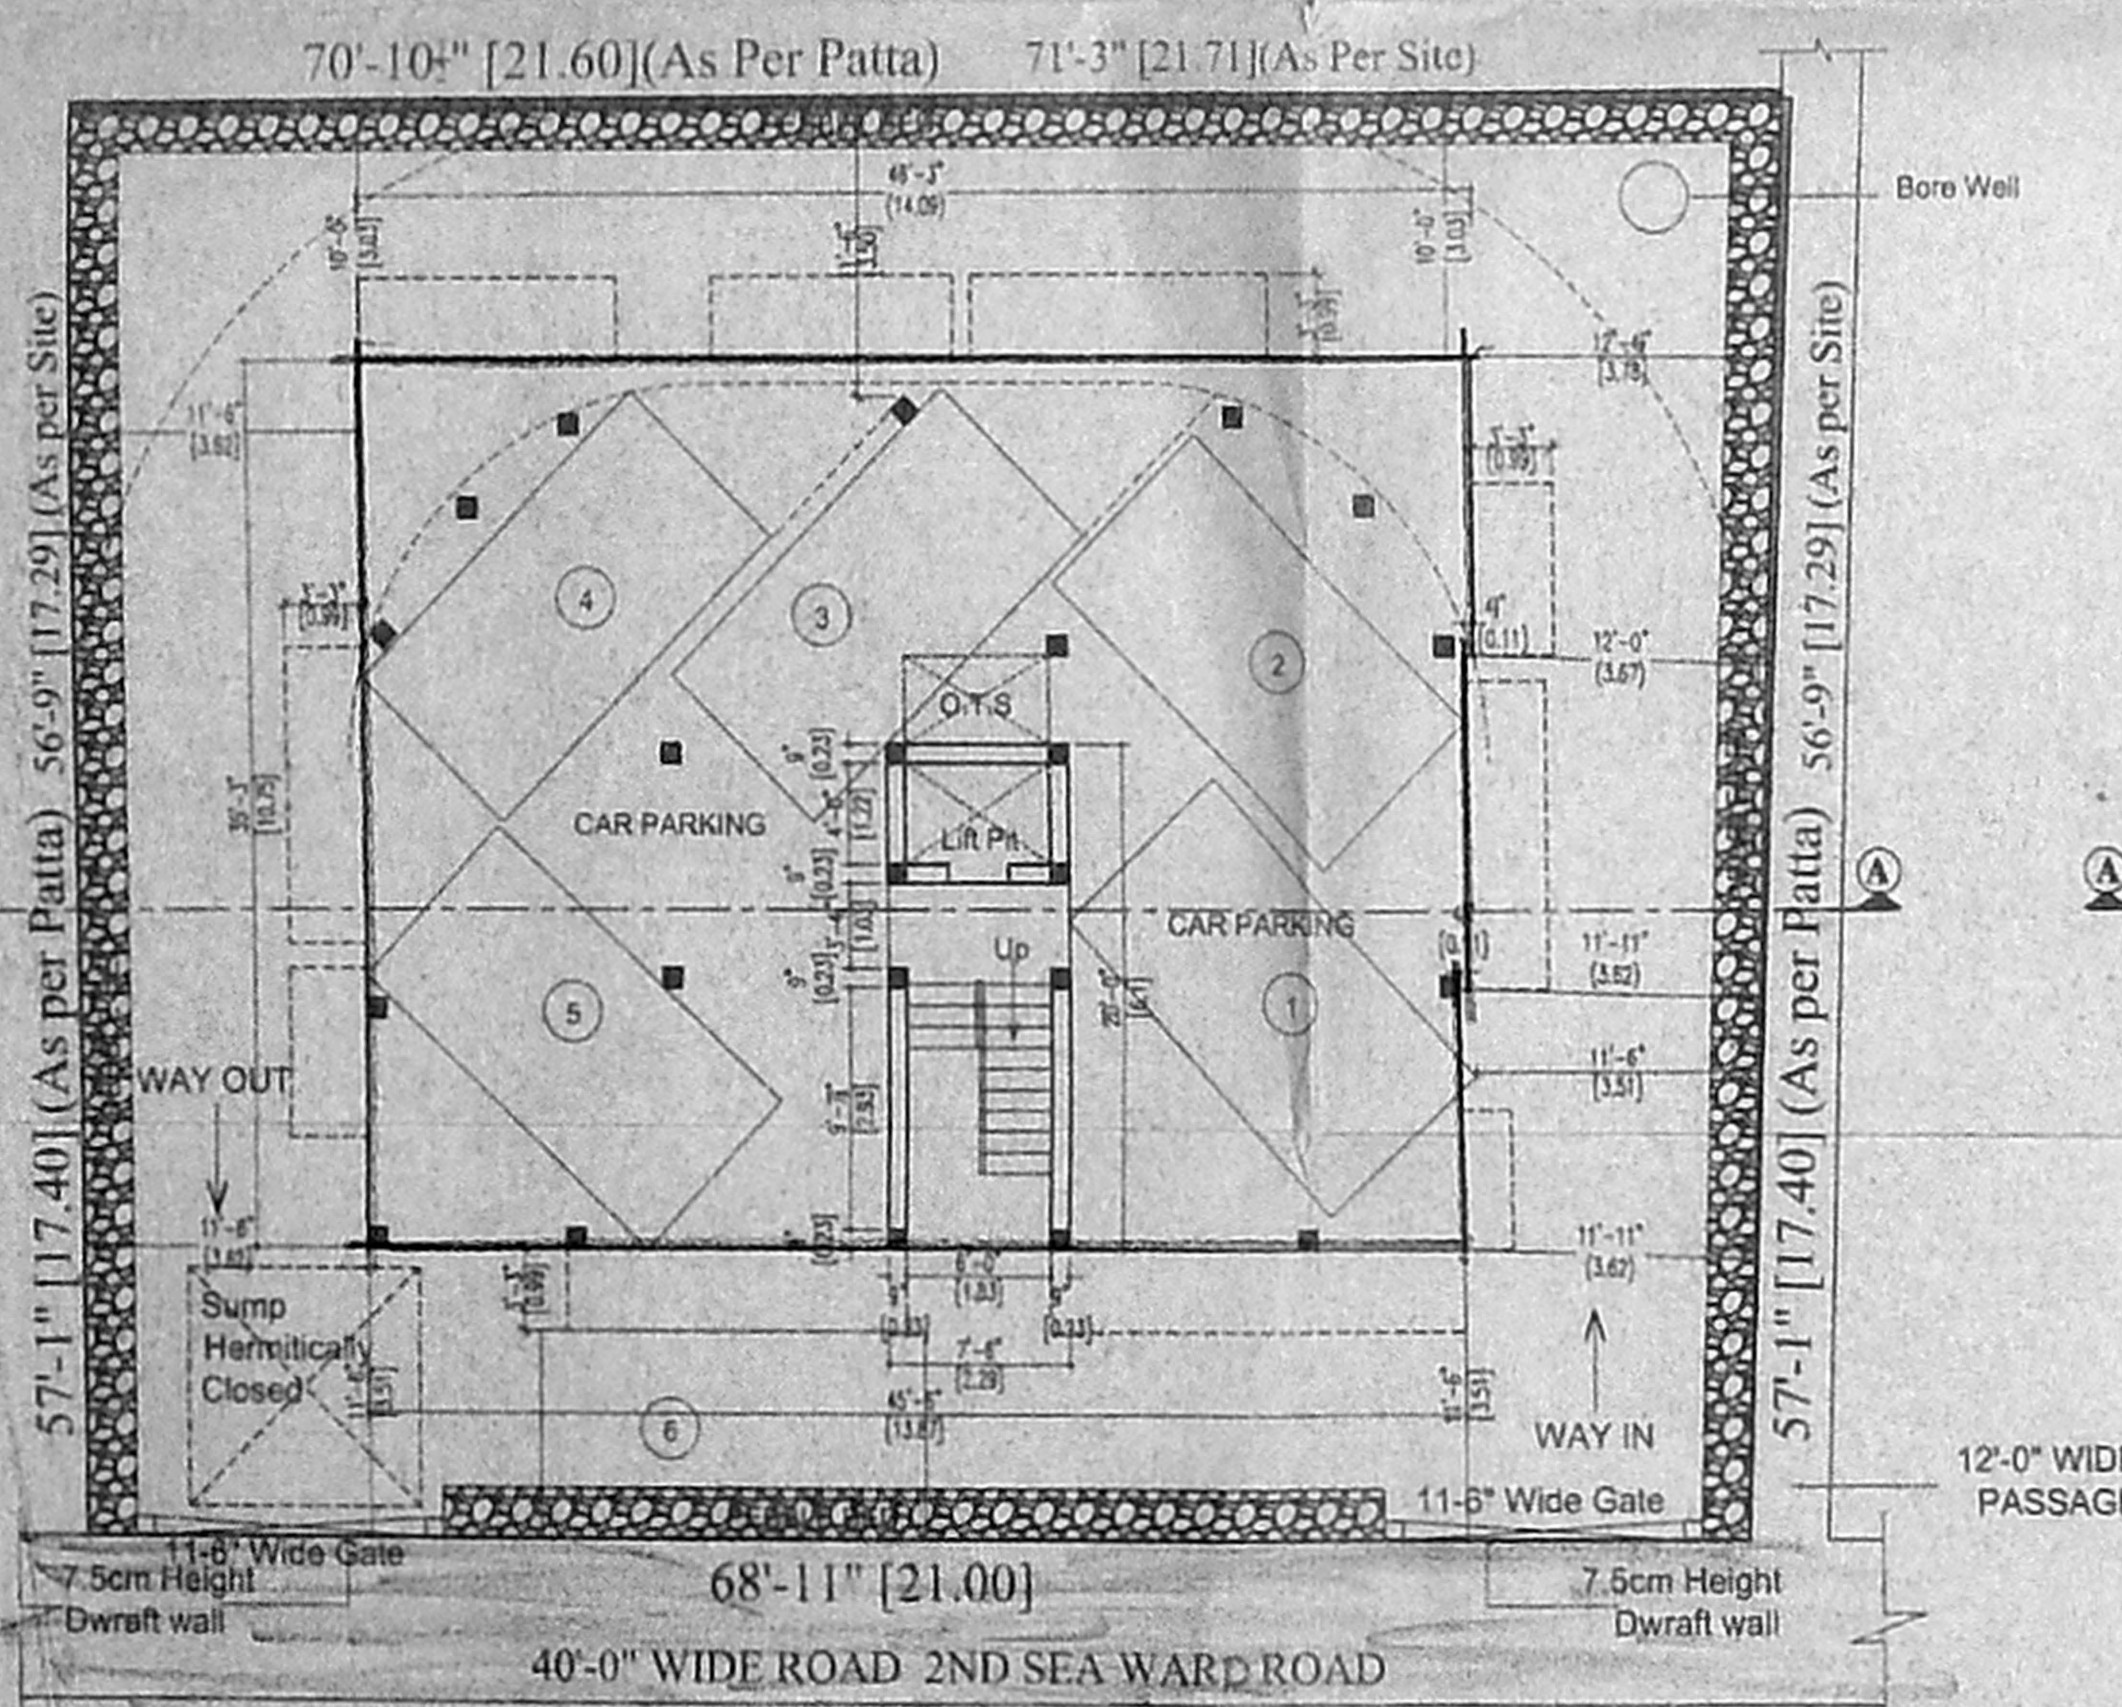

SITE CUM STILT FLOOR PLAN

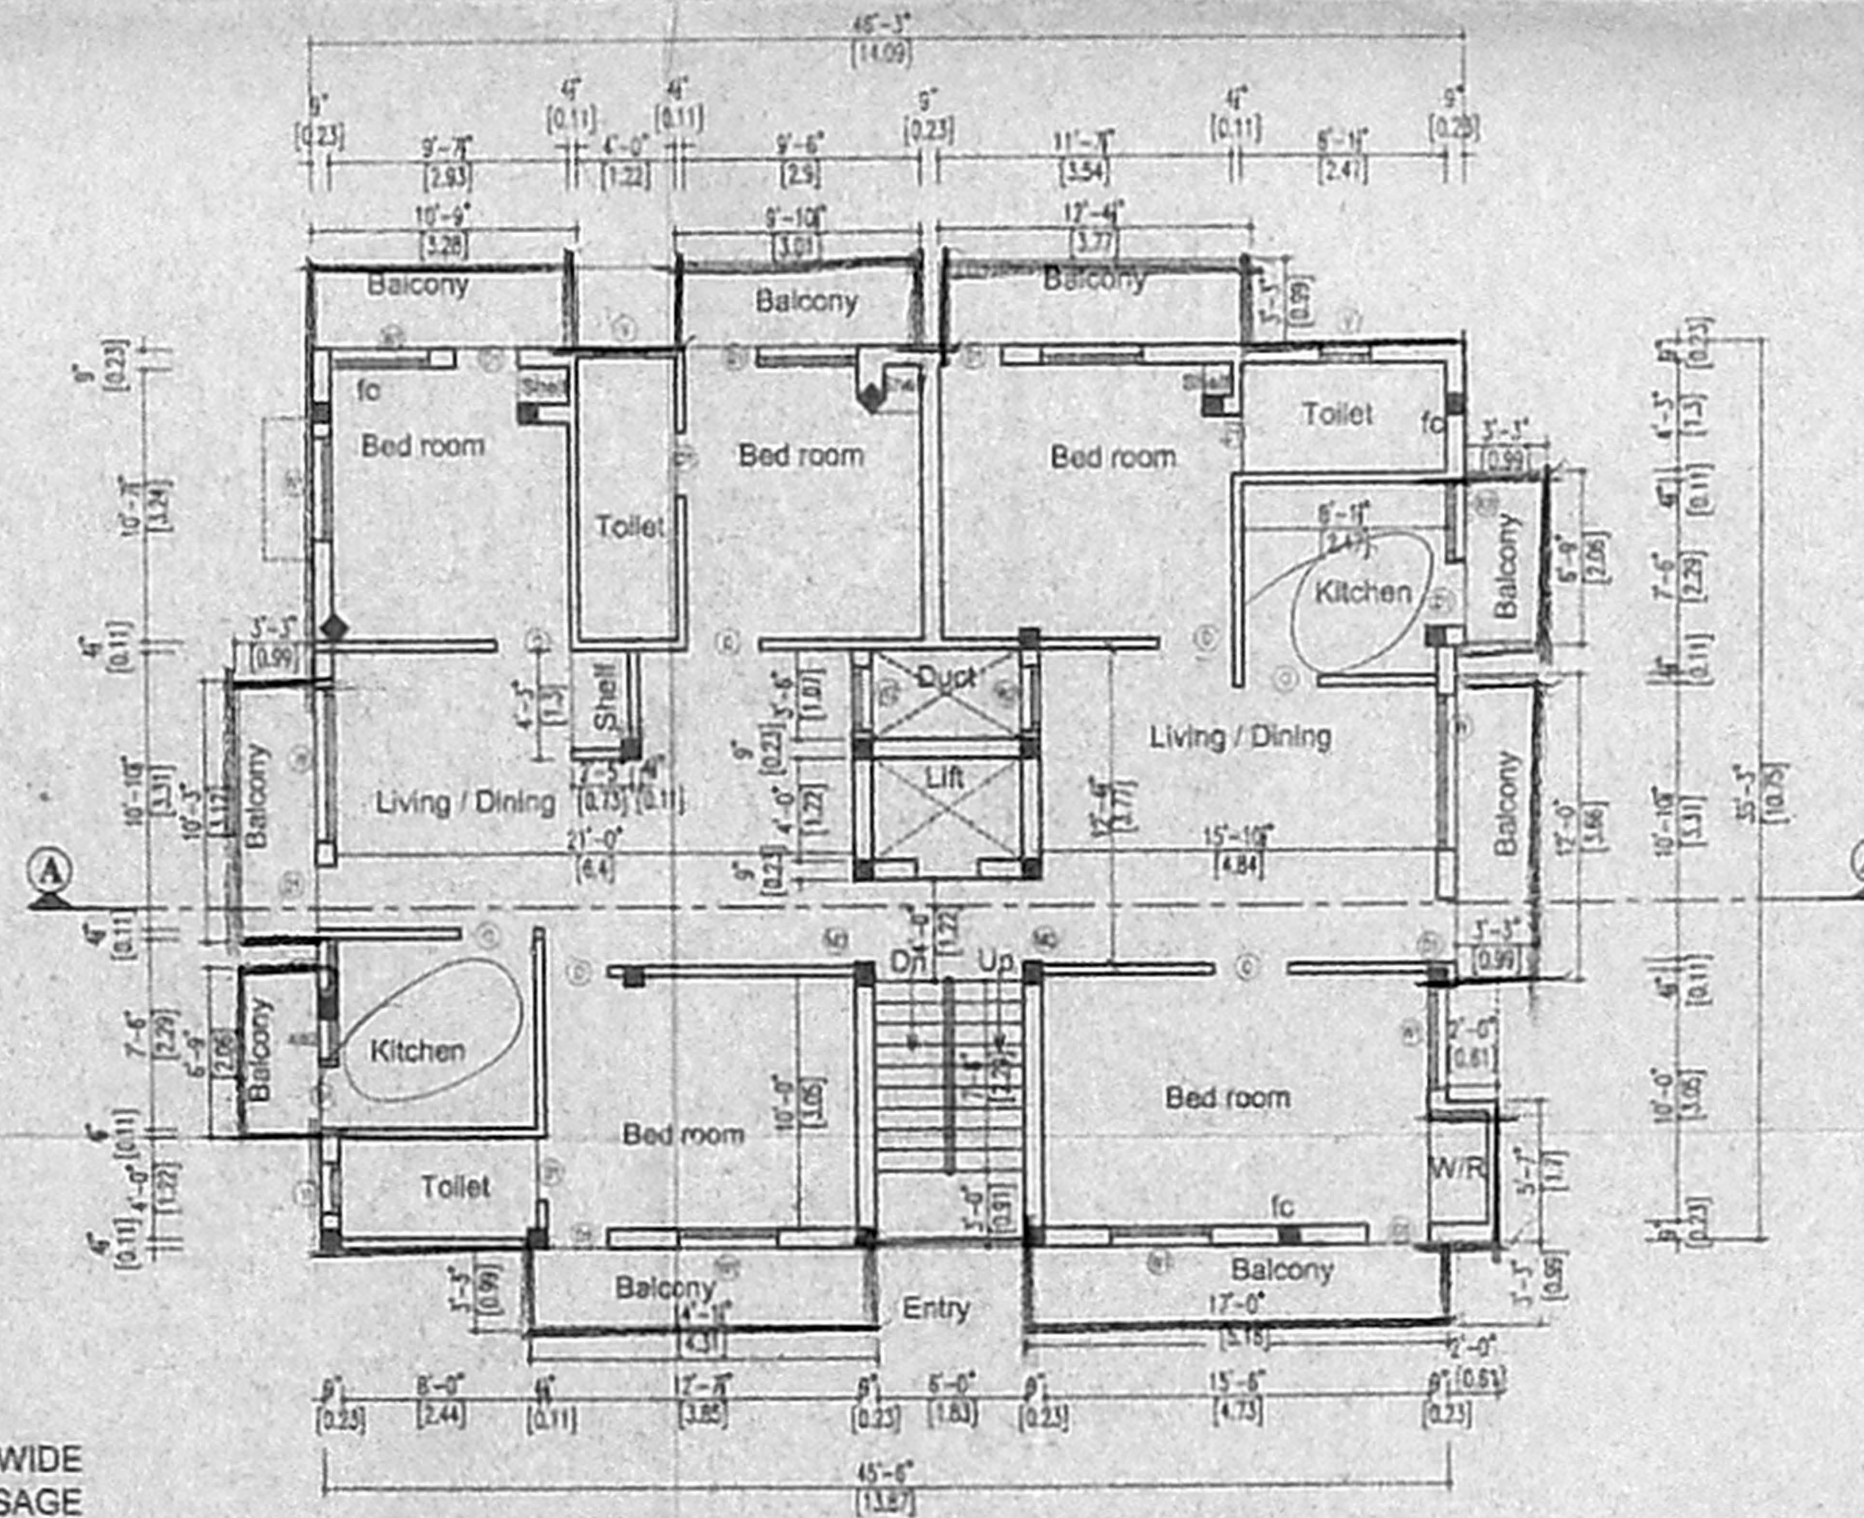

TYPICAL (1ST, 2ND & 3RD) FLOOR PLAN

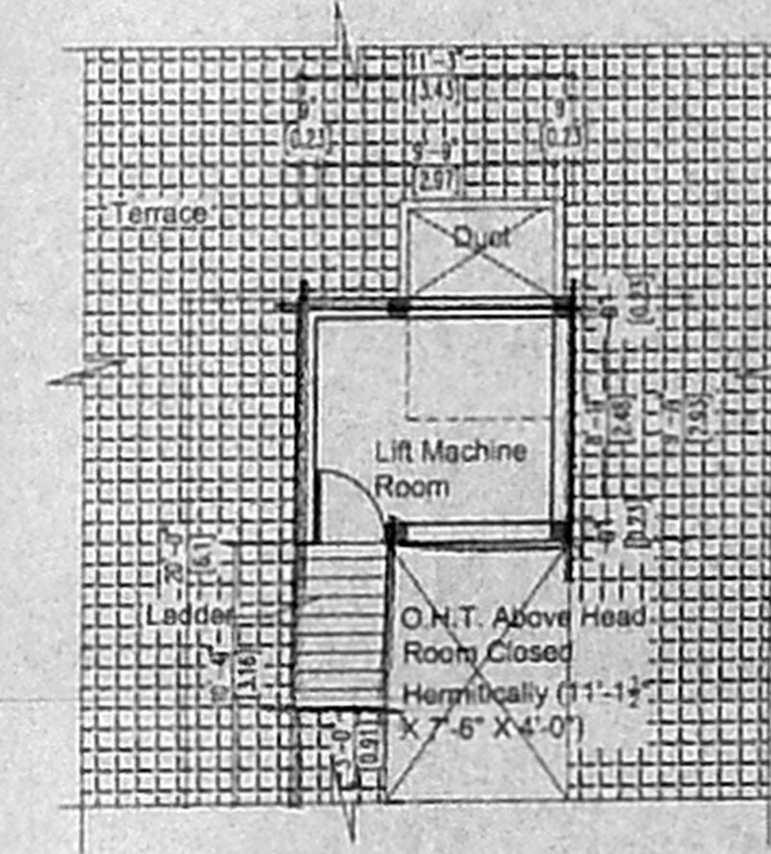

LIFT MACHINE ROOM PLAN

PLAN SHOWING THE PROPOSED RESIDENTIAL BUILDING AT DOOR NO. 210 / 2A1A3, T. S. NO. 27, BLOCK NO. 63, SECOND SEA WARD ROAD, VALMIKI NAGAR, THIRUVANMIYUR VILLAGE, CHENNAI 600 041. MYLAPORE TRIPPLICANE TALUK. 85 x 62.7

DIVISION NO. 155
ZONE NO. 10

SCHEDULE OF JOINERY

MD	MAIN DOOR	3'-6" X 7'-0"	915 X 2100
D	DOODR	3'-0" X 7'-0"	915 X 2100
D1	DOOR	2'-6" X 7'-0"	750 X 2100
W	WINDOW	6'-0" X 4'-6"	1800 X 1200
W1	WINDOW	4'-0" X 4'-8"	1200 X 1200
KW	KITCHEN WINDOW	3'-0" X 4'-6"	900 X 1200
KW1	KITCHEN WINDOW	2'-0" X 4'-6"	600 X 1200
KW2	KITCHEN WINDOW	1'-6" X 4'-6"	450 X 1200
V	VENTILATOR	2'-0" X 2'-0"	600 X 600

AREA STATEMENT

	SQ. FT.	SQ. M.
PLOT EXTENT AS PER PATA	3991.96	371.00
PLOT EXTENT AS PER SITE	3973.60	369.48
PLOT EXTENT AS PER DOCUMENT	3996.26	371.40
STILT FLOOR AREA	150.00	13.94
FIRST FLOOR AREA	1927.29	179.75
SECOND FLOOR AREA	1927.29	179.75
THIRD FLOOR AREA	1927.29	179.75
TOTAL AREA	5931.23	553.19

F.S.I - 1.497%

North

REFERENCE

PROPOSED

ROAD

BOUNDARY

SCALE : 1/100 (1" = 8'-0")
DATE : 10-12-2006 Rev : 19-04-2006

BHARANI PLANNERS
#28, VELACHARY MAIN ROAD,
VELACHERY, CHENNAI - 32.
CELL. 9444007747

OWNER
K. Lakshmanan

LICENSED SURVEYOR
J. R. K. SELVAM,
RE. (CIVIL), AMIE, C.Engg(I), FIV,
CHARTERED ENGINEER & APPROVED VALUER,
CLASS-I LICENSED SURVEYOR,
Reg. No. 600/2005-2006,
P.O. No. 11/206, 11th BLOCK,
MADRAS PAIR EAST, CHENNAI-600 037
(NEAR MGR ADARSH SCHOOL)
PHONE No. 26562050 55252054
CELL No. 9841262050