
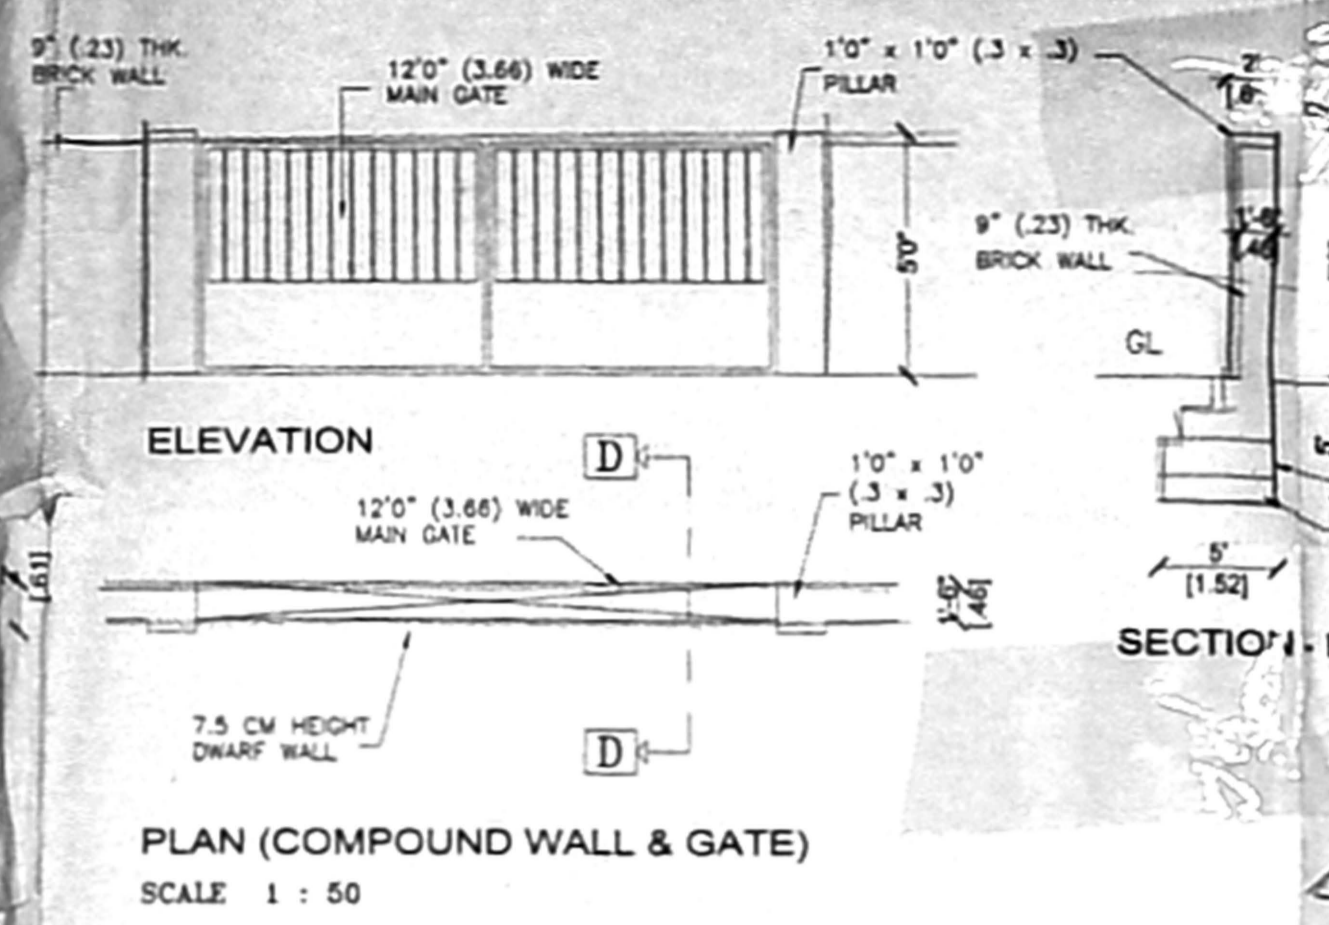




OFFICE COPY

B/Spldtdg/320/2005

Planning Permit No. **APPROVED**  
 SUBJECT TO THE CONDITIONS IN THIS OFF OF LETTER  
 No. B2/11388/05/11-05-05  
 P. 219/05  
 FOR MEMBER SECRETARY  
 CHENNAI METROPOLITAN  
 DEVELOPMENT AUTHORITY  
 CHENNAI - 600 008.

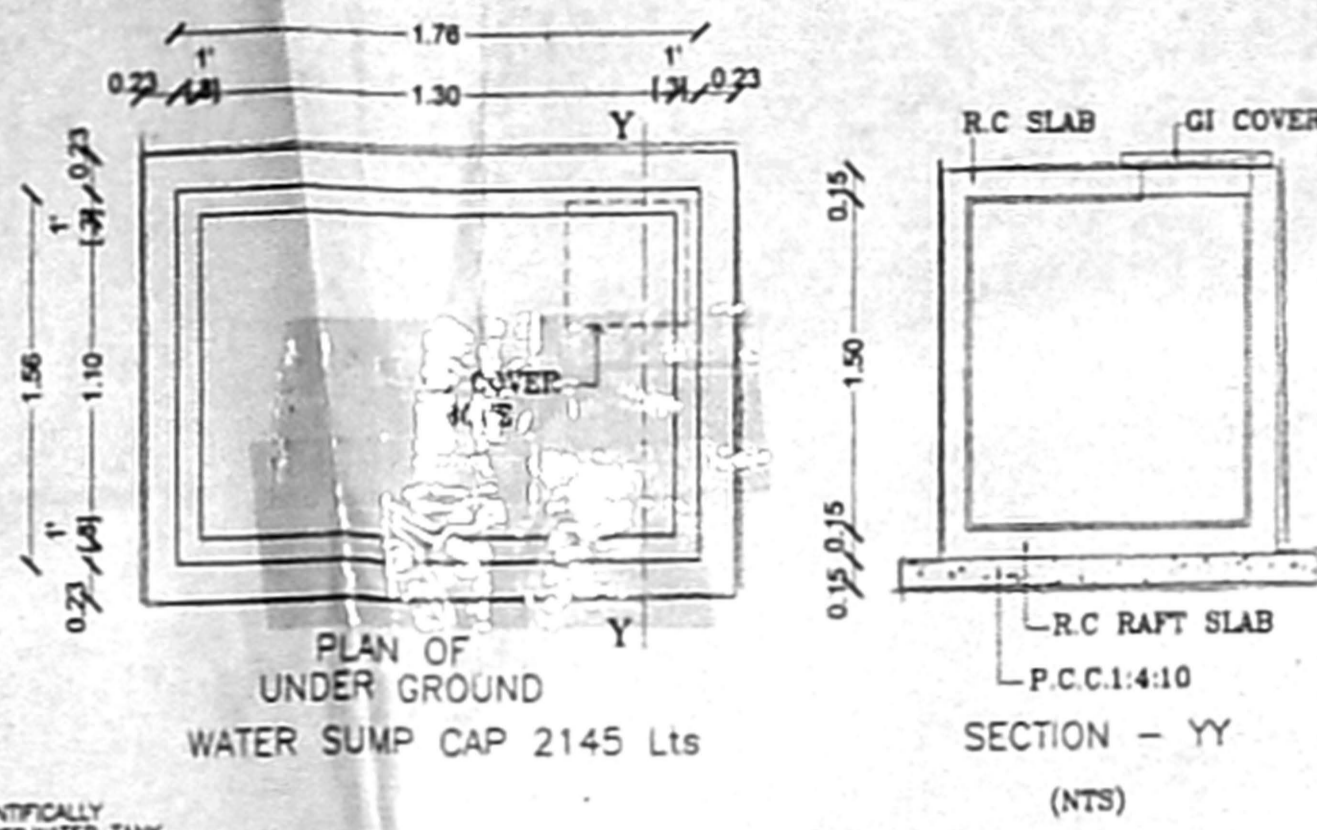

Revised Plan  
 No. B3/11388/2005  
 CMDA/B/1 No. 1  
 C No. B3/11388/2005  
 Scrutiny P. A. P. A. 2/28/05

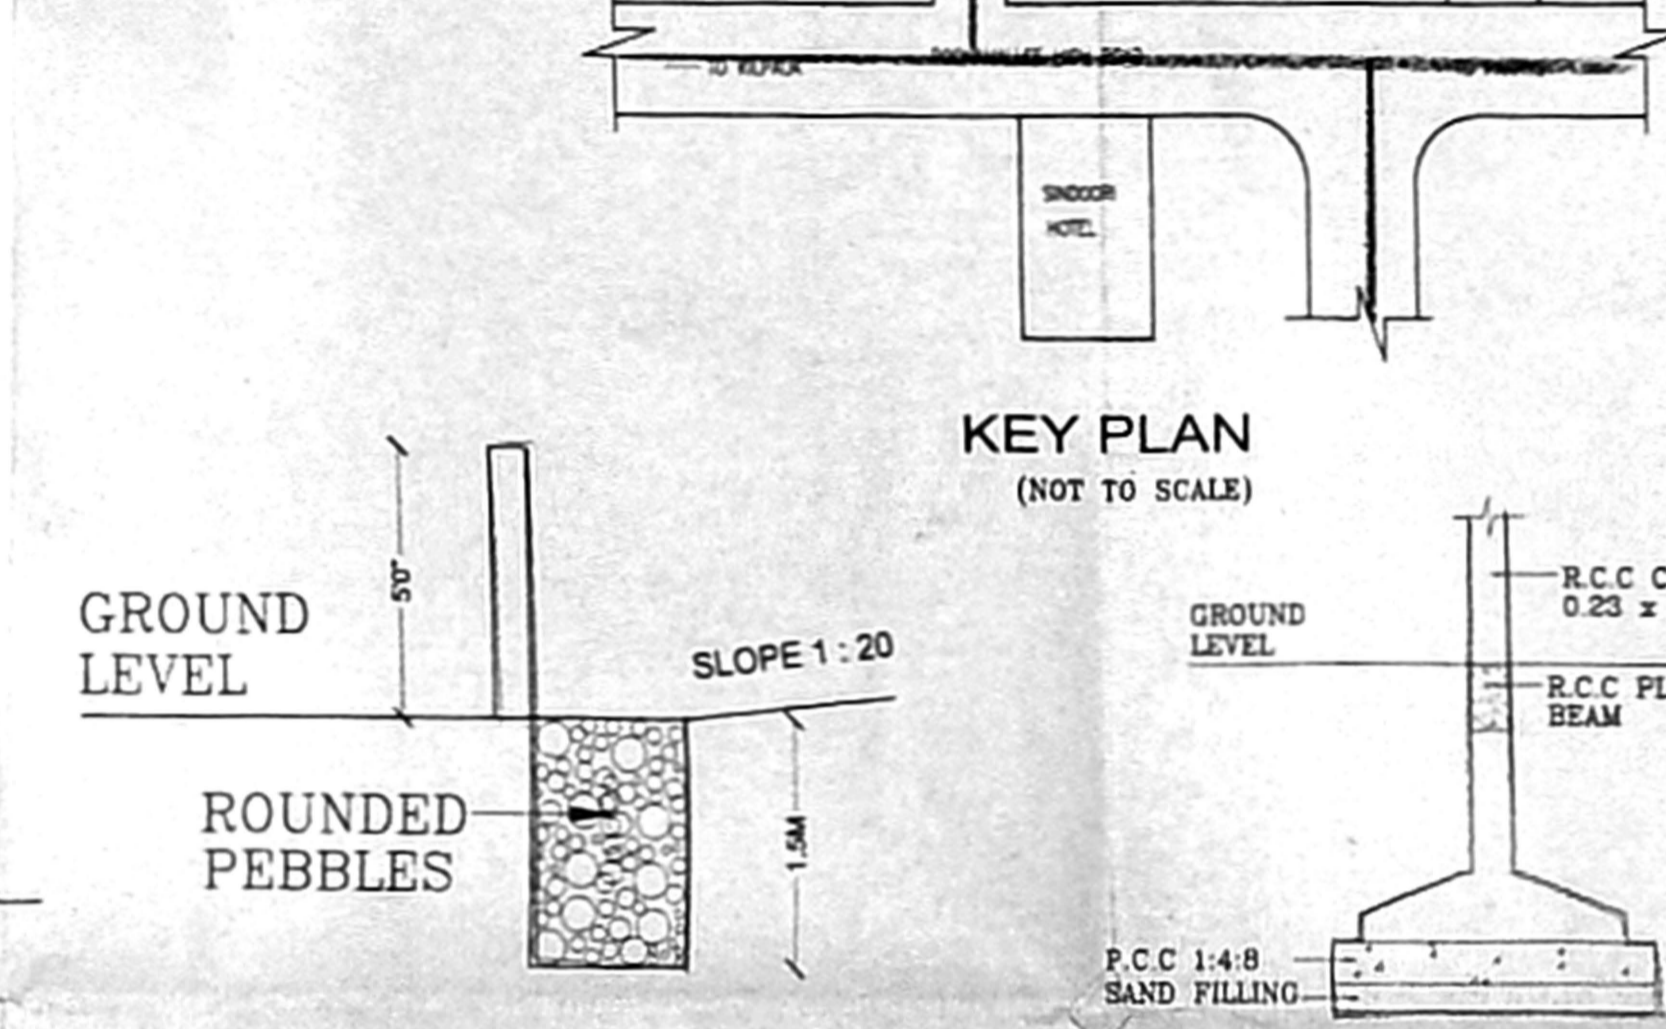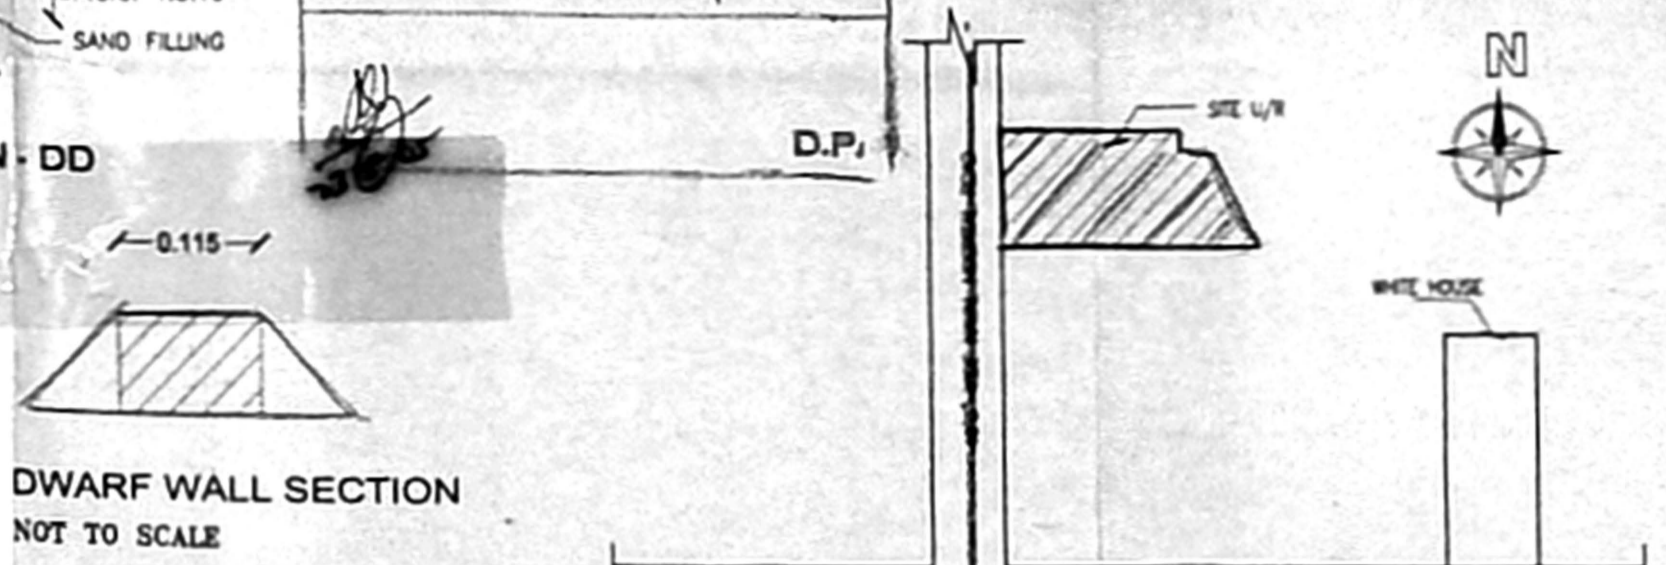

RAIN WATER HARVESTING DETAILS

COLOUR INDEX

PROPOSED	SEWER LINE
ROAD	WATER LINE
BOUNDARY	

- OUT LINE SPECIFICATION
- SAND FILLING FOR FOUNDATION AND BASEMENT
  - P.C.C 1:4:8 FOR FOUNDATION
  - BRICK WALL IN SUPER STRUCTURE
  - CEMENT PLASTERING FOR WALL IN 1:4 CM
  - CEMENT PLASTERING FOR CEILING IN 1:3 CM
  - R.C.C 1:2:4 FOR COLUMN, BEAM, ROOF, & LINTEL IN SUITABLY REINFORCED
  - GRANO FOR FLOORING
  - ALUMINIUM FRAMED GLAZED DOOR, WINDOW
  - MINIMUM SIZE OF COLUMN 300X300MM


SCHEDULE OF JOINERY

D T.W DOOR	1.07 x 2.13
D1 T.W DOOR	0.91 x 2.13
D2 TOILET DOOR	0.76 x 2.13
W1 T.W WINDOW	0.46 x 2.06
W2 T.W WINDOW	1.83 x 1.37
W3 T.W WINDOW	1.22 x 1.37


SCALE : 1" = 8'-0" (OR) 1:100

OWNER SIGNATURE


LICENSED SURVEYOR  
 MR. K. SELVAM  
 (REGISTERED CIVIL ENGINEER)  
 (REGISTERED ARCHITECT & SURVEYOR)  
 CLASS II LICENSED SURVEYOR  
 No. 11/206, 11th BLOCK,  
 10th CROSS STREET, CHENNAI 600 037  
 (INDIA) (REG. NO. 25542005)  
 PHONE NO. 25546550 55252057  
 CELL NO. 944262050

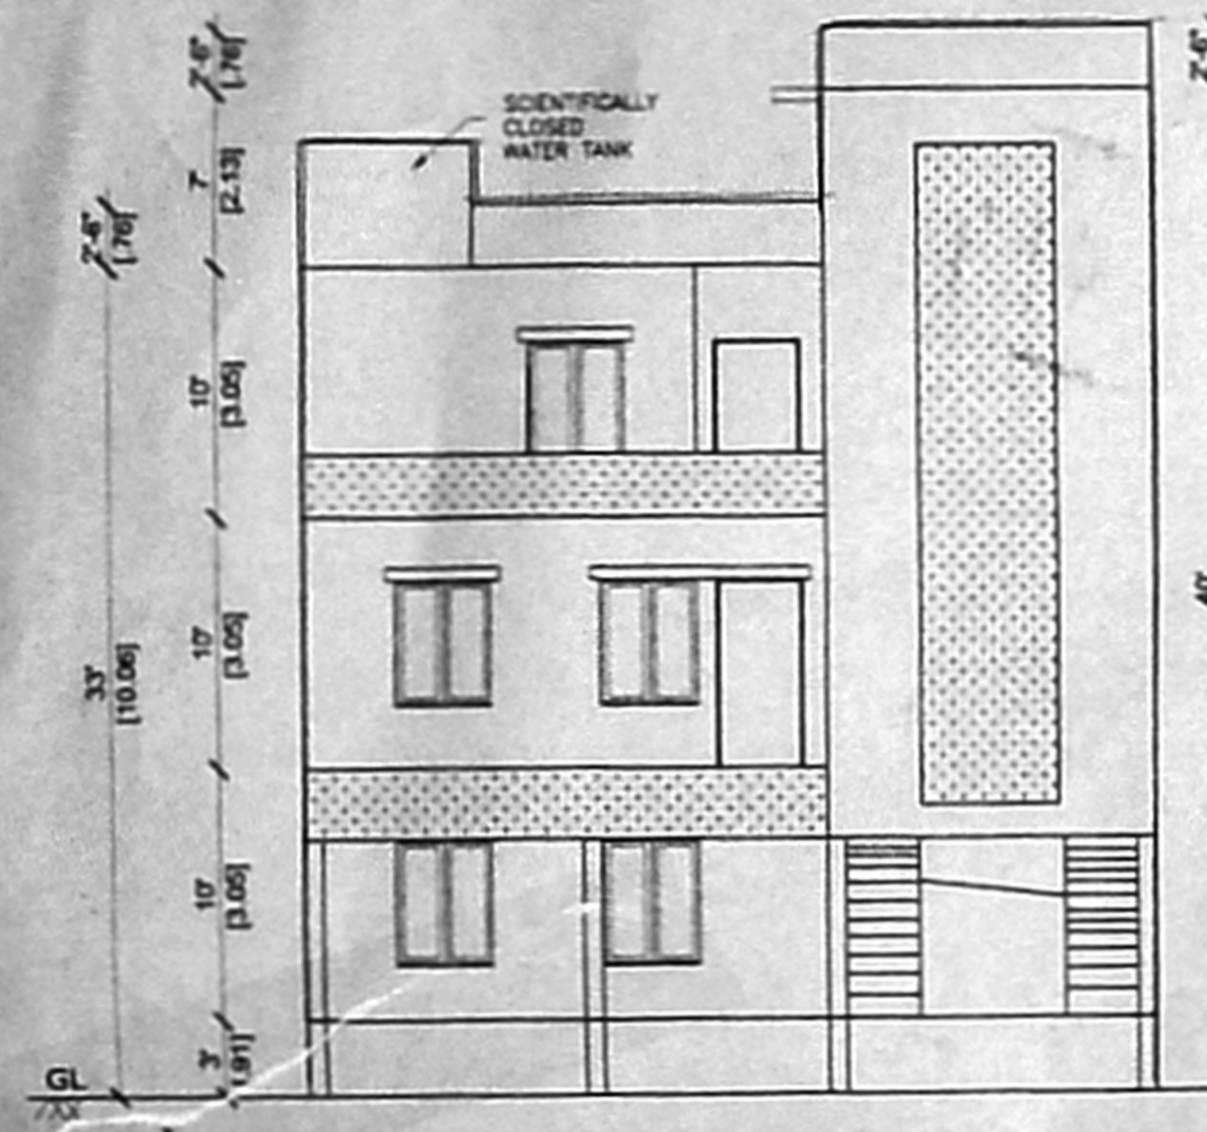


FRONT ELEVATION

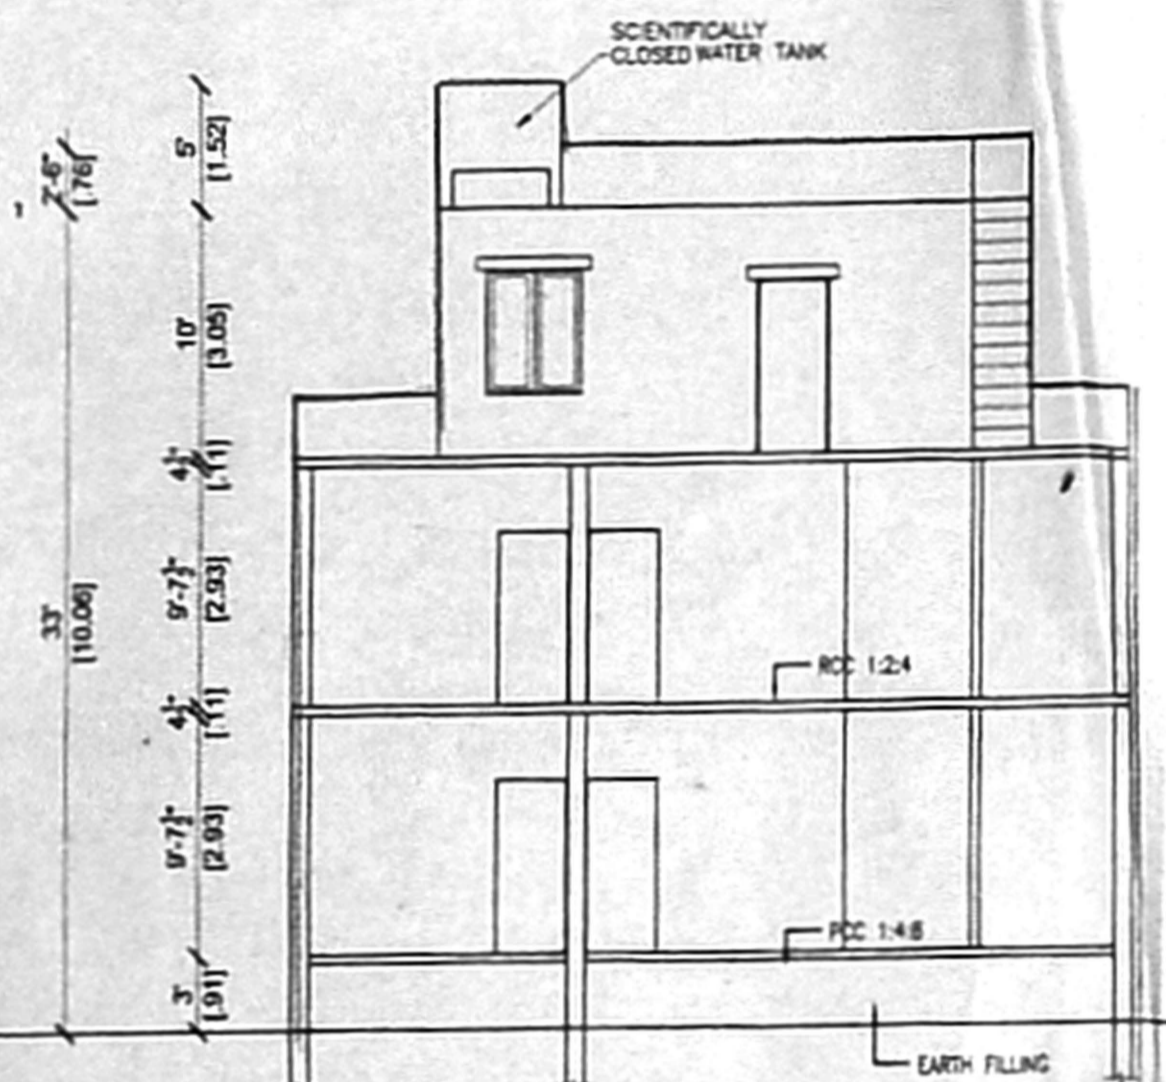


SECTION - AA

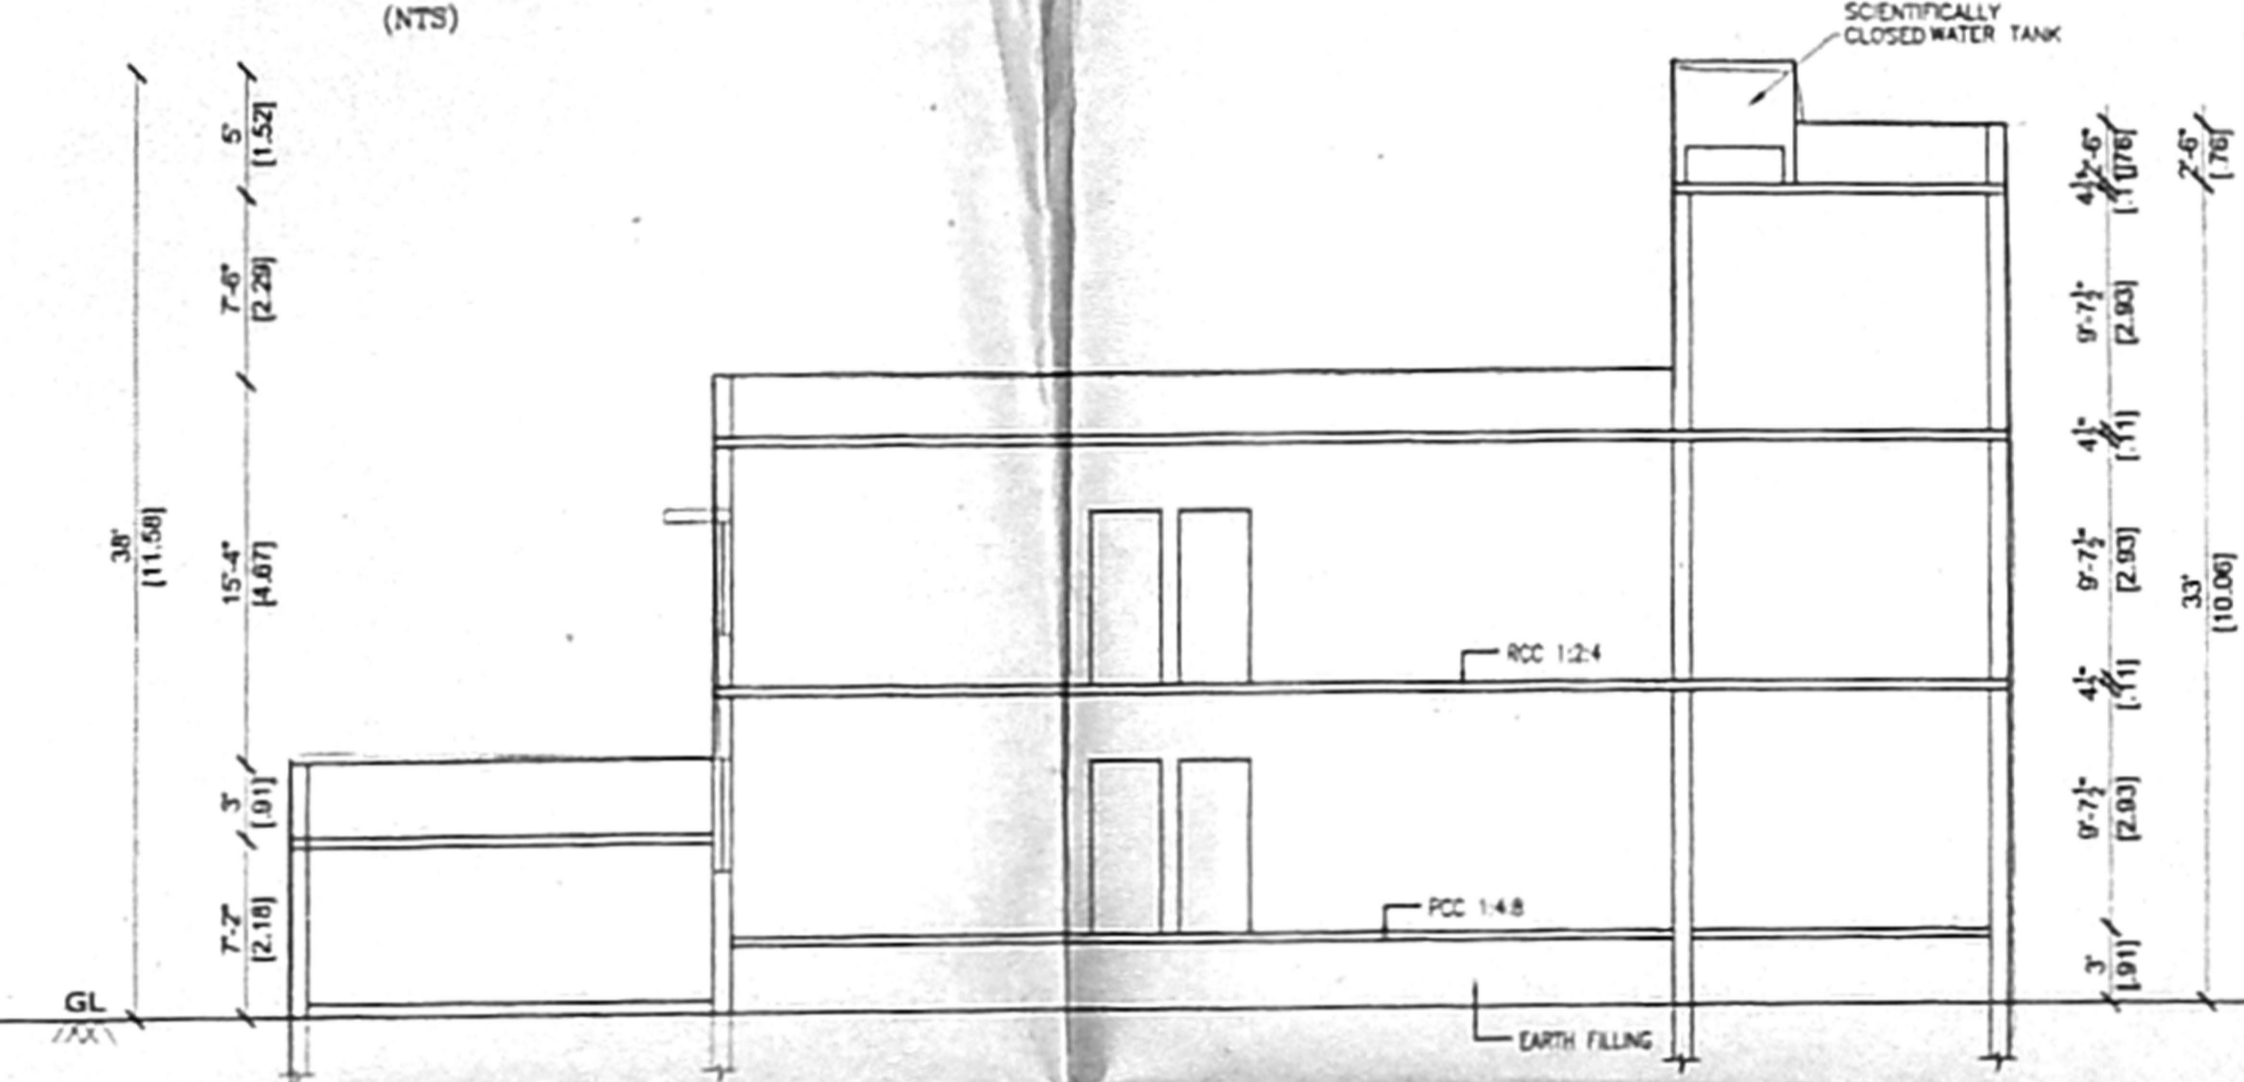


SECTION - BB

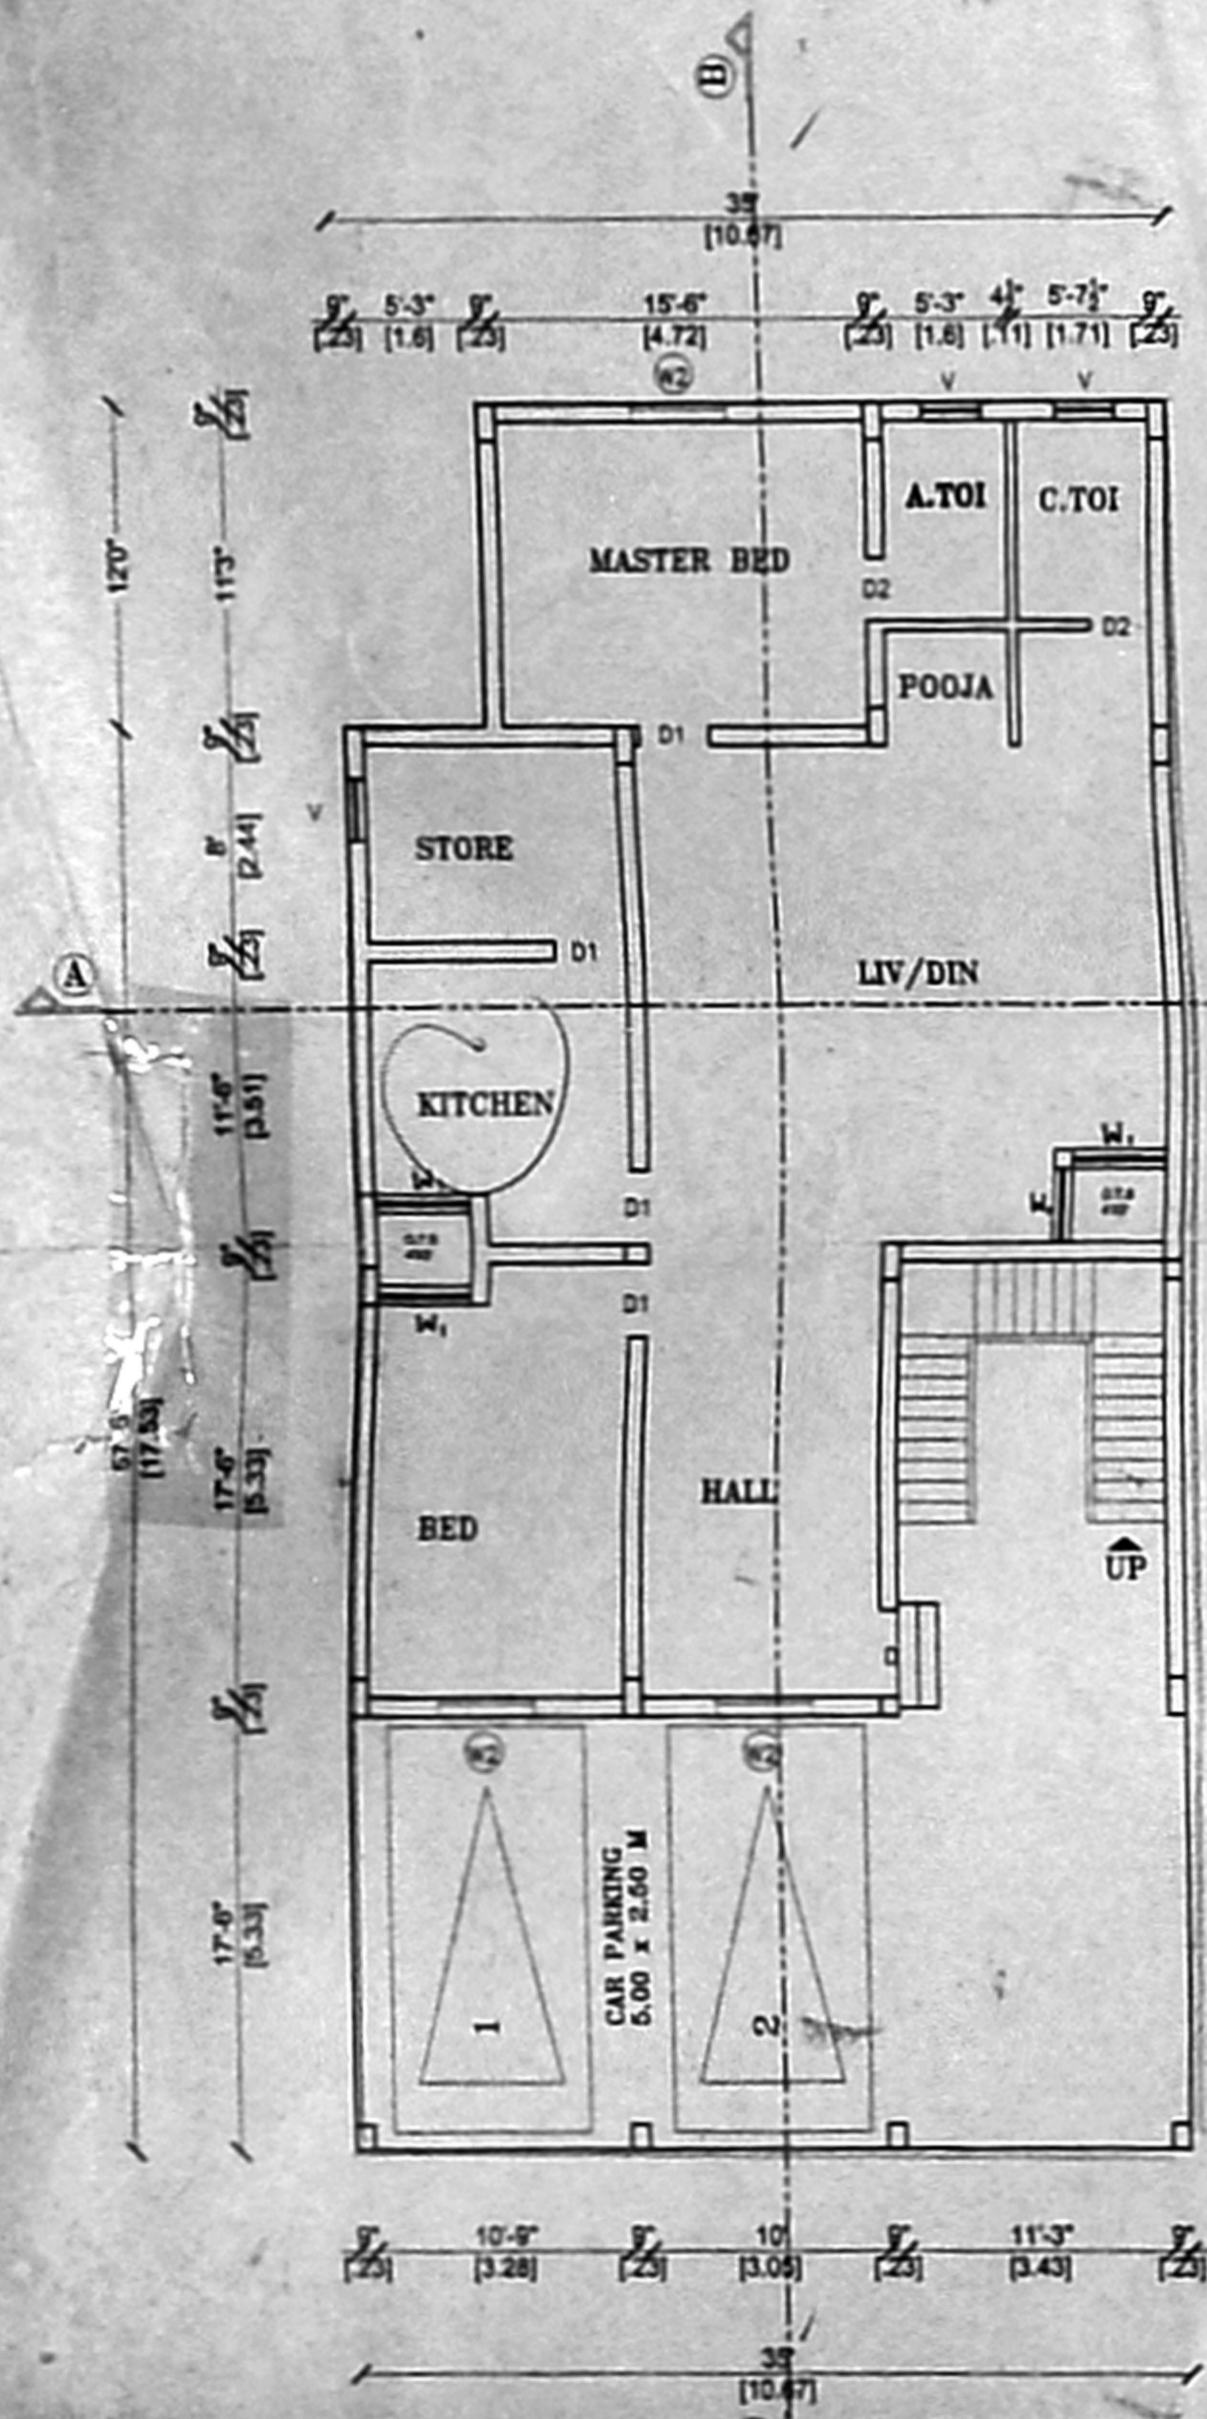


STILT CUM GROUND FLOOR PLAN

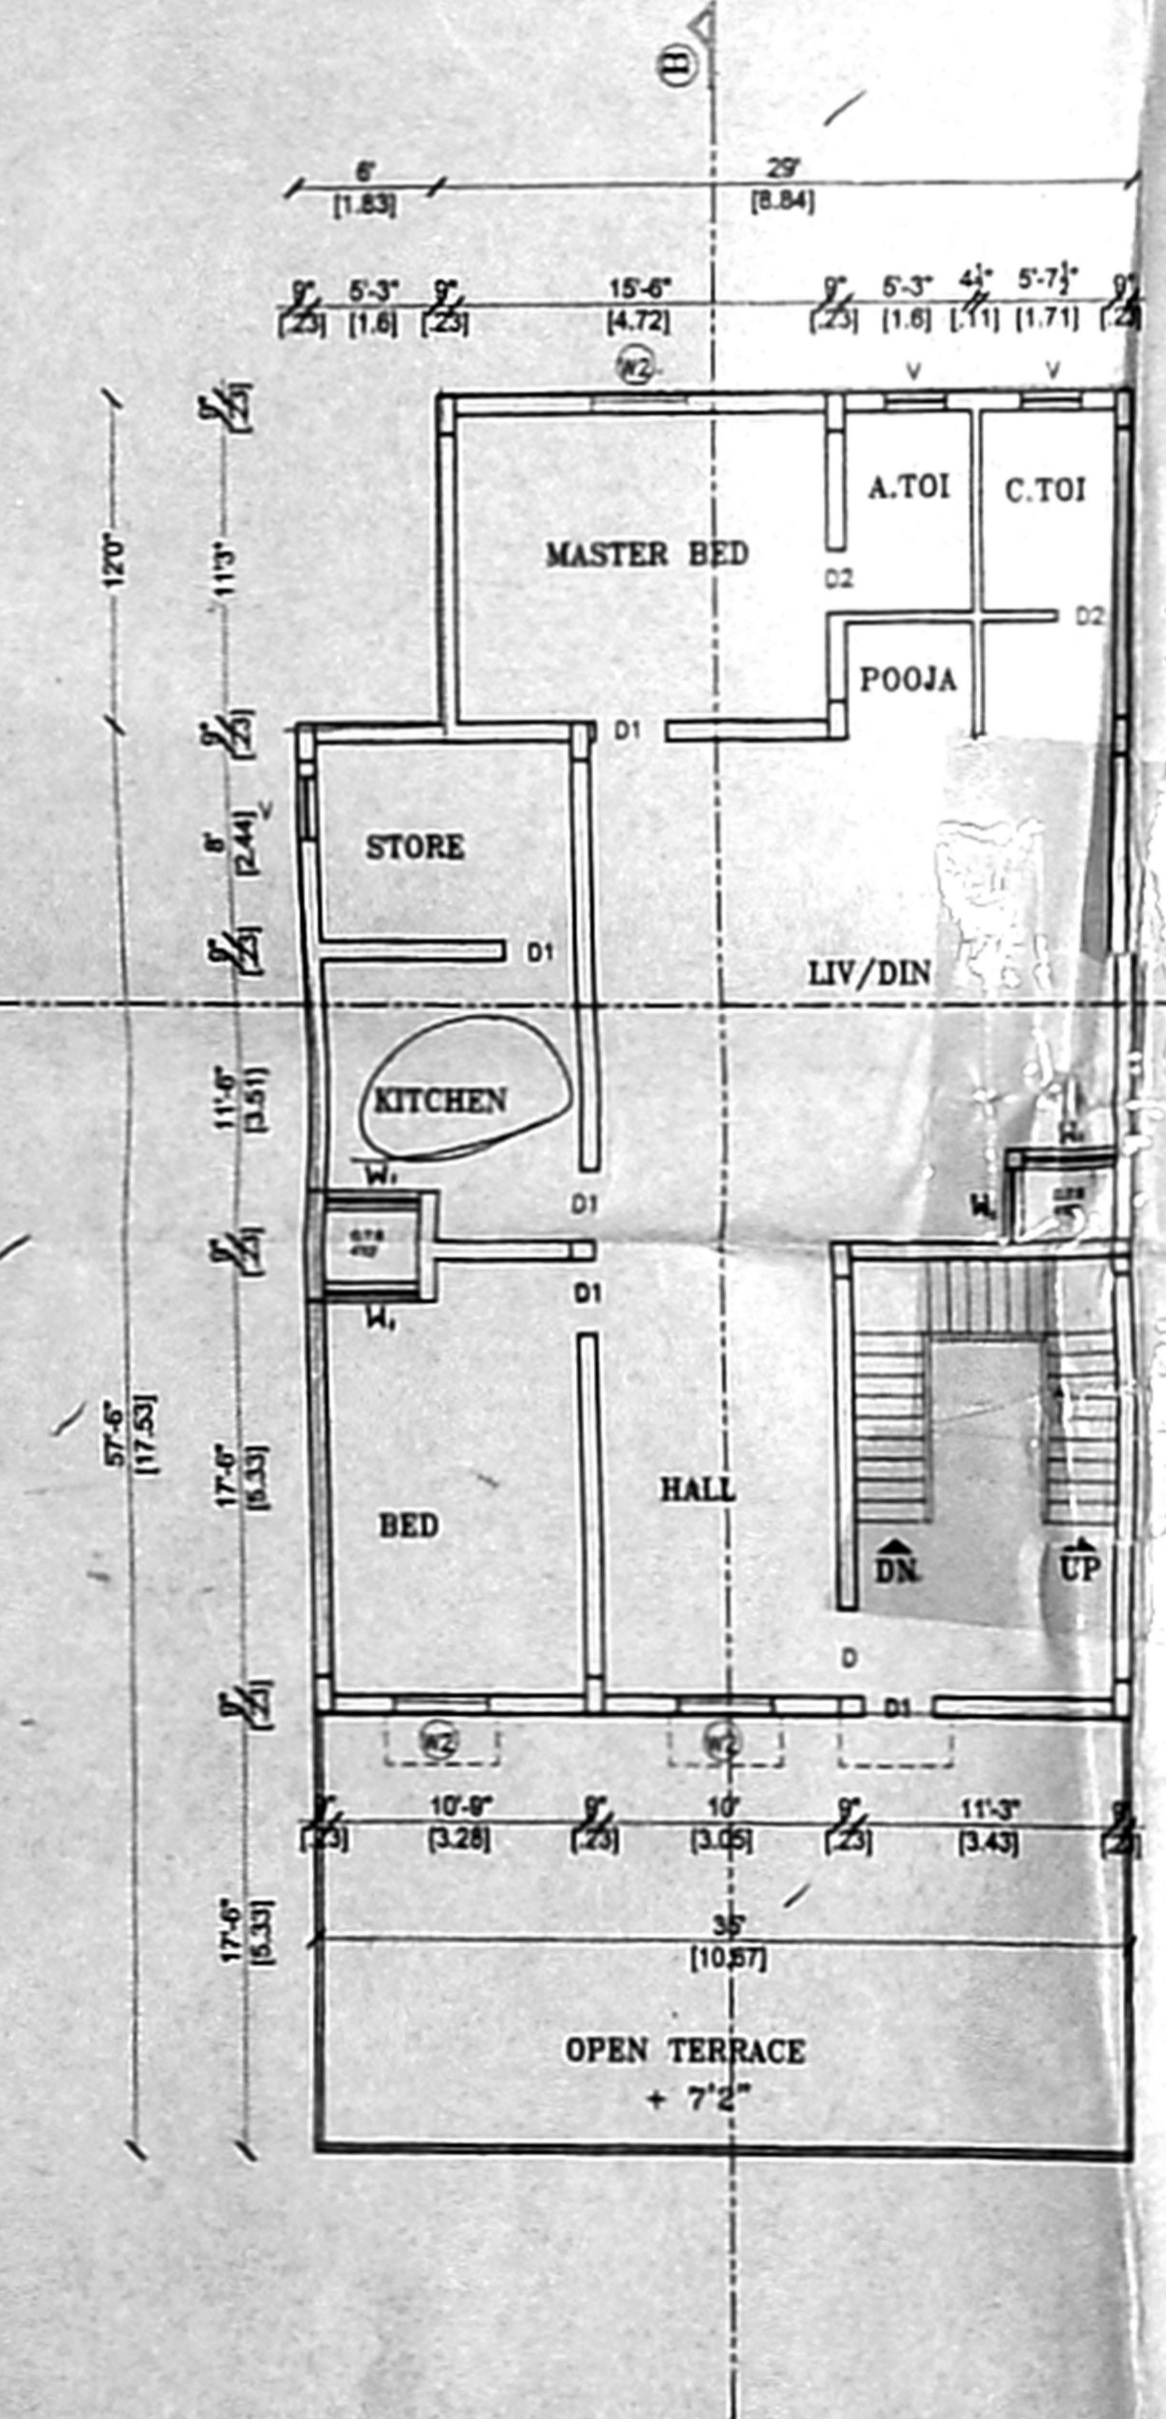


FIRST FLOOR PLAN

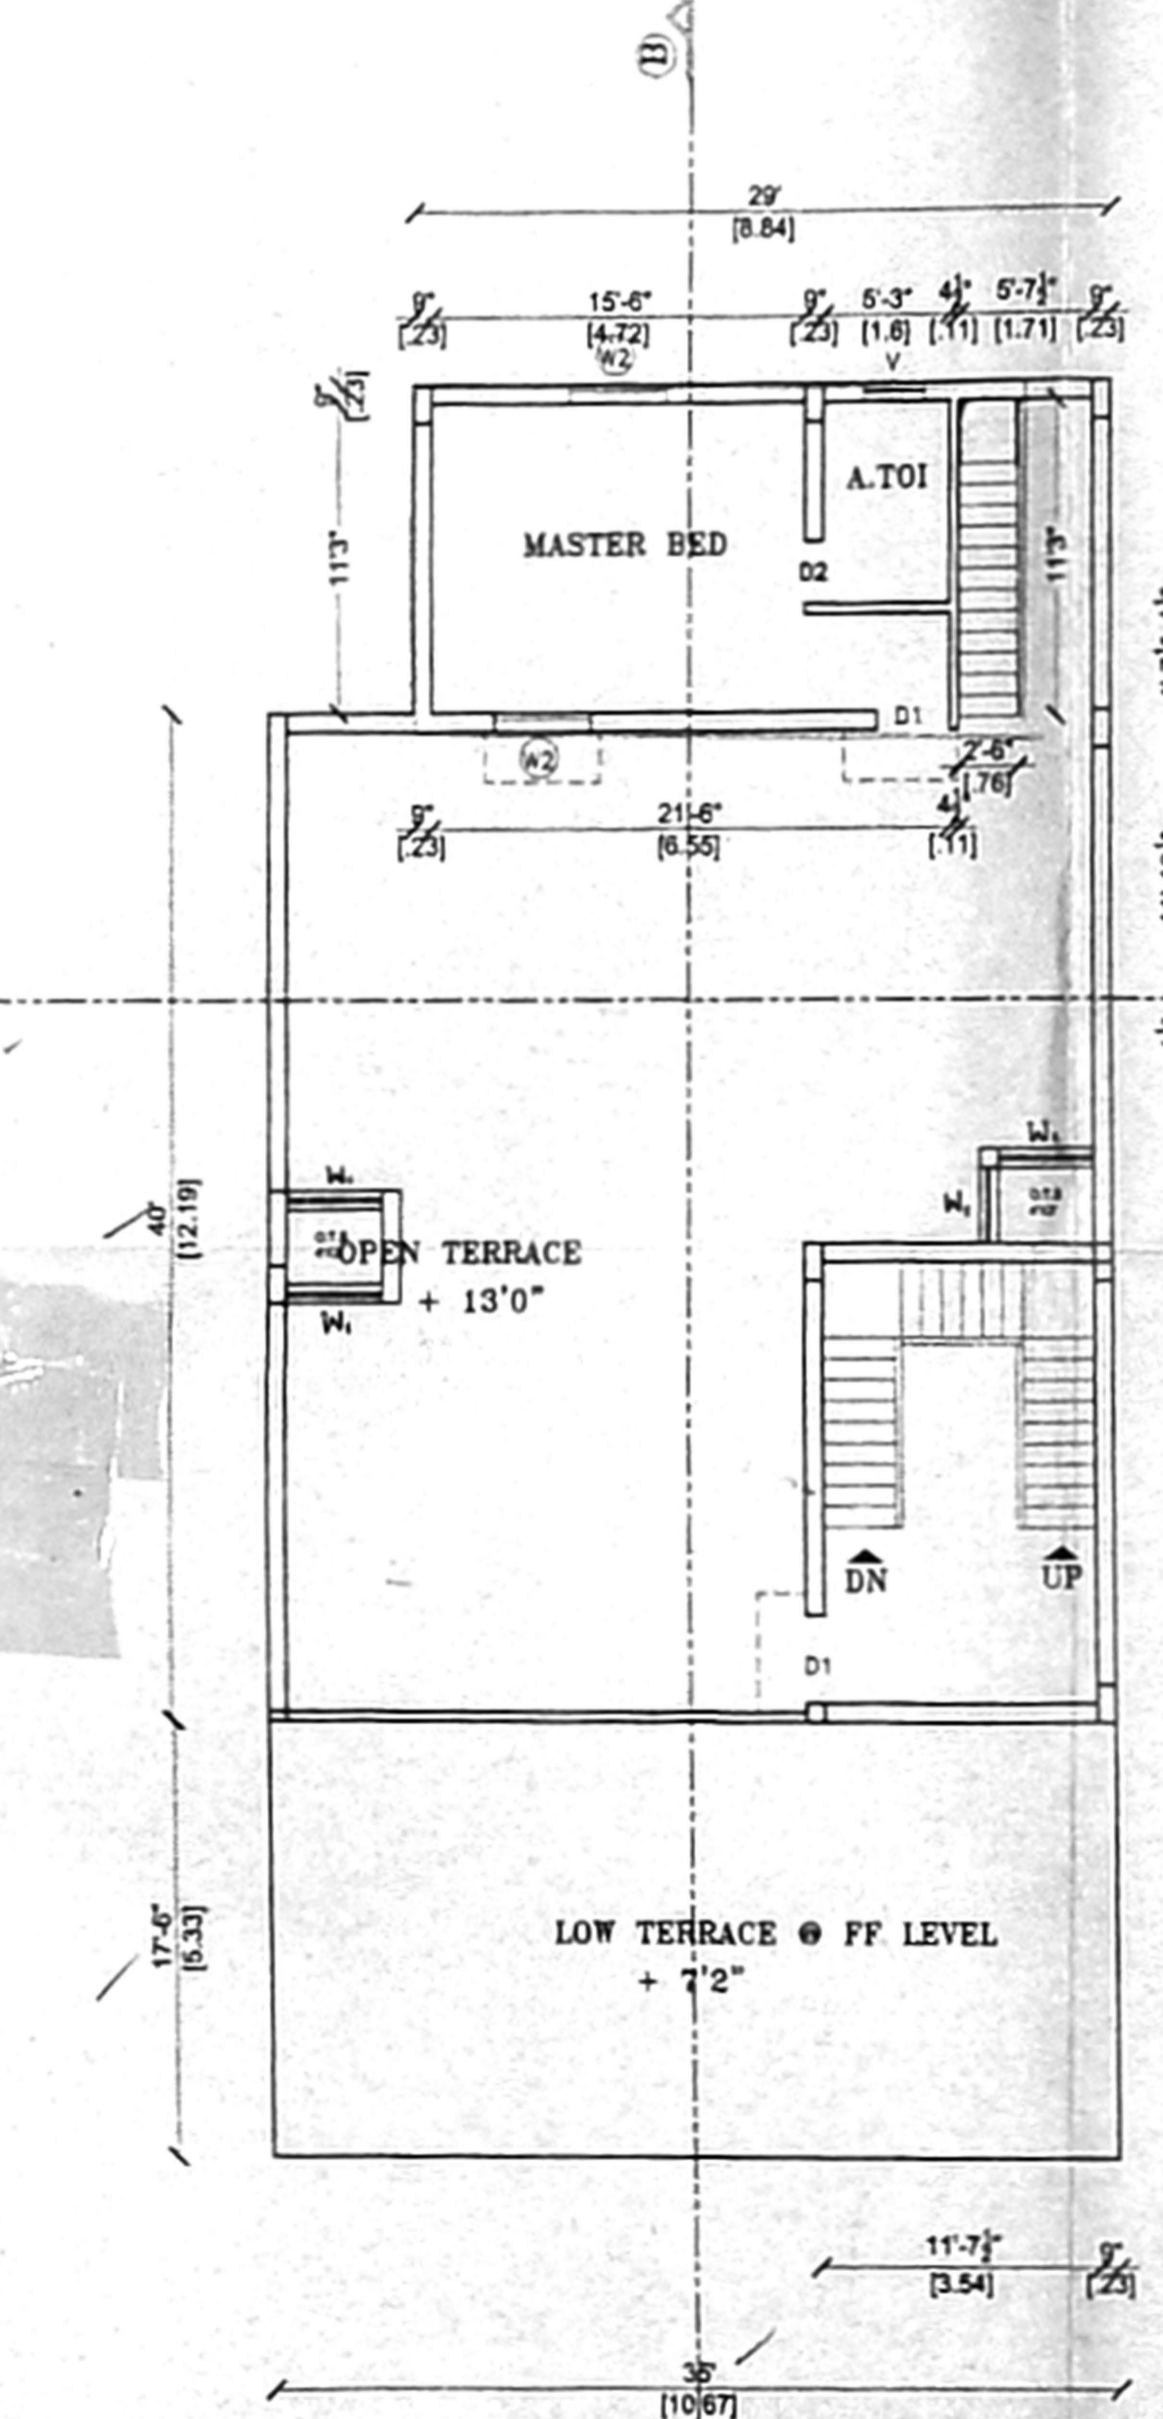

SECOND FLOOR PLAN PART

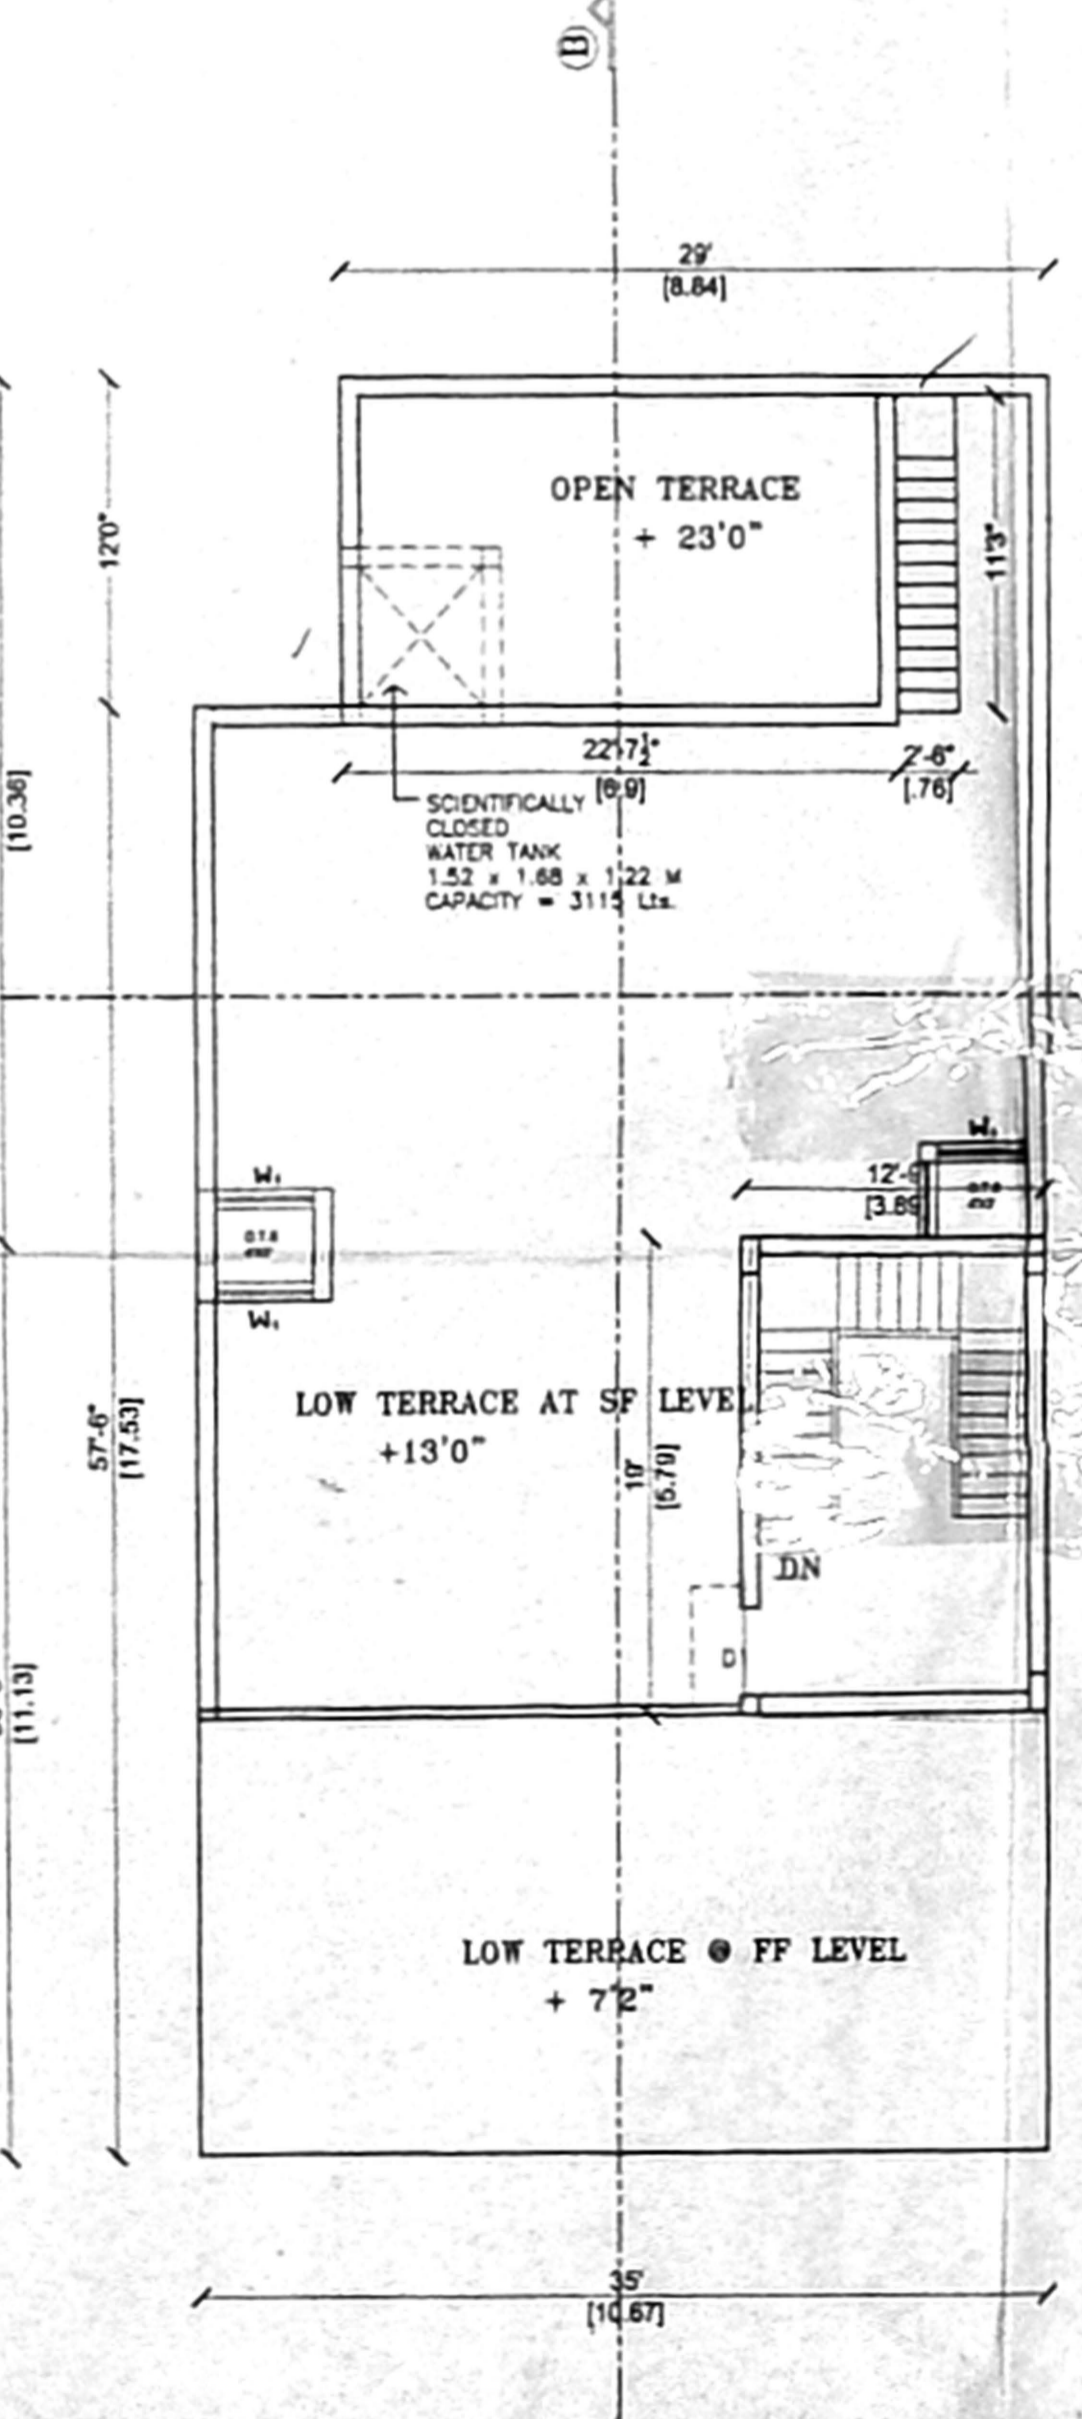

TERRACE FLOOR PLAN

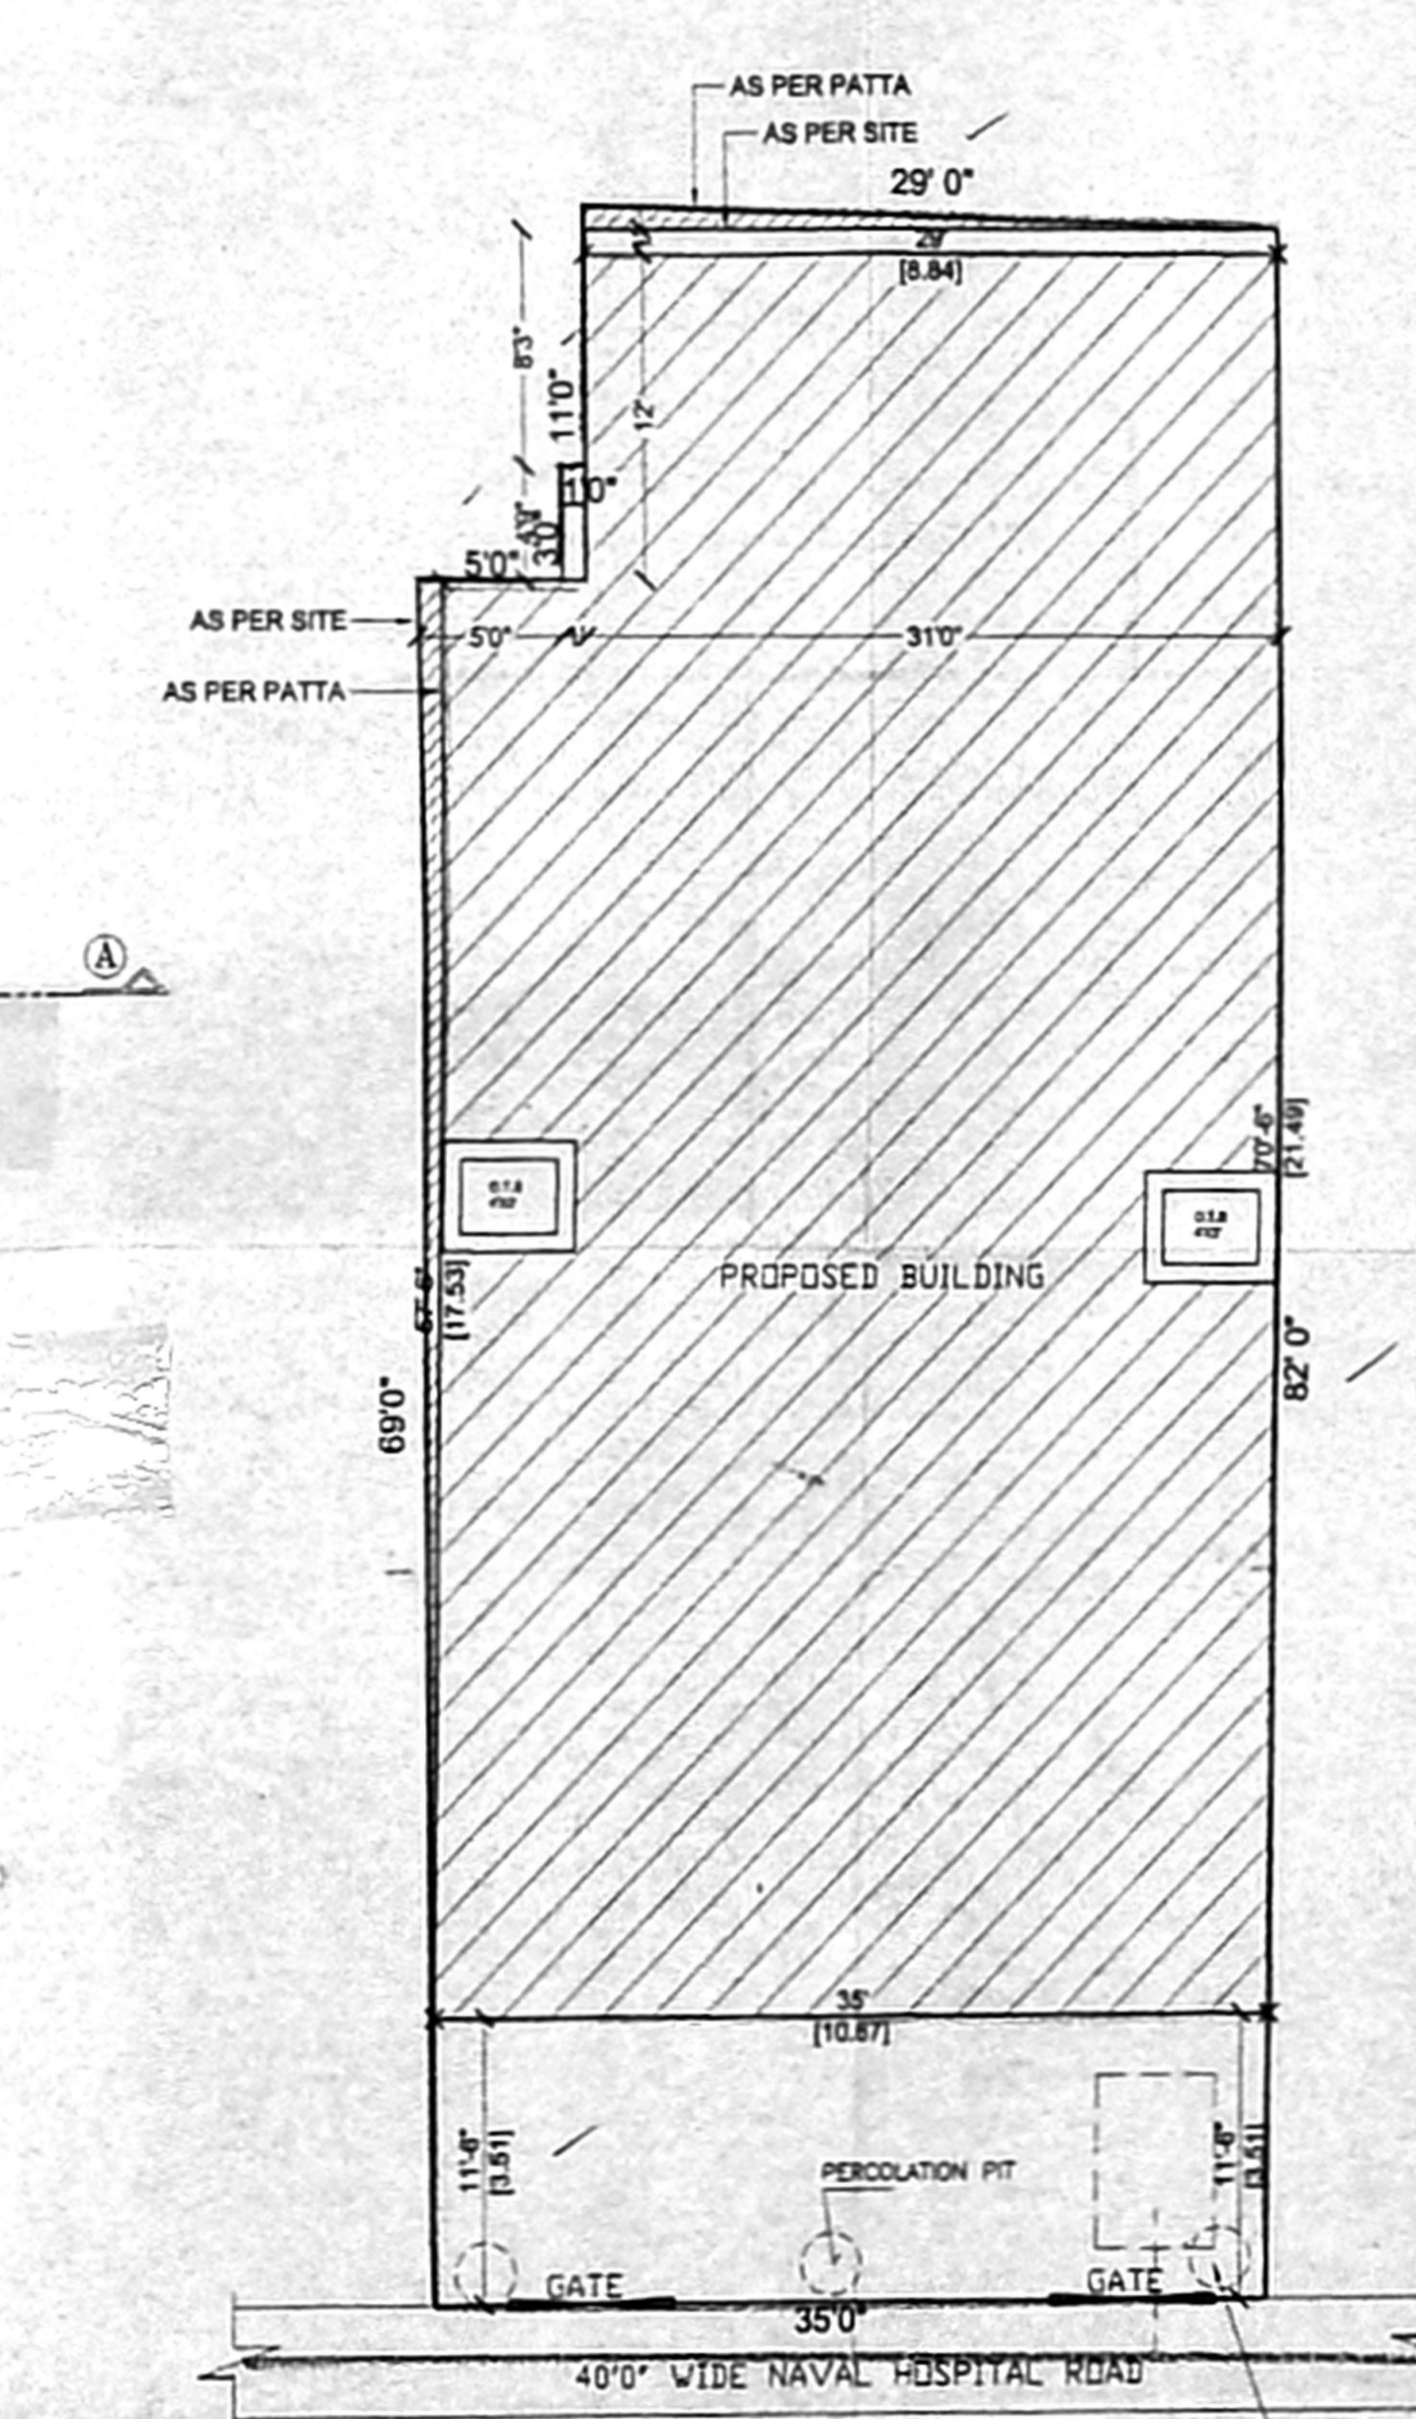

SITE PLAN

SCIENTIFICALLY CLOSED PROPOSED UNDER GROUND WATER SUMP OF SIZE 1.50 x 2.50 x 1.50 M

110 X 68  
 PLAN SHOWING THE PROPOSED CONSTRUCTION OF BUILDING AT NEW DOOR ROAD, PERIEMET, CHENNAI - 3. IN OLD S.NO.66, R.S.NO.538, BLOCK NO.38 OF VEPERY VILLAGE.

CORPORATION DIVN NO.103  
 ZONE NO. VII

AREA STATEMENT IN SQ.FT., IN SQ.M.

PLOT EXTENT (AS PER PATTAH)	2,720.00	252.69
PLOT EXTENT (AS PER SITE)	2,653.00	246.47
GROUND FLOOR	1771.00	164.53
FIRST FLOOR	1771.00	164.53
SECOND FLOOR (PT)	316.57	29.41
TOTAL FSI	3858.57	358.47
F.S.I. - 1.454		