




FRONT ELEVATION

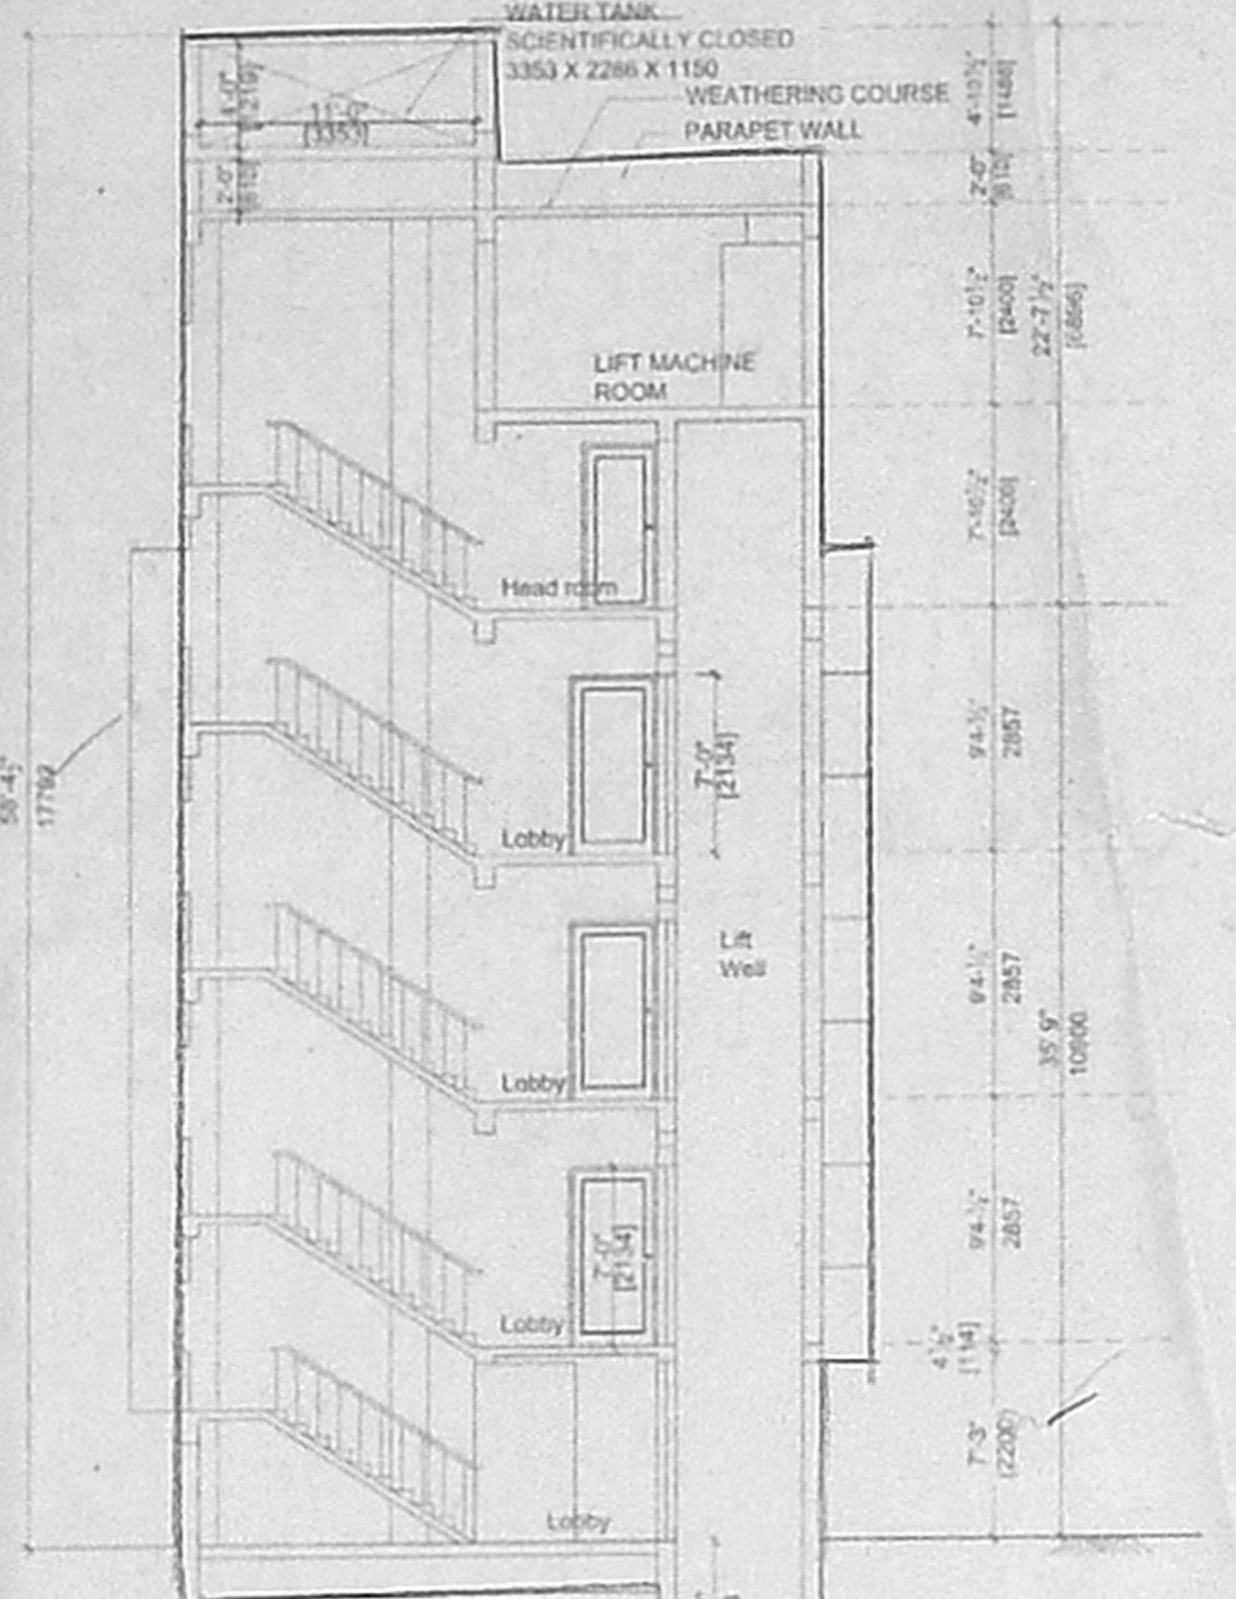


SECTION 'A-A'

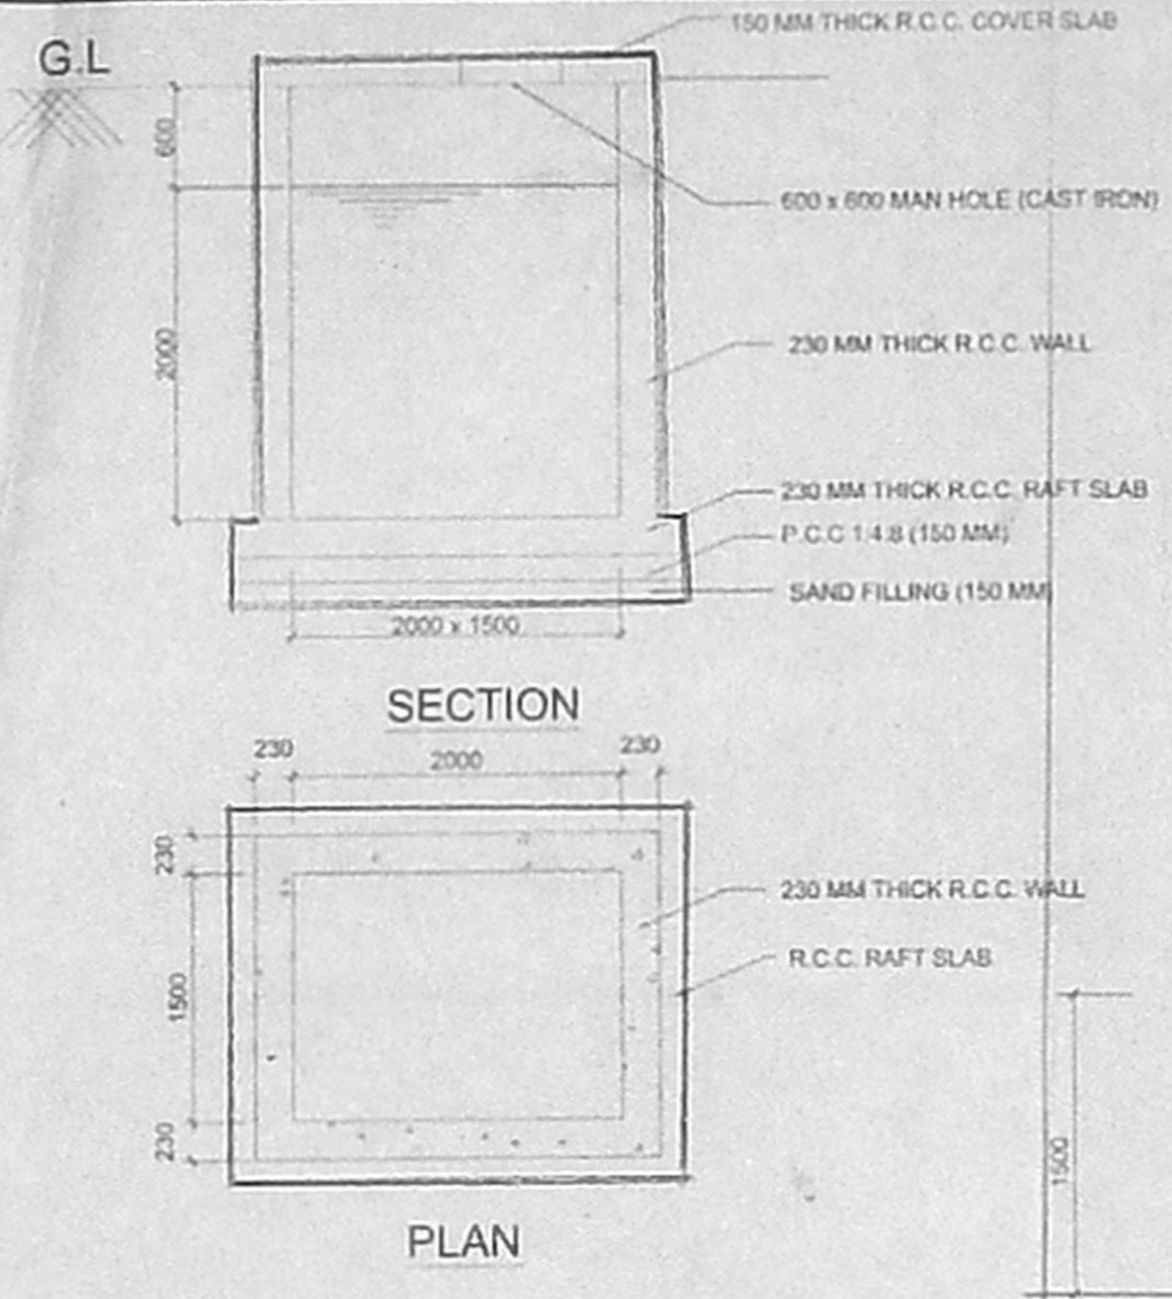


TYPICAL UNDERGROUND SUMP SECTION (6000 lts capacity) (SCALE : 1 : 50)

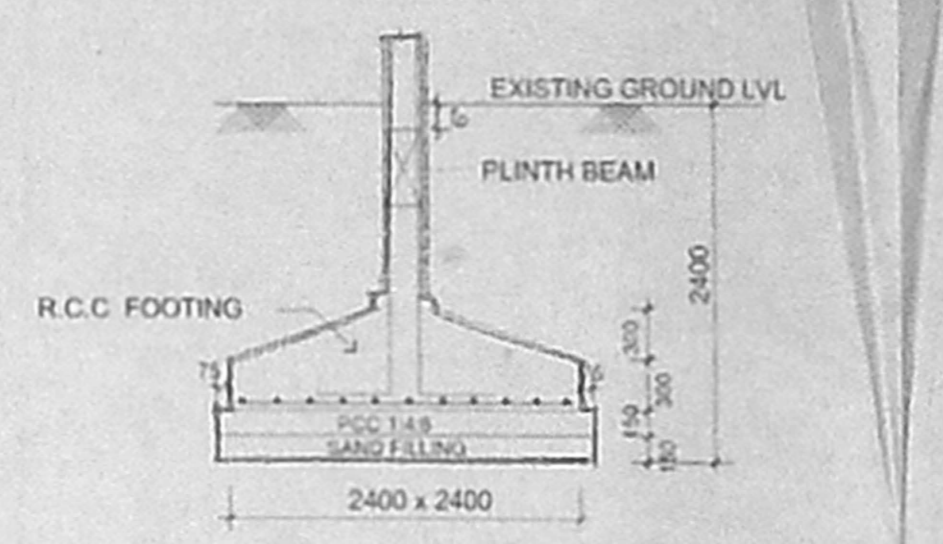


TYPICAL COLUMN FOOTING DETAIL (SCALE : 1 : 50)

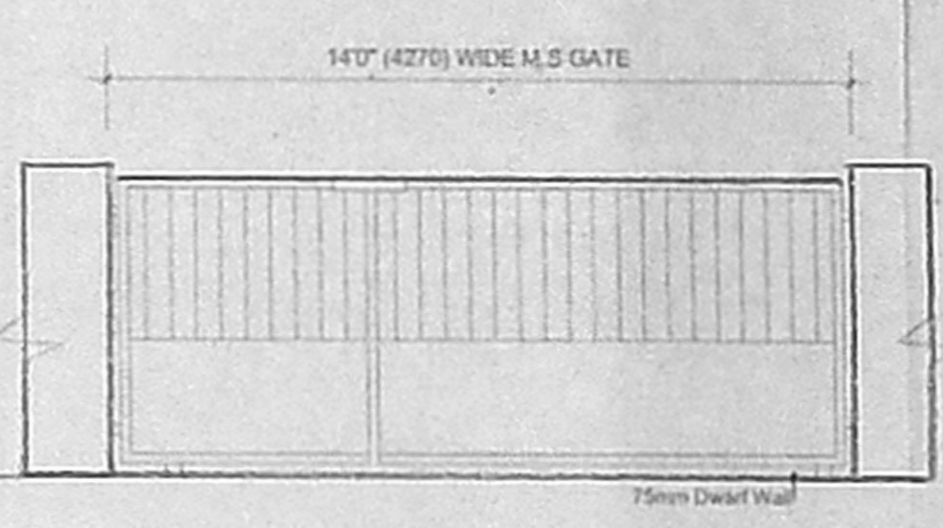


ELEVATION OF GATE (SCALE : 1 : 50)

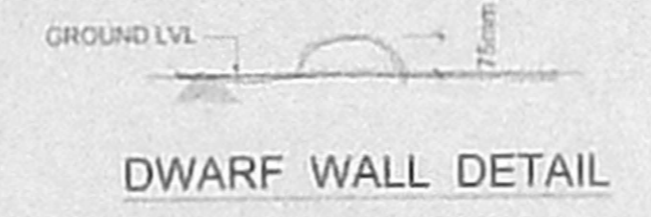


DWARF WALL DETAIL

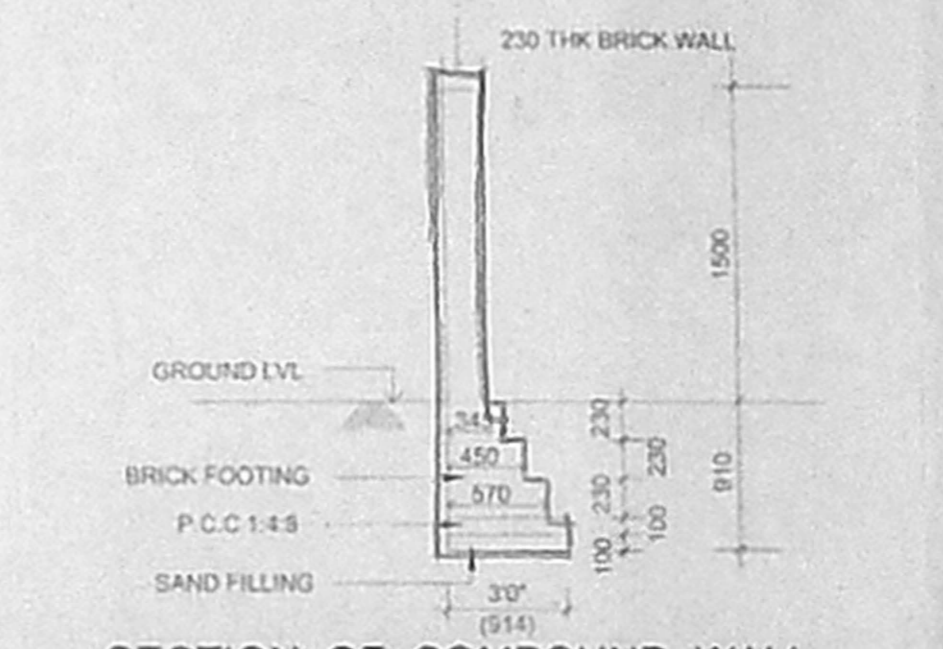


SECTION OF COMPOUND WALL (SCALE : 1 : 50)

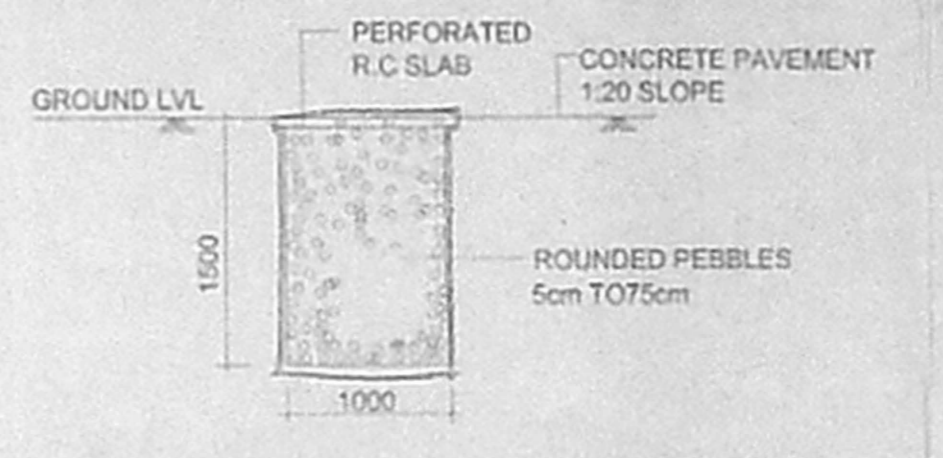


CONSERVATION OF RAIN WATER PERCOLATION PIT (SCALE : 1 : 25)

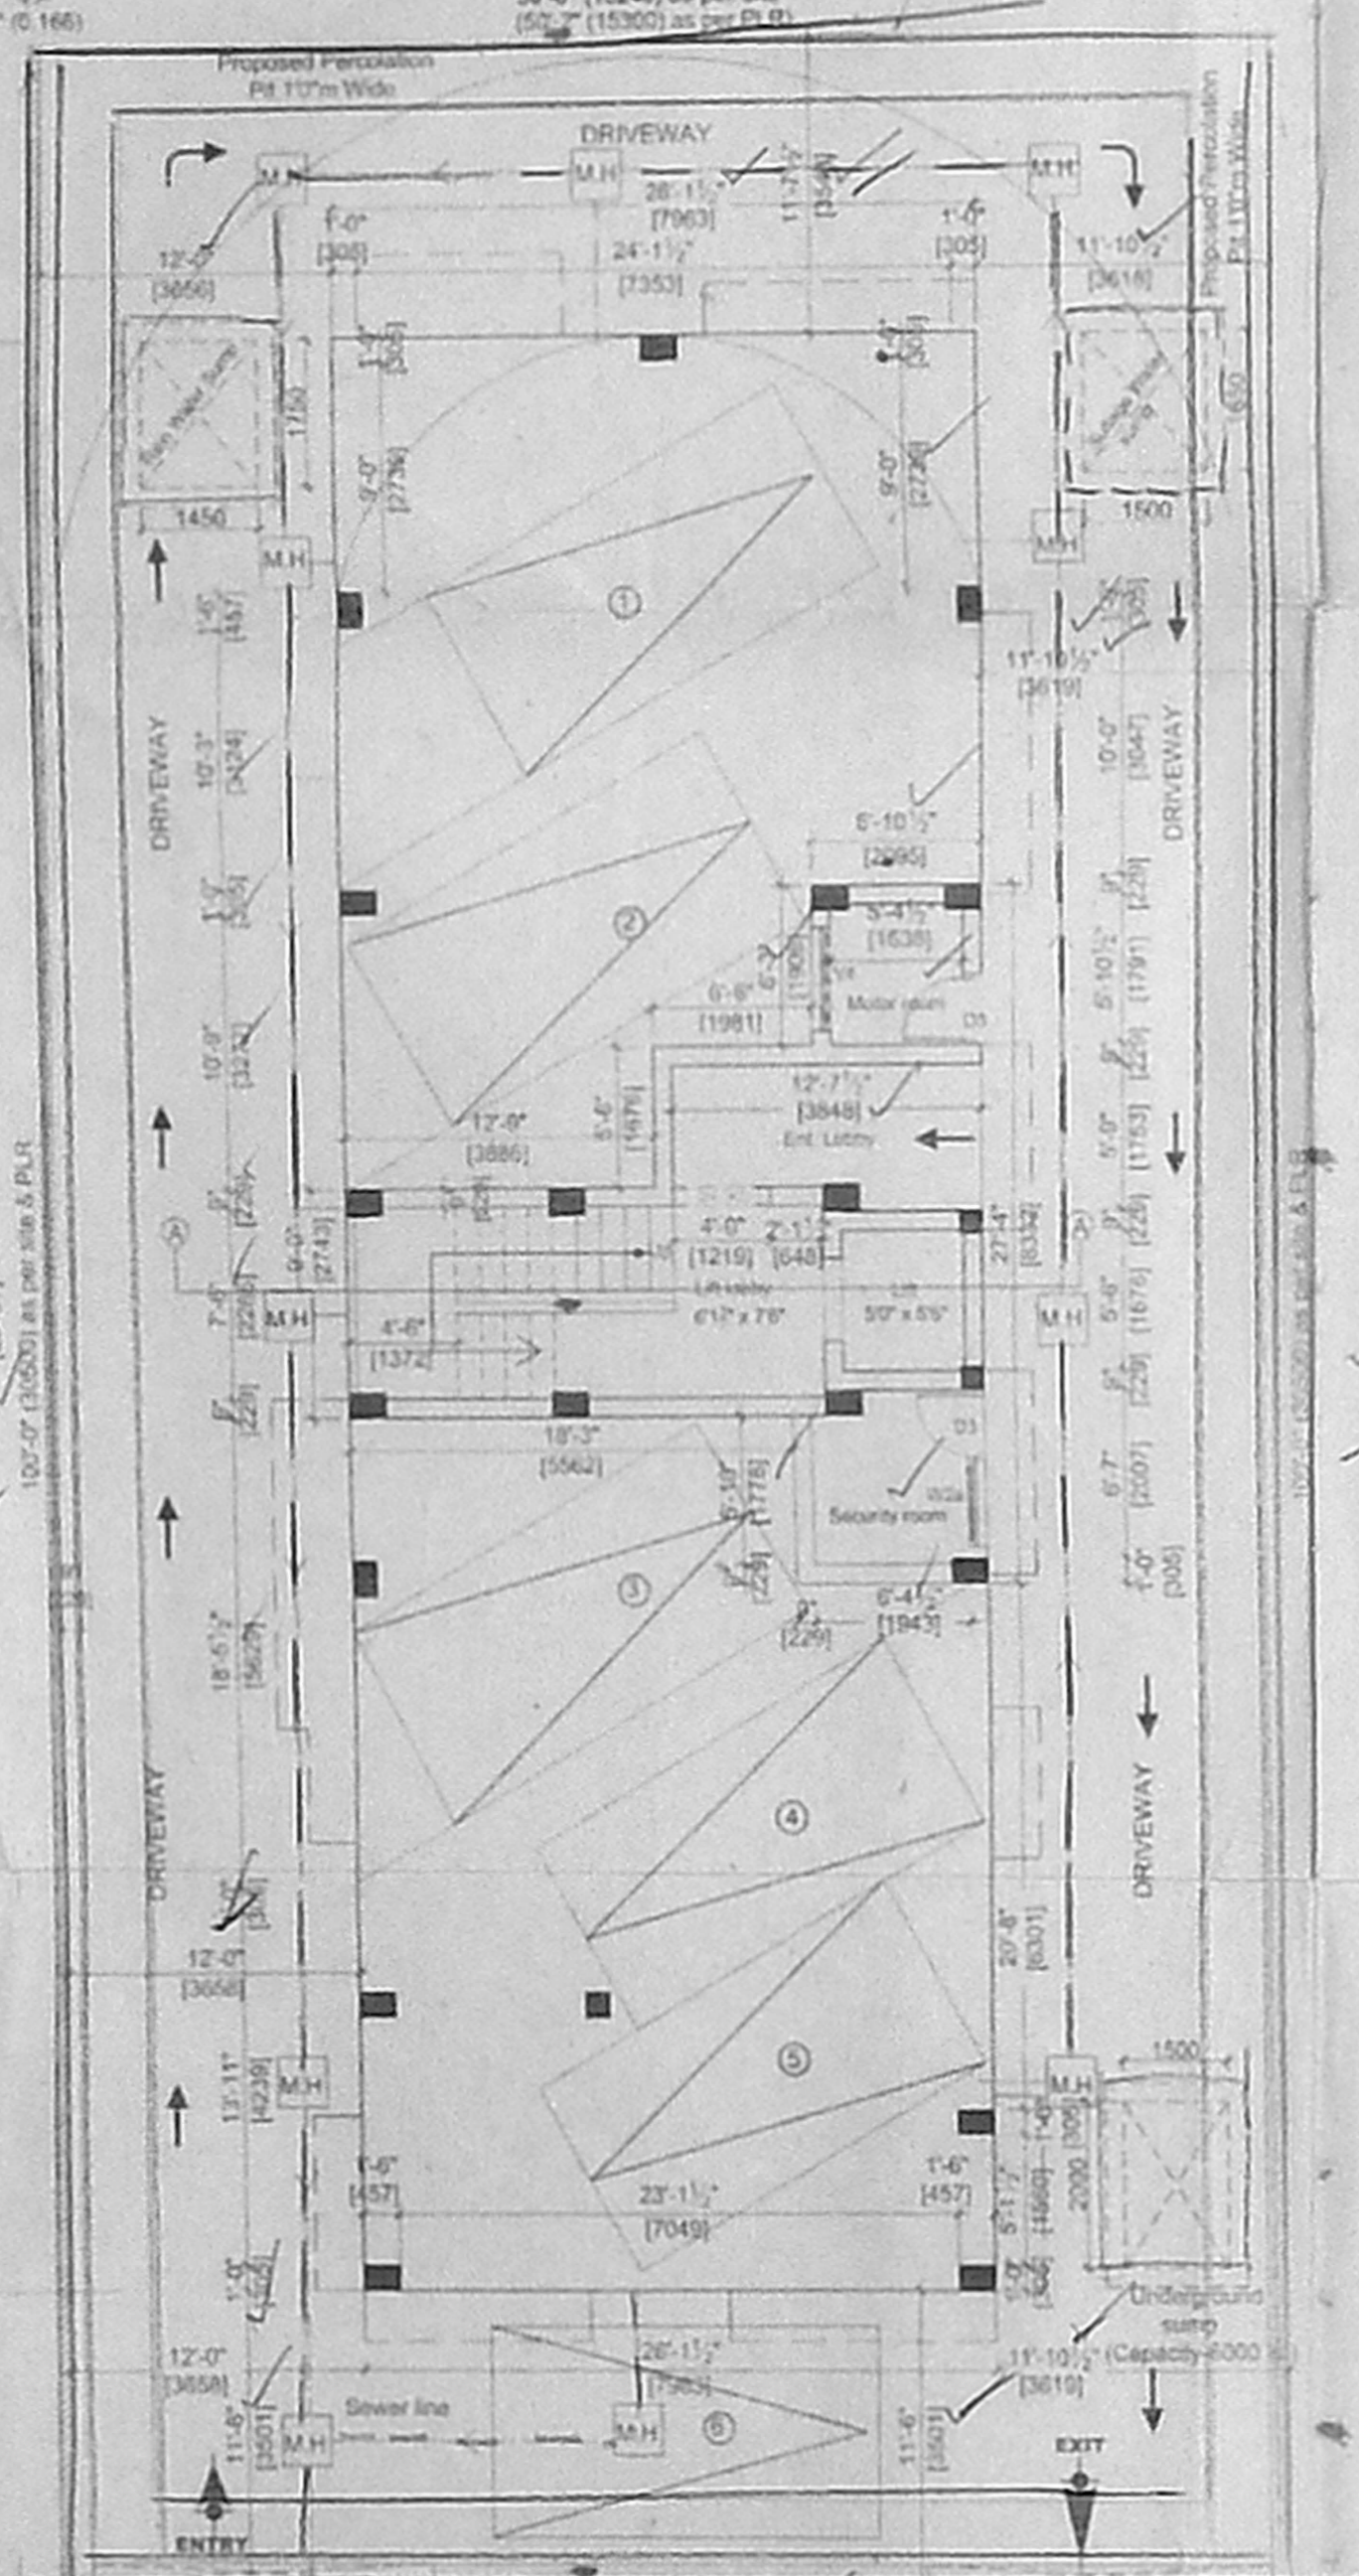


STILT FLOOR / SITE PLAN

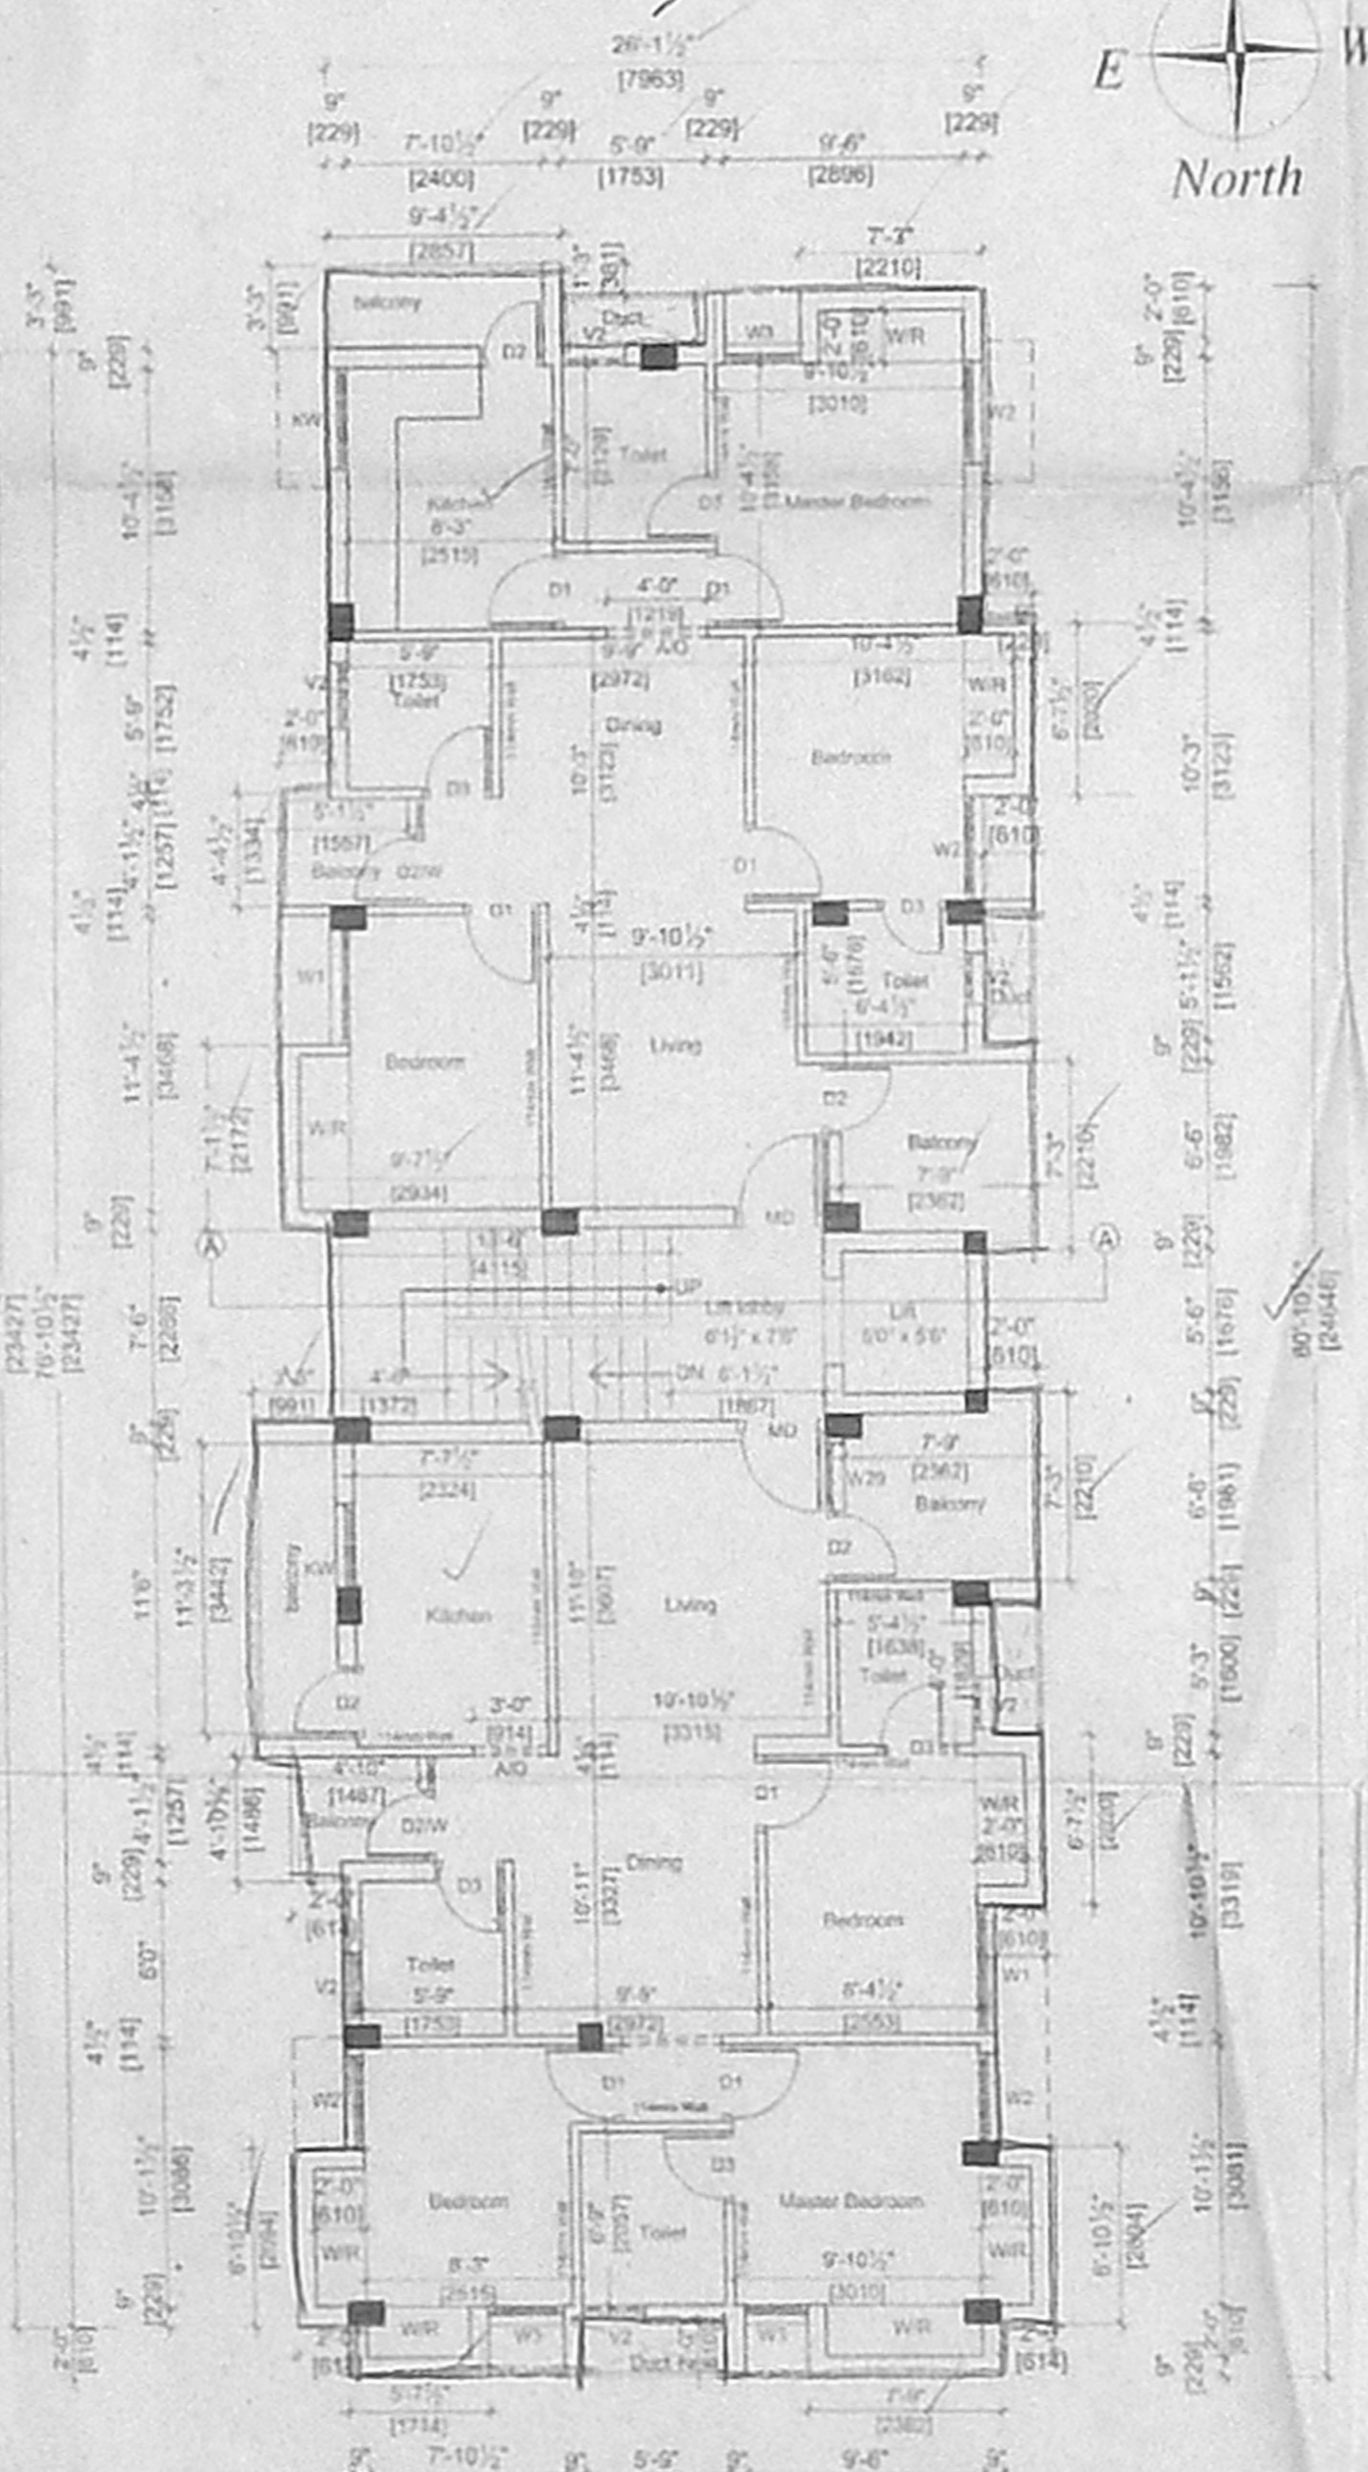

TYPICAL FLOOR PLAN (FIRST, SECOND & THIRD)

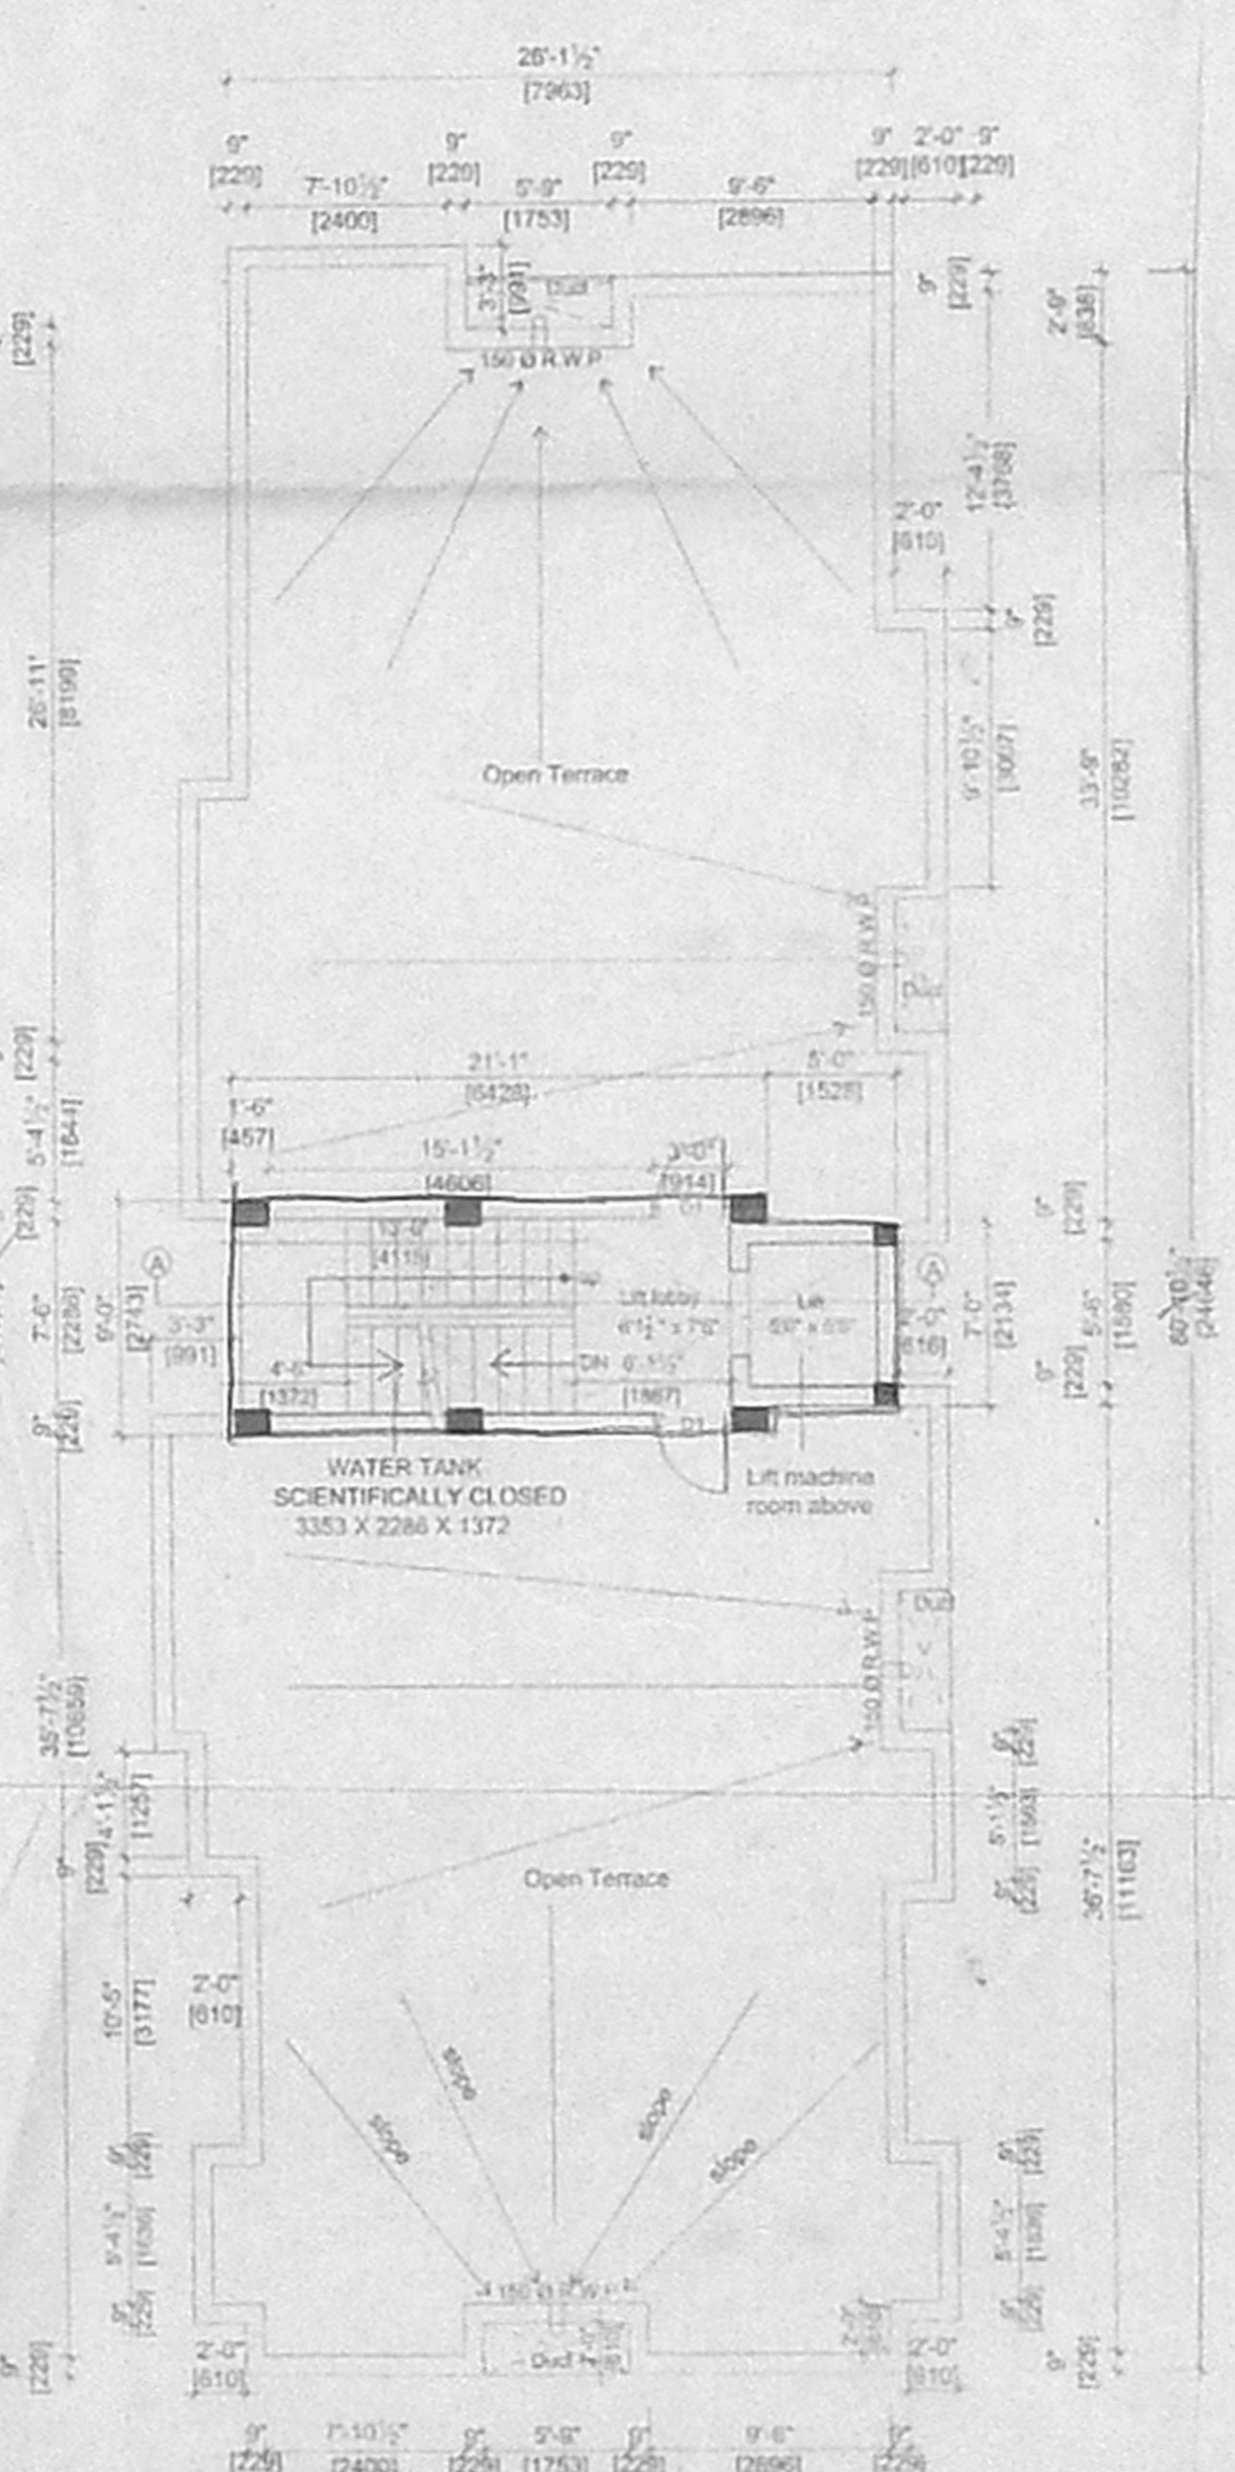

TERRACE FLOOR PLAN

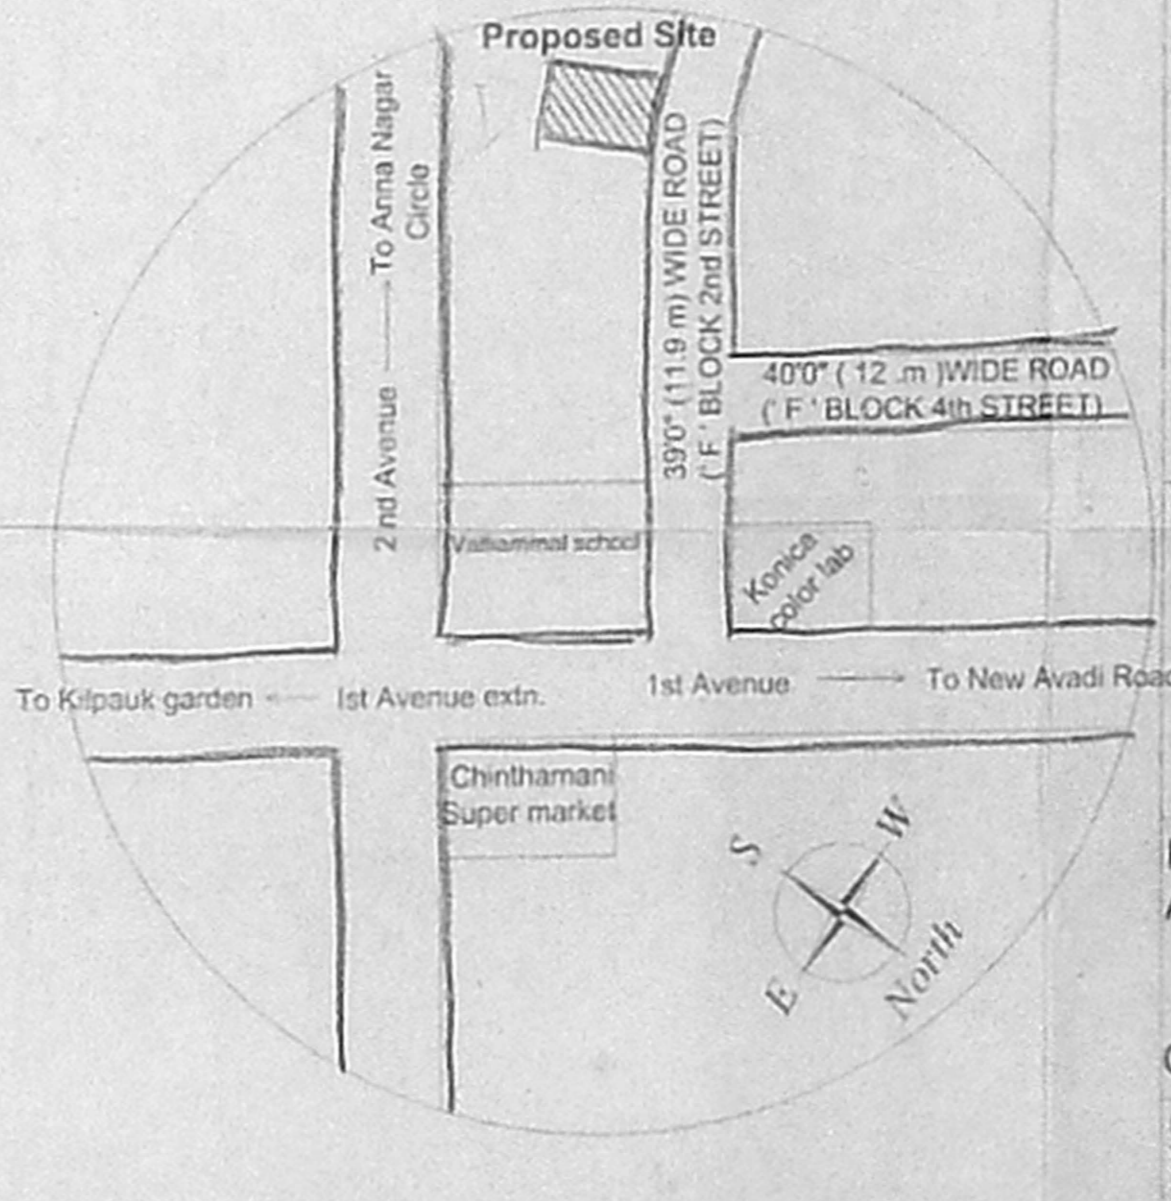

KEY PLAN (N.T.S.)

SCHEDULE OF JOINERY:

TYPE	WIDTH	HEIGHT	DESCRIPTION
MD	3'6" (1067)	7'0" (2135)	Revised Plan T.W. FRENCH DOOR
D1	3'3" (991)	7'0" (2135)	T.W. FRENCH DOOR
D2	4'0" (1220)	7'0" (2135)	T.W. FRENCH DOOR
D3	2'9" (838)	7'0" (2135)	T.W. FRENCH DOOR
FD	6'0" (2438)	7'0" (2135)	T.W. FRENCH DOOR
D2/W	4'1-1/2" (1257)	7'0" (2135)	T.W. FLUSH DOOR / WINDOW
D2/W29	4'9" (1448)	7'0" (2135)	T.W. FLUSH DOOR / WINDOW
W	8'0" (2438)	4'9" (1472)	T.W. FRAME WINDOW
W1	5'0" (1524)	4'9" (1472)	T.W. FRAME WINDOW
W2	4'0" (1220)	4'9" (1472)	T.W. FRAME WINDOW
W2a	4'0" (1220)	3'9" (914)	T.W. FRAME WINDOW
W29	2'9" (840)	4'9" (1472)	T.W. FRAME WINDOW
W3	3'0" (910)	4'9" (1472)	T.W. FRAME WINDOW
KW	4'0" (1220)	3'6" (1067)	T.W. FRAME WINDOW
V	2'6" (760)	2'0" (610)	VENTILATOR
V4	4'0" (1220)	2'0" (610)	VENTILATOR

SPECIFICATIONS:

FOUNDATION:
R.C.C. FOUNDATION OVER A BED OF 1:4:8 SAND FILLING
R.C.C. COLUMN FOUNDATION AND THE (PLINTH) BEAMS OVER A BED OF P.C.C. 1:4:8 SAND CUSHIONS

SUPER STRUCTURE:
115 THK. INTERNAL & 230 THK. EXTERNAL WALLS IN C.M. 1:5 WITH PLASTER IN C.M. 1:5
R.C.C. WORK:
R.C. COLUMNS, BEAMS, SLABS, LINTELS AND SUNSHADES IN 1:1:2 MIX ADEQUATELY REINFORCED
FLOORING:
CERAMIC FLOORING
WEATHERING COURSE:
ONE SET OF BRICK JELLY LIME CONCRETE MIXED WITH CRUDE OIL POINTED AND LAID TO SLOPE

AREA STATEMENT:

	SQ. FT.	SQ. M.
PLOT AREA	5000.00	464.51
STILT FLOOR AREA	303.69	28.21
FIRST FLOOR AREA	2237.27	207.84
SECOND FLOOR AREA	2237.27	207.84
THIRD FLOOR AREA	2237.27	207.84
TOTAL BUILT-UP AREA	7015.56	651.73

F.S.I. 1.40
NO. OF CAR PARKINGS 6

COLOUR CODE REFERENCE

PROPOSED WORK
EXISTING ROAD
BOUNDARY LINE
SEWER LINE

SIGNATURE OF OWNER: *S. Srinivas*

SIGNATURE OF LICENSED SURVEYOR: *S. Srinivas*

S.A. KHARCHE
B.A., DIPLO. ARCH., DIPLOMA. P.L.L.A., DIPLOMA. E.L.L.A., ALLIED
REGISTERED COUNCIL OF ARCHITECTS No. CA/191/1825
FELLOW OF INDIAN INSTITUTE OF ARCHITECTS No. 17751,
CLASS I, LICENSED SURVEYOR No. 73,
No. 20, SHAFEE MOHAMMED ROAD, CHENNAI - 600 006.
PH: 2829374, 2829121

PROPOSED RESIDENTIAL BUILDING
AT DOOR NO. F81, PLOT NO. : 169, 11nd Street,
ANNA NAGAR EAST, PERIYAKUDAL VILLAGE,
T.S. NO : 48, ZONE - VBLOCK NO : 2,
CHENNAI - 600 102.

Architects, Town Planners & Interior Designers
No. 20 Shafee Mohamed Road Chennai - 600 006

PC FILE NAME
Bdghya.dtl.akshoni@cinclux.com
somes(F81)-final.dwg
SCALE: 1" = 80' (1:100)
DATE: 11.07.05
DRAWN: K.Lakshmi
CHKD