

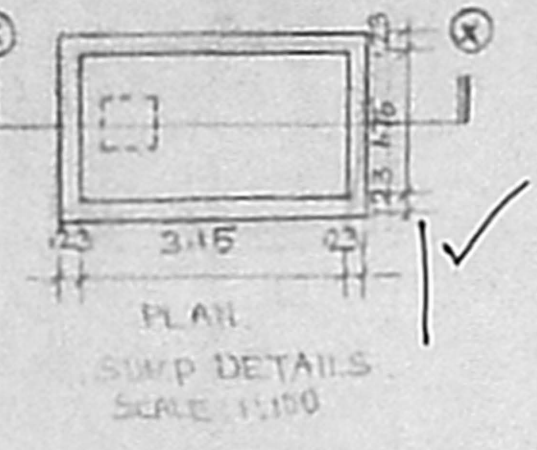
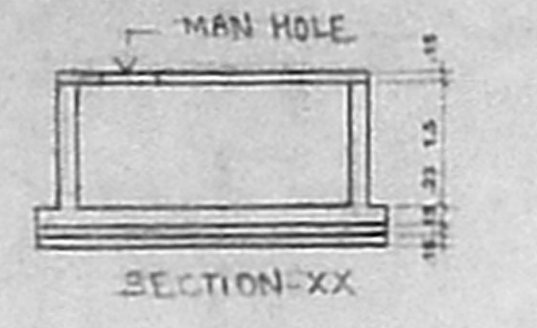
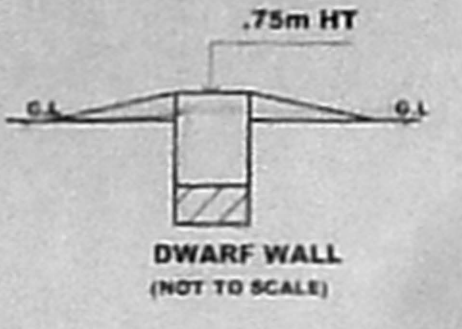
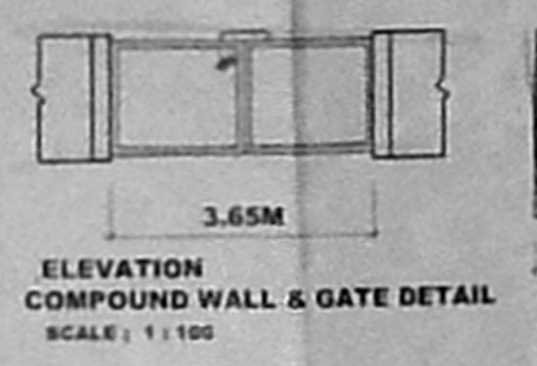


B5/13529/05
 3 Rd 01.01/07/05

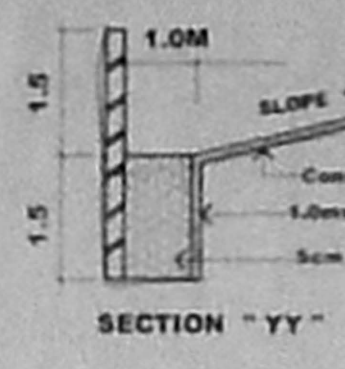


OFFICE COPY

Planning Permit No. B/S/B/49/247/2005
APPROVED
 SUBJECT TO THE CONDITIONS IN THE CITY DEVELOPMENT AUTHORITY LETTER No. B5/13529/05/91-07-05
 FOR MEMBER SECRETARY
 CHENNAI METROPOLITAN
 DEVELOPMENT AUTHORITY
 CHENNAI - 600 008.

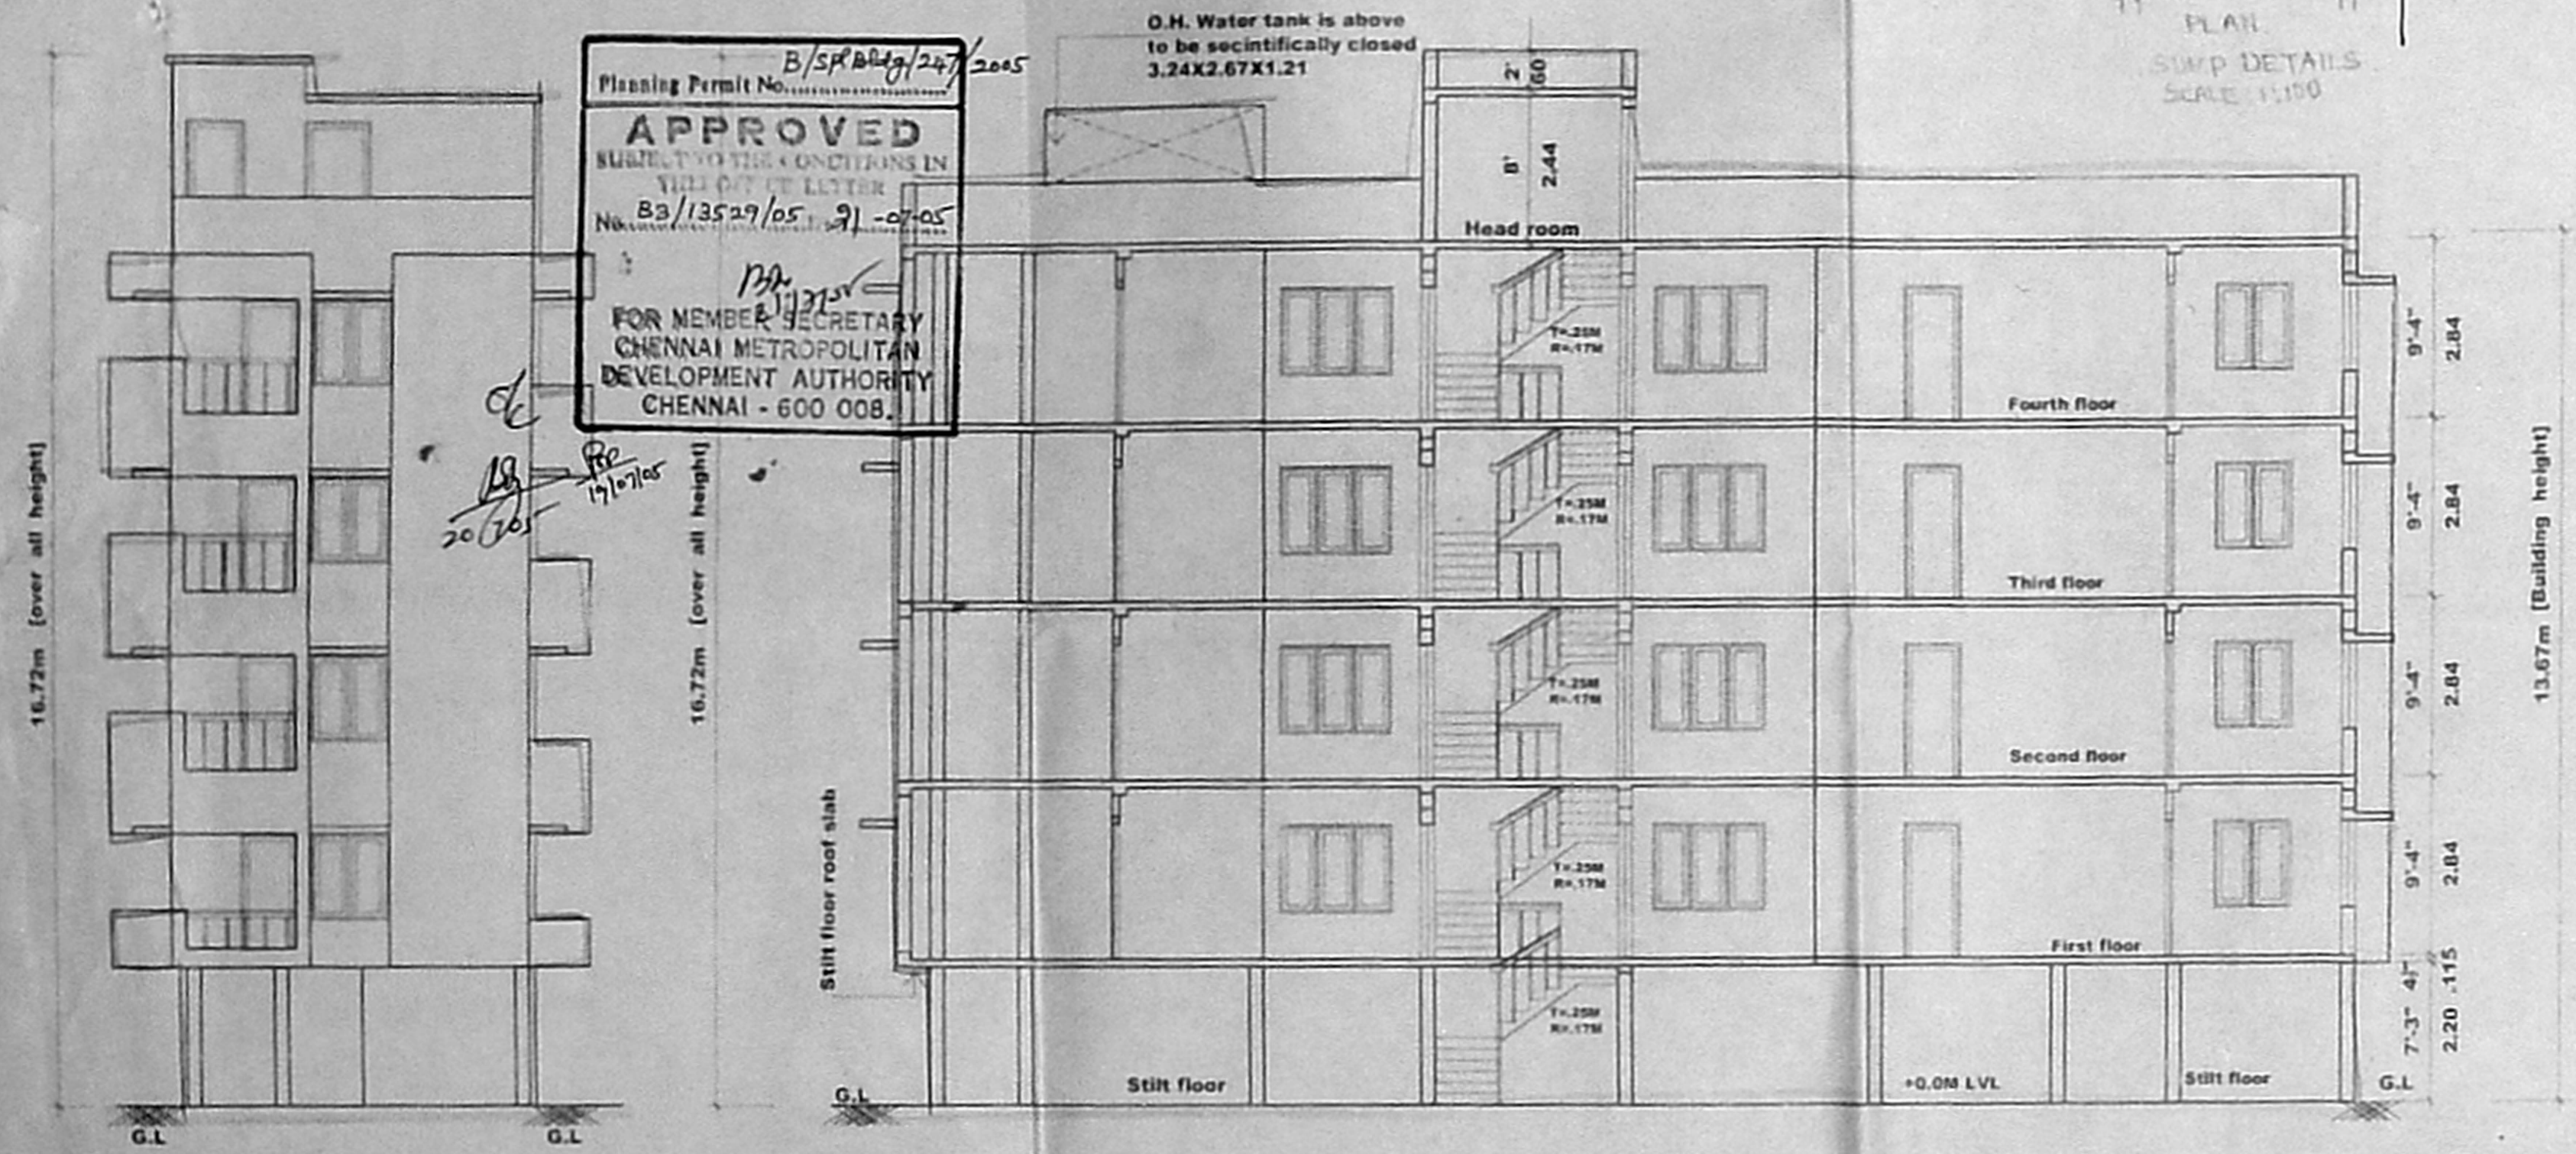


SECTION:XX
 SCALE=1:100

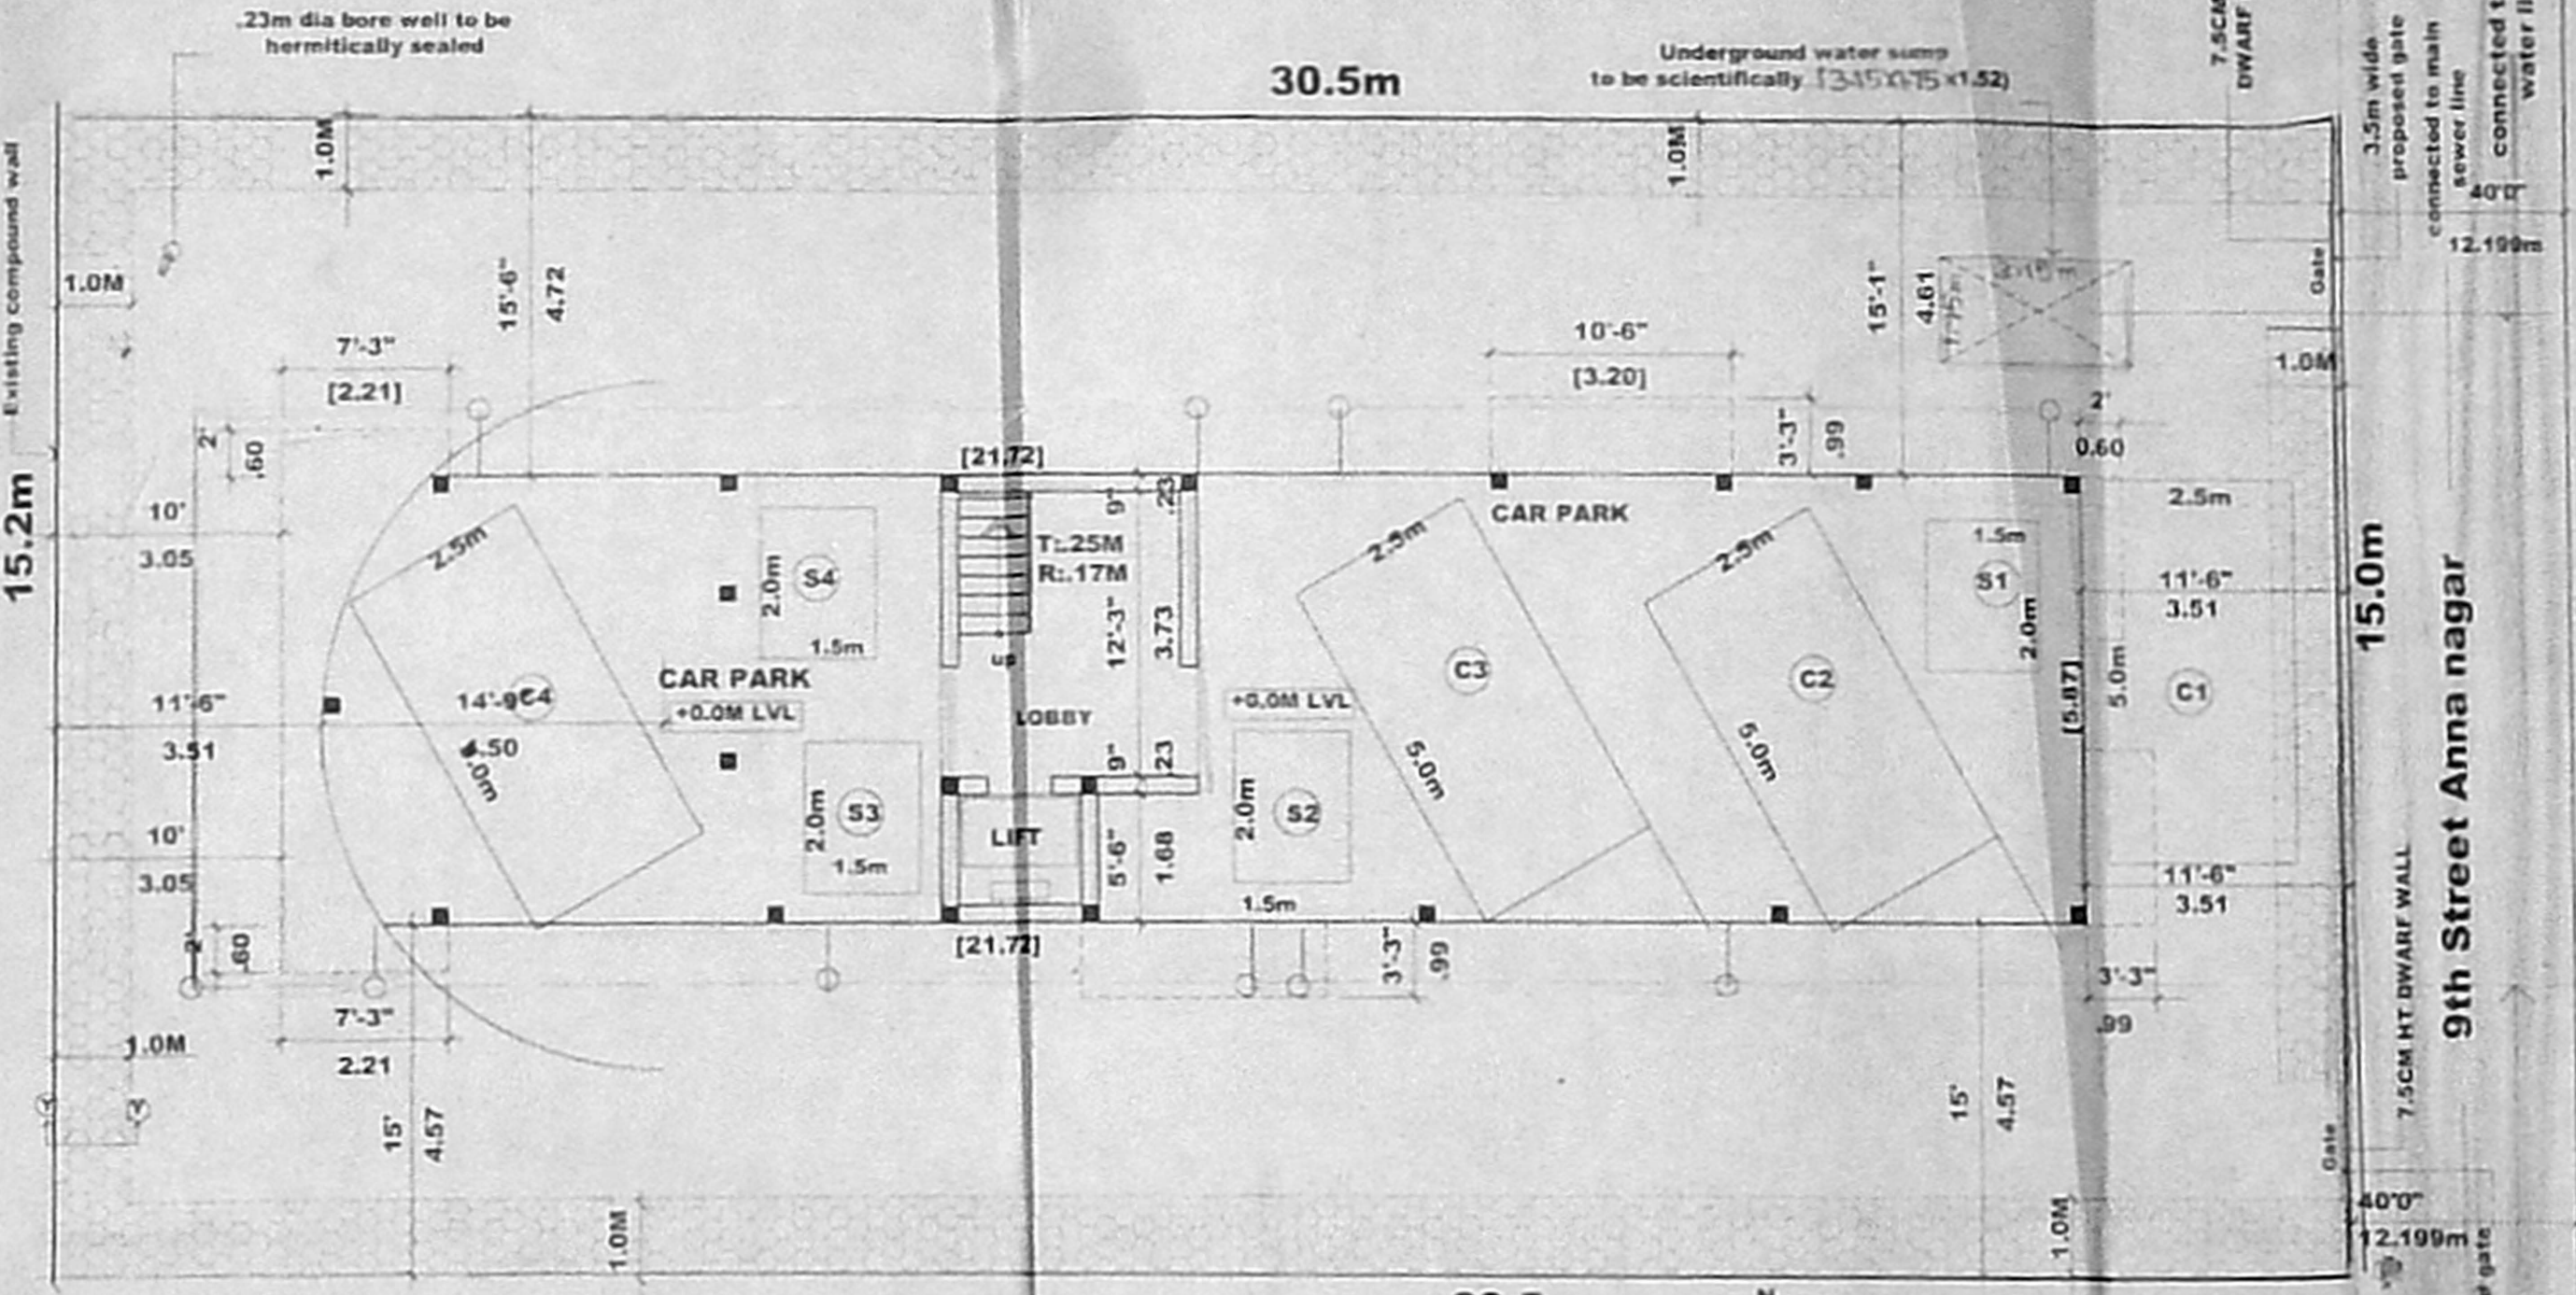


SITE PLAN
 SCALE=1:100




COLUMN FOOTING DETAILS
 SCALE: 1:100

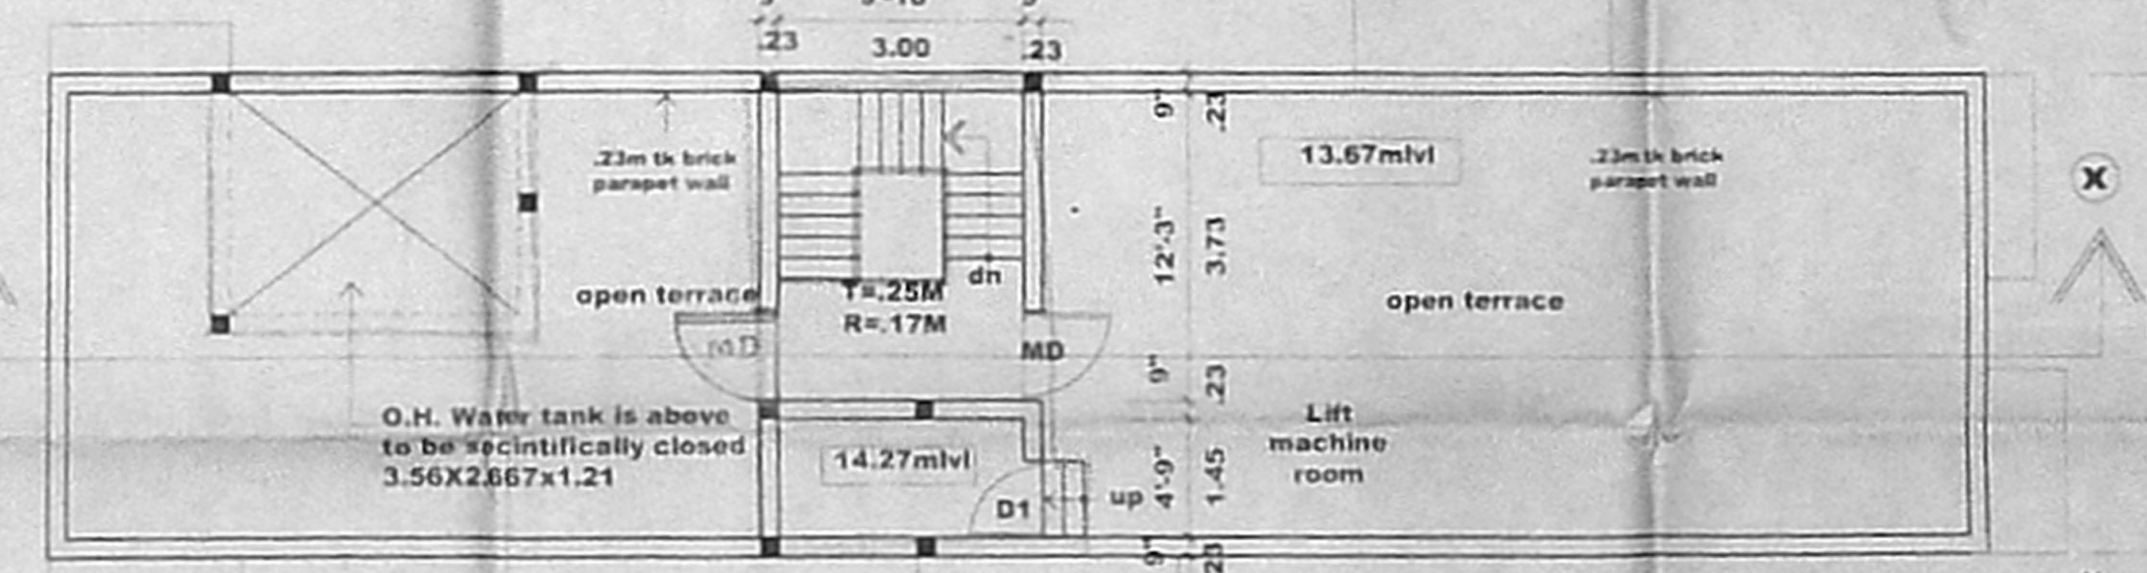


TERRACE FLOOR PLAN
 SCALE=1:100

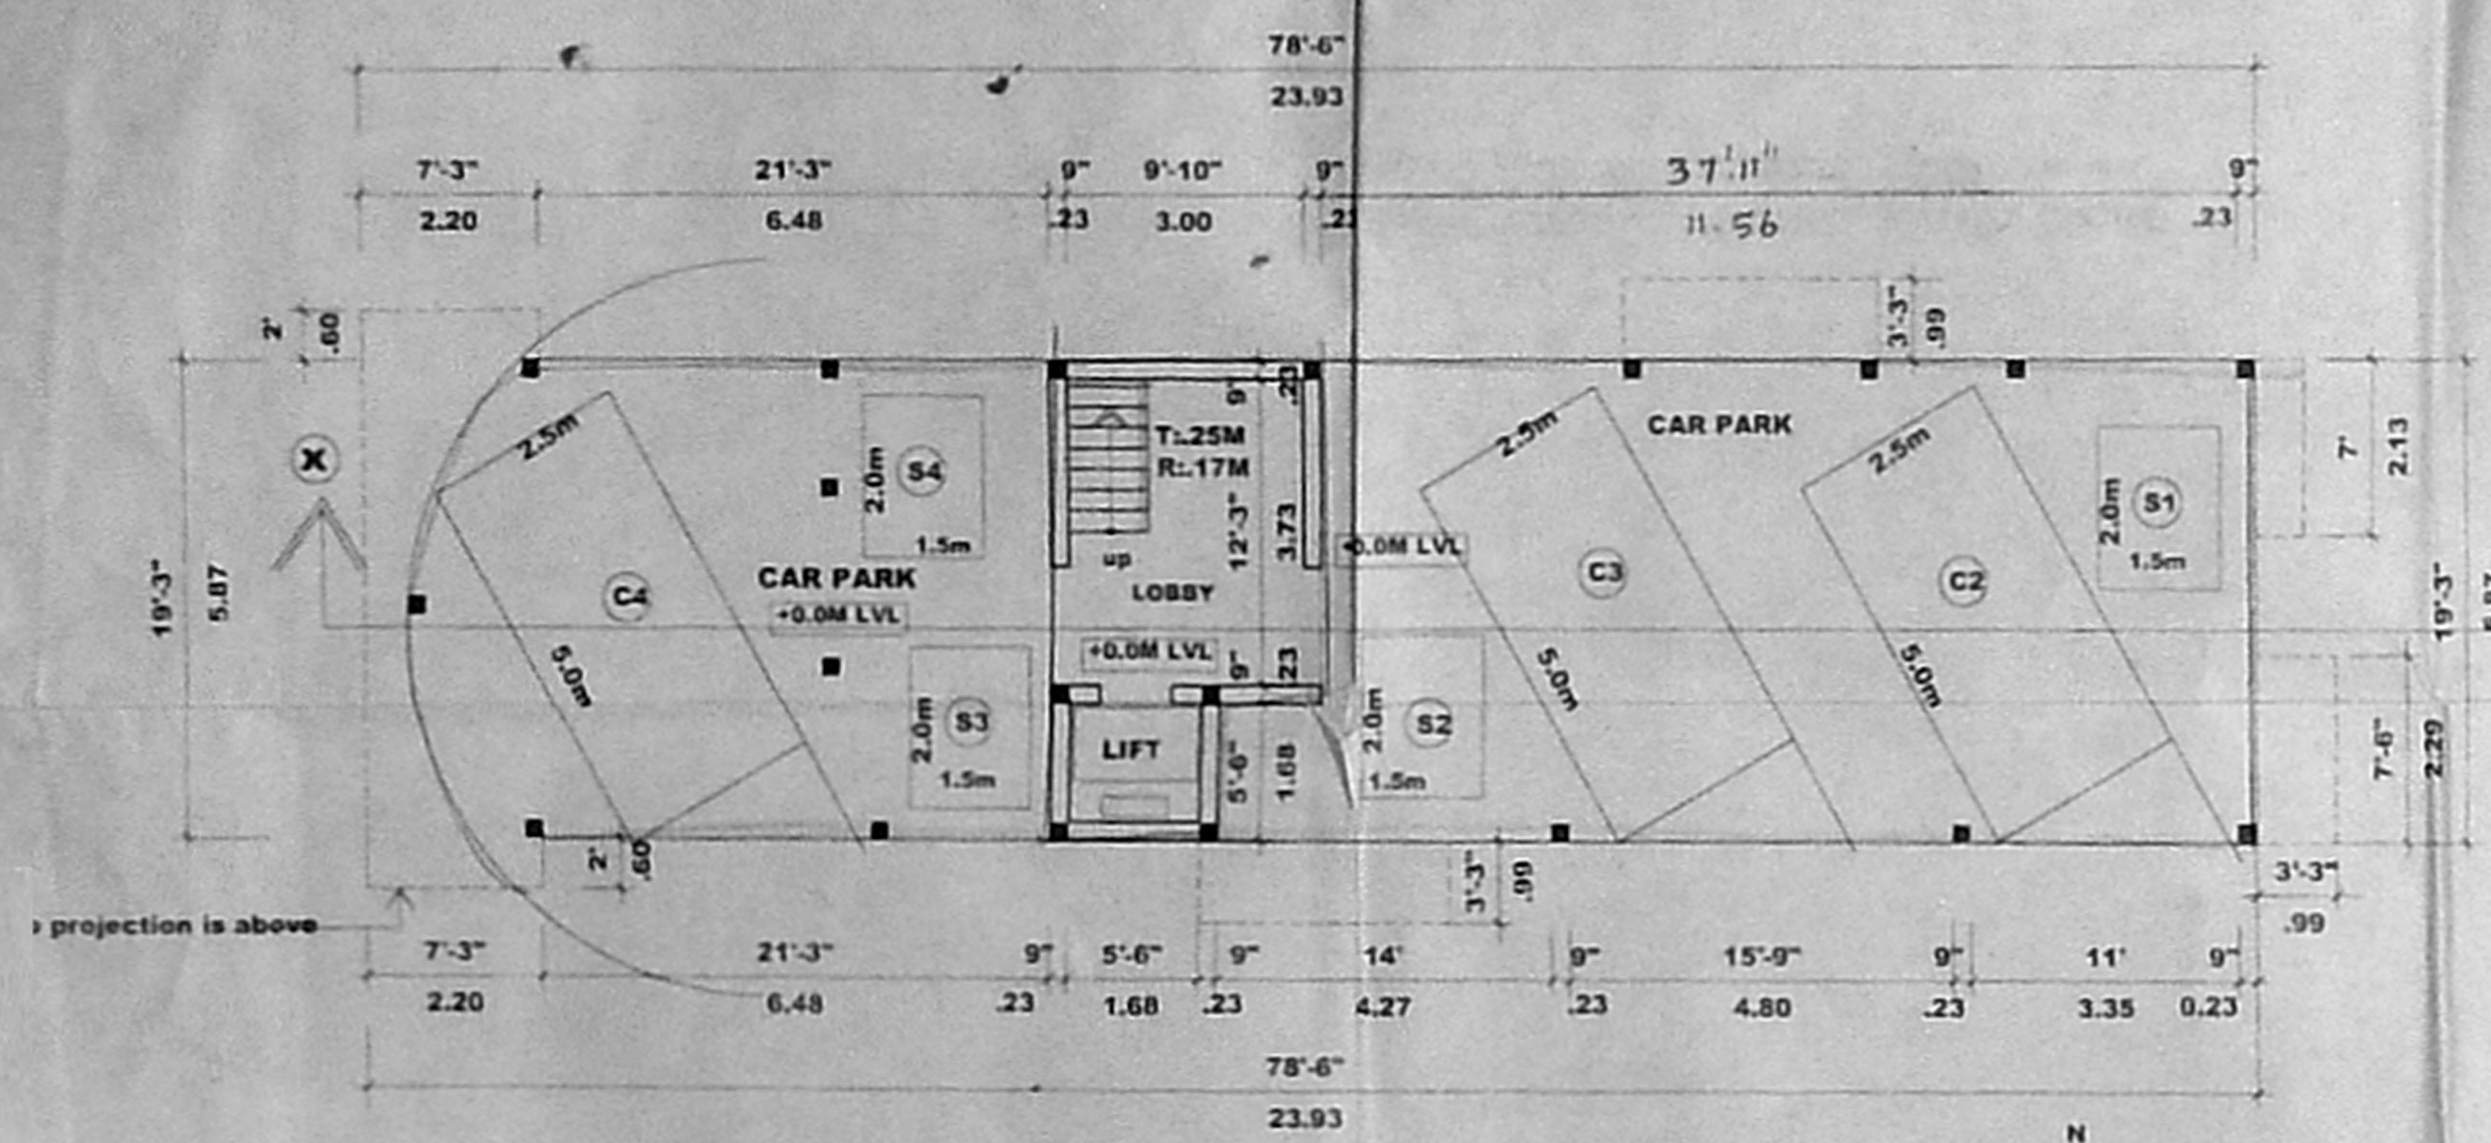

STILT FLOOR PLAN
 SCALE=1:100

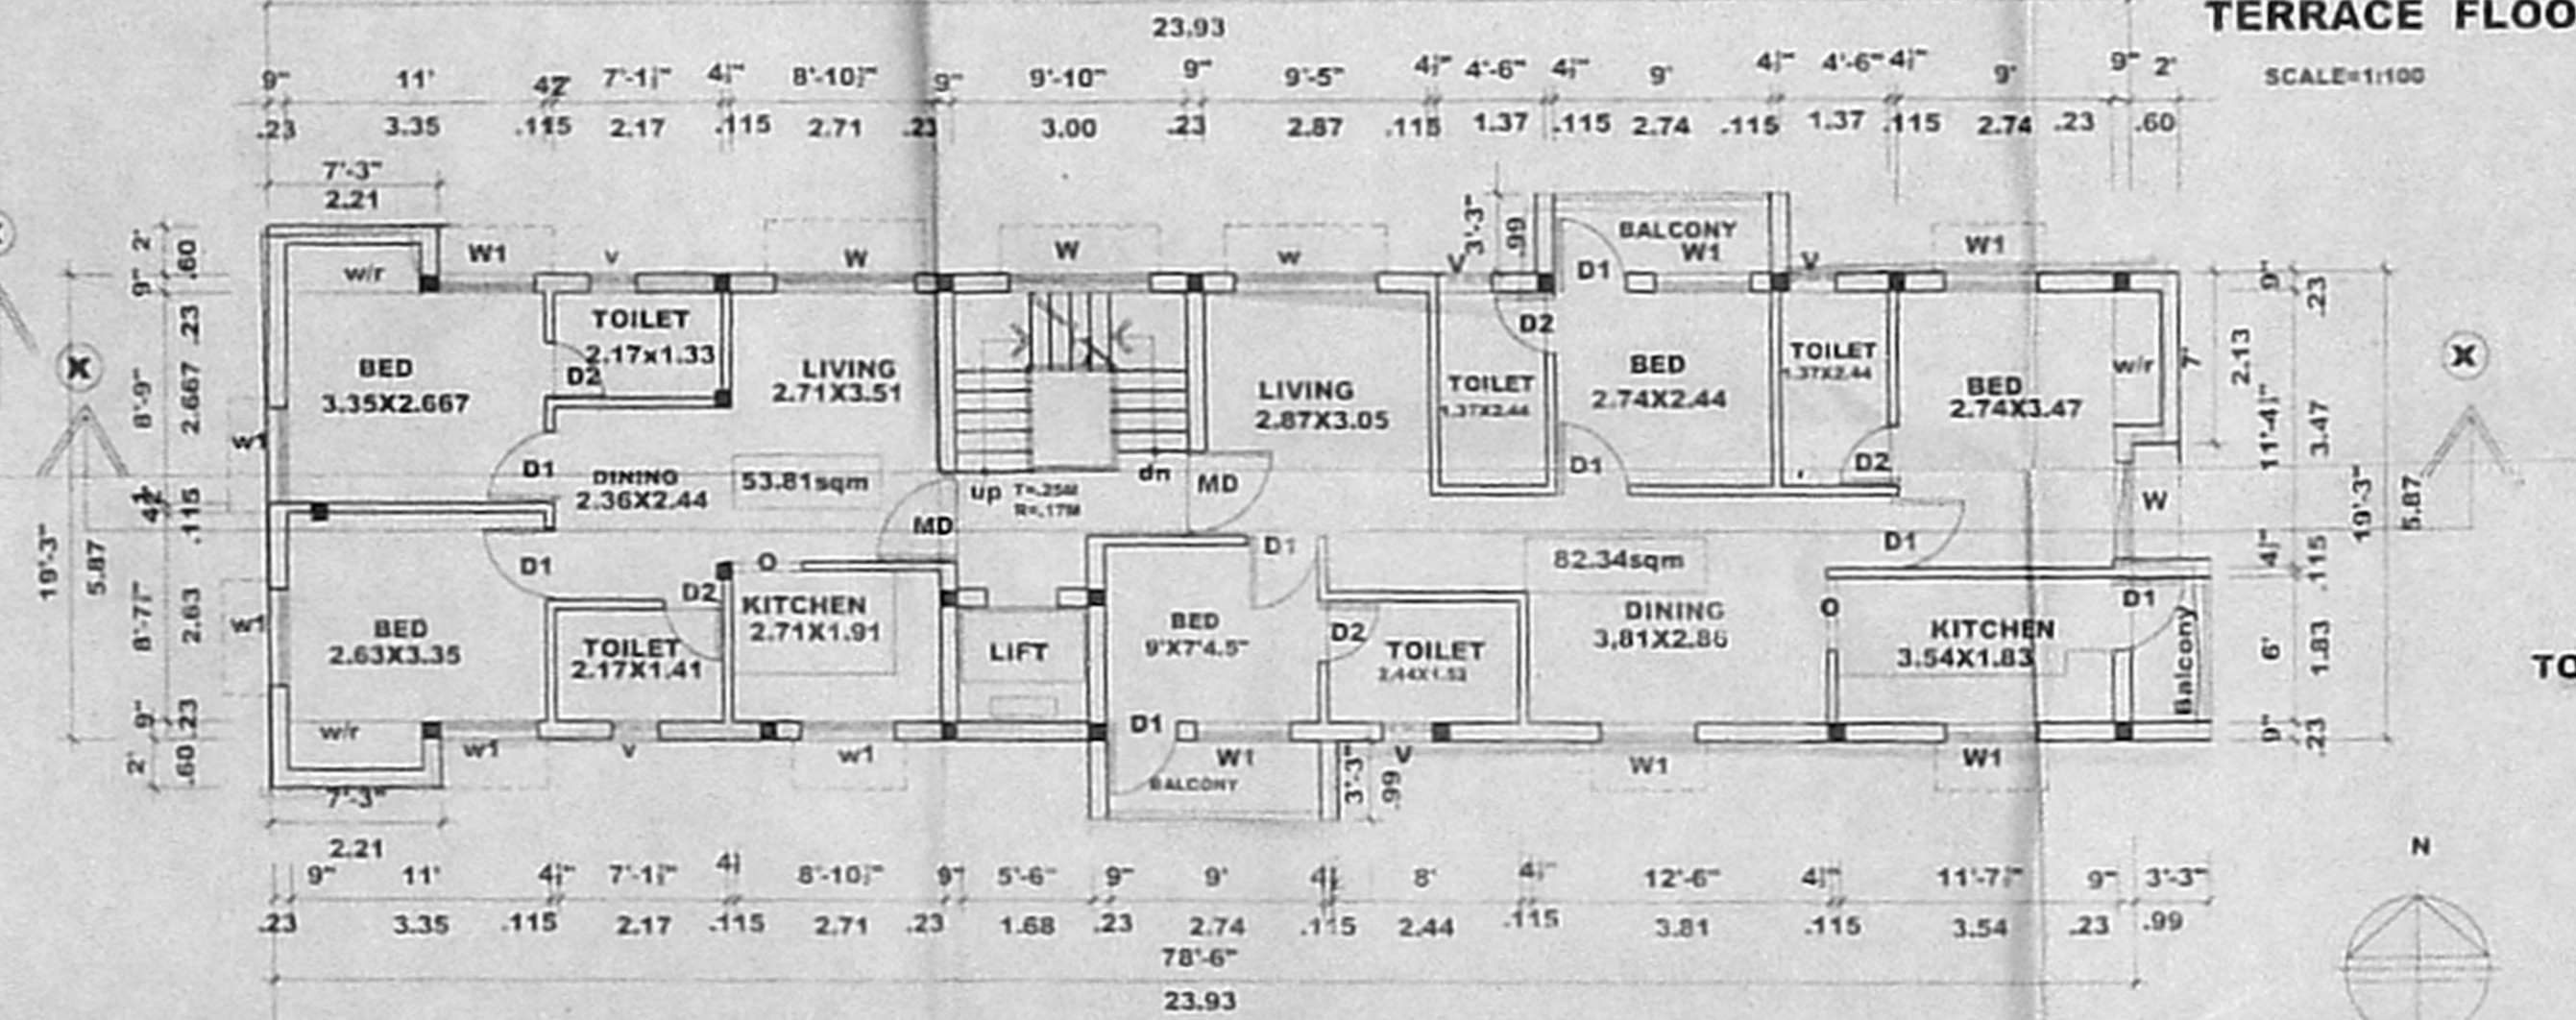

TYPICAL FLOOR PLAN (FIRST, SECOND, THIRD & FOURTH FLOOR PLAN)
 SCALE=1:100

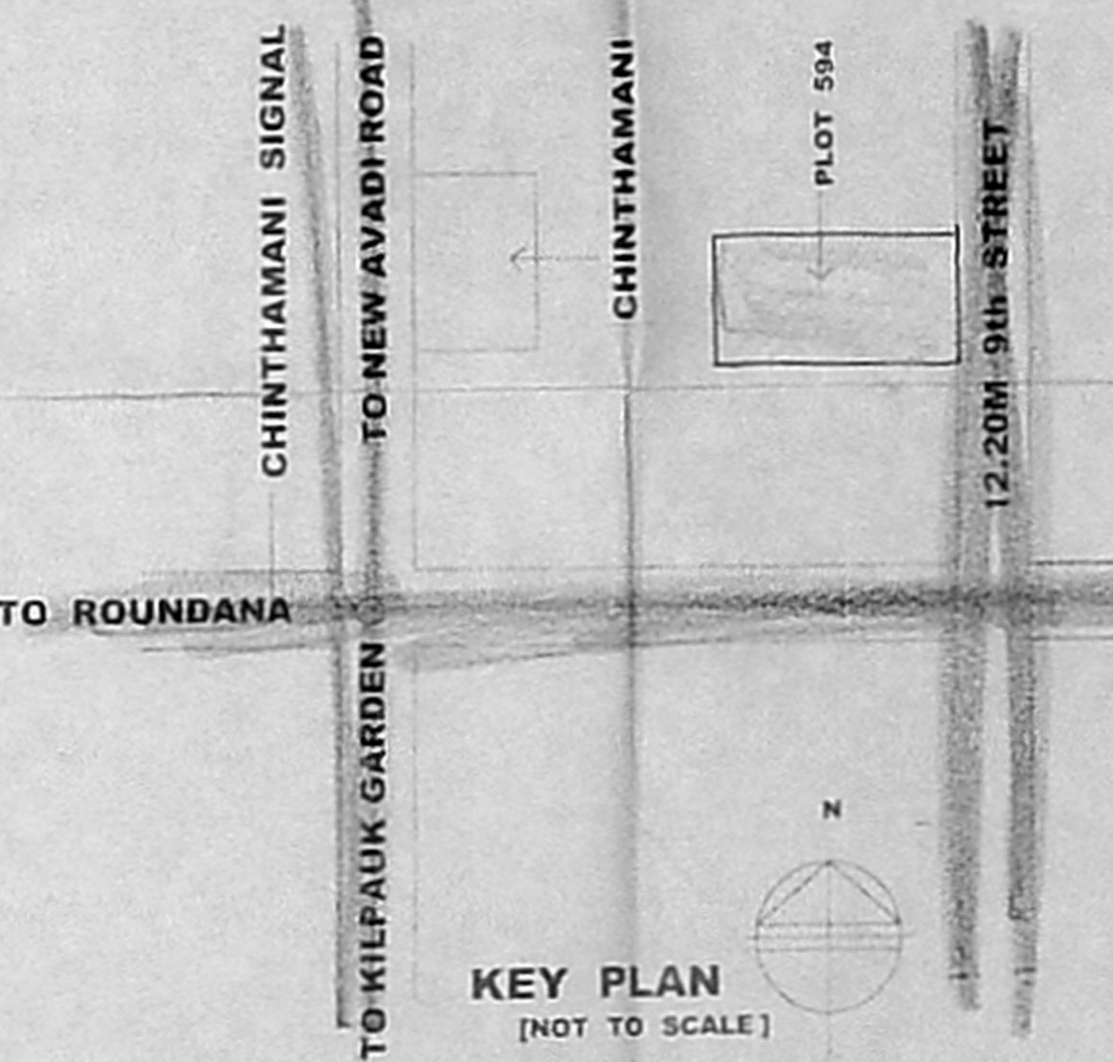

KEY PLAN
 [NOT TO SCALE]

Schedule of joinery

TYPE	WIDTH	HEIGHT	DESCRIPTION
MD	1.07	2.13	T. WOOD MAIN DOOR
D	0.91	2.13	WOODEN FLUSH DOOR
DI	0.76	2.13	DO
W	1.83	1.37	GLAZED WINDOW
W1	1.22	1.37	DO
V	.60	0.76	VENTILATOR

Area statements

LAND AREA	: 460 sqm
STILT FLOOR AREA	: 18.09 sqm
FIRST FLOOR AREA	: 152.78 sqm
SECOND FLOOR AREA	: 152.78 sqm
THIRD FLOOR AREA	: 152.78 sqm
FOURTH FLOOR AREA	: 152.78 sqm
TOTAL F.S.I AREA	: 623.20 sqm

ACQUIRED P.S.A. 21-37
 101.3 x 54

- Specifications:**
- FOUNDATION : COLUMN FOOTING FOUNDATION OVER A LAYER OF SAND FILLING & P.C.C 1:4:8 MIX.
 - SUPER STRUCTURE : BRICK IN CM 1:3 MIX. PLASTERING IN CM 1:3
 - R.C.C WORK : R.C.C BEAMS, LINTELS, ROOF SLAB
 - FLOORING : MOSAIC FLOORING
 - WEATHERING COURSE : TILES ARE LAID SLOPE OVER A LAYER OF BRICK JELLY, LIME CONCRETE WITH CRUDE OIL
- NOTE : O.H. WATER TANK & SUMP TO BE SCIENTIFICALLY CLOSED AND BORE WELL TO BE HERMETICALLY SEALED.

COLOUR CODE REFERENCE

PROPOSED WORK	
EXISTING ROAD	
BOUNDARY LINE	
SEWER LINE	
WATER LINE	

SIGNATURE OF OWNER
 (SELF & P.A. HOLDER)

SIGNATURE OF ARCHITECT
 S. SELVARAJAN, C.D., Arch. I.D., AIA.
 REGISTERED ARCHITECT No. 218,
 Chennai
 24/Old No. 1, Sivasailam Street
 Chennai - 600 017.

PROPOSED RESIDENTIAL BUILDING AT OLD DD30
 No:119, NEW DOOR No. 18, 63 BLOCK, PLOT No. 594,
 OLD S.No. 13/12/A 3/4B; 2/5 TO No. 30/A,
 BLOCK No. 47 9th STREET PERIARODU
 VILLAGE ANNA NAGAR CHENNAI-40.

FLOOR PLAN, ELEVATION, SECTION, SITE PLAN, KEY PLAN, E.T.C	JOB NO:	DRG NO:
SCALE = 1:100	DATE:	PLOT BY: E.N

ARCHITECTS:
SELVARAJAN & ASSOCIATES
 NO : 24, (Old No: 1) SIVASAILAM ST, T. NAGAR, CHENNAI-17.