


அலுவலகப் படி


அ. சி. சி. வரைபட அனுமதி எண்
B/SP/2019/1201/2/0.006
ஒப்பளிப்பு
அலுவலகக் கட்டிடம் No. 152-07/2005
பகுதி - 23-06, ஓ. குடியிடப்படாத
வகைப்படுத்தல்
உறுப்பினர்
சென்னை மாவட்டம்
சுற்றுலா, கலா, மற்றும்
கலாச்சாரத்துறை
சென்னை - 600 009

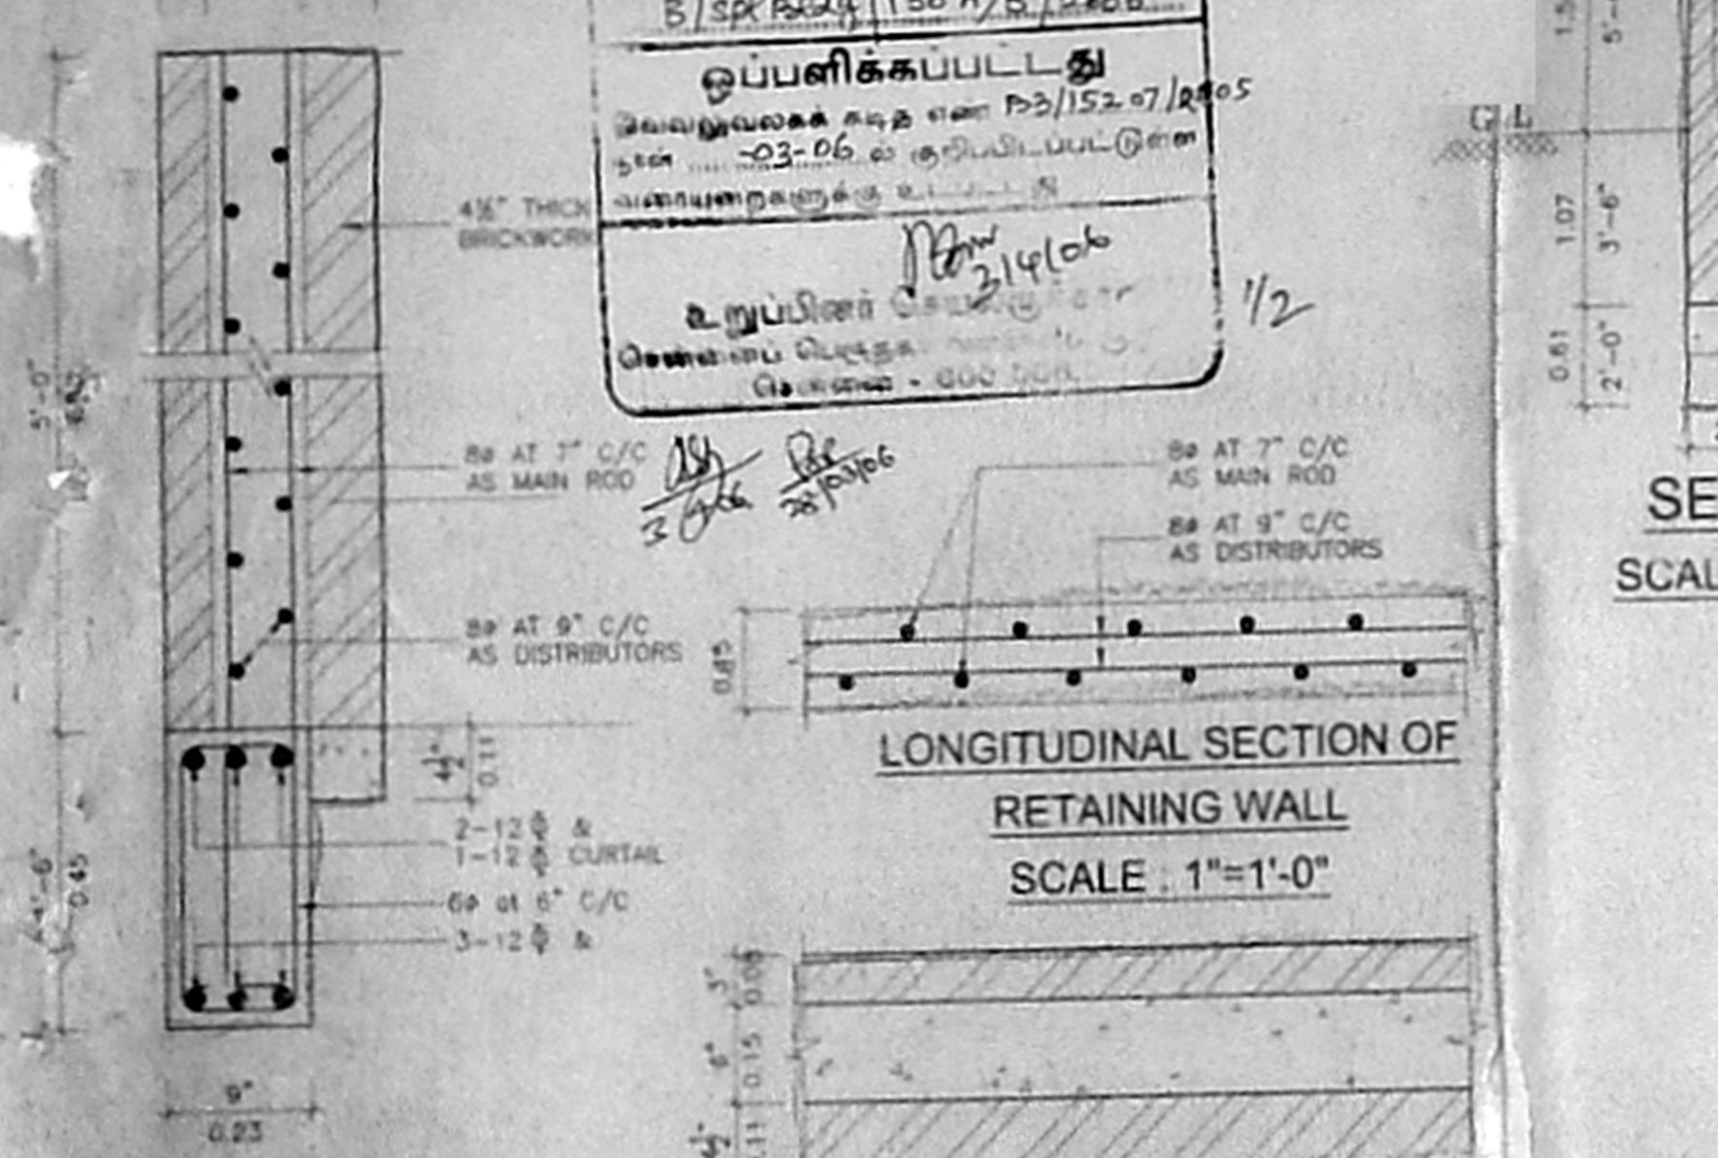

LONGITUDINAL SECTION OF RETAINING WALL
SCALE: 1"=1'-0"


CROSS SECTION OF RETAINING WALL
SCALE: 1"=1'-0"

PLAN OF RETAINING WALL
SCALE: 1"=1'-0"

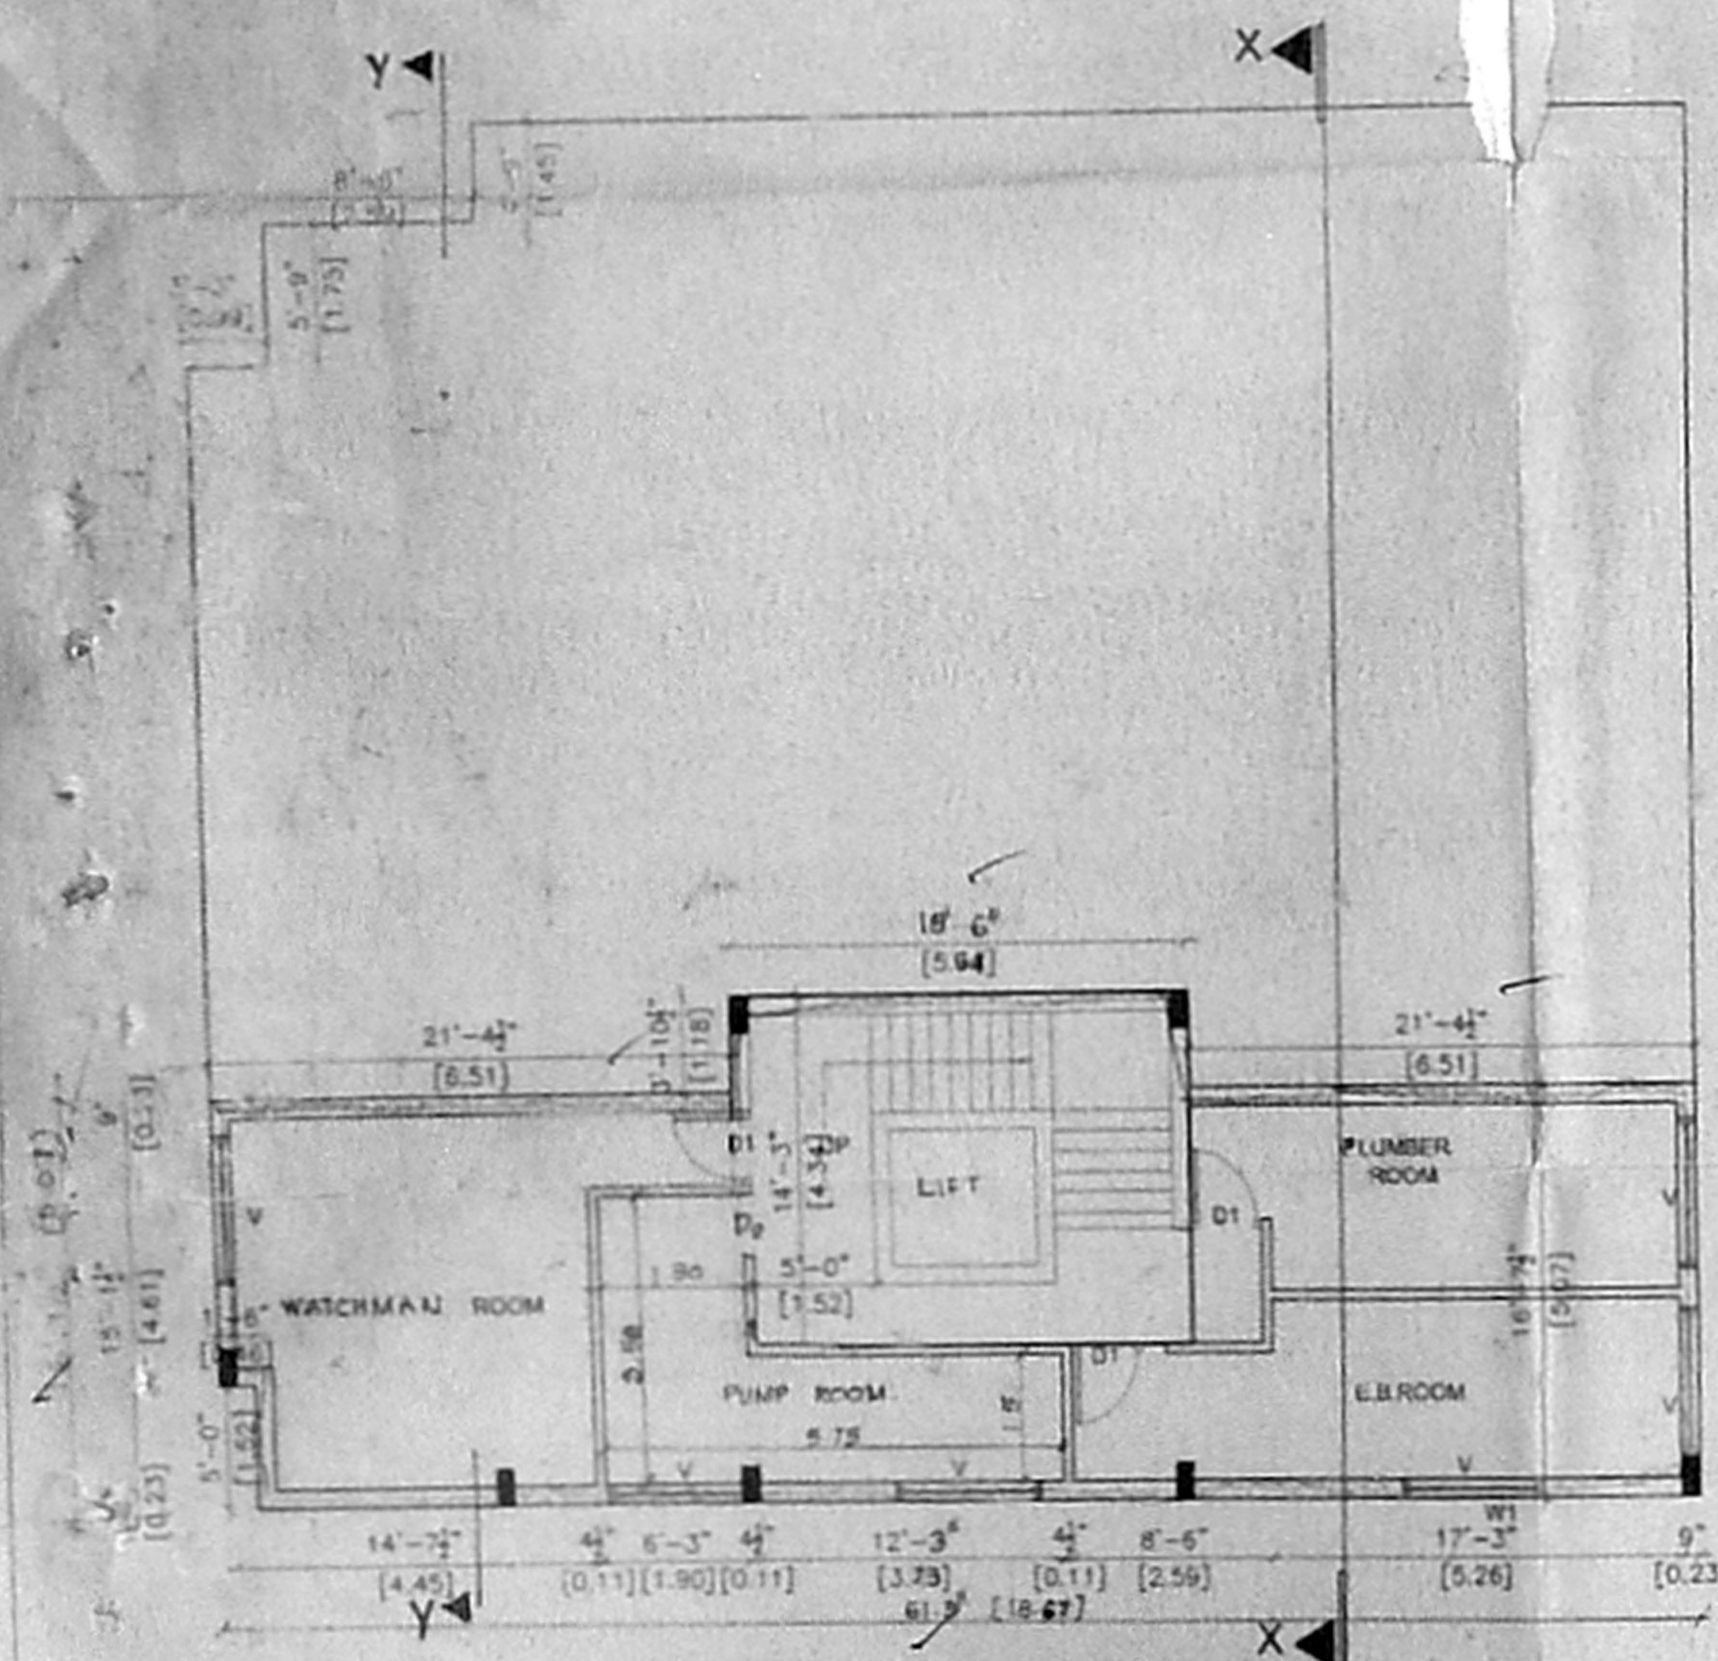


BASEMENT FLOOR PLAN


ELEVATION GATE & COMPOUND WALL
SCALE: 1"=4'-0"

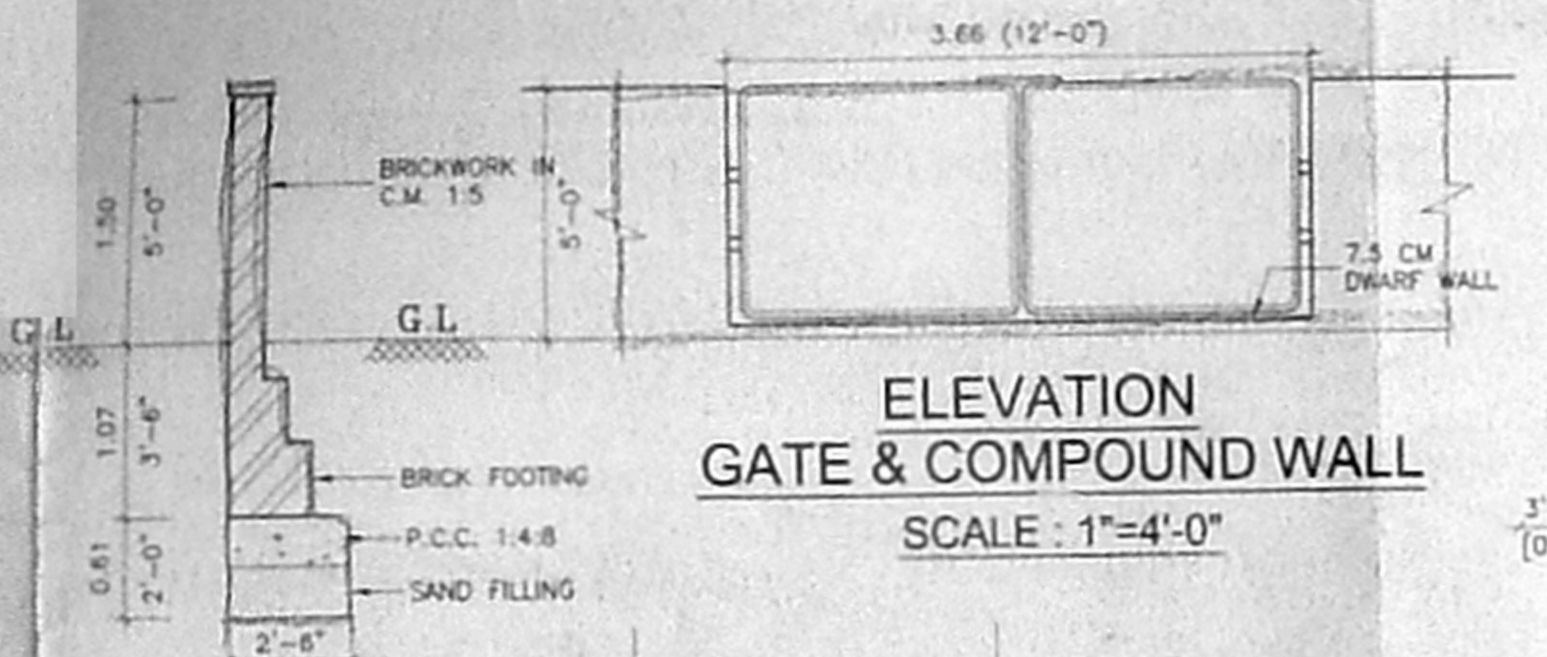

SECTION
SCALE: 1"=4'-0"

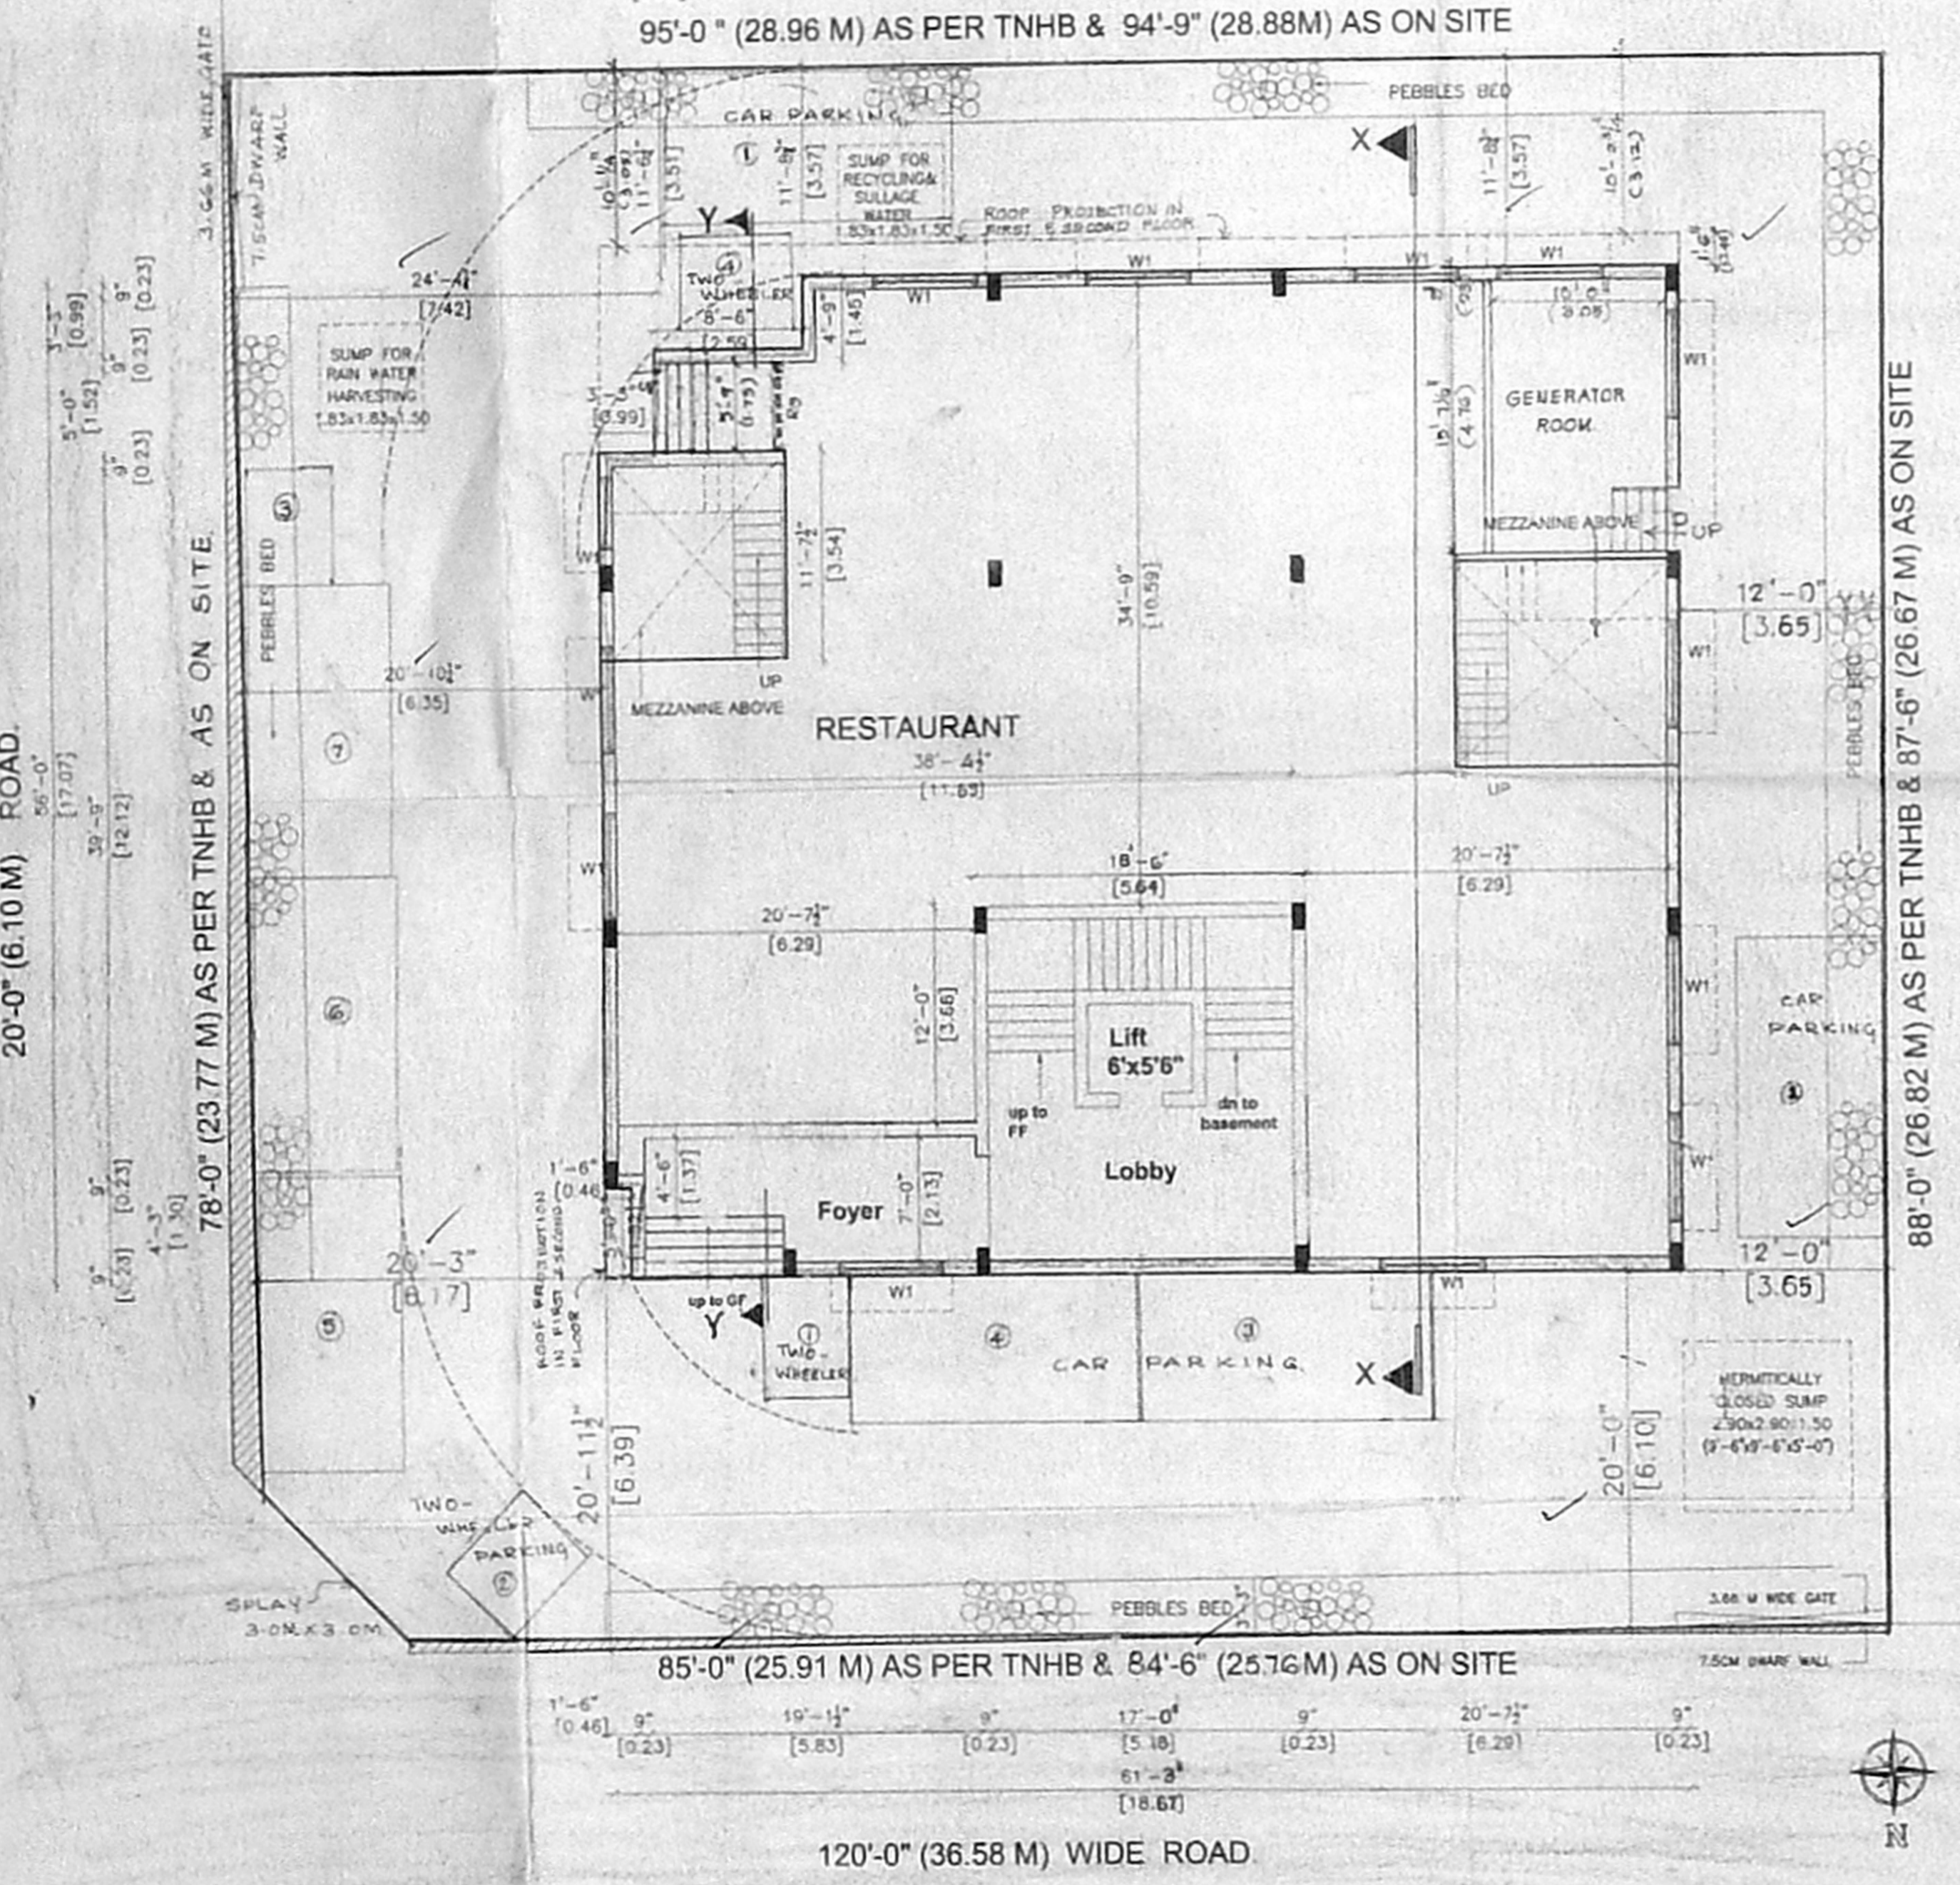


SITE CUM GROUND FLOOR PLAN

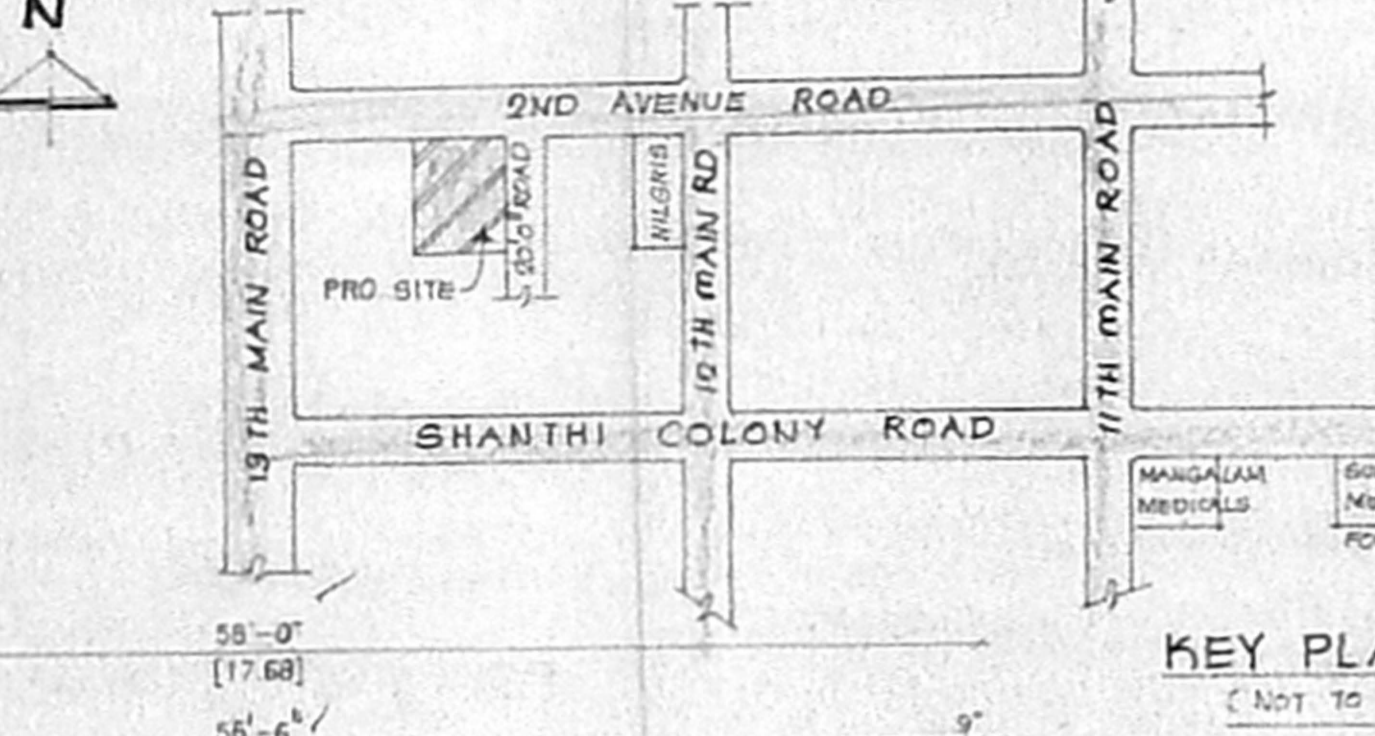


KEY PLAN
(NOT TO SCALE)


SECTION Y-Y PEBBLES BED
SCALE: 1"=4'-0"

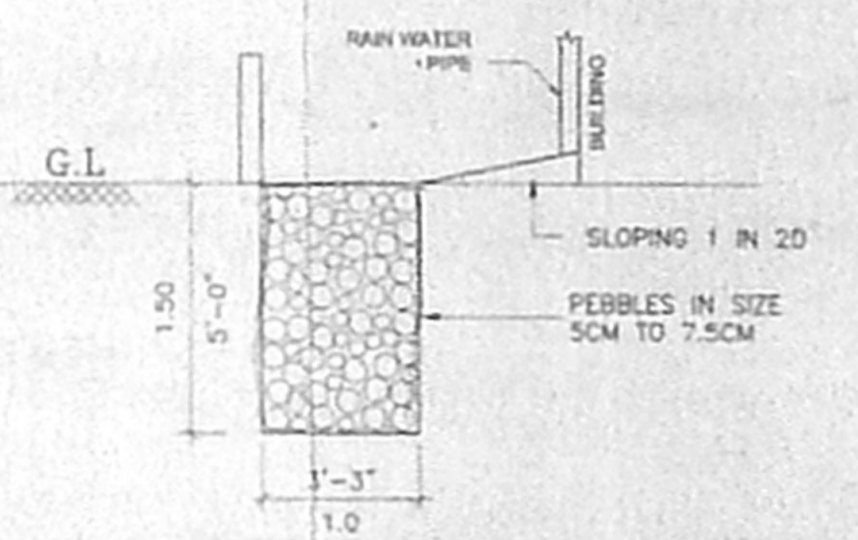


FOUNDATION DETAILS
SCALE: 1"=4'-0"

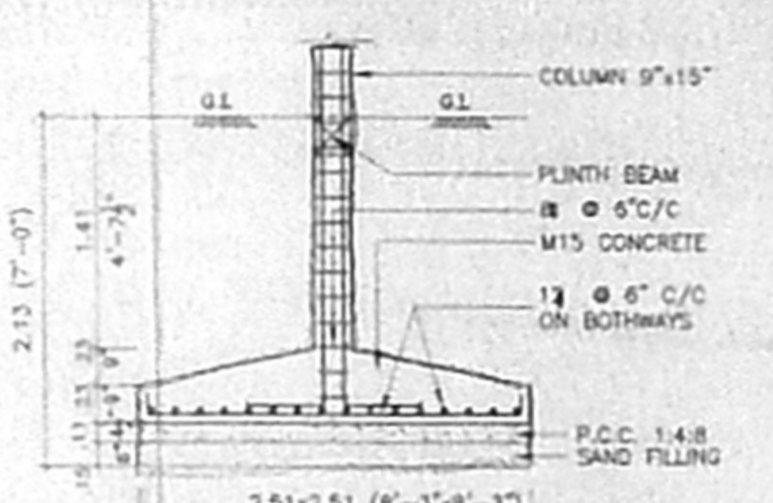

SECTION Z-Z SUMP DETAILS

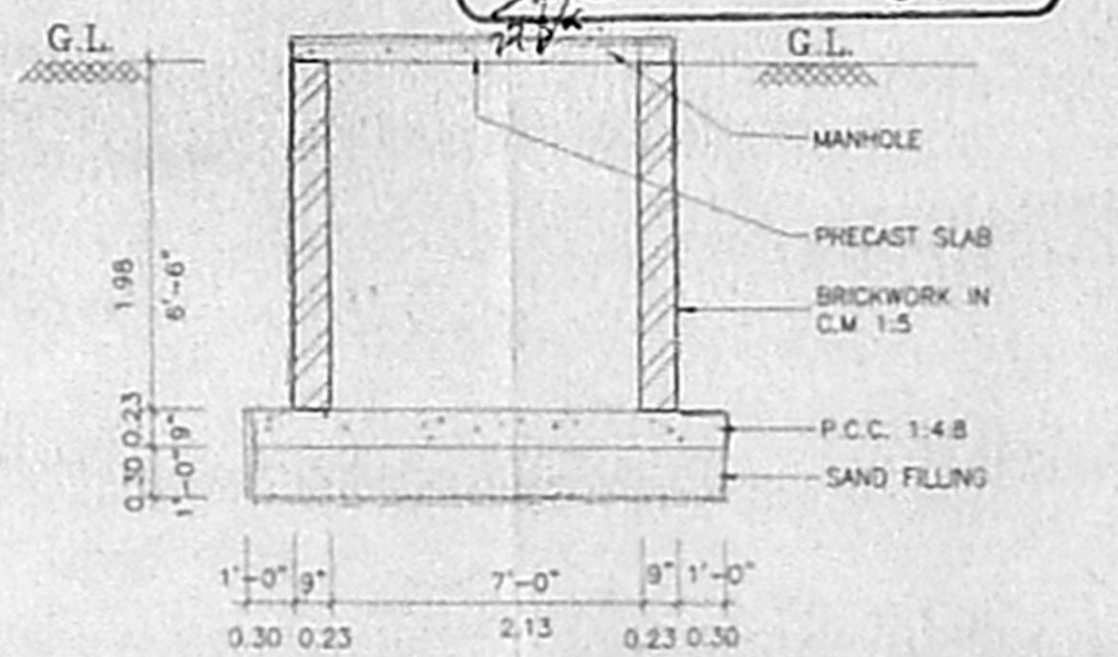

MEZZANINE FLOOR PLAN

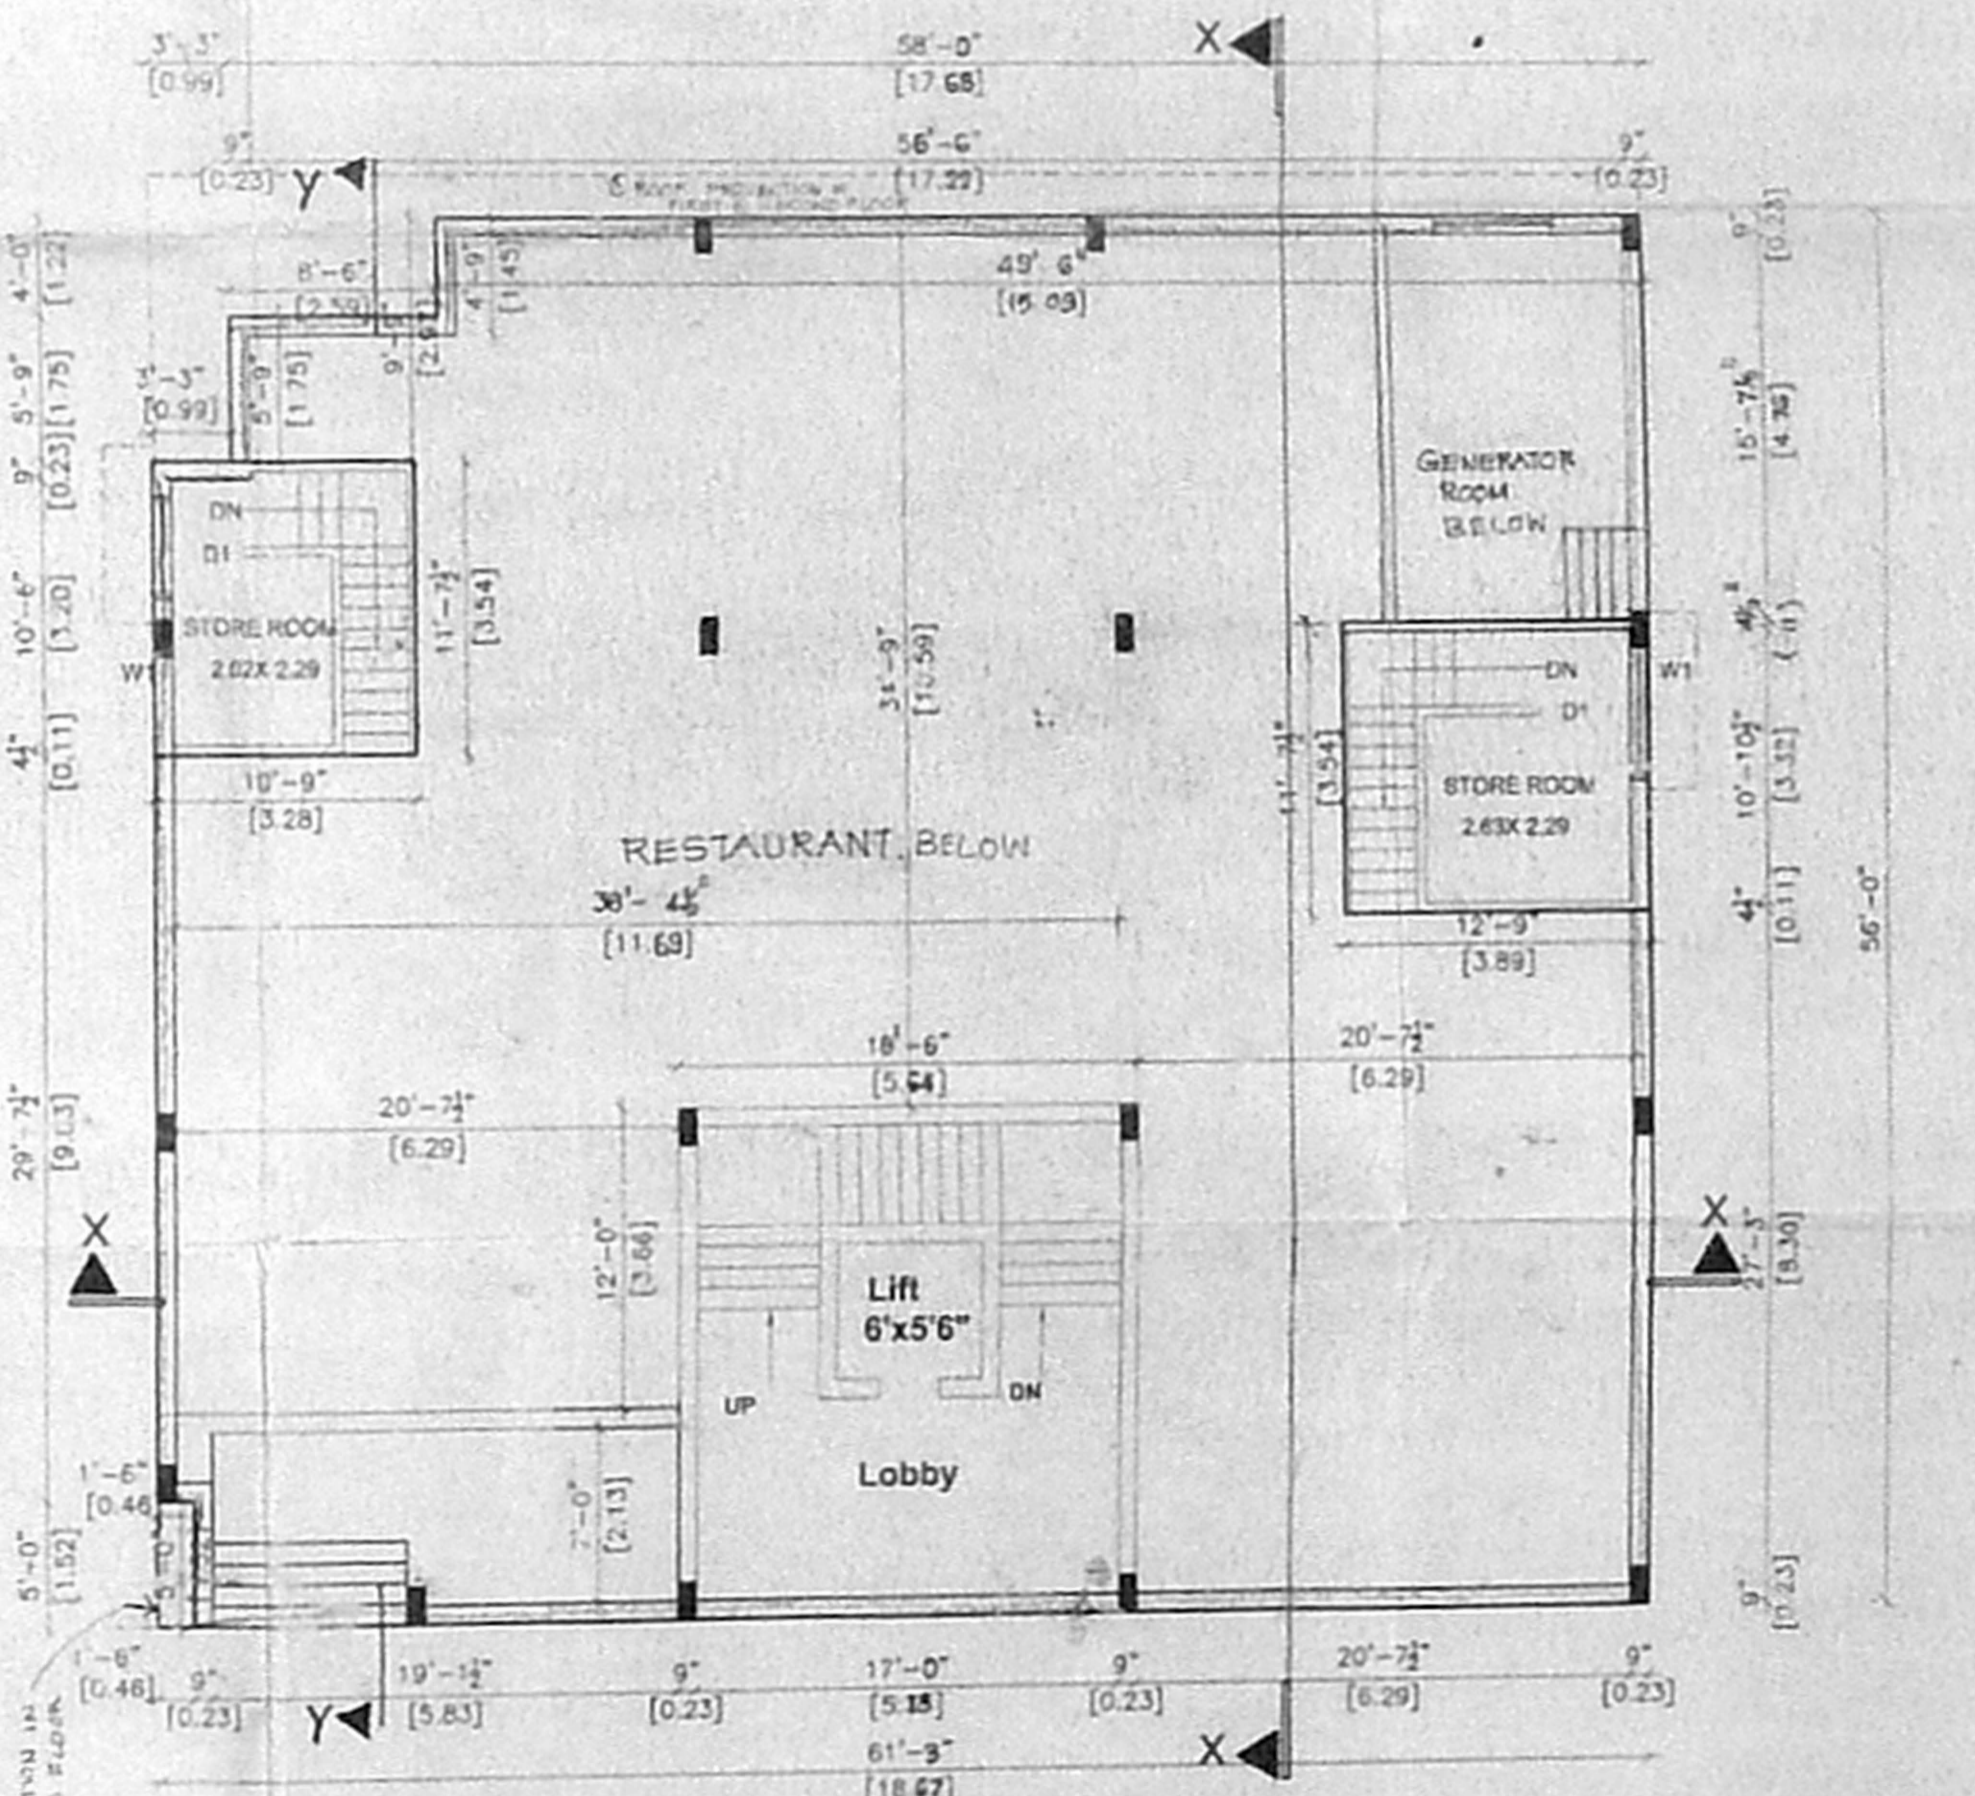

PROPOSED COMMERCIAL CUM RESIDENTIAL FLATS
AT DOOR NOS -233 & 235,
PLOT NOS-5149 & 5150,
AT ARIGNAR ANNA NAGAR,
IN S.NOS- 207part
OF THIRUMANGALAM VILLAGE, CHENNAI.

ALL DIMENSIONS ARE FEET & INCHES AND METRIC
SCALE: 1"=6'-0" & 1:100


JOINERY DETAILS

TYPE	DESCRIPTION	DIMENSIONS IN	
		FEET & INCHES	METRIC
RS	ROLLING SHUTTER	6'-0" x 7'-0"	1.83 x 2.13
M/D	MAIN DOOR	3'-6" x 7'-0"	1.07 x 2.13
D1	DOOR	3'-0" x 7'-0"	0.91 x 2.13
D2	DOOR	2'-6" x 7'-0"	0.76 x 2.13
W1	WINDOW	6'-0" x 4'-0"	1.83 x 1.27
W2	WINDOW	4'-0" x 4'-6"	1.22 x 1.37
W3	WINDOW	4'-0" x 3'-6"	1.22 x 1.07
V	VENTILATOR	3'-0" x 2'-0"	0.91 x 0.61
J	JOLLY	8'-0" x 4'-0"	2.44 x 1.27

AREA DETAILS

	SQ. FT.	SQ. M.
PLOT AREA	8008	234.5
BASEMENT FLOOR AREA	F.S.L. 763.02	224.5
	NON F.S.L. 993.19	291.9
GROUND FLOOR AREA	3190.79	295.4
MEZZANINE FLOOR AREA	277.17	25.7
FIRST FLOOR AREA	3521.879	327.3
SECOND FLOOR AREA	3521.879	327.34
THIRD FLOOR AREA	1099.0	101.69
TOTAL FLOOR AREA	12021.13	1117.18
F.S.L. - 1.464		

COLOUR INDEX

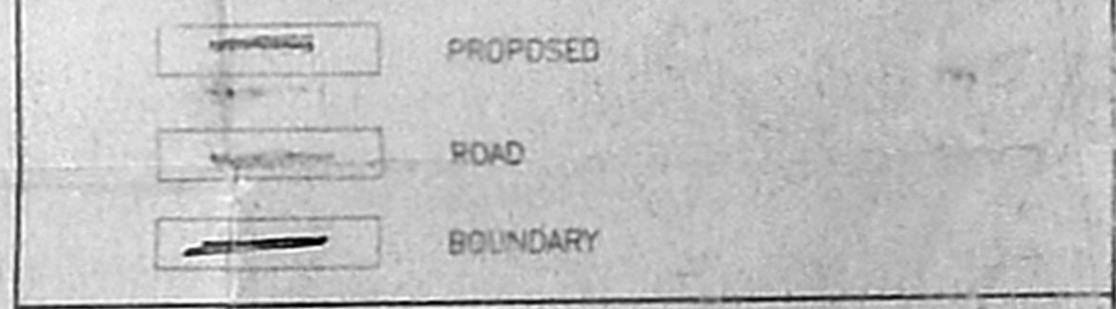


OWNER: Saltuv (PA Holder)


D. Vinay Jay
D. VINCENT JAYALAL
Licensed Surveyor, Class-1 No. 567
CORPORATION OF CHENNAI
No. 106, Chennai Road,
Teyyanarayana, Chennai-600 032
LICENSED SURVEYOR

அனுமதி பெறப்பட்ட படி


அனைத்து அளவுகளும் மீட்டர்கள் மற்றும் இன்ச் மற்றும் ஃபுட் ஆகியவற்றில் கொடுக்கப்பட்டுள்ளன.
 அளவுகோல் பி.ஐ.சி. 120 B/F/2006
 உட்பளிக்குகப்பட்டுள்ளது
 2/2

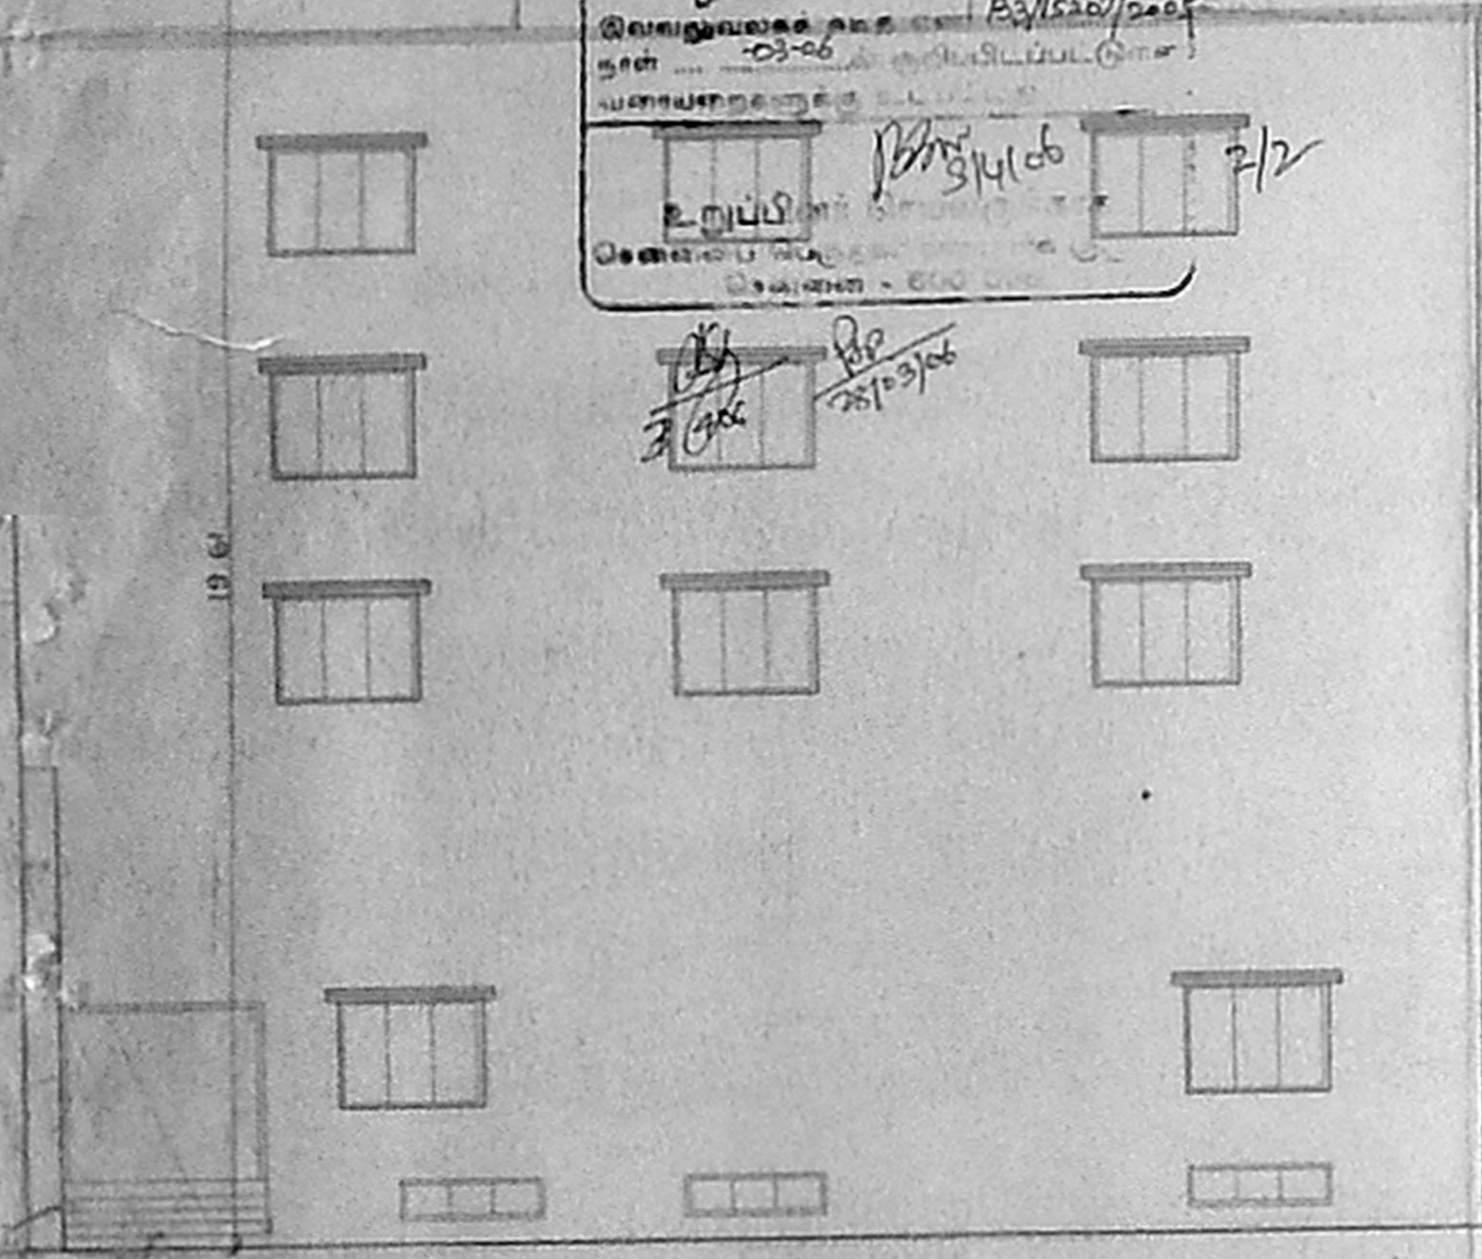

ELEVATION

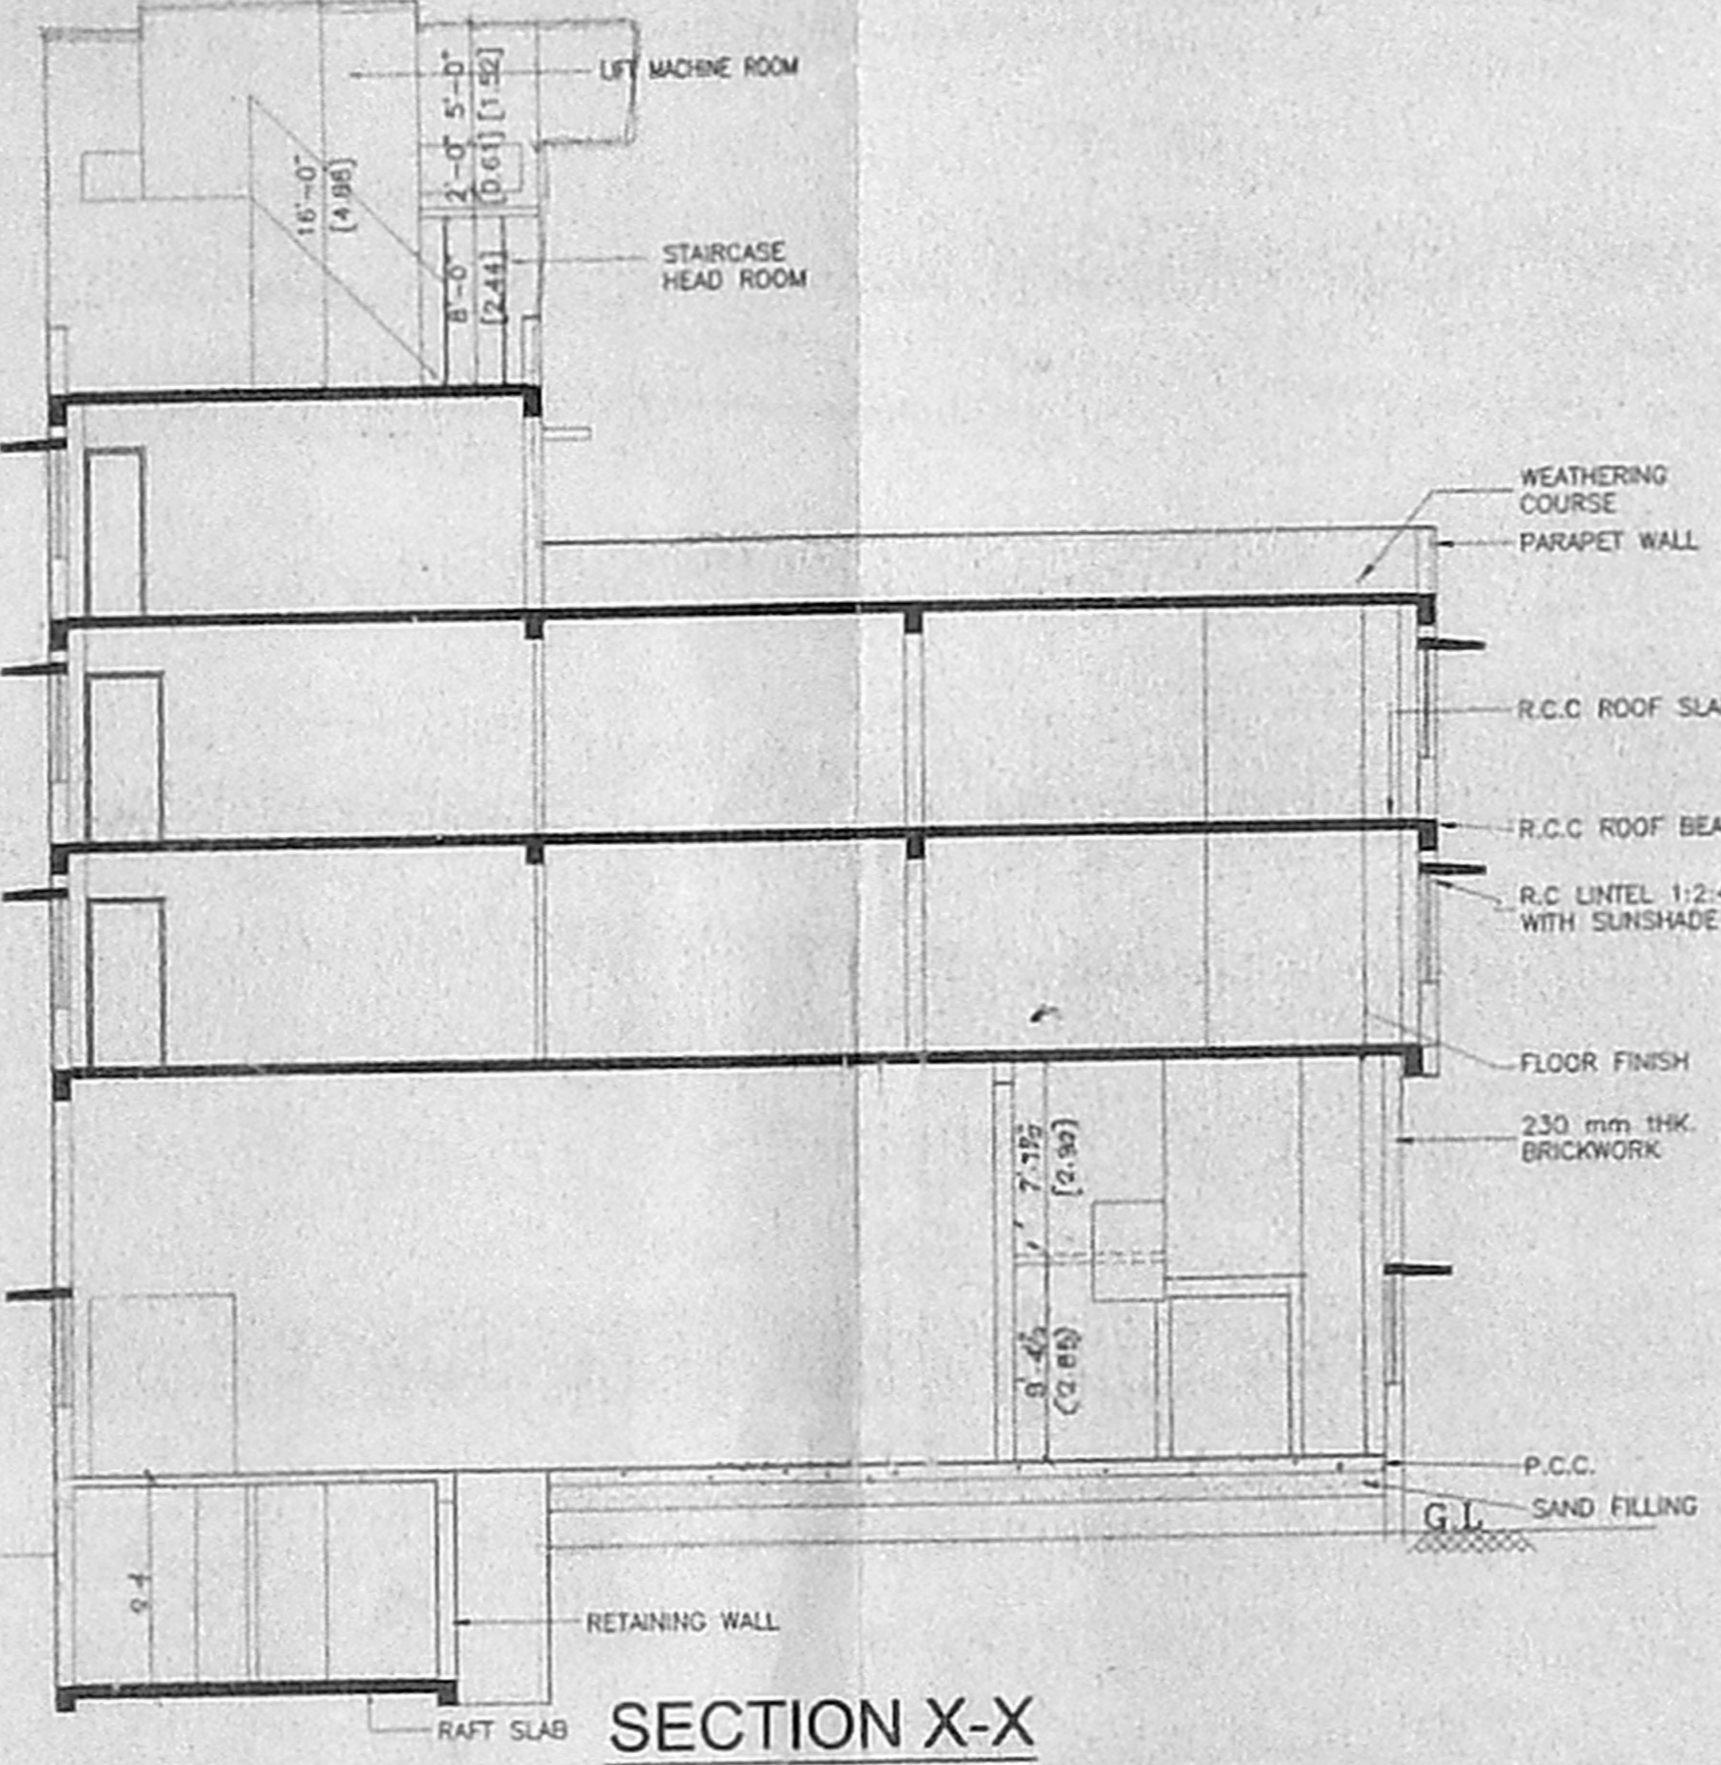

SECTION X-X

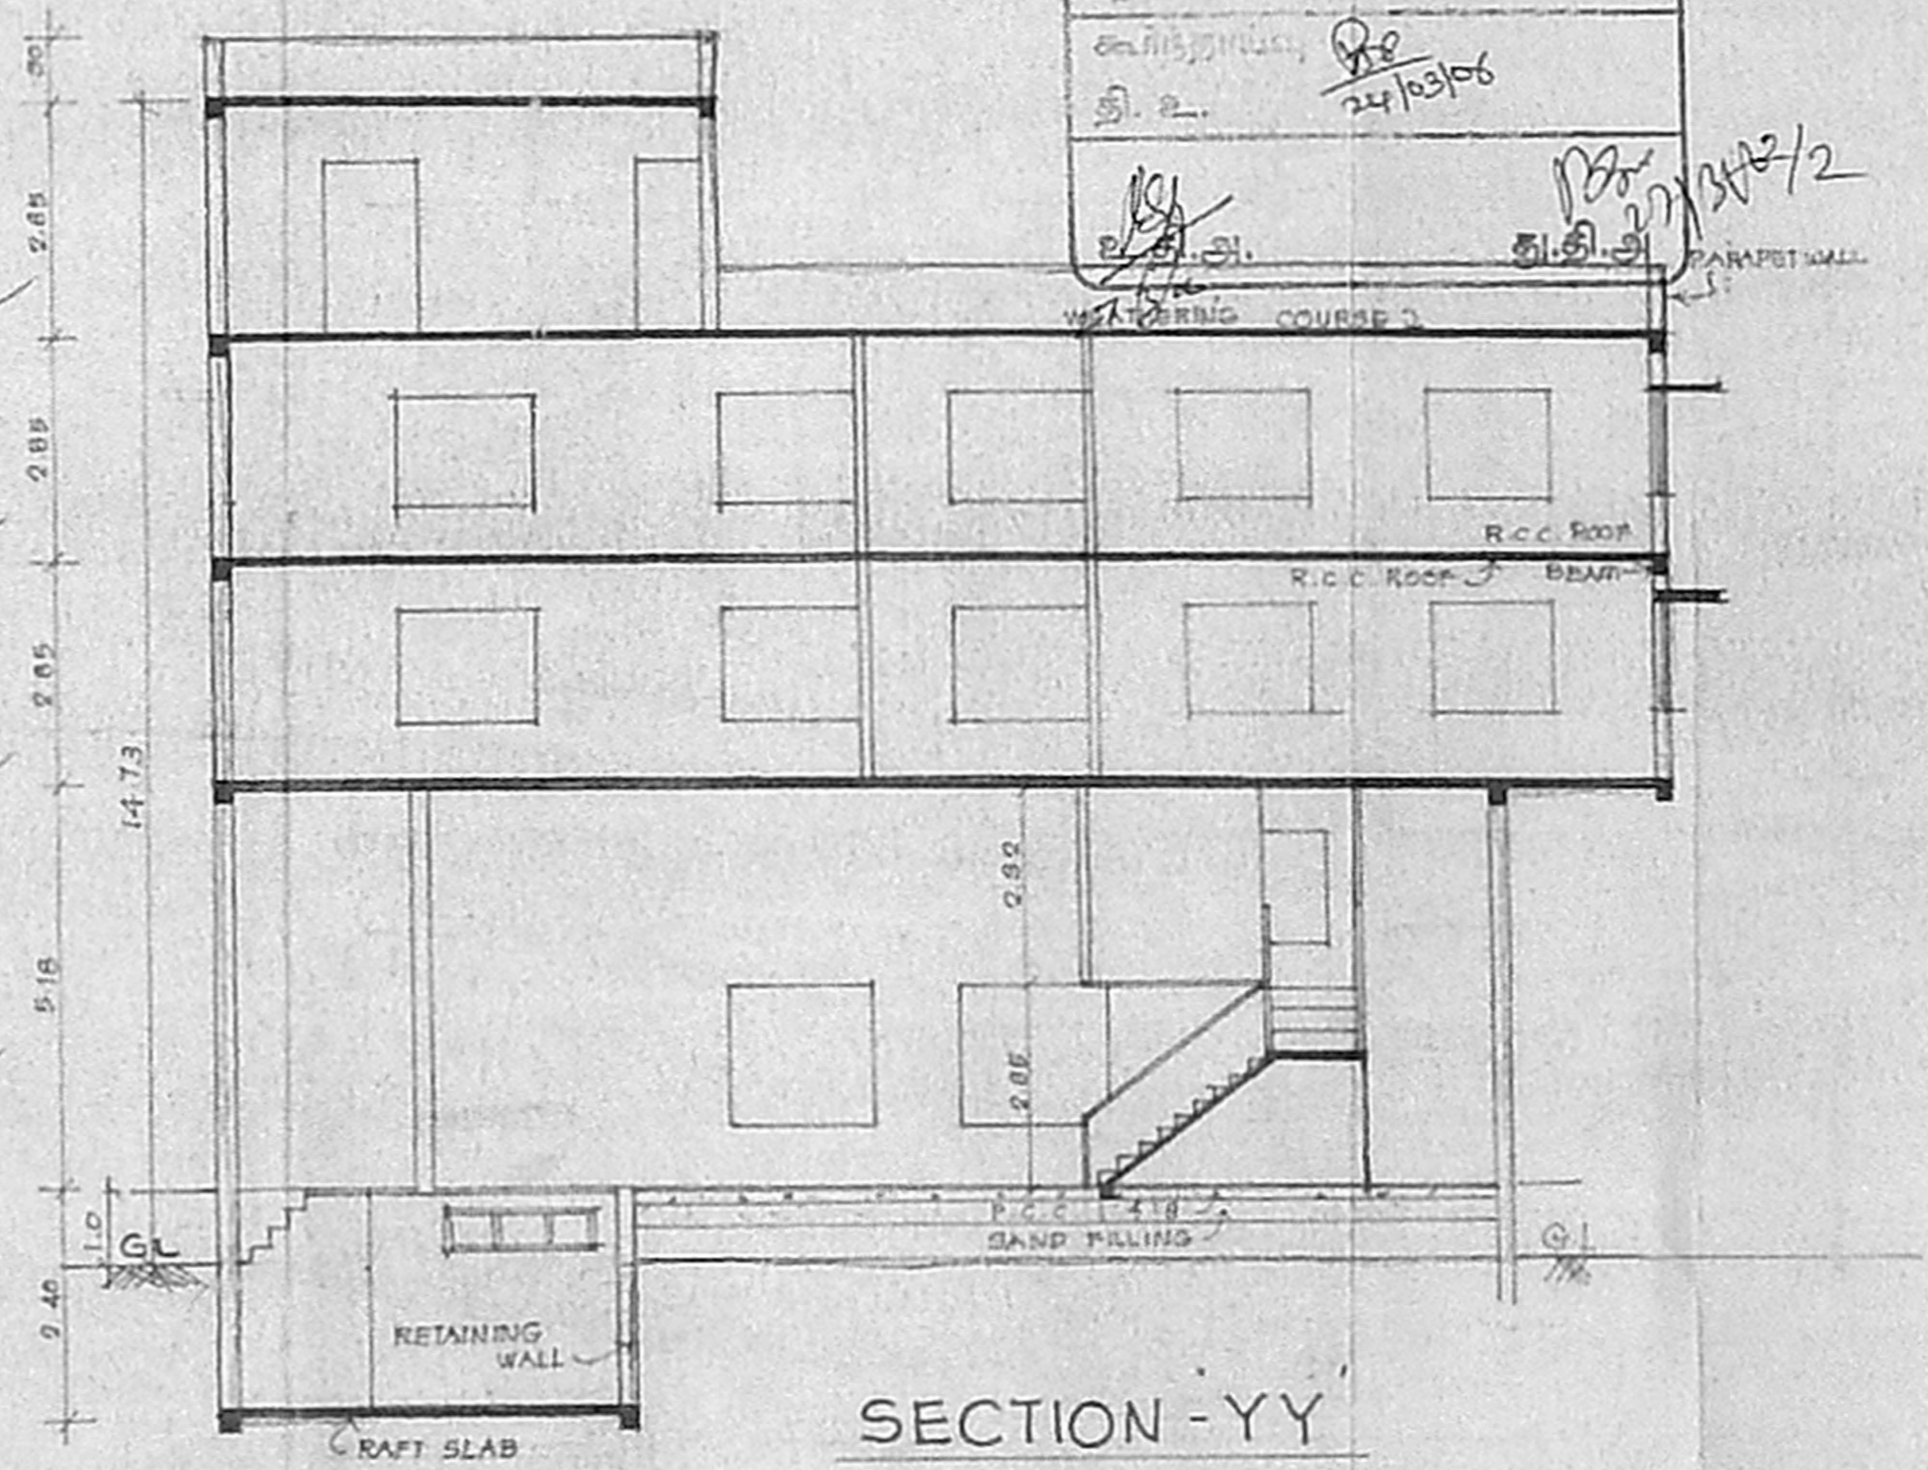

SECTION - Y Y

திருமங்கலம் I
 தளம்

செ.பெ.வ.கு.(பி) எண்
 53/15207/05

செ.பெ.வ.கு.(பி) எண்
 53/15207/05
 24/03/06

PROPOSED COMMERCIAL CUM RESIDENTIAL FLATS
 AT DOOR NOS -233 & 235,
 PLOT NOS- 5149 & 5150, 91x55.5
 AT ARIGNAR ANNA NAGAR,
 IN S.NOS- 207part
 OF THIRUMANGALAM VILLAGE, CHENNAI.

ALL DIMENSIONS ARE FEET & INCHES AND METRIC
 SCALE : 1"=8'-0" & 1:100

SPECIFICATIONS

ALL BRICKWORK IN CEMENT MORTAR 1:5
 FOUNDATION AND BASEMENT P.C.C. 1:4:8
 FOUNDATION AND BASEMENT FILLED WITH RIVER SAND
 ROOF SLAB, LINTEL, SUNSHADE, etc., 1:2:4 M15
 MAIN DOOR TEAKWOOD AND OTHERS MALAYSIAN SAL
 WALL PLASTERING WITH CEMENT MORTAR 1:3 AND
 PAINTED WITH CEMENT PAINT
 WOOD WORK FINISHED WITH ENAMEL PAINT
 PRESSED TILES LAID OVER WEATHERING COURSE IN
 CEMENT MORTAR 1:3

JOINERY DETAILS


TYPE	DESCRIPTION	DIMENSIONS IN	
		FEET & INCHES	METRIC
RS	ROLLING SHUTTER	6'-0" x 7'-0"	1.83 x 2.13
M/D	MAIN DOOR	3'-6" x 7'-0"	1.07 x 2.13
D1	DOOR	3'-0" x 7'-0"	0.91 x 2.13
D2	DOOR	2'-6" x 7'-0"	0.76 x 2.13
W1	WINDOW	6'-0" x 4'-6"	1.83 x 1.37
W2	WINDOW	4'-0" x 4'-6"	1.22 x 1.37
W3	WINDOW	4'-0" x 3'-6"	1.22 x 1.07
V	VENTILATOR	3'-0" x 2'-0"	0.91 x 0.61
J	JOLLY	6'-0" x 4'-6"	2.44 x 1.37

AREA DETAILS


	SQ FT	SQ M
PLOT AREA	5208.21	760.61
BASEMENT FLOOR AREA	F.S.I.	263.62
	NON F.S.I.	923.13
GROUND FLOOR AREA	3180.79	293.61
MEZZANINE FLOOR AREA	277.97	25.82
FIRST FLOOR AREA	3521.675	324.91
SECOND FLOOR AREA	3521.675	324.91
THIRD FLOOR AREA	1295.0	116.69
TOTAL FLOOR AREA	12021.19	1117.18
F.S.I. - 1464		

COLOUR INDEX


- PROPOSED
- ROAD
- BOUNDARY

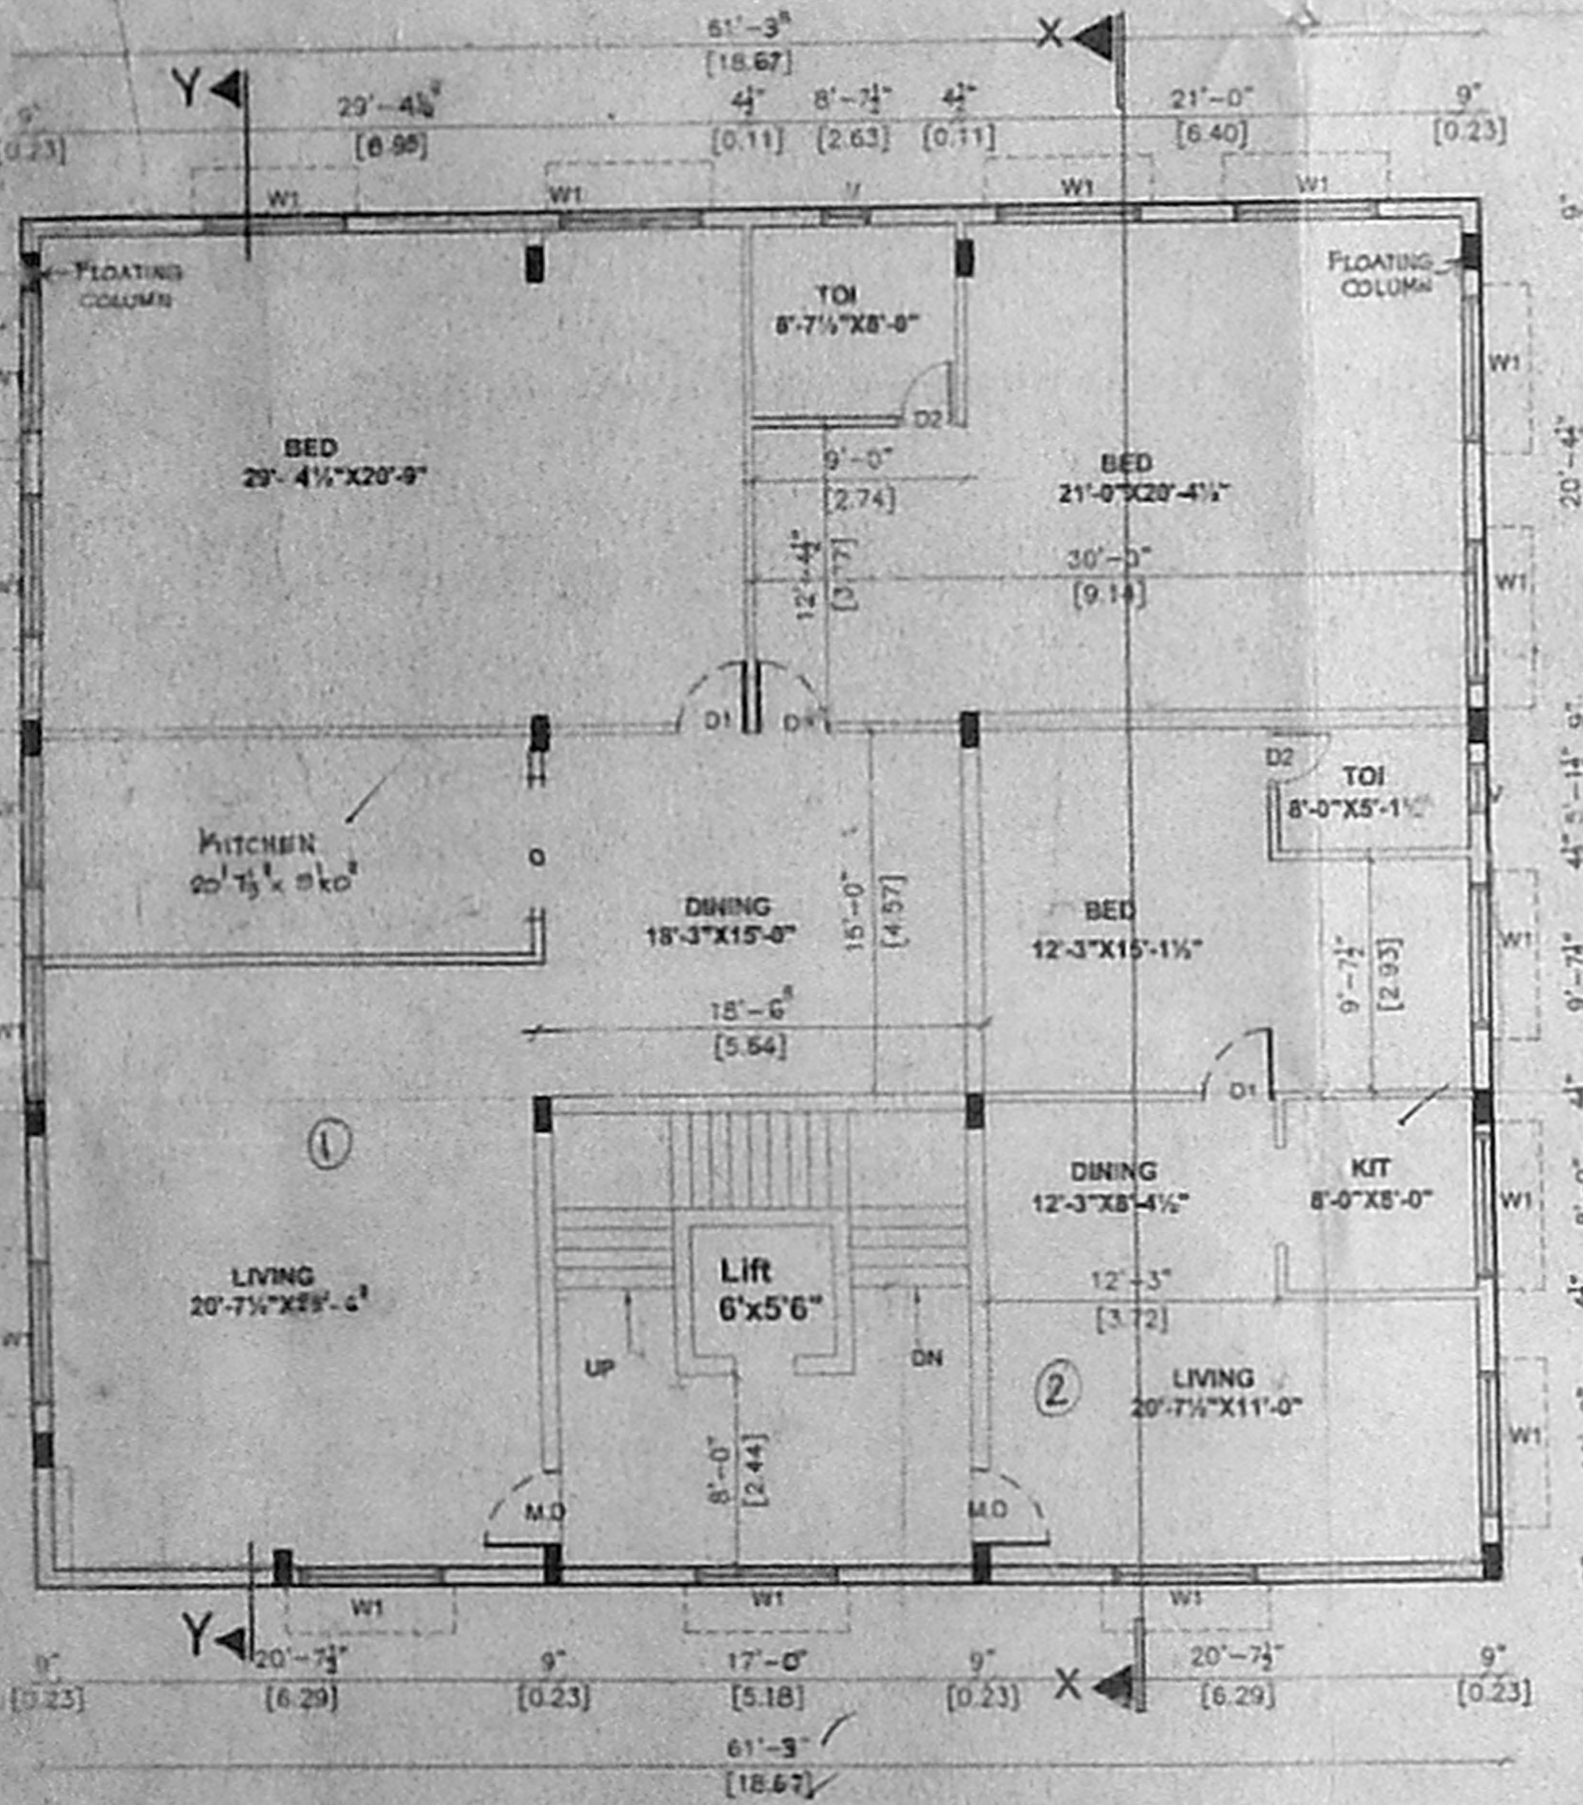

FIRST & SECOND FLOOR PLAN

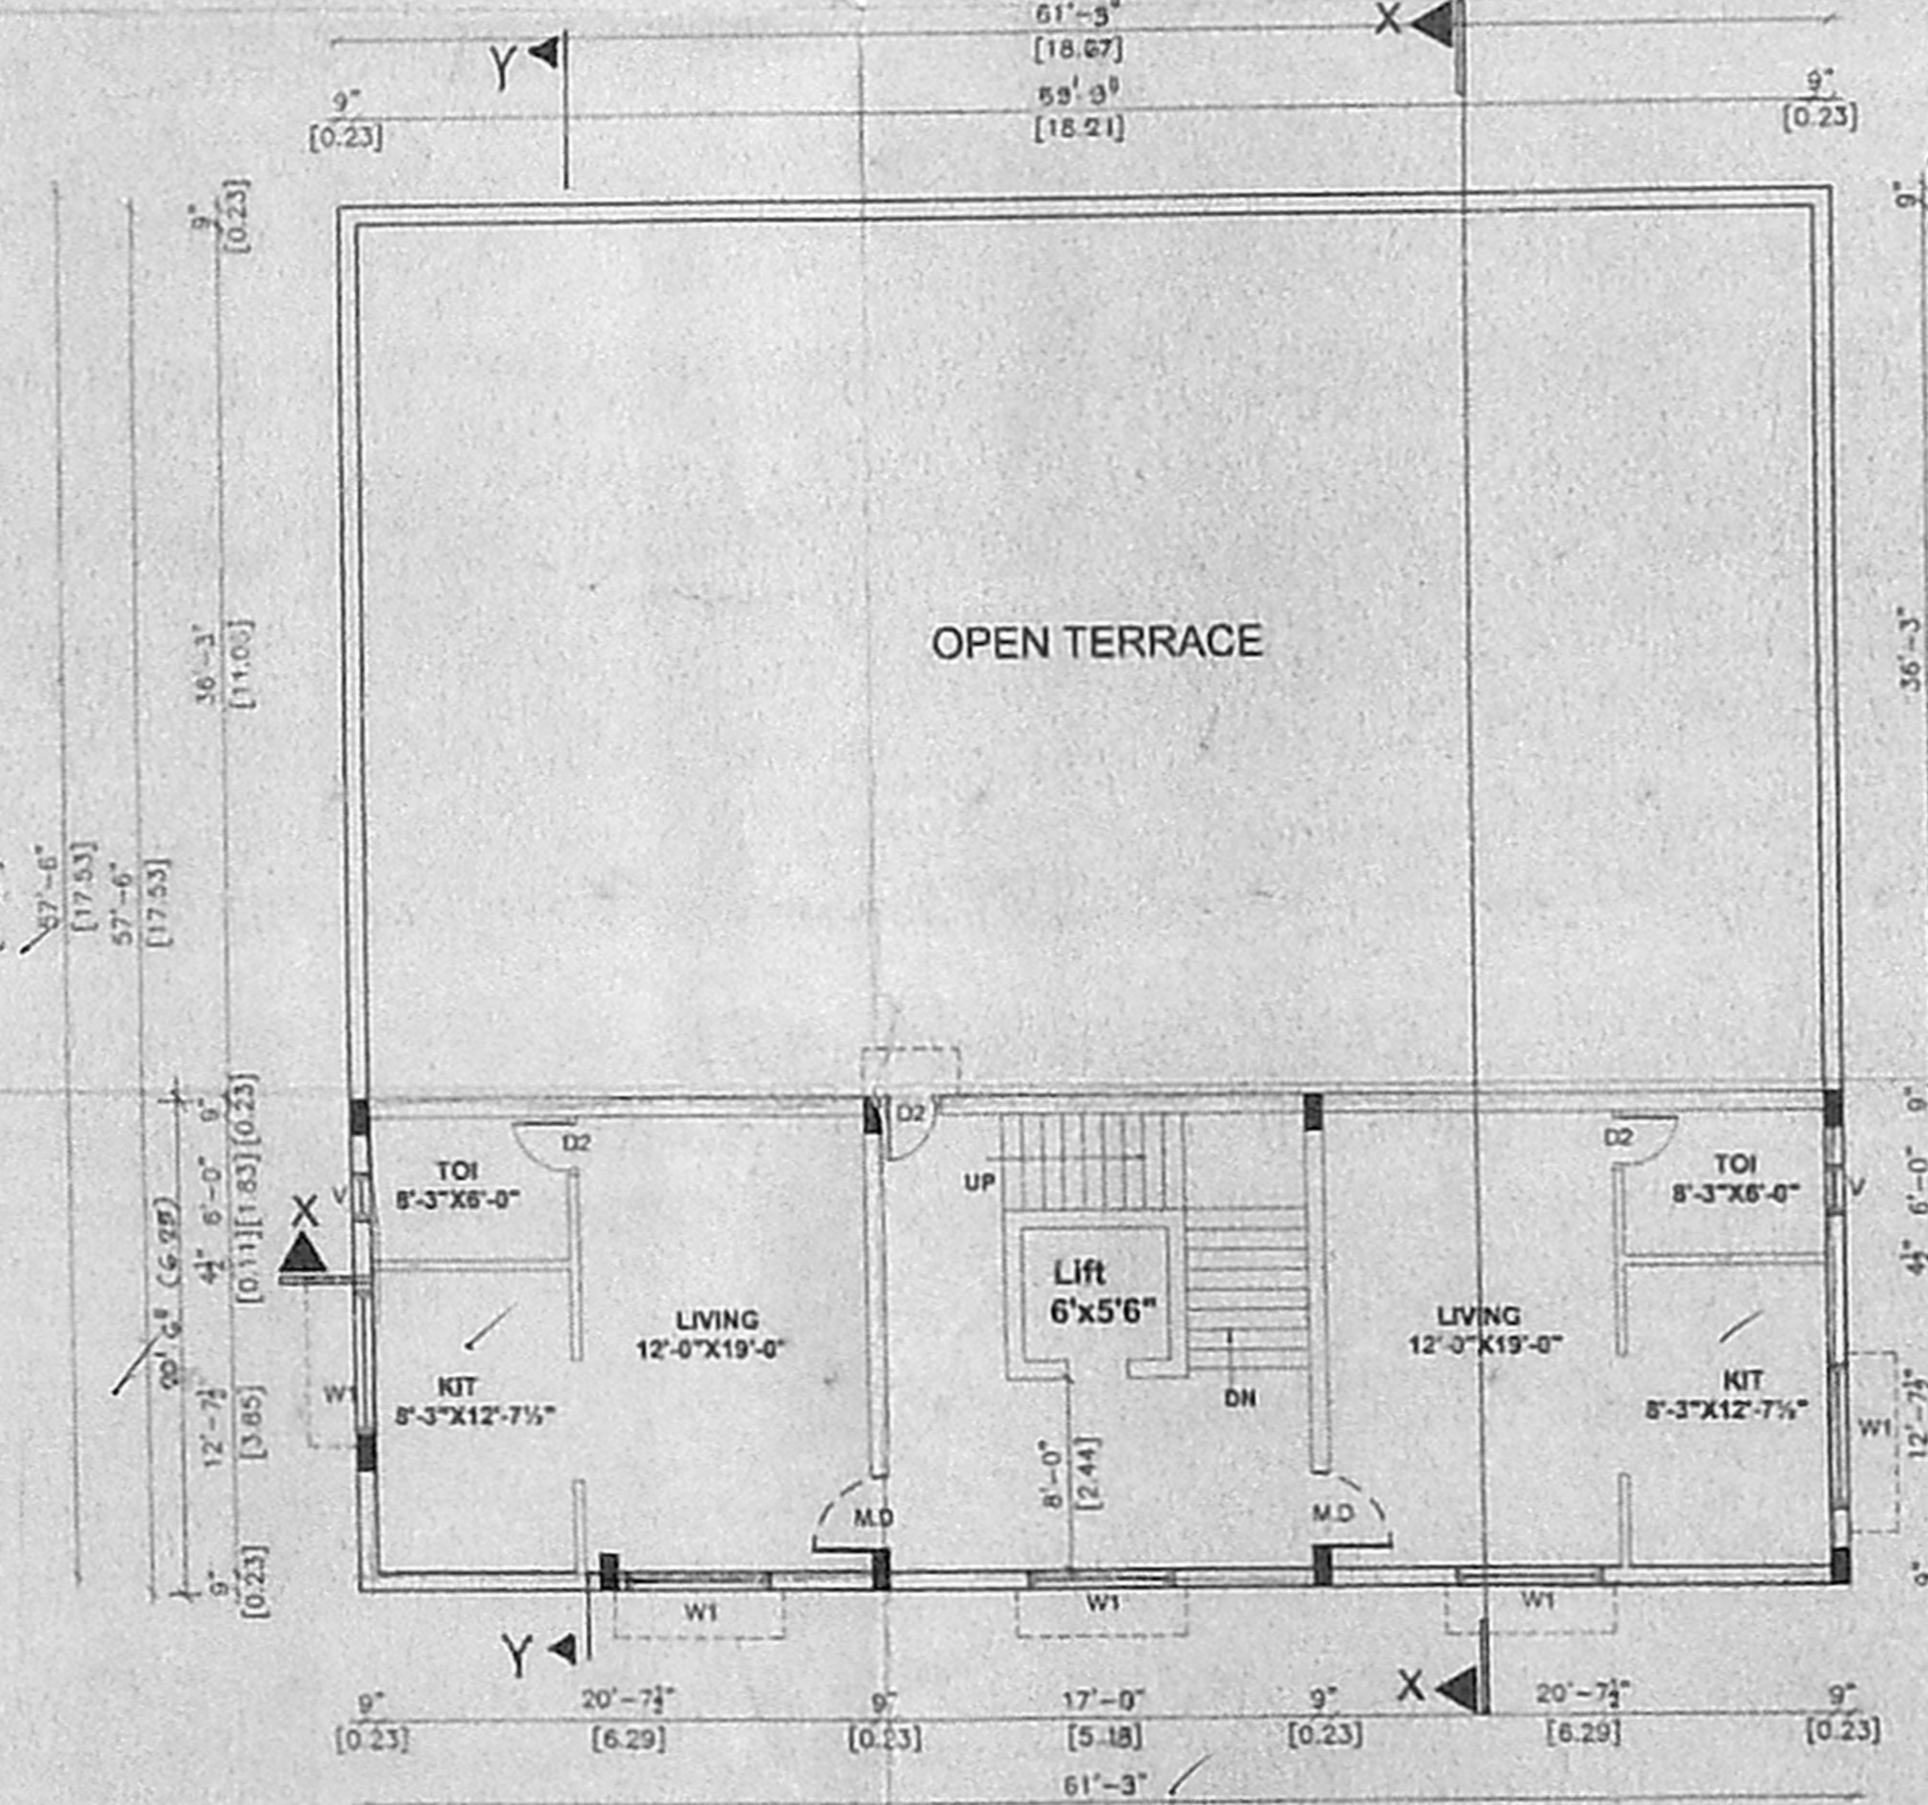

THIRD FLOOR PLAN

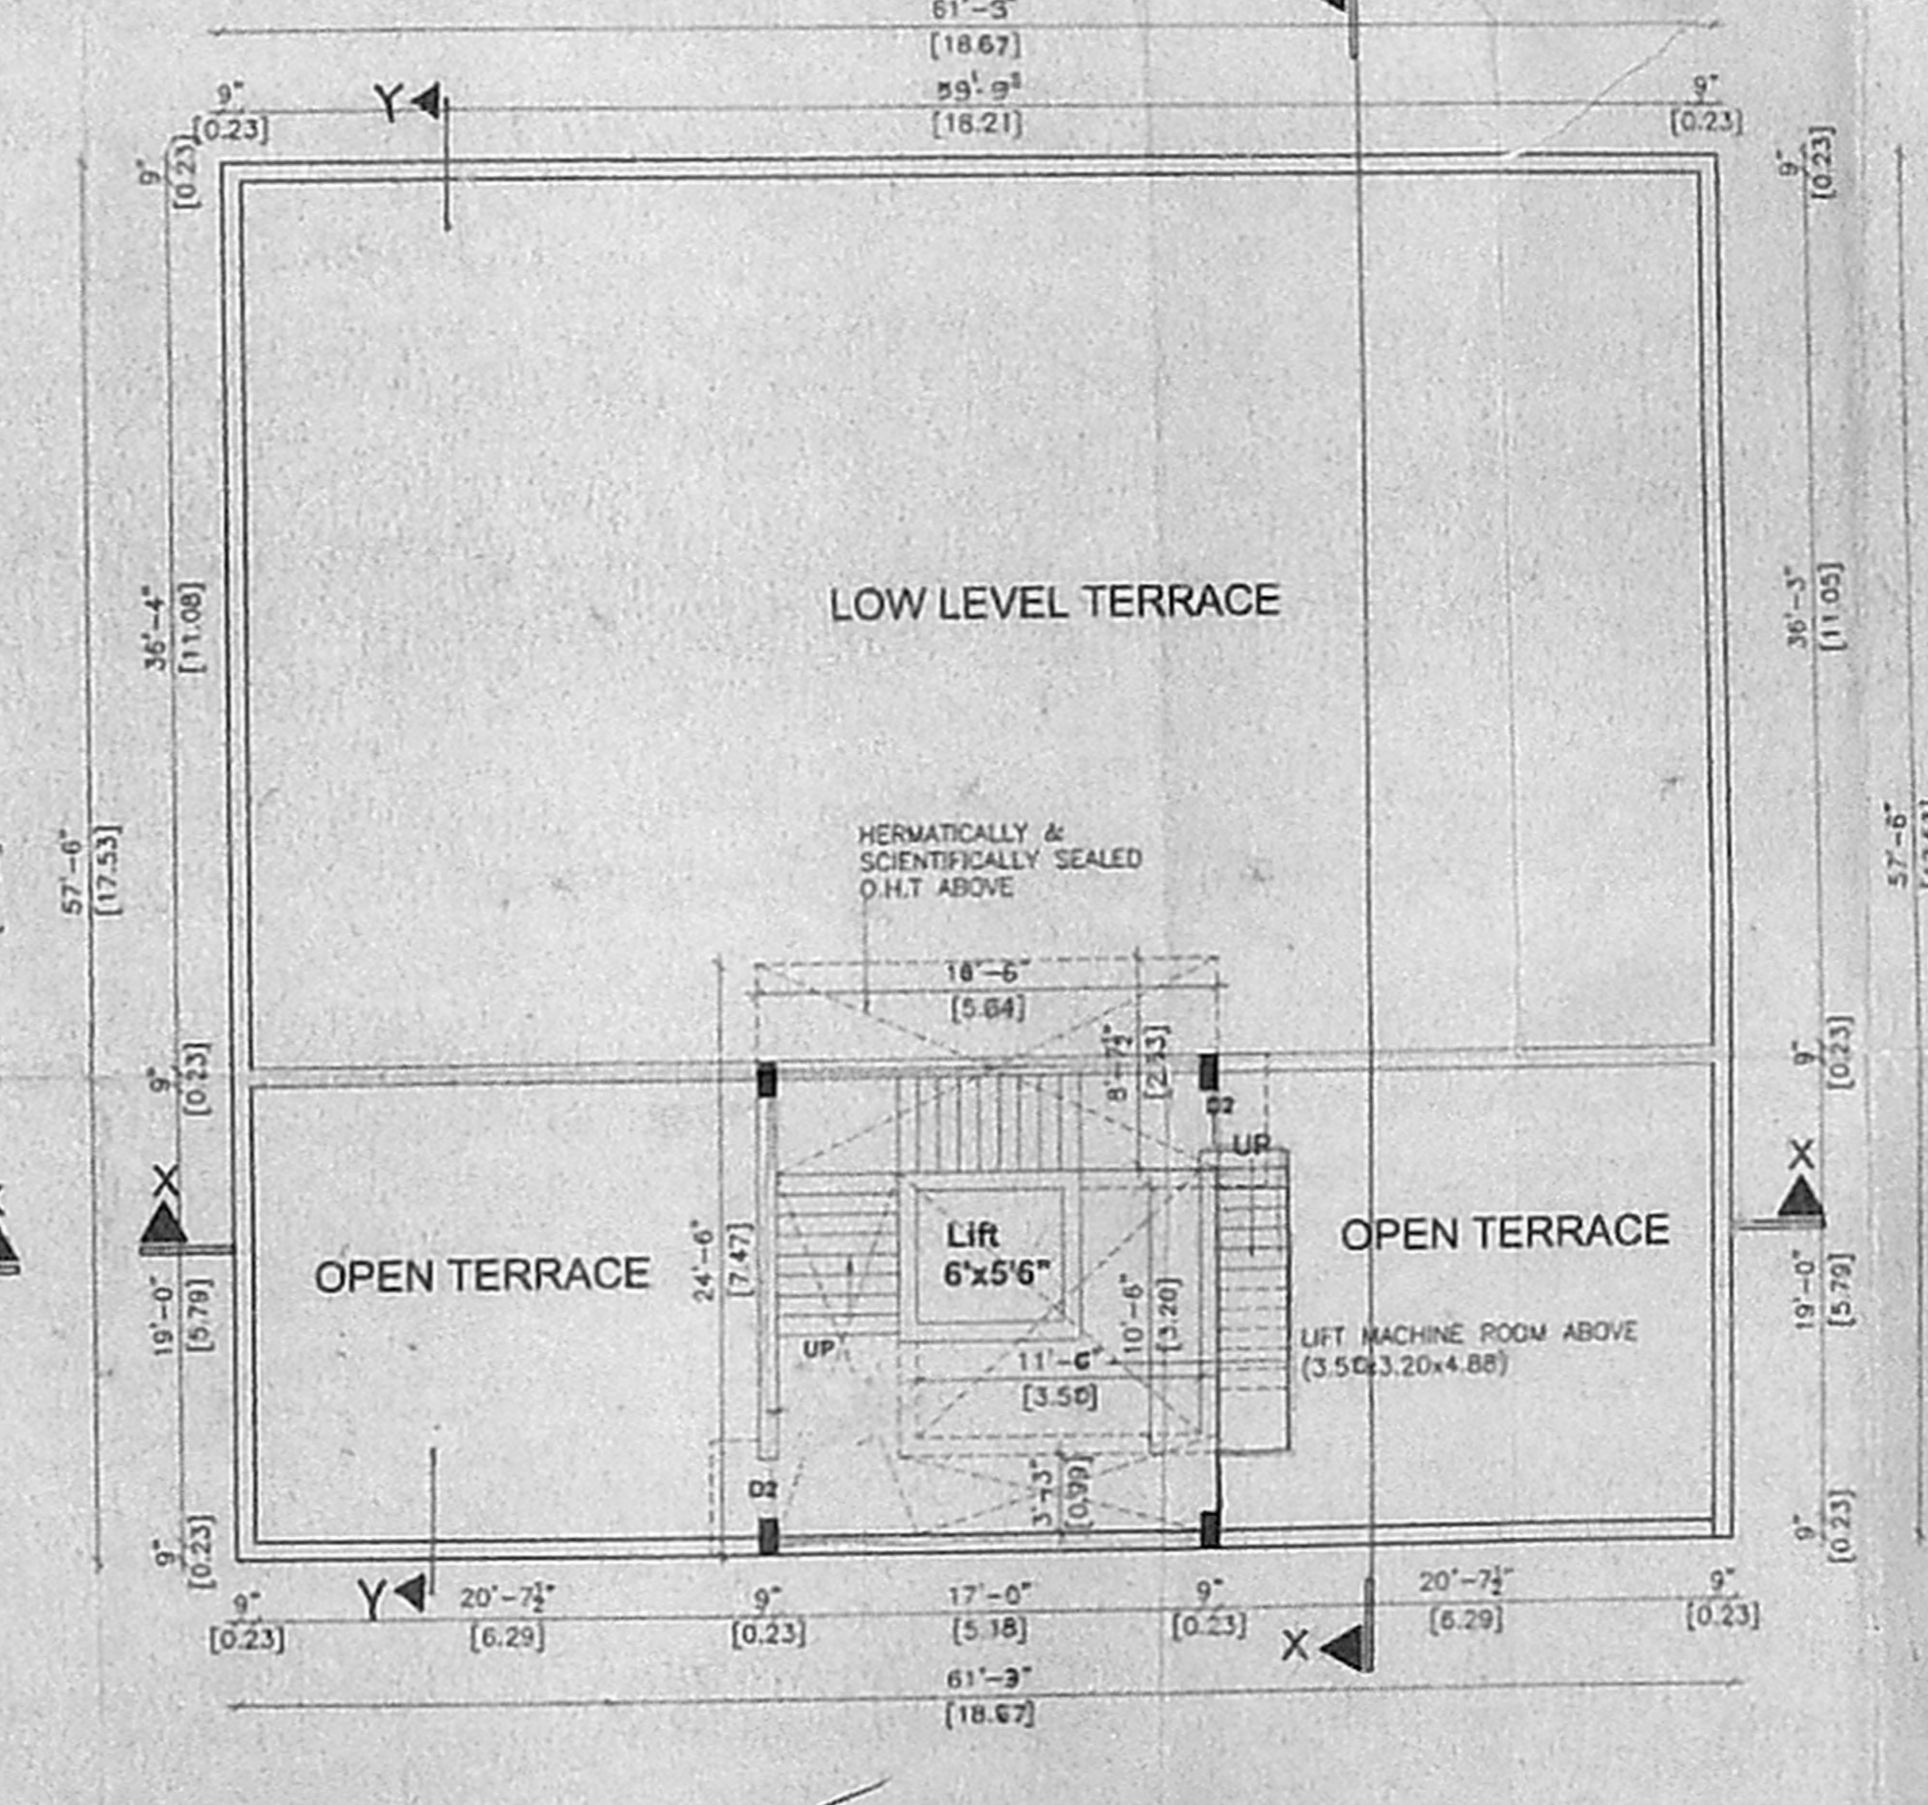

TERRACE FLOOR PLAN

OWNER

Savitri
 (P.A. Holder)

D. Vincent Jayapaul
 Licensed Surveyor
 CORPORATION OF CHENNAI
 No. 10, Gandhi Road,
 Velachery, Chennai-600 040

LICENSED SURVEYOR