



அலுவலகப் புடி


அ. சி. சண்முகம்
 B/Sd. பி. சி. சண்முகம்
 பி. சி. சண்முகம்
 பி. சி. சண்முகம்
 பி. சி. சண்முகம்

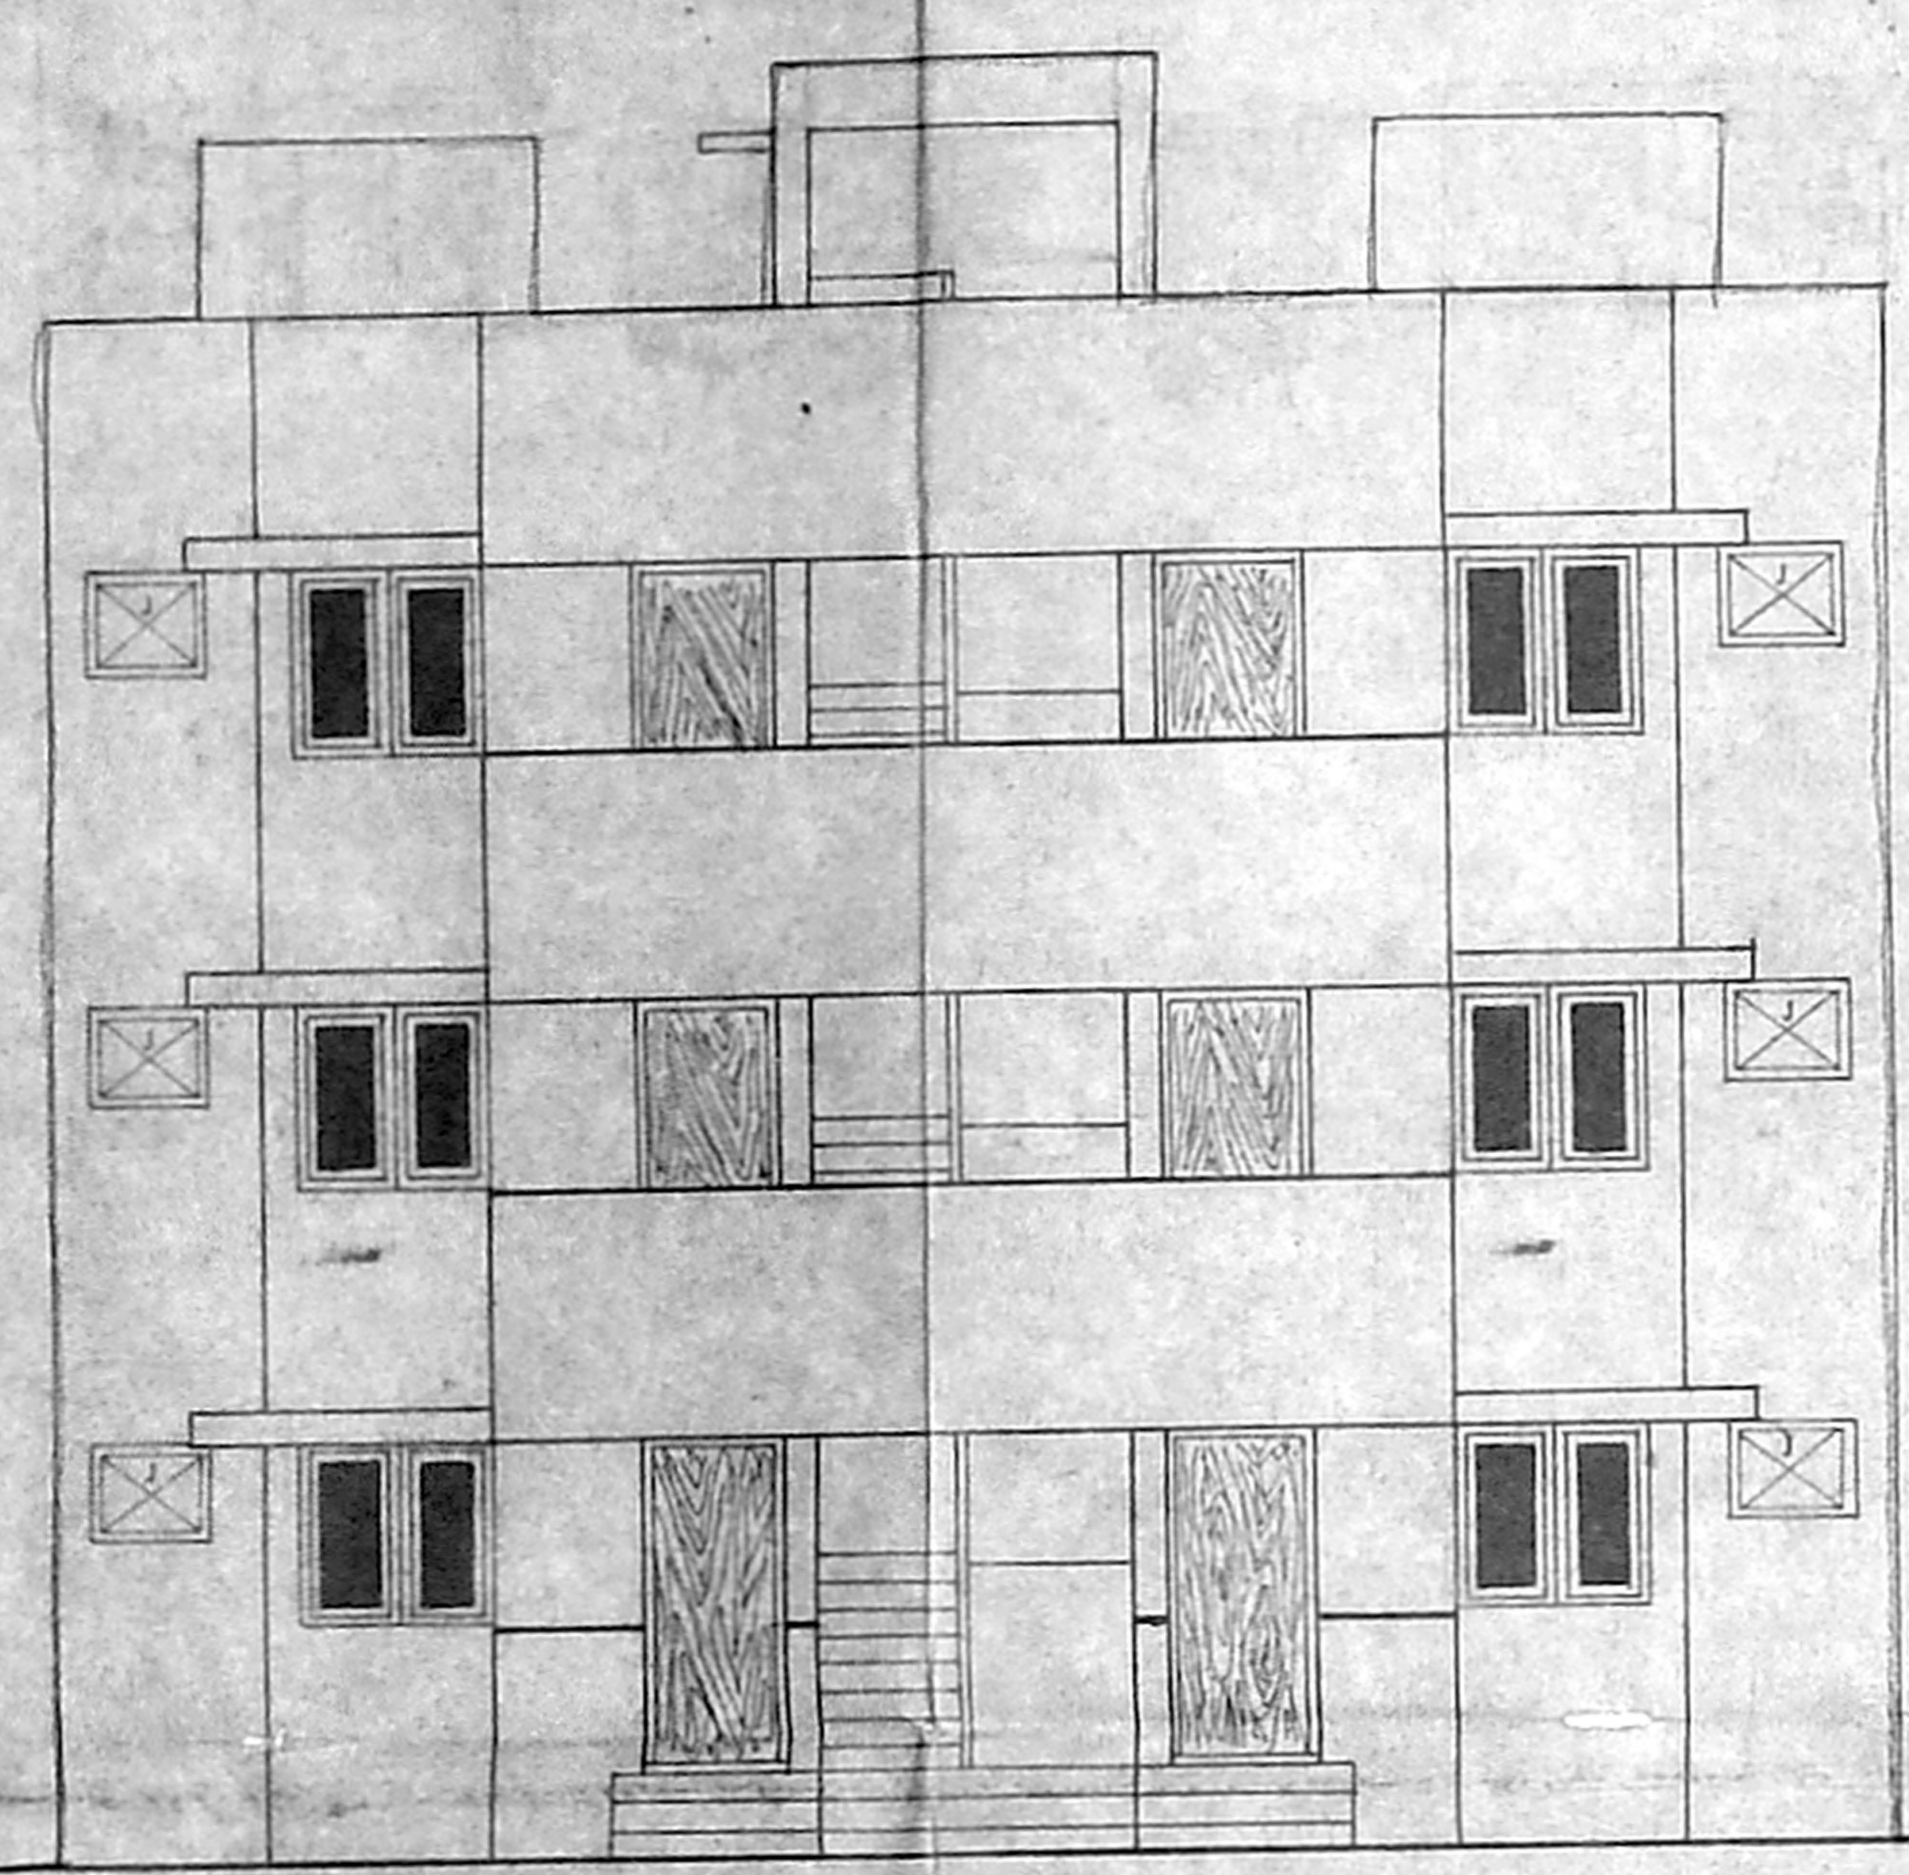

FRONT ELEVATION

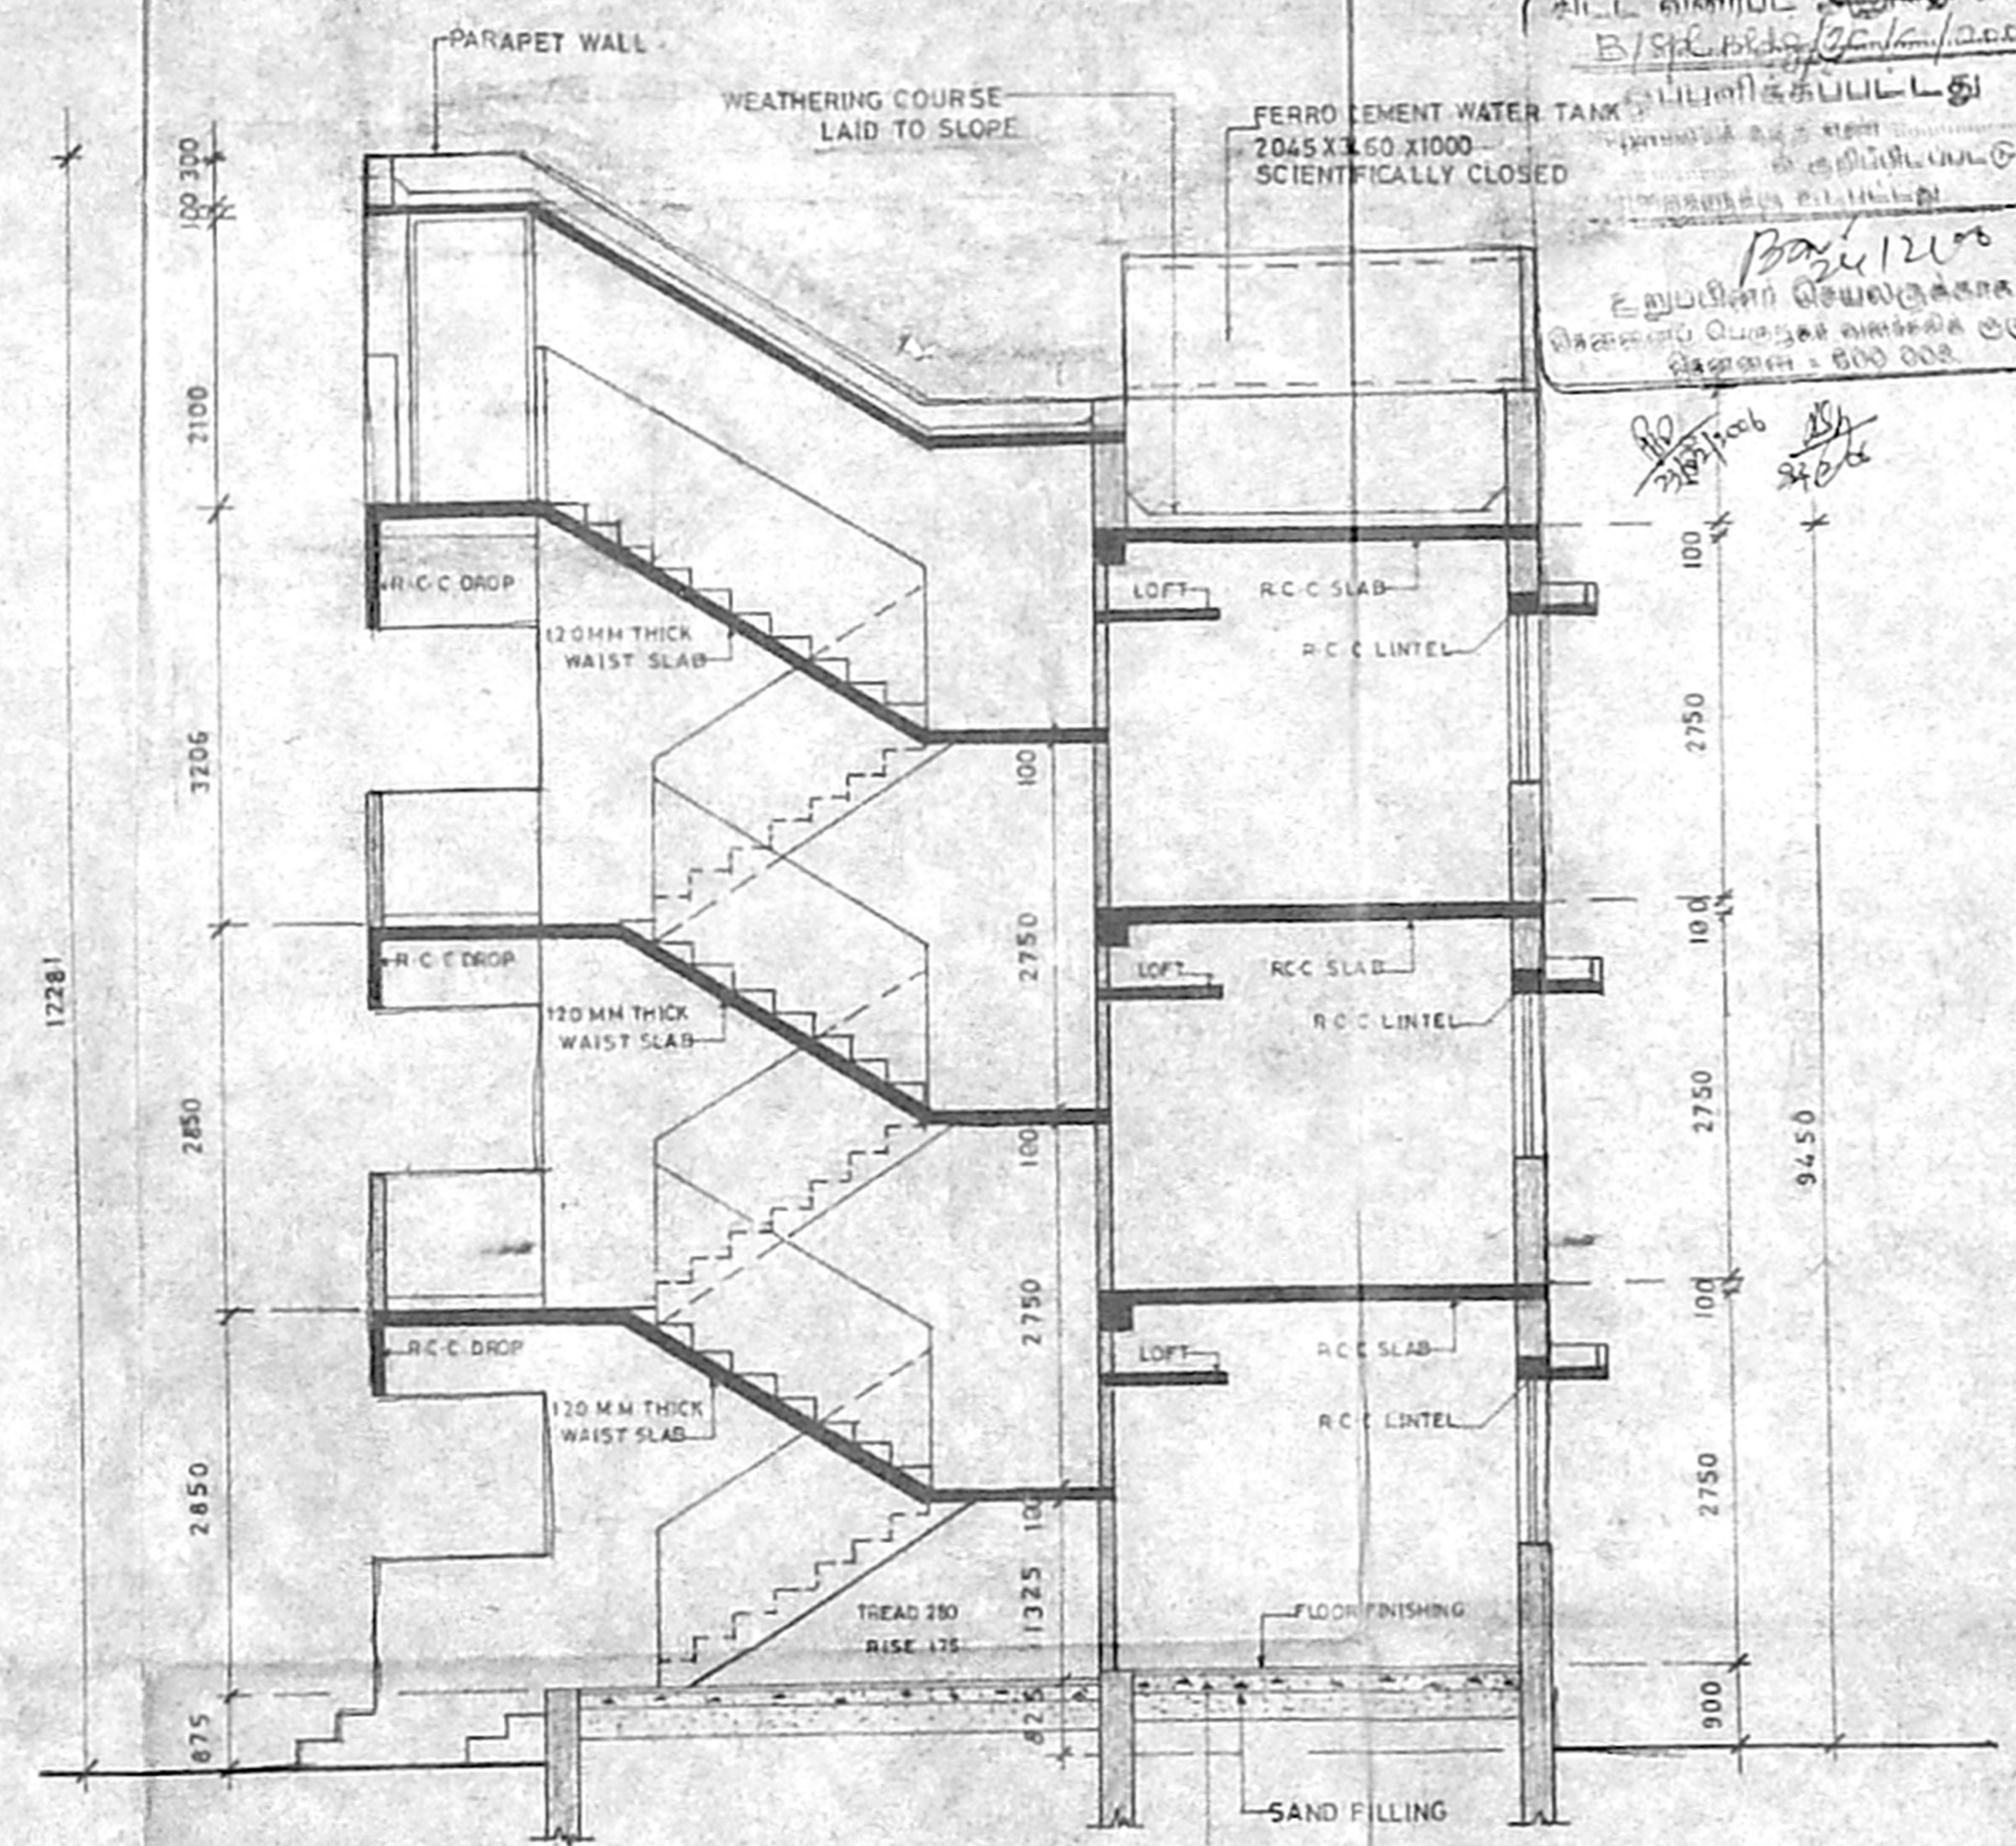


SECTION AA

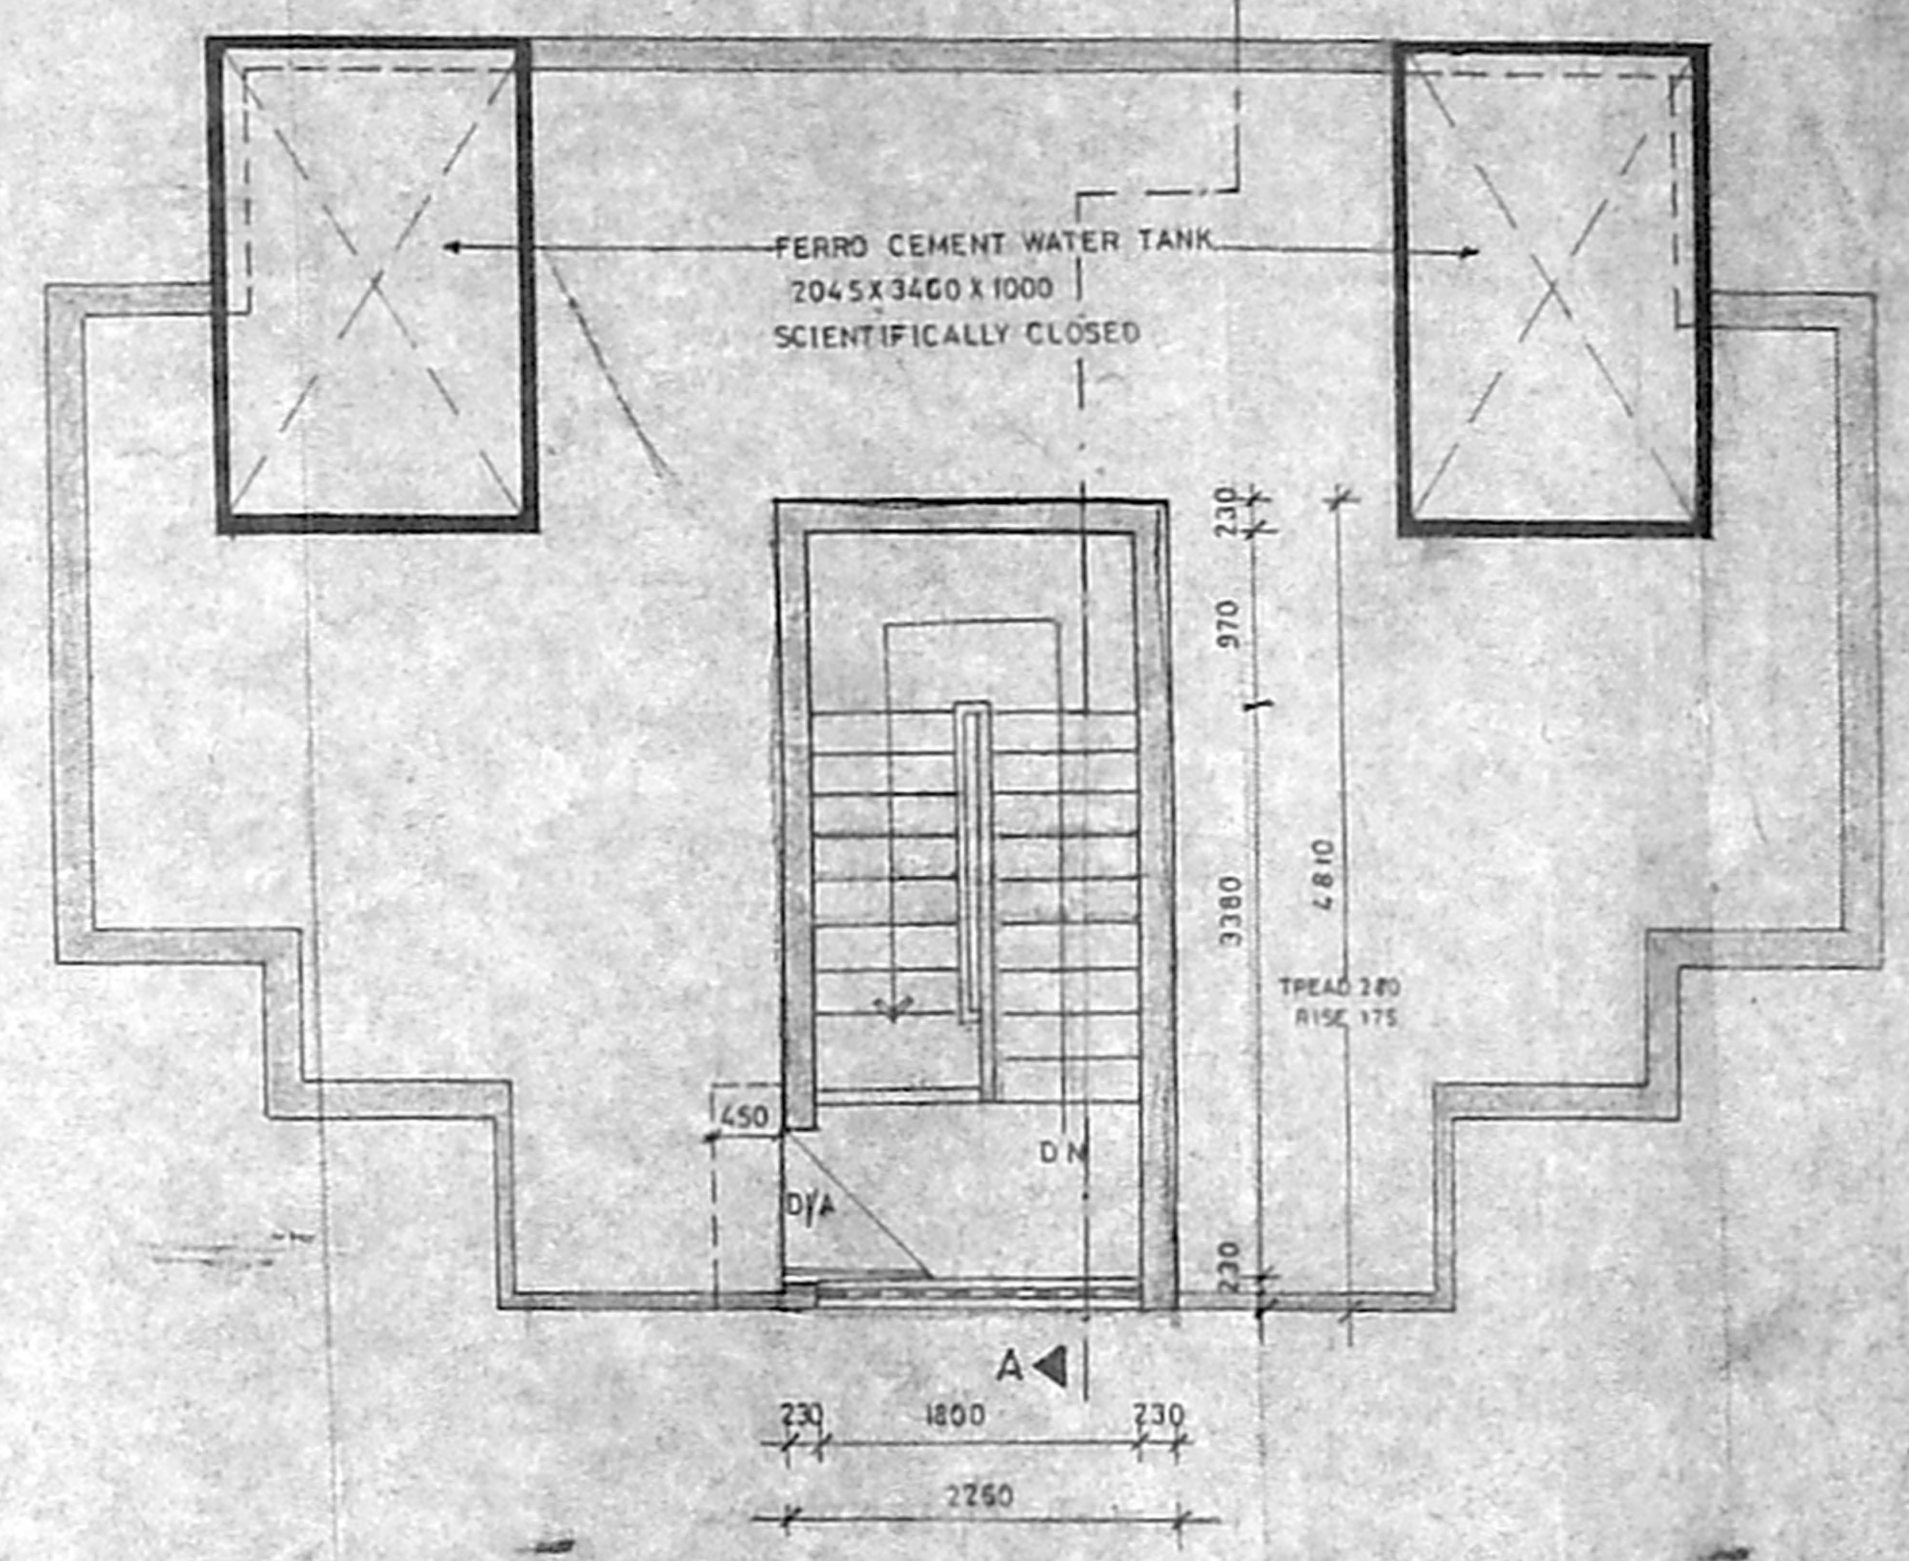


TERRACE FLOOR PLAN

LICENSED SURVEYOR APPLICANT
 SUPERINTENDING ENGINEER
 TAMILNADU POLICE HEADQUARTERS
 CHENNAI
 Inspector - General of Police
 Headquarters, Chennai

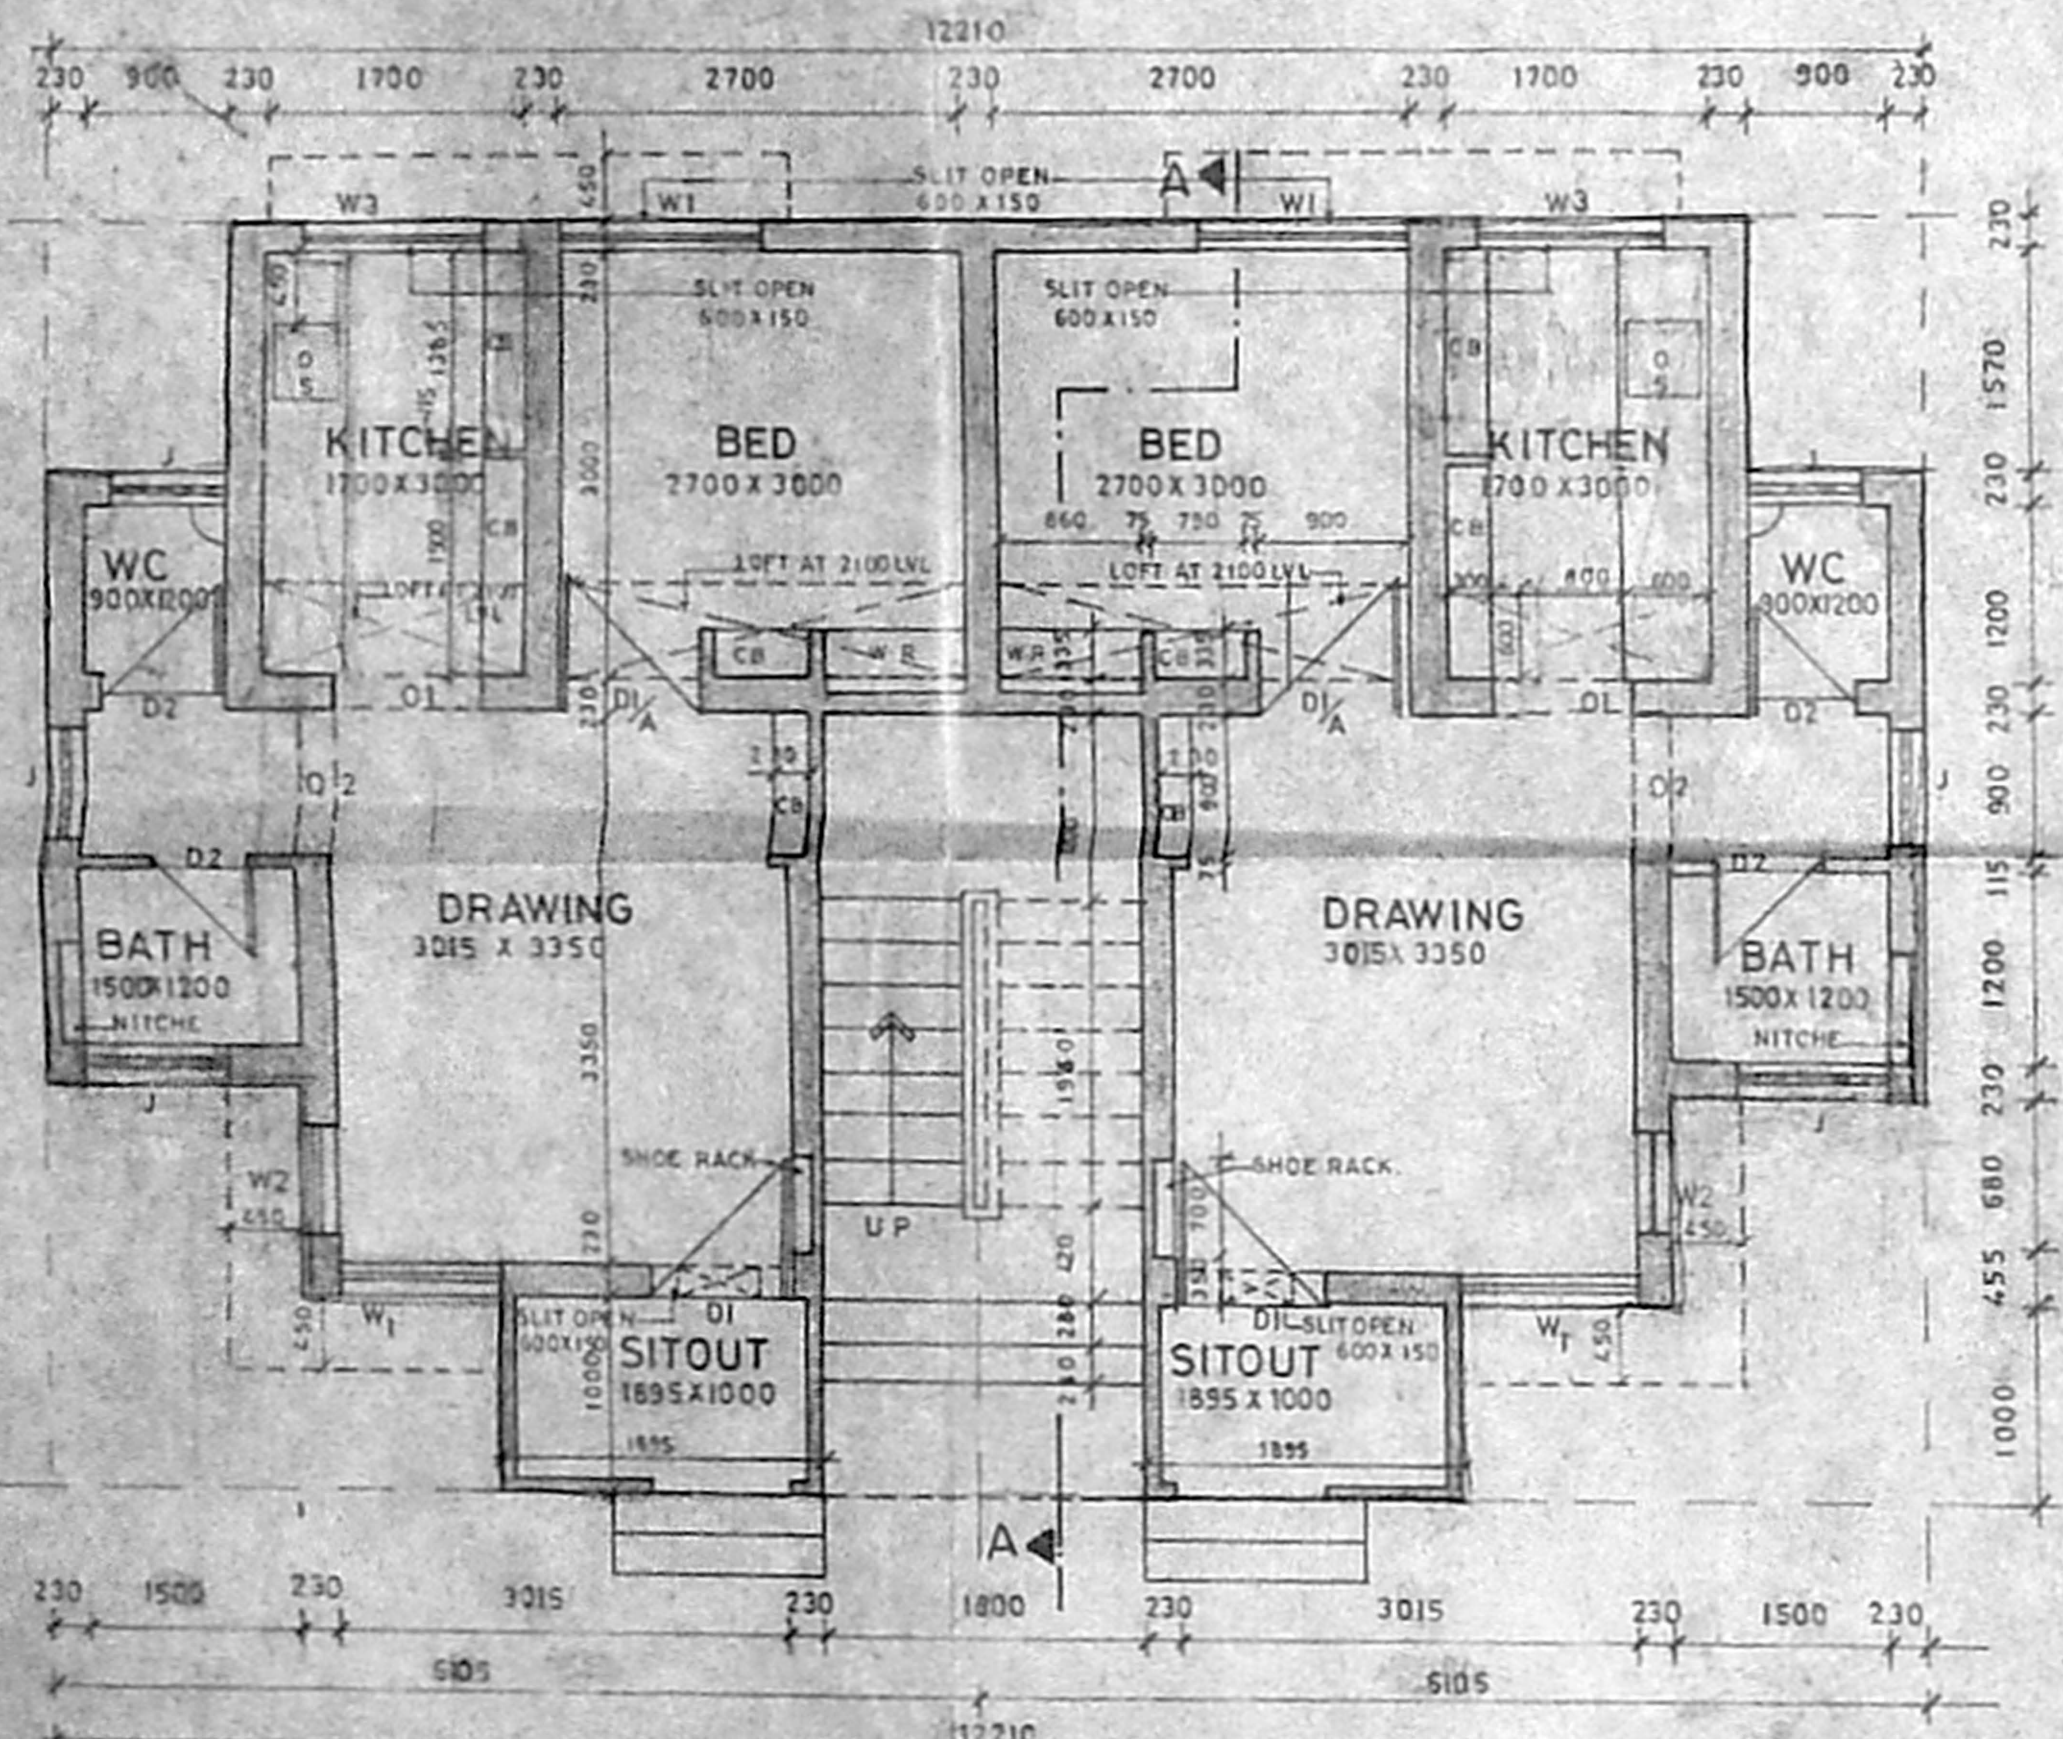

GROUND FLOOR PLAN

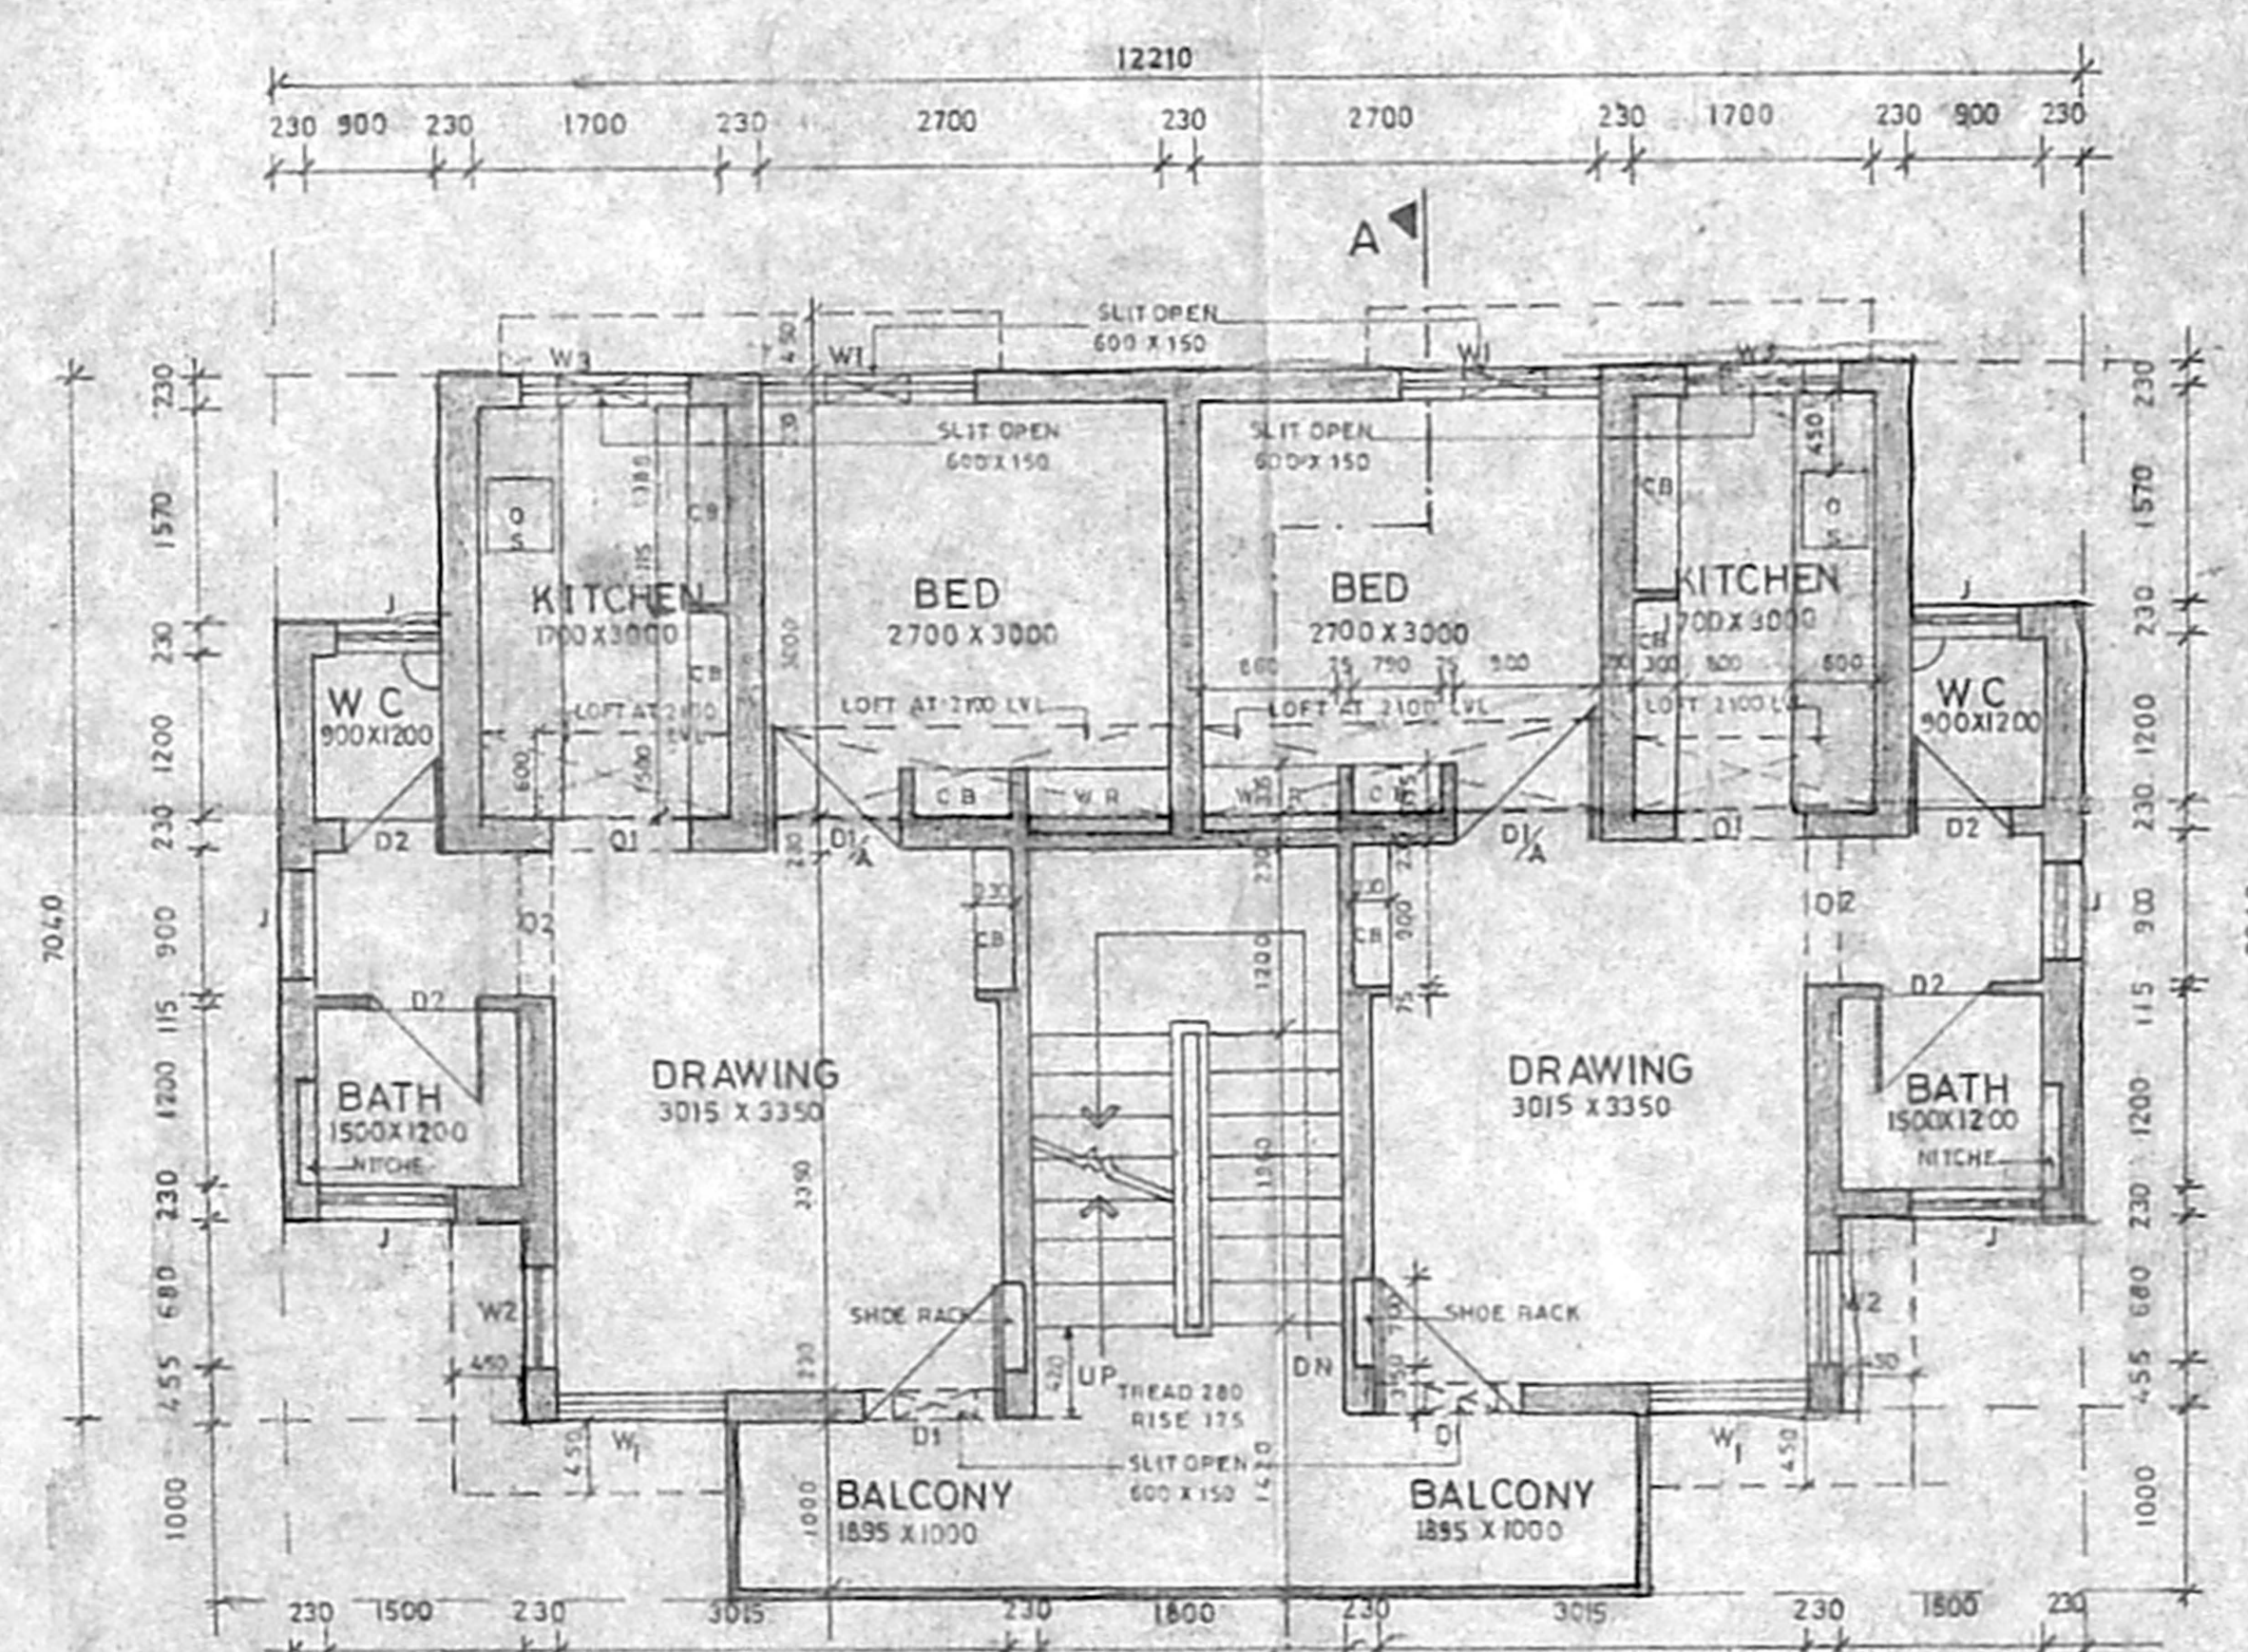

TYPICAL FLOOR PLAN
 (FIRST AND SECOND FLOOR)

SPECIFICATIONS		SCHEDULE OF JOINERY	
FOUNDATION & BASEMENT	BRICK FOOTING WORK IN C.M. 1:5	D1	DOOR 900 X 2100 TW PANELLED SHUTTERS
SUPER STRUCTURE	BRICK WORK IN C.M. 1:6	D/A	DOOR 900 X 2100 R.C.C. FRAME/MARINE PLY WOOD
ROOF	R.C.C. SLAB WITH SUITABLE REINFORCEMENTS AND PROTECTED WITH WEATHERING COURSE	D2	DOOR 700 X 2100 -DO-
JOINERY	TEAKWOOD/STEEL/CEMENT PARTICLE BOARD	W1	WINDOW 135 X 1250 STEEL GLAZED WINDOW
FLOORING	CEMENT FINISHING	W2	WINDOW 450 X 1350 -DO-
FINISHING	COLOUR WASHING FOR WALL AND ENAMEL PAINT FOR JOINERY	W3	WINDOW 1350 X 1050 -DO-
AREA STATEMENT		J	JALY 750 X 600
GROUND FLOOR AREA	83.55 M ² OR 899.33 SQ. FT.	O1	OPENING 800 X 2100
FIRST FLOOR AREA	83.55 M ² OR 899.33 SQ. FT.	O2	OPENING 900 X 2100
SECOND FLOOR AREA	83.55 M ² OR 899.33 SQ. FT.		
PER UNIT INCLUDING STAIRS	41.78 M ² OR 450.00 SQ. FT.		
PER UNIT EXCLUDING STAIRS	37.35 M ² OR 402.00 SQ. FT.		


PROPOSED POLICE CONSTABLE & HEAD CONSTABLE QRTS (6 IN 1) IN SR NO 197/1, 2, 3, 4 & 11 VILLAGE: MINJUR TOWN/TALUK: PONNERI DISTRICT: THIRUVELLORE

SCALE 1:50 S.D. 11/1/88


அலுவலகப் படி

சென்னை
 சி.என்.எல். அனுமதி எண்
 E/S/பெ/25/1/2006
 ஒப்பீட்டுக்கப்பலடி
 அலுவலகப் படி
 கட்டிடக் குழுவிலிருந்து
 அனுமதி பெறப்பட்டது
 25/1/06
 உறுப்பினர் செயலருக்காக
 சென்னைப் பெருநகர வகாசரித்துறை
 சென்னை - 600 002


20/1/06
 20/1/06

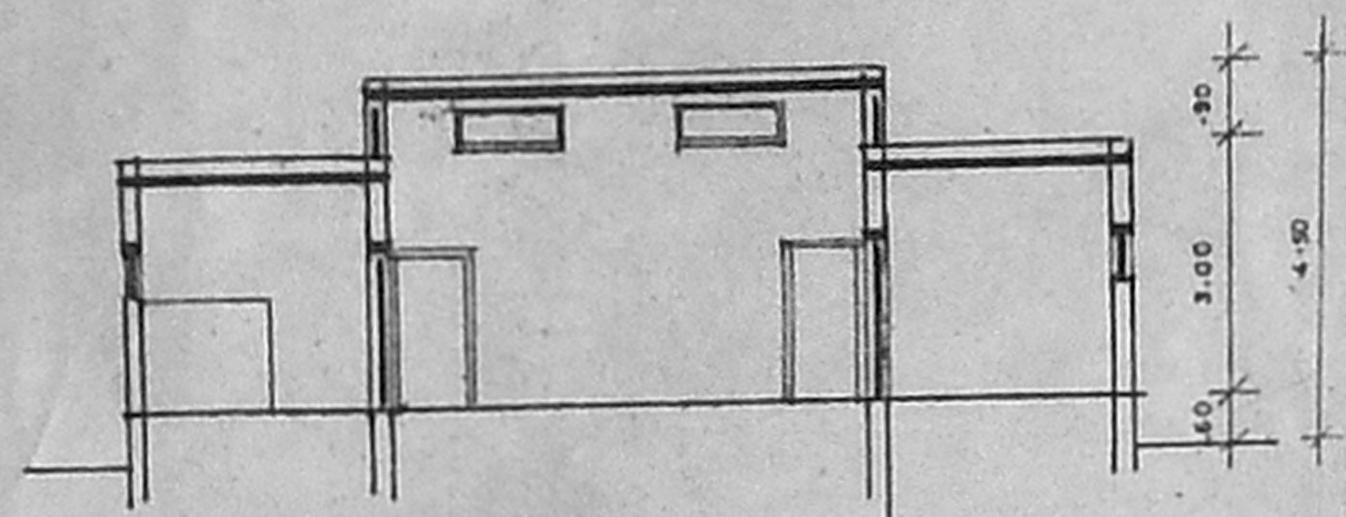

SECTION-AA

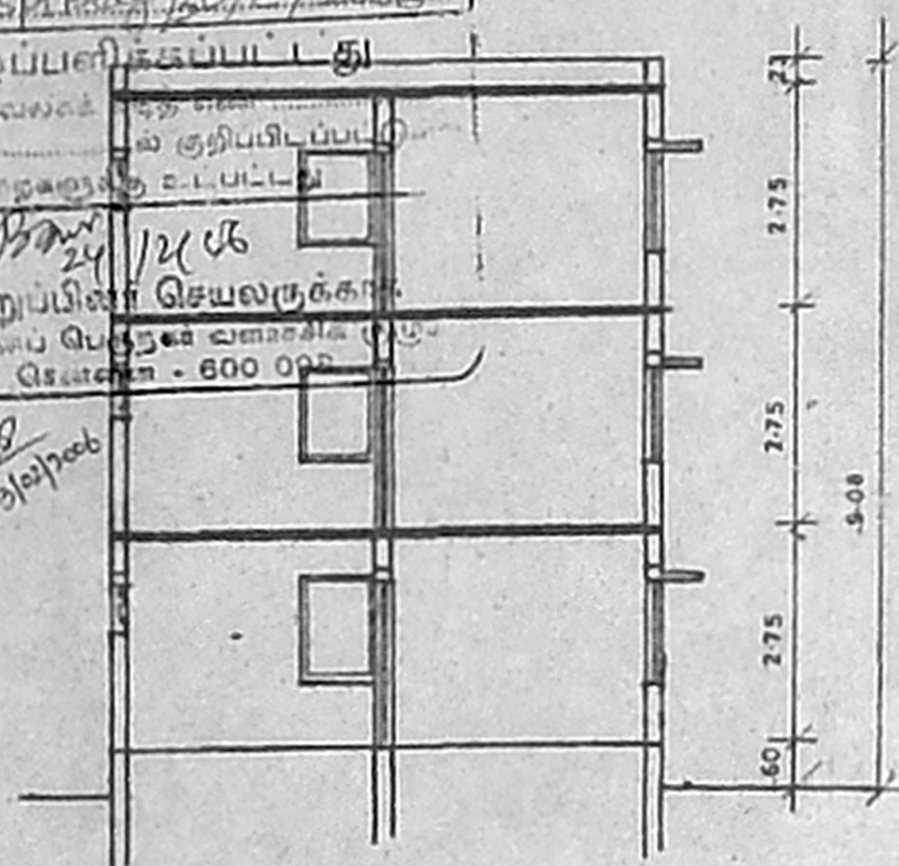


SECTION-BB

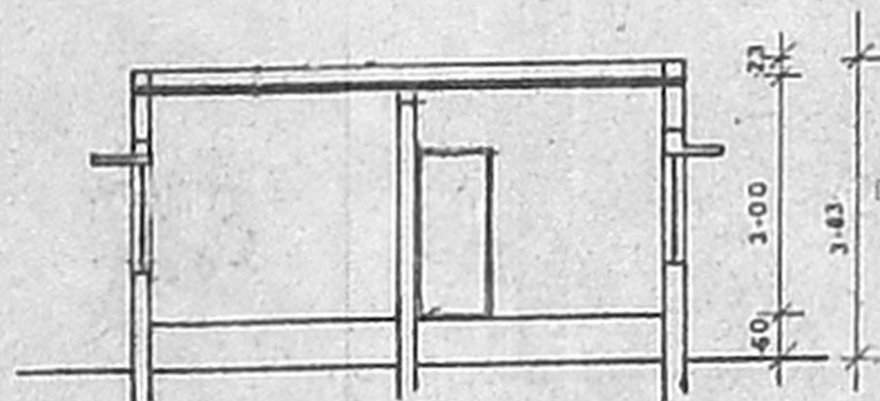


SECTION-CC




SECTION-DD

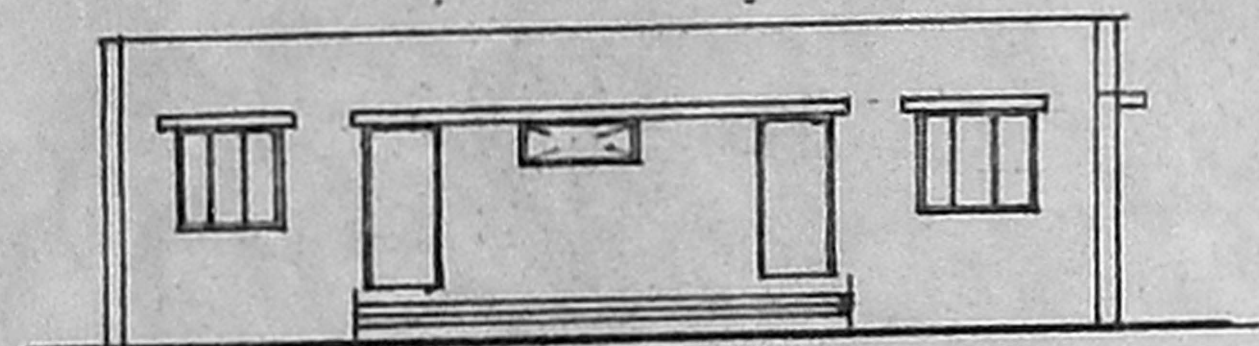


FRONT ELEVATION

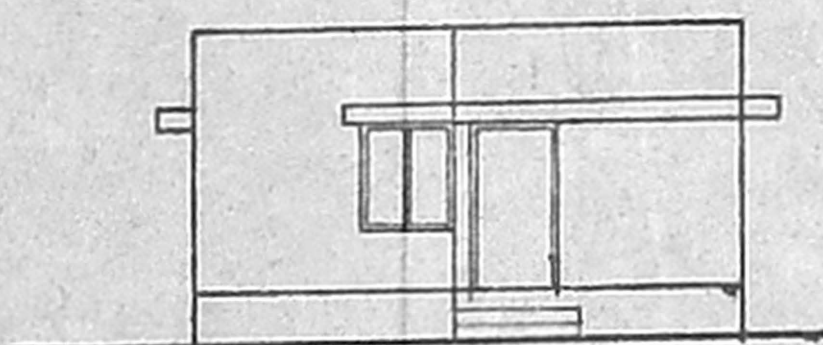


FRONT ELEVATION

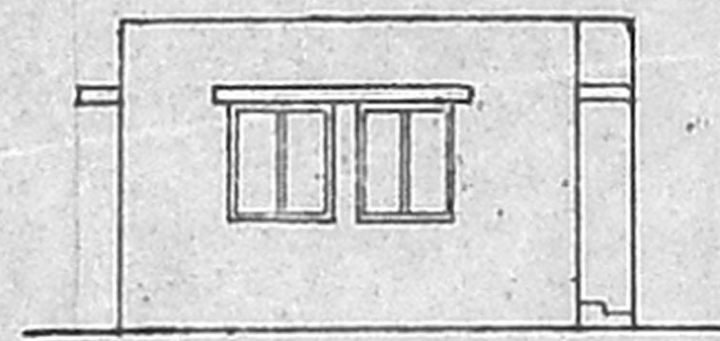


FRONT ELEVATION

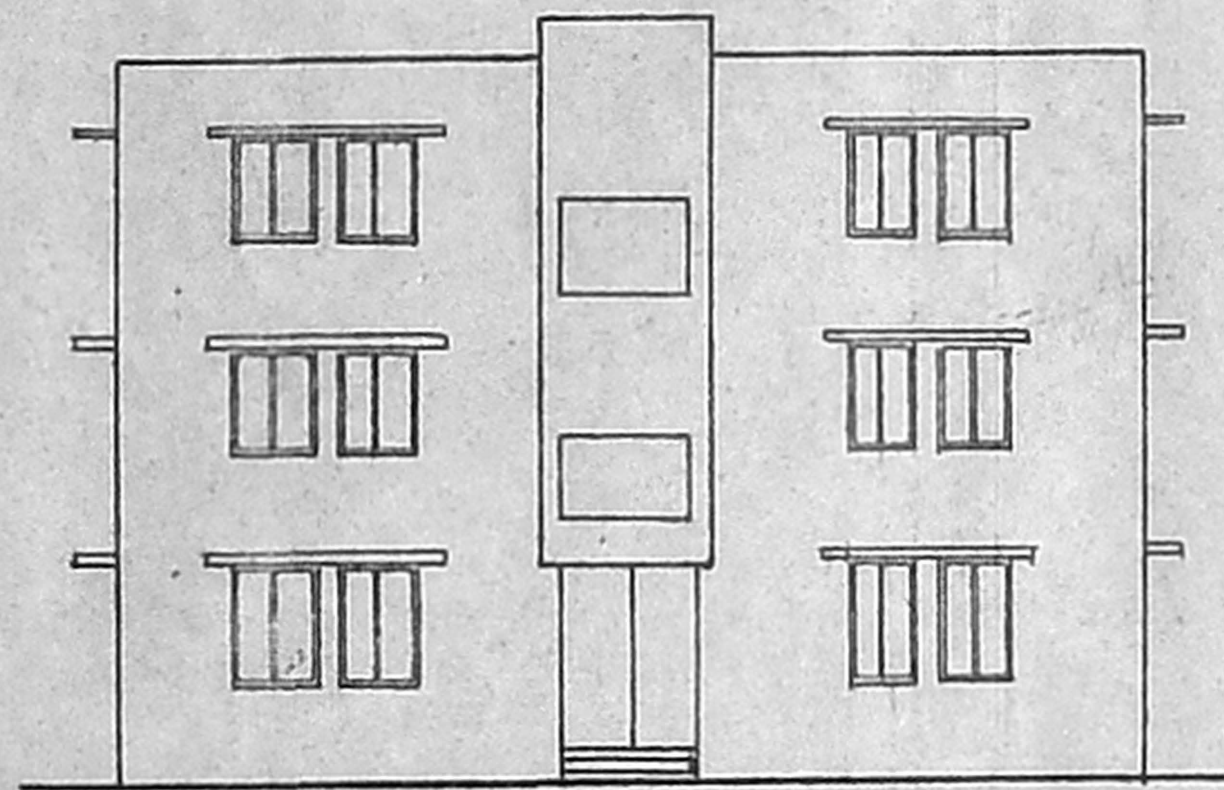


FRONT ELEVATION

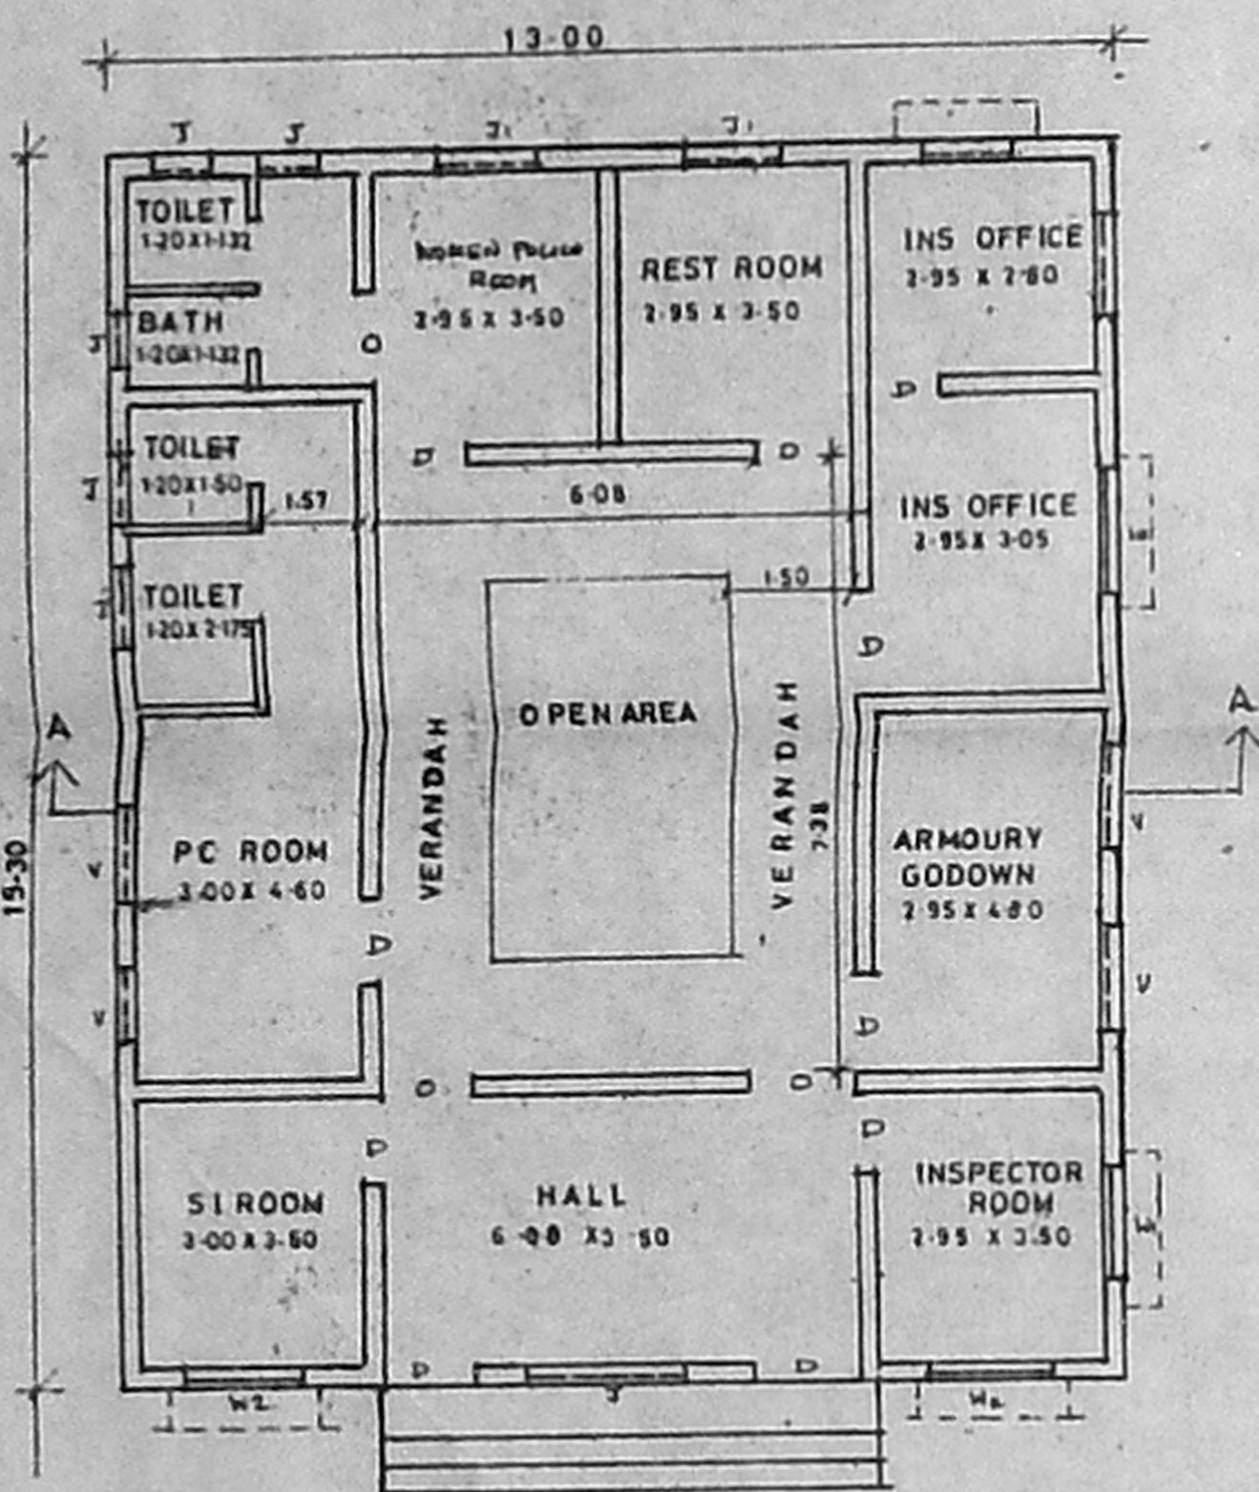


GROUND FLOOR PLAN

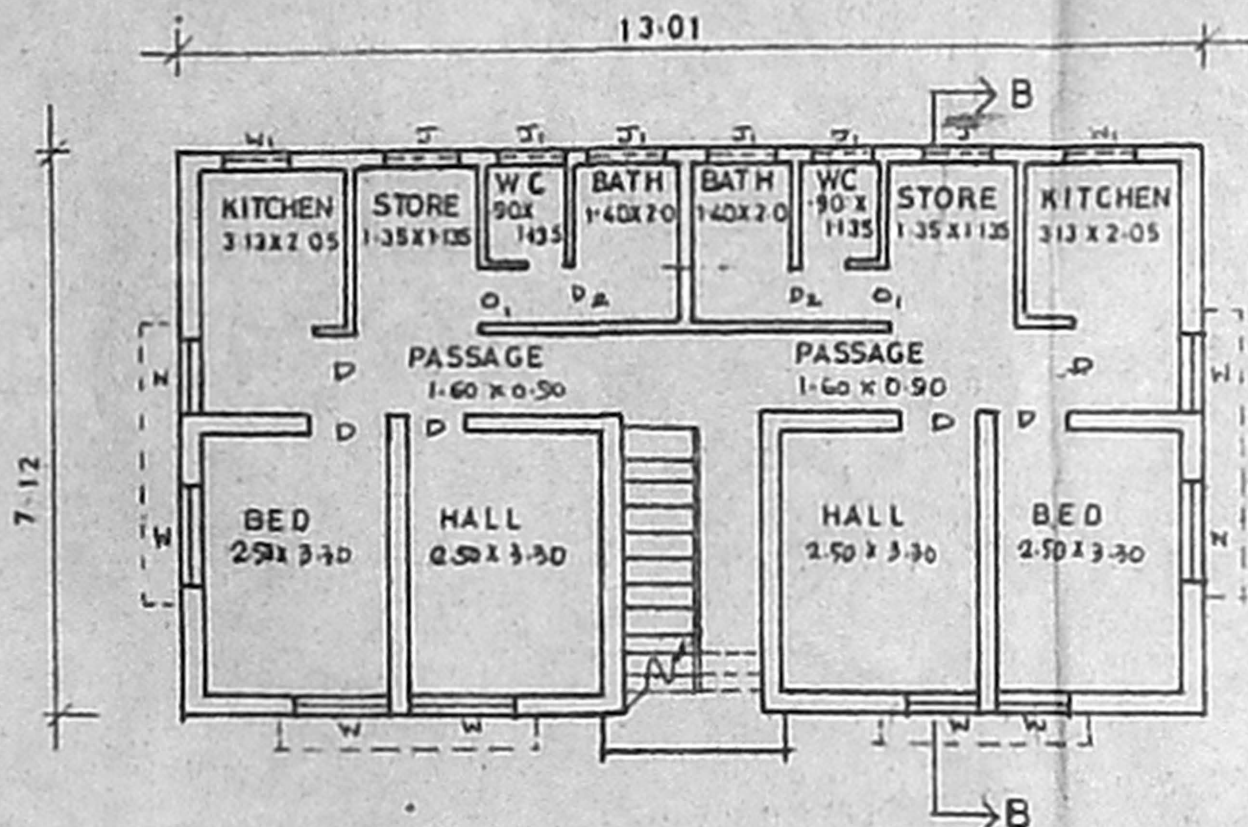

TYPICAL FLOOR PLAN

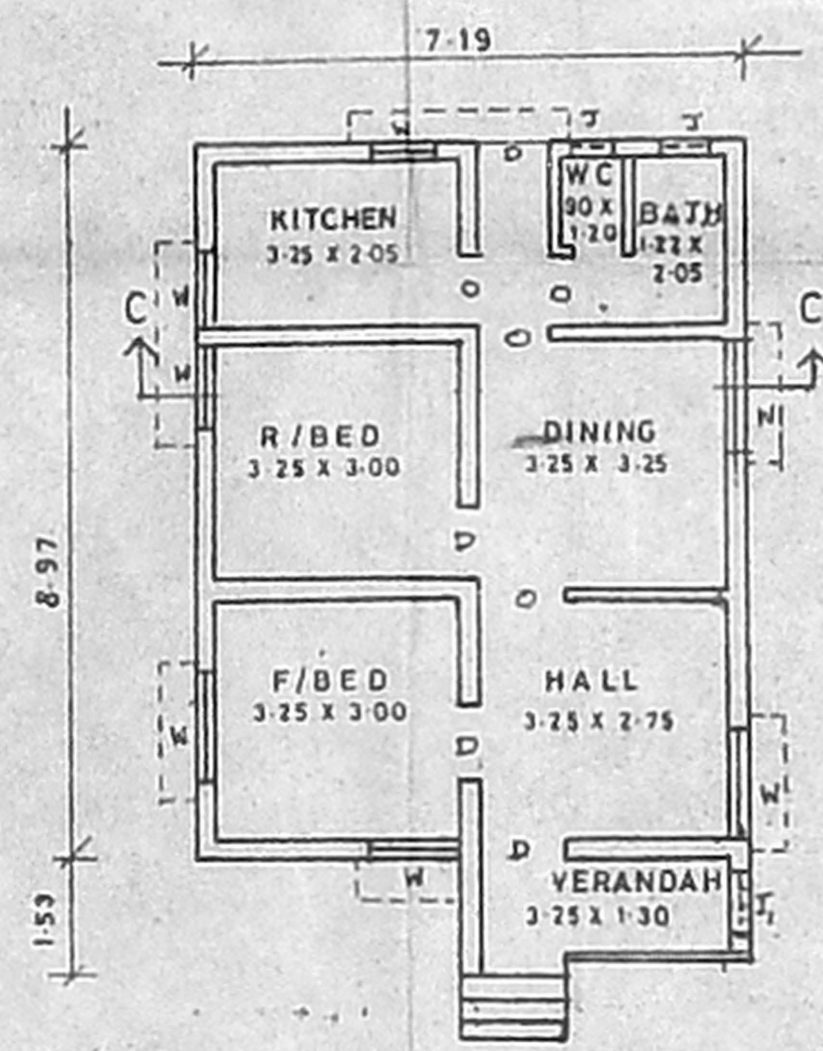

GROUND FLOOR PLAN

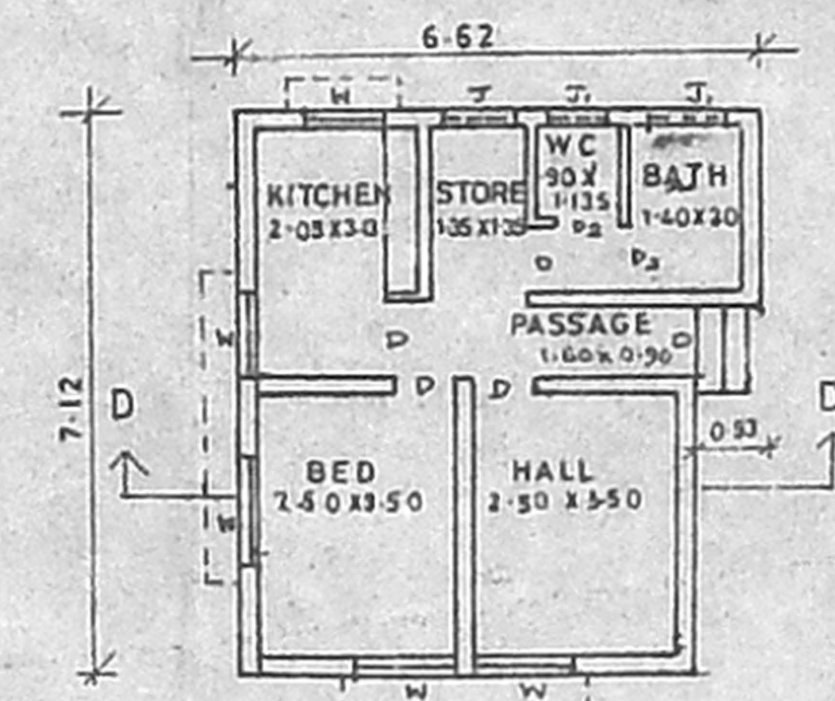

GROUND FLOOR PLAN

POLICE STATION AREA - 198.90 M²

JOINERY DETAILS

D	DOOR	0.90 X 2.10
O	OPENING	0.90 X 2.10
W1	WINDOW	1.35 X 1.35
W2	WINDOW	1.35 X 1.20
J	JALLY	0.60 X 0.60
J1	JALLY	0.60 X 1.20
V	VENTILATOR	0.60 X 0.60

BUILDING - A B & C

JOINERY DETAILS

	AREA IN M ²
D	DOOR 0.90 X 2.10
D2	DOOR 0.70 X 2.10
O	OPENING 0.90 X 2.75
O1	OPENING 0.75 X 2.75
W	WINDOW 0.90 X 1.20
W1	WINDOW 0.90 X 0.60
J	JALLY 1.20 X 1.20
J1	JALLY 0.60 X 0.60
BUILDING A (3)	92.63
BUILDING B (2)	277.63
BUILDING C (2)	277.63

JOINERY DETAILS - BUILDING E AREA 70.16 M²

D	DOOR	0.90 X 2.10
D2	DOOR	0.70 X 2.10
O	OPENING	0.90 X 2.10
W	WINDOW	0.90 X 1.20
J	JALLY	0.60 X 0.60
J1	JALLY	0.90 X 1.20

JOINERY DETAILS - BUILDING D AREA 42.39 M²

D	DOOR	0.90 X 2.10
D2	DOOR	0.70 X 2.10
O	OPENING	0.75 X 2.75
O1	OPENING	0.90 X 2.75
W	WINDOW	0.90 X 1.20
W1	WINDOW	0.90 X 0.60
J	JALLY	1.20 X 1.20
J1	JALLY	0.50 X 0.60

PLAN SHOWING THE EXISTING BUILDING DETAILS AT POLICE QTRS SITE IN S.NO.197/1.2.3.4 & 11 MINJUR TOWN, PONNERI TALUK, TIRUVELLURE DIST.


76 X 53

LICENSED SURVEYOR

SUPERINTENDING ENGINEER
 TAMILNADU POLICE HOUSING CORPORATION LTD
 Class-1 Licensed Building Surveyor
 Corporation of Chennai No: 181/2002/89

A.P.O. CANT

Inspector - General of Police,
 Headquarters, Chennai-4

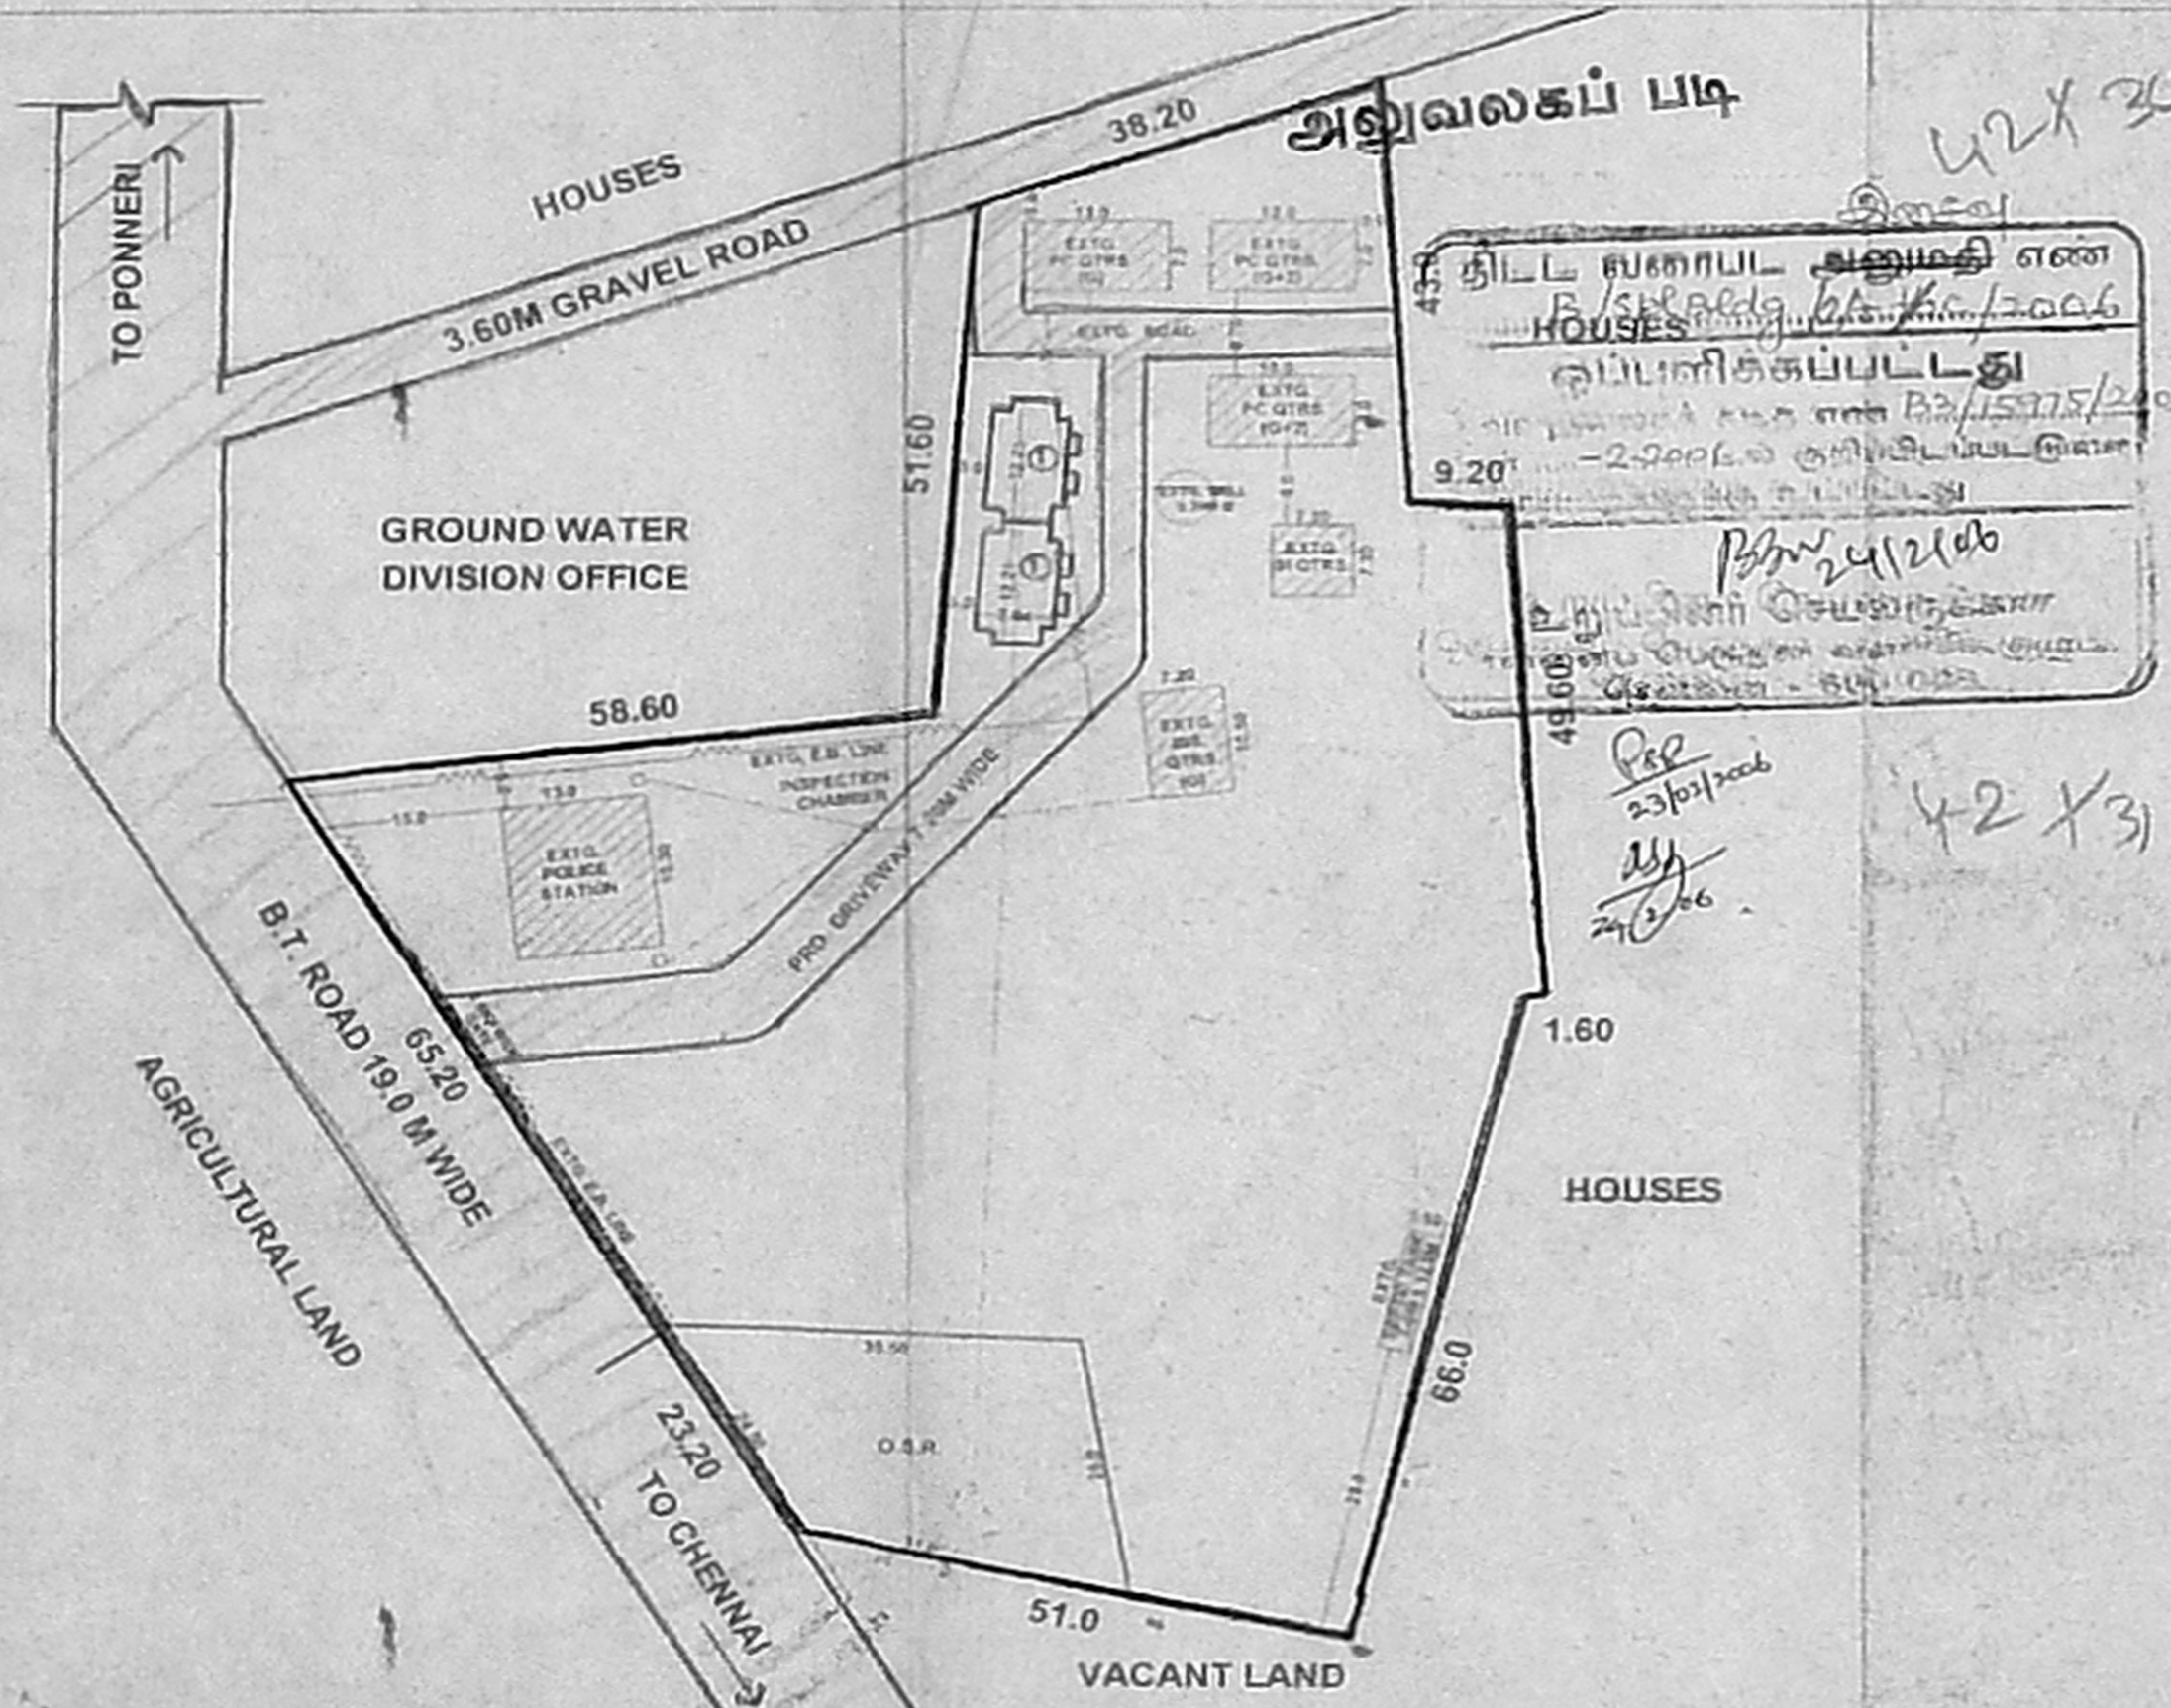

O.S.R. AREA						
BLOCK NO.	STRE. TYPE	NO OF BLOCKS	NO OF QTRS	NO OF FLOORS	ORD. NO	AREA SQM.
1	POHC	2	12	4+1	30/7498	951.30
TOTAL		2	12			951.30

MINJUR		PHASE - VII	
PROPOSED POLICE QUARTERS			
SURVEY No.	: 197.11.2.3.4 & 11		
VILLAGE	: MINJUR		
TOWNSHIP	: PONNERI		
DISTRICT	: THIRUVELLORE		

O.S.R. AREA REQUIRED 10% OF THE TOTAL SITE AREA 95.130 SQM.	O.S.R. AREA PROVIDED 951.30 SQM.
--	-------------------------------------

SUPERINTENDING ENGINEER
 TAMILNADU POLICE HOUSING CORPORATION LTD.
 Class-I Licensed Building Surveyor
 Corporation of Chennai-No. 161/2002-03

Inspector - General of Police
 Headquarters, Chennai-4