
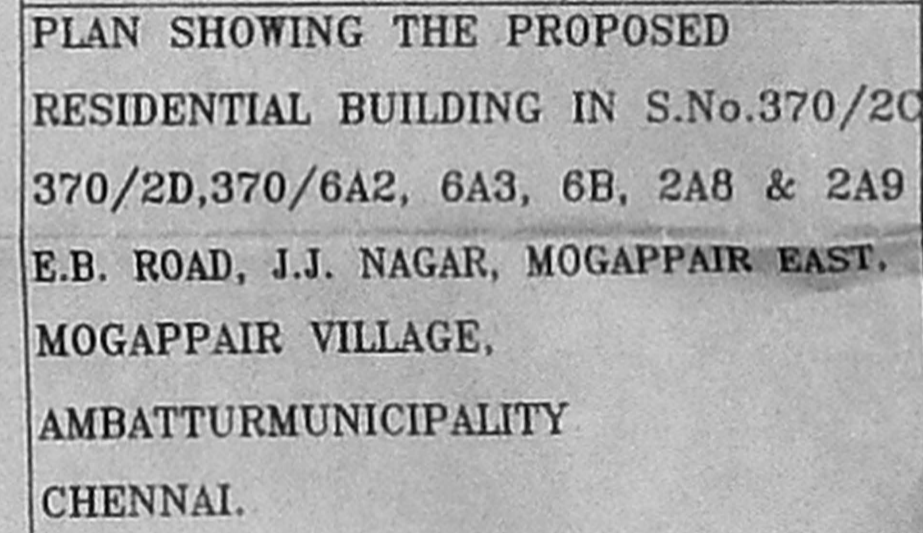


- SPECIFICATION:**
- R.C.C FRAMED STRUCTURE
 - BRICK WORK IN BASEMENT
 - SUPER STRUCTURE in C.M.1:5
 - WALLS ARE PLASTERED BY CEMENT MORTAR 1:5
 - WALLS ARE PAINTED WITH EMERALD WHITE
 - JOINERY WORK IN WOOD
 - ROOF COVERED BY GALVALUM
 - ALL RCC WORK IN M20
 - WEATHERING COURSE LAID OVER RCC SLAB WITH PROPER SLOPE

AREA STATEMENT:

	SQ.MTR	SQ.FT
PLOT EXTENT	5869.53	63180.00
BLOCK - A	2596.75	27951.36
BLOCK - B	2596.75	27951.36
BLOCK - C	3568.63	38413.00
TOTAL	8762.13	94315.72

F.S.I = 1.492
 TOTAL 96 NOS. DWELLING UNIT
 CAR PARKING = 56 NOS.
 TWO WHEELER PARKING = 40 NOS.

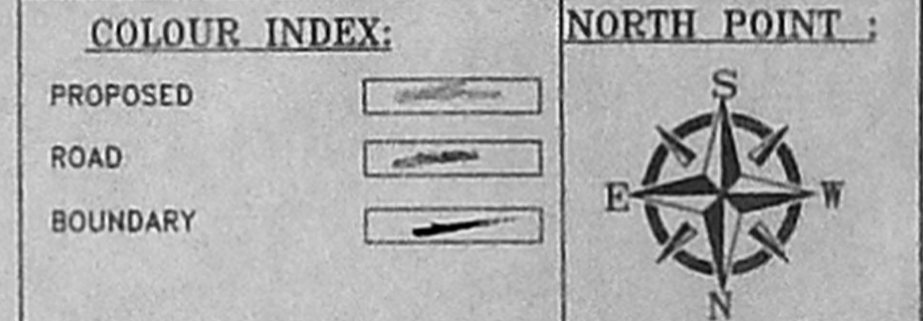


SCALE - 1:100 or 1"=8'0"

OWNER:

ER. K. SELVAM,
 BE. (Civil), AMIE, C. Eng(U), FIV,
 CHARTERED ENGINEER & APPROVED VALUER,
 CLASS-4 LICENSED SURVEYOR,
 Reg No: 600/2005/2006,
 DOOR No: 11/205 11th BLOCK,
 MOGAPPAIR EAST, CHENNAI-600 037,
 MOGAPPUR VILLAGE SCHOOL


LICENSED SURVEYOR
 CELL No: 9841282050

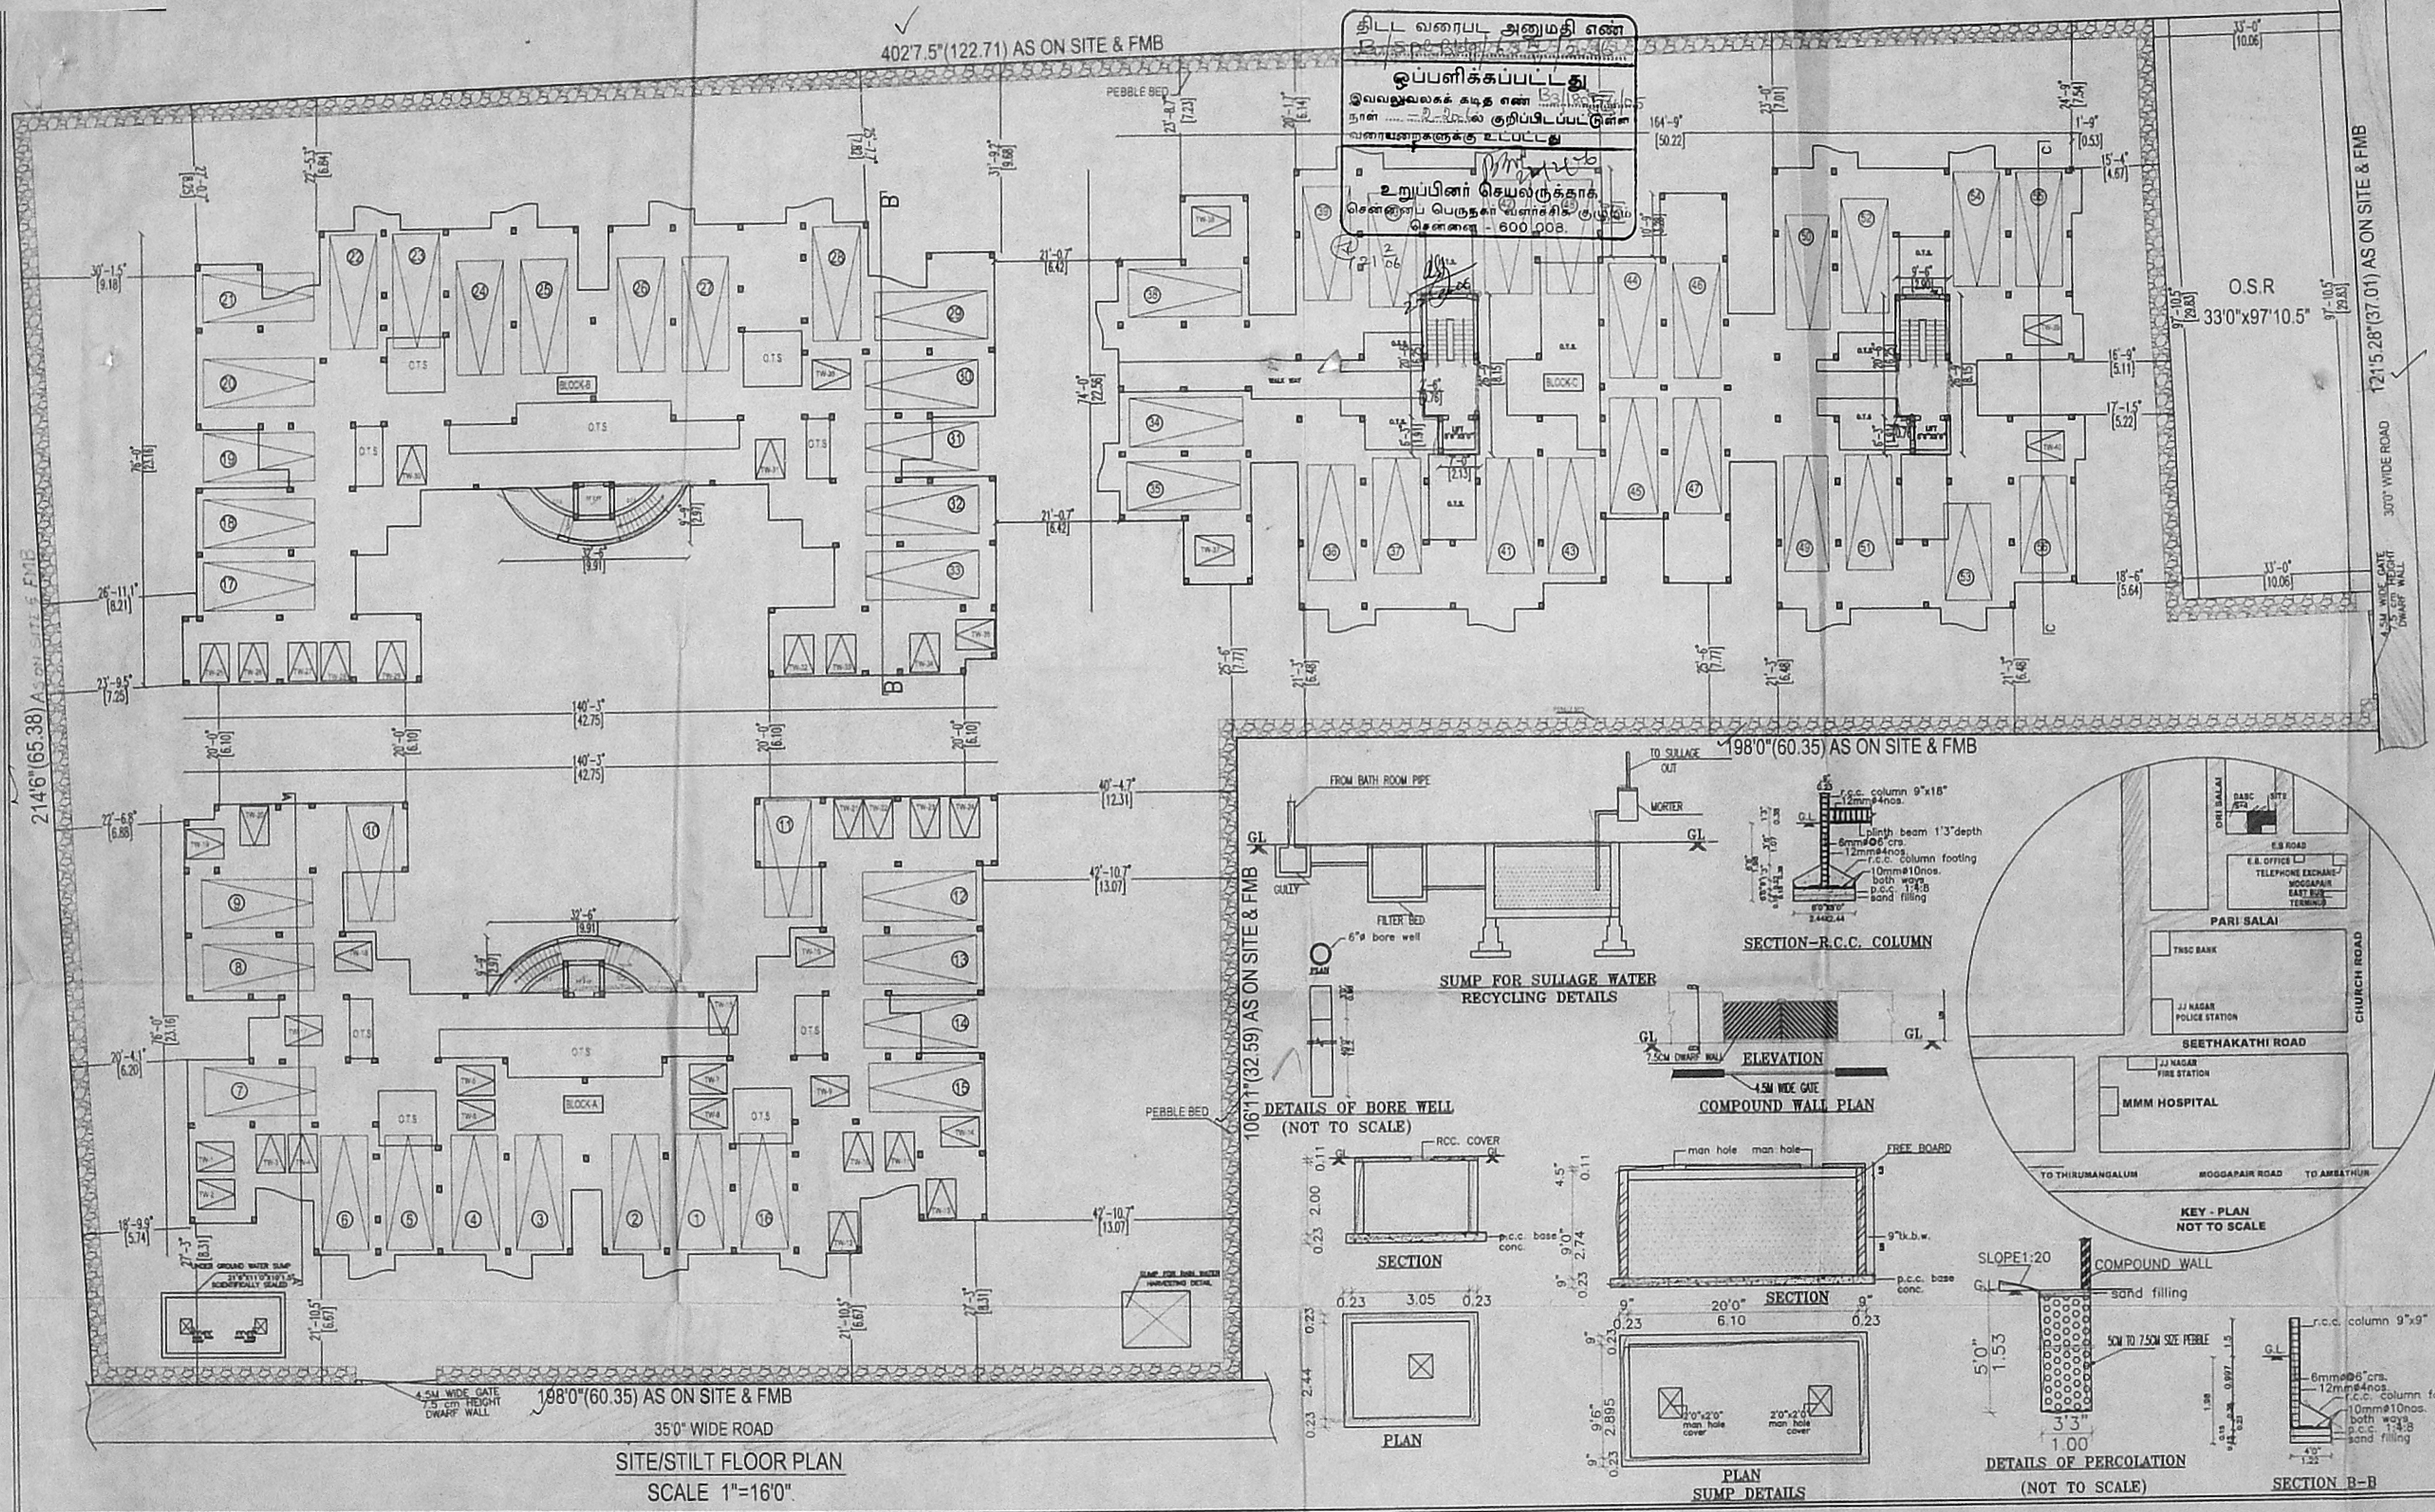


திட்ட வரைபட அனுமதி எண்
 உறுப்பினர் செயலுக்குத்தாக
 சென்னைப் பெருநகர் வளர்ச்சி குழு
 சென்னை - 600 008.

CMDA (B) / INT. NO. 1
 No B3/18054/05

CMDA (B) NO. 1
 C.No. 84/18054/2
 P.A. 12/5

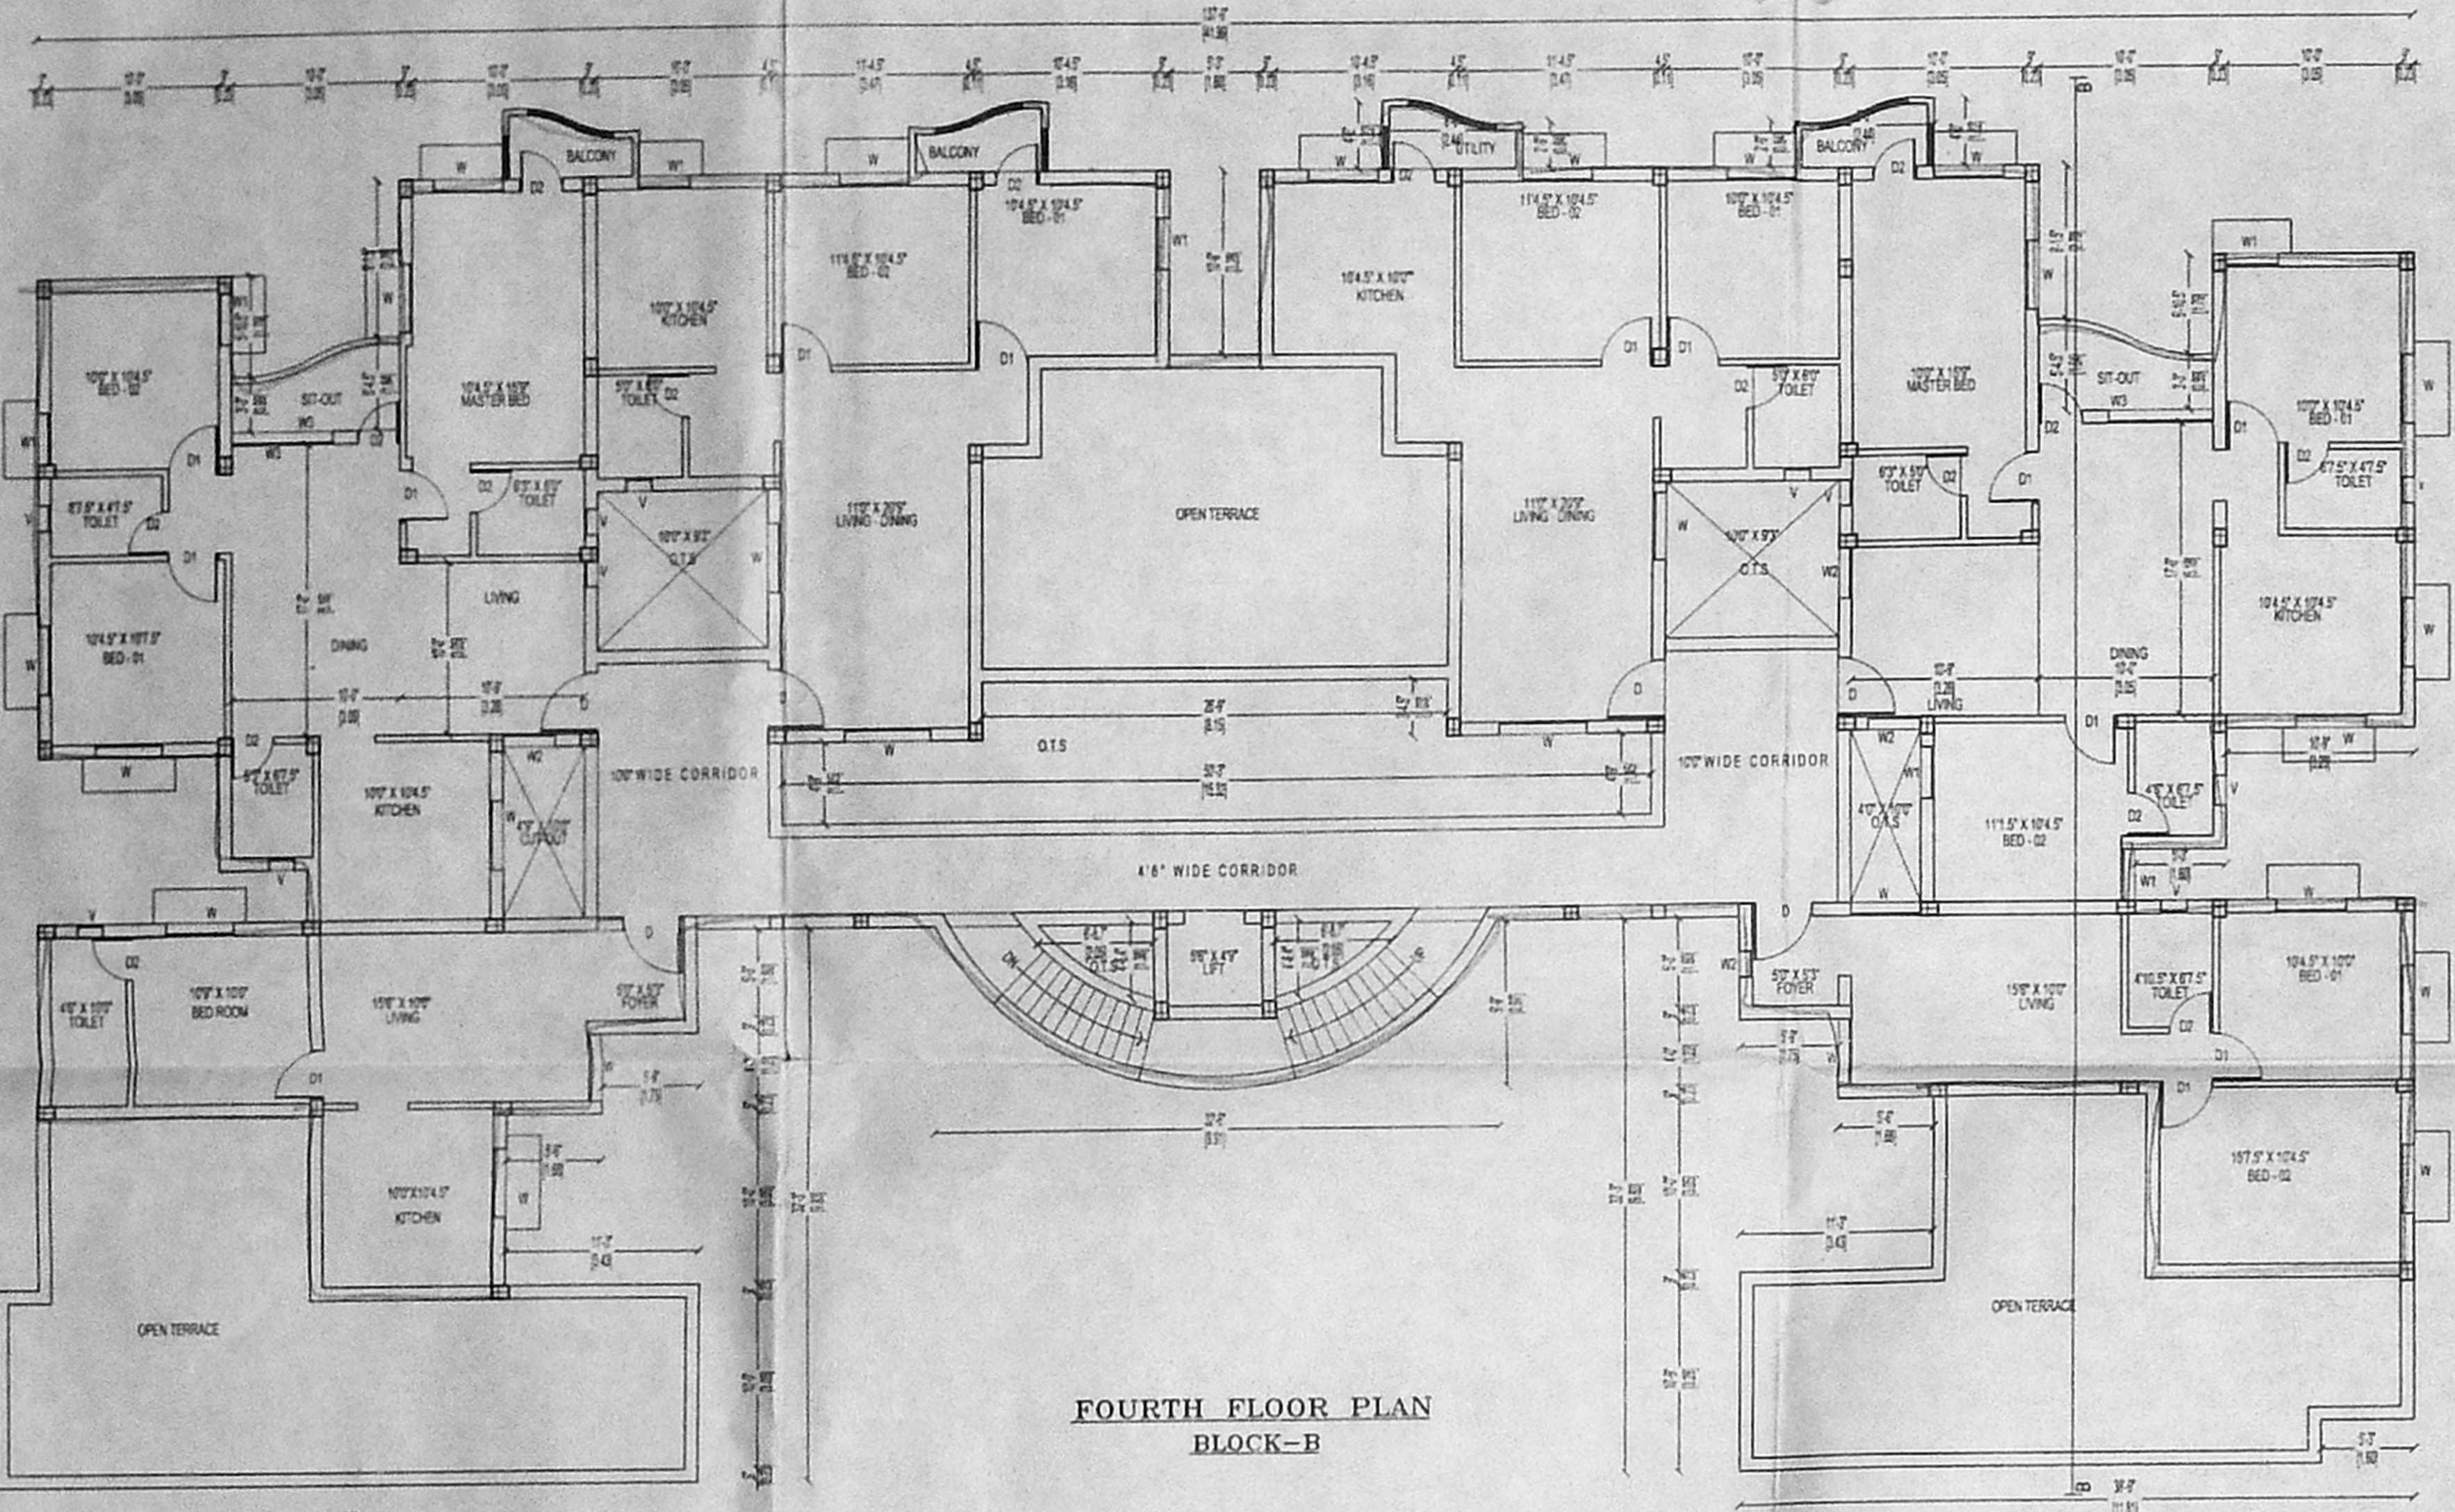


FOURTH FLOOR PLAN
BLOCK-B

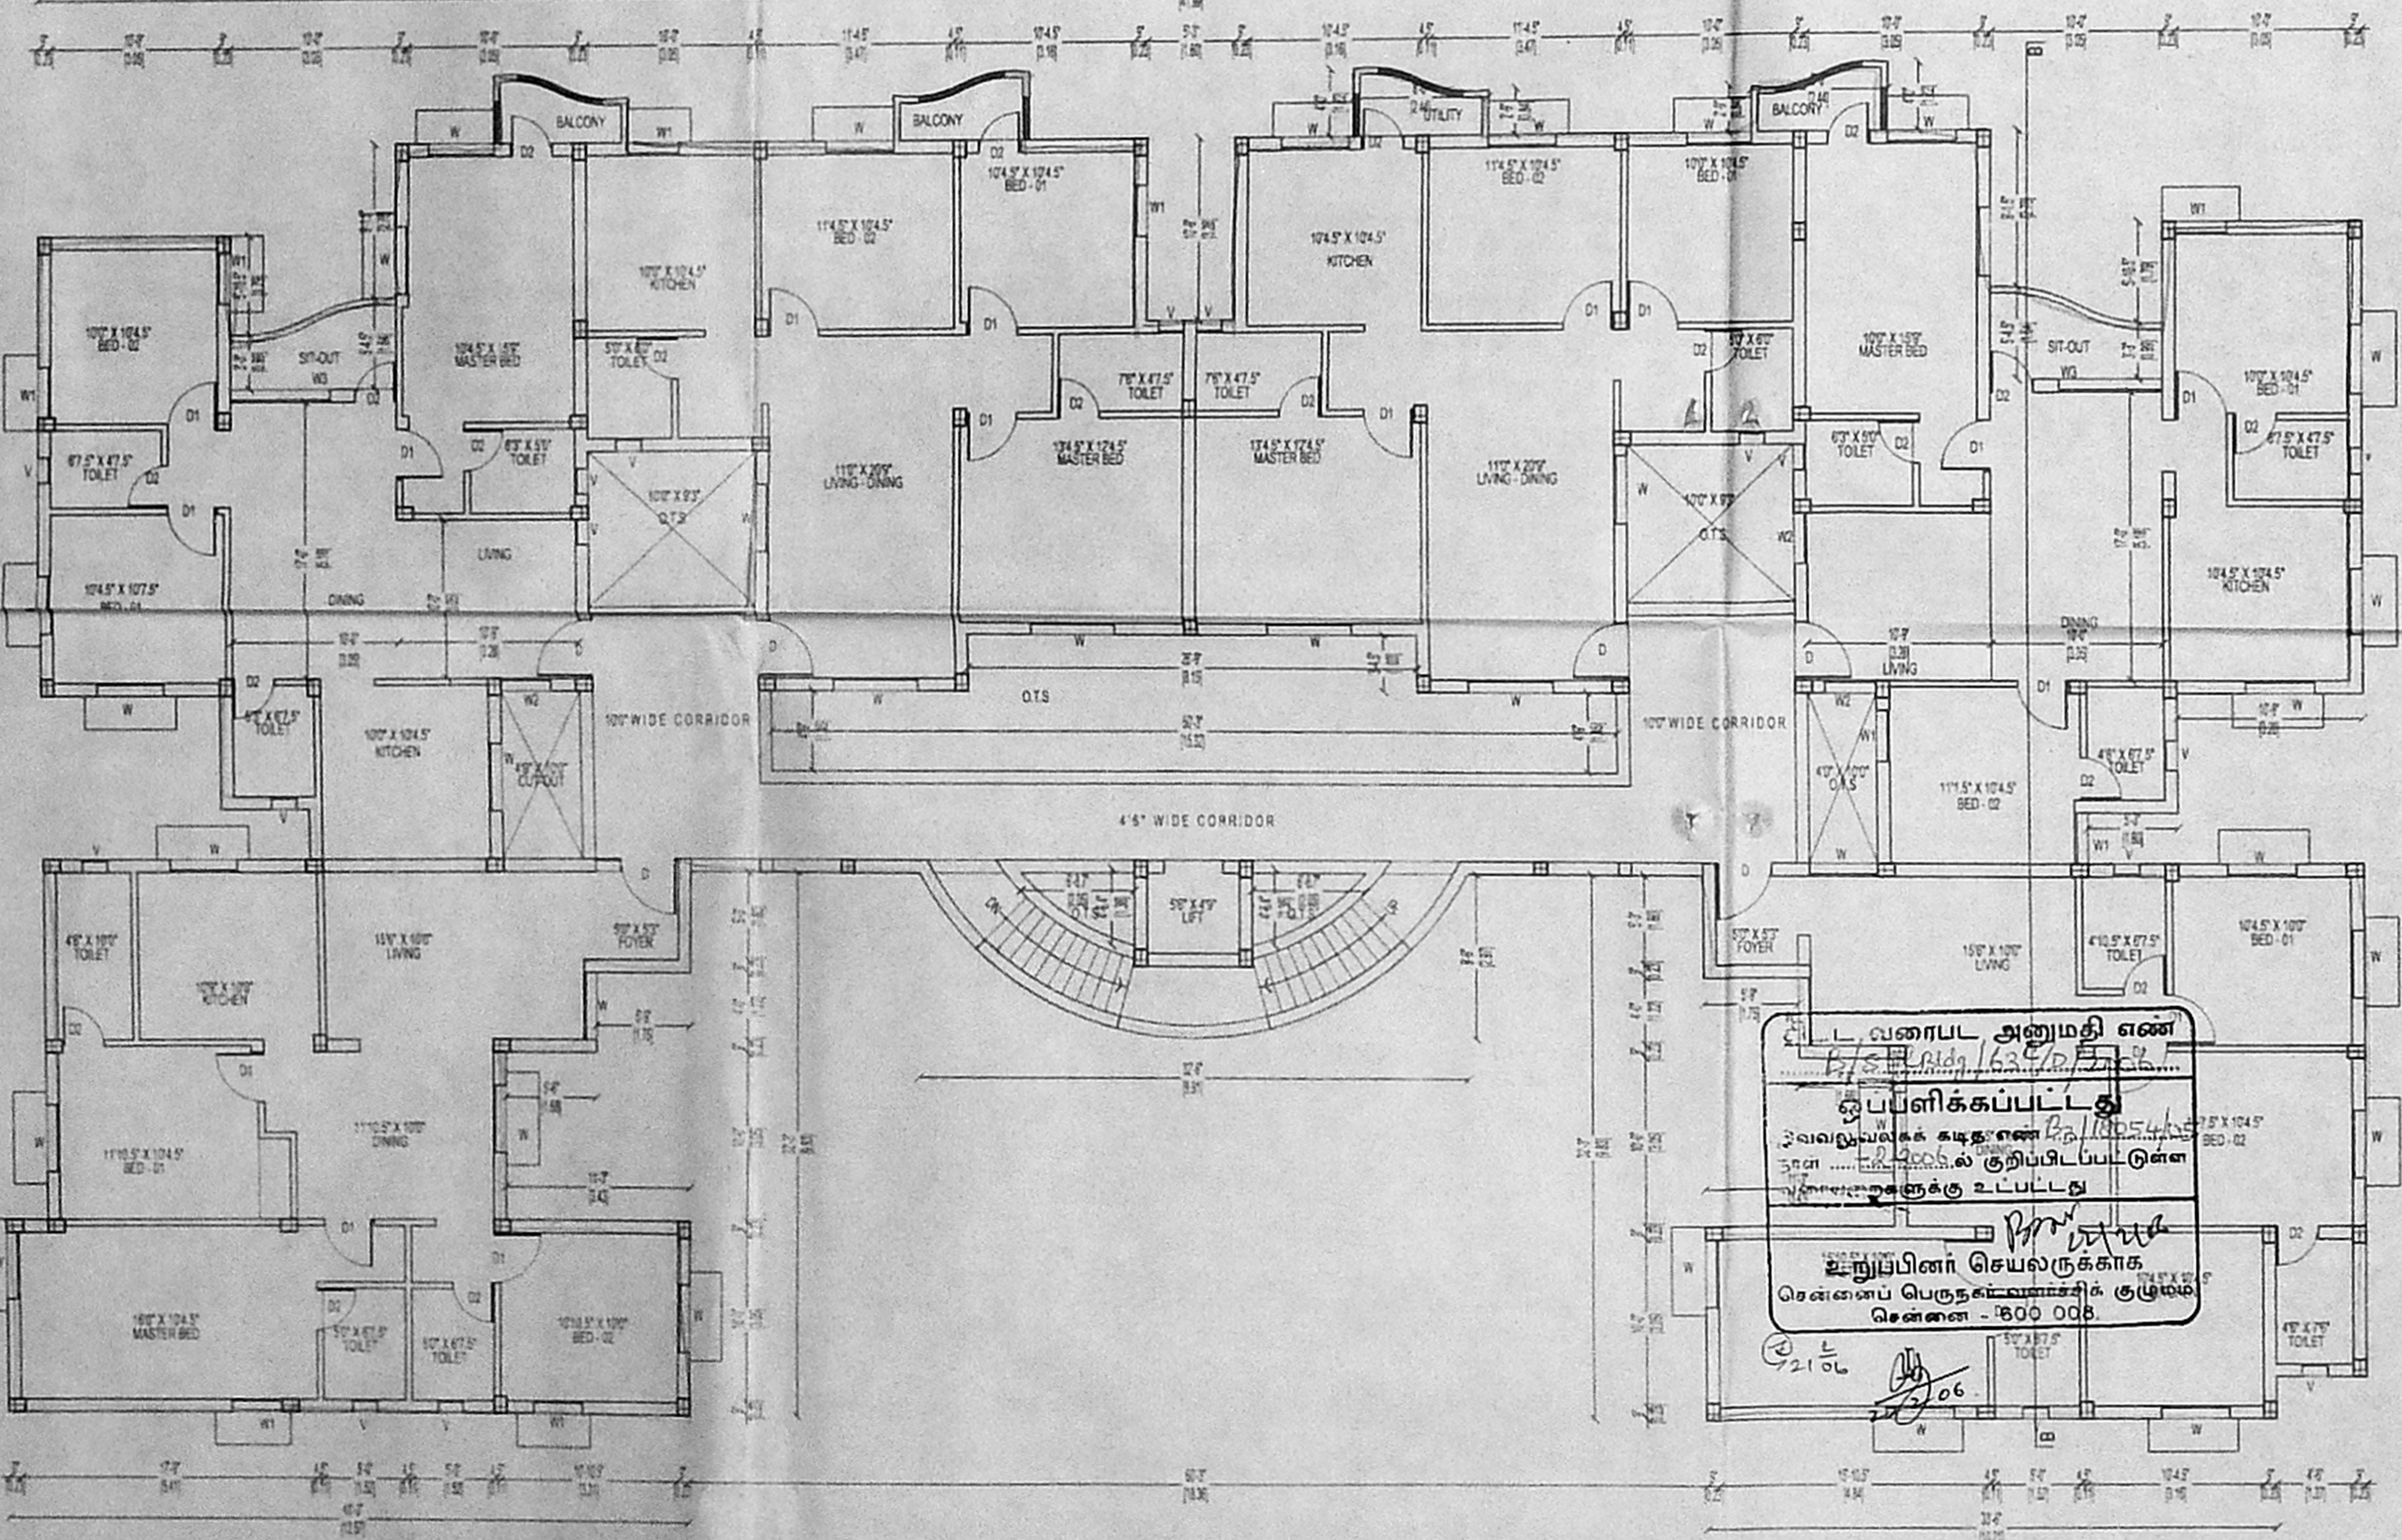


TYPICAL FLOOR PLAN
FIRST, SECOND & THIRD FLOOR PLAN
BLOCK-B


சட்டவழிபிணப் பணியை
 செய்வதற்காக
 இவ்வளவிலே
 செலவு செய்துள்ளதாக
 சான்றிதழ் கீழ்க்கண்ட
 முறையில்
 சான்றிதழ்
 2.1.5

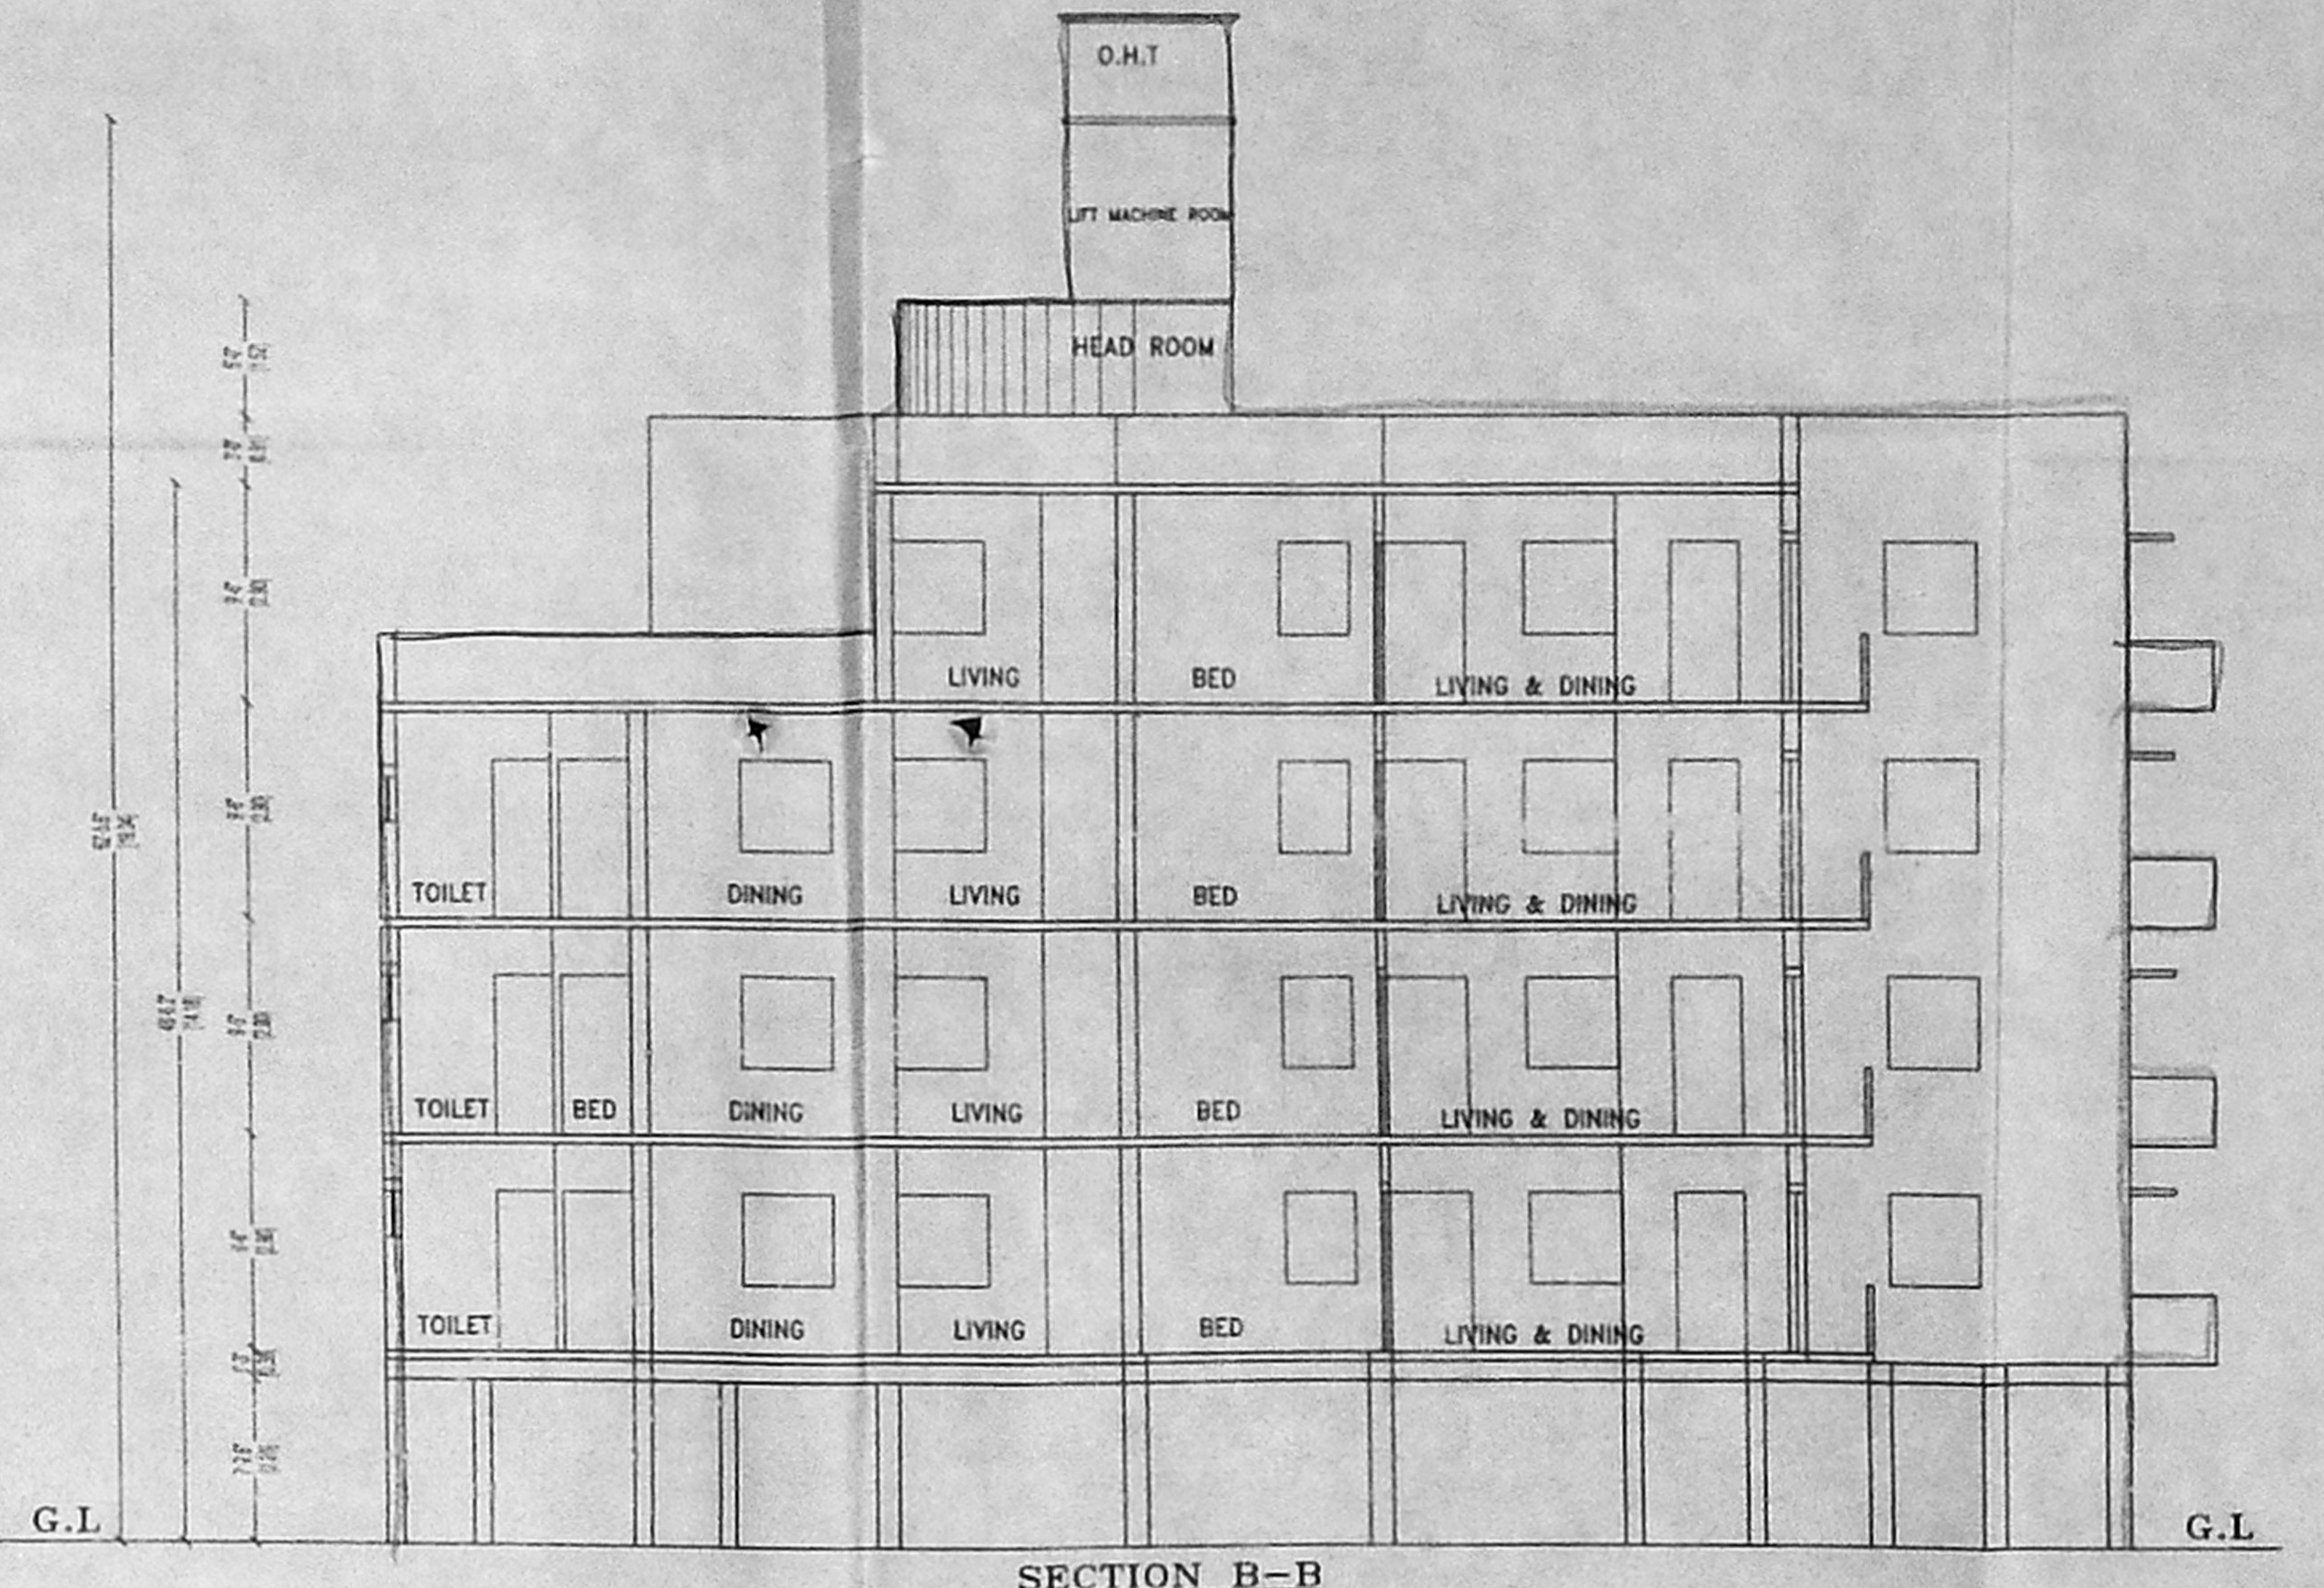

SECTION B-B

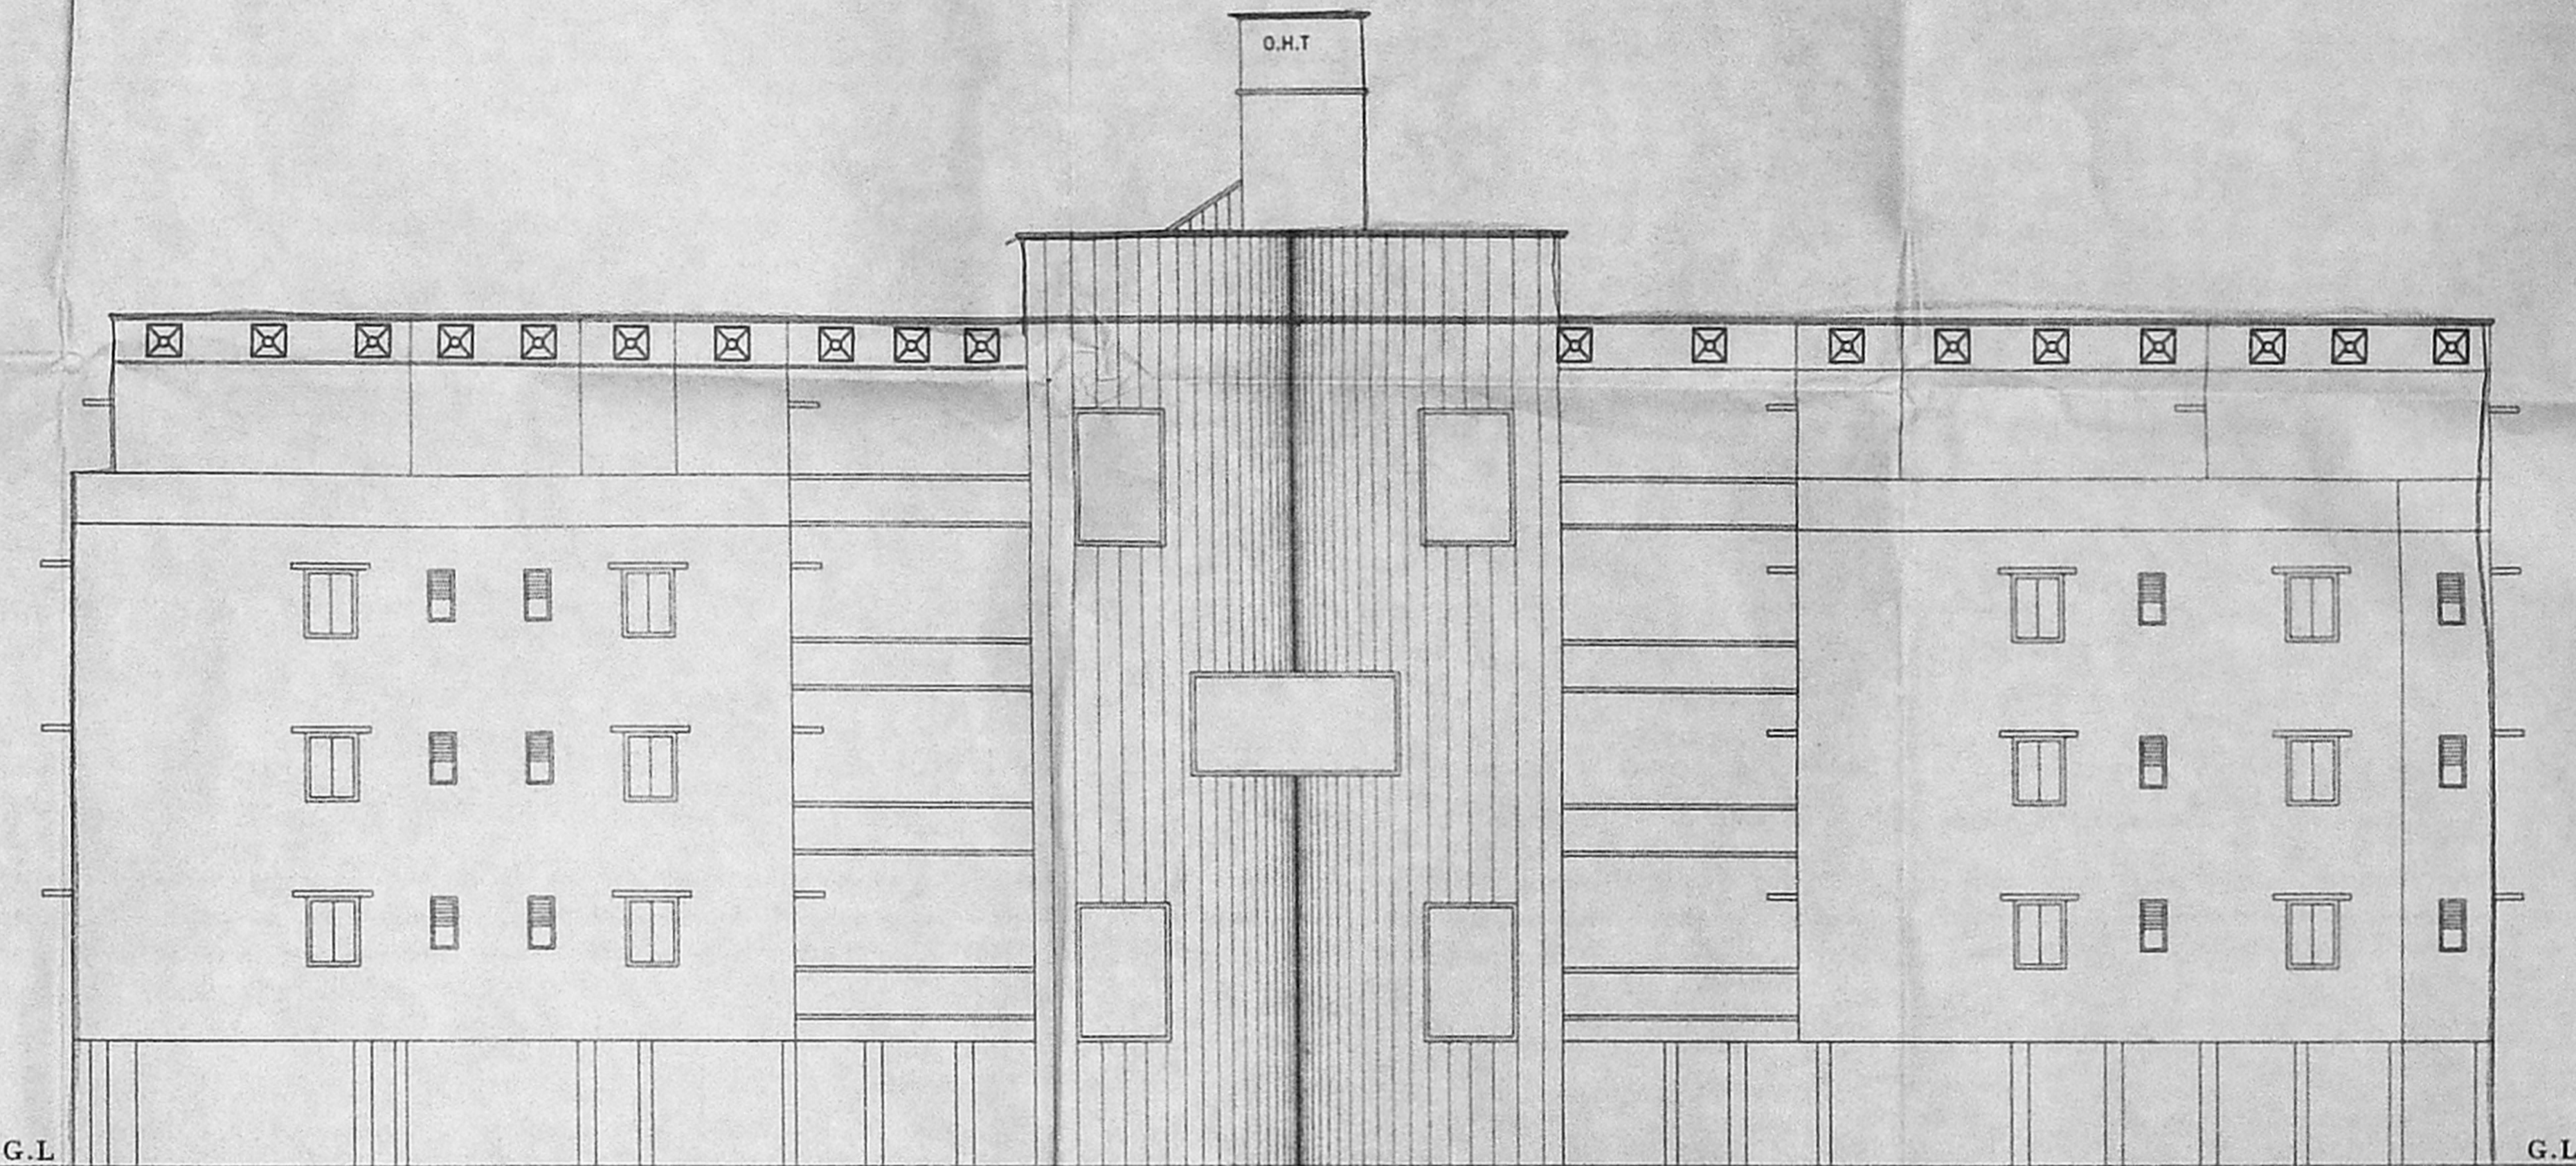

ELEVATION

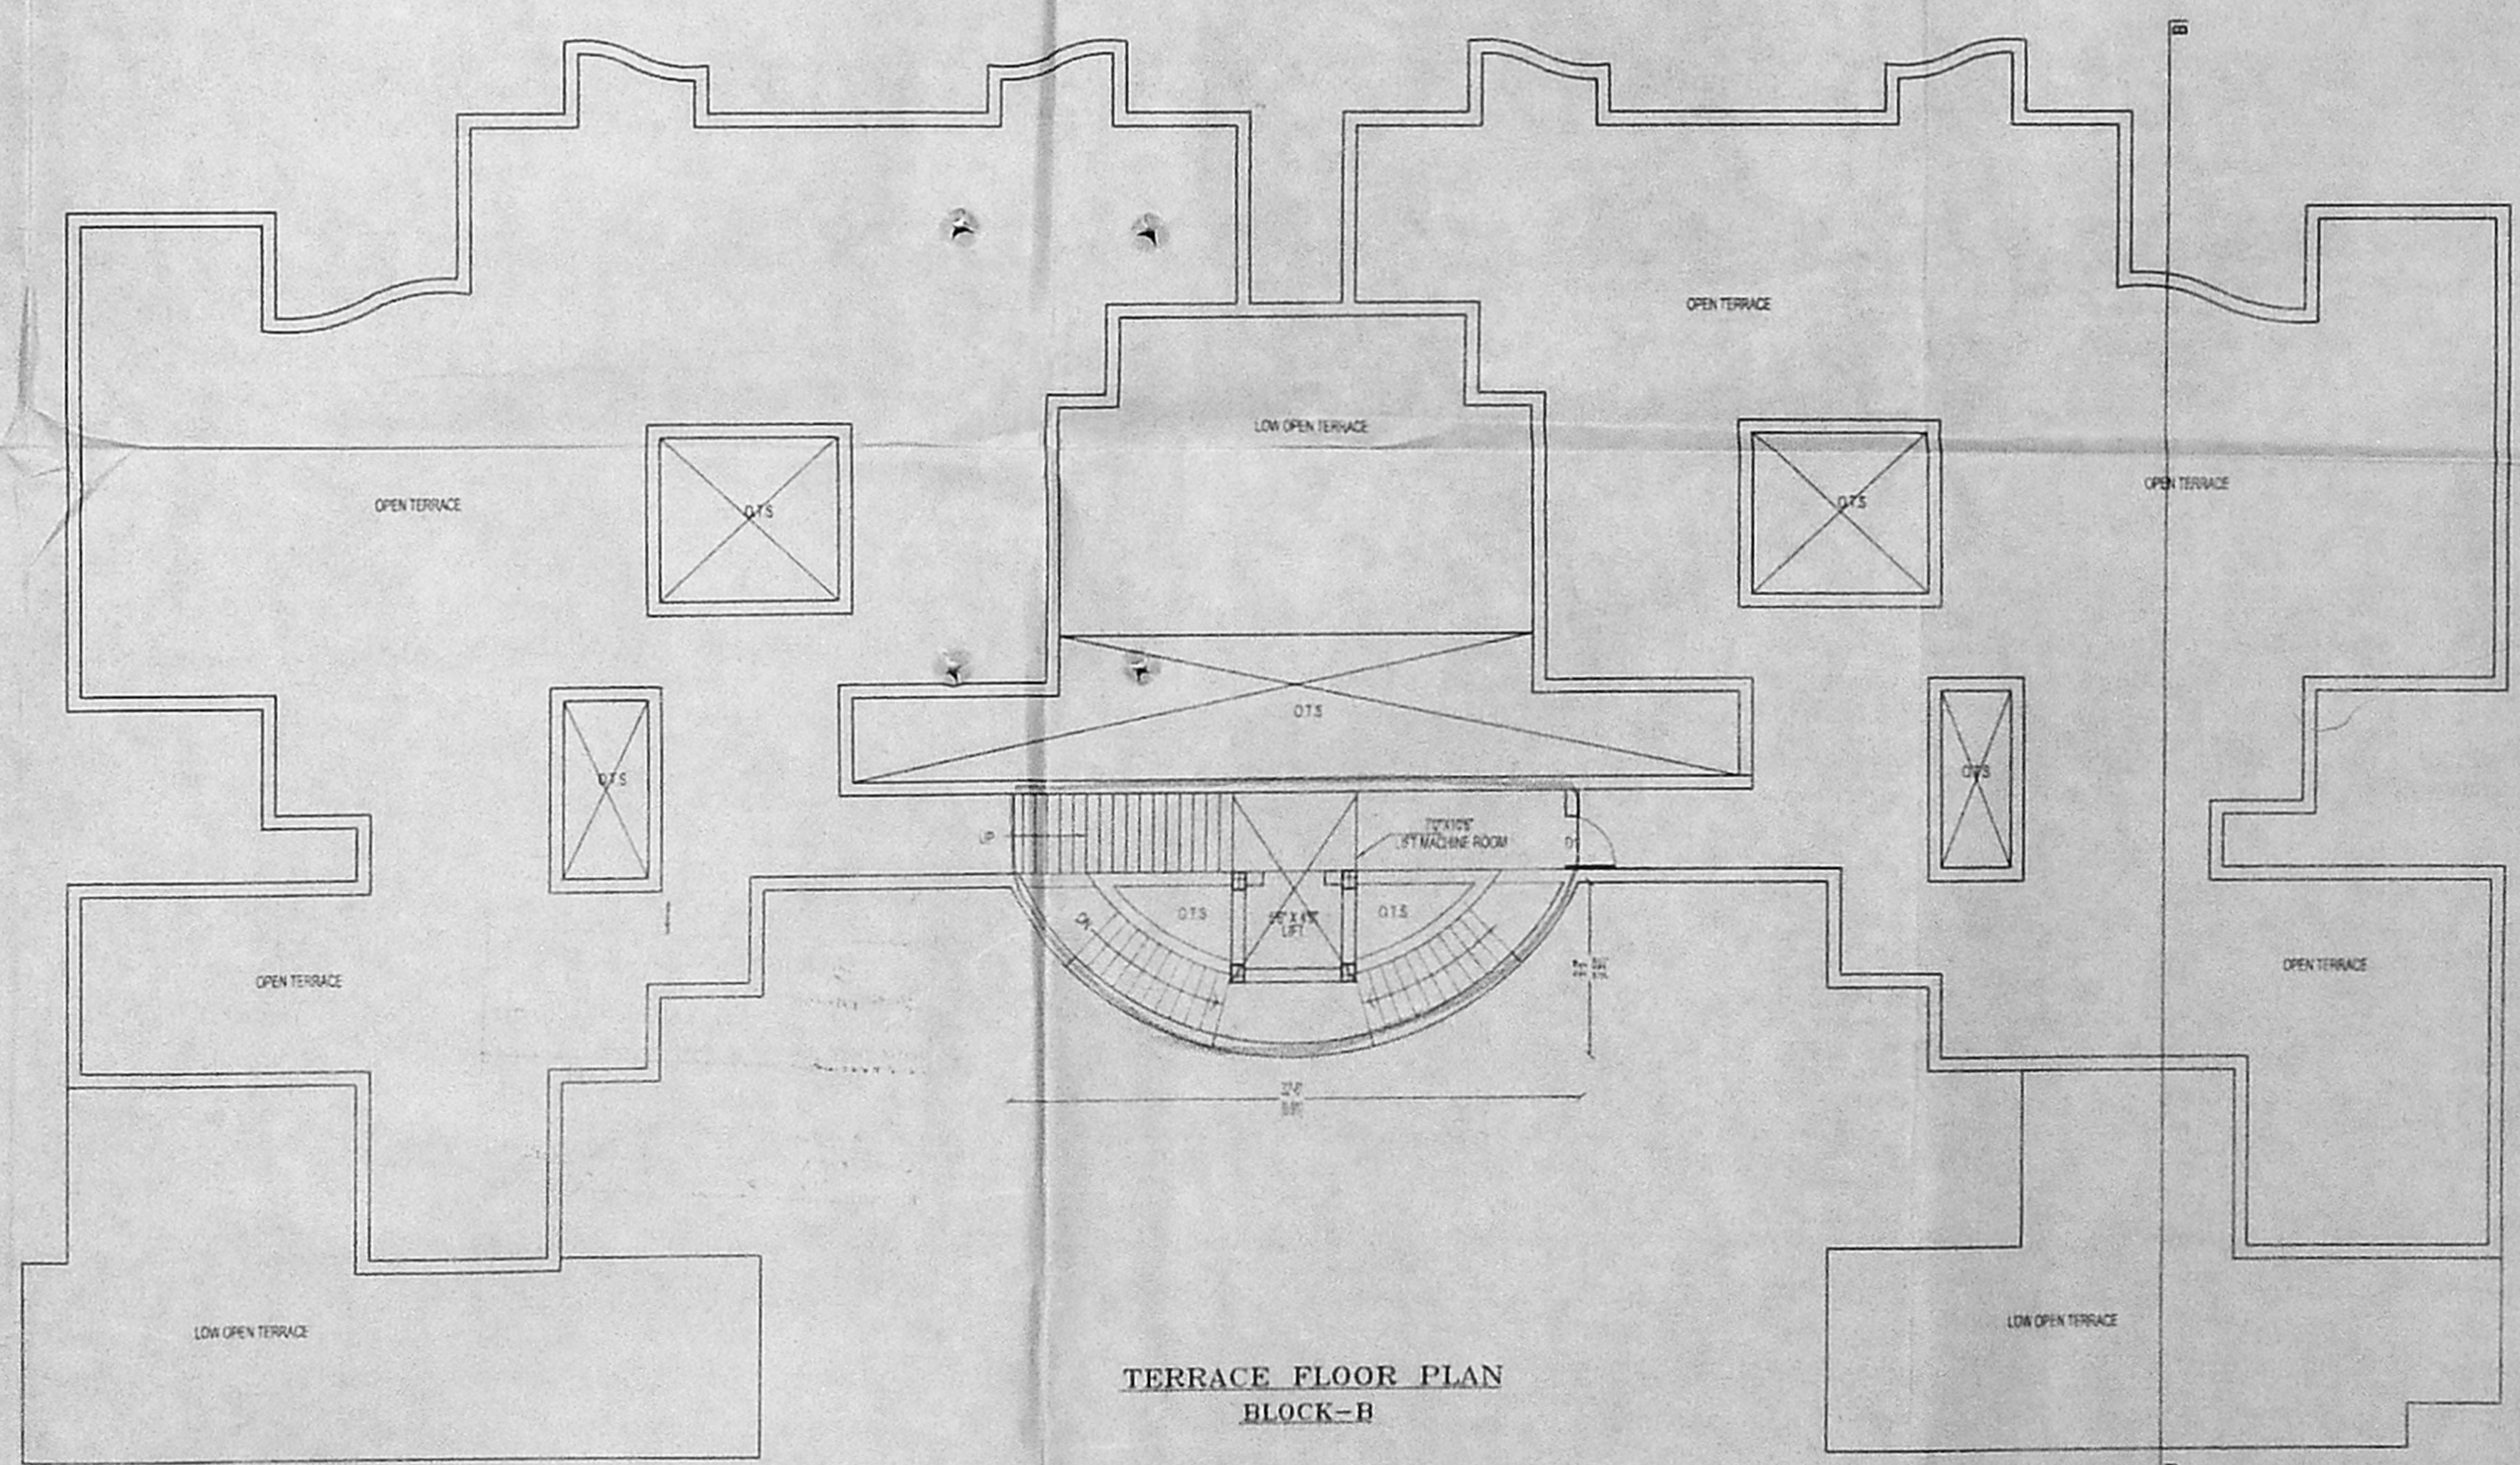

TERRACE FLOOR PLAN
BLOCK-B

SCHEDULE OF JOINERY:

D	DOOR	3'3" x 7'0"
D1	DOOR	3'0" x 7'0"
D2	DOOR	2'6" x 7'0"
W	WINDOW	4'0" x 4'0"
W1	WINDOW	3'0" x 4'0"
W2	WINDOW	3'0" x 4'0"
W3	WINDOW	6'0" x 4'0"
V	VENTILATOR	1'6" x 4'0"


SPECIFICATION:

- R.C.C FRAMED STRUCTURE M20
- BRICK WORK IN BASEMENT & SUPER STRUCTURE IN C.M.1:5
- WALLS ARE PLASTERED BY CEMENT MORTAR 1:5
- WALLS ARE PAINTED BY CEMENT PAINT.
- LINTEL OVER OPENING.
- JOINERY WORK IN TEAK WOOD.
- ROOF COVERED BY RCC SLAB.
- ALL RCC WORK IN M20
- WEATHERING COURSE LAID OVER RCC SLAB WITH PROPER SLOPE

BLOCK-B

AREA STATEMENT:	SQ.MTR.	SQ.FT
STILT FLOOR	23.04	248.00
FIRST FLOOR	681.00	7330.25
SECOND FLOOR	681.00	7330.25
THIRD FLOOR	681.00	7330.25
FOURTH FLOOR	530.71	5712.61
	2596.75	27951.36

COLOUR INDEX:

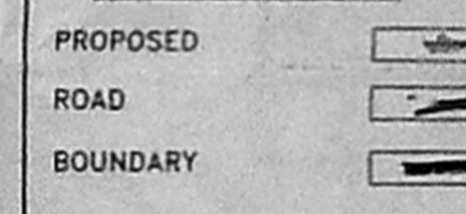

NORTH POINT:



SCALE - 1:100 or 1"=8'0"


PLAN SHOWING THE PROPOSED
 RESIDENTIAL BUILDING IN S.No.370/2C
 370/2D,370/6A2, 6A3, 6B, 2A8 & 2A9
 E.B. ROAD, J.J. NAGAR, MOGAPPAIR EAST,
 MOGAPPAIR VILLAGE,
 AMBATTUR MUNICIPALITY
 CHENNAI 123 X 81 123 X 81

OWNER:
 MR. K. SIVAM,
 11th FLOOR, 11th BLOCK,
 MOGAPPAIR EAST, CHENNAI-600 037
 (NEAR AMARSHI SCHOOL)
 LICENSED SURVEYOR - 288-4050 - 55462080


சில வரைபட அனுமதி எண்
B/518/BK/16370/2006
ஒப்பளிக்கப்பட்டது
சென்னை - 600 005

CMDA (B)/ No. 1
C.No. B3/18054/05
Saratraj
P.A.
12/12/05


BLOCK-C SHEET NO:4/

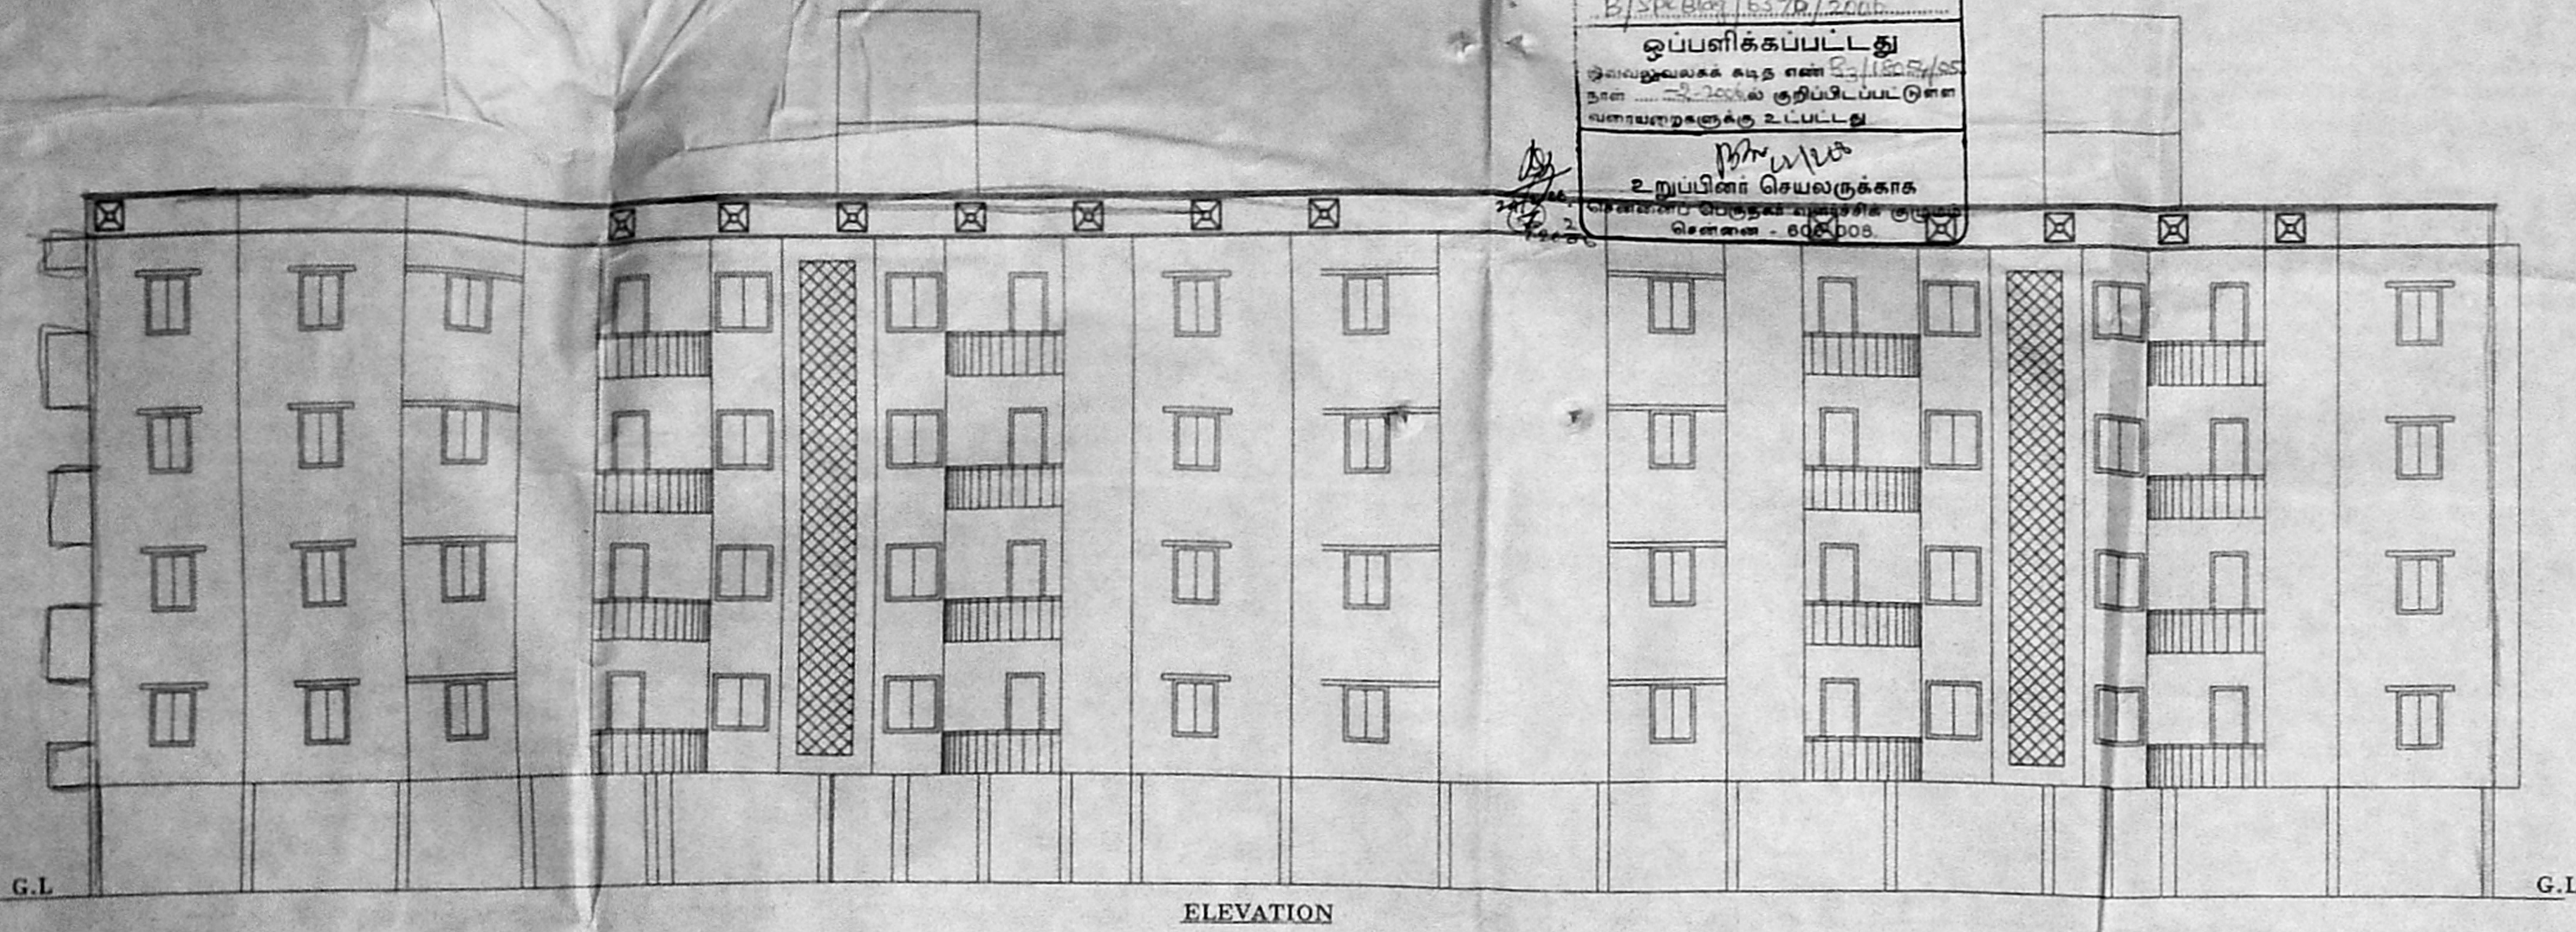

ELEVATION

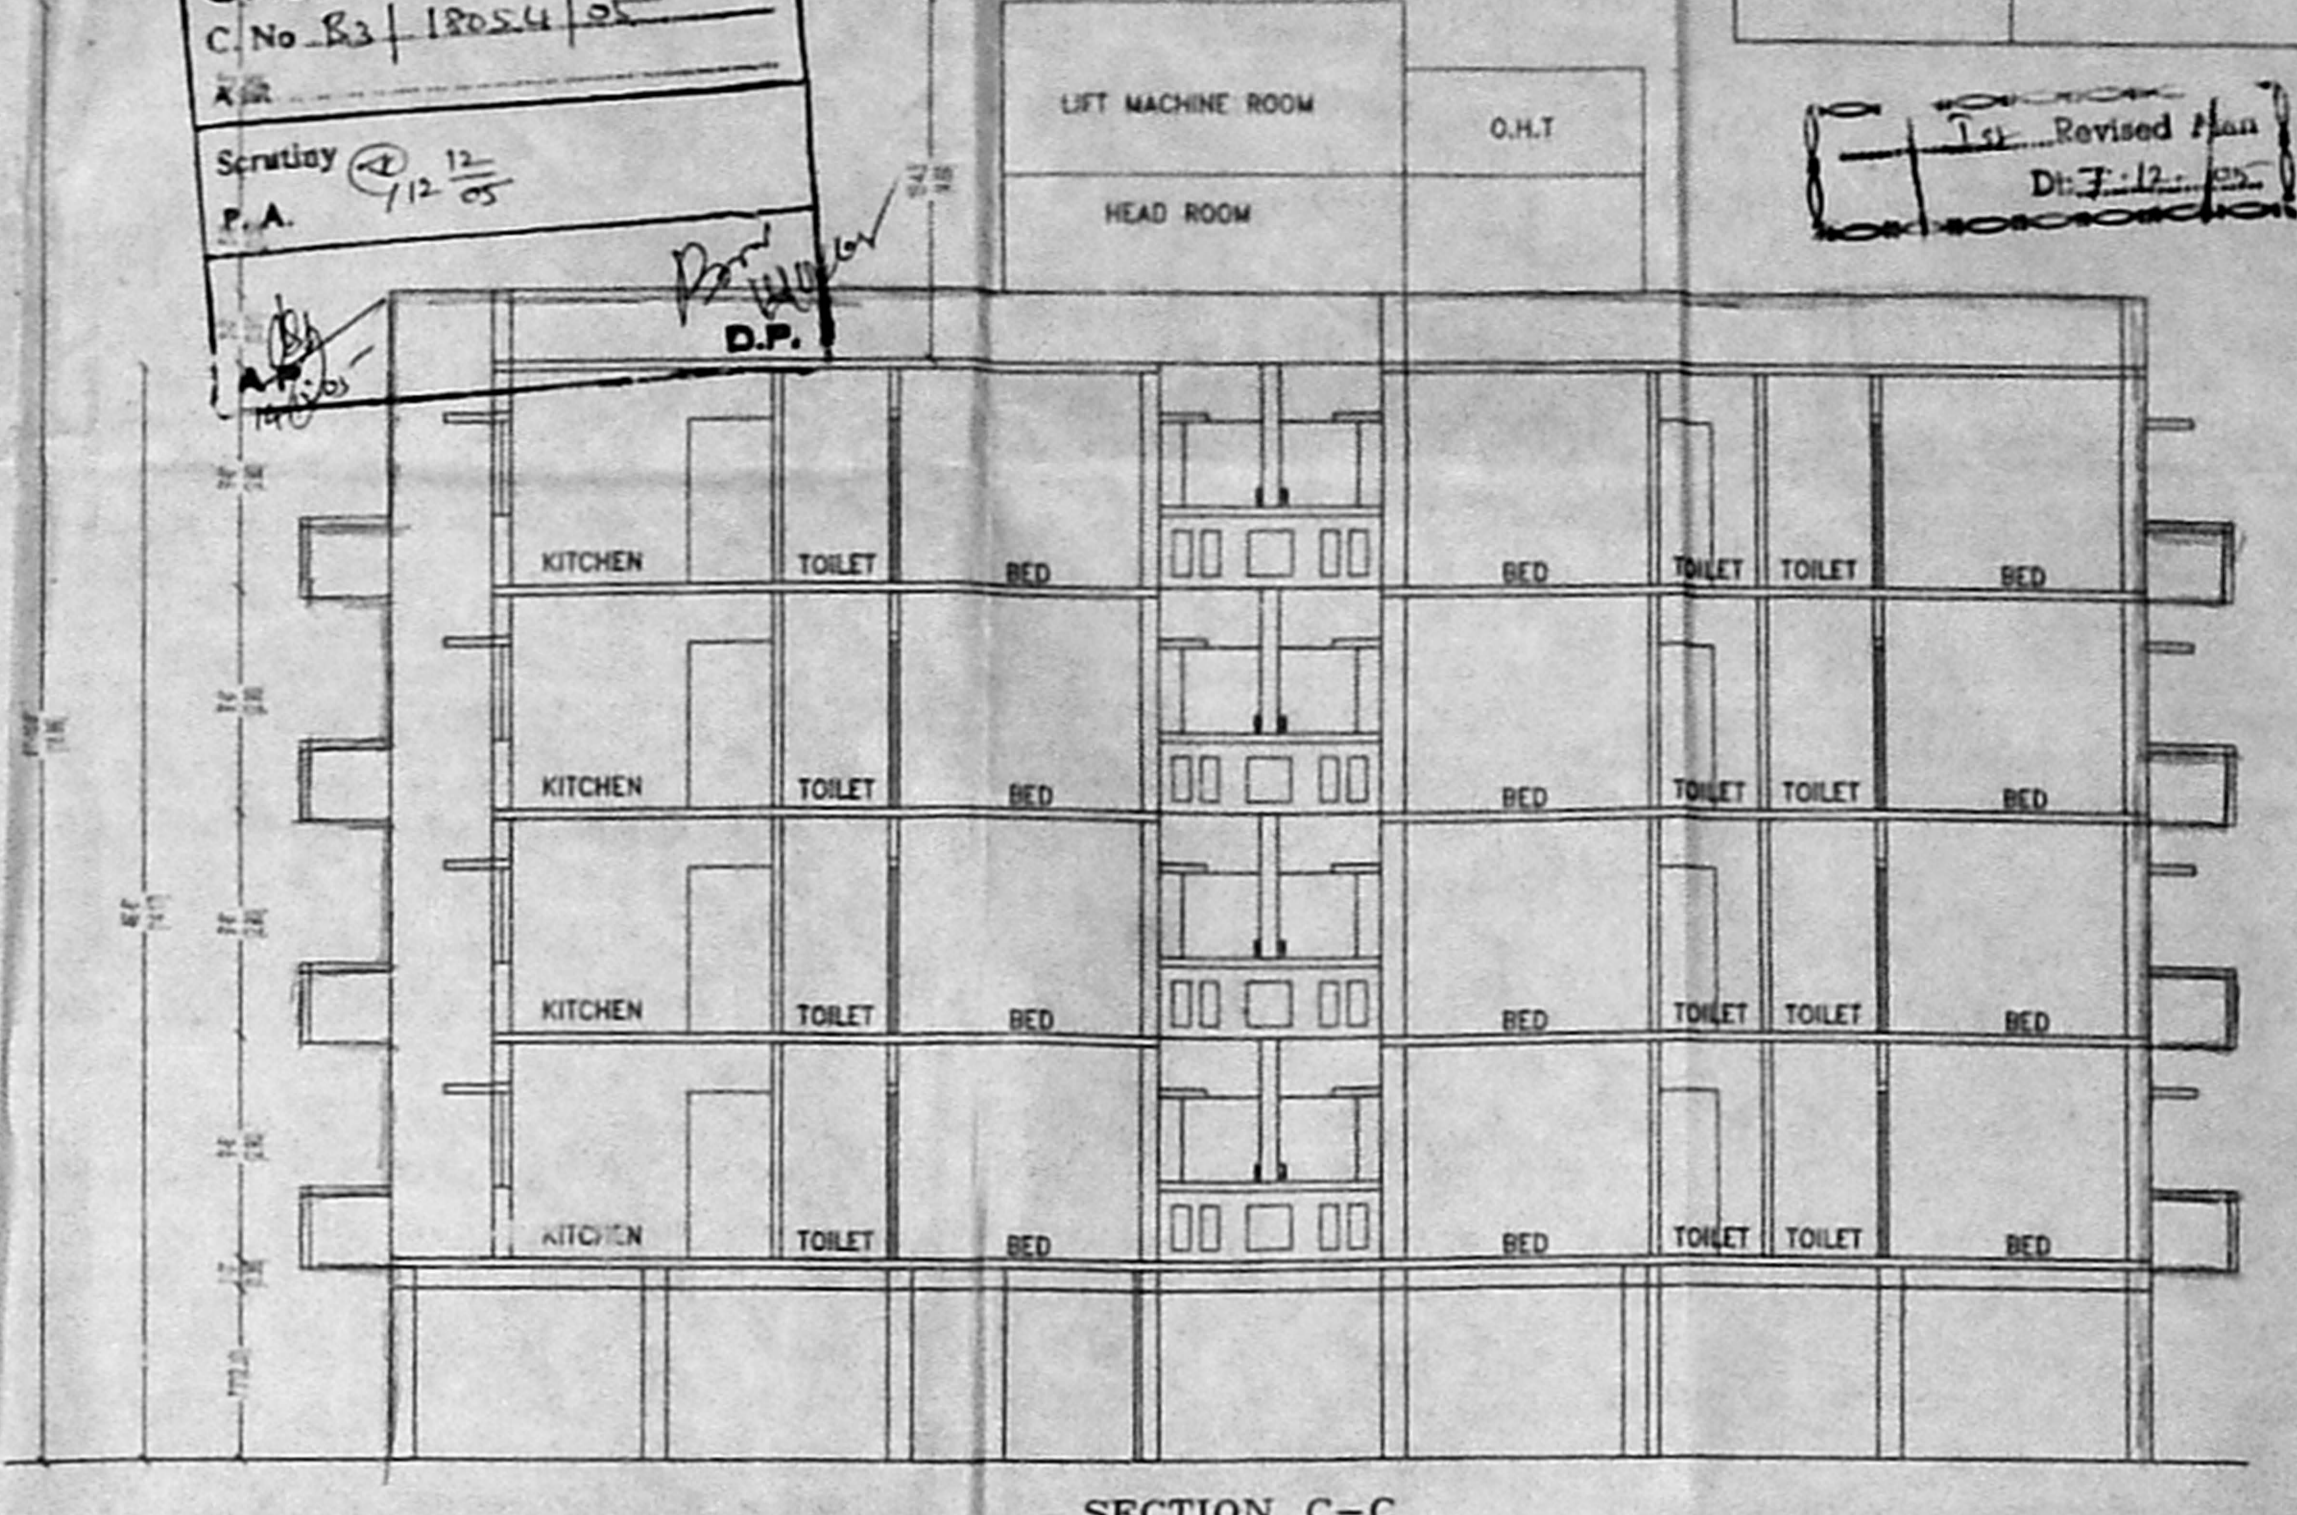

SECTION C-C

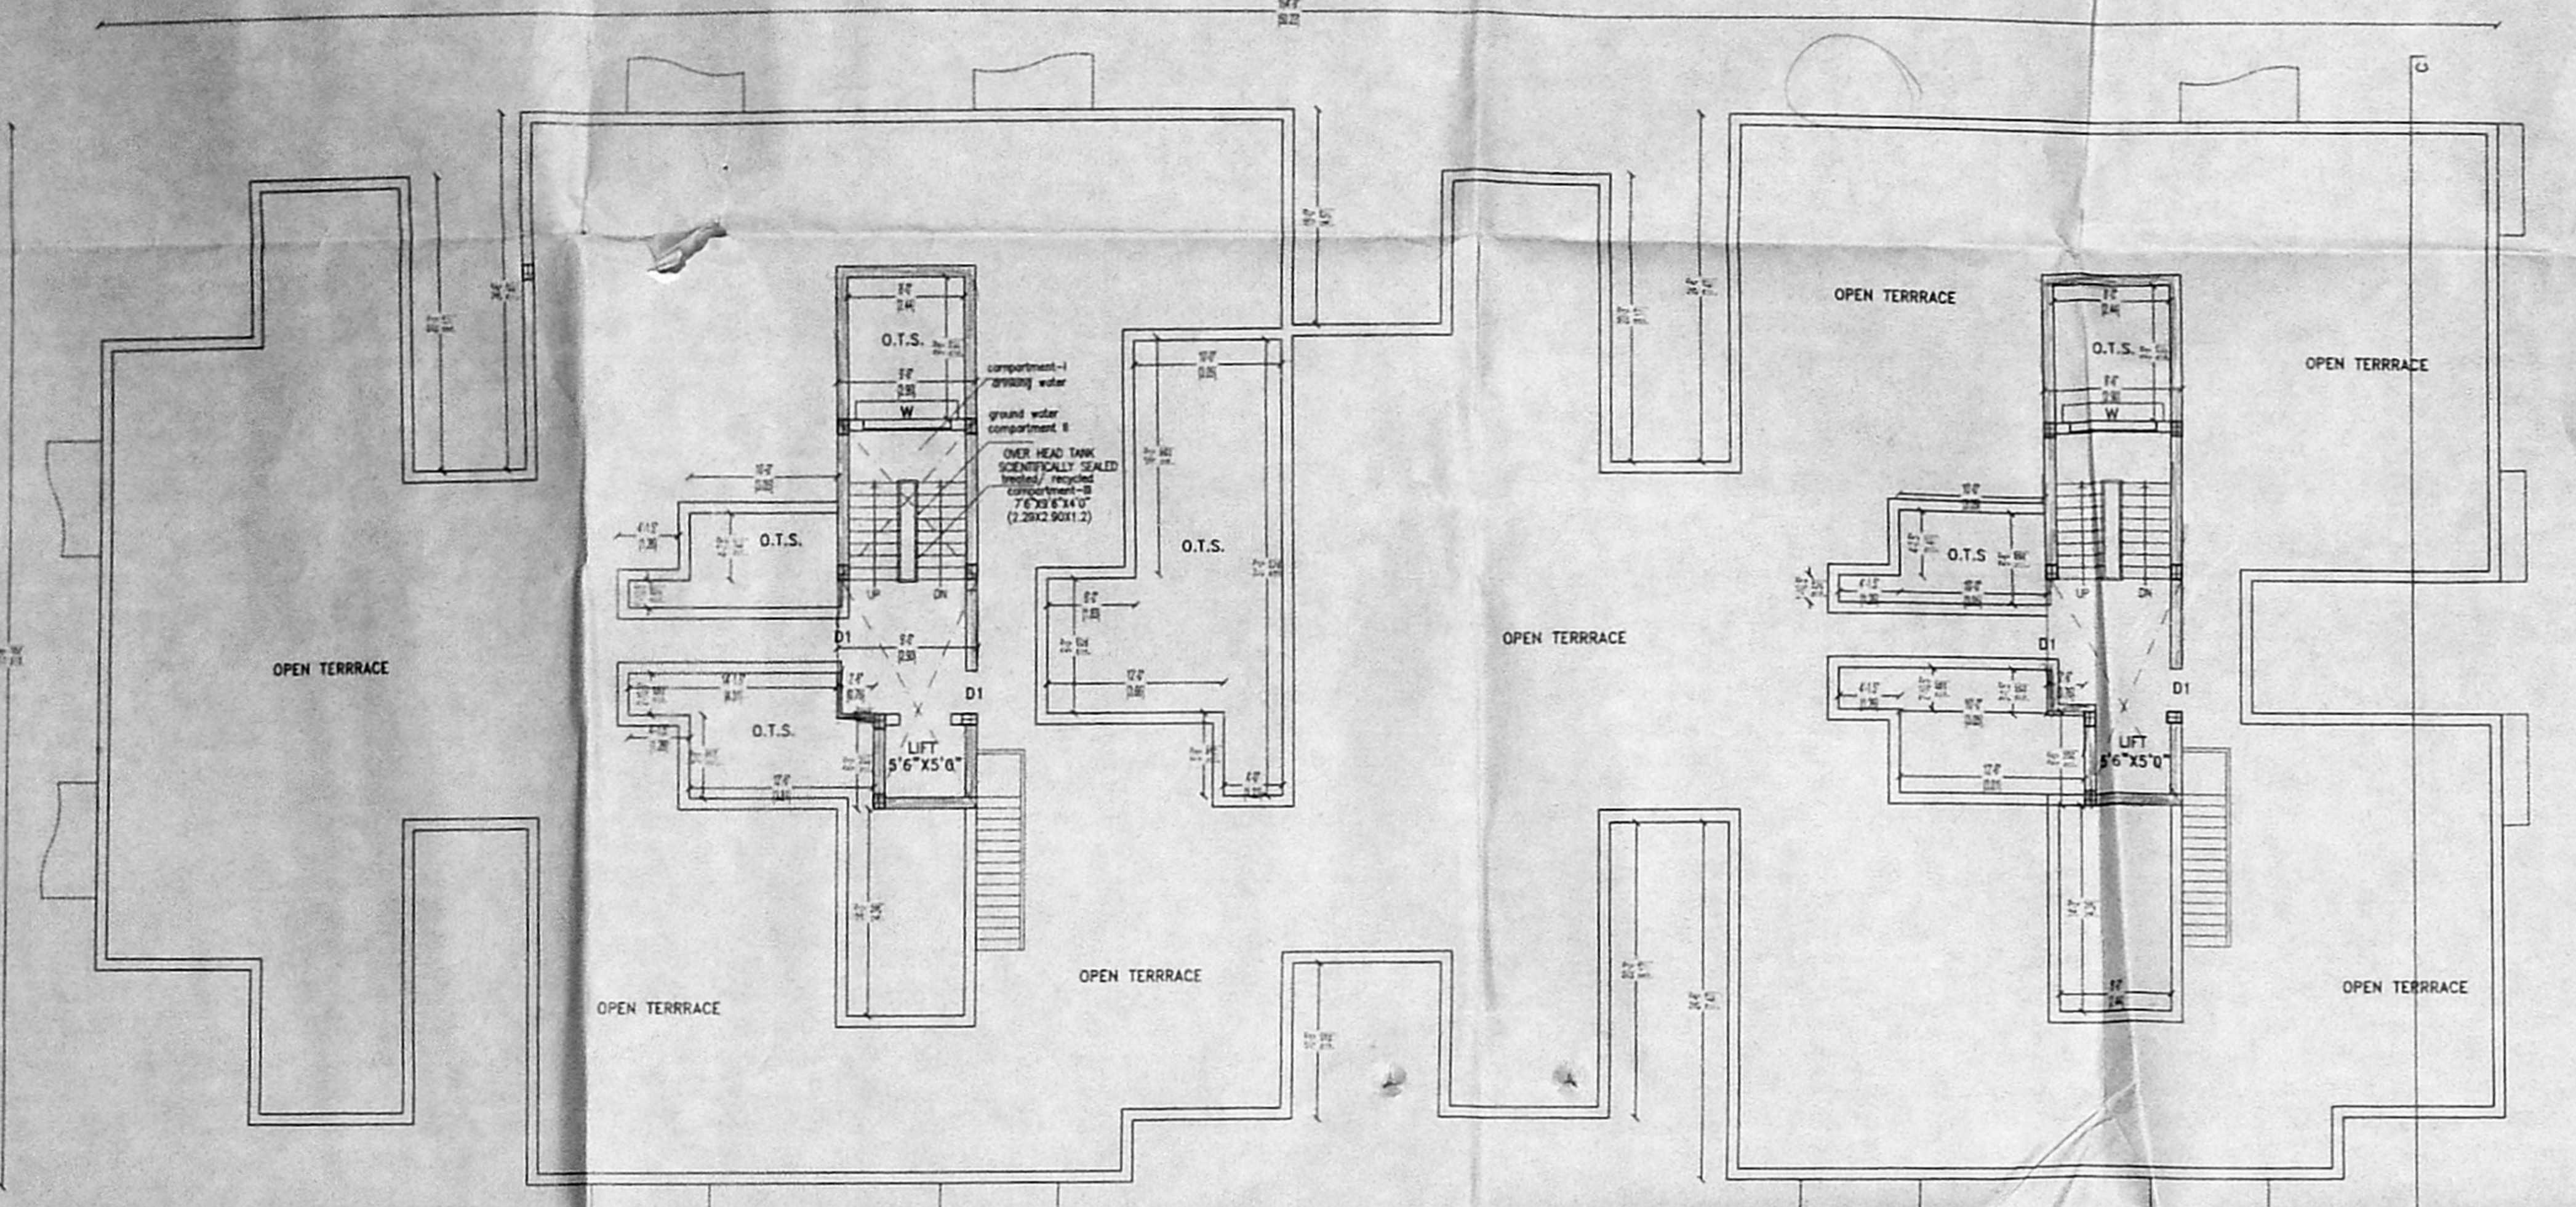

TERRACE FLOOR PLAN
BLOCK-C

SCHEDULE OF JOINERY:


D	DOOR	3'3" X 7'0"
D1	DOOR	3'0" X 7'0"
D2	DOOR	2'6" X 7'0"
W	WINDOW	6'0" X 4'0"
W1	WINDOW	4'0" X 4'0"
W2	WINDOW	3'0" X 4'0"
W3	WINDOW	2'0" X 4'0"
V	VENTILATOR	1'6" X 4'0"

- SPECIFICATION:**
- R.C.C FRAMED STRUCTURE M20
 - BRICK WORK IN BASEMENT & SUPER STRUCTURE IN C.M.1:5
 - WALLS ARE PLASTERED BY CEMENT MORTAR 1:5
 - WALLS ARE PAINTED BY CEMENT PAINT.
 - UNTEL OVER OPENING.
 - JOINERY WORK IN TEAK WOOD.
 - ROOF COVERED BY RCC SLAB.
 - ALL RCC WORK IN M20
 - WEATHERING COURSE LAID OVER RCC SLAB WITH PROPER SLOPE

BLOCK-C

AREA STATEMENT:	SQ.MTR.	SQ.FT.
STILT FLOOR	44.31	477.00
FIRST FLOOR	881.08	9484.00
SECOND FLOOR	881.08	9484.00
THIRD FLOOR	881.08	9484.00
FOURTH FLOOR	881.08	9484.00
TOTAL	3568.63	38413.00


NO OF FLATS:48

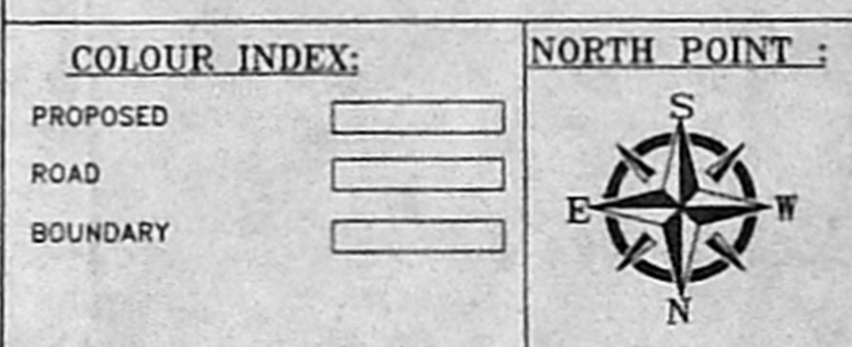

PLAN SHOWING THE PROPOSED
RESIDENTIAL BUILDING IN S.No.370/2C
370/2D,370/6A2, 6A3, 6B, 2A8 & 2A9
E.B. ROAD, J.J. NAGAR, MOGAPPAIR EAST,
MOGAPPAIR VILLAGE,
AMBATTURMUNICIPALITY
CHENNAI.

OWNER: *98x91*

ER. K. SETHI
CIVIL ENGINEER (C), FIV.
REGISTERED ENGINEER & APPROVED VALUER.
CLASS M. REGISTERED SURVEYOR.
THE M.S. ENGINEERS & ARCHITECTS
11B BLOCK,
MOGAPPAIR EAST, CHENNAI 600 037
(DEAR, MOGAPPAIR SCHOOL)
PHONE No. 2662030 55252050
LICENSED SURVEYOR

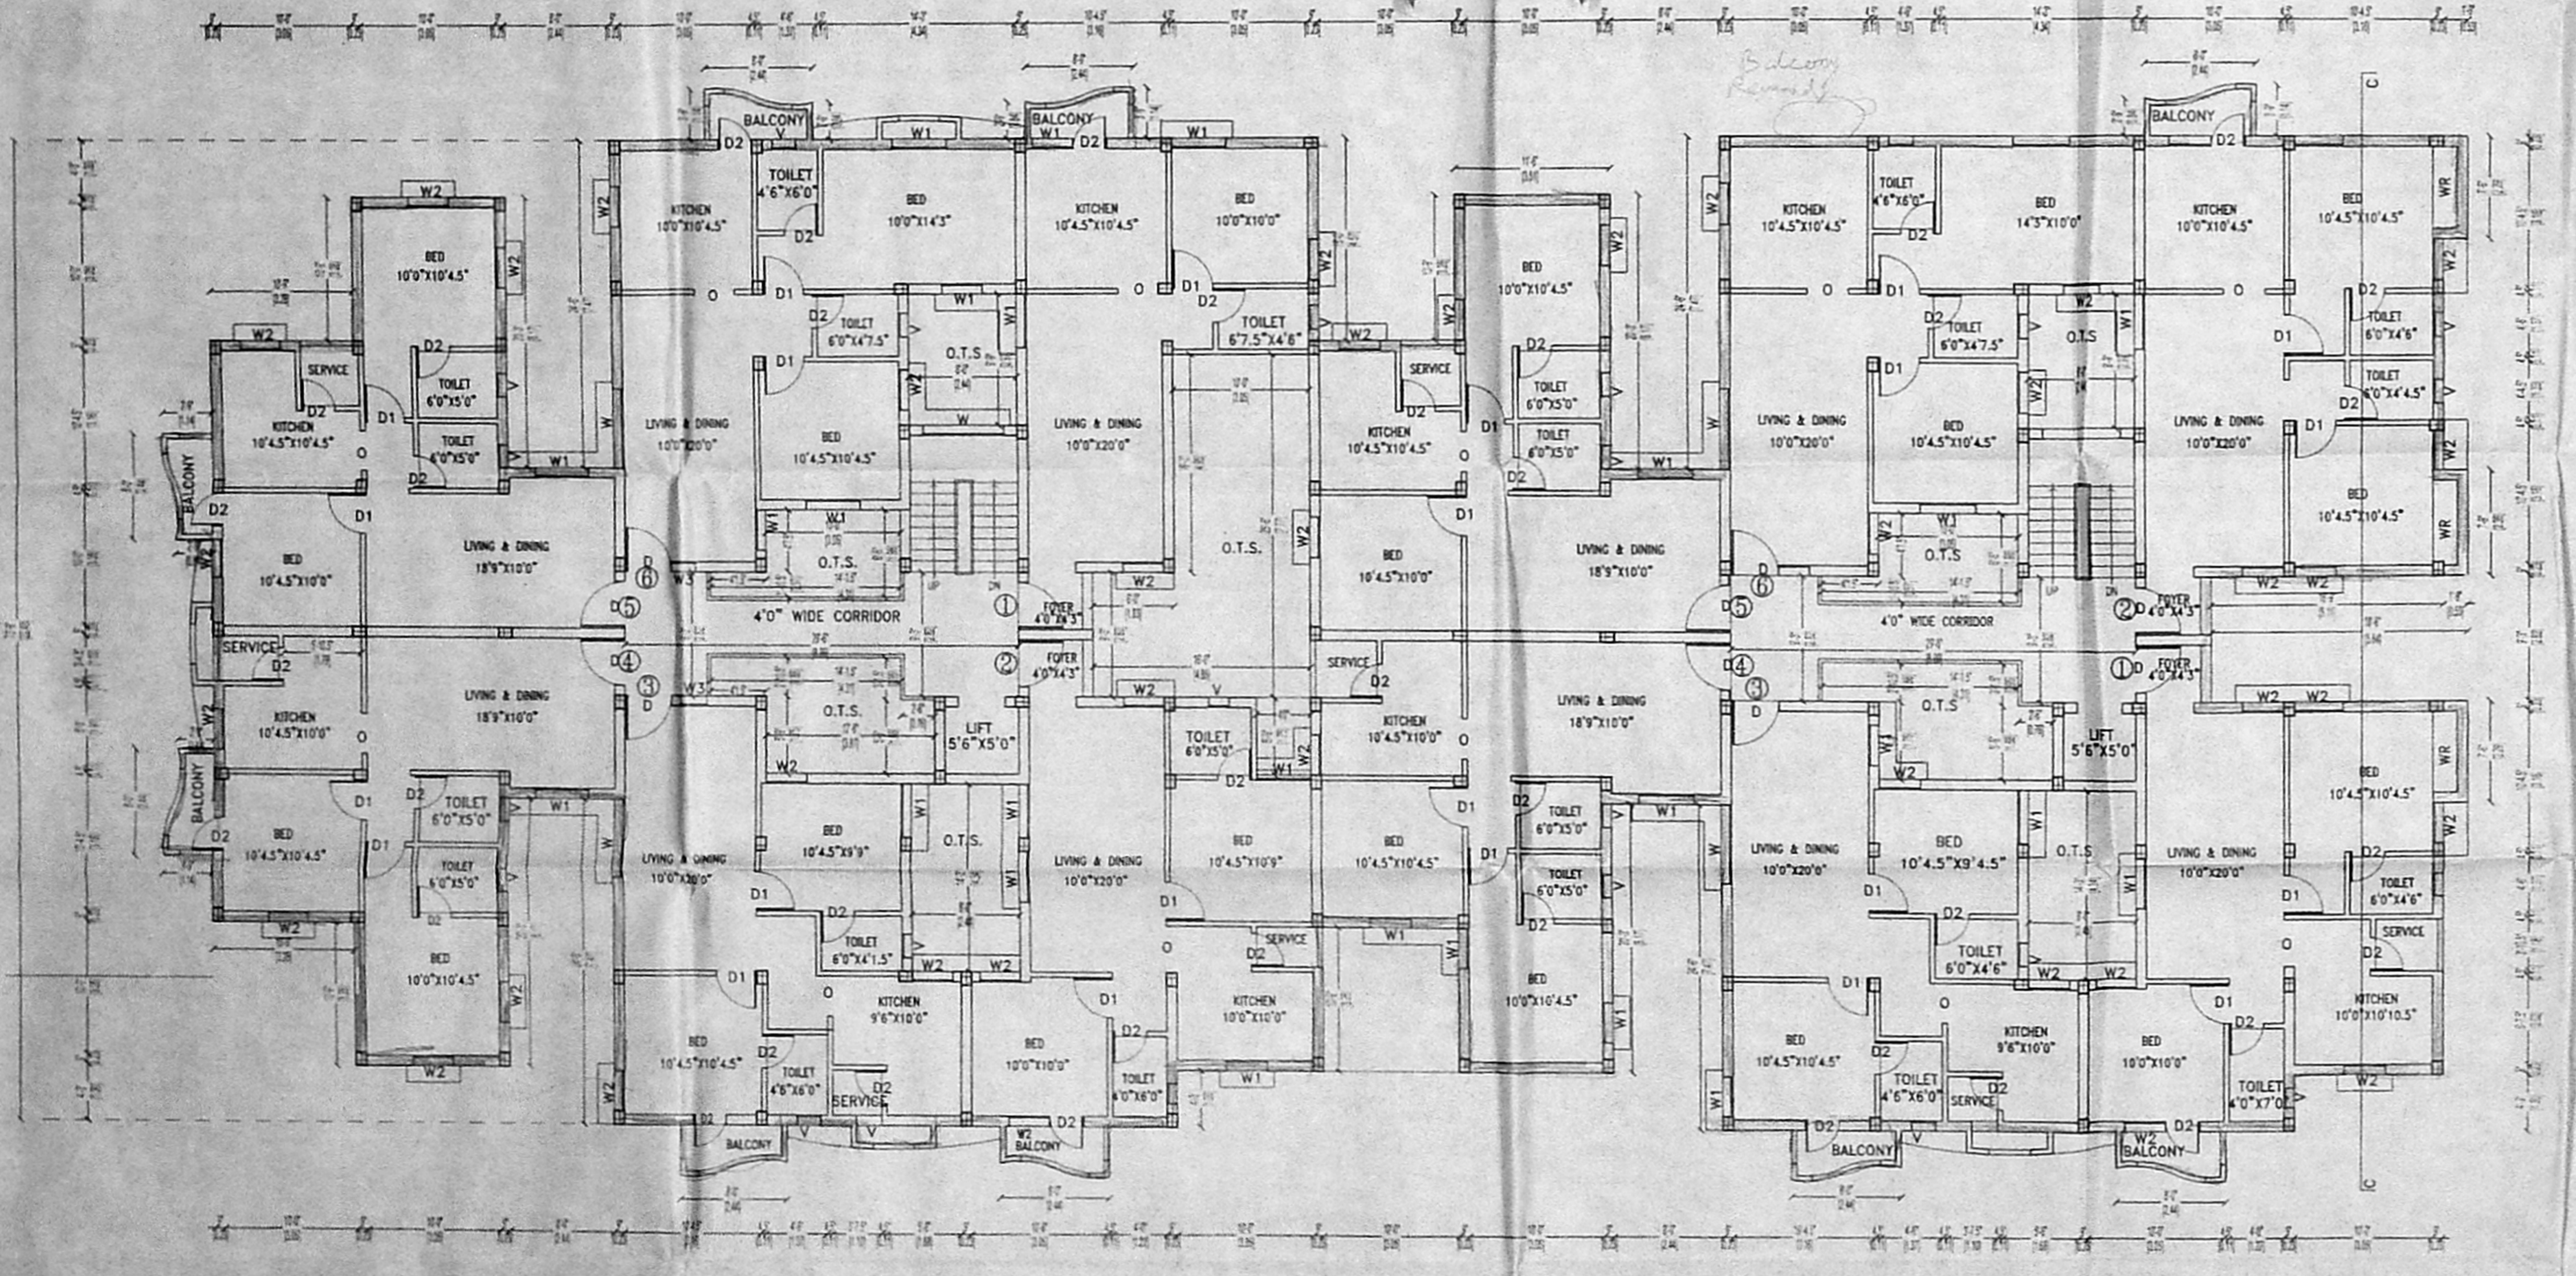

TYPICAL FLOOR PLAN
FIRST, SECOND, THIRD & FOURTH FLOOR PLAN
BLOCK-C