



OFFICE COPY


B/SK 11695/2005
 Planning Permit No. **APPROVED**
 SUBJECT TO THE CONDITIONS IN THE LETTER
 No. B/SK 11695/05 D1 10-05
 FOR MEMBER SECRETARY
 CHENNAI METRO WATER SUPPLY
 DEVELOPMENT AUTHORITY
 CHENNAI - 600 008.

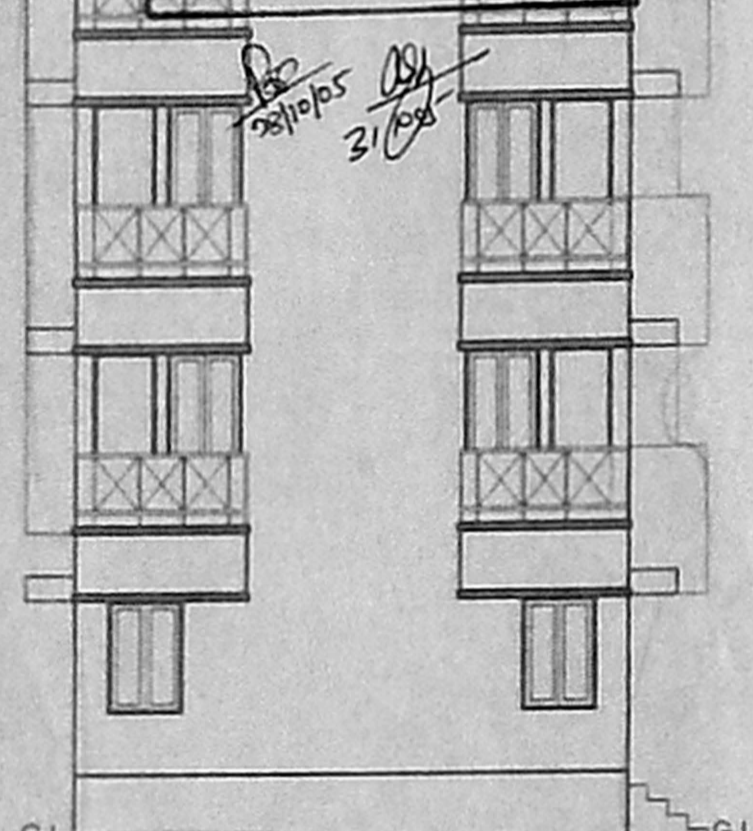


East Elevation

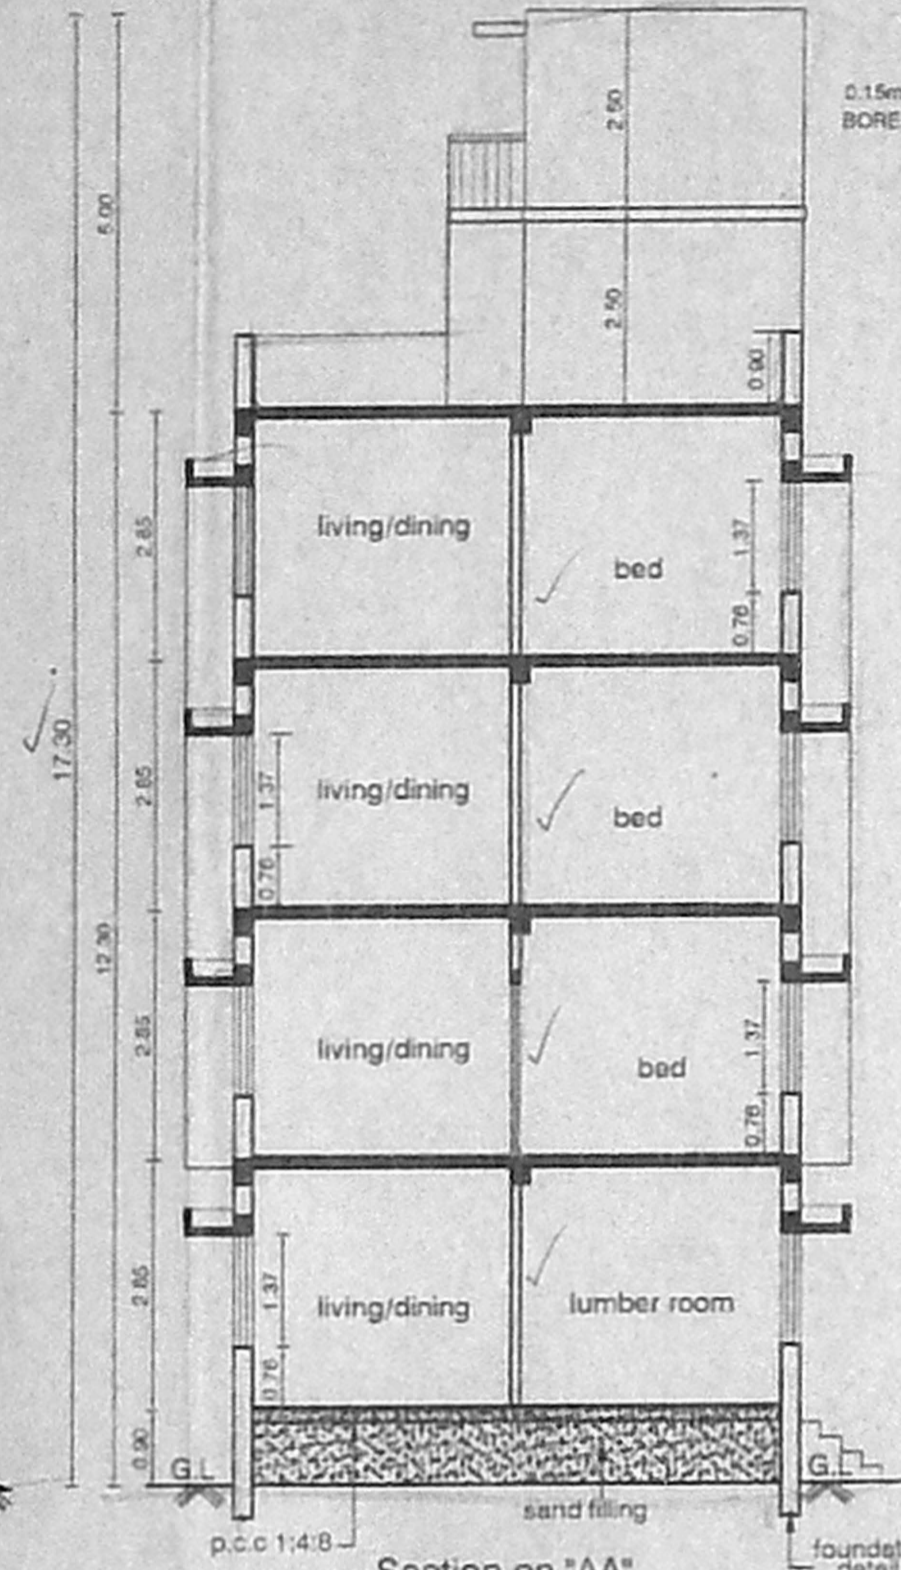


Section on 'AA'

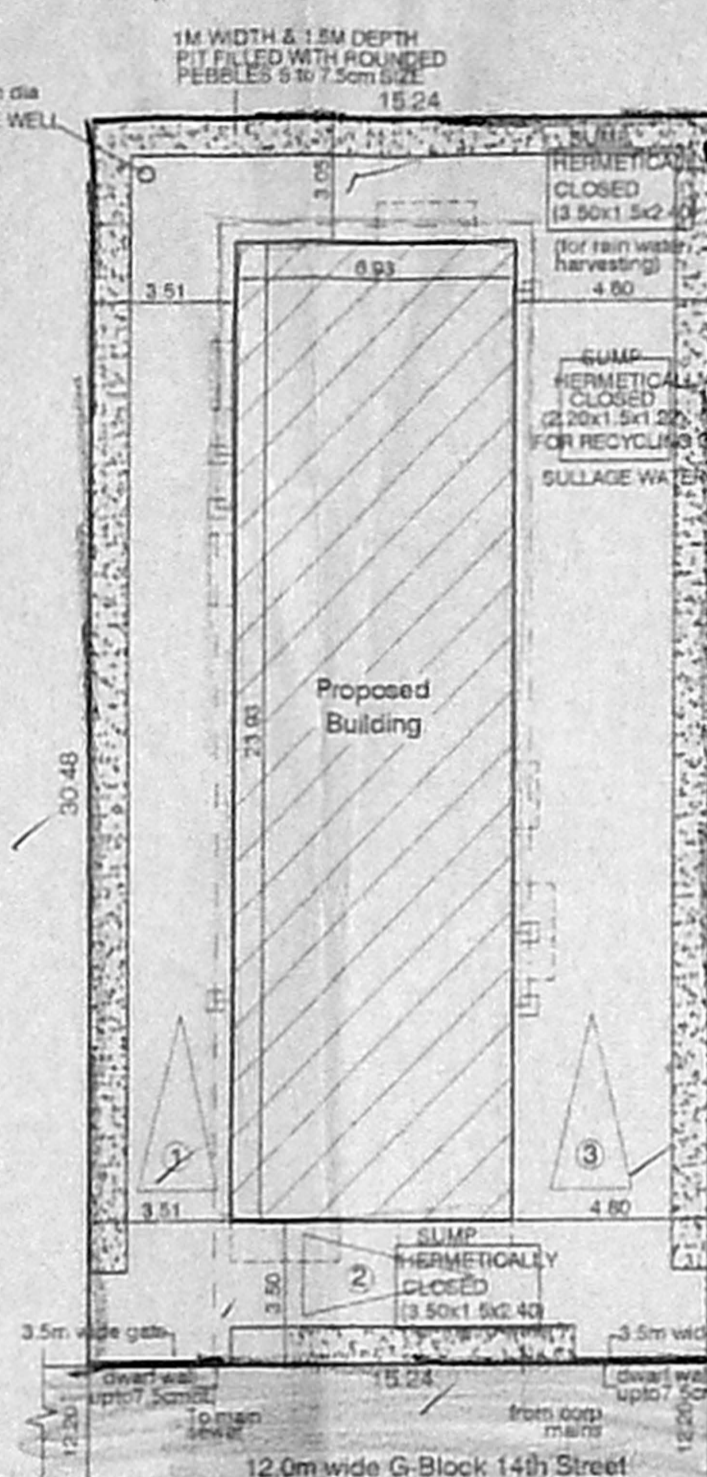


SITE PLAN
(SCALE: 1:200)

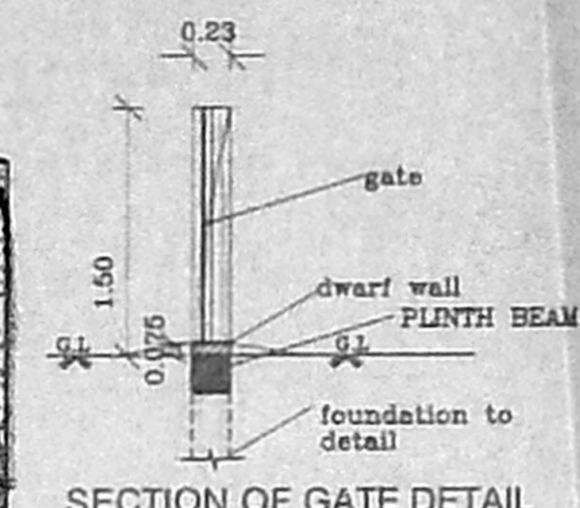


SECTION OF GATE DETAIL
(SCALE 1:50)

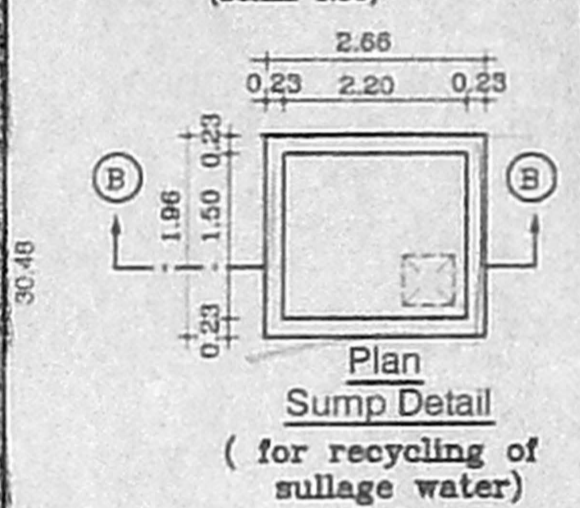

Plan Sump Detail
(for recycling of sullage water)

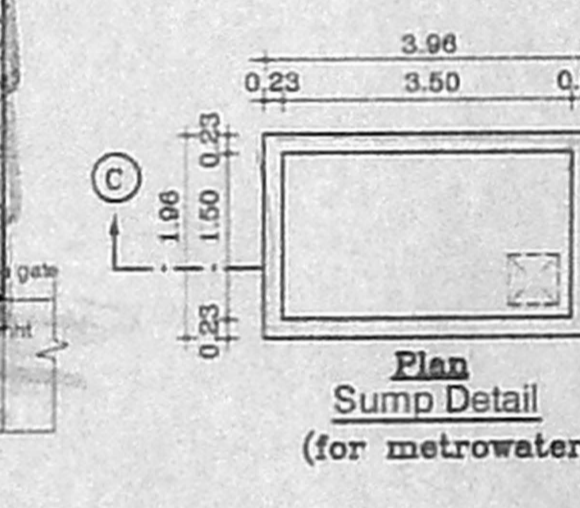


Plan Sump Detail
(for metrowater)

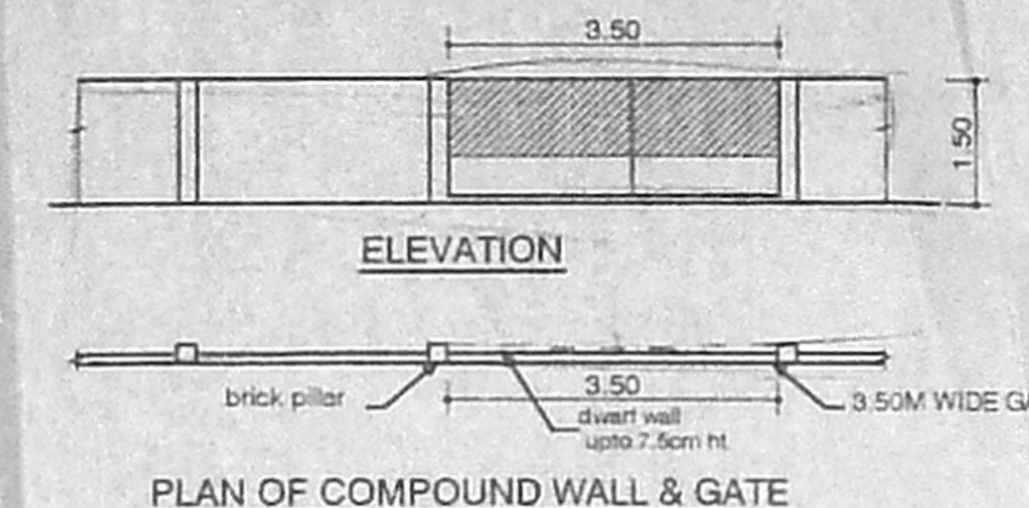


ELEVATION


PLAN OF COMPOUND WALL & GATE

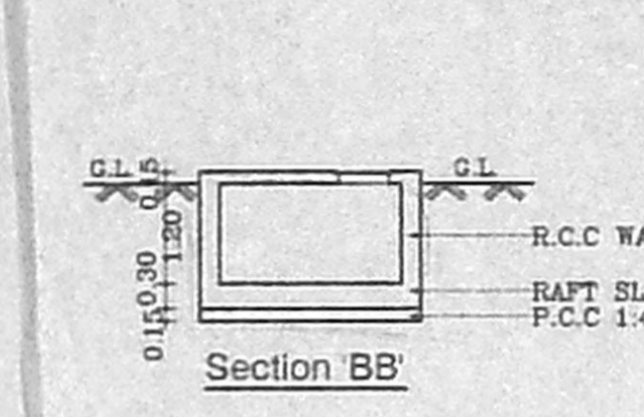


Section BB'

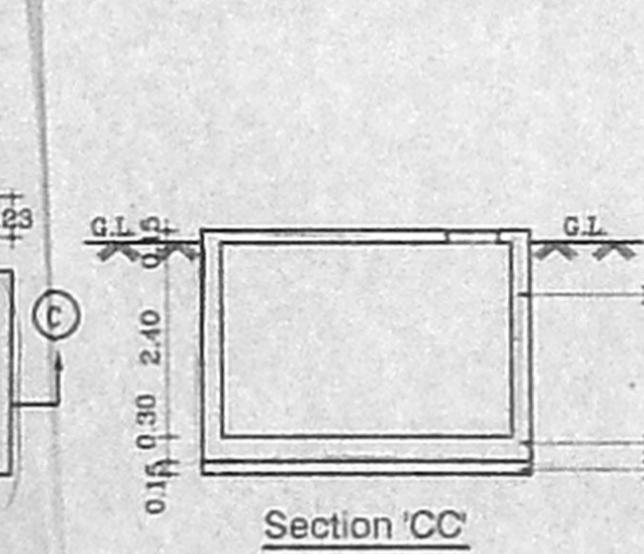

Section CC'

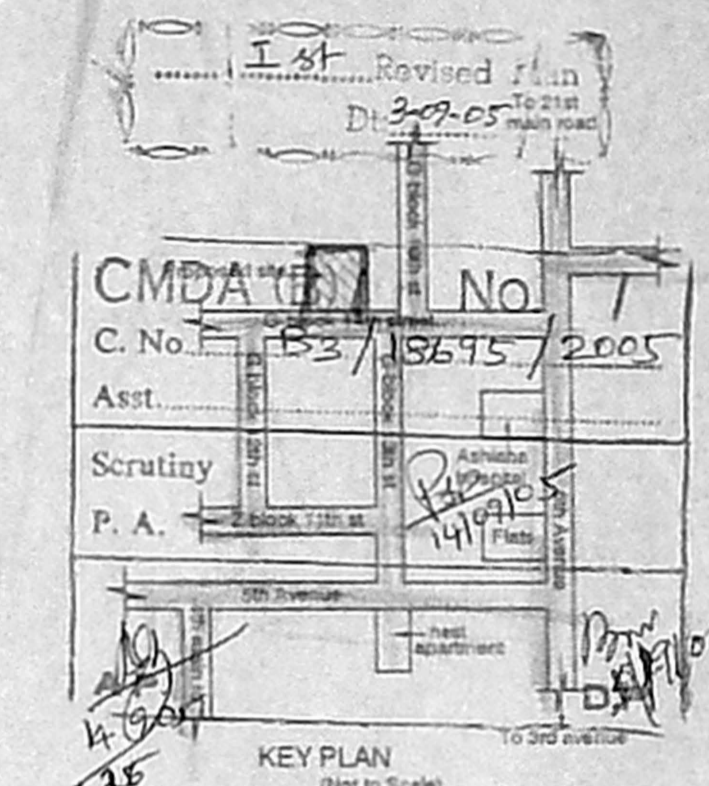


KEY PLAN
(Not to Scale)

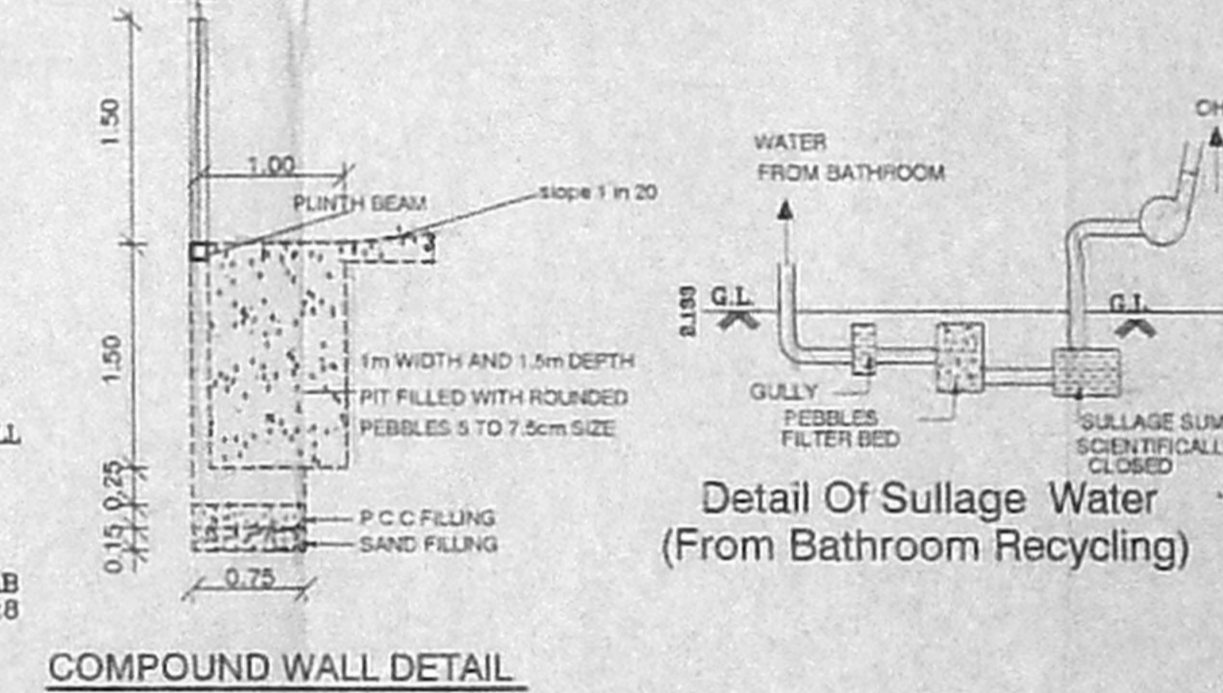


Detail Of Sullage Water
(From Bathroom Recycling)


COMPOUND WALL DETAIL
(SCALE 1:50)

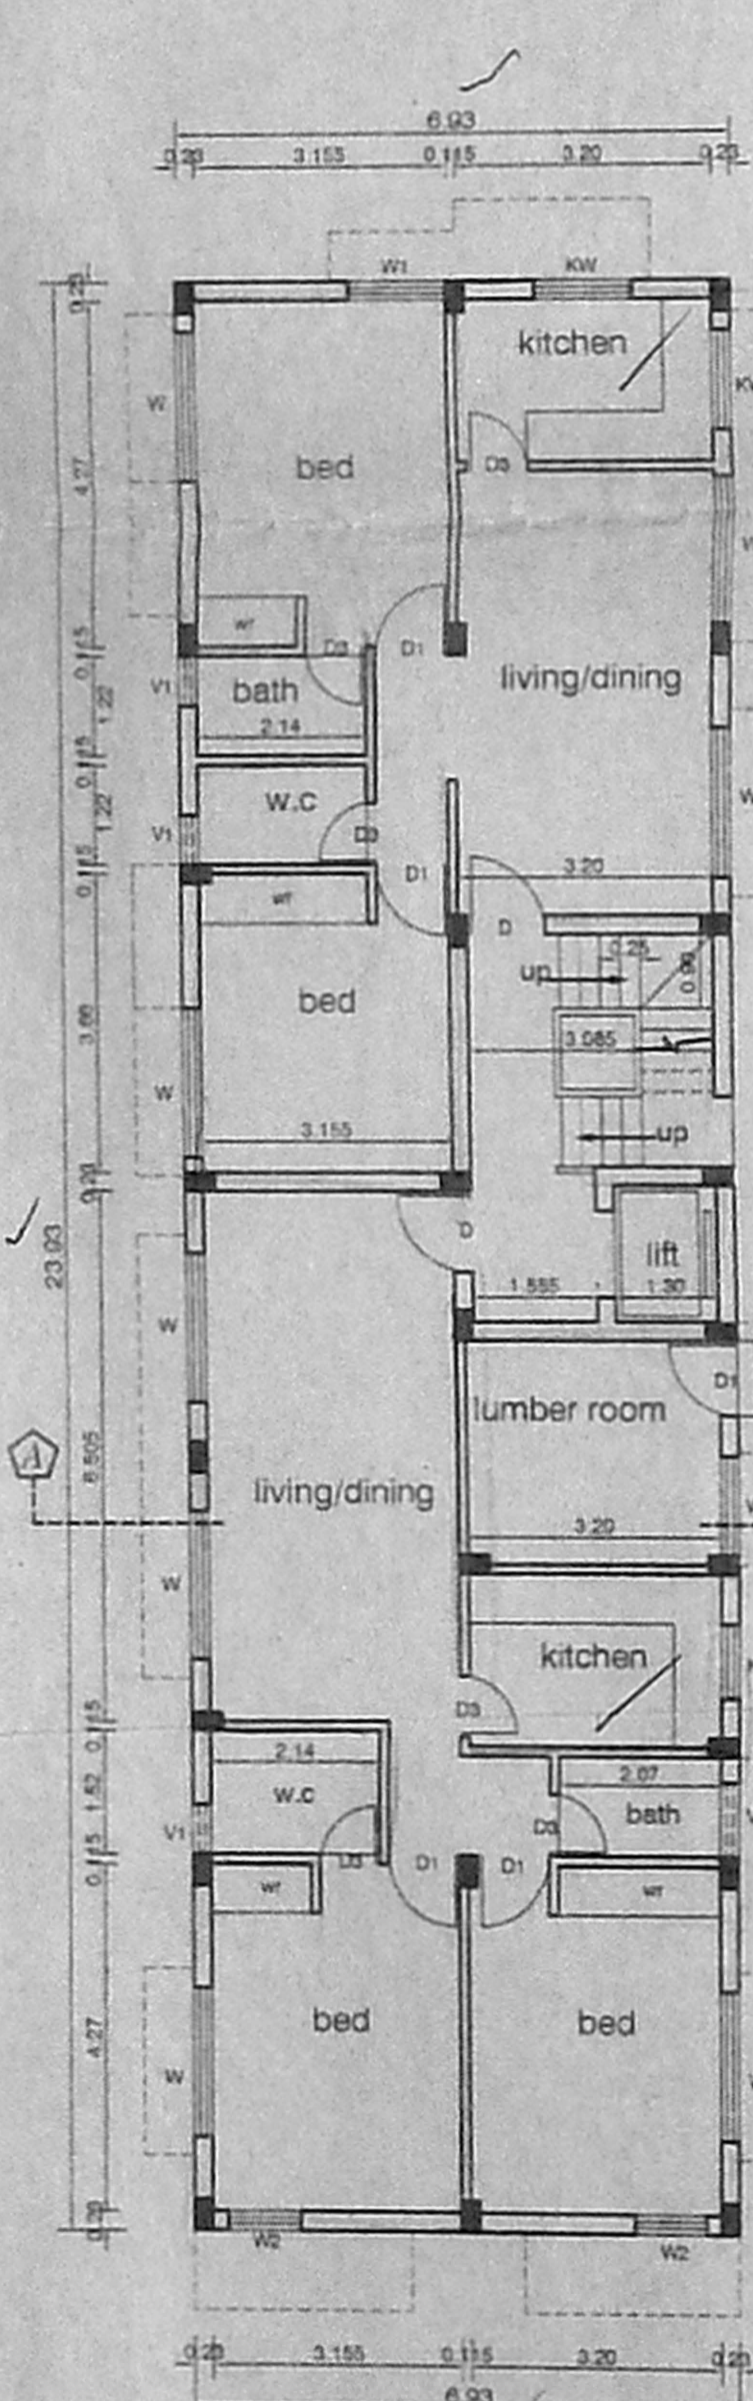


GROUND FLOOR PLAN

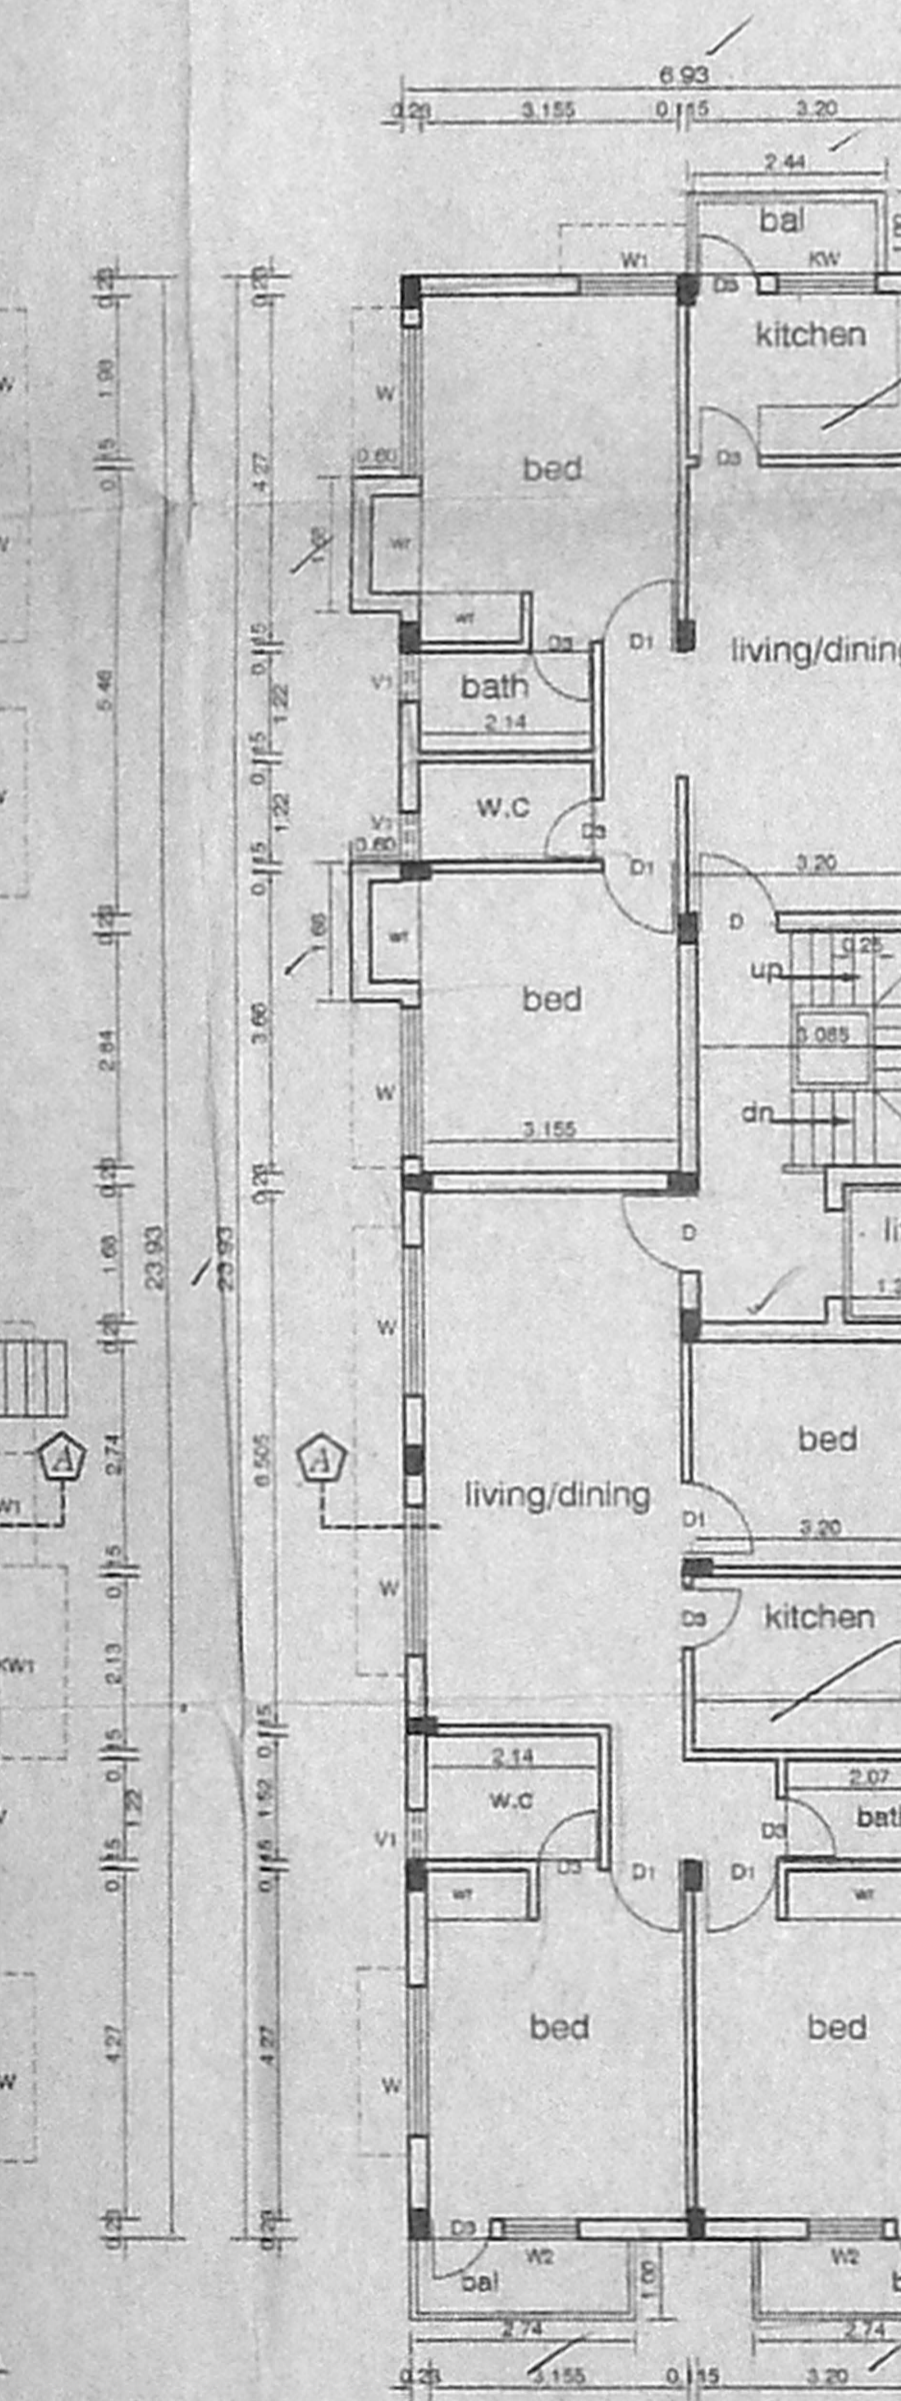


FIRST FLOOR PLAN

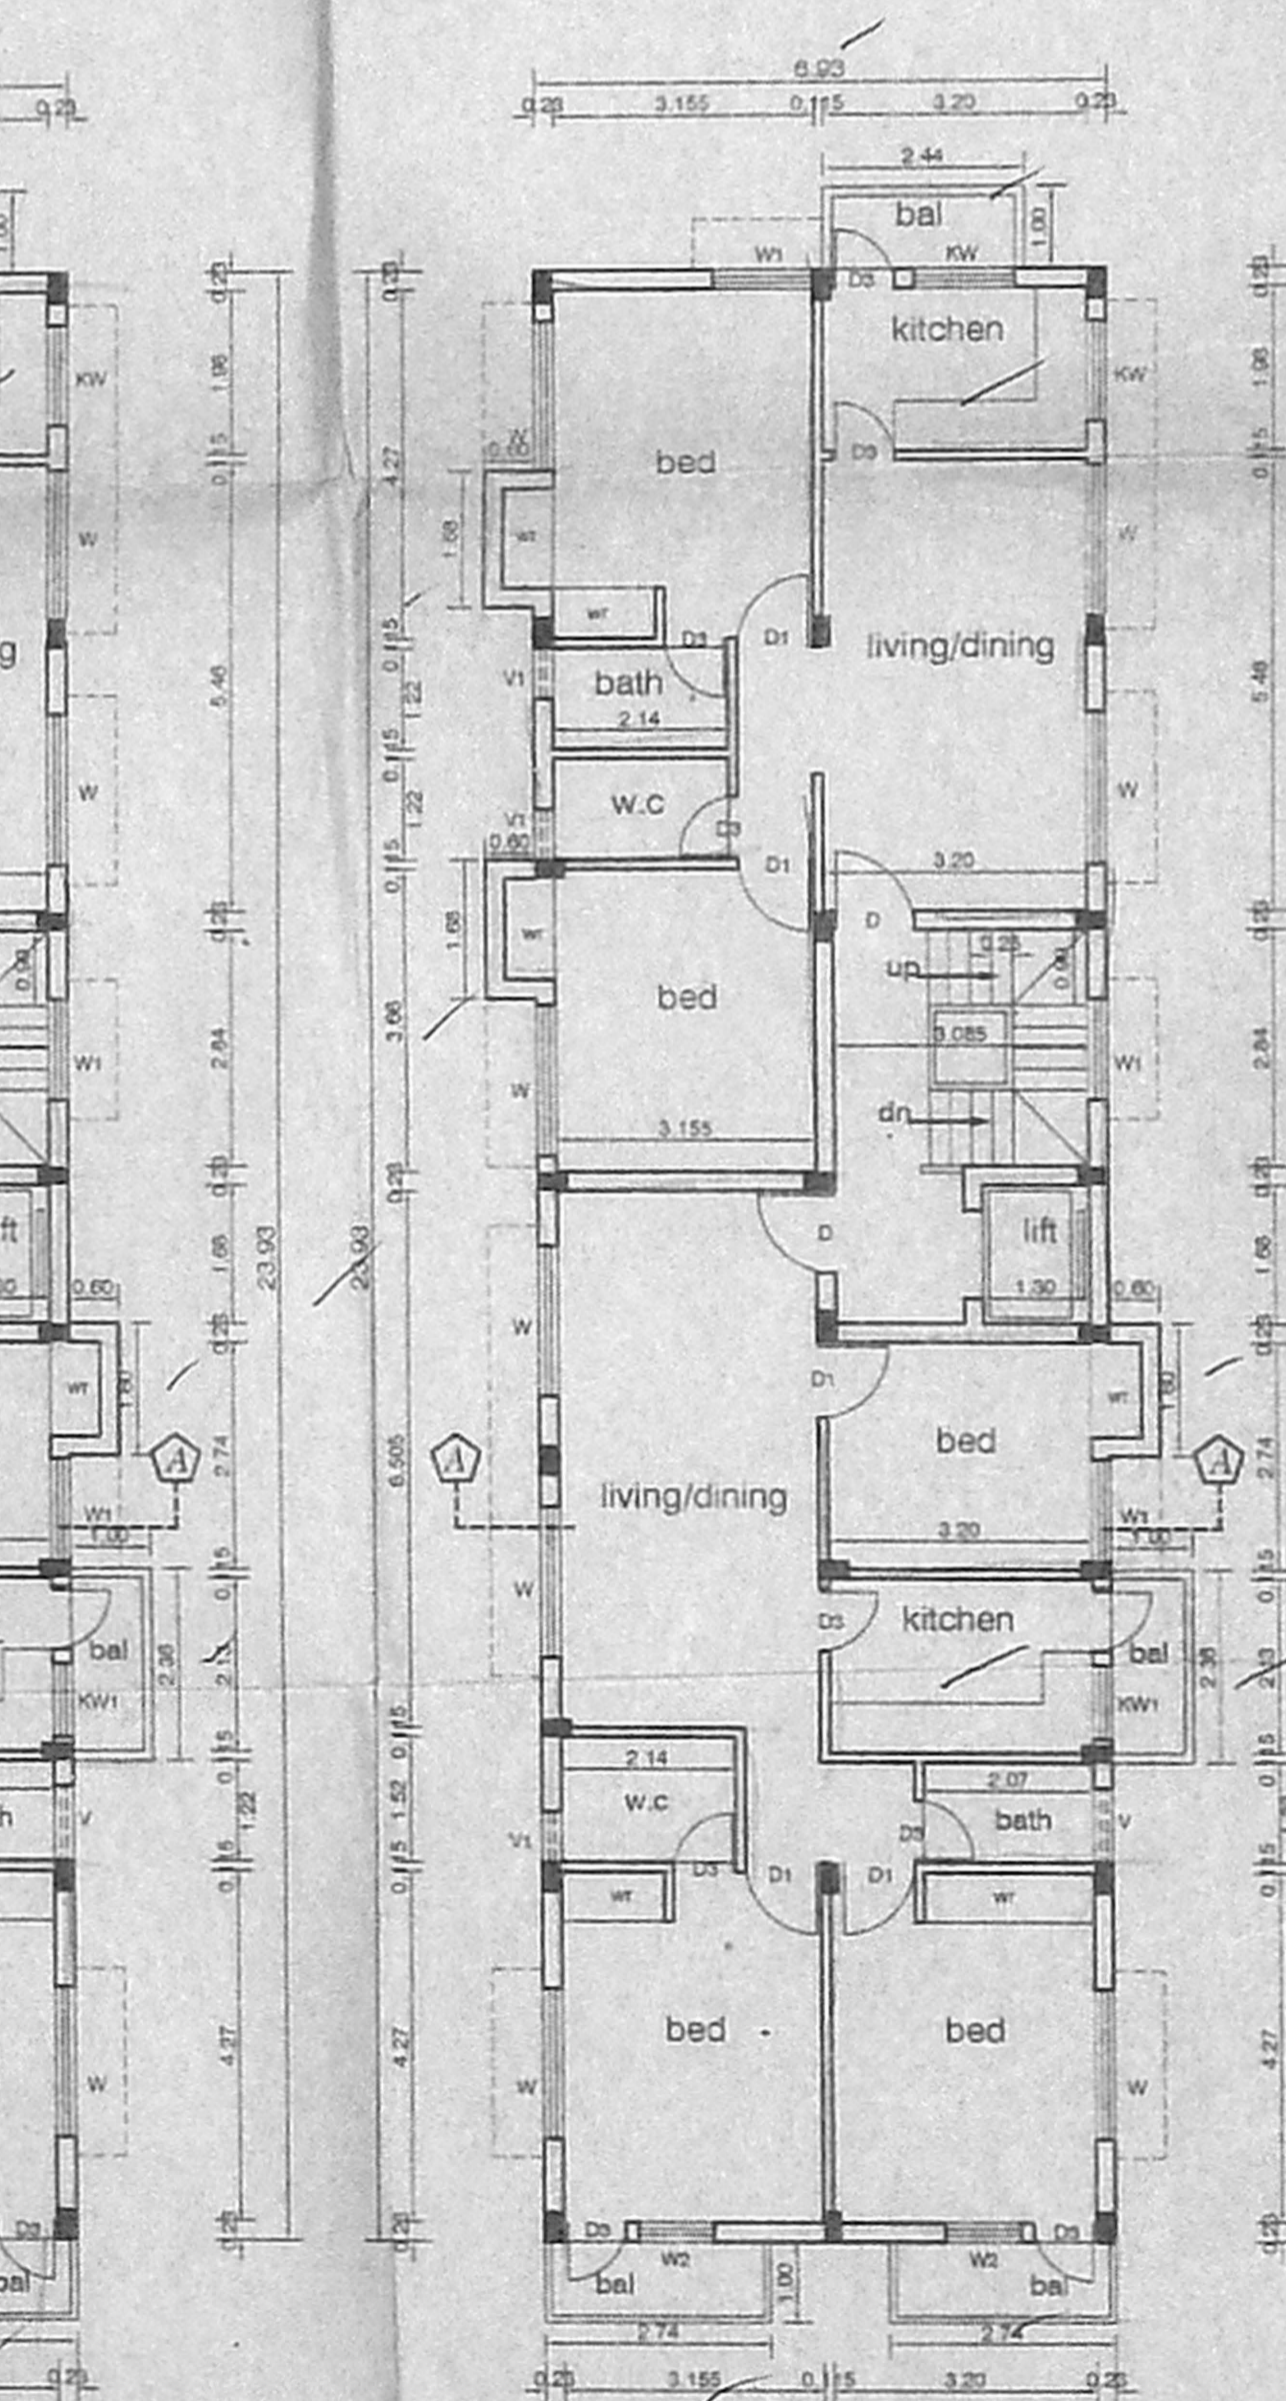


TYPICAL FLOOR PLAN (II, III)

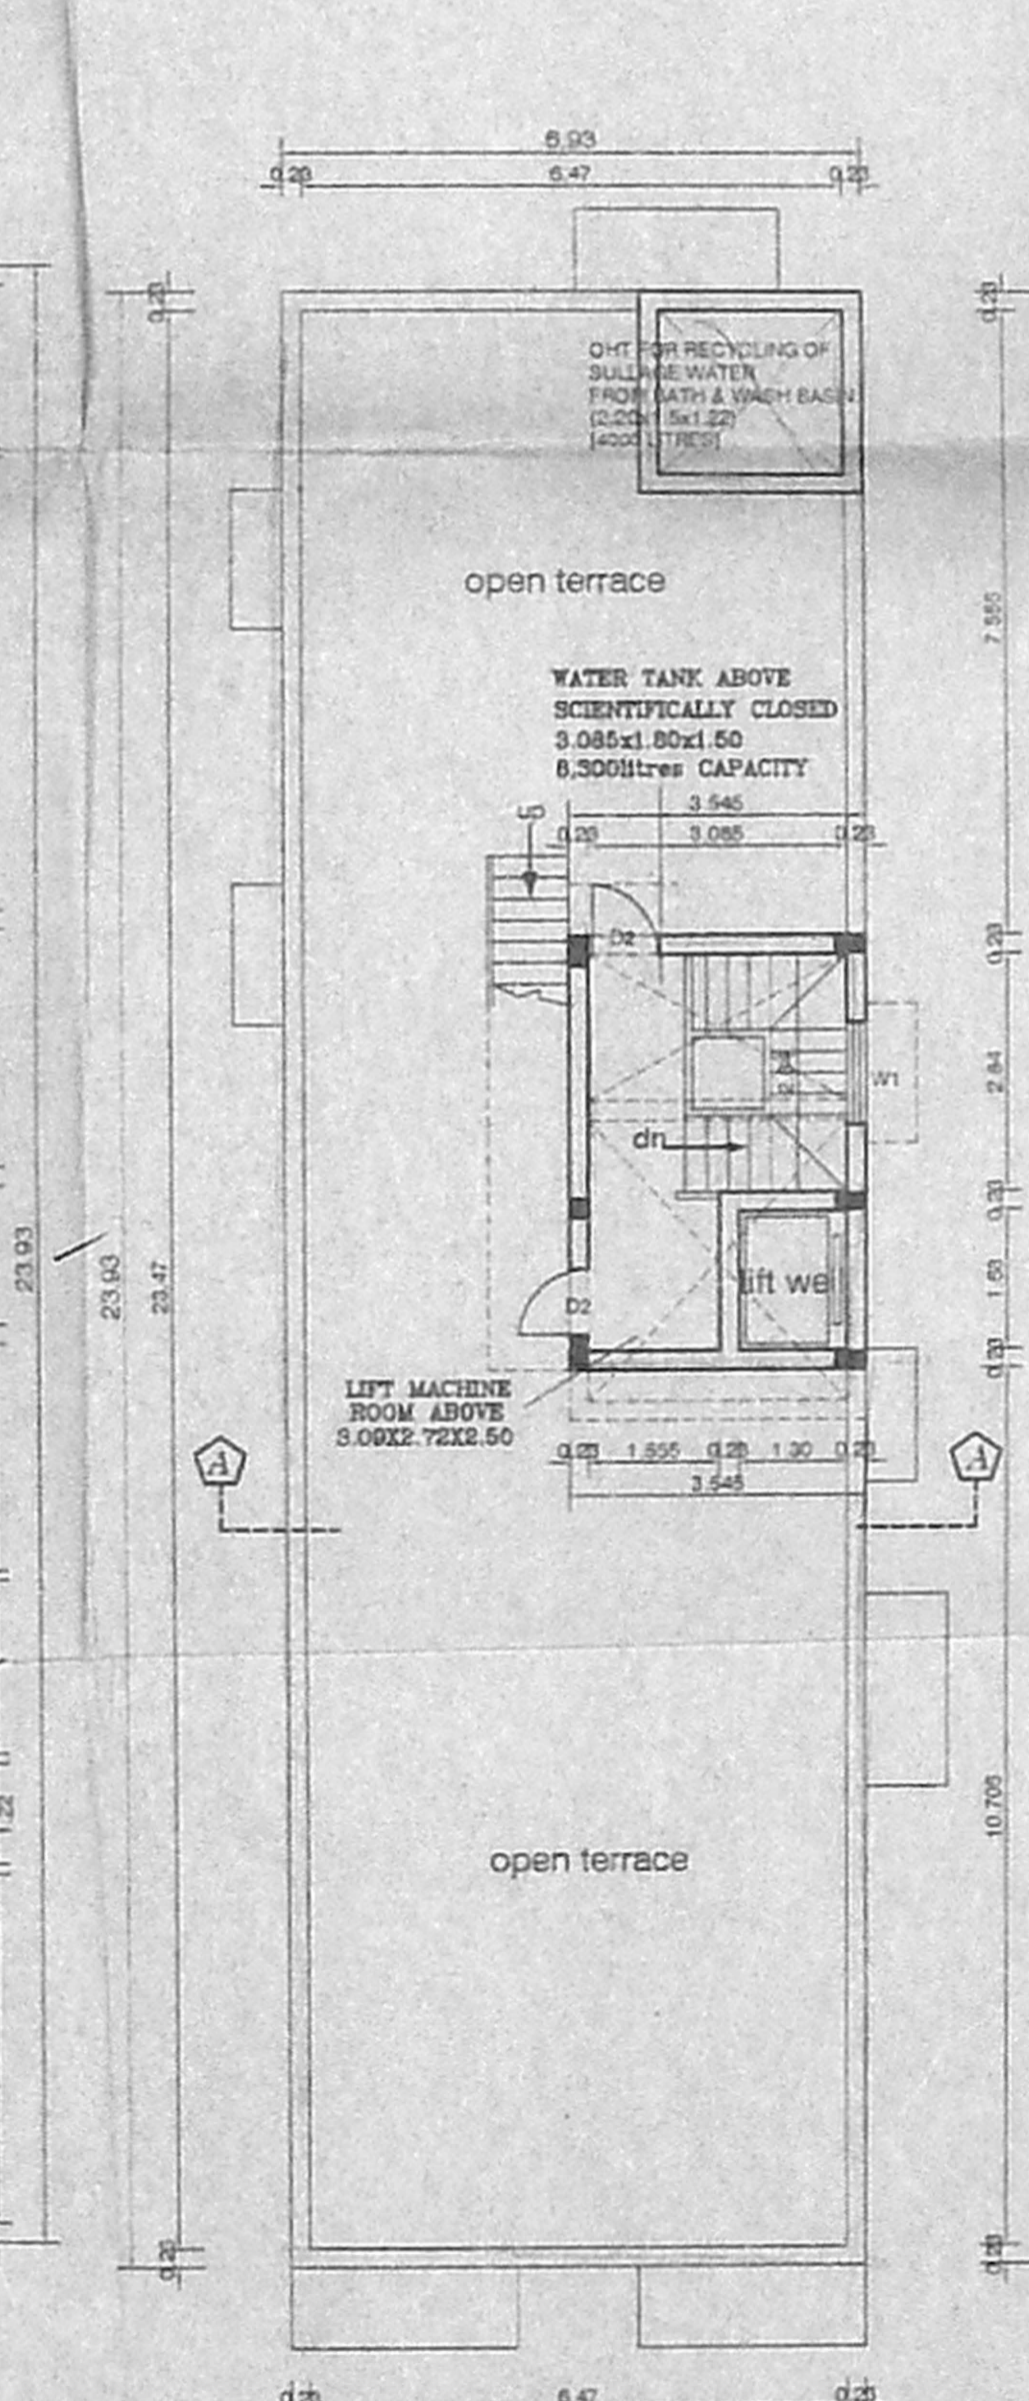


TERRACE FLOOR PLAN

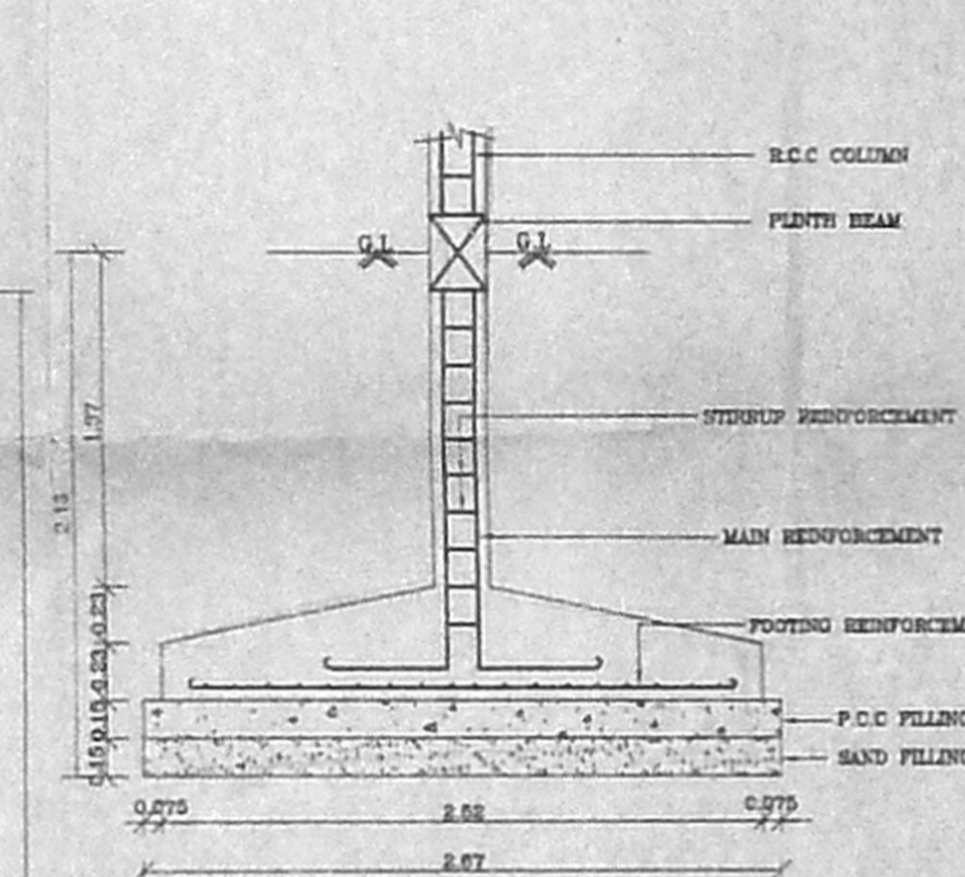

Foundation Detail
(SCALE 1:25)

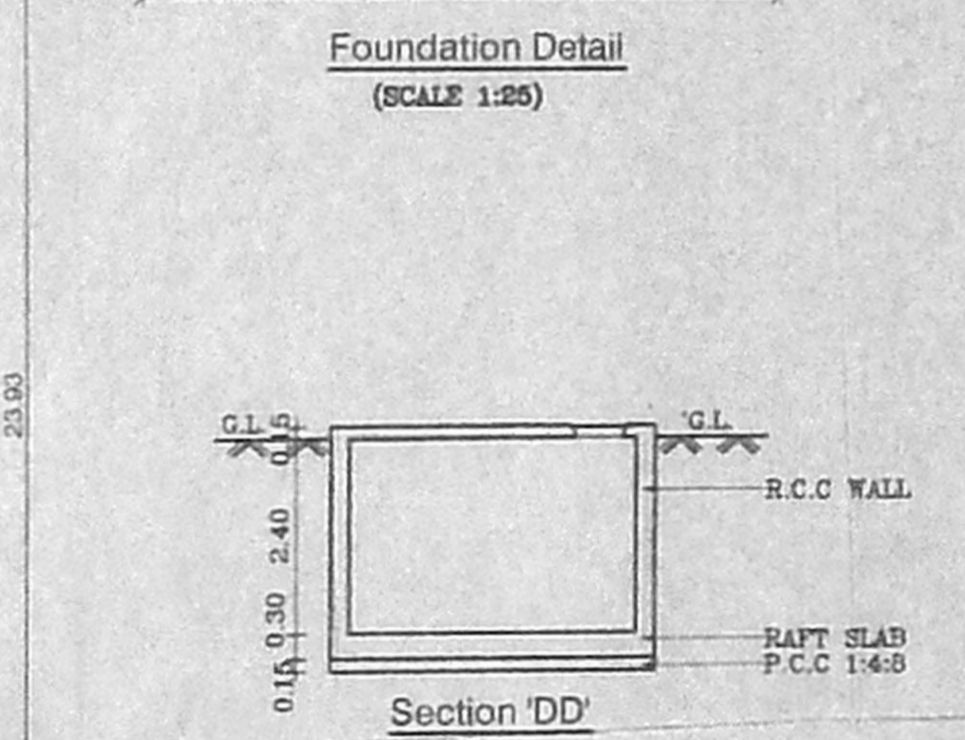

Section DD'

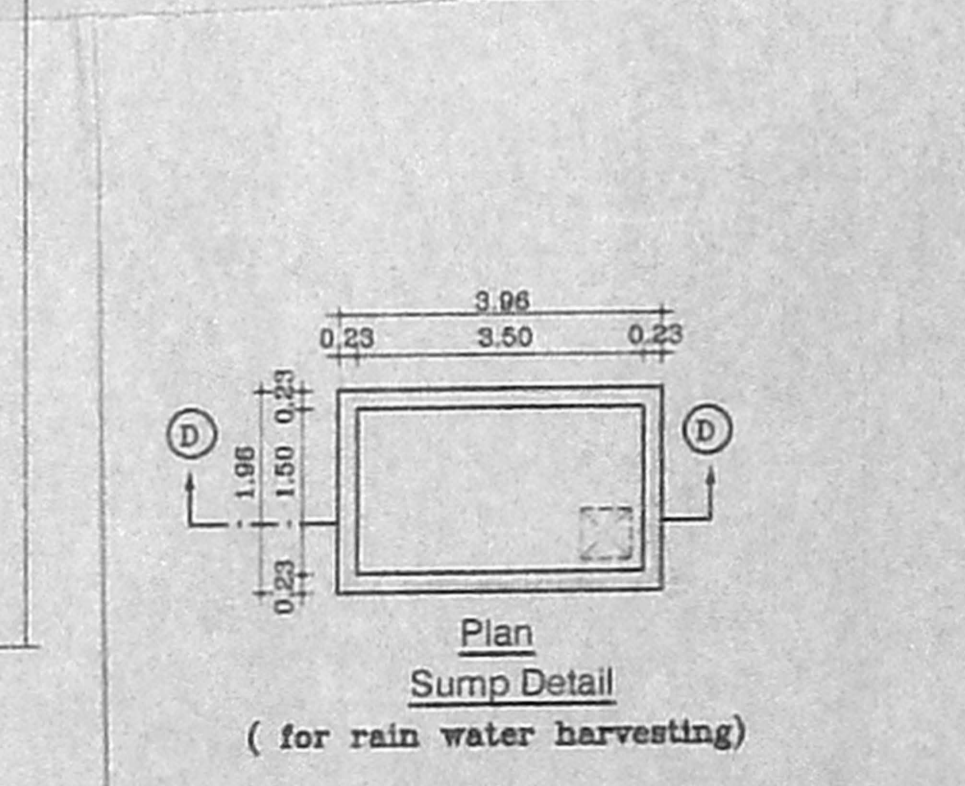

Plan Sump Detail
(for rain water harvesting)

SCHEDULE OF JOINERY		
TYPE	DESCRIPTION	SIZE
D	DOOR	0.99x2.13
D1	DOOR	0.90x2.13
D2	DOOR	0.84x2.13
D3	DOOR	0.76x2.13
W	WINDOW	1.83x1.37
W1	WINDOW	1.22x1.37
W2	WINDOW	0.90x1.37
K.W	WINDOW	1.22x1.06
K.W1	WINDOW	0.90x1.06
V	VENTILATOR	0.90x0.60
V1	VENTILATOR	0.60x0.60

- SPECIFICATIONS :- 85x61
1. R.C.C FOOTING & COLUMN IN CONCRETE M25
 2. SUPER STRUCTURE BRICKWORK SET IN cm 1:5
 3. R.C.C M20 FOR LINTELS, BEAMS & SLABS
 4. P.C.C 1:4:8 FOR FLOOR LEVELLING COURSE
 5. P.C.C 1:5:10 IN BASEMENT FOR FOUNDATION
 6. JOINERY WITH T.W FLUSH DOORS & T.W GLAZED WINDOWS & VENTILATORS
 7. 3 COATS OF CEMENT PAINT TO INSIDE & OUT SIDE WALLS
 8. 2 COATS OF ENAMEL PAINTS OVER ONE COAT OF PRIMER FOR JOINERY, GRILLEWORK, ETC
 9. WEATHERING COURSE OVER ROOF SLAB 3" THICK WITH BRICK JELLY LIME CONCRETE AND ONE LAYER OF PRESSED TILES ON TOP

AREA STATEMENTS	SQ. M
PLOT AREA	464.51
GROUND FLOOR AREA	156.05
GROUND FLOOR SERVICE AREA *	9.80
FIRST FLOOR AREA	179.15
SECOND FLOOR AREA	179.15
THIRD FLOOR AREA	179.15
TOTAL AREA	693.50

* (NOT INCLUDED IN AREA)
 F.S.I: 1.493
 PLOT COVERAGE: 38.57%

PROPOSED RESIDENTIAL FLATS AT PLOT NO - 1110, DOOR NO-4, G-BLOCK 14TH STREET, ANNANAGAR, CHENNAI-600040 COMPRISED IN S.NO:128(pt) OF VILLIVAKKAM VILLAGE IN CHENNAI CORPORATION DIVISION NO:64,ZONE V.

SCALE : 1:100 DATE : 15-07-05
 JOB NO : 927 DRAWN : N.SREE & ARVIND

COLOUR INDEX	
PROPOSED ROAD	—
BOUNDARY	—
SEWER LINE	—

APPLICANT'S SIGNATURE

ARCHITECT **R.SATHYANARAYANA, b.arch**

R. SATHYANARAYANA, B.ARCH., A.I.I.A.
 REGISTERED ARCHITECT
 R. A. NO: 97
 NO. 55 (OLD U-12) 4th MAIN ROAD,
 ANNA NAGAR, CHENNAI-600 040