




SECTION X-X

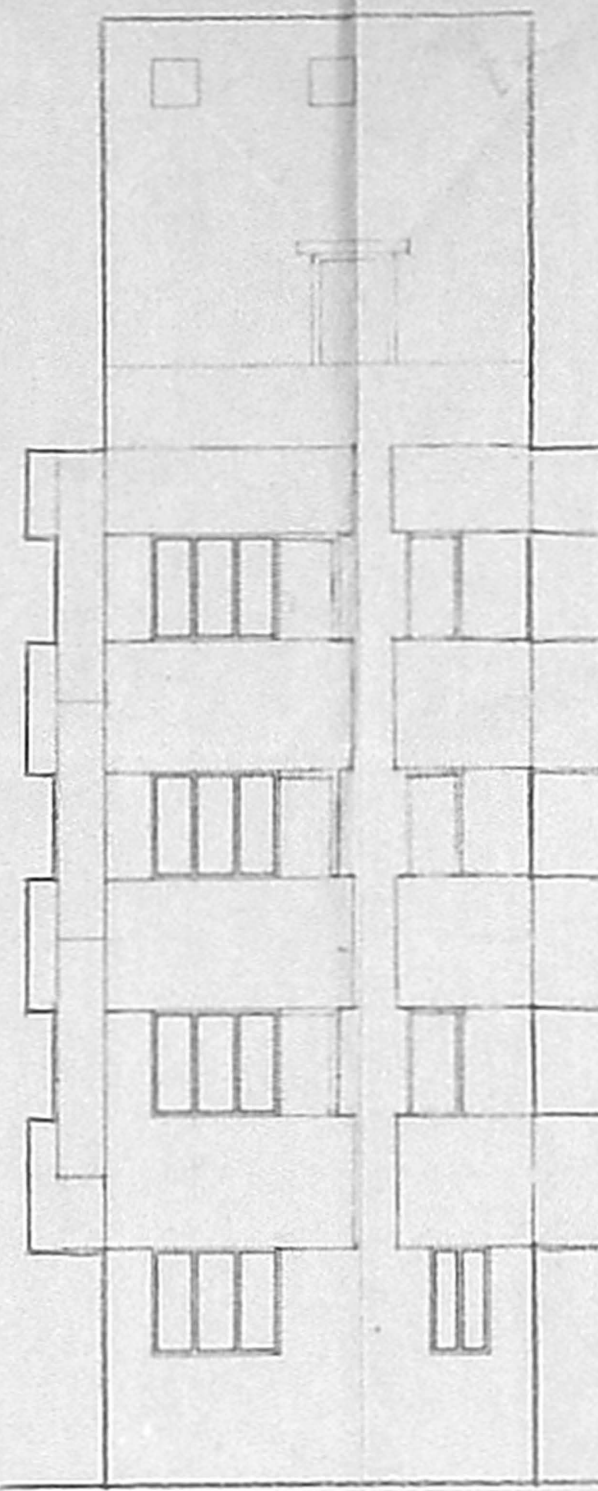


ELEVATION

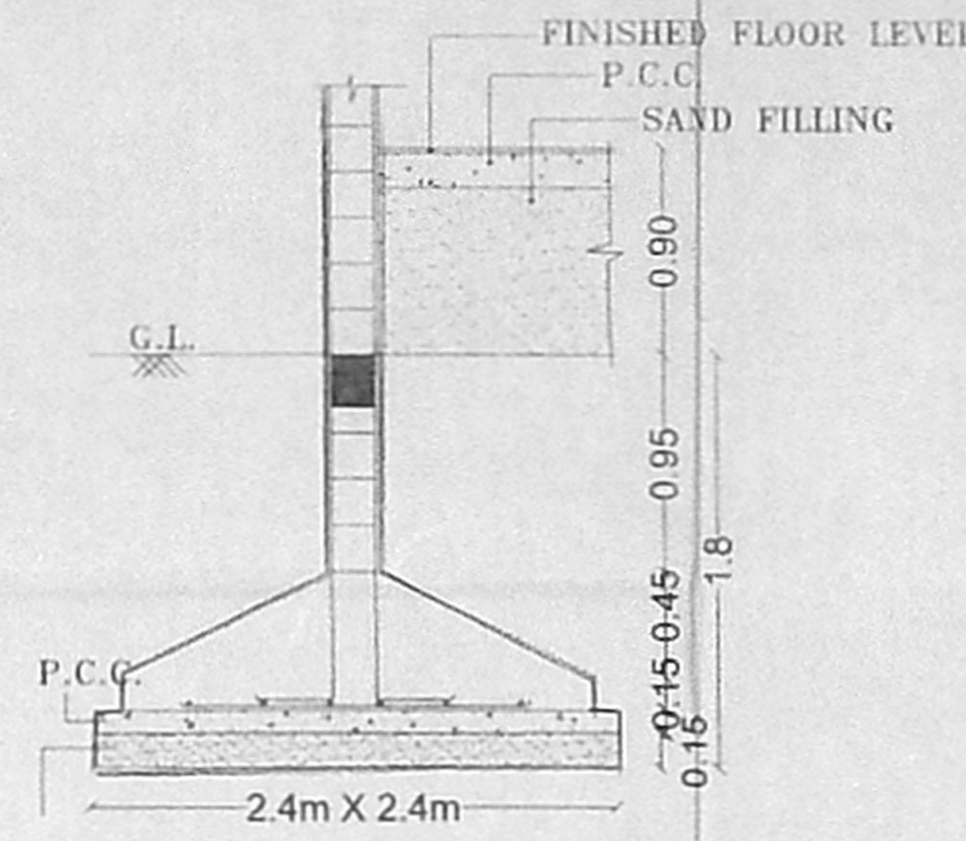


FOUNDATION DETAIL

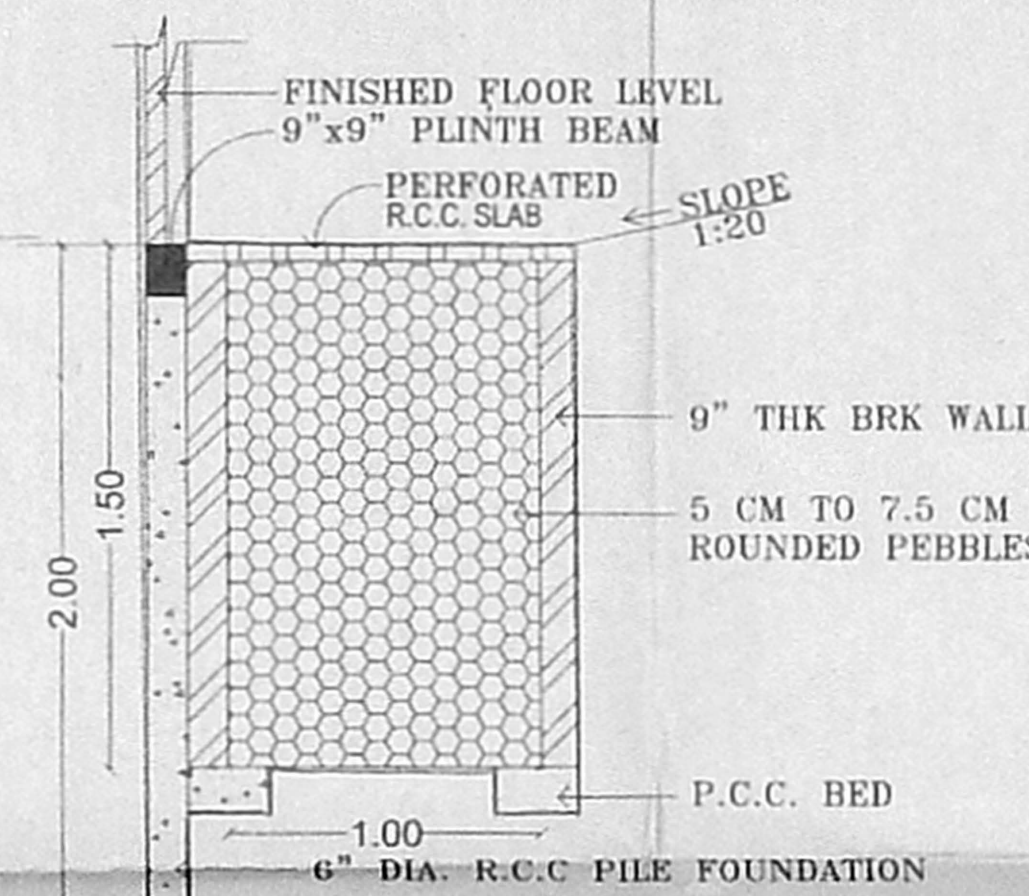


SECTION OF RWH STRUCTURE  
PEBBLE BED AND COMPOUND WALL

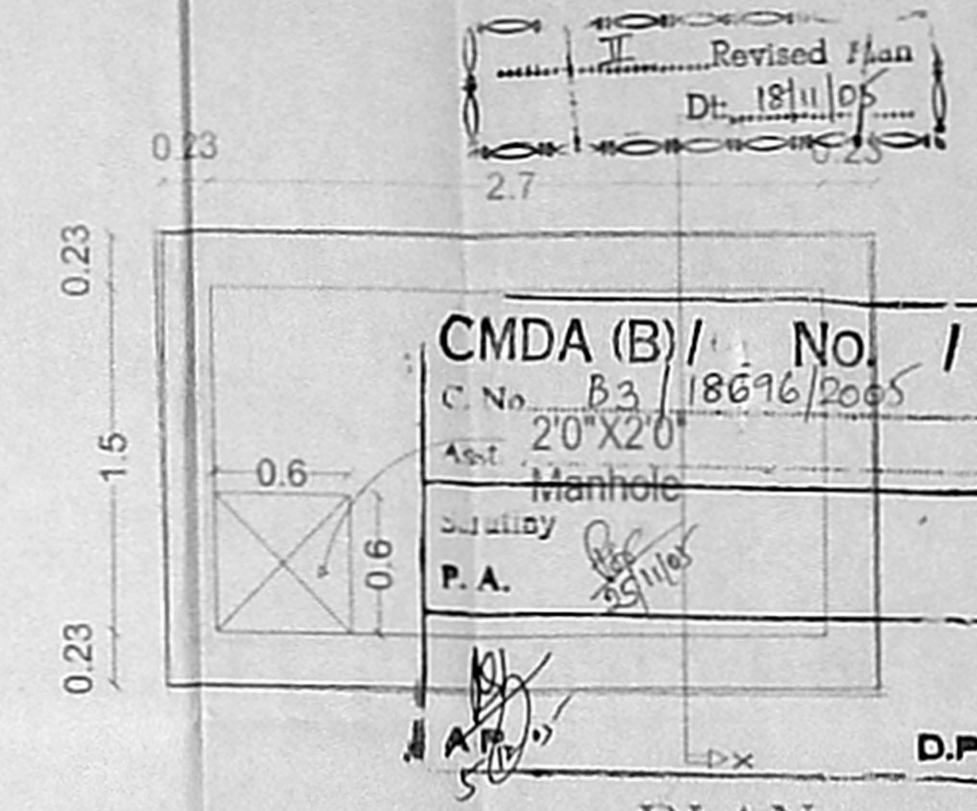


PLAN  
DETAILS OF UG SUMP

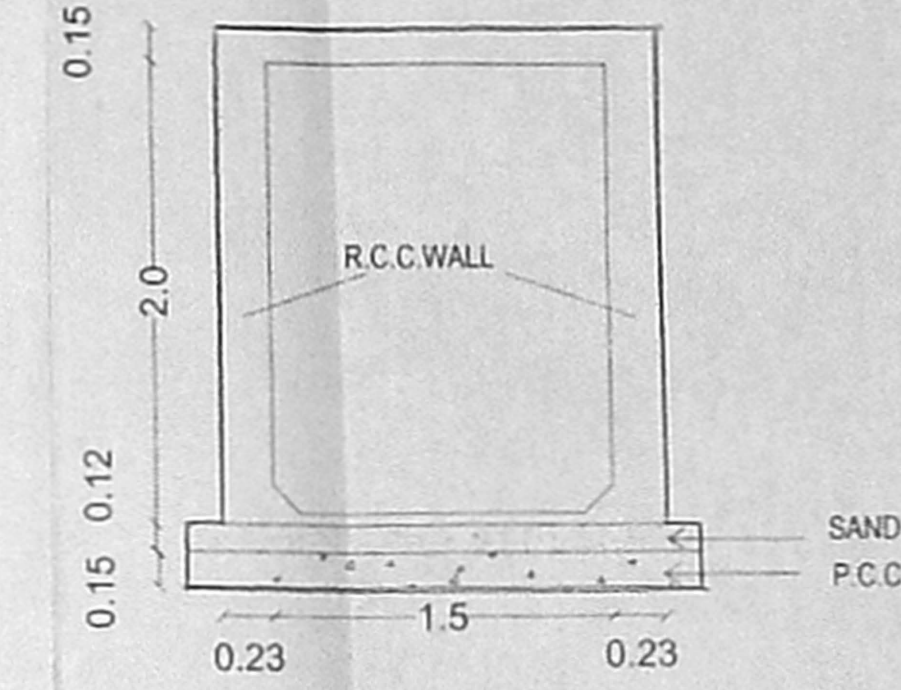

SECTION AT X-X

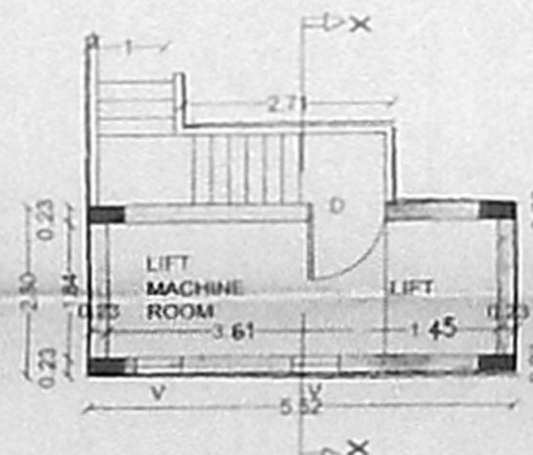


LIFT MACHINE ROOM

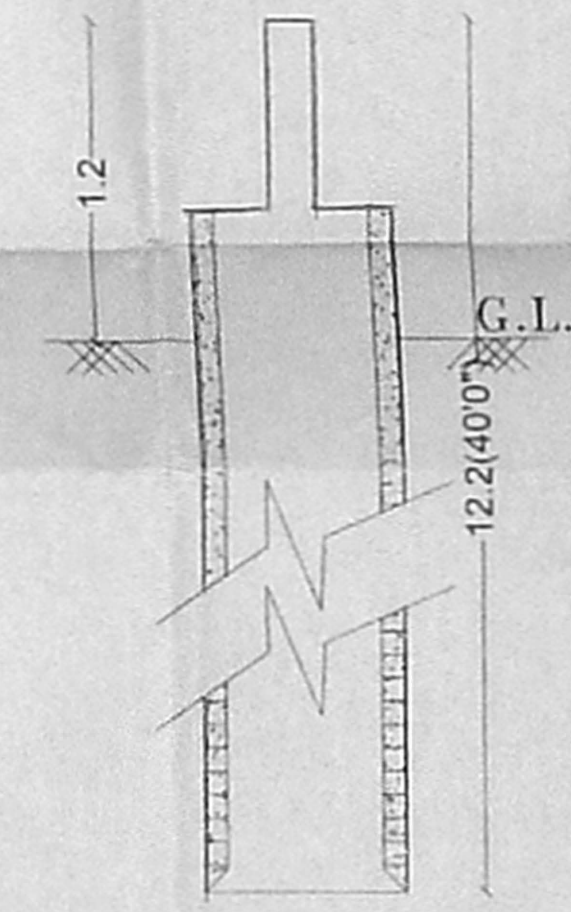

CROSS SEC. OF WELL

SCHEDULE OF JOINERY:

TYPE	DESCRIPTION	SIZE
D	MAIN DOOR	1.00 X 2.10
D1	DOOR	0.90 X 1.70
D2	DOOR	0.75 X 2.10
W	WINDOW	1.80 X 1.20
W1	DOOR	1.20 X 1.20
W2	DOOR	0.75 X 1.20
V	VENTILATOR	0.60 x 0.75
R.S.	ROLLING SHUTTER	3.05 x 2.1

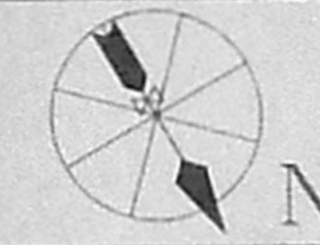

AREA DETAIL: PLOT EXTENT = 334.63 Sq m

COMMON SPACE	AREA
FRONT FLAT	44.3 Sqm
REAR FLAT	44.3 Sqm
I, II & III FLOORS	
FRONT FLAT	61.30 Sqm
REAR FLAT	61.30 Sqm
GROUND FLOOR AREA	98.16 sqm
I FLOOR AREA	132.16 sqm
II FLOOR AREA	132.16 sqm
III FLOOR AREA	132.16 sqm
TOTAL	494.64 sqm
PERMISSIBLE F.S.I	501.95 Sq.m
F.S.I ACHIEVED	1.278
PLOT COVERAGE	39.49%

ALL SPECIFICATIONS ARE AS PER N.B.C.  
ALL DIMENSIONS ARE IN METRIC

SCALE	DATE
-1:100	-02.04.2005
DRAWN - KIRUTHIGA	CHECKED - V.R.RAVINDRAN

COLOUR INDEX


— BOUNDARY	— ROAD
— PROPOSED	— EXISTING

OWNER'S SIGNATURE:  
*T.S.S.*


ARCHITECT:  
*M.M. SURENDRAN*  
ARCHITECT  
M.M. SURENDRAN  
M.Arch (I), M.T.P., M.L.P.A., M.C.  
13, JAGATHAMBAL STREET,  
T. NAGAR, MADRAS-600 017  
Regi. C.No. CLASS-156/85-86 CLASS-1, 3685-86  
NO-21, JAGADAMBAL STREET, T.NAGAR, CHENNAI-600 017.

PROJECT TITLE:  
PROPOSED RESIDENTIAL APARTMENT  
AT DOOR NO.18, L BLOCK, 26<sup>th</sup> STREET,  
PLOT NO.524-A, ANNA NAGAR,  
R.S NO. 37(PART), BLOCK NO.12  
CHENNAI-102  
AYANAVARAM VILLAGE


DRAWING TITLE:  
SITE, GROUND, TYPICAL-  
FLOOR PLANS, ELEVATION,  
SECTION, KEY PLAN &  
OTHER DETAILS

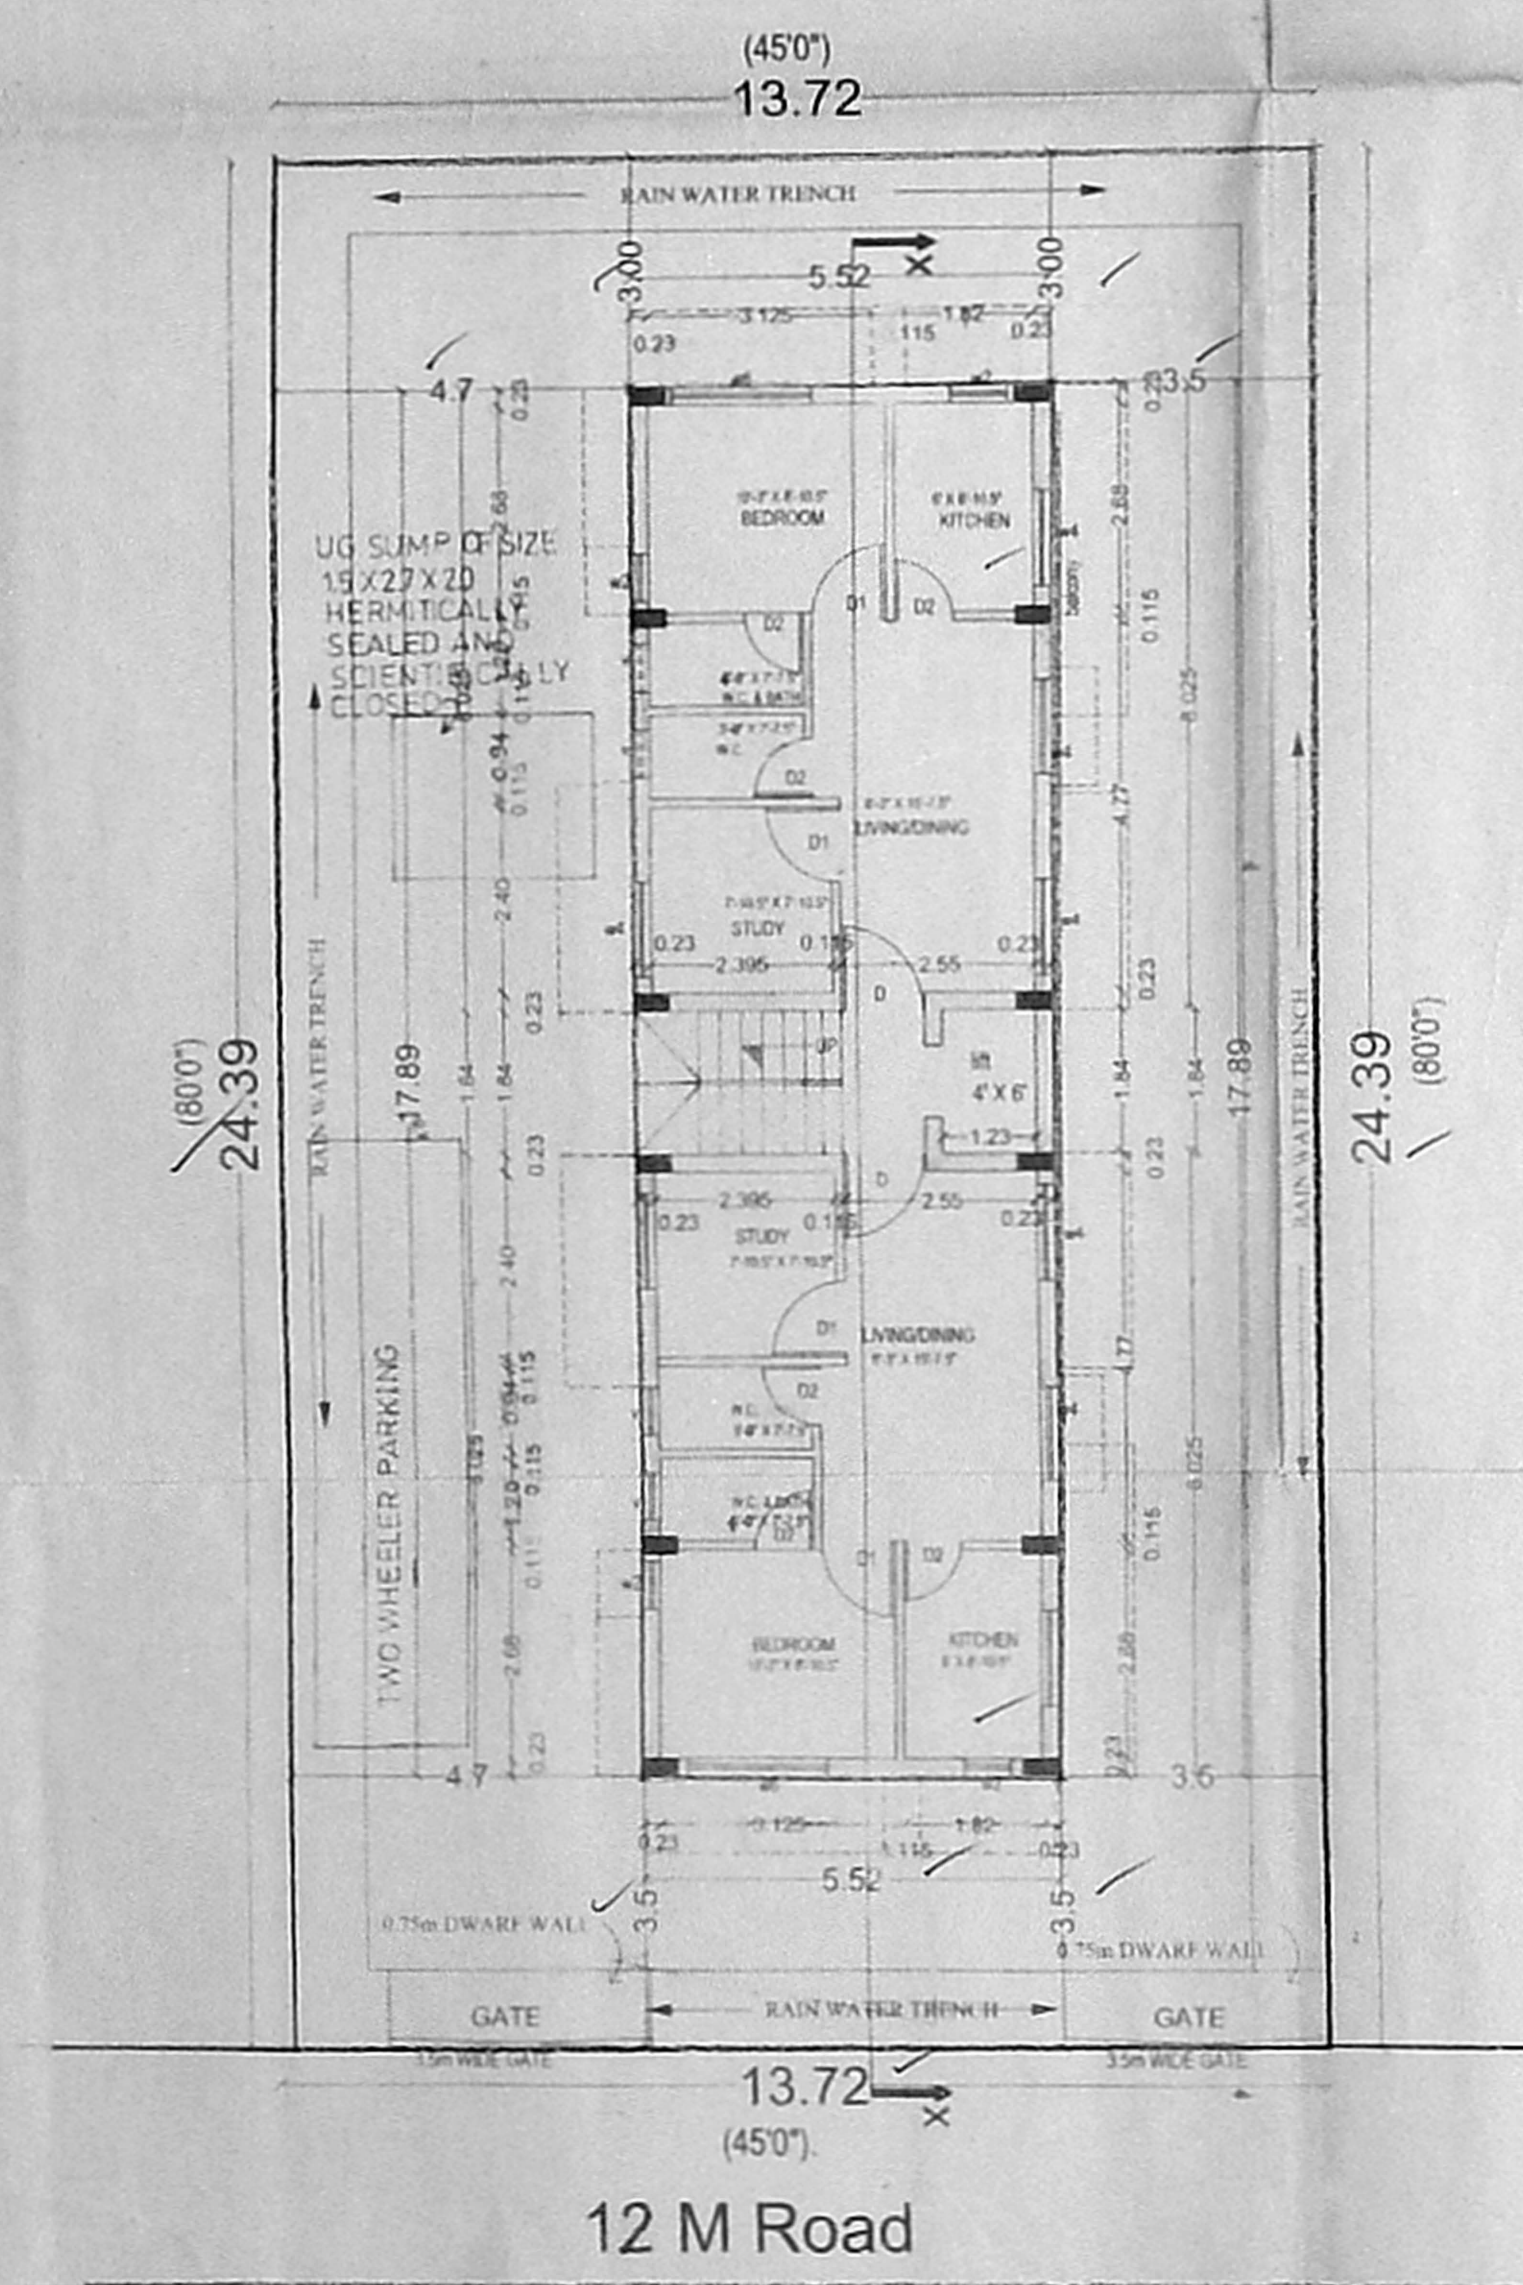


SITE PLAN CUM GROUND FLOOR PLAN

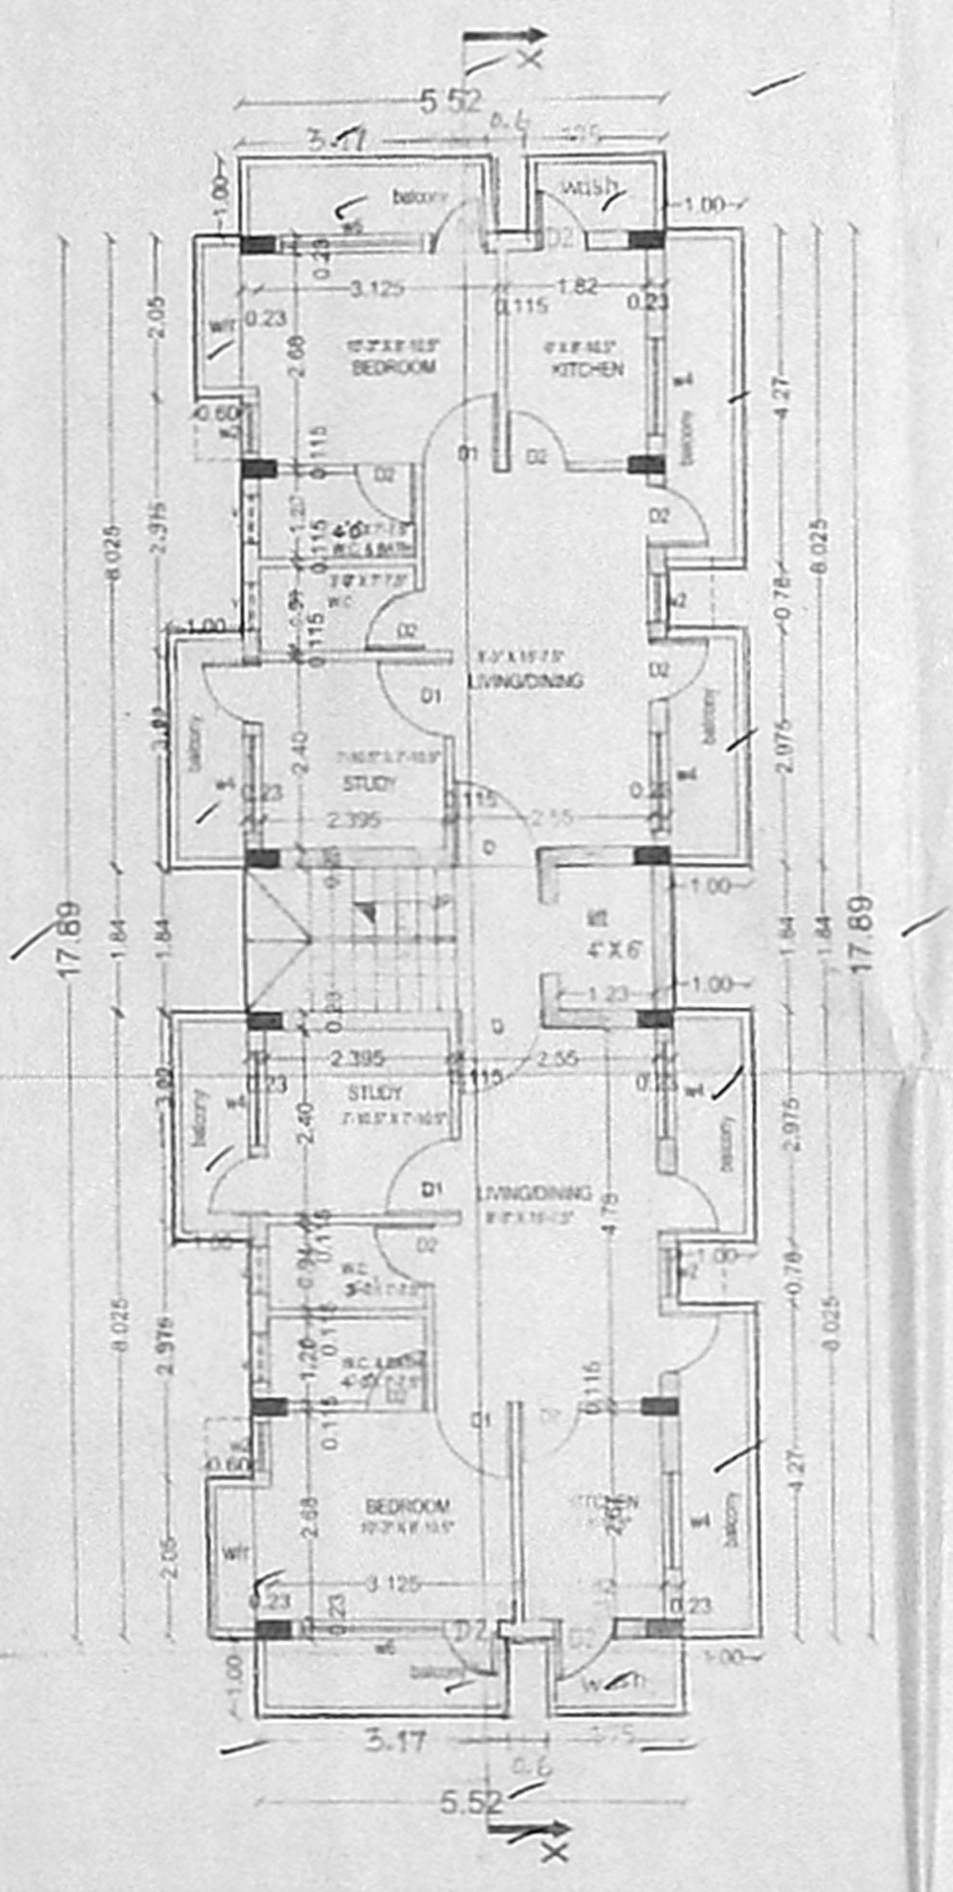

TYPICAL FLOOR PLAN  
FOR I, II, III FLOORS

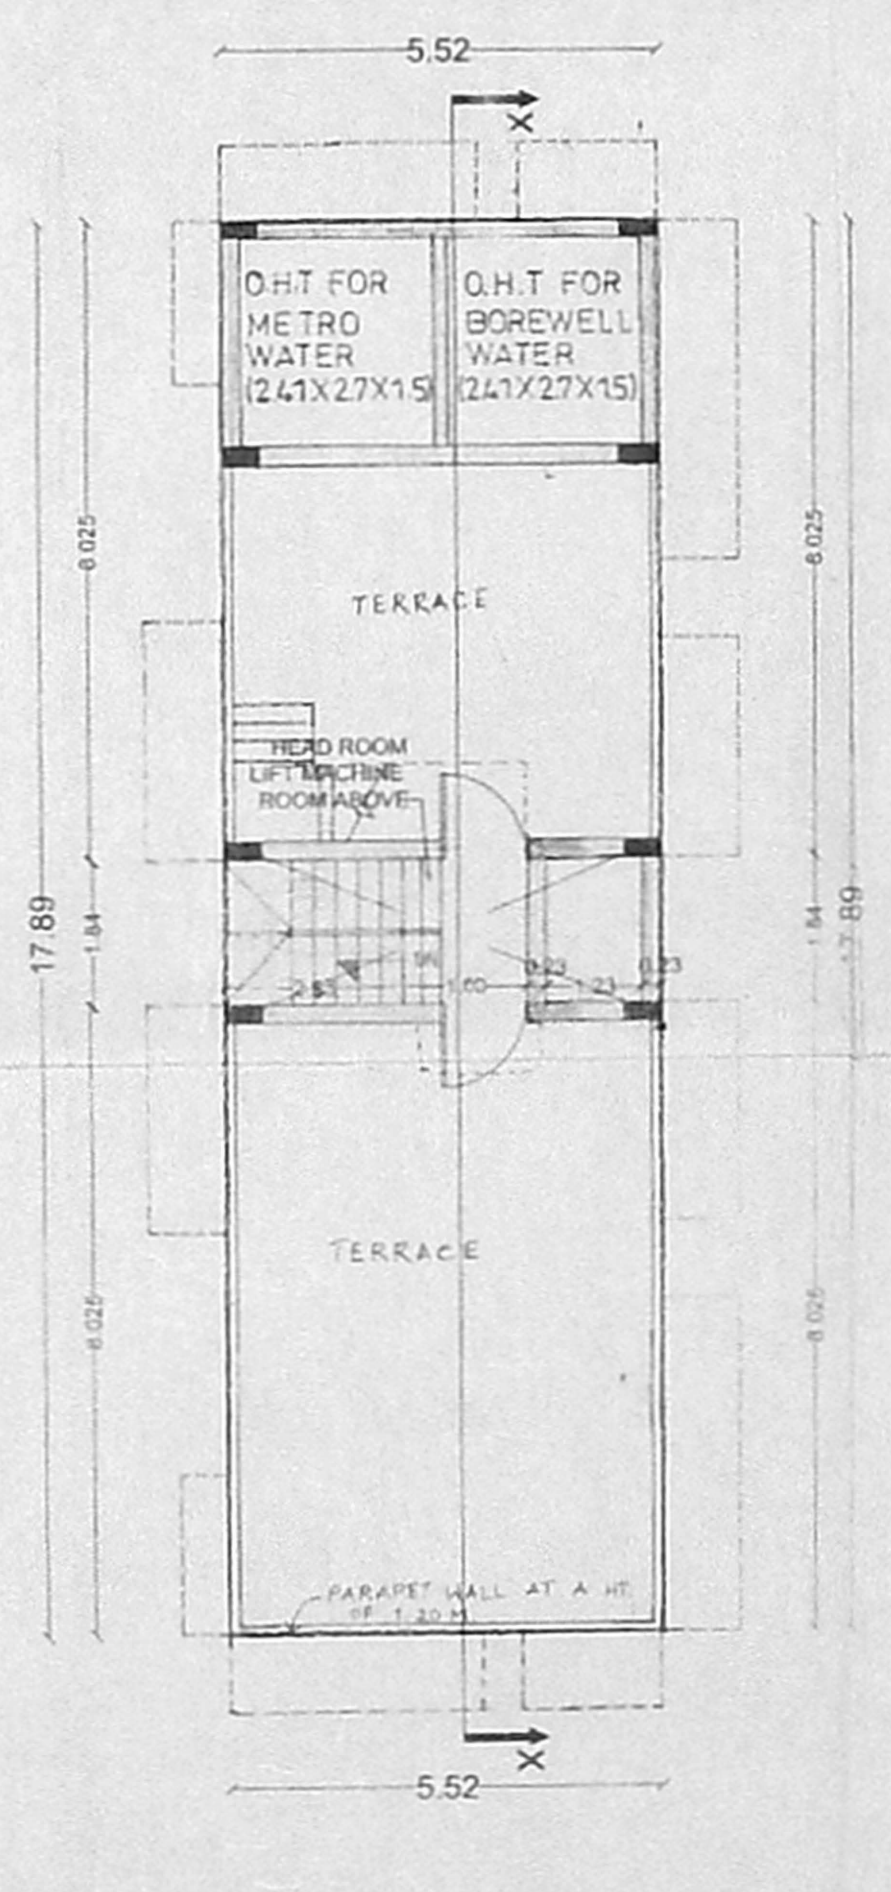

TERRACE FLOOR PLAN

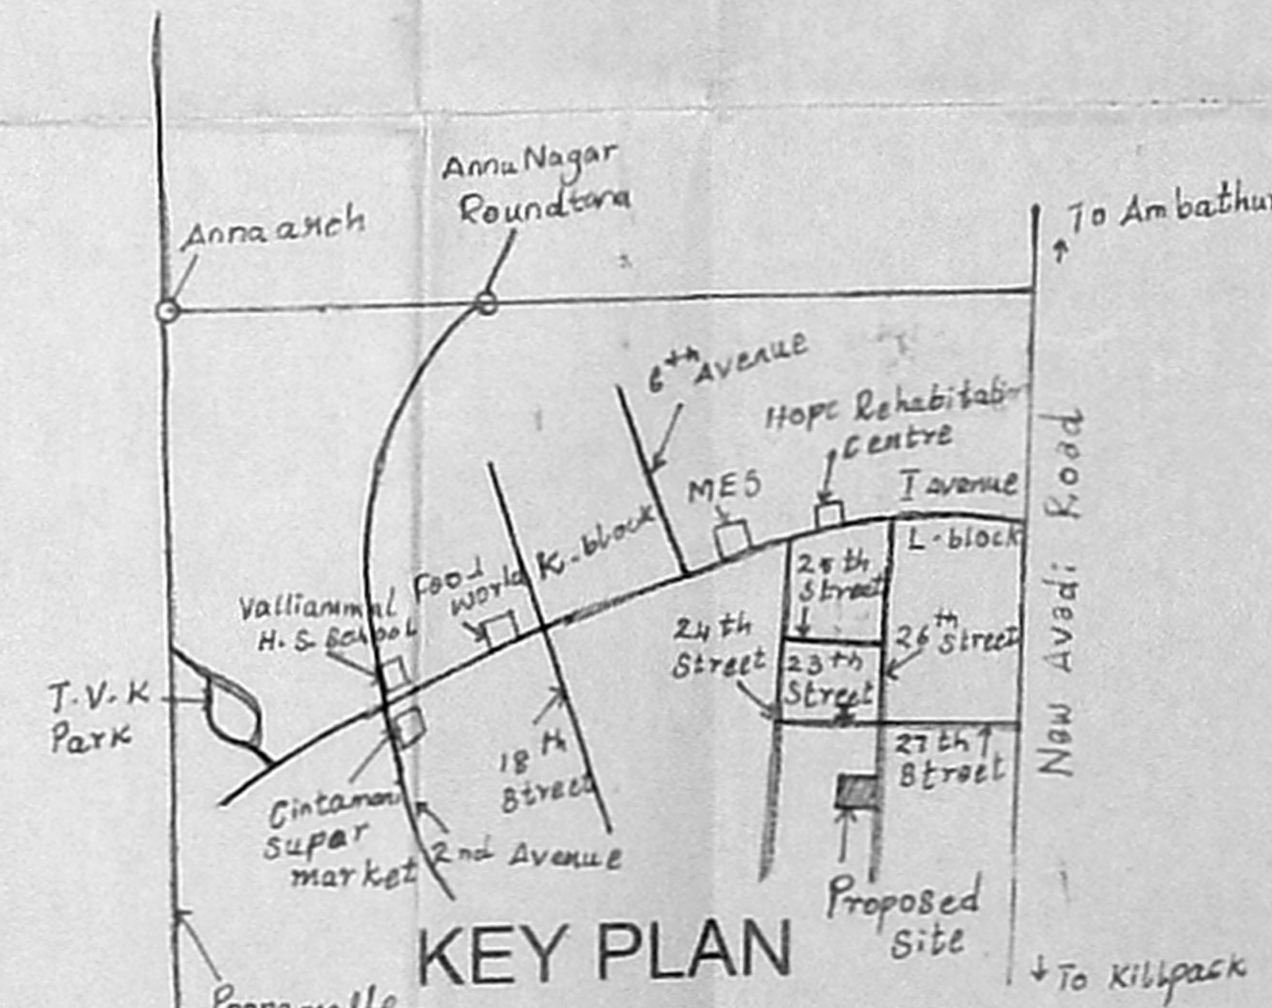

KEY PLAN