




OFFICE COPY

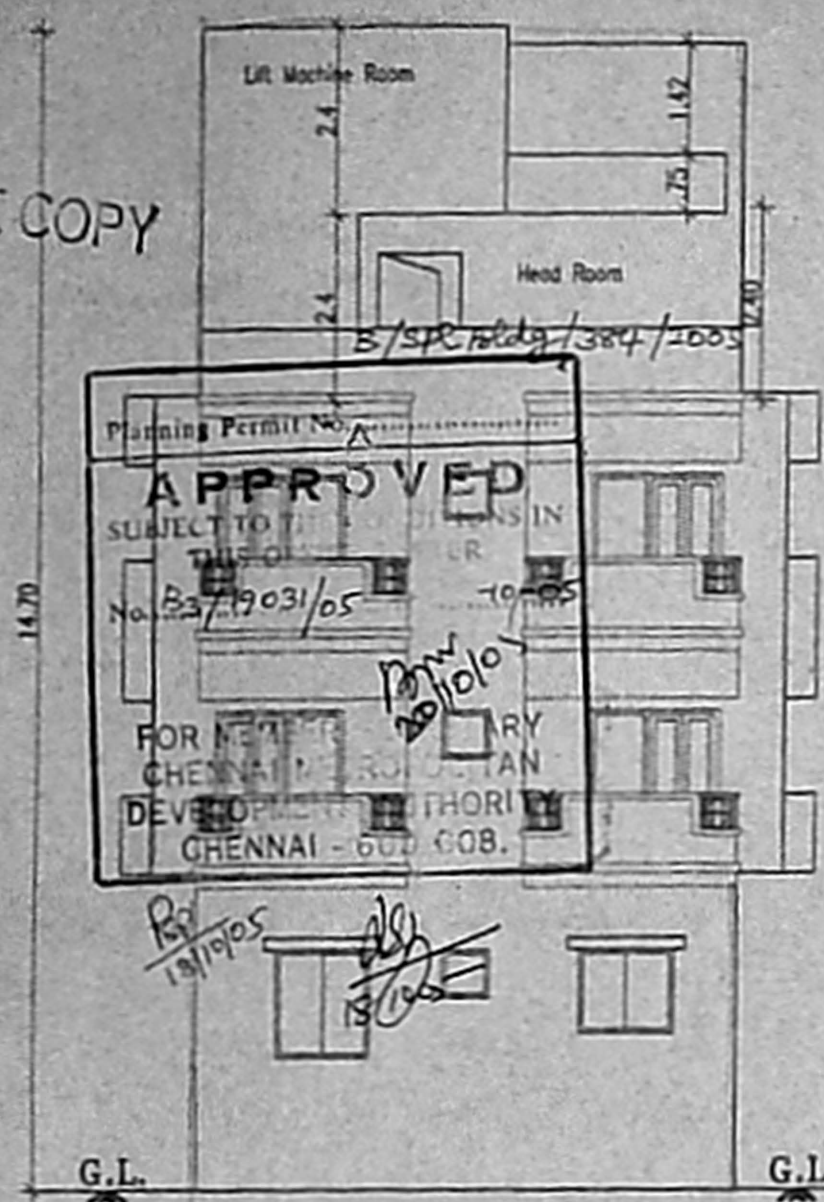


Front Elevation

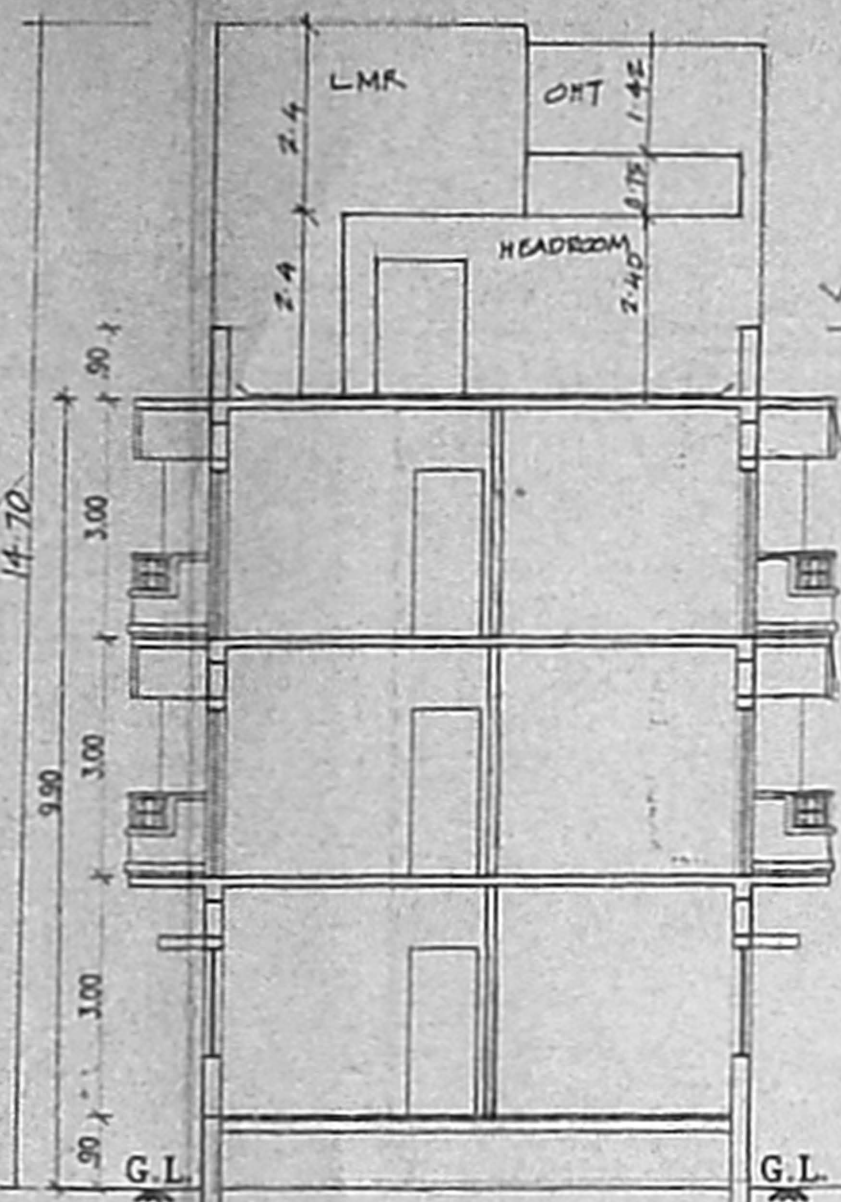


SECTION A-A

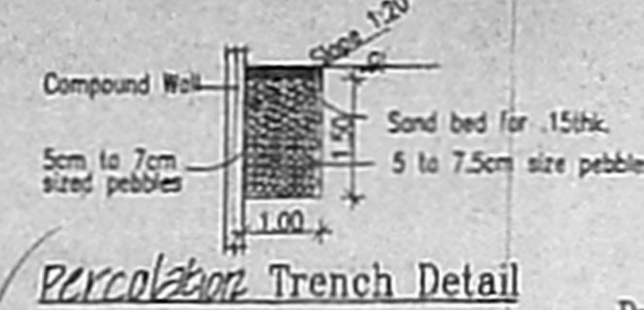

Percolation Trench Detail

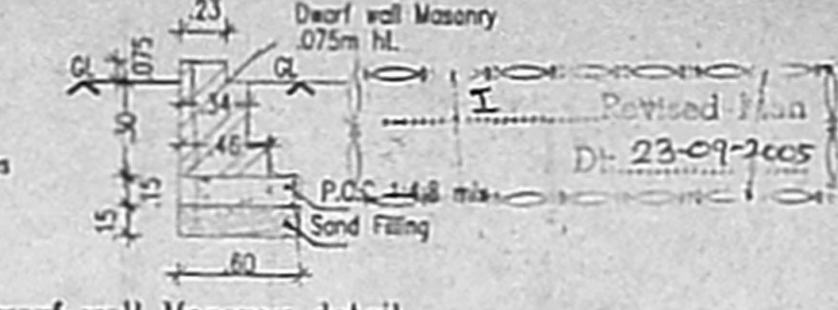


Dwarf wall Masonry detail

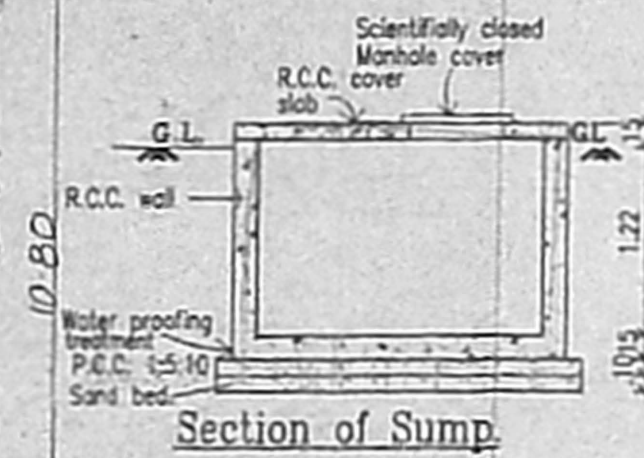


Section of Sump





Plan of Sump
(Rain water harvesting & roof top water collection sump)

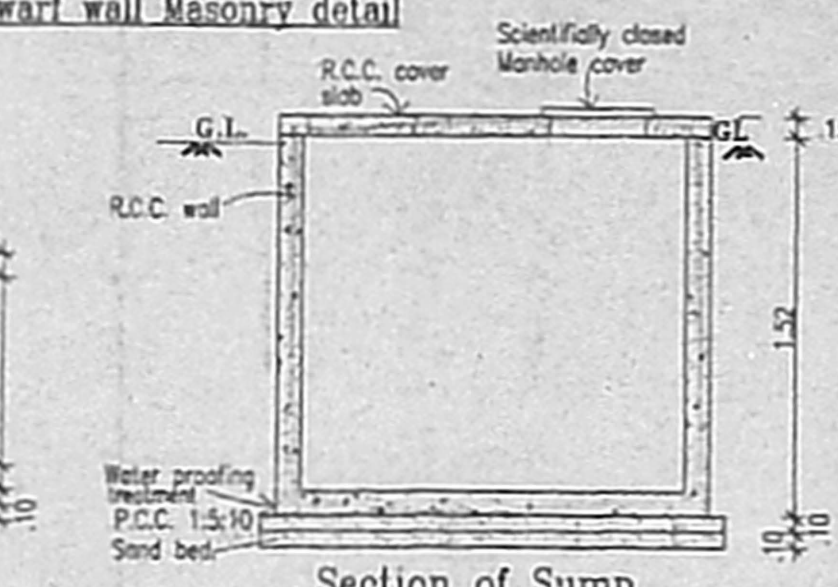


Section of Sump

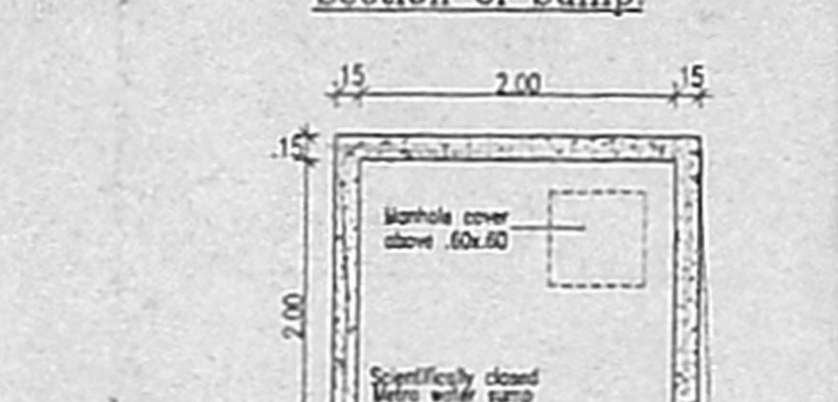


Plan of Sump
(Metro water sump)

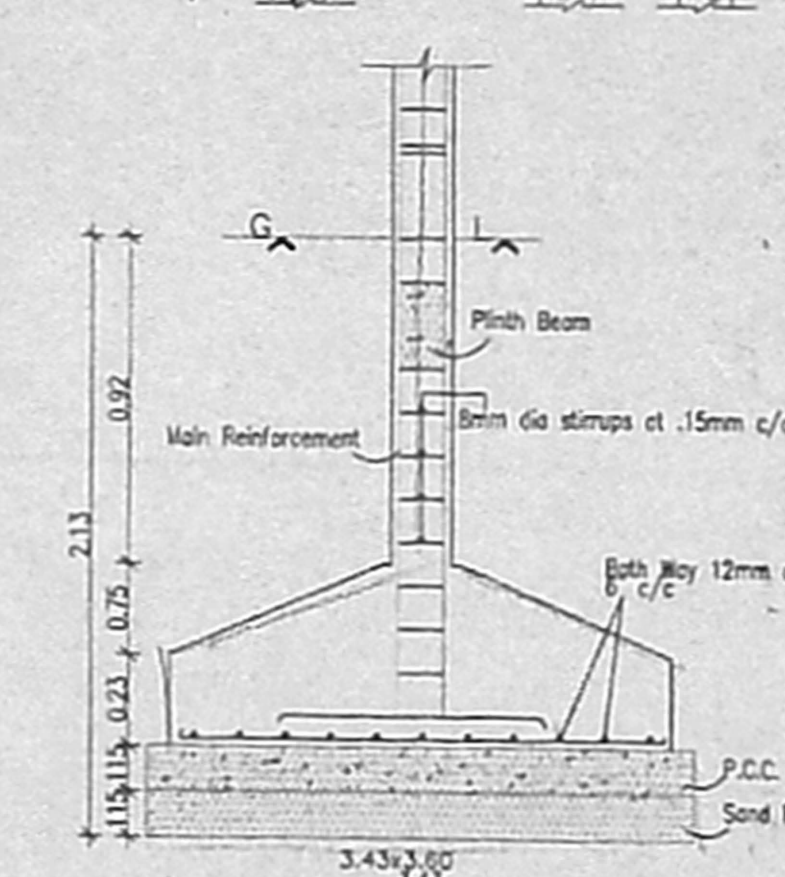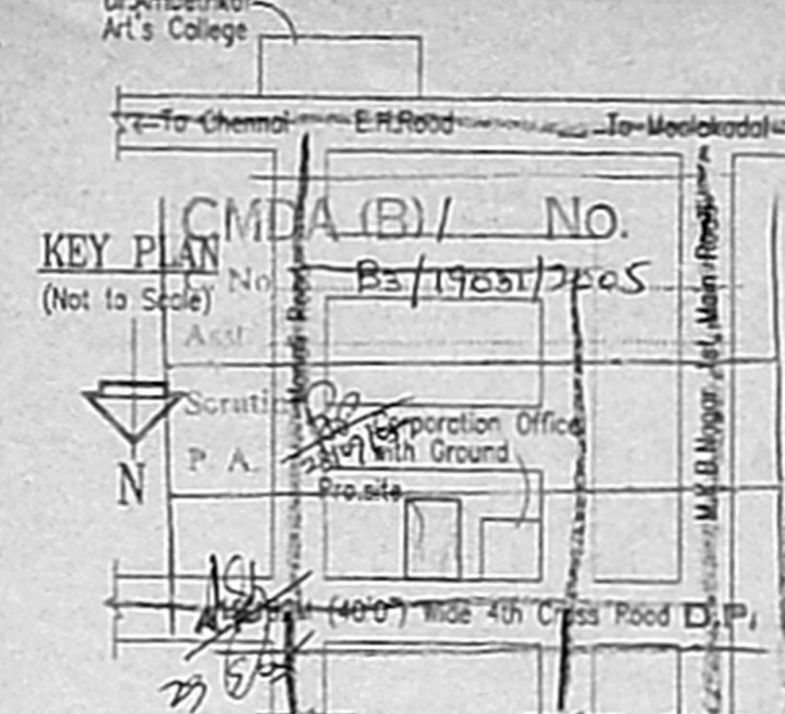


Column Foundation detail

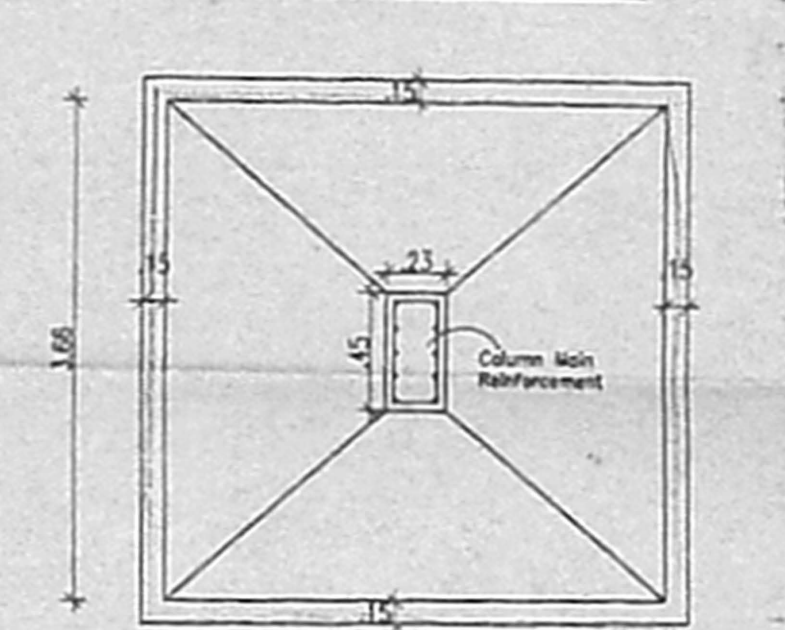

Plan of Footing
Column Foundation detail

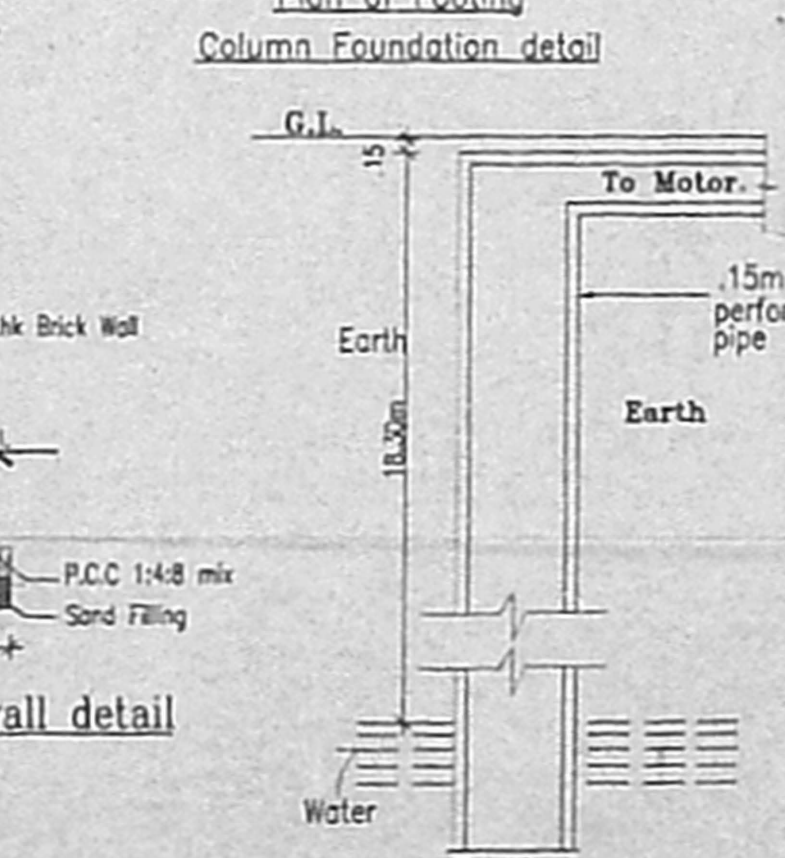

Bore Well Detail

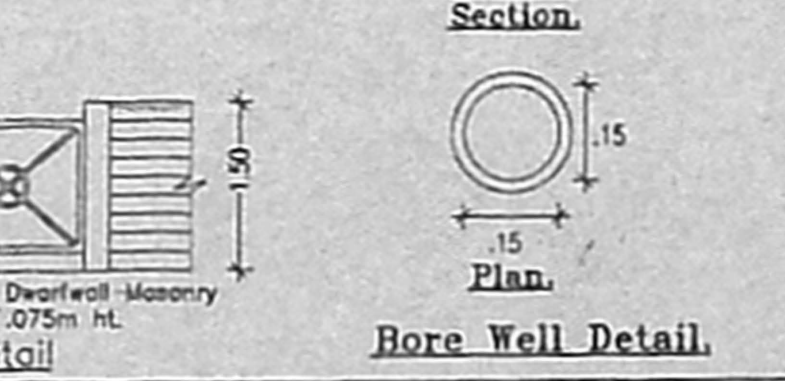

Gate Detail

Schedule of Joineries.

MD	1.07 X 2.13	Main Door
FD	1.83 X 2.13	Panelled Door
D1	0.90 X 2.13	Panelled Door
D2	0.76 X 2.13	Panelled Door
FW	1.83 X 1.98	Glazed Window
FW	1.22 X 1.98	Glazed Window
W1	1.83 X 1.37	Glazed Window
W2	1.22 X 1.37	Glazed Window
W3	0.90 X 1.37	Glazed Window
KW	1.22 X 1.07	Kitchen Window
KW	0.90 X 1.07	Kitchen Window
V	0.76 X 0.60	Louvered Ventilator
V1	0.60 X 0.60	Louvered Ventilator

Area Statement. (sqm)

Plot Area	-	334.572
Ground Floor Area	-	120.11
First Floor Area	-	148.91
Second Floor Area	-	148.51
Total Floor Area	-	417.53

F.F.I Achieved - 1.26

Specifications.

Foundation	:Column footing foundation.
Flooring	:Mosaic Flooring
Super Structure	:B.W in C.M 1:5
R.C.C Work	:For lintel, Beams, sunshade, Roof, etc., with required thickness cement concrete used M-25 grade
Weathering course	:Brick jelly lime conc. below the weathering tiles
Joinery	:Best Indian Country Wood
Finishes	:Exterior & interior painted with cement paint.

PLAN SHOWING THE PRO. RESIDENTIAL BUILDING IN S.NO. 755PL, OF PERAMBUR VILLAGE, AT PLOT NO.49, 4th CROSS STREET, MKB NAGAR, CHENNAI.39, CHENNAI CORPORATION.

All Dimensions are in Metre.
Scale : 1:100


Colour Index

Proposed	Water Line
Boundary	Sewer Line
Road	


Owners Signature.

B. ATHIYAMAN, B.E.,
 CHARTERED ENGINEER,
 Office: I. Licensed Surveyor-No. 186,
 Corporation of Chennai
 6, Nehru Street, T. Nagar,
 Chennai-17. Ph: 2818662
 Mobile: 91038440.


Licensed Surveyor

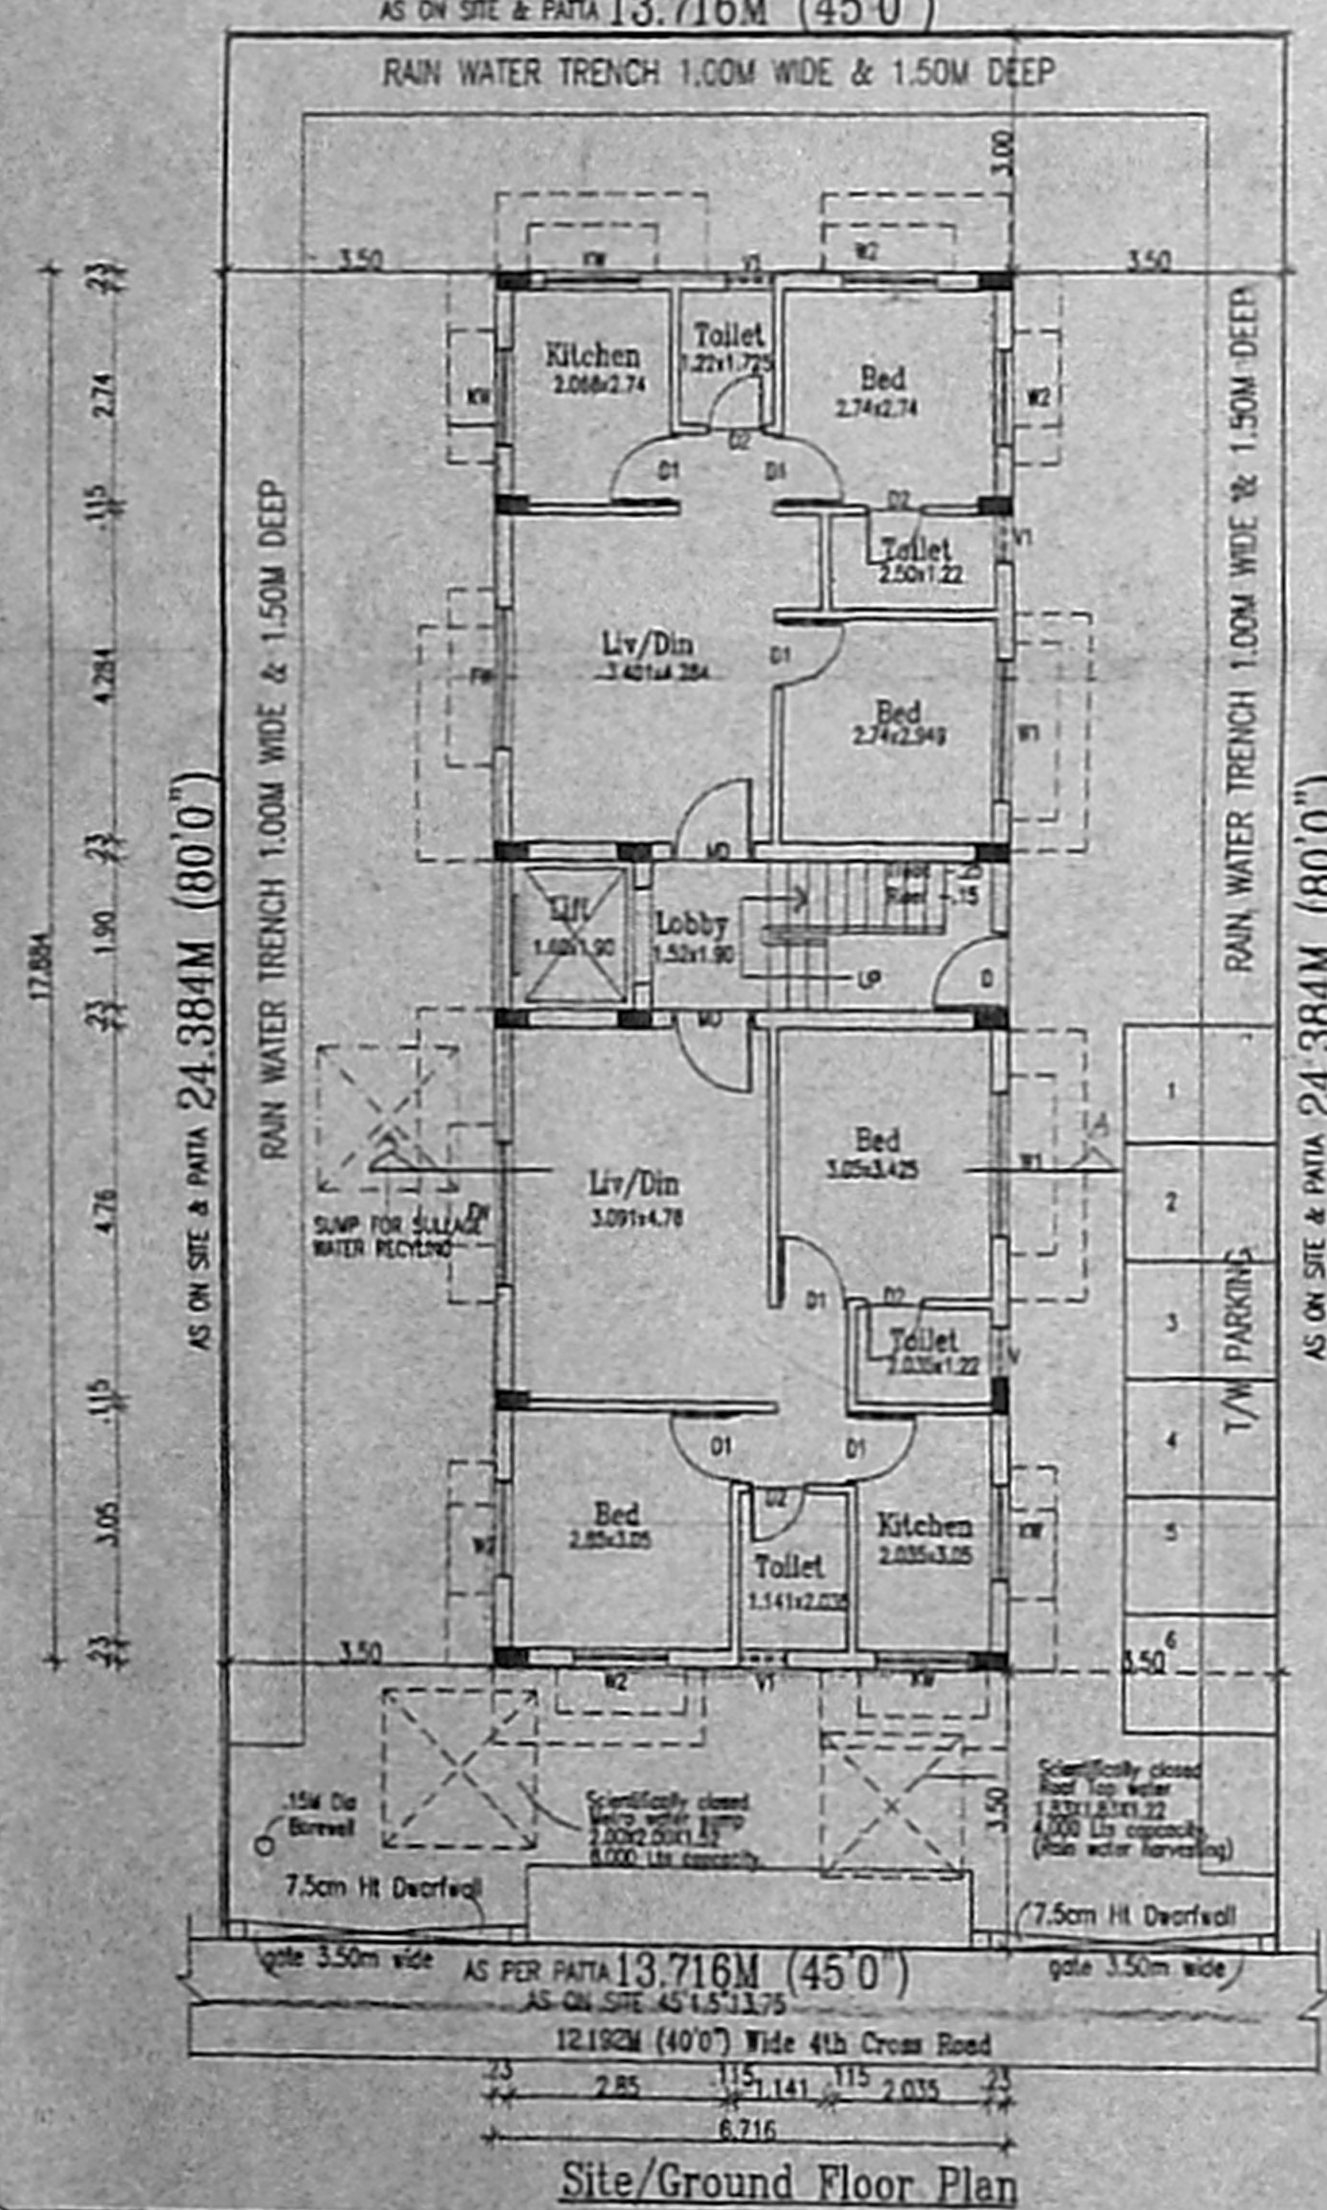

Site/Ground Floor Plan

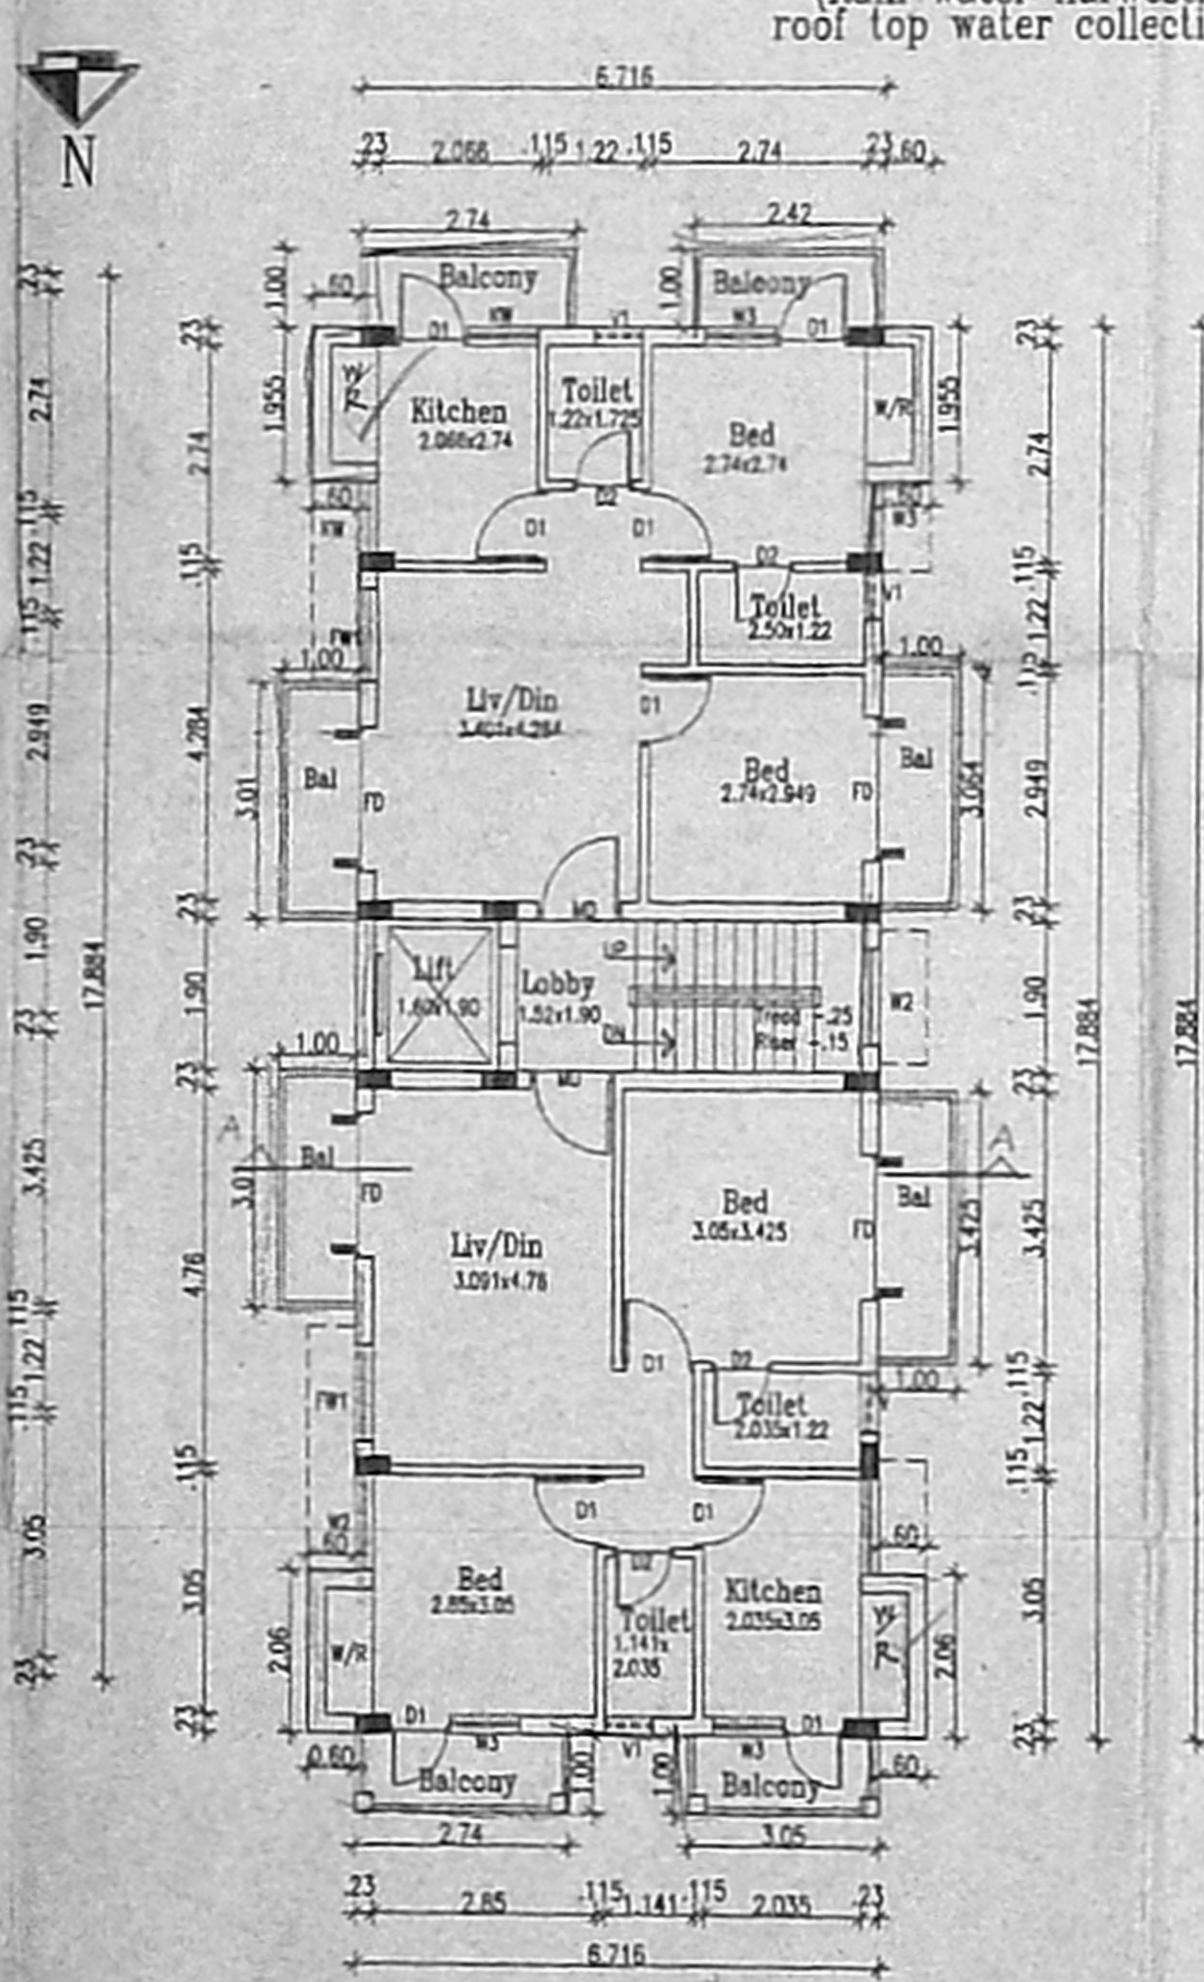

Typical Floor Plan
(1st floor)

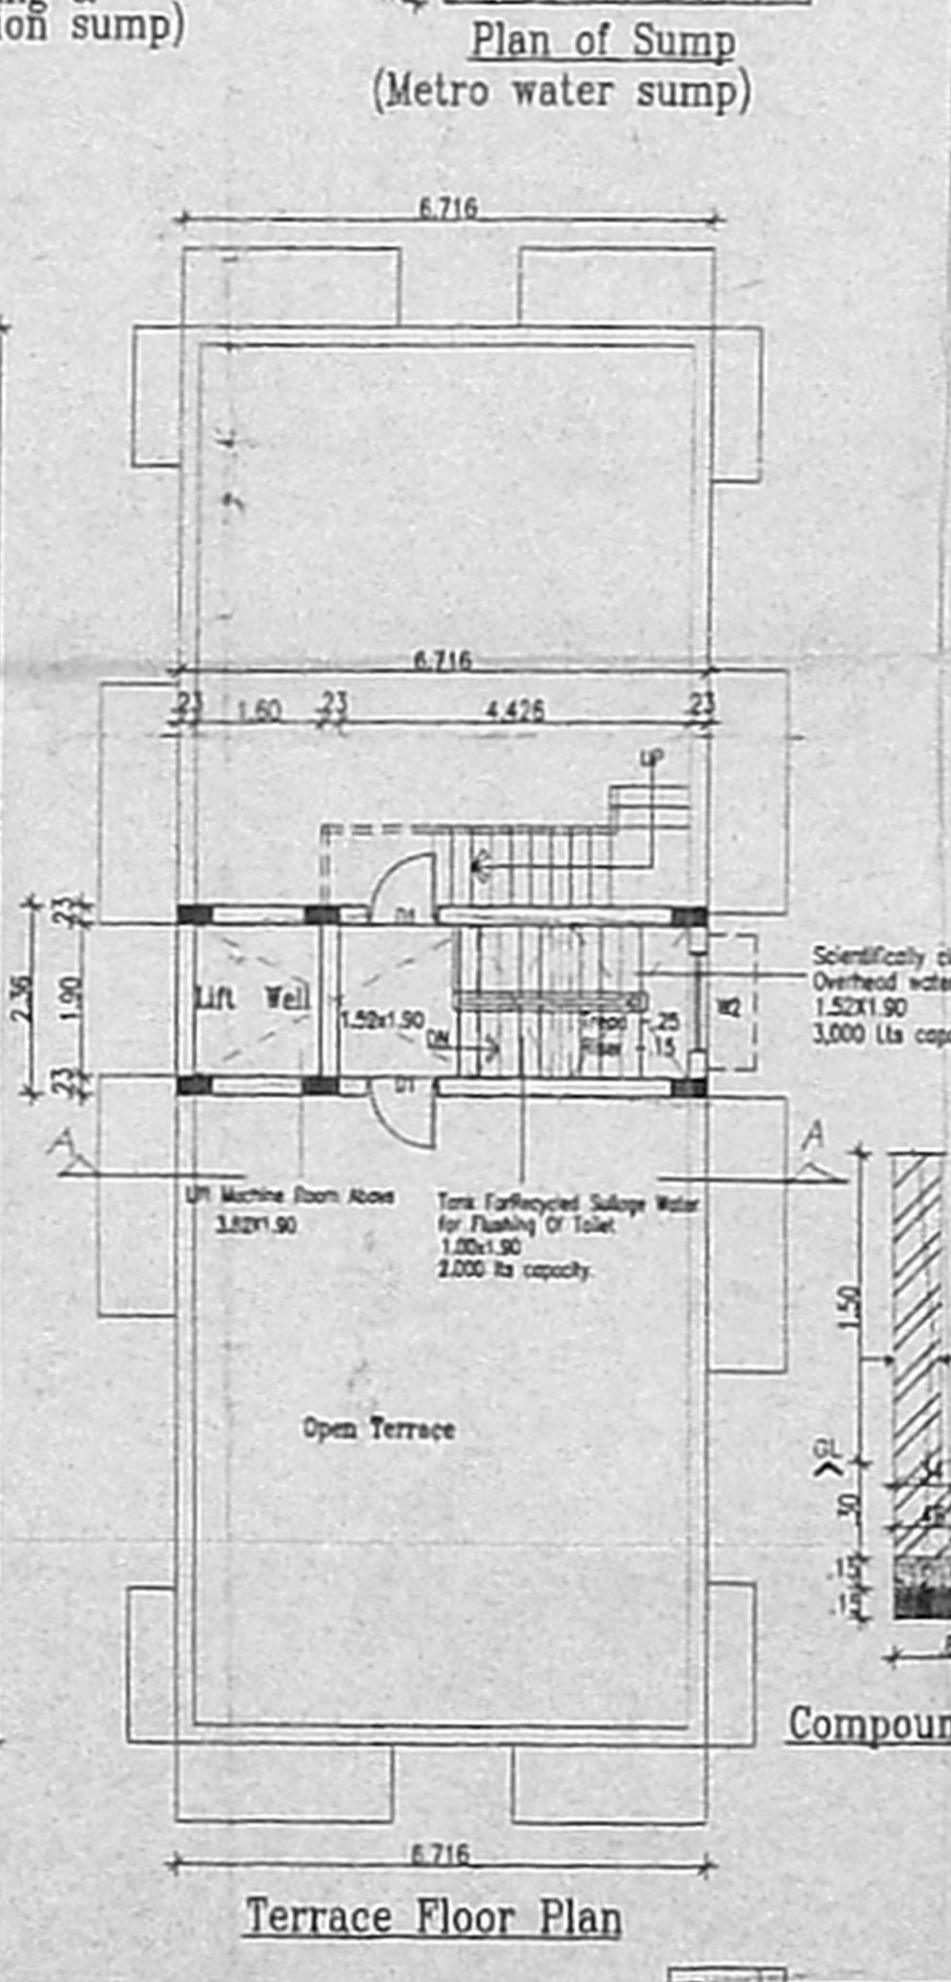

Terrace Floor Plan