




சிறப்பியல்புடைய கட்டிடம்
 திட்டம்: 17.3.06
 திட்டம்: 17.3.06
 திட்டம்: 17.3.06
 திட்டம்: 17.3.06

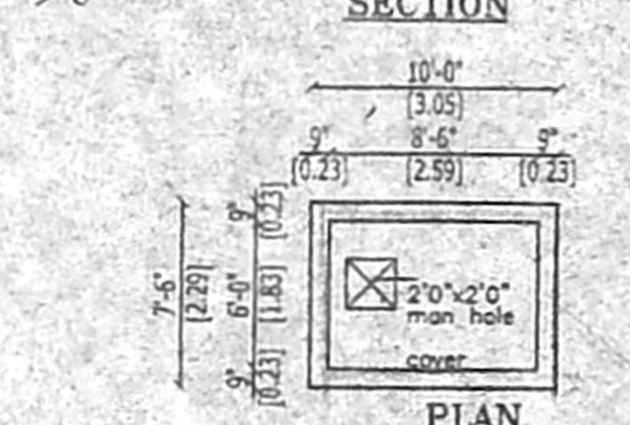


DETAILS OF SUMP FOR DRINKING WATER

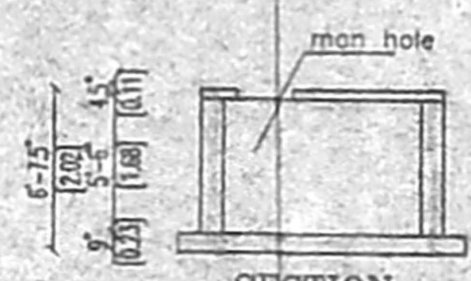


SUMP FOR SULLAGE WATER

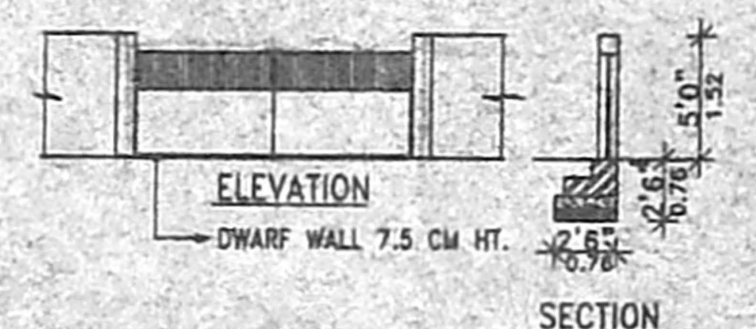



COMPOUND WALL DETAIL

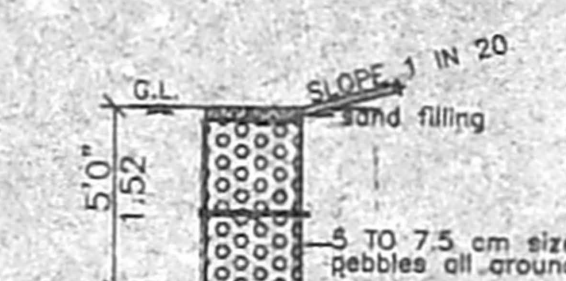

DETAILS OF PERCOLATION PIT (N.T.S)

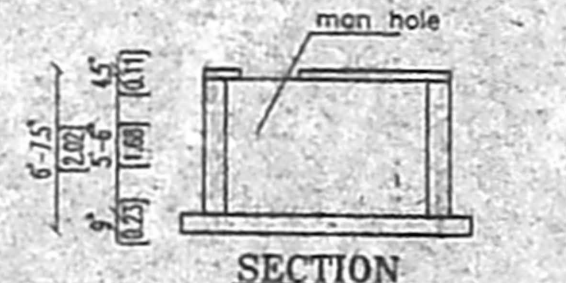

SUMP FOR RAIN WATER HARVESTING DETAIL

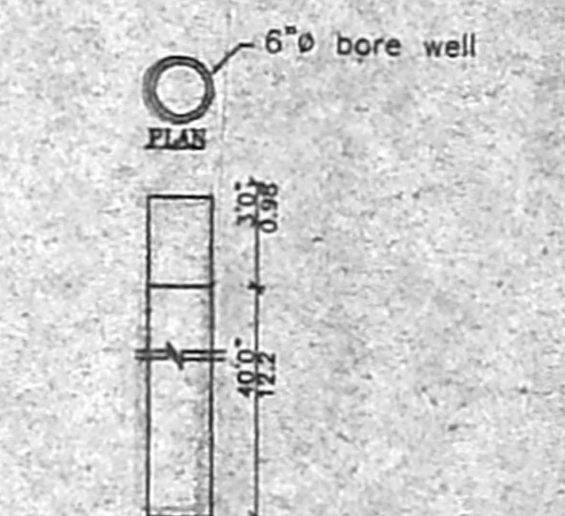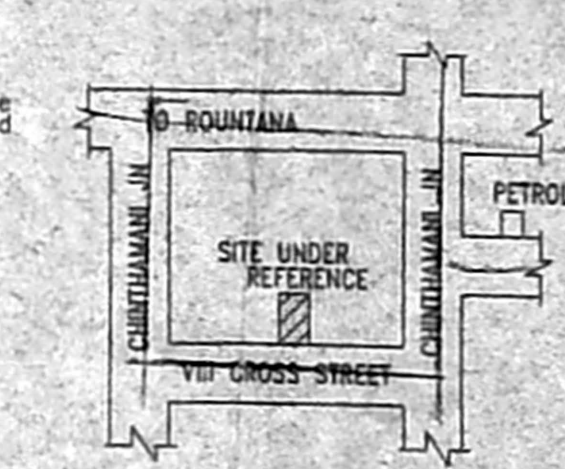

DETAILS OF BORE WELL (NOT TO SCALE)

PLAN SHOWING PROPOSED RESIDENTIAL BUILDING AT DOOR NO: 32/46, JAYALAKSHMI NAGAR, 8 TH CROSS STREET, SHENOY NAGAR WEST, S.NO:5/2A, T.SNO:4, AND 4/1, BLOCK NO:8, PERIYAKUDAL VILLAGE, EGMORE, NUNGAMBAKKAM TALUK, CHENNAI. 86x62

SCHEDULE OF JOINERY:

D	DOOR	3'3" X 7'0"
D1	DOOR	3'0" X 7'0"
D2	DOOR	2'6" X 7'0"
D3	DOOR	4'0" X 7'0"
W	WINDOW	6'0" X 4'0"
W1	WINDOW	4'0" X 4'0"
V	VENTILATOR	3'0" X 2'0"

- SPECIFICATION:**
- R.C.C FRAMED STRUCTURE M20
 - BRICK WORK IN BASEMENT & SUPER STRUCTURE IN C.M:1:5
 - WALLS ARE PLASTERED BY CEMENT MORTAR 1:5
 - WALLS ARE PAINTED BY CEMENT PAINT
 - LINTEL OVER OPENING
 - JOINERY WORK IN TEAK WOOD
 - ROOF COVERED BY RCC SLAB
 - ALL RCC WORK IN M20
 - WEATHERING COURSE LAID OVER RCC SLAB WITH PROPER SLOPE

AREA STATEMENT:

	SQ.MTR	SQ.FT
PLOT AREA	493.00	5306.78
STILT FLOOR	22.32	240.25
FIRST FLOOR	178.18	1918.00
SECOND FLOOR	178.18	1918.00
THIRD FLOOR	178.18	1918.00
FOURTH FLOOR	178.18	1918.00
TOTAL AREA	735.04	7912.25

F.S.I.: 1.49
 COVERAGE: 36%

NO OF CAR PARKING REQUIRED: 4
 NO OF CAR PARKING PROVIDED: 4

COLOUR INDEX:




PROPOSED	ROAD	BOUNDARY

NORTH POINT:

SCALE - 1:100 or 1"=8'0"
 DATE: 28/3/2006

OWNER:

ER. K. SELVAM
 BE (Civil) AMIE, C.Eng(I), FIV.
 CHARTERED ENGINEER & APPROVED MASTER
 CLASS I LICENSED SURVEYOR,
 REG. NO: 600/2005
 DOOR NO: 11/206, 11th BLOCK,
 MOGAPPAI EAST CHENNAI-600 037
 (NEAR MGR ADV HSH SCHOOL)
 PHONE No: 2656 2050 35252050
 CELL No: 9841282050

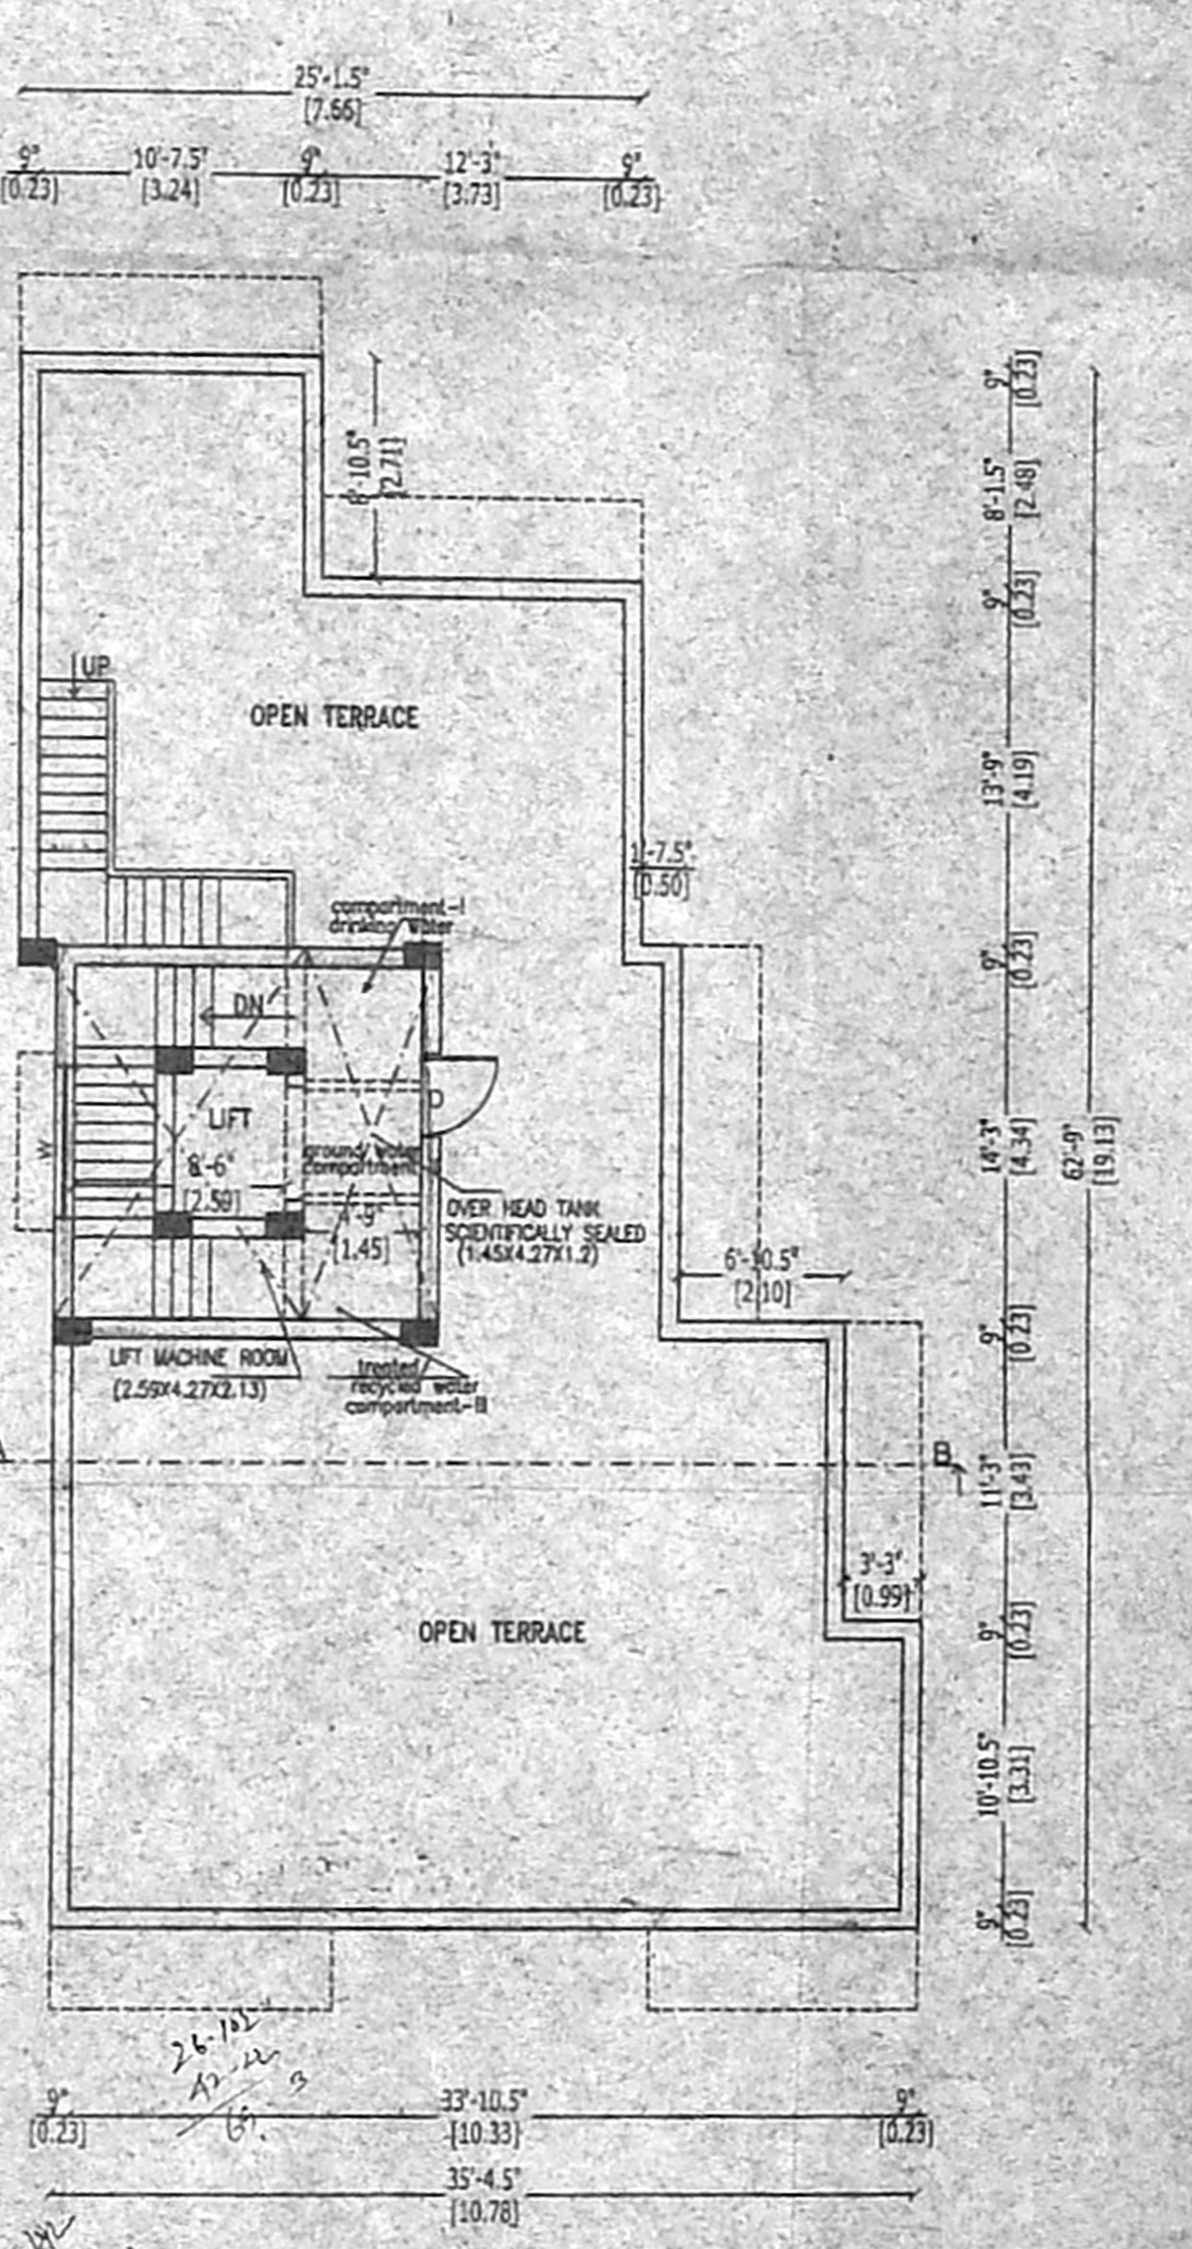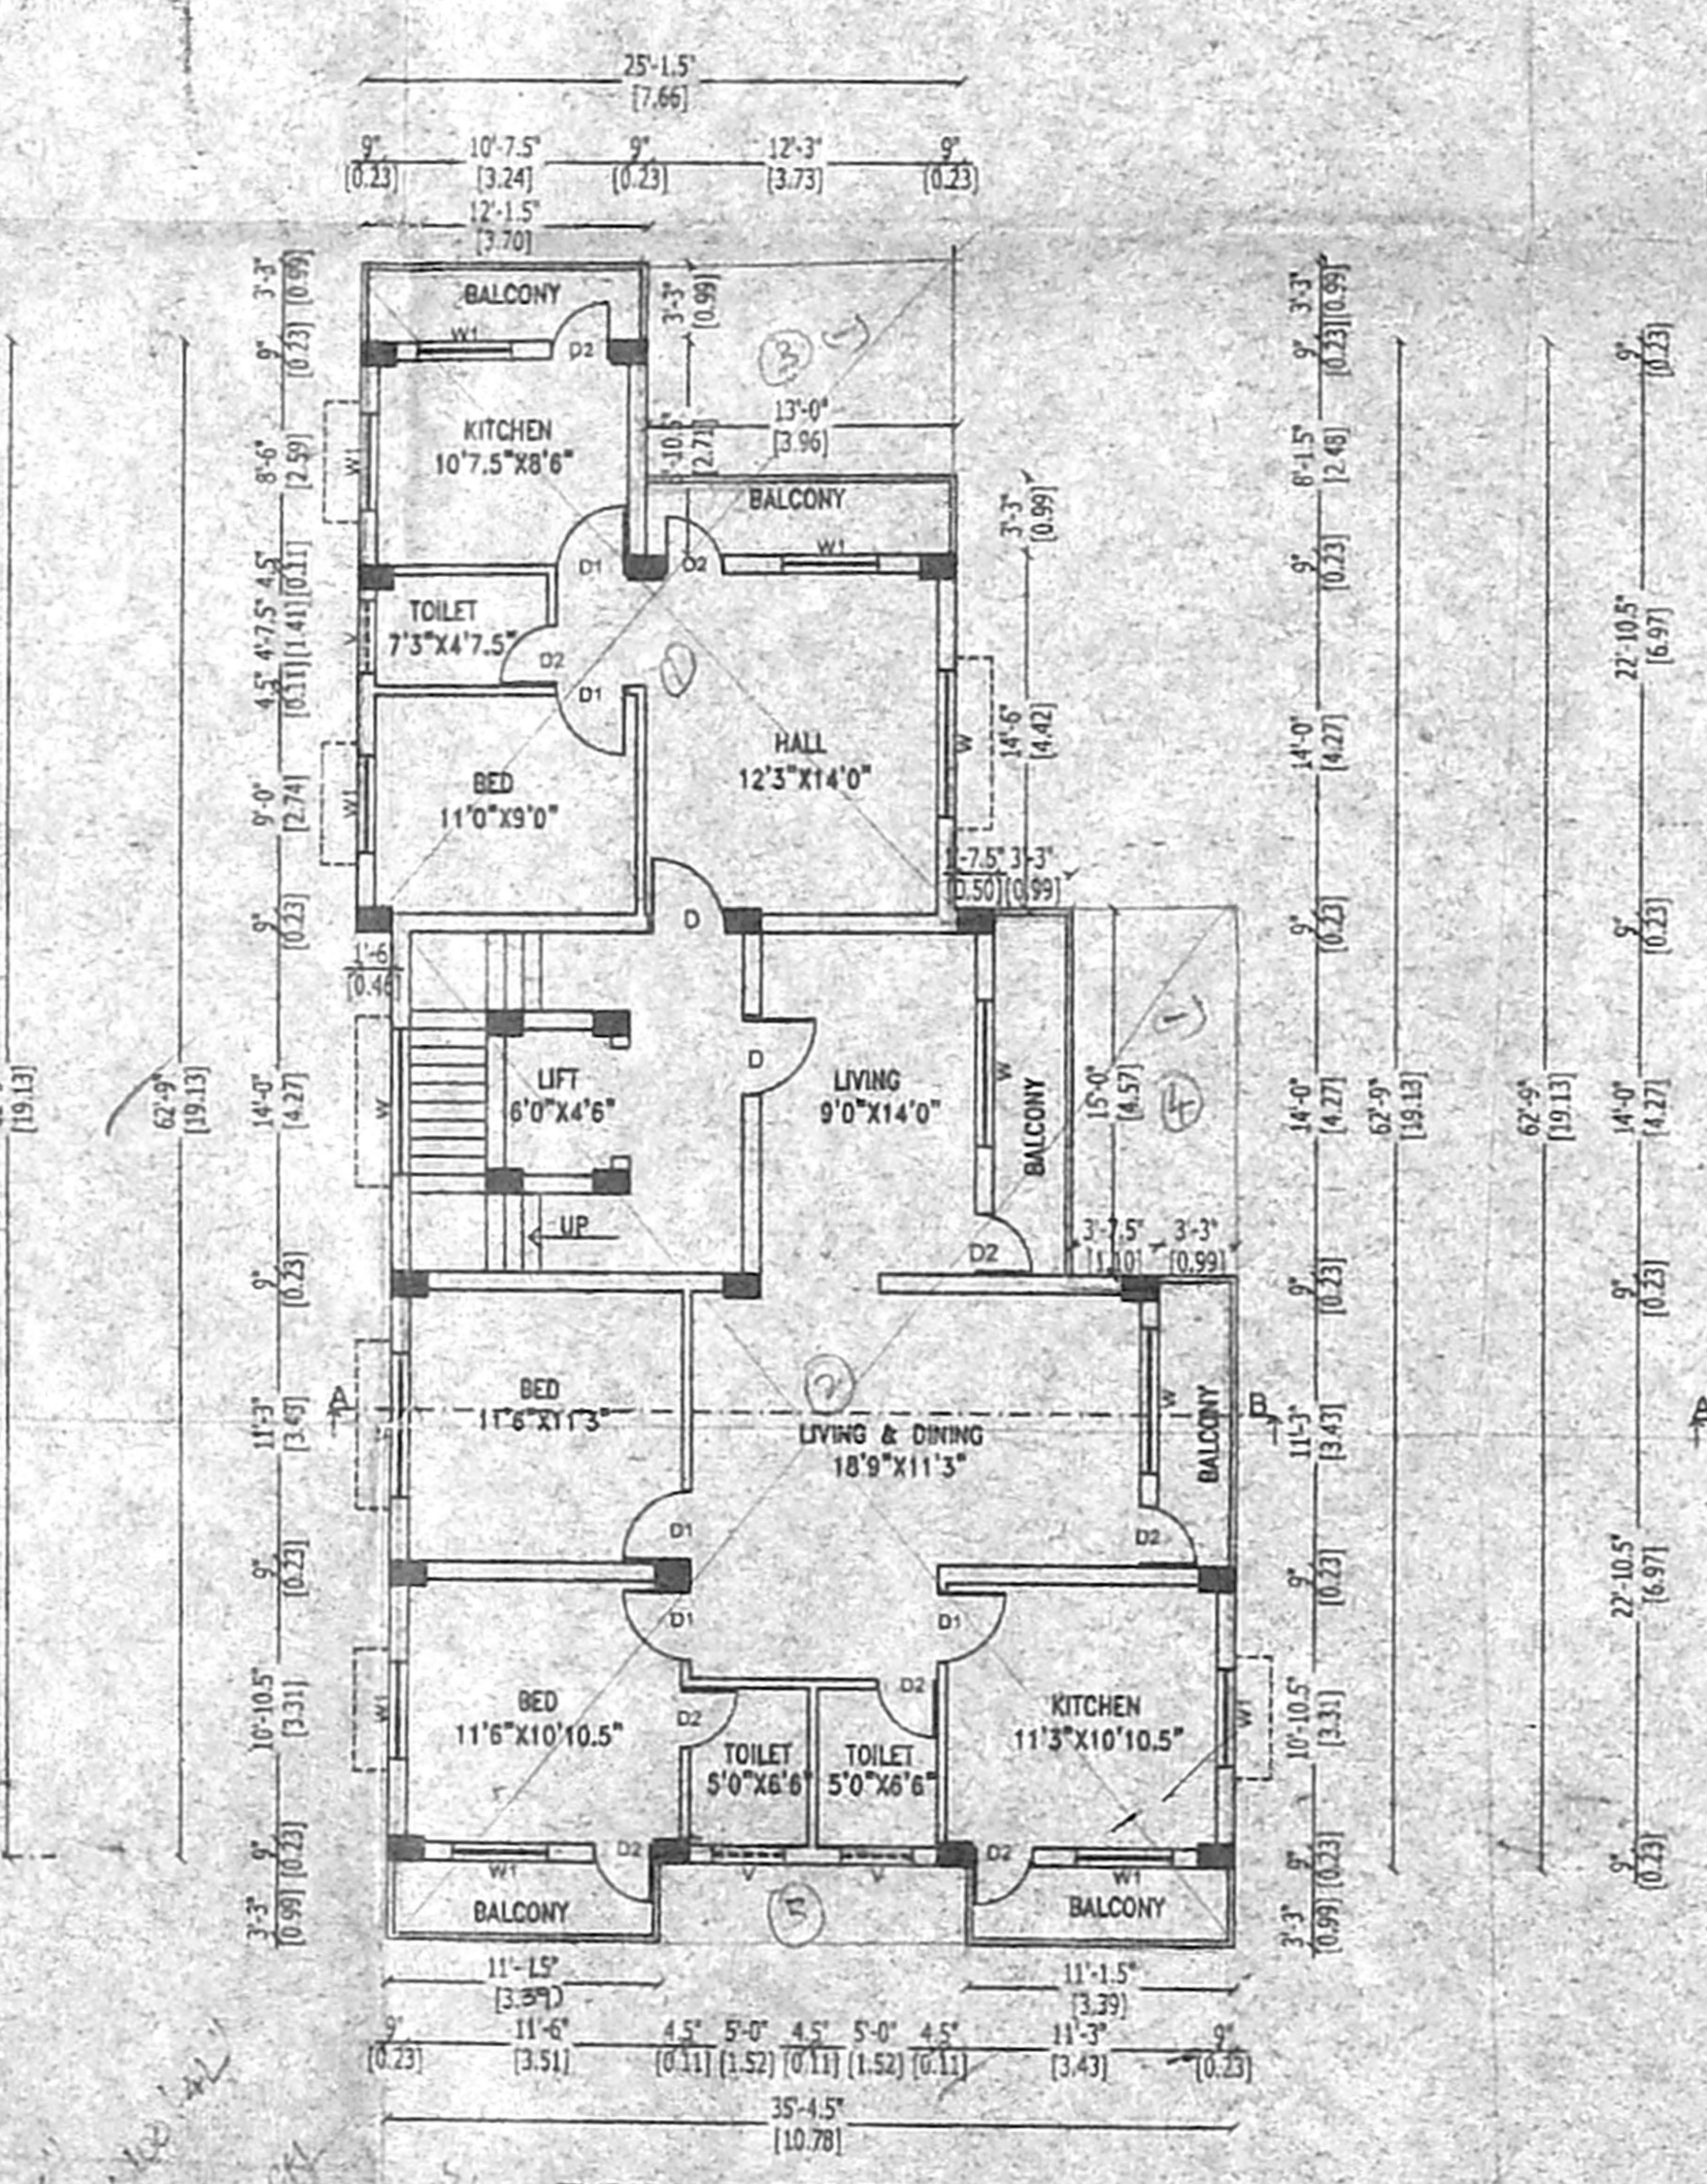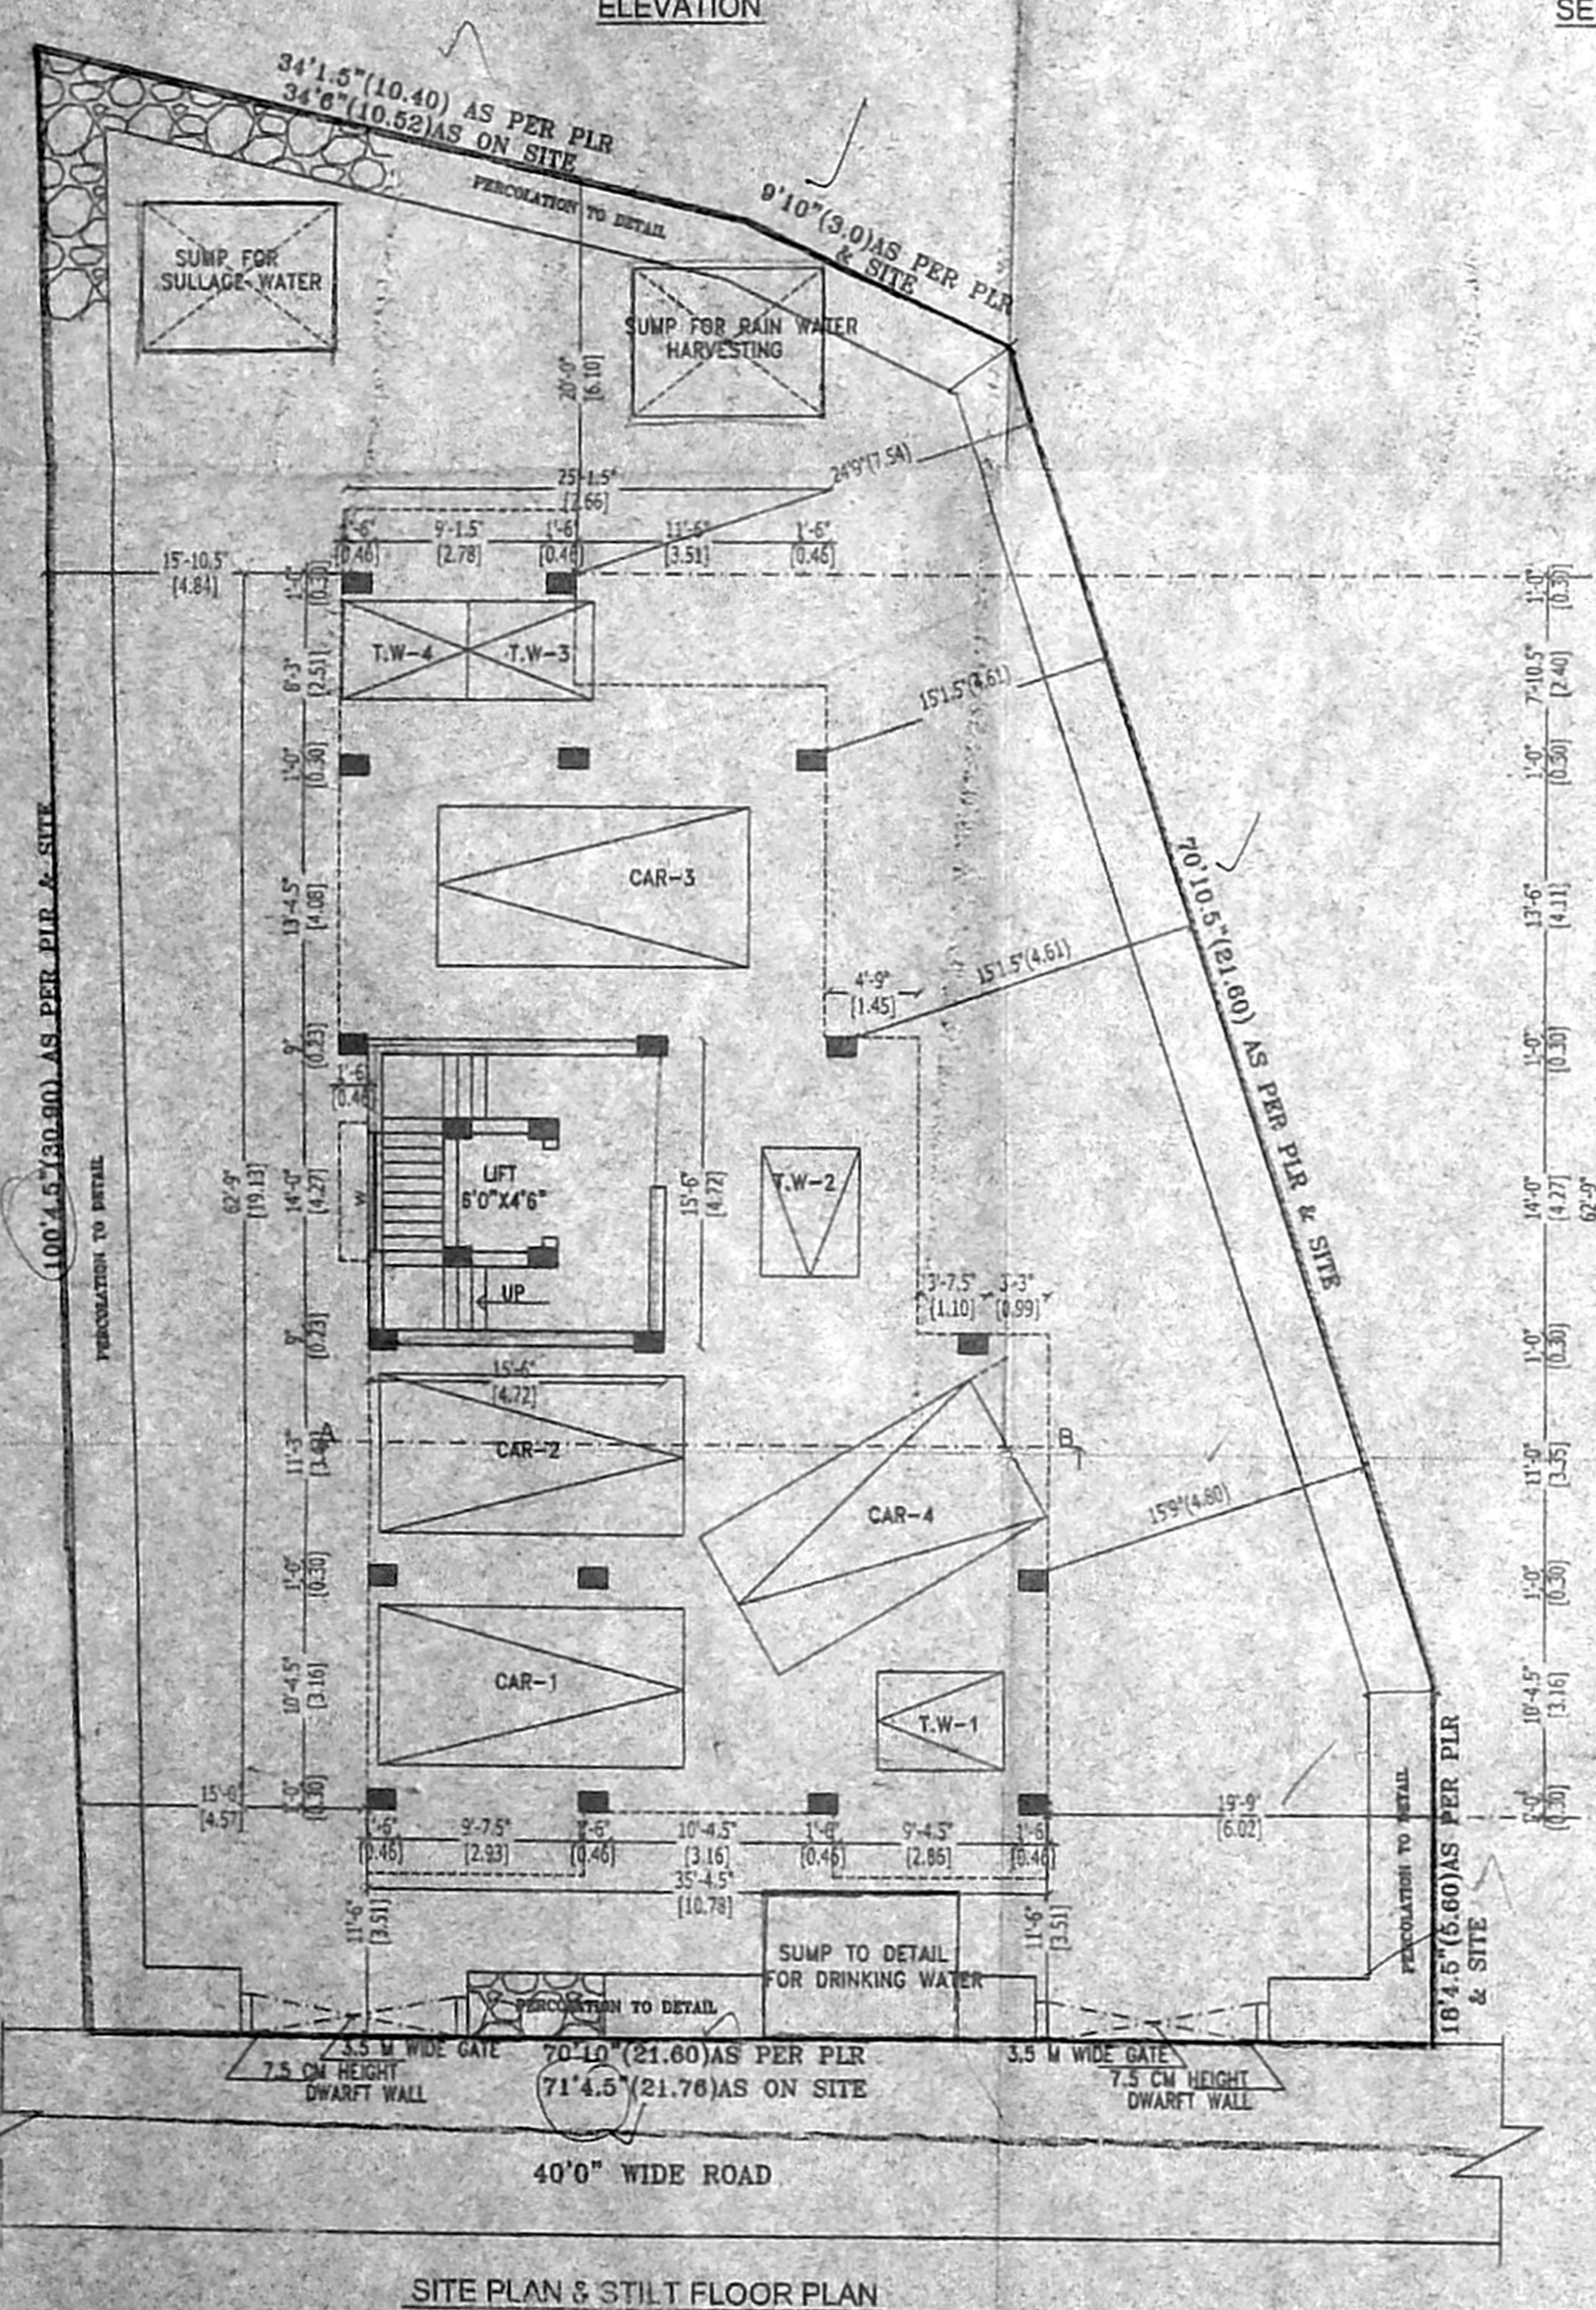

TYPICAL FLOOR PLAN
 FIRST, SECOND, THIRD & FOURTH FLOOR PLAN

TERRACE FLOOR PLAN