



அனுமதிப் படி

திட்ட வரைபட அனுமதி எண்
E/37/2006/538/2006
ஒப்பளிக்கப்பட்டது
இவ்வரைபடக் கட்டுவதற்கான உரிமைகளை
நடவளிக்க உரிமை உள்ள குழிப்பெட்டிகளை
வழங்குவதற்கான உரிமை உள்ளது
உறுப்பினர் செயலாக்காக
சென்னை மாநகராட்சி கட்டிடத் துறை
செயலாட்சி - 600 008.
Rc 12/12/06
T/2/06

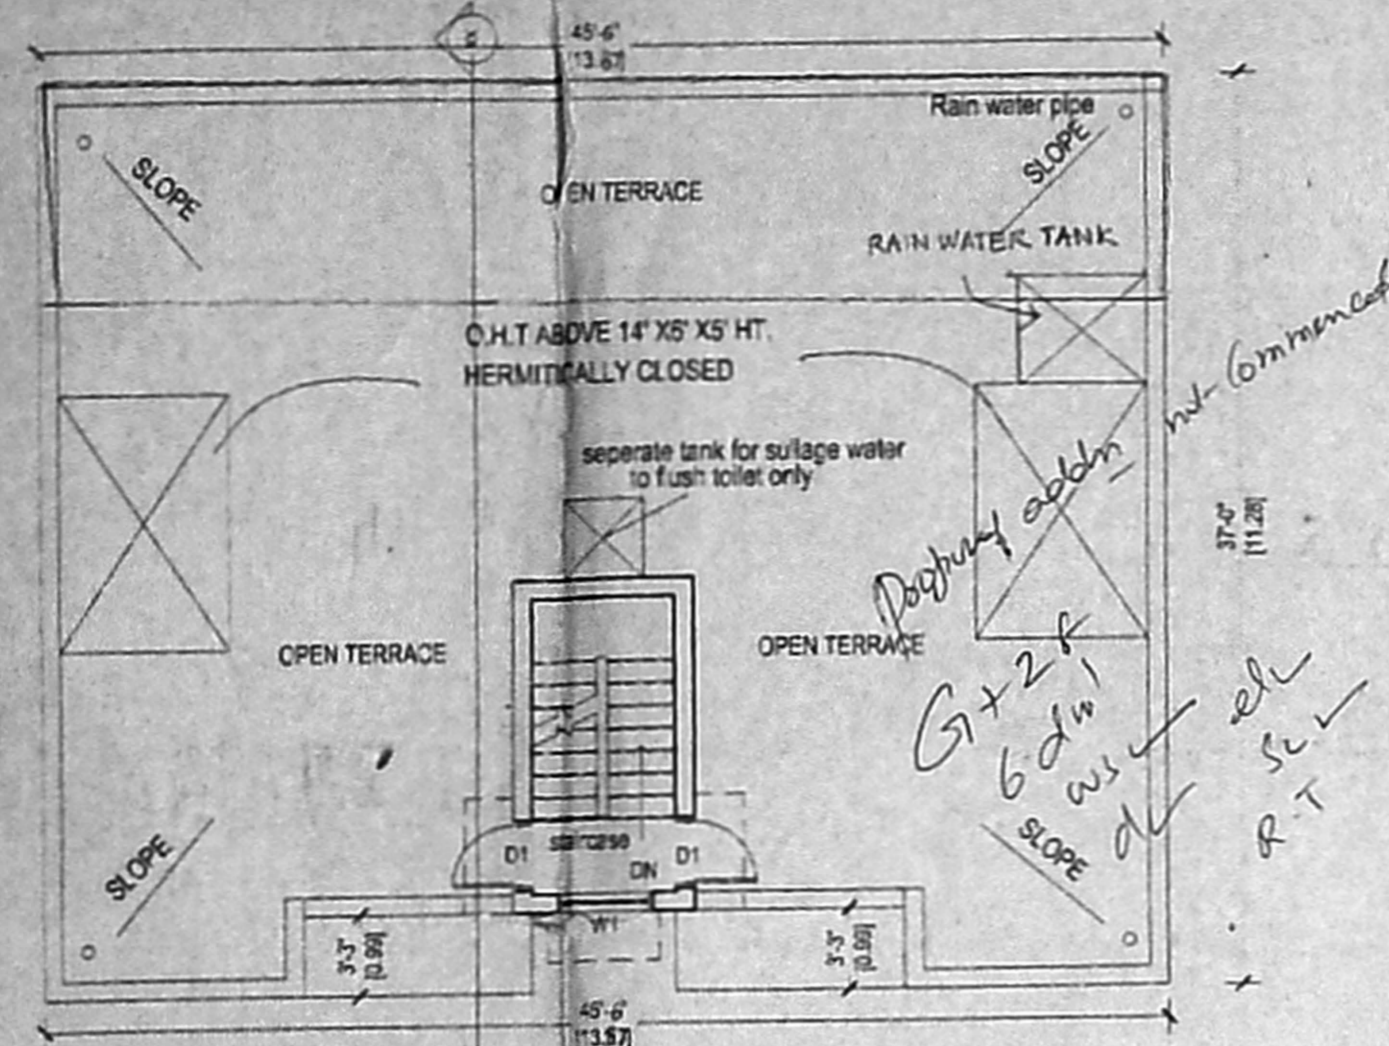


TERRACE FLOOR PLAN

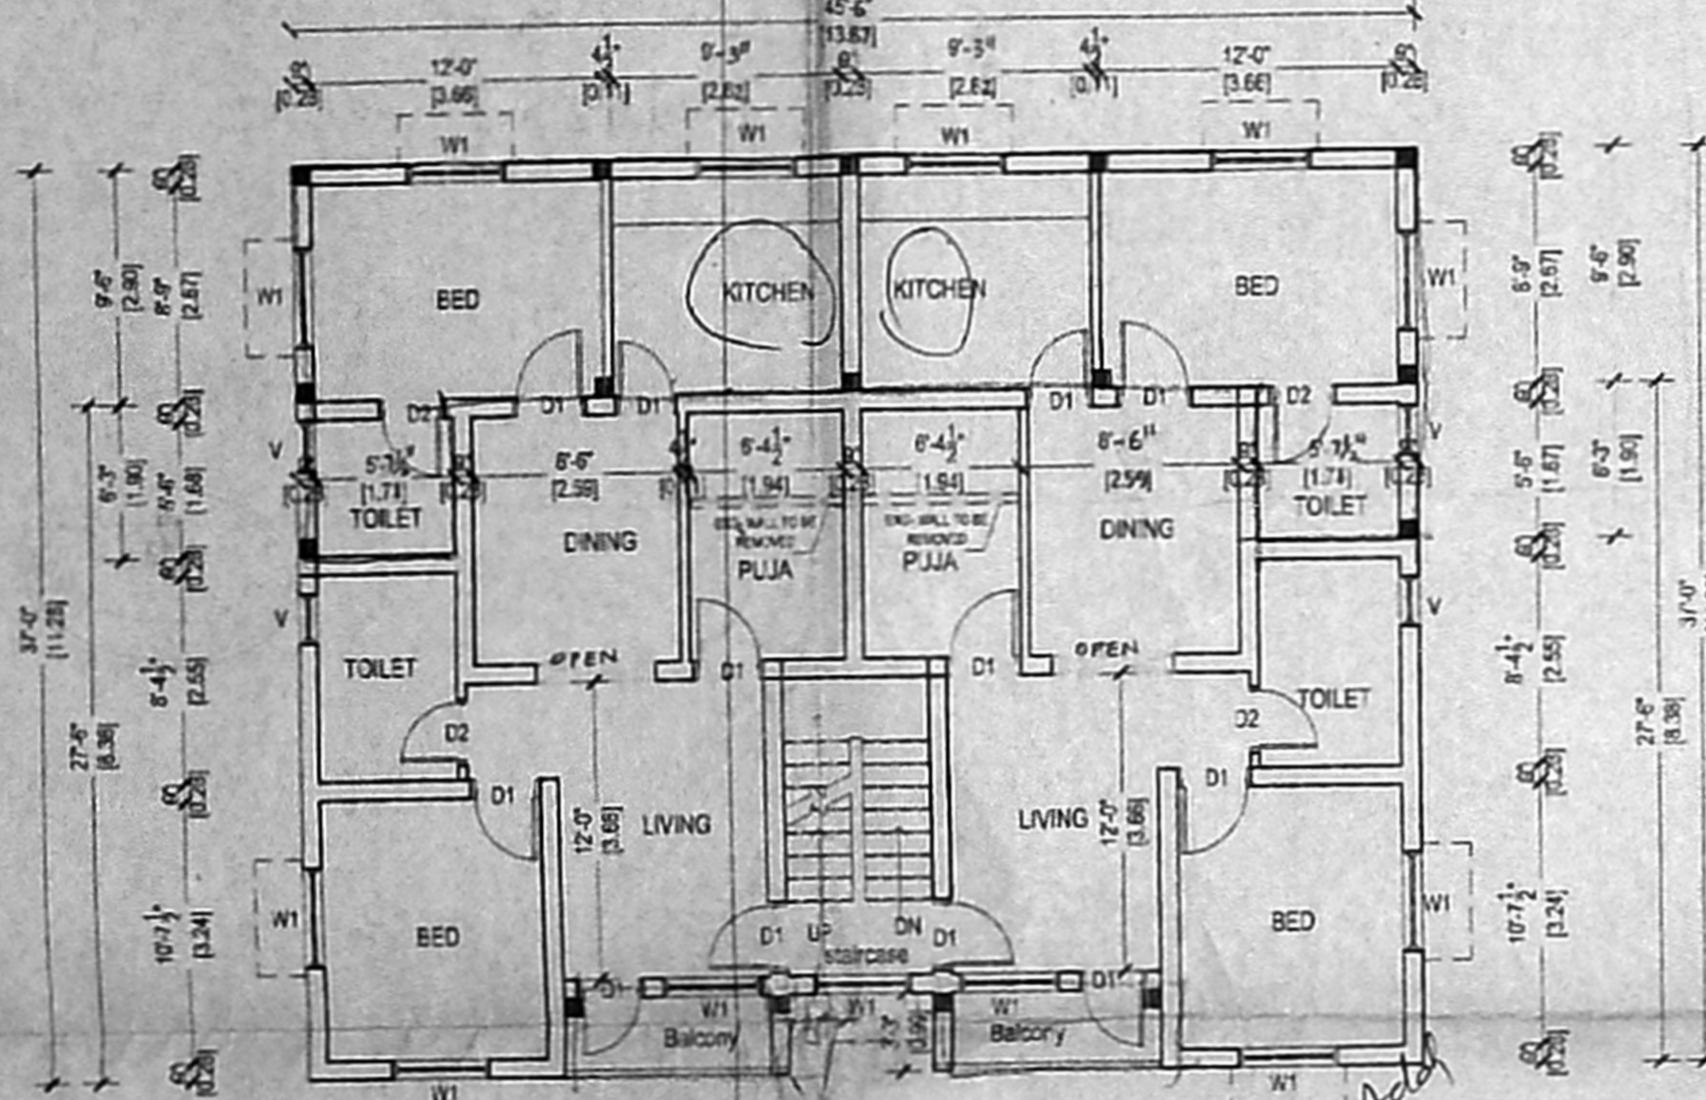

TYPICAL FLOOR PLAN first & second floors


O.H.T ABOVE 14' X6' X5' HT. HERMITICALLY CLOSED

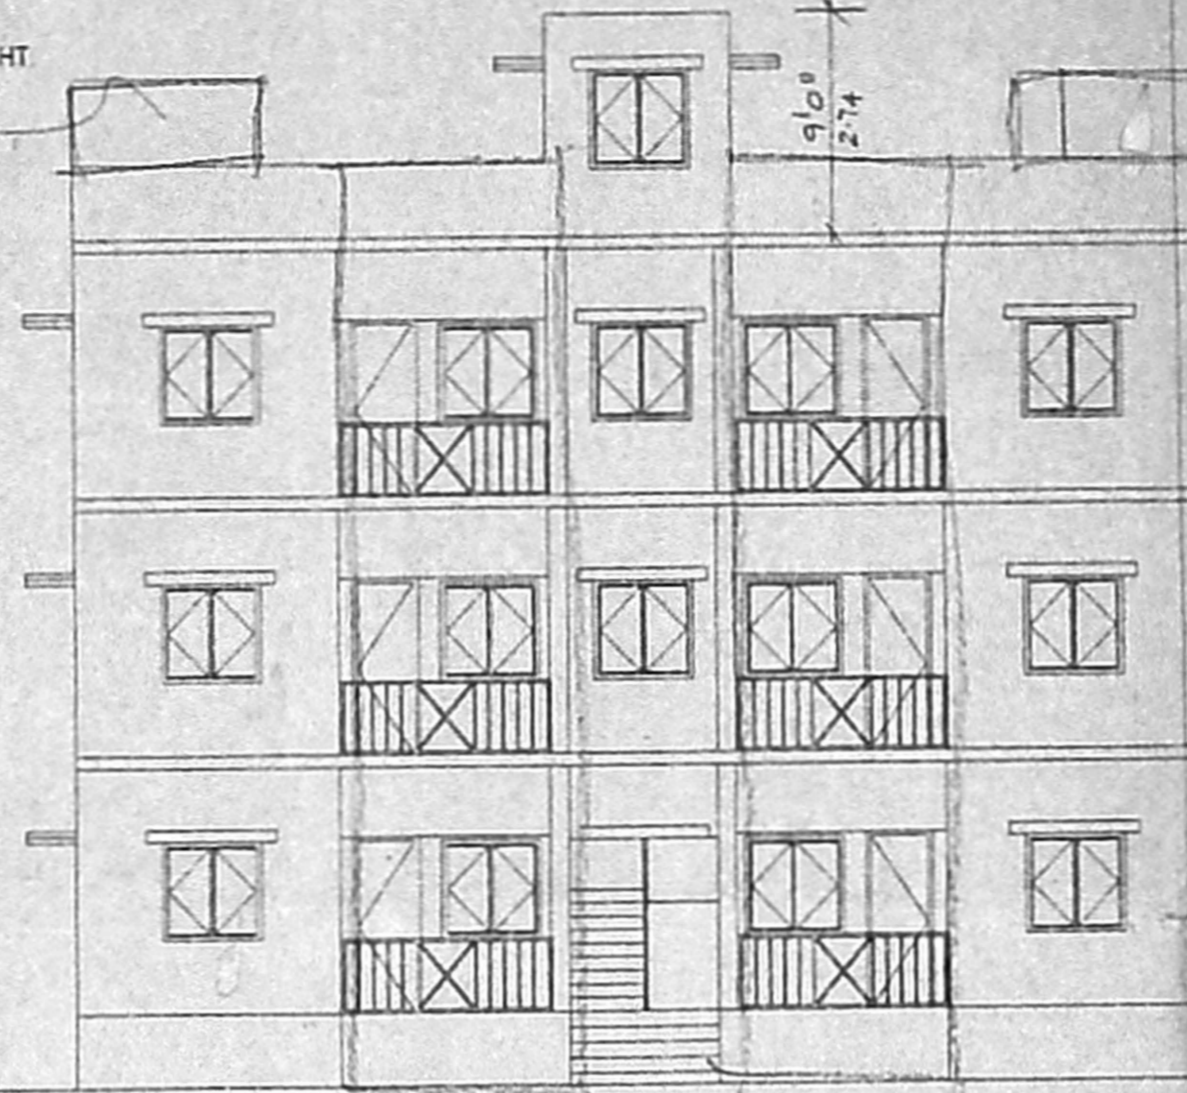


FRONT ELEVATION

O.H.T ABOVE 14' X6' X5' HT. HERMITICALLY CLOSED


CMDA B/T/ NO. 1
C No B3/21554/2005

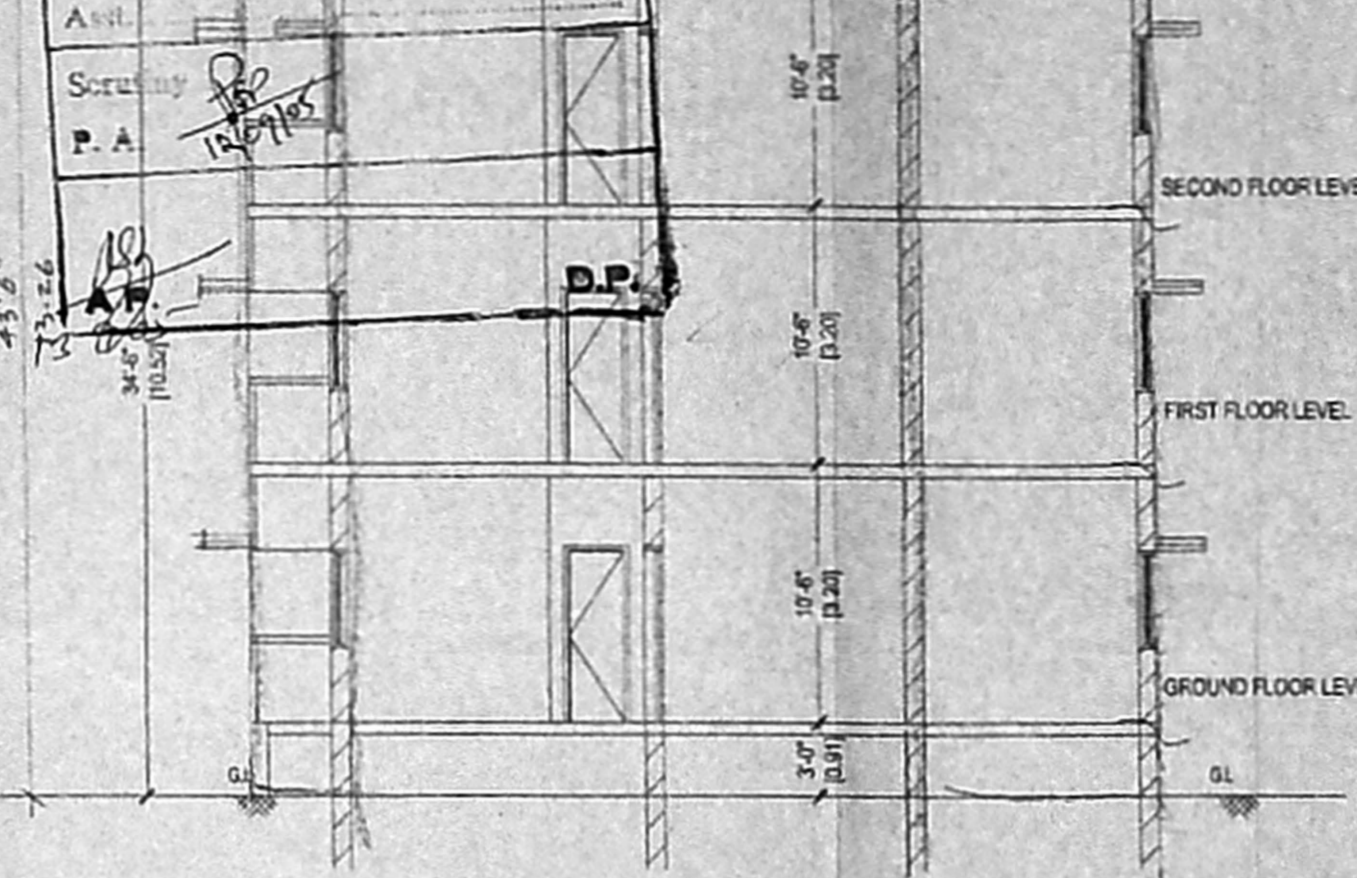

SECTION ON XX

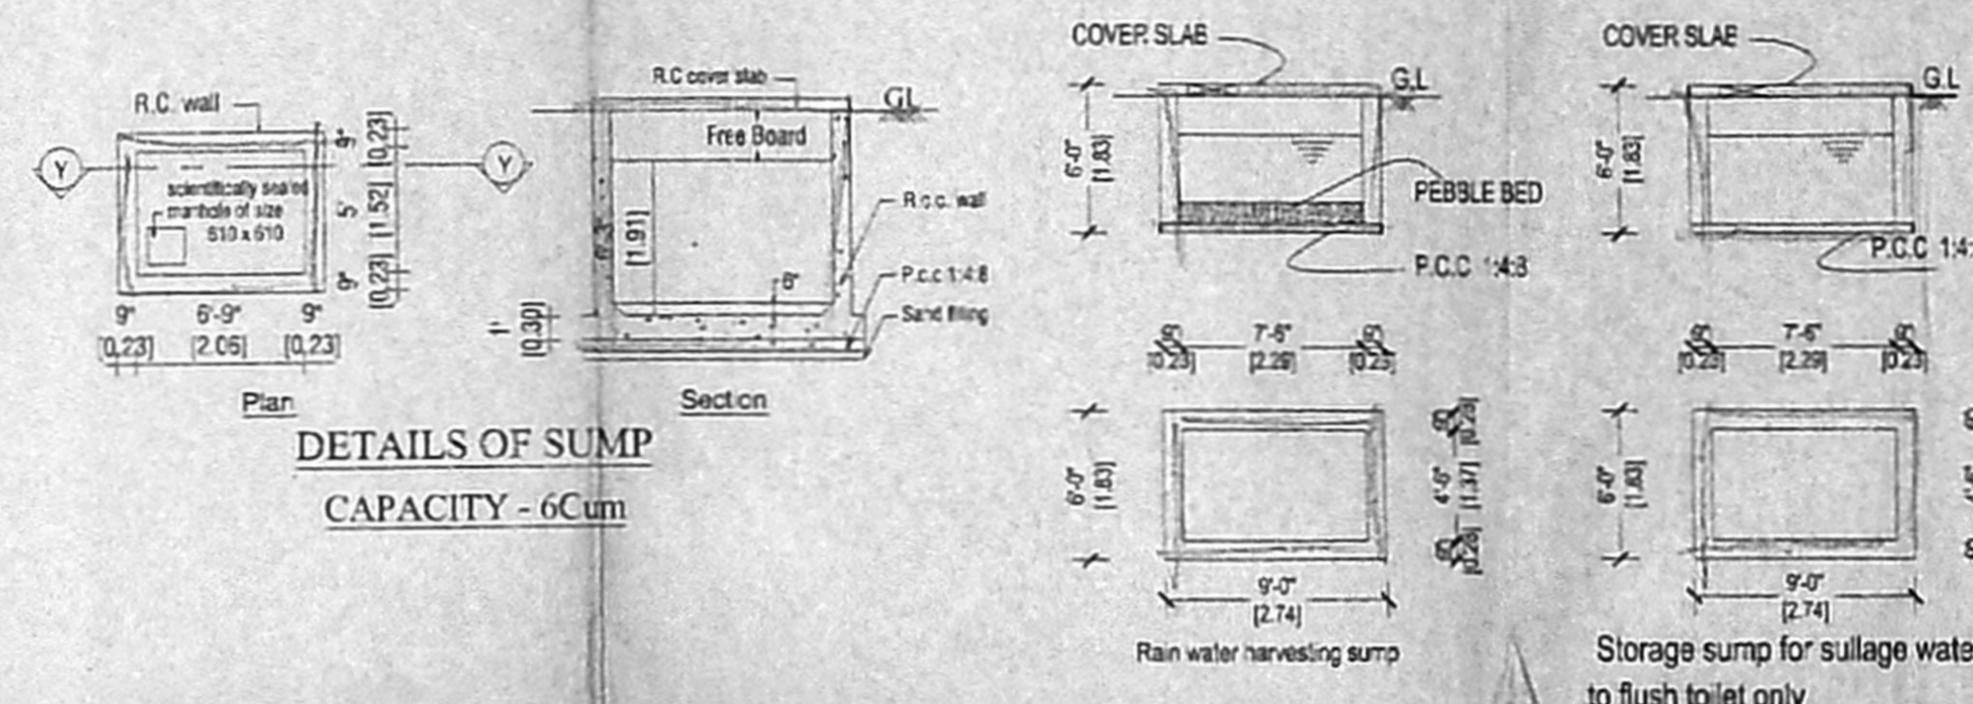


DETAILS OF SUMP
CAPACITY - 6Cum

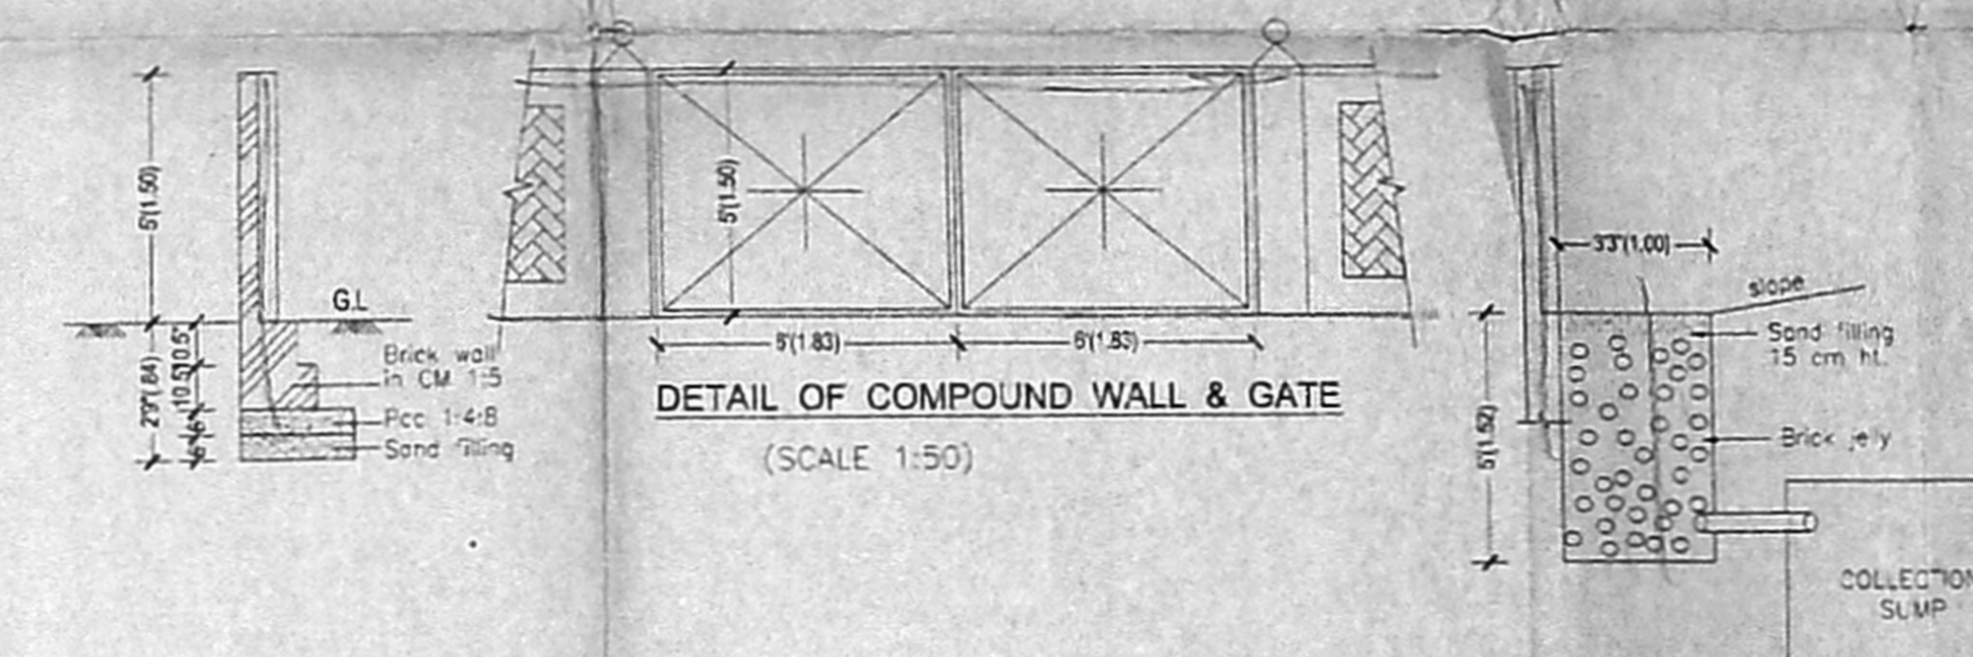


DETAIL OF COMPOUND WALL & GATE
(SCALE 1:50)


DETAIL OF RAIN WATER RESTORATION PIT
(SCALE 1:50)

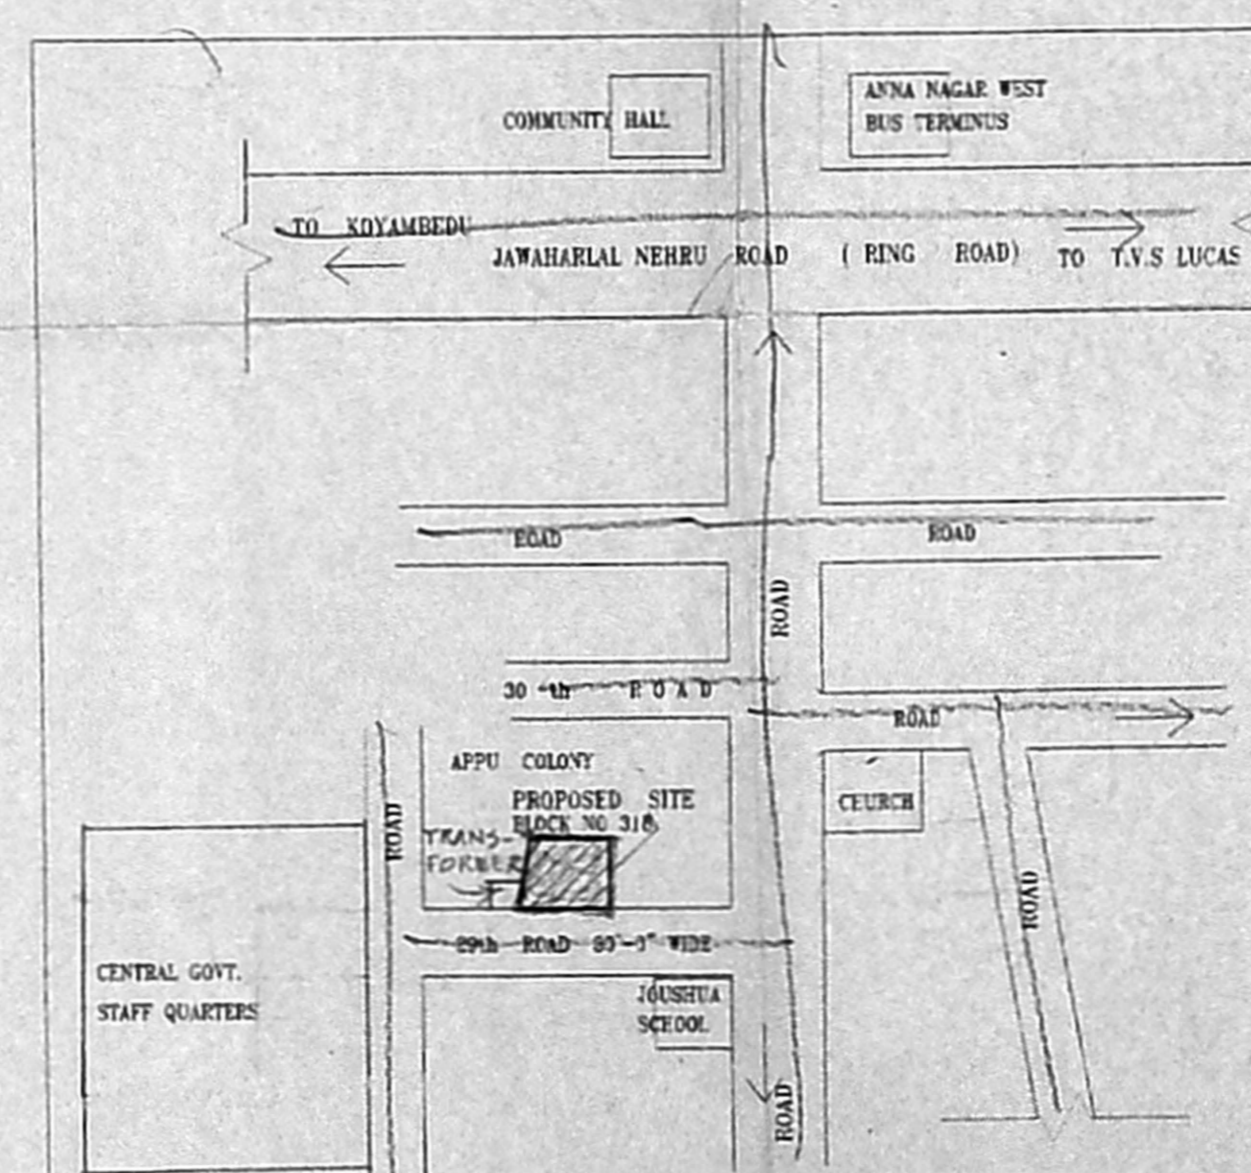

KEYPLAN
NOT TO SCALE

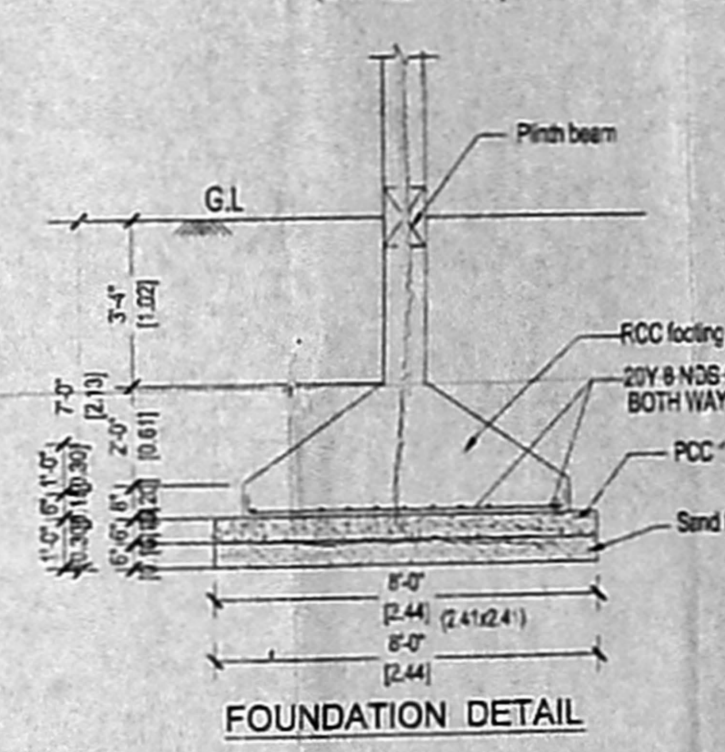

FOUNDATION DETAIL
(SCALE 1:50)

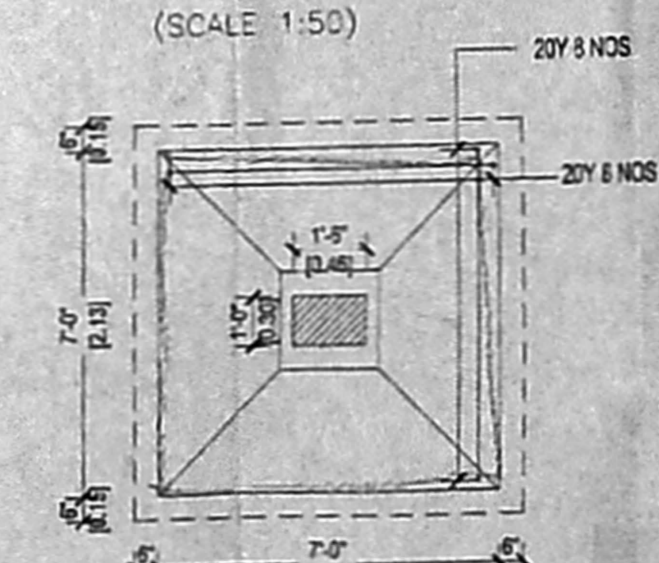

PLAN OF FOOTING
(SCALE 1:50)

SCHEDULE OF JOINERY

MD- MAIN DOOR	3'3" x 7'0"	0.99 x 2.10
D1-DOOR	3'0" x 7'0"	0.91 x 2.10
D2-DOOR	2'8" x 7'0"	0.76 x 2.10
W1-WINDOW	6'0" x 4'6"	1.82 x 1.37
W2-WINDOW	4'6" x 4'6"	1.37 x 1.37
KW-WINDOW	4'6" x 3'6"	1.37 x 1.37
V- VENTILATOR	2'0" x 2'0"	0.61 x 0.61

SPECIFICATION

- SAND FILLING IN FOUNDATION TRENCH
- P.C.C 1:4:8 IN FOUNDATION TRENCH
- BRICK WORK IN C.M 1:4
- PLASTERING IN C.M 1:3
- R.C.C WORKS IN 1:2:4 RATIO
- MOSAIC FLOORING
- STANDARD WEATHERING COURSE

AREA STATEMENT

	SQ.M
TOTAL PLOT AREA	433.94
GROUND FLOOR existing	102.94
GROUND FLOOR proposal	51.65
GROUND FLOOR total	154.59
FIRST FLOOR existing	102.94
FIRST FLOOR proposal	51.65
FIRST FLOOR total	154.59
SECOND FLOOR existing	102.94
SECOND FLOOR proposal	51.65
SECOND FLOOR total	154.59
GRAND TOTAL AREA	465.77

COVERAGE

COVERAGE	38.48 %
----------	---------

F.S.L

F.S.L	1.15
-------	------

COLOUR INDEX

PROPOSED	
ROAD	
TO BE REMOVED	
BOUNDARY	

REFERENCE

SCALE 1:80

PROPOSED ADDITIONS TO THE EX-FLATS IN BLOCK NO. 318, T.N.H.B. SCHEME, IN BELLY AREA, ANNA NAGAR SCHEME, S.NO 207/p, OF KOYAMBEDU VILLAGE (old) THIRUMANGALAM VILLAGE (new), CHENNAI - 40. CHENNAI CORPORATION. CHENNAI CORP. DWN.NO: 64, ZONE NO: 5

T.G. Jayalalshani
OWNER/POWER HOLDER SIGNATURE

LICENSED SURVEYOR
N.A. RANJAN
ARCHITECTS
CORPORATION
67, 2nd TRUST MAIN ROAD, CHENNAI - 28.
PHONE: 52101885

Block 317

Block 318

G+1 F
practically off

SITE PLAN CUM GROUND FLOOR PLAN