



அனுமதி பெற

தி.வ.வ.ப. அனுமதி எண்
B.39/2005/1.56/2006
புதுச்சேரி
சென்னை - 600 005

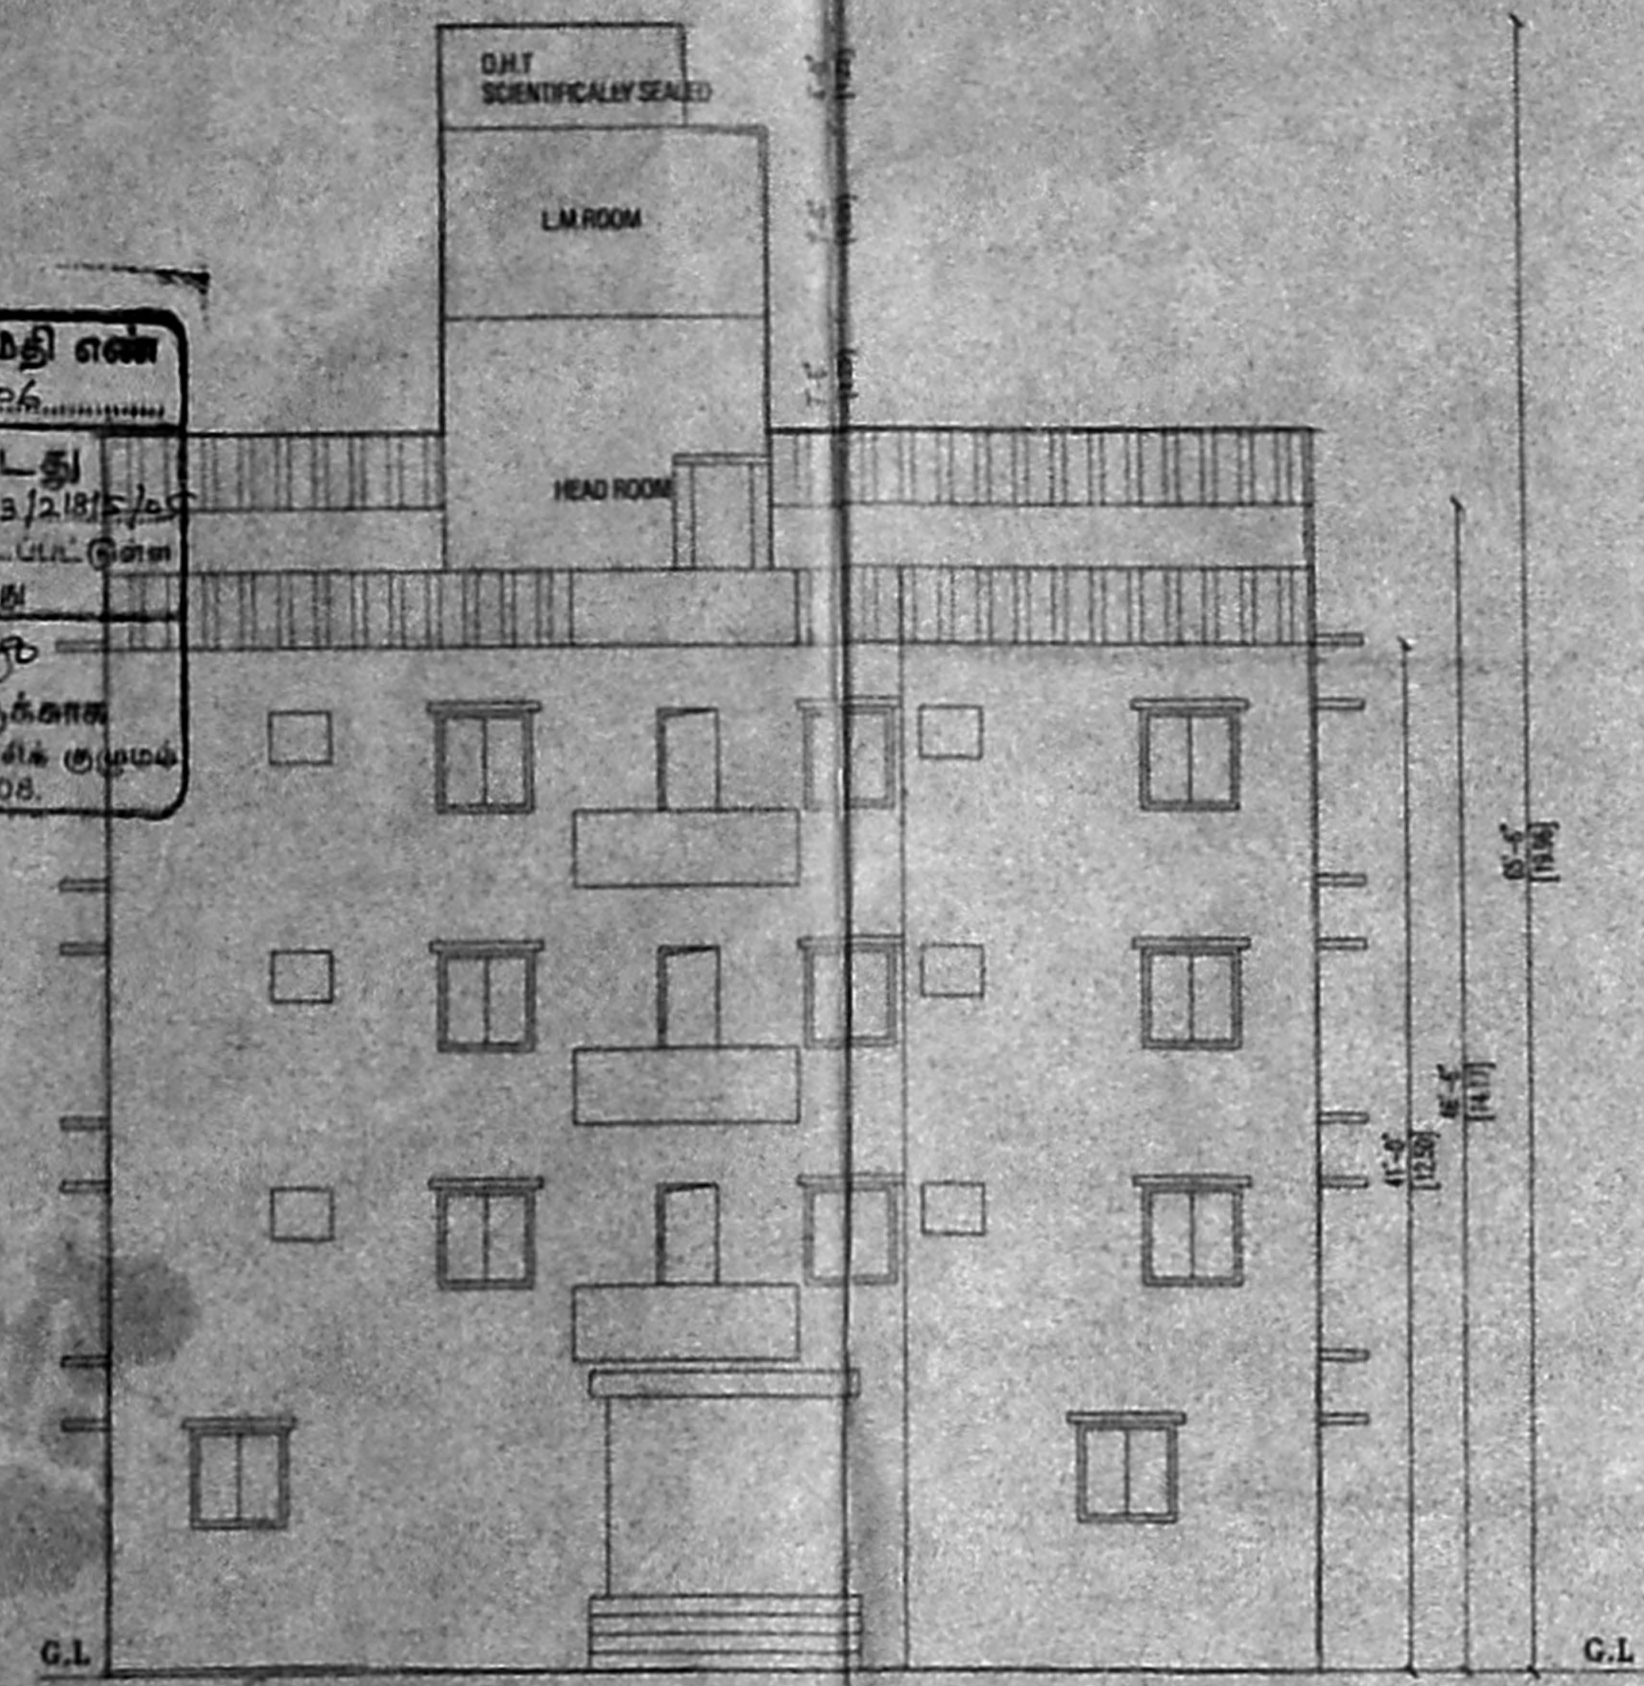


ELEVATION


AS ON SITE & PLR 853.6'(26.00)

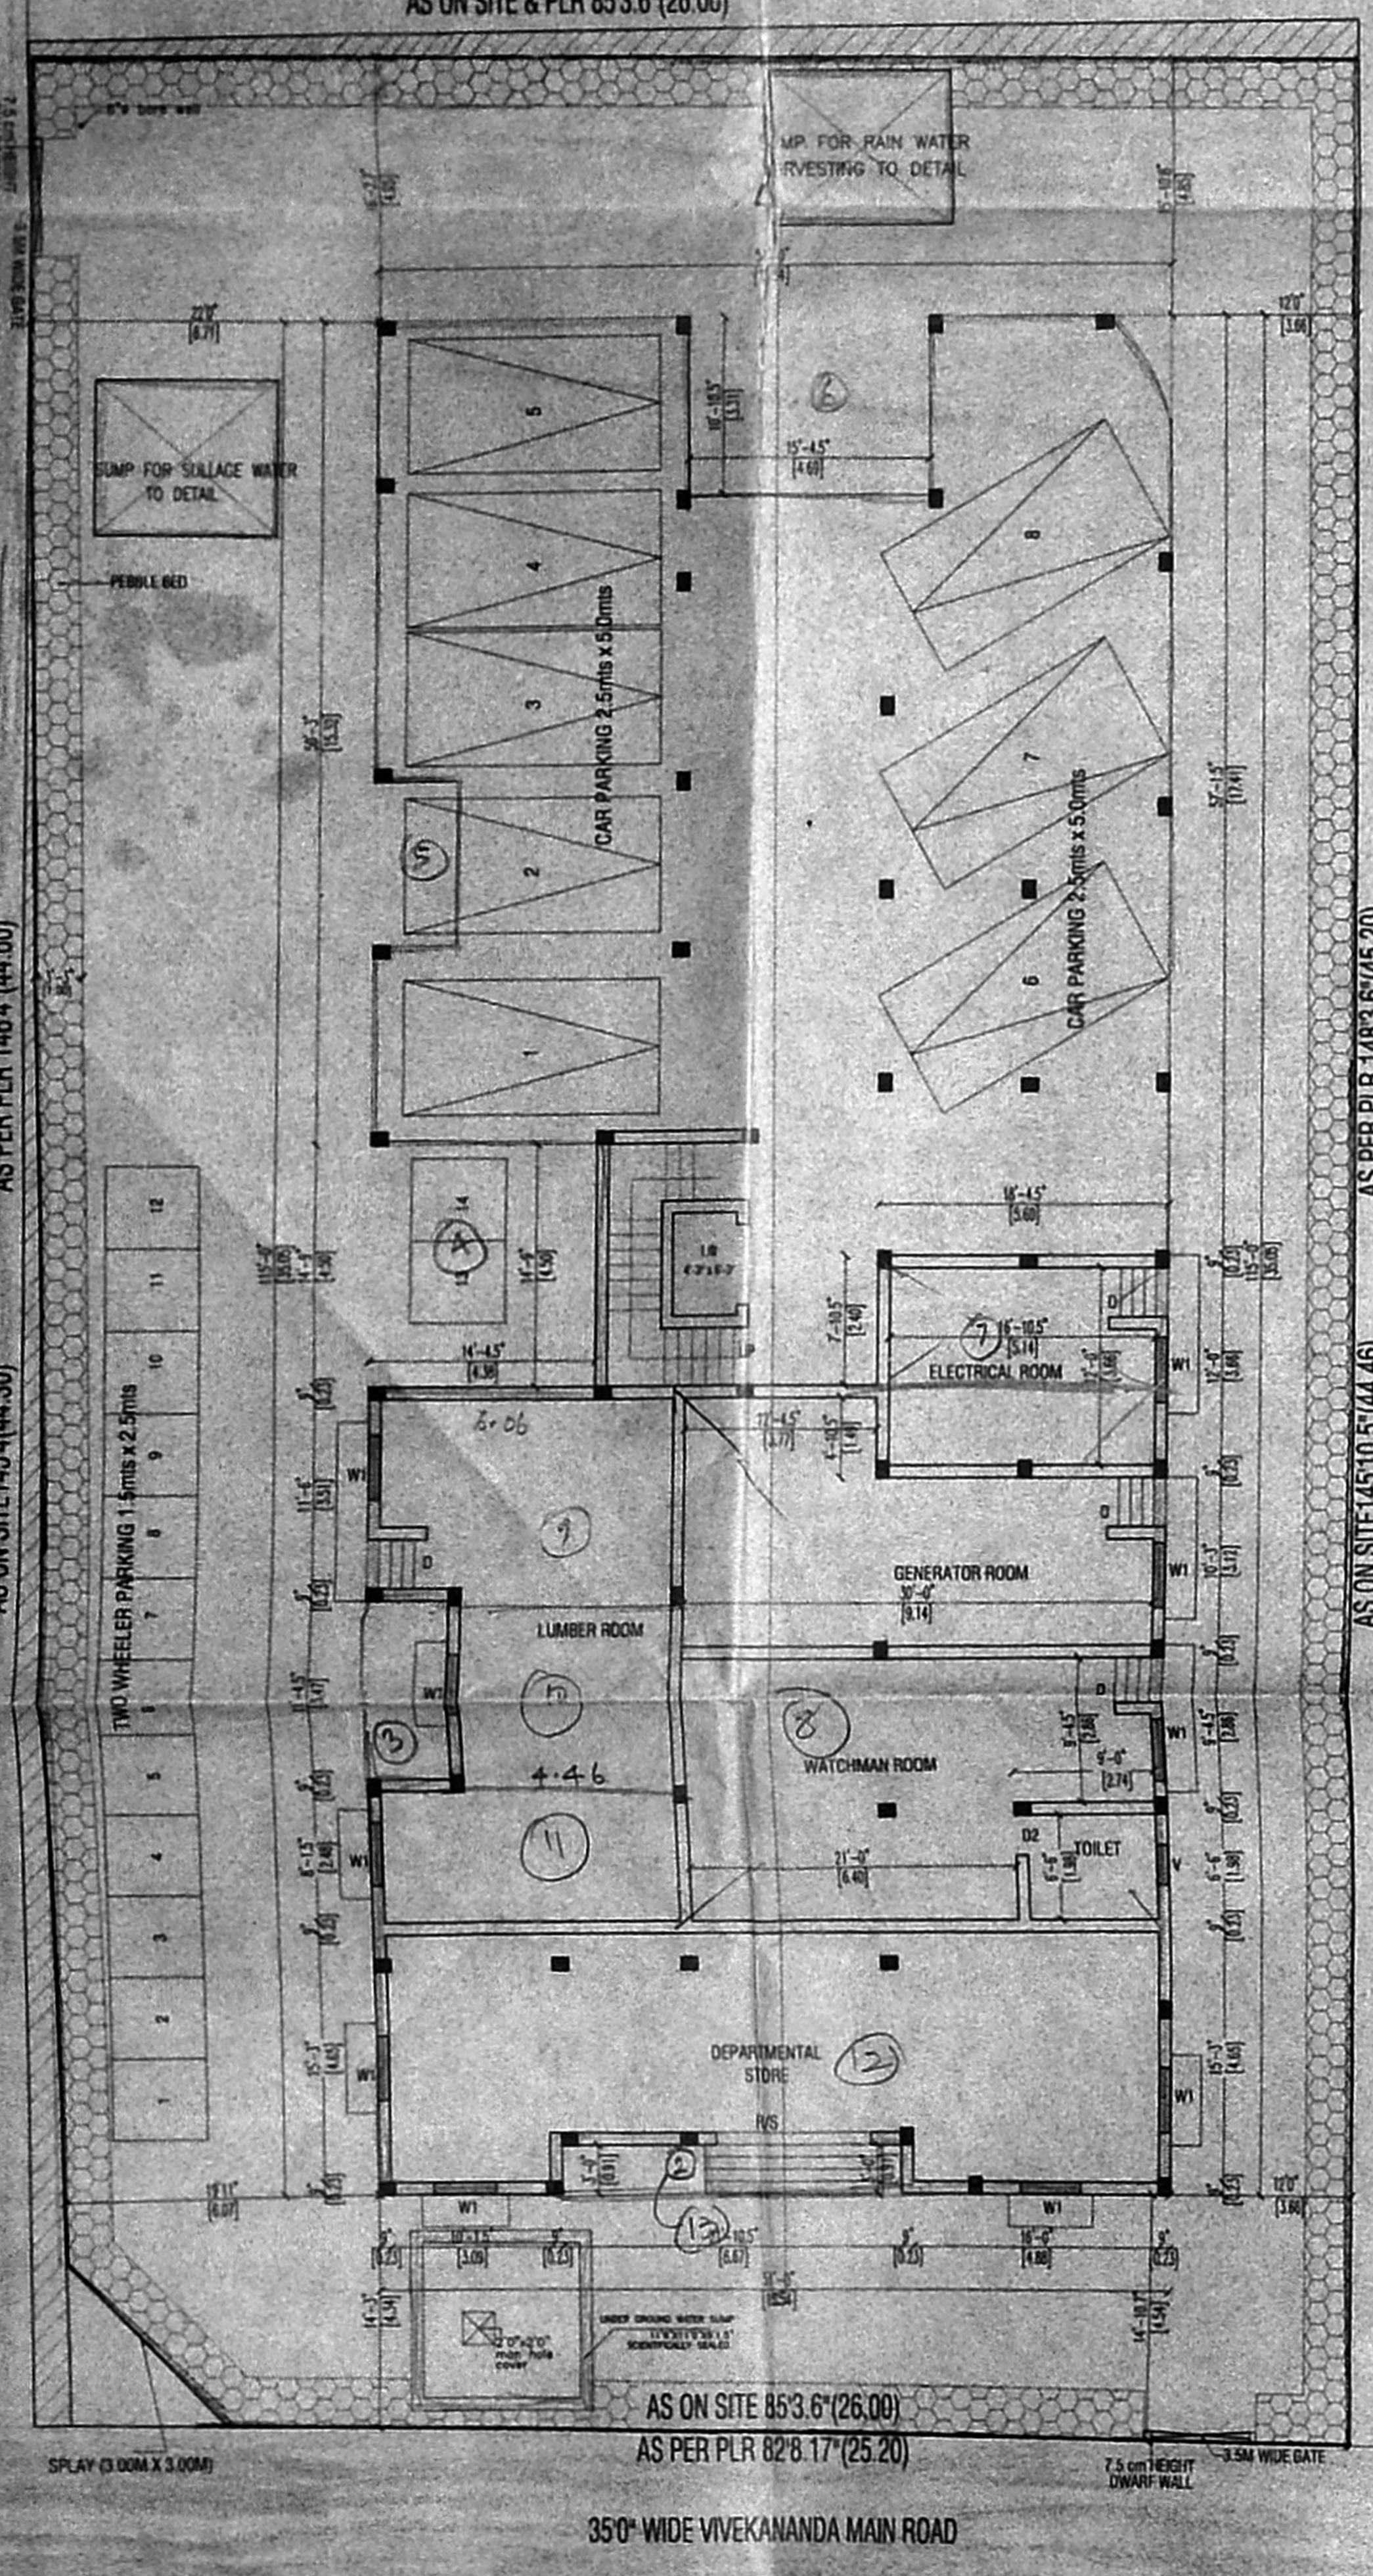


SITE, STILT CUM GROUND FLOOR PLAN

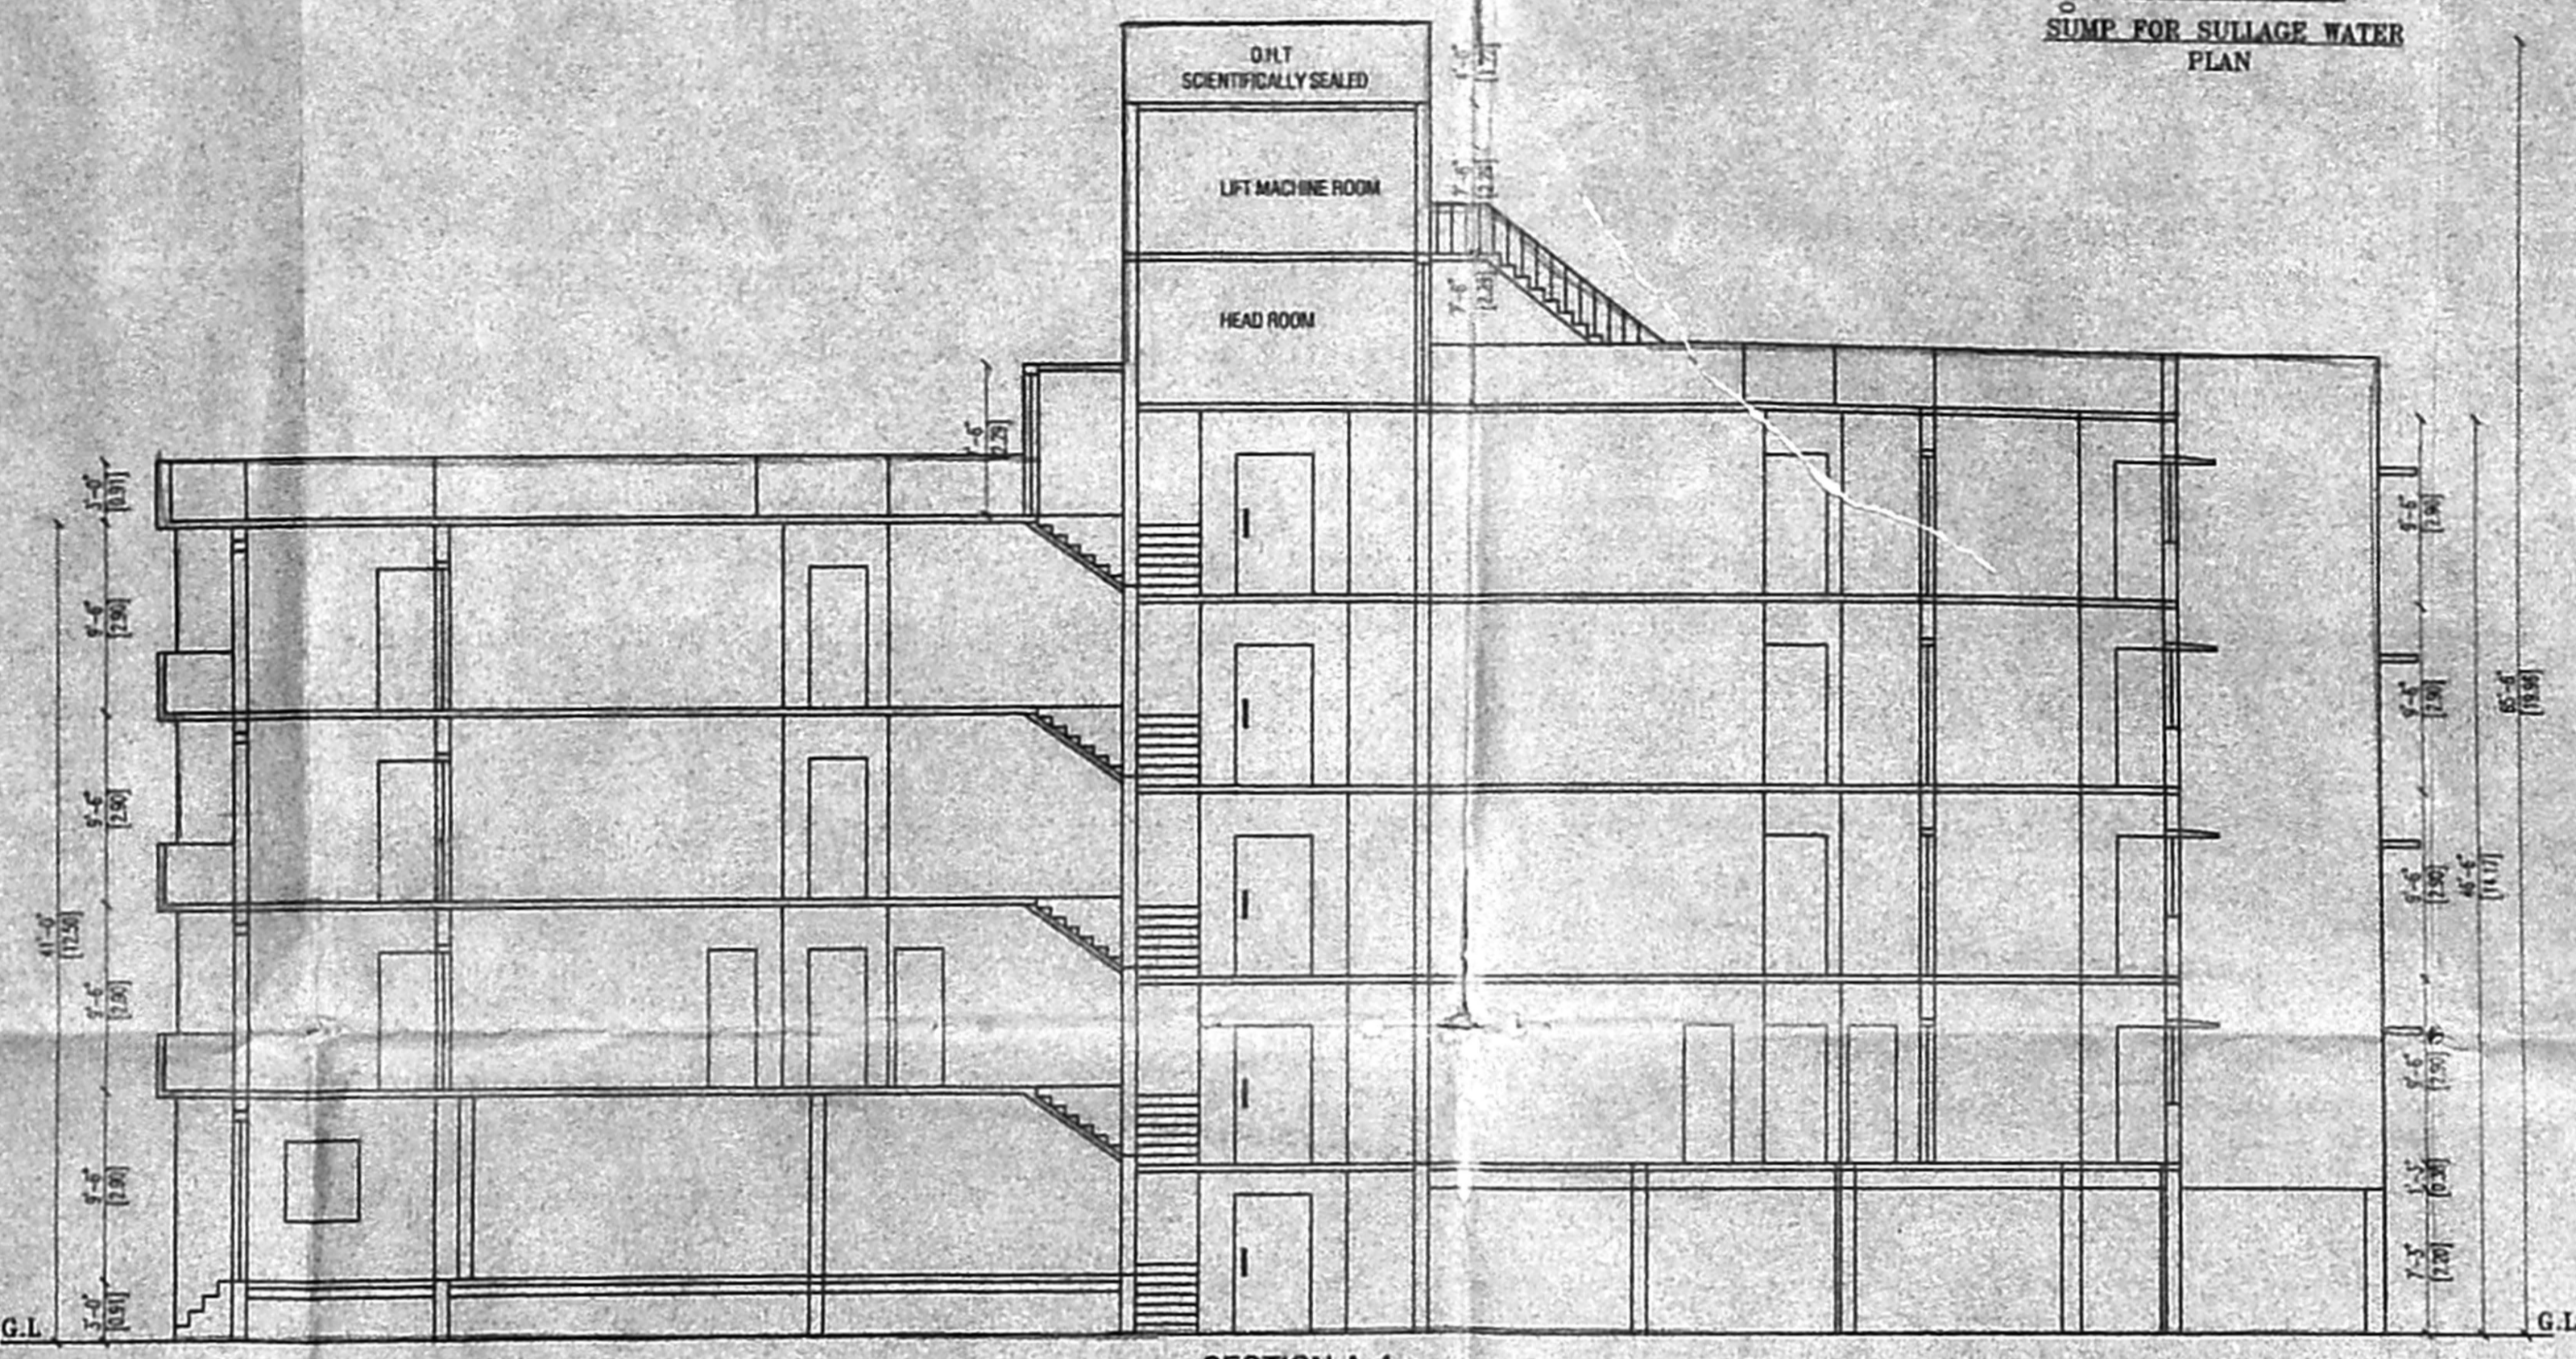


SECTION A-A

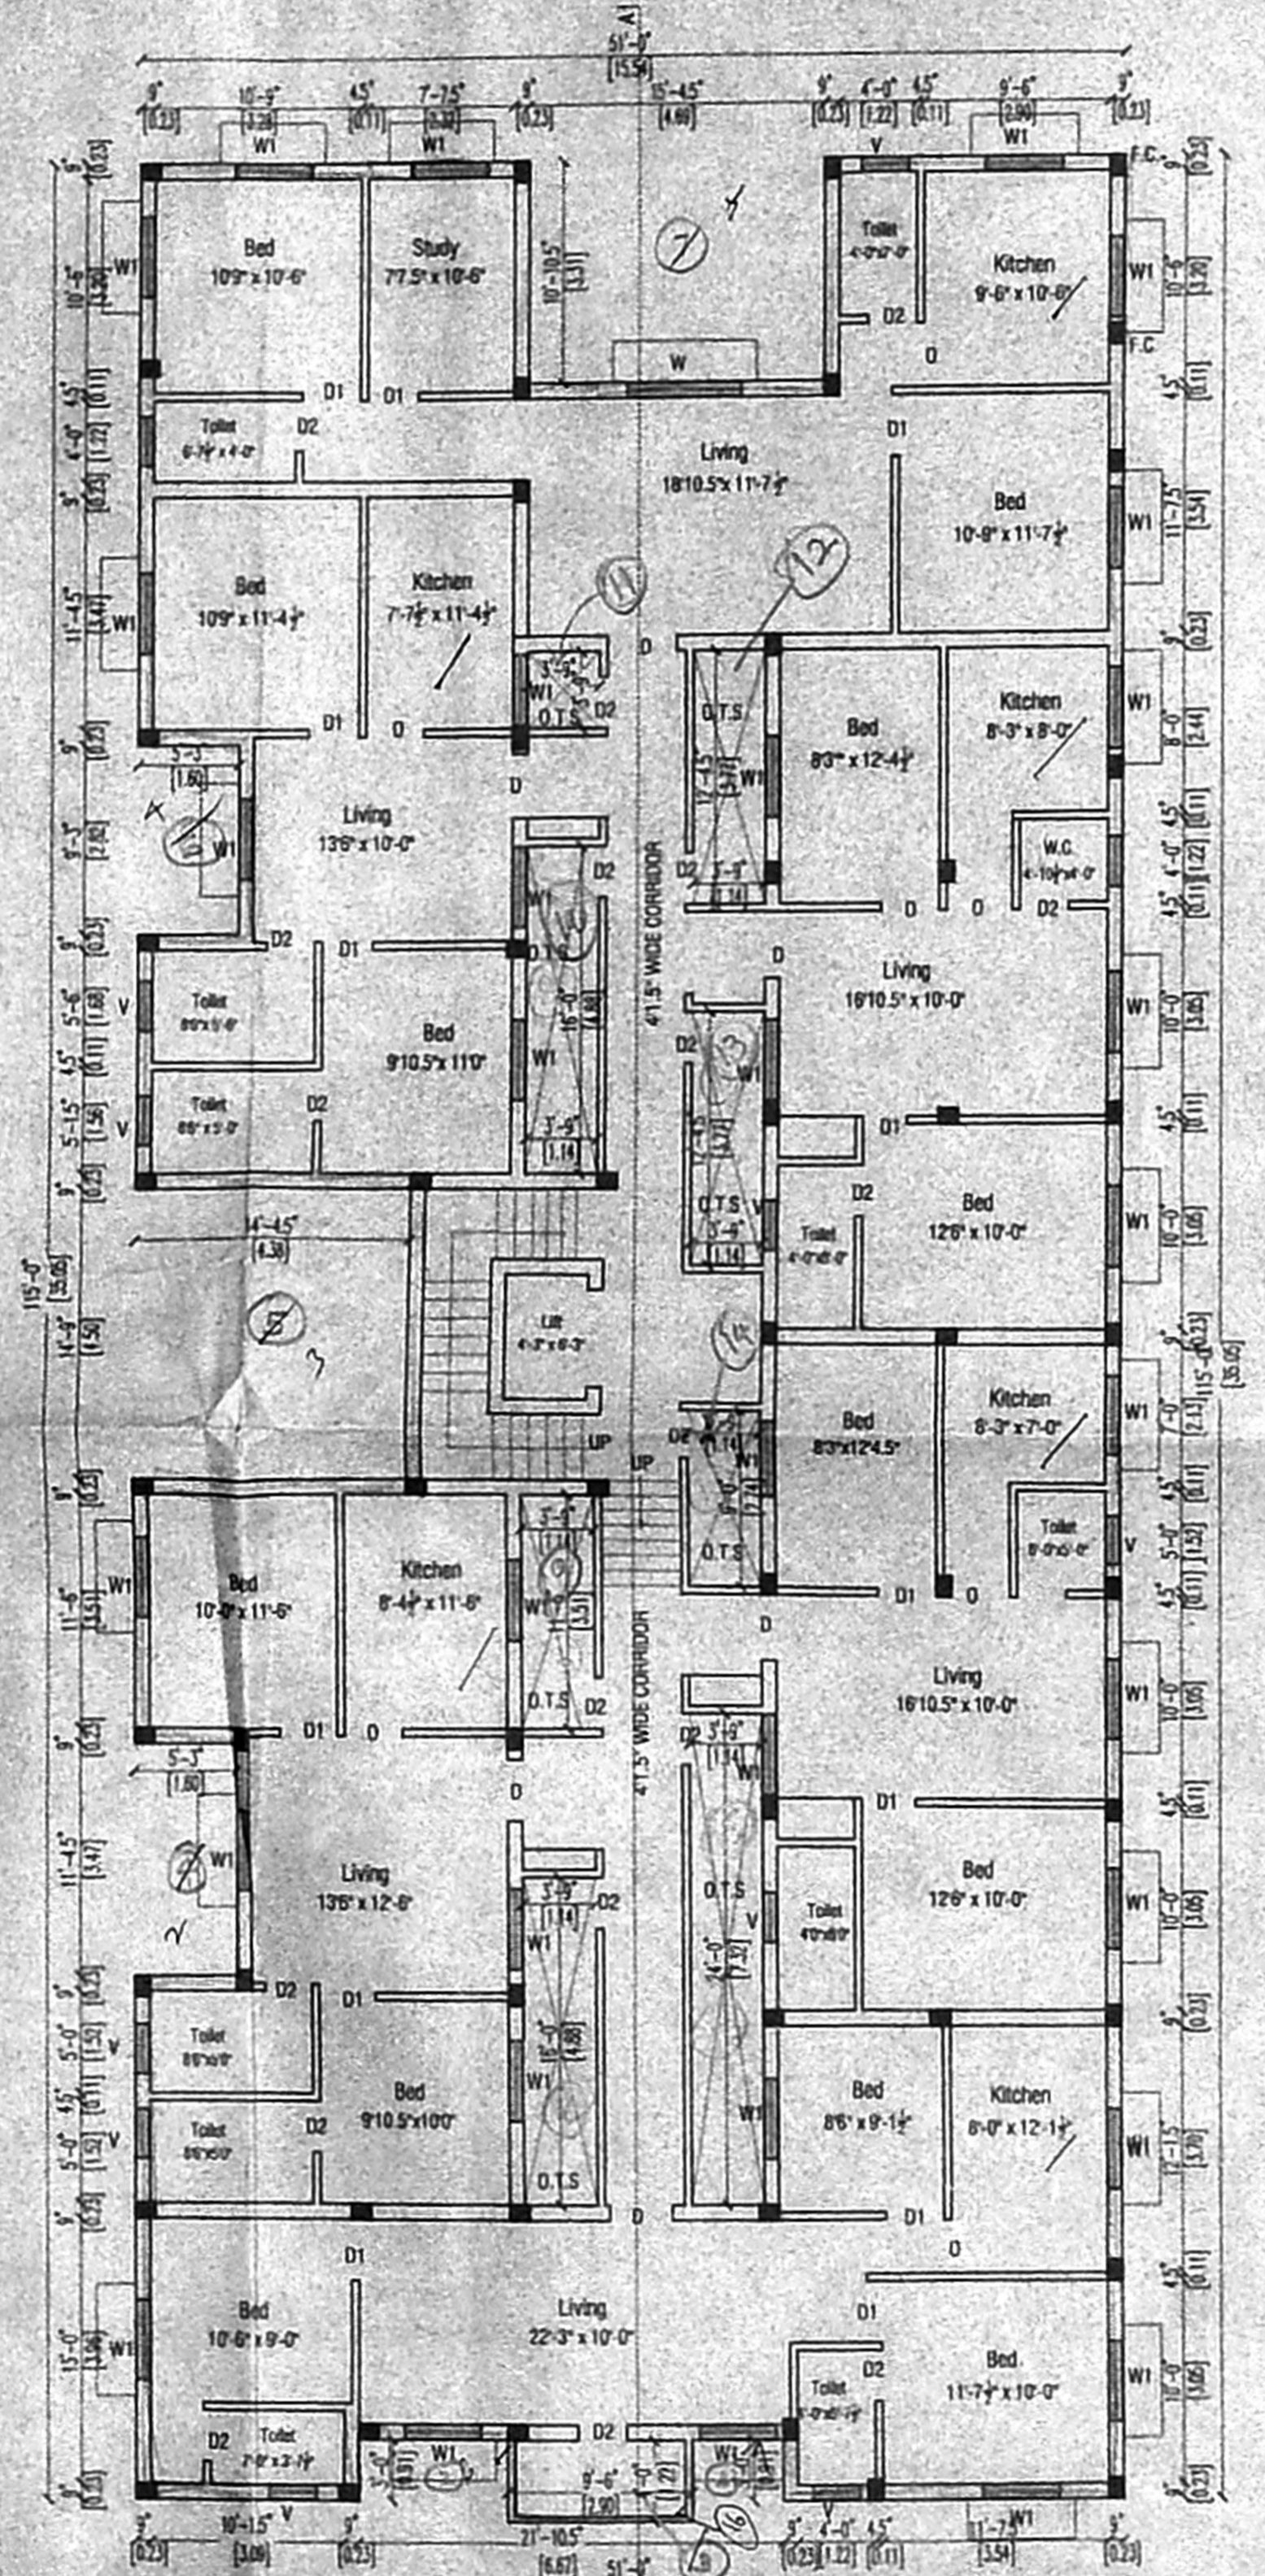


TYPICAL FLOOR PLAN
FIRST, SECOND & THIRD FLOOR PLAN

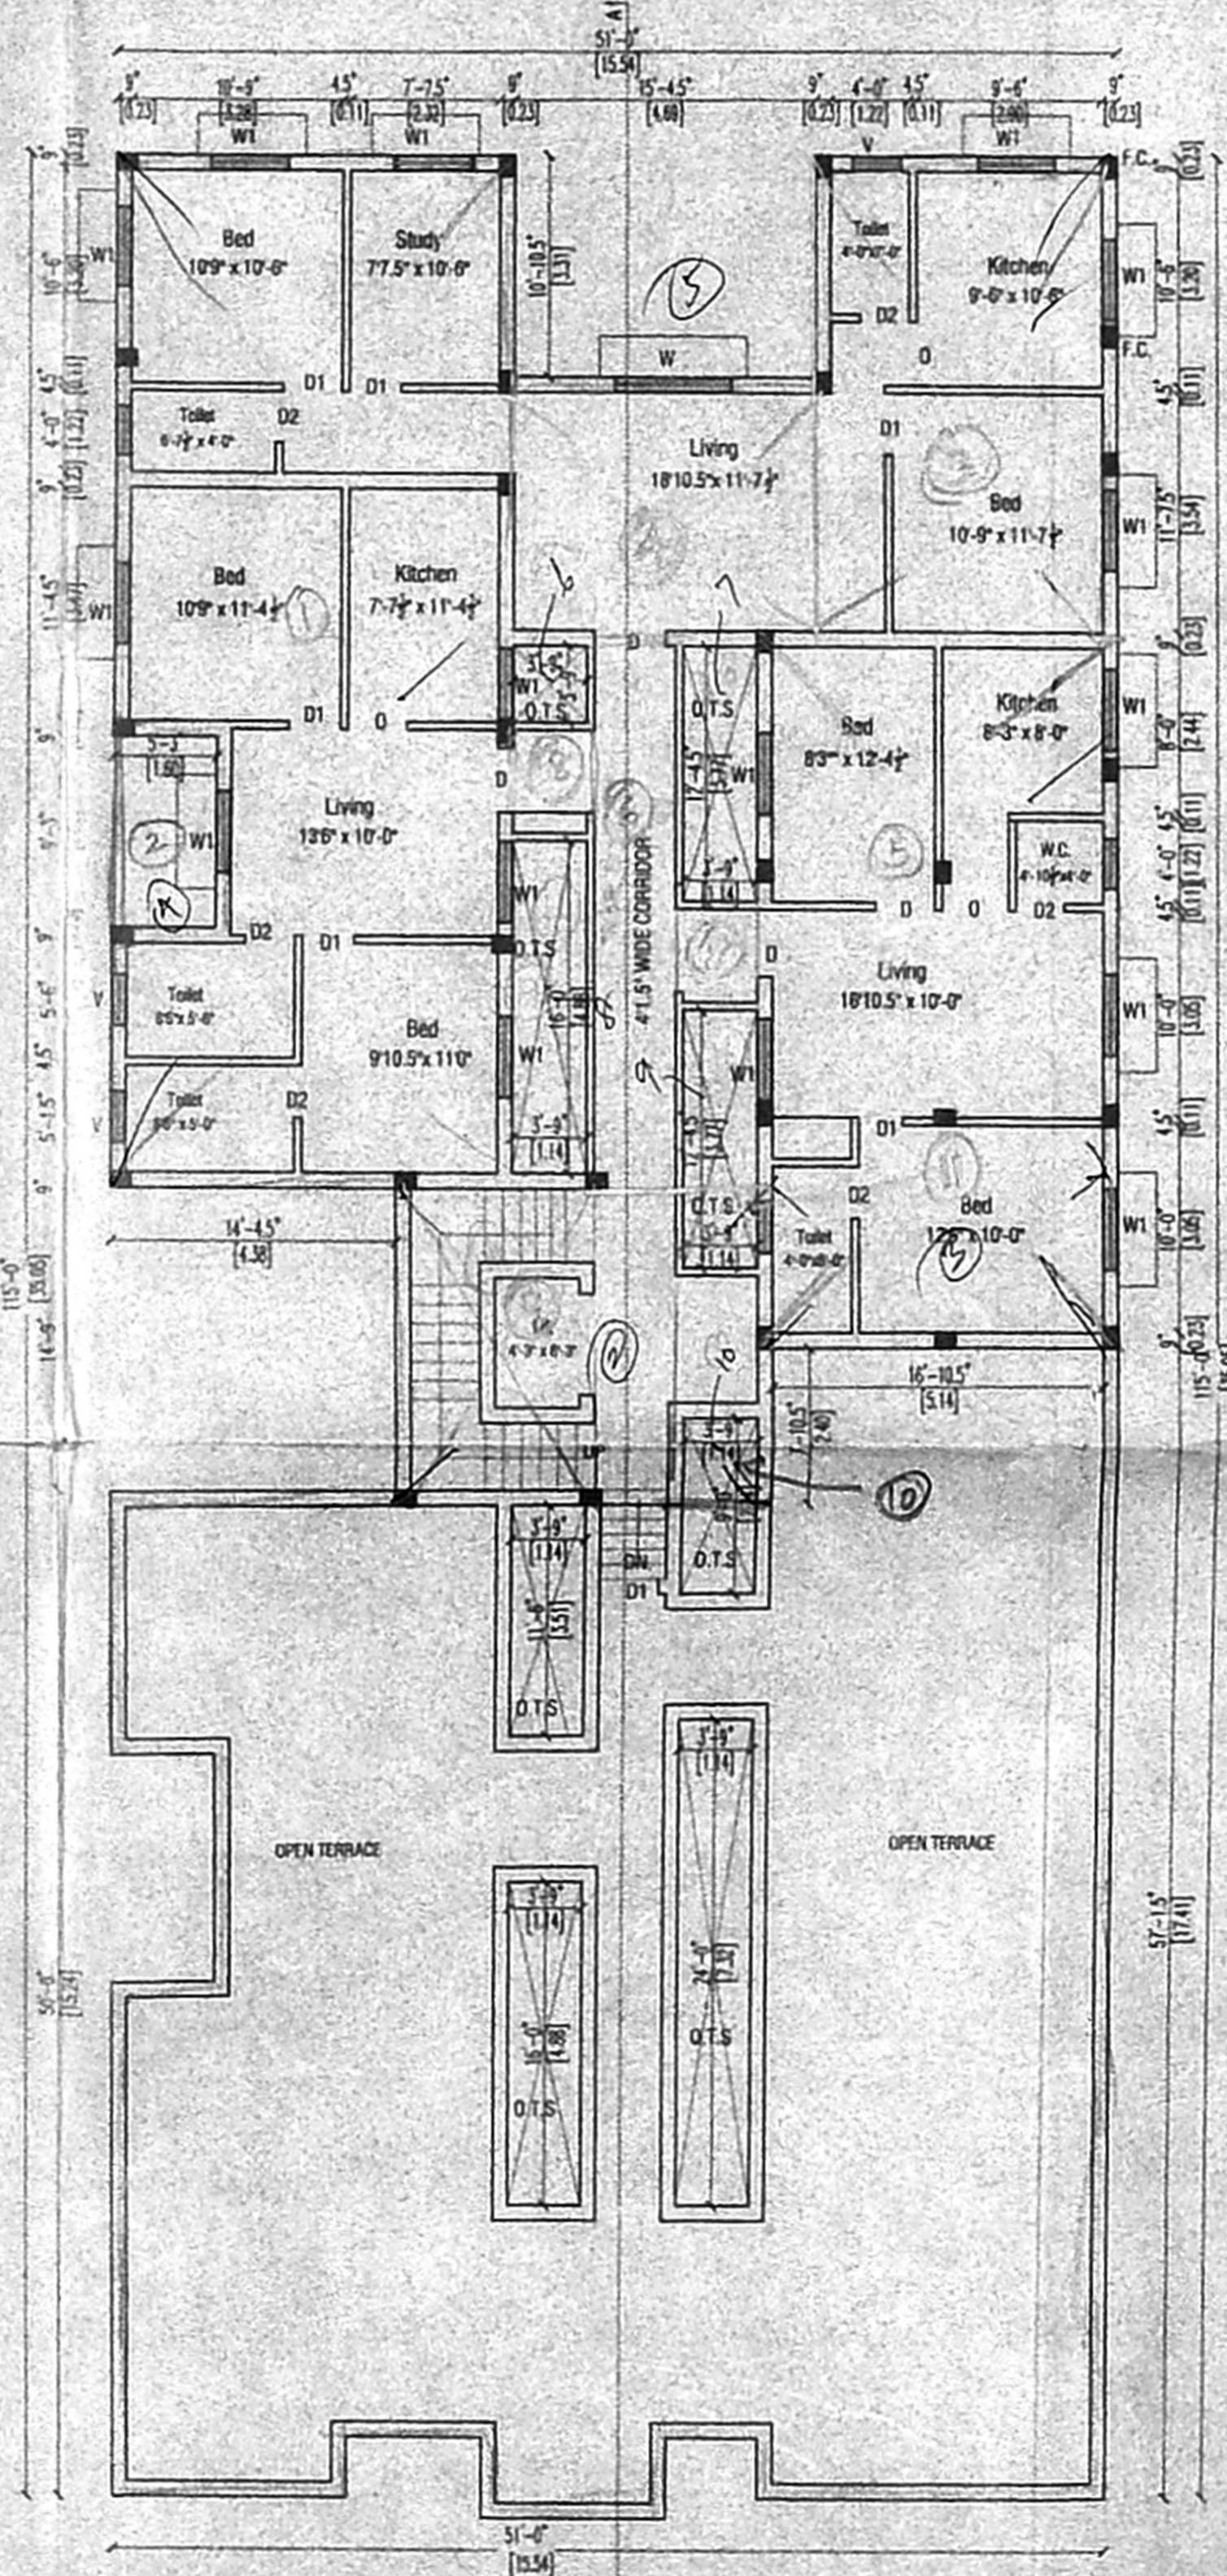

FOURTH FLOOR PLAN PART

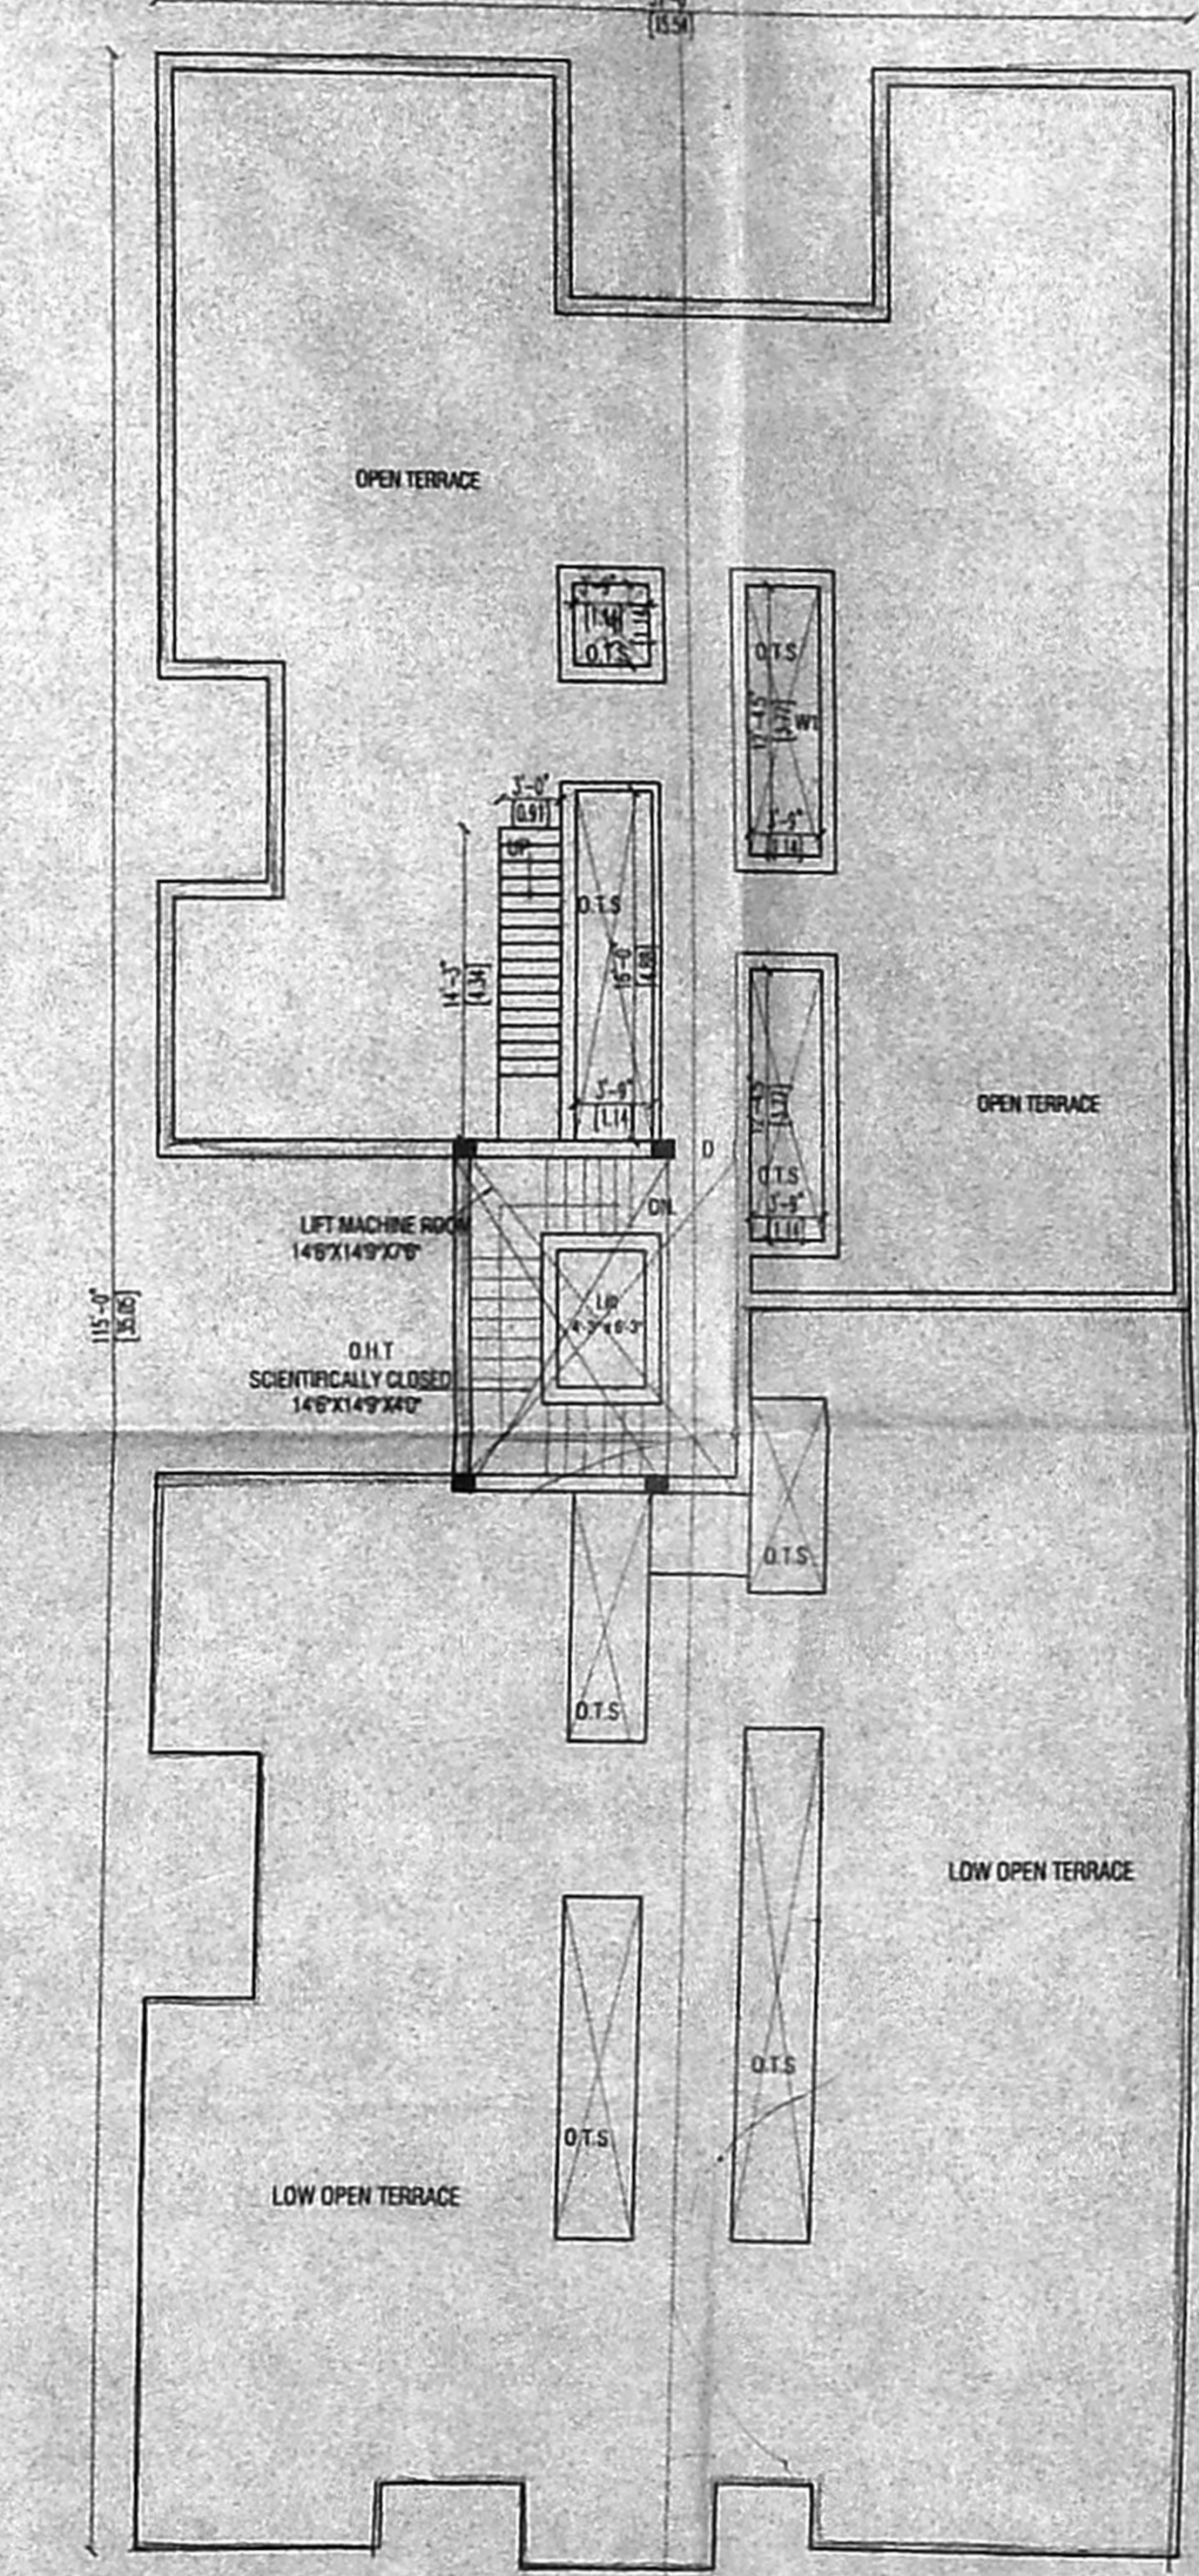


TERRACE FLOOR PLAN

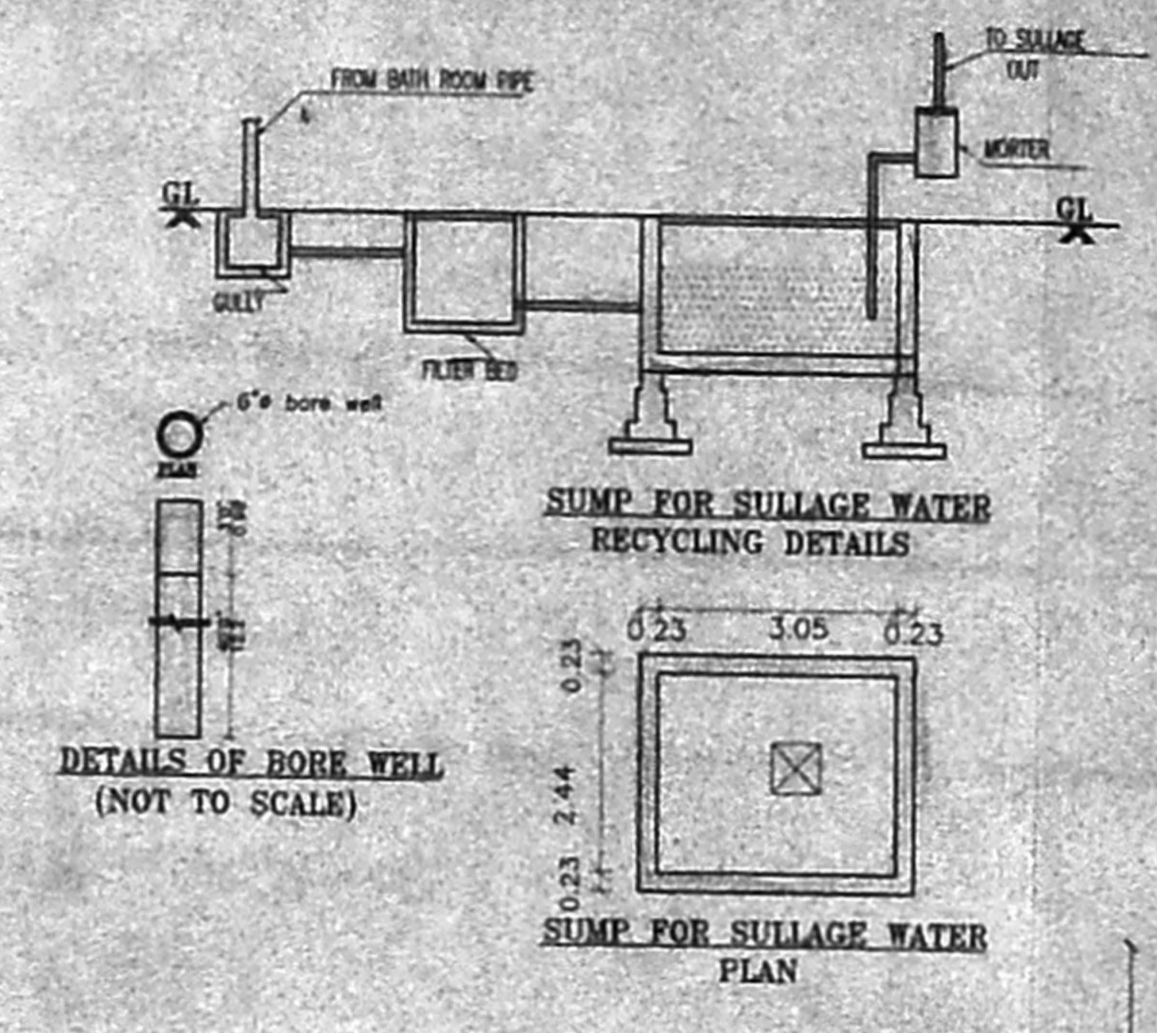


SUMP FOR SULLAGE WATER
RECYCLING DETAILS


DETAILS OF ROBE WELL
(NOT TO SCALE)

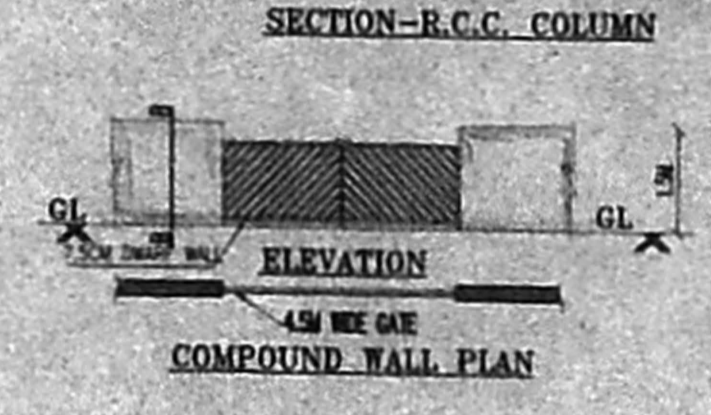

SECTION-R.R.C. COLUMN

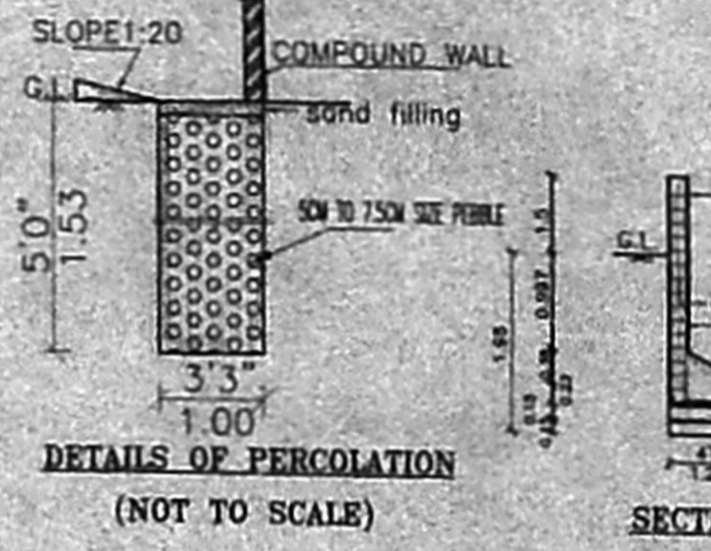


DETAILS OF PERCOLATION
(NOT TO SCALE)

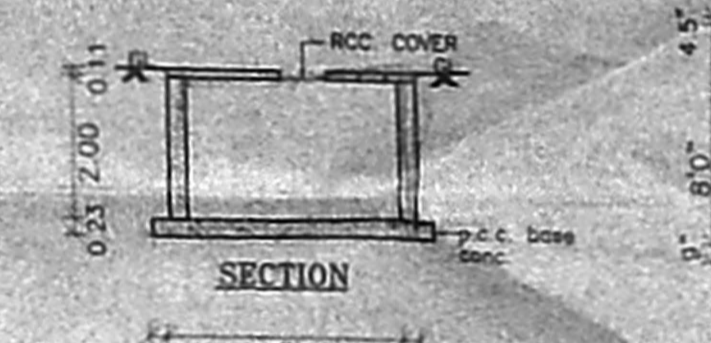

SECTION

SUMP FOR RAIN WATER HARVESTING

CMF (B) No. 1
C.No. 33/2015/2005
P.A.
D.P.

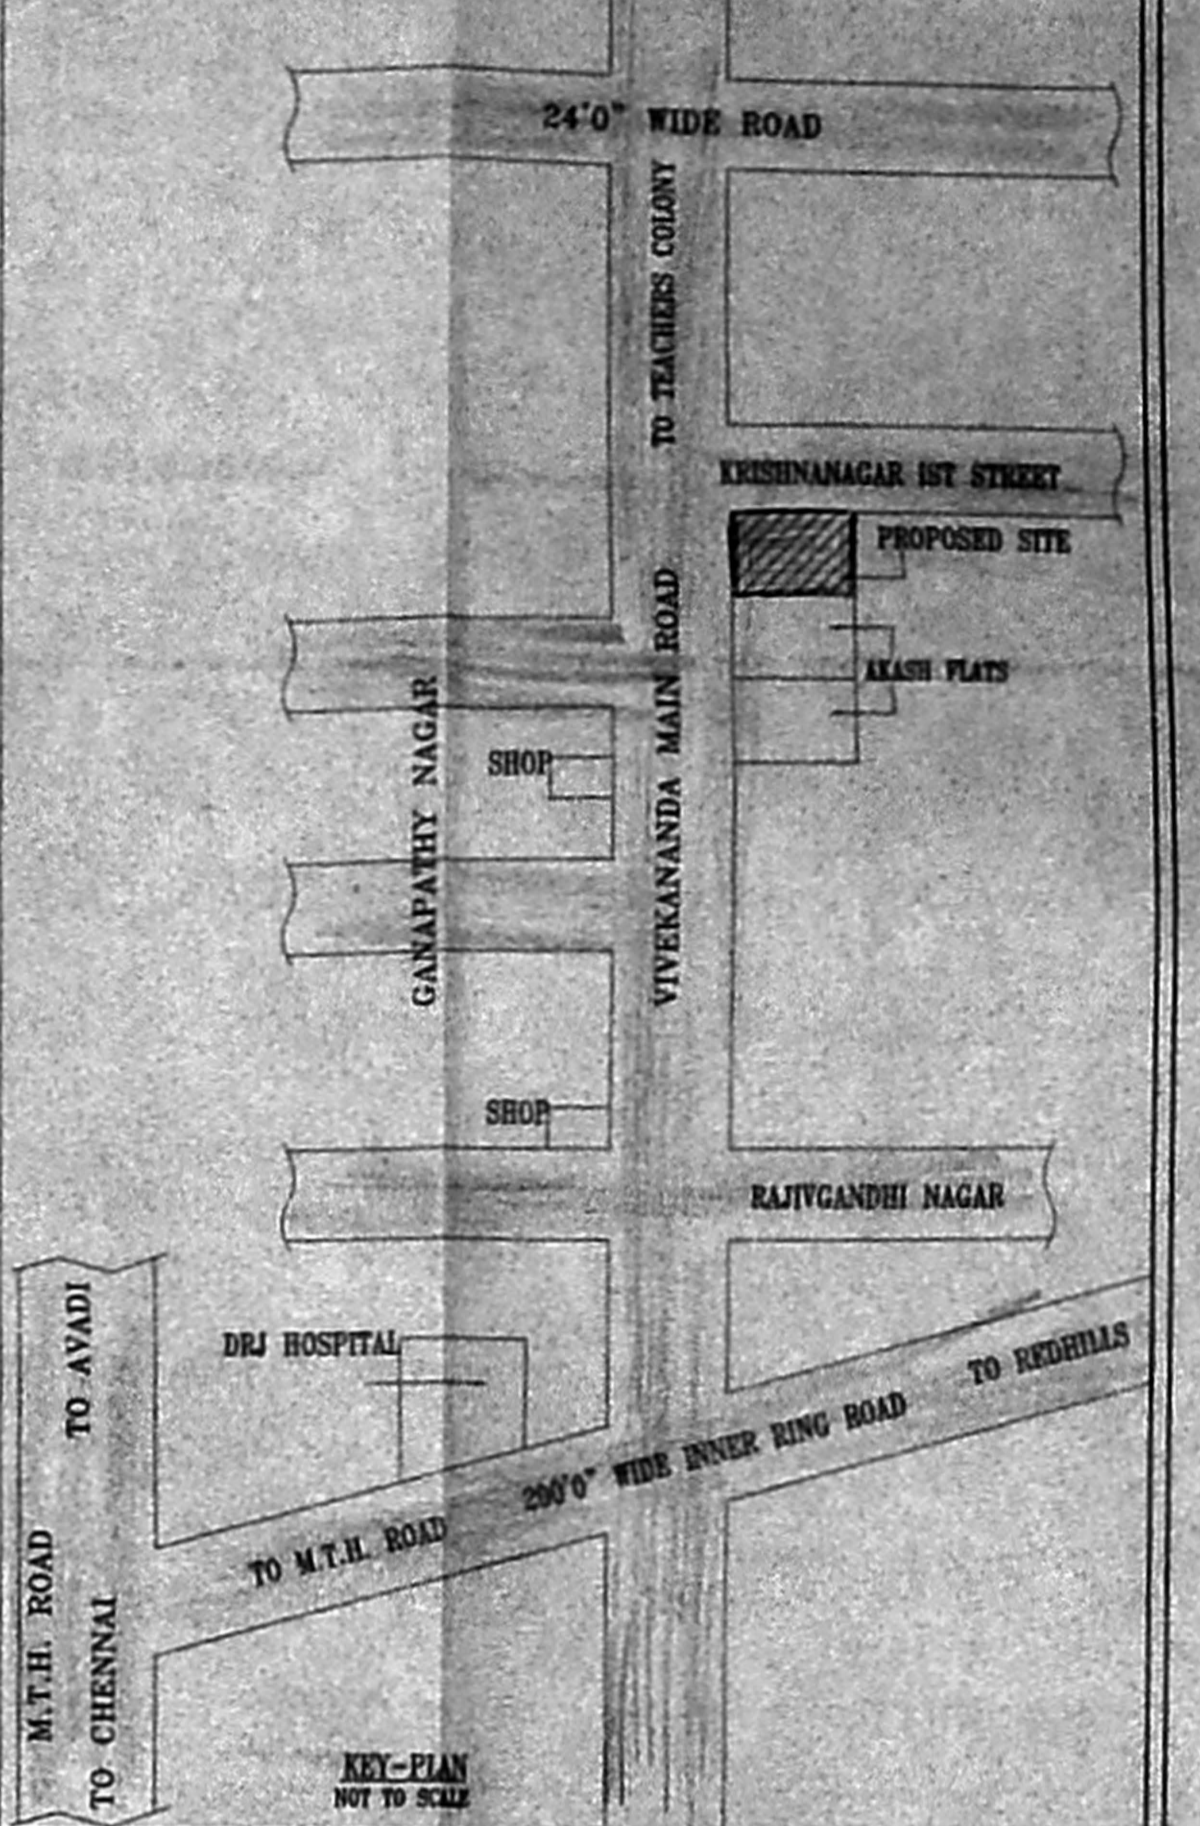

SAND FILLING IN FOUNDATION
P.C.C 1:4:8 IN FOUNDATION
BRICK WORK IN CM 1:5
R.C.C WORK IN 1:1.5:3 MIX
PLASTERING IN CM 1:4
WEATHERING COURSE WITH BRICK JULY LINE

JOINERIES

D	MAIN DOOR	3'3" X 7'0"	1.00 X 2.13
D1	DOOR	3'0" X 7'0"	0.91 X 2.13
D2	DOOR	2'6" X 7'0"	0.76 X 2.13
W	WINDOW	4'0" X 4'0"	1.22 X 1.22
W1	WINDOW	6'0" X 4'0"	1.83 X 1.22
V	VENTILATOR	2'0" X 2'0"	0.61 X 0.61
O	OPENING	3'0" X 7'0"	0.91 X 2.13
R/S	ROOFING SHUTTER	10'0" X 8'0"	3.00 X 3.00

NOTE - DOOR DC IS PROVIDED TO ALL THE O.T.S AT THE FIRST FLOOR LEVEL ONLY

AREA DETAILS

	SQ.FT.	SQ.MT.
PLOT EXTENT(AS ON SITE)	12325.00	1144.91
PLOT EXTENT(AS PER PLR)	12472.00	1156.57
STILT / GROUND FLOOR	934.19	86.79
FIRST FLOOR	4956.11	460.43
SECOND FLOOR	4956.11	460.43
THIRD FLOOR	4956.11	460.43
FOURTH FLOOR	2588.75	240.50
	18391.27	1708.56
NON F.S.I	1799.86	167.21
F.S.I = 1.492	PLOT COVERAGE = 23.14%	
CAR PARKING = 6 Nos.	SCOOTER PARKING = 14 Nos.	

REFERENCE

PROPOSED	[Symbol]
ROAD	[Symbol]
BOUNDARY	[Symbol]

SCALE : 1" = 8'0"
1 : 100

PLAN SHOWING THE PROPOSED CONSTRUCTION OF
RESIDENTIAL BUILDING CUM DEPARTMENTAL STORE
AT PLOT No.101,102,103 & 104,
VIVEKANANDA MAIN ROAD IN OLD S.No.2/1 PART
T.S.No.263, 264, 265 & 266, BLOCK No.1 OF KOLATHUR
VILLAGE, CHENNAI - 600 099.
CORPORATION OF CHENNAI
DIVISION : 62
ZONE : IV

(Power Agent of M.Balasubramaniam & K.Viswanathan)
OWNER'S SIGNATURE
N. RAJAN NAWANEE
B.A., A.M.A., M.C.A.
ARCHITECTURE SURVEYOR
CONSULTING ARCHITECT
CORPORATION OF CHENNAI
REG. No. W07/1609/90
67, 2nd FLOOR MAIN ROAD, CHENNAI - 28.
PHONE: 52101855
LICENSED SURVEYOR