




அலுவலகப் பிள

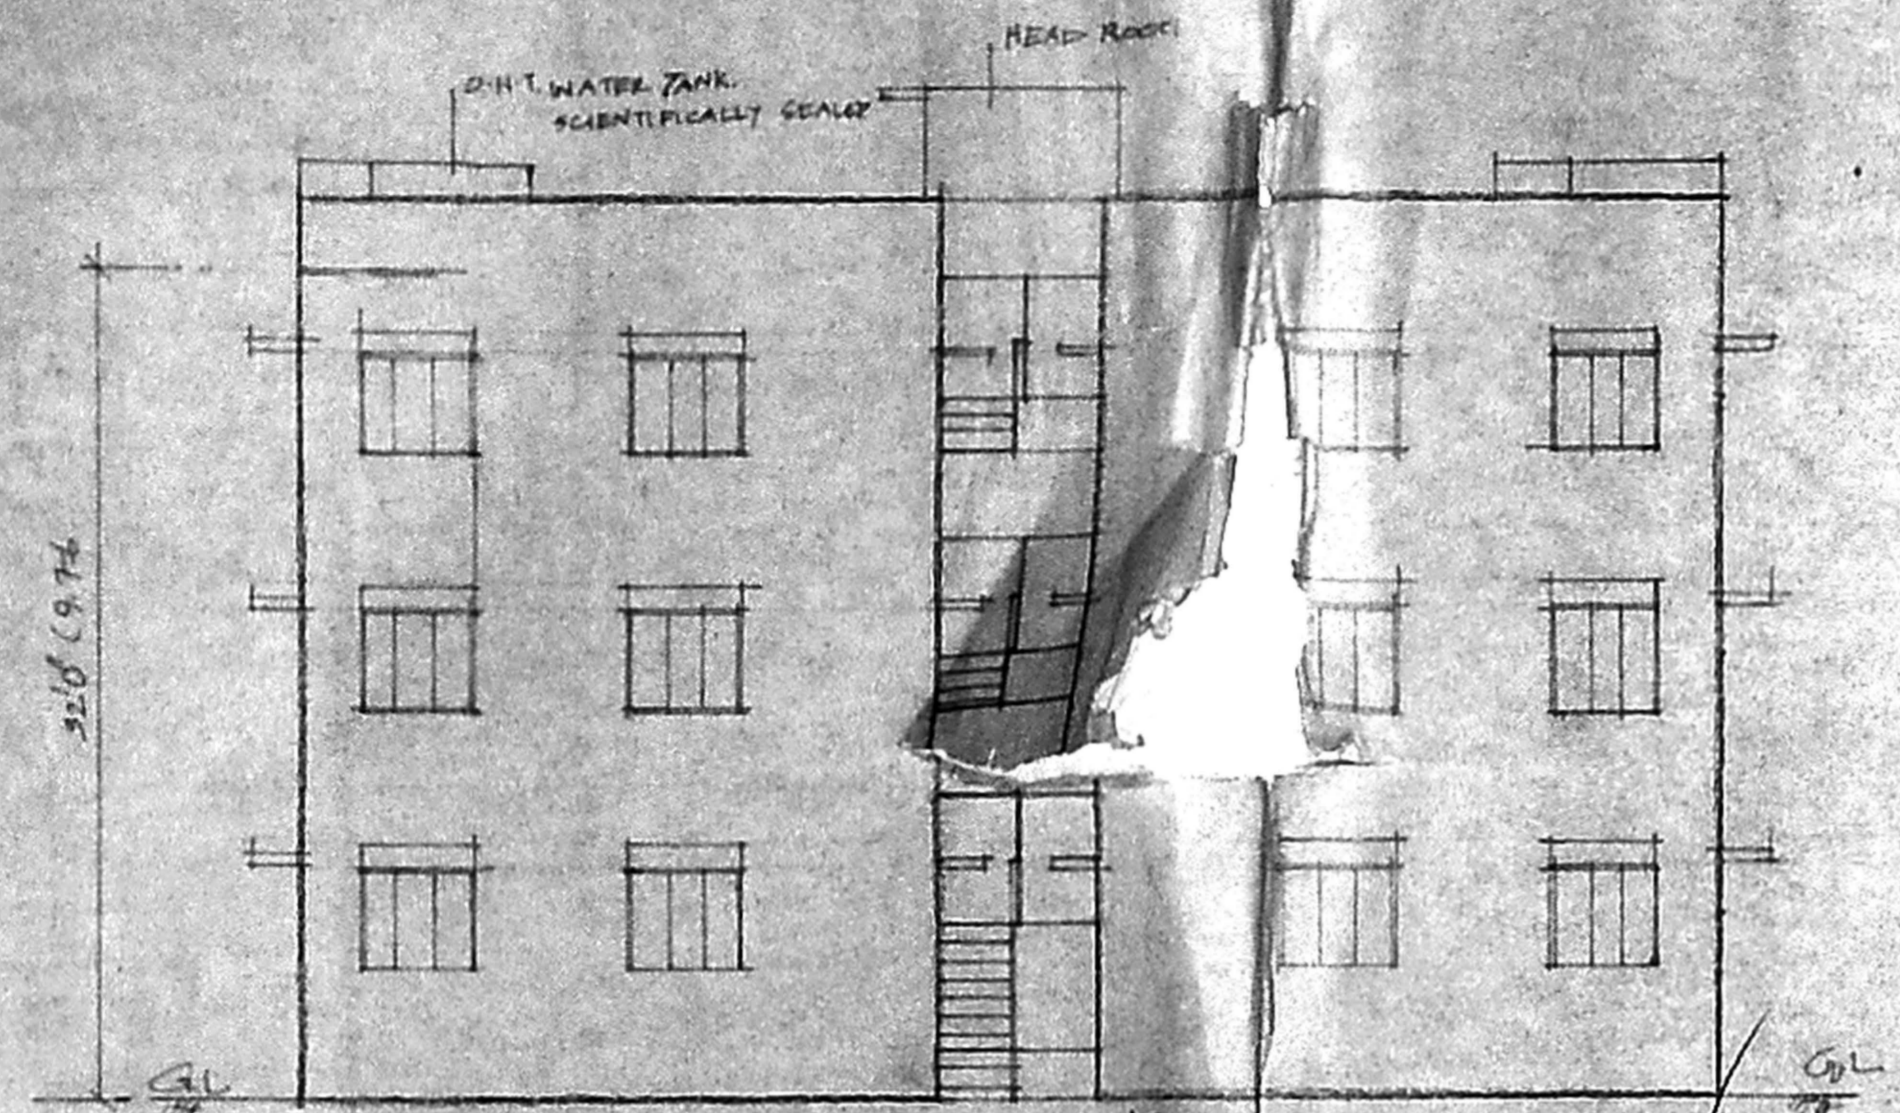

ELEVATION

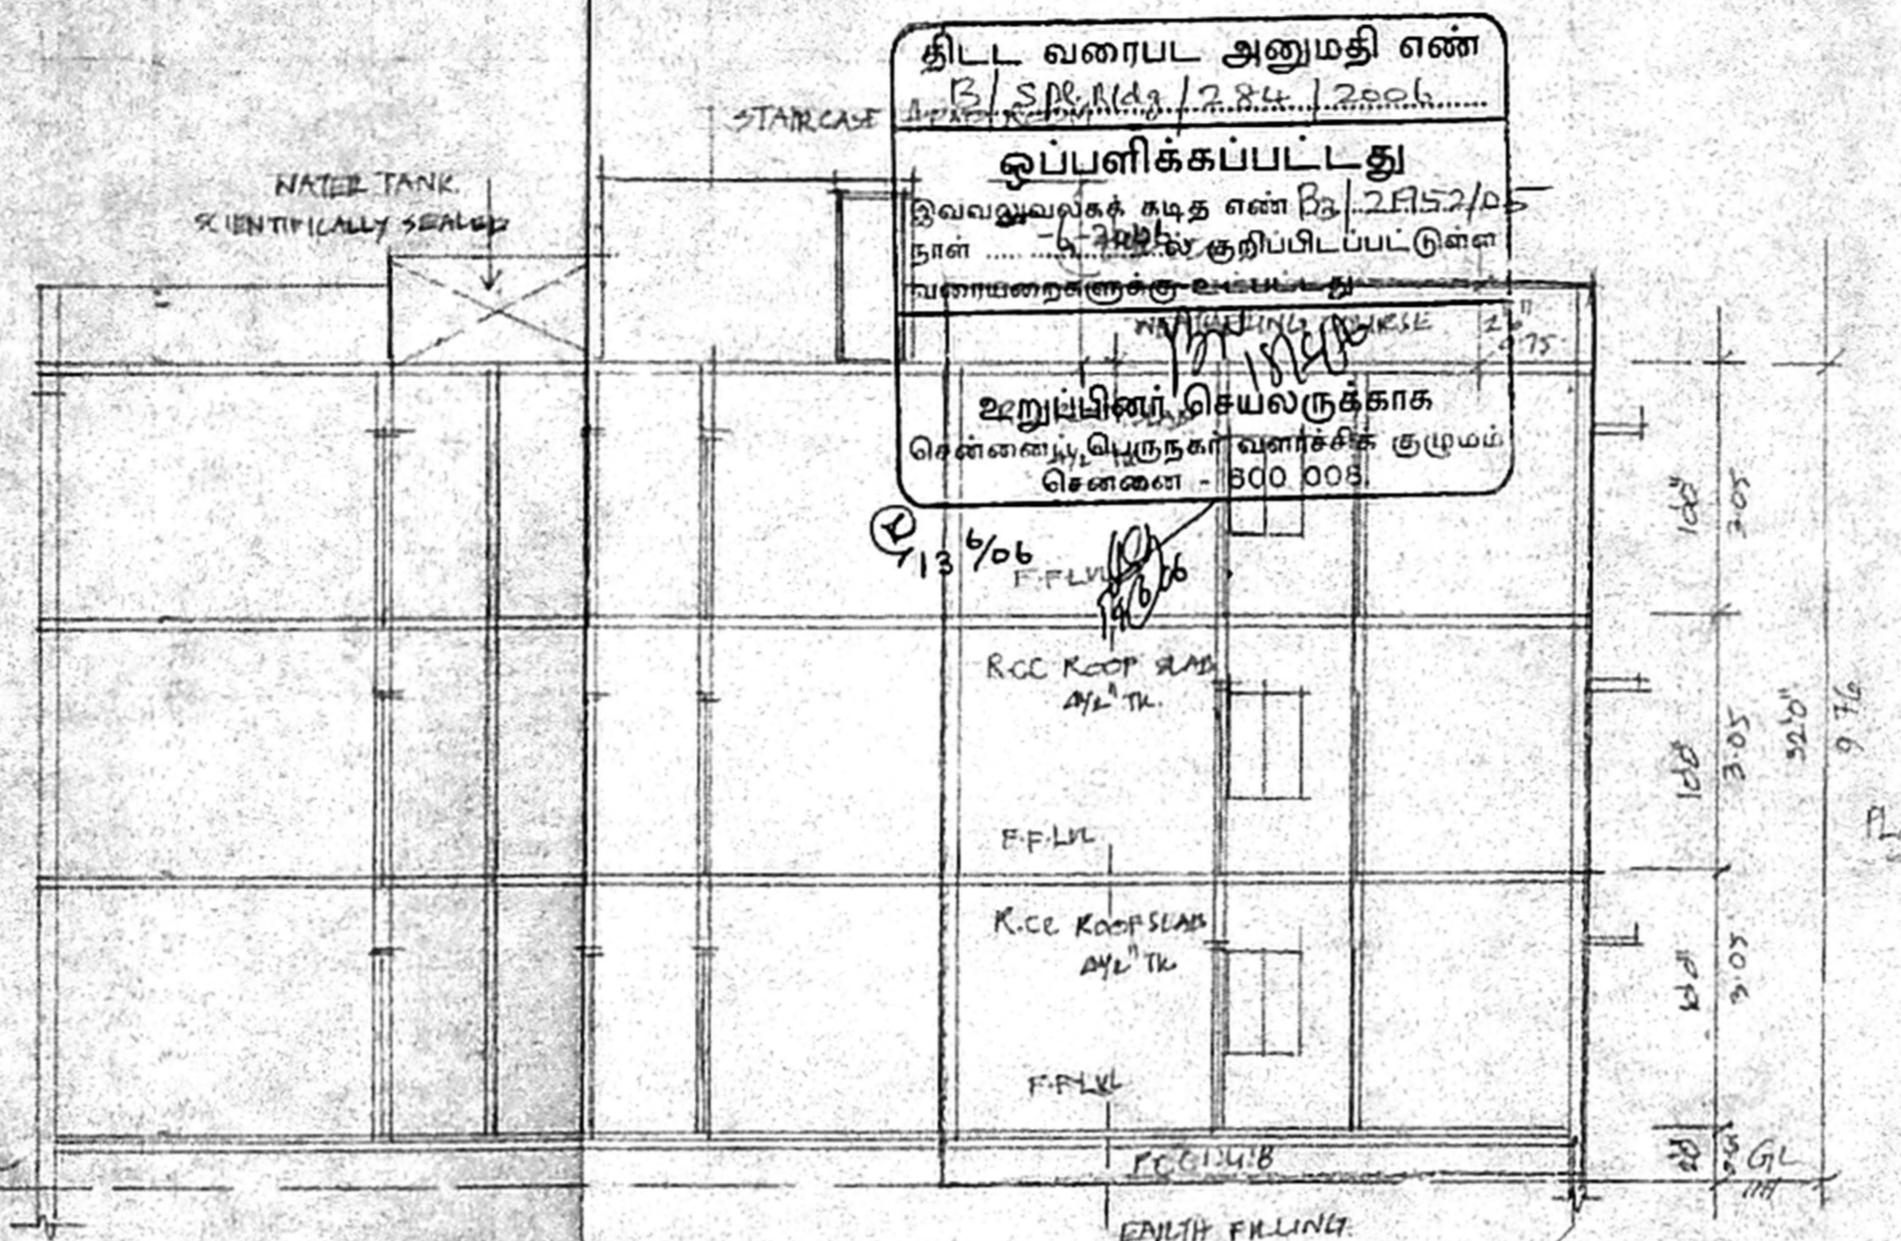

SECTION ON AB

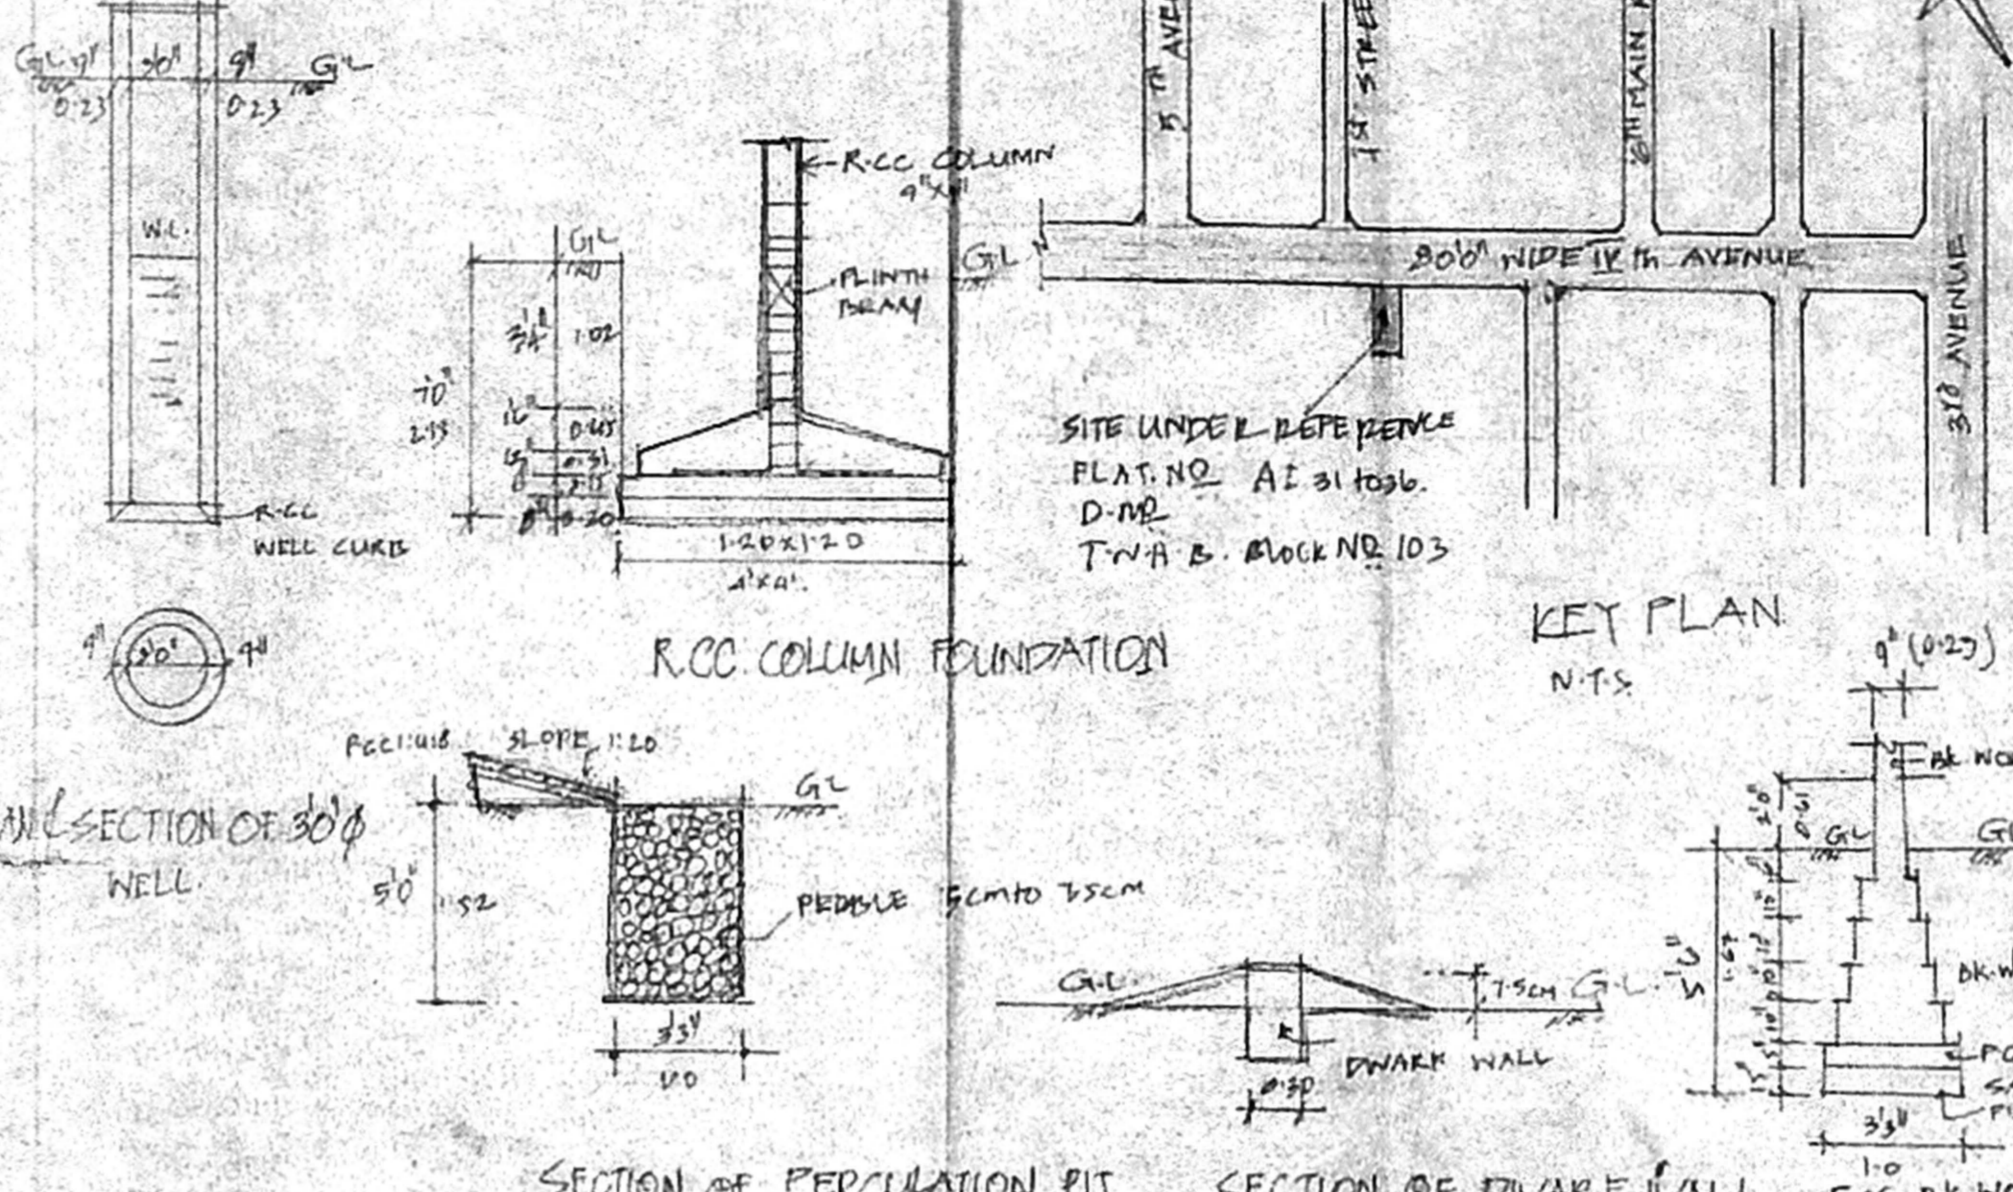

KEY PLAN


RCC COLUMN FOUNDATION

SECTION OF PERCOLATION PIT


SECTION OF DWARF WALL

ELEVATION OF GATE


SECTION OF COMPOUND WALL

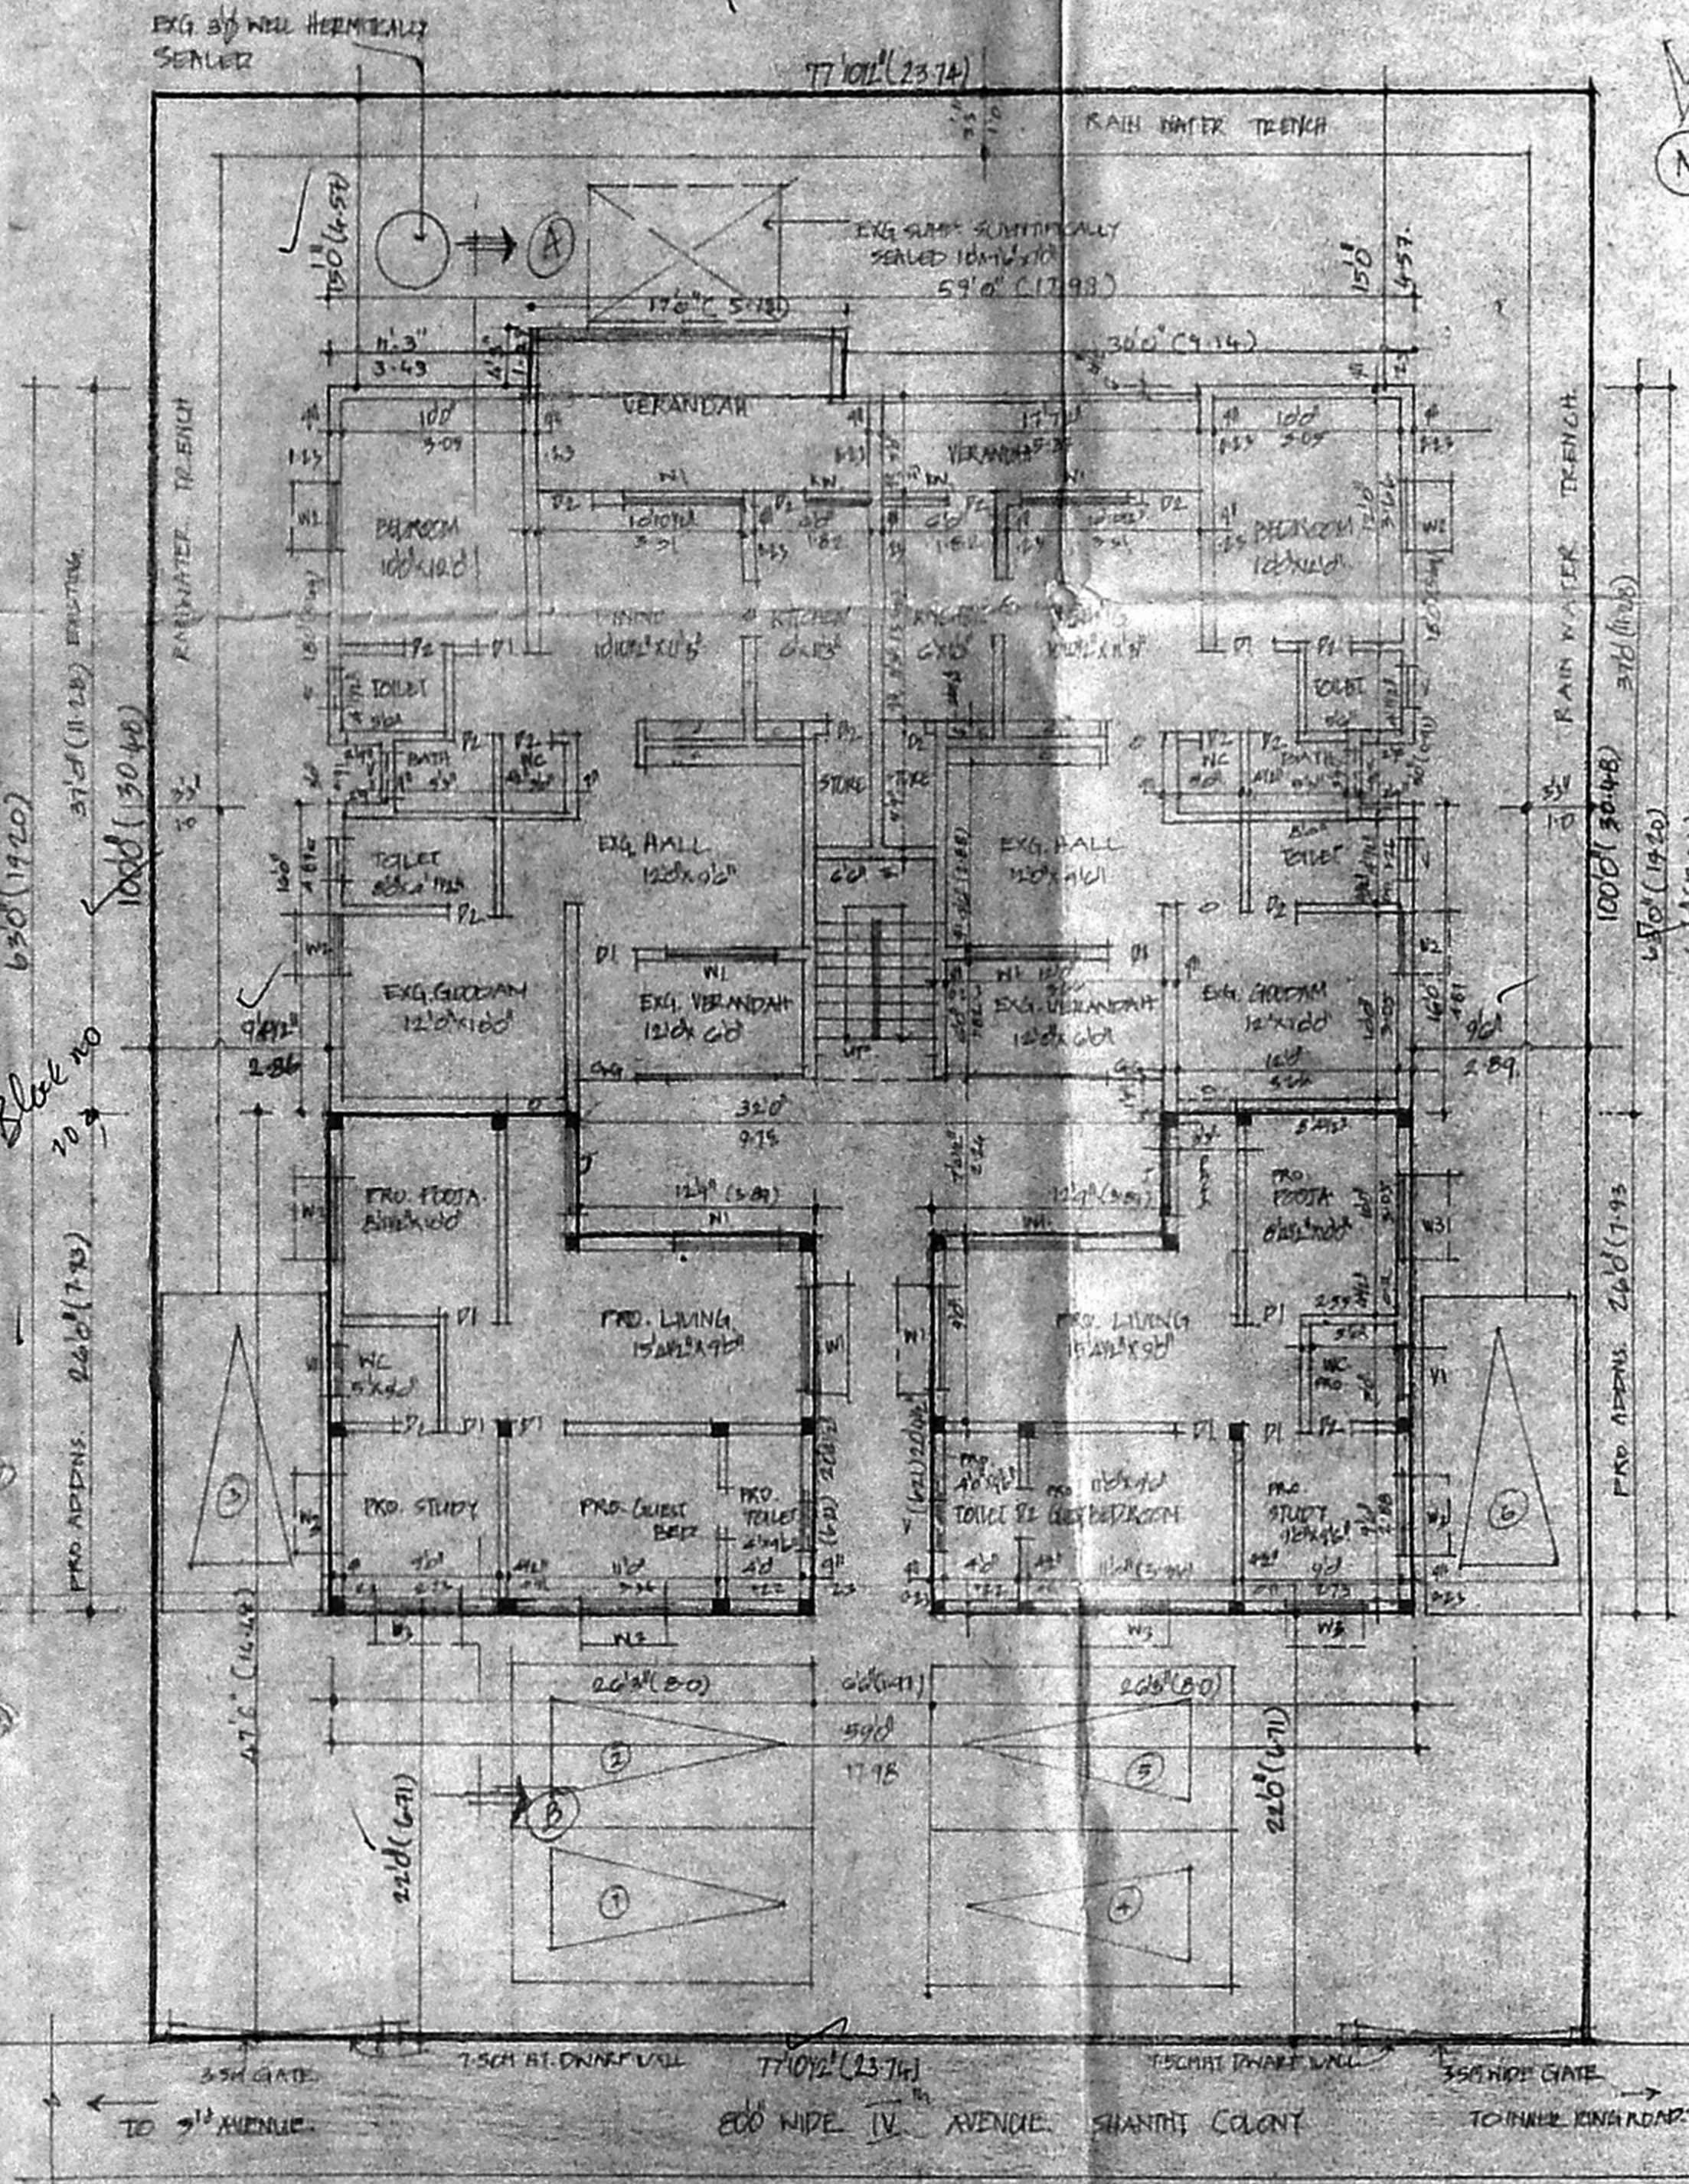

GROUND FLOOR CUM SITE PLAN

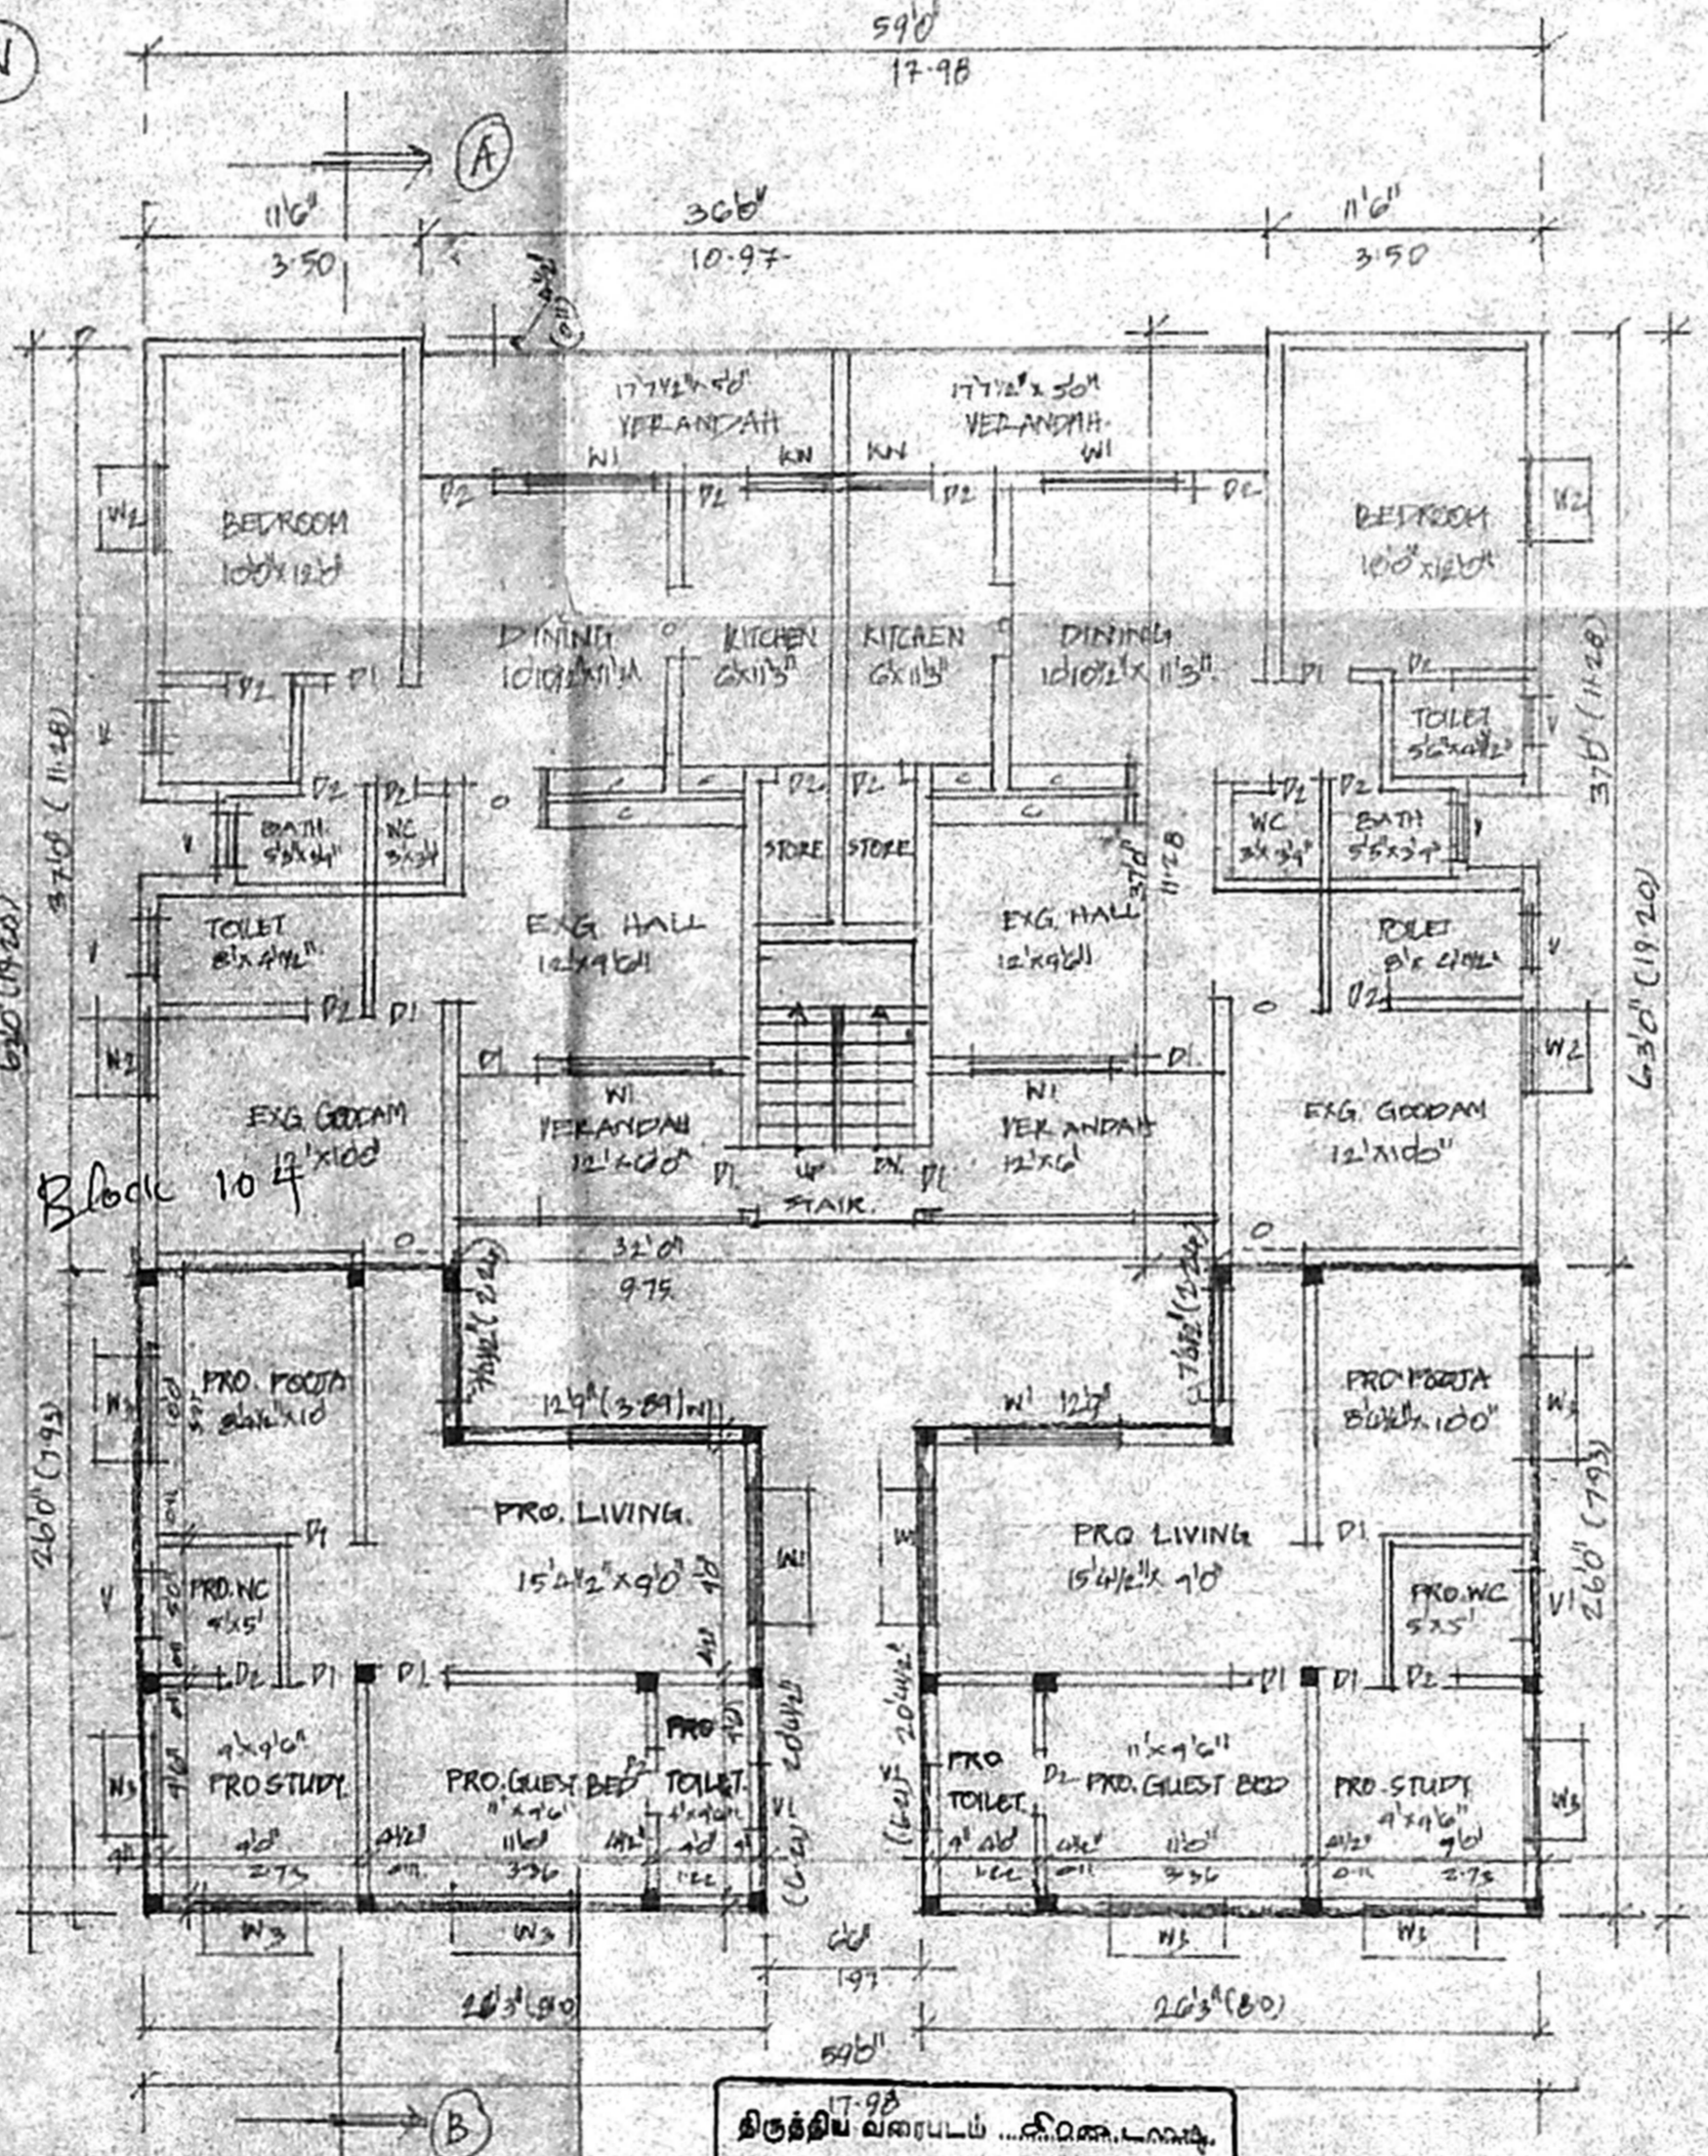

TYPICAL FLOOR PLAN (FIRST & SECOND FLOOR)

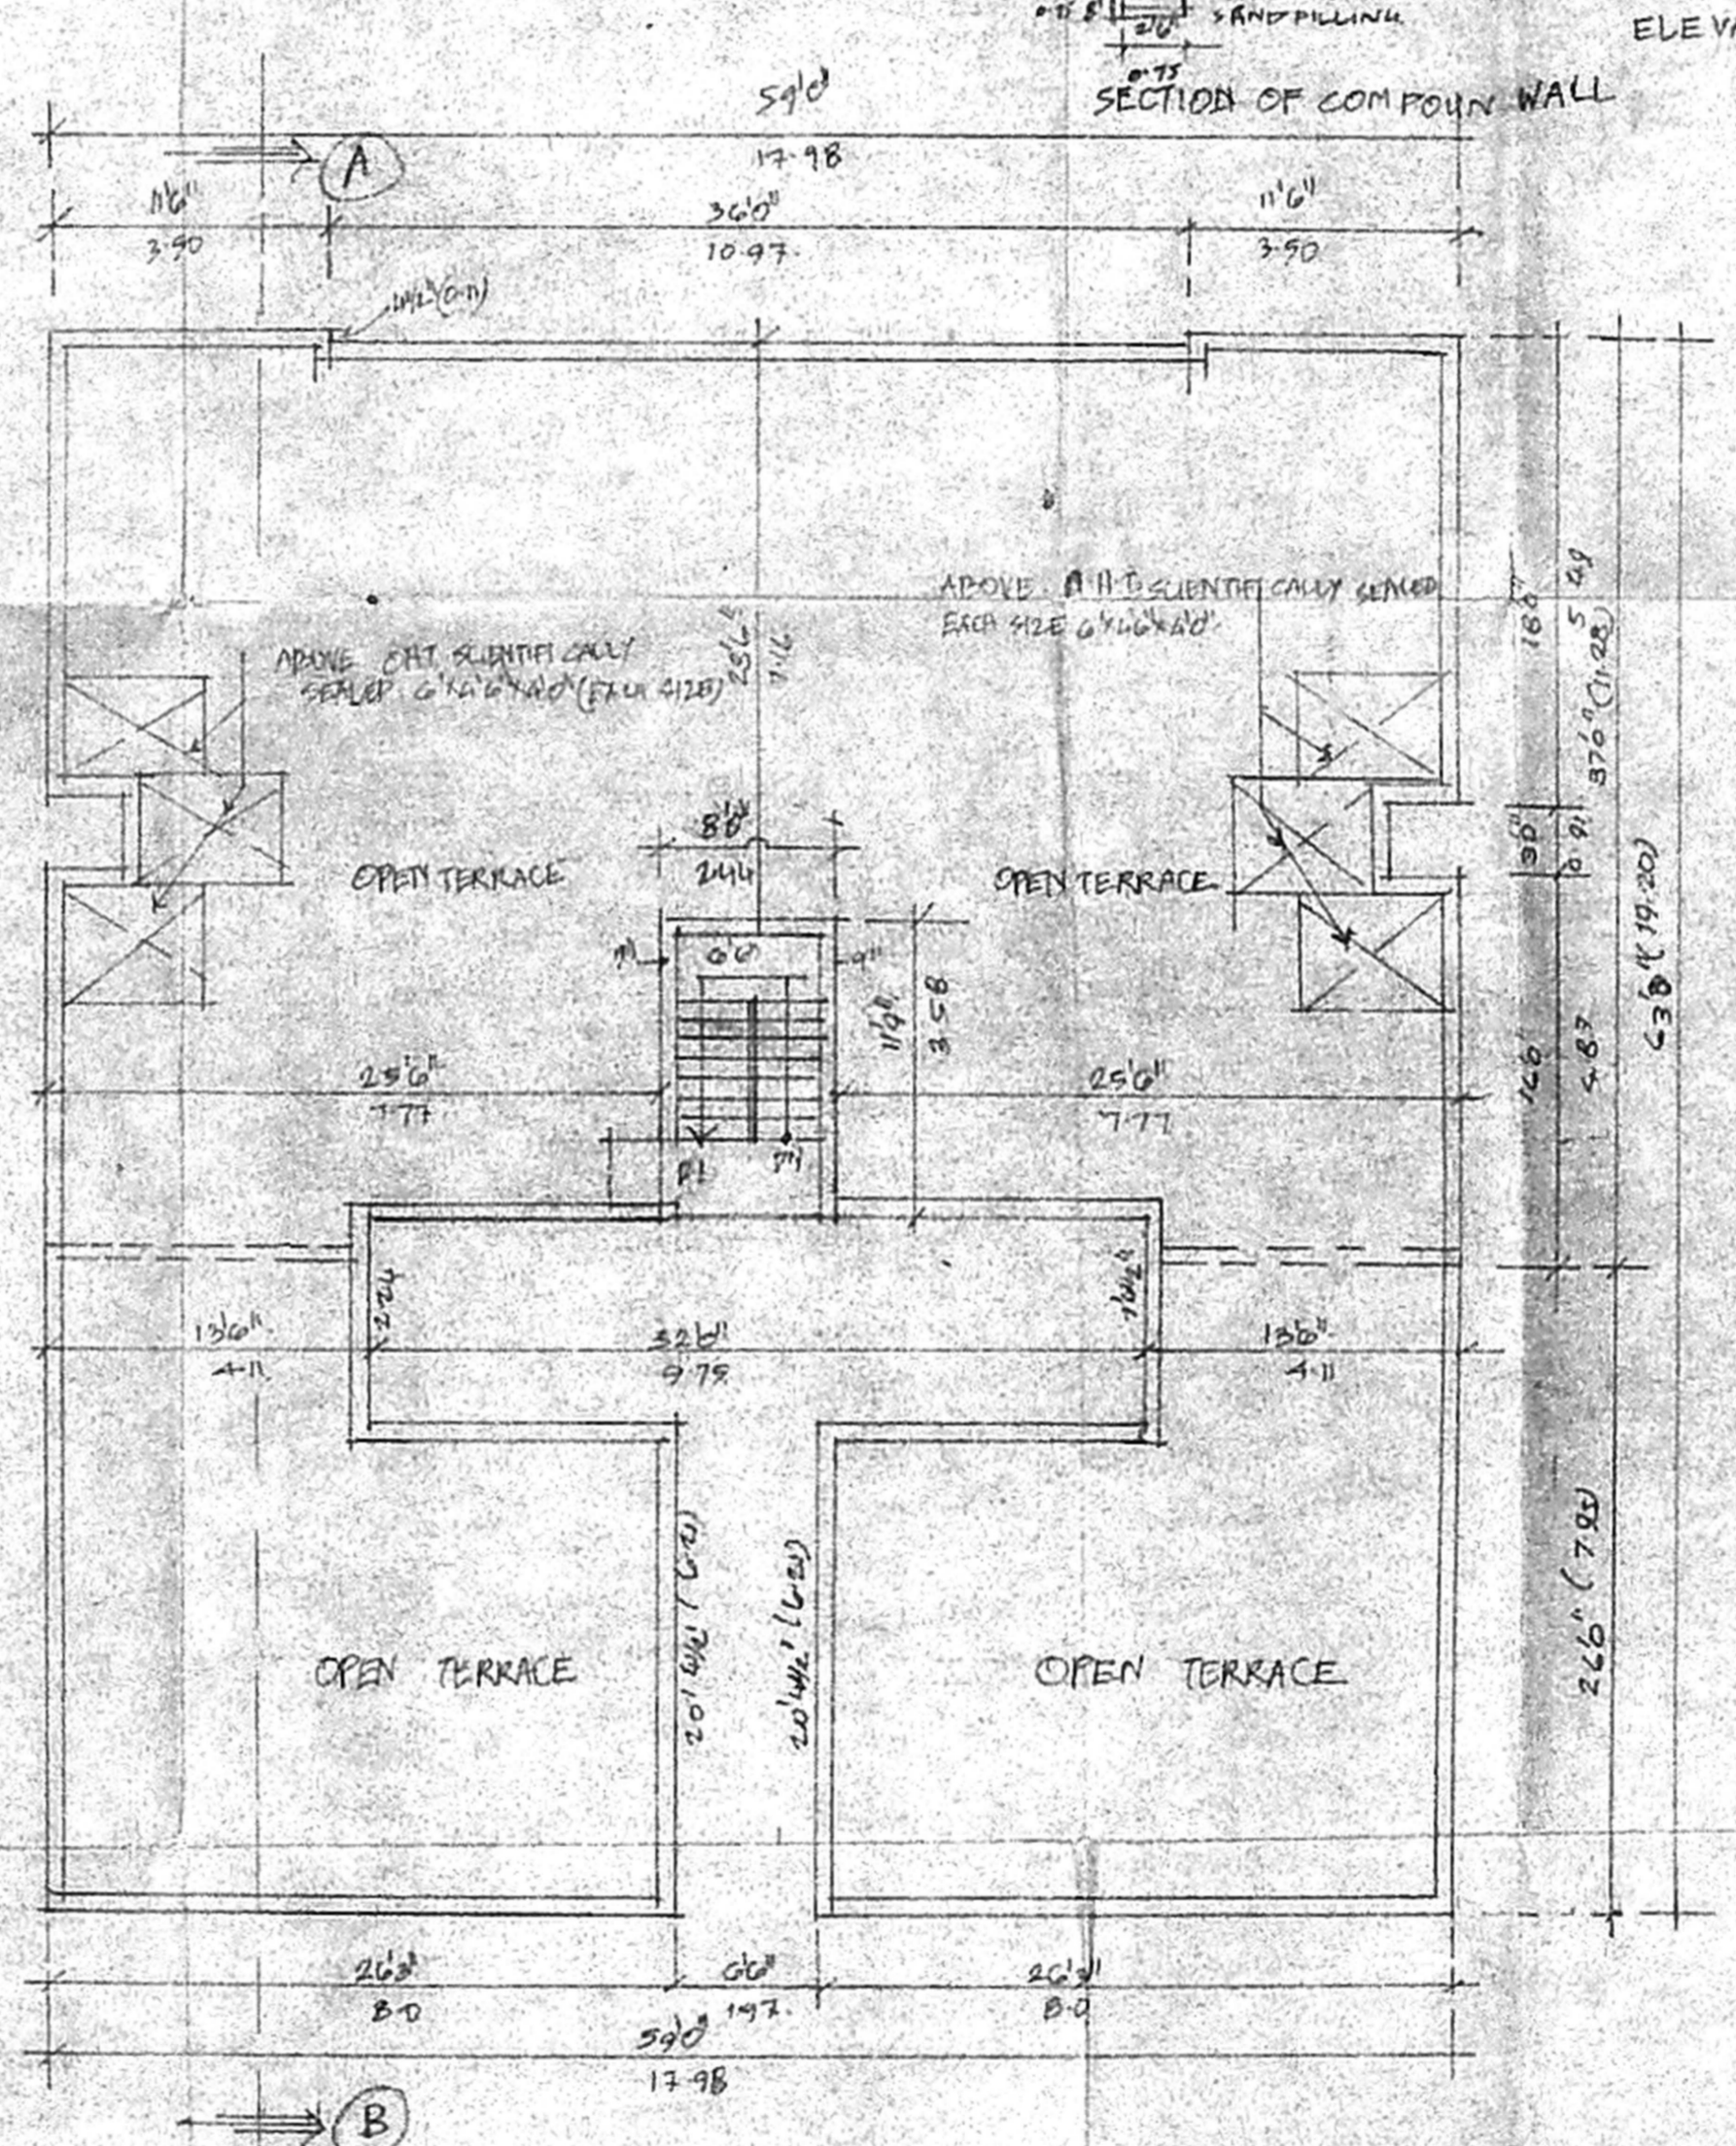

TERRACE FLOOR PLAN

செ. வி. வ. கு. (பி) எண்
 ப. எண் 59/21952/05
 உ. எண்
 தி. எ. 3/27/66

PLAN SHOWING THE PROPOSED
 ADDITIONAL CONSTRUCTION AT
 T.N.A.B. BLOCK NO. 103 (COMMON FLATS)
 CORPORATION DOOR NO AI 31 TO 36
 AI BLOCK. IV AVENUE SHANTHY
 COLONY ANNA NAGAR SCHEME
 ANNA NAGAR, CHENNAI-600040
 CORPORATION DIV. NO. 64, ZONE-5

SCALE 1"=20' (1:200)
 T.S. NO. 156 PART 4 1ST FLOOR, BLOCK ID, NADUVAKKALAI VILLAGE

JOINERY DETAILS

D1 DOOR	0.91 X 2.13
D2 "	0.75 X 2.13
W1 WINDOW	1.52 X 1.22
W2 "	0.91 X 1.22
W3 WINDOW	1.37 X 1.52
V VENTILATOR	0.61 X 0.61
V1 VENTILATOR	0.91 X 0.61
J R.C.C. JALY	

AREA STATEMENT

PLOT ELEMENT	723.52
EXG. G.FLOOR AREA	191.91
PRO. ADJNS. G.FLOOR AREA	120.32
EXG. FIRST FLOOR AREA	194.91
PRO. ADJNS. F.FLOOR AREA	113.53
EXG. 3 FLOOR AREA	194.91
PRO. ADJNS. 3 FLOOR AREA	113.53
TOTAL	1932.11
PLOT COVERAGE	48.10%
F.S.I.	125

COLOUR

PROPOSED ADEN	[Pattern]
EXISTING ROAD	[Pattern]
ROAD BOUNDARY	[Pattern]
PLOT BOUNDARY	[Pattern]

100.5 X 63.5
 100.15 X 65.6
 [Signature]

OWNER (A. HALLER)
 [Signature]
 ENR. K. S. S. V. S. M.
 64, (CIVIL) A.M.E., (CIVIL), FIV,
 CHARTERED ENGINEER APPROVED WATER
 CLASS I LICENSED SURVEYOR,
 Reg. No. 5702/2010/2008
 DOOR NO. 117205, 11th BLOCK,
 MADHUPUR EAST, CHENNAI-600 037
 (NEAR MGRS HIGH SCHOOL)
 PHONE NO. 25250501 55252050
 CELL No. 9841282050