

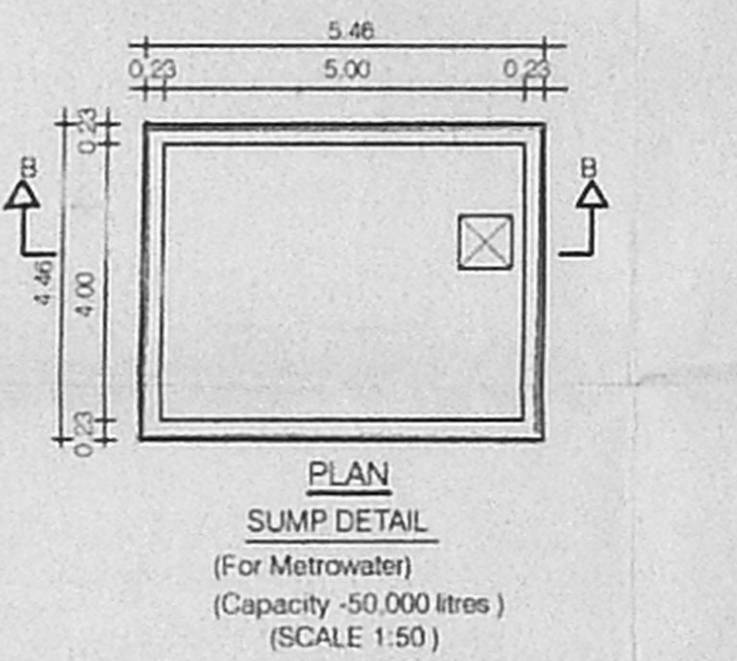
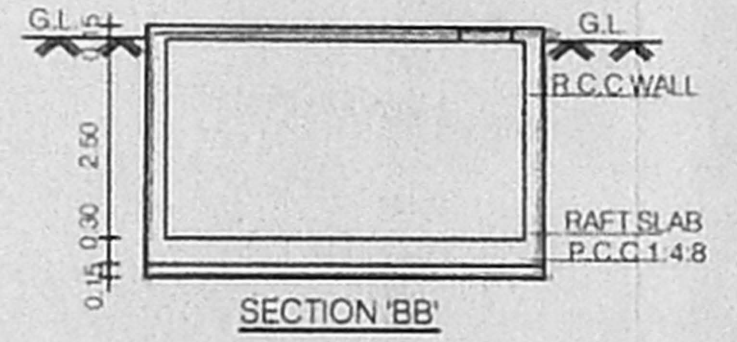
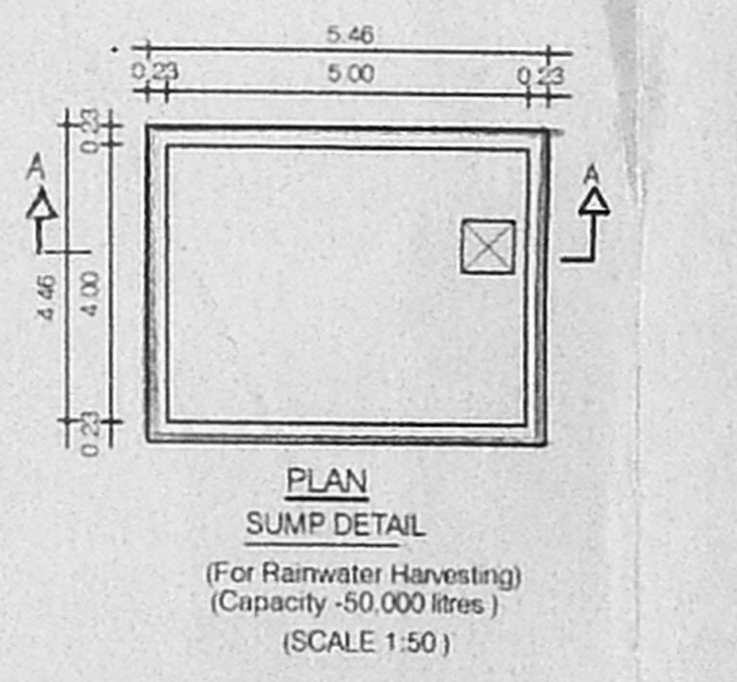
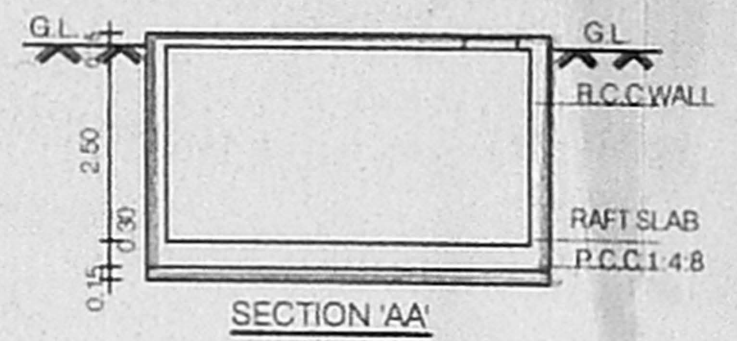
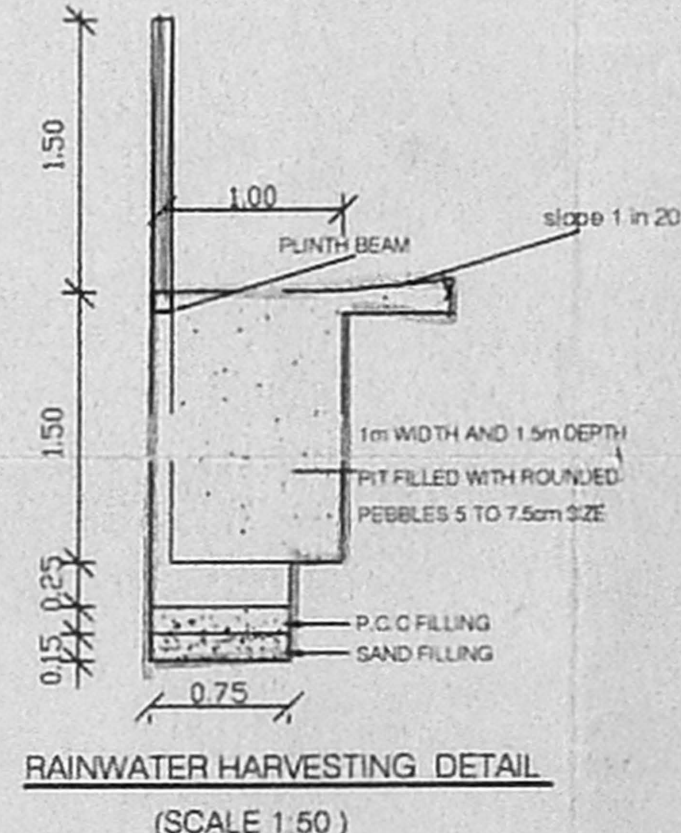
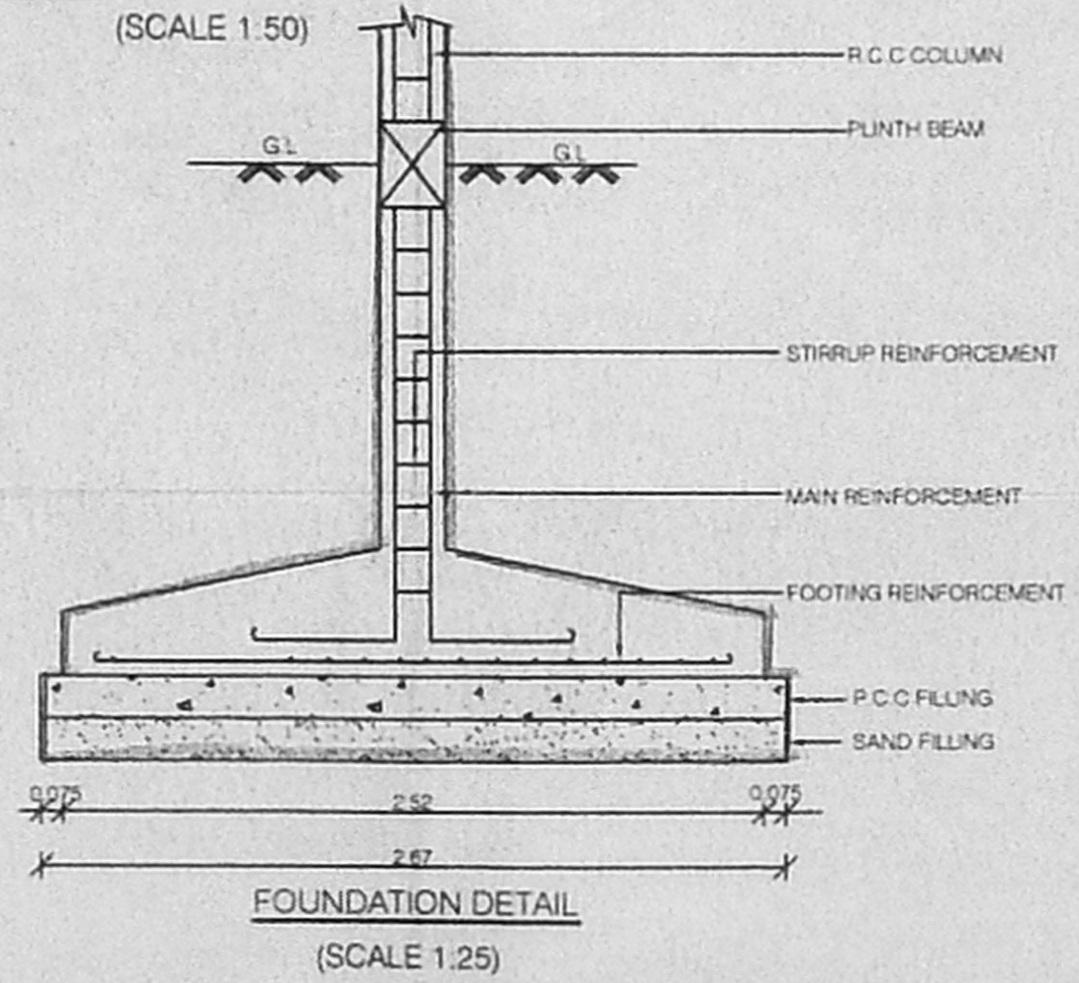
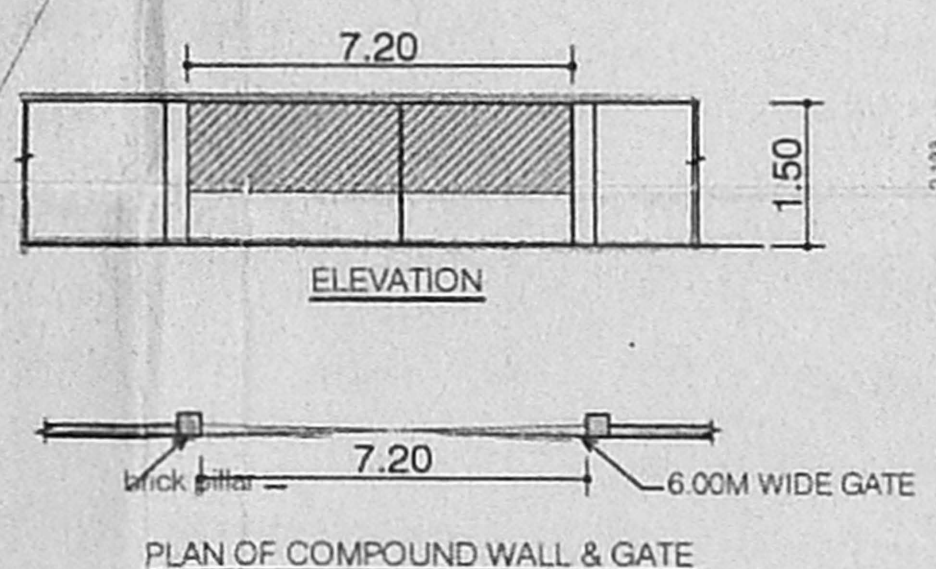
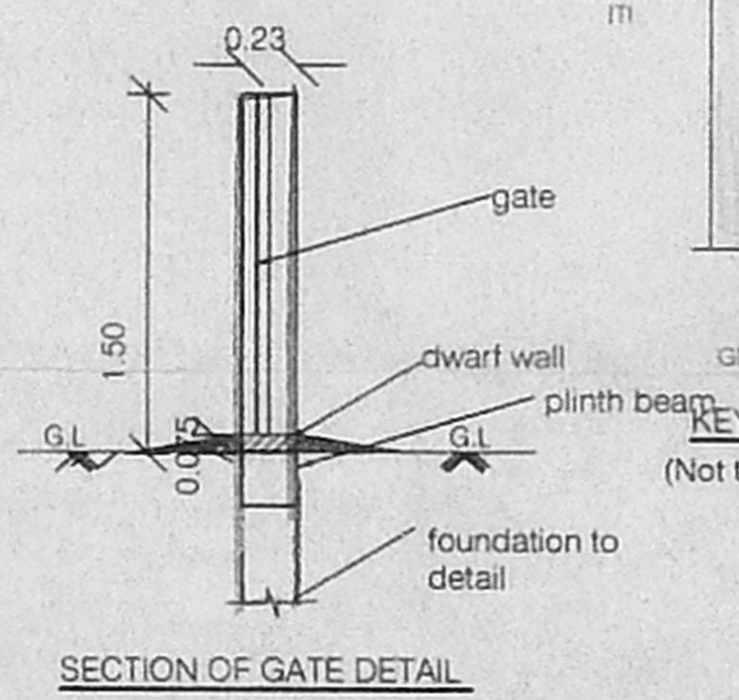


அலுவலகப் படி


திட்ட வரைபட அனுமதி எண்
B3/24735/25
ஒப்பளிக்கப்பட்டது
உறுப்பினர் செயலகத்திற்காக
சென்னைப் பெருதூர் வளர்ச்சிக் குழுமம்
சென்னை - 600 008.

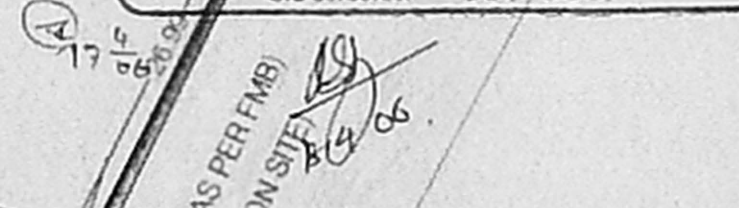


AREA STATEMENT	SQ.M
PLOT AREA (AS PER FMB)	12000.00
PLOT AREA (AS PER DOCUMENT)	11999.48
PLOT AREA (AS ON SITE) 75x50	12088.48
BLOCK-A	3122.21
BLOCK-A	3122.21
BLOCK-A	3122.21
BLOCK-A	3122.21
BLOCK-B	2206.00
TOTAL AREA	17077.05
PLOT COVERAGE - 36.75 %	
CAR PARKING REQUIRED - 134 NOS	
CAR PARKING PROVIDED - 140 NOS	
PROPOSED RESIDENTIAL FLATS AT MILK COLONY ROAD, MADHAVARAM, CHENNAI-600060, COMPRISED IN S.NO 991/1B1B, 992 & 993/1 OF MADHAVARAM VILLAGE, AMBATTUR TALUK, THIRUVALLUR DISTRICT.	
SHEET NO: 1/3	
SCALE: 1:100	DATE: 14-02-06
JOB NO: 936	DRAWN: VJAY
COLOUR INDEX	
PROPOSED ROAD	=====
BOUNDARY	=====
SEWER LINE	=====
For RAJARATHNAM CONSTRUCTION (P) LTD MANAGING DIRECTOR	
APPLICANT'S SIGNATURE	
ARCHITECT	
R.SATHYANARAYANA, b.arch, a.i.a.	
R. SATHYANARAYANA, B.ARCH, A.I.I.A. REGISTERED ARCHITECT COUNCIL OF ARCHITECTURE CA/86/9895 NO: 55 (OLD U-12) 4th MAIN ROAD, ANNA NAGAR, CHENNAI-600 046.	

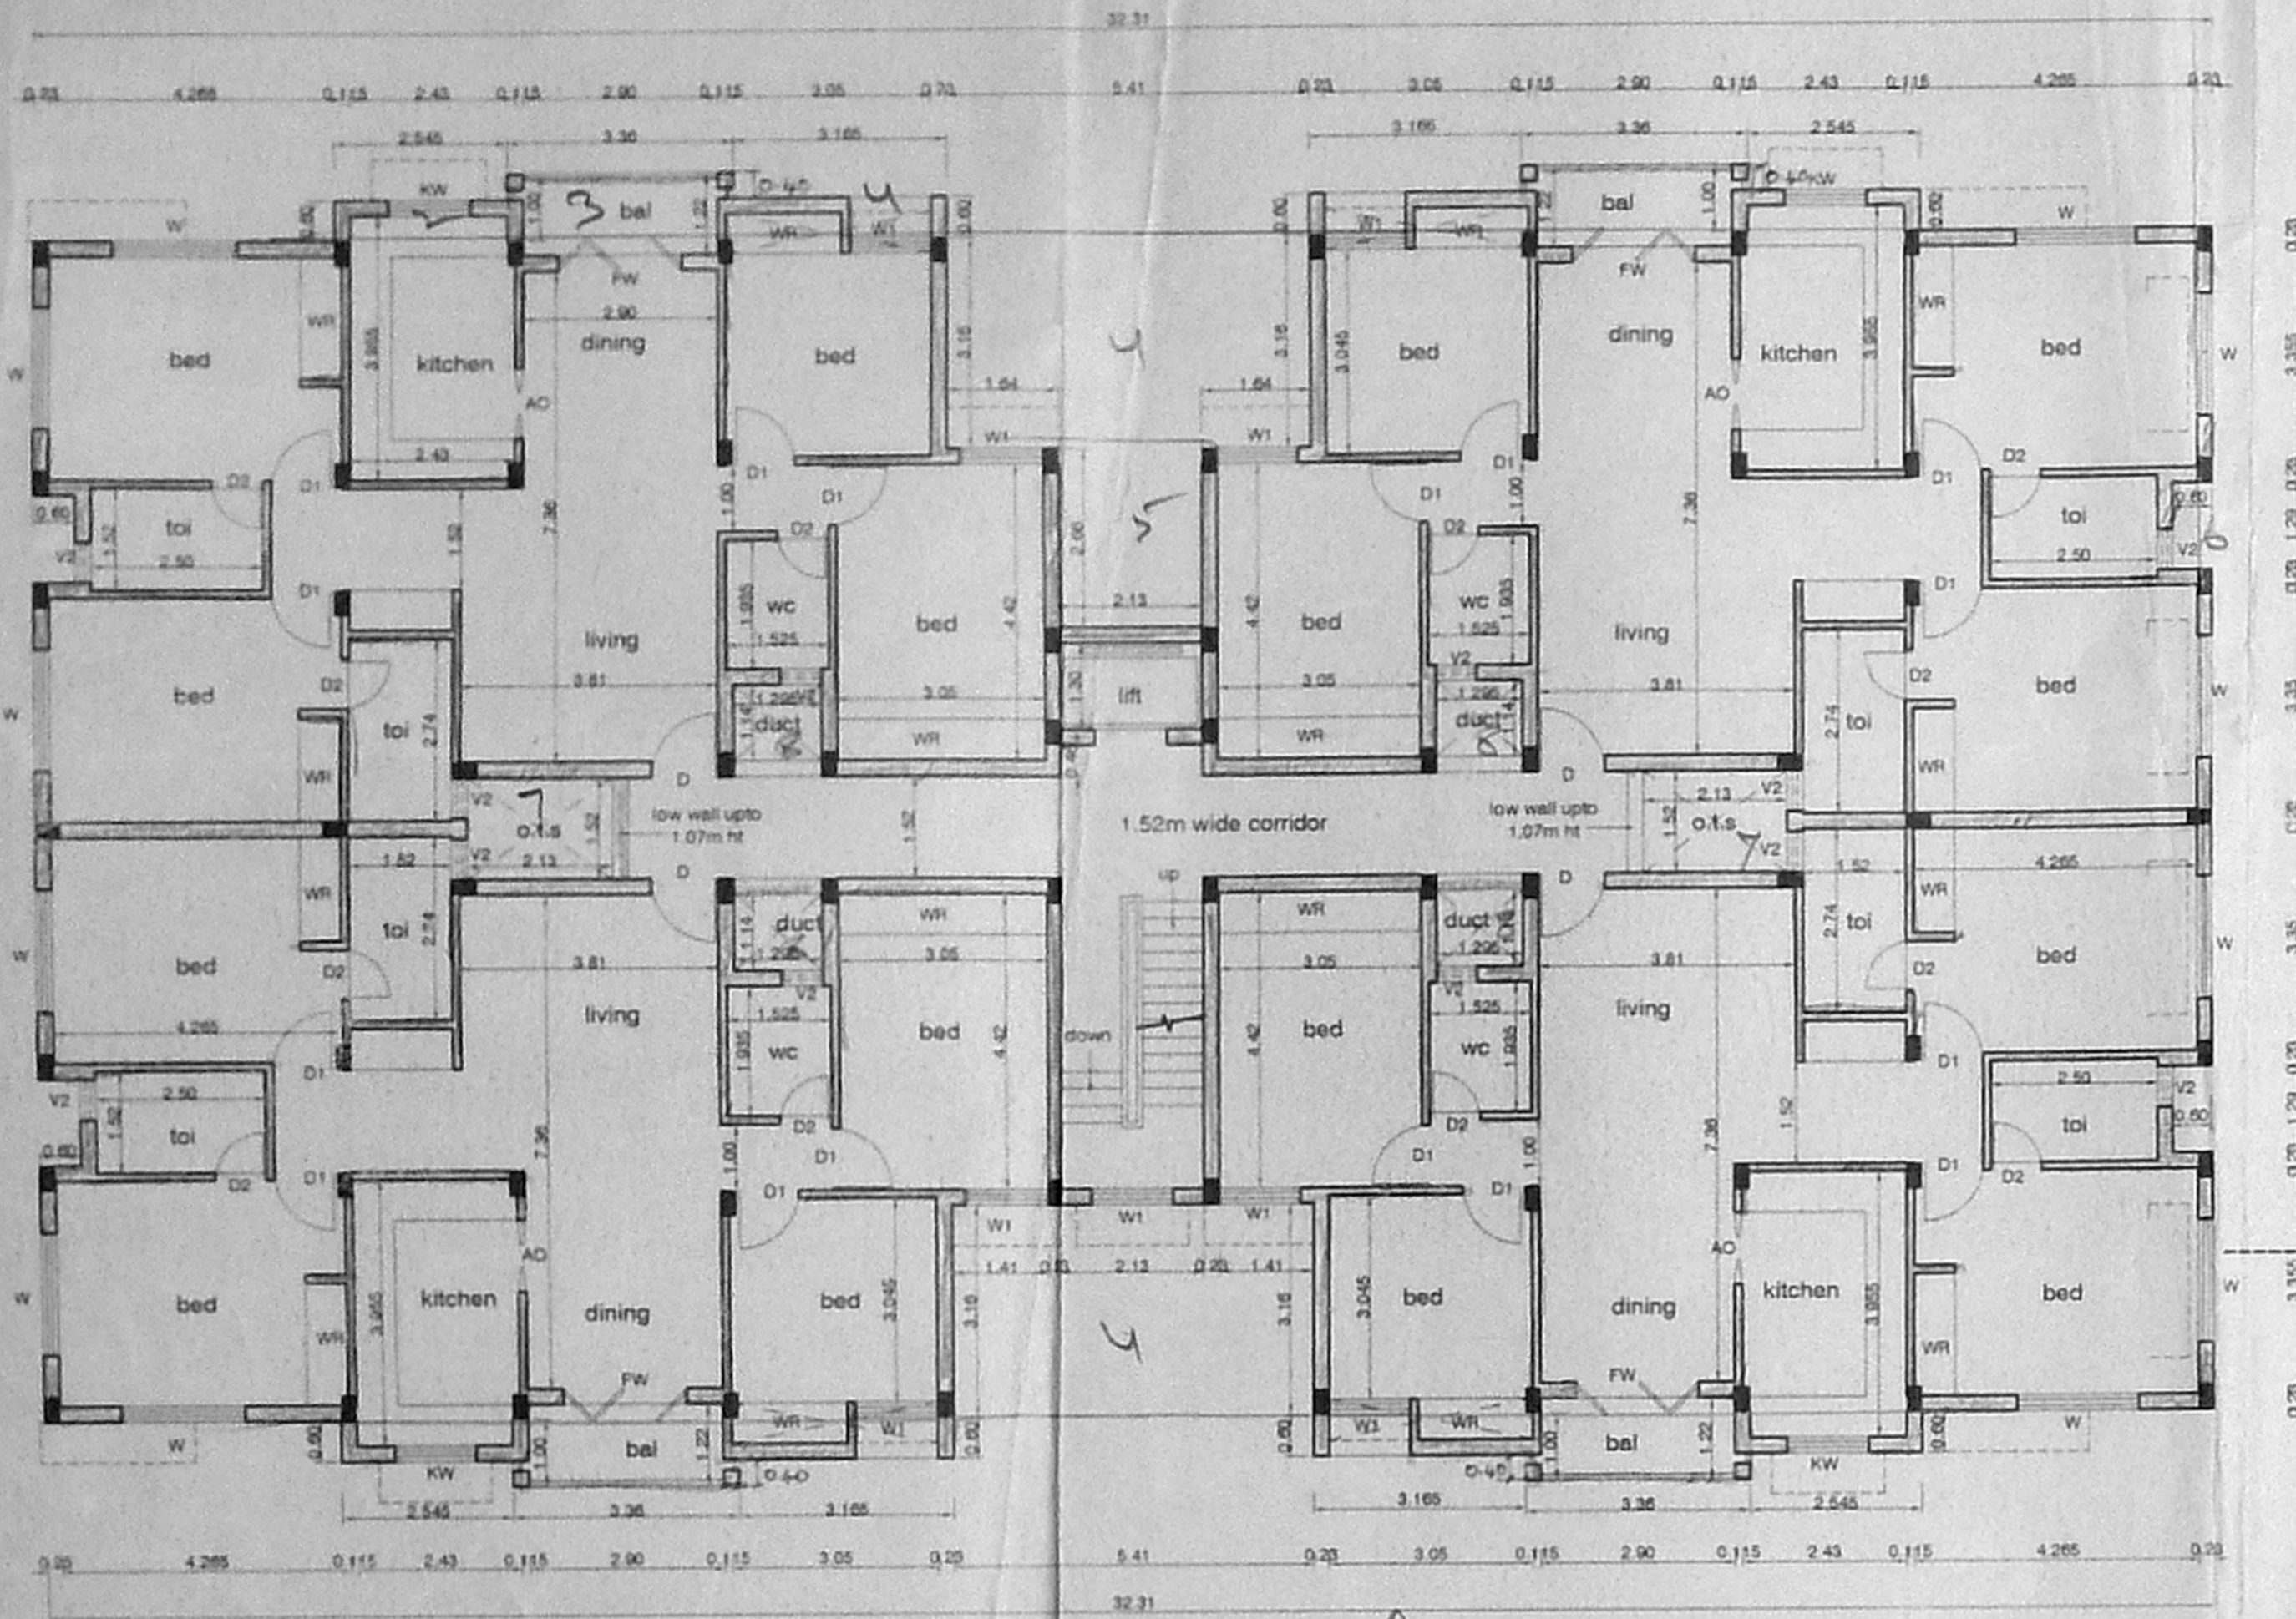


Typical Floor Plan (I, III, IV) Block - B

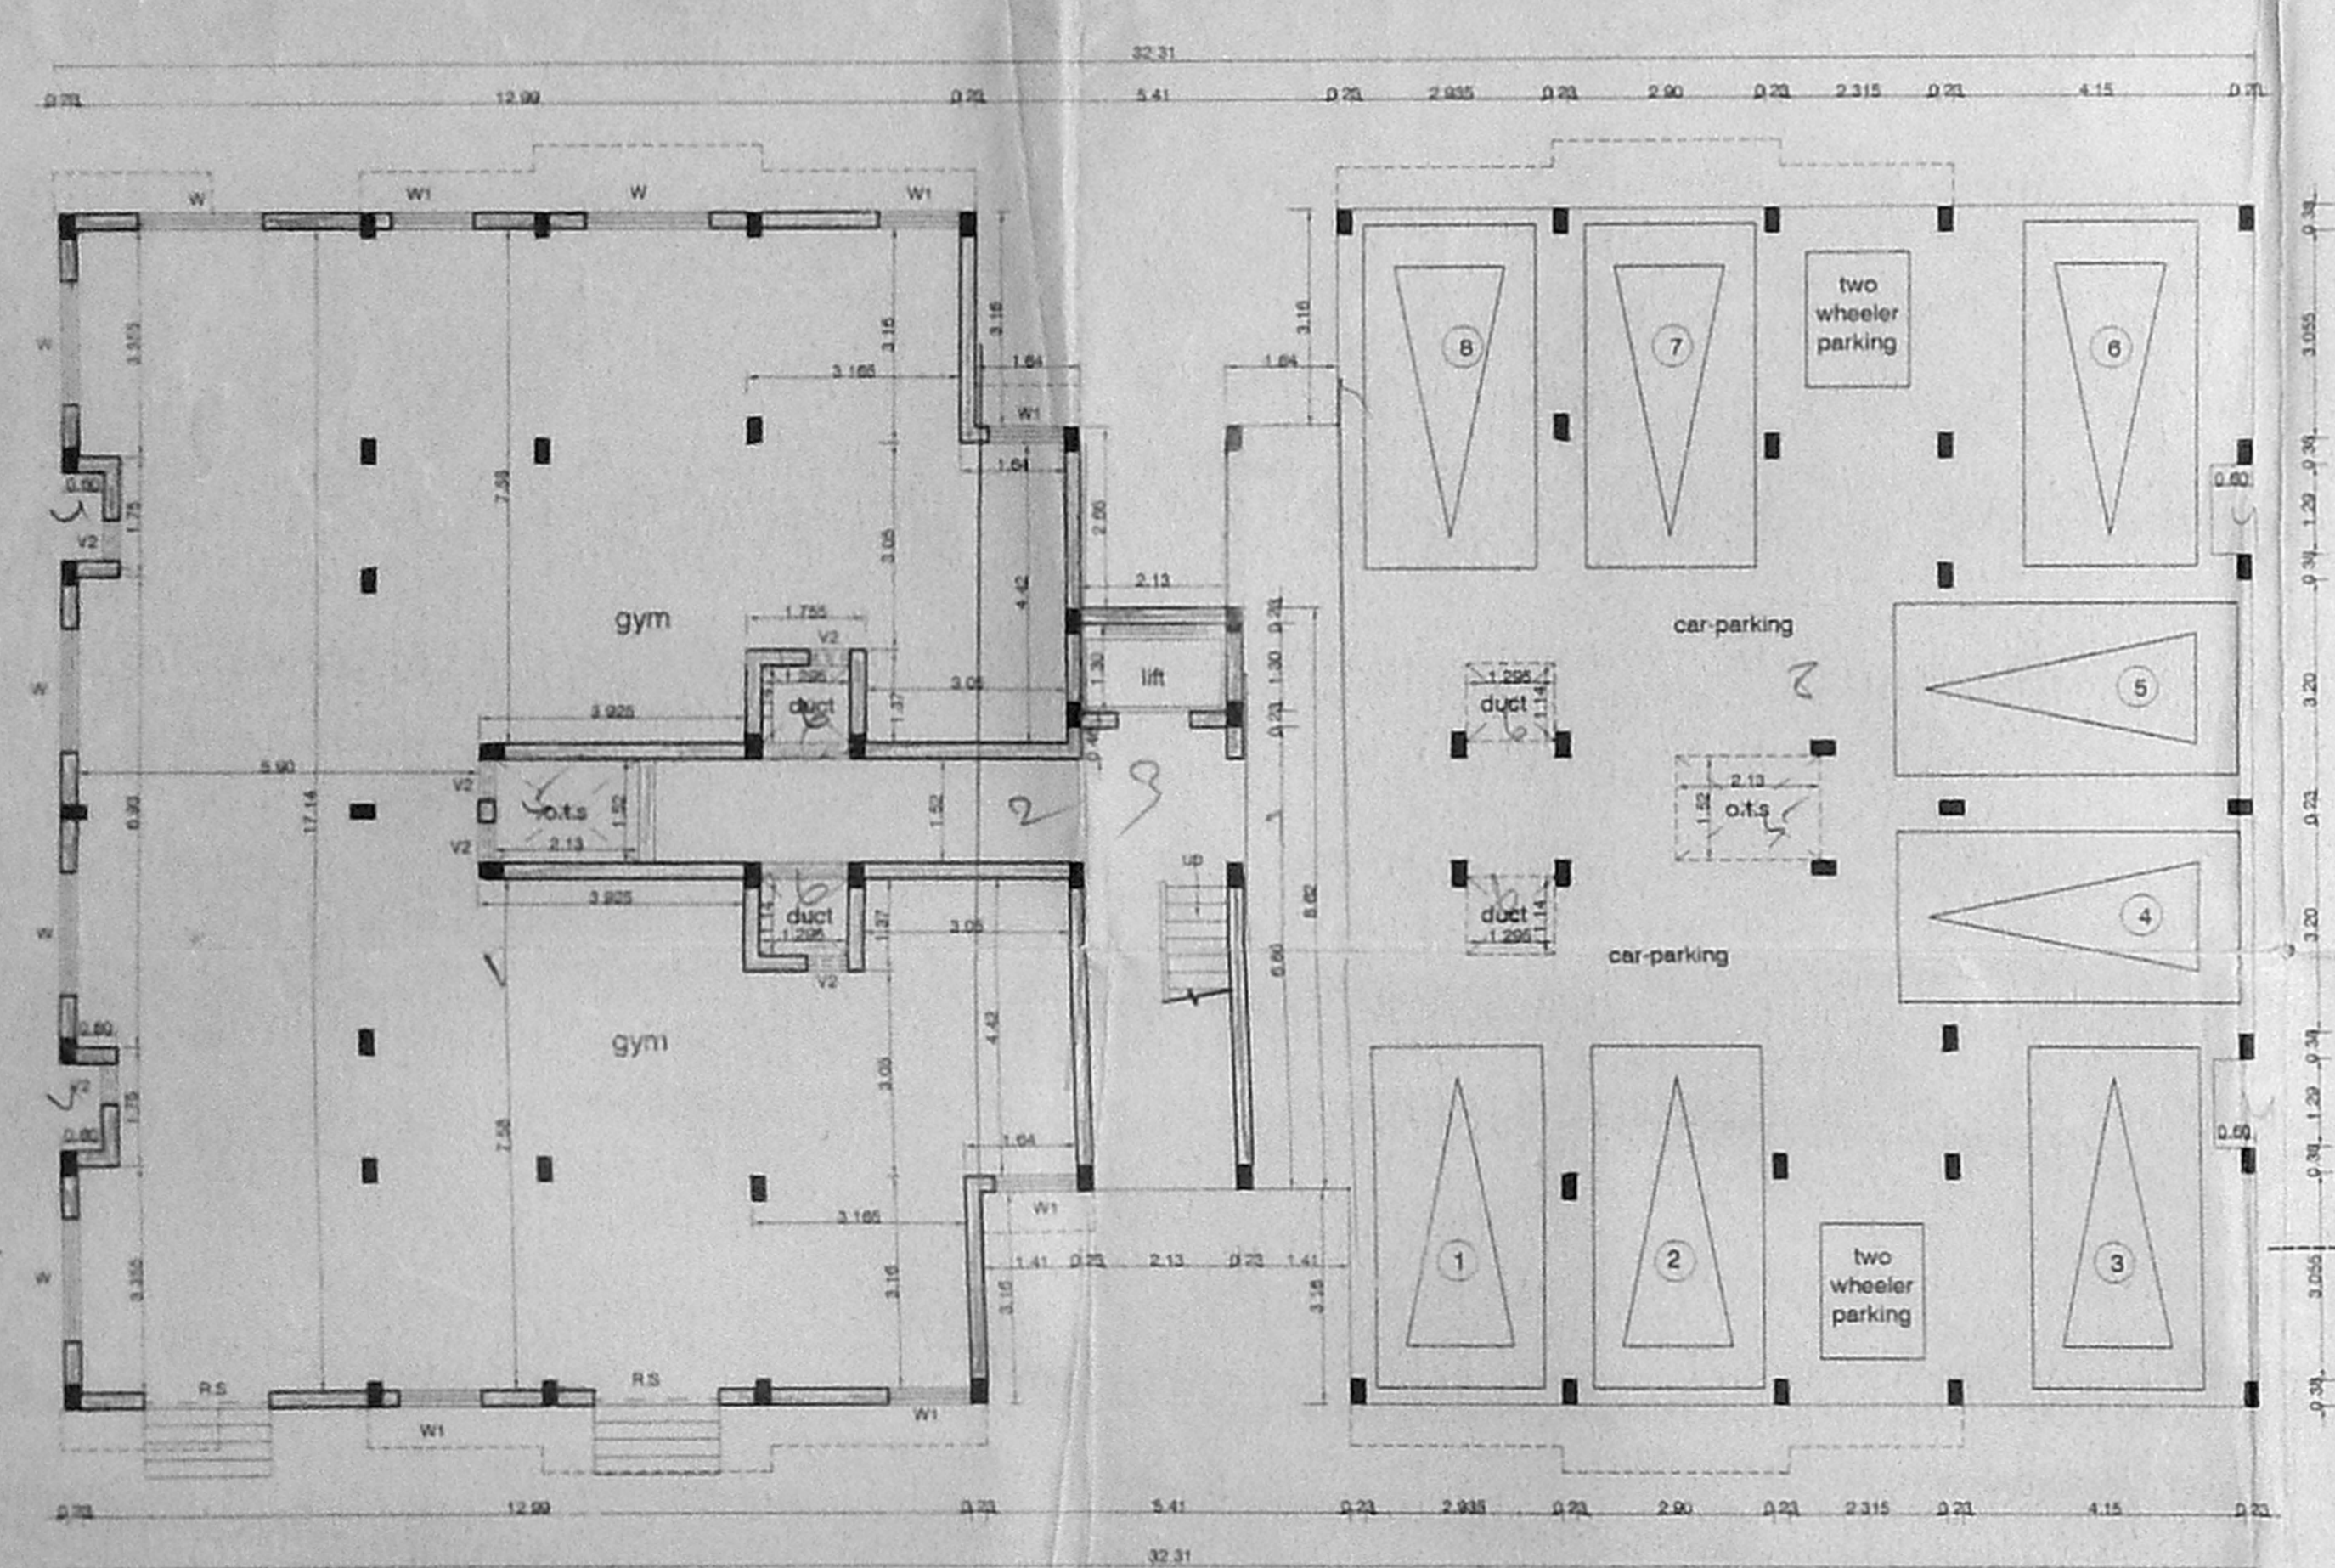


Stilt/ground Floor Plan Block - B

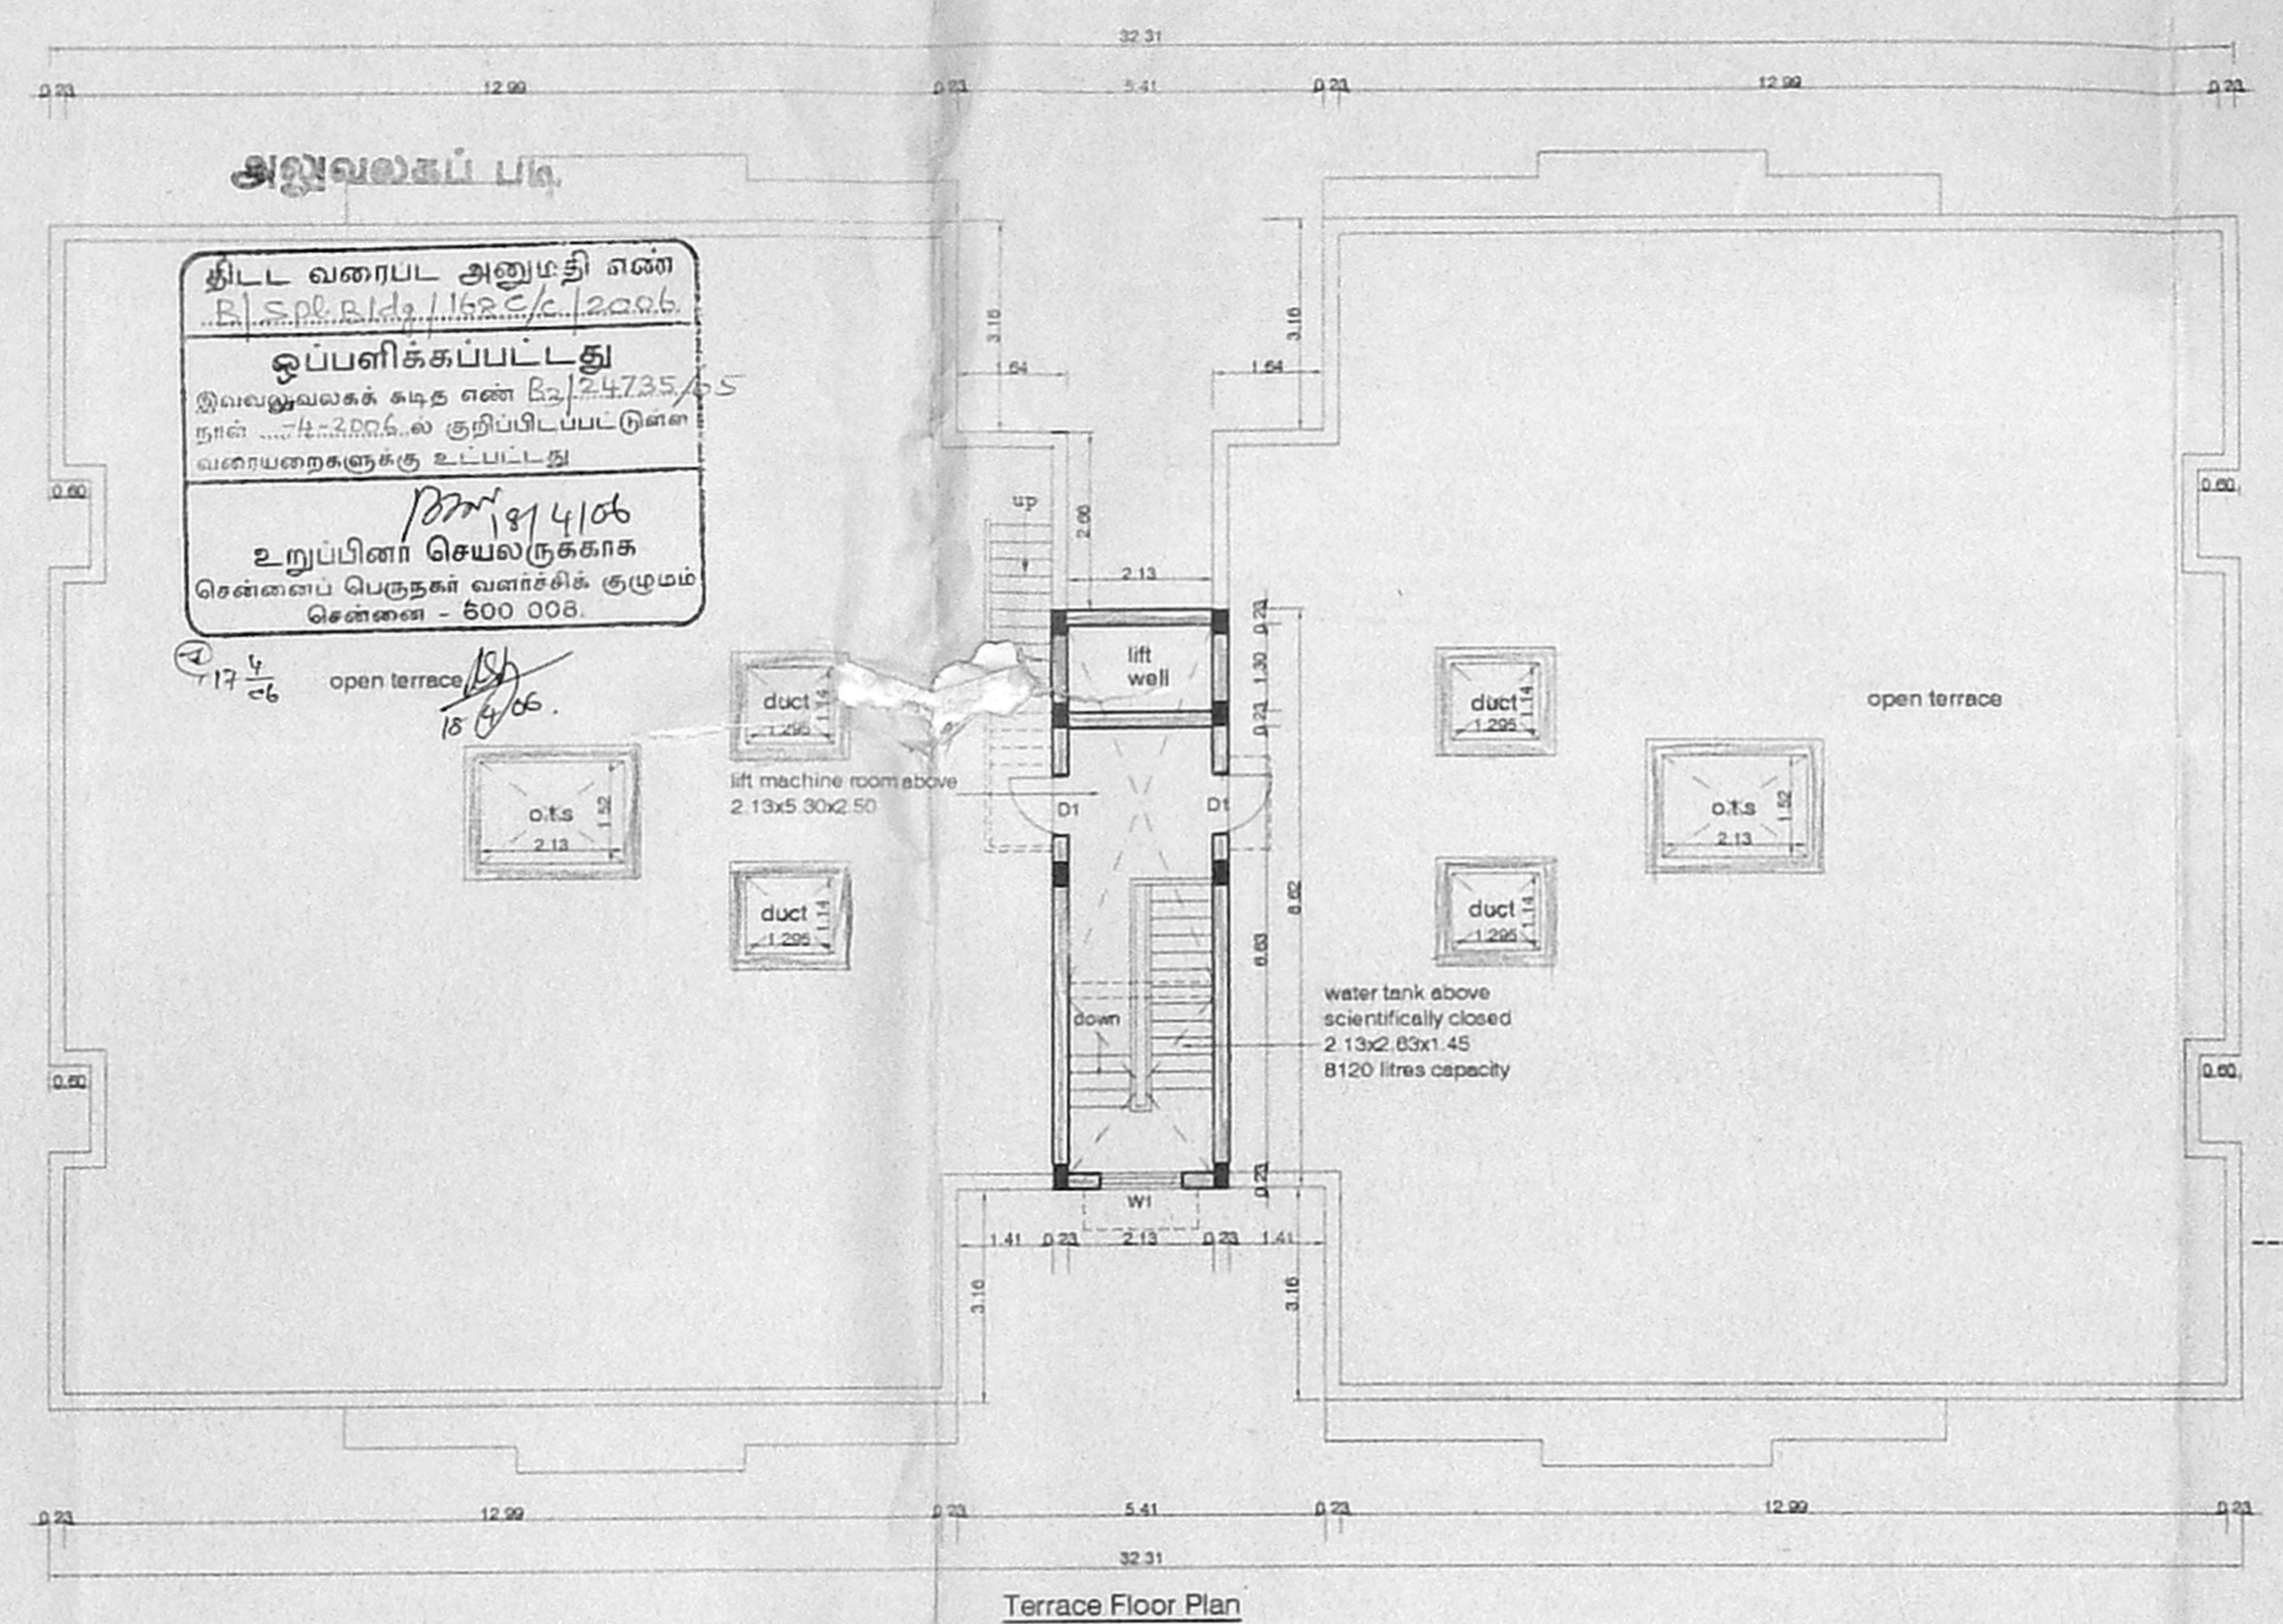


Terrace Floor Plan Block - B

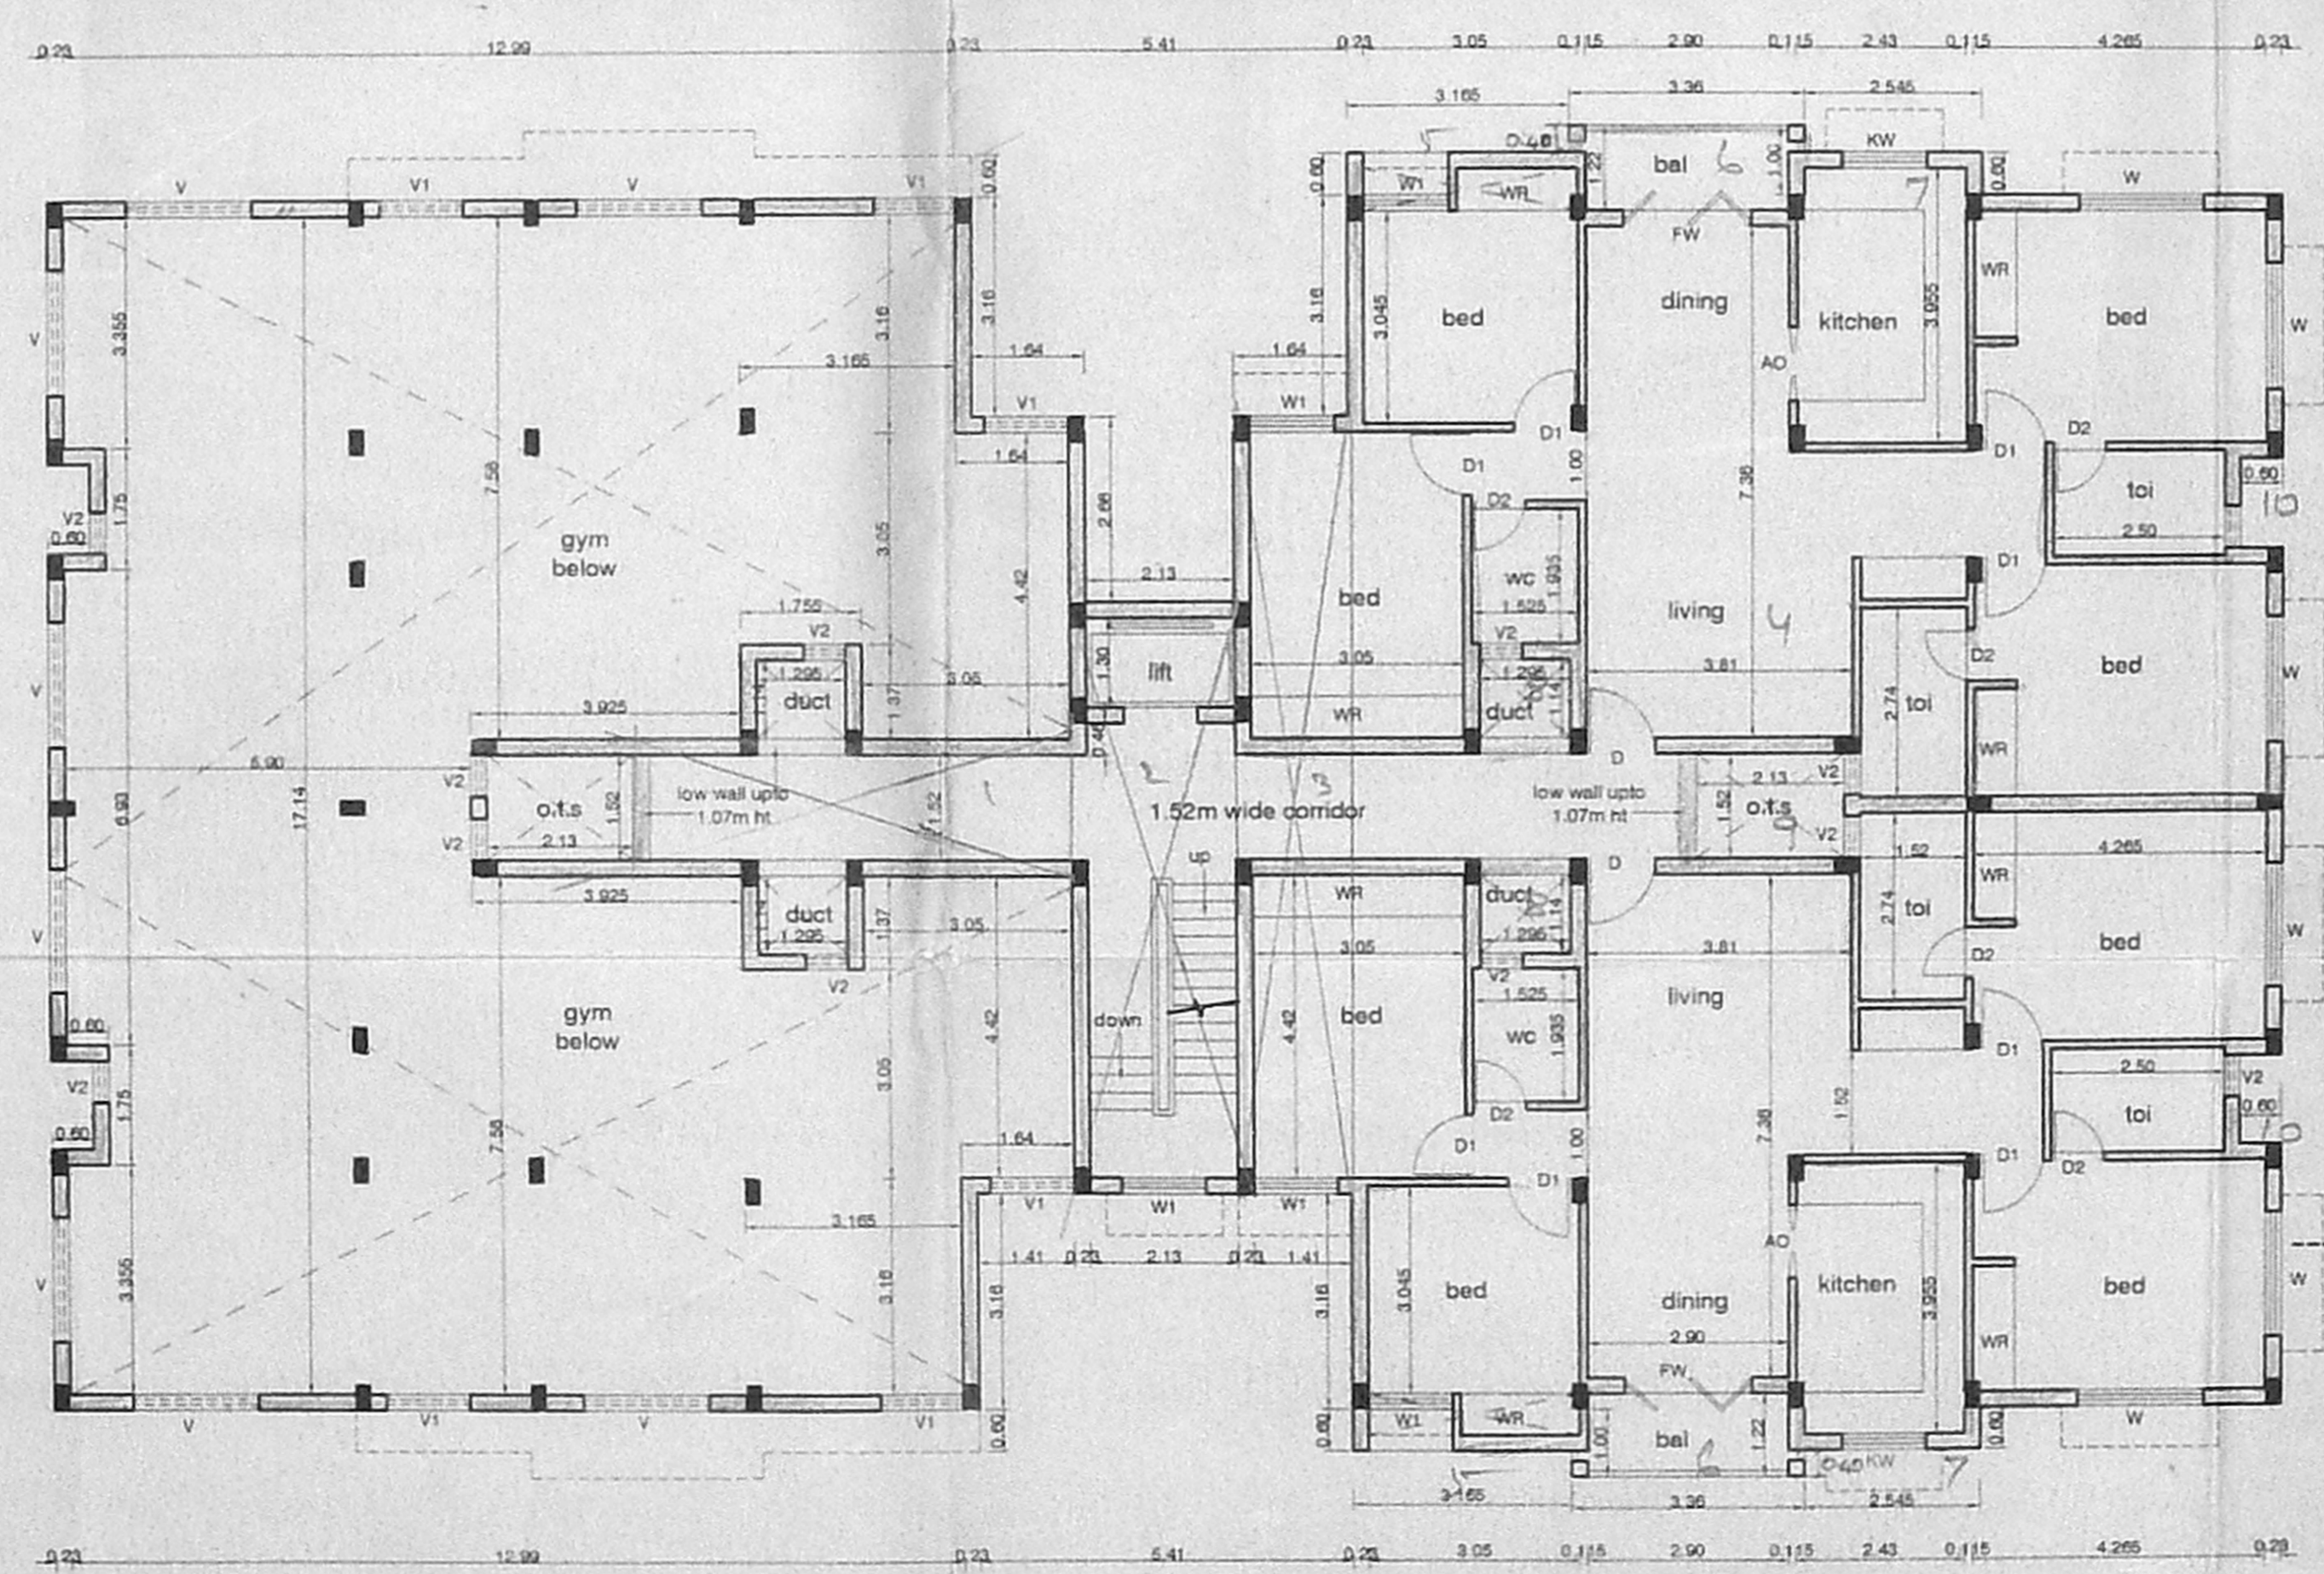

First Floor Plan Block - B

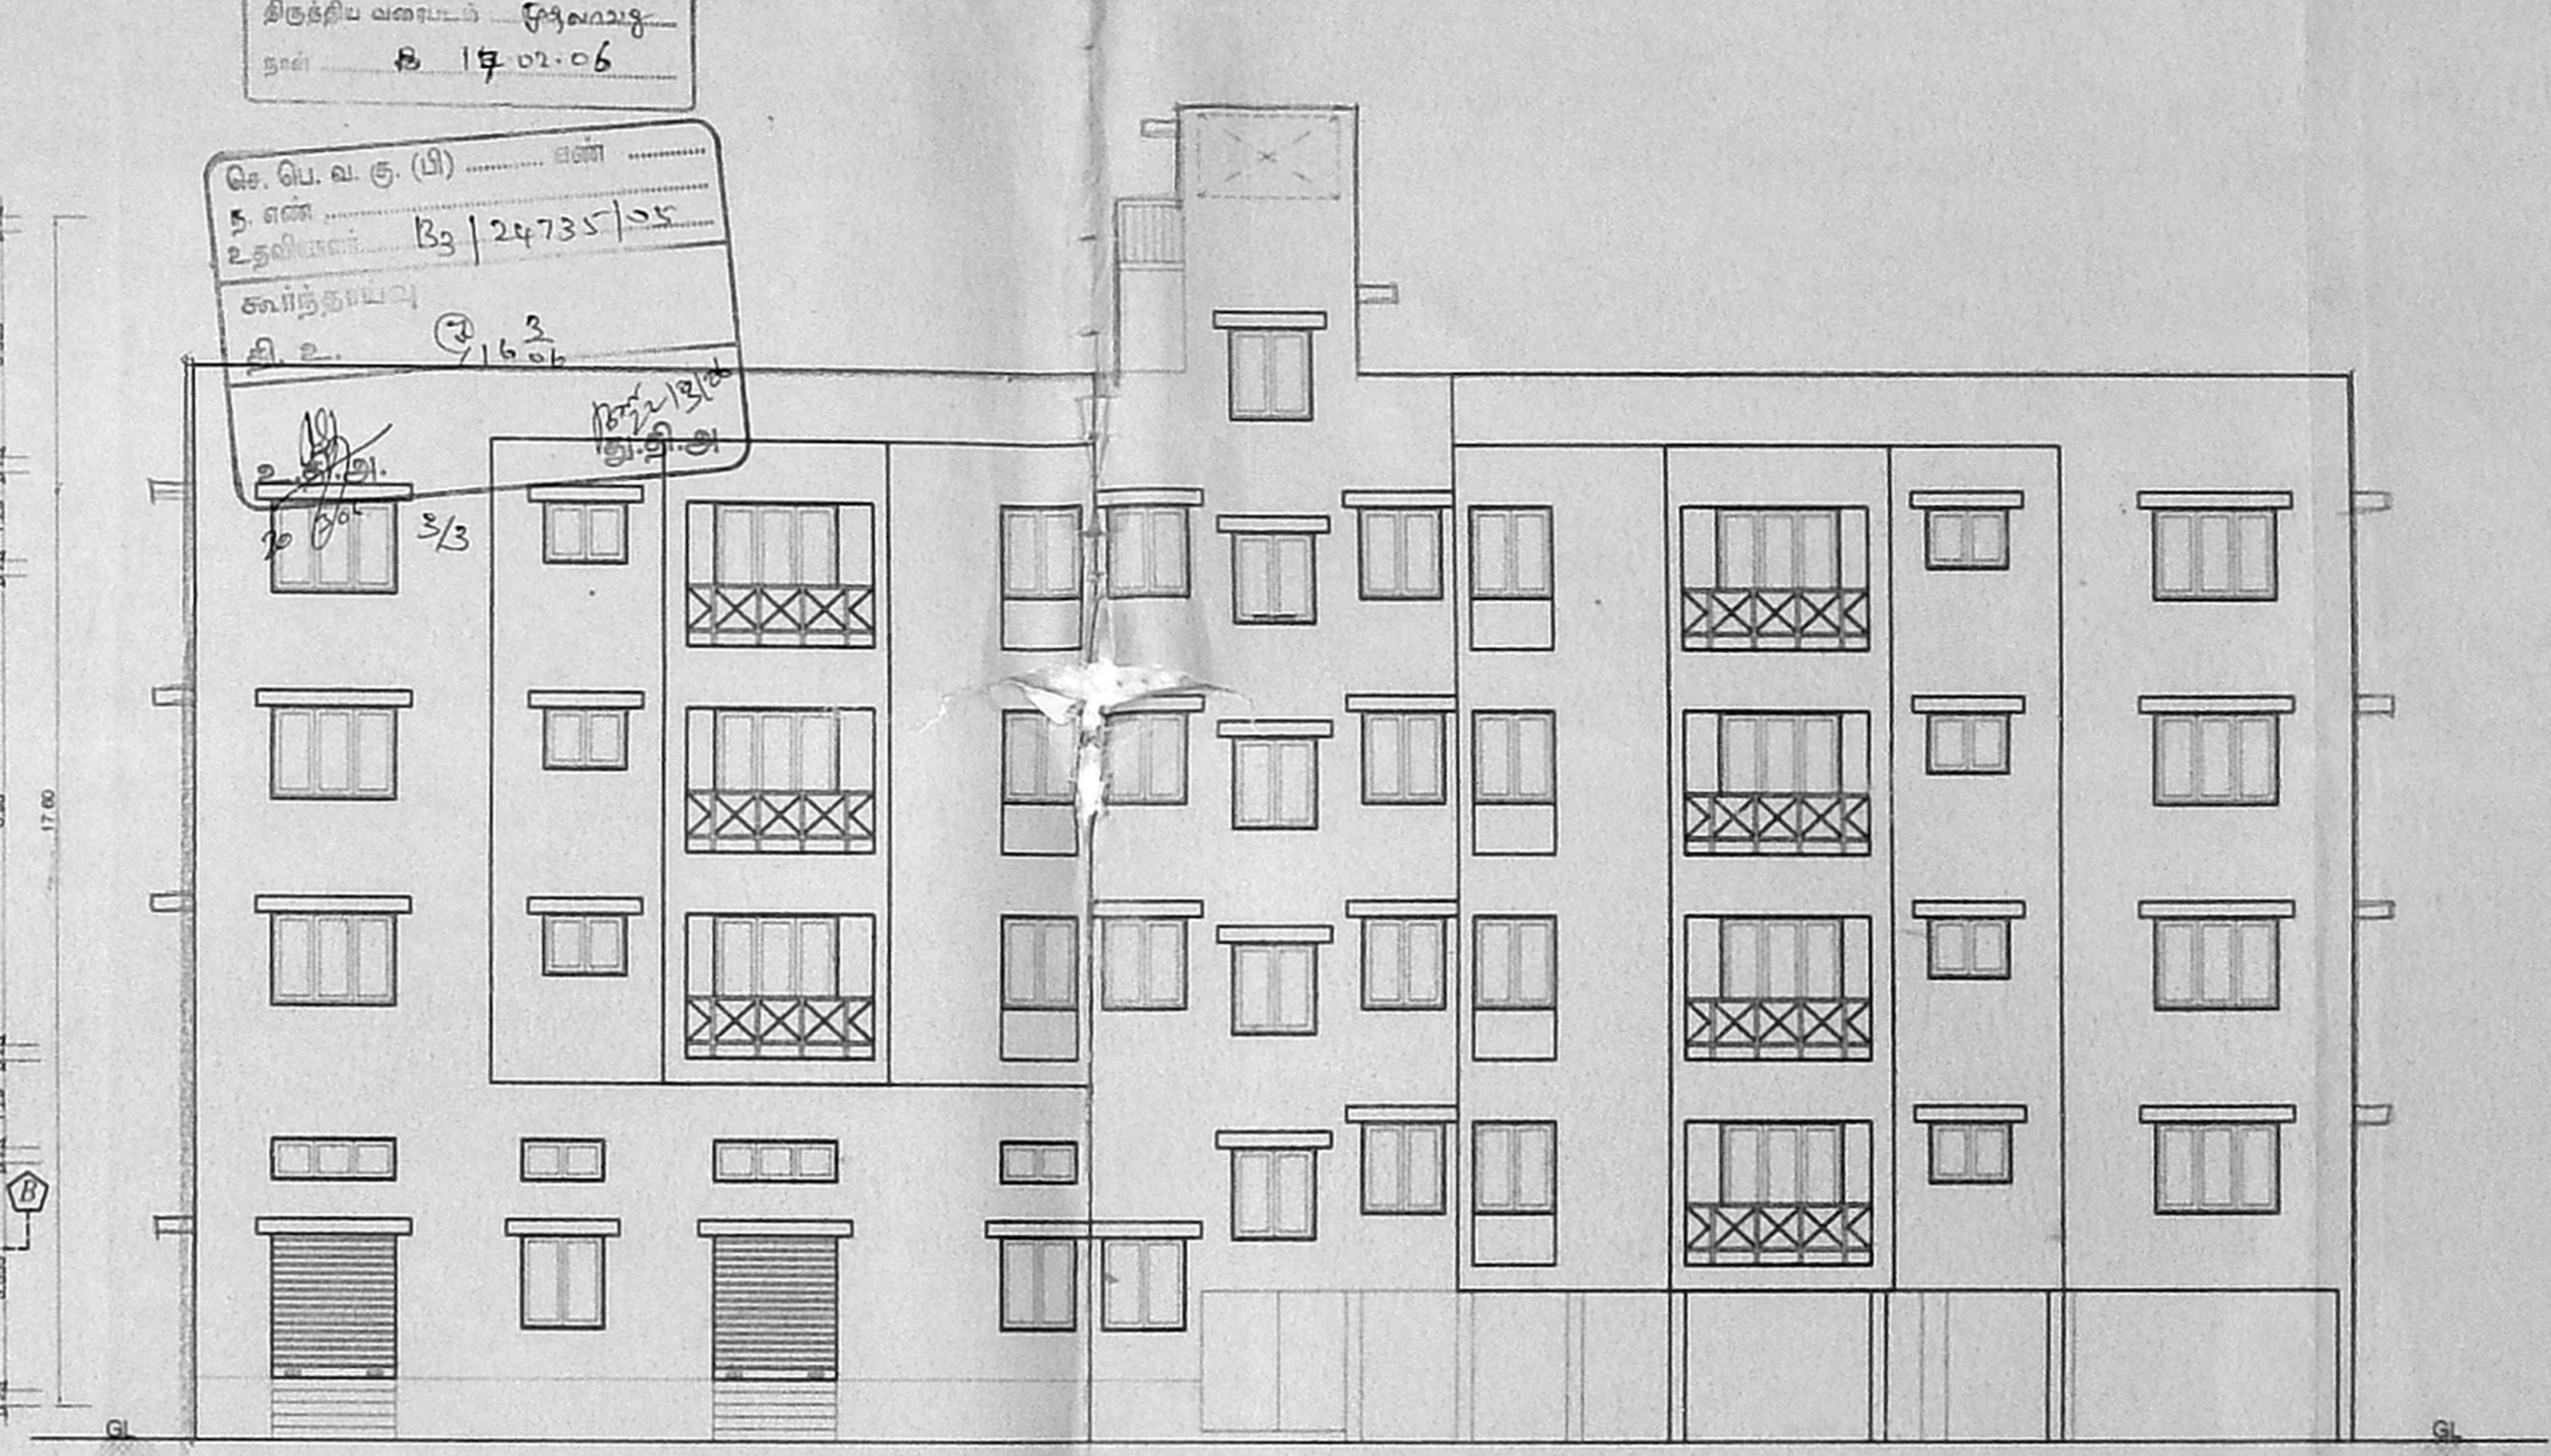

EAST ELEVATION Block - B

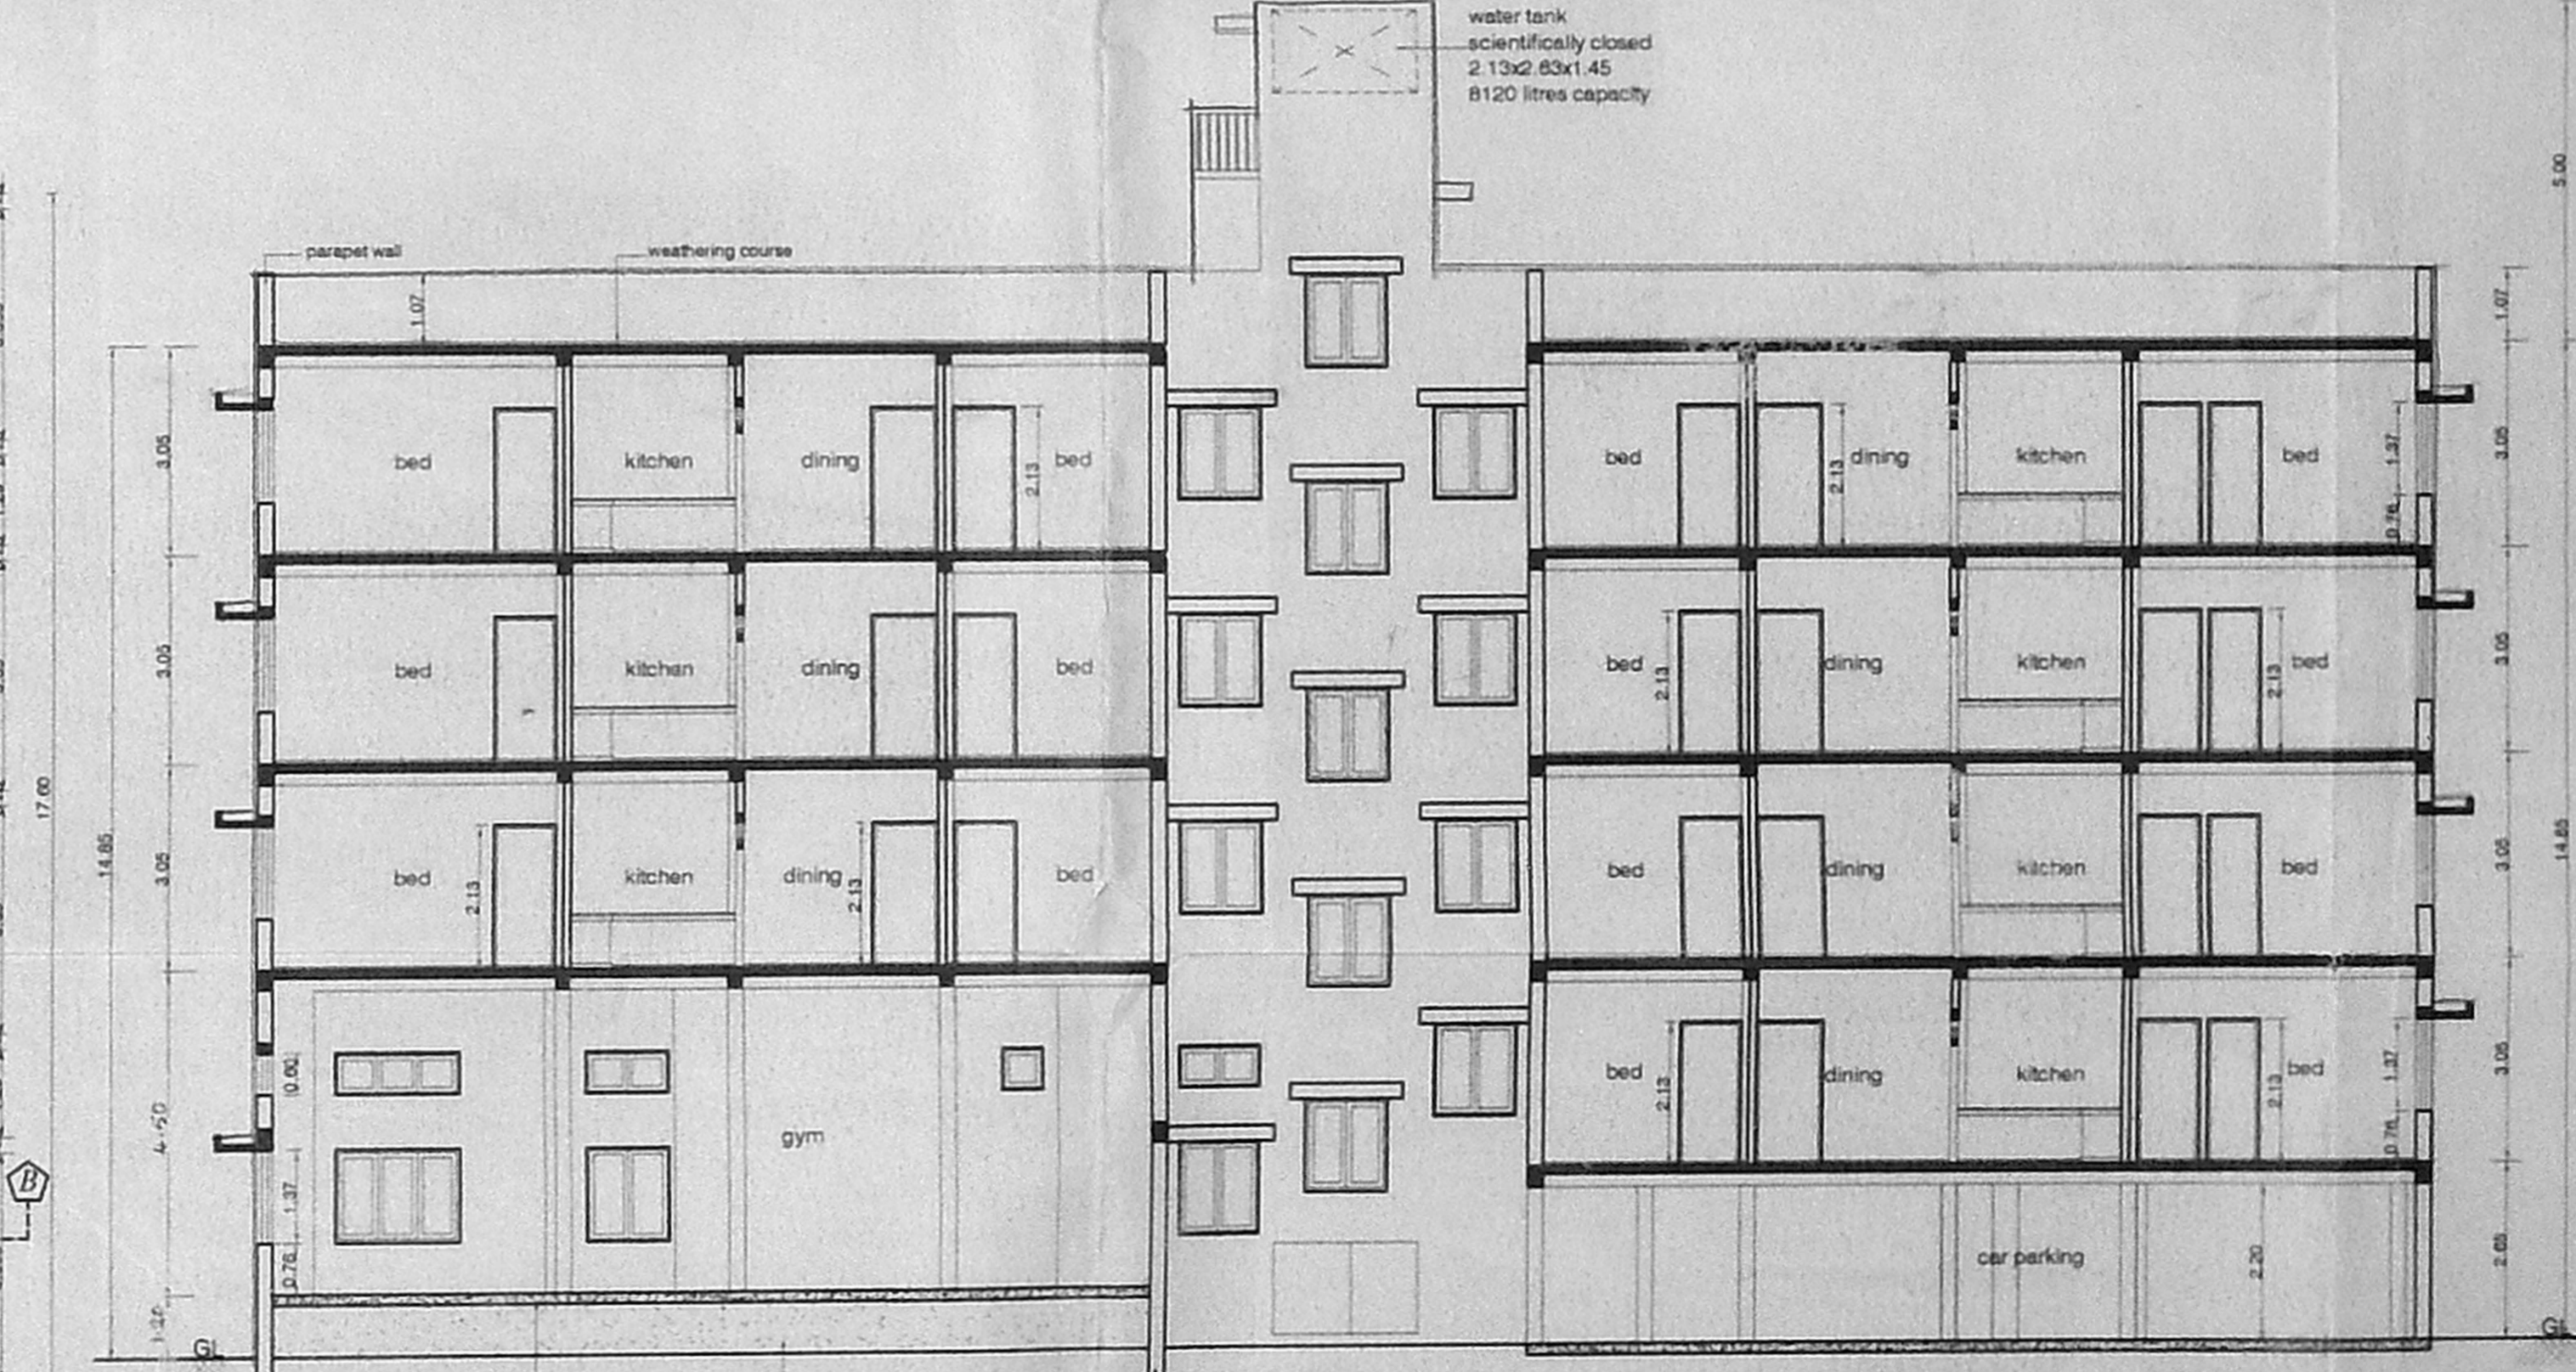

SECTION B-B BLOCK - B

SCHEDULE OF JOINERY		
TYPE	DESCRIPTION	SIZE
D	DOOR	1.00x2.10
D1	DOOR	0.90x2.10
D2	DOOR	0.75x2.10
R.S	ROLLING SHUTTER	1.83x2.13
W	WINDOW	1.83x1.37
W1	WINDOW	1.22x1.37
KW	WINDOW	1.22x0.90
FW	FRENCH WINDOW	1.83x2.10
V	VENTILATOR	1.83x0.60
V1	VENTILATOR	1.22x0.60
V2	VENTILATOR	0.60x0.60
AO	ARCH OPENING	2.02x2.13

- SPECIFICATIONS :-**
- R.C.C FOOTING & COLUMN IN CONCRETE M25
 - SUPER STRUCTURE - BRICKWORK SET IN cm 1:5
 - R.C.C M20 FOR LINTELS, BEAMS & SLABS
 - P.C.C 1:4:8 FOR FLOOR LEVELLING COURSE
 - P.C.C 1:5:10 IN BASEMENT FOR FOUNDATION
 - JOINERY WITH T.W FLUSH DOORS & T.W GLAZED WINDOWS & VENTILATORS
 - 3 COATS OF CEMENT PAINT TO INSIDE & OUT SIDE WALLS
 - 2 COATS OF ENAMEL PAINTS OVER ONE COAT OF PRIMER FOR JOINERY, GRILL WORK ETC
 - WEATHERING COURSE OVER ROOF SLAB 3" THICK WITH BRICK JELLY LIME CONCRETE AND ONE LAYER OF PRESSED TILES ON TOP

AREA STATEMENTS		SQ.M
GROUND FLOOR AREA		270.14
FIRST FLOOR AREA		314.48
SECOND FLOOR AREA		540.46
THIRD FLOOR AREA		540.46
FOURTH FLOOR AREA		540.46
TOTAL AREA		2206.00

PROPOSED RESIDENTIAL FLATS AT MILK COLONY ROAD, MADHAVARAM, CHENNAI-600060, COMPRISED IN S.NO.991/1BIB, 992 & 993/1 OF MADHAVARAM VILLAGE, AMBATTUR TALUK, THIRUVALLUR DISTRICT.

BLOCK - B
 SCALE : 1:100 DATE : 14-02-06
 JOB NO : 936 DRAWN : R.M & P.SUMA
 SHEET NO: 3 / 3

COLOUR INDEX
 PROPOSED

ARCHITECT
R.SATHYANARAYANA, B.Arch, A.I.A
 For RAJARAMATHAM CONSTRUCTION (P) LTD.
 MANAGING DIRECTOR
 APPLICANT'S SIGNATURE

ARCHITECT
R.SATHYANARAYANA, B.Arch, A.I.A
 REGISTERED ARCHITECT
 COUNCIL OF ARCHITECTURE
 CA / 18 / 6695
 NO: 55 (OLD U-12) 4th MAIN ROAD,
 ANNA NAGAR, CHENNAI-600 046