

CMDA (B) / No. 1
B2/1579/2005

SPECIFICATIONS

FOUNDATION: R.C.C. COL. FOUNDATION OVER P.C.C. 15-10 FLOORING OVER P.C.C. 1:4.5 WITH MOSAIC TILES W COURSE DK. JELLY TAD WITH LIME MORTAR 1:4 WITH TWO LAYERS OF PRESSED TILES

3. STRUCTURE: S.W. IN C.M. 1:3

ROOF: R.C.C. 1:2.4.4.5% T.K.

JOINERY WITH BEST INDIAN TEAK WOOD

JOINERY B7X83

MS	MAIN DOOR	3000 X 2000
DS	DOOR	2000 X 1000
FD	FRENCH DOOR	2000 X 1000
WD	WINDOW	1500 X 1000
VT	VENTILATOR	1000 X 1000

197X83

COLOUR INDEX

PROPOSED	ROAD
BOUNDARY	COVER

PLAN SHOWING THE PROPOSED RESIDENTIAL FLATS IN OLD DOOR NO. 18519 AND NEW DOOR NO. B B G, BLOCK NO. 13, VASU STREET KILPAUK, EGMORE - NUNGBAKKAM TALUK, CHENNAI DISTRICT.


SCALE = 1:100, 1"=80'

Block 1
3.65 x 2 = 7.3
9.15 x 2 = 18.3
9.15 x 2 = 18.3
13.46
25.02
II 19.5
-3.84-716
17.17


OWNER

R. KRITHIKA
REGISTERED ARCHITECT
CMA No. CA/ 2005 / 30348
No.291A, 2nd Cross Street, Thiruvananthapuram,
Kochi-682011, Kerala, INDIA.
Mobile: 98411 82164.


LICENSED SURVEYOR

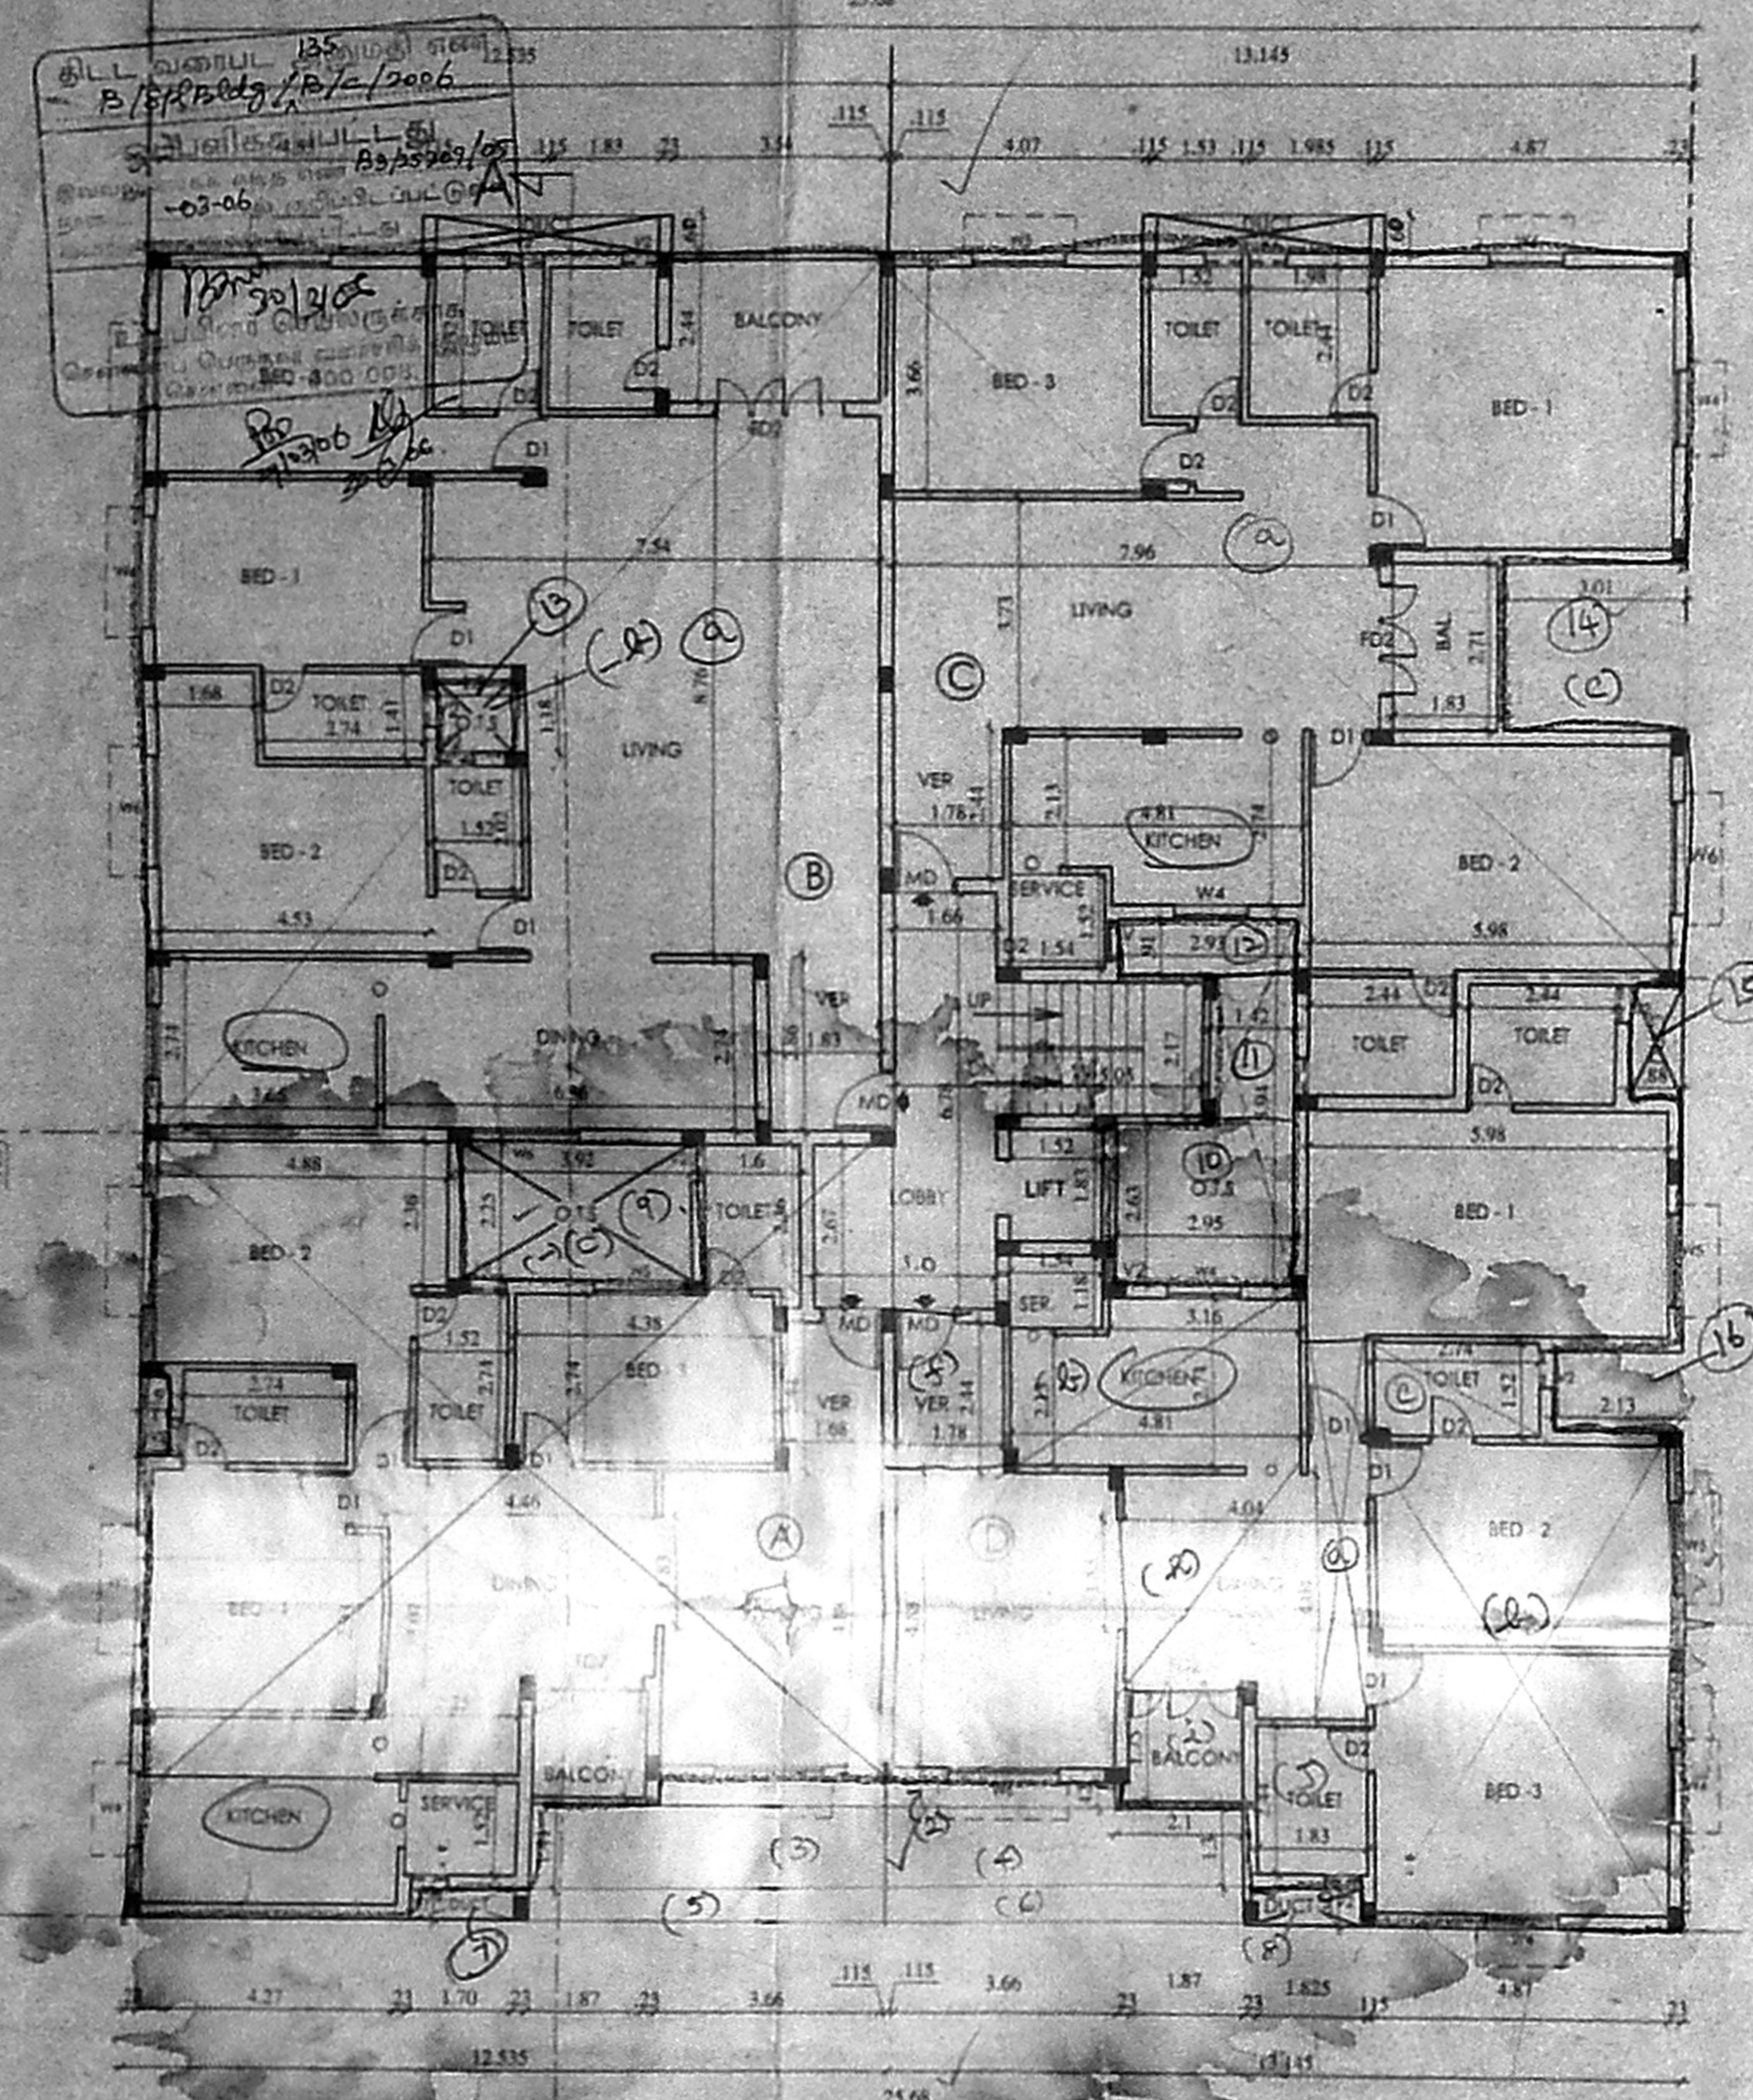


BLOCK - 2

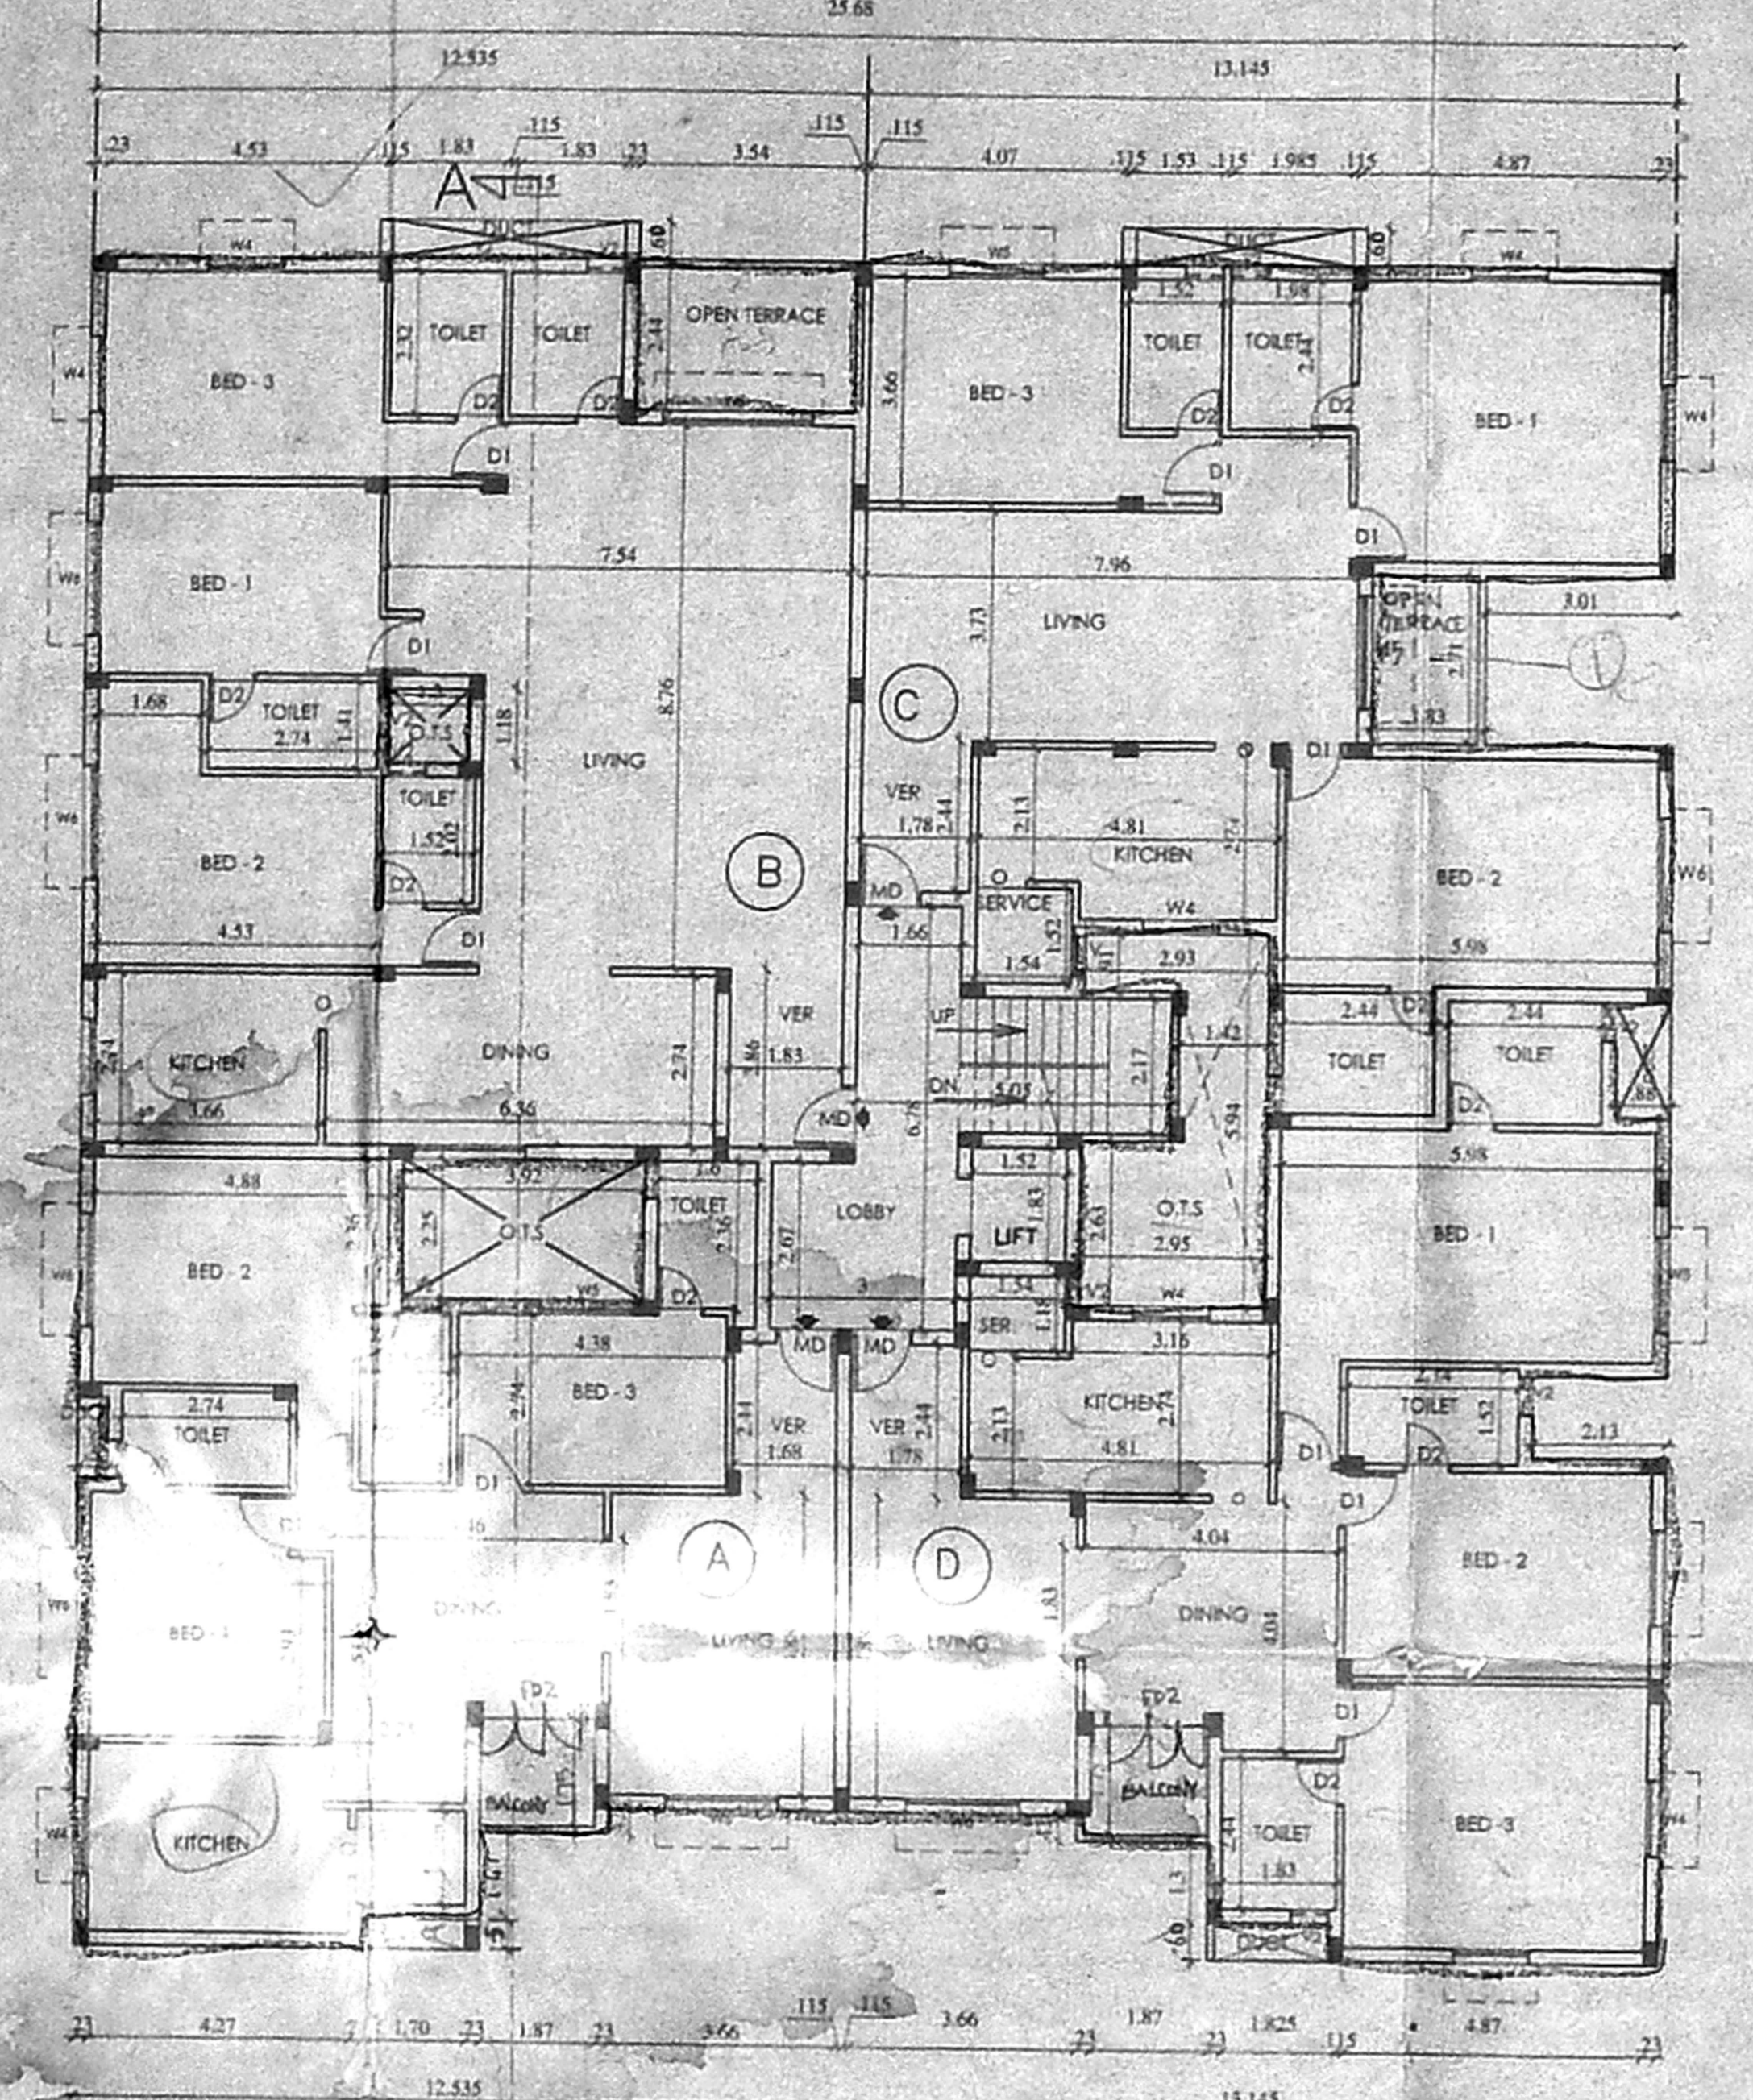


BLOCK - 2

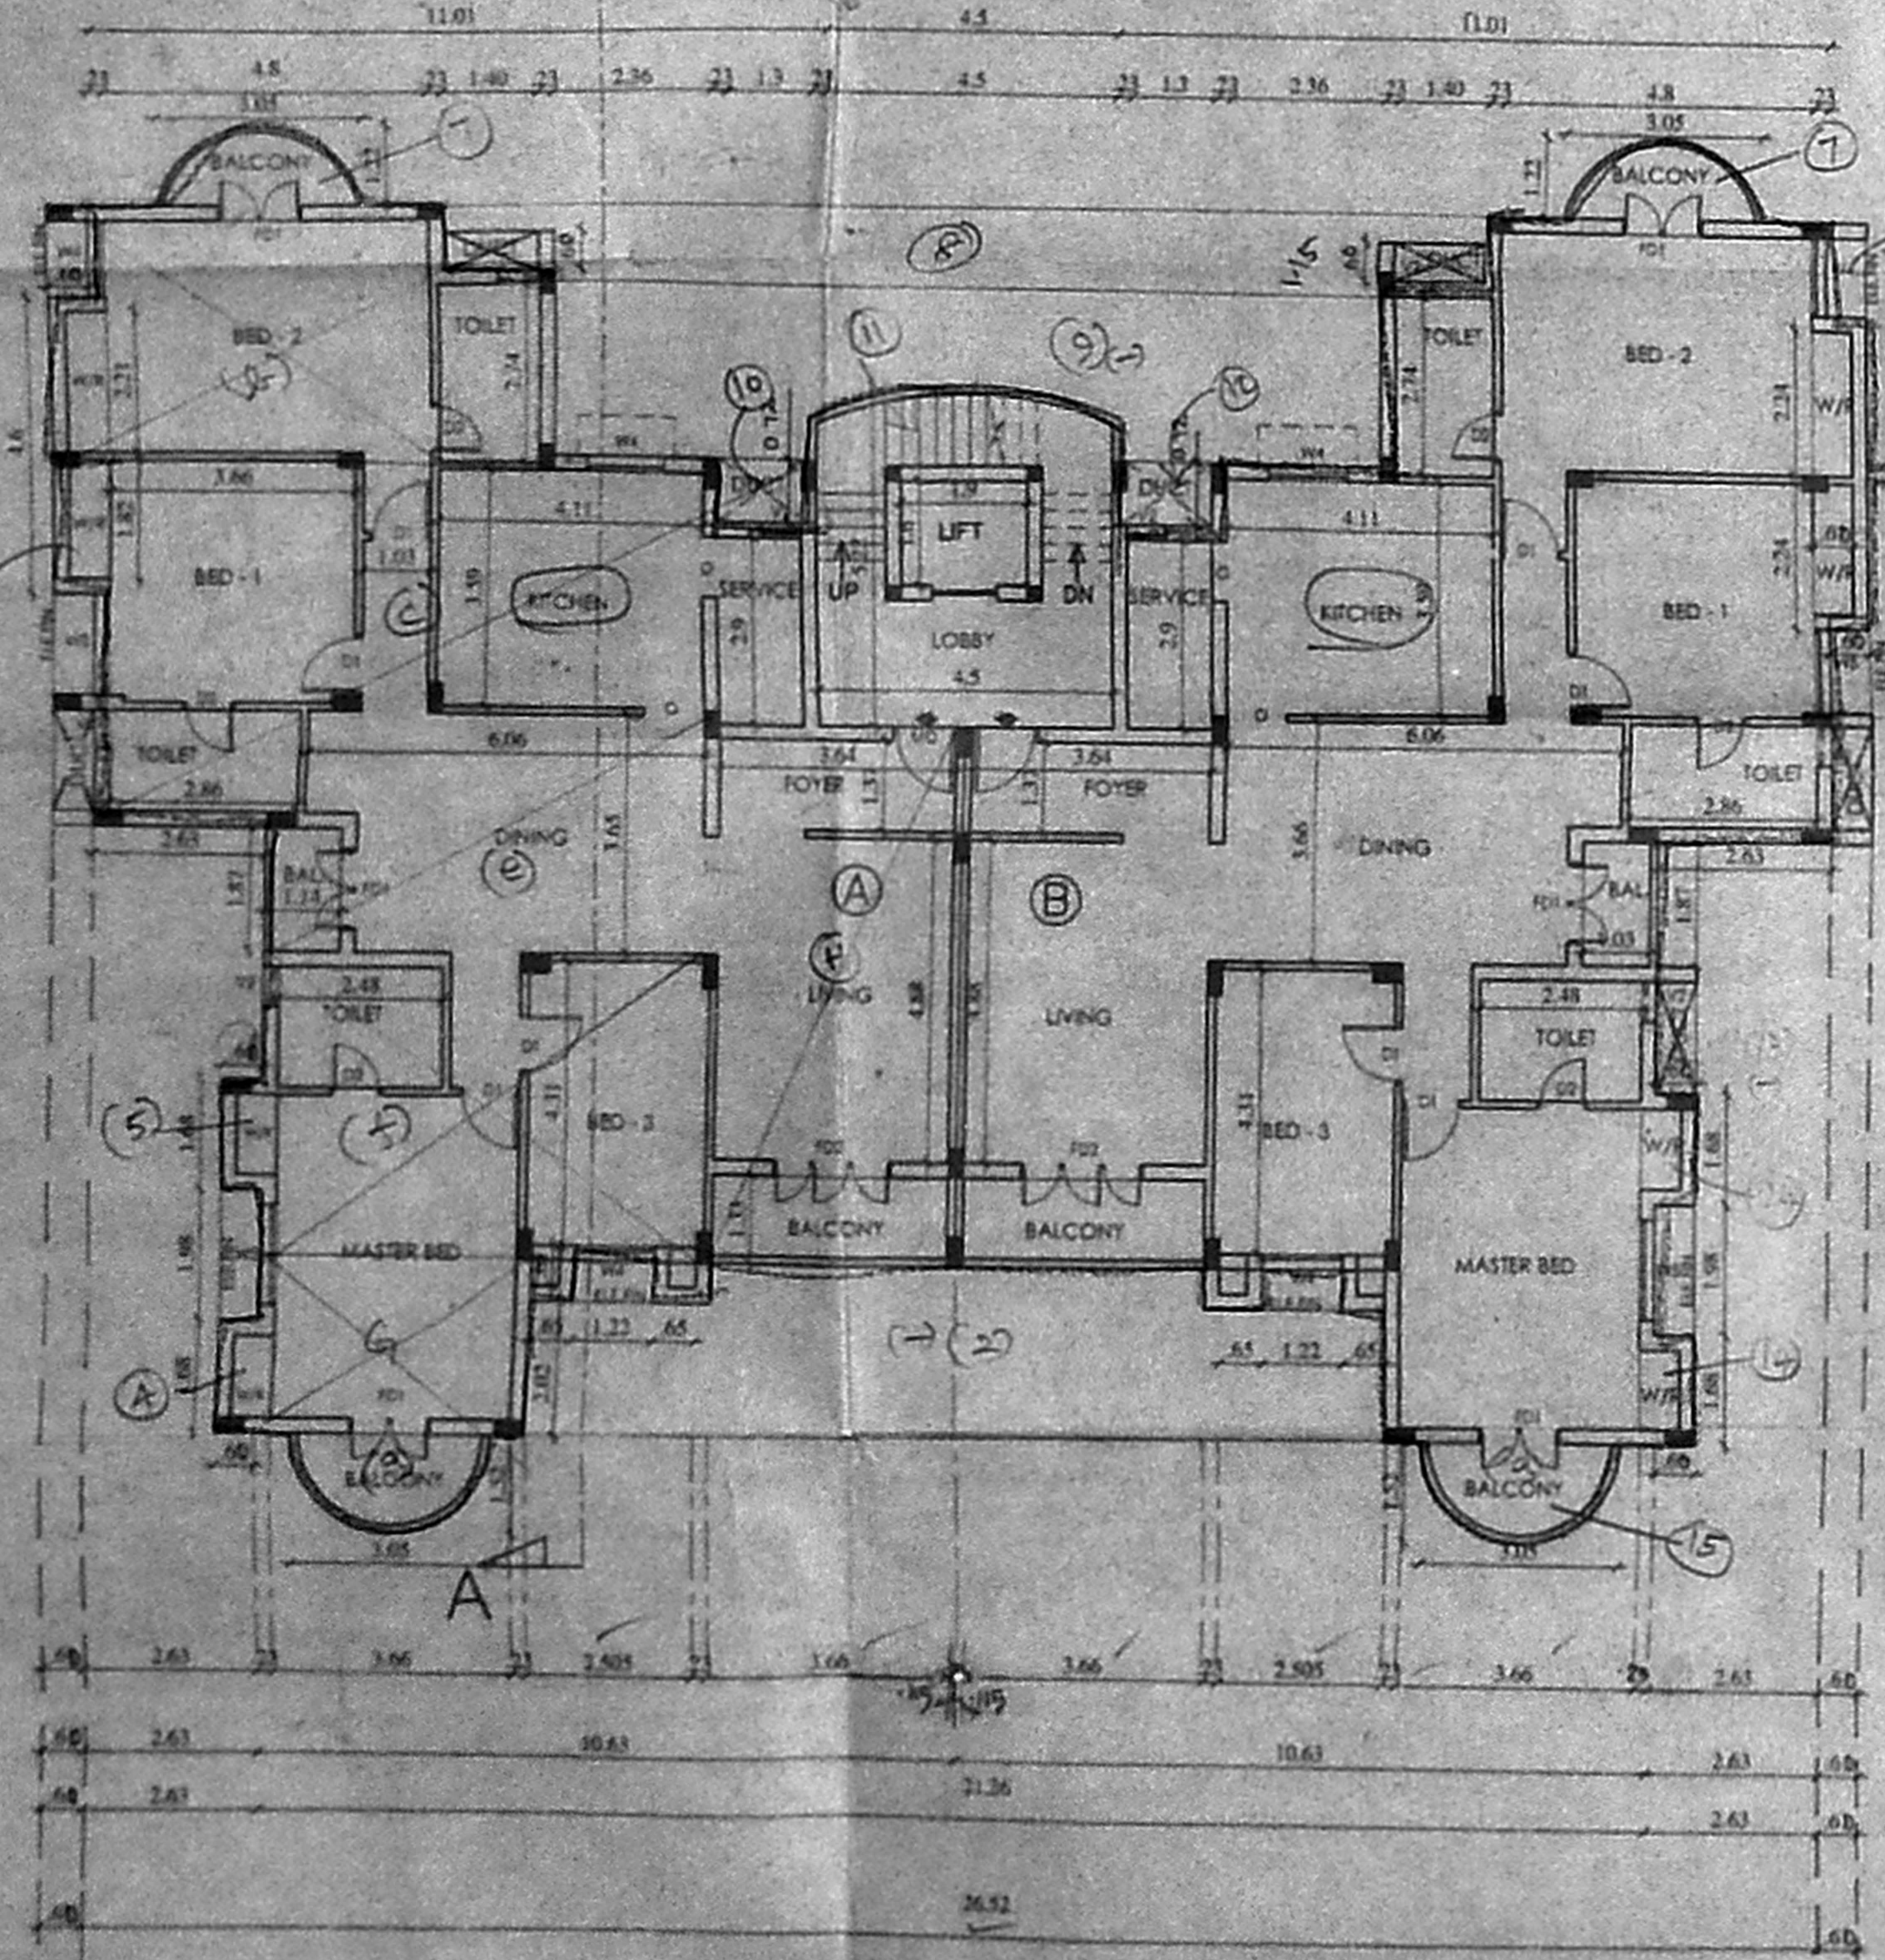


Block 1
TYPICAL FLOOR PLAN
(FIRST FLOOR & SECOND FLOOR PLAN)

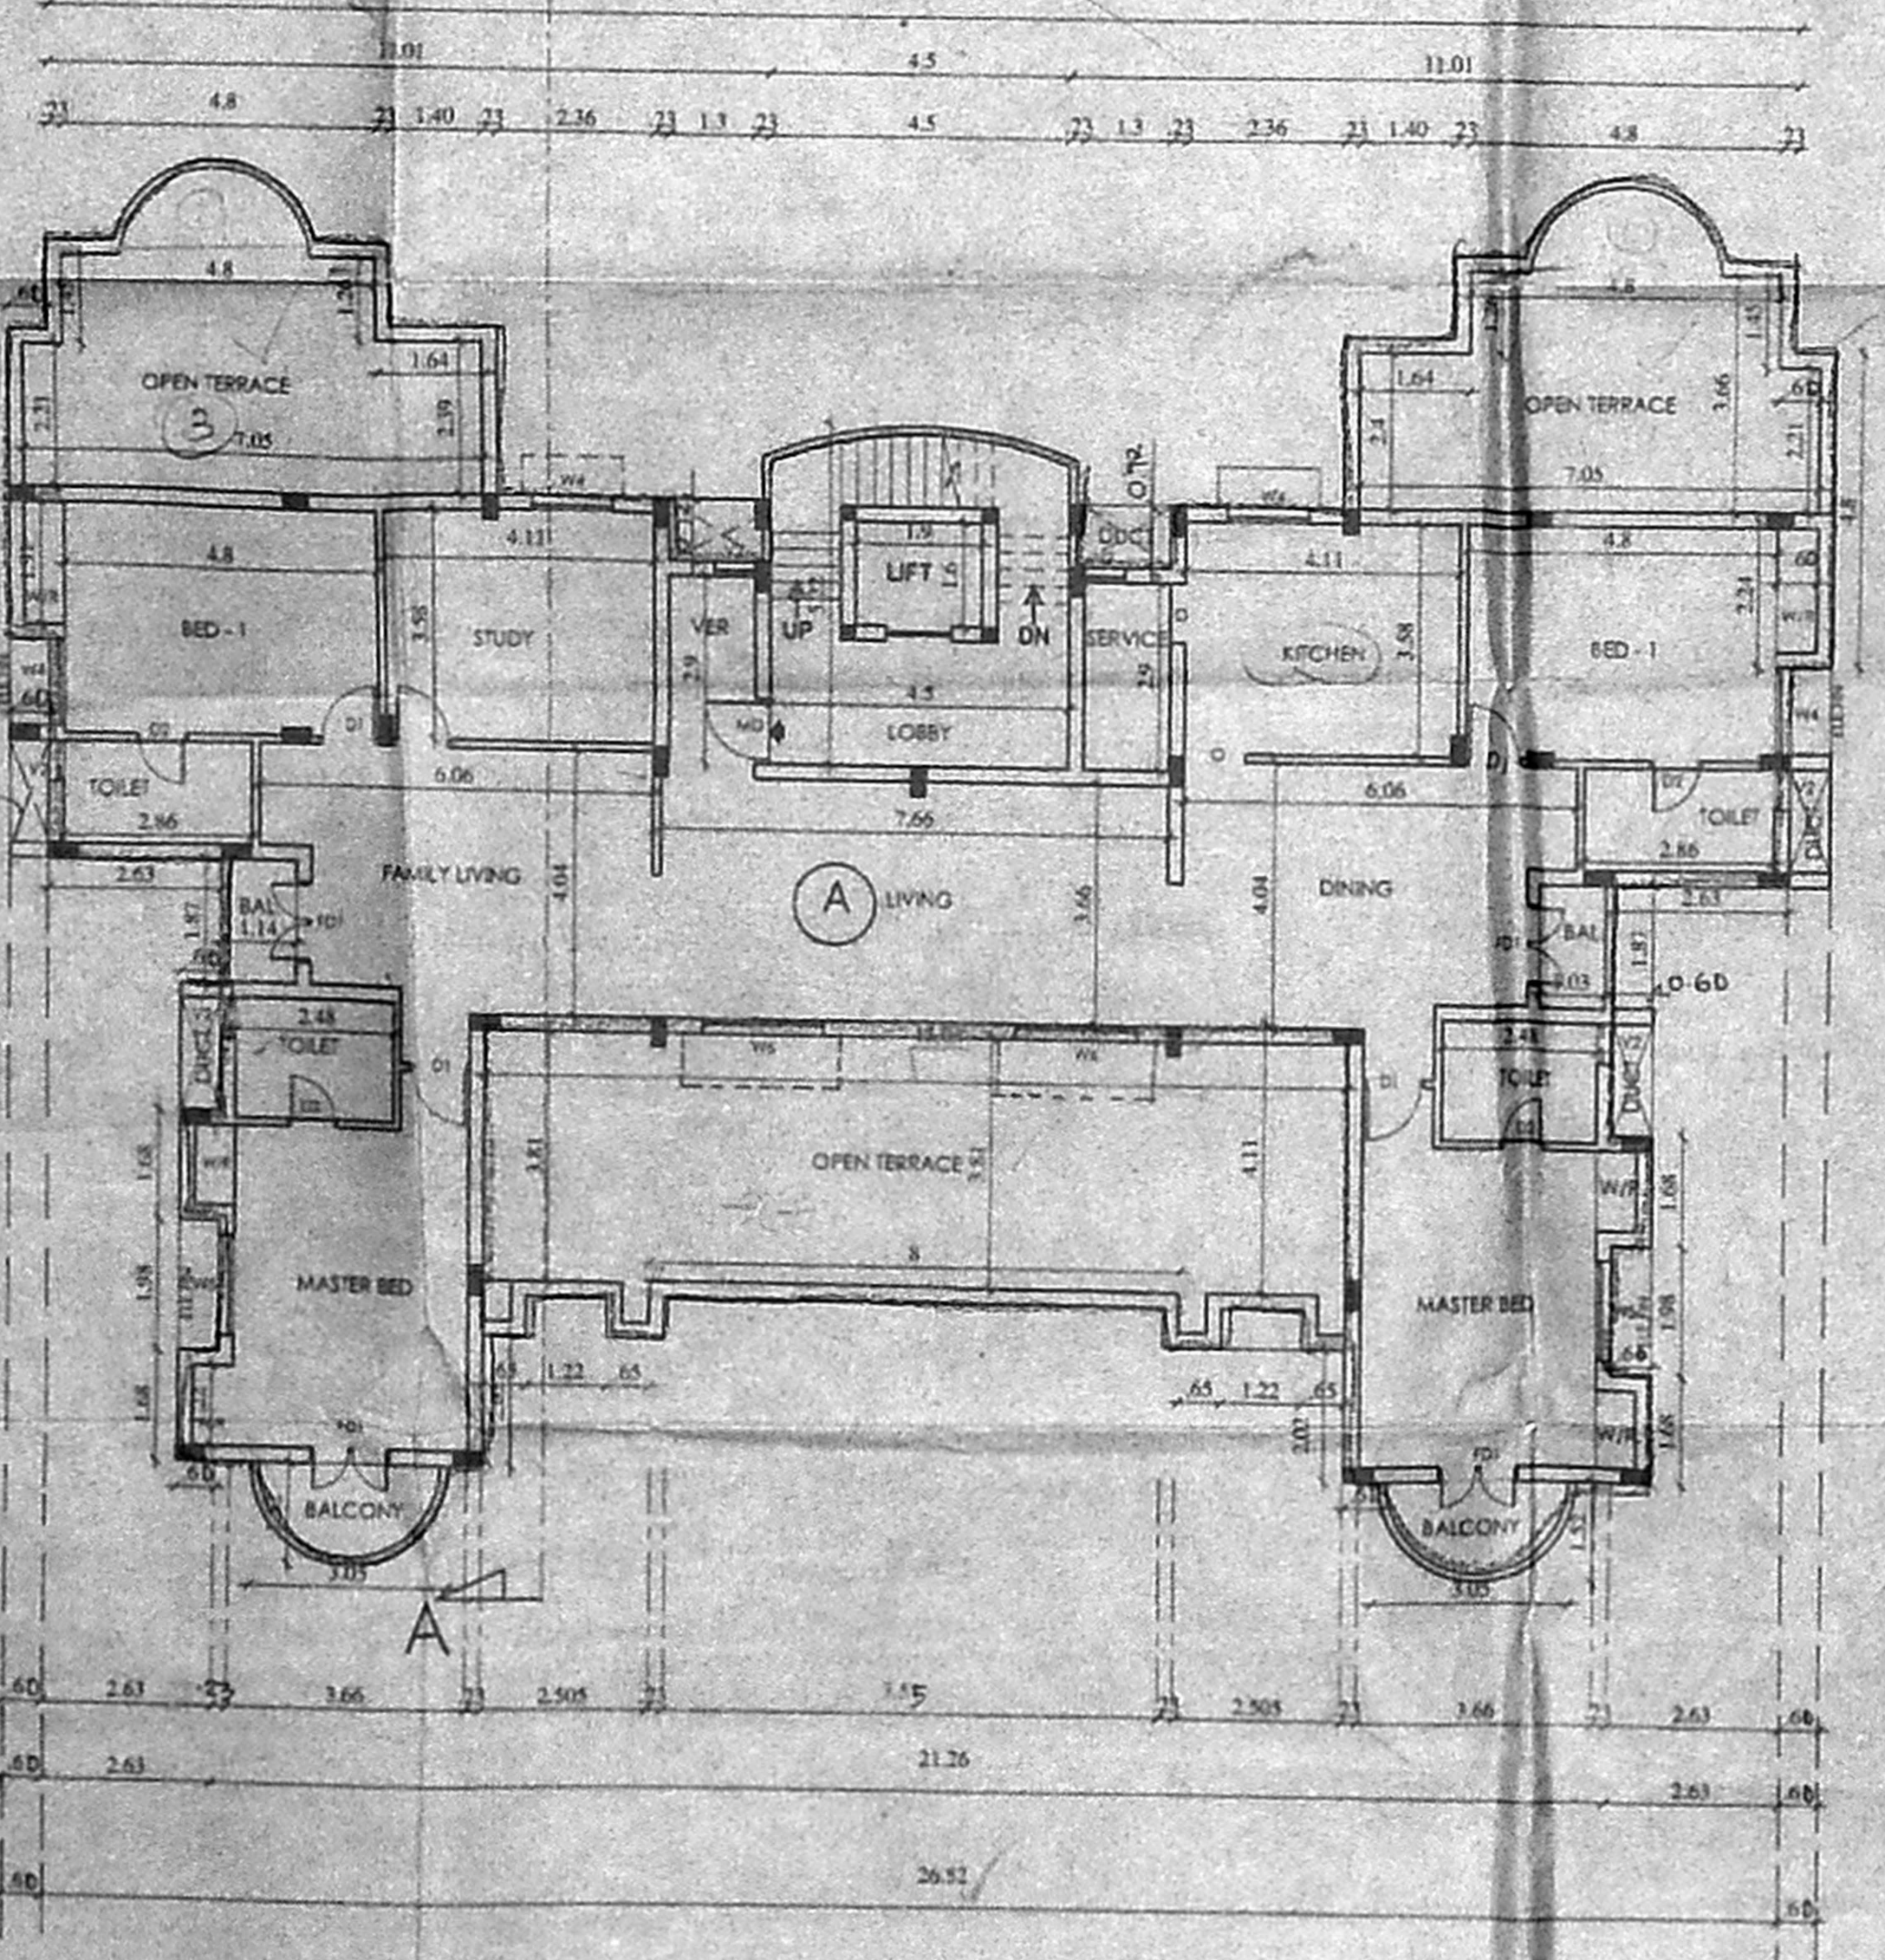

THIRD FLOOR PLAN
BLOCK - 1

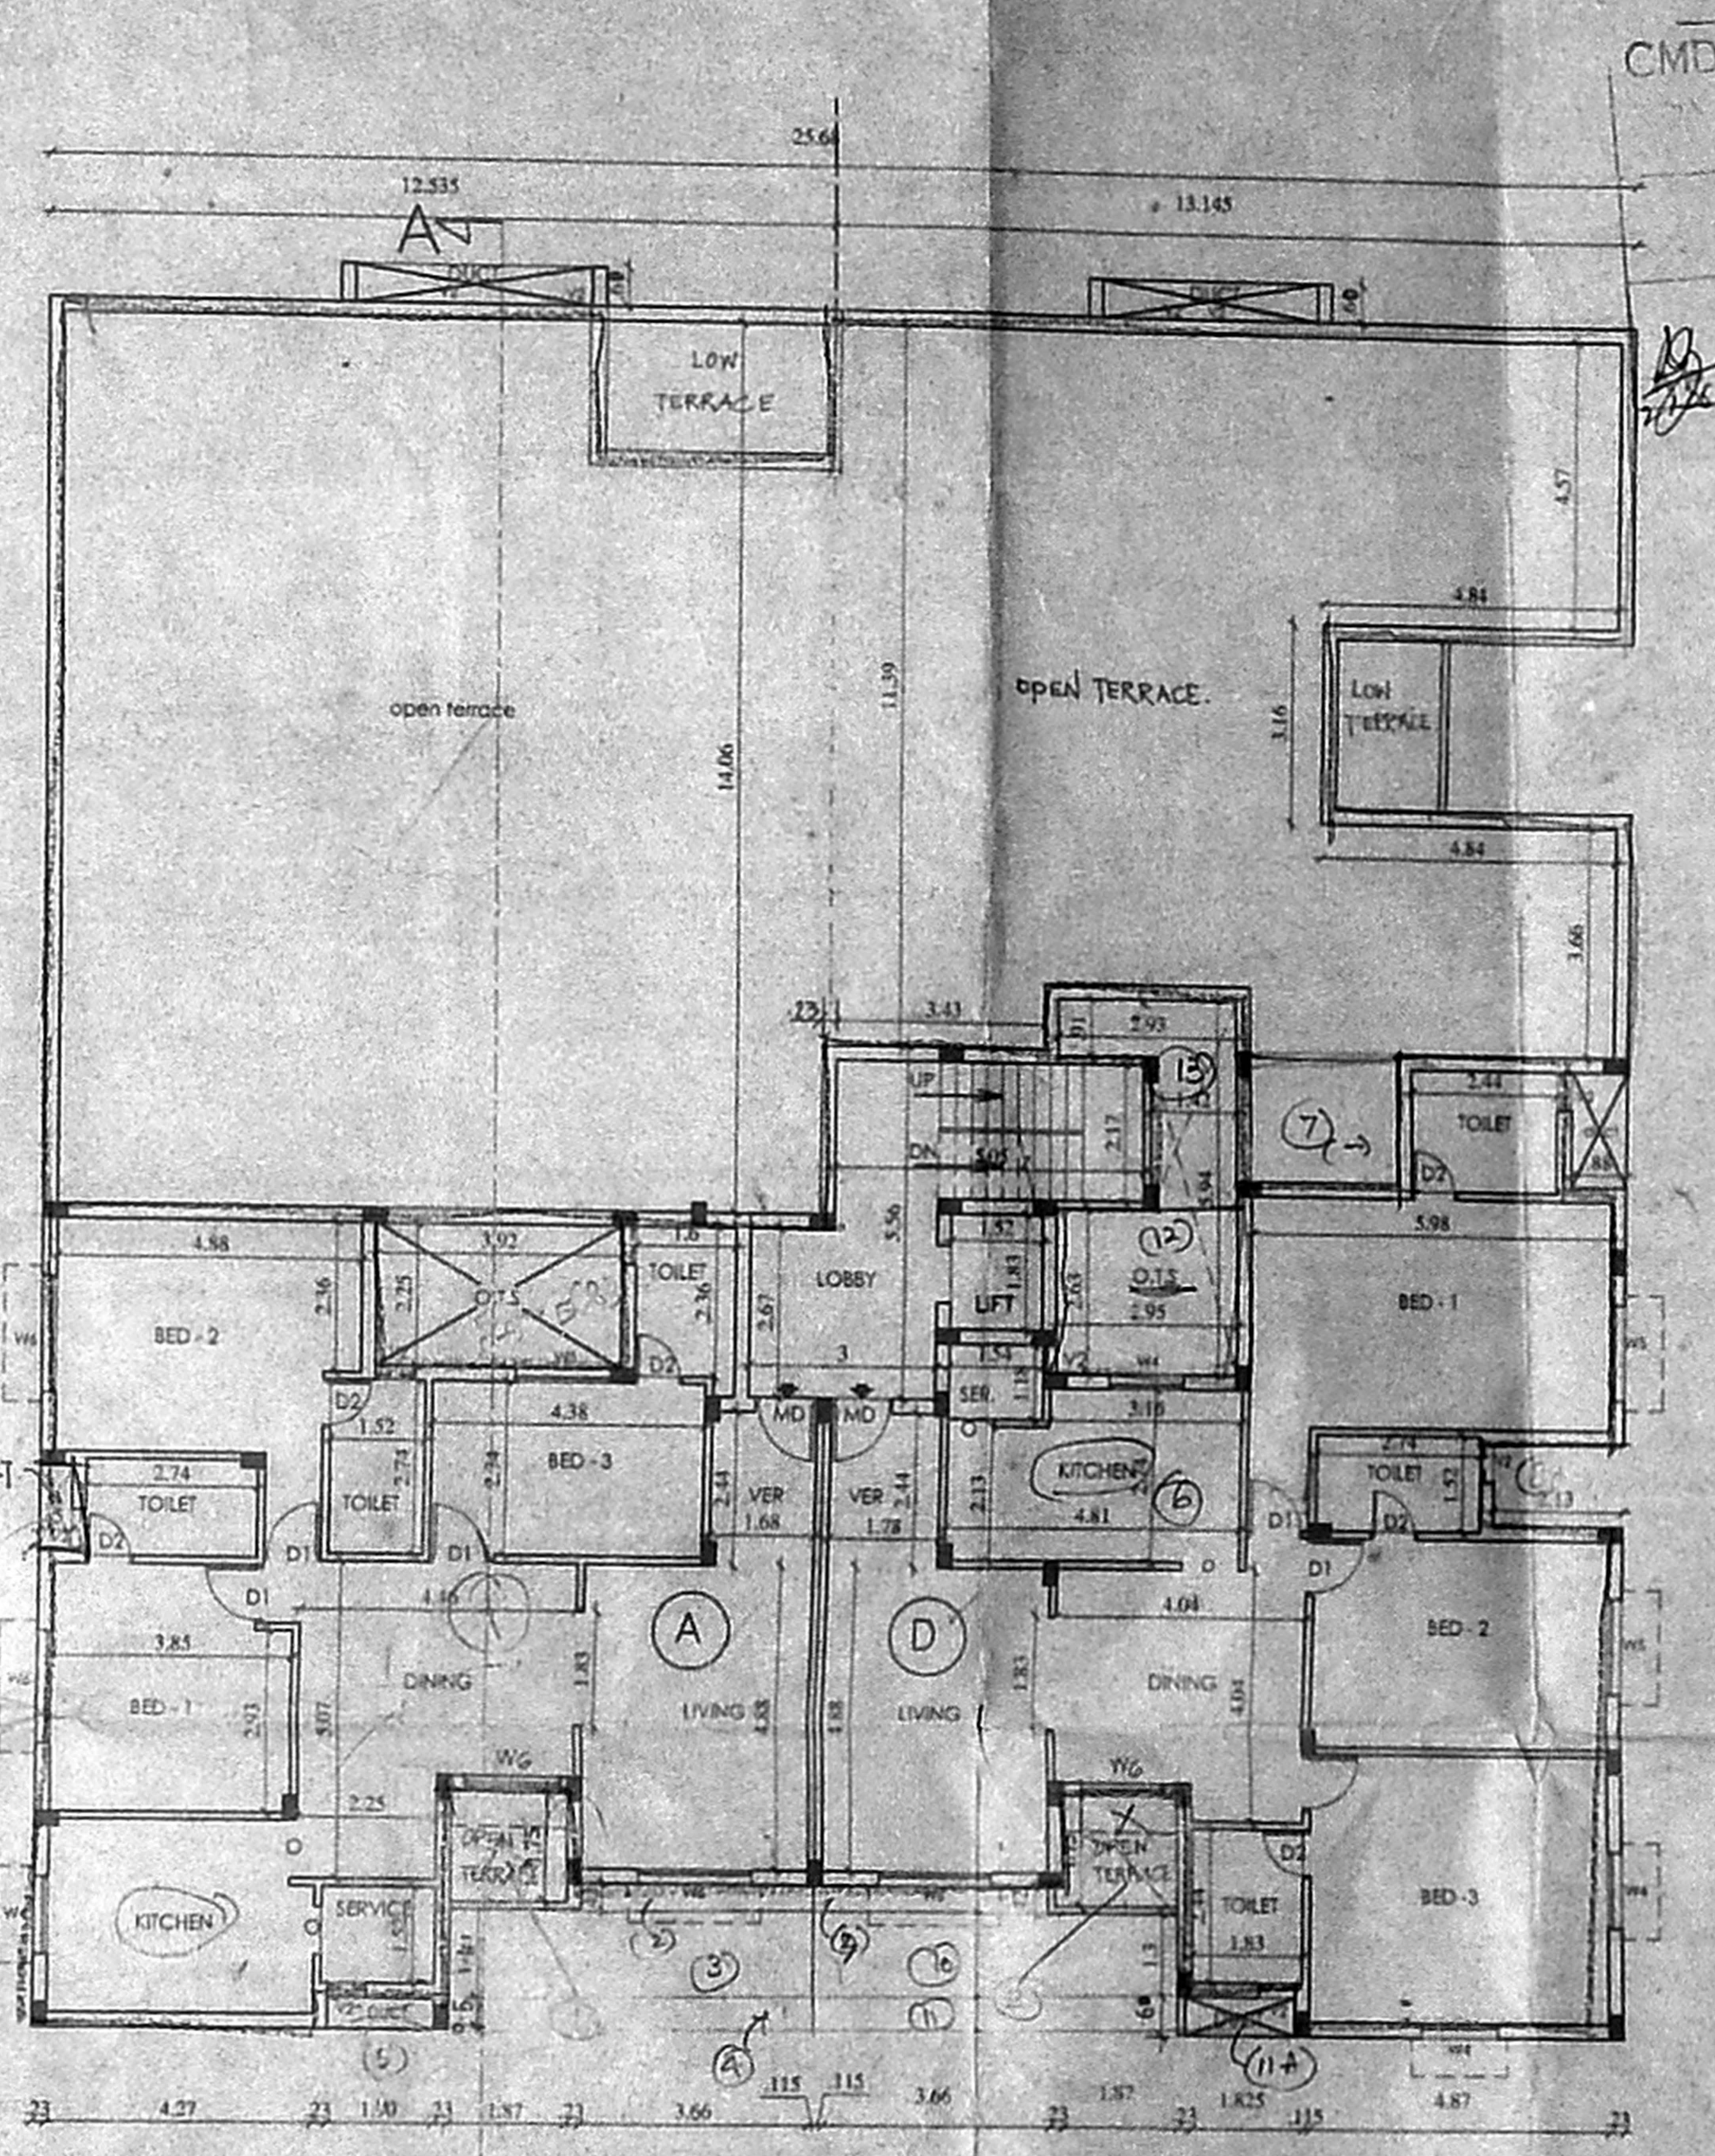

BLOCK - 2

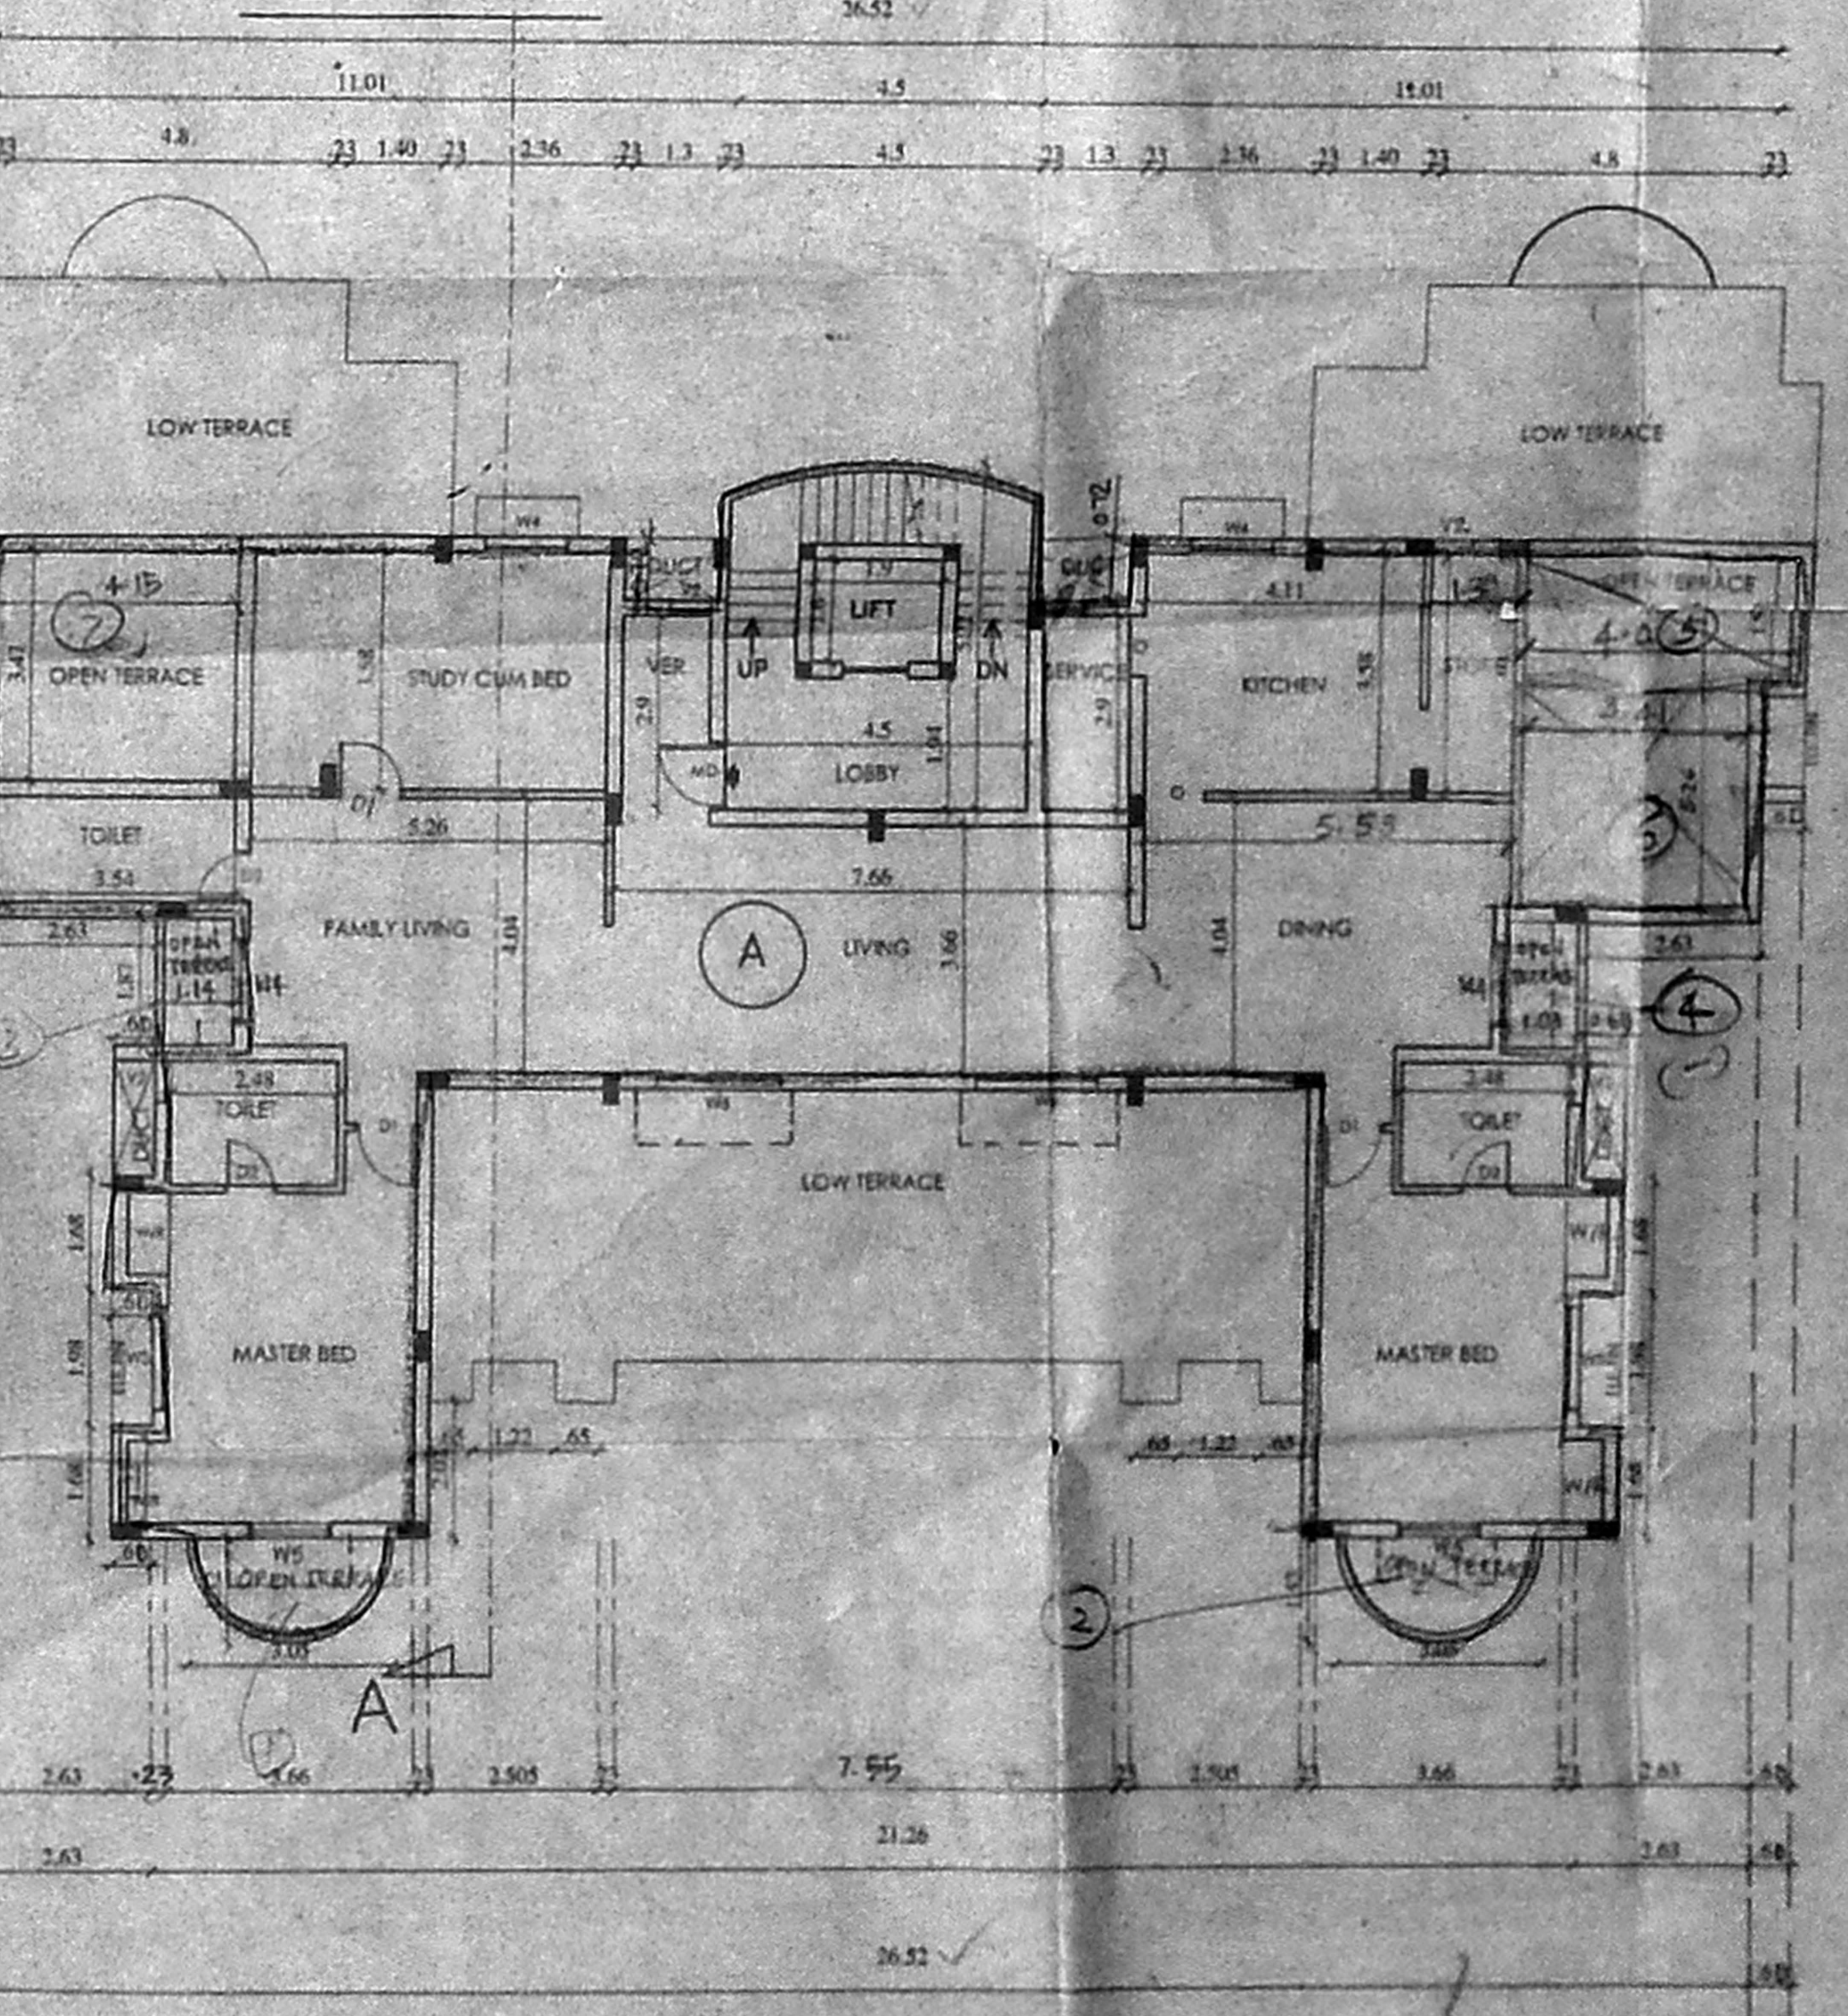

FOURTH FLOOR PLAN
BLOCK - 1

