



ELEVATION

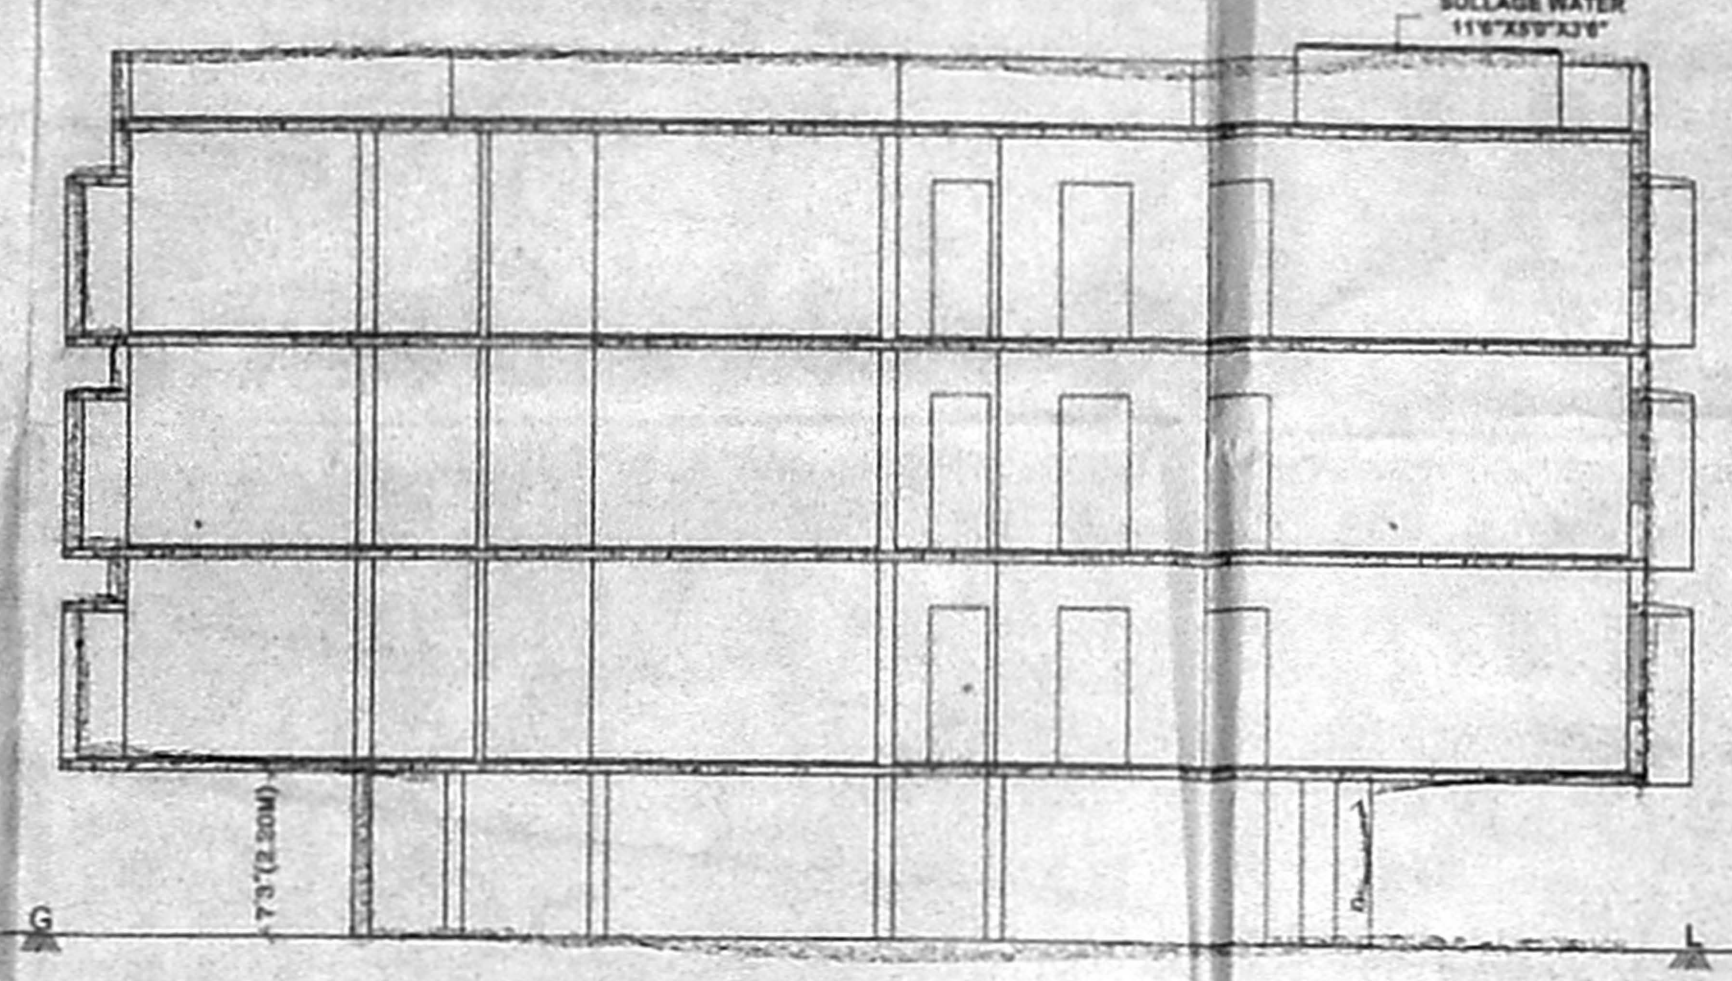

SECTION - 'AB'

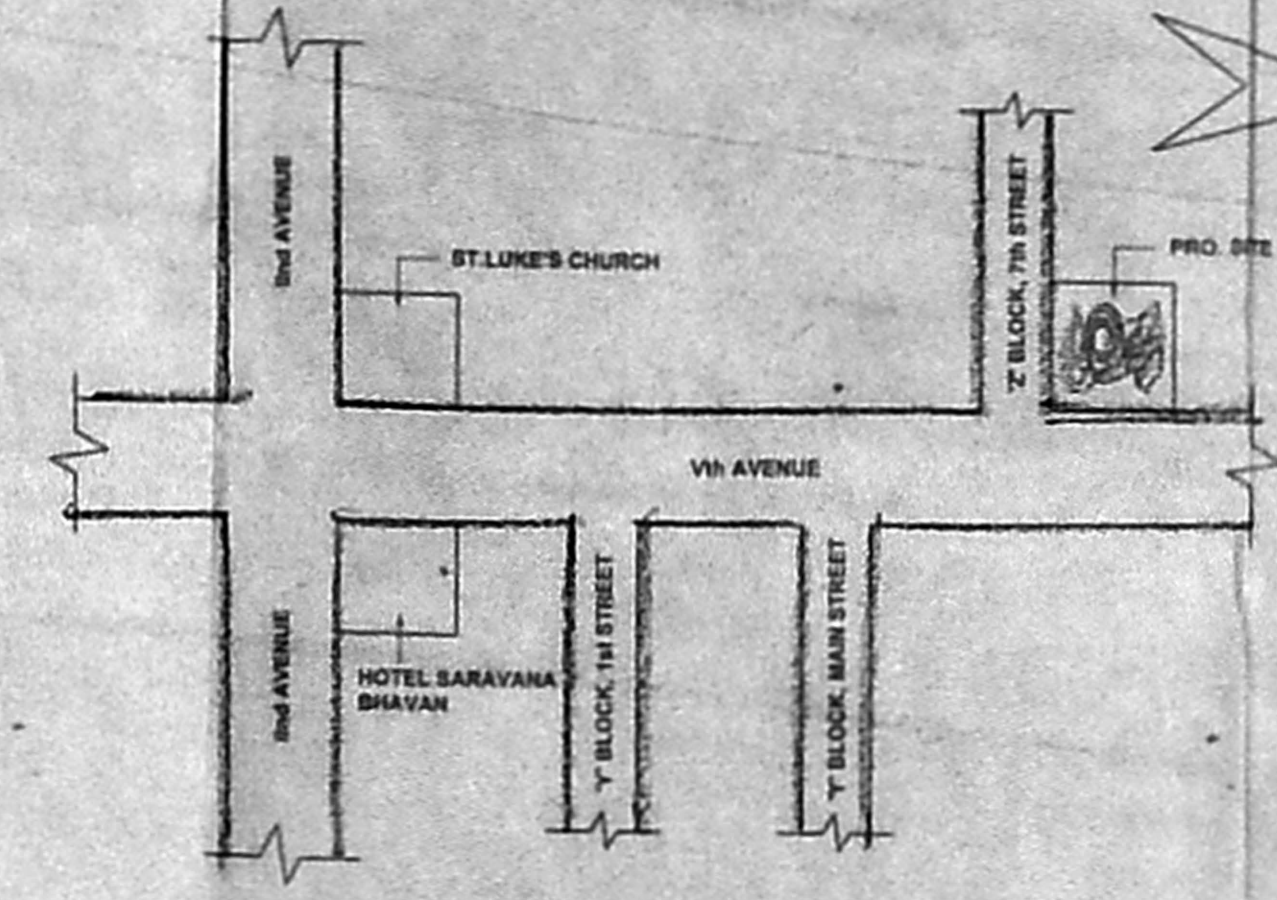

KEY PLAN
(NOT TO SCALE)

Revised Plan
D-12-12-2005

CMDA (B) No. 1
C.N. B3/26349/2005

S. Satish
P. A.

109 X 72
109 X 7.2

PLAN SHOWING THE PROPOSED RESIDENTIAL BUILDING AT PLOT NO: 1010A, NEW DOOR NO: 35, OLD DOOR NO: 'Z'-184, Vth AVENUE, ANNA NAGAR, CHENNAI - 600040. T.S.NO: 733/2 & 740/14, BLOCK NO: 2, MULLAM VILLAGE, PERAMBUR - PURASAWALKAM TALUK.

SCALE - 1:100 (OR) 1" = 8'0"

SPECIFICATION
FOUNDATION CONCRETE USING P.C.C 1:4:8 OVER SAND FILLING BRICK WORK IN C.M 1:5 FOR 23CM WALLS AND IN C.M 1:4 FOR WALLS WALL PLASTERING AND IN C.M1:4 CEILING PLASTERING AND IN CM 1:3 R.C.C ROOF SLAB, PLINTH BEAM, LINTEL, LOFT, SUNSHADE, ETC., IN C.C 1:2:4 FOR FLOORING WITH MOSAIC TILES WEATHERING COURSE USING B.J.C IN LIME MORTAR WALL PAINTING 3COATS USING CEMENT BASED PAINT PAINTING WOOD WORK WITH ENAMEL PAINTING OVER ONE COAT OF PRIMER.

SCHEDULE OF JOINERIES

MD DOOR	3'3" X 7'0"	1.00 X 2.13M
D1 DOOR	3'0" X 7'0"	0.91 X 2.13M
D2 DOOR	2'6" X 7'0"	0.76 X 2.13M
W WINDOW	7'0" X 4'6"	2.13 X 1.37M
W1 WINDOW	5'0" X 4'6"	1.52 X 1.37M
V VENTILATOR	6'0" X 3'0"	1.83 X 0.91M
V1 VENTILATOR	2'0" X 2'0"	0.61 X 0.61M

AREA STATEMENTS

TOTAL EXTENT (Asper Patta & Site)	7101.60 SQ. FT.	660.00 SQ. M.
ST.F AREA	214.44 SQ. FT.	19.93 SQ. M.
F.F AREA	3421.23 SQ. FT.	317.96 SQ. M.
S.F AREA	3421.23 SQ. FT.	317.96 SQ. M.
T.F AREA	3421.23 SQ. FT.	317.96 SQ. M.
TOTAL AREA	10478.13 SQ. FT.	973.81 SQ. M.
PLOT COVERAGE	48.17%	F.S.I - 1.47.
CAR PARKING (NON F.S.I)	2282.22 SQ. FT.	212.10 SQ. M.
E.B.GEN.STORE & WATCH MAN ROOM (NON F.S.I)	518.35 SQ. FT.	48.17 SQ. M.
NO.OF CAR PARKING	6 NOS.	


COLOR INDEX

PROPOSED	ROAD	BOUNDARY


OWNER

G. ANANDAN, S.E.
CHARITRED ENGINEER,
Class II Licensed Surveyor No. 187
Co. partner of Chennai
S. Anandam Street, T. Nagar
Chennai-17, Ph: 2816627
Mobile: 9109842


LICENSED SURVEYOR

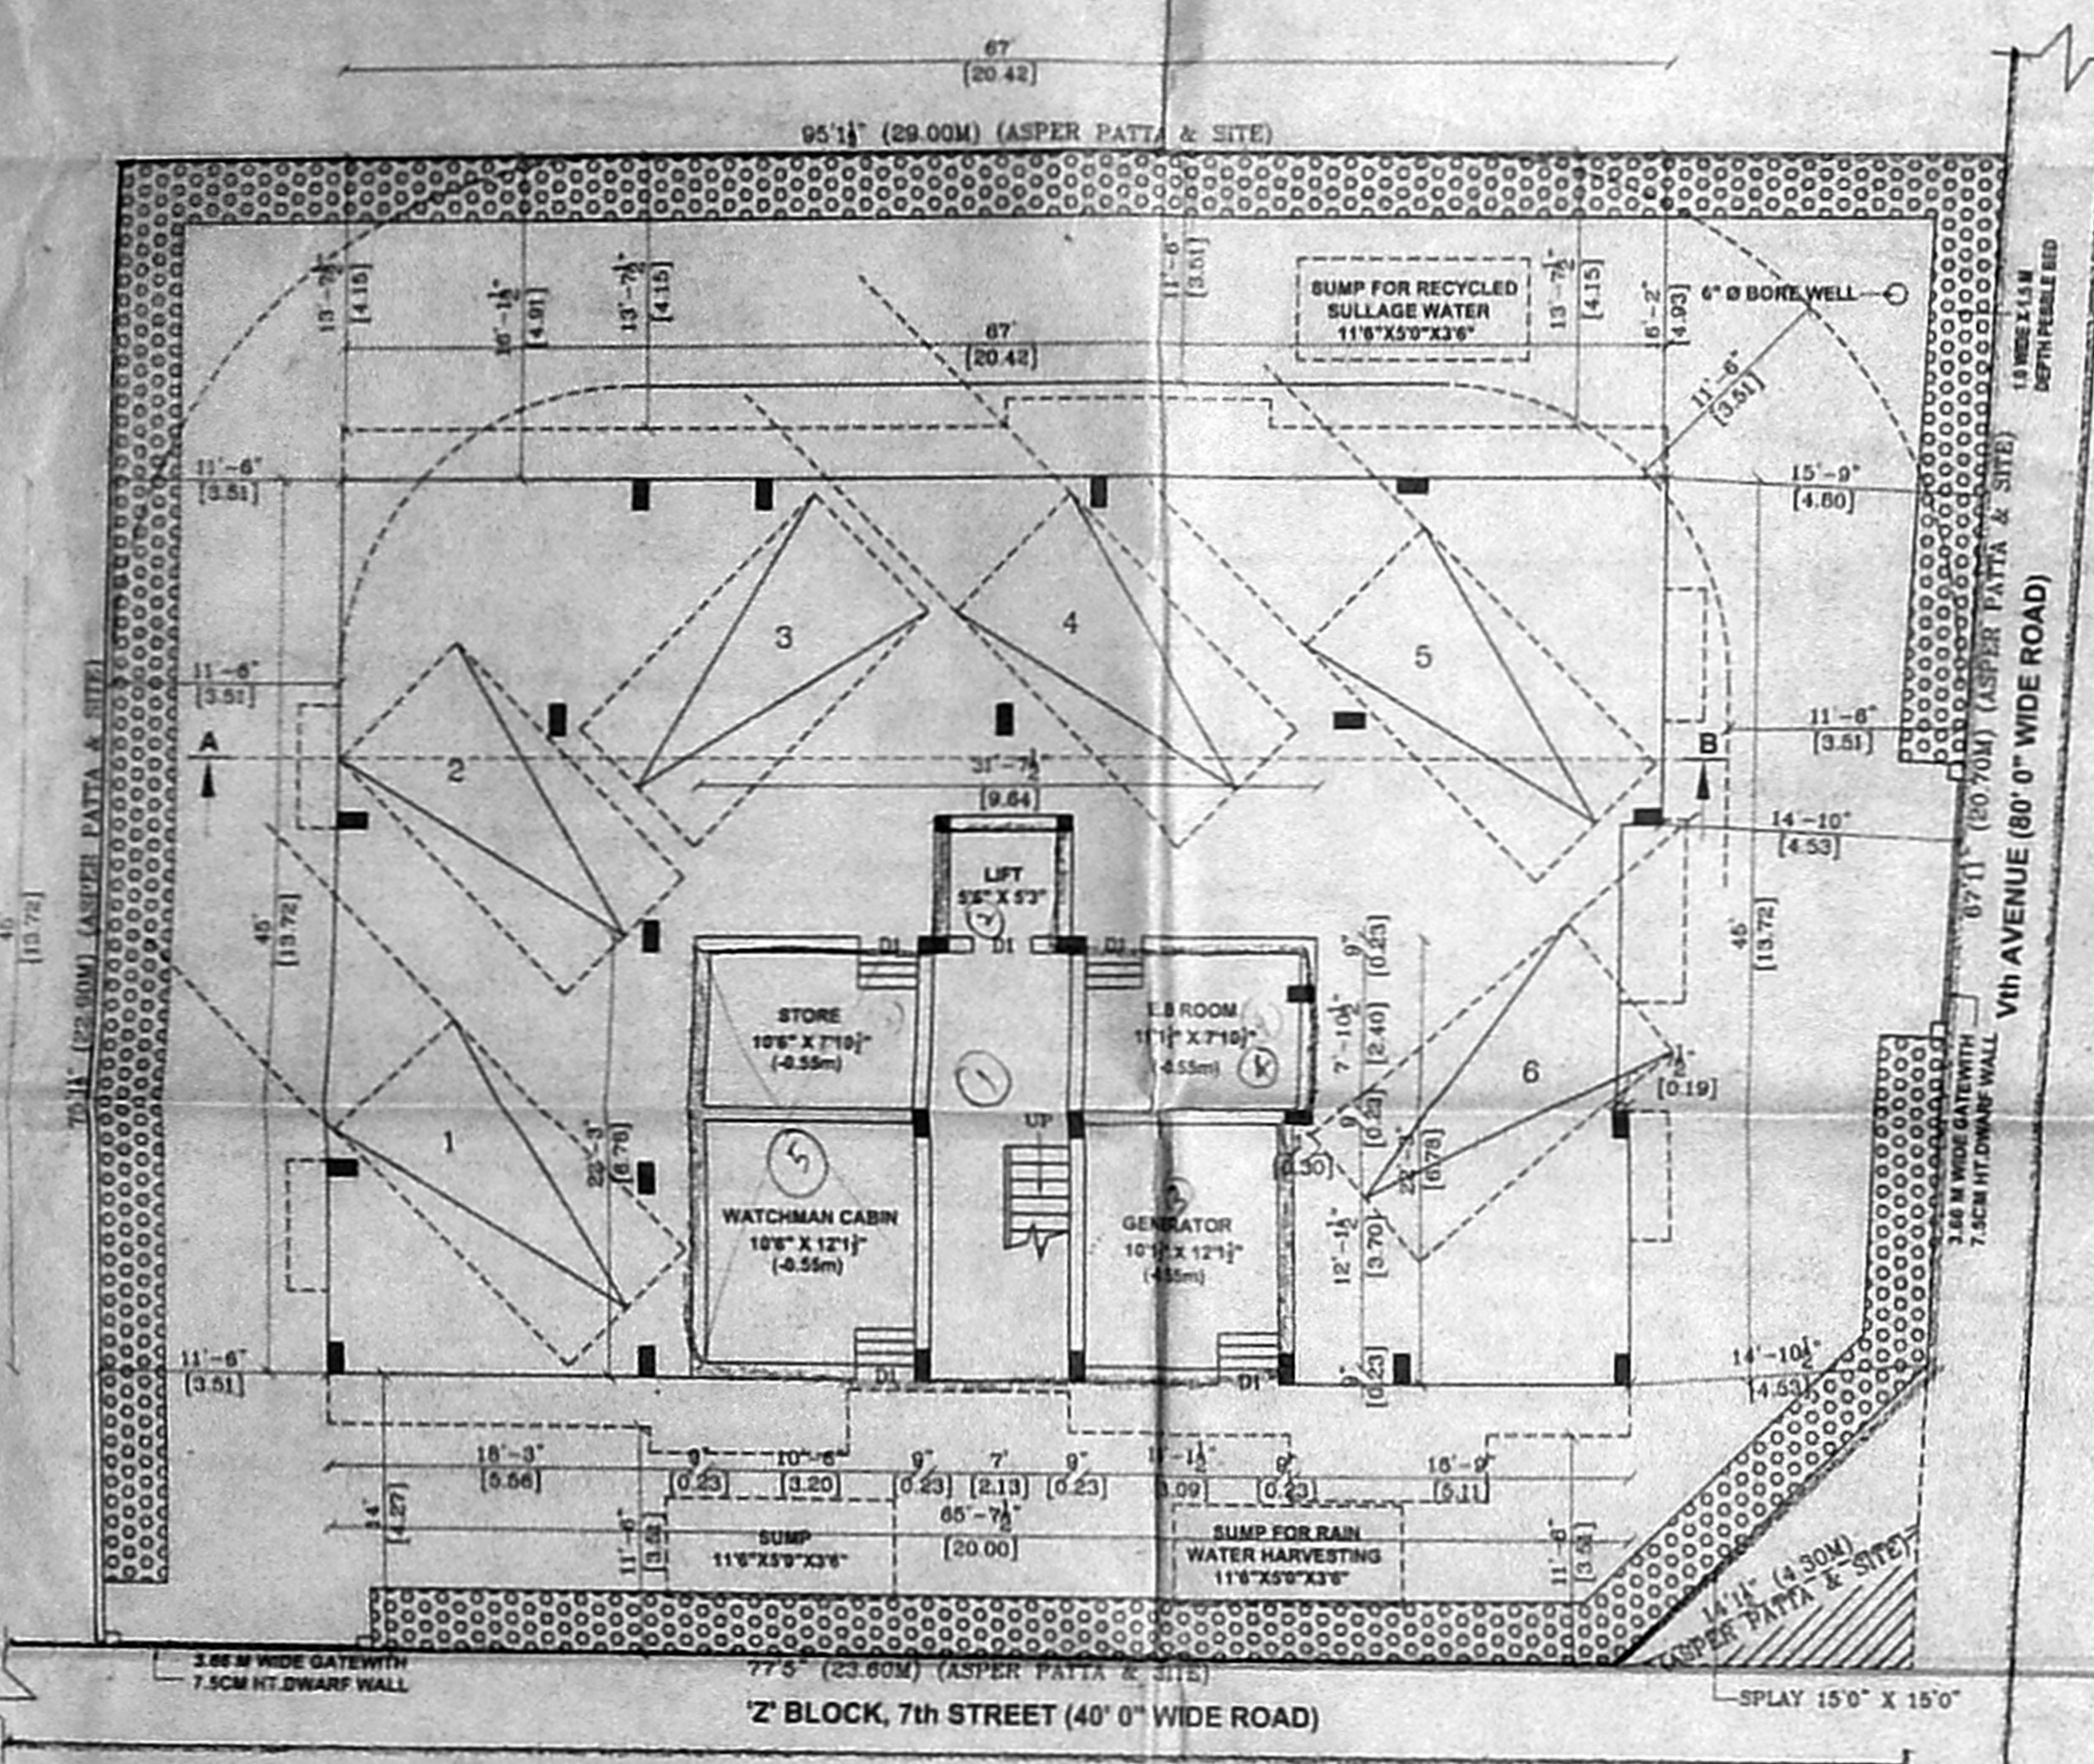





SITE CUM PART STILL/PART GROUND FLOOR PLAN

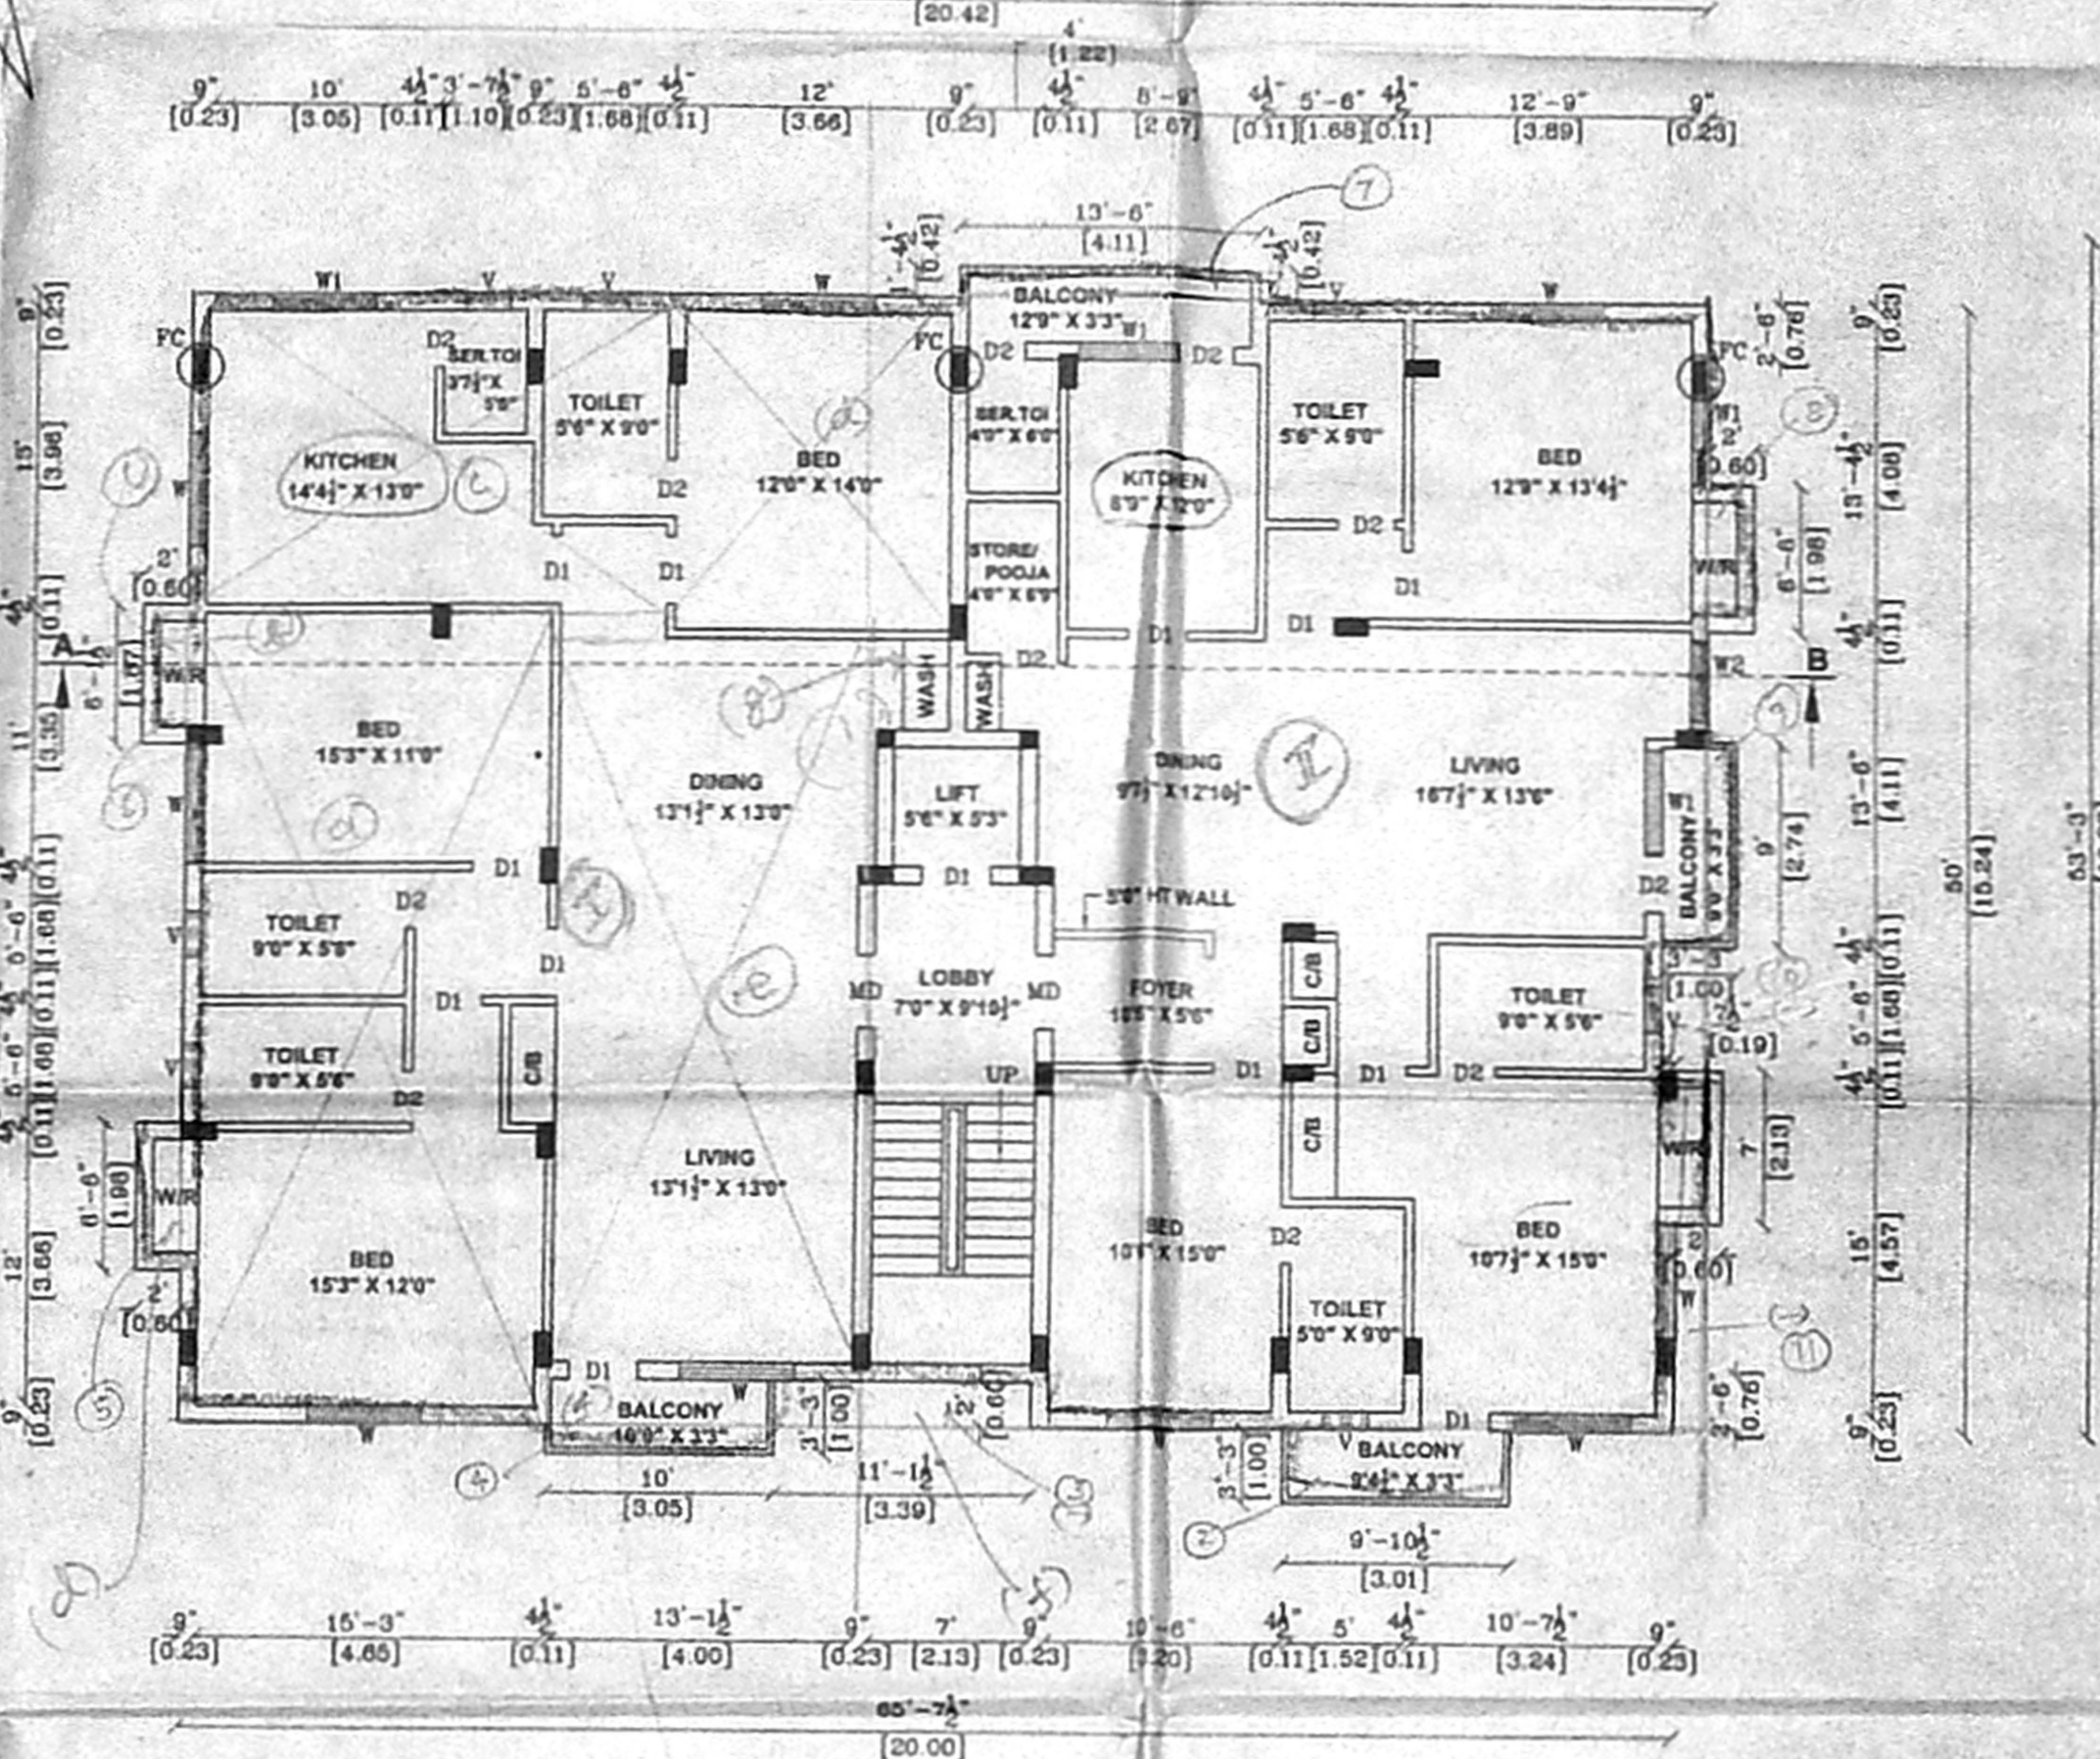

TYPICAL FLOOR PLAN
FIRST, SECOND & THIRD FLOOR PLAN

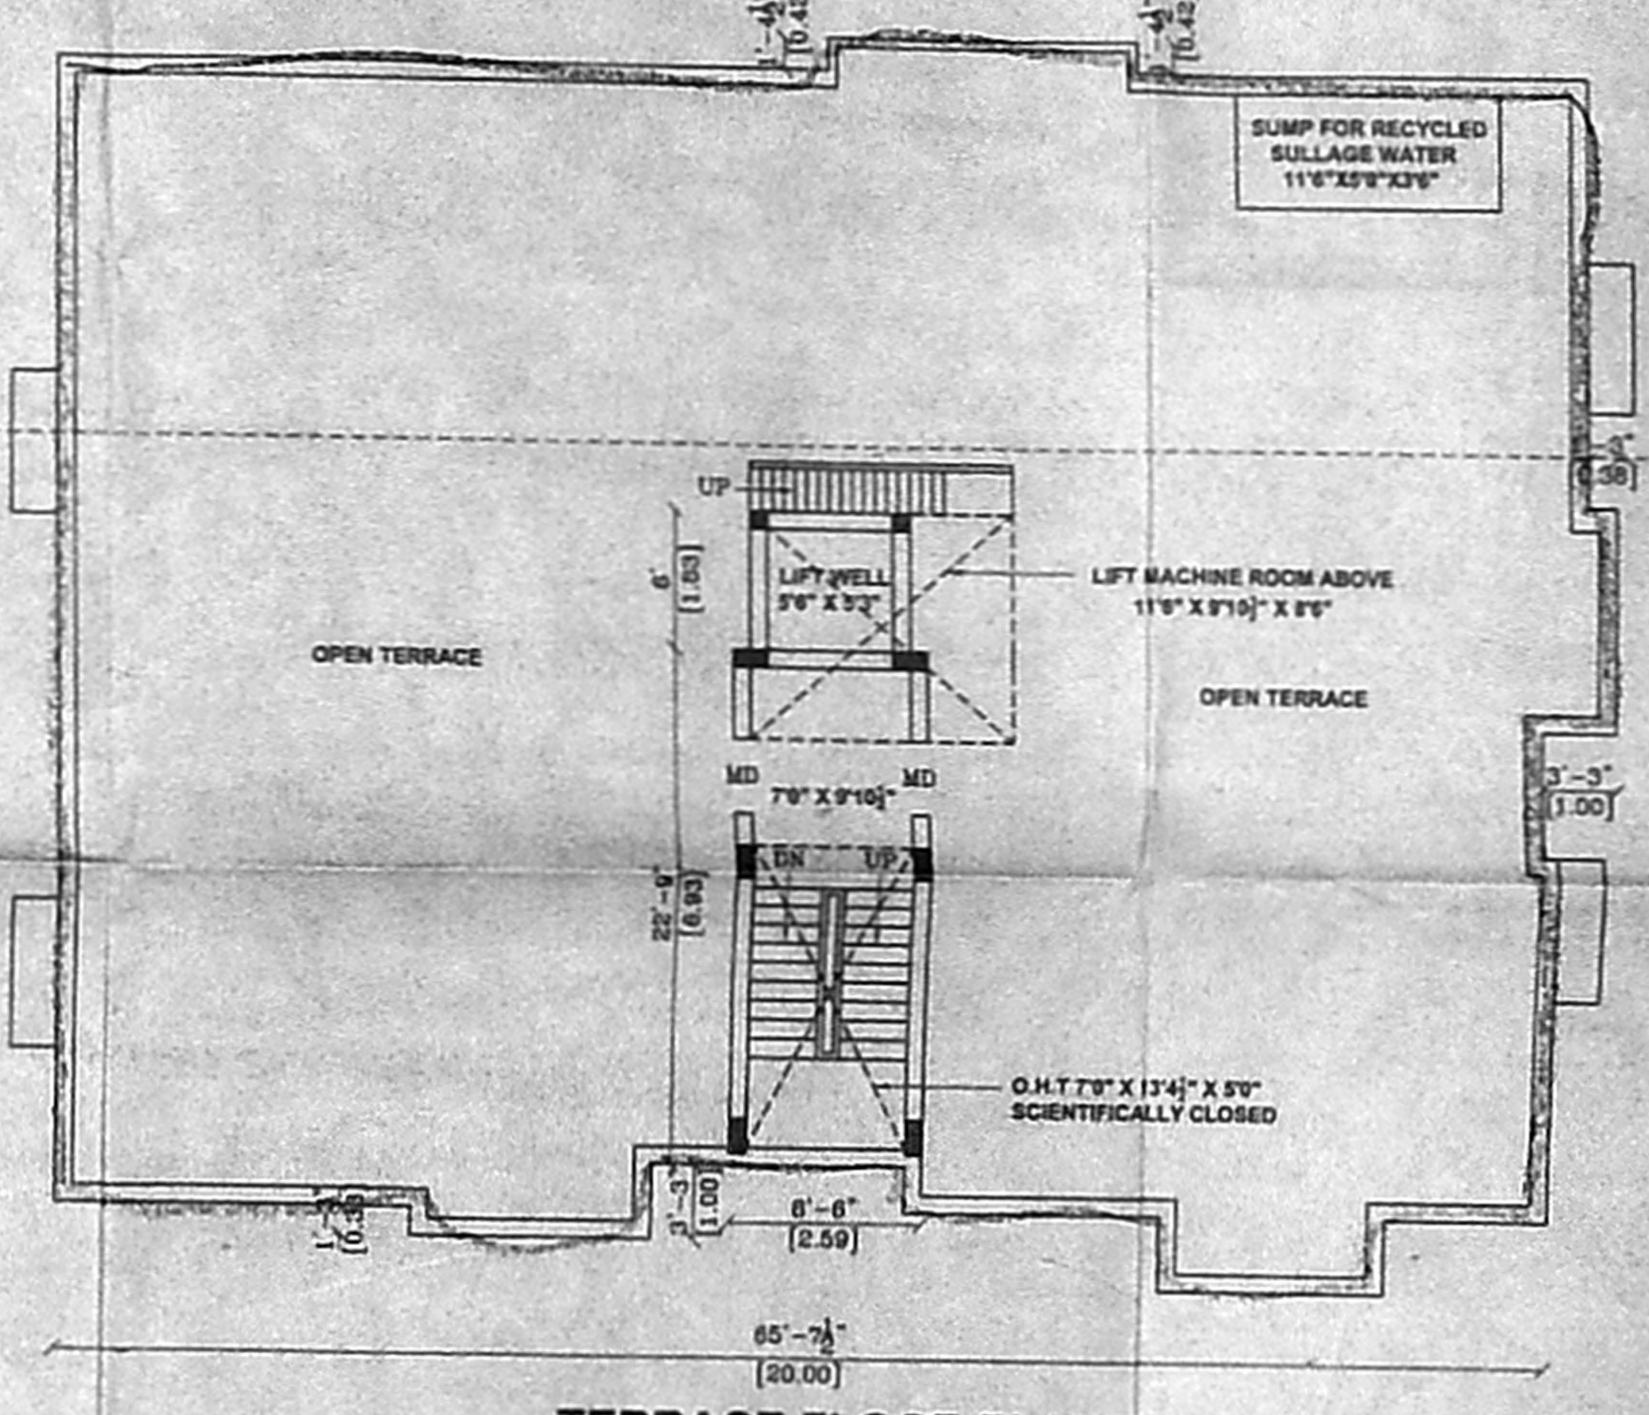

TERRACE FLOOR PLAN

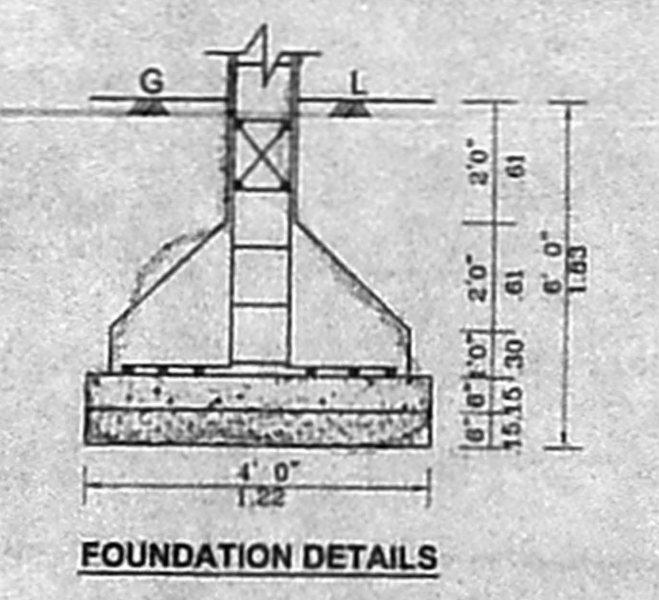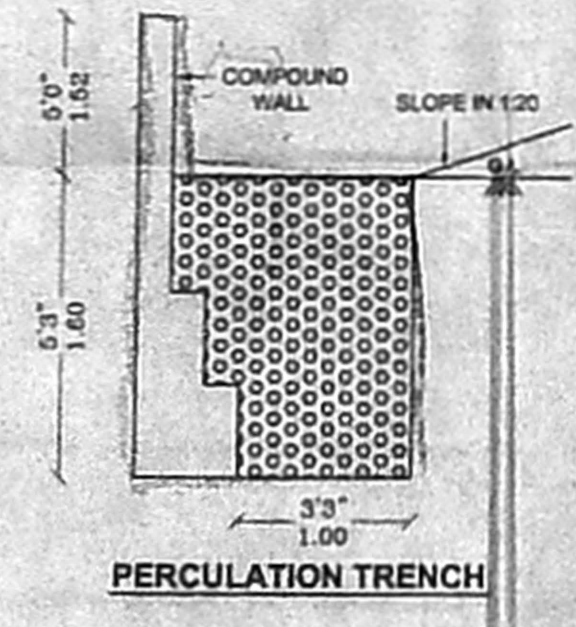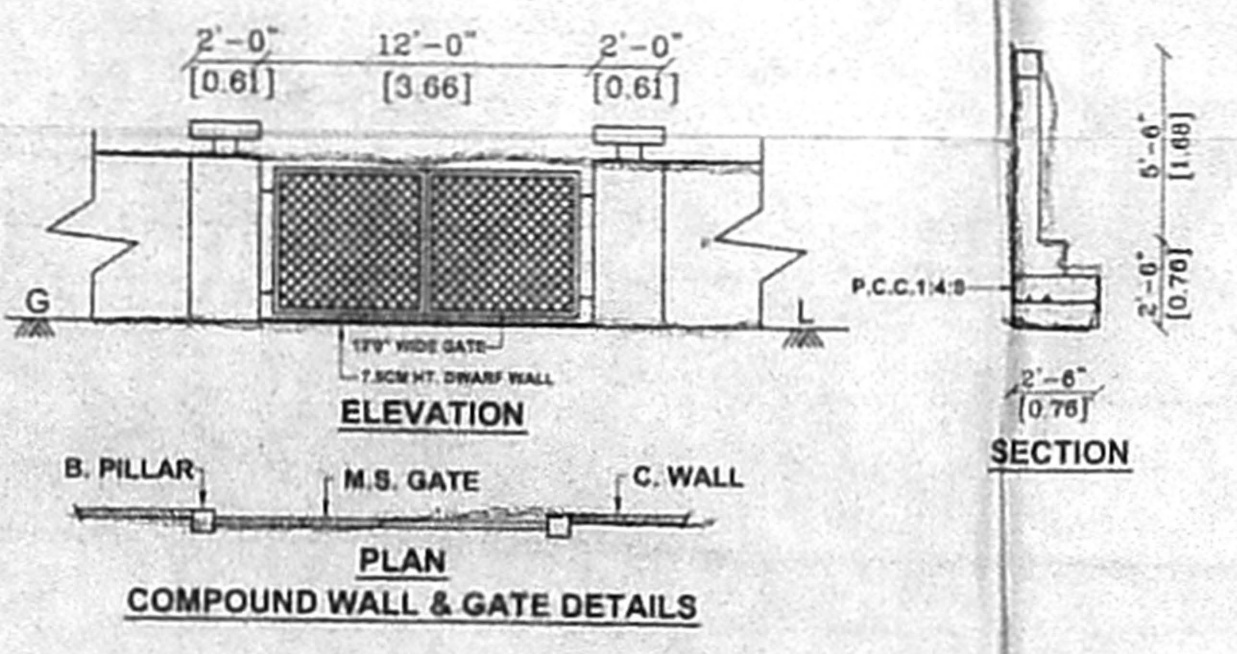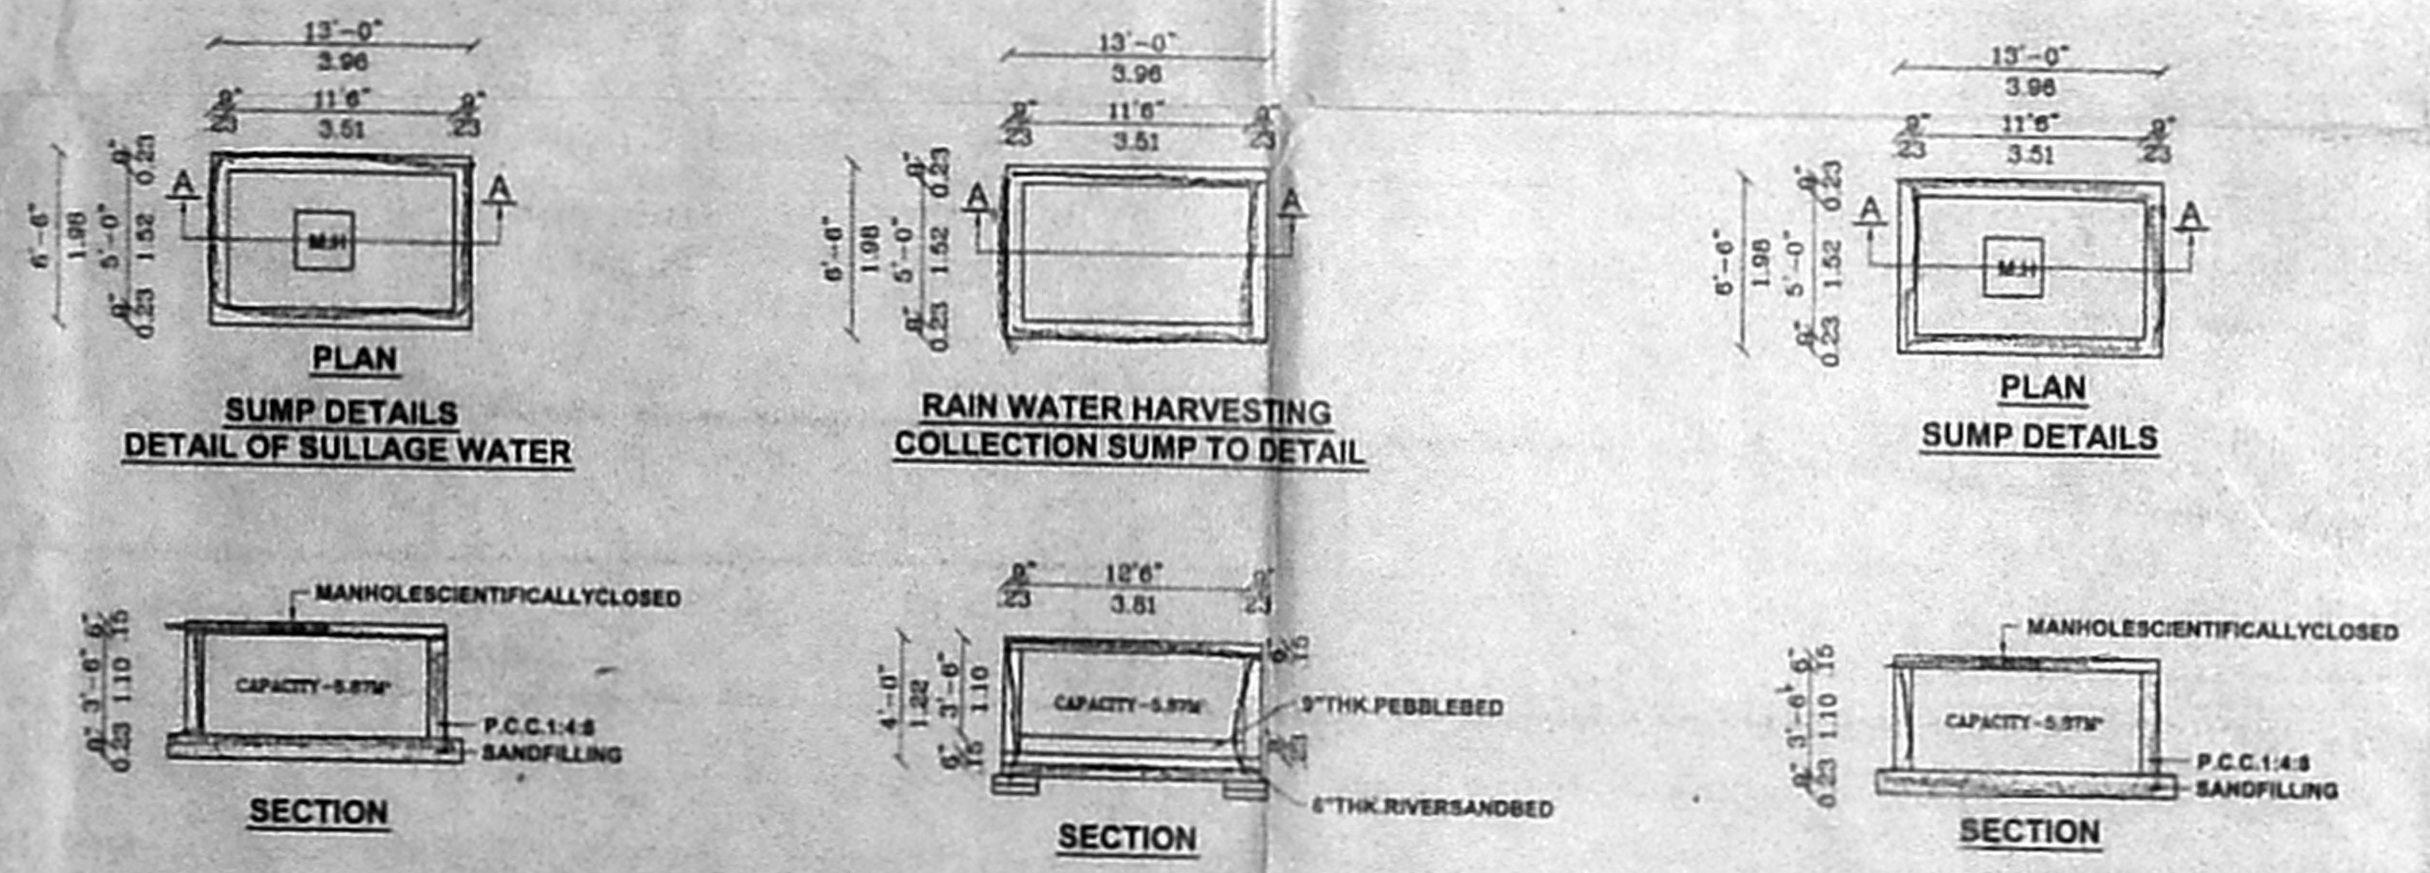

P. Srinivasan