



அலுவலகப் படம்

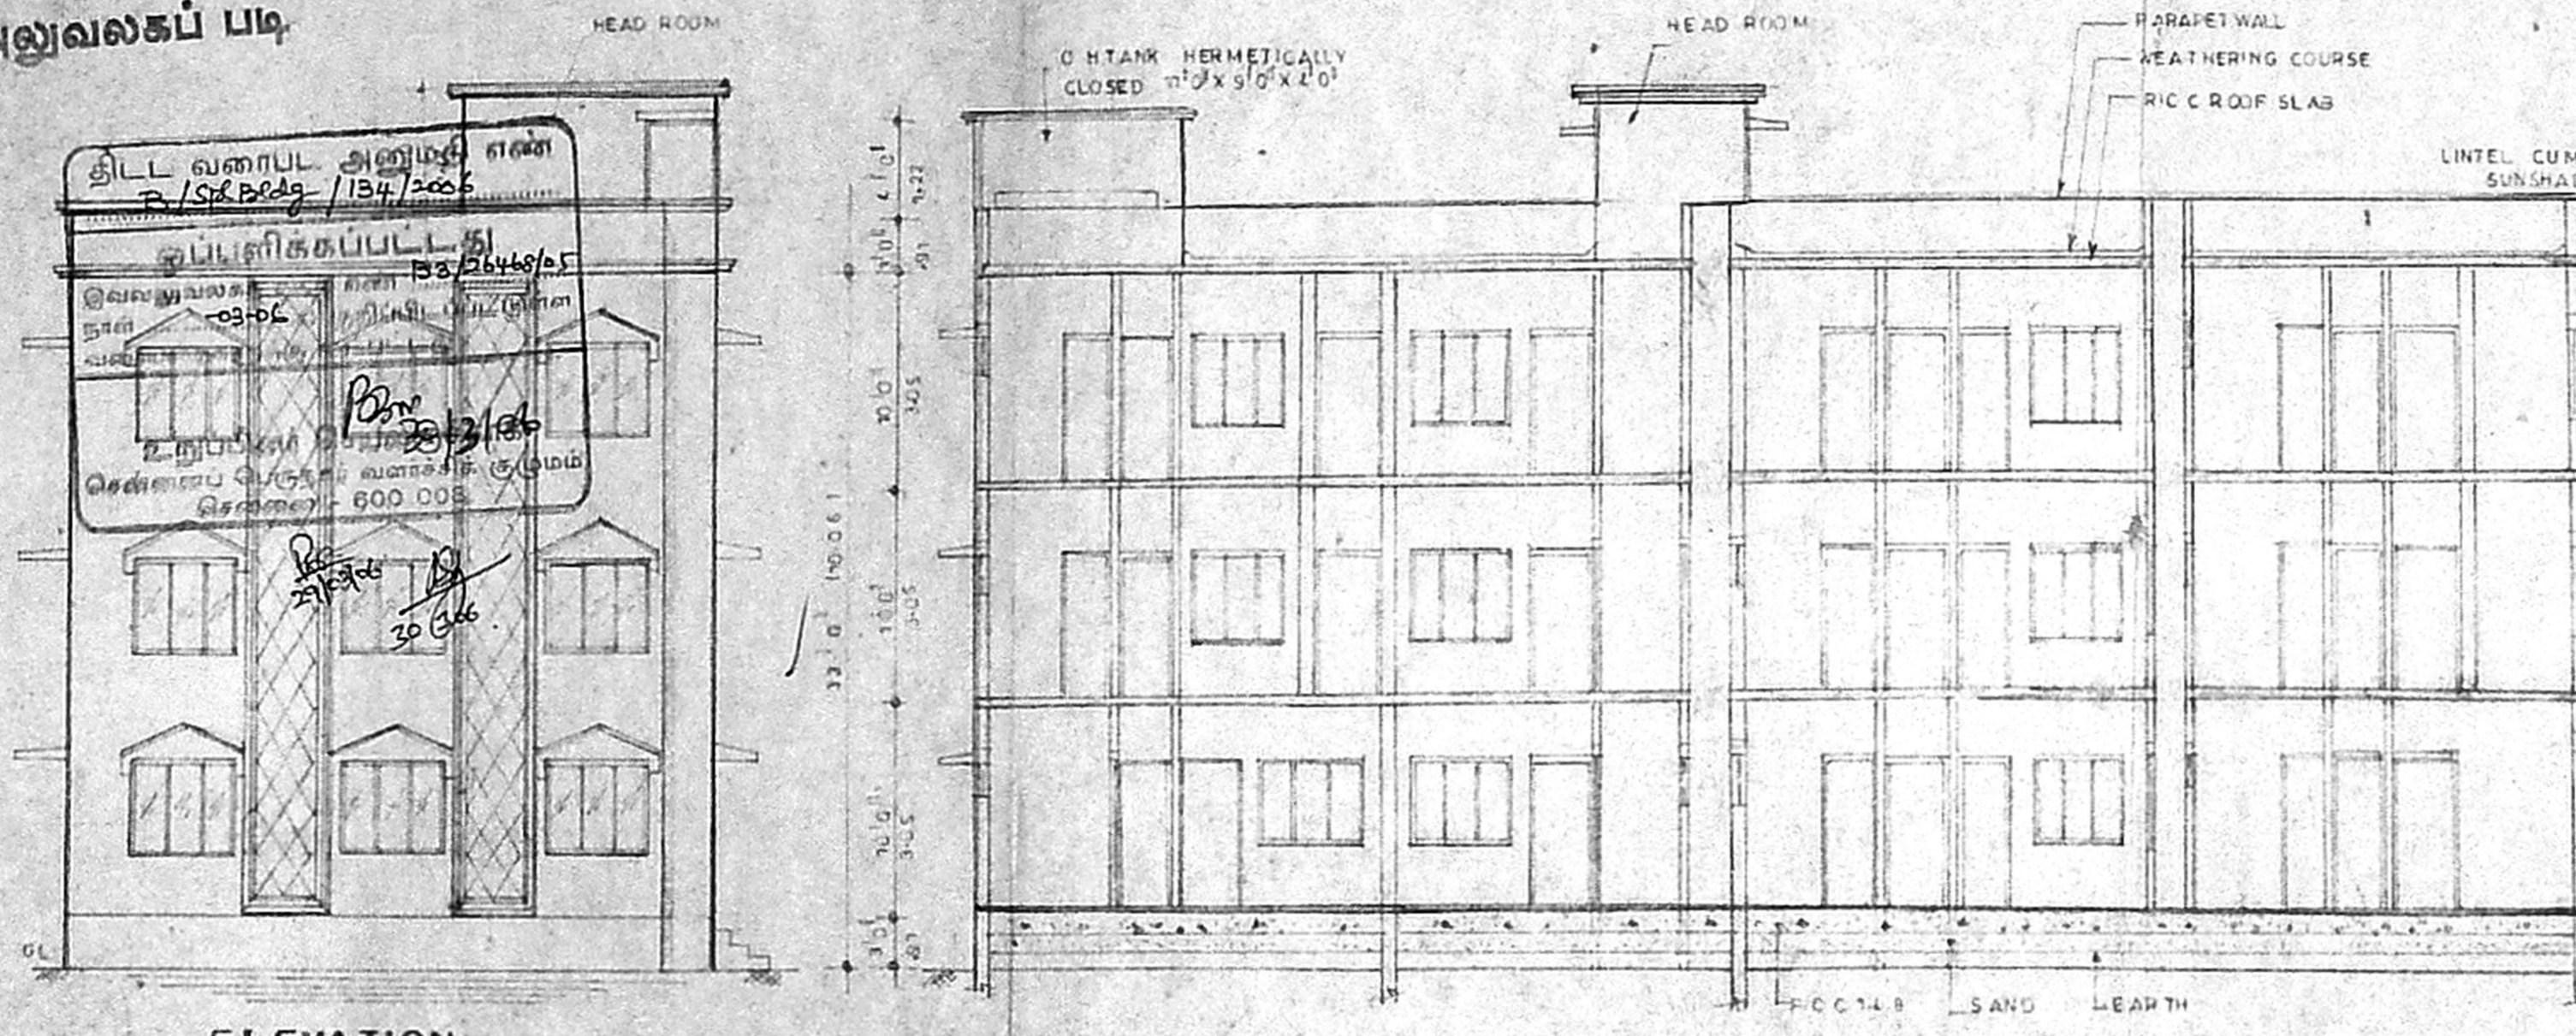


ELEVATION

SECTION A A

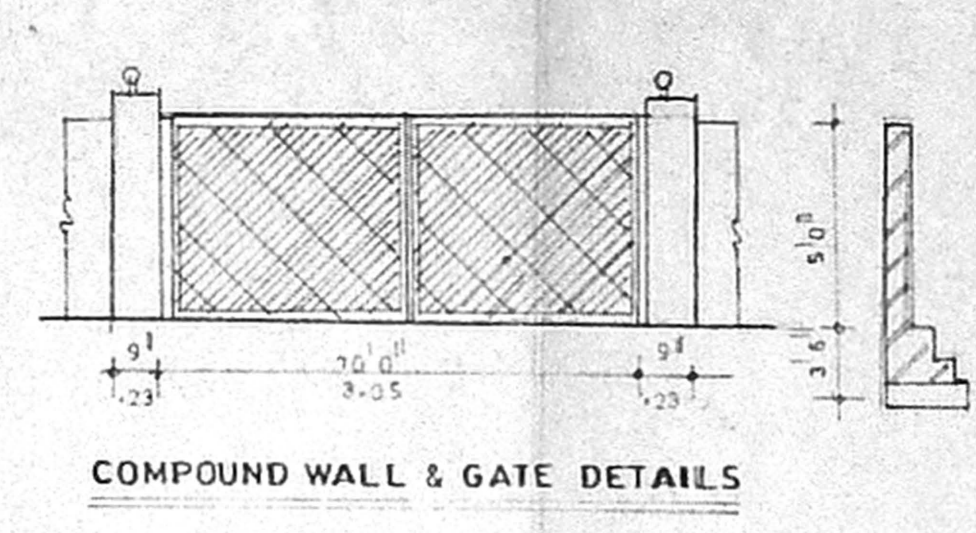


COLUMN FOUNDATION DETAIL


PERCOLATION TRENCH

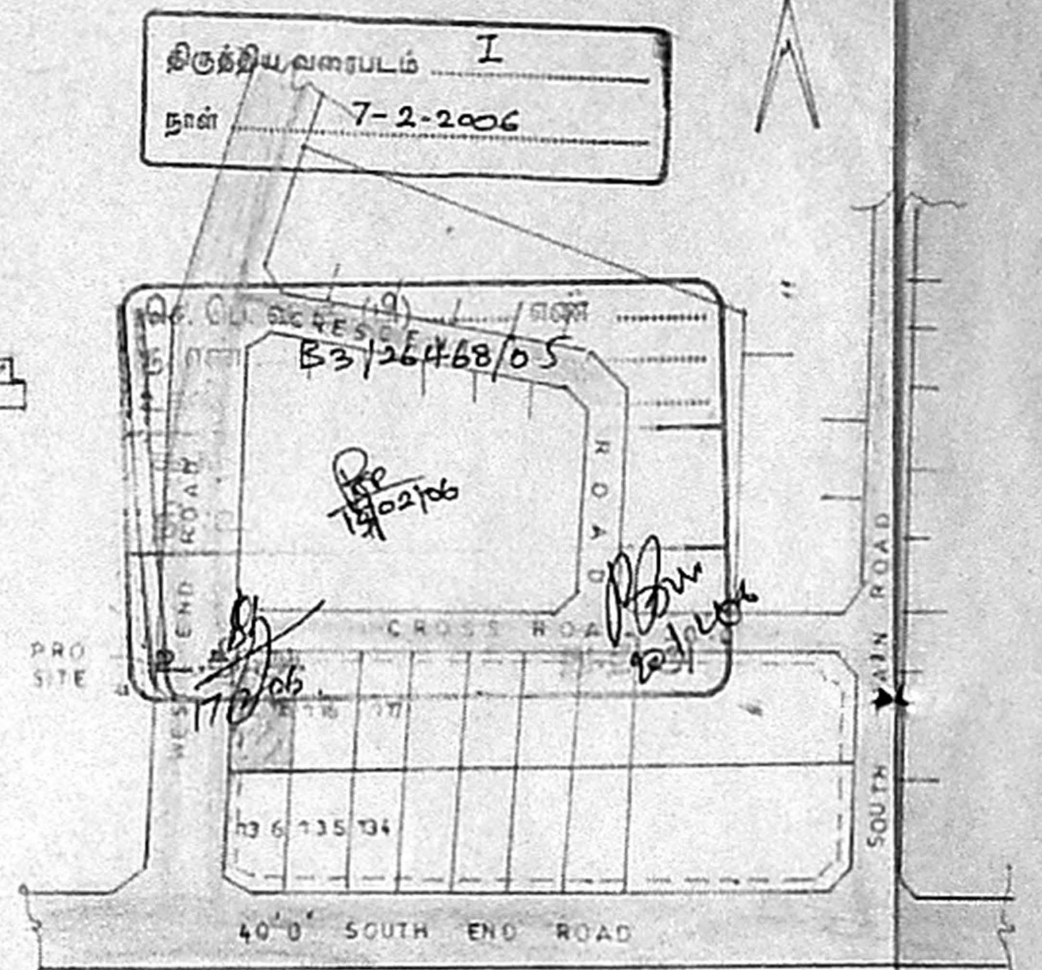


KEY PLAN

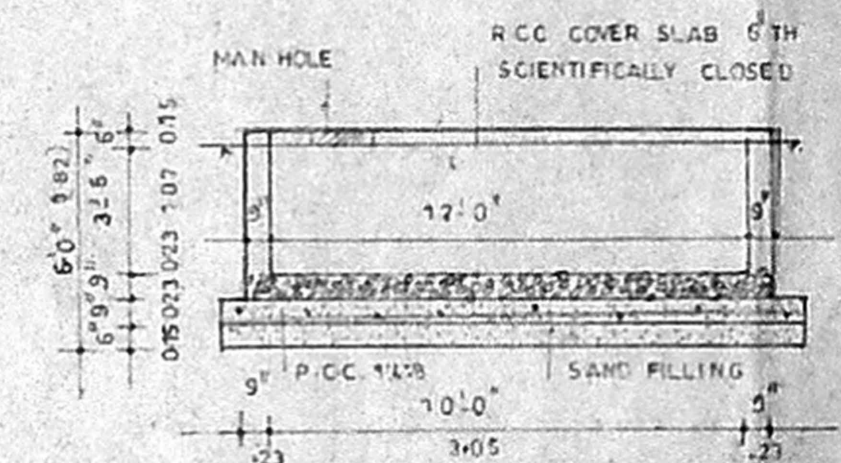


SUMP DETAIL

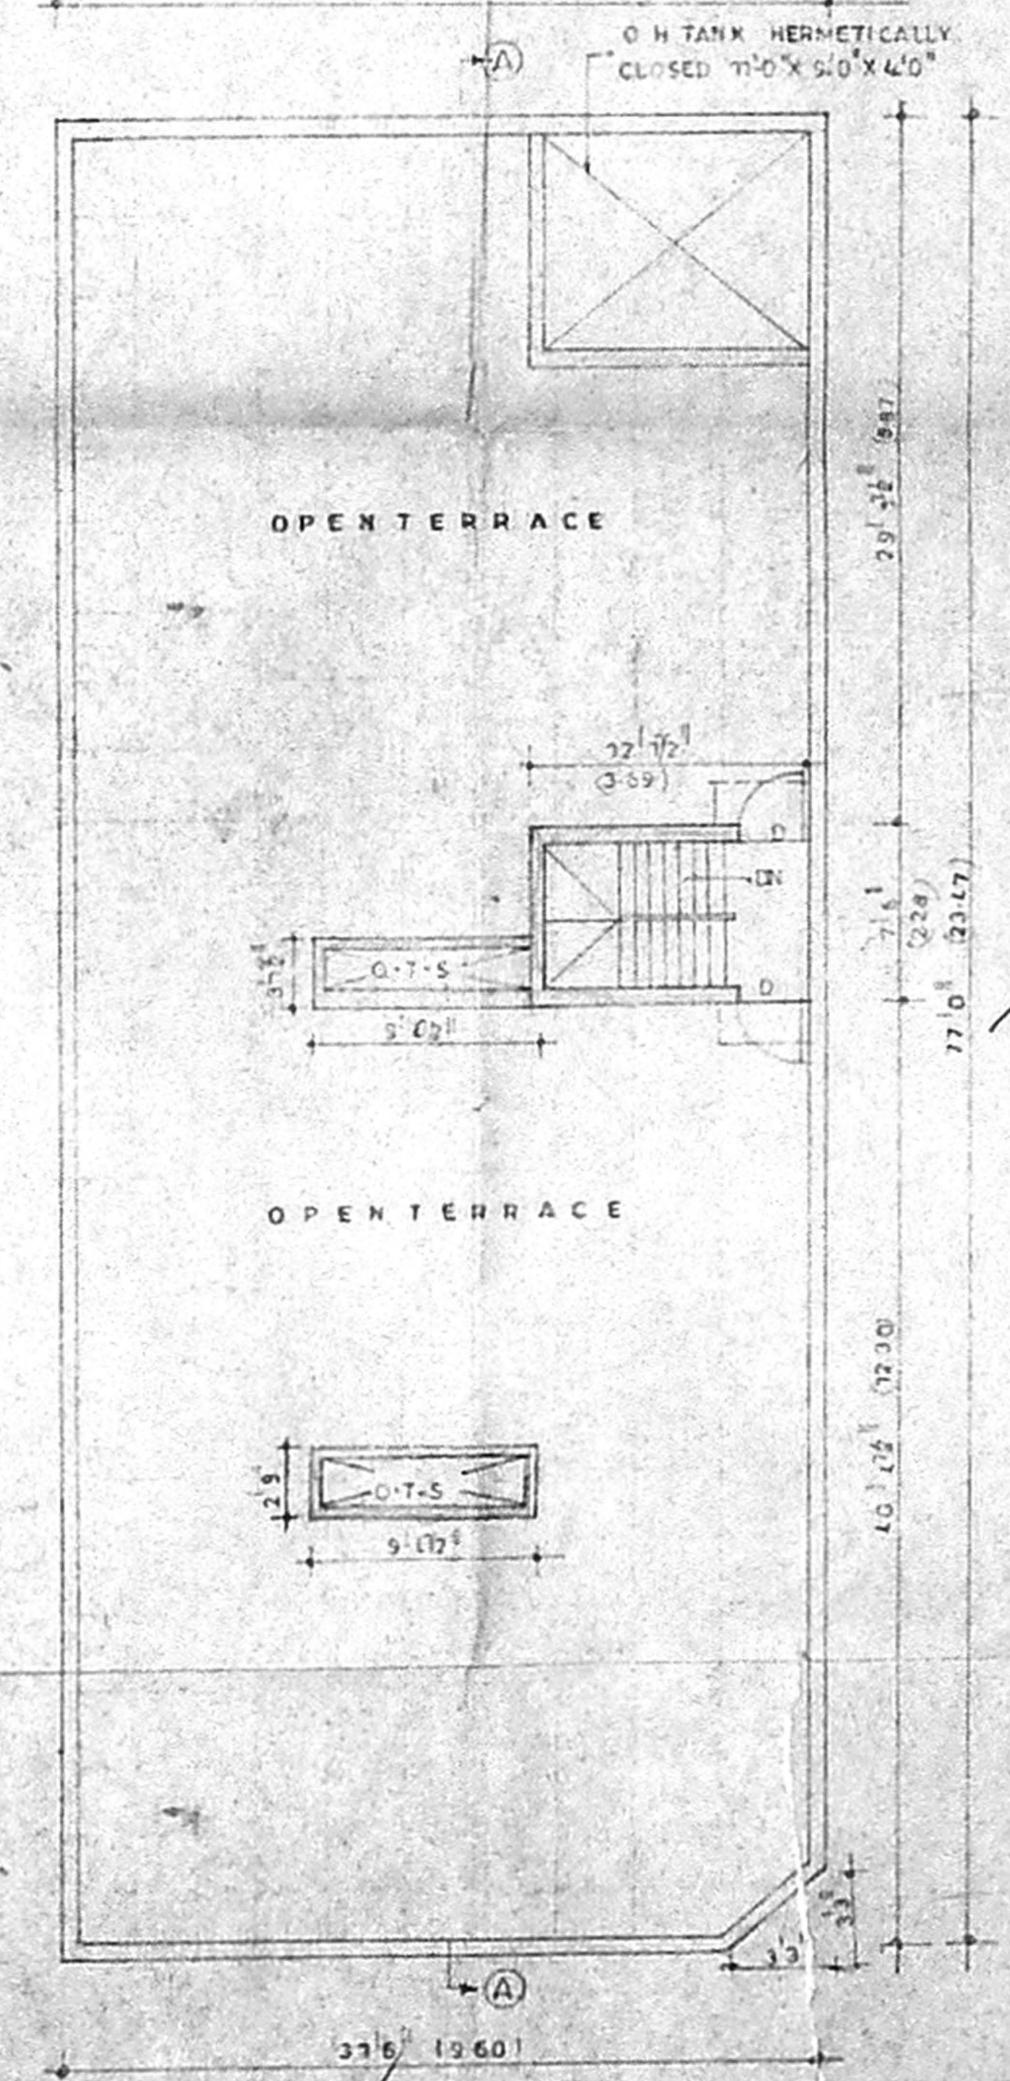

TERRACE FLOOR PLAN

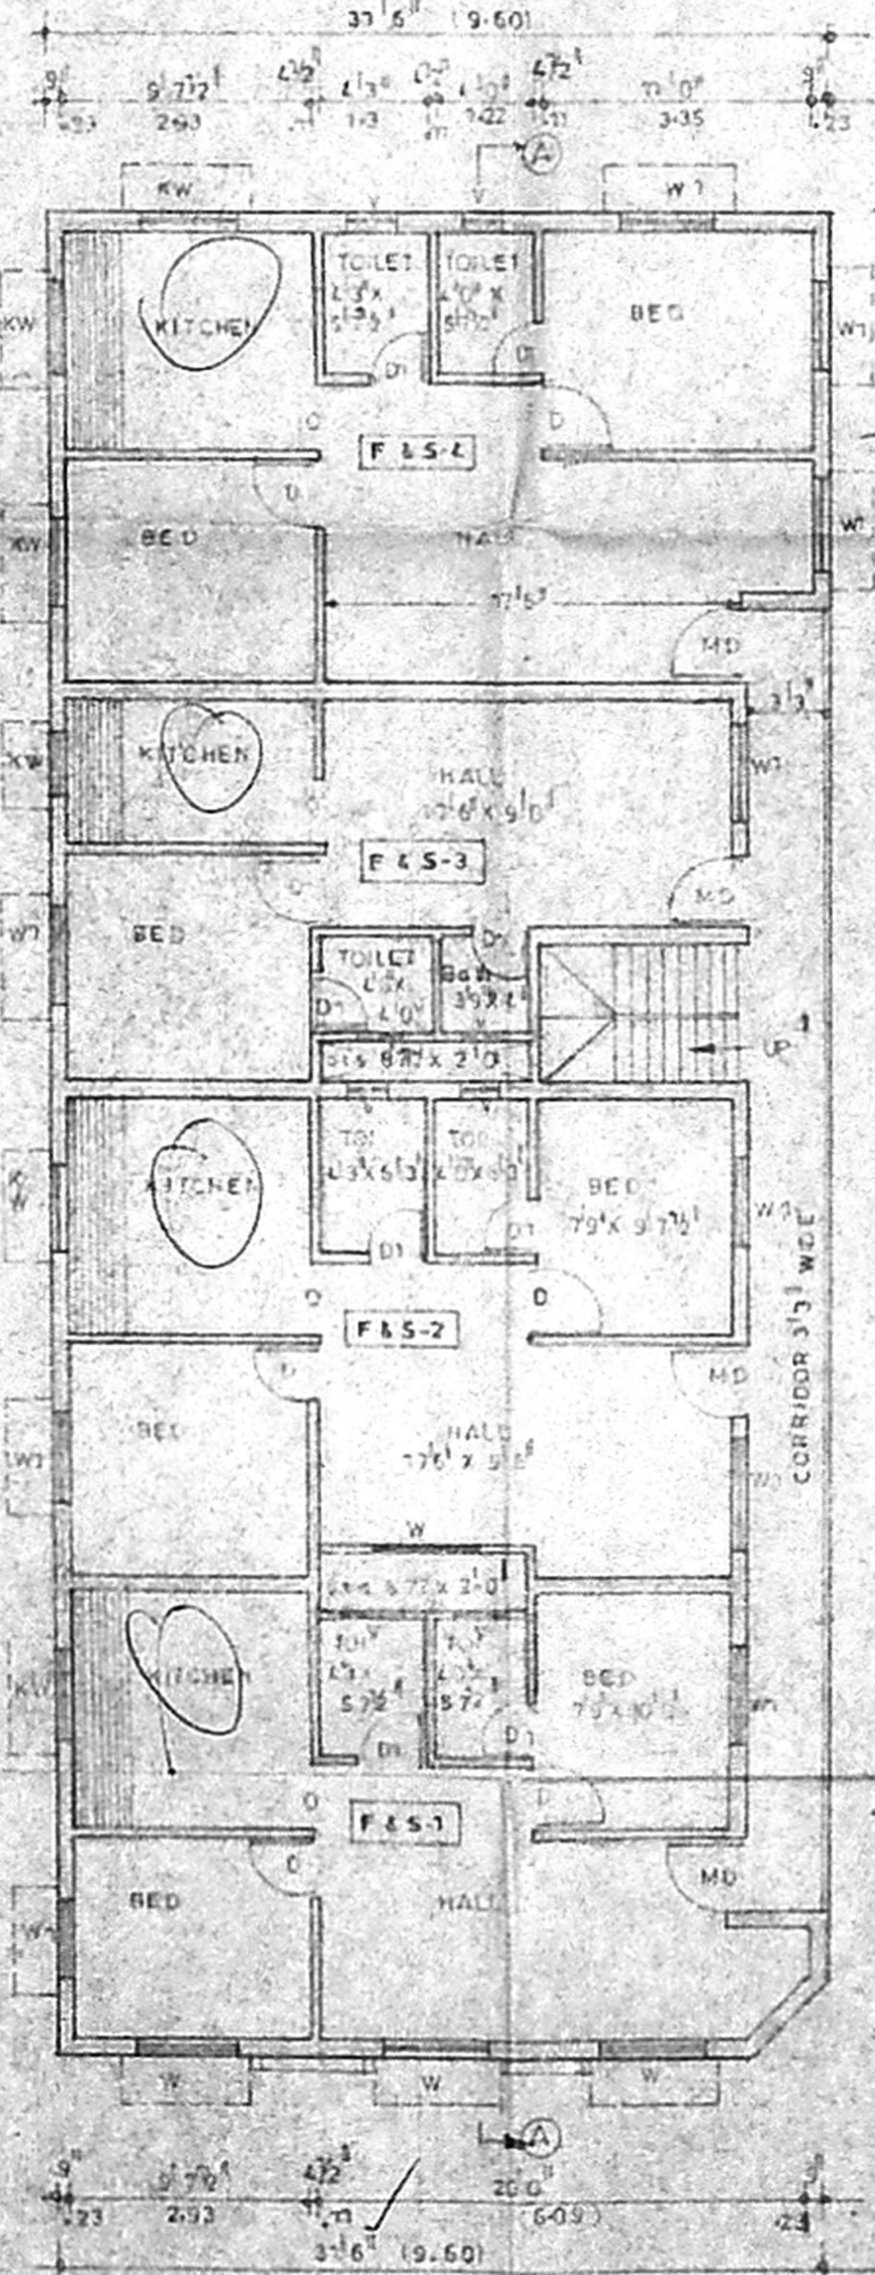

TYPICAL FLOOR PLAN
I & II Floor

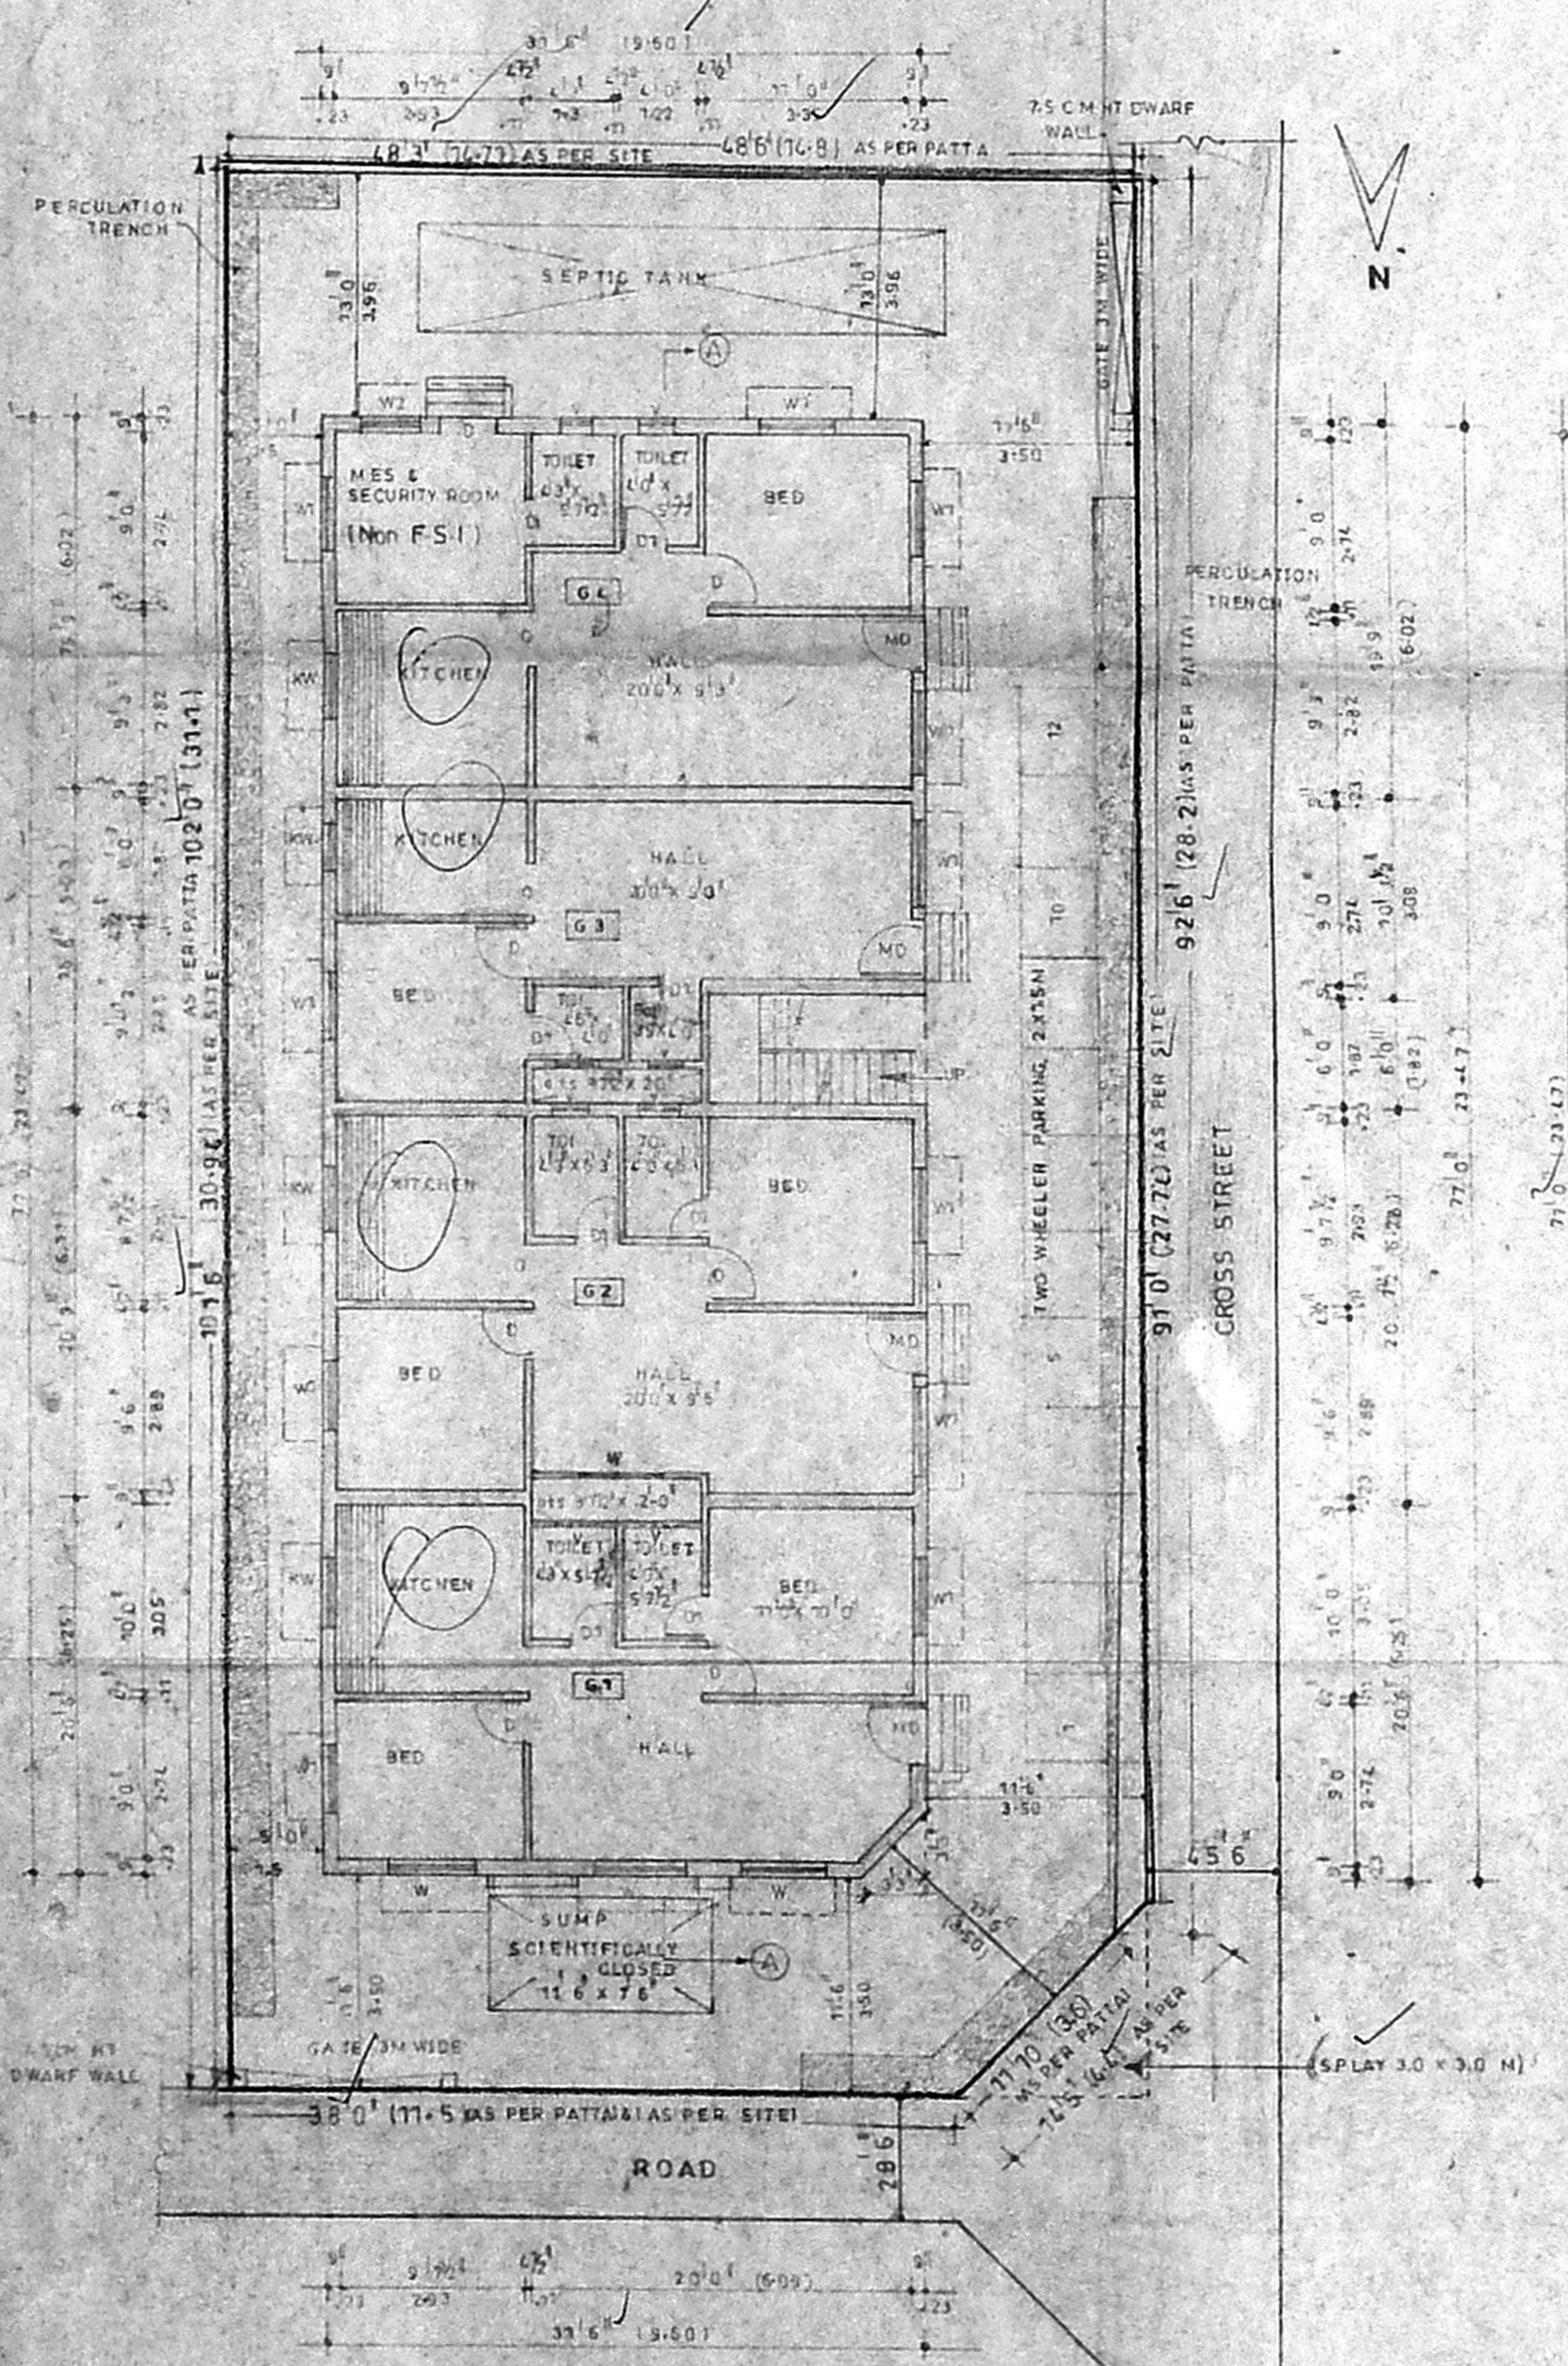

SITE CUM GROUND FLOOR PLAN

PLAN SHOWING THE PROPOSED CONSTRUCTION OF RESIDENTIAL FLATS AT DOOR NO: 18/C-115, CROSS STREET, THIRUVGADA NAGAR, S.NO 589/2 OF AMBATTUR VILLAGE, AMBATTUR TALUK, AMBATTUR MUNICIPALITY.

89/104

SCALE 1" = 8' 0"

Specification

FOUNDATION IN R.C.C. COLUMN FOUNDATION
BRICK WORK IN C.M.13 IN SUPERSTRUCTURE
FLOORING IN MARBLE AND TILES
R.C.C. ROOF SLAB LINTEL SUNSHADE ARE
R.C.C. 12-4
PLASTERING IN C.M. 1:3
DOORS AND WINDOW ARE OF TEAK WOOD
WEATHERING COURSE WITH BRICK JELLY L. CONC.

Joinery details

MD	MAIN DOOR	3'3" x 7'0"
D	DOOR	3'0" x 7'0"
D1	DOOR	2'6" x 7'0"
W	WINDOW	5'0" x 4'6"
W1	WINDOW	4'0" x 4'6"
KW	KITCHEN WINDOW	3'0" x 3'0"
W2	WINDOW	3'0" x 4'0"
V	VENTILATOR	2'0" x 2'0"

Area details

AS PER PATTA	4896.00 Sqft	455.01 Sqm
AS PER SITE	4825.21 Sqft	448.44 Sqm
As per DOCUMENT	4750.00 Sqft	441.44 Sqm
GROUND FLOOR AREA	2250.59 Sqft	212.305 Sqm
NON F.S.I Area	135.13 Sqft	12.55 Sqm
FIRST FLOOR AREA	2385.72 Sqft	221.66 Sqm
SECOND FLOOR AREA	2385.72 Sqft	221.66 Sqm
Total	7022.03 Sqft	655.625 Sqm
PLOT COVERAGE	50 %	
F.S.I	1.486	

Colour index

PROPOSED	—
ROAD	—
BOUNDARY	—

Owner

LOGANATHAN HARI KUMAR
ARCHITECT
HARITEK CONSULTANTS
ARCHITECTS - ENGINEERS - PLANNERS
3B, # 2, Valluvarcottam High Road,
Nungambakkam, Chennai - 600 034.
G: 8228690, Cell: 98400-76861

Licensed surveyor