




திருத்திய வரைபடம் - இடம் - 28.12.06
 எண் 28.12.06
 செ. பெ. வ. கு. (பி) எண்
 த. எண் 123/17/06
 உதயசாரதி
 சா.ந.நாயகர் (பி)
 தி. உ.
 உதிசாரதி

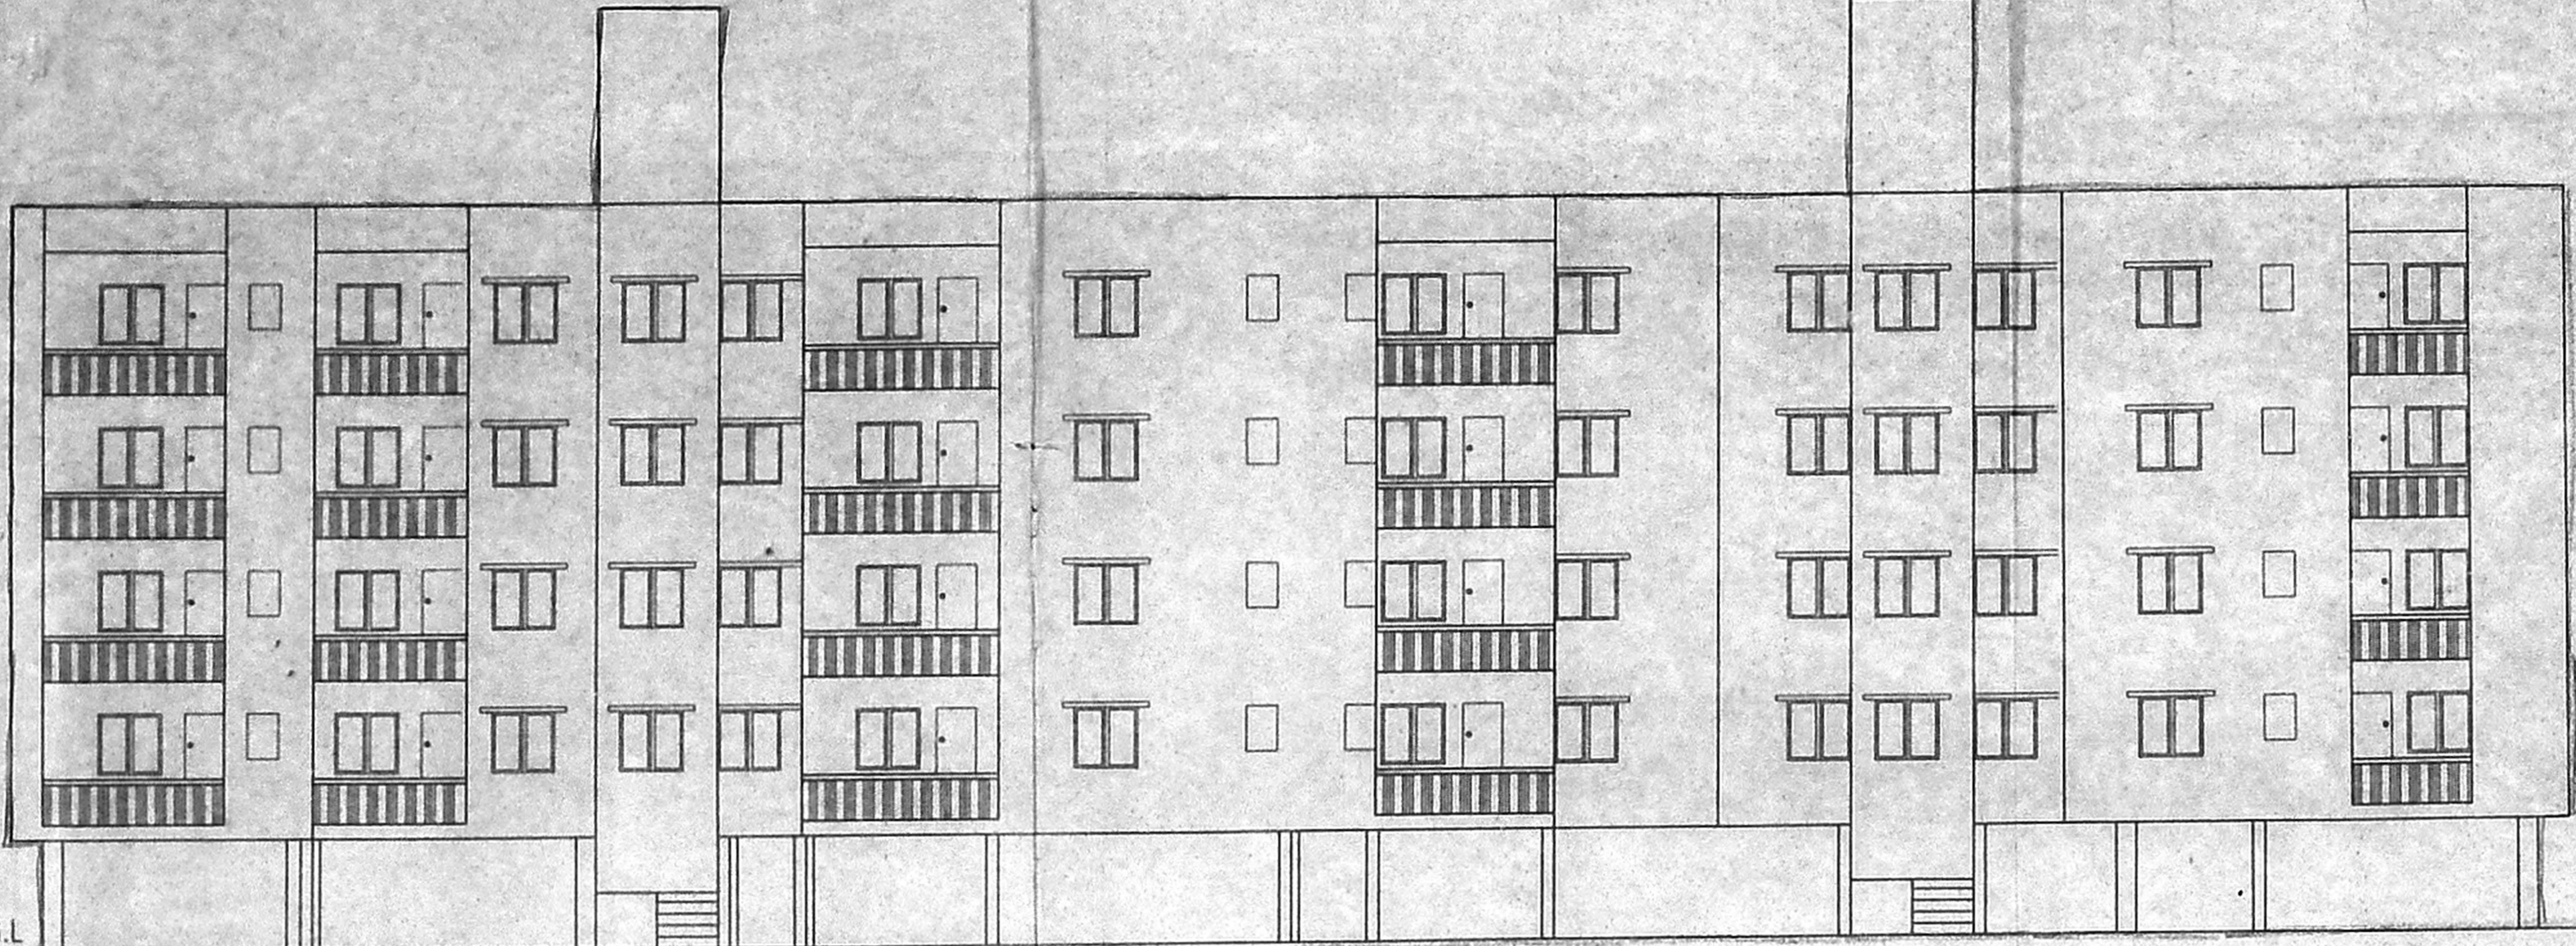

ELEVATION

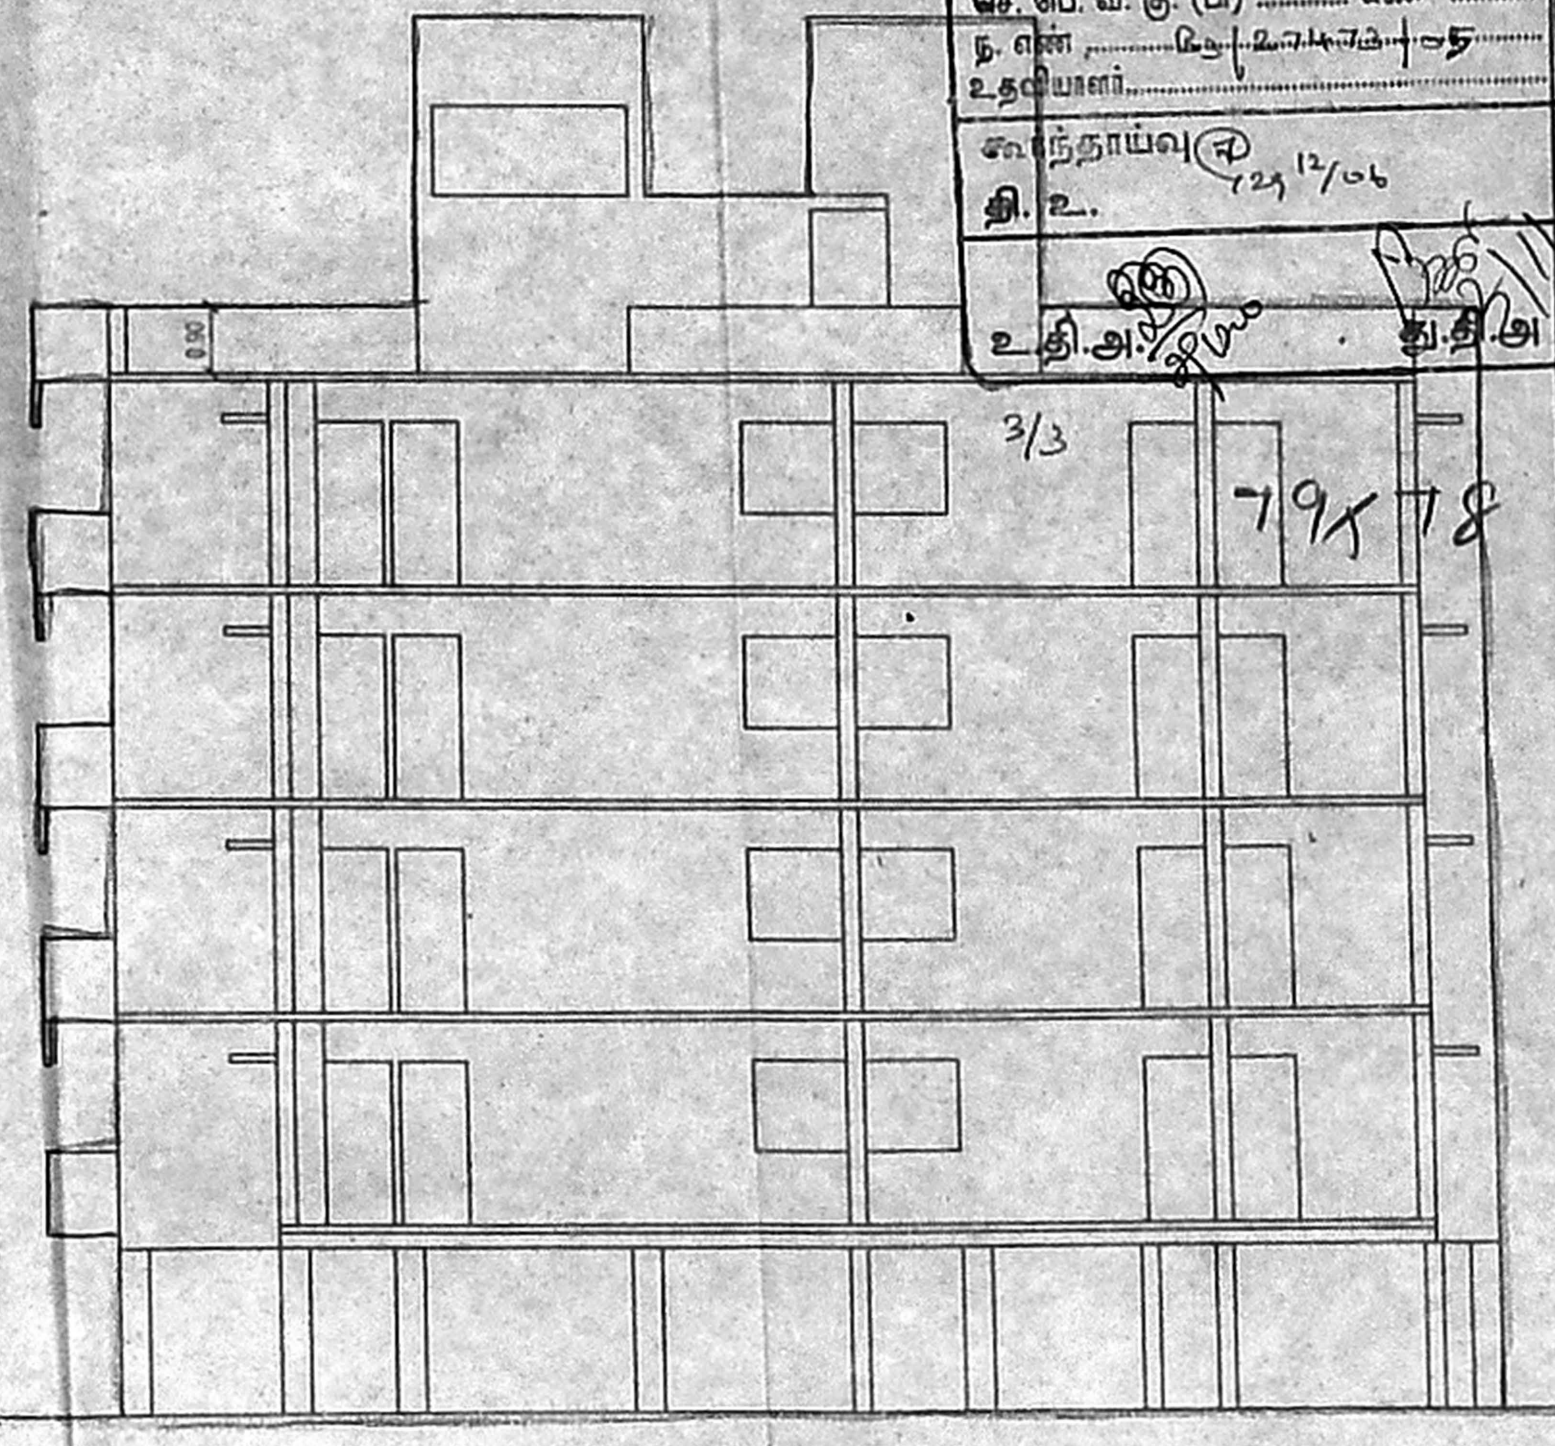

SECTION B-B

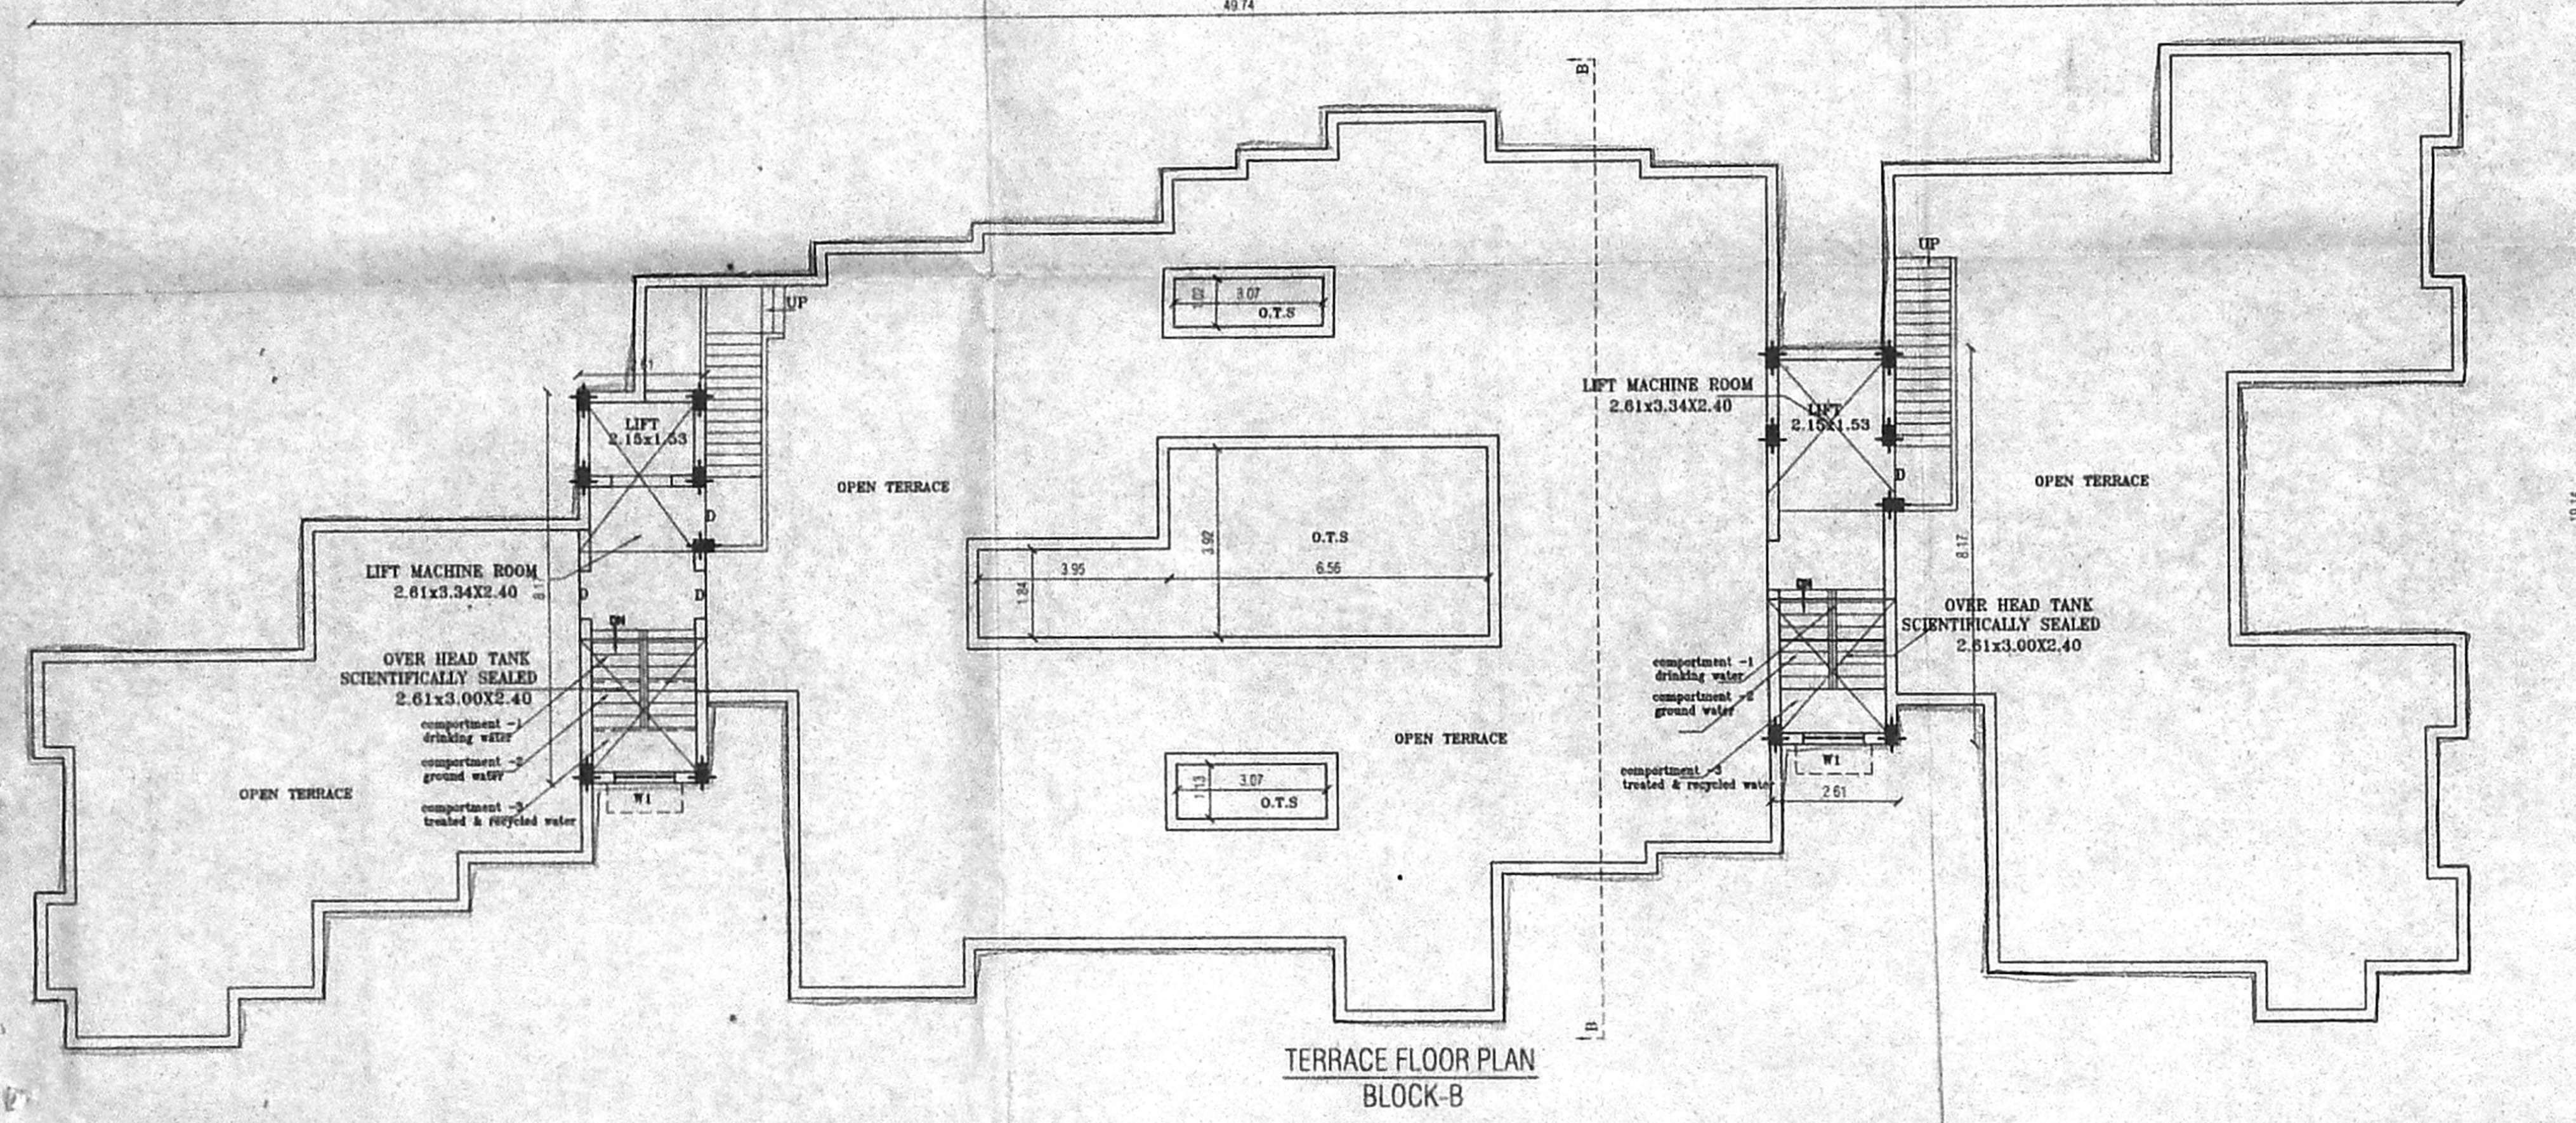


TERRACE FLOOR PLAN
BLOCK-B

- SPECIFICATION:**
1. R.C.C FRAMED STRUCTURE M20
 2. BRICK WORK IN BASEMENT & SUPER STRUCTURE in C.M.1:5
 3. WALLS ARE PLASTERED BY CEMENT MORTAR 1:5
 4. WALLS ARE PAINTED BY CEMENT PAINT.
 5. LINTEL OVER OPENING.
 6. JOINERY WORK IN TEAK WOOD.
 7. ROOF COVERED BY RCC SLAB.
 8. ALL RCC WORK IN M20
 9. WEATHERING COURSE LAID OVER RCC SLAB WITH PROPER SLOPE

AREA STATEMENT-B

STILT FLOOR	42.65M ²
FIRST FLOOR	608.96M ²
SECOND FLOOR	608.96M ²
THIRD FLOOR	608.96M ²
FOURTH FLOOR	608.96M ²
TOTAL	2478.49M ²

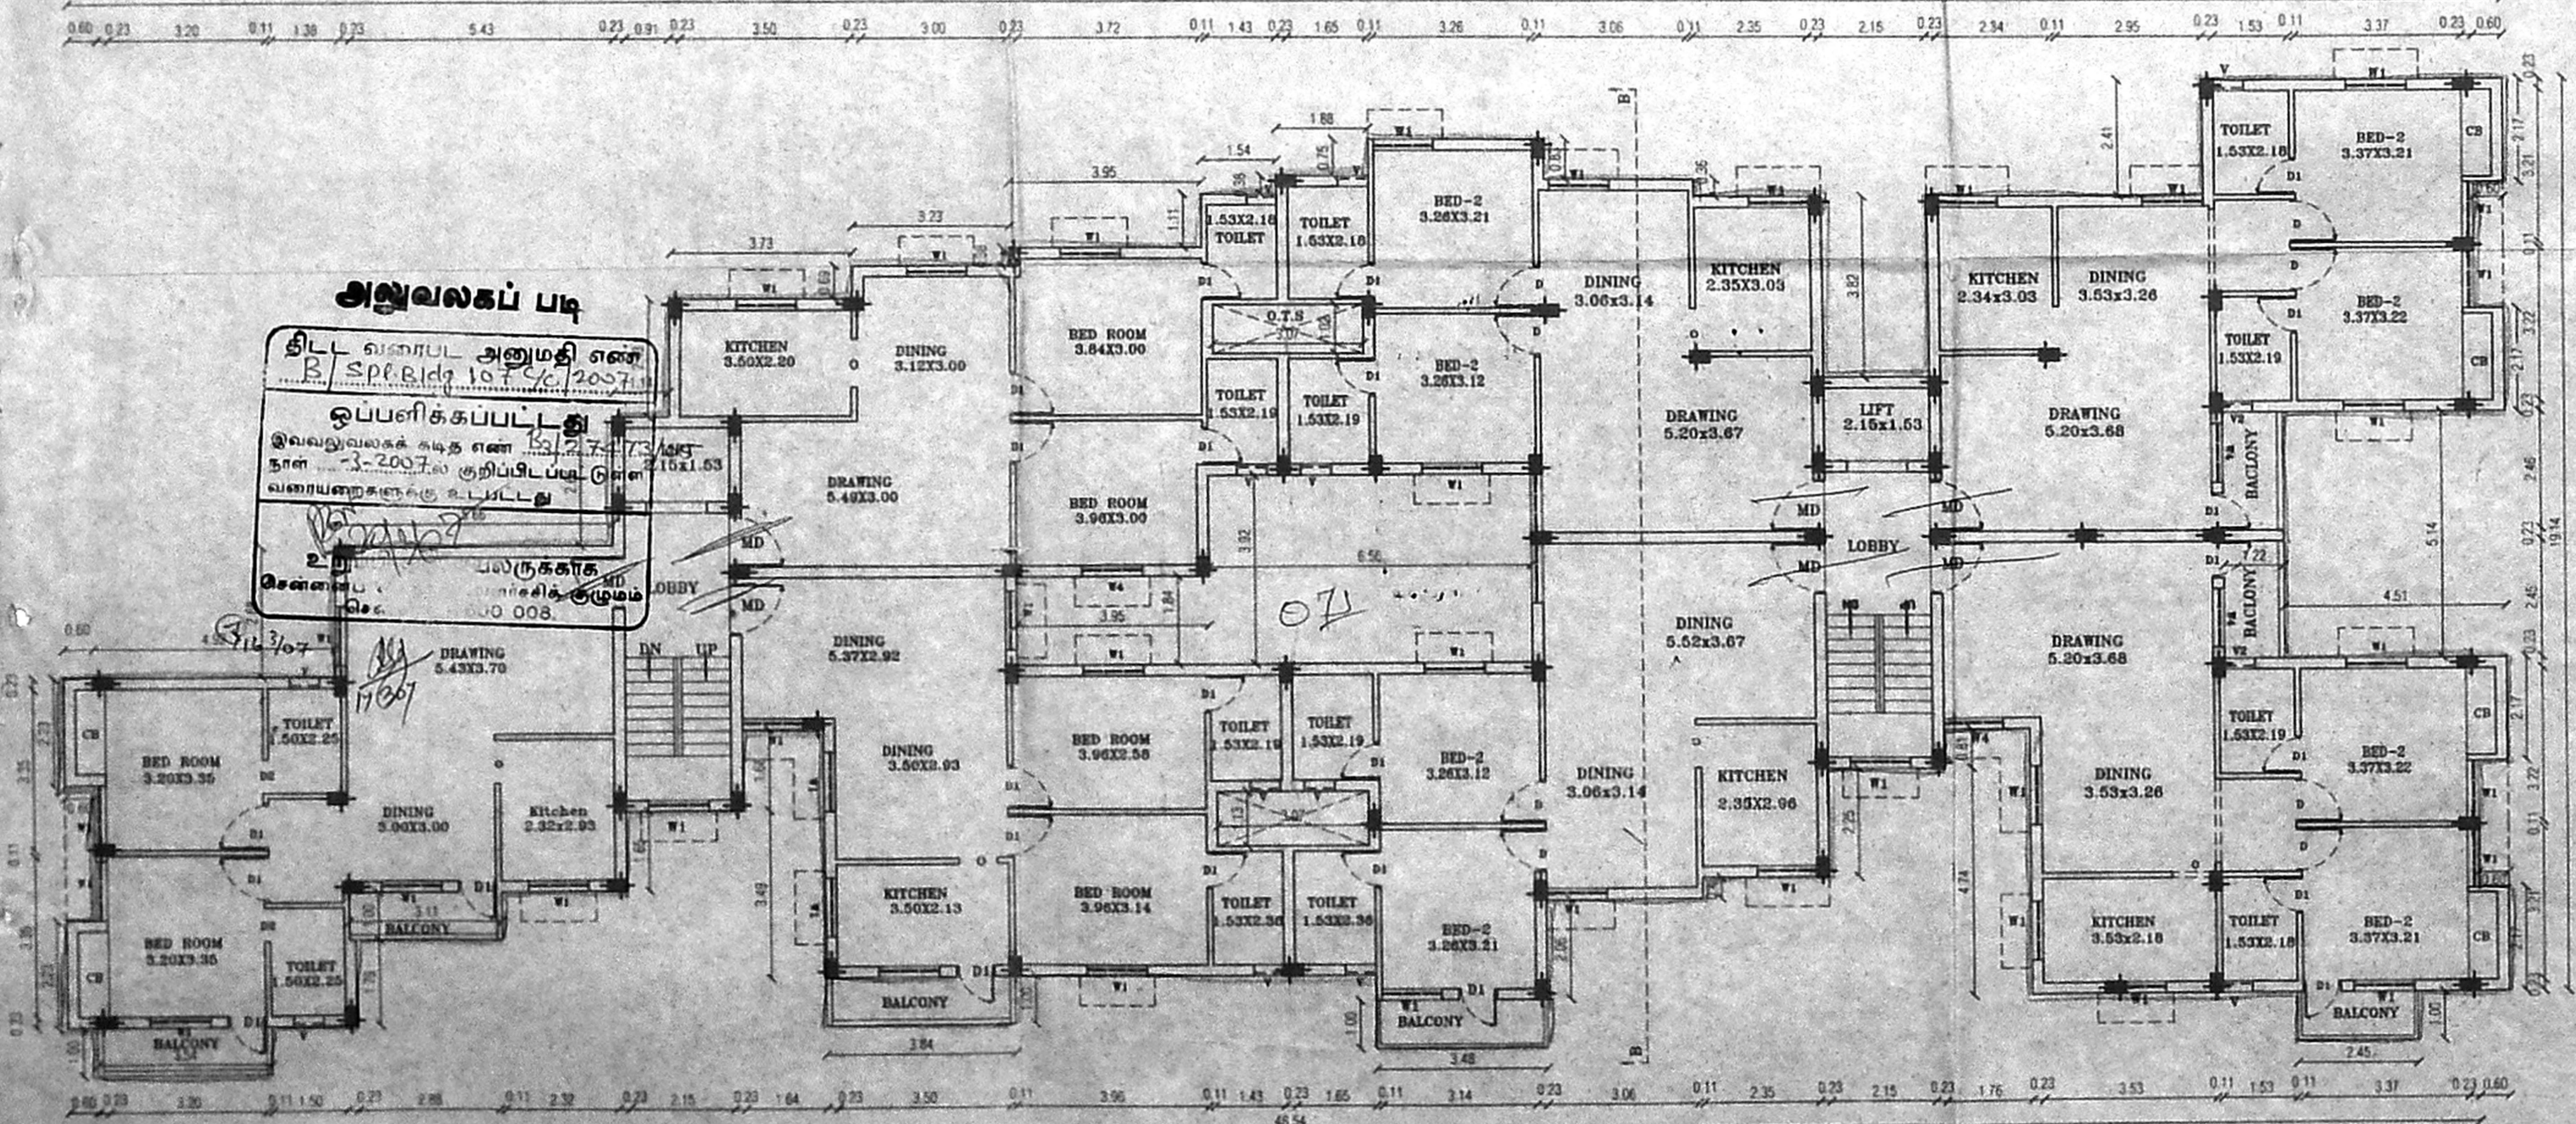

TYPICAL FLOOR PLAN
FIRST, SECOND, THIRD & FOURTH FLOOR PLAN
BLOCK-B

BLOCK-B

COLOUR INDEX	SCHEDULE OF JOINERY
PROPOSED	MB COOP - 1.52 X 2.44
ROAD	D DOOR - 1.00 X 2.13
BOUNDARY	D1 DOOR - 0.91 X 2.13
	D2 DOOR - 0.75 X 2.13
	W1 WINDOW - 1.22 X 1.22
	W WINDOW - 2.45 X 1.22
	V VENTILATOR - 1.00 X 0.60

SCALE : 1:100

PLAN SHOWING THE PROPOSED RESIDENTIAL BUILDING AT S.No.97/1A, 97/1B, 97/1C & 97/1D, NOLOMBUR VILLAGE, AMBATTUR TALUK, THIRUVALUR DISTRICT CHENNAI

MEASUREMENTS ARE IN METRES

OWNER SIGNATURE

S. ATHIYAMAN, B.E. AMIE, FIV
 CHARTERED ENGINEER AND VALUER,
 CLASS-Y LICENSED SURVEYOR No: 192
 CORPORATION OF CHENNAI,
 NEW 5, NATHAMUNI STREET,
 T. NAGAR, CHENNAI-600 017.
 Ph: 261 6824, 261 6821, 119
 E-mail: athiyaman04@yahoo.com

LICENSED SURVEYOR