

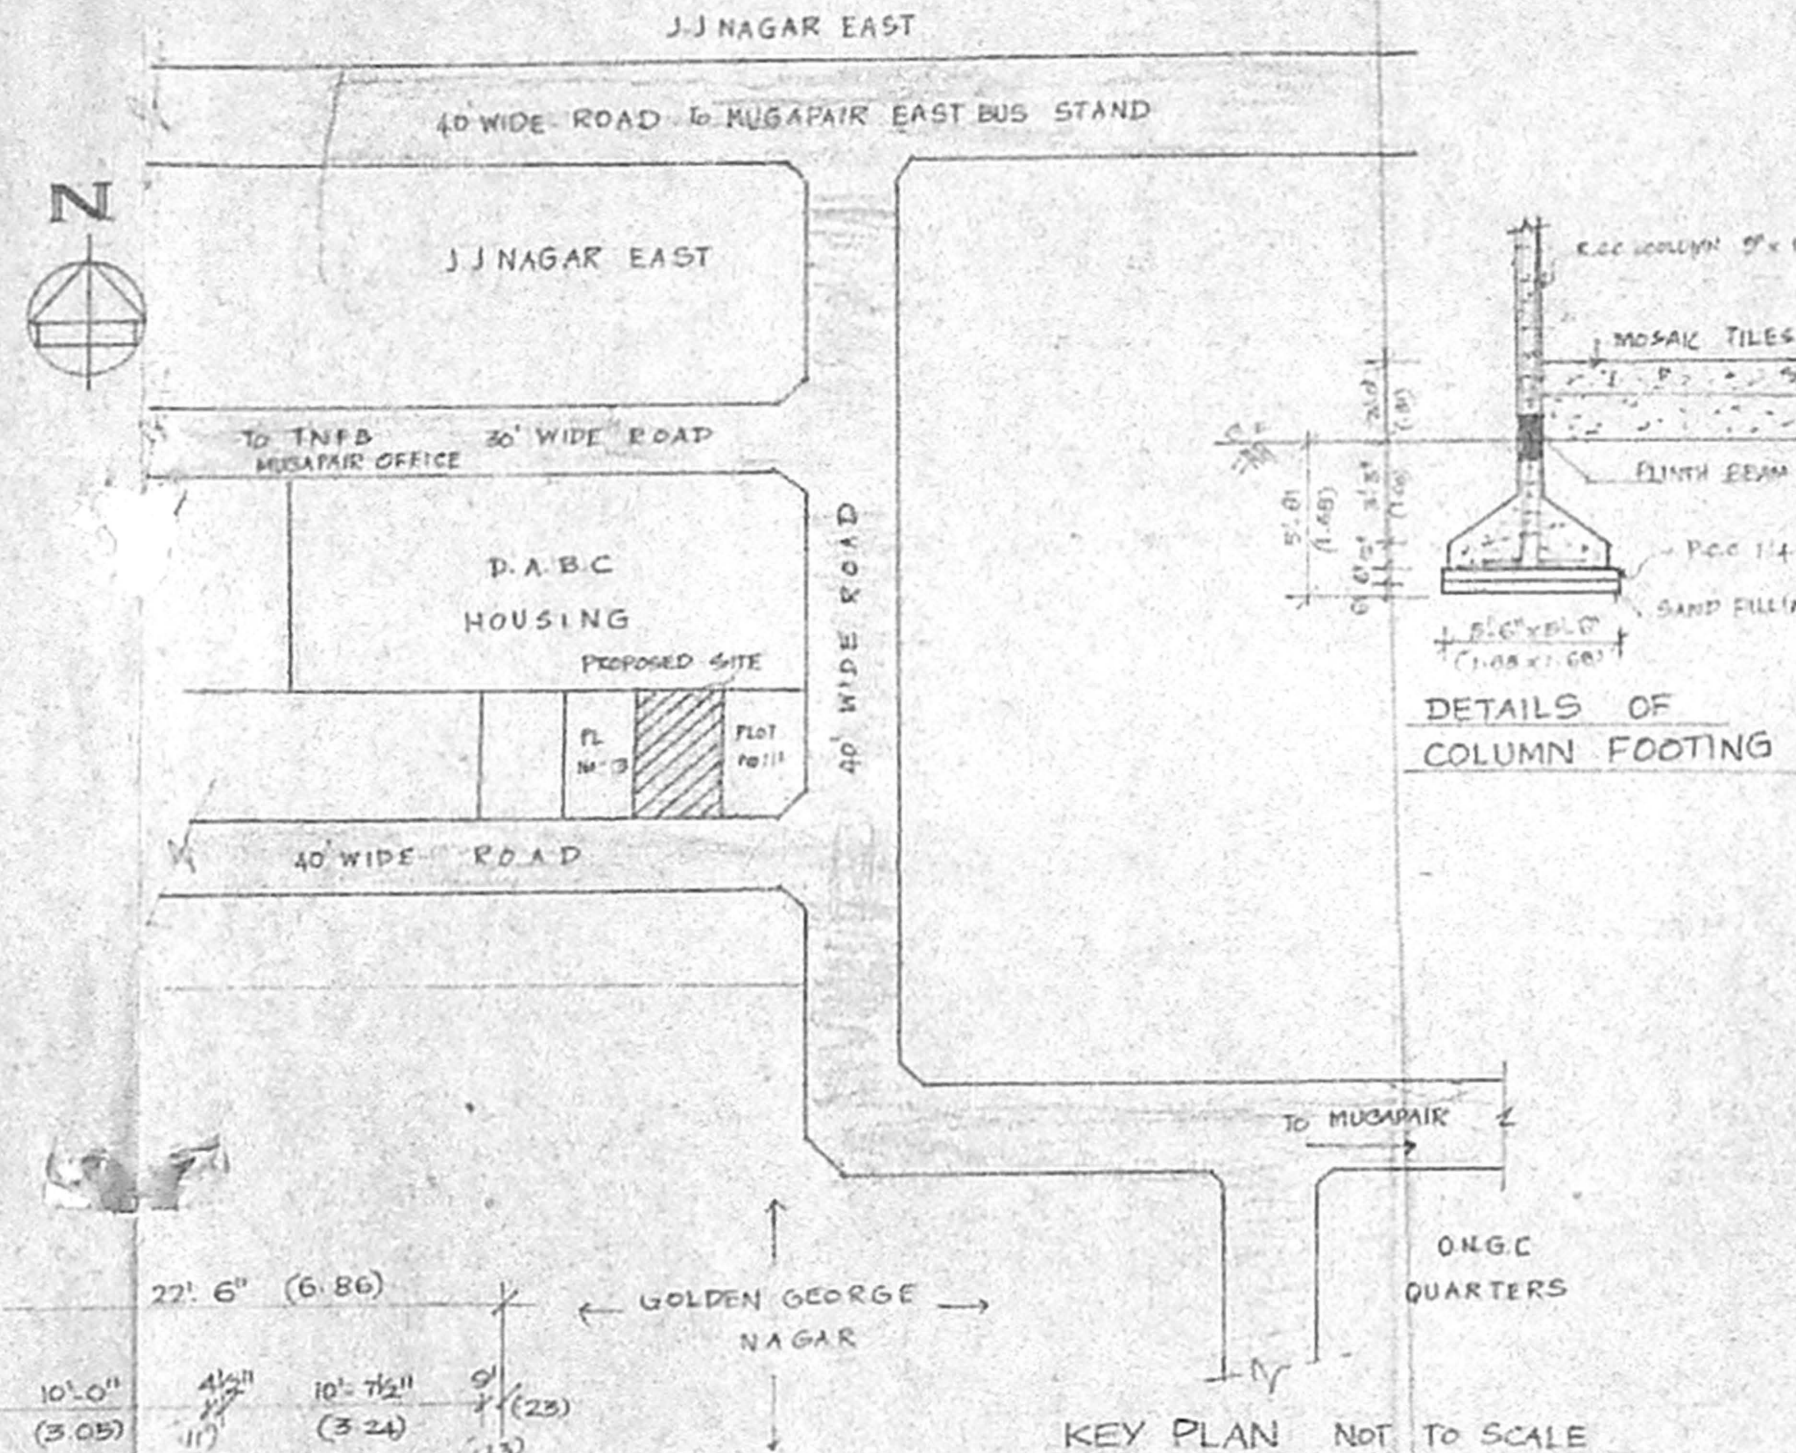


**அனுமதிப் படி**


பி. ல. வ. அனுமதி எண்: B/சு.ப.ப.ப. 1/அ. 1/2006  
 இப்பணிக்கப்பட்டுள்ள அனுமதிக்காக கட்ட வேண்டிய தொகை ரூ. 11,000/-  
 சென்னை மாநகராட்சி கட்டிடத்துறை - 600 002

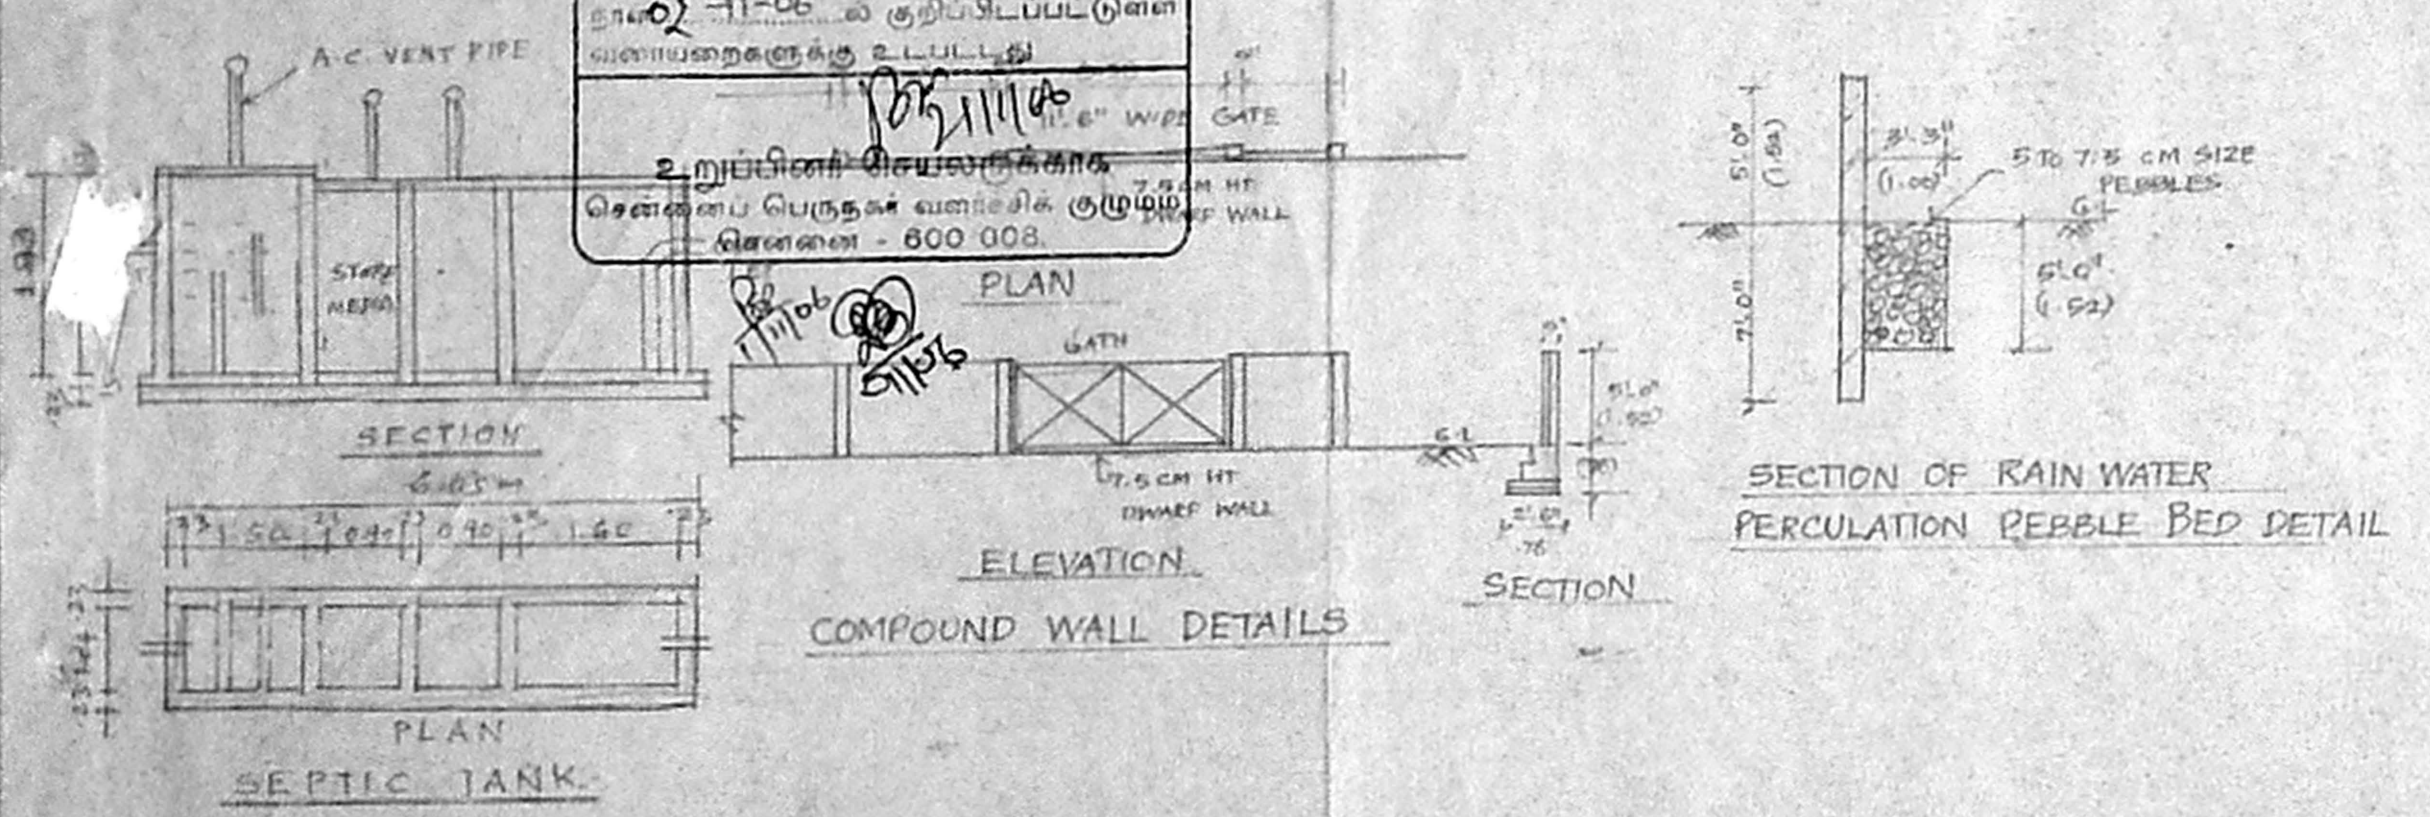


DETAILS OF COLUMN FOOTING

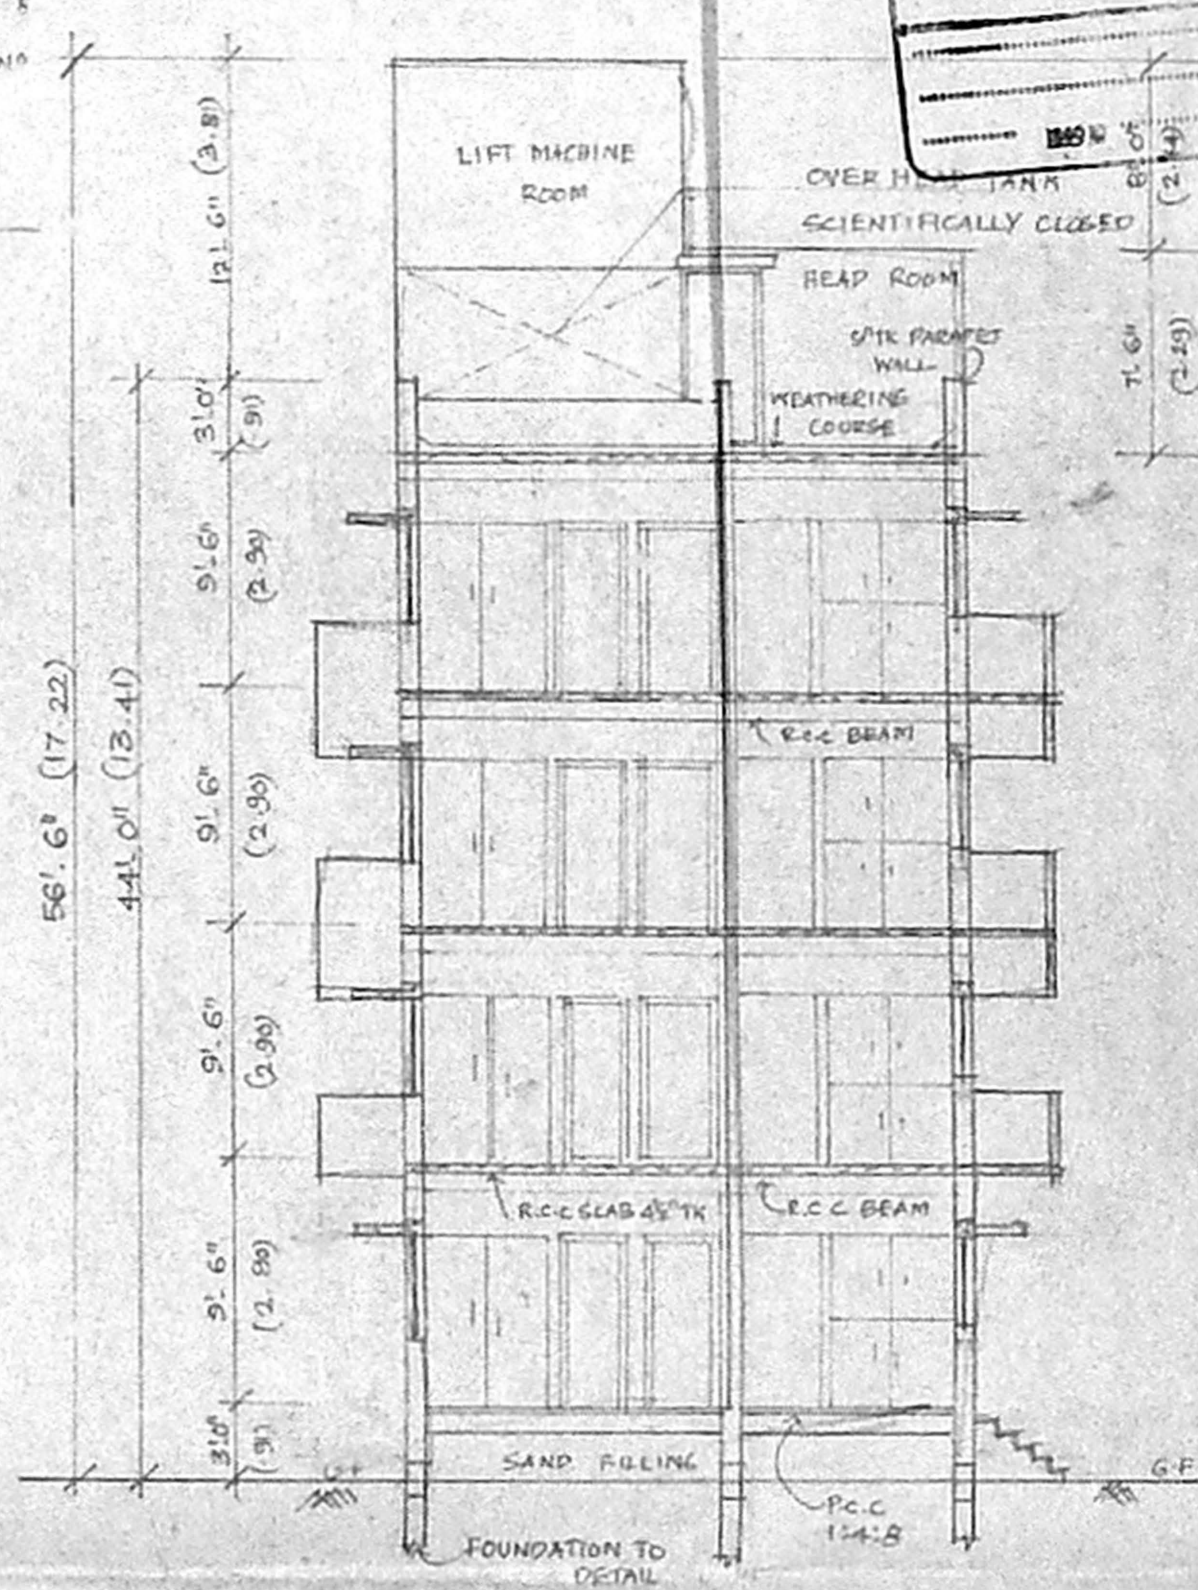


SECTION ON XX

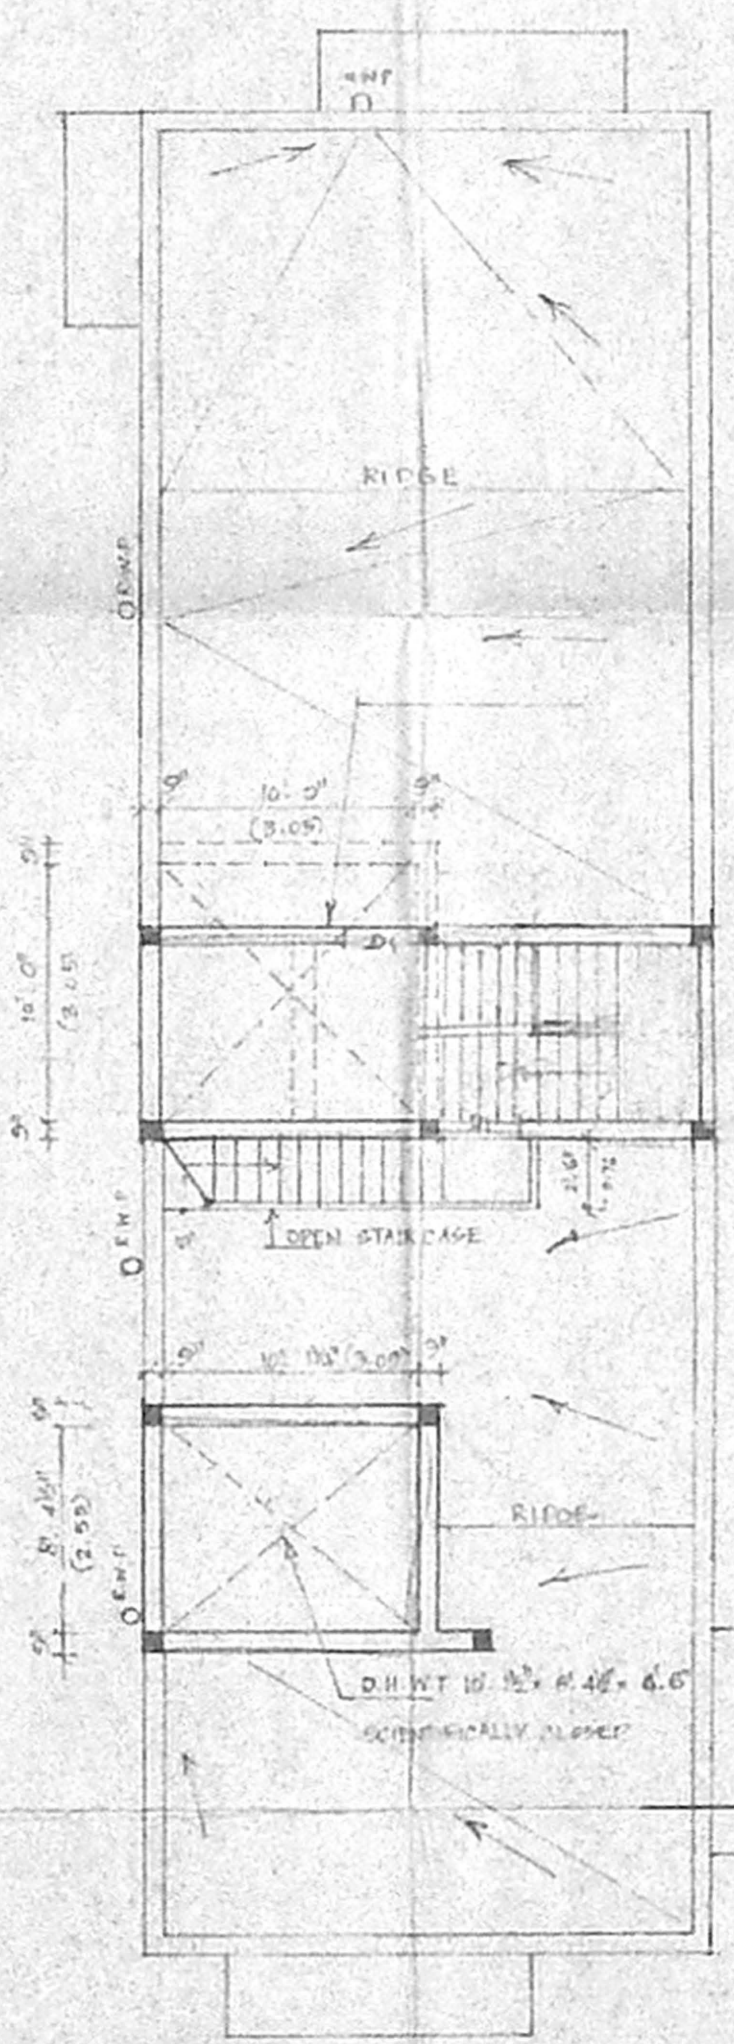


TERRACE FLOOR PLAN

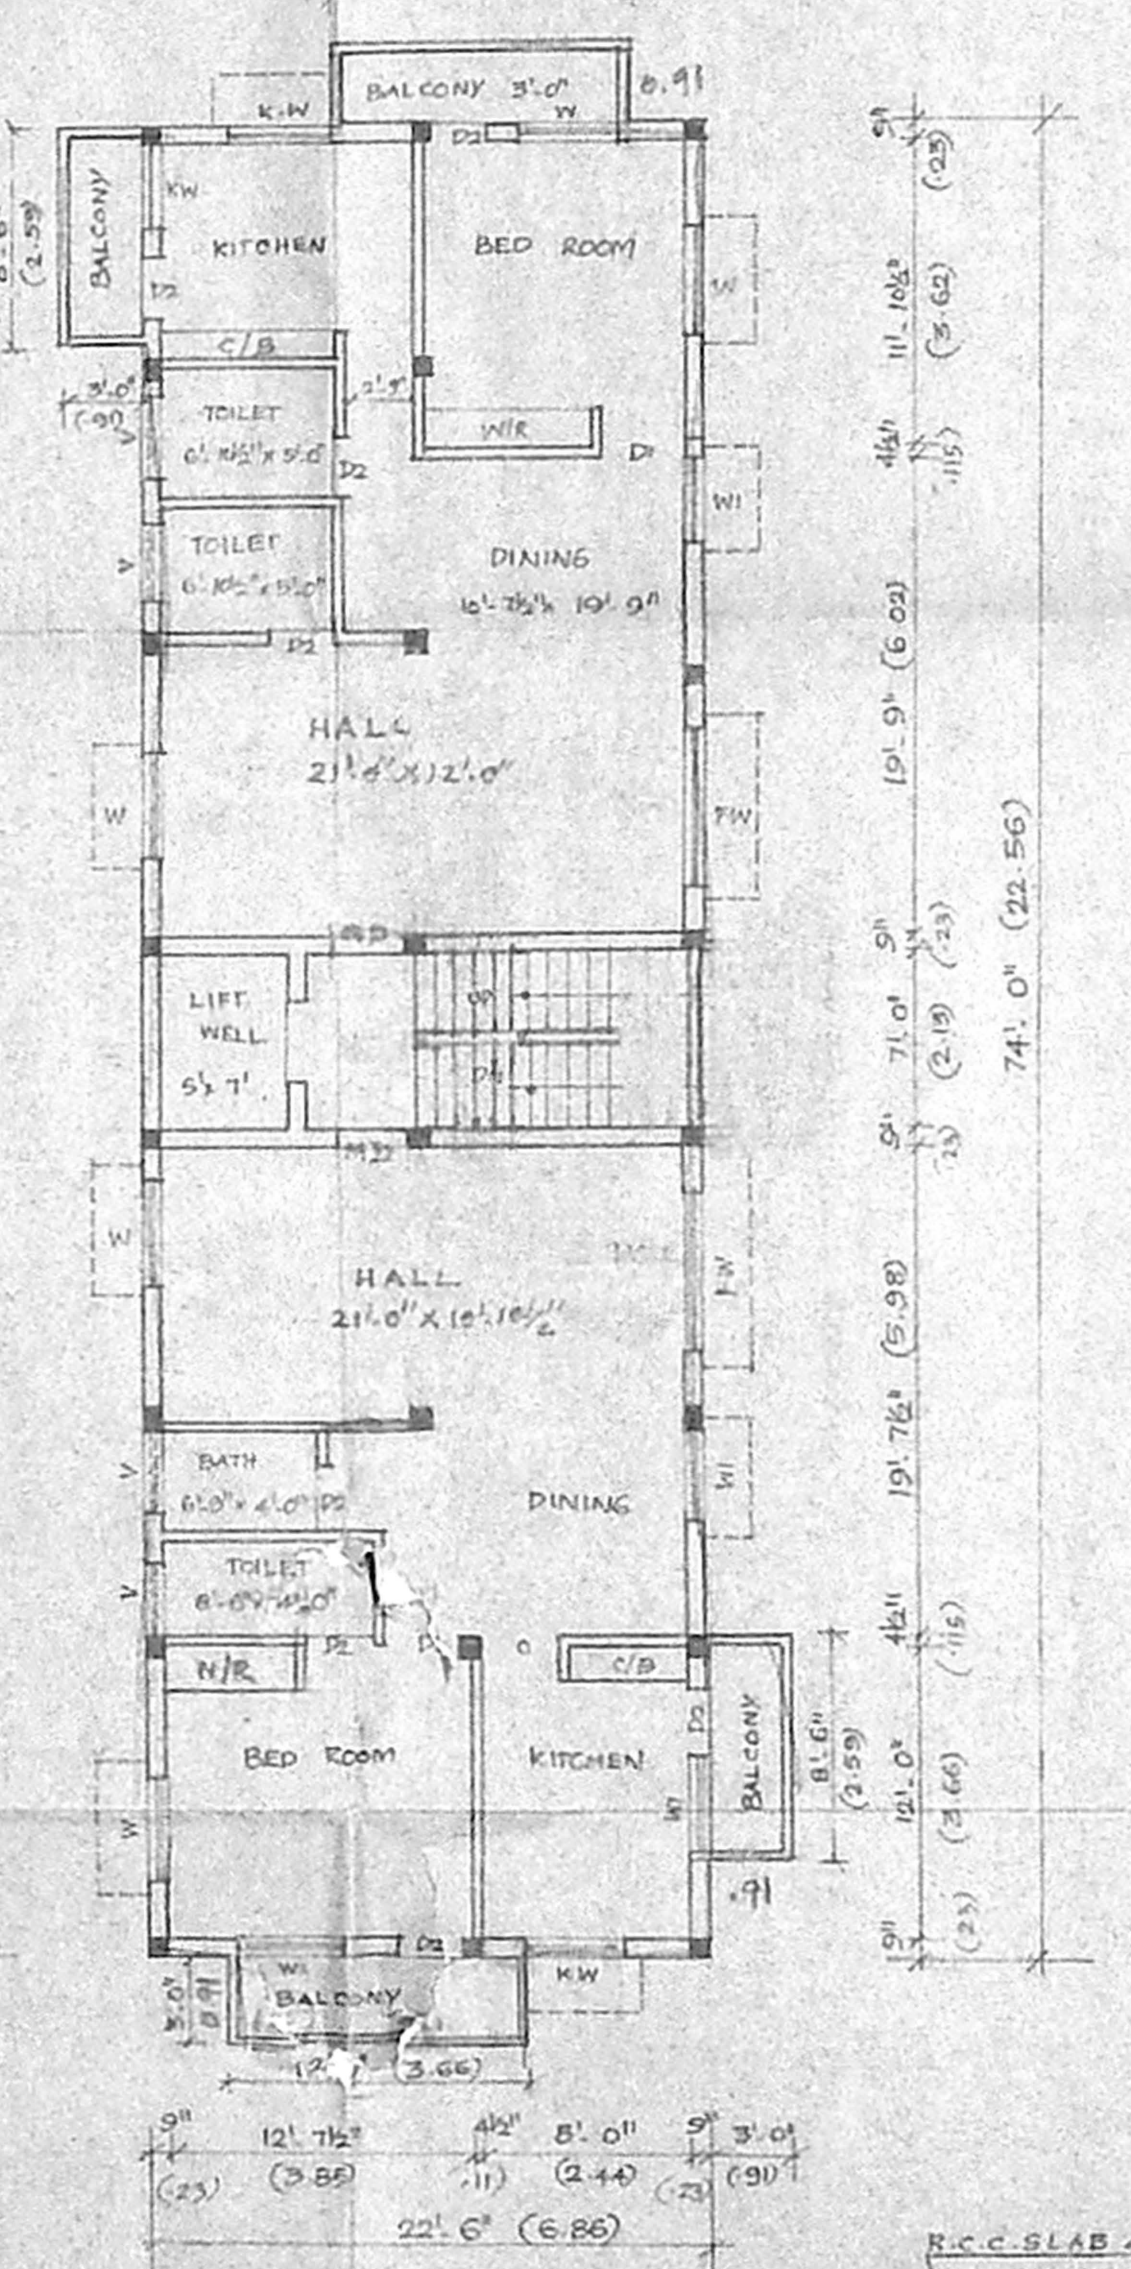

TYPICAL FLOOR PLAN (FIRST, SECOND AND THIRD)

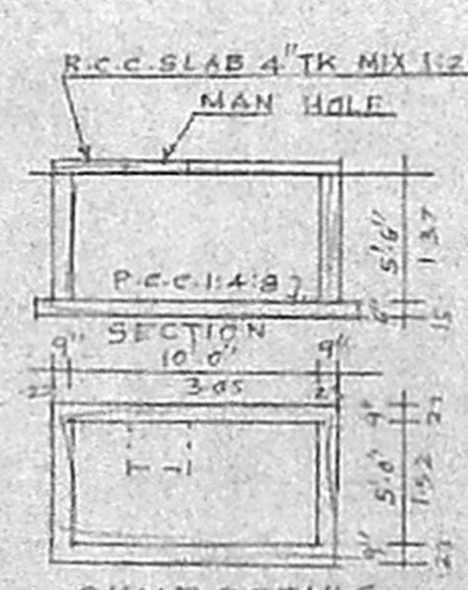

SUMP DETAILS PLAN

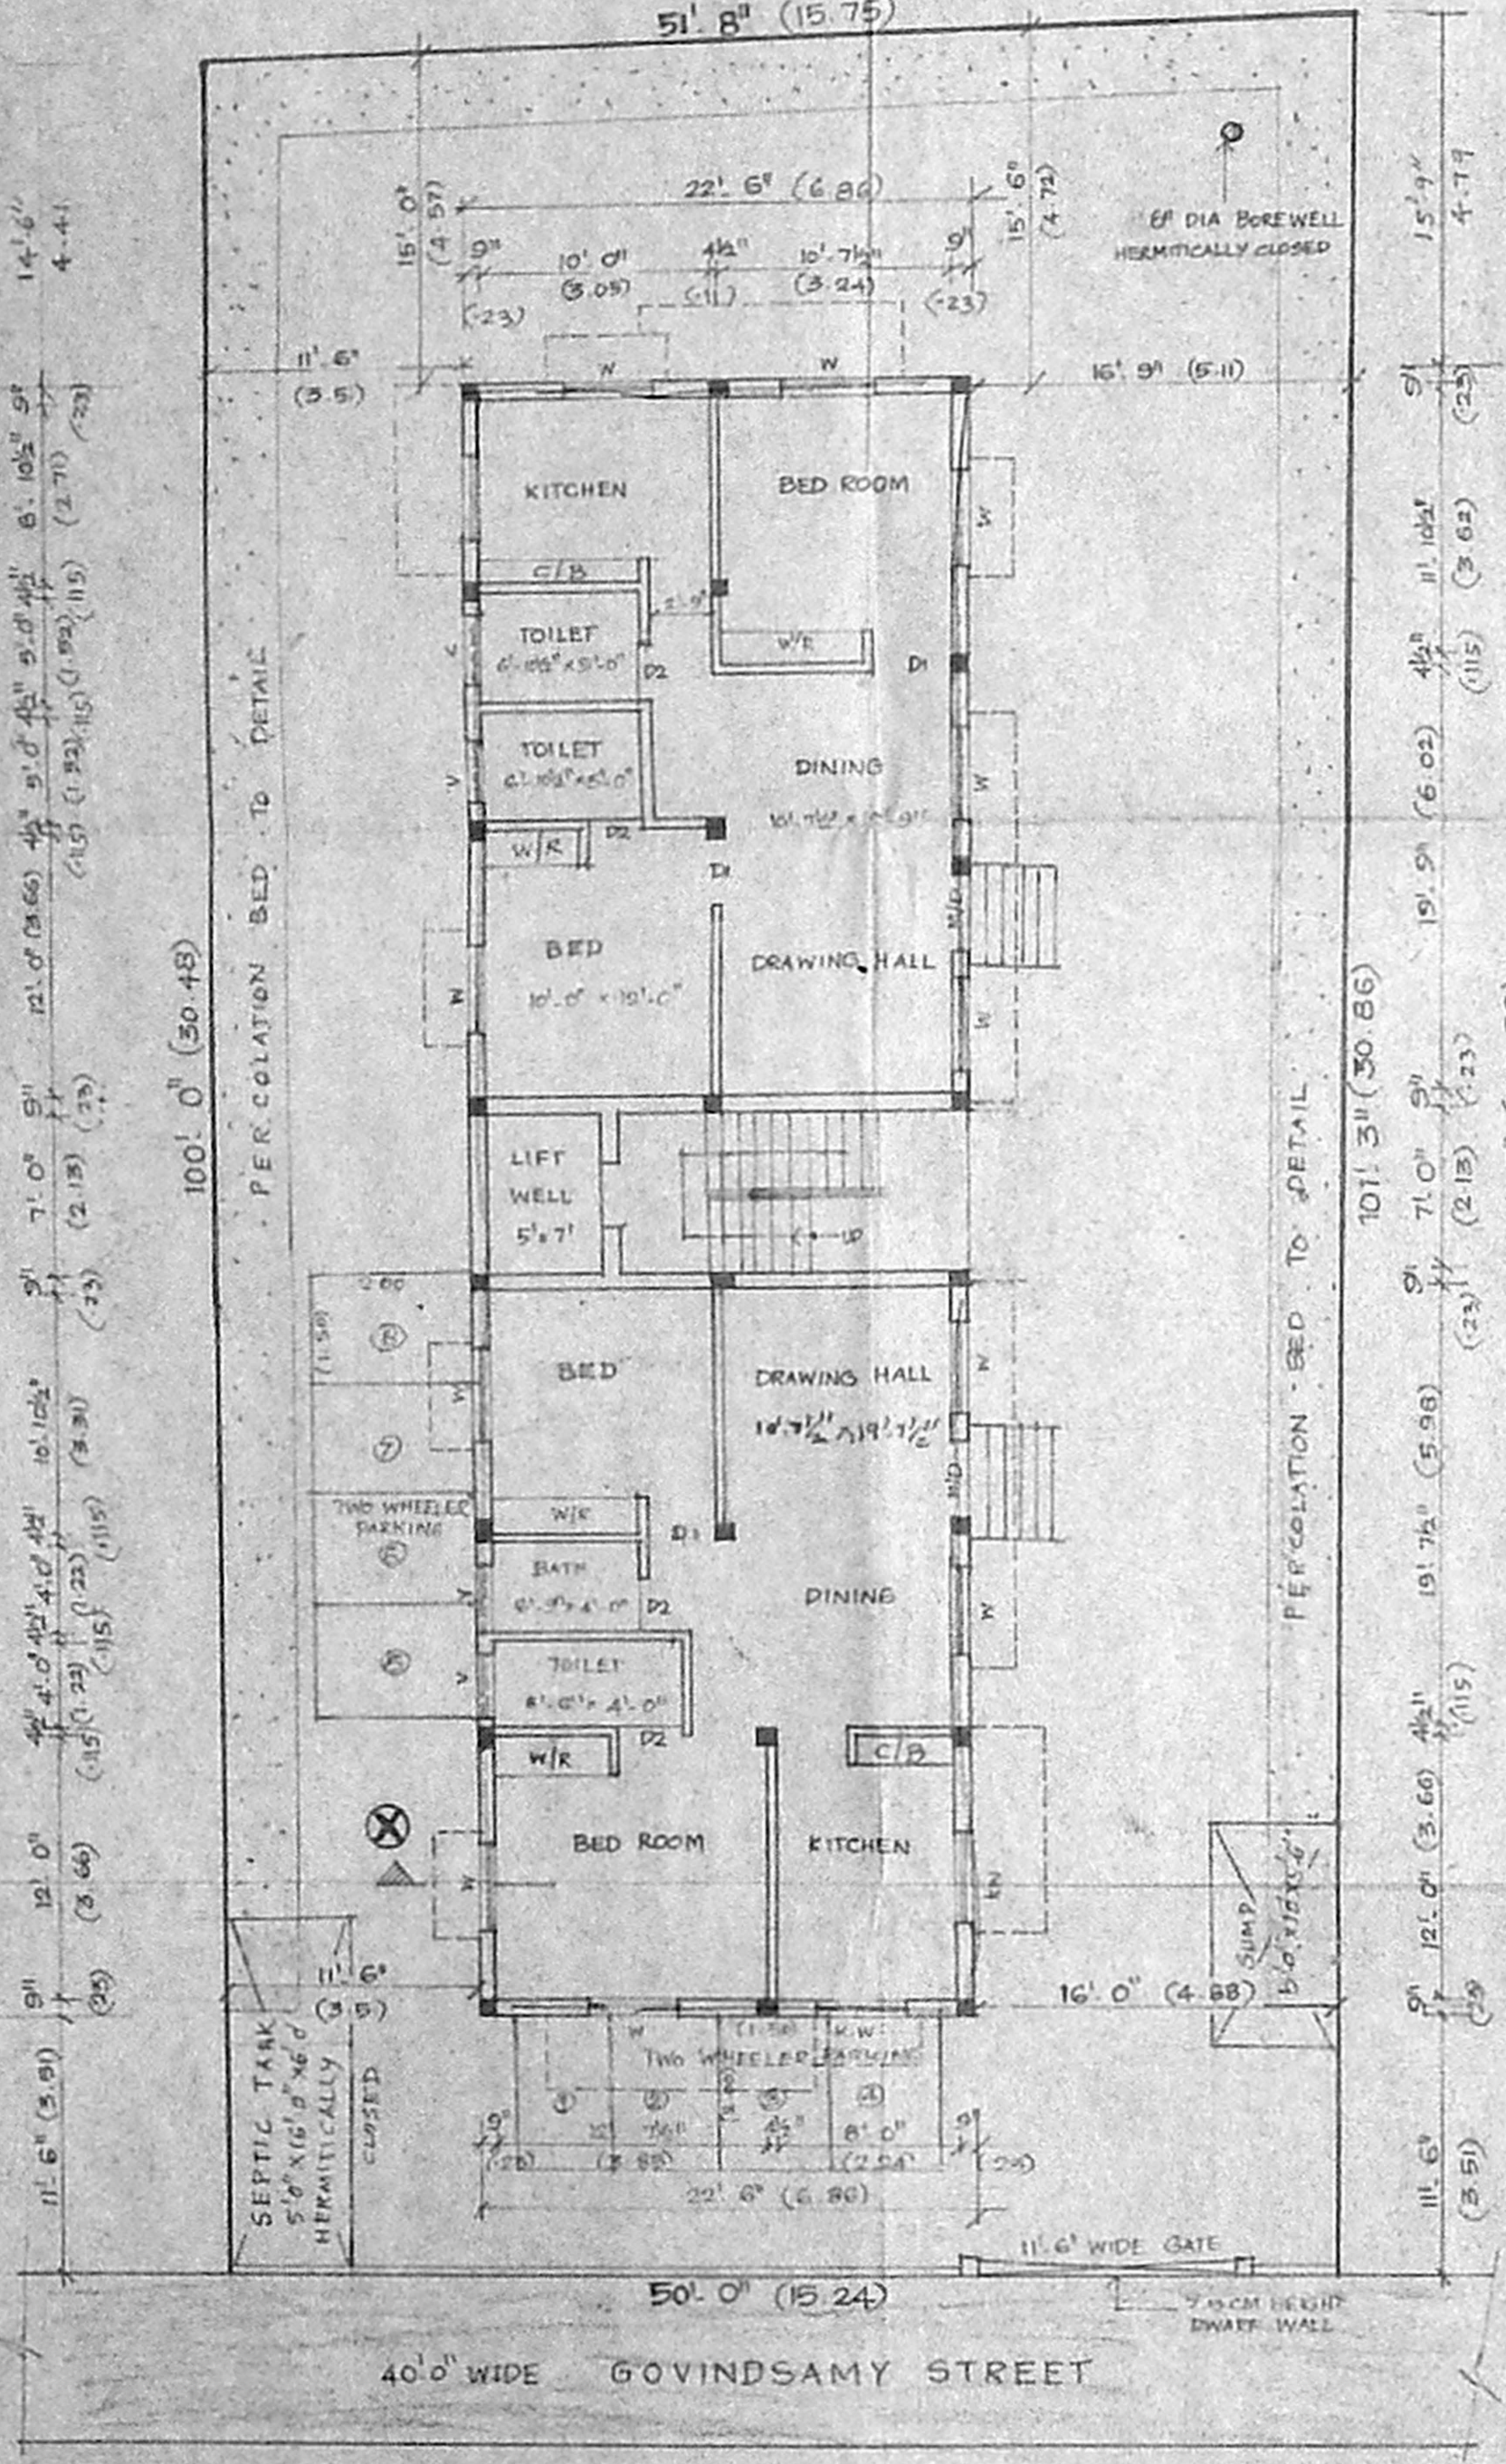

GROUND FLOOR PLAN CUM SITE PLAN

திருத்திய வரைபடம் I  
 திகதி: 12-10-2006

SCHEDULE OF JOINERY

M/D MAIN DOOR	3' 0" x 7' 0"
D/I T.W. DOOR	3' 0" x 7' 0"
D/2 " "	3' 0" x 7' 0"
FW GLAZED WINDOW	3' 0" x 4' 0"
KW WINDOW	3' 0" x 4' 0"
W WINDOW	3' 0" x 4' 0"
V VENTILATOR	3' 0" x 2' 0"

SPECIFICATIONS  
 FOUNDATION WITH C.C. 1:2:8 IN M.20 GRADE  
 SAND FILLINGS FOR FOUNDATION AND BASEMENT  
 BRICK WORK IN CM 1:5 USING FIRST CLASS BRICK  
 FLOORING CONCRETE 1:4:8 10CM THICK  
 FLOOR FINISHING WITH QUALITY MOSAIC  
 PLASTERING IN CM 1:5 2MM THICK  
 COLOUR WASHING TWO COAT OVER ONE COAT OF WHITE WASHING  
 WEATHERING COURSE IN BRICK JELLY LIME CONCRETE WITH A COURSE OF FLAT COUNTRY TILES  
 THE O.H.T IS SCIENTIFICALLY CLOSED

AREA STATEMENT

PLOT AREA	5110 Sq.ft 475 Sq.m
Proposed Ground floor area	1663 Sq.ft 154.68 m <sup>2</sup>
First floor area	1813 Sq.ft 168.43 m <sup>2</sup>
Second floor area	1813 Sq.ft 168.43 m <sup>2</sup>
Third floor area	1813 Sq.ft 168.43 m <sup>2</sup>
Total area	7104 Sq.ft 659.98 m <sup>2</sup>

Plot coverage 35.48%  
 F.S.I 1.39

PLAN SHOWING THE PROPOSED CONSTRUCTION OF RESIDENTIAL BUILDING AT PLOT NO:2 OF GOVINDASAMY STREET, J.J. NAGAR CHENNAI - 101, IN S NO: 354/1B, 368/7, 370/2E3, OF MUGAPPAR VILLAGE, AMBATTUR MUNICIPALITY TIRUVALLUR DISTRICT.

SCALE 1" = 8'0" (1:100) ALL DIMENSION ARE IN FEET & METRE

COLOUR INDEX

PROPOSED	88x60
BOUNDARY	88x60
ROAD	88x60

OWNER U PREMA

LICENSED SURVEYOR

N.A. RANJAN NAYANAR  
 B.Arch, M.A., M.C.A.  
 ARCHITECT LICENSE NO. 12717  
 COUNCIL REG. NO. 12717/2006  
 CORPORATION OF CHENNAI  
 REG. NO. WD/D/1665/99  
 67, 2nd TRUST MAIN ROAD, CHENNAI - 28  
 PHONE: 42101335