






பெண் எண்: 150-2006 dt 10/1/19

பெண் எண்: 150-2006  
 150-2006  
 150-2006



பெண் எண்: 150-2006  
 150-2006  
 150-2006

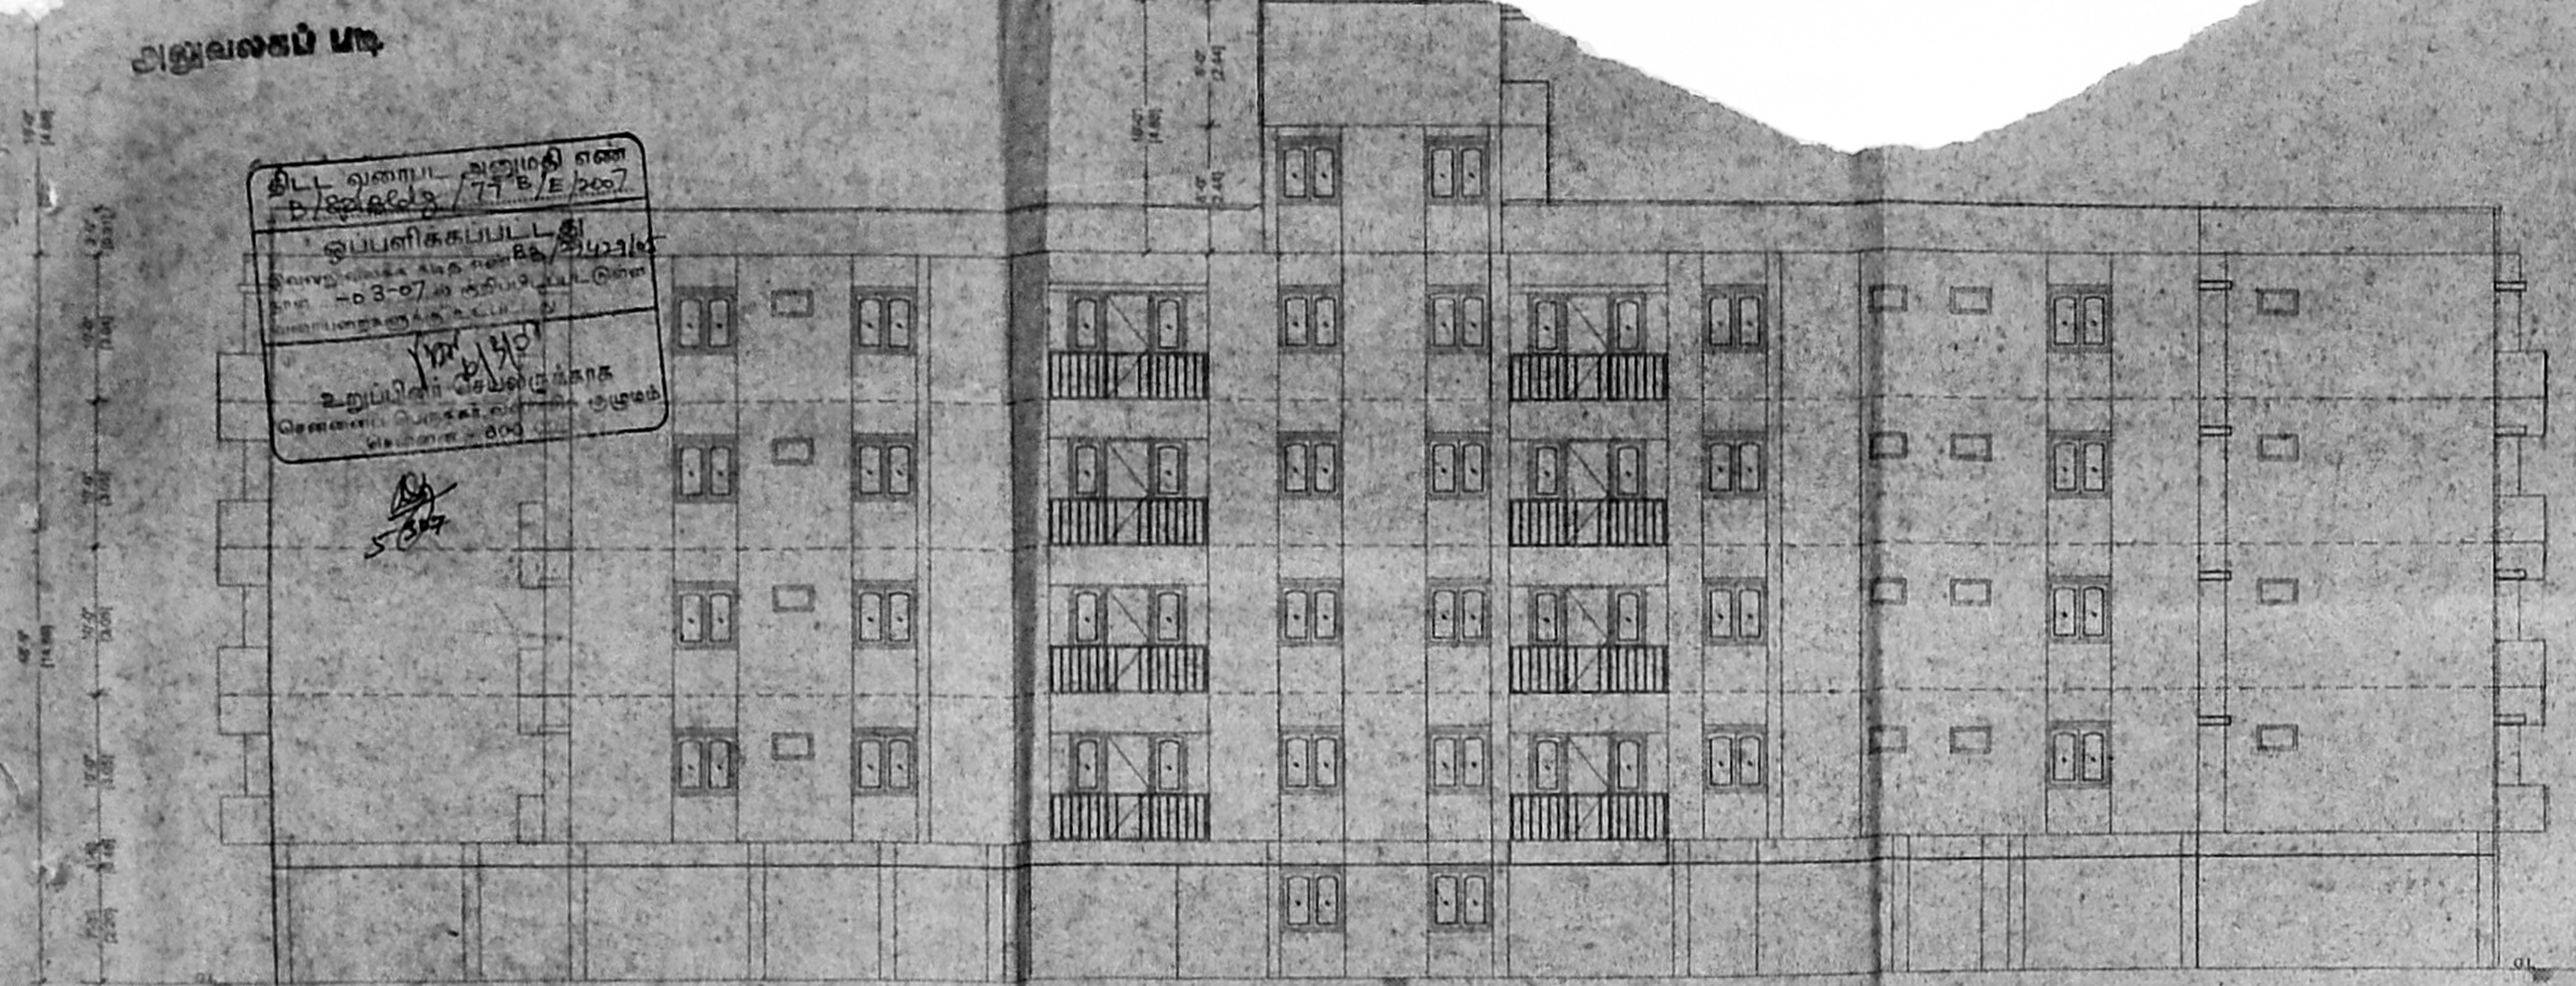


ELEVATION OF BLOCK A

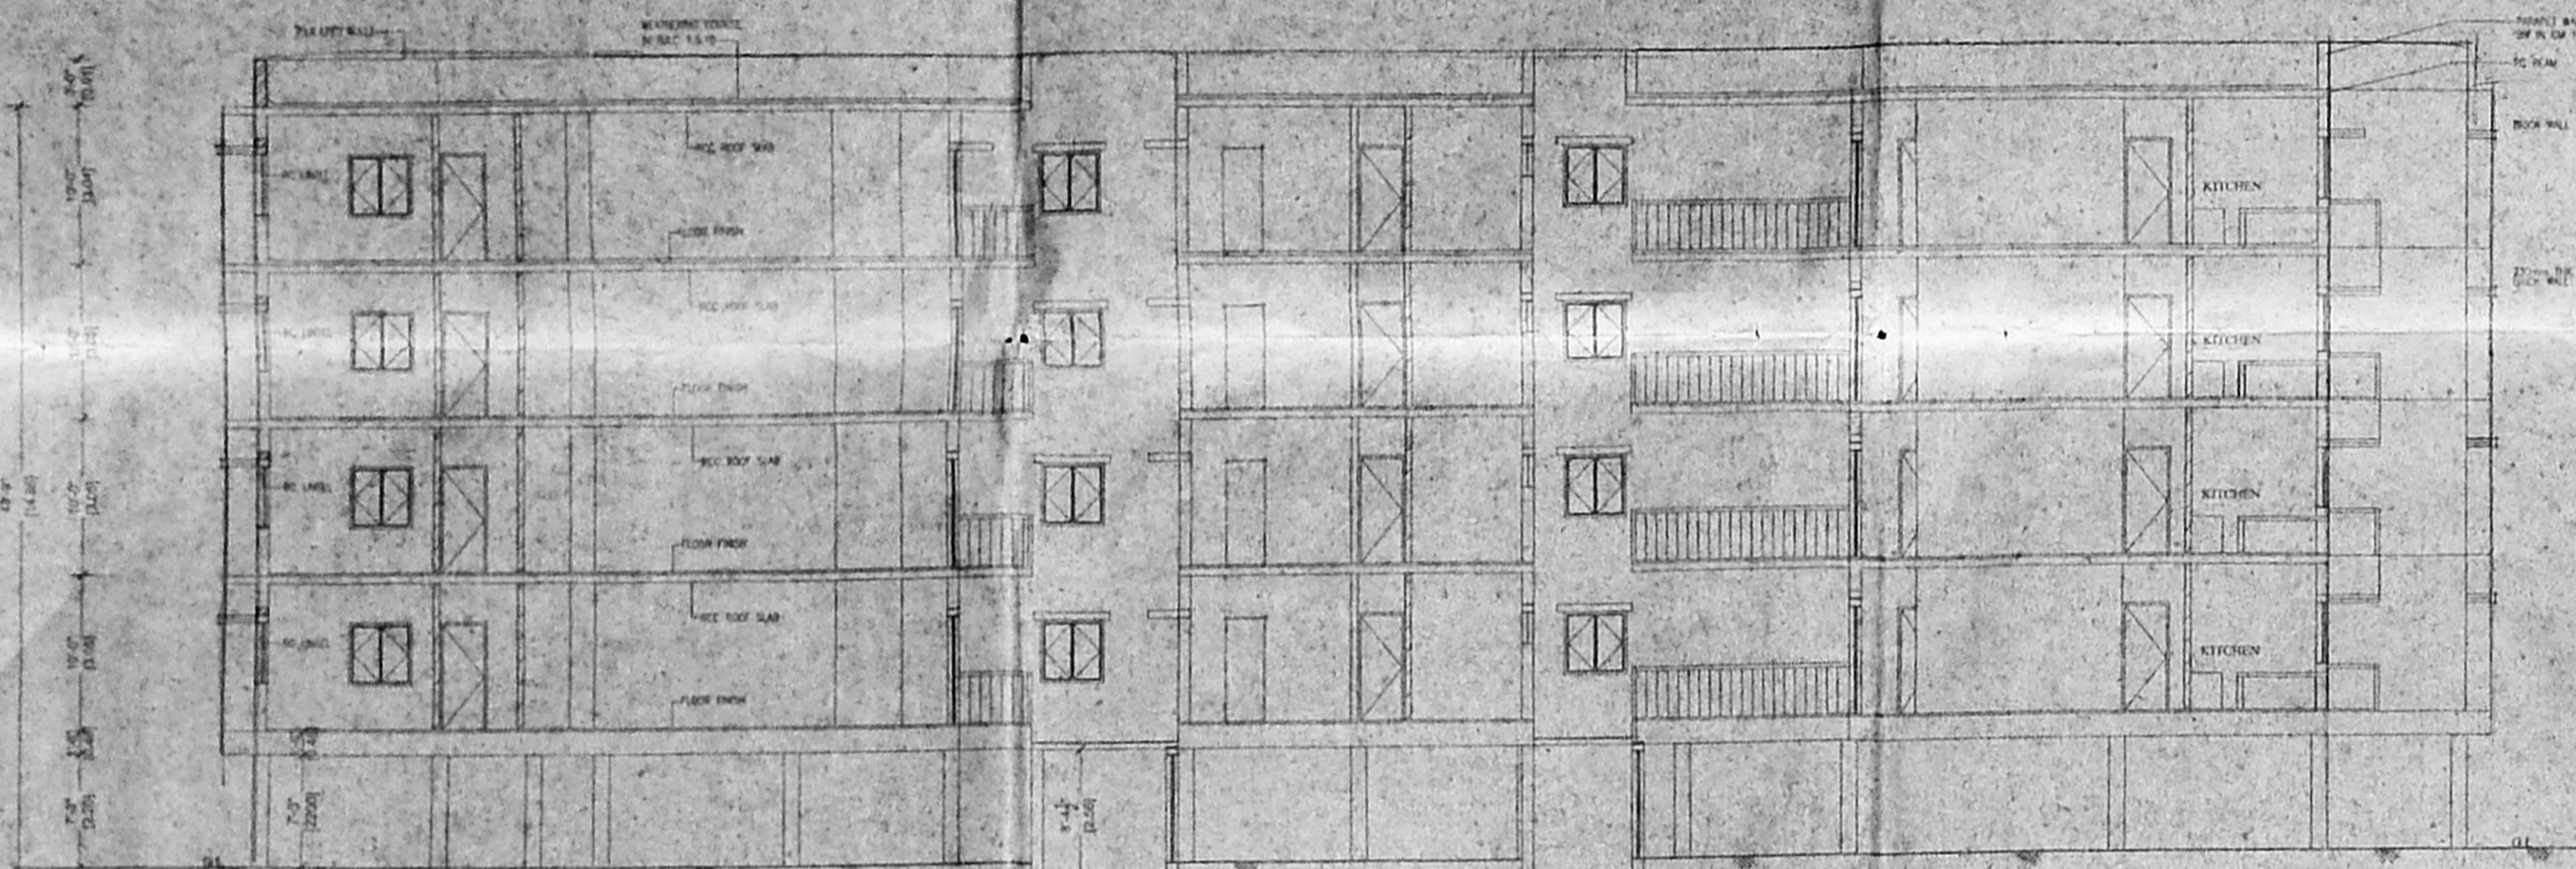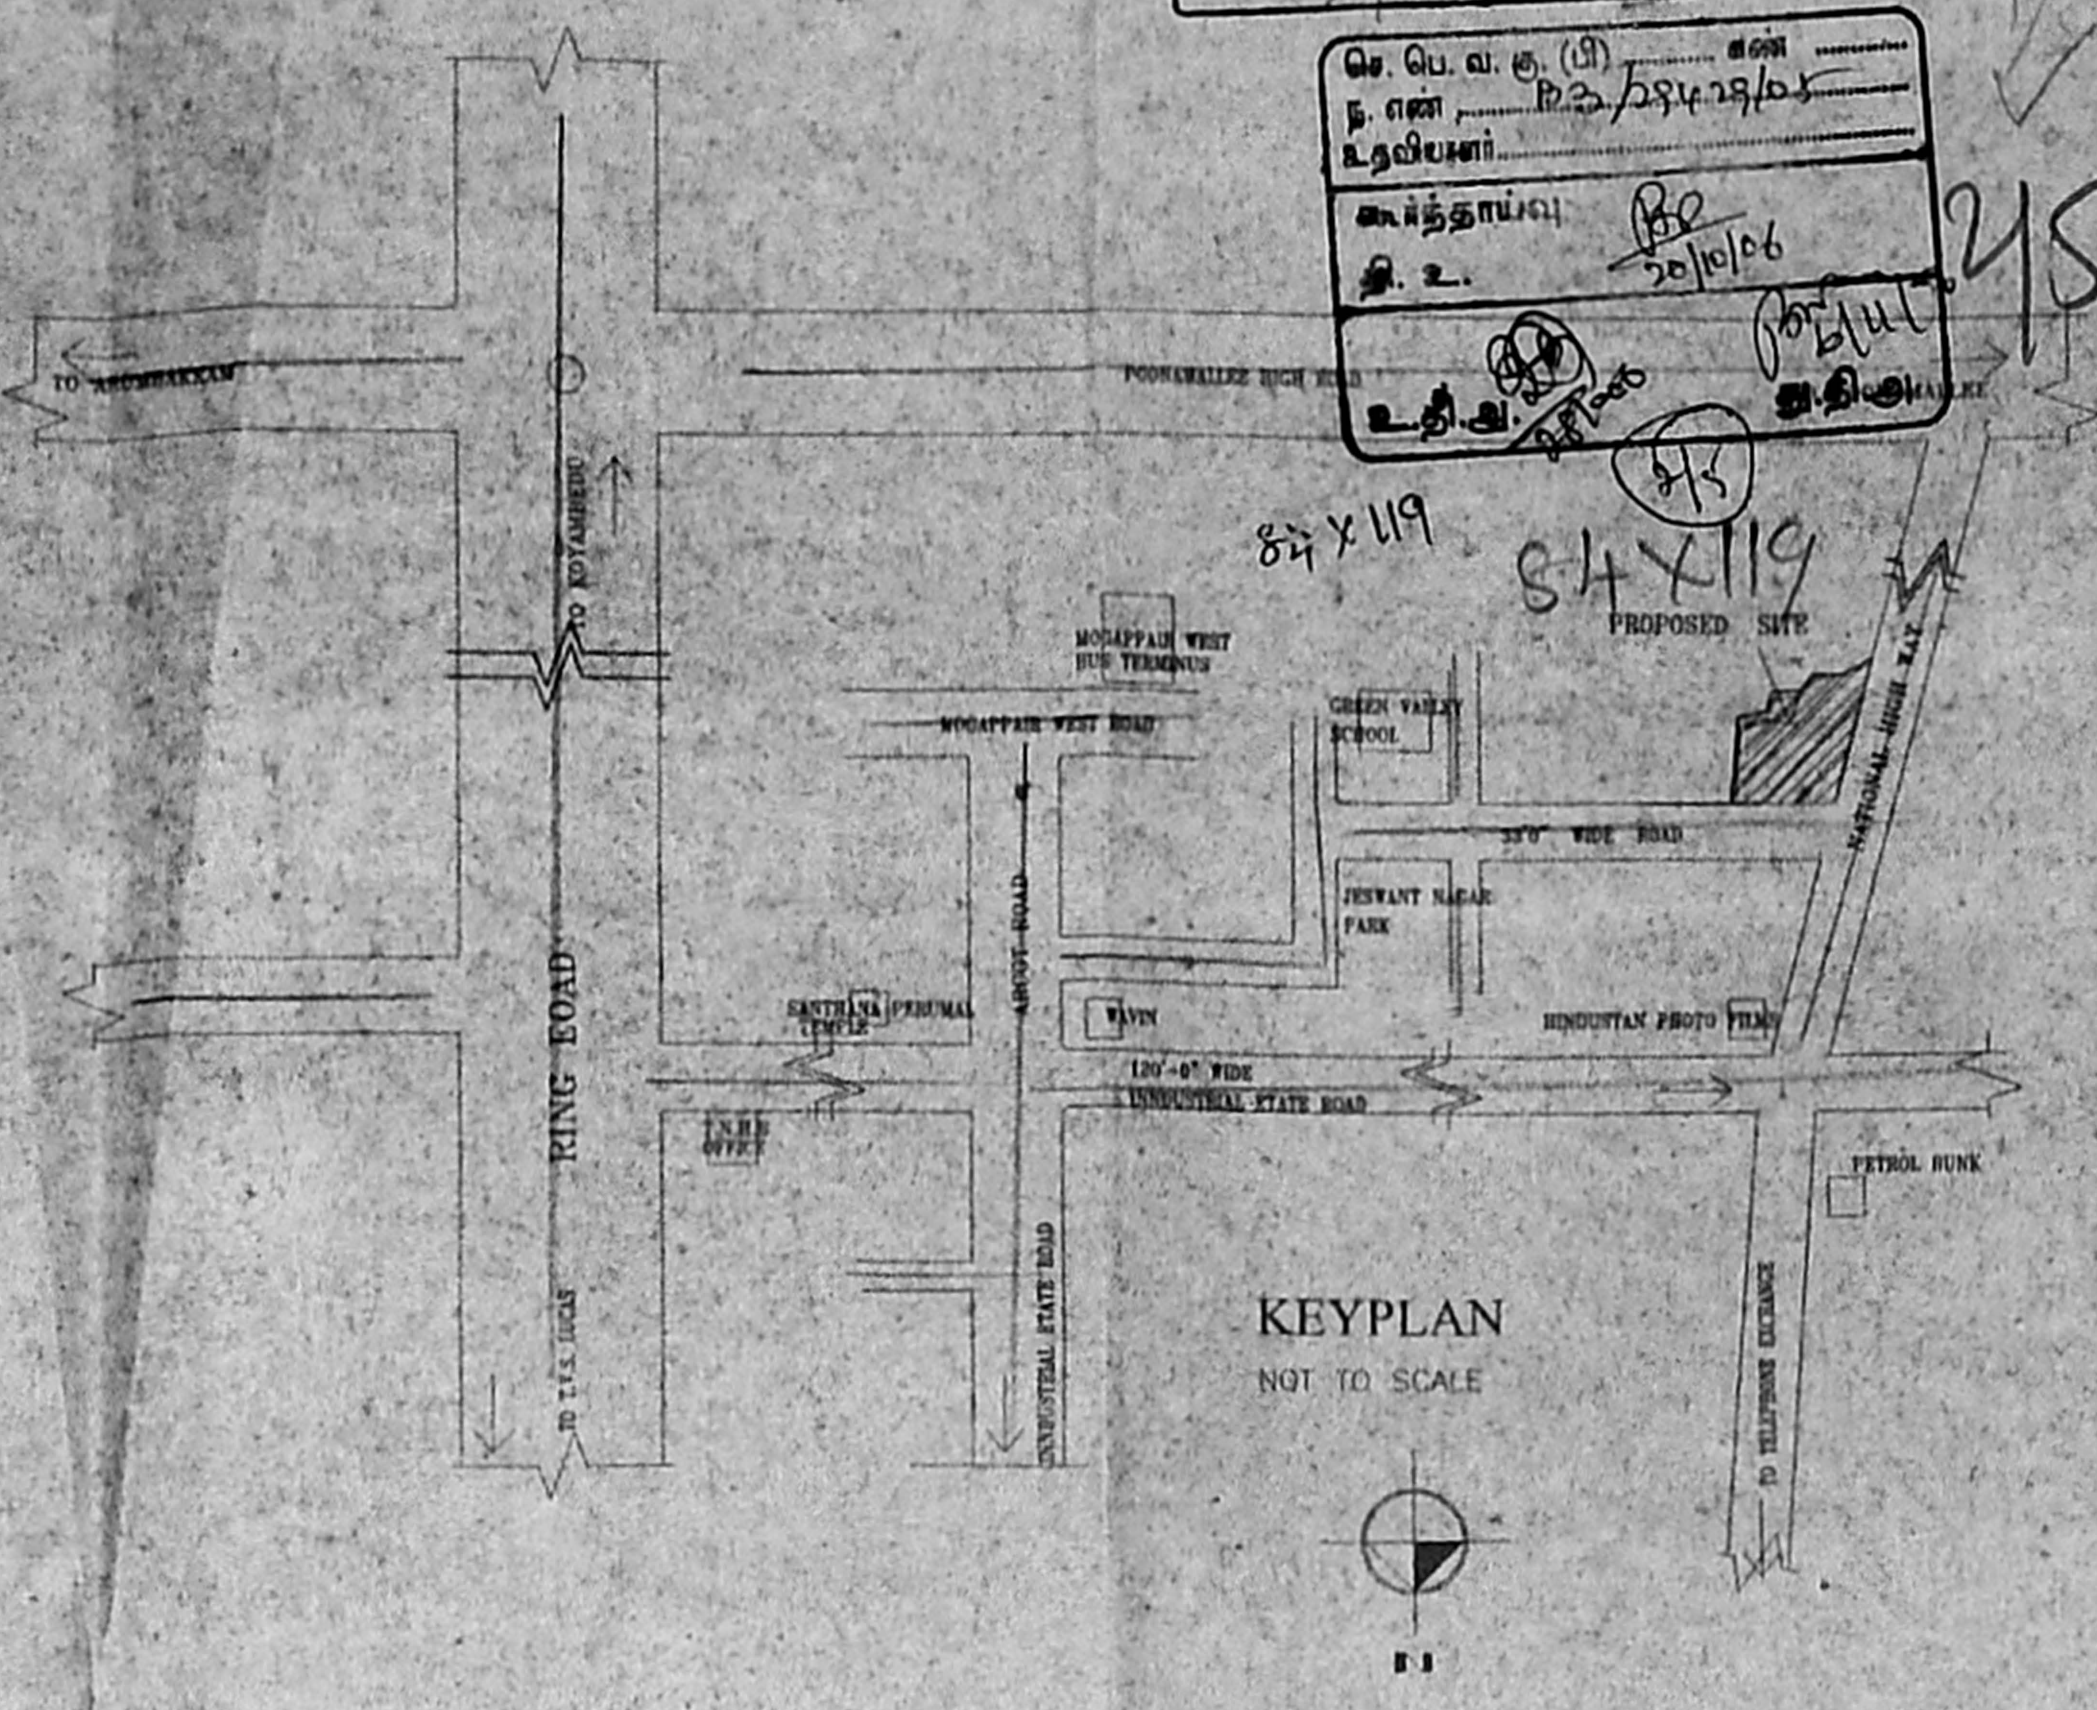


SECTION 'XX' OF BLOCK A

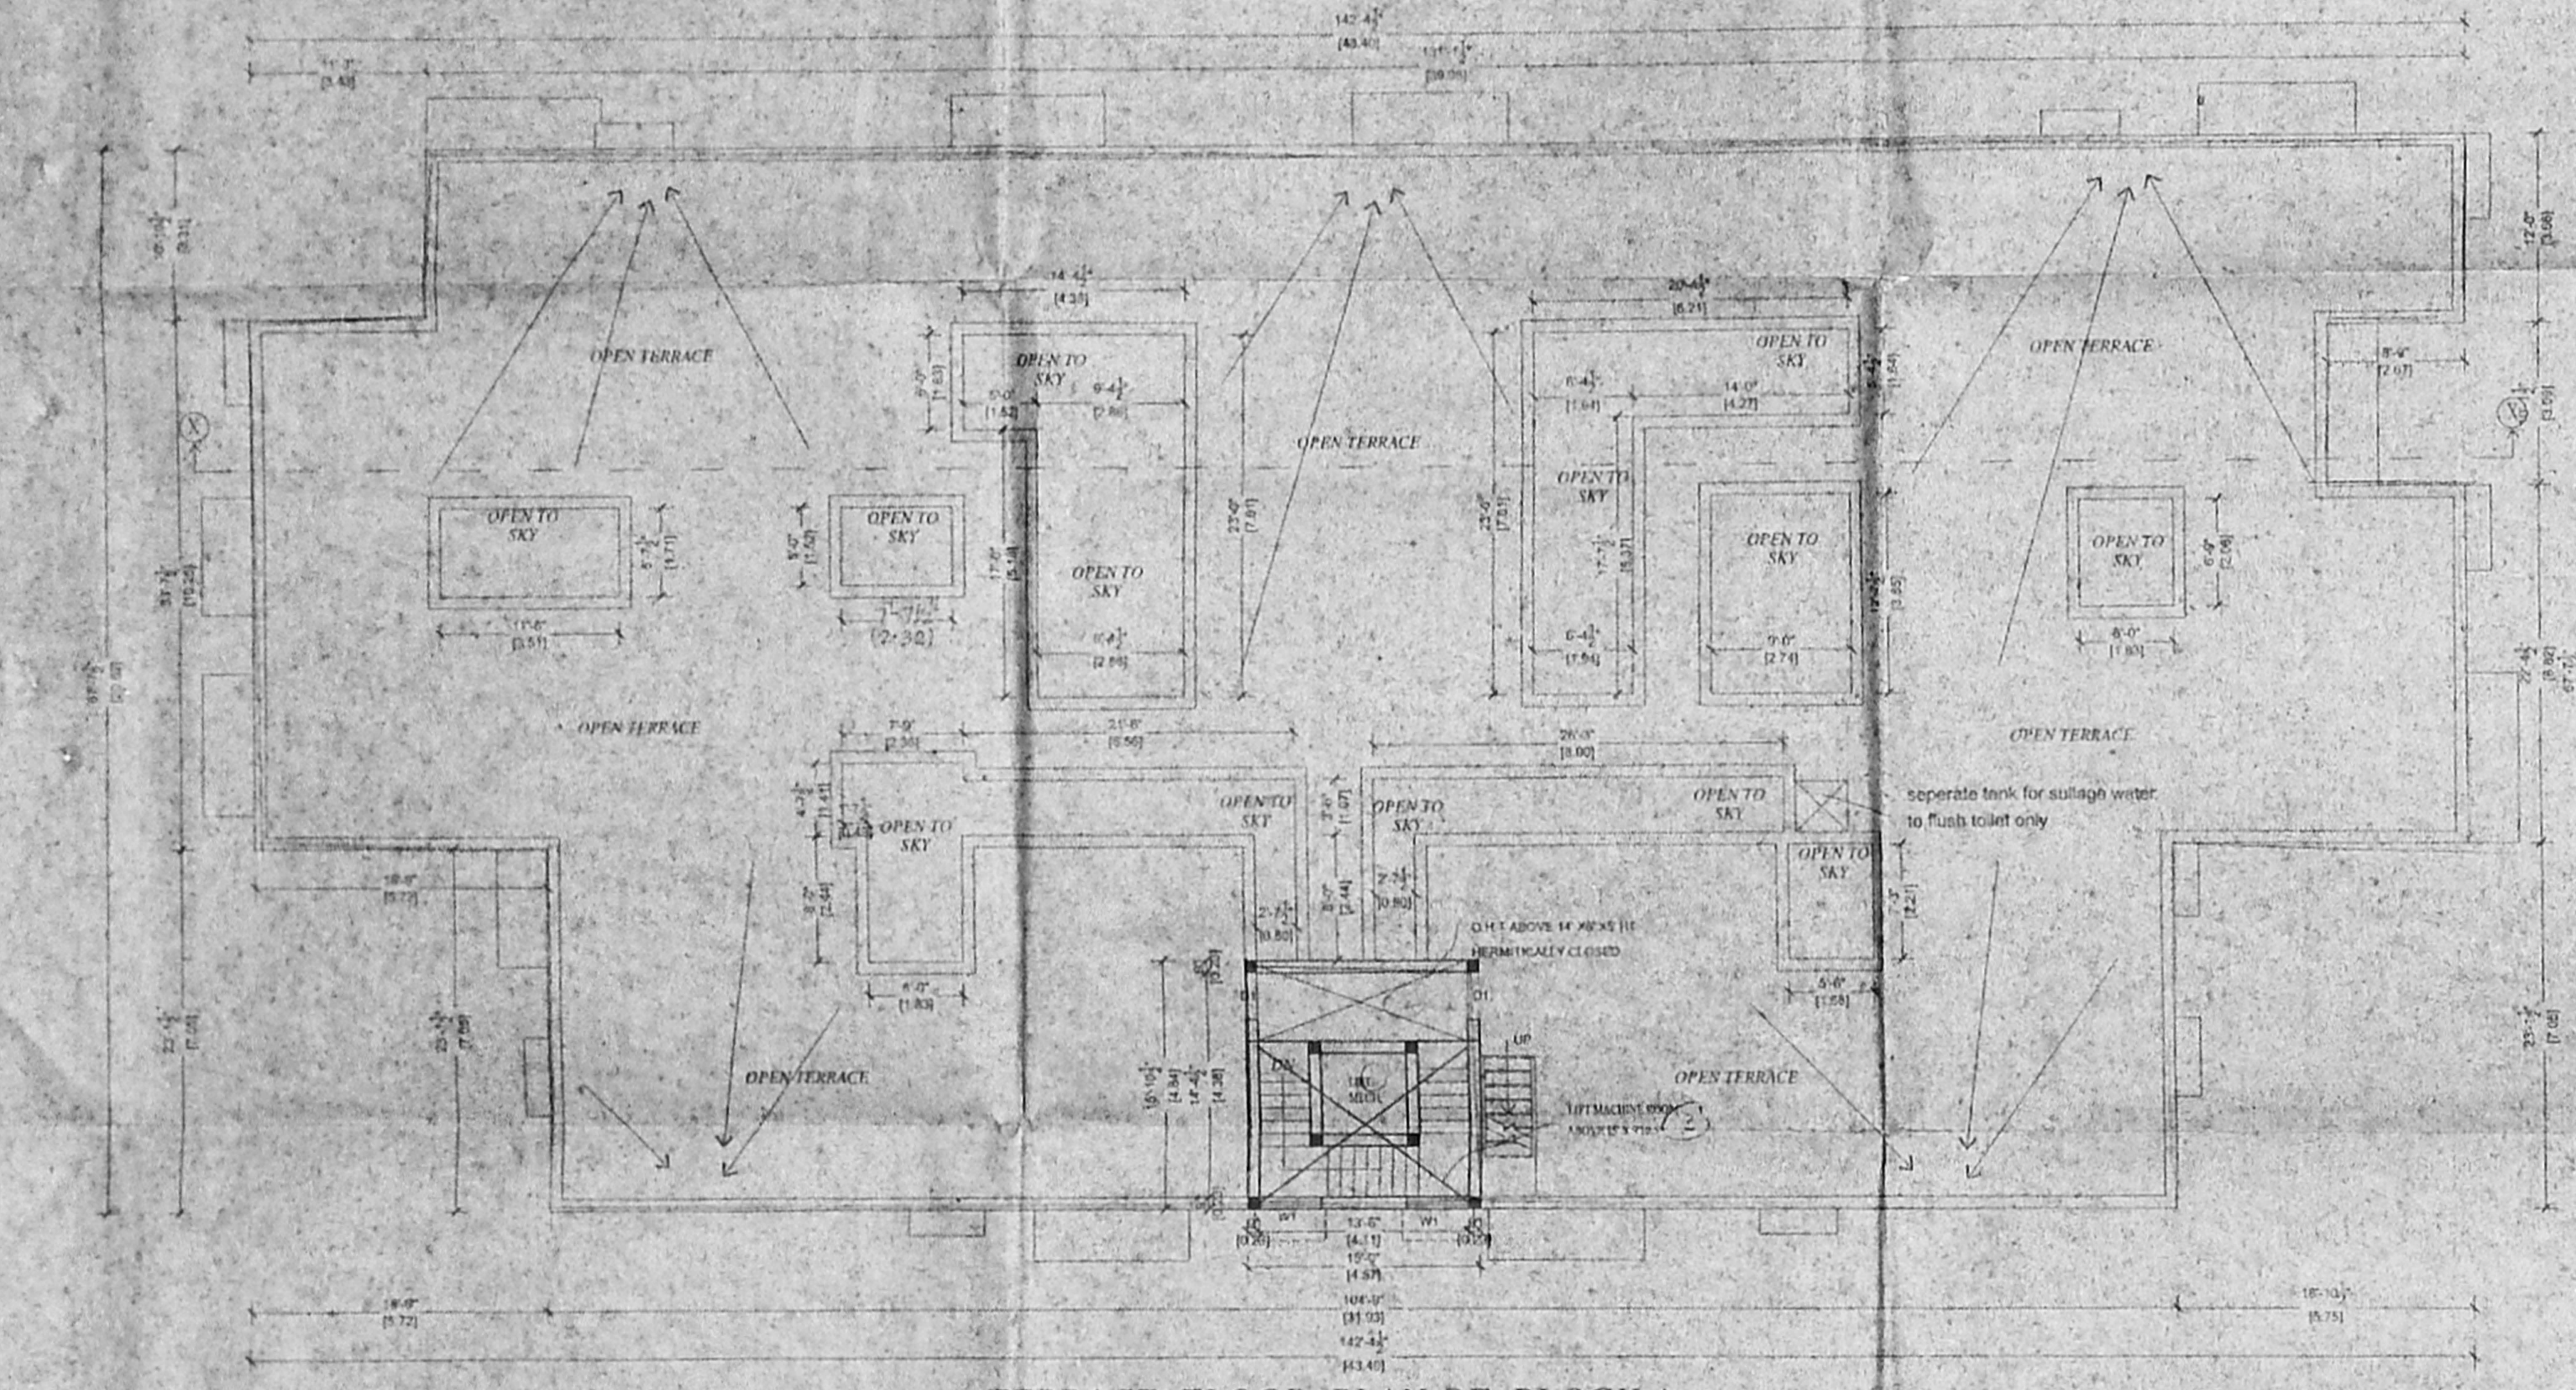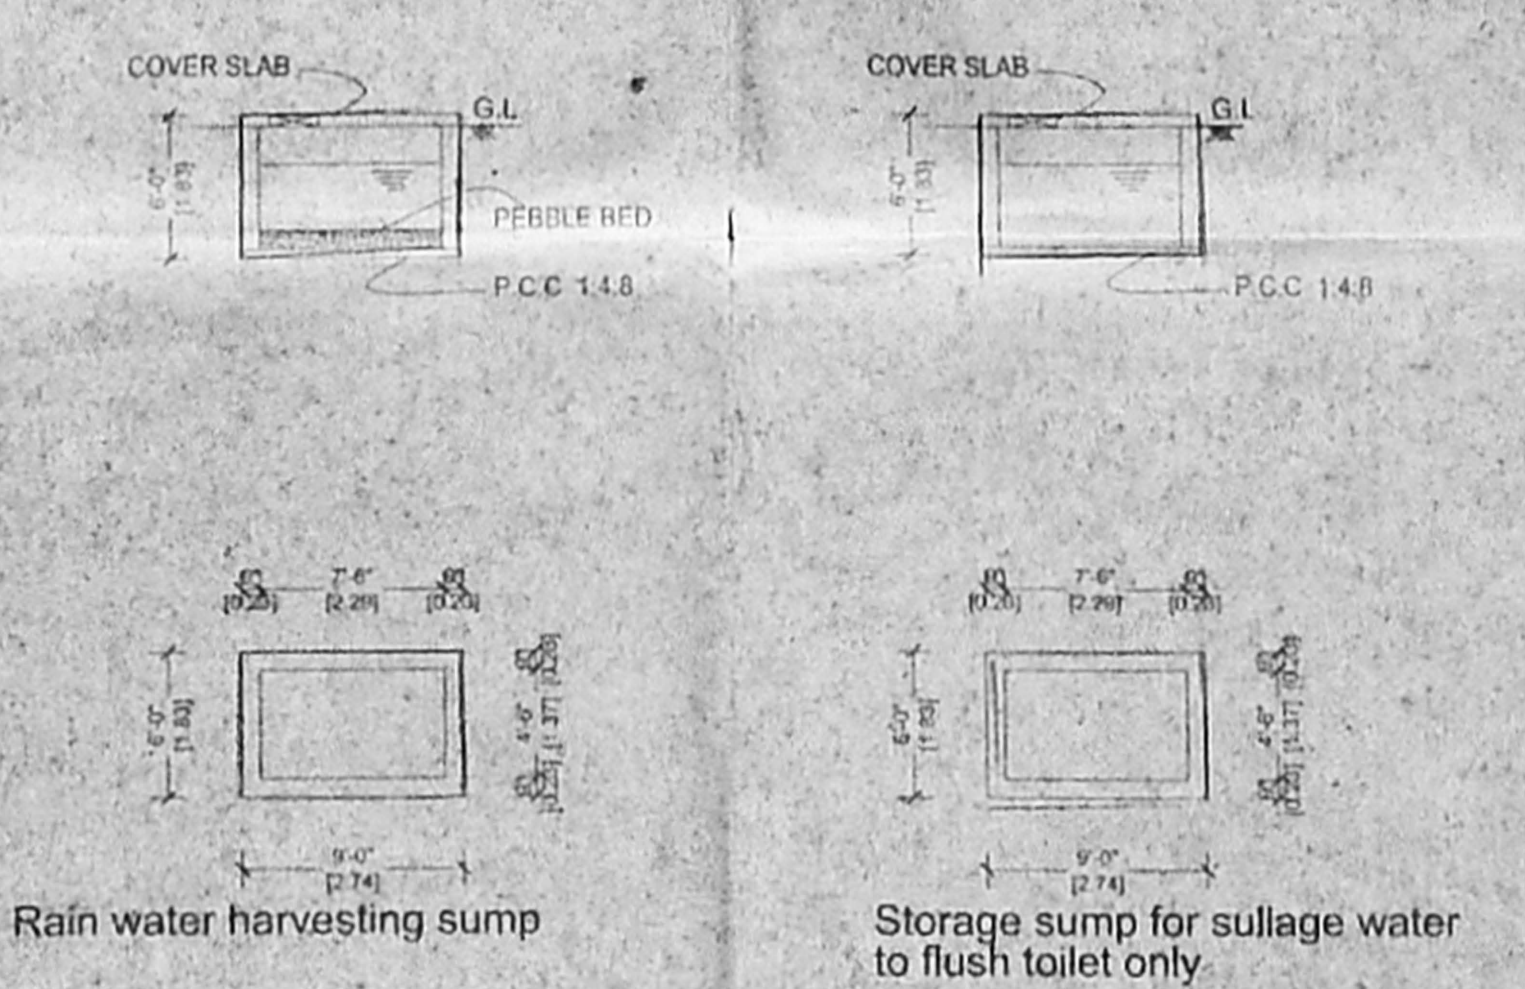


TERRACE FLOOR PLAN OF BLOCK A

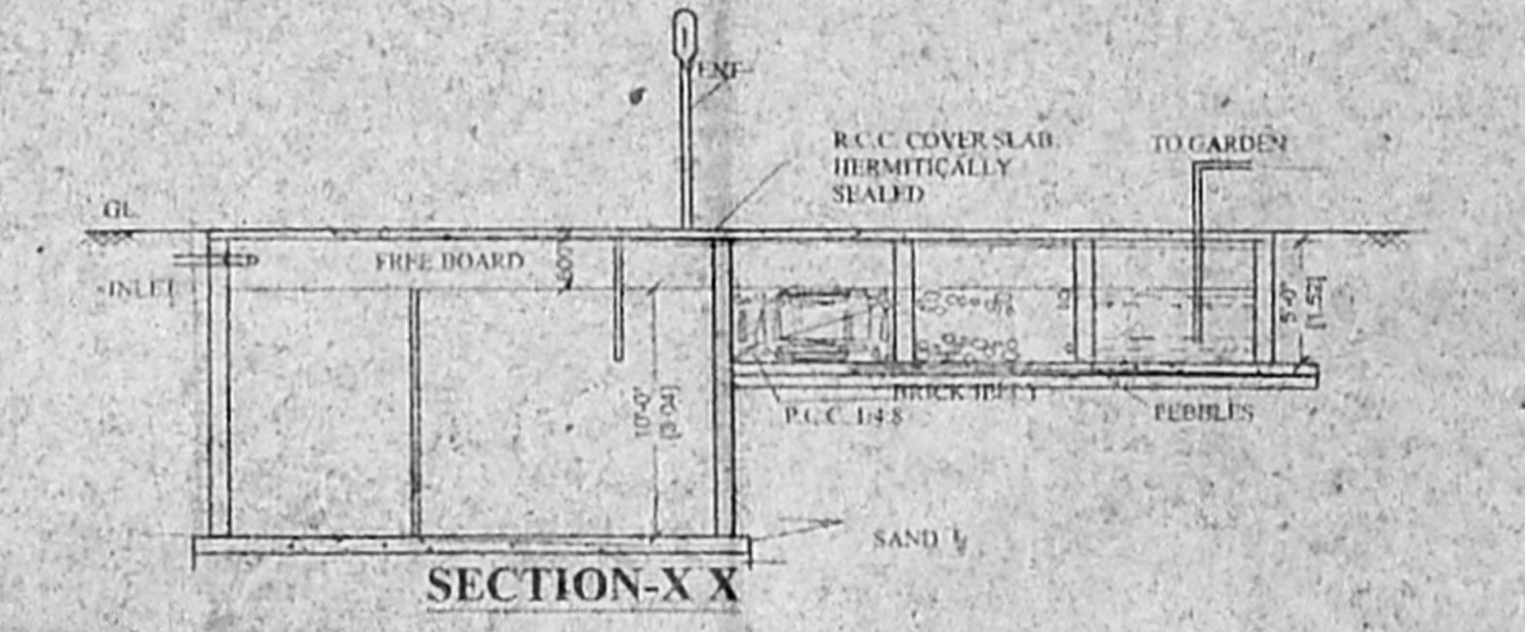


SECTION-X-X

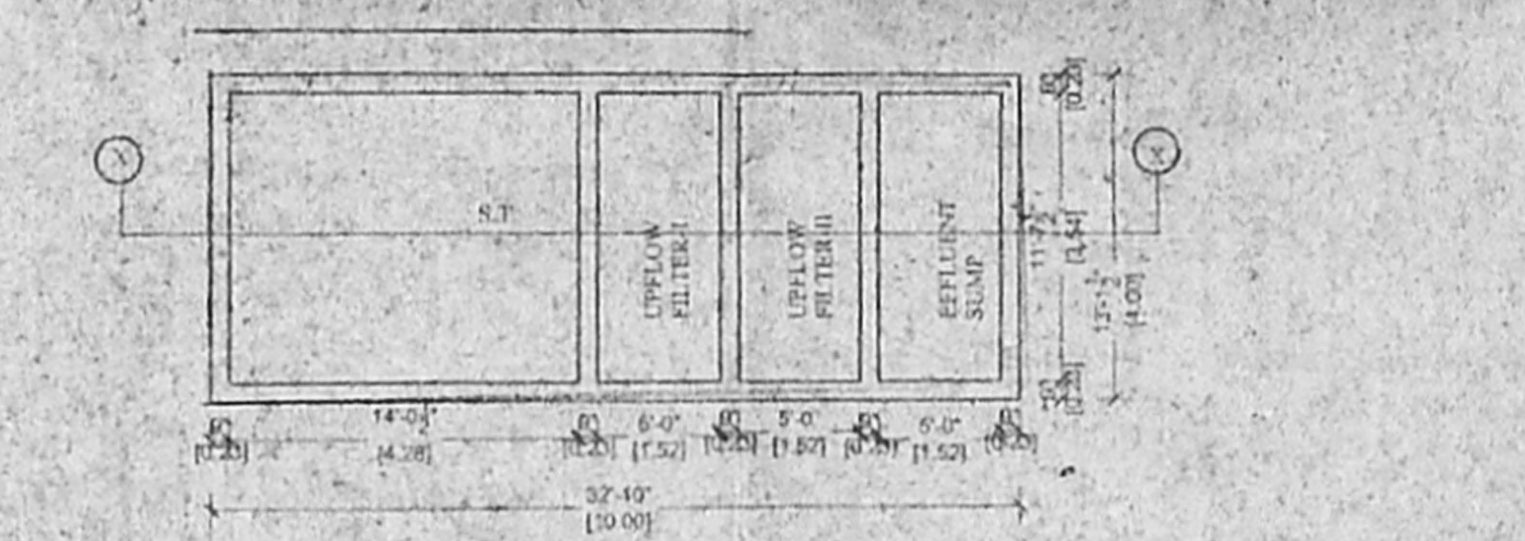


PLAN OF SEWAGE TREATMENT PLANT SYSTEM

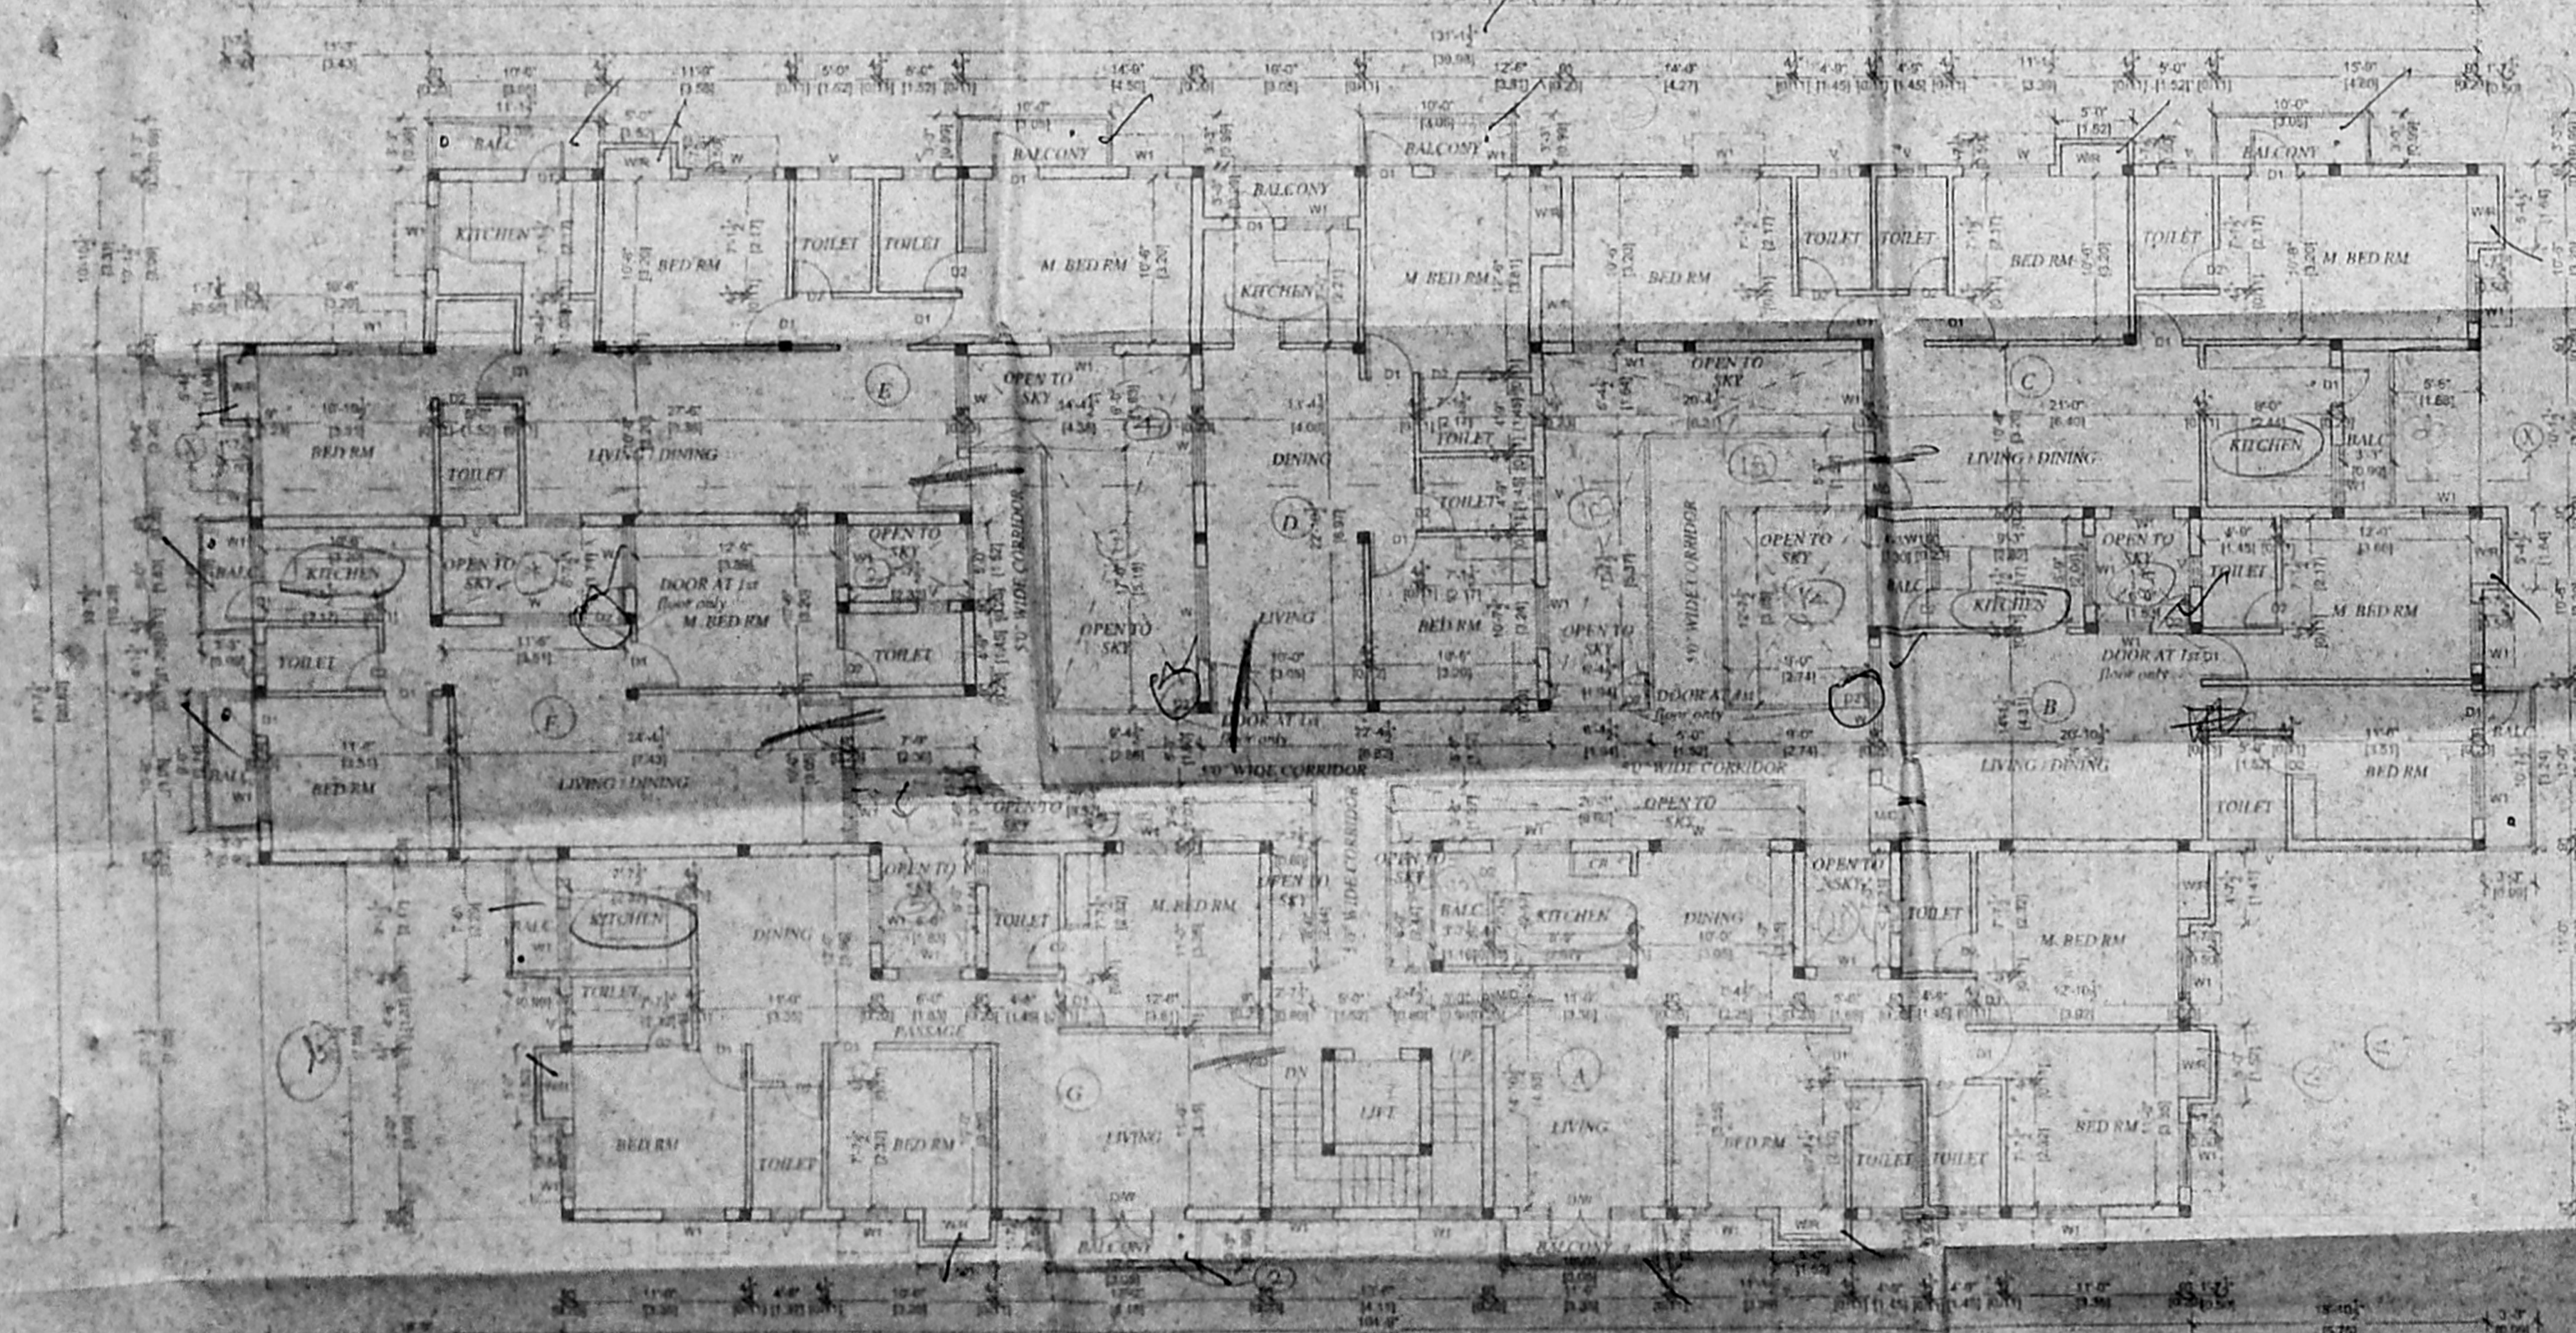


TYPICAL FLOOR PLAN OF BLOCK A

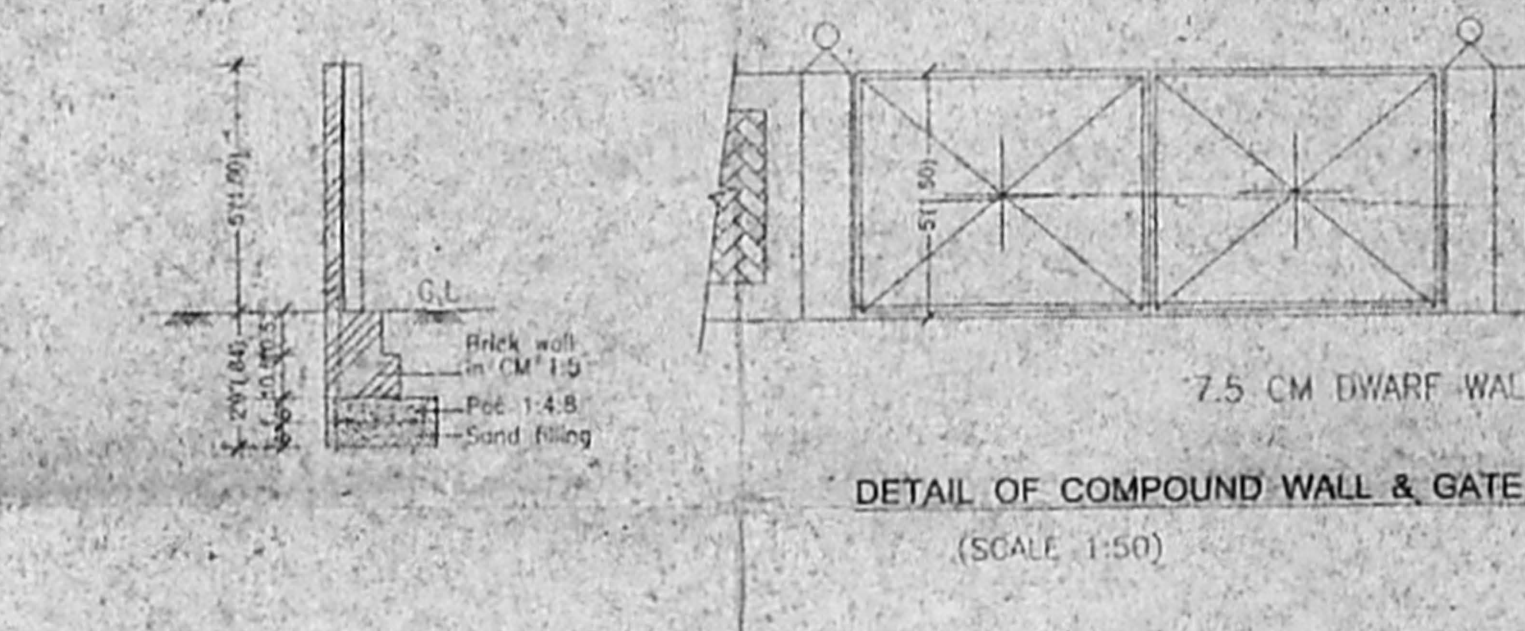


DETAIL OF COMPOUND WALL & GATE

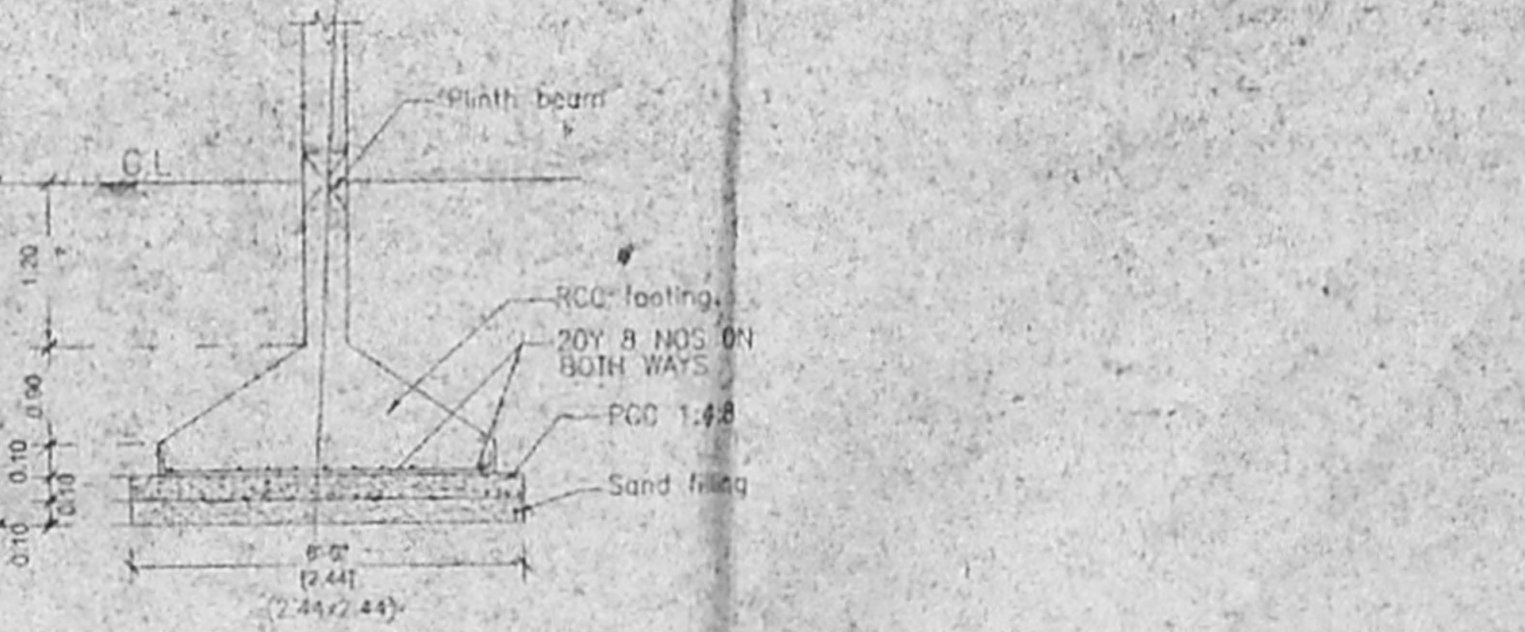


FOUNDATION DETAIL

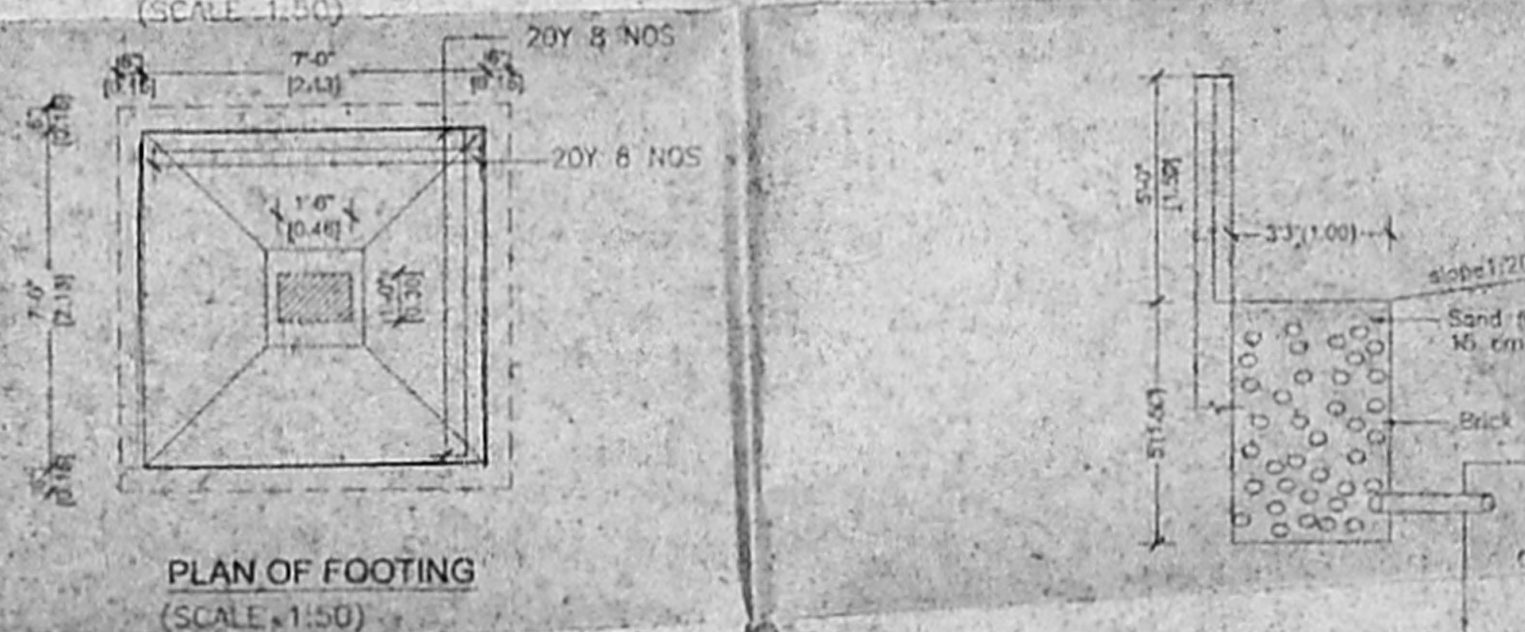

PLAN OF FOOTING

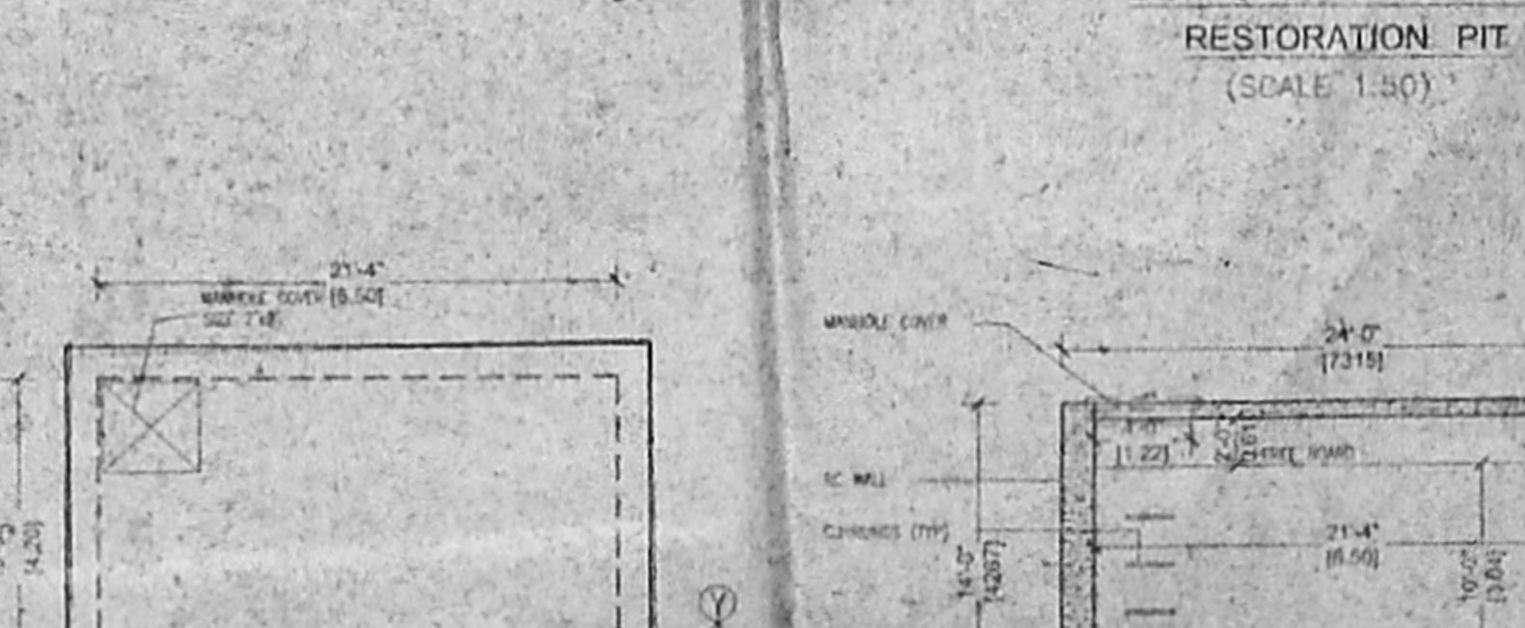

DETAIL OF RAIN WATER RESTORATION PIT

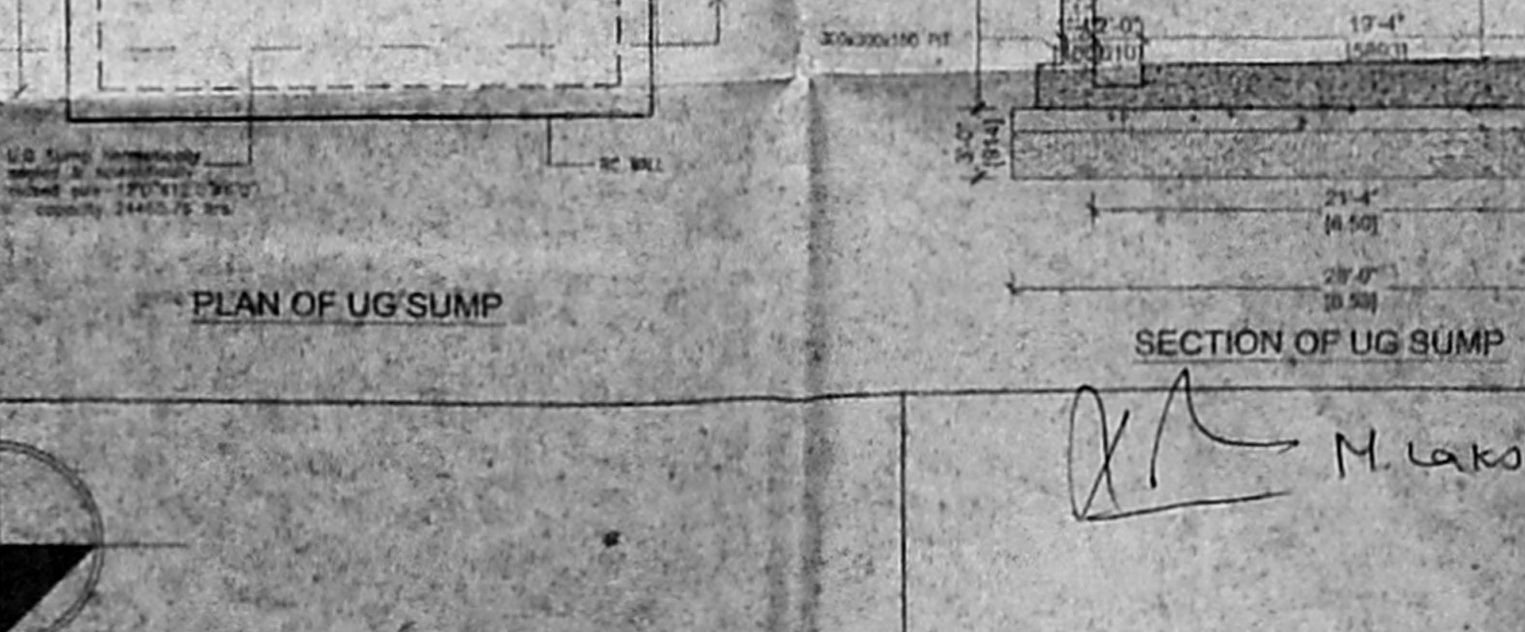

PLAN OF UG SUMP

SECTION OF UG SUMP

PLAN SHOWING THE PROPOSED CONSTRUCTION OF RESIDENTIAL BUILDING AT SURVEY NOS. 97/1B, 110/1, 110/2 & 111/1 AT NO.86, ATHIPATTU VILLAGE, AMBATTUR MUNICIPALITY, CHENNAI.

QTY	DESCRIPTION	SIZE	SIZE IN MM
1	MAIN DOOR	3'6" x 7'0"	1080 x 2130
2	DOOR	3'0" x 7'0"	915 x 2130
3	DOOR	2'6" x 7'0"	780 x 2130
4	WINDOW	3'0" x 4'0"	915 x 1215
5	WINDOW	3'0" x 4'0"	915 x 1215
6	WINDOW	2'0" x 4'0"	610 x 1215
7	DOOR	3'0" x 7'0"	915 x 2130

COLOUR INDEX	SPECIFICATION
1	FOUNDATION & BASEMENT - RCC 1:24 OVER PCC (1:4) A. BW. IN CM 1:5.
2	SUPER STRUCTURE - BRICK WORK, IN CM 1:5.
3	ROOFING - RCC SLAB.
4	ROOFING - PADMAK SHED (COUNTRY WOOD).
5	FLOORING - MOSAIC.
6	PAINTING - EMERALD WASH FOR WALL & CHALK WHITE FOR JOINTS.


SIGNATURE OF THE APPLICANT  
 M. Lakshmi  
 LICENSED SURVEYOR

சட்ட வகைப்பாட்டு அலுவலகம்  
 B/86/2006  
 ஒப்பளிக்கும்படி  
 தலைவர் அவர்களின் கையொப்பம்  
 11/10/2006  
 சட்ட அலுவலர்  
 5/8/11


பெண் எண்: 1110-2006

சு. சுவ. எ. எ. (3) எண்  
 ப. எண்: B/86/2006  
 த. எண்: 1110-2006  
 11/10/06


91 x 118  
 91 x 118

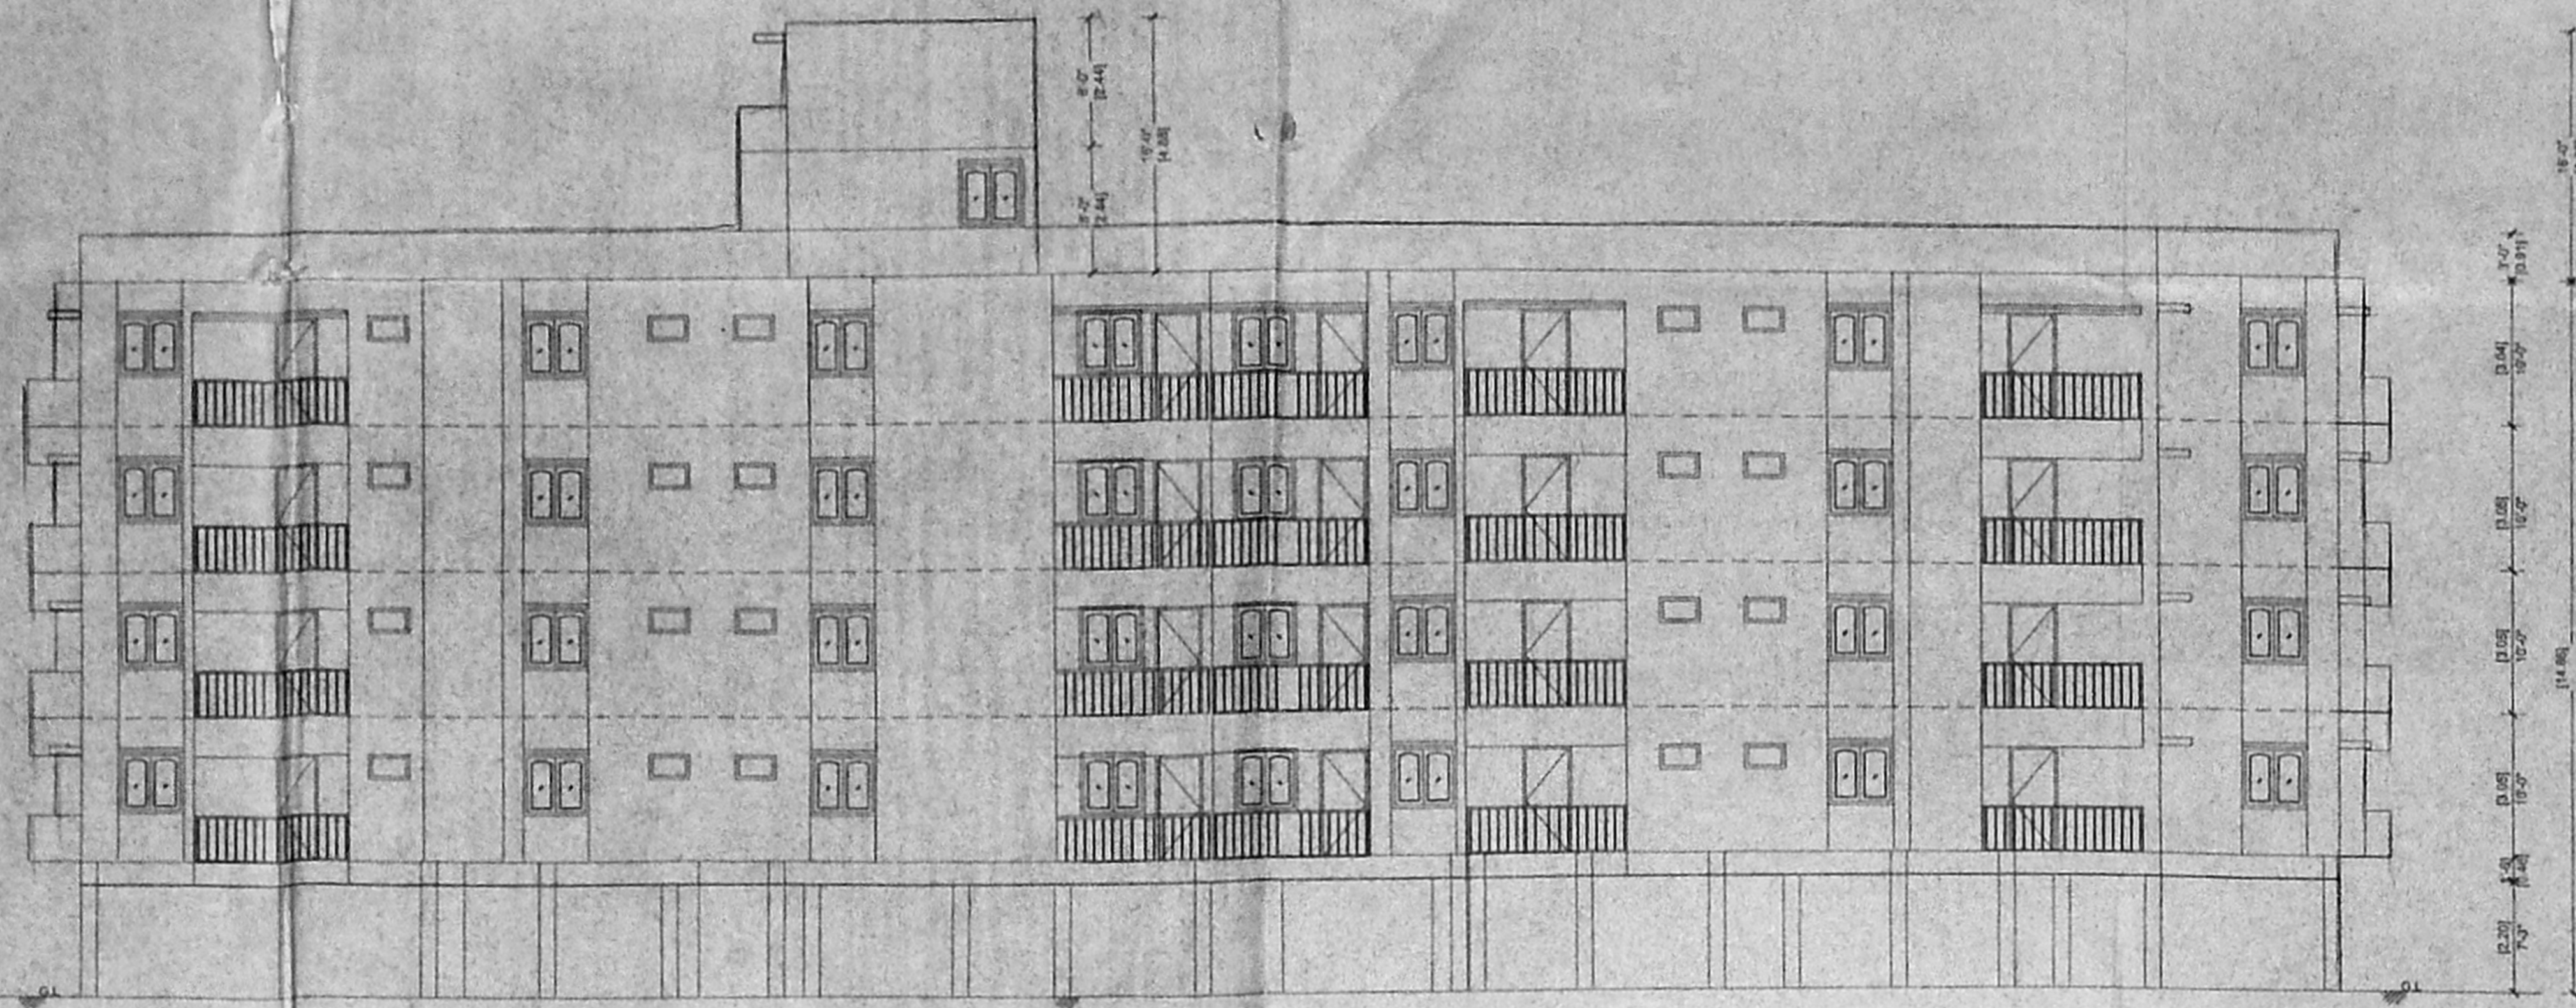


SOUTHERN SIDE ELEVATION OF BLOCK B

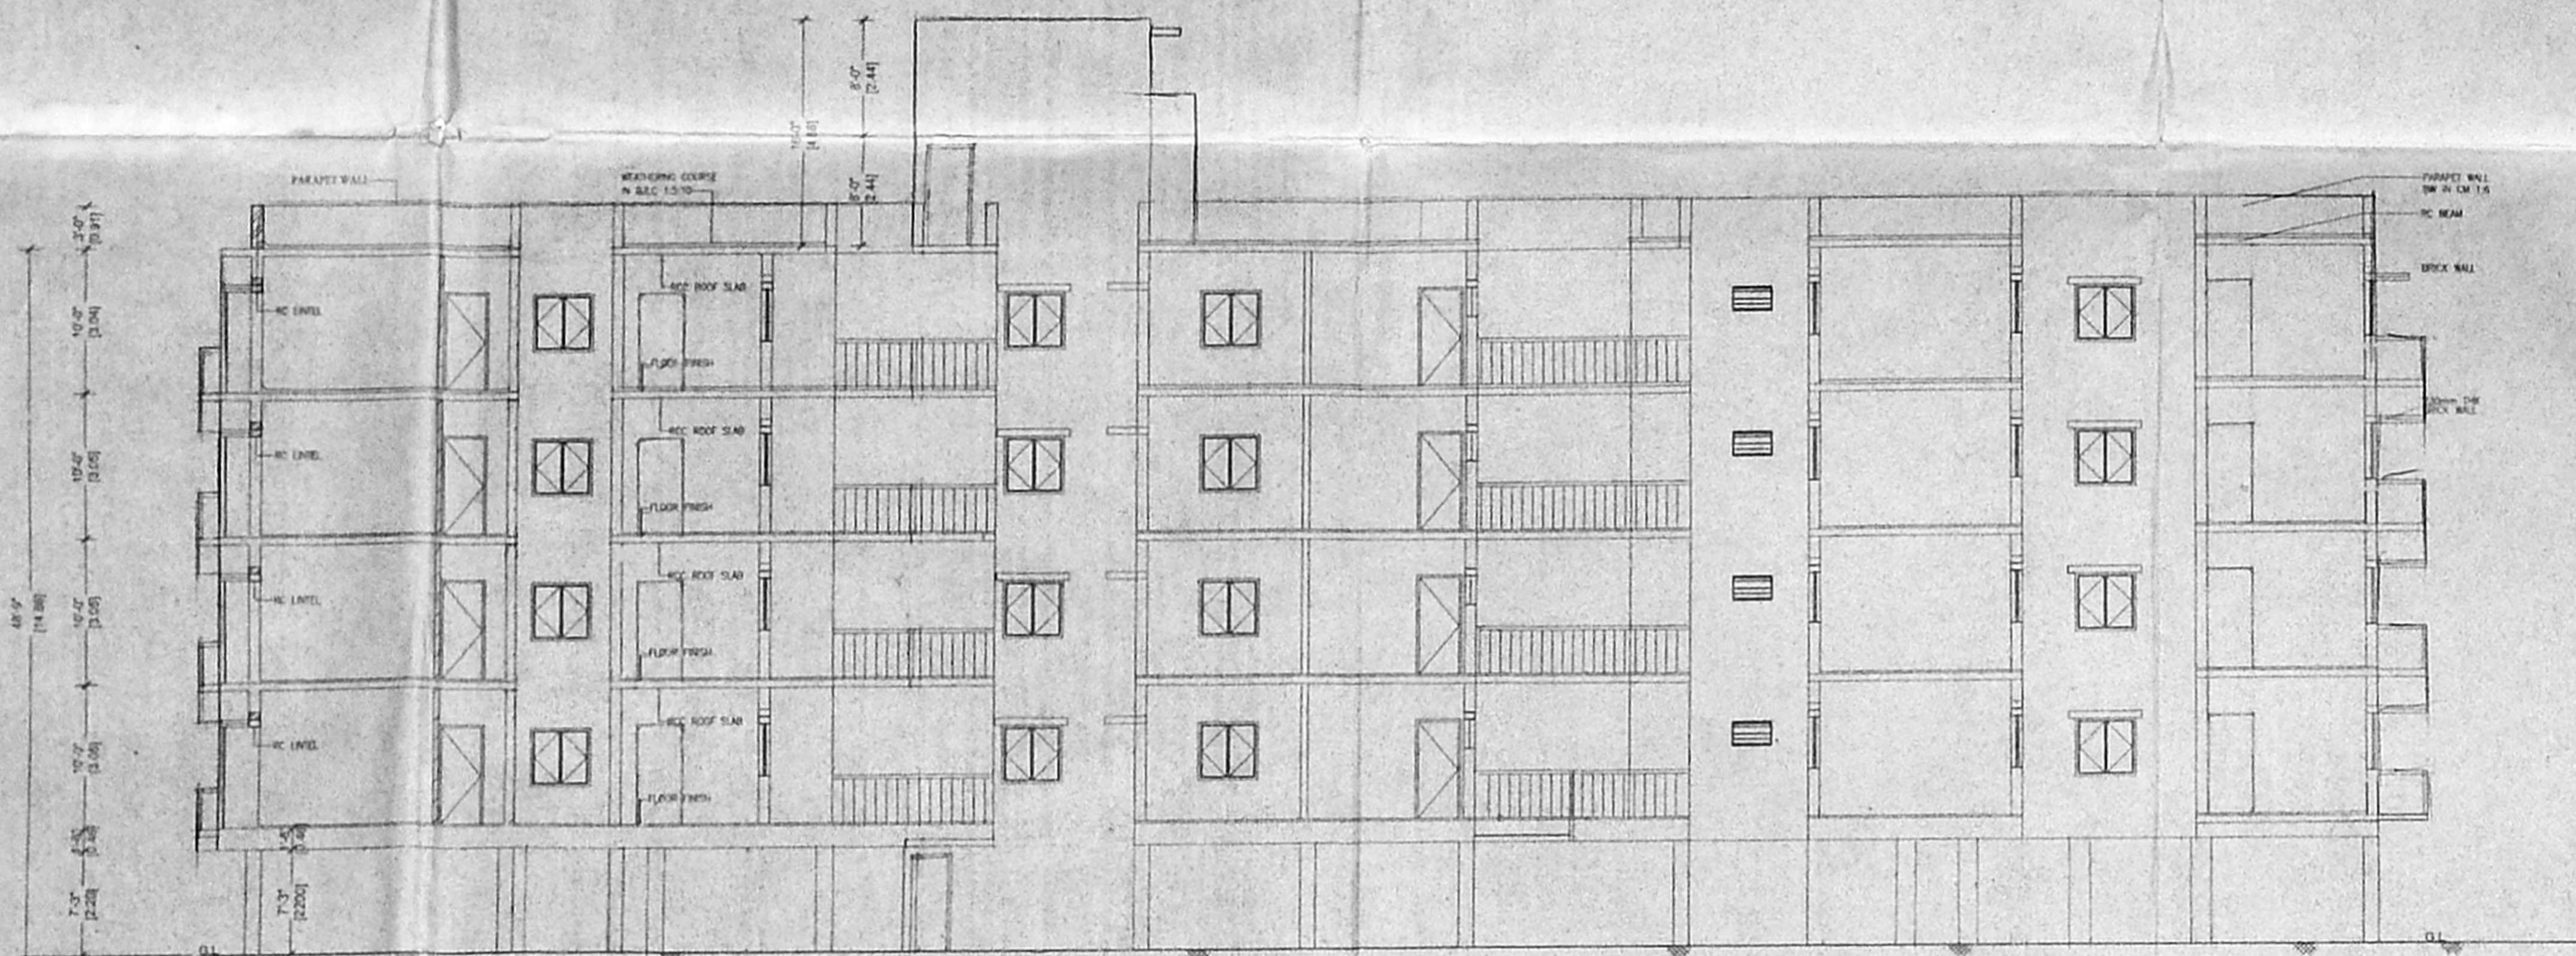

SECTION 'XX' OF BLOCK B

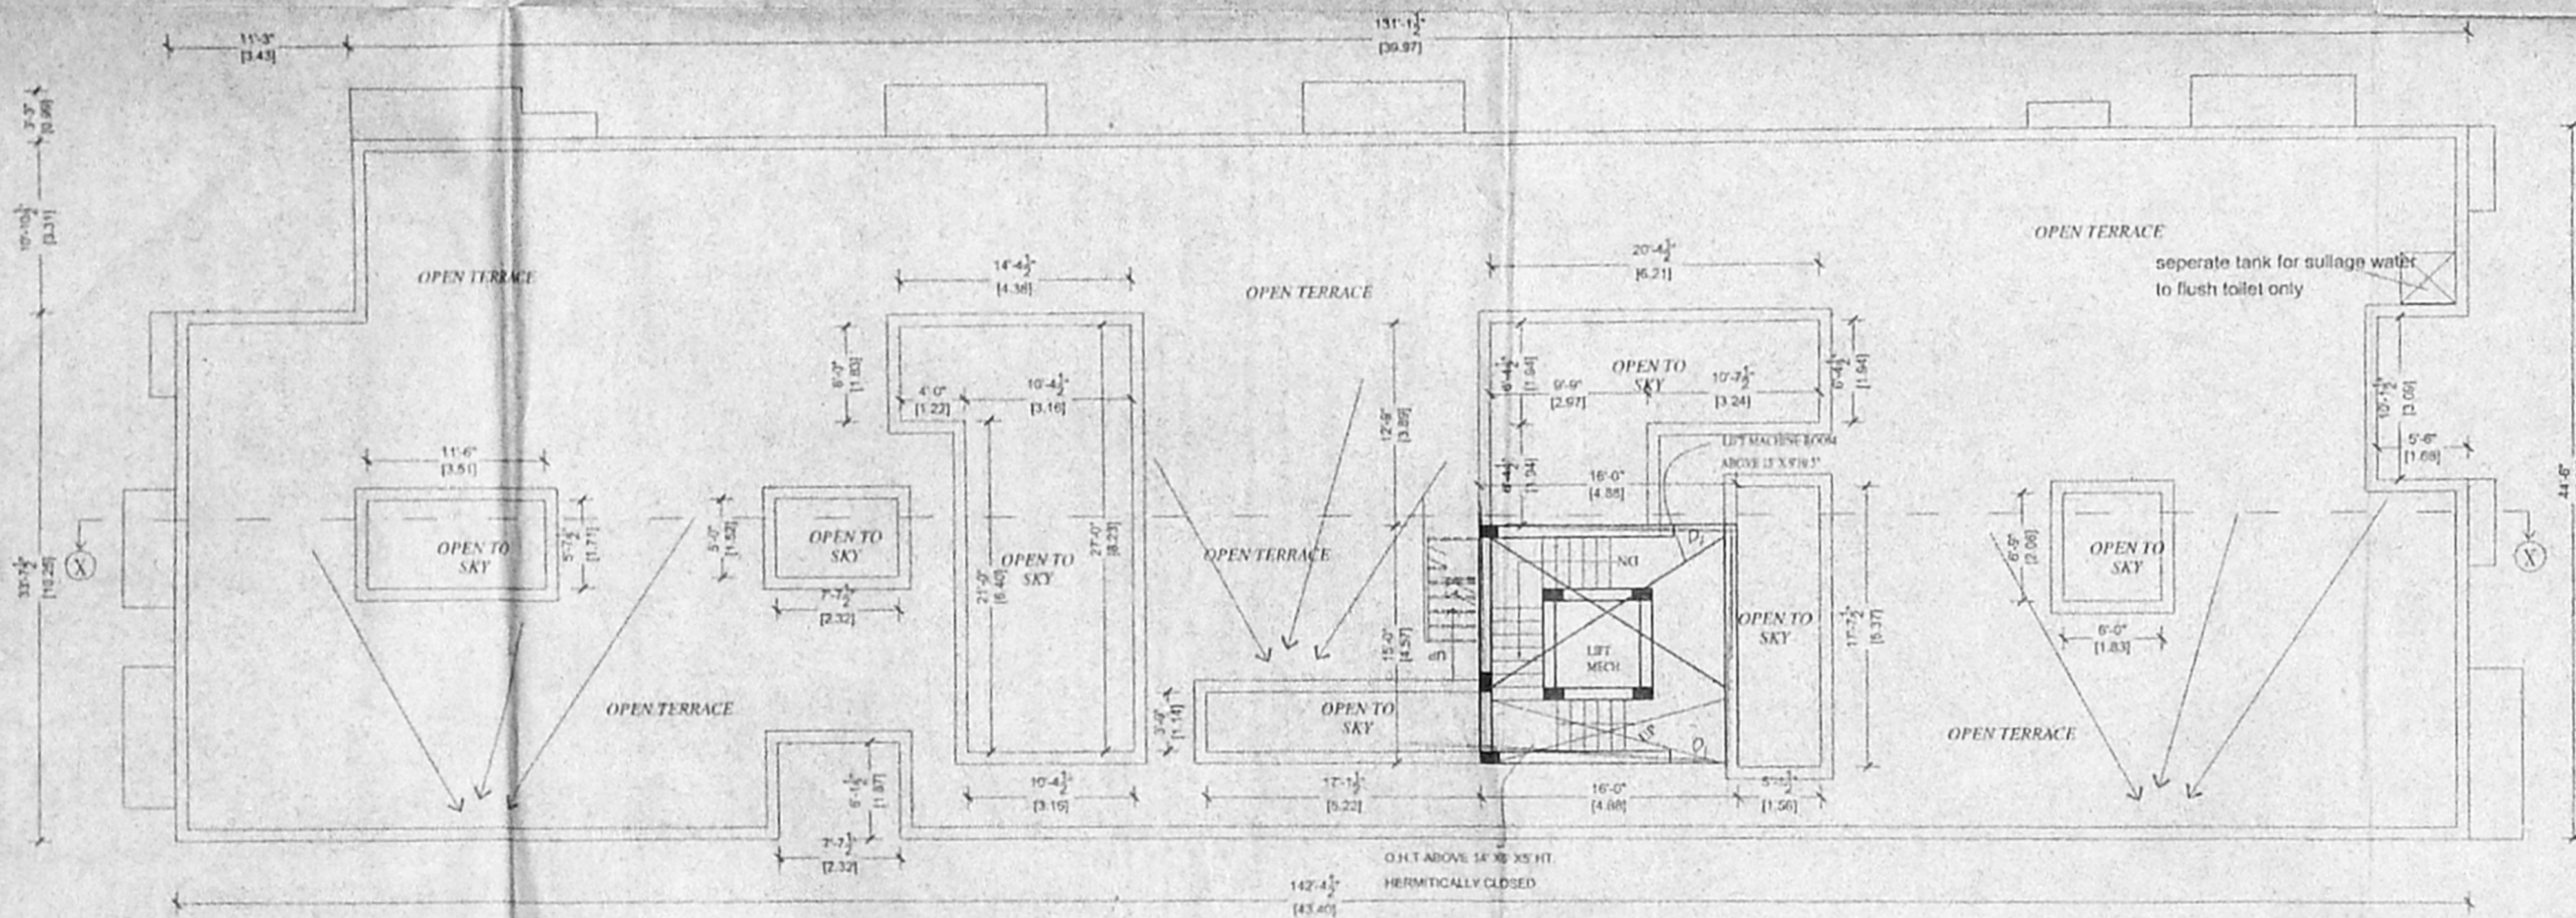

TERRACE FLOOR PLAN OF BLOCK B

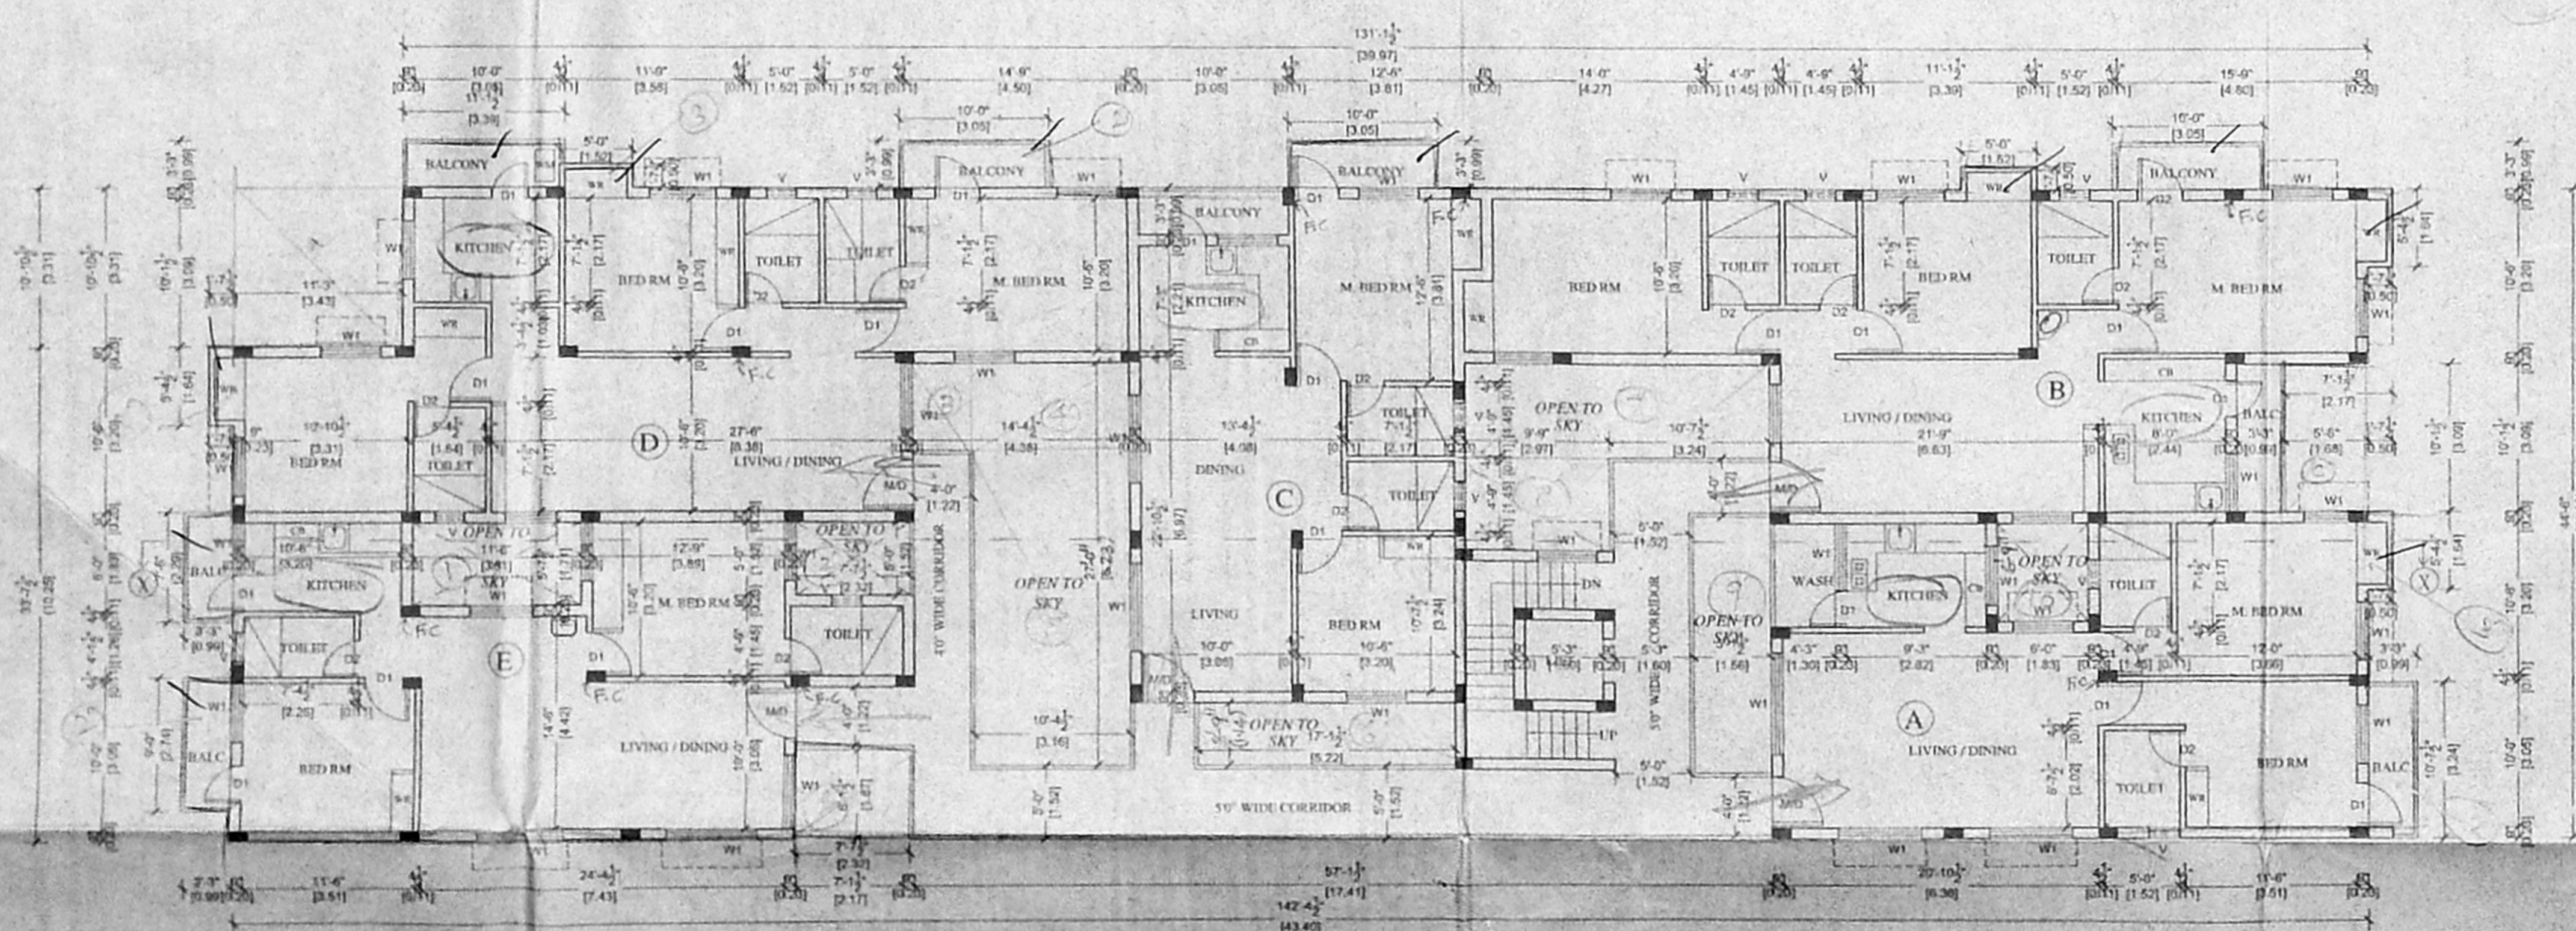

TYPICAL FLOOR PLAN OF BLOCK B  
 1st, 3rd & 4th FLOOR PLAN

SCALE 1" = 8'-0"

PLAN SHOWING THE PROPOSED CONSTRUCTION OF RESIDENTIAL BUILDING AT SURVEY NOS. 97/1B, 110/1, 110/2 & 111/1 AT NO.86, ATHIPATTU VILLAGE, AMBATTUR MUNICIPALITY, CHENNAI.

SCHEDULE OF JOINERY			
TYPE	DESCRIPTION	SIZE	SIZE IN MM
MD	MAIN DOOR	3'6" x 7'0"	1.09 x 2.13
D1	DOOR 1	3'0" x 7'0"	0.91 x 2.13
D2	DOOR 2	2'8" x 7'0"	0.79 x 2.13
W1	WINDOW	6'0" x 4'0"	1.83 x 1.21
W2	WINDOW	4'0" x 4'0"	1.21 x 1.21
V	VENTILATOR	2'0" x 2'0"	0.61 x 0.61
W/W	DOOR CLIM WINDOW	6'8" x 7'0"	2.00 x 2.13

COLOUR INDEX	
ROAD	[Symbol]
BOUNDARY	[Symbol]

- SPECIFICATION**
- FOUNDATION & BASEMENT - RCC 1:2:4 OVER RCC 1:4:8 & 15% IN CM 1:2
  - SUPER STRUCTURE - BRICK WORK IN CM 1:6
  - ROOFING - RCC SLAB
  - JOINERY - PADAM WOOD (COUNTRY WOOD)
  - FLOORING - MOSAIC
  - FINISHING - COLOR WASH FOR WALL & ENAMEL PAINT FOR JOINERY



M. Lakshmi

SIGNATURE OF THE APPLICANT

A. KARTHIK AN, I.E.  
 Consulting Engineer  
 Structural & Geotechnical Designer  
 Licensed Surveyor Class-I  
 Reg. No. 272-2003  
 109 (A-48), 3rd Avenue  
 Anna Nagar, Chennai-102  
 Phone: 26666666

LICENSED SURVEYOR

SHEET NUMBER 3/5




அலுவலகப் படி

திரு. வ. கு. (பி) கண  
 5. எண் 11-10-2006  
 2.50


திருத்திய வரைபடம் T  
 5. எண் 11-10-2006

திரு. வ. கு. (பி) கண  
 5. எண் 11-10-2006  
 2.50


5/5

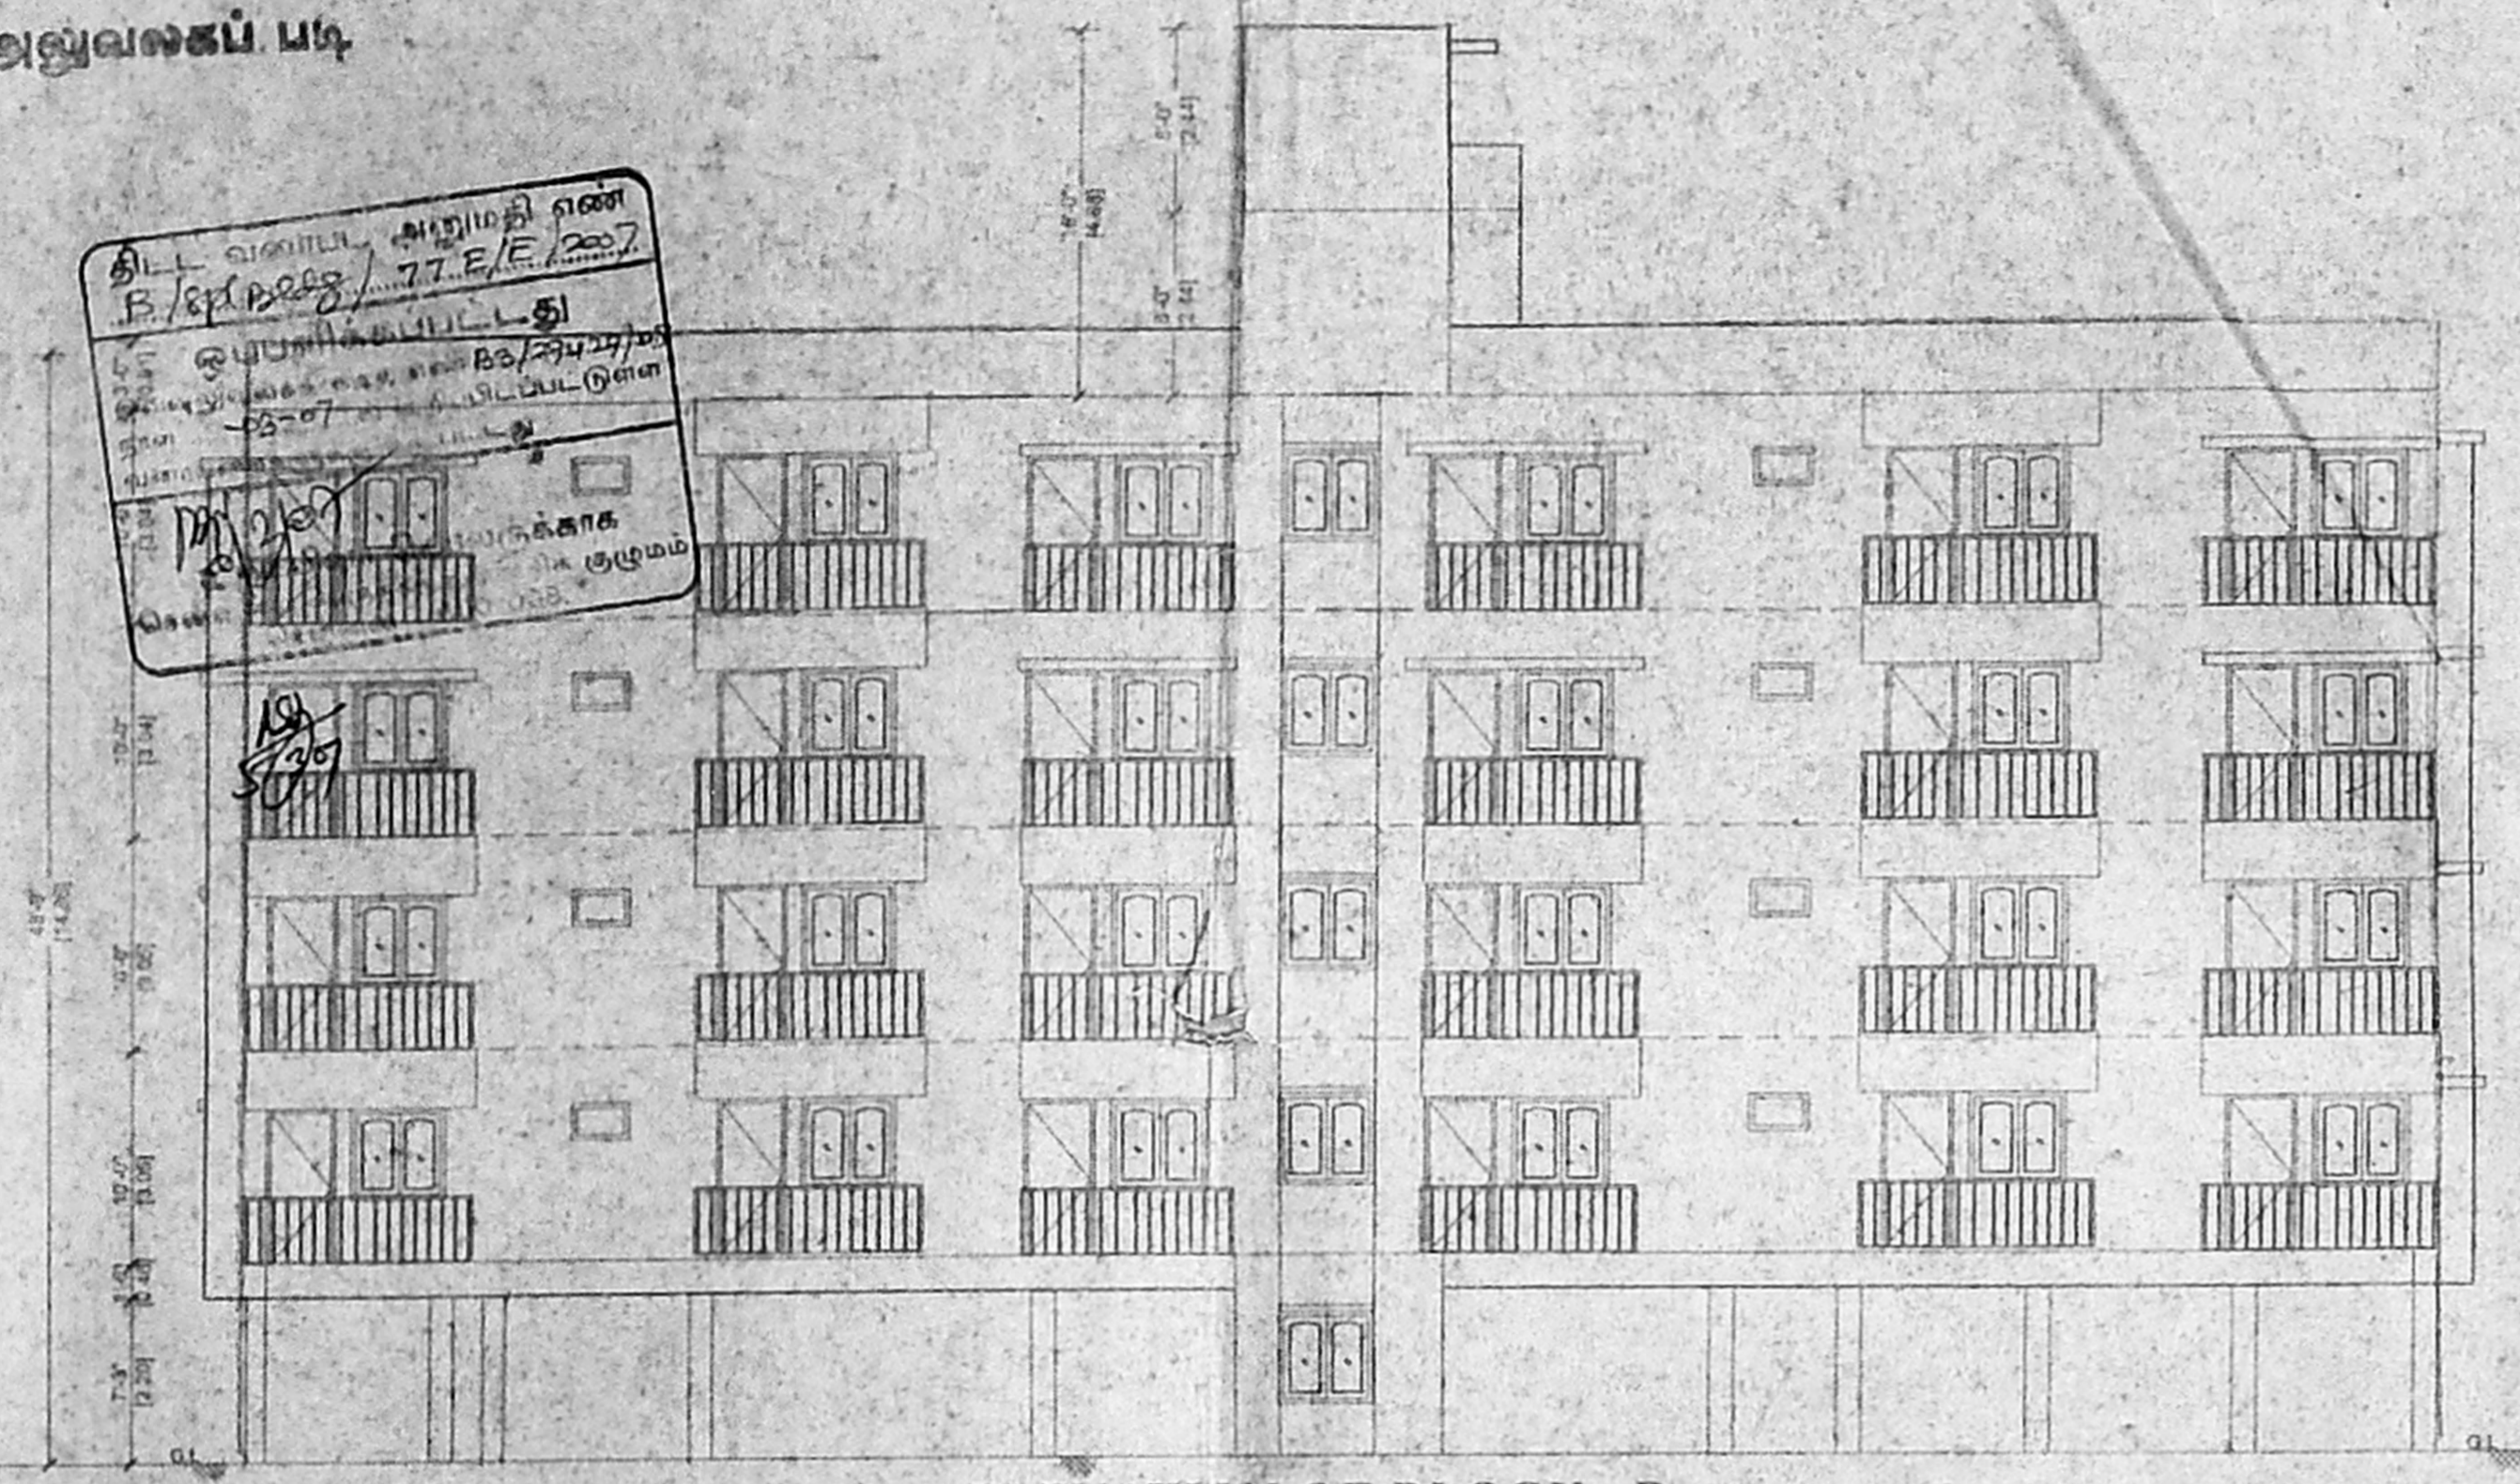

ELEVATION OF BLOCK D

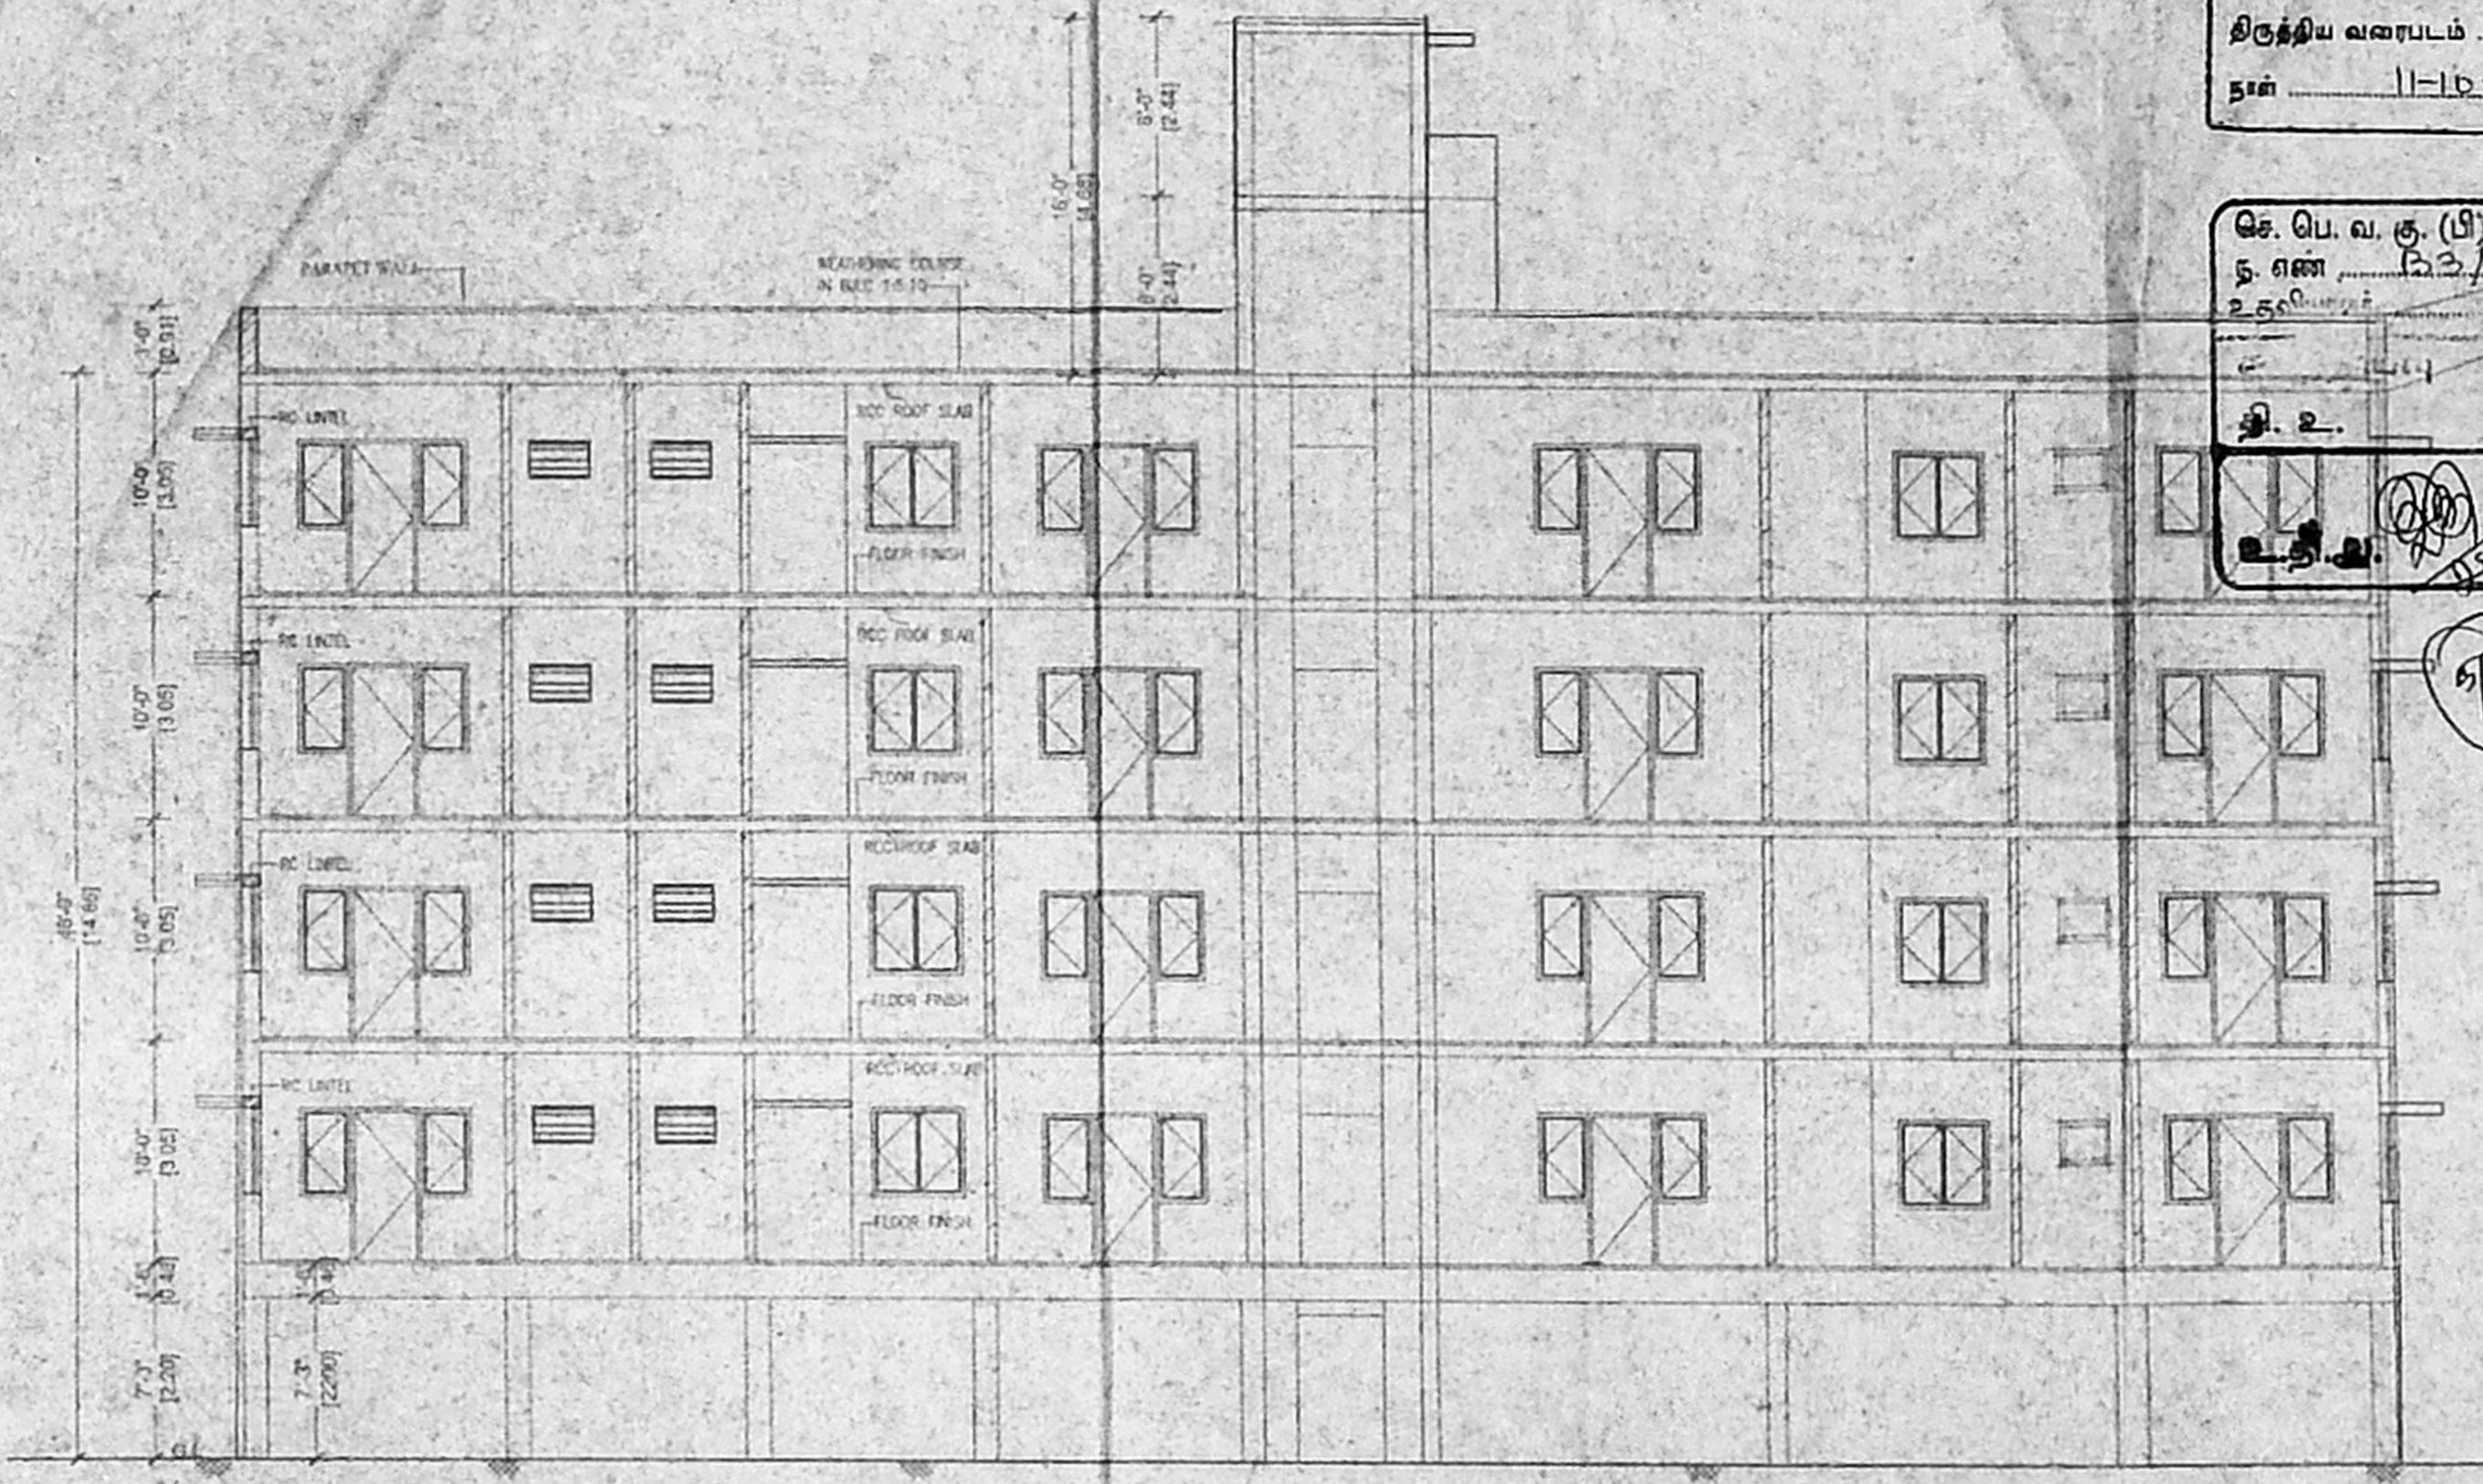


SECTION 'XX' OF BLOCK D

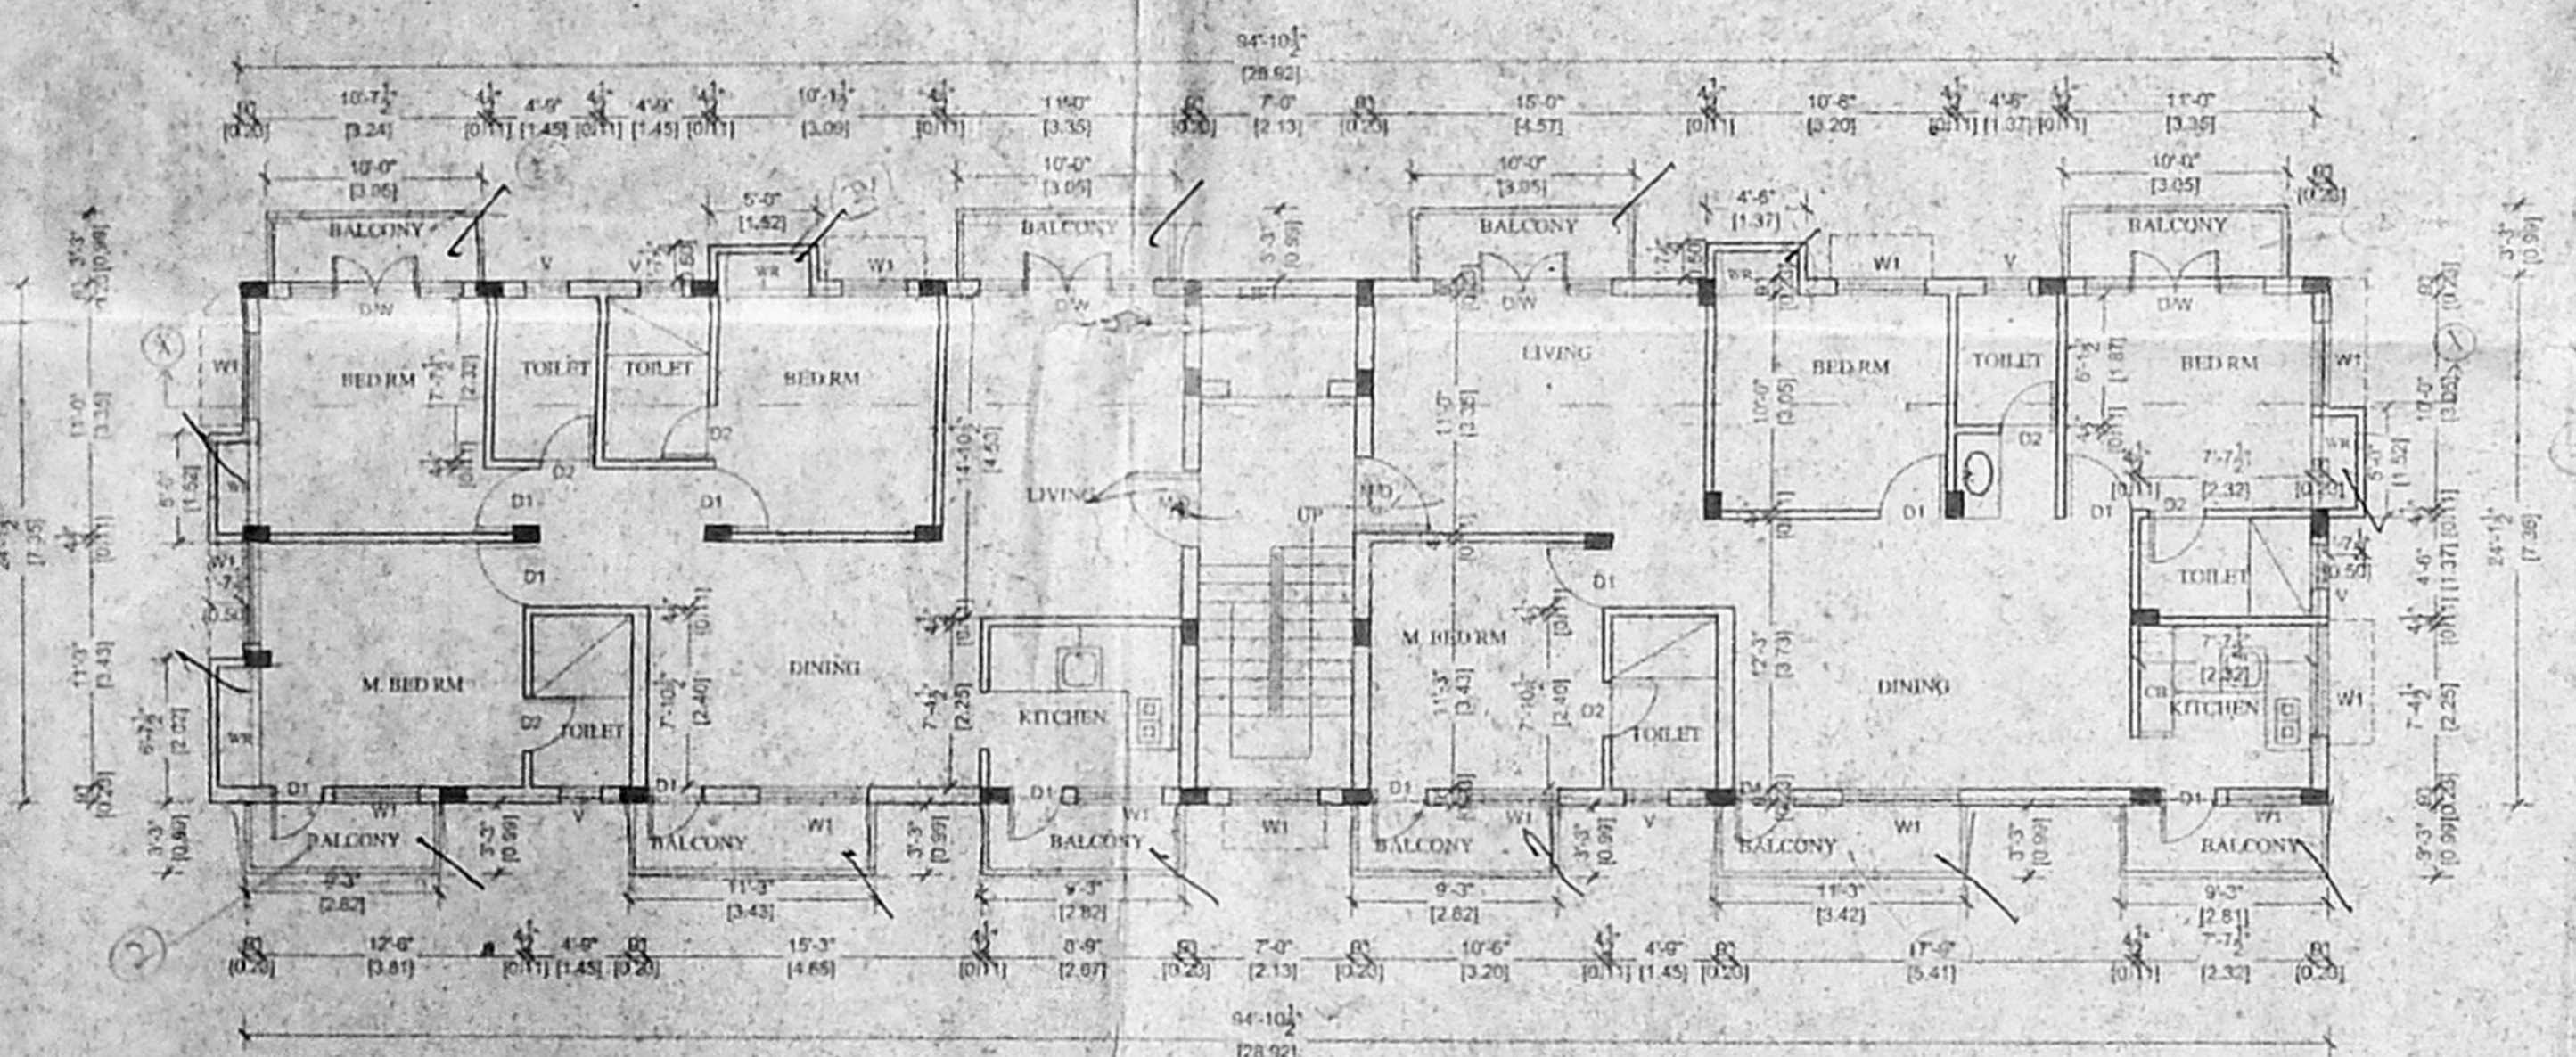

TYPICAL FLOOR PLAN OF BLOCK D

I, II, III & IV FLOOR PLAN

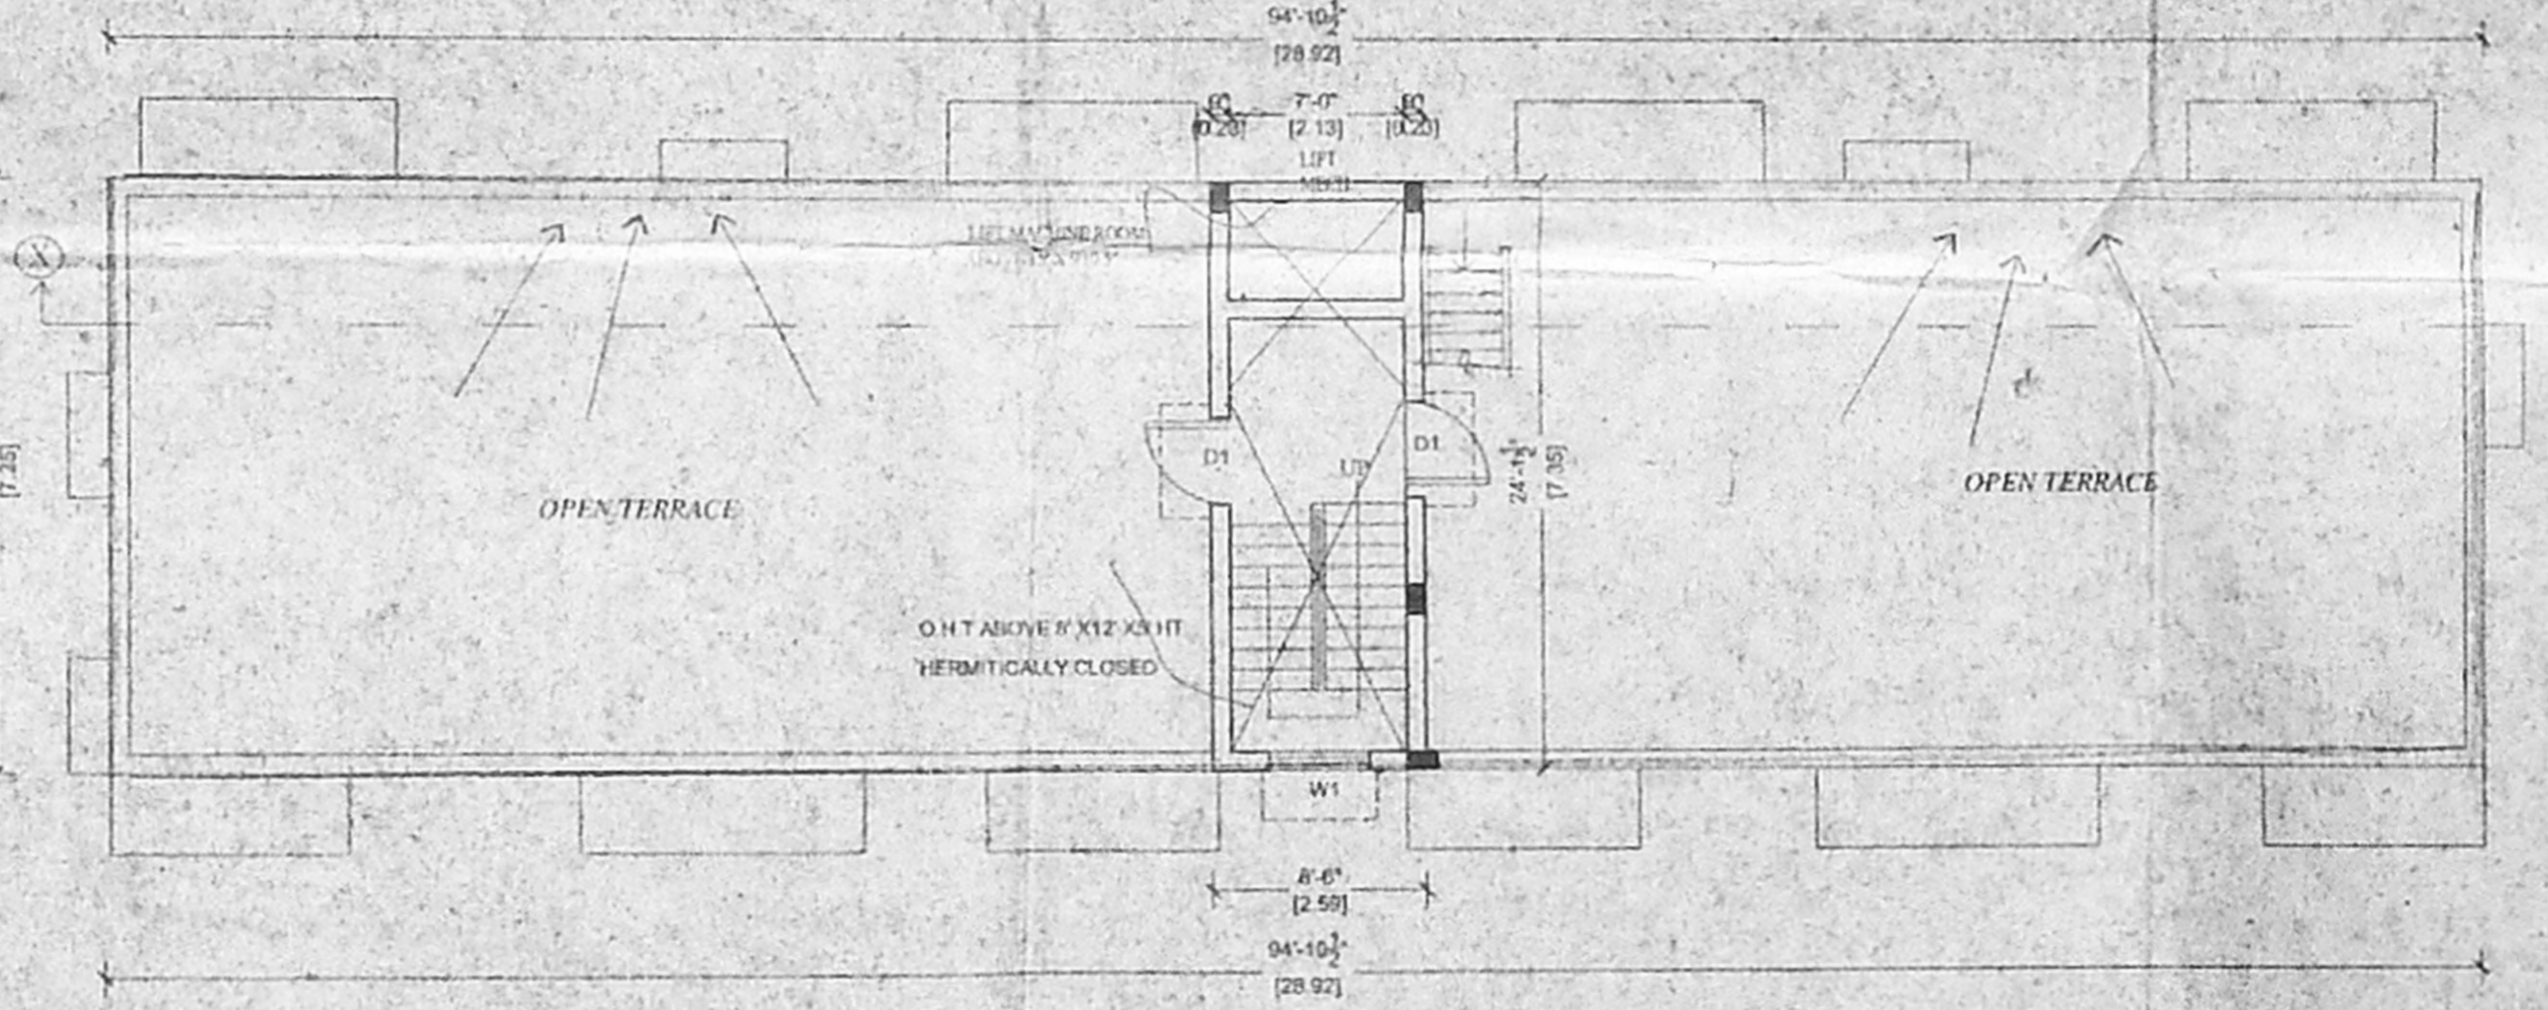

TERRACE FLOOR PLAN OF BLOCK D

SCALE 1" = 8'-0"

PLAN SHOWING THE PROPOSED CONSTRUCTION OF RESIDENTIAL BUILDING AT SURVEY NOS. 97/1B, 110/1, 110/2 & 111/pt AT NO.86, ATHIPATTU VILLAGE, AMBATTUR MUNICIPALITY, CHENNAI.

SCHEDULE OF JOINERY			
TYPE	DESCRIPTION	SIZE	SIZE IN MM
MD	MAIN DOOR	3'6" X 7'0"	1.08 X 2.13
D1	DOOR 1	3'0" X 7'0"	0.91 X 2.13
D2	DOOR 2	2'6" X 7'0"	0.75 X 2.13
W	WINDOW	6'0" X 4'0"	1.82 X 1.21
W1	WINDOW	4'0" X 4'0"	1.21 X 1.21
V	VENTILATOR	2'0" X 2'6"	0.61 X 0.76
D/W	DOOR CUM WINDOW	6'6" X 7'0"	2.00 X 2.13

COLOUR INDEX	
PROPOSED	
ROAD	
BOUNDARY	

SHEET NUMBER 5/5

SPECIFICATION

- FOUNDATION & BASEMENT - RCC 1:2:4 OVER PCC 1:4:8 & BW IN CM 1:5
- SUPER STRUCTURE - BRICK WORK IN CM 1:6
- ROOFING - RCC SLAB
- JOINERY - PADAUK WOOD (COUNTRY WOOD)
- FLOORING - MOSAIC
- FINISHING - COLOUR WASH FOR WALL & ENAMEL PAINT FOR JOINERY



*M. Lakshmi*

SIGNATURE OF THE APPLICANT

*A. Karthikeyan*  
 A. KARTHIGEYAN, M.E.  
 Consulting Engineer  
 Structural & Geotechnical Designer  
 Licensed Surveyor, Class-1  
 Reg. No. 872-2003  
 109, A-46, 3rd Avenue,  
 Anna Nagar, Chennai-102.  
 Phone: 26269332

LICENSED SURVEYOR