



அலுவலகப் பிடி



COMPOUND WALL FOUNDATION DETAILS  
SCALE (1:50)

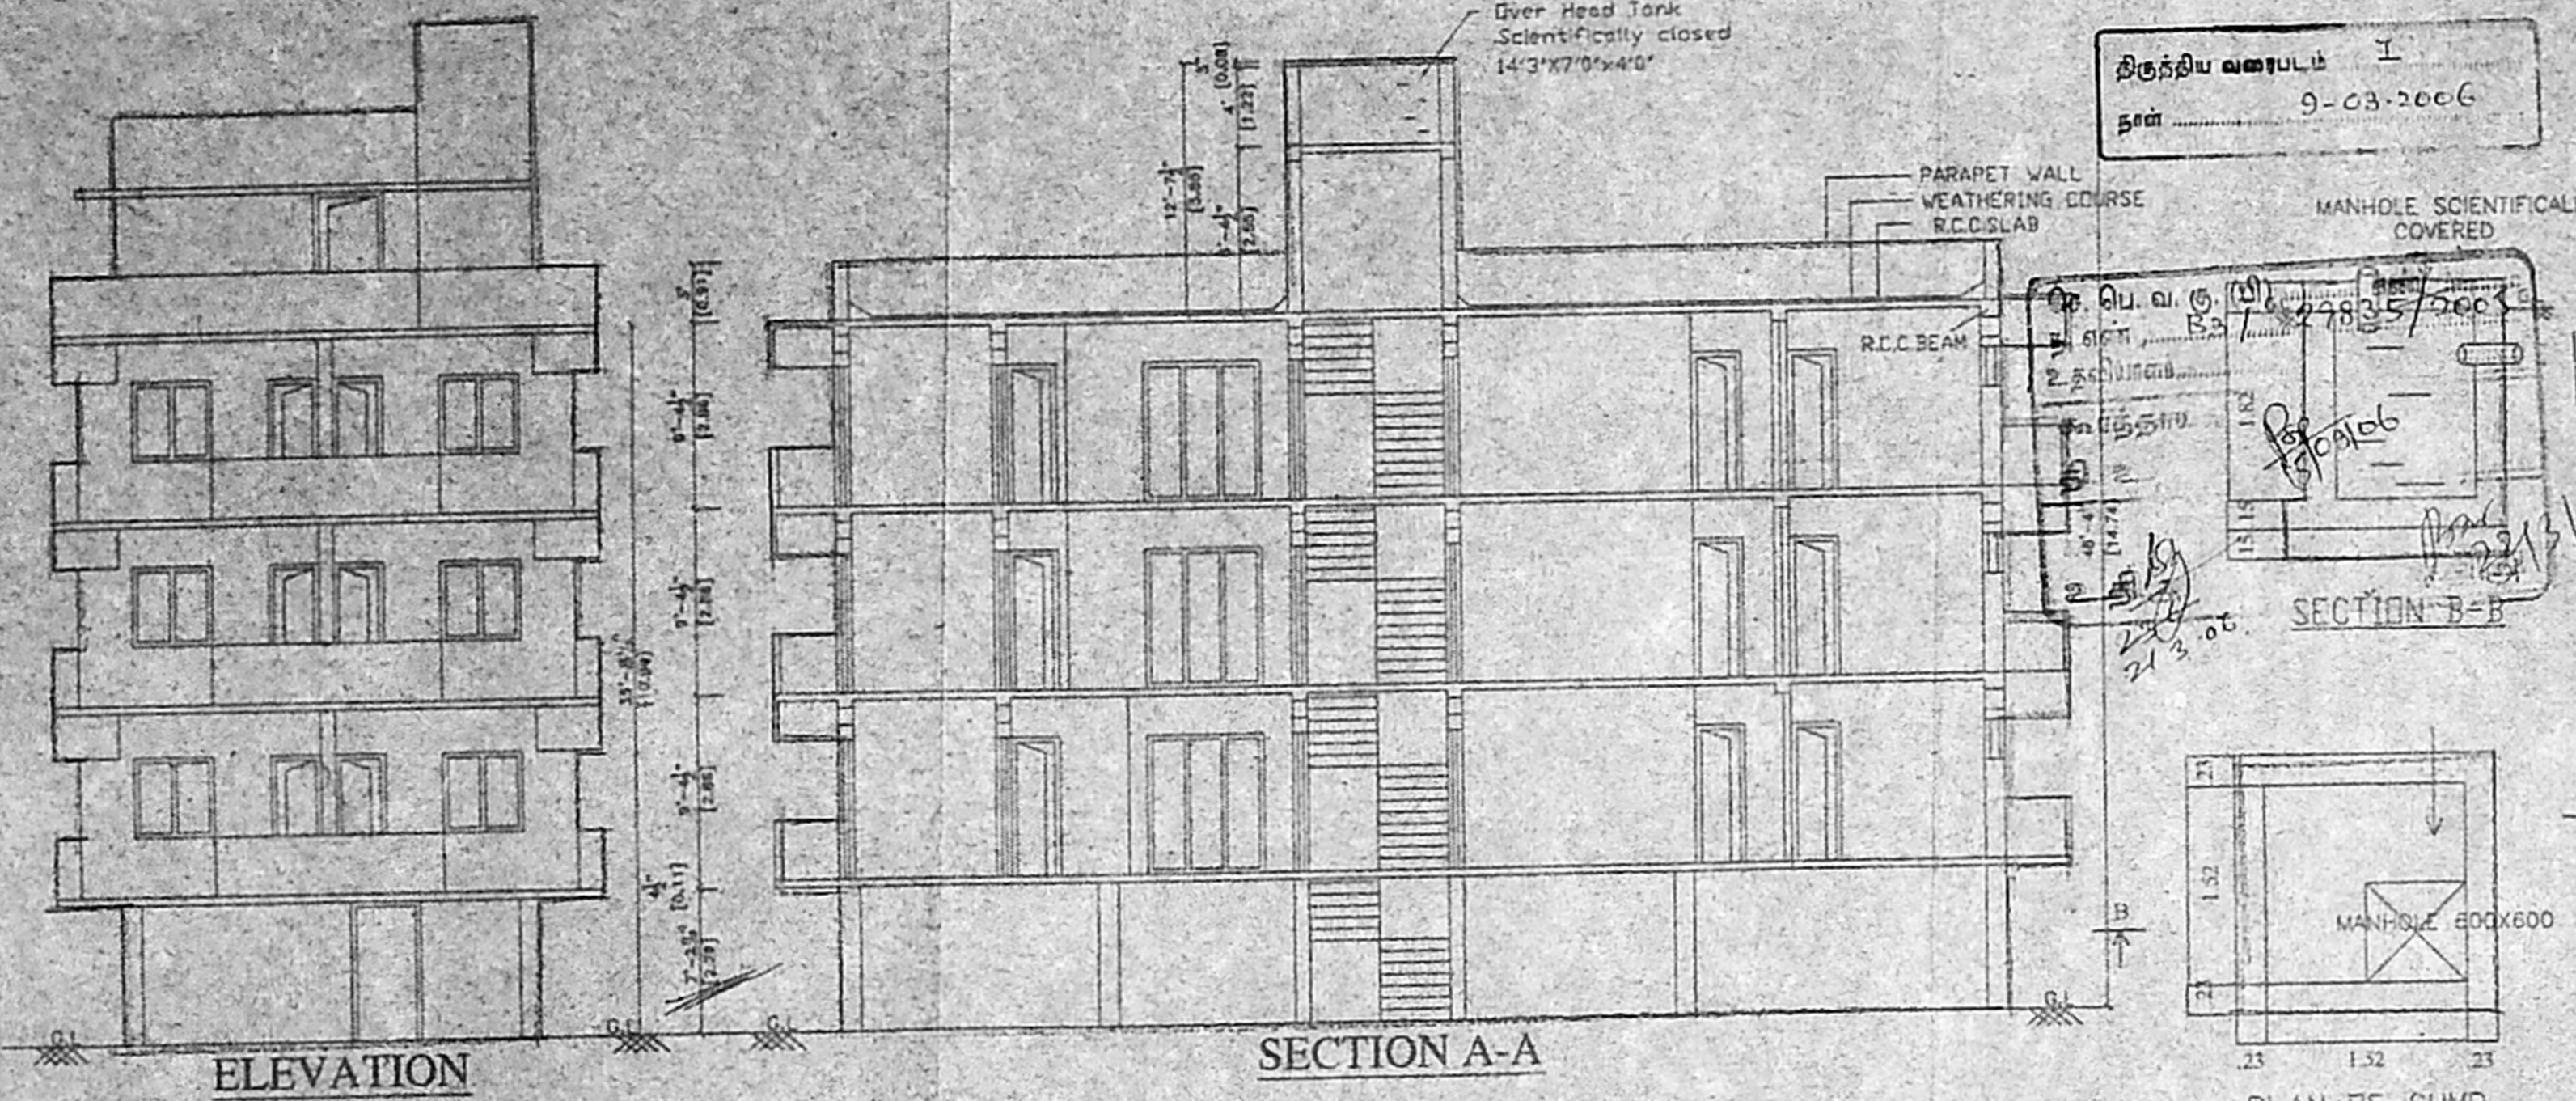

திருந்திய வரைபடம் I  
நாள் 9-03-2006

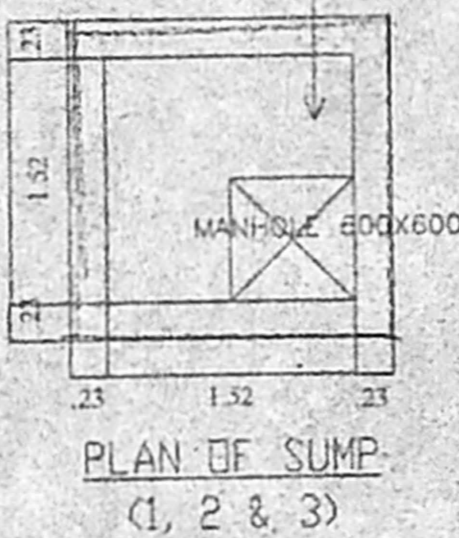

PROPOSED RESIDENTIAL APARTMENT  
IN PLOT NO.1147, TS.NO.311,  
BLOCK NO.2, MULLAM VILLAGE,  
Z-72 DOOR NO 29, 11<sup>ST</sup> STREET,  
ANNA NAGAR, CORP. DIVISION NO.75,  
CHENNAI-40

- SPECIFICATION**
- R.C.C FOUNDATION AND COLUMN FOOTING
  - BRICK WORK IN SUPER STRUCTURE AND PARAPET WALL IN CM 1:5
  - R.C.C IN PLINTH BEAM LINTEL SUNSHADE SLAB
  - MOSAIC FLOORING IN CM 1:3
  - PLASTERING OF WALL IN CM 1:4 CEILING IN CM 1:3
  - TWO COATS OF COLOUR OR WHITE WASHING
  - WEATHERING COURSE IN LIME WITH IN FLAT TILES TO SLOP.

**NOTES:-**  
ALL DIMENSIONS ARE IN FEET & INCH, MM.

**AREA STATEMENT**

|              |               |                    |
|--------------|---------------|--------------------|
| PLOT EXTEND  | 3600.00 SQ.FT | 334.5 SQ.M         |
| GROUND FLOOR |               | 14.58 SQ.M         |
| FIRST FLOOR  |               | 144.18 SQ.M        |
| SECOND FLOOR |               | 144.13 SQ.M        |
| THIRD FLOOR  |               | 148.73 SQ.M        |
| <b>TOTAL</b> |               | <b>465.72 SQ.M</b> |

FSI 1.38  
PLOT COVERAGE 44.5%

**COLOUR INDEX**

|          |  |
|----------|--|
| PROPOSED |  |
| BOUNDARY |  |
| ROAD     |  |

**JOINERY DETAILS**


|              |    |             |
|--------------|----|-------------|
| MAIN DOOR    | MD | 3'6" X 7'0" |
| DOOR         | D  | 3'0" X 7'0" |
| DOOR         | D1 | 2'6" X 7'0" |
| WINDOW       | W  | 4'0" X 4'6" |
| FRENCH DOOR  | FD | 6'0" X 7'0" |
| KITCHEN DOOR | KW | 4'0" X 3'0" |
| VENTILATOR   | V  | 2'0" X 2'0" |
| LIFT DOOR    | LD | 3'0" X 7'0" |

SCALE 1" = 8'0"  
DATE 13.12.5K


**SIGNATURE OF THE APPLICANTS**

For BREEROSH PROPERTIES (P) LIMITED  
Managing Director


**SIGNATURE OF L.B.S**  
BR. K. SELVAM,  
B.E. (Civil), AME, Engg. FIV,  
CHARTERED ENGINEER'S APPROVED VALUE,  
CLASS-I LICENSED SURVEYOR,  
Reg No: 600/2005-2006  
DOOR No: 11/206 11th BLOCK,  
MOGAPPAI EAST, CHENNAI-600 037  
(NEAR MGR ADARSH SCHOOL)  
PHONE No: 26562050, 55252050  
CELL No: 9841282050

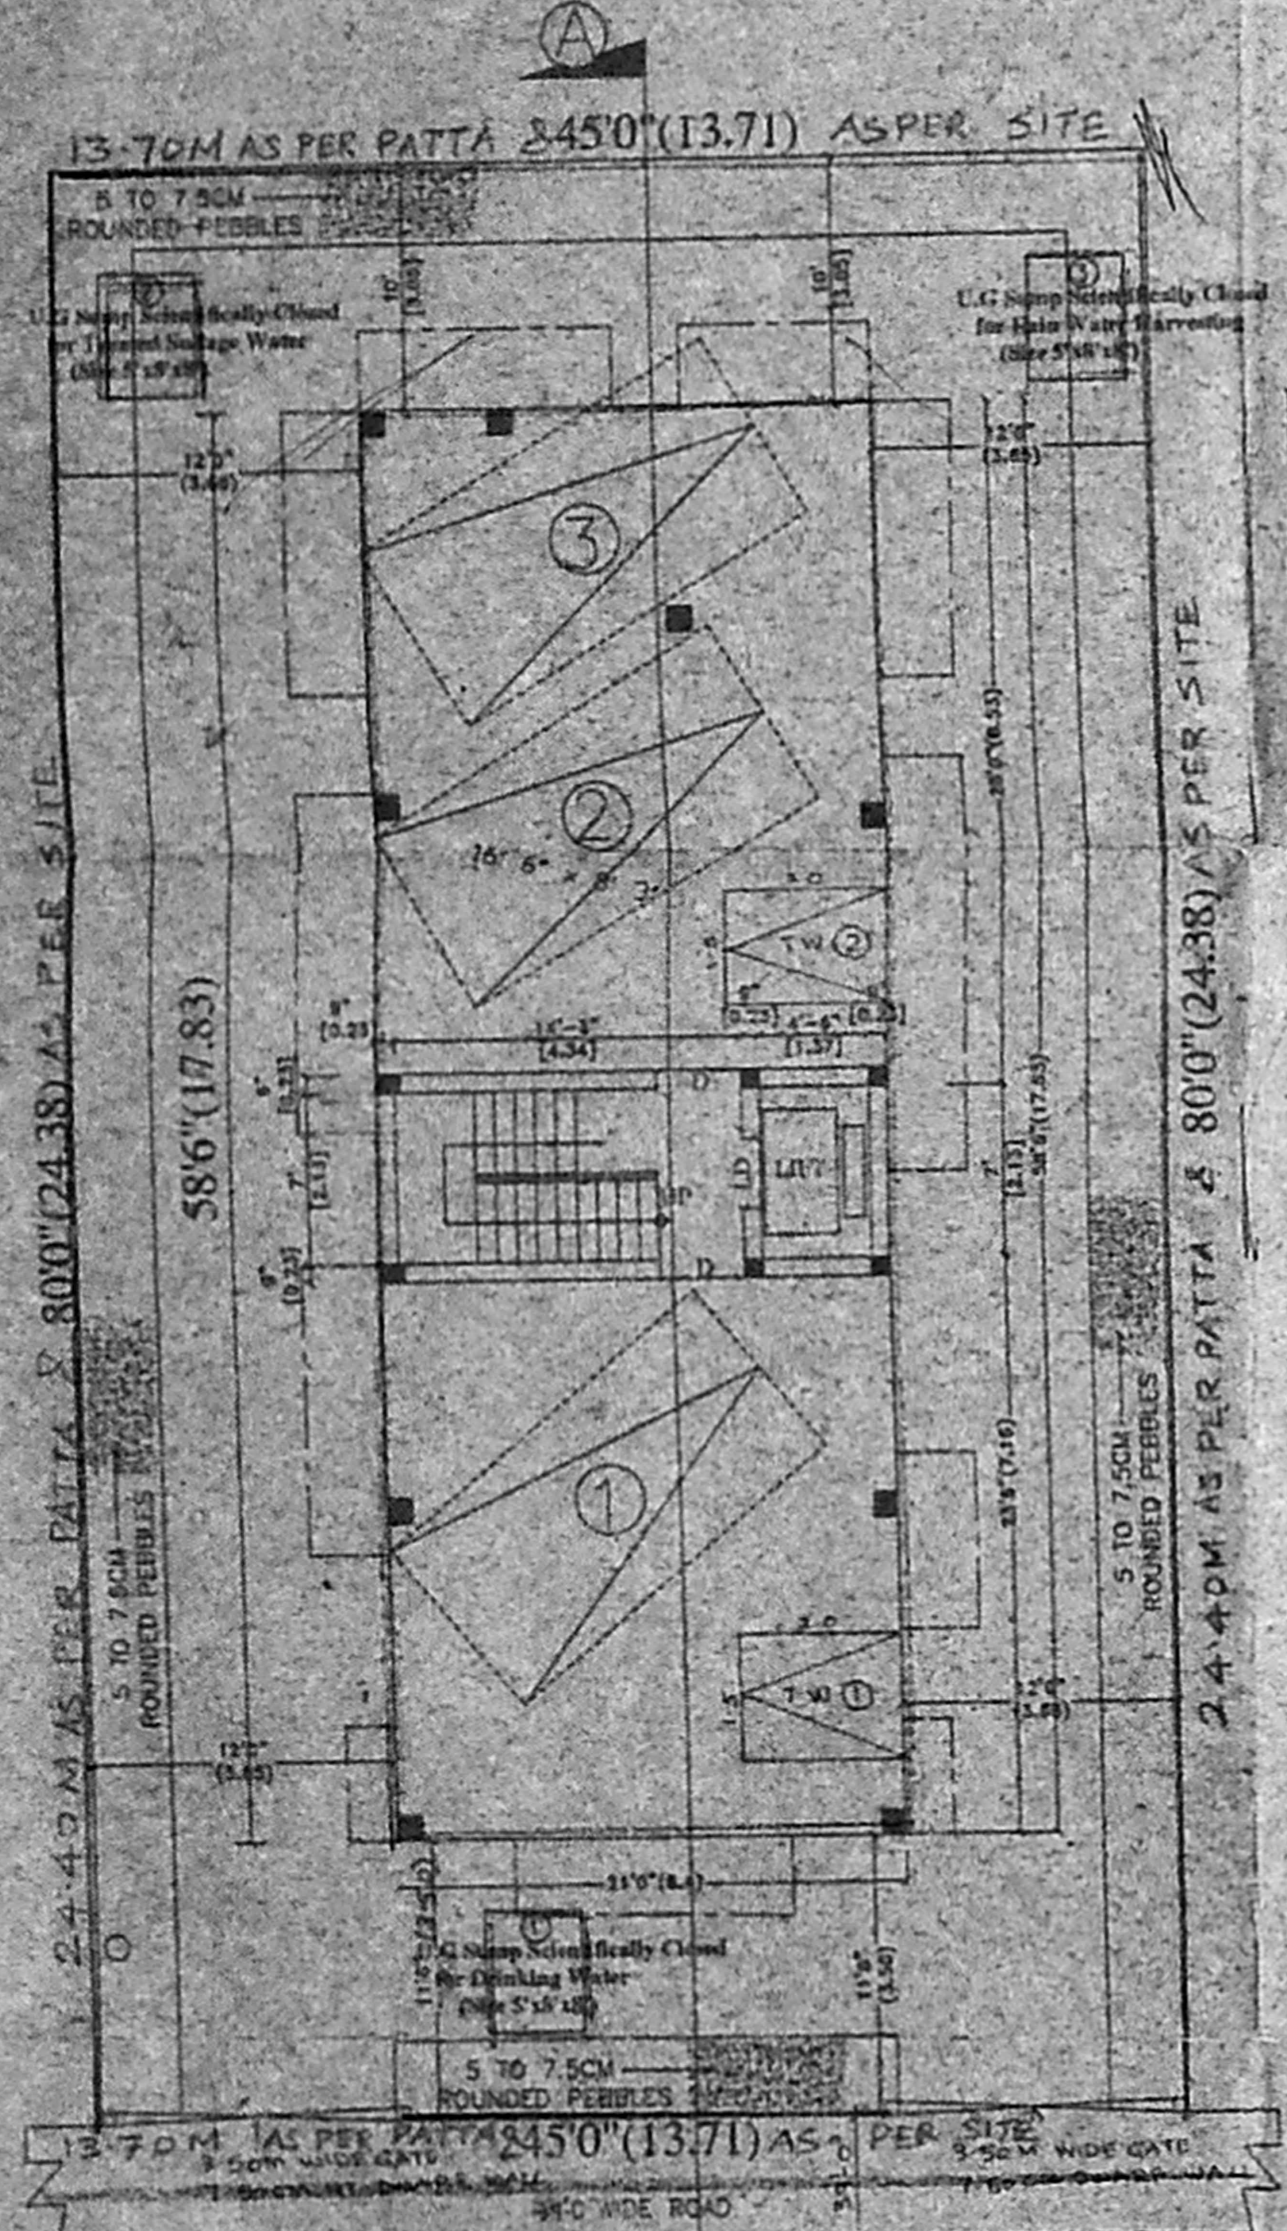


STILT CUM SITE FLOOR PLAN

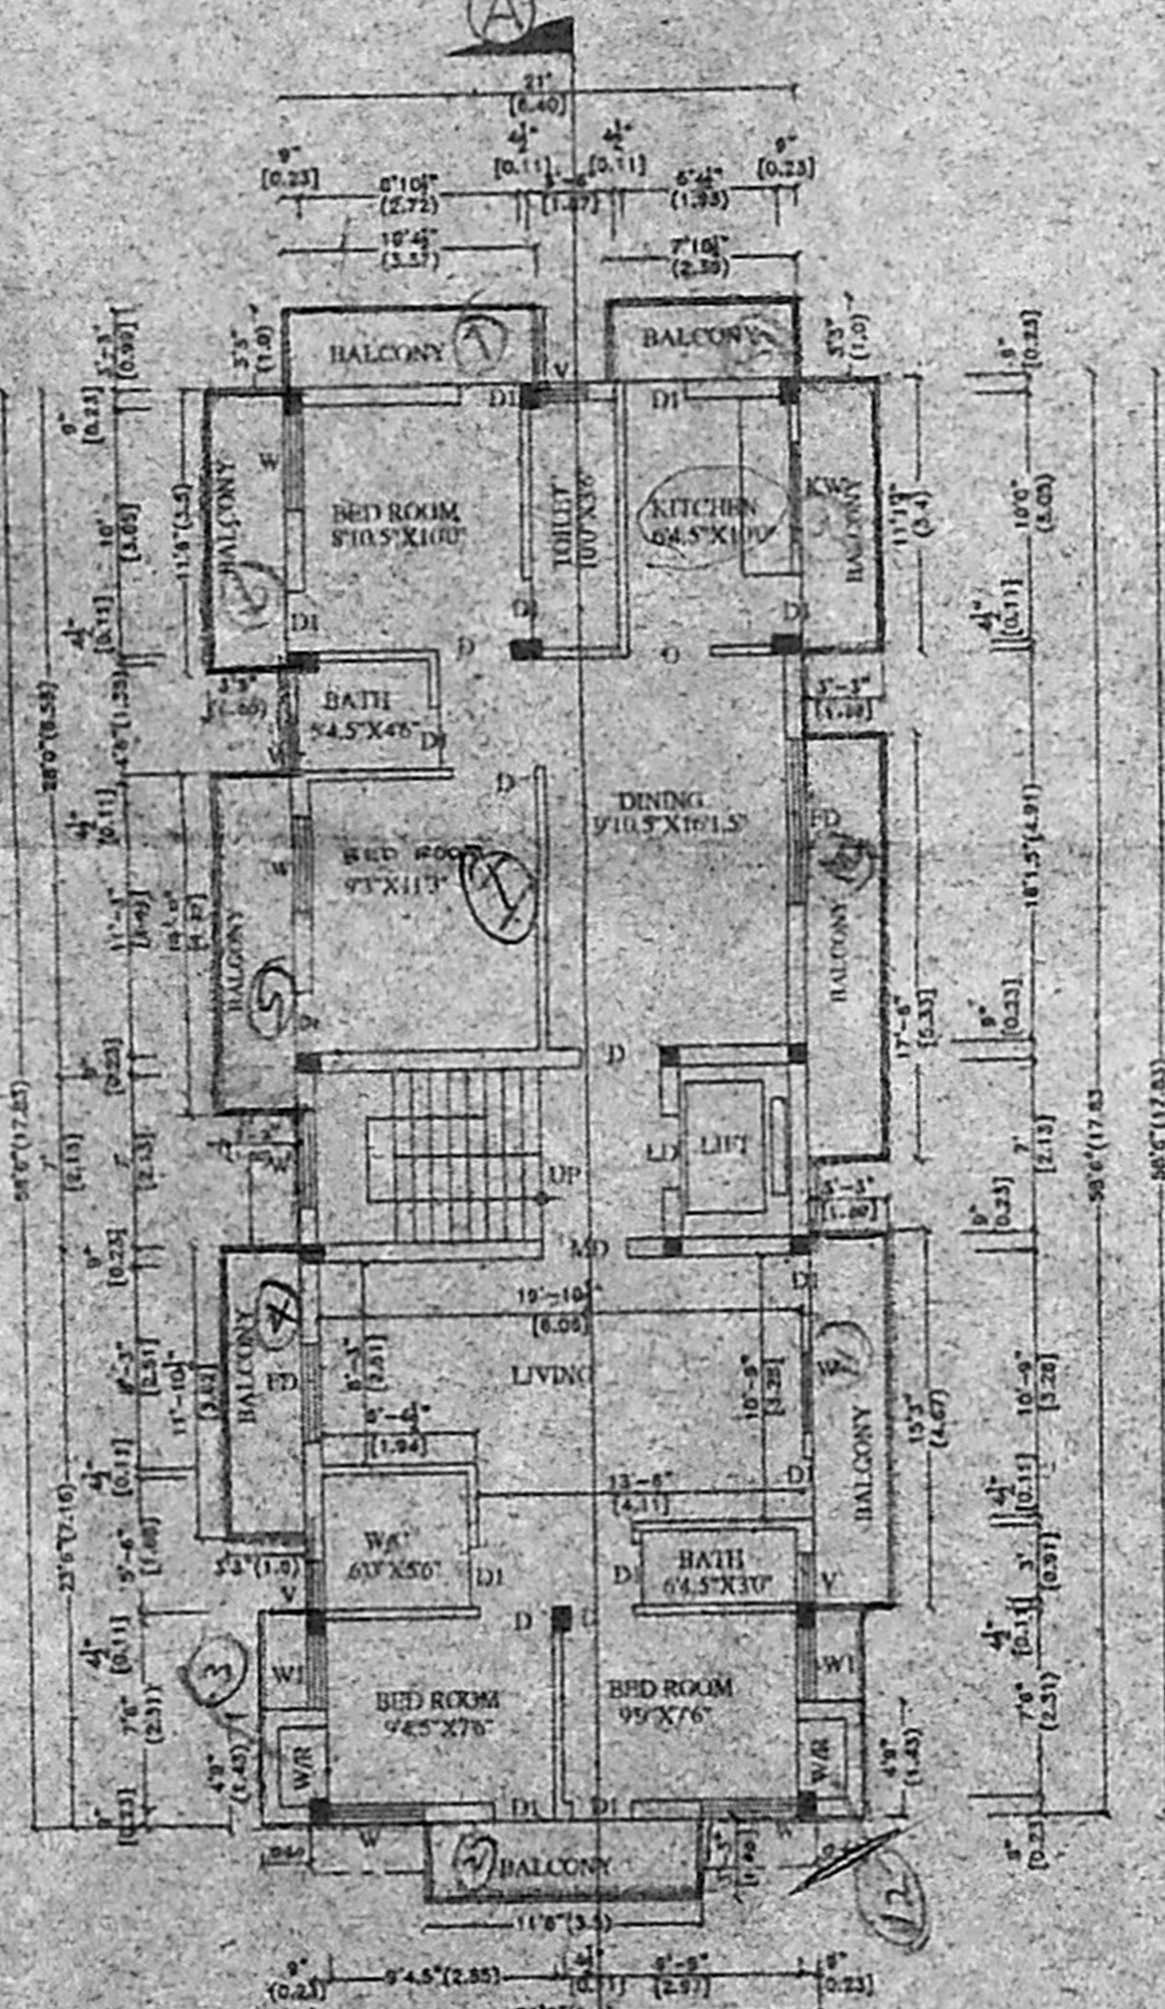


FIRST FLOOR PLAN

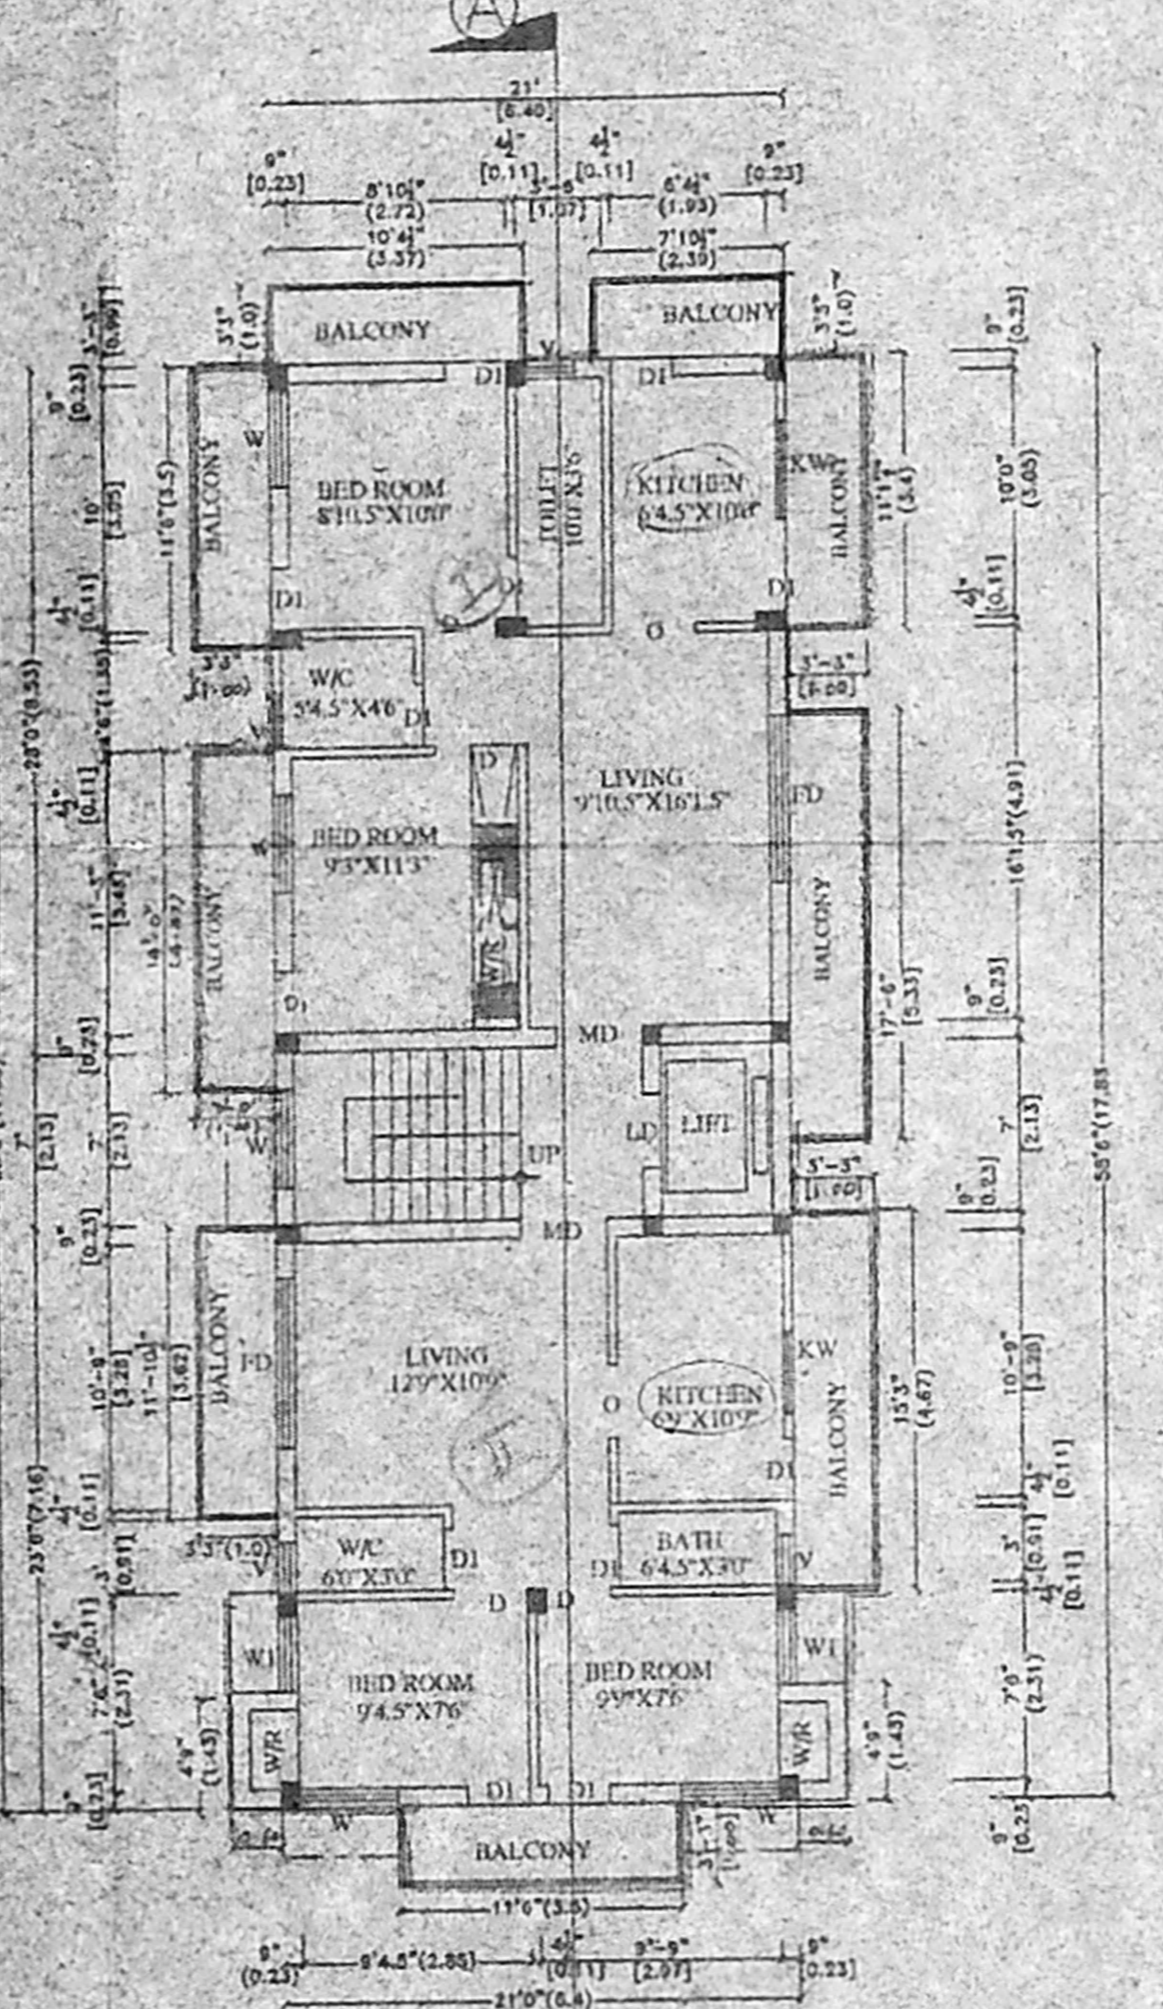


TYPICAL FLOOR PLAN [2<sup>ND</sup> & 3<sup>RD</sup> FLOORS]

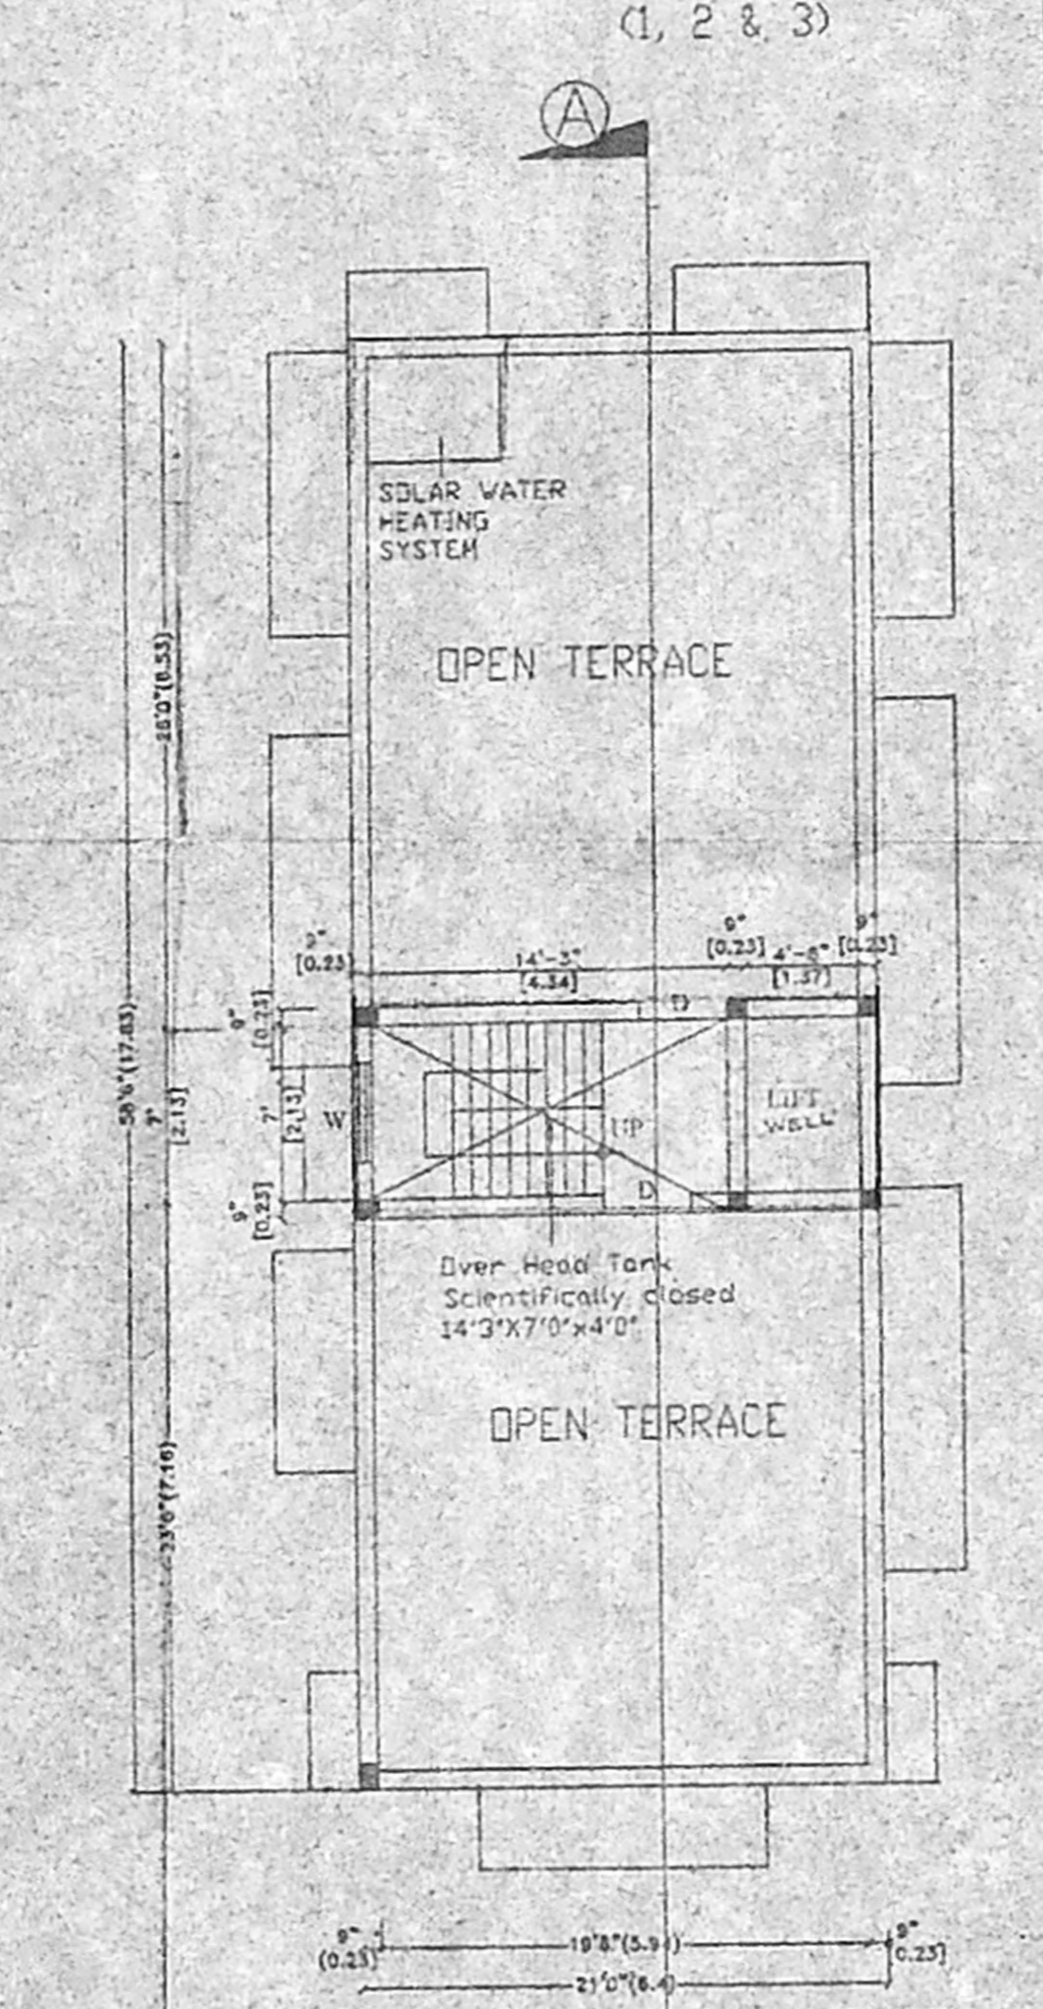


TERRACE FLOOR PLAN

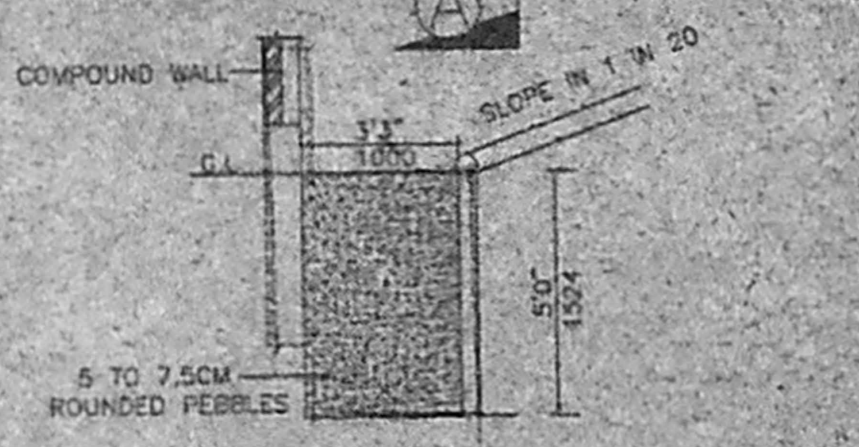


SECTION 1-1  
(SCALE 1"=4'0")

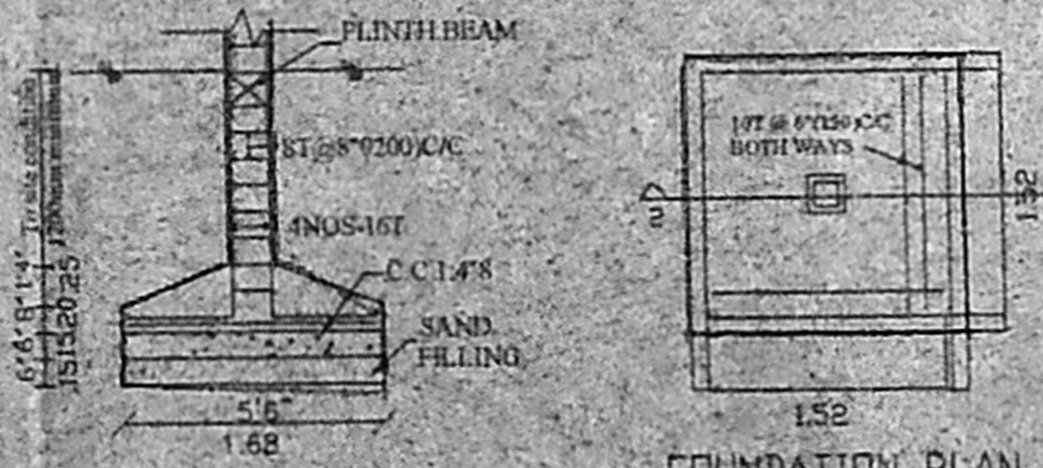


SECTION 2-2  
(SCALE 1:50)

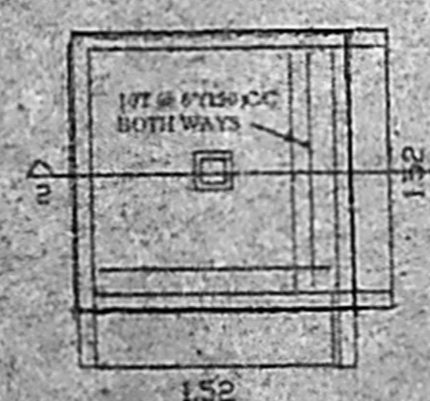

FOUNDATION PLAN

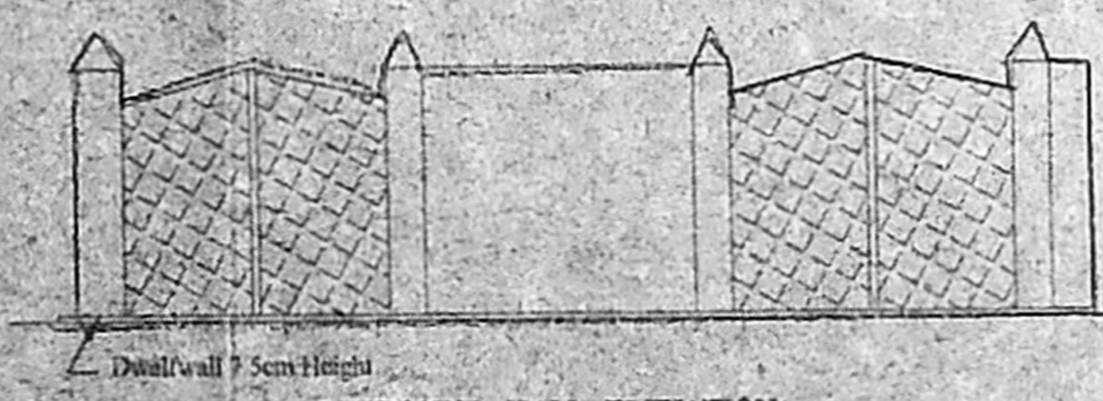

COMPOUND WALL ELEVATION

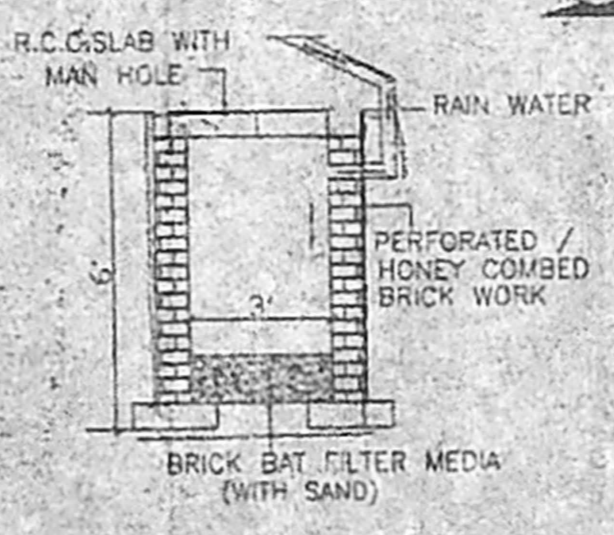

COLLECTION OF RAIN WATER