



திருத்திய வகையில் திருக்கப்பட்டது
நாள் 13.2.07


KEY PLAN
NOT TO SCALE
செ. செ. வ. எண் B3-29924/05
உதவியாளர் தி. உ. 22/07

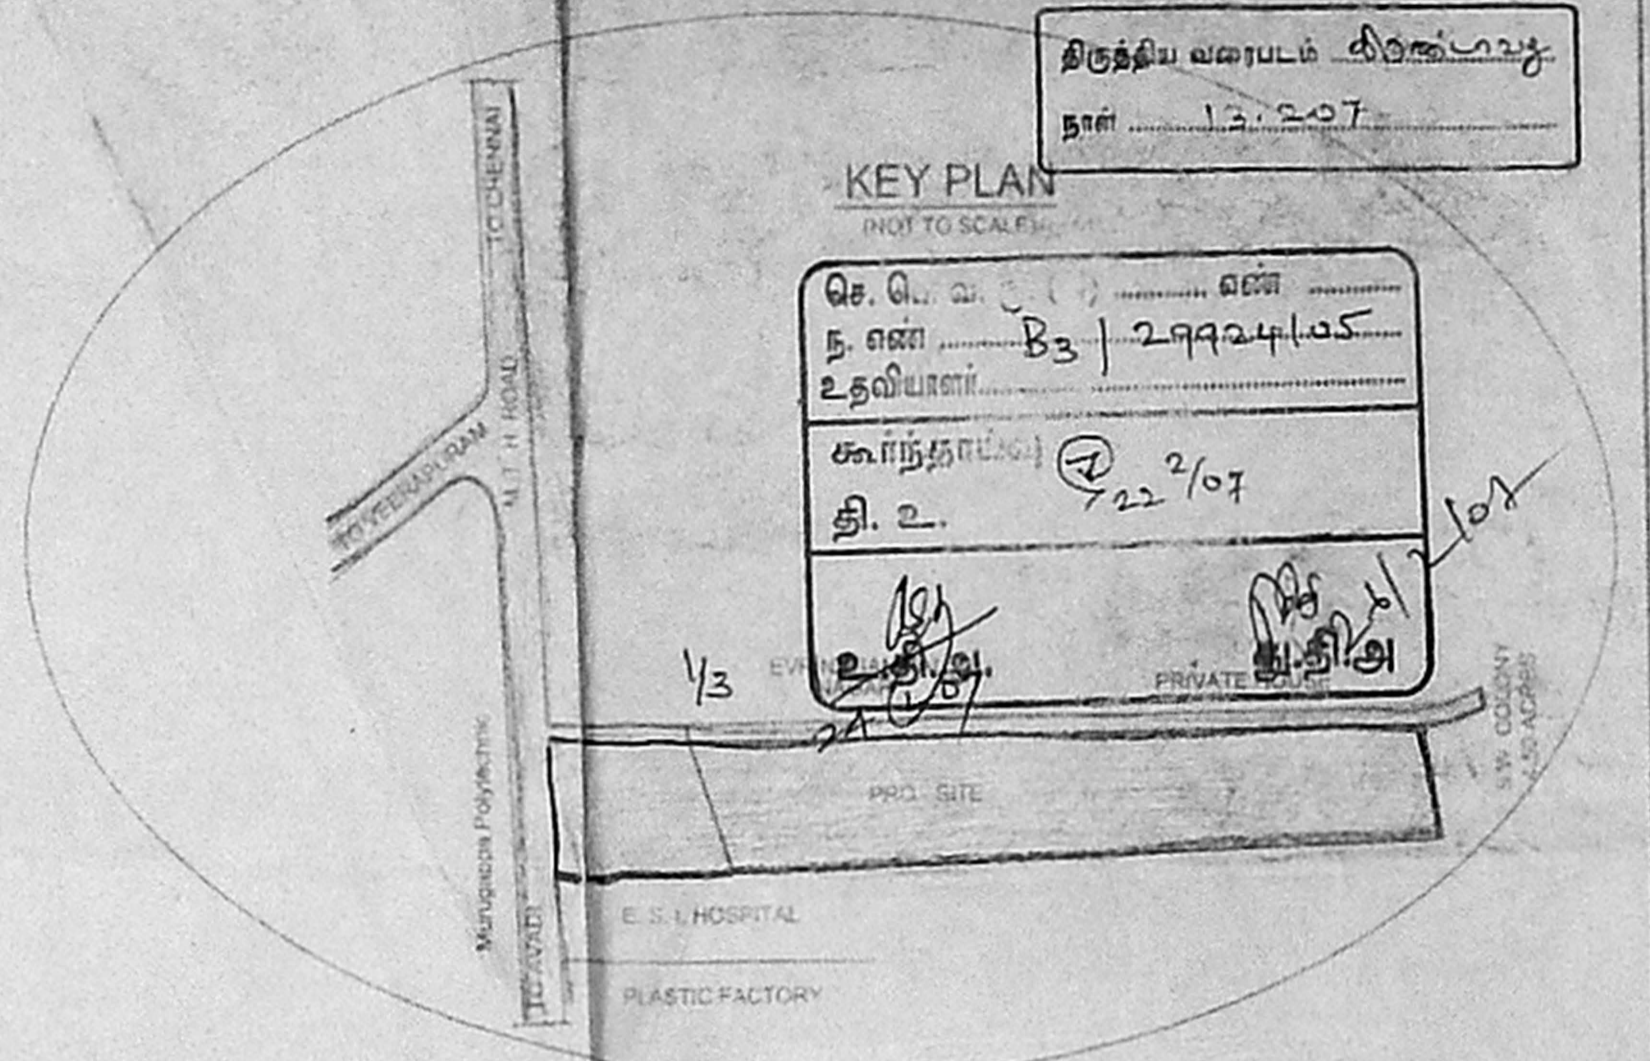

அனுவலகப் படி
செ. செ. வ. எண் B3-29924/05
உறுப்பினர் செயலருக்காக சென்னை பெருநகர் வளாசலிக் குழுமம் சென்னை - 600 008.

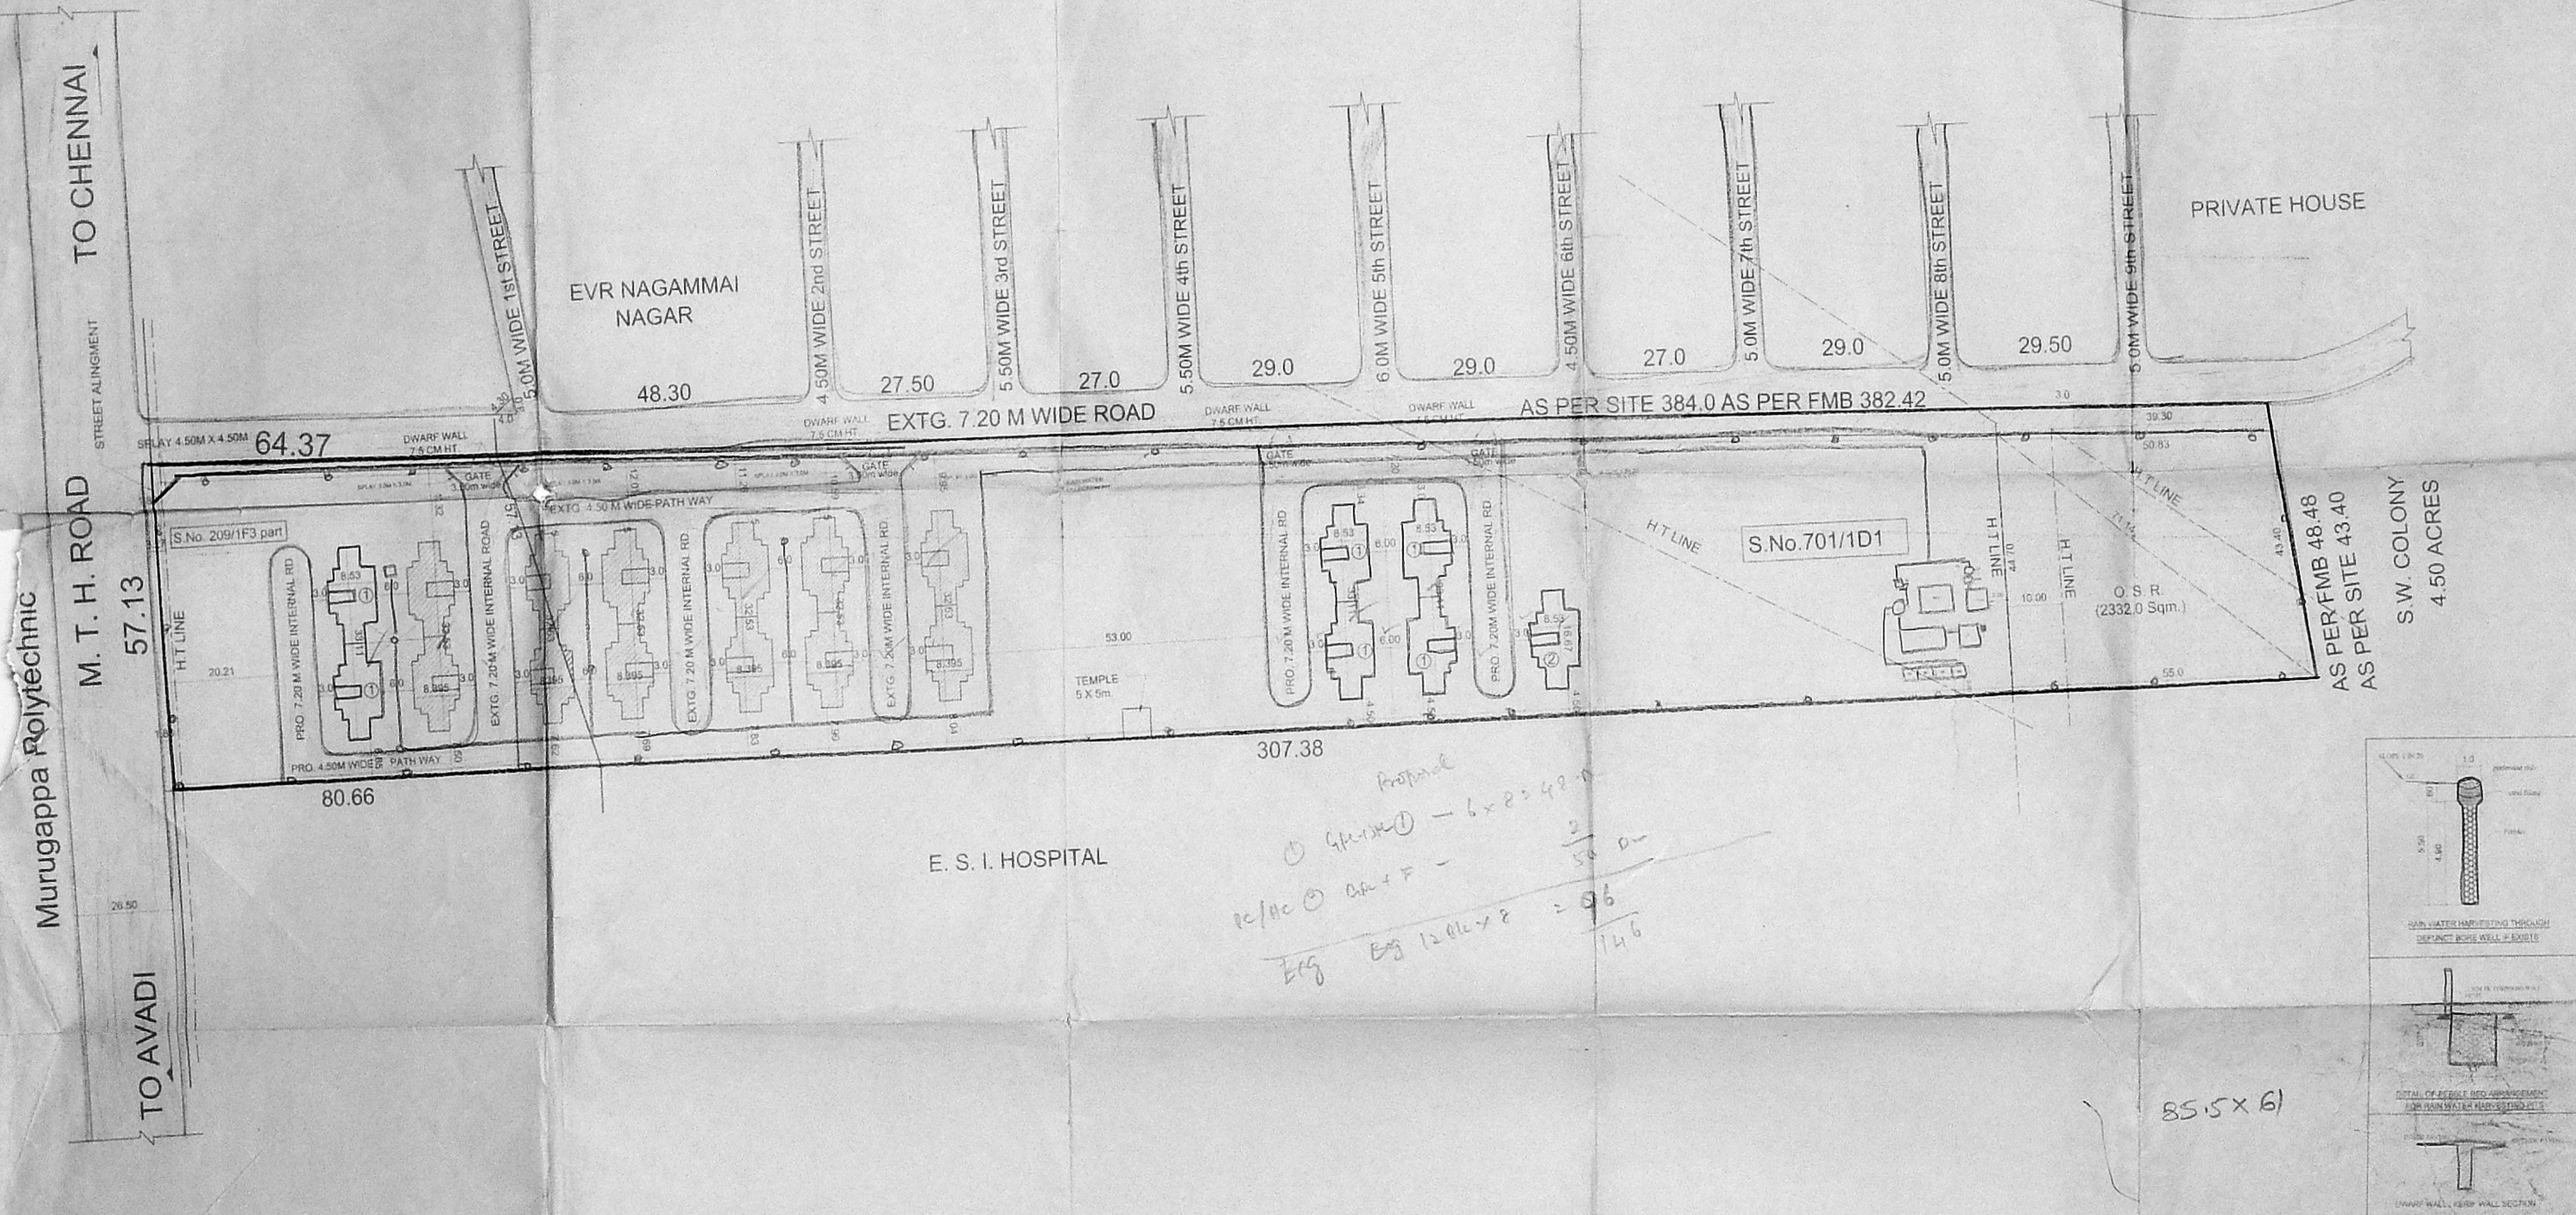


Handwritten notes:
Proposed
6 x 8 = 48
Eg 12.0 x 8 = 96
146

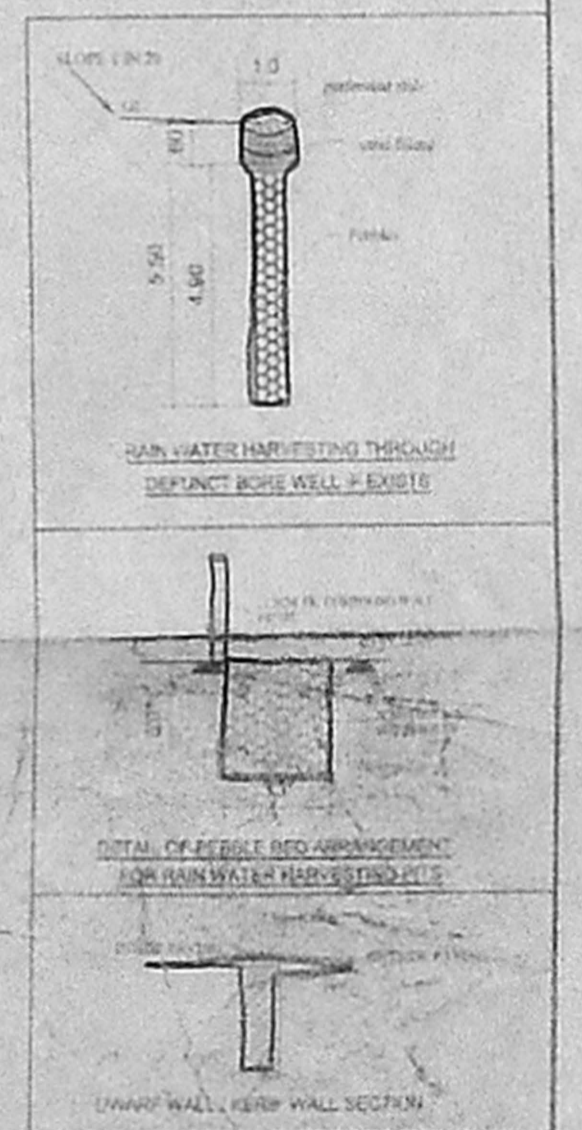


O.S.R. AREA		BLOCKS NO.	QTRS TYPE	NO OF BLOCKS	NO OF QTRS	NO OF FLOORS	DRG NO	AREA SQM.	SITE AREA	20330.00 SQM.	AVADI - V th BN.	4000 quarters programme	N	Scale - 1:600	Drp No. DD/196/05
O.S.R. AREA REQUIRED 10% OF THE TOTAL SITE AREA	2033.00 Sqm.	①	PC/HC	6	48	G+3	DD/92/05	2448.00	EXT. BUILT UP AREA	4896.00 SQM.	PROPOSED POLICE QUARTERS				
O.S.R. AREA PROVIDED	2332.00 SQM	②	PC/HC	1	2	G	DD/83/05	102.00	PRO BUILT UP AREA	2550.00 SQM	SURVEY No. : 209/1F3 part & 701/1D1				
		TOTAL		7	50			2550.00	TOTAL	7446.00 SQM.	VILLAGE : THIRUMULLAIVOYAL				
									PLOT COVERAGE : 9.53% F.S.I. : 0.36		TOWN/TALUK : POONAMALLEE				
									PROPOSED		DISTRICT : THIRUVALLUR				

85.5 x 61


Licensed Surveyor
S. S. S. ENGINEER
SUPERVISOR
THIRUMULLAIVOYAL
THIRUVALLUR
Inspector General of Police, Headquarters, Office of the

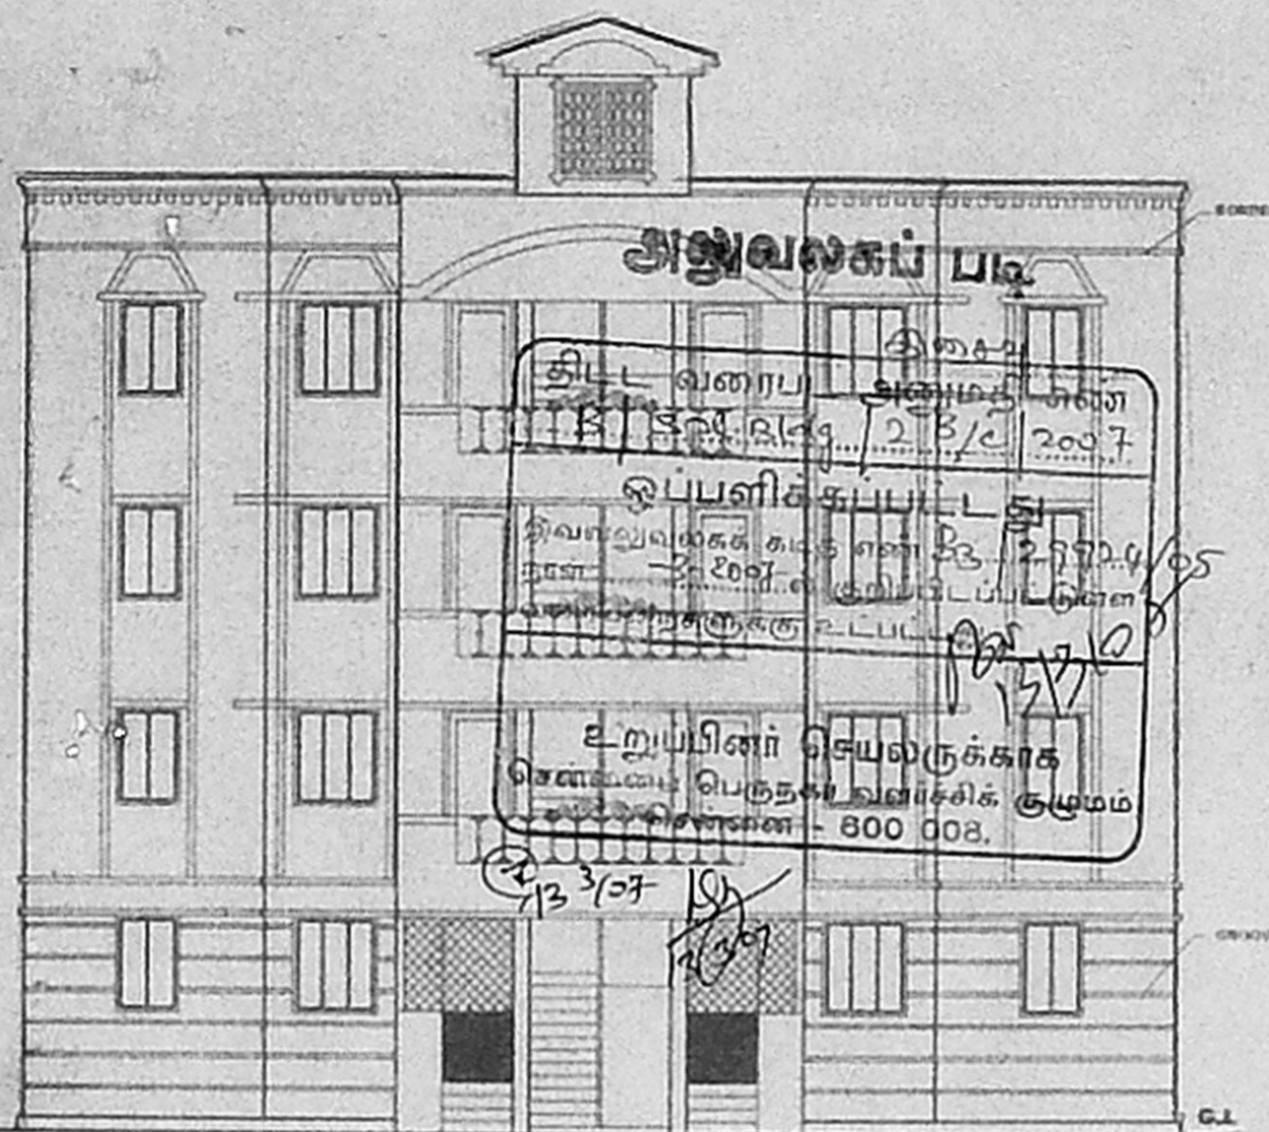


FRONT ELEVATION

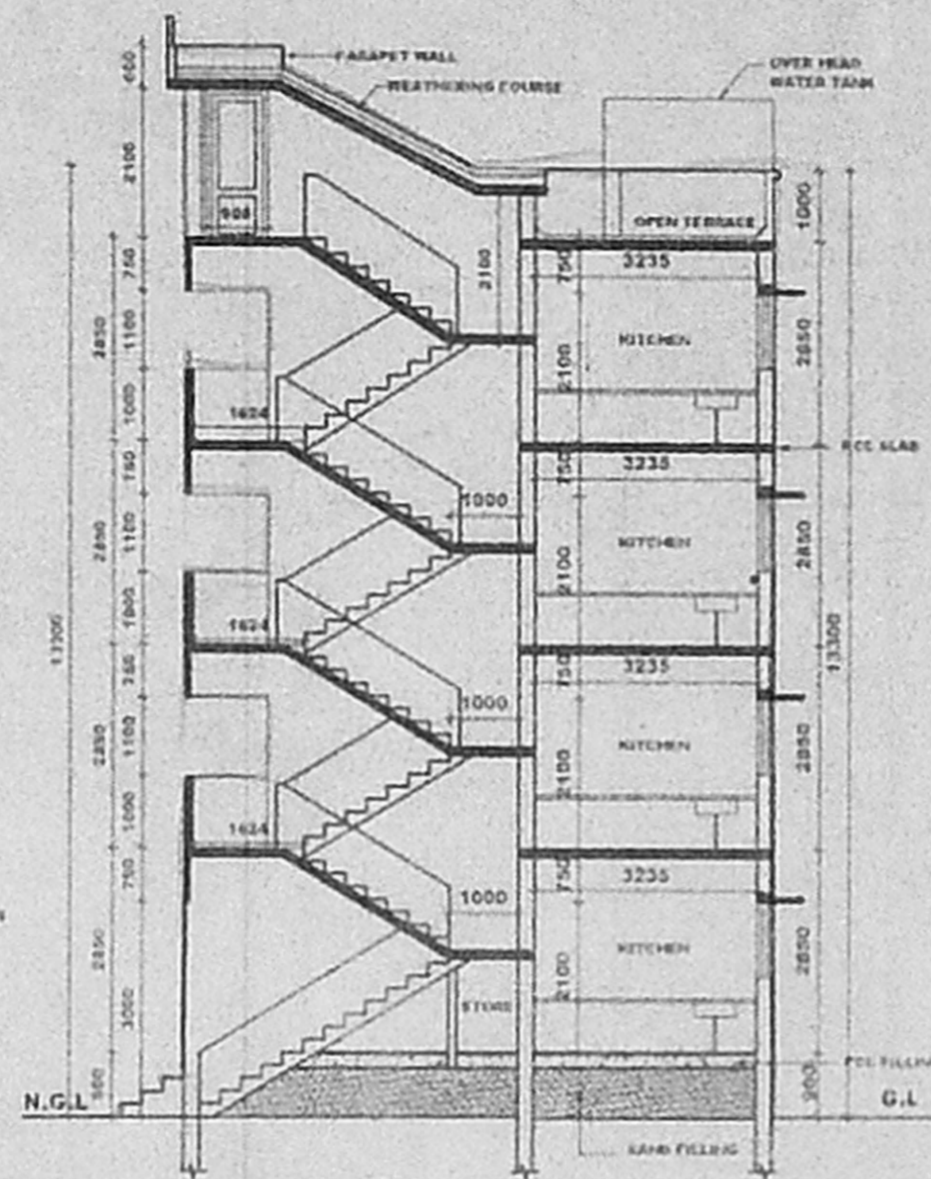


SECTION A-B

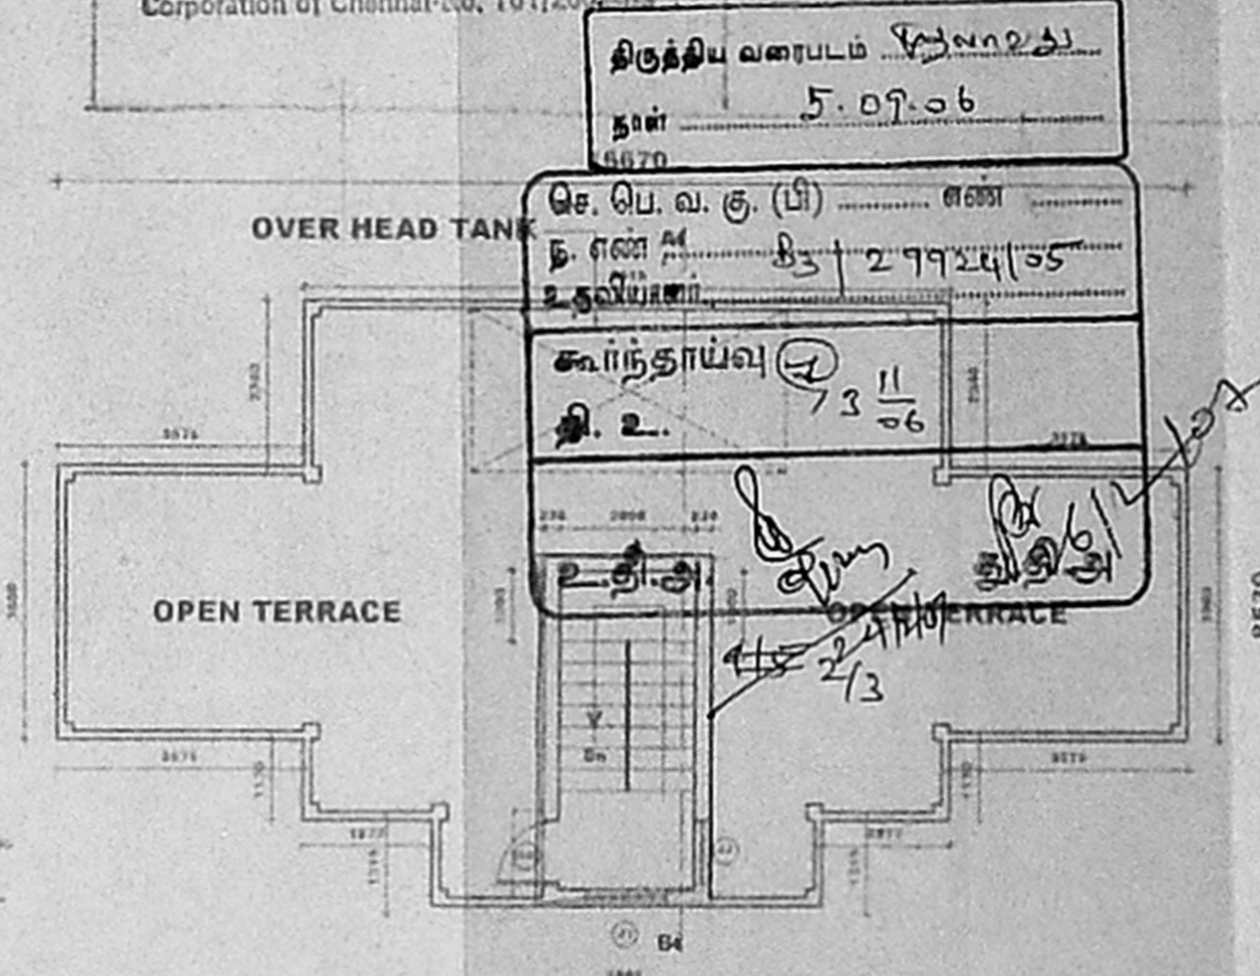

TERRACE FLOOR PLAN

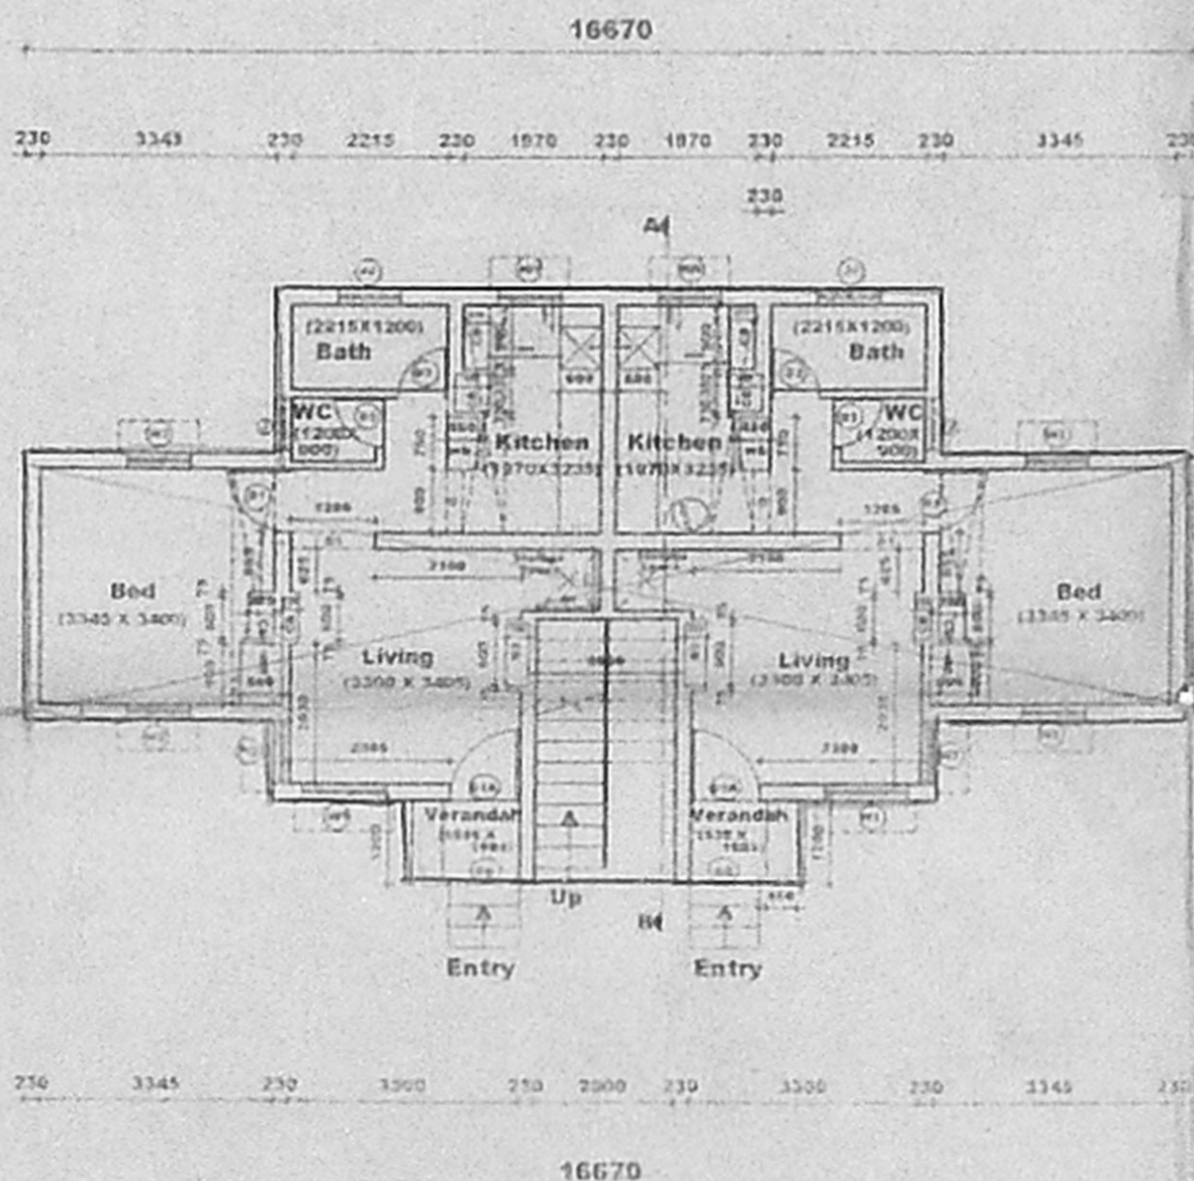

GROUND FLOOR PLAN

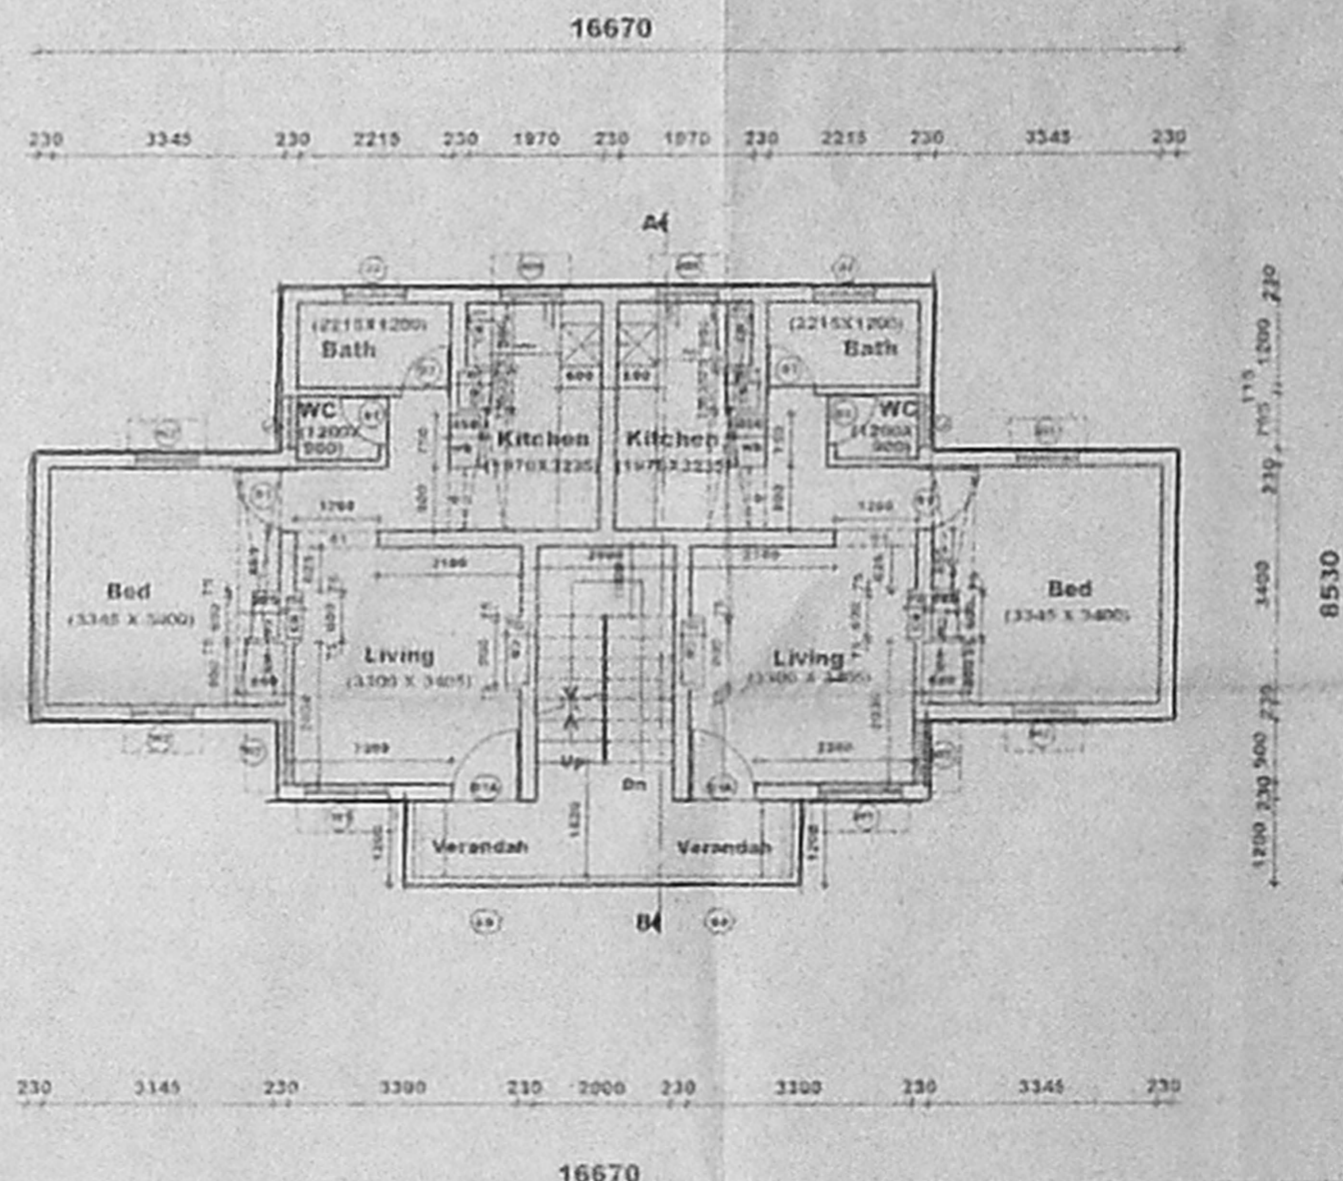

FIRST, SECOND AND THIRD FLOOR PLAN

LICENSED SURVEYOR APPLICANT

SUPERINTENDING ENGINEER
TAMILNADU POLICE HOUSING CORPORATION LTD
Class-I Licensed Building Surveyor
Corporation of Chennai-16, 161/2002-03

திருத்திய வரைபடம் (தொடர்ச்சி)
நாள்: 5.09.06

செ. பெ. வ. கு. (பி) எண்ண 1
ந. எண் 12/29924/05
உதவியாளர்

காந்தாய்வு 73 11/06
தி. உ.

உதிசி

JOINERY DETAIL

GG	GRILL GATE	1006 X 2100	M.S GRILL GATE
D1A	DOOR	1000 X 2100	R.C.C FRAME WITH T.S PANELLED SHUTTERS
D1	DOOR	900 X 2100	R.C.C FRAME WITH MARBLE PLY
D2	DOOR	700 X 2100	P.V.C DOOR
O	OPENING	900 X 2100	-
O1	OPENING	1200 X 2100	-
W1	WINDOW	1200 X 1350	M.S ALUMINIUM WINDOW WITH M.S GRILLS AND PW HEADED GLASS
W2	WINDOW	900 X 1350	-
KW	KITCHEN WINDOW	900 X 1050	-
J1	JALI	1200 X 1200	R.C.C COVERED JALI
J2	JALI	900 X 900	R.C.C COVERED JALI
J	JALI	750 X 700	R.C.C COVERED JALI

SPECIFICATION

FOUNDATION	R.R MASONRY B/W IN CM 15
SUPERSTRUCTURE	BRICK WORK IN CM 15
ROOF	R.C.C SLAB WITH SUITABLE REINFORCEMENT AND PROTECTED WITH WEATHERING COURSE
JOINERY	R.C.C STEEL/PVC
FLOORING	MOSAIC FLOORING WITH CERAMIC TILE SKIRTING FOR HALL, BED, KITCHEN & BATH CERAMIC FLOORING FOR W.C WITH GLAZED TILES TO THE HEIGHT OF 450 MM
KITCHEN SLAB & SINK	IN CUDAPPAN SLAB
CUPBOARD SLAB	IN R.C.C
PAINTING	CEMENT PAINT, ME WASH FOR CEILING/ENAMEL PAINT
G.H.T	P.V.C

AREA STATEMENT

	SQM
GROUND FLOOR AREA	102.00
FIRST FLOOR AREA	102.00
SECOND FLOOR AREA	102.00
THIRD FLOOR AREA	102.00
TOTAL AREA	408.00
AREA PER UNIT BY 3 SQ.M (INCLUDING HALF STAIRCASE)	

NOTE 58x43

- INDICATES THE LOFT POSITION AT LINTEL LEVEL
- STAIRCASE - TREAD-300 MM, RISE-175 MM
- PLINTH HEIGHT 90 MM FROM NGL (VARIES ON SITE CONDITIONS)
- SILL LEVEL 750 MM FROM FL
- LINTEL HEIGHT 2100 MM FROM FLOOR LEVEL
- ROOF HEIGHT 2250 MM (INCLUDE SLAB THK)
- HEIGHT OF PARAPET WALL IN BALCONY TERRACE ETC IS 1000 MM
- SUNKEN SLAB FOR W.C 400 MM FOR BATH 100 MM & BALCONY 50 MM
- ALUMINIUM WINDOWS FOR COASTAL AREA
- CUDAPPAN SLAB FOR SUNSHADE IN COASTAL AREA
- WIDTH OF SUNSHADE IS 450 MM
- WIDTH OF KITCHEN SLAB 600 MM, LOFT 600MM
- WIDTH OF WARD ROBE/LOFT 600 MM
- G.FLOOR ENT.VR. TO BE CLOSED WITH M.S GRILL
- KITCHEN SLAB, CUPBOARD SHOULD BE AS PER FLOOR FINISHED LEVEL

PROPOSED PC/HC QTRS. (8 IN 1 G+3)

S.NO	209/173 & 701/101
VILLAGE	THIRUMULLAI VOYAL
TOWN/TAL	PODANALLE
DISTRICT	THIRUVALLUR

PROPOSED -
BLOCK NO: 13

DD/92/05

