


ELEVATION

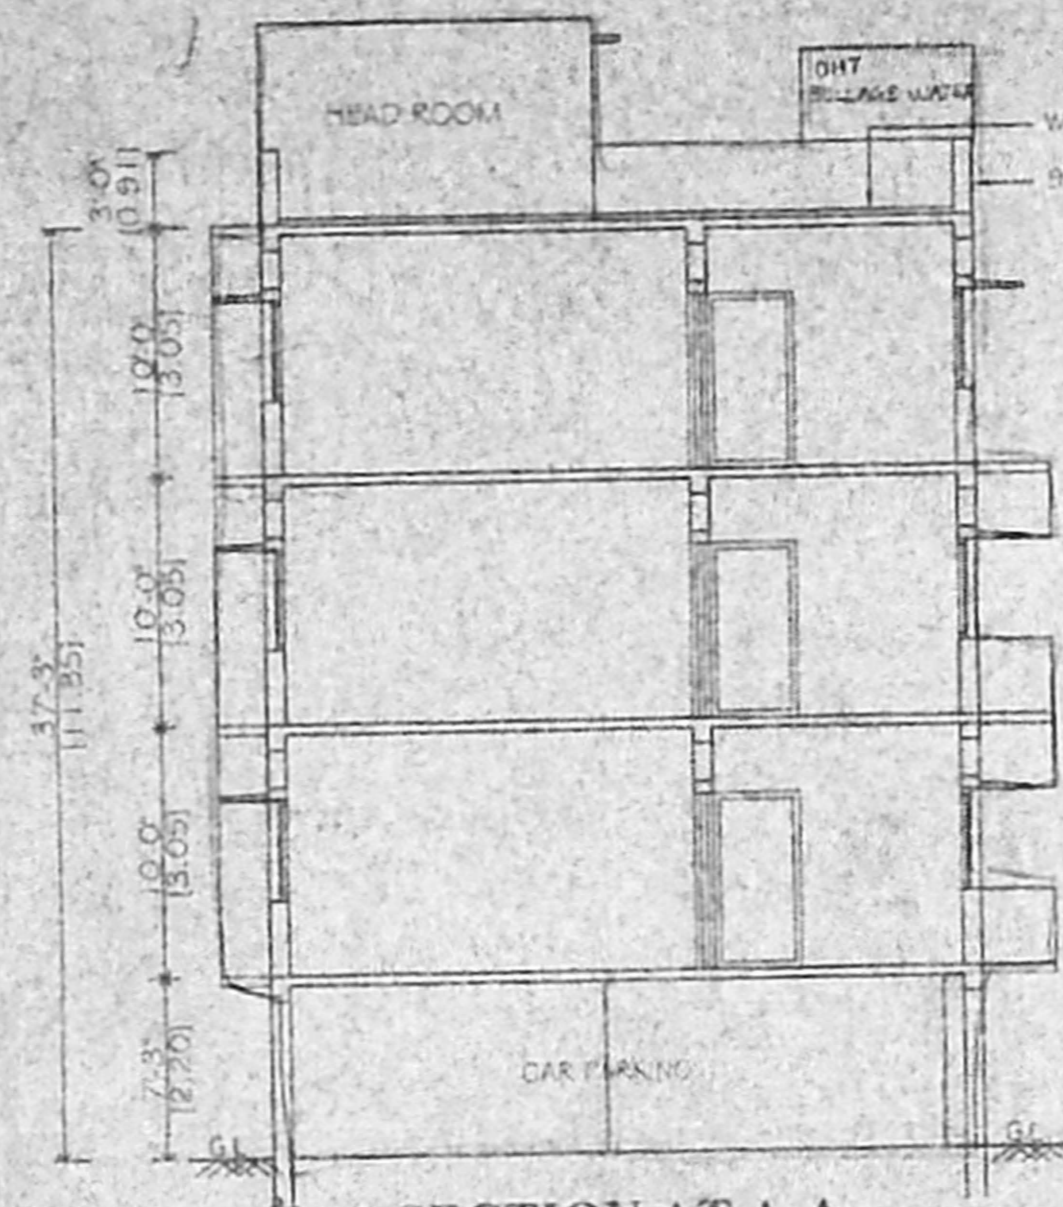

SECTION AT A-A

திருத்திய வகைப்பாட்டு (சீர்தரம்) 19-06-06

KILPAUK POST OFFICE

செ. பெ. அ. கு. (பி) எண் 53/30115/05

செ. பெ. அ. கு. (பி) எண் 236/06

சீர்தரம் 19-06-06


சீர்தரம் 19-06-06

சீர்தரம் 19-06-06


சீர்தரம் 19-06-06

சீர்தரம் 19-06-06


சீர்தரம் 19-06-06

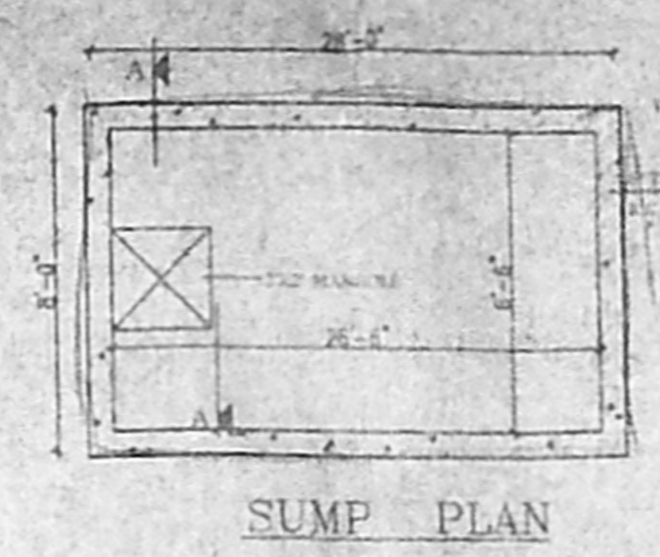


SUMP PLAN

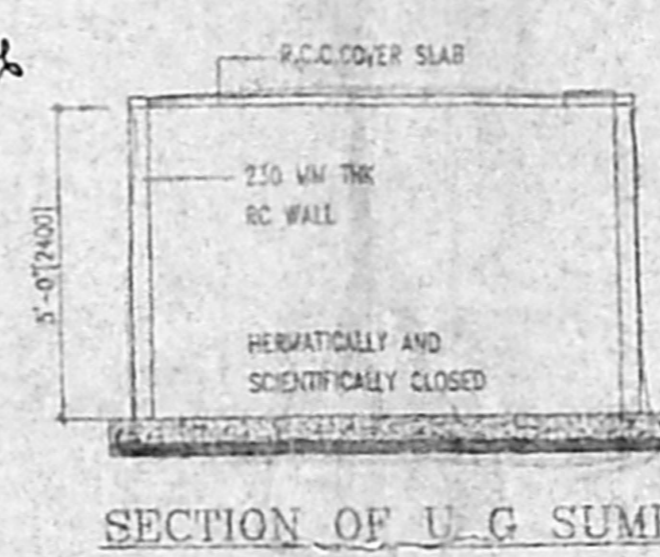


SECTION OF U.G. SUMP

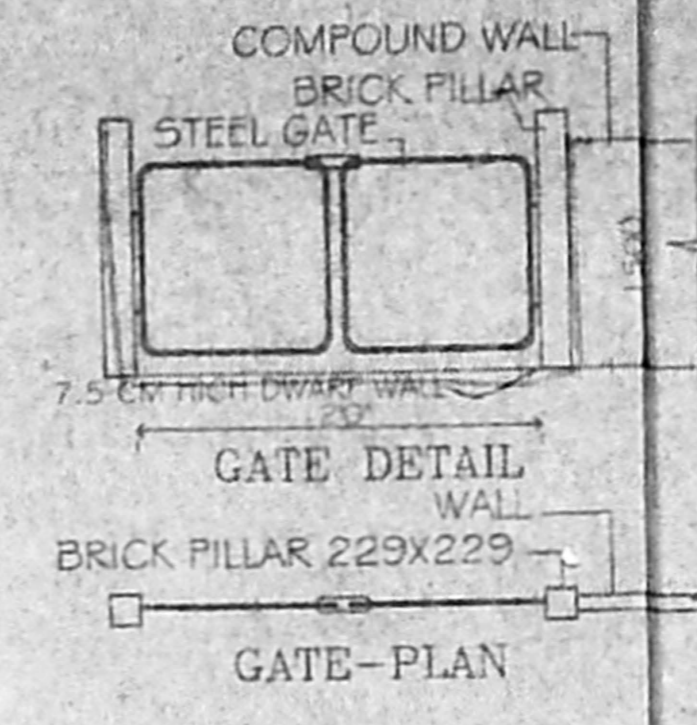


GATE-PLAN

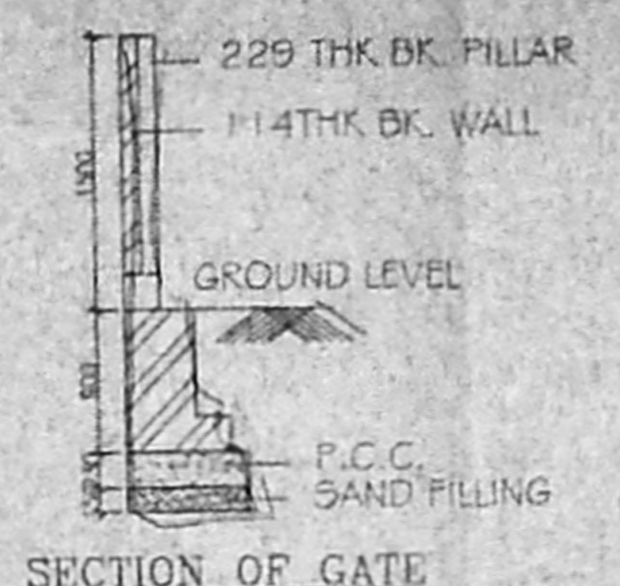


SECTION OF GATE

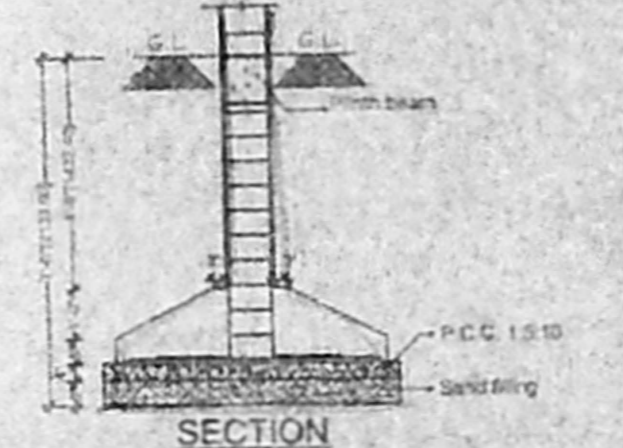


TYPICAL FOUNDATION DETAIL

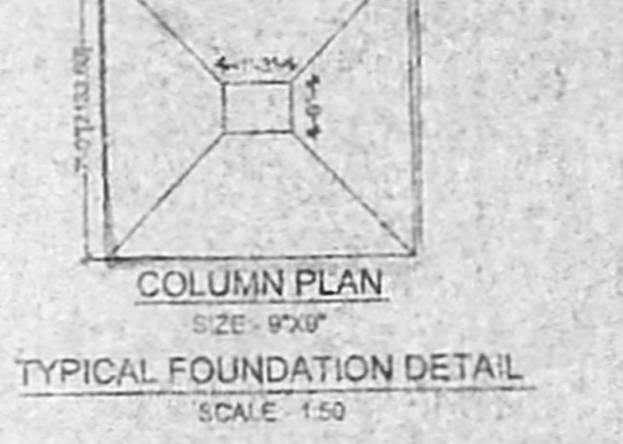

COLUMN PLAN

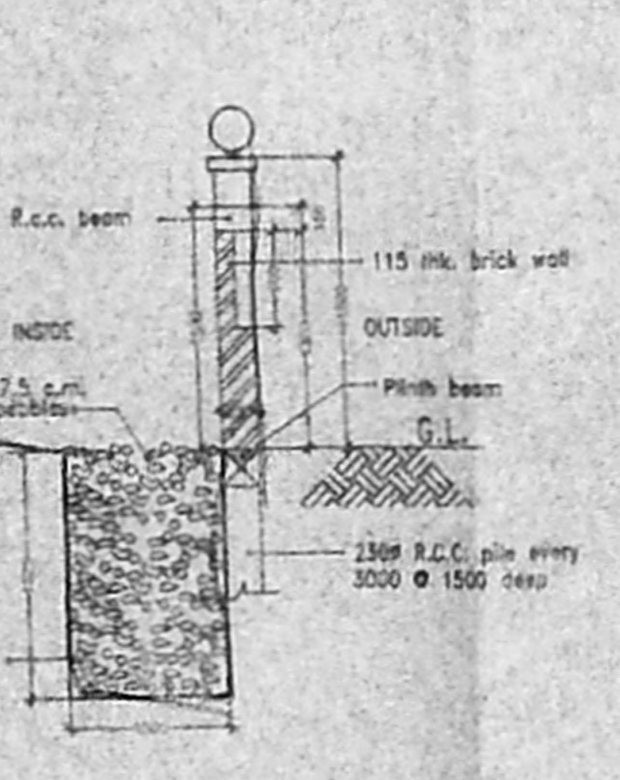

PERCOLATION PIT DETAIL

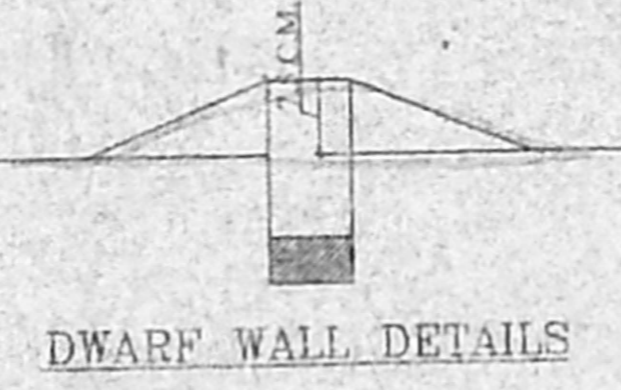

DWARF WALL DETAILS

திட்ட நகரைப் அனுமதி எண் 53/30115/05

சீர்தரம் 19-06-06

சீர்தரம் 19-06-06

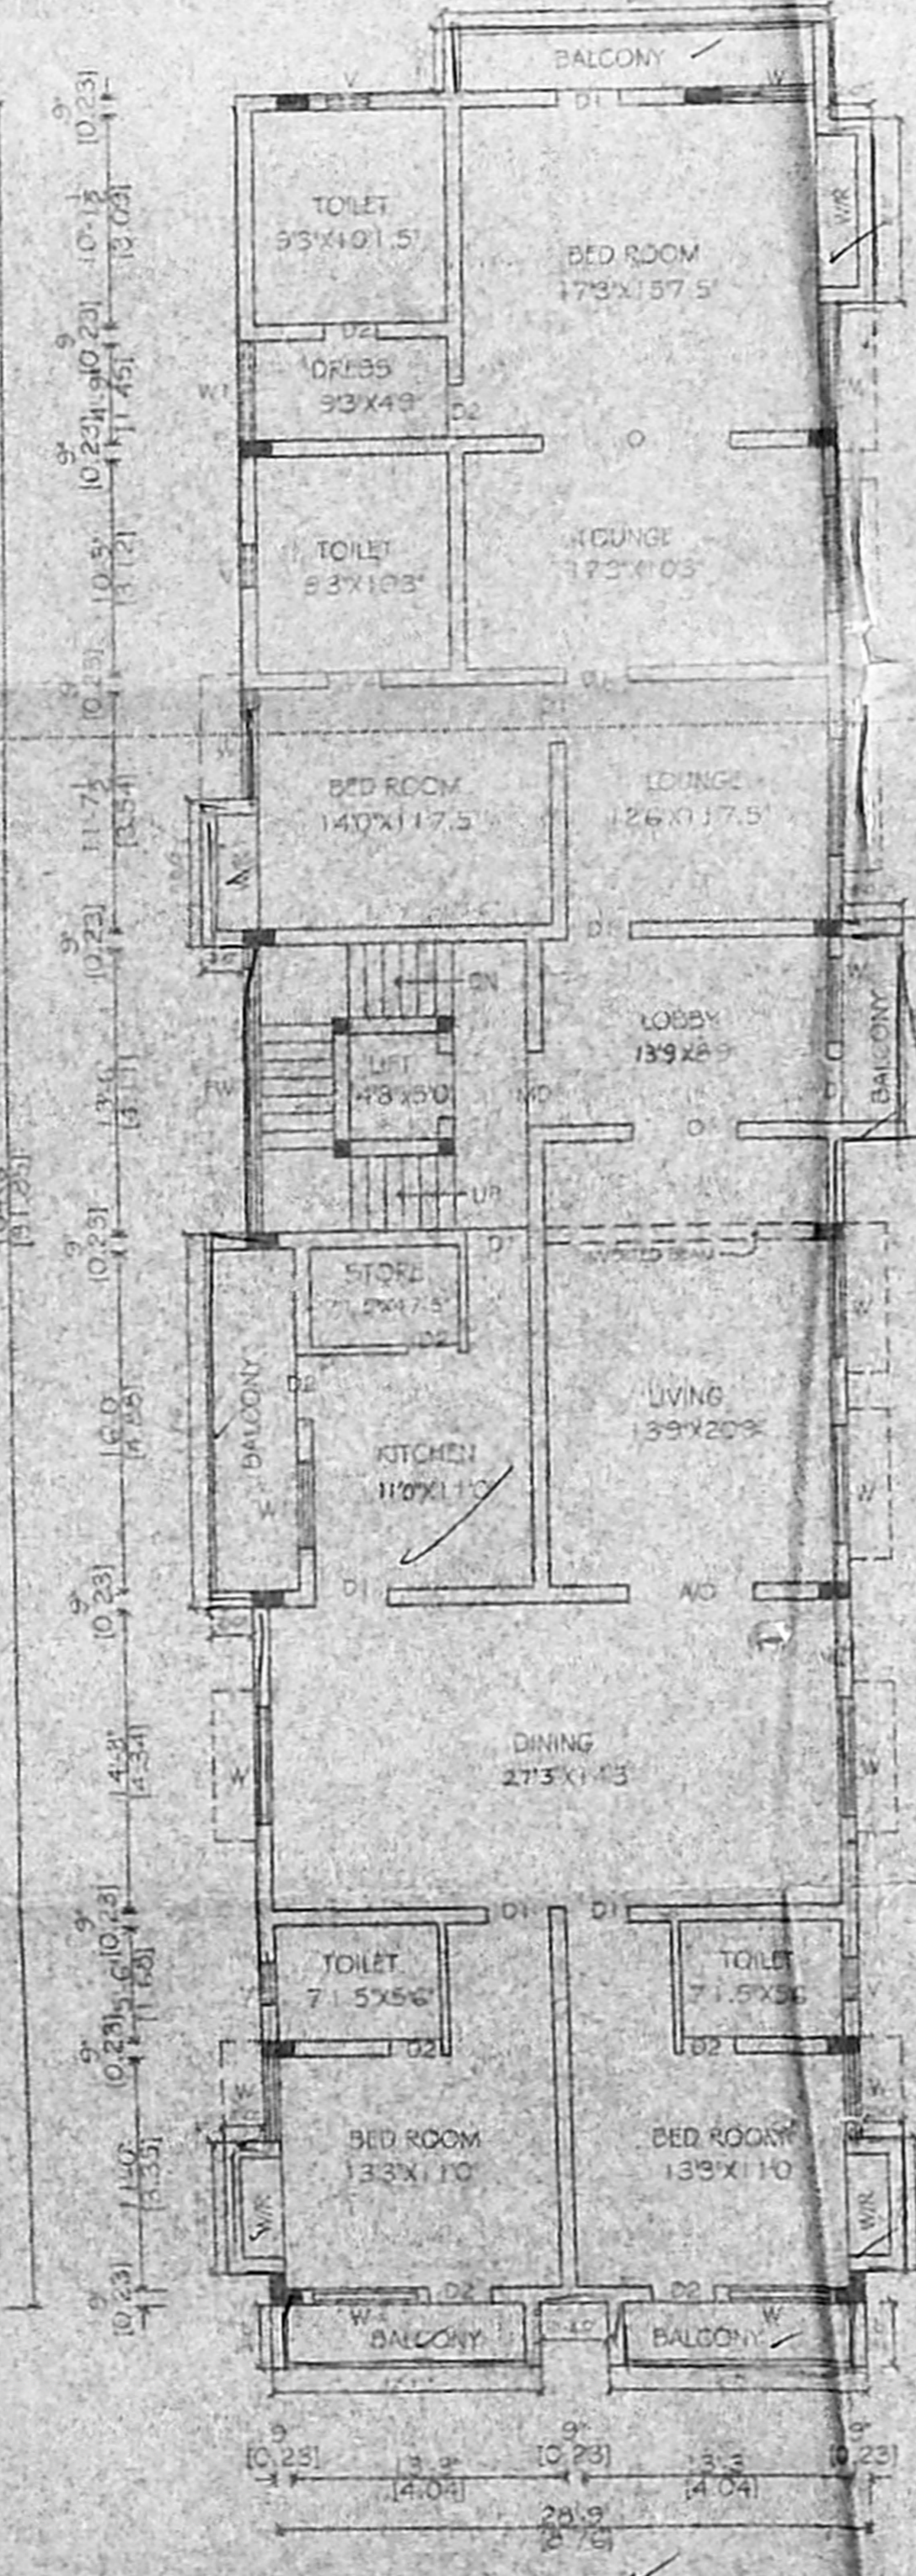

TYPICAL FLOOR PLAN (FIRST & SECOND FLOOR PLAN)

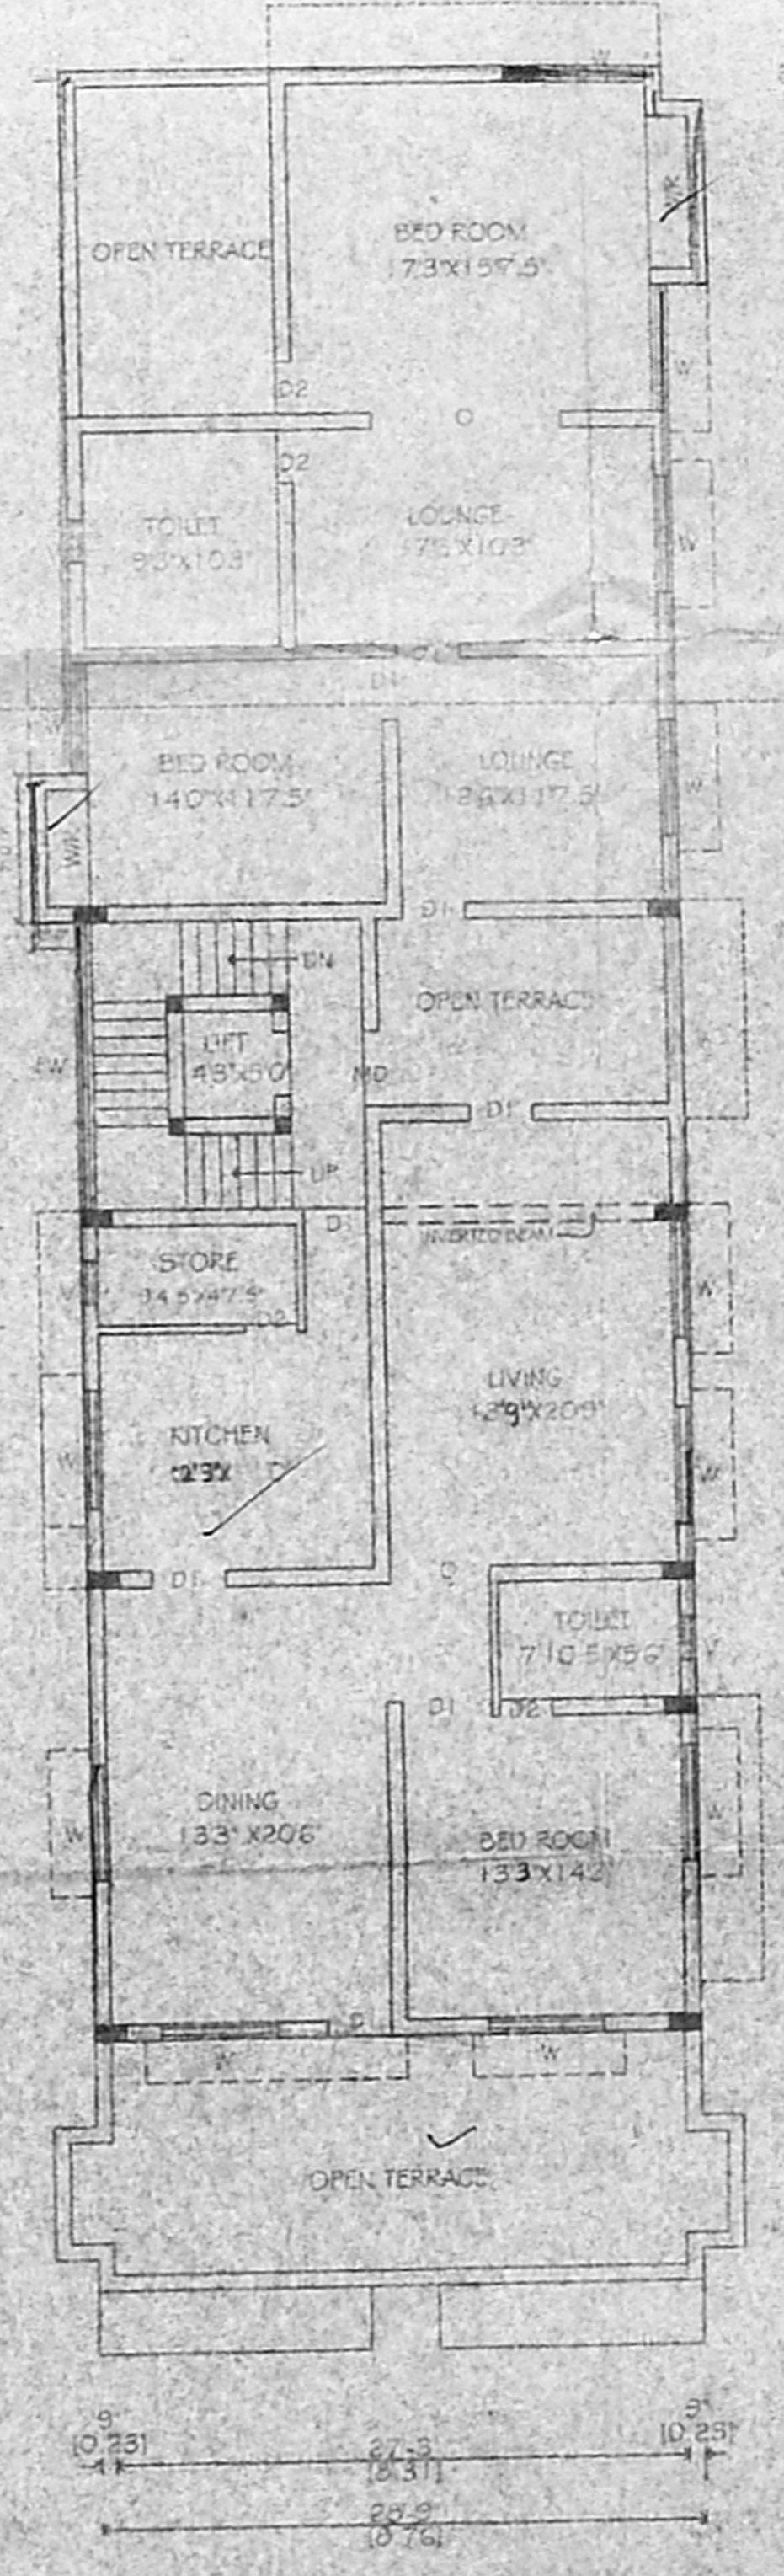

THIRD FLOOR PLAN

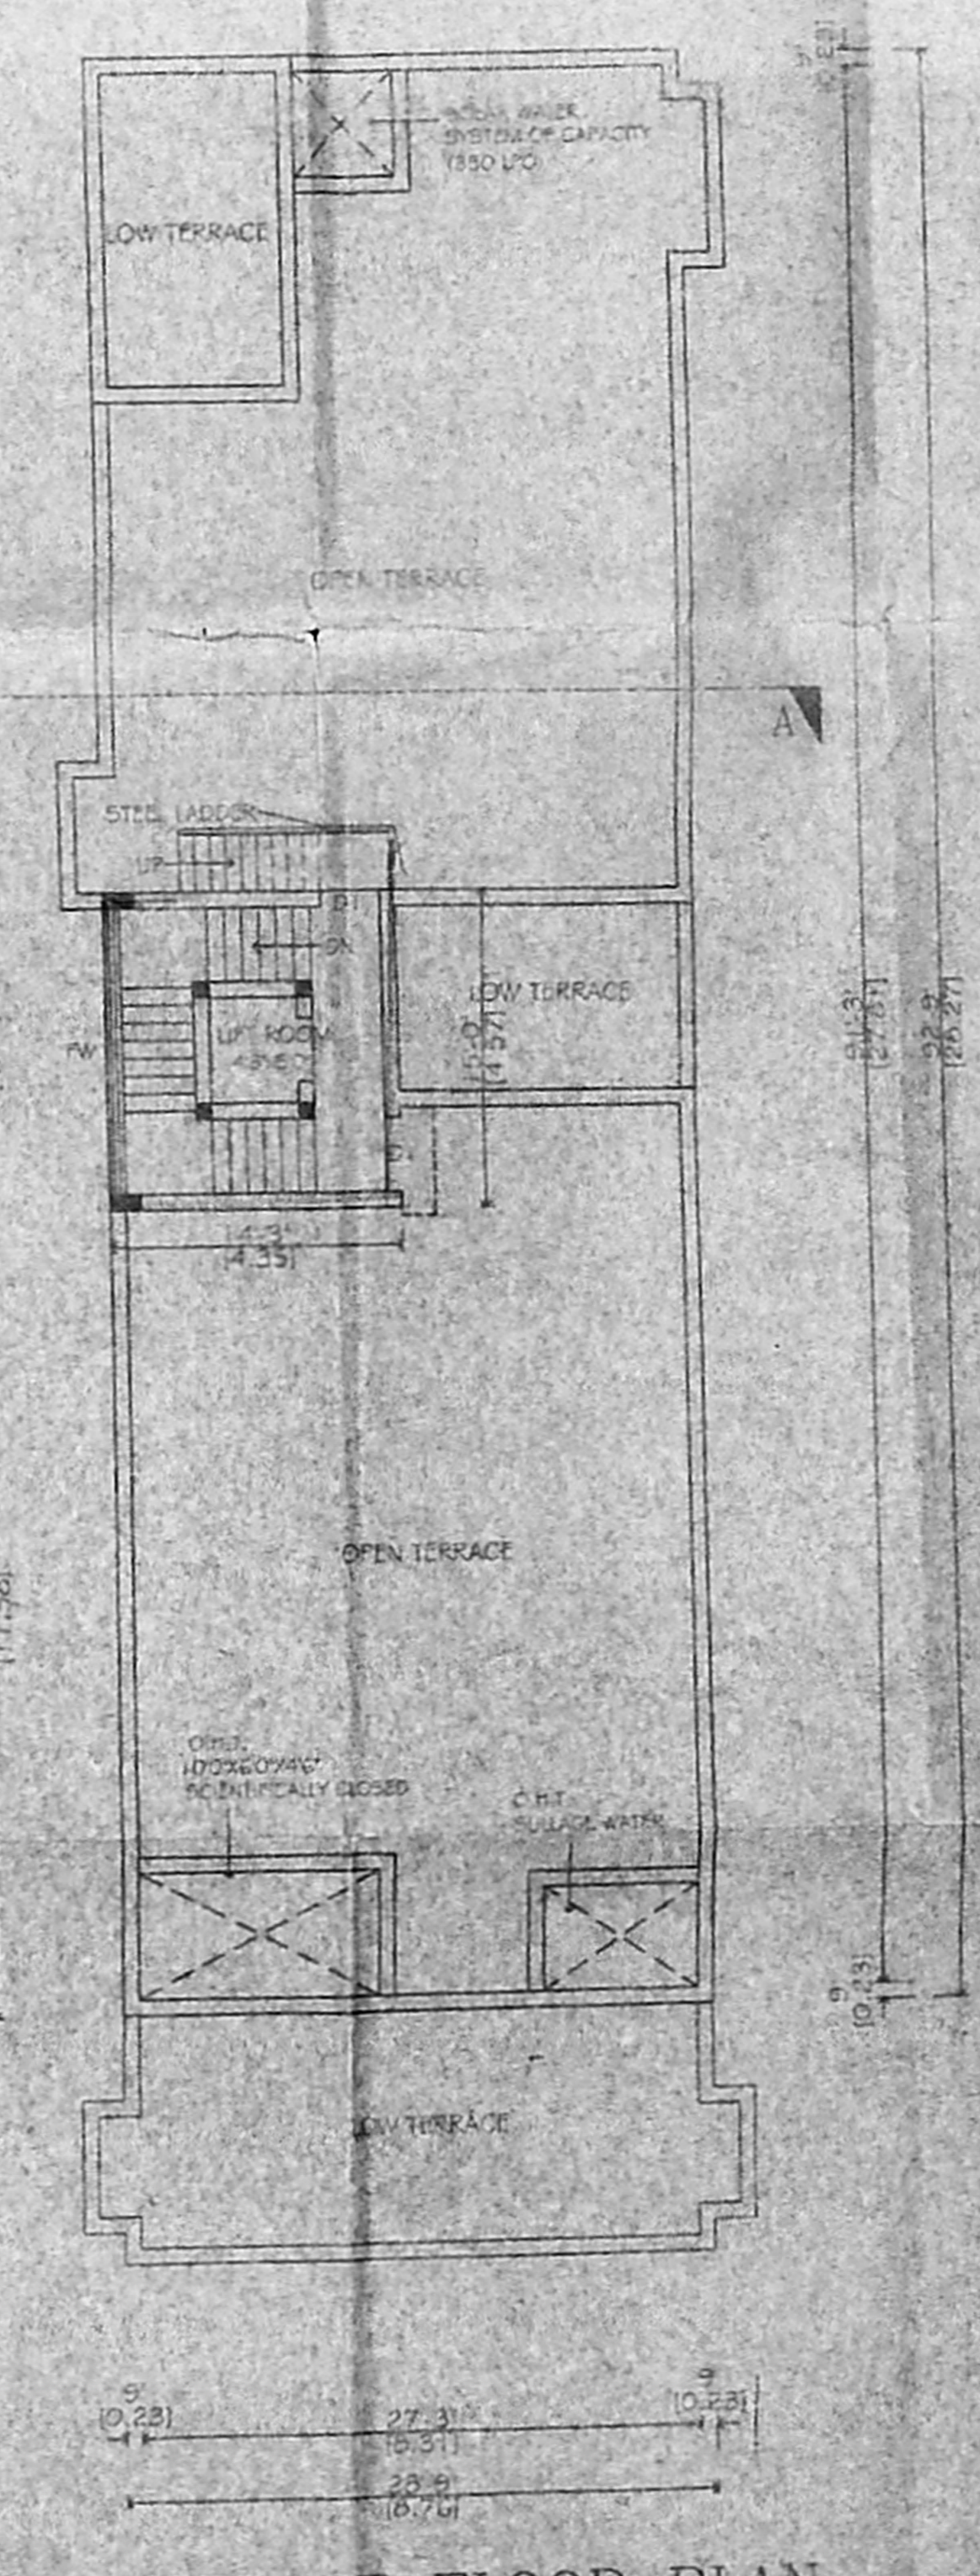

TERRACE FLOOR PLAN

PLAN SHOWING THE PROPOSED RESIDENTIAL BUILDING AT DOOR No. 7, IV CROSS STREET (TNK ROAD), ORMES ROAD, KILPAUK, R.S. No: 147/58, CHENNAI - 600 010.

102.5 x 73.5
102.5 x 73.5

DIVISION 70, ZONE V

SPECIFICATION

R.C.C. 1:2:4 COLUMN FOUNDATION
SAND FILLING IN FOUNDATION AND BASEMENT
R.C.C. 1:1.4 IN FOUNDATION AND BASEMENT
BRICK WORK IN C.M. 1:3 FOR BASEMENT
SUPERSTRUCTURE AND PARAPET WALL
MOSAIC TILED FLOORING
R.C.C. 1:2:4 FOR UNTELS, SLABS, BEAMS, SUNSHADES ETC
PLASTERING IN C.M. 1:4
WEATHERING COURSE LAID TO PROPER SLOPE
PAINTING IN CEMENT FOR WALLS AND ENAMEL PAINT FOR DOORS AND WINDOWS

SCHEDULE OF JOINERY

NO	DESCRIPTION	QTY	UNIT
M1	MAIN DOOR	3-5'x7-0"	(10.6x2.13)
D1	DOOR	3-0'x7-0"	(9.1x2.13)
D2	DOOR	2-6'x7-0"	(7.9x2.13)
W	WINDOW	5-0'x4-6"	(15.2x1.37)
W1	WINDOW	4-6'x4-6"	(11.8x1.37)
W2	KITCHEN WINDOW	3-0'x4-6"	(9.1x1.37)
V	VENTILATOR	2-6'x2-0"	(7.9x0.61)
J	JALY	4-0'x4-6"	(12.2x1.37)

AREA STATEMENT

	SQ. FT.	SQ. M.
TOTAL PLOT EXTENT	717.00	666.44
STILT PARKING	213.70	19.66
FIRST FLOOR	3256.18	302.80
SECOND FLOOR	3256.18	302.80
THIRD FLOOR	2408.63	223.05
HEAD ROOM LIFT	214.00	19.86
TOTAL	9558.69	890.97

PLOT COVERAGE 1.30

1.30

SCALE - 1/48" = 1' (1:100)

COLOUR CODE

PROPOSED

ROAD

BOUNDARY

OWNER

LICENSED SURVEYOR

ER. K. SIVAM,
BE (Civil), AMIE, C. ENGR., CIV.
REGISTERED ENGINEER & APPROVED VALUER,
CLASS-I LICENSED SURVEYOR,
Reg No: 600/2005-2006,
DOOR No: 11/206, 11th BLOCK,
MOODAIR EAST, CHENNAI - 600 009,
(NEAR MGR ADARSH SCHOOL),
PHONE No: 26562050, 55252050
Fax No: 9841282050

SITE CUM STILT FLOOR PLAN