


FRONT ELEVATION

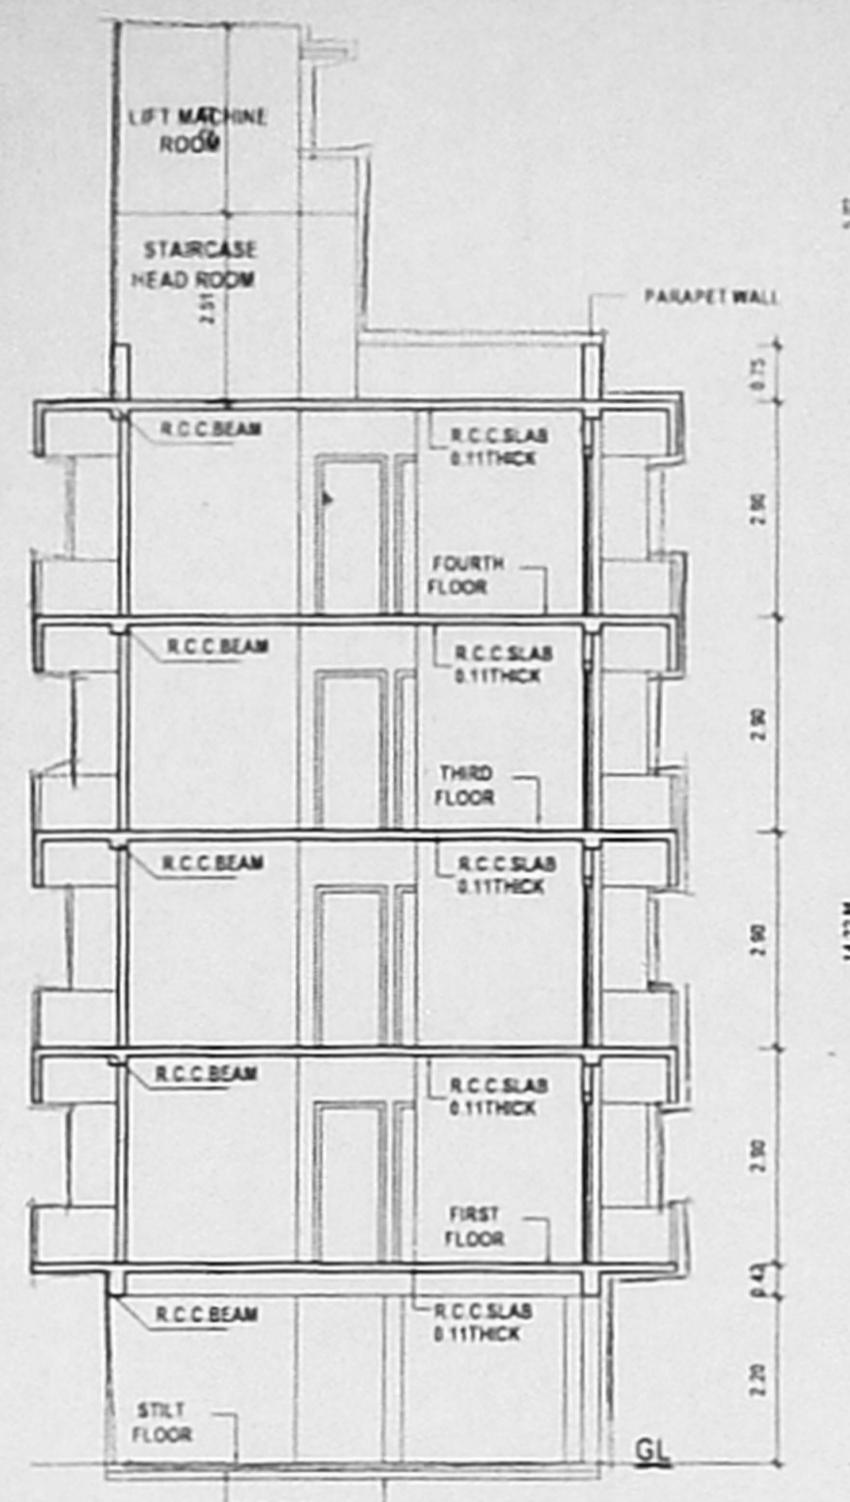


SECTION B-B


செ. பெ. வ. கு. (பி) எண்  
 230610/05  
 த. எண் 331  
 உதவி  
 ச. நா. த. நா. 27/6  
 தி. உ.

ELEVATION  
 COMPOUND WALL DETAIL


C.S.OF DWARF WALL

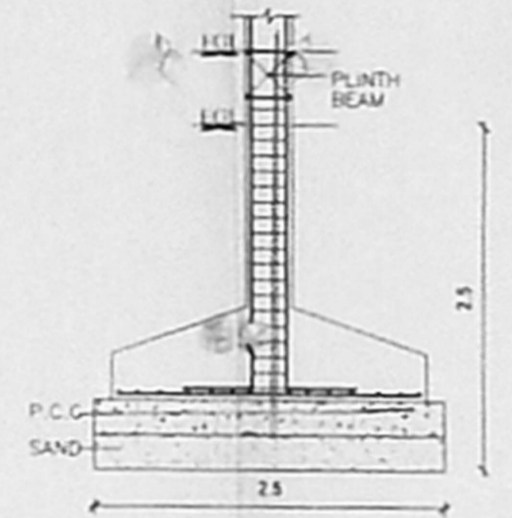

FOUNDATION DETAIL

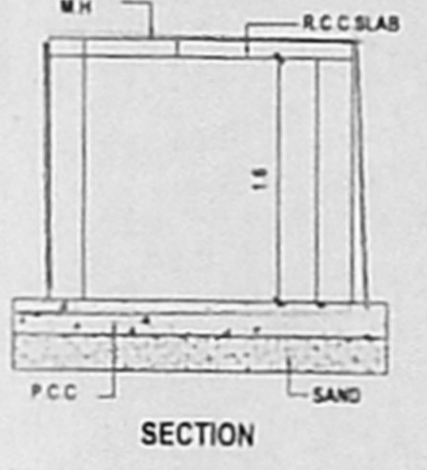


SECTION

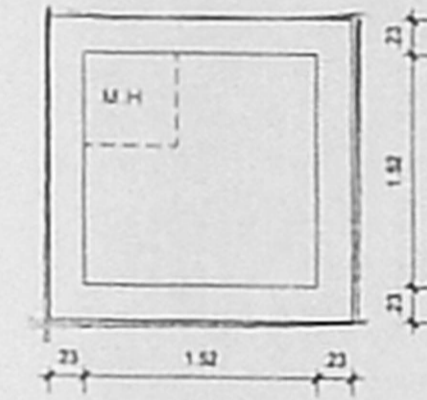


PLAN

SUMP DETAIL

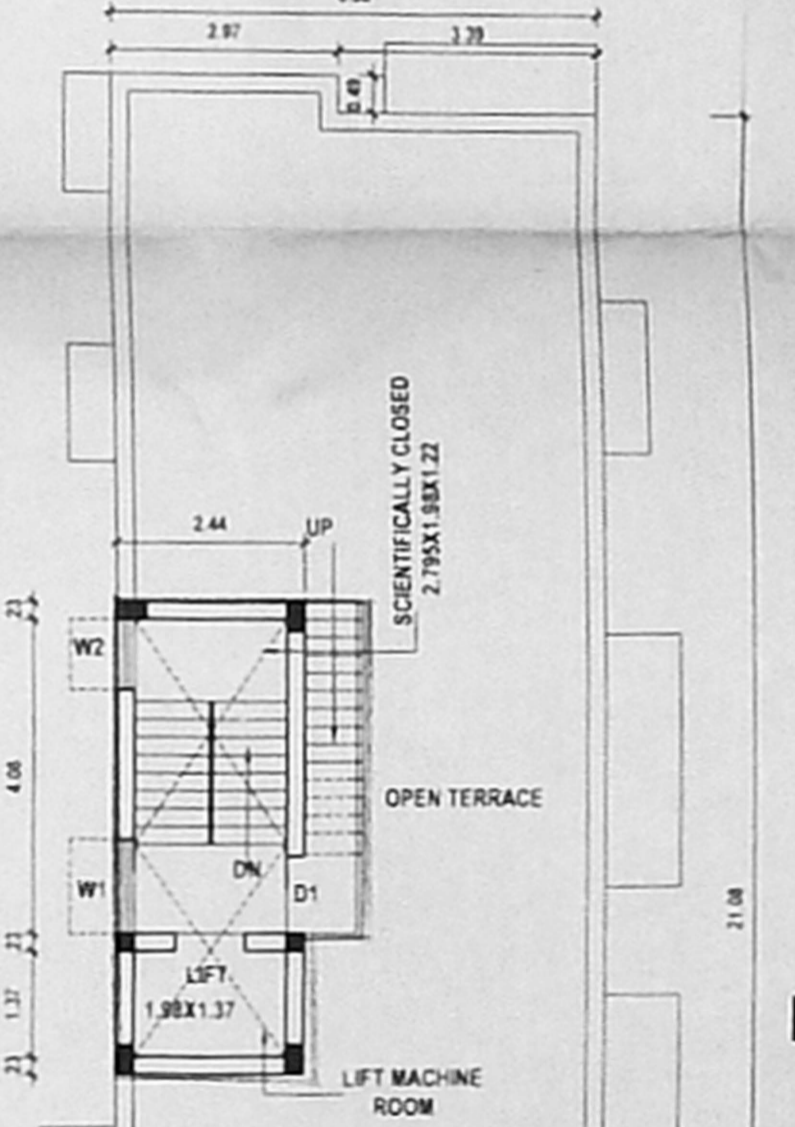

LIFT MACHINE ROOM

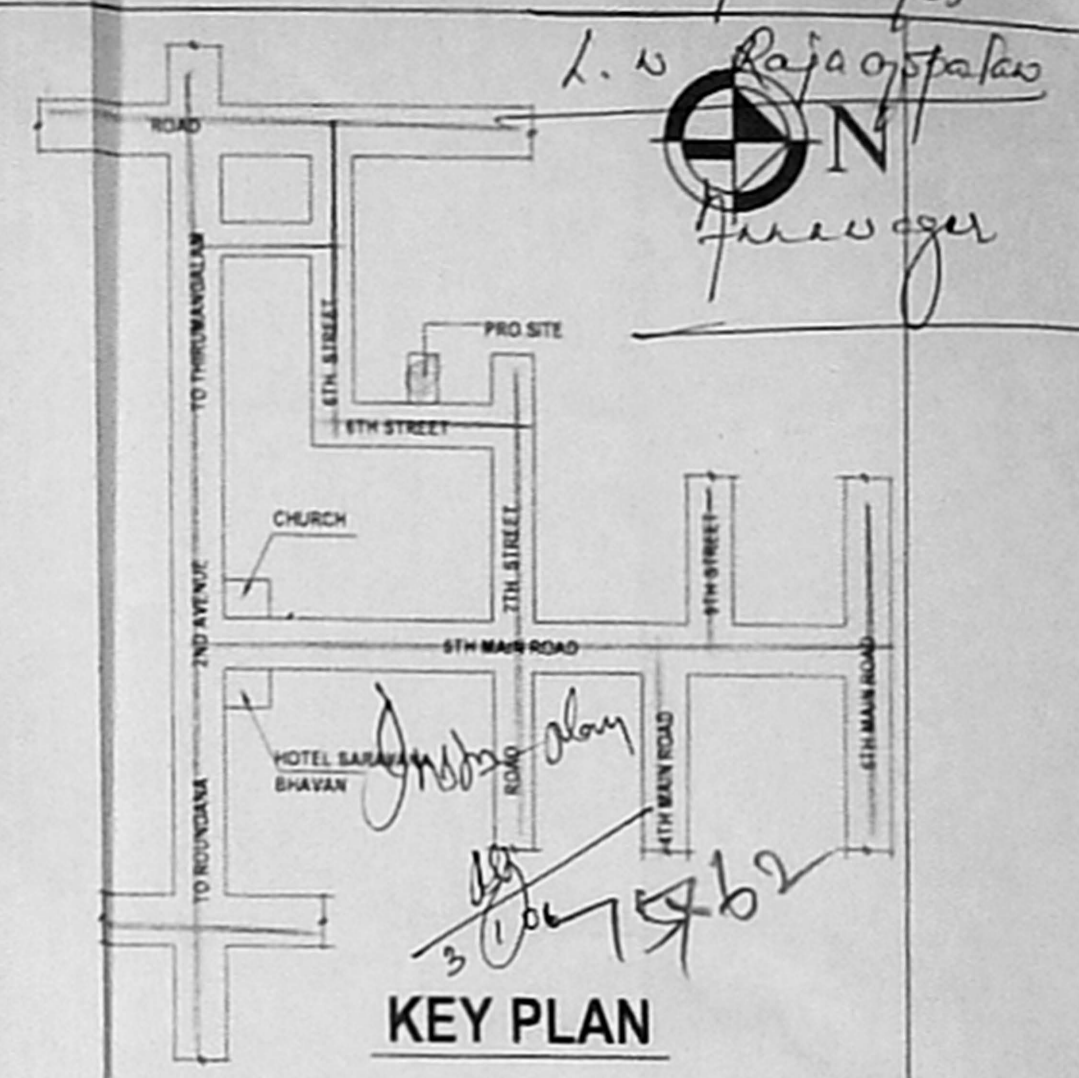

KEY PLAN

PLAN SHOWING THE PROPOSED RESIDENTIAL BUILDING AT PLOT NO.5089, OLD DOOR NO.Z.233, NEW DOOR NO.Z.10, 6th STREET, ARIGNARANNA NAGAR, CHENNAI -40. IN T.S.NO.763 PT, BLOCK NO.2, MULLAM VILLAGE. DIV.NO.66. ZONE - V.

SPECIFICATION

- FOUNDATION IN P.C.C. 1:5:10
- FLOORING IN P.C.C. 1:4:8
- ROOF SLAB IN R.C.C. 1:2:4
- BRICK WORK IN CM 1:5
- PLASTERING IN CM 1:3

JOINERY DETAIL

MO MAIN DOOR	1.00X2.13
D1 DOOR	0.91X2.13
D2 DOOR	0.75X2.13
W WINDOW	1.83X1.37
W1 WINDOW	1.22X1.37
W2 WINDOW	0.91X1.37
W3 WINDOW	0.91X1.37
V VENTILATOR	0.61X.61
BW1 BAY WINDOW	1.83X1.37
BW2 BAY WINDOW	0.99X1.37

AREA

PLOT EXTENT	445.27SQ.M
STILT FLOOR AREA	14.945SQ.M
FIRST FLOOR AREA	162.18
SECOND FLOOR AREA	162.18
THIRD FLOOR AREA	162.18
FOURTH FLOOR AREA	162.18
TOTAL	663.665 SQ.M
F.S.I	1.49
PLOT COVERAGE	36.42%

REFERENCE

ALL DIMENSIONS ARE IN METER SCALE 1:100

- PROPOSAL
- ROAD
- BOUNDARY




OWNER


*[Signature]*

LICENSED SURVEYOR

ER. K. SELVAM,  
 BE, (CIVIL), AMIE, C.E.MET., FIV,  
 QUARTERED ENGINEER & APPROVED VALUER,  
 CLASS-I LICENSED SURVEYOR,  
 Reg No: 600/2008-2005,  
 DOOR No: 11/208, 11th BLOCK,  
 MOGAPPAR EAST, CHENNAI-600 037,  
 (NEAR, MGR ADARSH SCHOOL)  
 PHONE No: 2612050 50252050

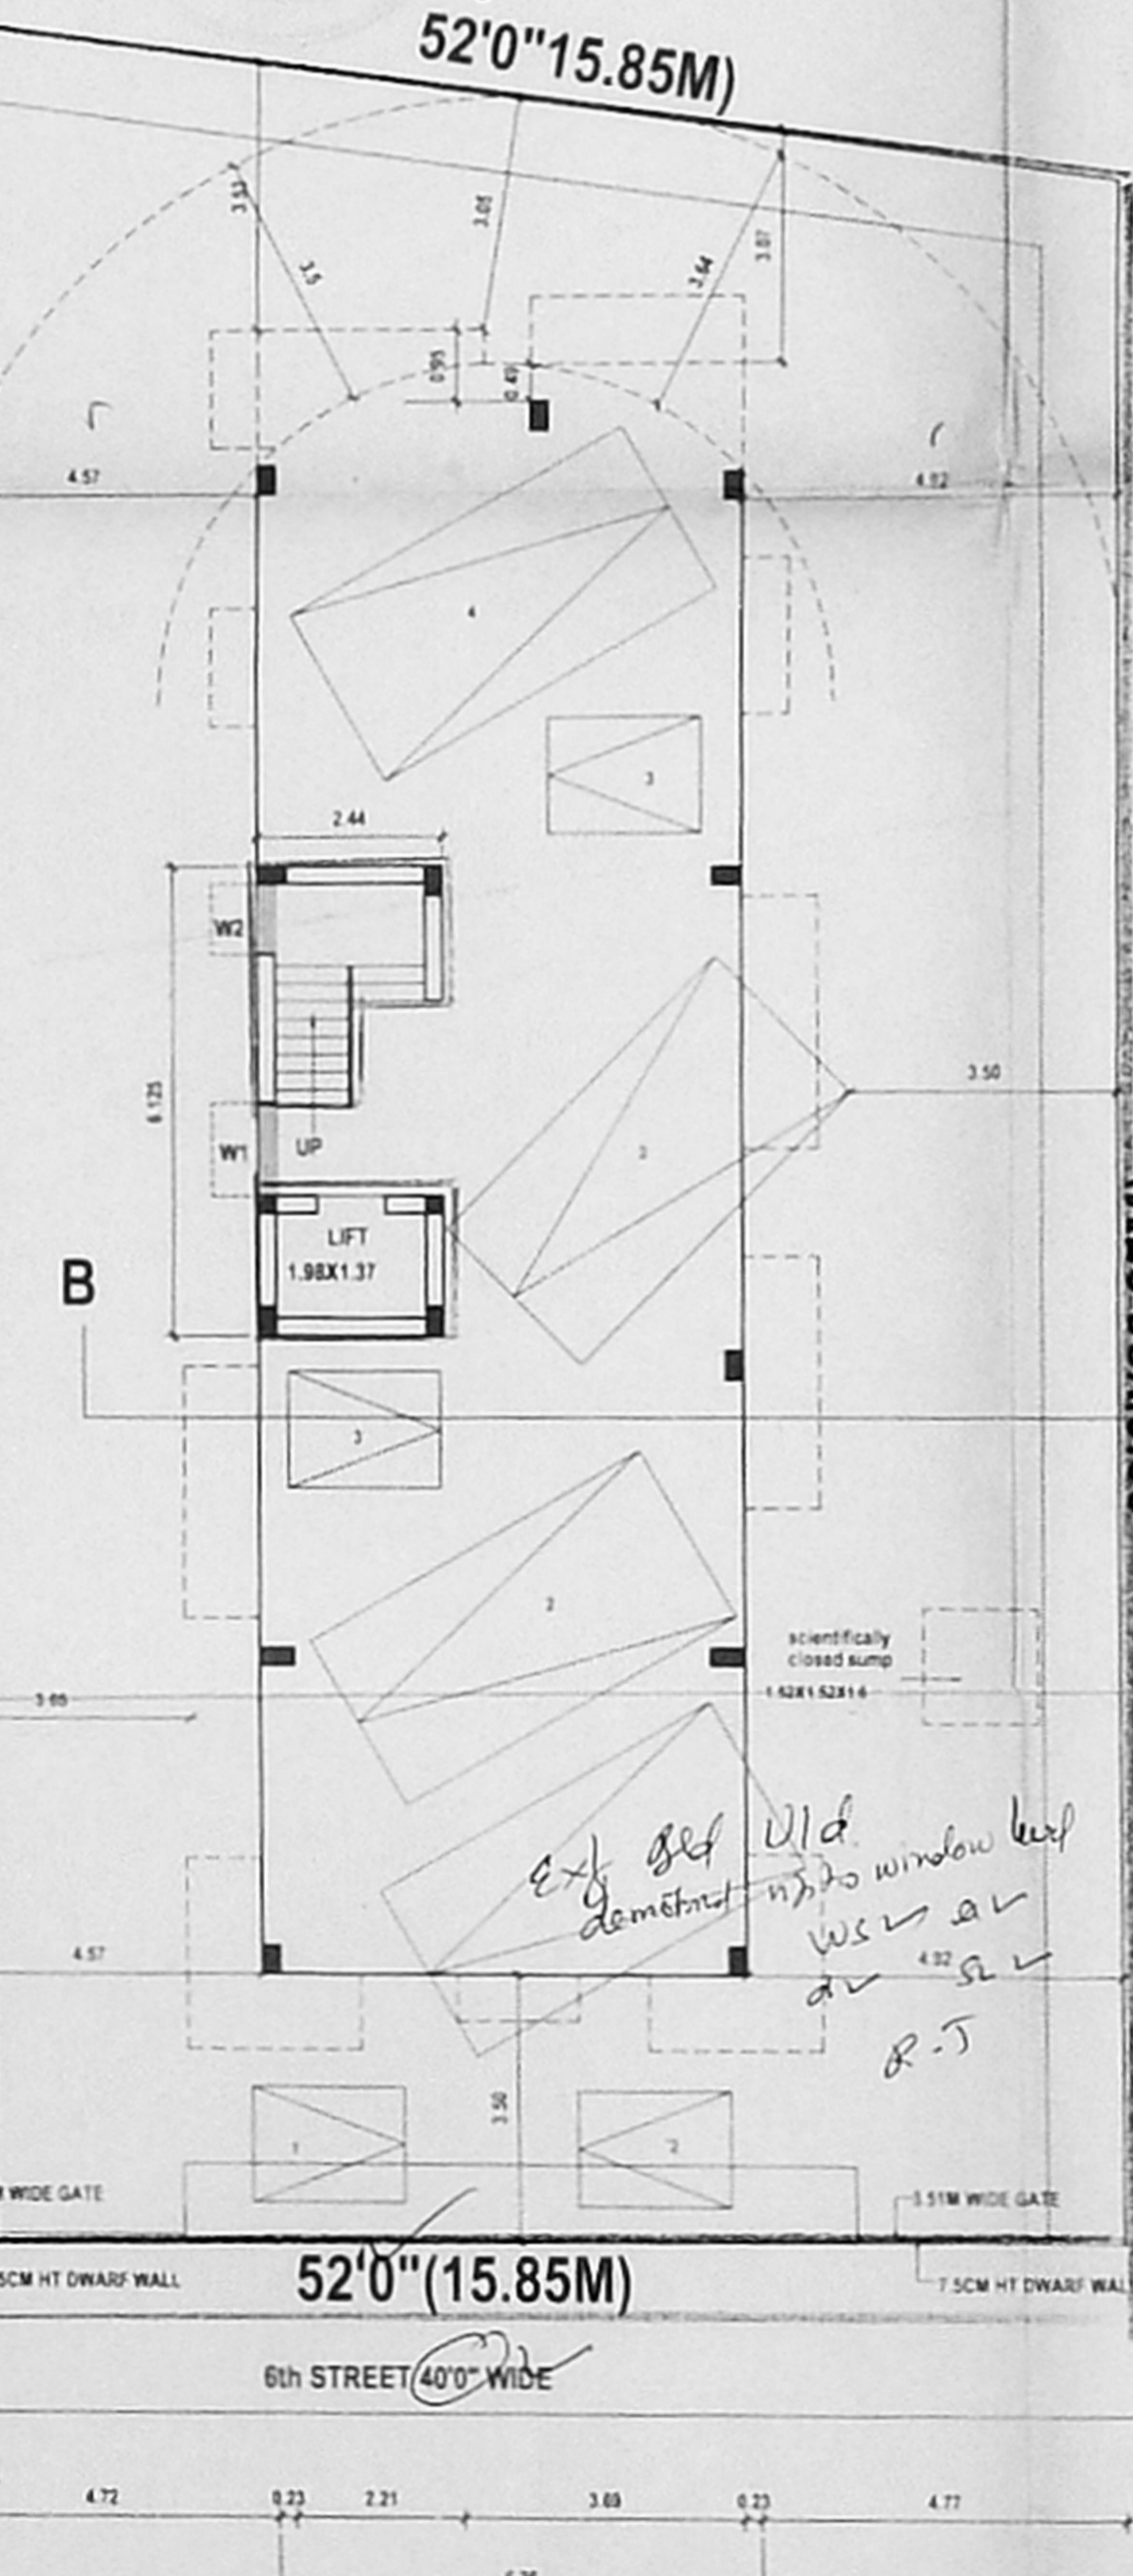

SITE/STILT FLOOR PLAN

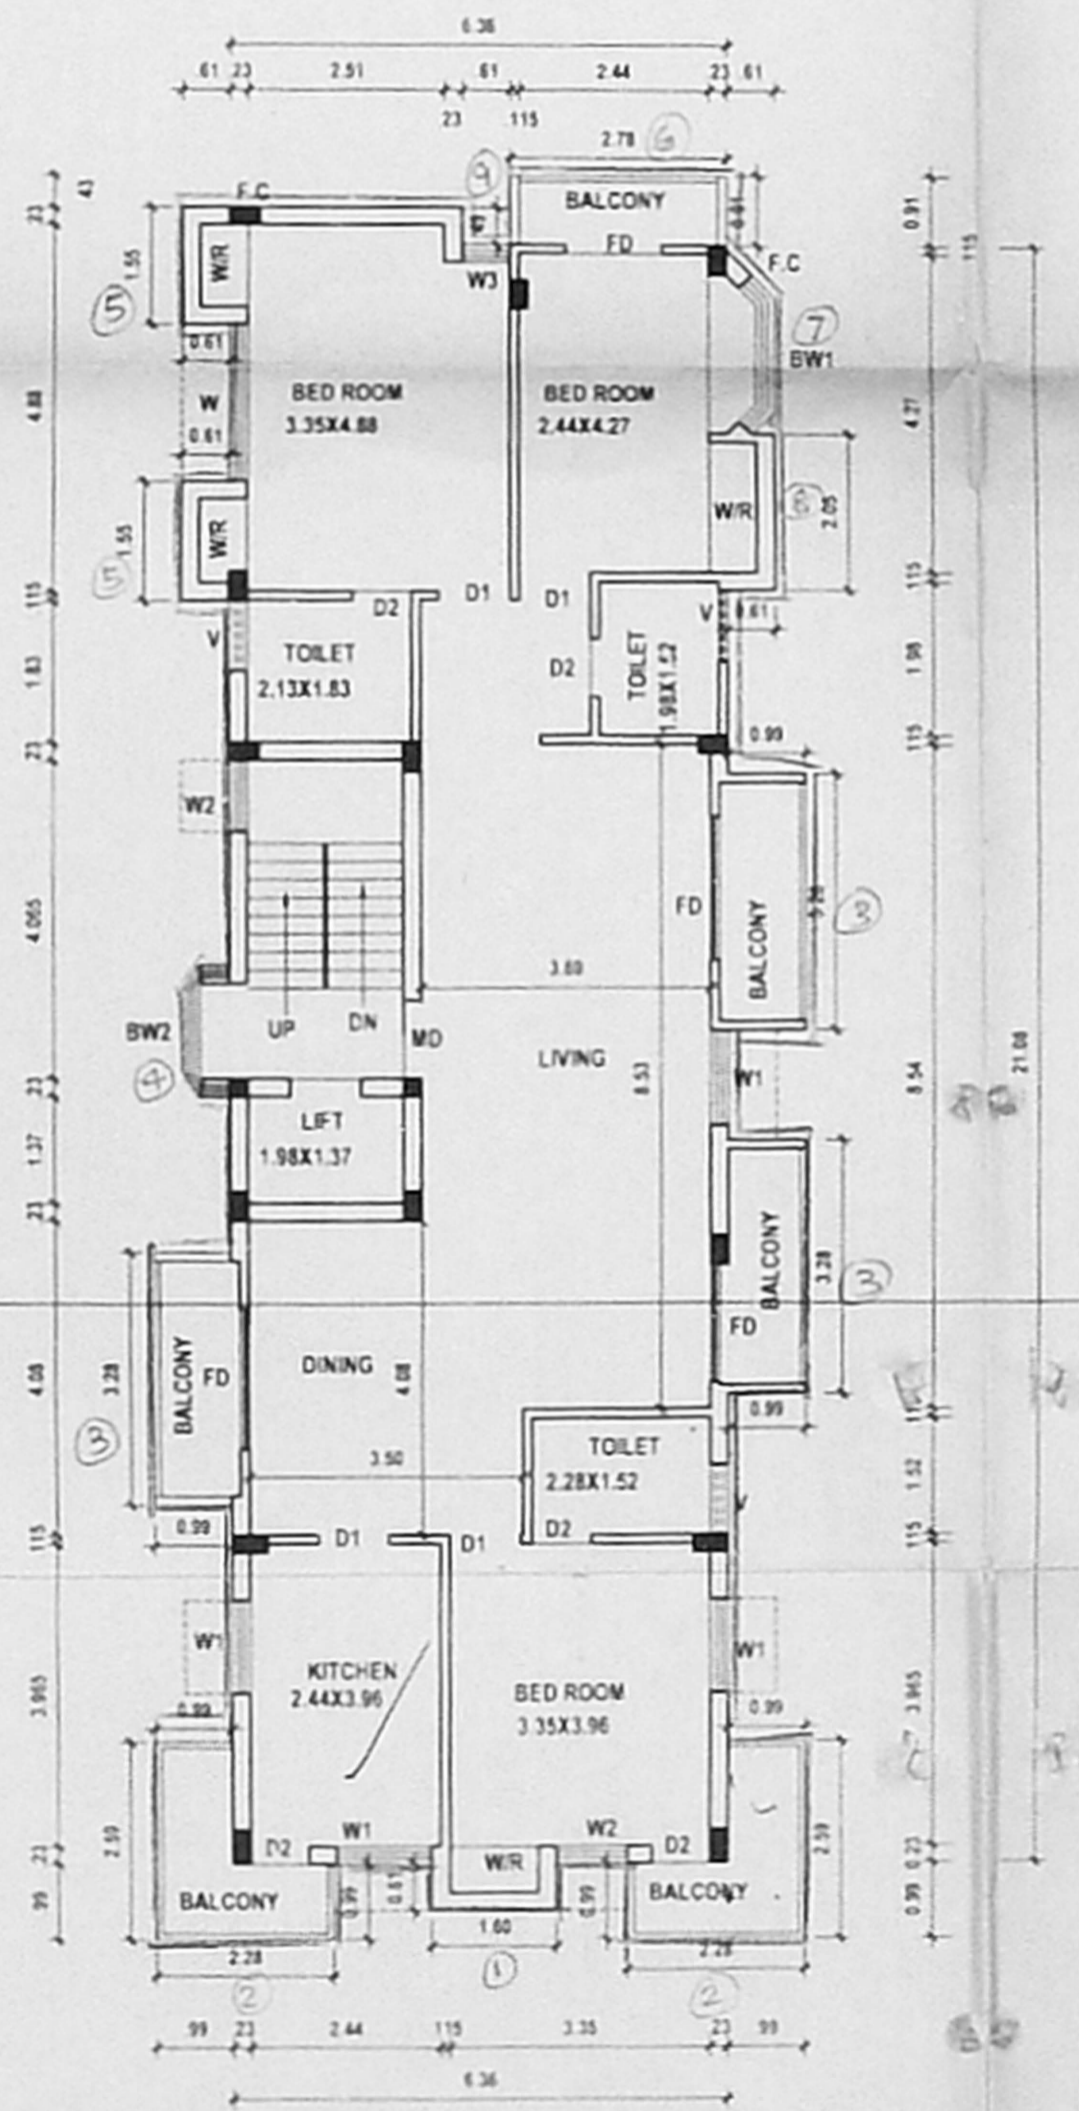

TYPICAL FLOOR PLAN

FIRST, SECOND, THIRD & FOURTH

திட்ட வரைபட அனுமதி எண்  
 B/Type-P/14/70/2005  
 ஒப்புளிக்குப்பலது  
 இவ்வலுவலகக் கருத்து எண் 230610/05  
 தள எண் 230610 குறிப்பிடப்பட்டுள்ள  
 வரையறைகளுக்கு திட்டப்பலது  
 உறுப்பினர் விசயலருக்காக  
 சென்னைப் பெருந்தெருவ வளாசலிக் குழுமம்  
 சென்னை - 600 008.

TERRACE FLOOR PLAN