




**FOUNDATION DETAILS**  
SCALE : 1"=2'-0"

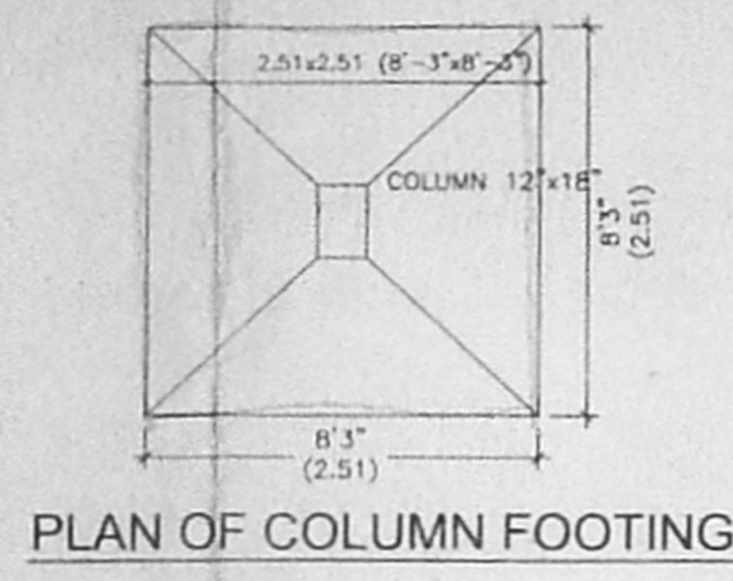

**PLAN OF COLUMN FOOTING**

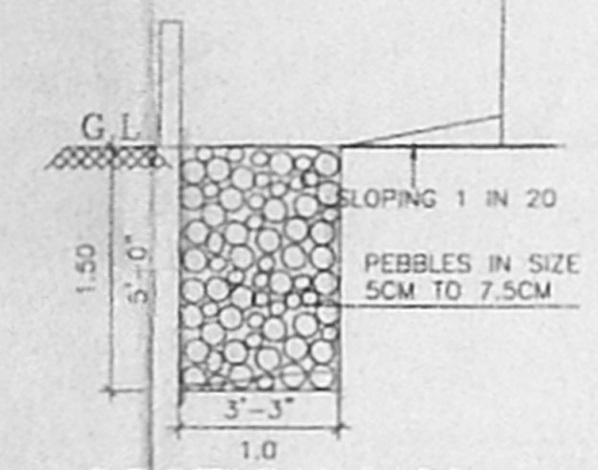


**SECTION Y-Y PEBBLES BED**  
SCALE : 1"=4'-0"

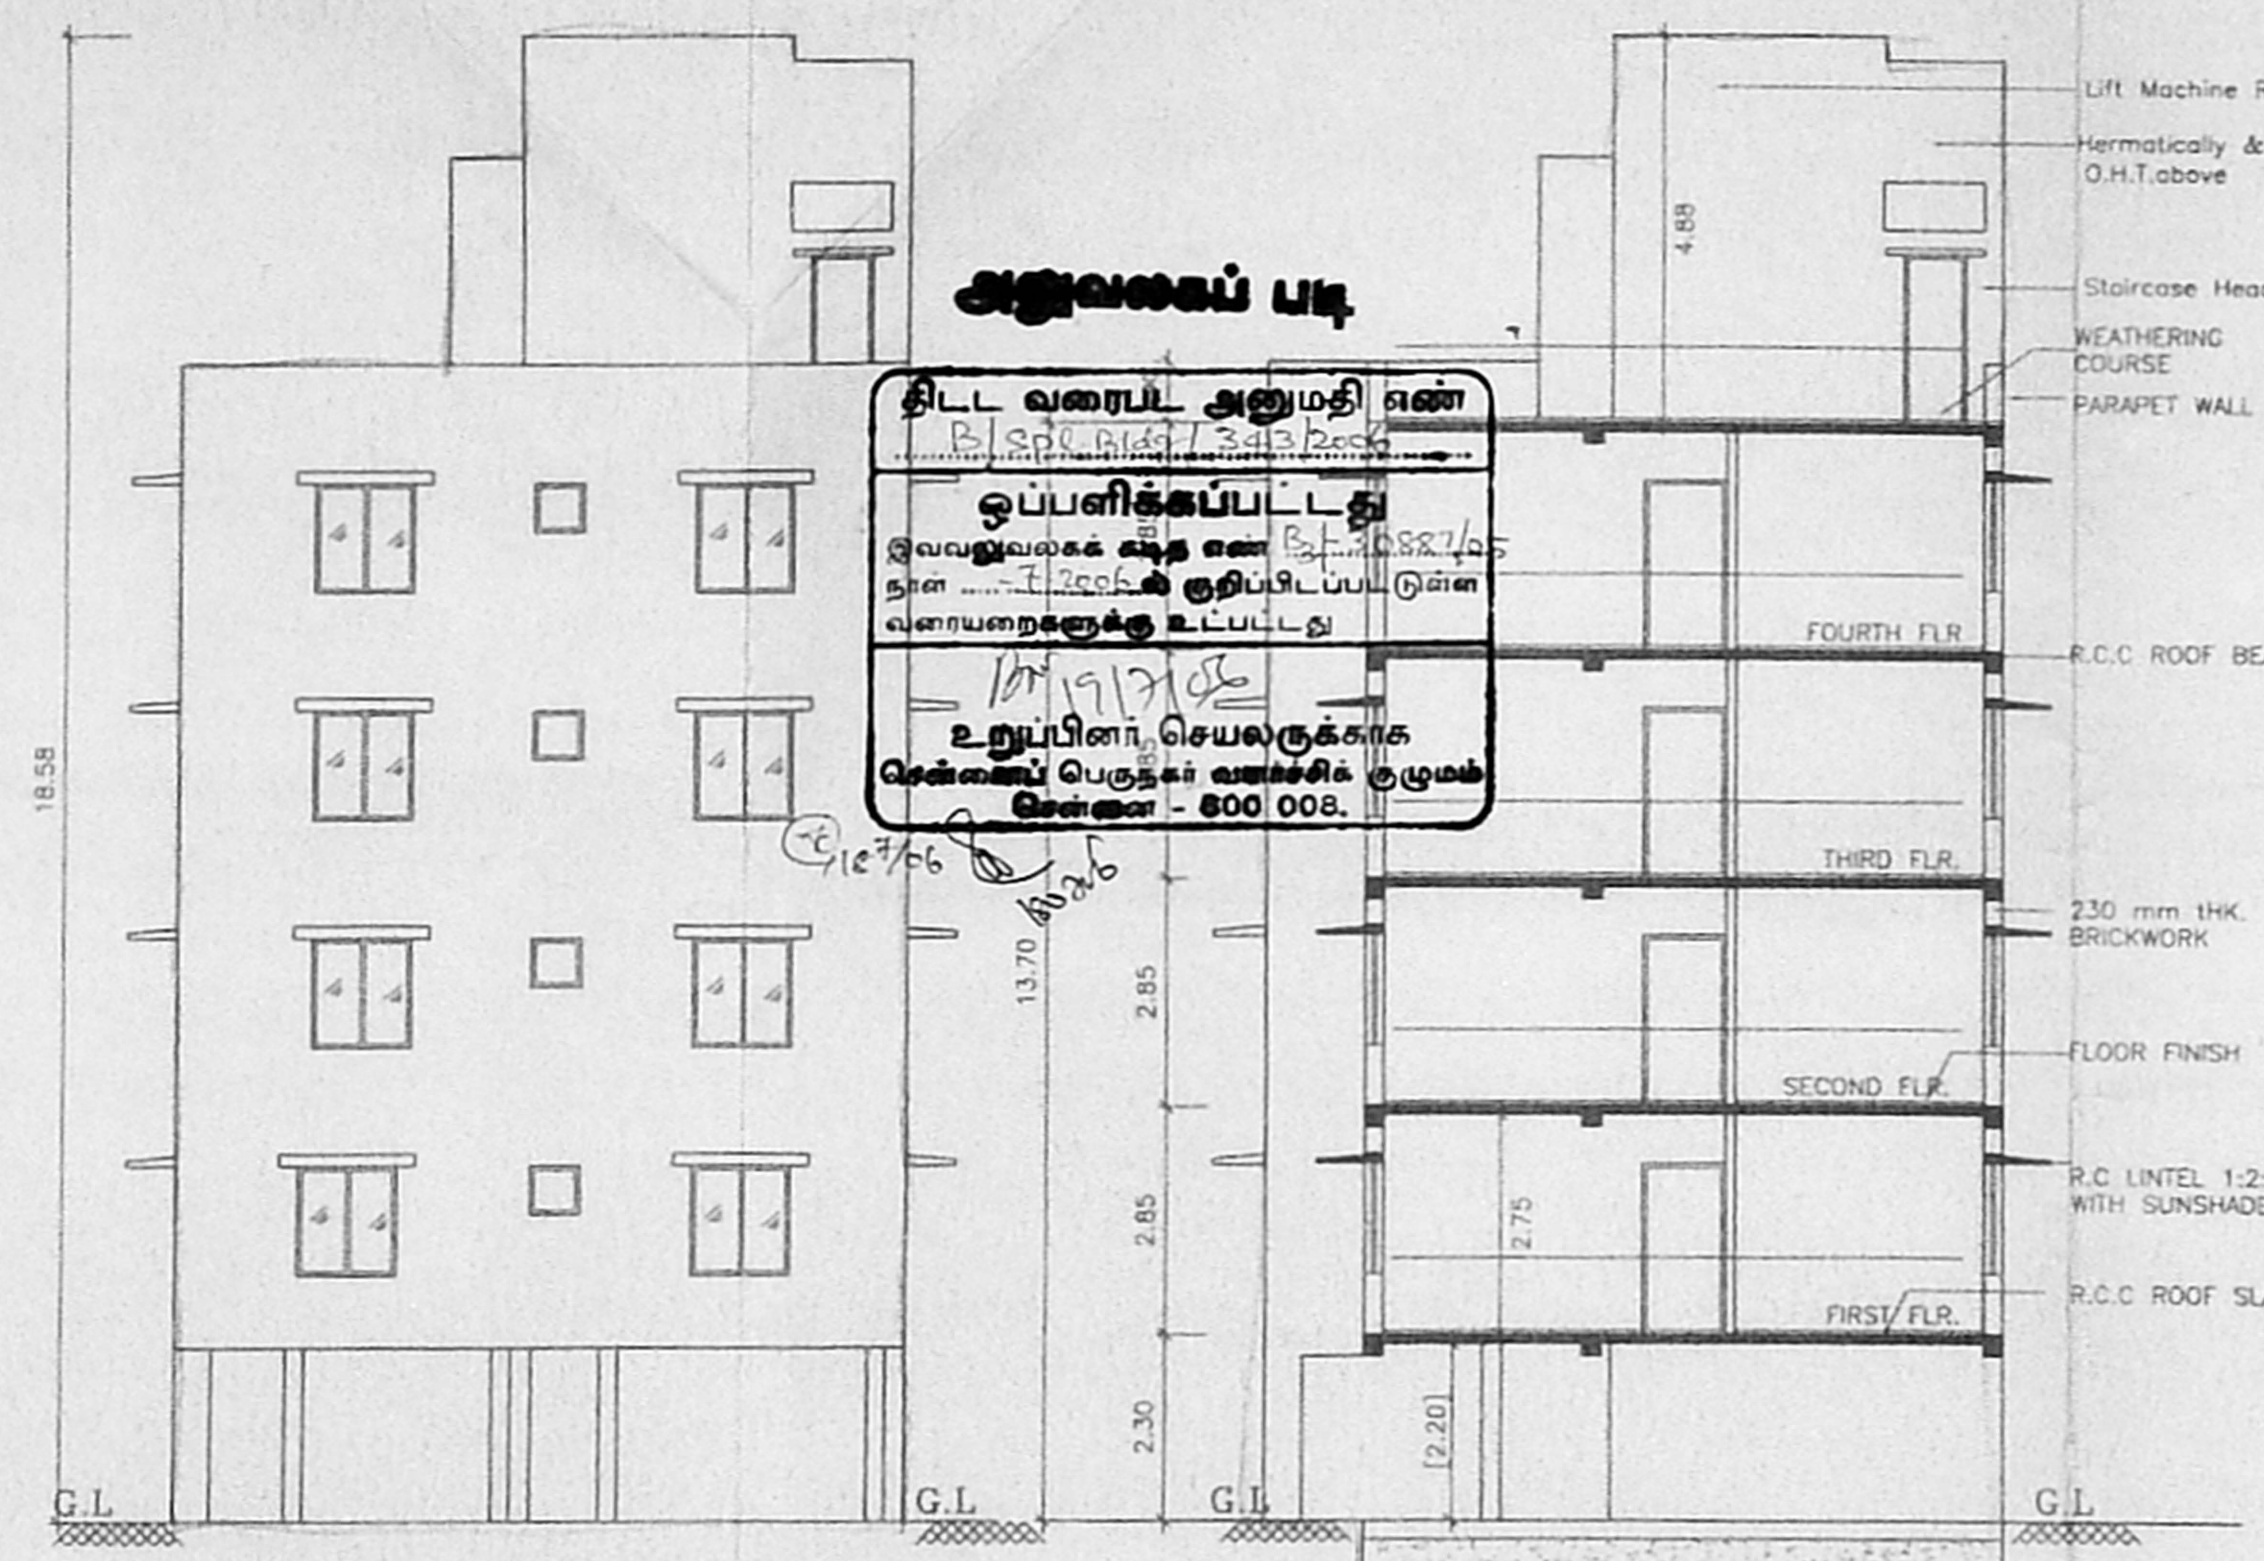


**FRONT ELEVATION**


**SECTION X-X**

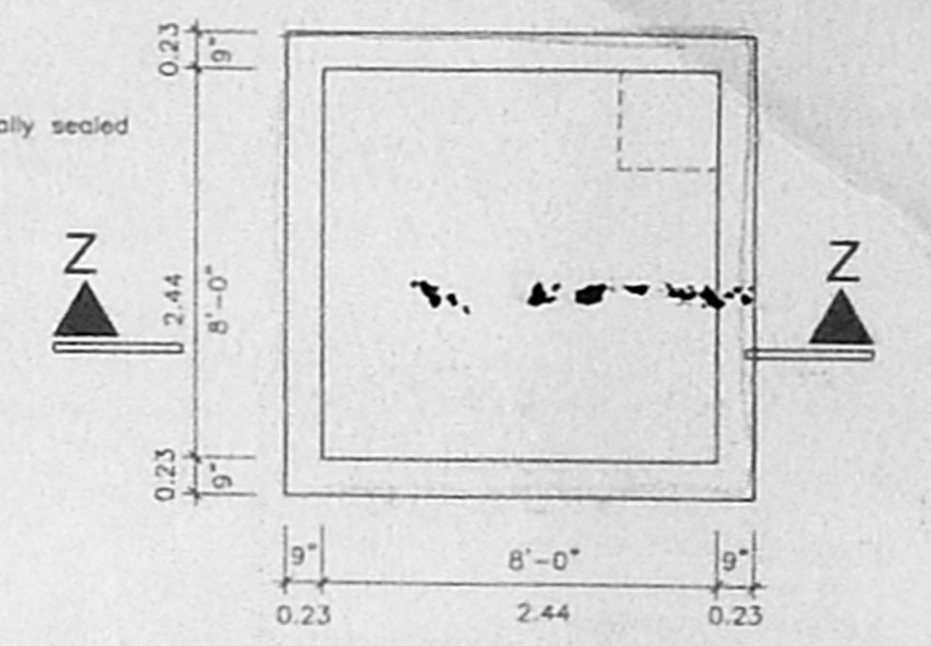


**SECTION Z-Z SUMP DETAILS**  
SCALE : 1"=4'-0"

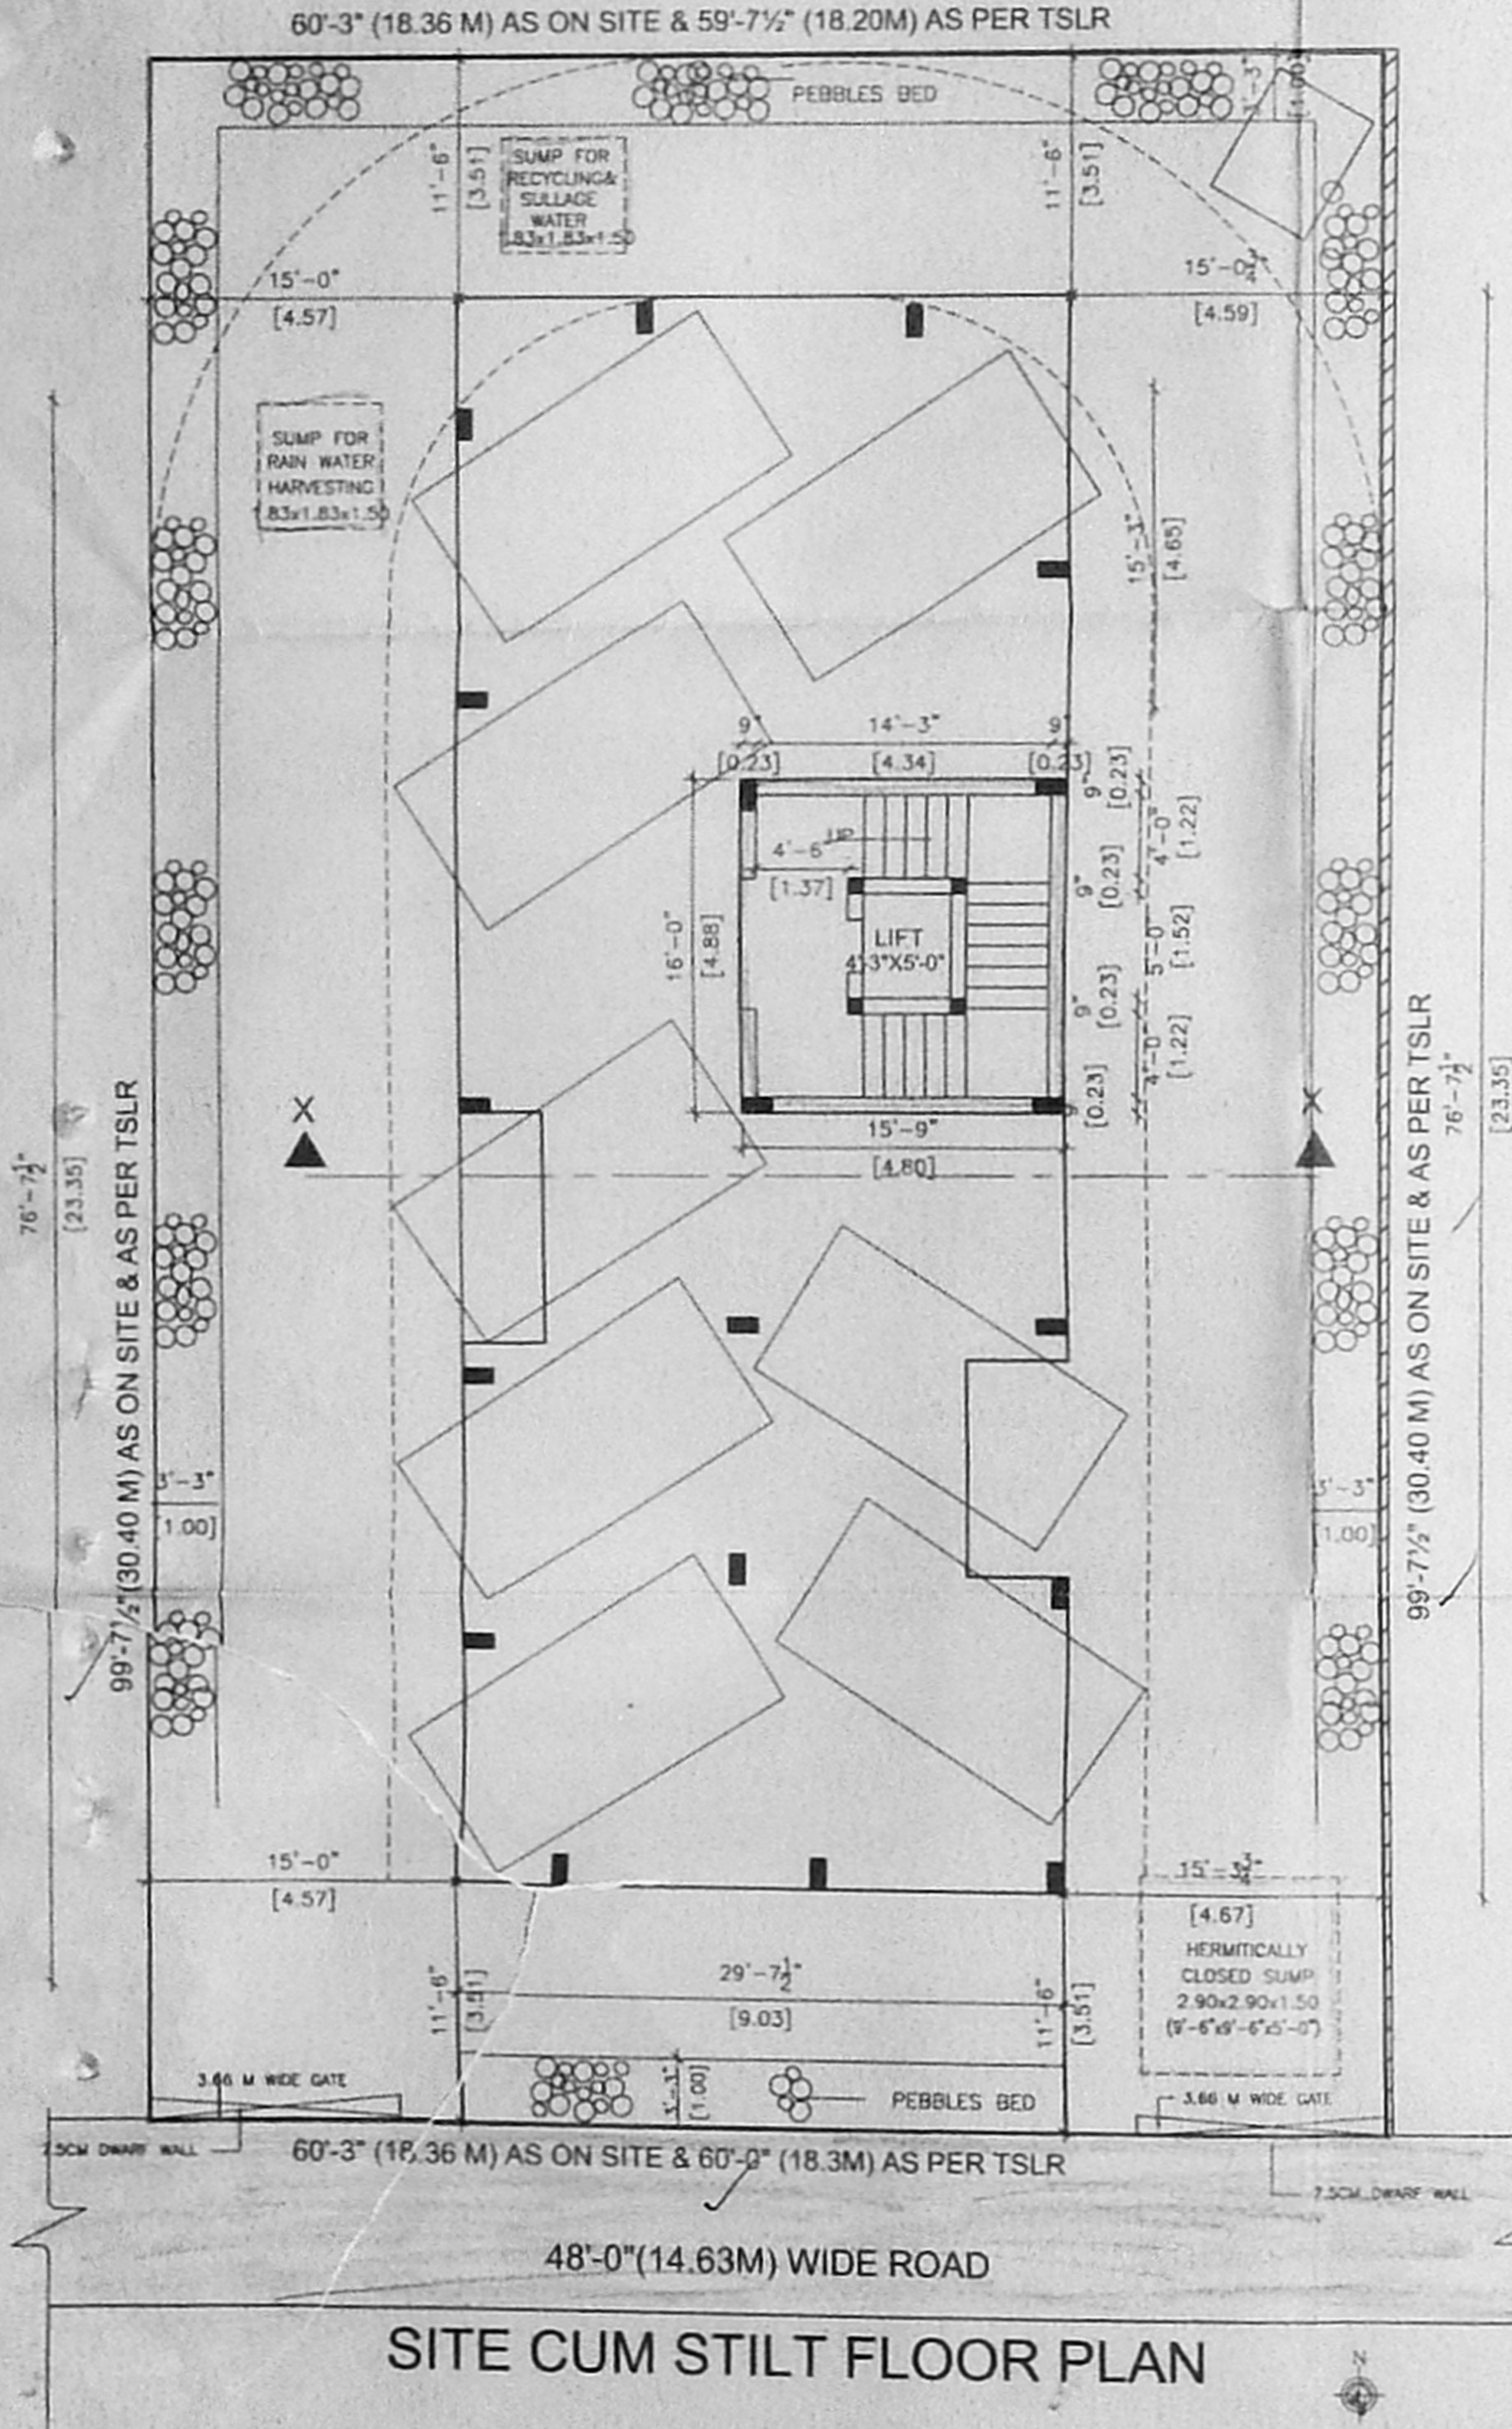


**SITE CUM STILT FLOOR PLAN**

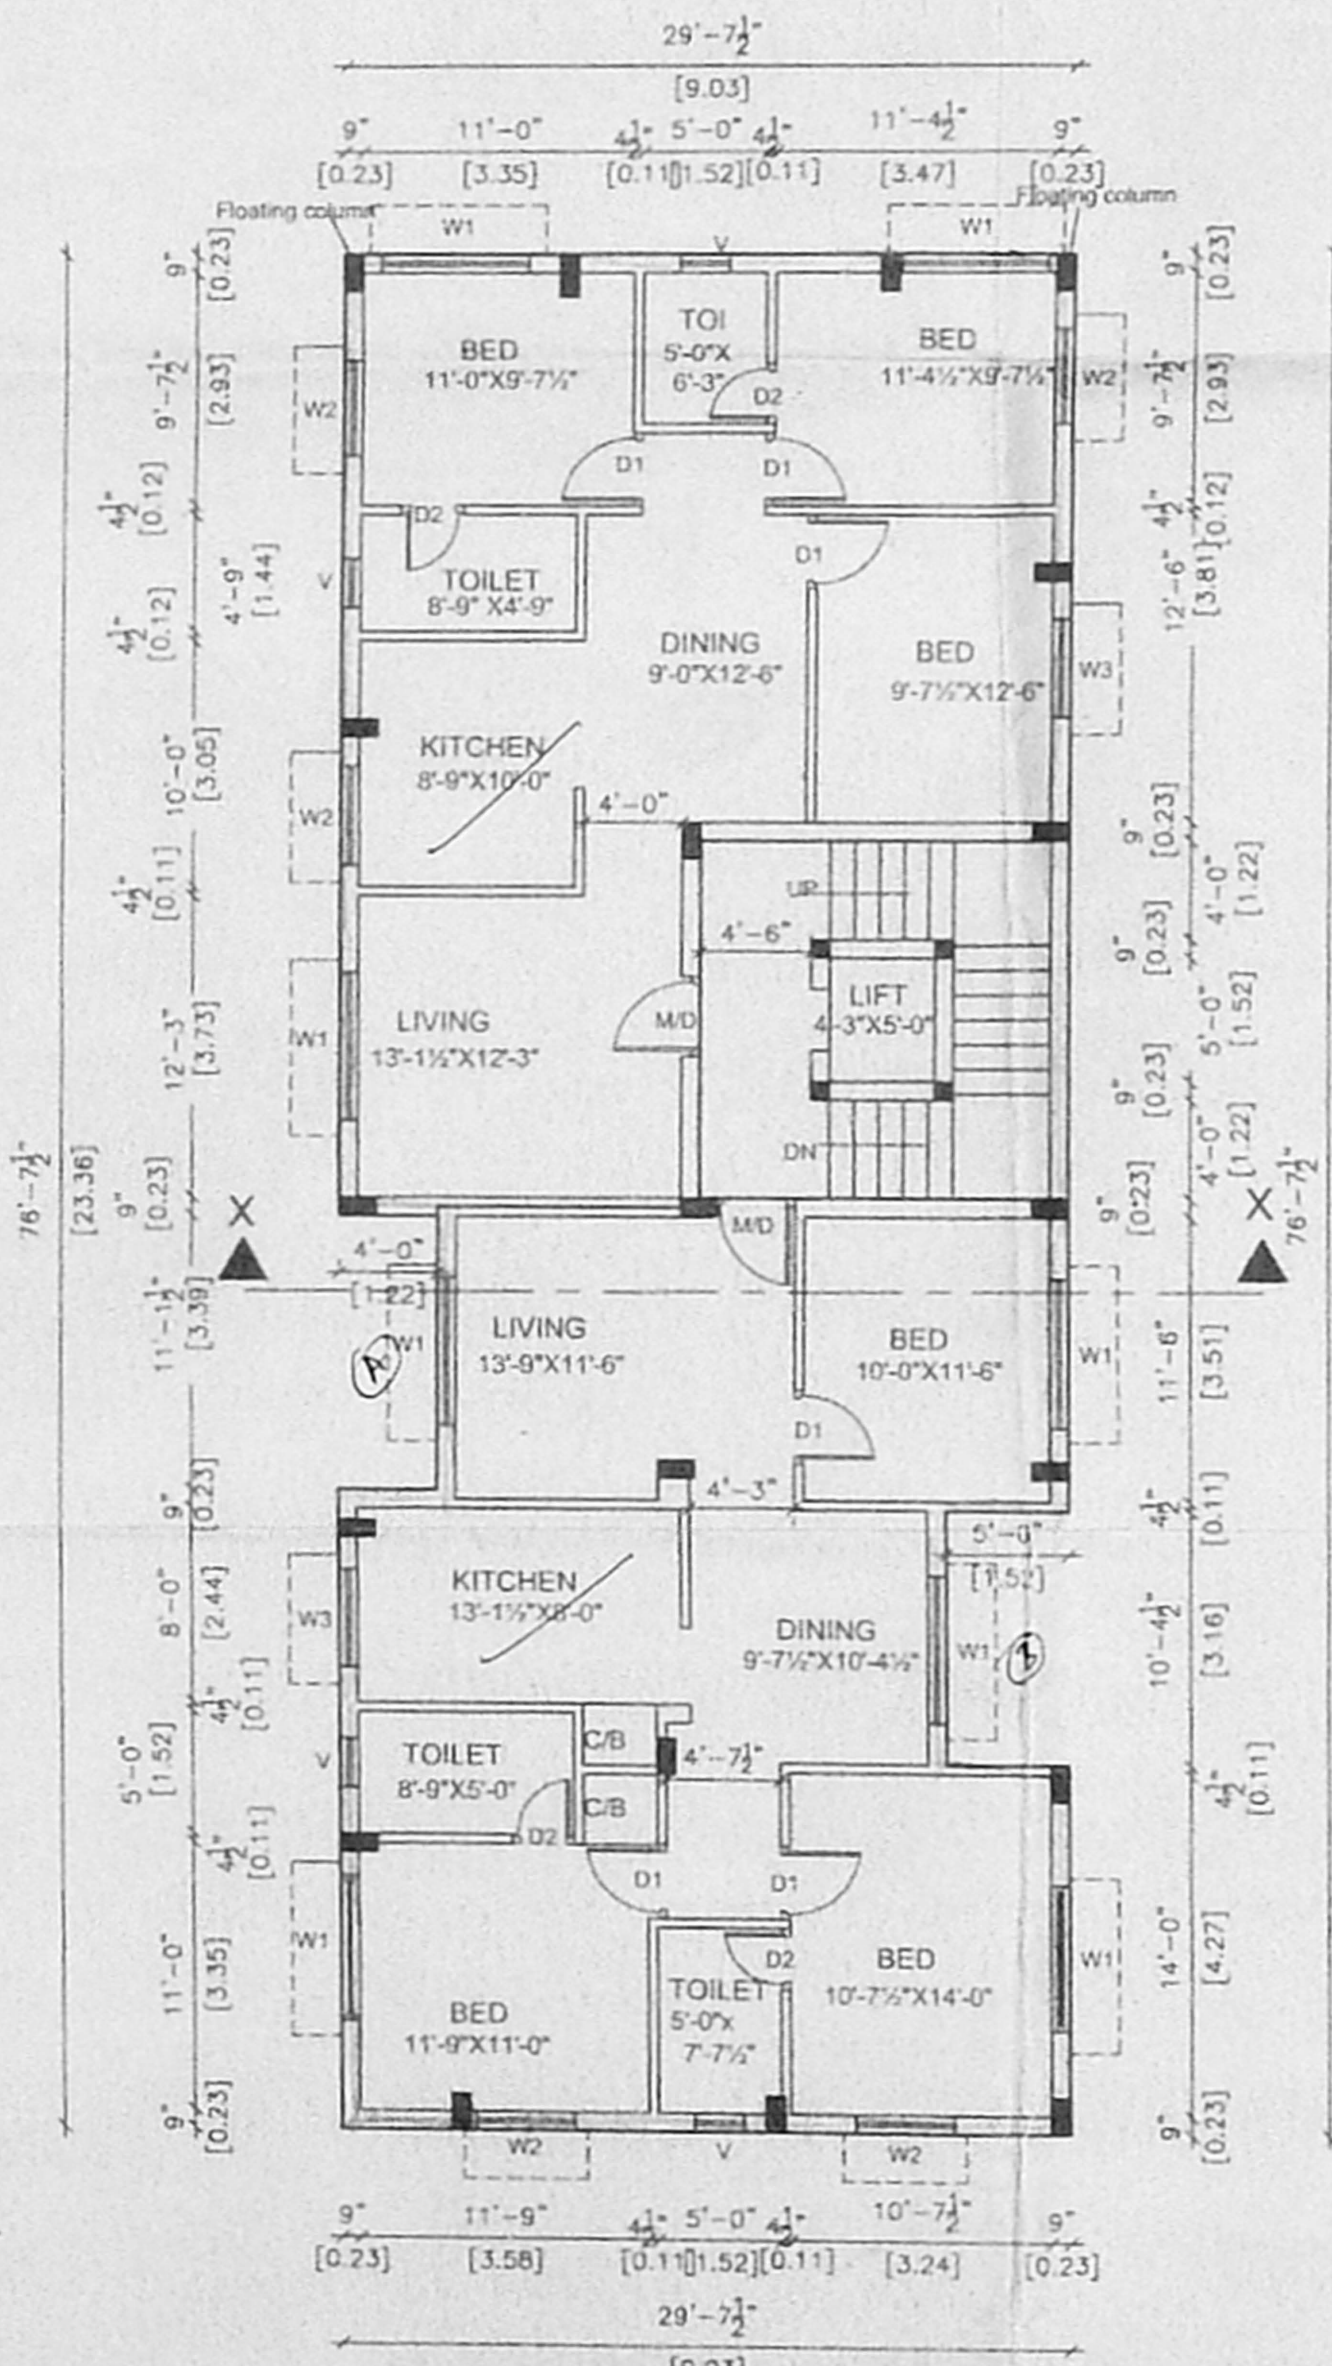


**TYPICAL FLOOR PLAN (FIRST, SECOND, THIRD & FOURTH)**

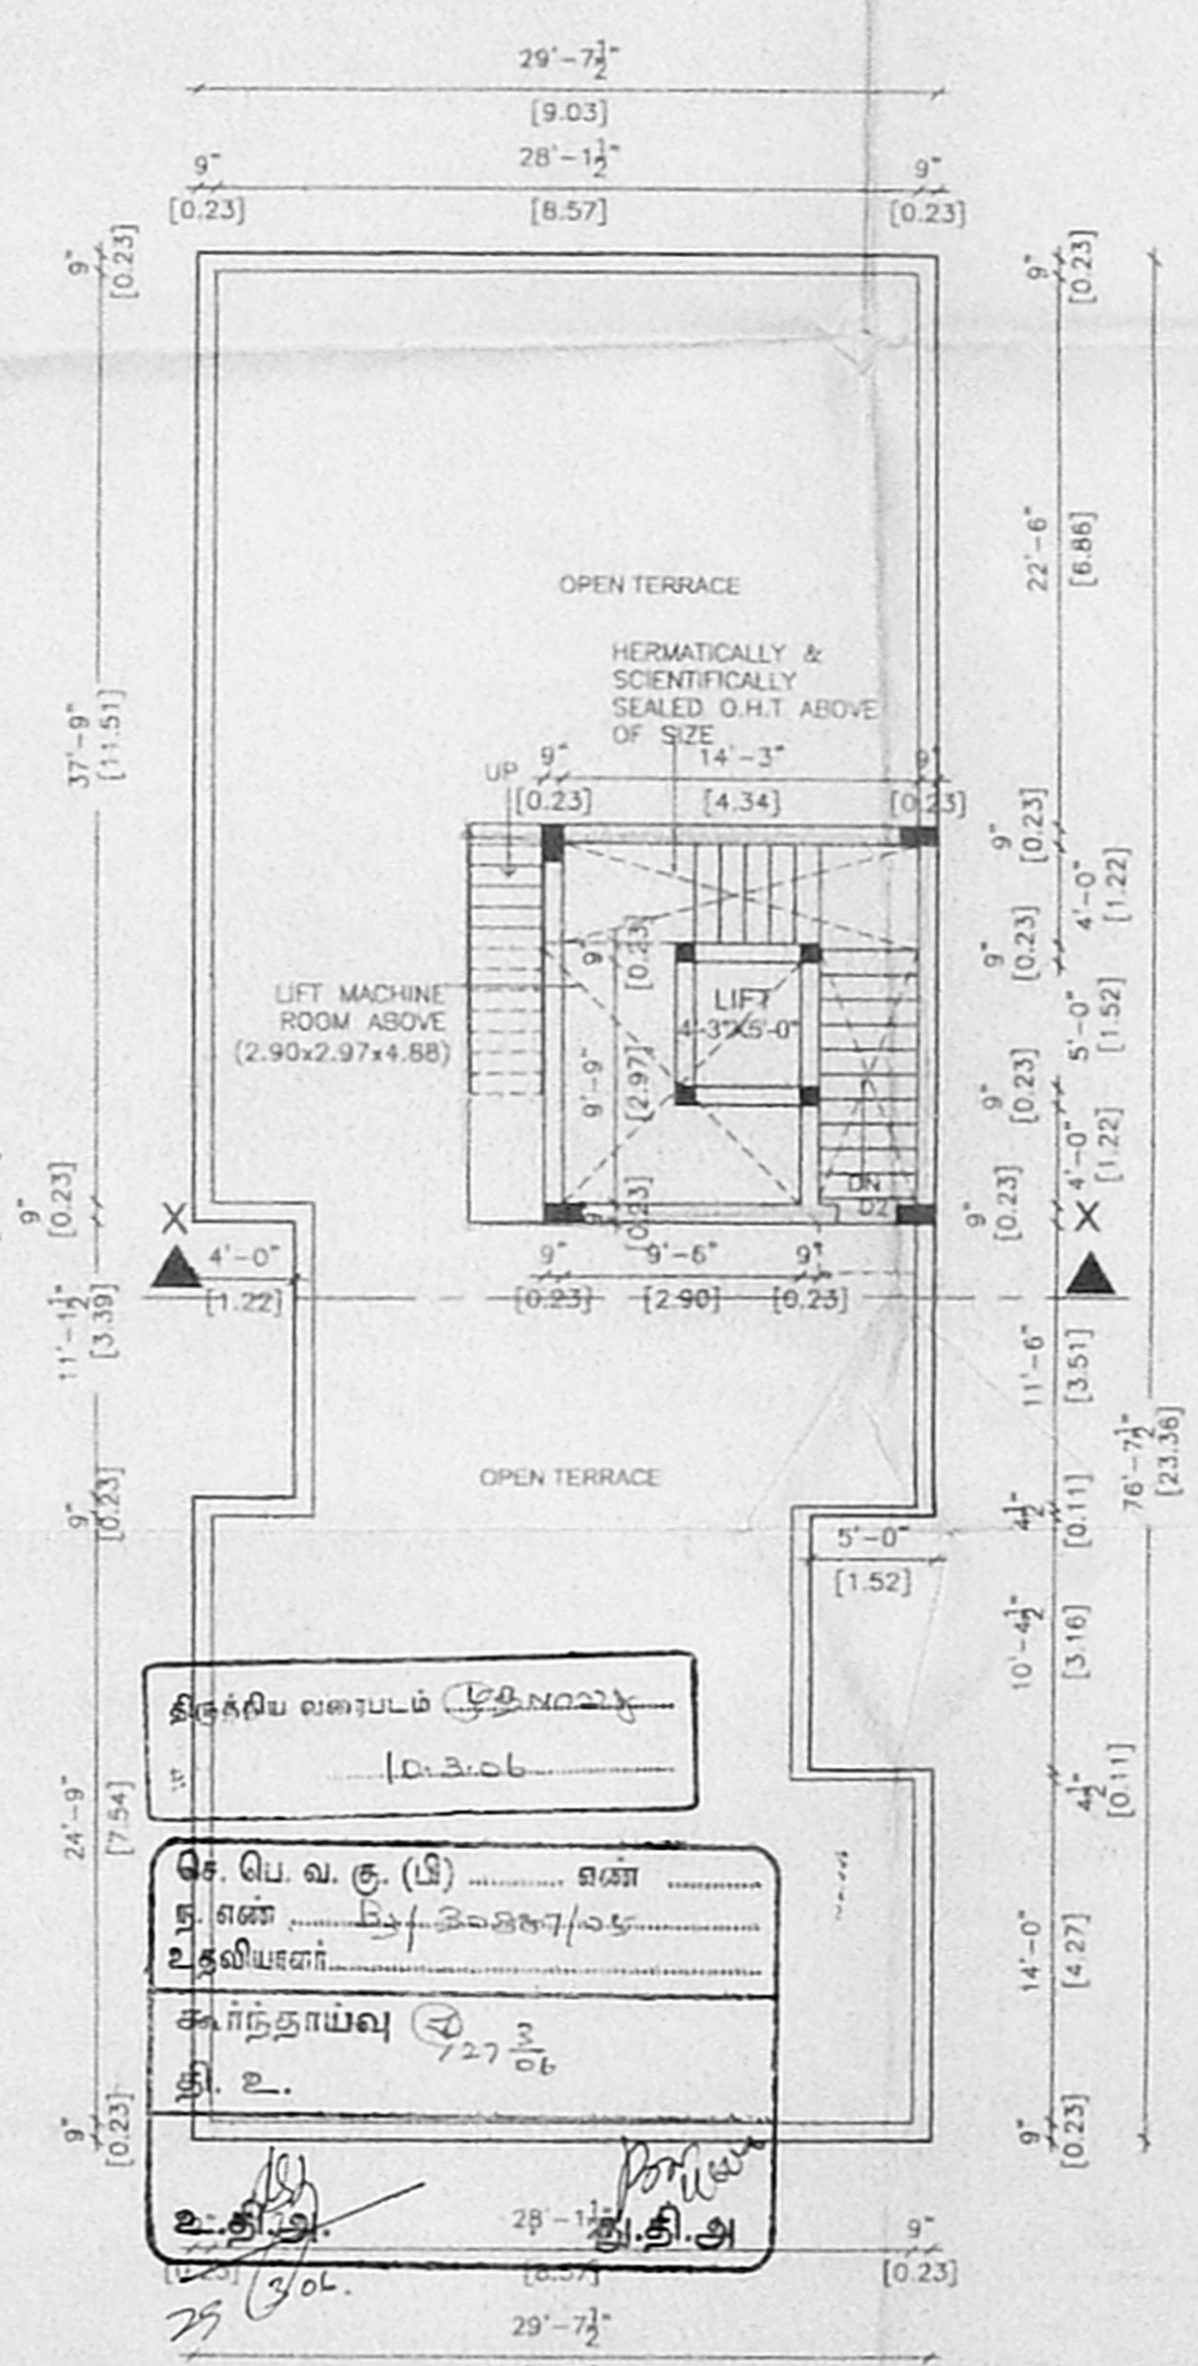


**TERRACE FLOOR PLAN**

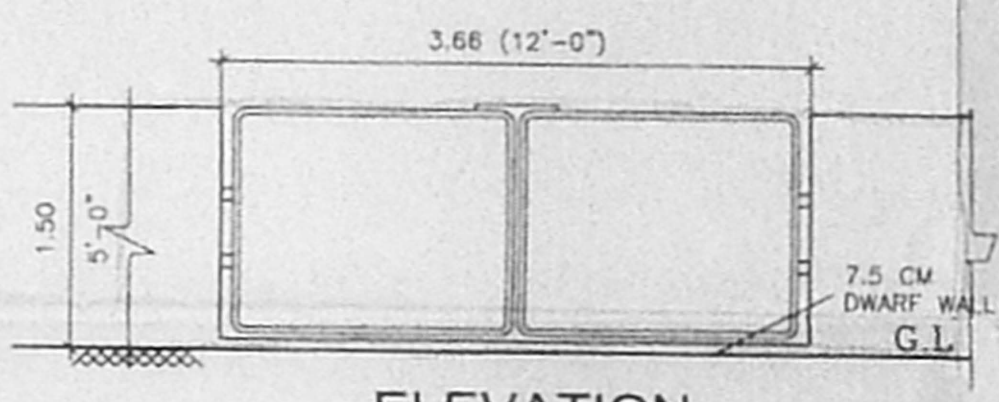

**ELEVATION GATE & COMPOUND WALL**  
SCALE : 1"=4'-0"

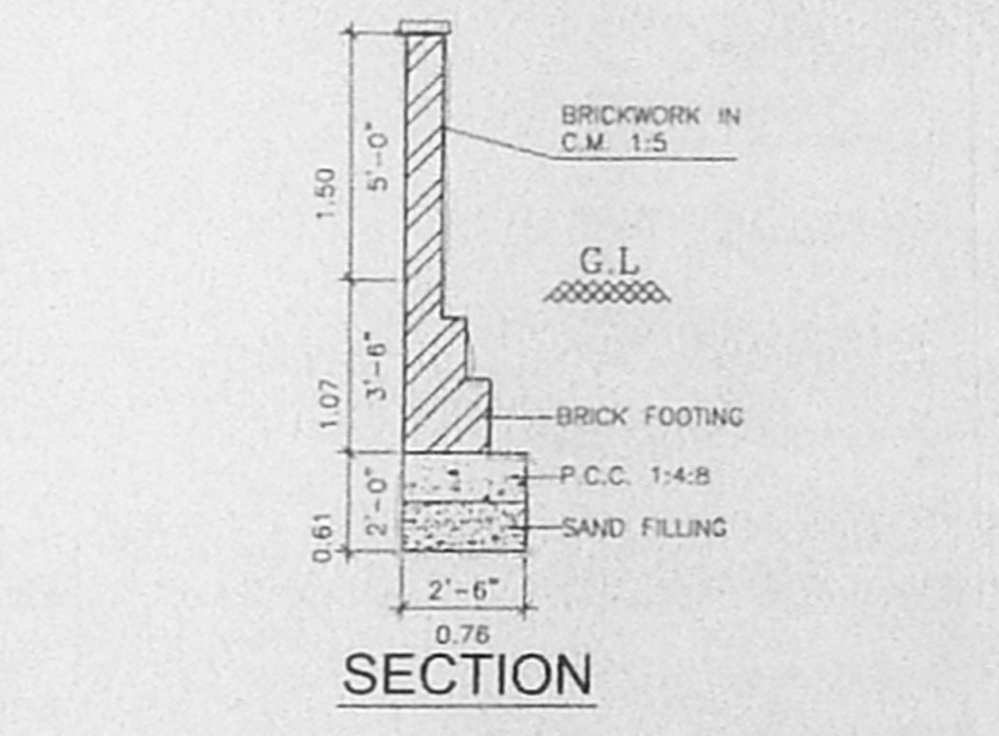

**SECTION**

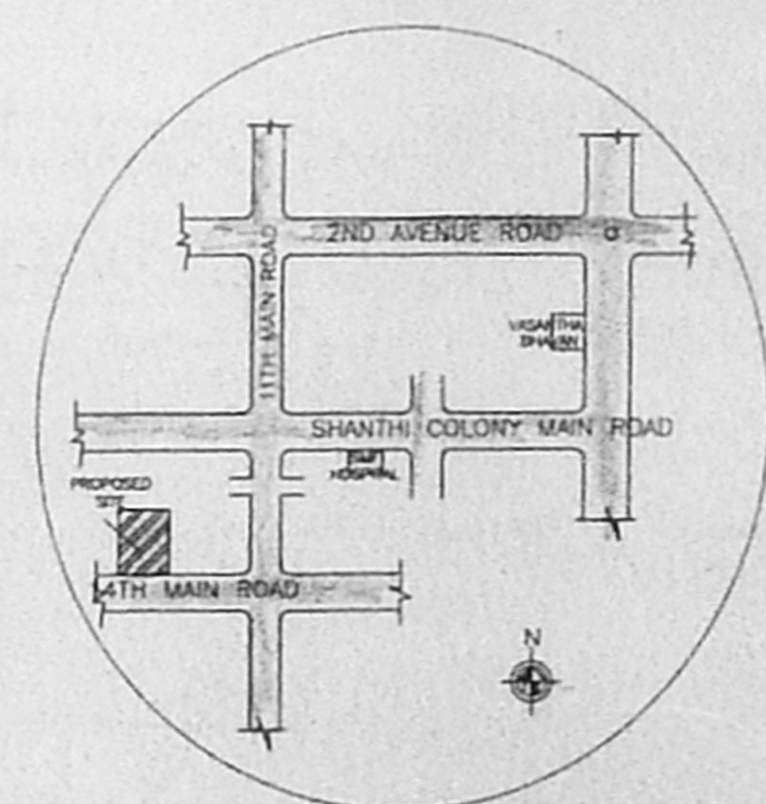

**KEY PLAN**

**அனுமதி பெற்றுள்ள திட்ட வரைபட அனுமதி எண்**  
**பி. 399/பி. 198/2013/பி. 399/பி. 198/2013**  
**ஒப்பளிக்கும்பட்டது**  
**இவ்வழுவரைபடக் கட்டுமானம் பி. 399/பி. 198/2013/பி. 399/பி. 198/2013**  
**தள அனுமதி பெற்றுள்ள திட்ட வரைபட அனுமதி எண்**  
**பி. 399/பி. 198/2013/பி. 399/பி. 198/2013**  
**உறுப்பினர், செயலகத்தின்**  
**பெயர் பெயர் வாரியக் குழுமம்**  
**தேன்மலை - 600 008.**

**PROPOSED RESIDENTIAL FLATS AT**  
**DOOR NO. AL 201, NEW DOOR NO- 12,**  
**PLOT NO. 2900, 14TH MAIN ROAD,**  
**ARIGNAR ANNA NAGAR, T.S NO. 198,**  
**OLD R.S.NO.119 (PART)& 124 (PART)**  
**BLOCK NO.- 9 B, NADUVAKKARAI**  
**VILLAGE, EGMORE- NUNGAMBAKKAM**  
**TALUK, CHENNAI - 600 040.**  
**ZONE - 05 DIVISION - 66**

SCALE : 1"=8'-0" & 1:100 **88x59**  
ALL DIMENSIONS ARE FEET & INCHES AND METRIC

**SPECIFICATIONS**

ALL BRICKWORK IN CEMENT MORTAR 1:5  
FOUNDATION AND BASEMENT P.C.C. 1:4:8  
FOUNDATION AND BASEMENT FILLED WITH RIVER SAND  
ROOF SLAB, LINTEL, SUNSHADE, etc., 1:2:4 M15  
MAIN DOOR TEAKWOOD AND OTHERS MALASIAN SAL  
WALL PLASTERING WITH CEMENT MORTAR 1:3 AND  
PAINTED WITH CEMENT PAINT  
WOOD WORK FINISHED WITH ENAMEL PAINT  
PRESSED TILES LAID OVER WEATHERING COURSE IN  
CEMENT MORTAR 1:3


**JOINERY DETAILS**

TYPE	DESCRIPTION	DIMENSIONS IN	
		FEET & INCHES	METRIC
M/D	MAIN DOOR	3'-6" x 7'-0"	1.07 x 2.13
D1	DOOR	3'-0" x 7'-0"	0.91 x 2.13
D2	DOOR	2'-6" x 7'-0"	0.76 x 2.13
W1	WINDOW	6'-0" x 4'-6"	1.83 x 1.37
W2	WINDOW	4'-0" x 4'-6"	1.22 x 1.37
W3	WINDOW	6'-0" x 4'-0"	1.83 x 1.22
V	VENTILATOR	3'-0" x 2'-0"	0.91 x 0.61
J	JOLLY	4'-0" x 4'-6"	1.22 x 1.37
F/W	FRENCH WINDOW	6'-0" x 6'-0"	1.83 x 1.83
F/D	FRENCH DOOR	6'-0" x 7'-0"	1.83 x 2.13

**AREA DETAILS**

	SQ.FT	SQ.M.
PLOT AREA	5974.00	555.00
STILT FLOOR AREA (STAIRCASE)	252.00	23.41
FIRST FLOOR AREA	2173.64	201.94
SECOND FLOOR AREA	2173.64	201.94
THIRD FLOOR AREA	2173.64	201.94
FOURTH FLOOR AREA	2173.64	201.94
TOTAL FLOOR AREA	8946.56	831.17
F.S.I. - 1.497		

**COLOUR INDEX**

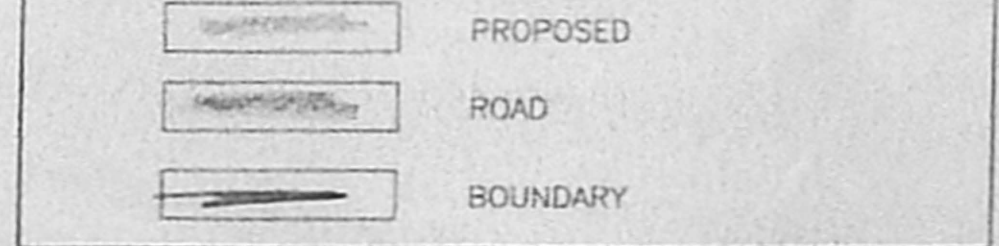

**OWNER** (S A HULDER)

**D. VINCENT JAYAPPAUL**  
Licensed Surveyor, Class-I, No. 517  
CORPORATION OF CHENNAI  
No. 100, Gandhi Road,  
Velachery, Chennai-600 048  
**LICENSED SURVEYOR**