







OFFICE COPY


APPROVED  
 SUBJECT TO THE CONDITIONS IN  
 THIS OFFICE LETTER  
 B3/3753/05  
 FOR THE COMM. SECRETARY  
 CHENNAI METRO POLITAN  
 DEVELOPMENT AUTHORITY  
 CHENNAI - 600 006.

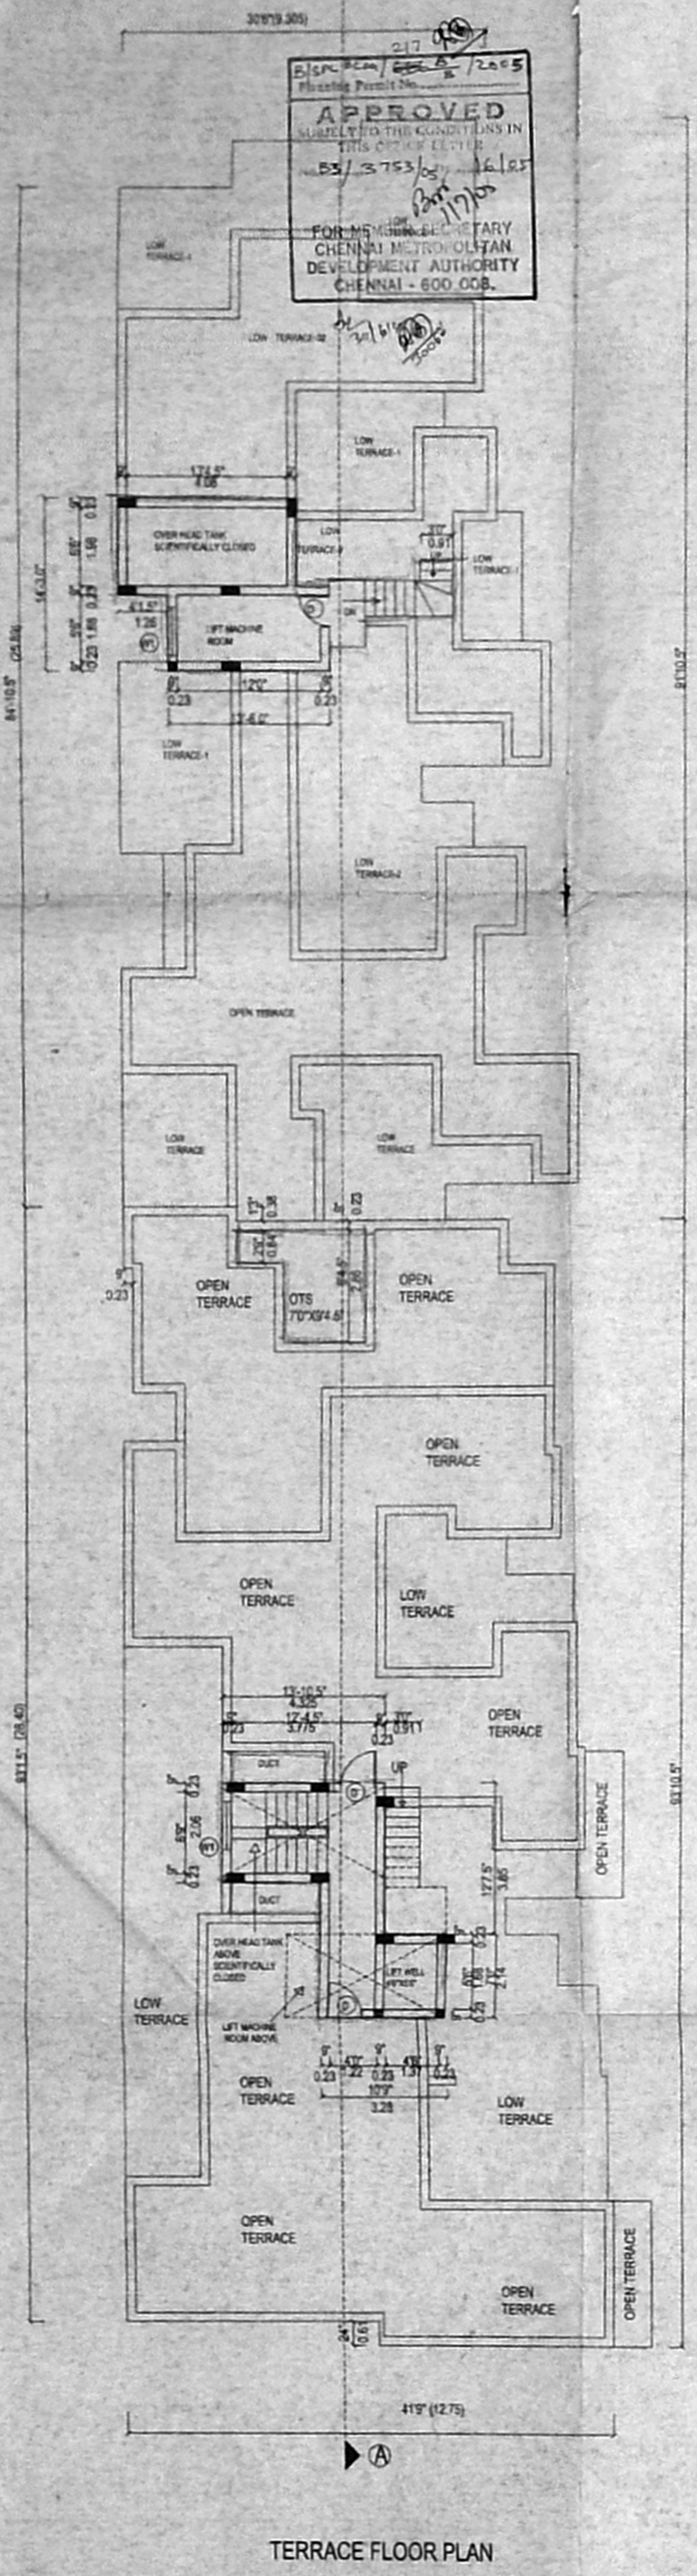


TERRACE FLOOR PLAN

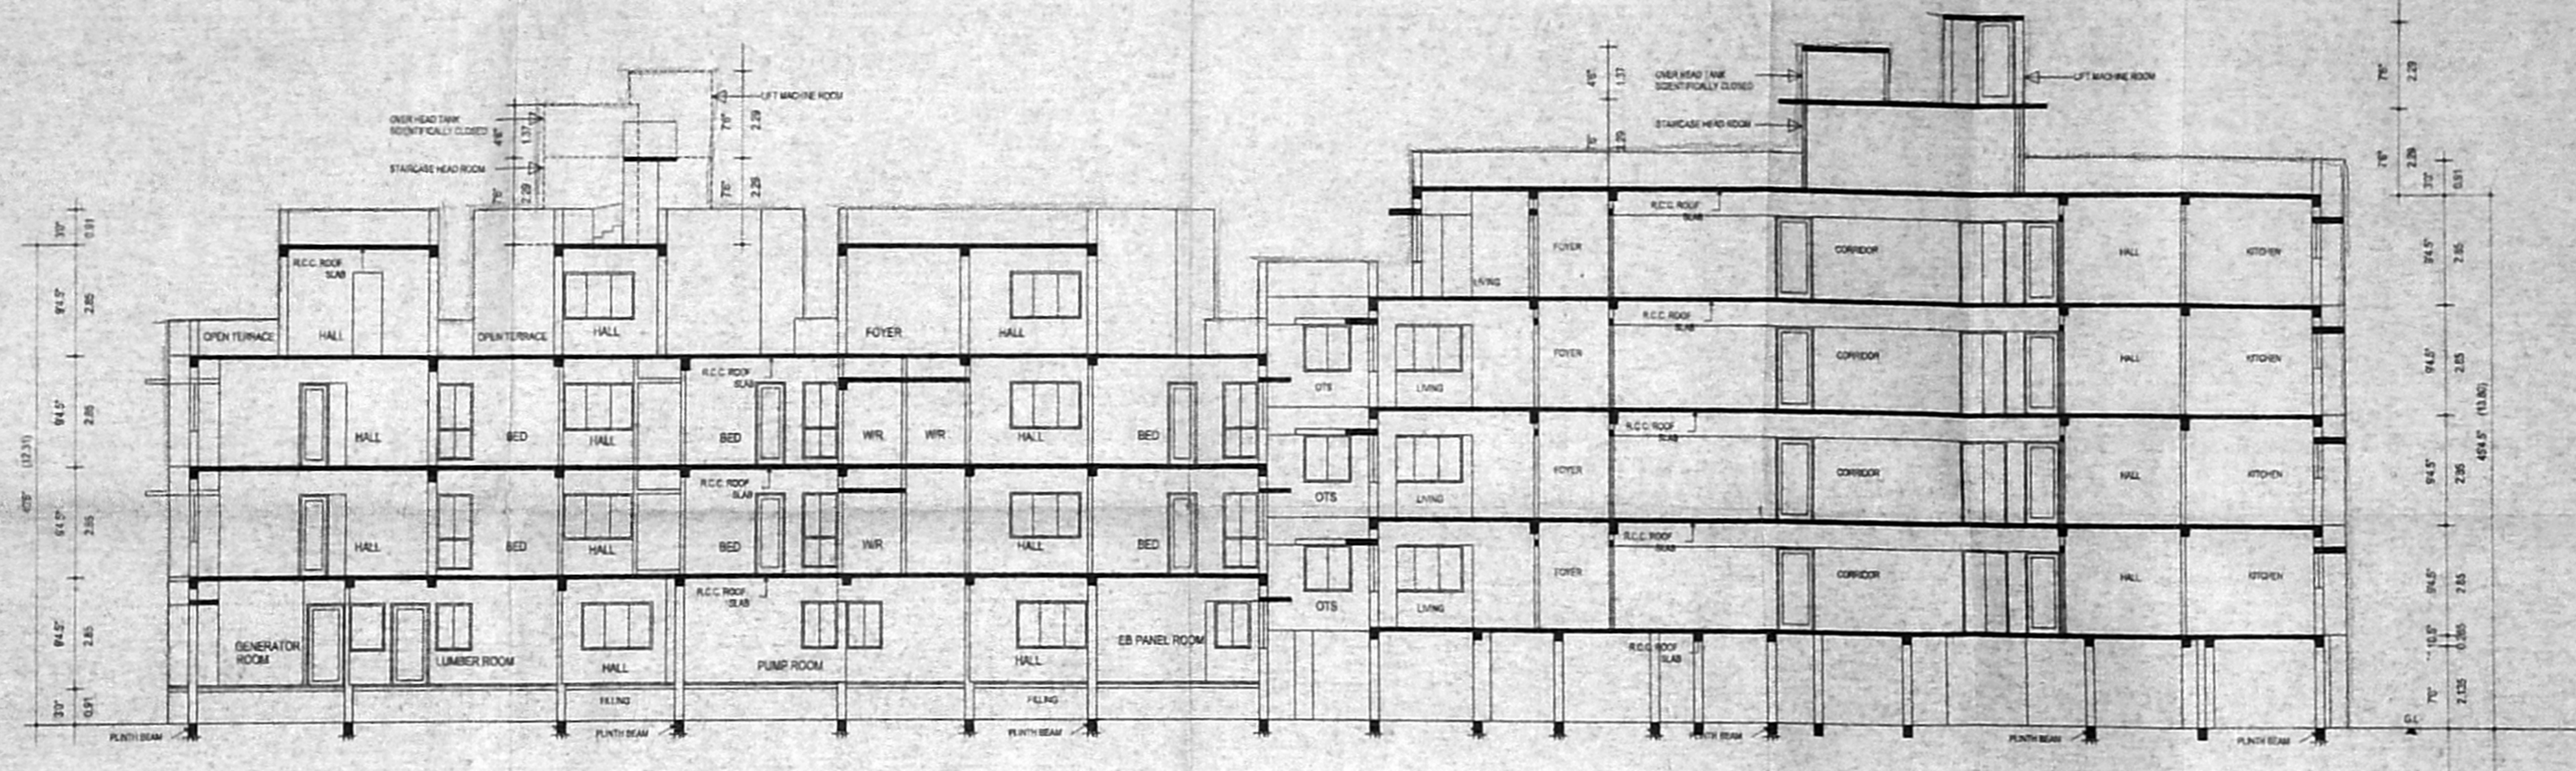


SECTION-AA

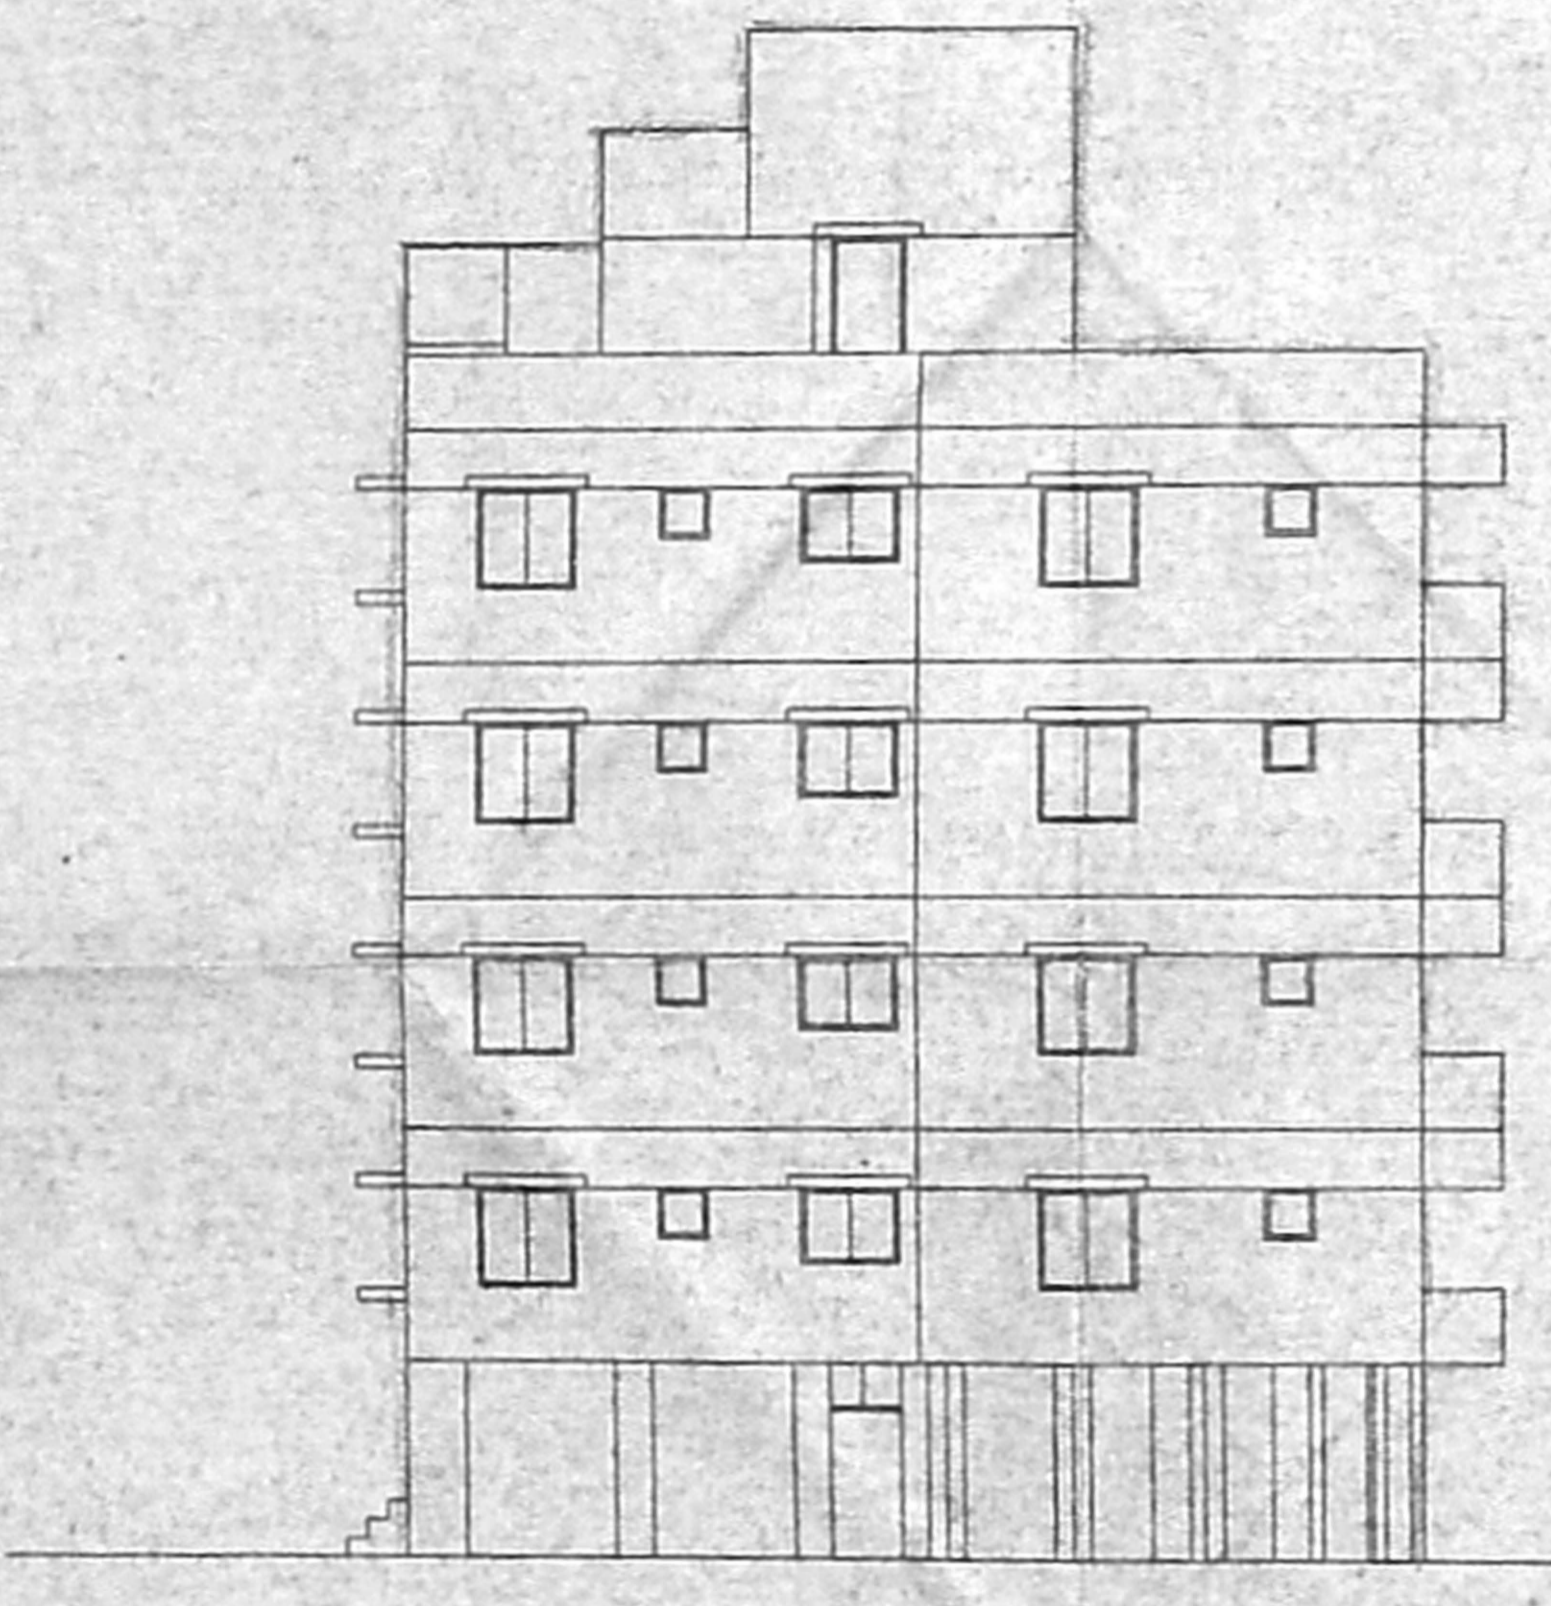


FRONT ELEVATION

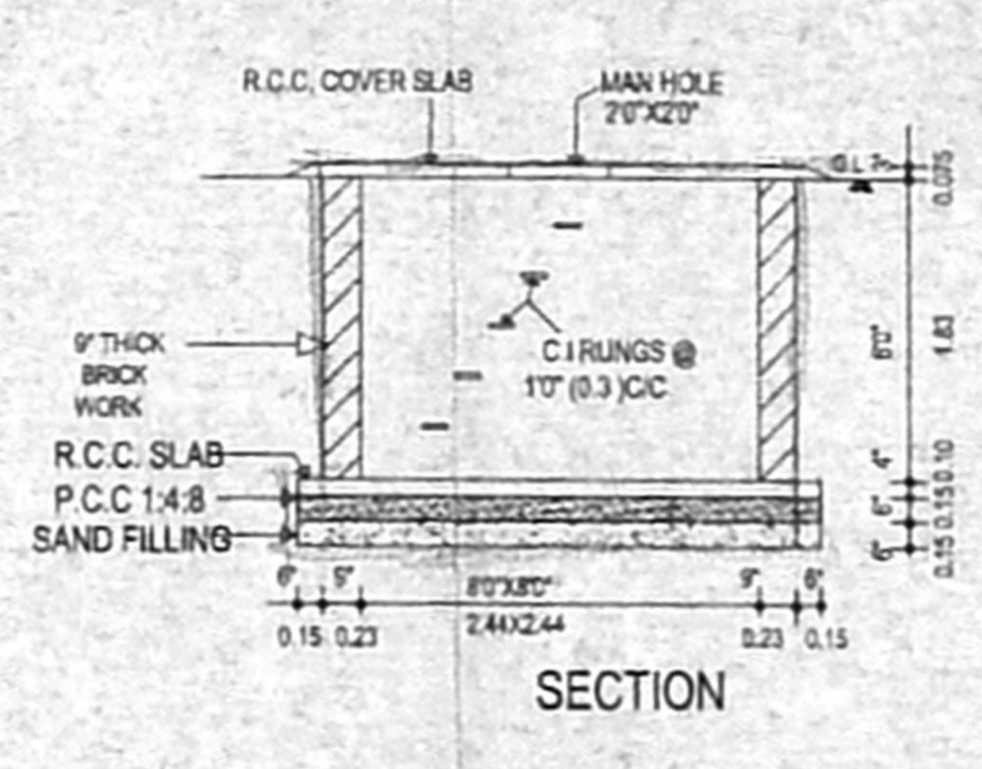


SECTION

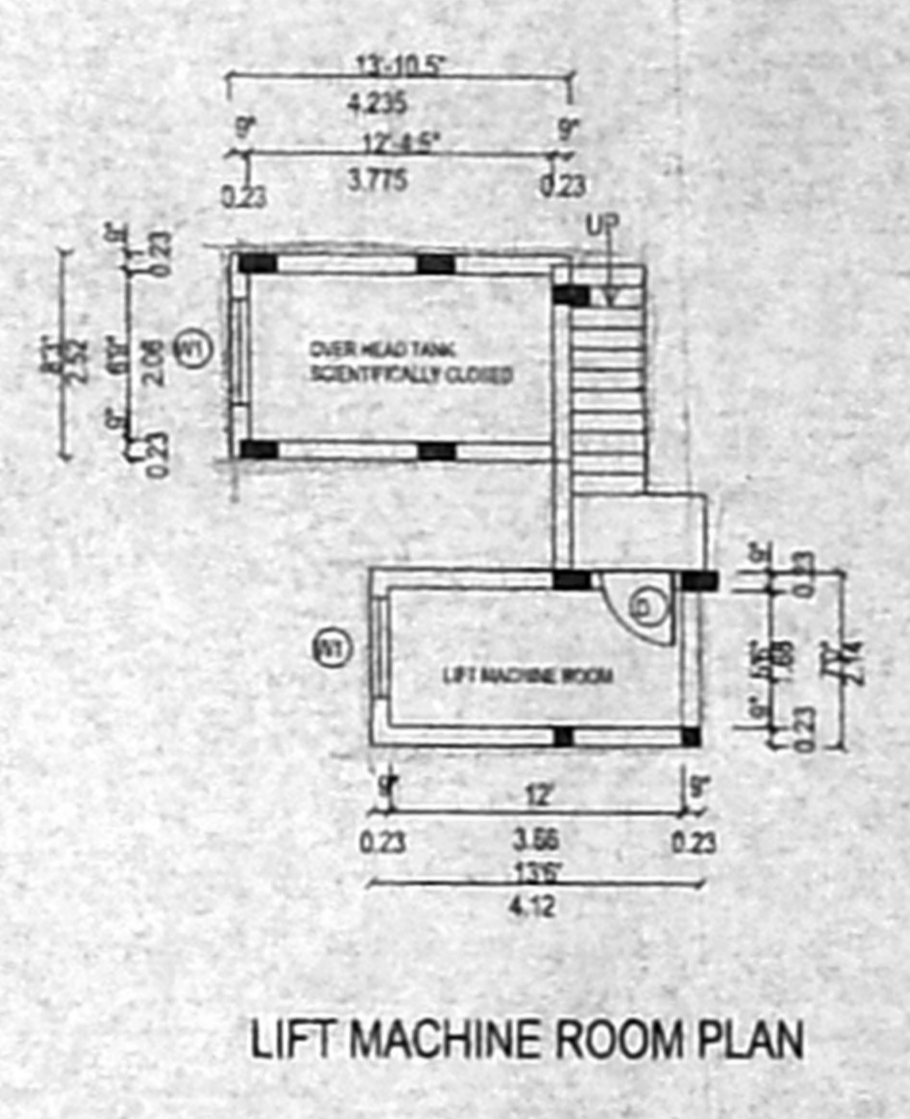


LIFT MACHINE ROOM PLAN

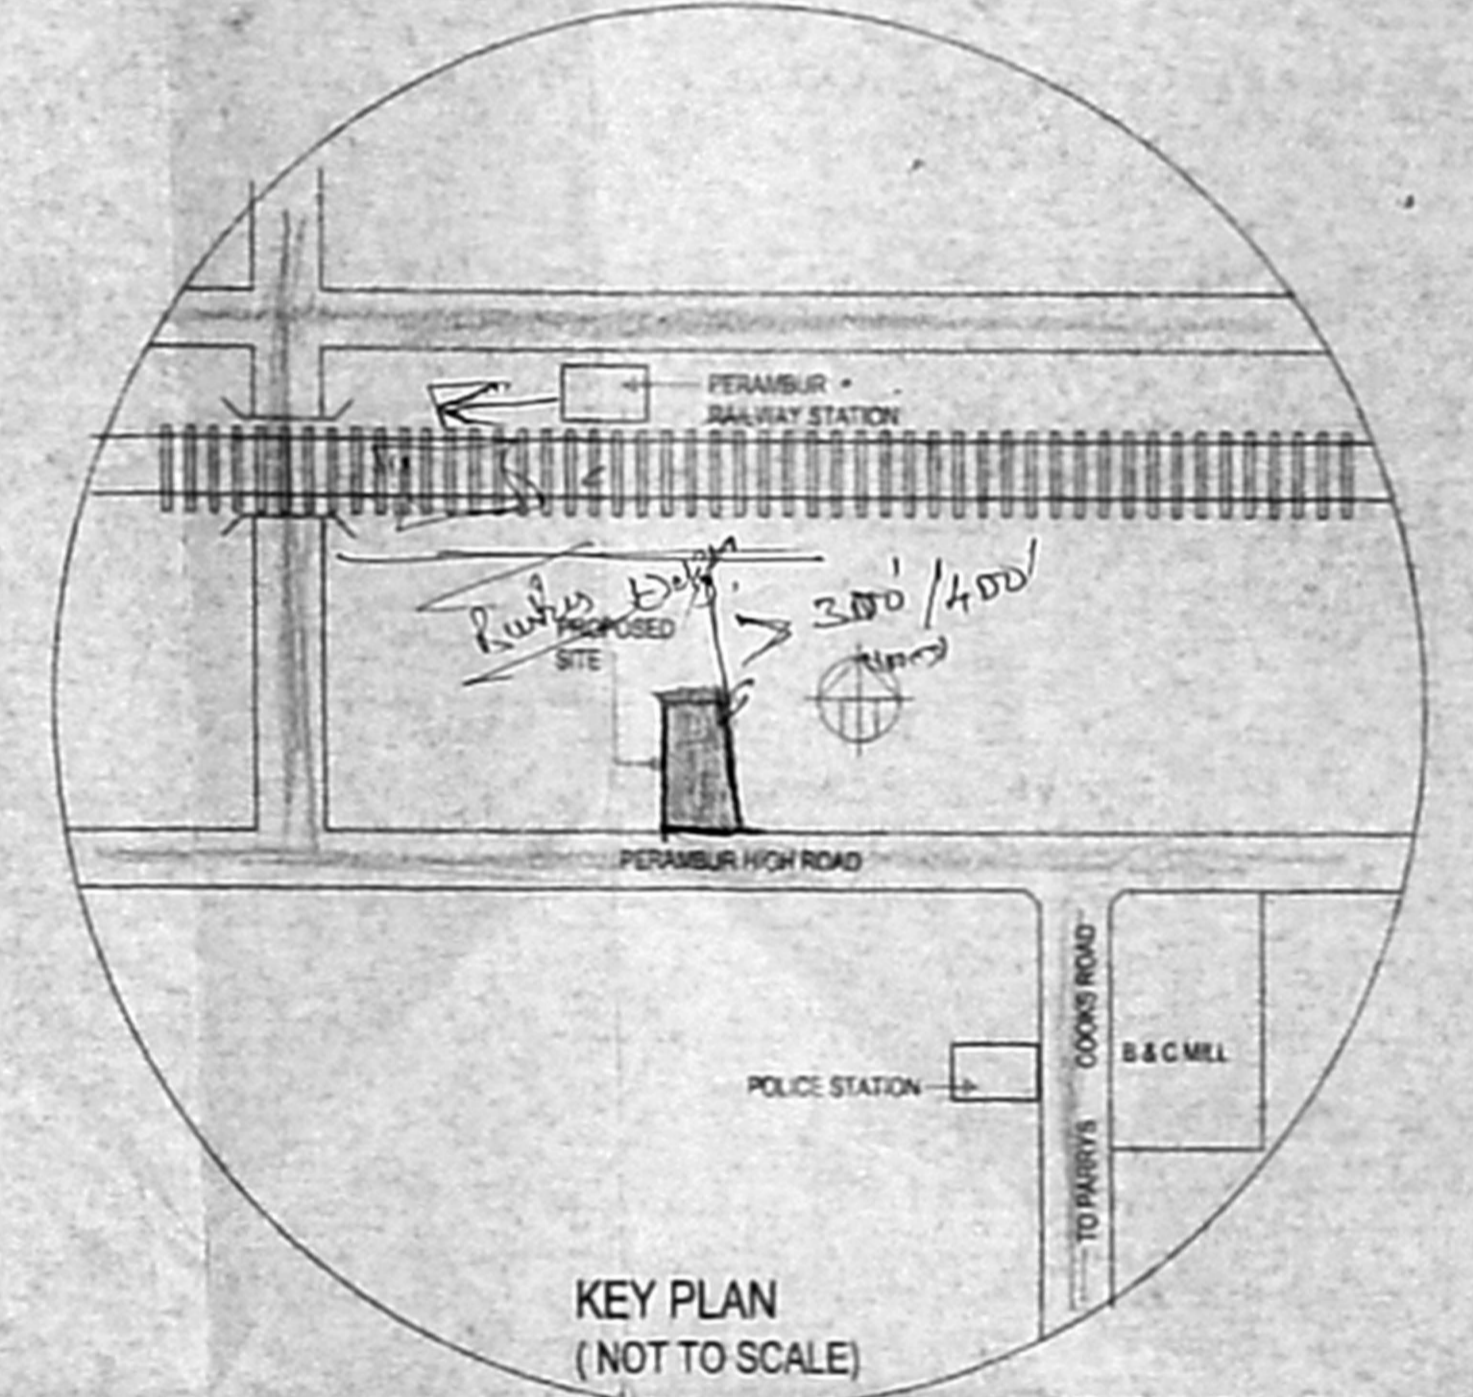


KEY PLAN (NOT TO SCALE)

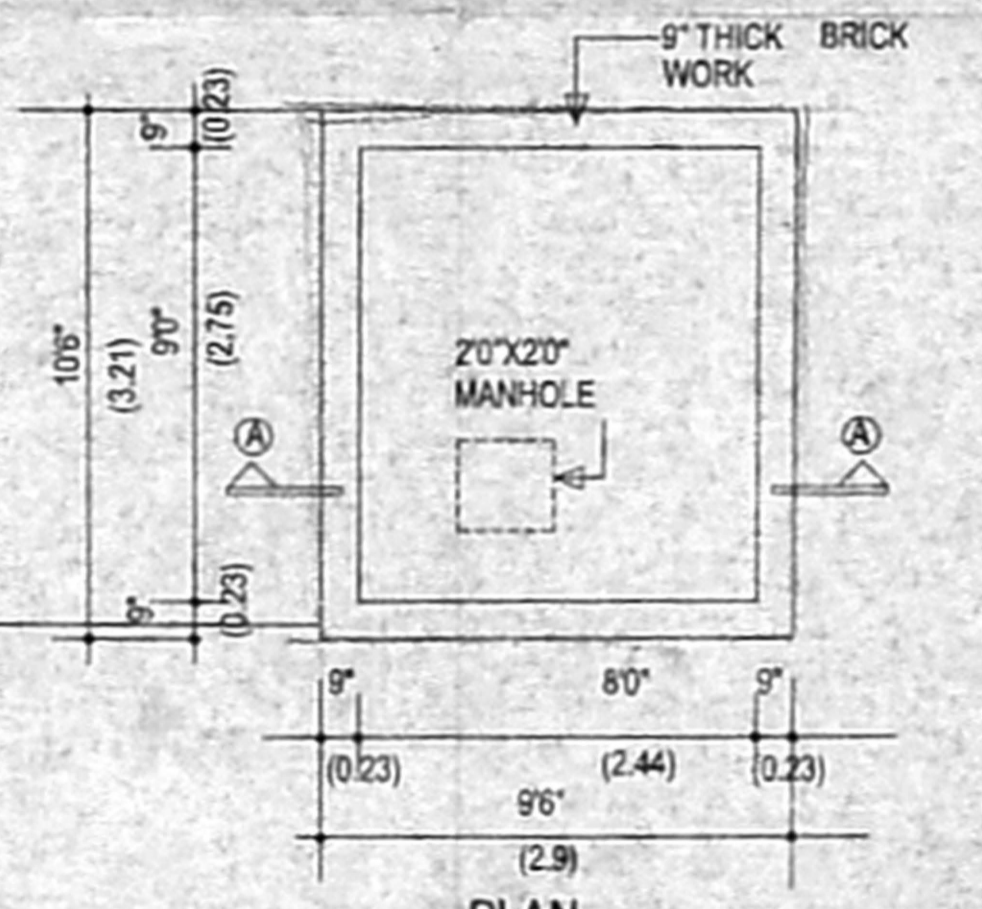


SUMP (1,2 & 3) DETAILS  
 (CAPACITY 12,000 LITRES x 3 Nos)  
 (SCALE= 1"=4'0")

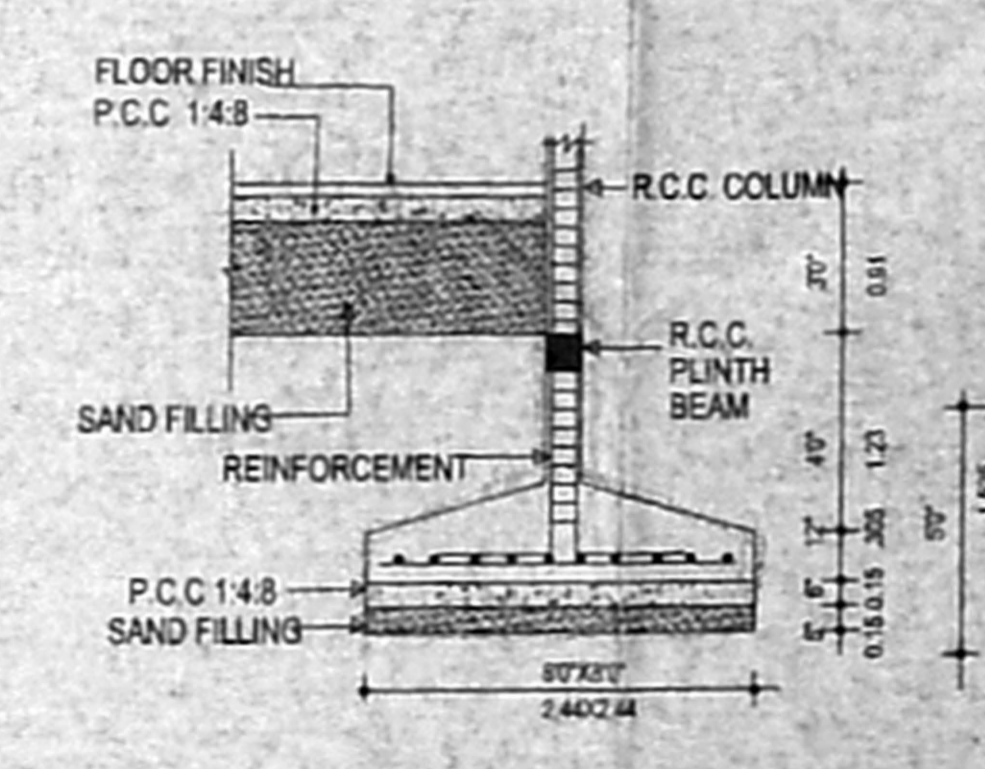

FOUNDATION DETAILS  
 (SCALE= 1"=4'0")

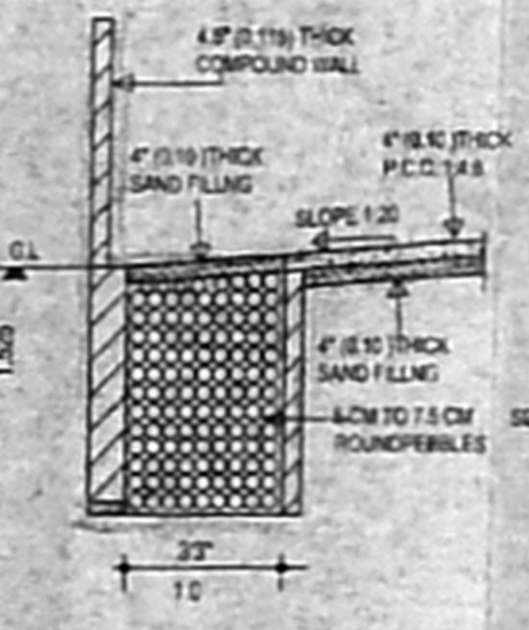

SECTION OF RAIN WATER TRENCH  
 (SCALE= 1"=4'0")

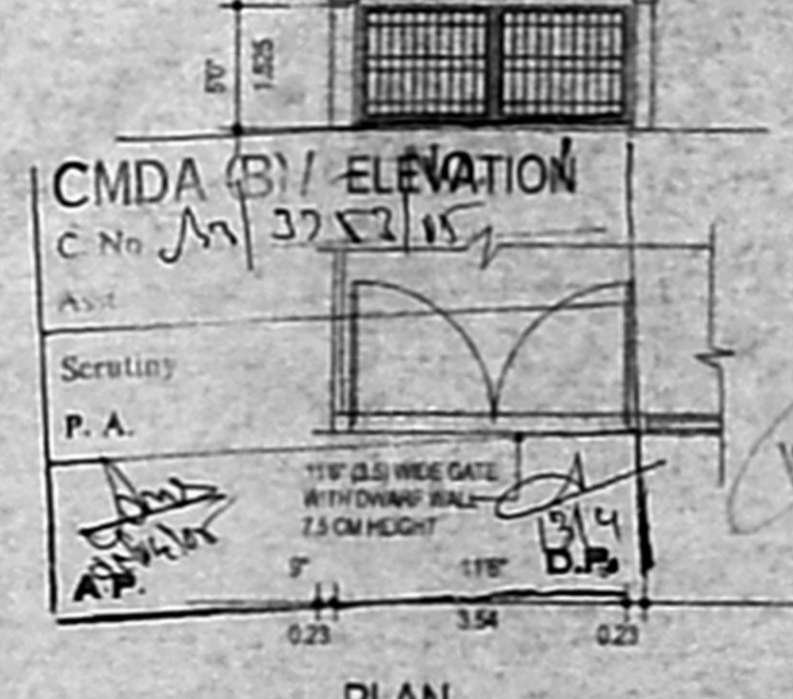

PLAN COMPOUND WALL DETAILS  
 (SCALE= 1"=8'0")

SCHEDULE OF JOINERY	
M.D. MAIN DOOR	33"x7'0" (1.0 X2.1)
D. DOOR	3'0"x7'0" (0.91 X2.1)
D1. DOOR	2'6"x7'0" (0.75 X2.1)
W. WINDOW	6'0"x4'0" (1.83 X1.22)
W1 WINDOW	4'0"x4'0" (1.22 X1.22)
W2 WINDOW	3'0"x4'0" (0.91 X1.22)
W3 WINDOW	2'0"x4'0" (0.61 X1.22)
W4 WINDOW	5'0"x4'0" (1.5 X1.22)
FW WINDOW	3'0"x6'6" (0.91 X1.98)
KW KITCHEN WINDOW	4'0"x3'0" (1.22 X0.91)
KW1 KITCHEN WINDOW	3'0"x3'0" (0.91 X0.91)
V. VENTILATOR	2'0"x2'0" (0.61 X0.61)

AREA STATEMENT	
PLOT EXTENT	14,291.89 SQ FT / 1368.03 SQ M
GROUND FLOOR AREA	1477.85 SQ FT / 137.35 SQ M
FIRST FLOOR AREA	6352.29 SQ FT / 590.36 SQ M
SECOND FLOOR AREA	6352.29 SQ FT / 590.36 SQ M
THIRD FLOOR AREA	5155.75 SQ FT / 479.16 SQ M
FOURTH FLOOR AREA	2030.74 SQ FT / 188.73 SQ M
TOTAL FLOOR AREA	21268.92 SQ FT / 1985.95 SQ M
NON F.S.I.N GROUND FLOOR	1400.94 SQ FT / 130.19 SQ M
PLOT COVERAGE	44.44%
F.S.I.	1.49

PLAN SHOWING THE REVISED DRAWINGS FOR PROPOSED RESIDENTIAL BUILDING AT NEW DOOR NO:12, OLD DOOR NO:137, PERAMBUR HIGH ROAD, PERAMBUR, CHENNAI-12.  
 R.S. No. 257, BLOCK No:15, PERAMBUR VILLAGE, DIVISION-39, ZONE-03.  
 ALREADY APPROVED VIDE B3/17923/2004 DATED 26-11-04.

COLOUR INDEX	
	PROPOSED
	ROAD
	SITE BOUNDRY

SIGNATURE OF THE OWNER  
  
 SCALE: 1"= 8'0" 1"= 100' & 1"= 4'0" (1=50)  
 ALL DIMENSIONS ARE IN FEET AND INCHES & METRES

SIGNATURE OF THE LICENSED SURVEYOR

S. ATHIYANAN, B.E.  
 CHAR. ENGRD ENGINEER  
 C.No. 1.1 Licensed Survey No-192  
 Corporation of Chennai  
 5, Northumbria Street, T. Nagar,  
 Chennai-17. Ph: 28126224.  
 Mobile: 91085440.

100 X 92.3