

NO	WITH	HEIGHT	DESCRIPTION
D0	91	213	T.W PANELLED DOOR
D1	91	213	T.W PANELLED DOOR
D2	74	213	T.W PANELLED DOOR
D3	99	137	T.W PANELLED DOOR
W	122	137	T.W GLAZED WINDOW
W1	91	137	T.W GLAZED WINDOW
W2	187	137	T.W GLAZED WINDOW
KW	91	91	T.W KITCHEN WINDOW
V	38	41	T.W GLAZED VENTILATOR

- SPECIFICATIONS:**
1. 23 THICK 7.5 BRICK WORK IN CH 1:4
 2. 11 THICK 14.5 BRICK WORK IN CH 1:4 (CH 14.5) IN ANADA MS WOODS AT EVERY COURSE
 3. PLASTERING THE WALLS IN CH 2:15
 4. PLASTERING THE CEILING AND EXPOSED CONCRETE SURFACE IN CH 1:3
 5. WEATHERING COURSE IN BRICK JELLY LIME CONCRETE AND AVERAGE THE WITH A COURSE OF PLATE TILES IN CH 1:3
 6. FLOORING WITH HYDRAULIC PRESSED MOSAIC TILES SET IN CH 1:4 AND SKIRTINGS HEIGHT
 7. THE G.L.T IS SCIENTIFICALLY CLOSED

AREA STATEMENT

AREA	SQ.M	SQ.FT
PLOT AREA AS PER PLR	390.50	4203.34
PLOT AREA AS PER DOC.	388.88	4186.09
PLOT AREA (LEAST SIDE)	387.66	4172.77
GROUND FLOOR AREA	167.00	1811.75
FIRST FLOOR AREA	157.51	1695.44
SECOND FLOOR AREA	157.51	1695.44
THIRD FLOOR AREA	157.51	1695.44
TOTAL BUILD UP AREA	579.53	6238.04
F.S.I	14.95	
PLOT COVERAGE	48.63%	

NON F.S.I. (GROUND FLOOR)

CARETAKER ROOM	16.47	177.28
----------------	-------	--------

PROPOSED CONSTRUCTION

BOUNDARY LINE

ROAD

SCALE: 1:100 DATE: 05-02-2005

DRAWN BY: NJ

OWNER: 64 X 45

O.S. [Signature]





PROJECT

PROPOSED CONSTRUCTION OF (GF+3F) RESIDENTIAL BUILDING AT PLOT NO: 1851, S.NO.134 pt BLOCK NO: 42 VIITH AVENUE ROAD AT ARINGNAR ANNA NAGAR CHENNAI-40, VILLIVAKKAM VILLAGE PURASAWALKAM, PERAMBUR TALUK VILLIVAKKAM DIVISION, CHENNAI DISTRICT DIVISION NO:33

ARCHITECT: [Signature]

M. DAMEEM ANSARI, M.Arch, A.I.A. Regd. Archt No. C.A. 93 / 16179 Licensed Surveyor in Compn. of Madras No. RA-299 ANSARI & ASSOCIATES G-3, New No. 21, Habibullah Road T.Nagar, Chennai - 600 017

M. DAMEEM ANSARI M.Arch A.I.A. REGD ARCHITECT NO. C.A. 93/16/76 LICENSED SURVEYOR CORPN OF MADRAS NO-RA 299 #21, HABIBULLAH ROAD, T.NAGAR, CHENNAI - 600017.

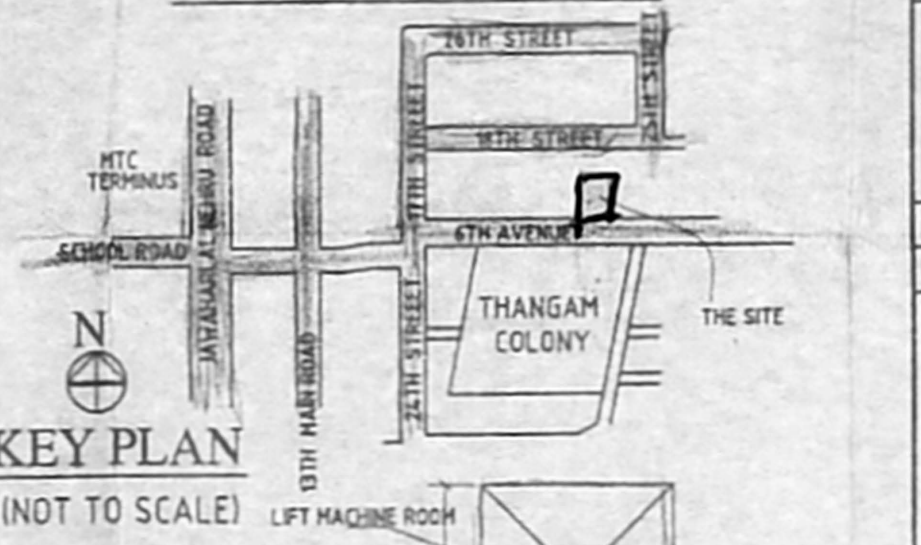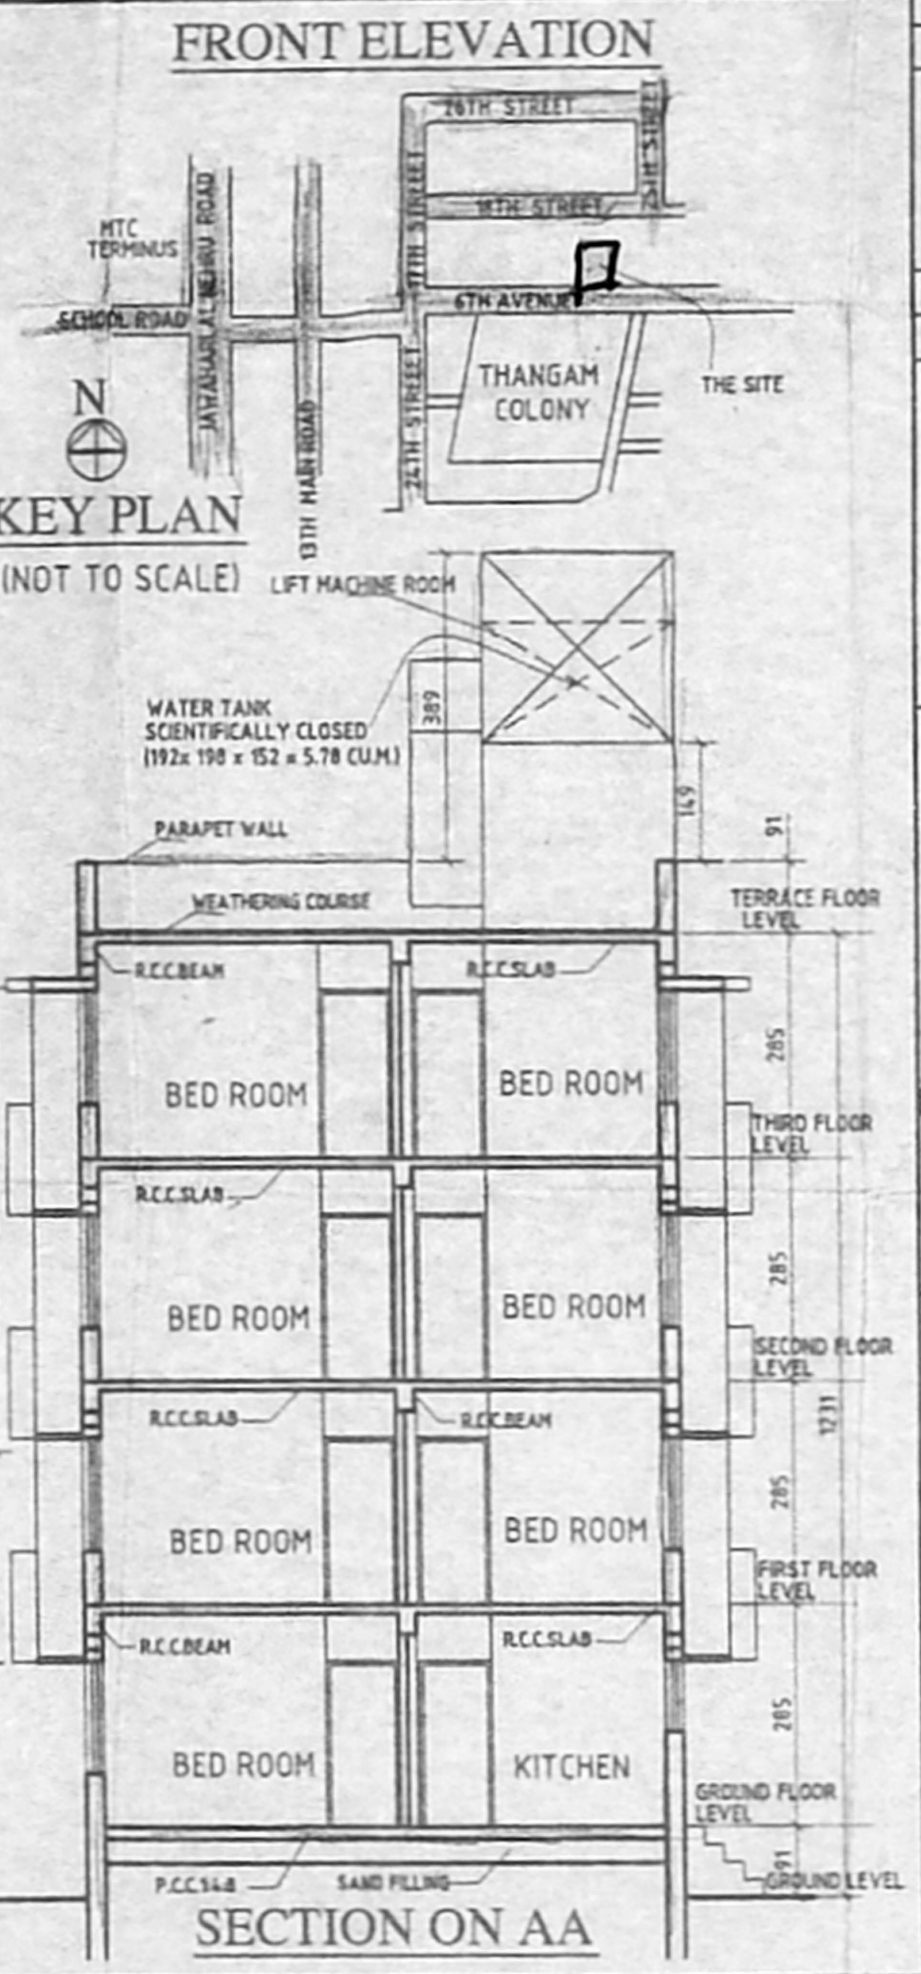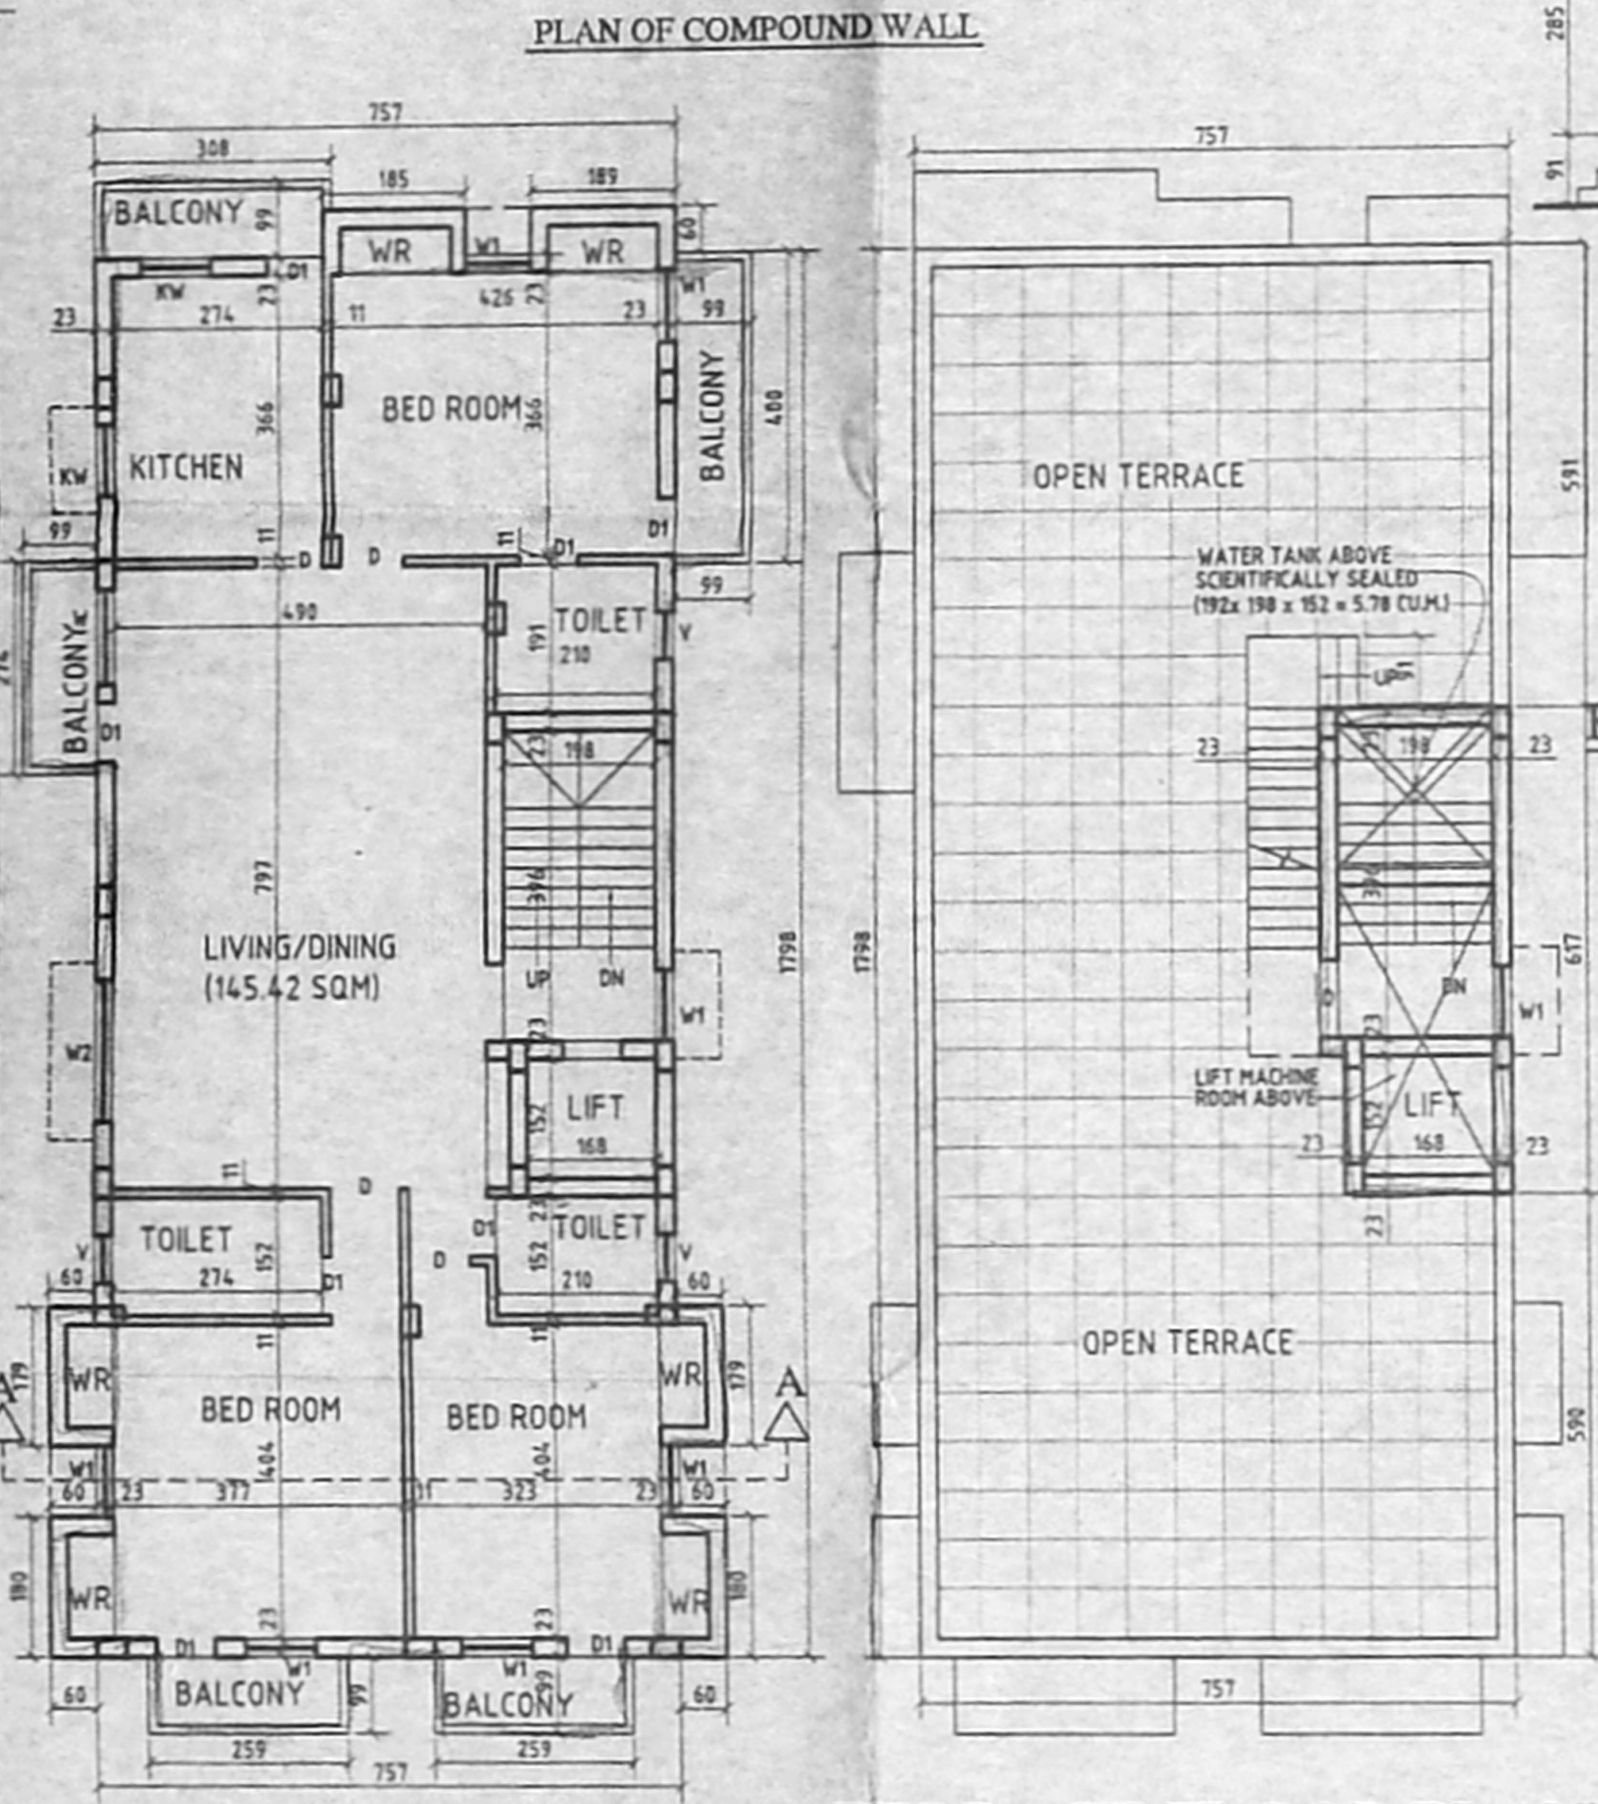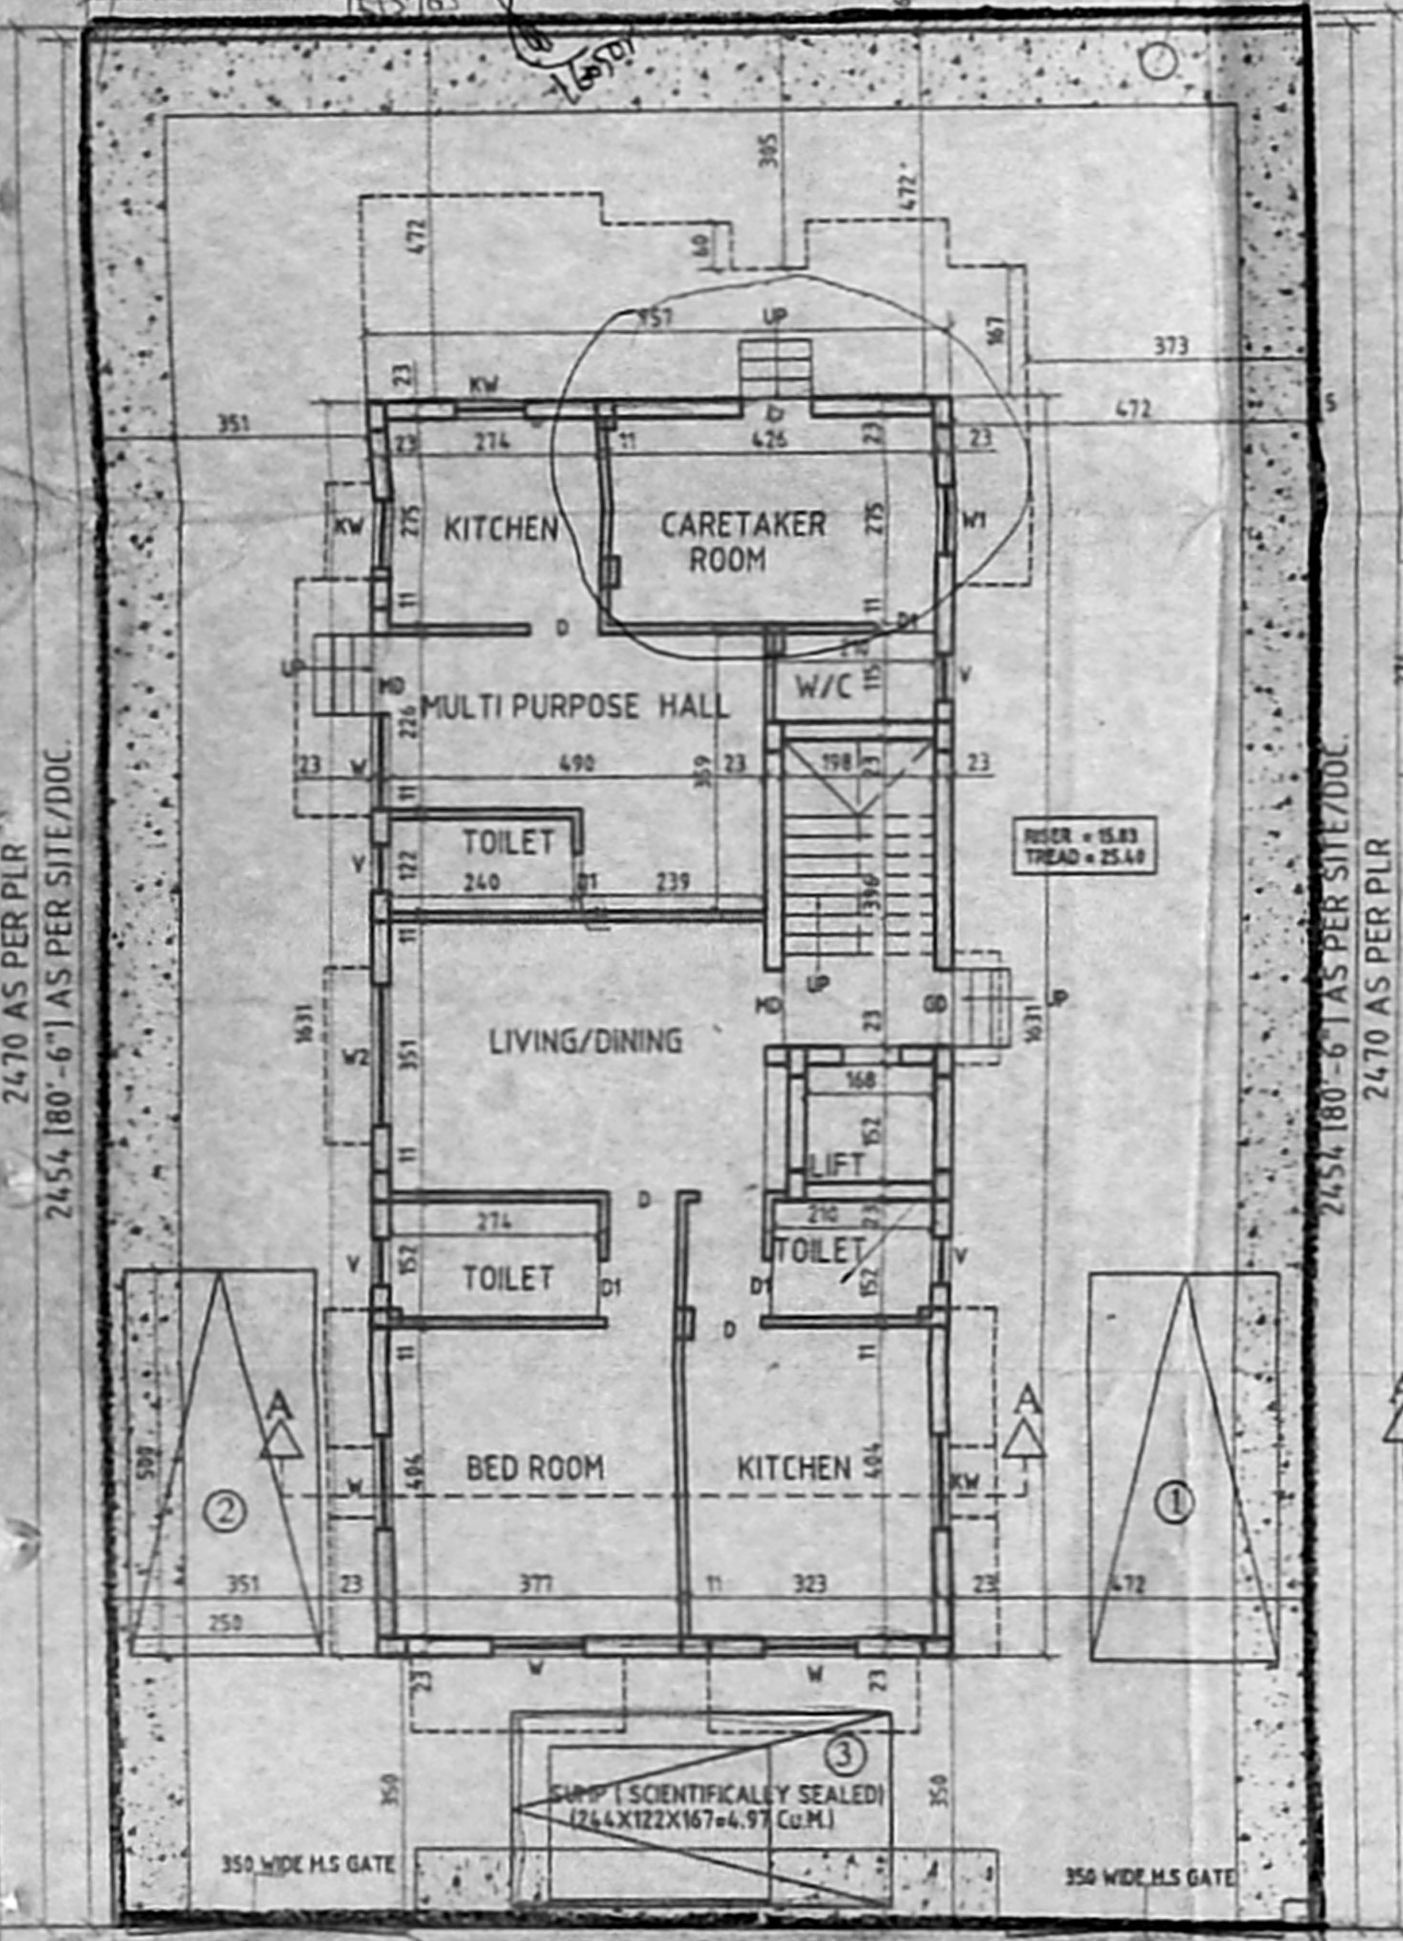

1585 [52] AS PER SITE/DOC. DWARP WALL UP TO 75 CM BELOW THE GATE. 4.3' WIDE ROAD. 1580 AS PER PLR.

TYPICAL FLOOR PLAN (FIRST, SECOND & THIRD) TERRACE FLOOR PLAN

ALL MEASUREMENTS IN CM

SITE CUM GROUND FLOOR PLAN