




ELEVATION

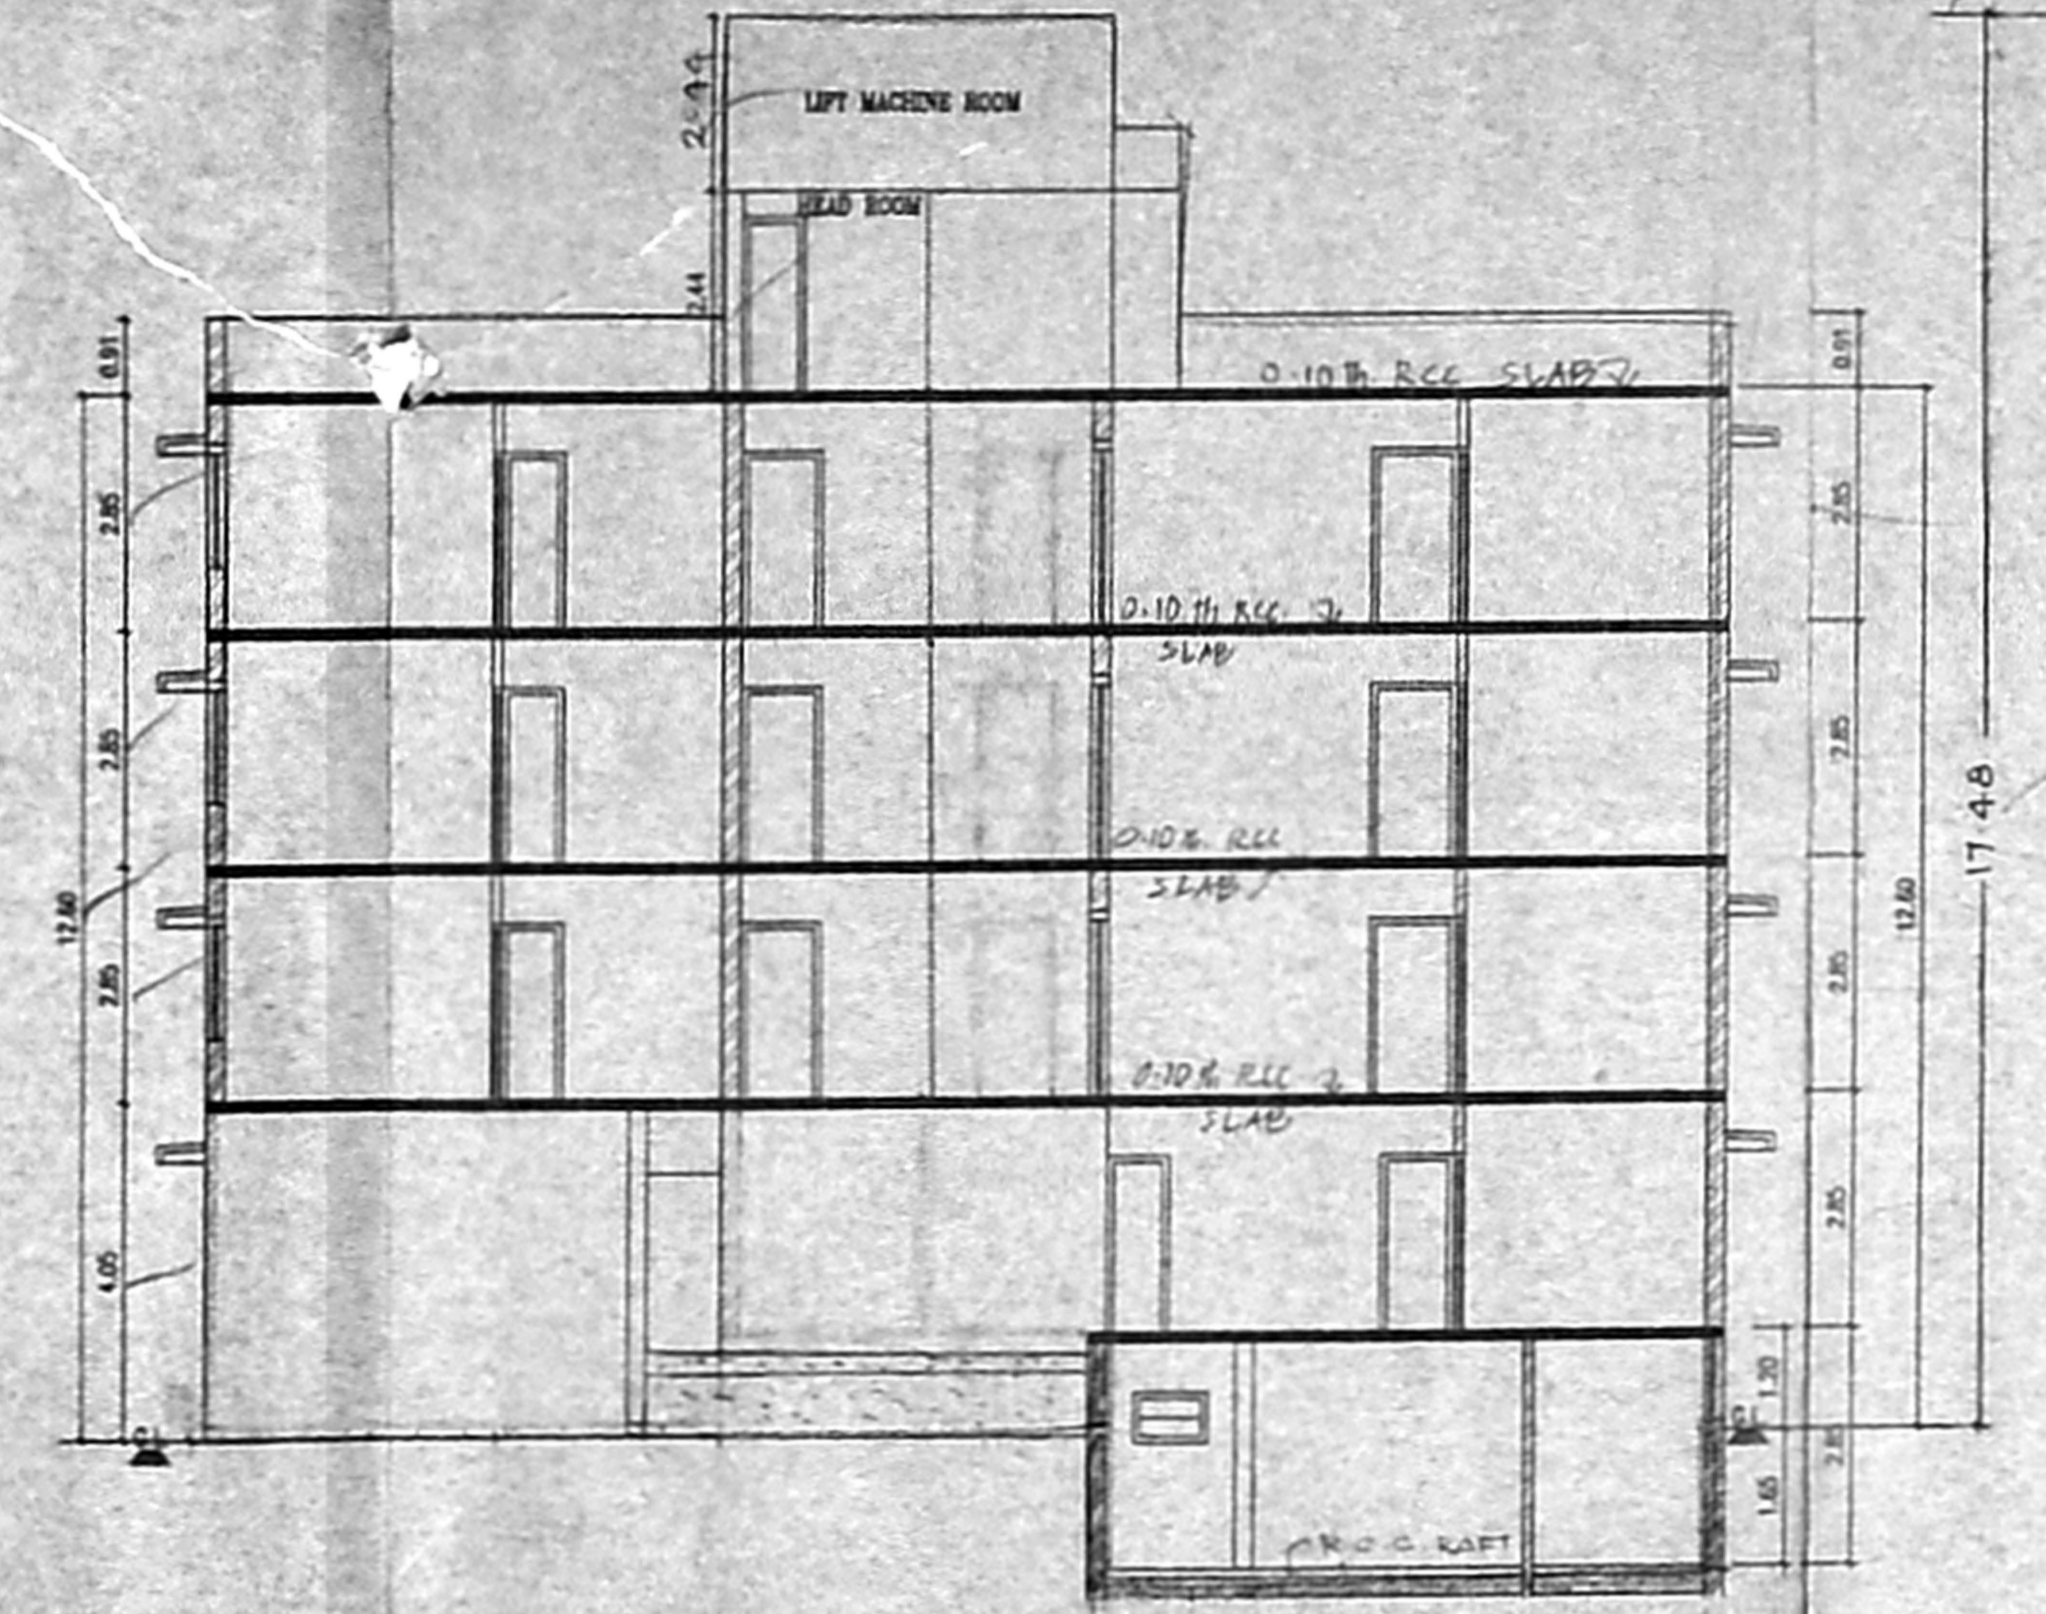


SECTION ON 'A-B'

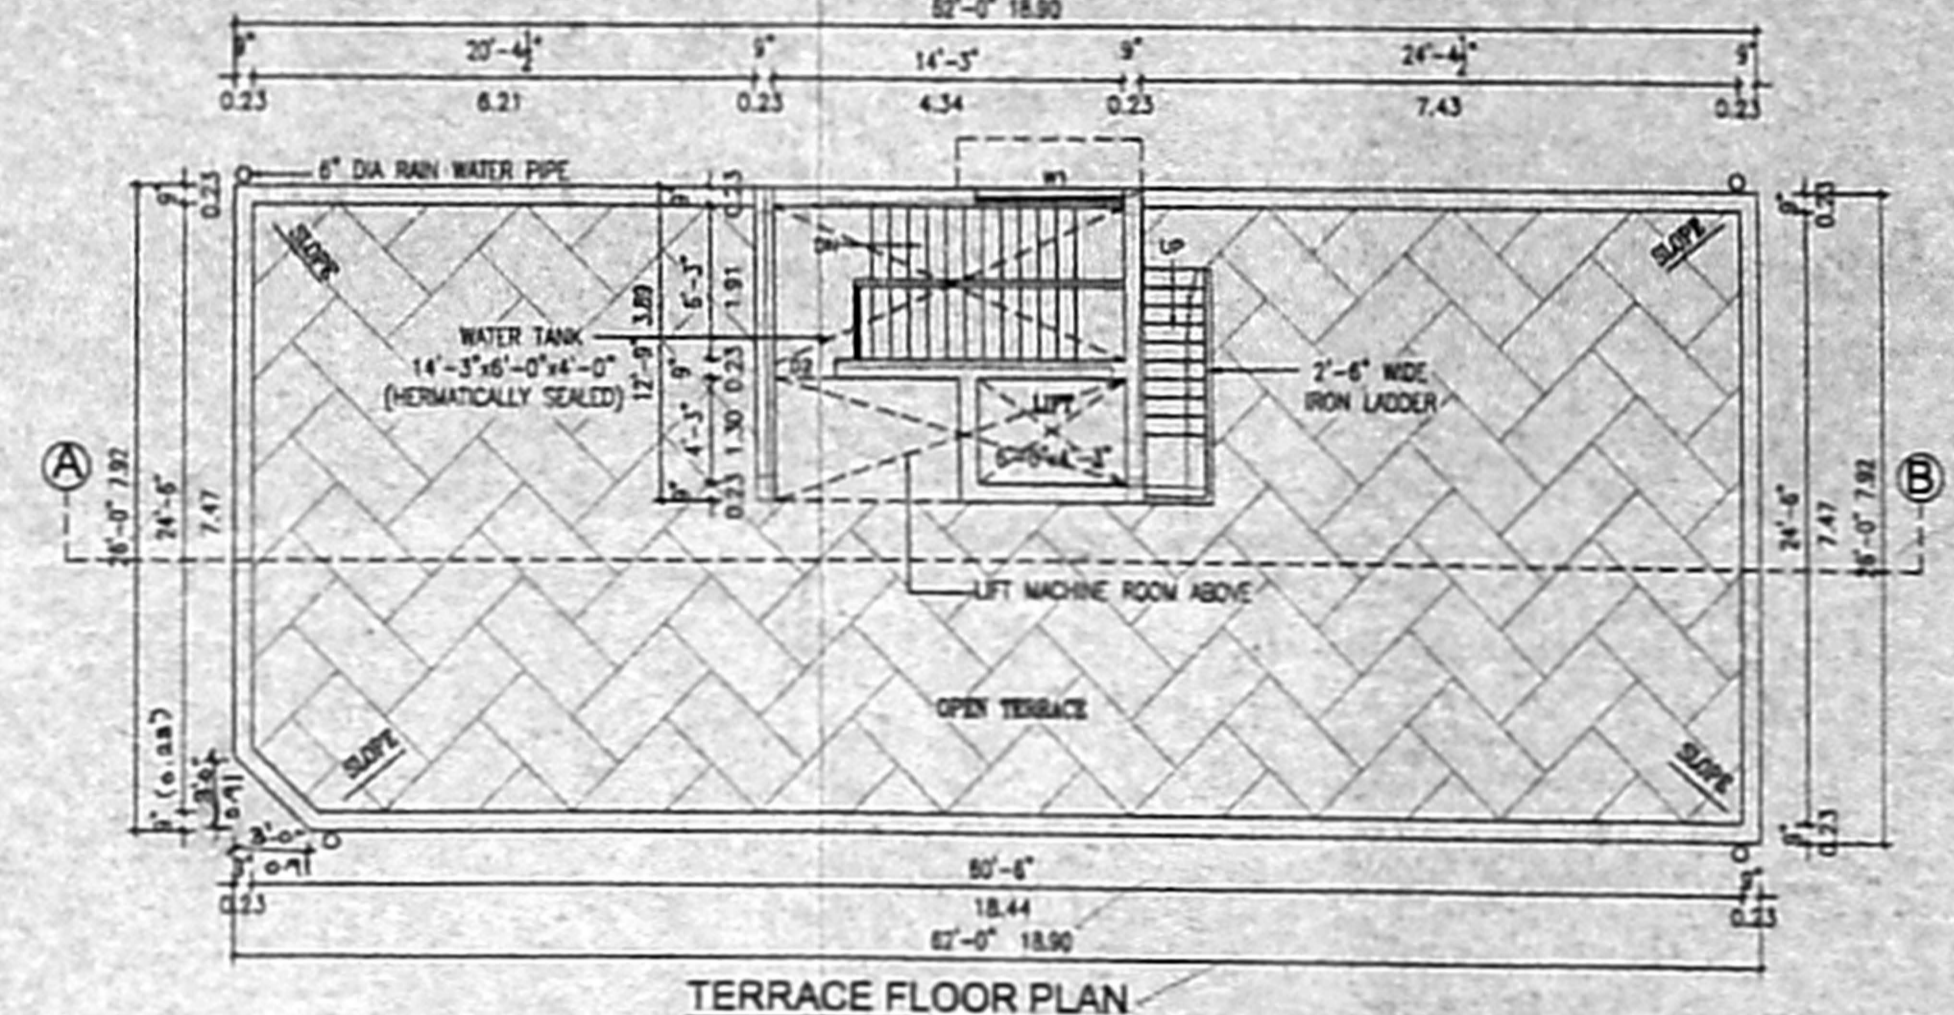


TERRACE FLOOR PLAN

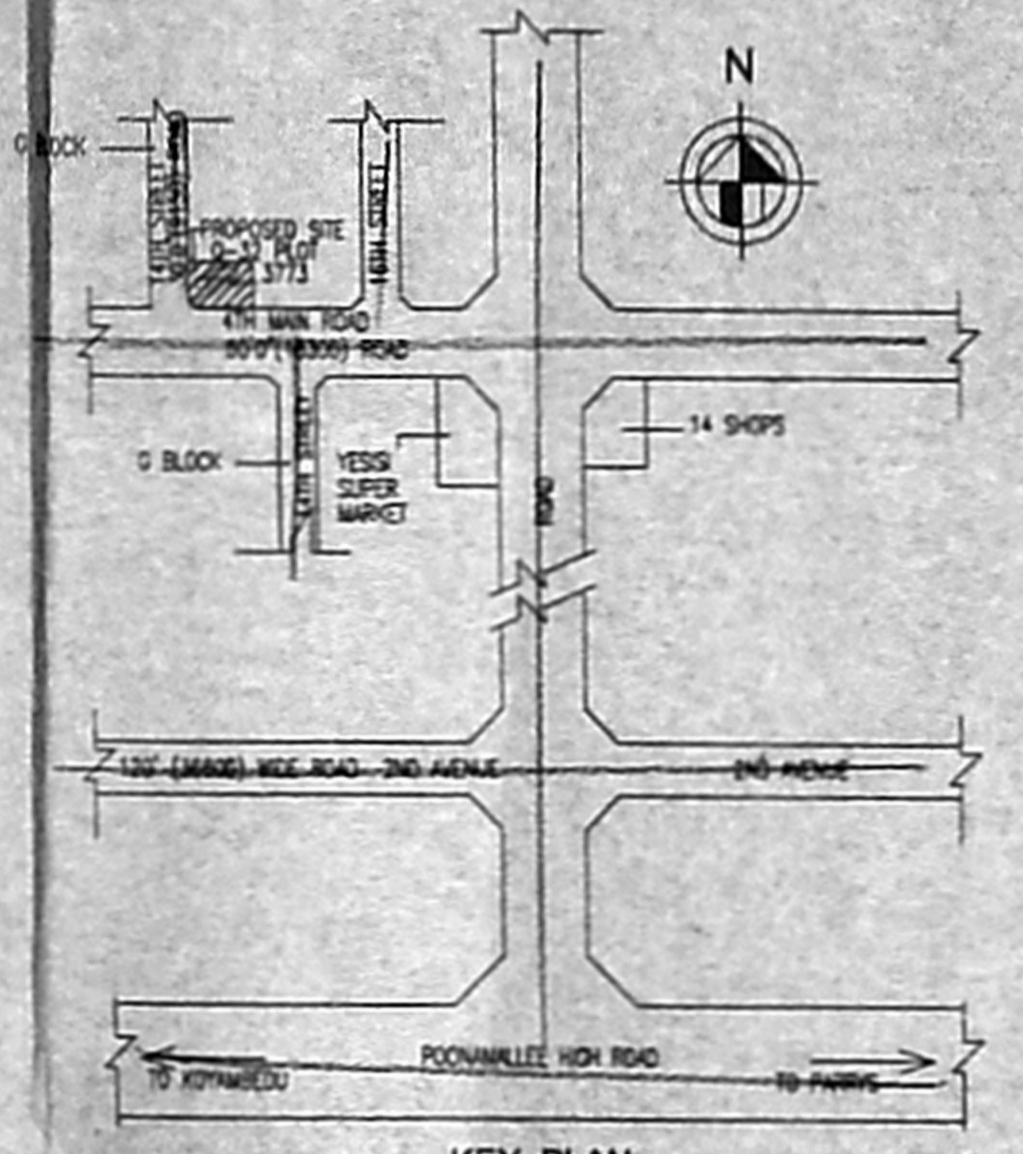


KEY PLAN (NOT TO SCALE)

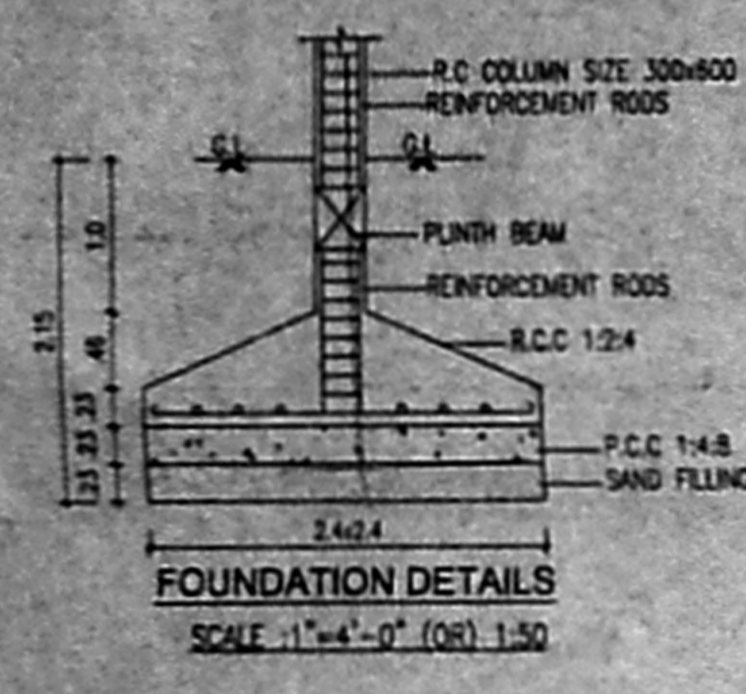

FOUNDATION DETAILS
SCALE: 1"=4'-0" (OR) 1:50

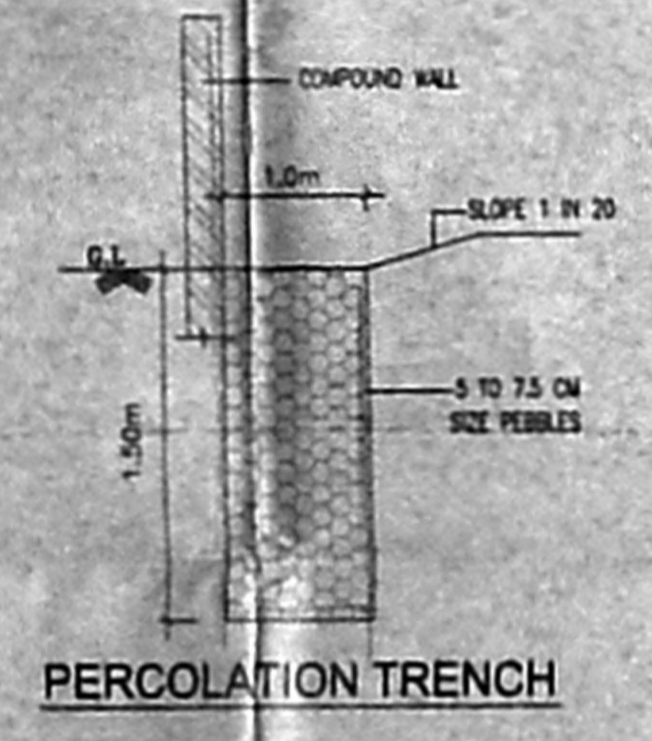


PERCOLATION TRENCH

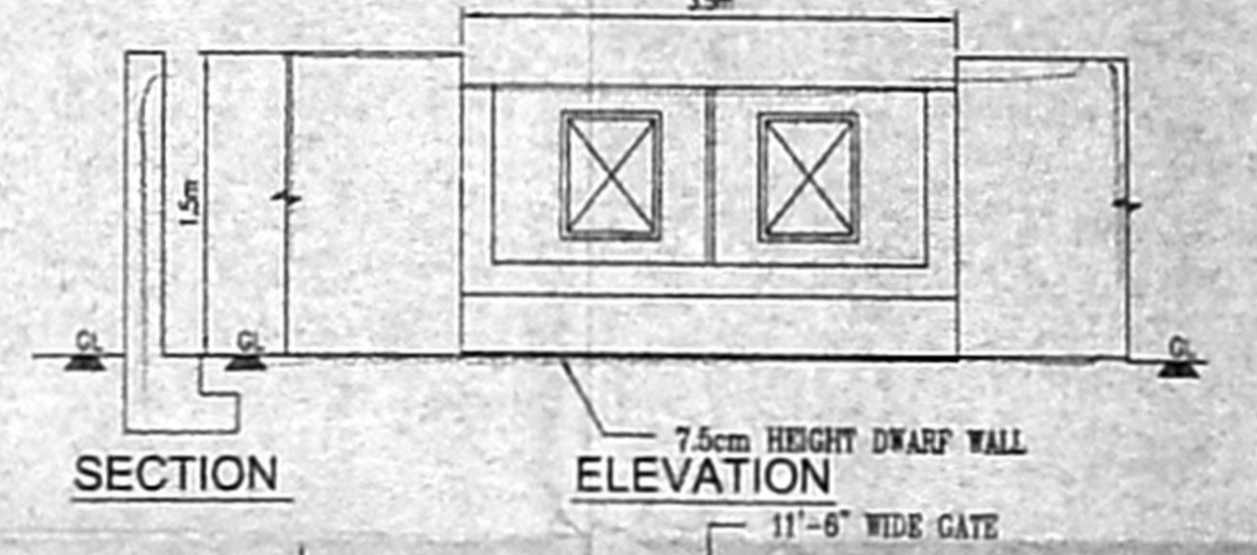


SECTION
ELEVATION
7.5cm HEIGHT DWARF WALL
11'-6" WIDE GATE


PLAN
COMPOUND WALL WITH DWARF WALL
SCALE: 1"=4'-0" (OR) 1:50

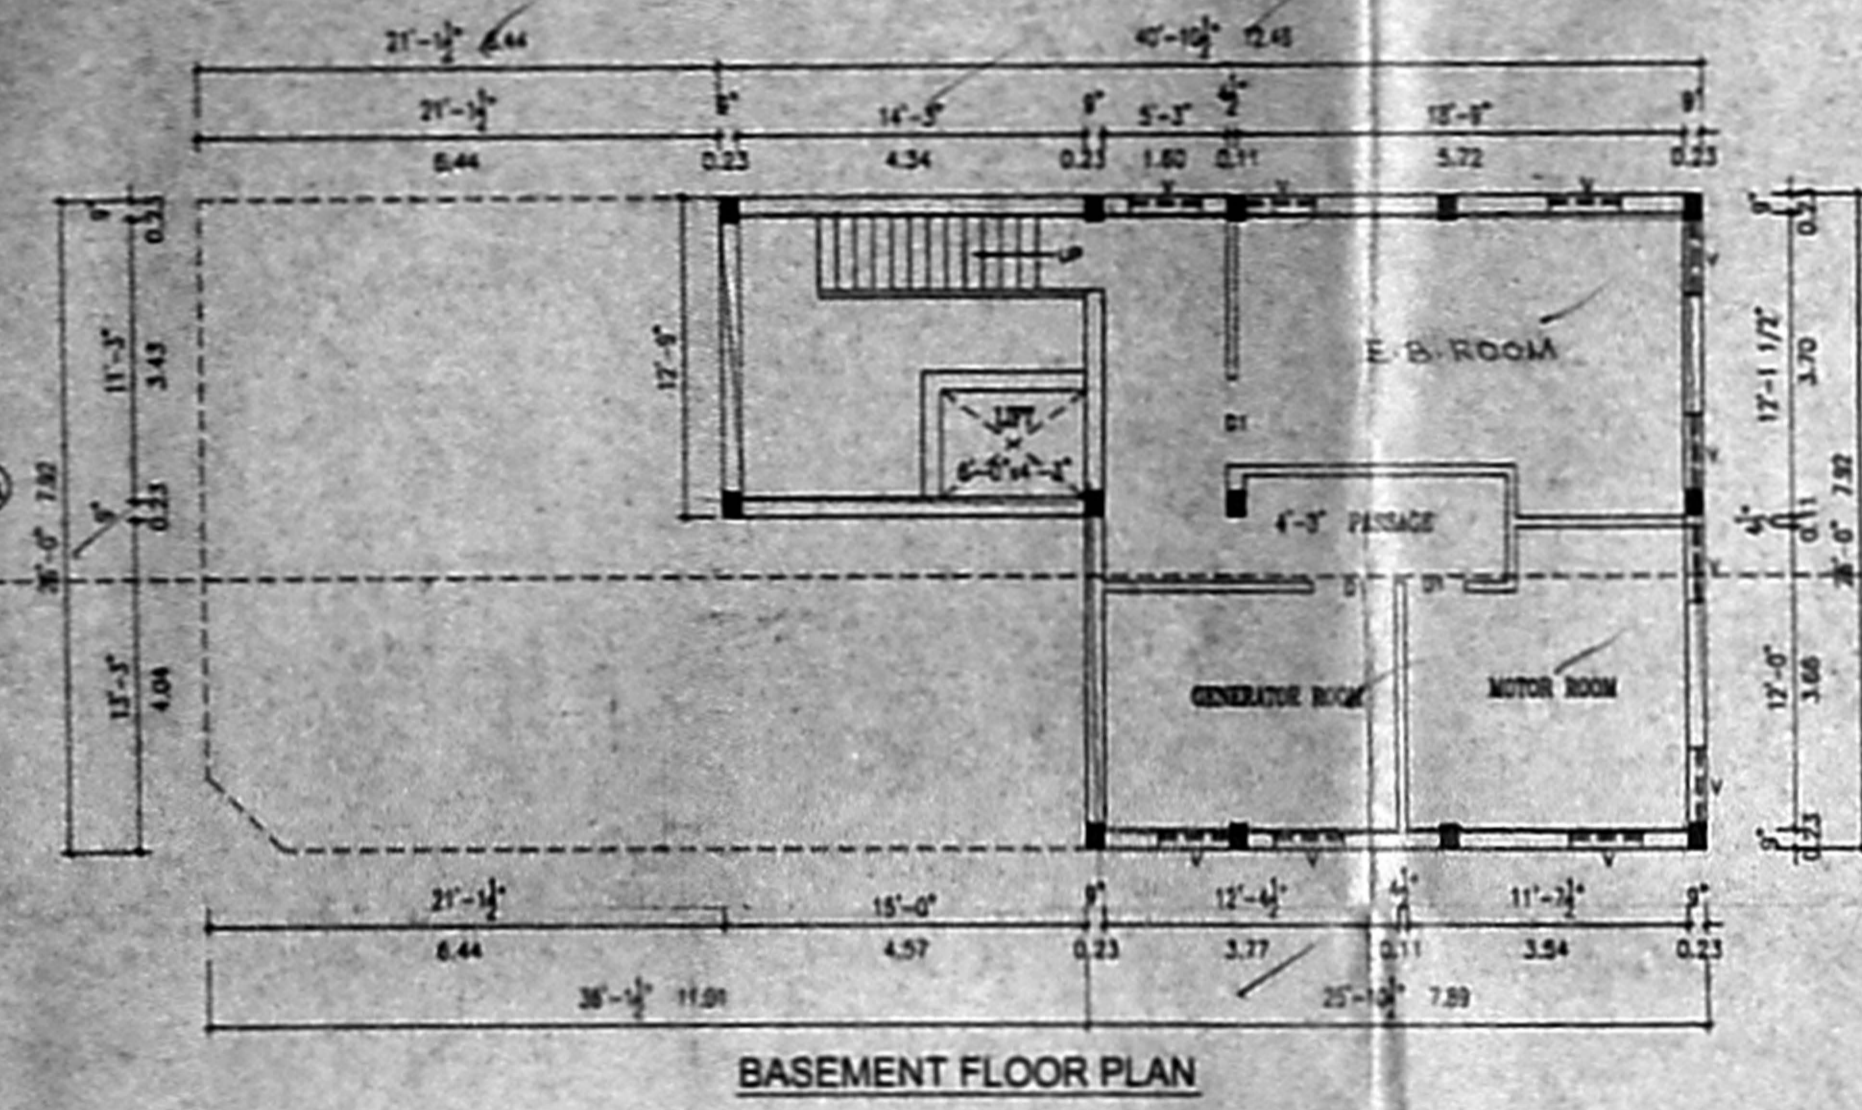


BASEMENT FLOOR PLAN

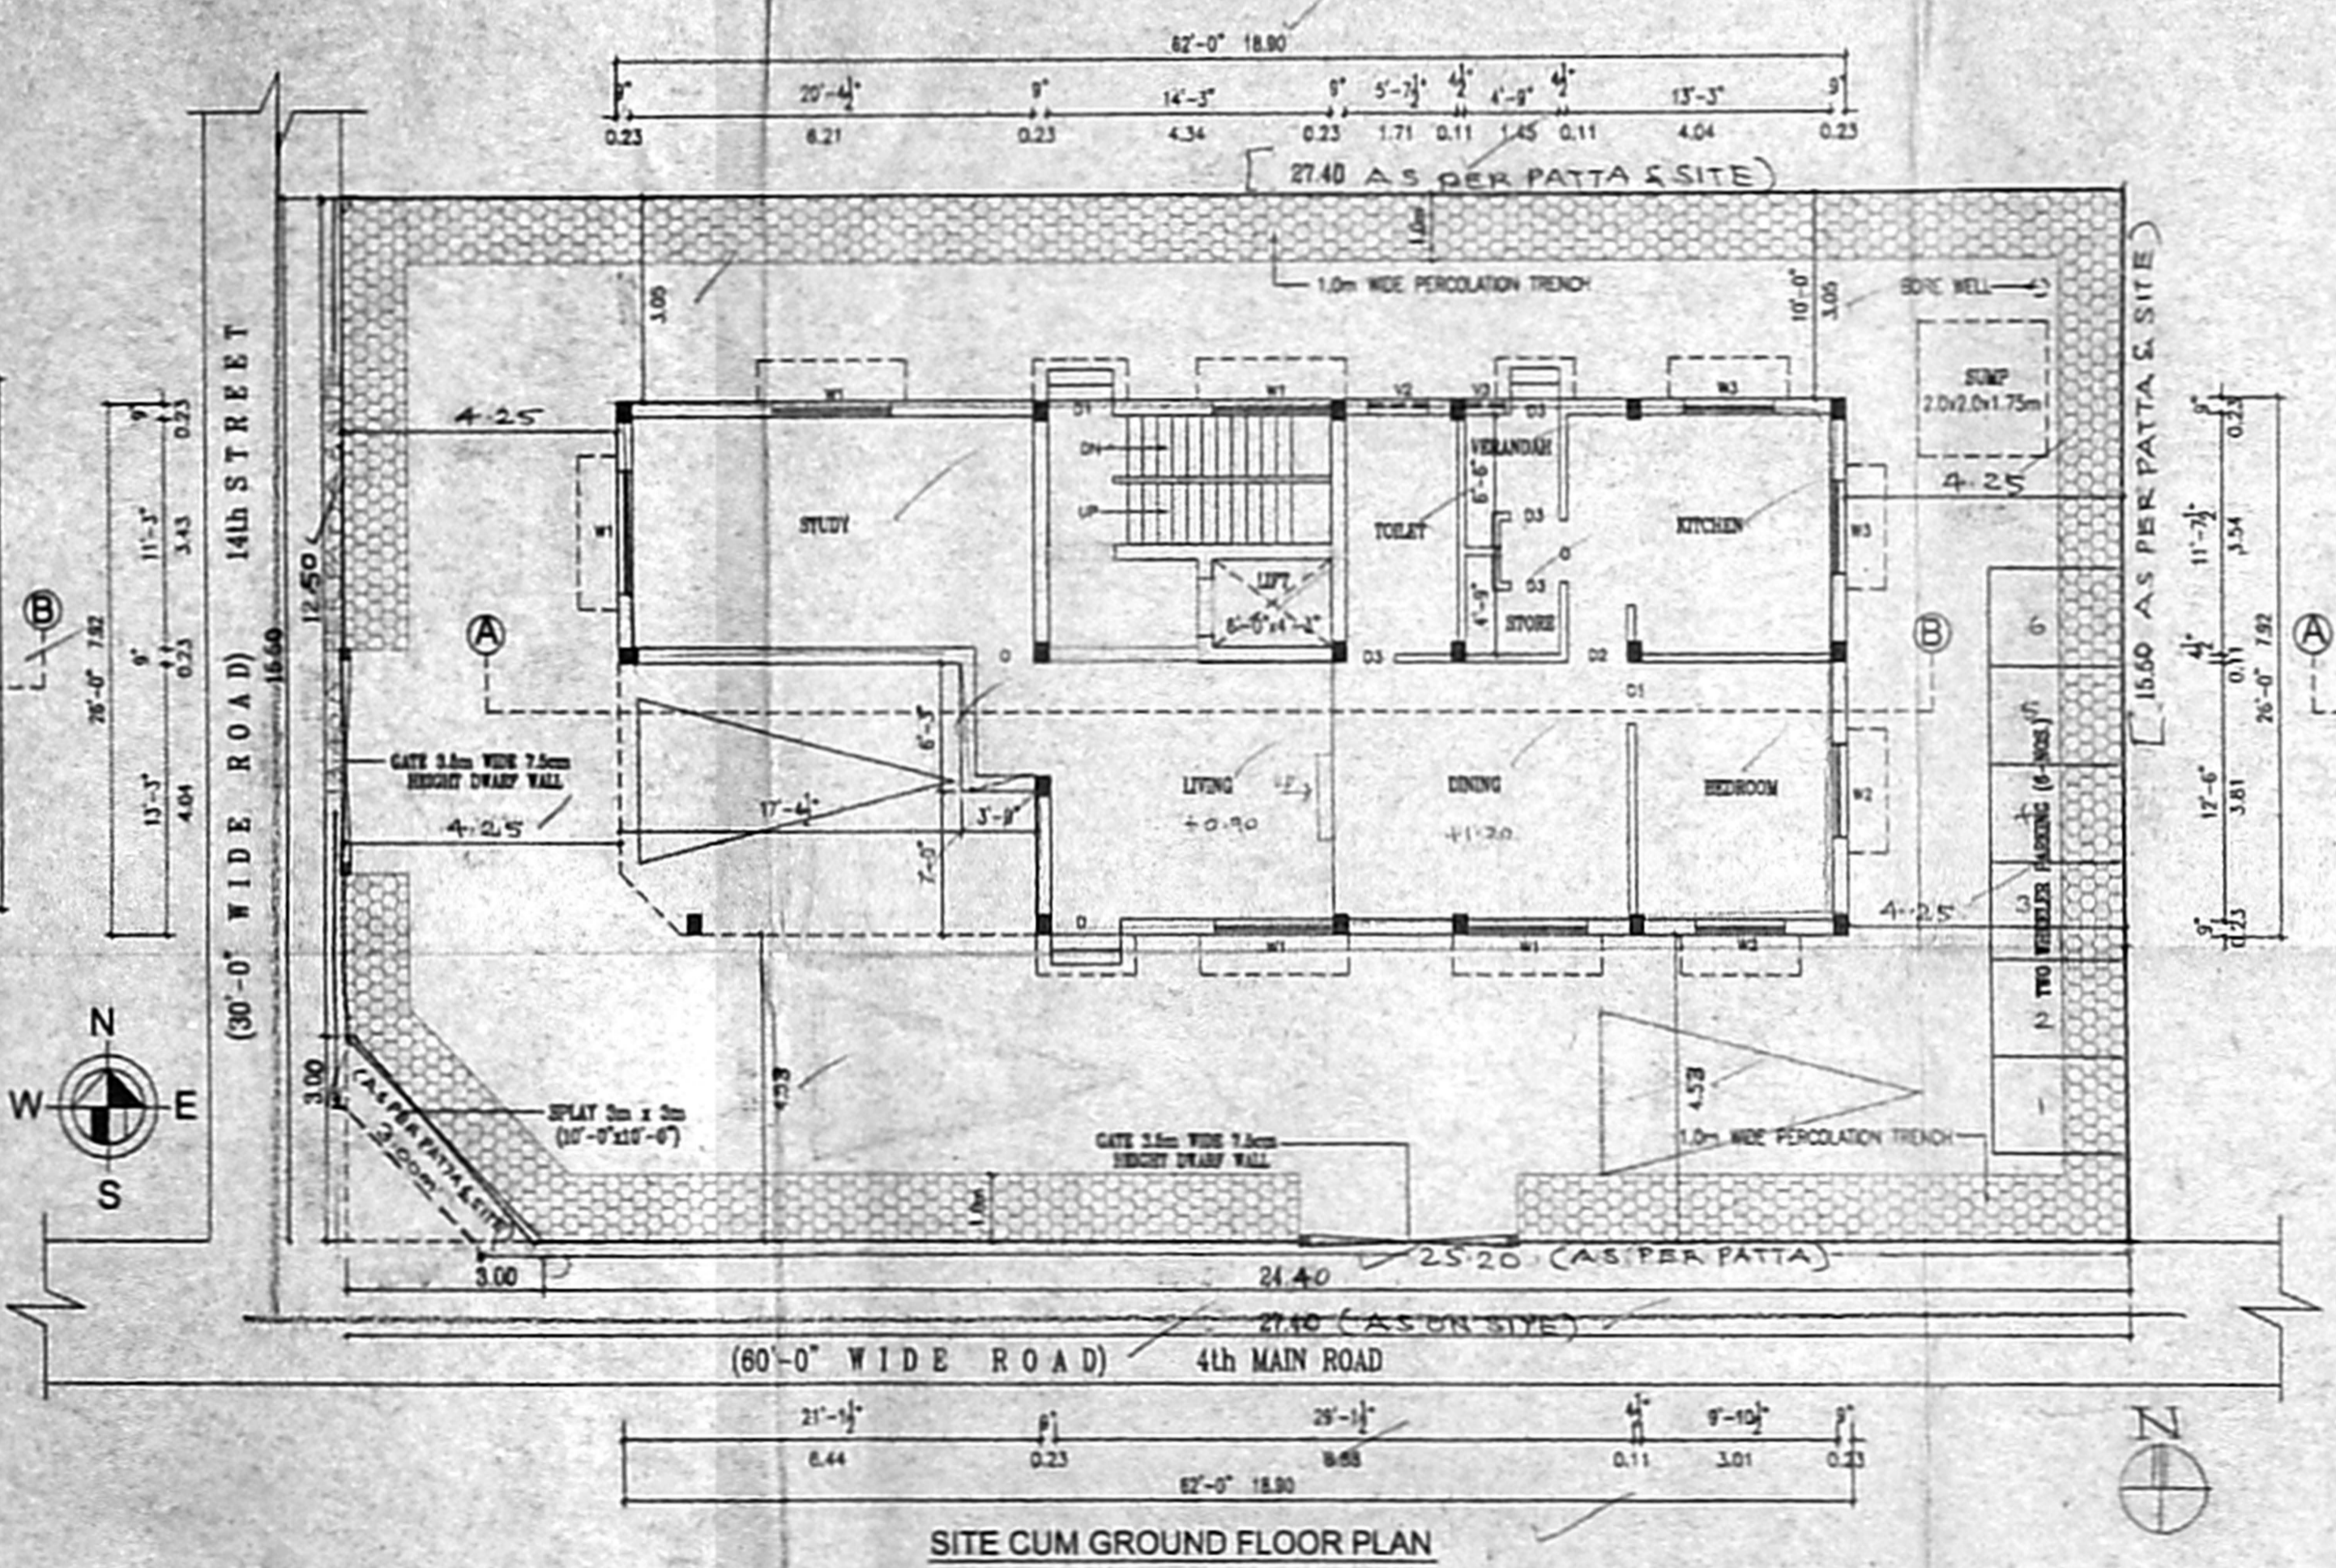


SITE CUM GROUND FLOOR PLAN

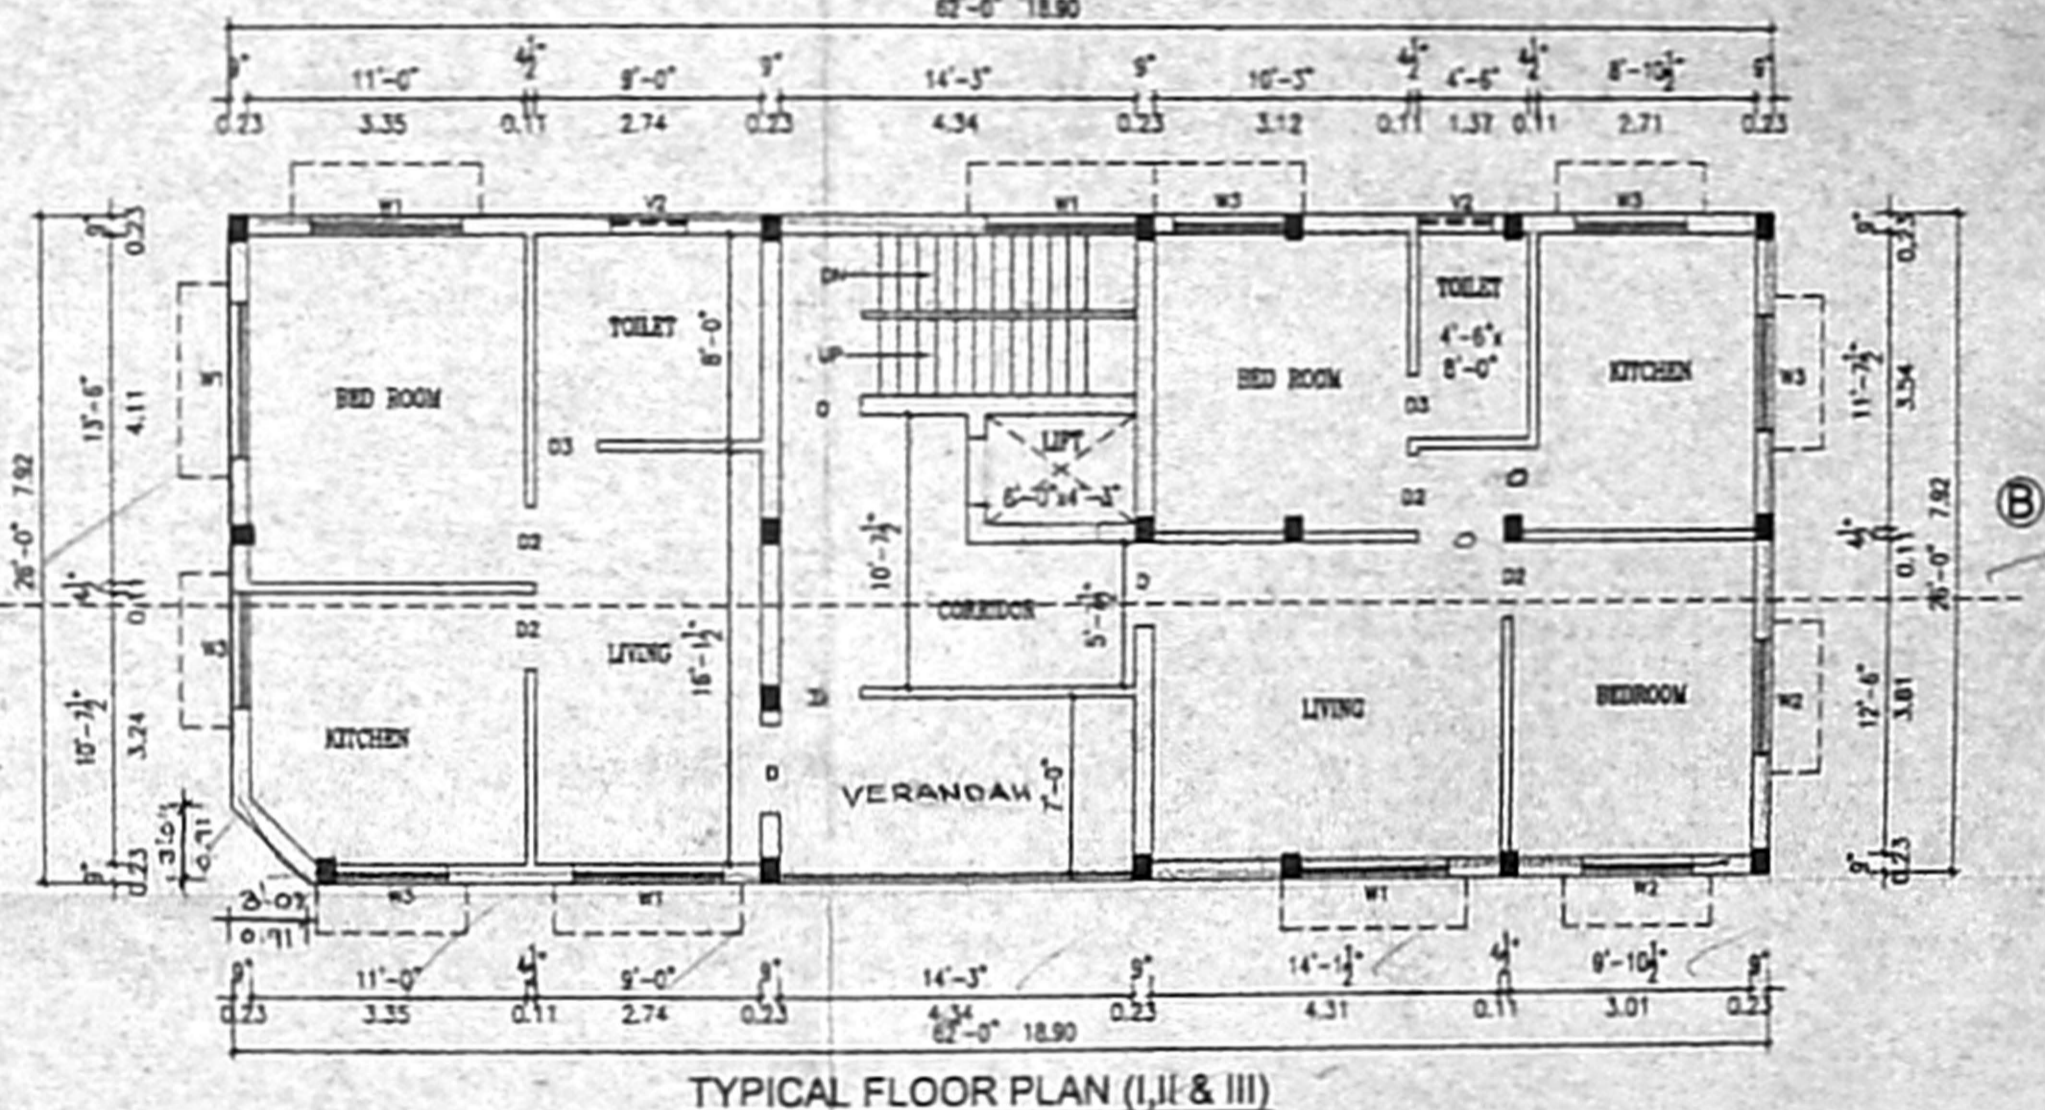

TYPICAL FLOOR PLAN (I, II & III)

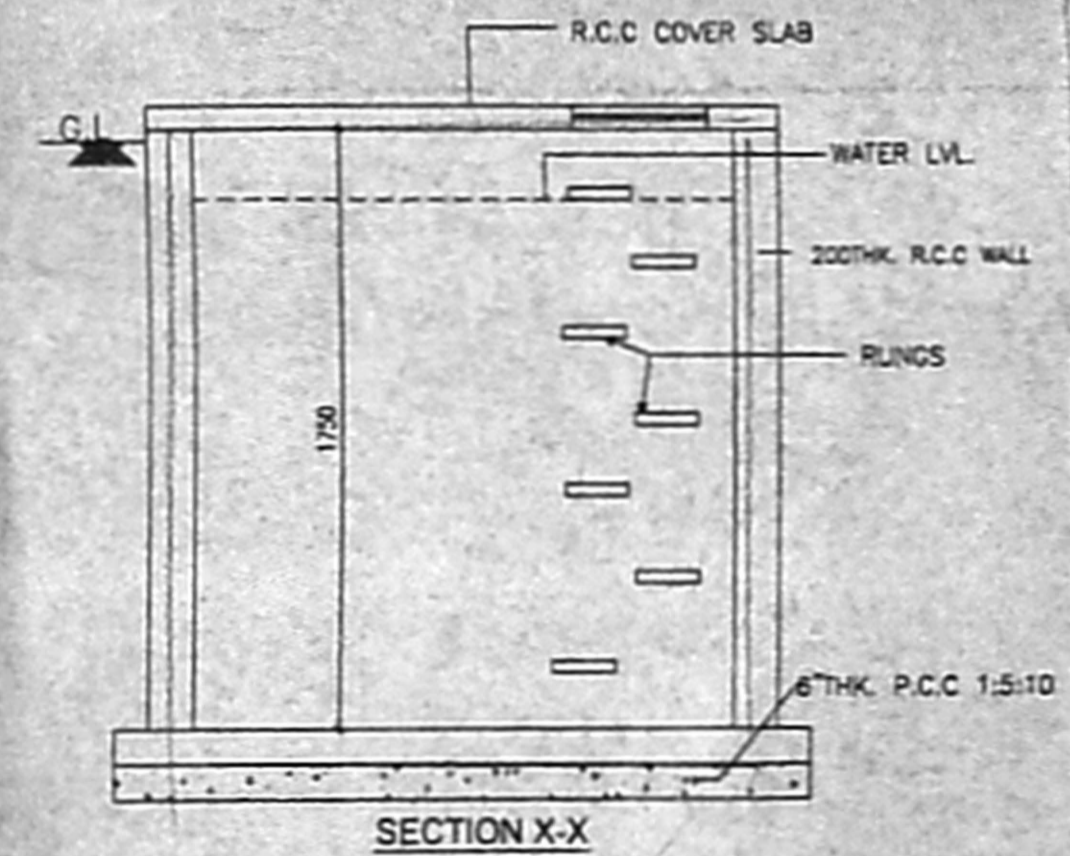

SECTION X-X

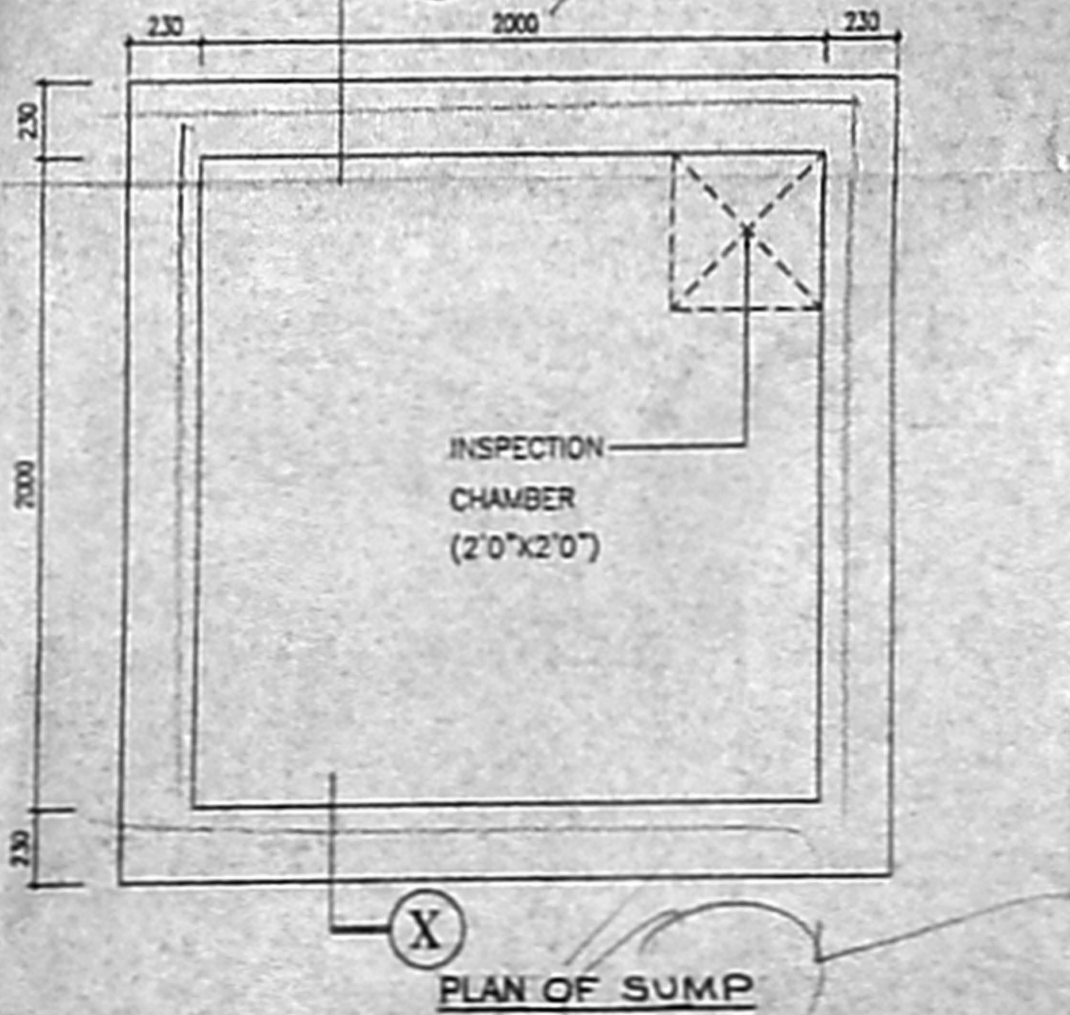

PLAN OF SUMP

SPECIFICATION:

FOUNDATION: R.C.C. FOUNDATION

SUPER STRUCTURE: R.C.C. FRAMED STRUCTURE

ROOFS: INTERIOR & EXTERIOR PAINTED WITH CEMENT PAINT

FINISHING: INTERIOR & EXTERIOR PAINTED WITH CEMENT PAINT

WEATHERING COURSE: BRICK LIME CONCRETE WITH PRESSURE TILES

FLOORING: MARBLE FLOORING

JOINERY: ALUMINIUM DOORS AND WINDOWS

SCHEDULE OF JOINERY

TYPE	OPENING SIZE	DESCRIPTION
D1	3'-3" (1000)	T.K. FRAMED PANELLED DOOR
D2	3'-5" (1050)	T.K. FRAMED PANELLED DOOR
D3	2'-5" (750)	T.K. FRAMED PANELLED DOOR
W1	5'-2" (1550)	T.K. FRAMED GLAZED WINDOW
W2	4'-6" (1350)	T.K. FRAMED GLAZED WINDOW
W3	4'-0" (1200)	T.K. FRAMED GLAZED WINDOW
V1	3'-5" (1050)	T.K. FRAMED LOCKED VENTILATOR
V2	3'-0" (900)	T.K. FRAMED LOCKED VENTILATOR

AREA STATEMENT

	SQ. FT.	SQ. M.
PLOT AREA (AS PER DOCUMENT)	4566.00	424.34
PLOT AREA (AS PER PATTI)	4294.00	424.00
GROUND FLOOR AREA	1612.00	149.76
BASEMENT FLOOR AREA	864.00	80.27
FIRST FLOOR AREA	1612.00	149.76
SECOND FLOOR AREA	1612.00	149.76
THIRD FLOOR AREA	1612.00	149.76
TOTAL AREA	7312.00	679.31
FSI	1.43	
PLOT COVERAGE	35.30	

COLOUR INDEX:

PROPOSED: [Symbol]

ROAD: [Symbol]

BOUNDARY: [Symbol]

PLAN SHOWING THE PROPOSED RESIDENTIAL BUILDING AT DOOR NO: Q-92 (NEW NO.6) PLOT NO:3773, 4TH MAIN ROAD, ANNA NAGAR, CHENNAI - 600040. R.S.NO :23(PART) T.S. NO:78, BLOCK NO:9 MULLAM VILLAGE, PURASAWAKKAM PERAMBUR TALUK, CHENNAI DISTRICT CORPORATION DIVISION NO:66 ZONE -V

SCALE 1"=8'-0" (1:100)

OWNER:

Er. K. SELVAM,
B.E. (CIVIL), AMIE, C. Engg, AIV,
REGISTERED ENGINEER & APPROVED VALUER,
CLASS II LICENSED SURVEYOR,
Reg No: 600/2007-2005,
DOOR No. 11, 2ND & 3RD BLOCK,
NEGAIPALAY EAST, CHENNAI-600 037,
(NEAR MOGADARSHI SCHOOL)
PHONE No: 26562050
CELL No: 9841282650

LICENSED SURVEYOR