



OFFICE COPY


5101 Bldg 277 H 2005
 APPROVED
 80/3698/04 -5-07
 10/11/07
 FOR NCHER SURVEY
 CIVIL ENGINEERING
 DEPT. OF CIVIL ENGINEERING
 CHENNAI - 600 024

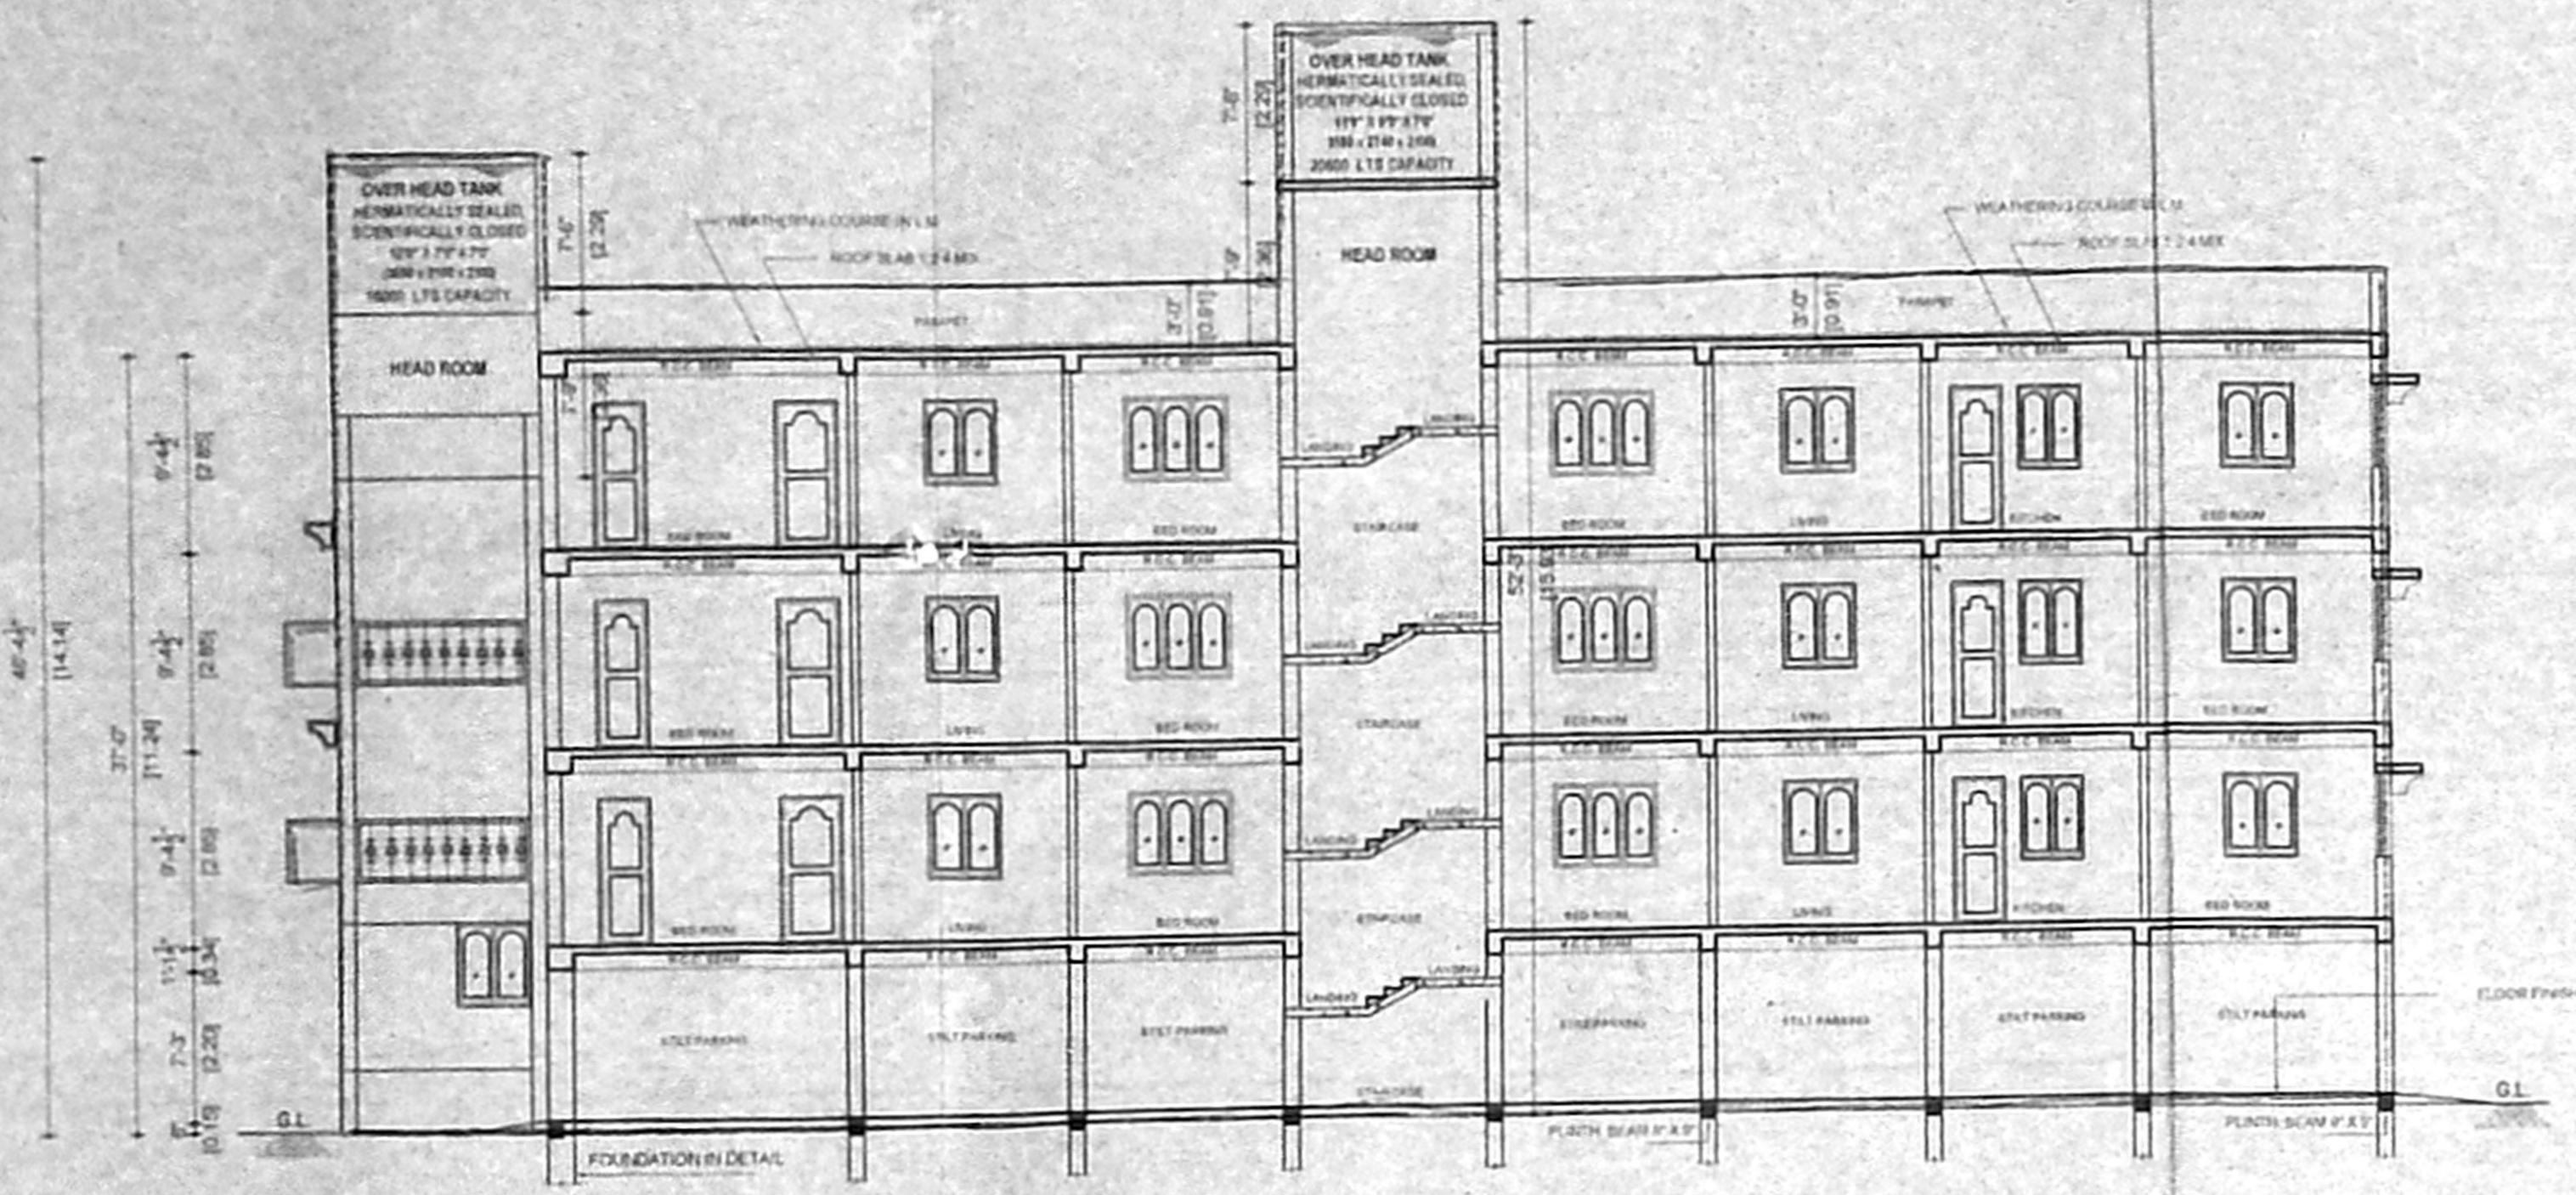

SECTION ON X - X

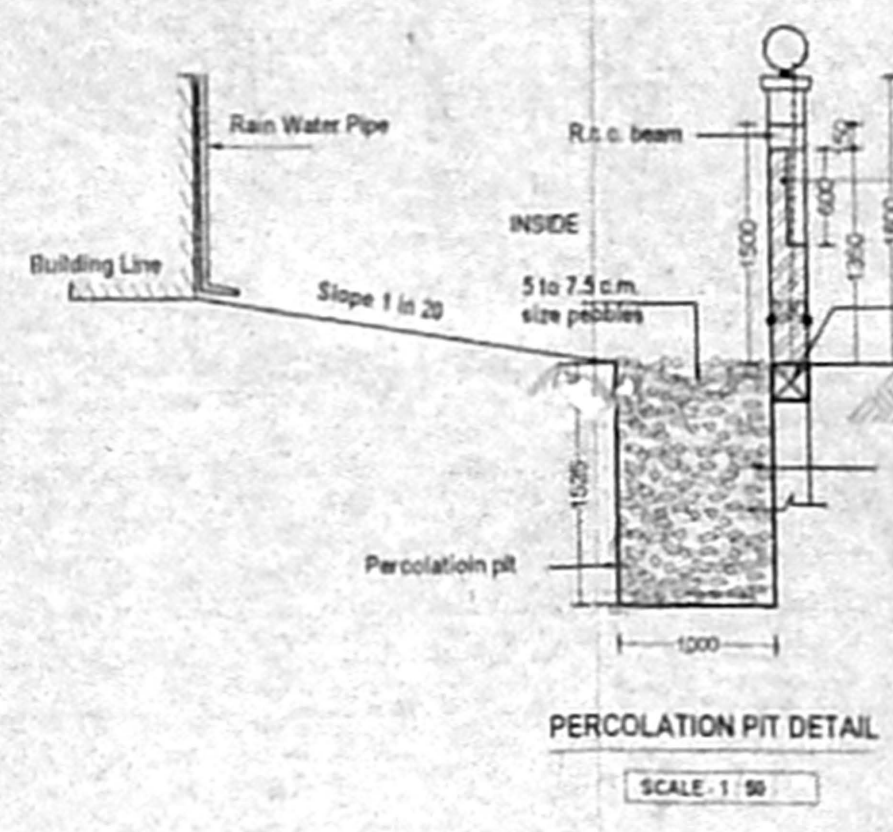


PERCOLATION PIT DETAIL
SCALE: 1:10

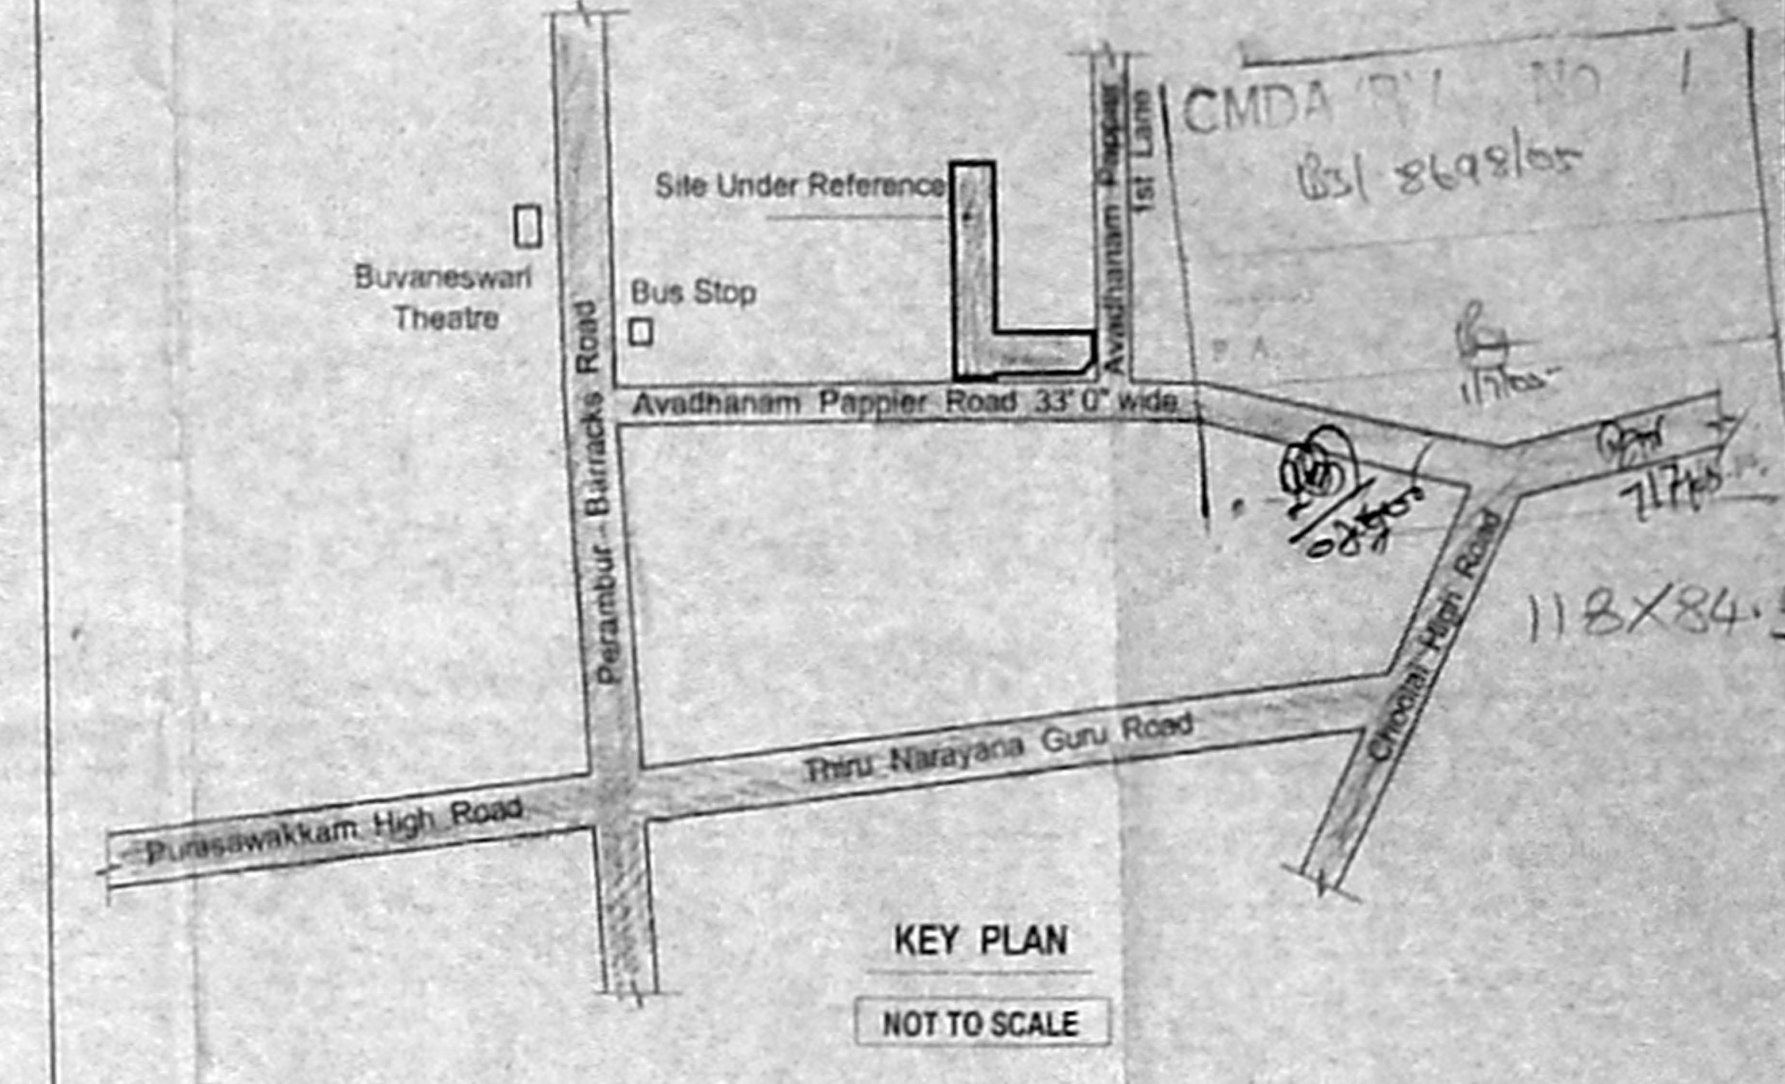


KEY PLAN
NOT TO SCALE


118 x 84.5

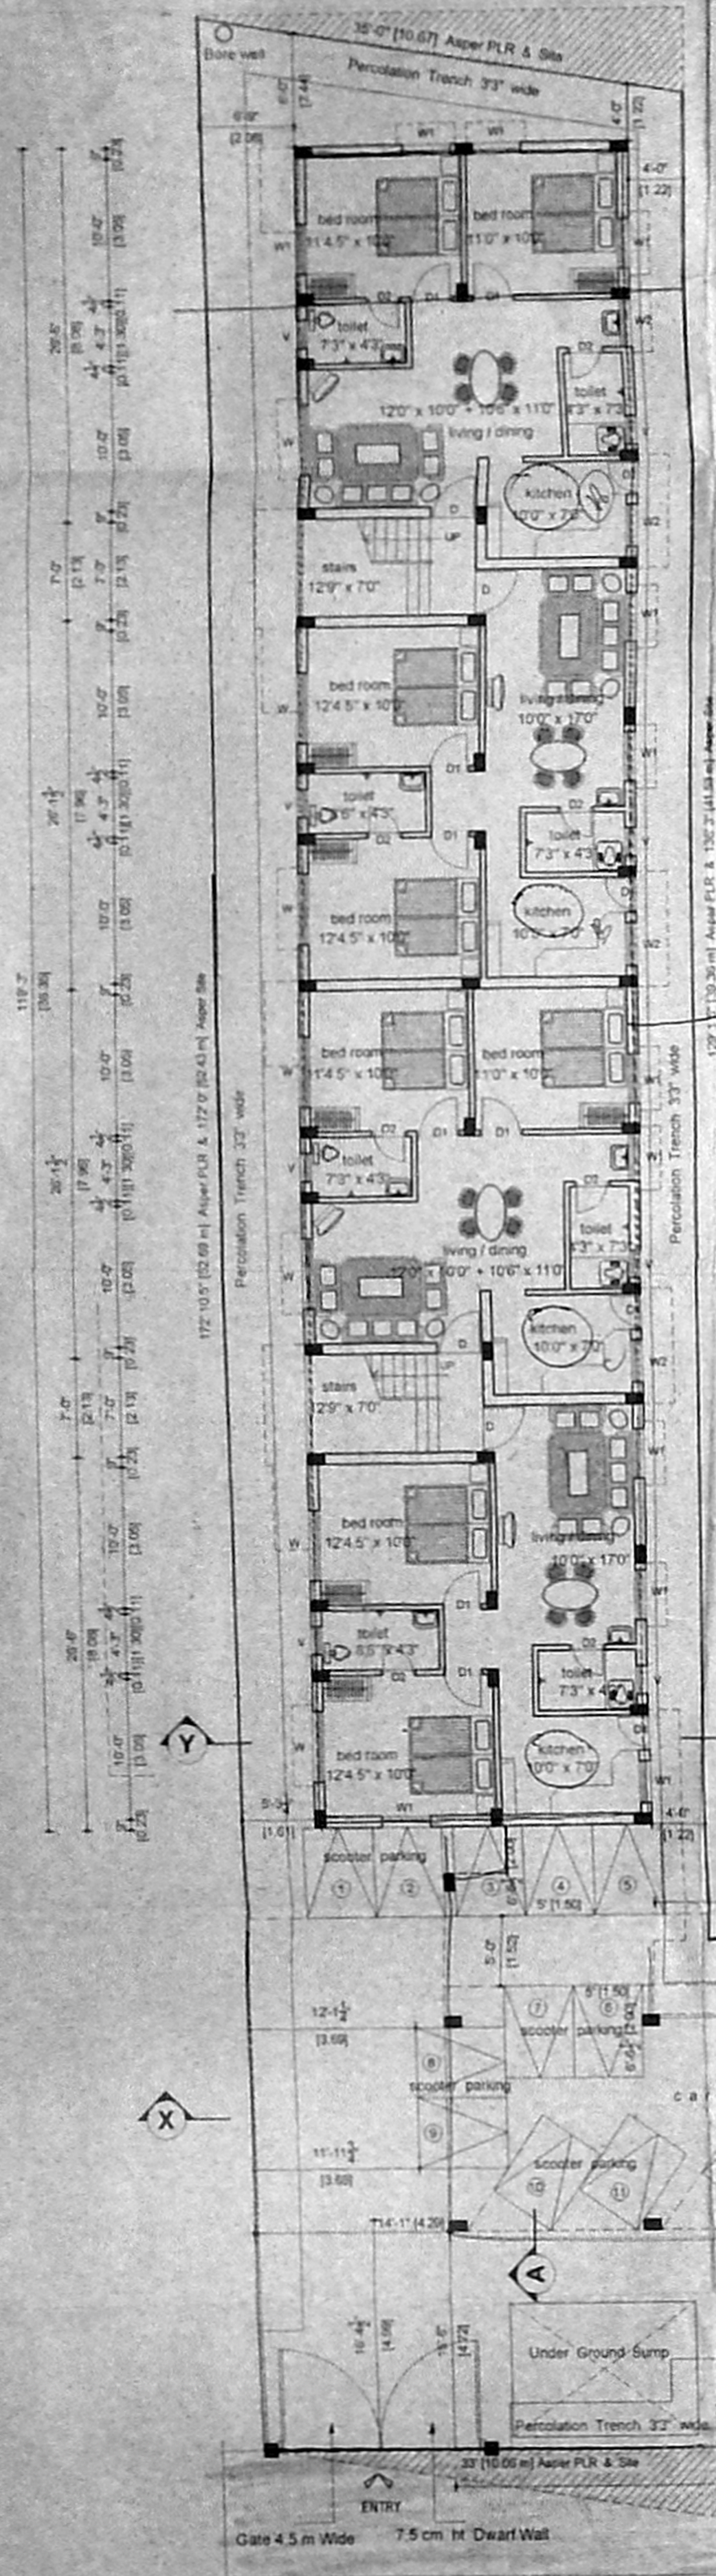

STILT CUM GROUND FLOOR PLAN

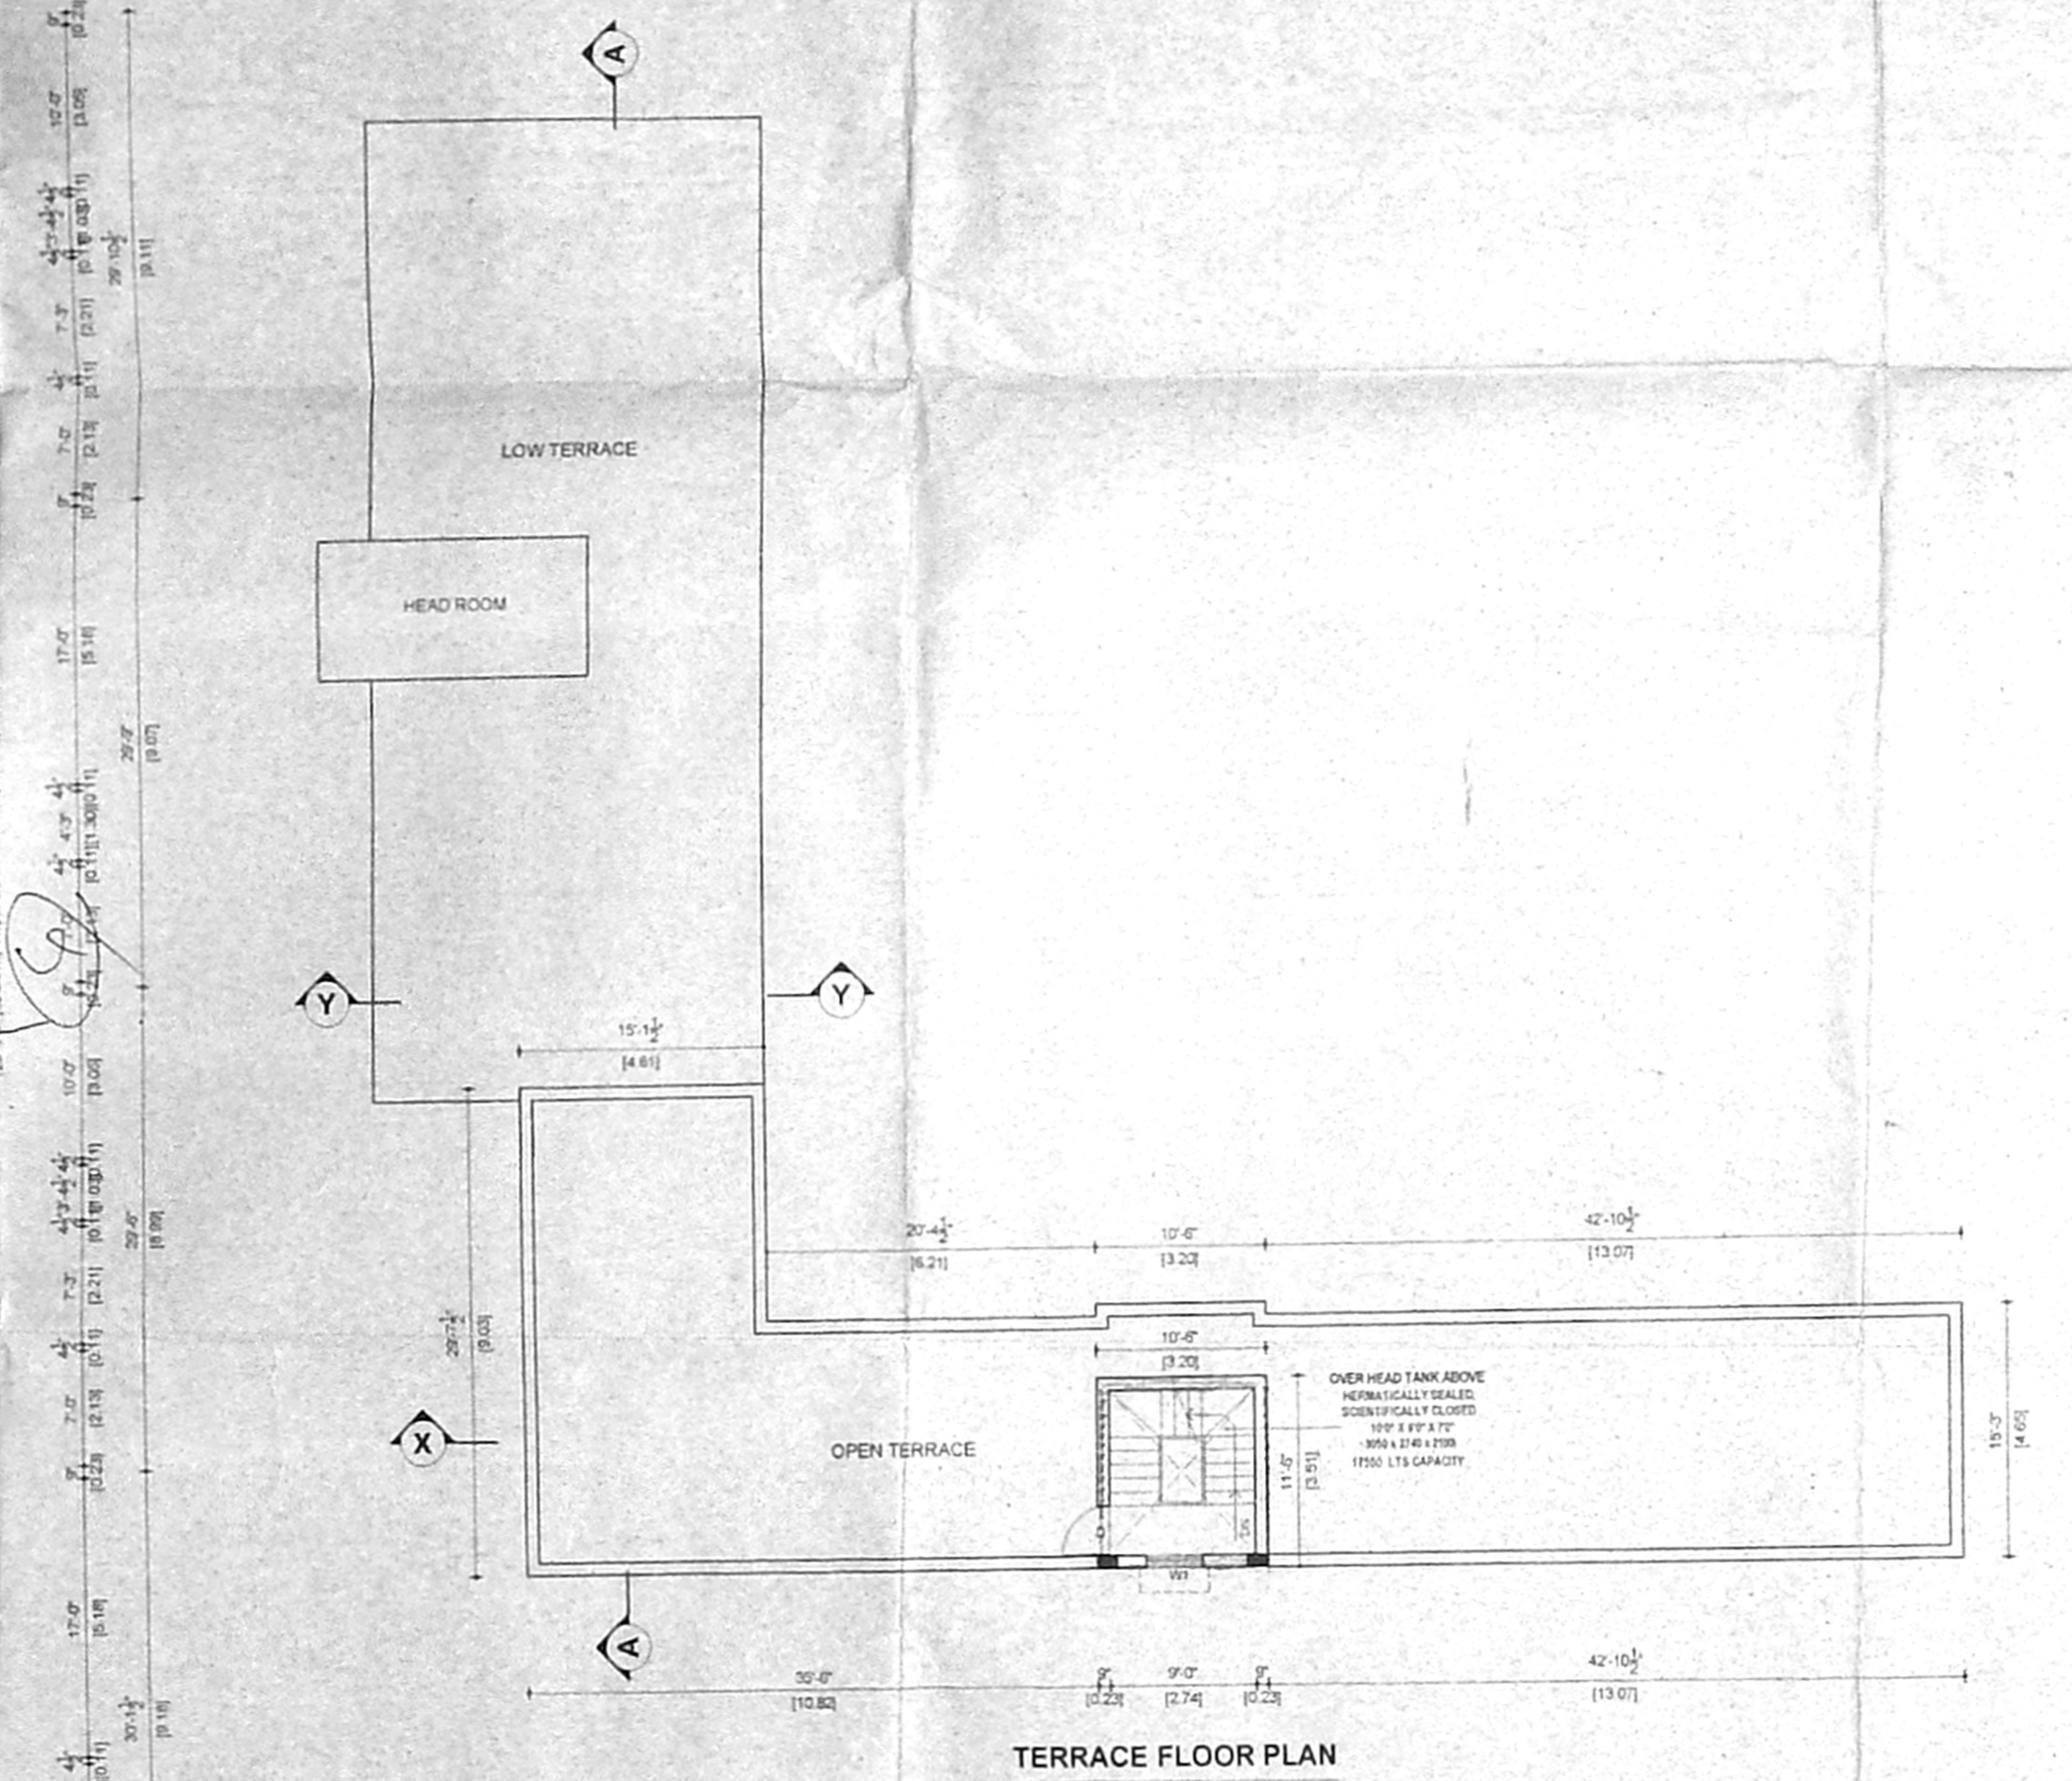


TERRACE FLOOR PLAN

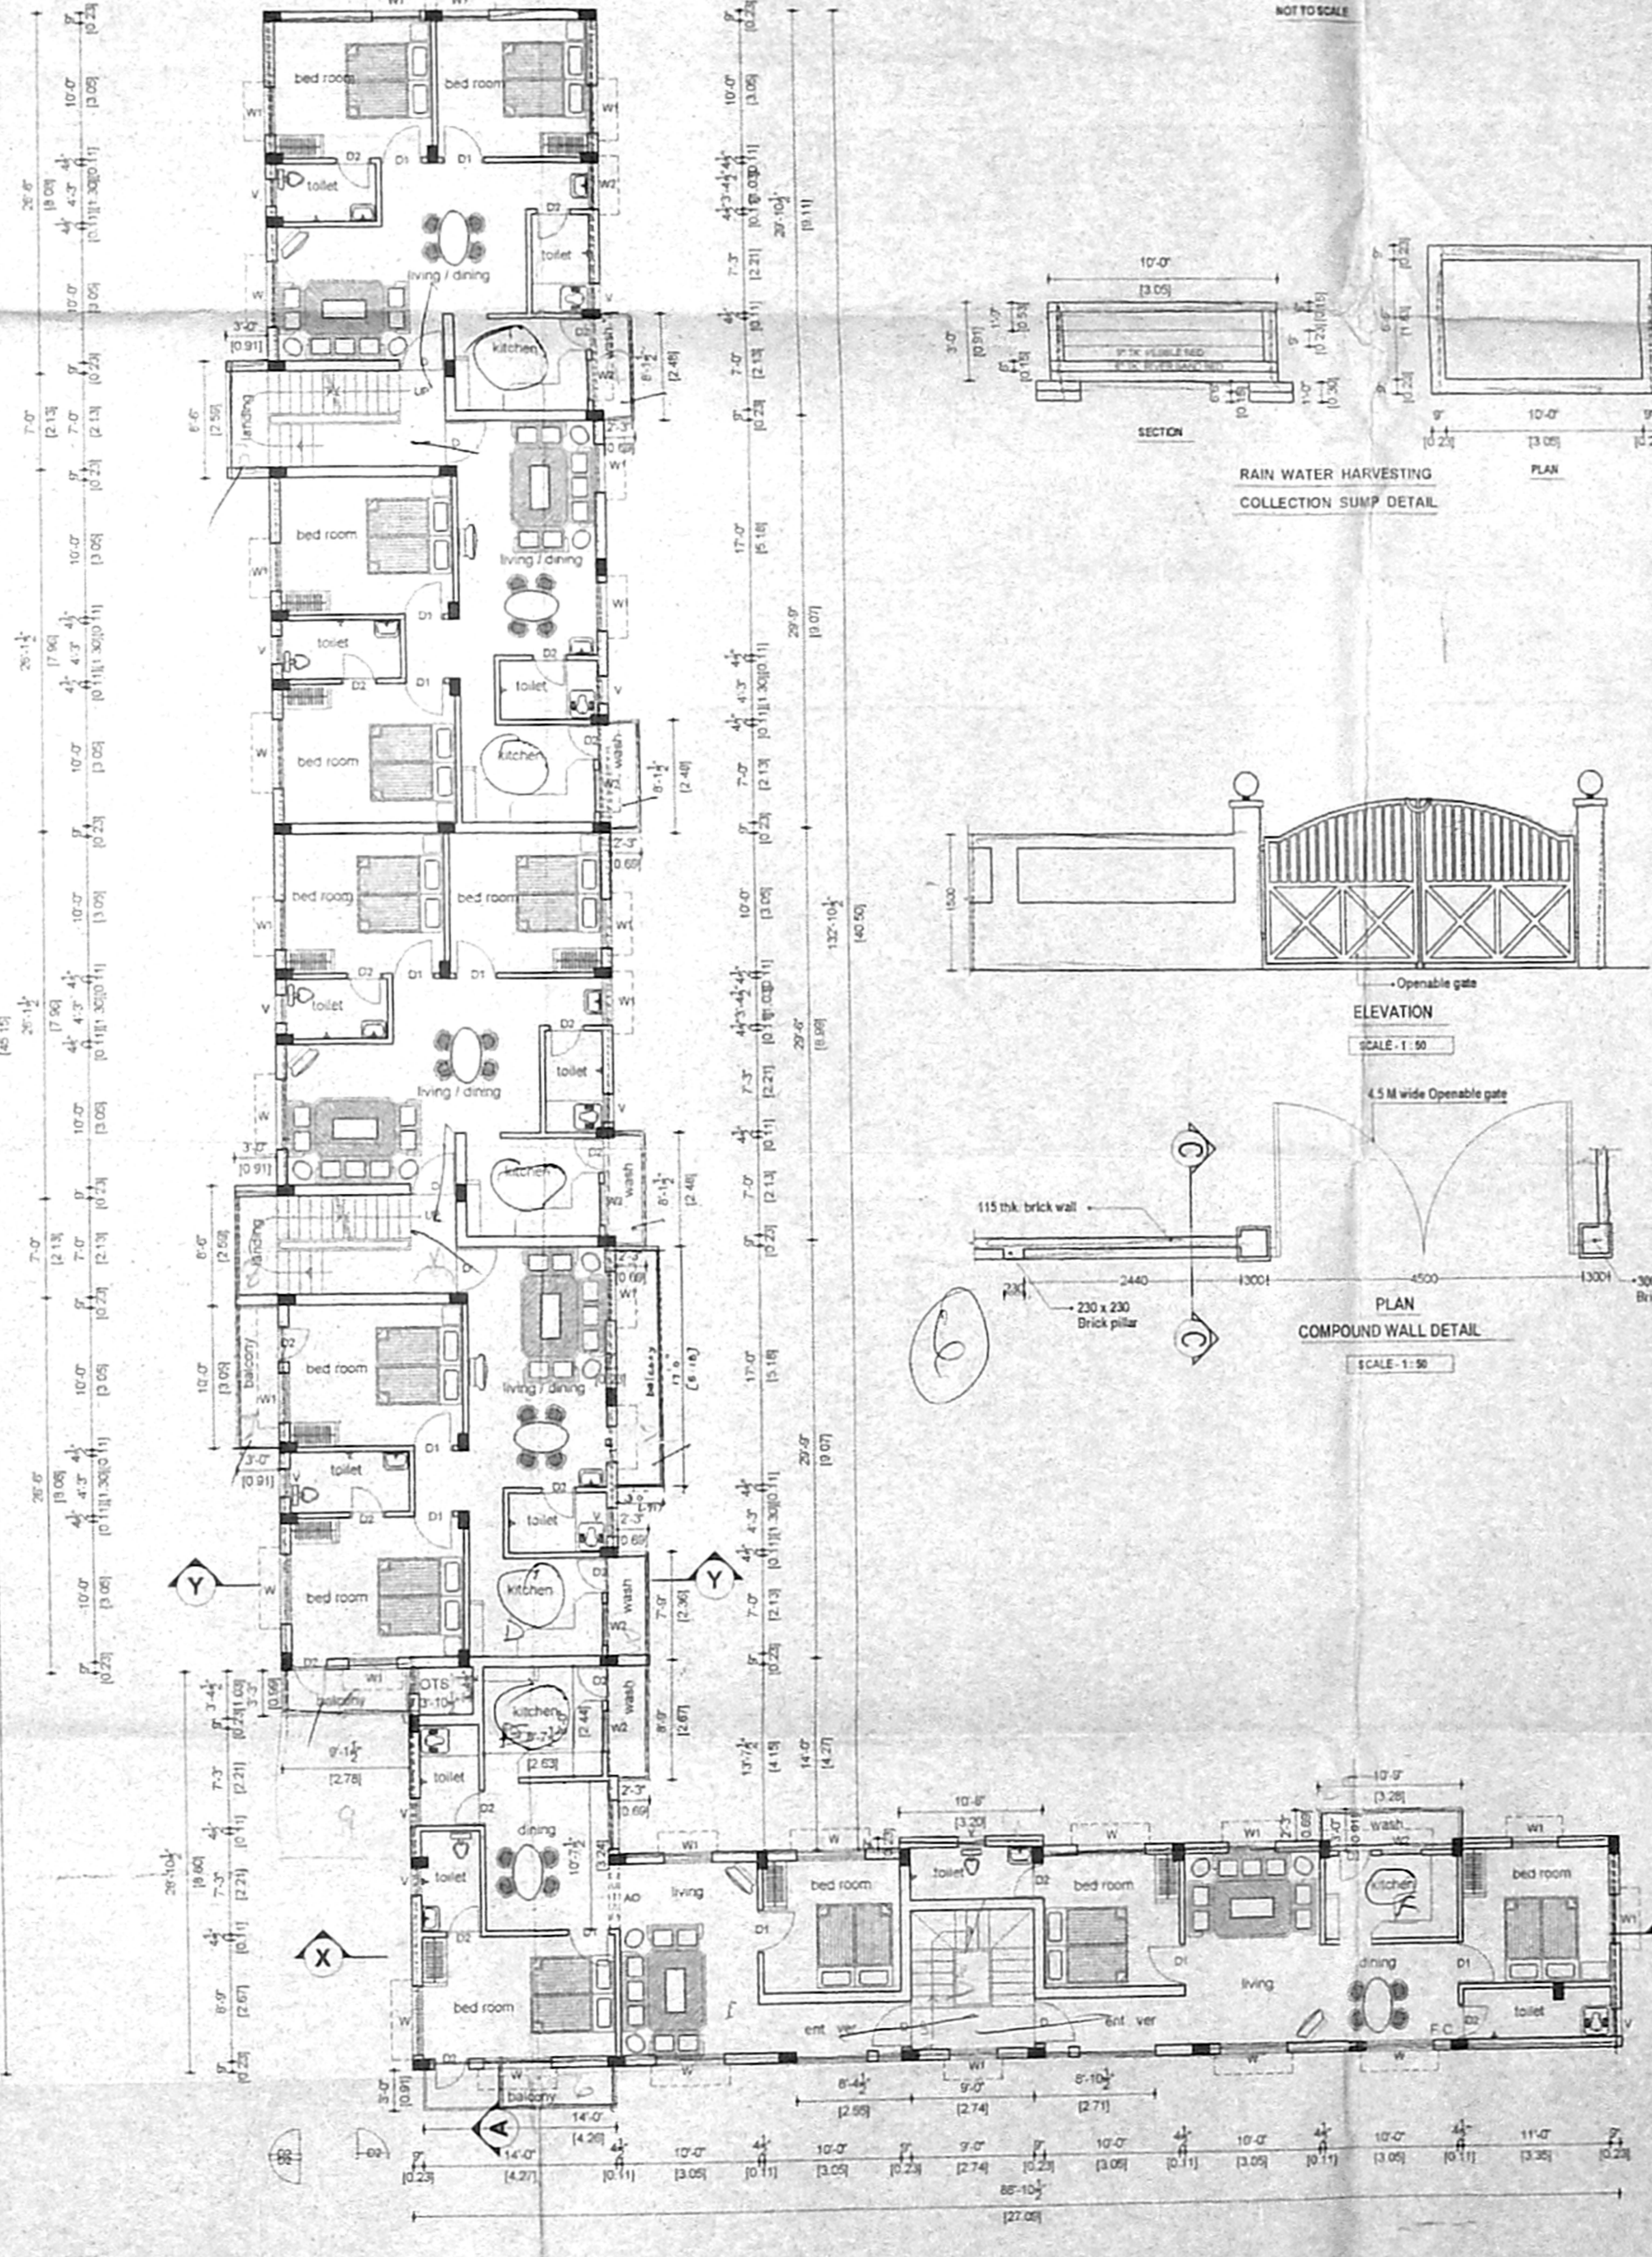


FIRST FLOOR PLAN


DWARF WALL DETAIL
NOT TO SCALE

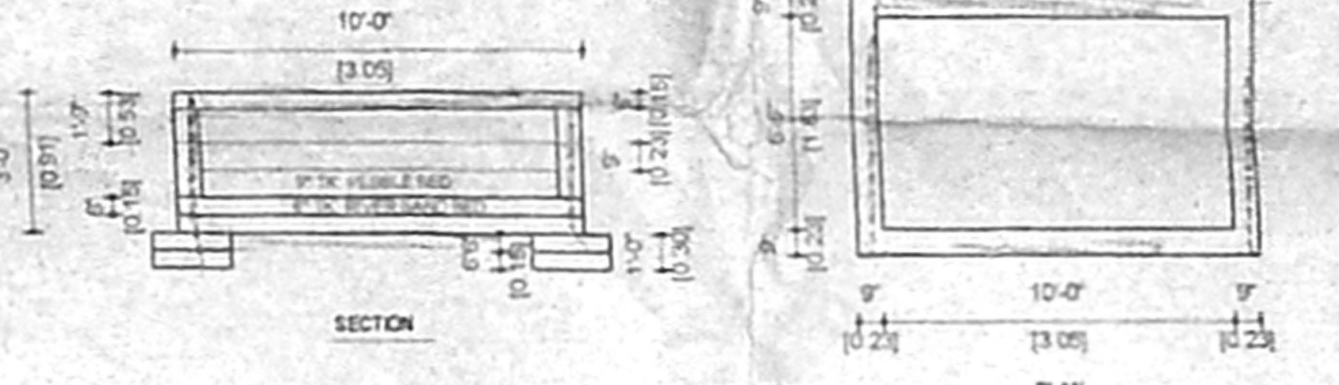


RAIN WATER HARVESTING
COLLECTION SUMP DETAIL

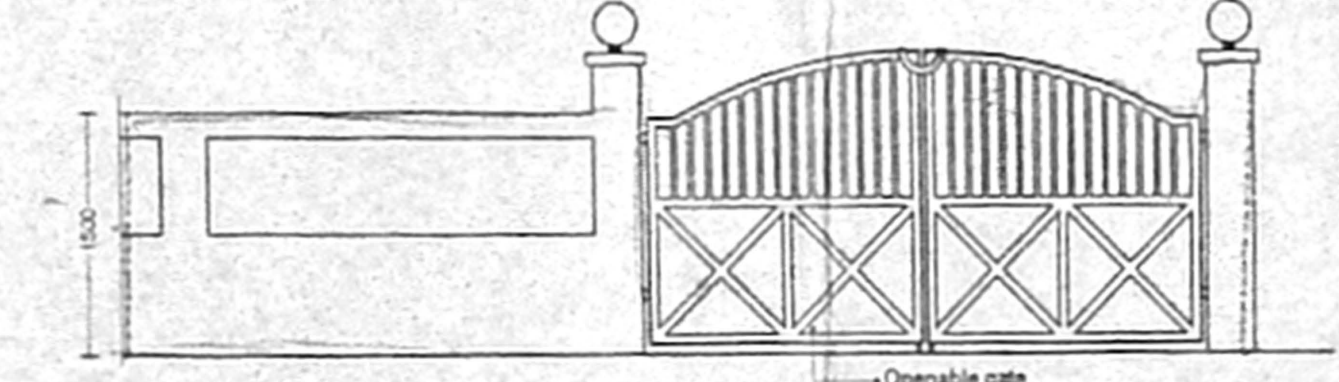

ELEVATION
SCALE: 1:10

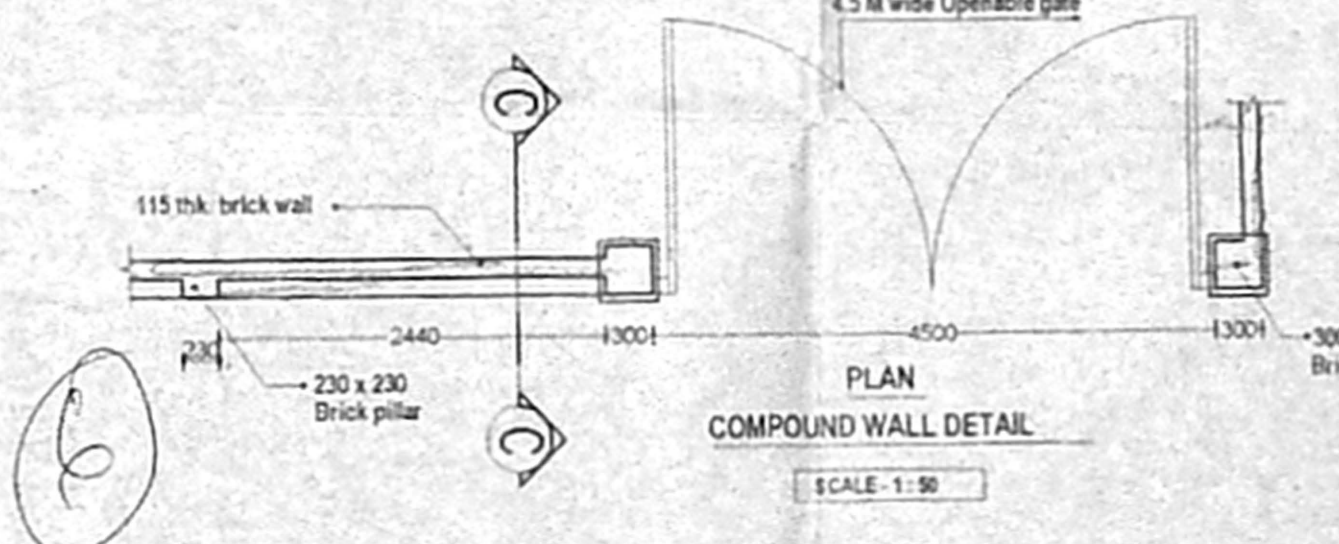

PLAN COMPOUND WALL DETAIL
SCALE: 1:10

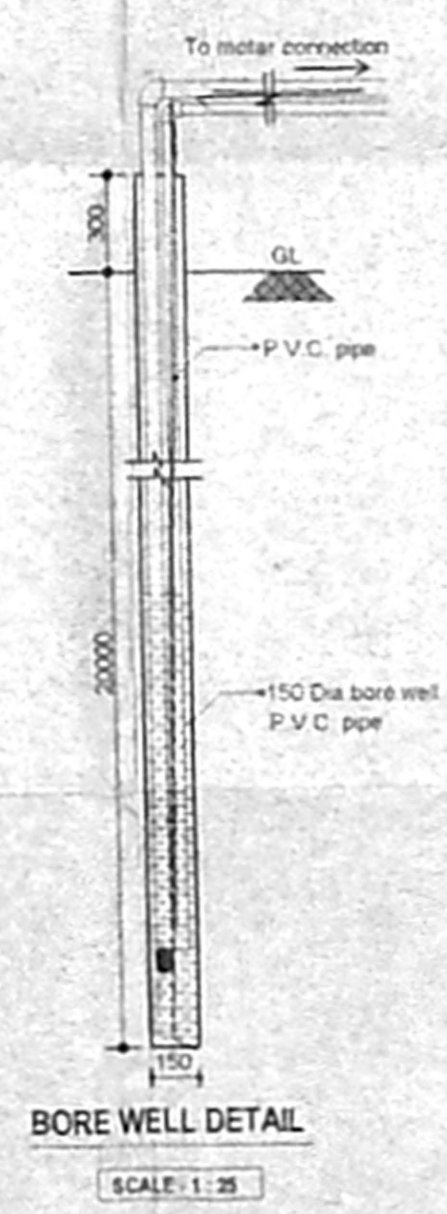

BORE WELL DETAIL
SCALE: 1:10

PLAN SHOWING THE PROPOSED RESIDENTIAL BUILDING AT DOOR No.106, AVADHANAM PAPPIER ROAD IN DIVISION No. 102, AND DOOR No. 18, A.P. 1st LANE, IN DIVISION No. 100, CHOOLAI, CHENNAI - 112, R.S. No 1875, 1869 / 3, 1876, BLOCK No.29, PURASAWAKKAM DIVISION, ZONE - VII.

JOINERY DETAIL

D	MAIN DOOR	3'3" X 7'0"	1000 X 2135
D1	DOOR	3'0" X 7'0"	1000 X 2135
D2	DOOR	2'6" X 7'0"	780 X 2135
W	WINDOW	5'0" X 4'0"	1500 X 1000
W1	WINDOW	3'6" X 4'0"	1270 X 1000
W2	WINDOW	3'0" X 4'0"	910 X 1200
V	VENTILATOR	2'0" X 1'6"	600 X 450

SPECIFICATION

- FILLING WITH RIVER SAND
- FOUNDATION COLUMN FOOTING
- CEMENT PART: 2 COATS FOR WALLS & 1 EXTRA COAT FOR CEILING
- WOOD WORK: ALL WOOD WORKS IN BEST QUALITY TAMBER
- WEATHERING: B. JELLY LIME MORTAR
- FLOORING: SILVER GREY MOSAIC TILES

AREA STATEMENT

	Sq.ft	Sq.m
PLOT AREA	4389.00	779.65
STILT/GROUND FLOOR AREA	3012.96	279.87
FIRST FLOOR AREA	4787.89	442.93
SECOND FLOOR AREA	3104.09	286.37
THIRD FLOOR AREA	1623.25	150.80
TOTAL FLOOR AREA	12507.74	1161.97
PLOT COVERAGE	66.93 %	
F.S.I	1.50	

COLOUR CODE


PROPOSED: [Symbol]
 ROAD: [Symbol]
 BOUNDARY: [Symbol]




SCALE 1" = 8'0" (1 : 100)

OWNER: [Signature]
 ER. K. SIVAM,
 R.E. (Civil), A.E.E., C. Engg. (U.), AN-
 ENGINEERING SURVEYOR,
 CLASSIFIED SURVEYOR,
 7015,
 11th BLOCK,
 CHENNAI - 600 037,
 (SCHOOL)
 PHONE No. 24634900
 MOBILE No. 994252050
 LICENSED SURVEYOR


REVISIONS
 1. 15/10/2018
 2. 15/10/2018
 3. 15/10/2018

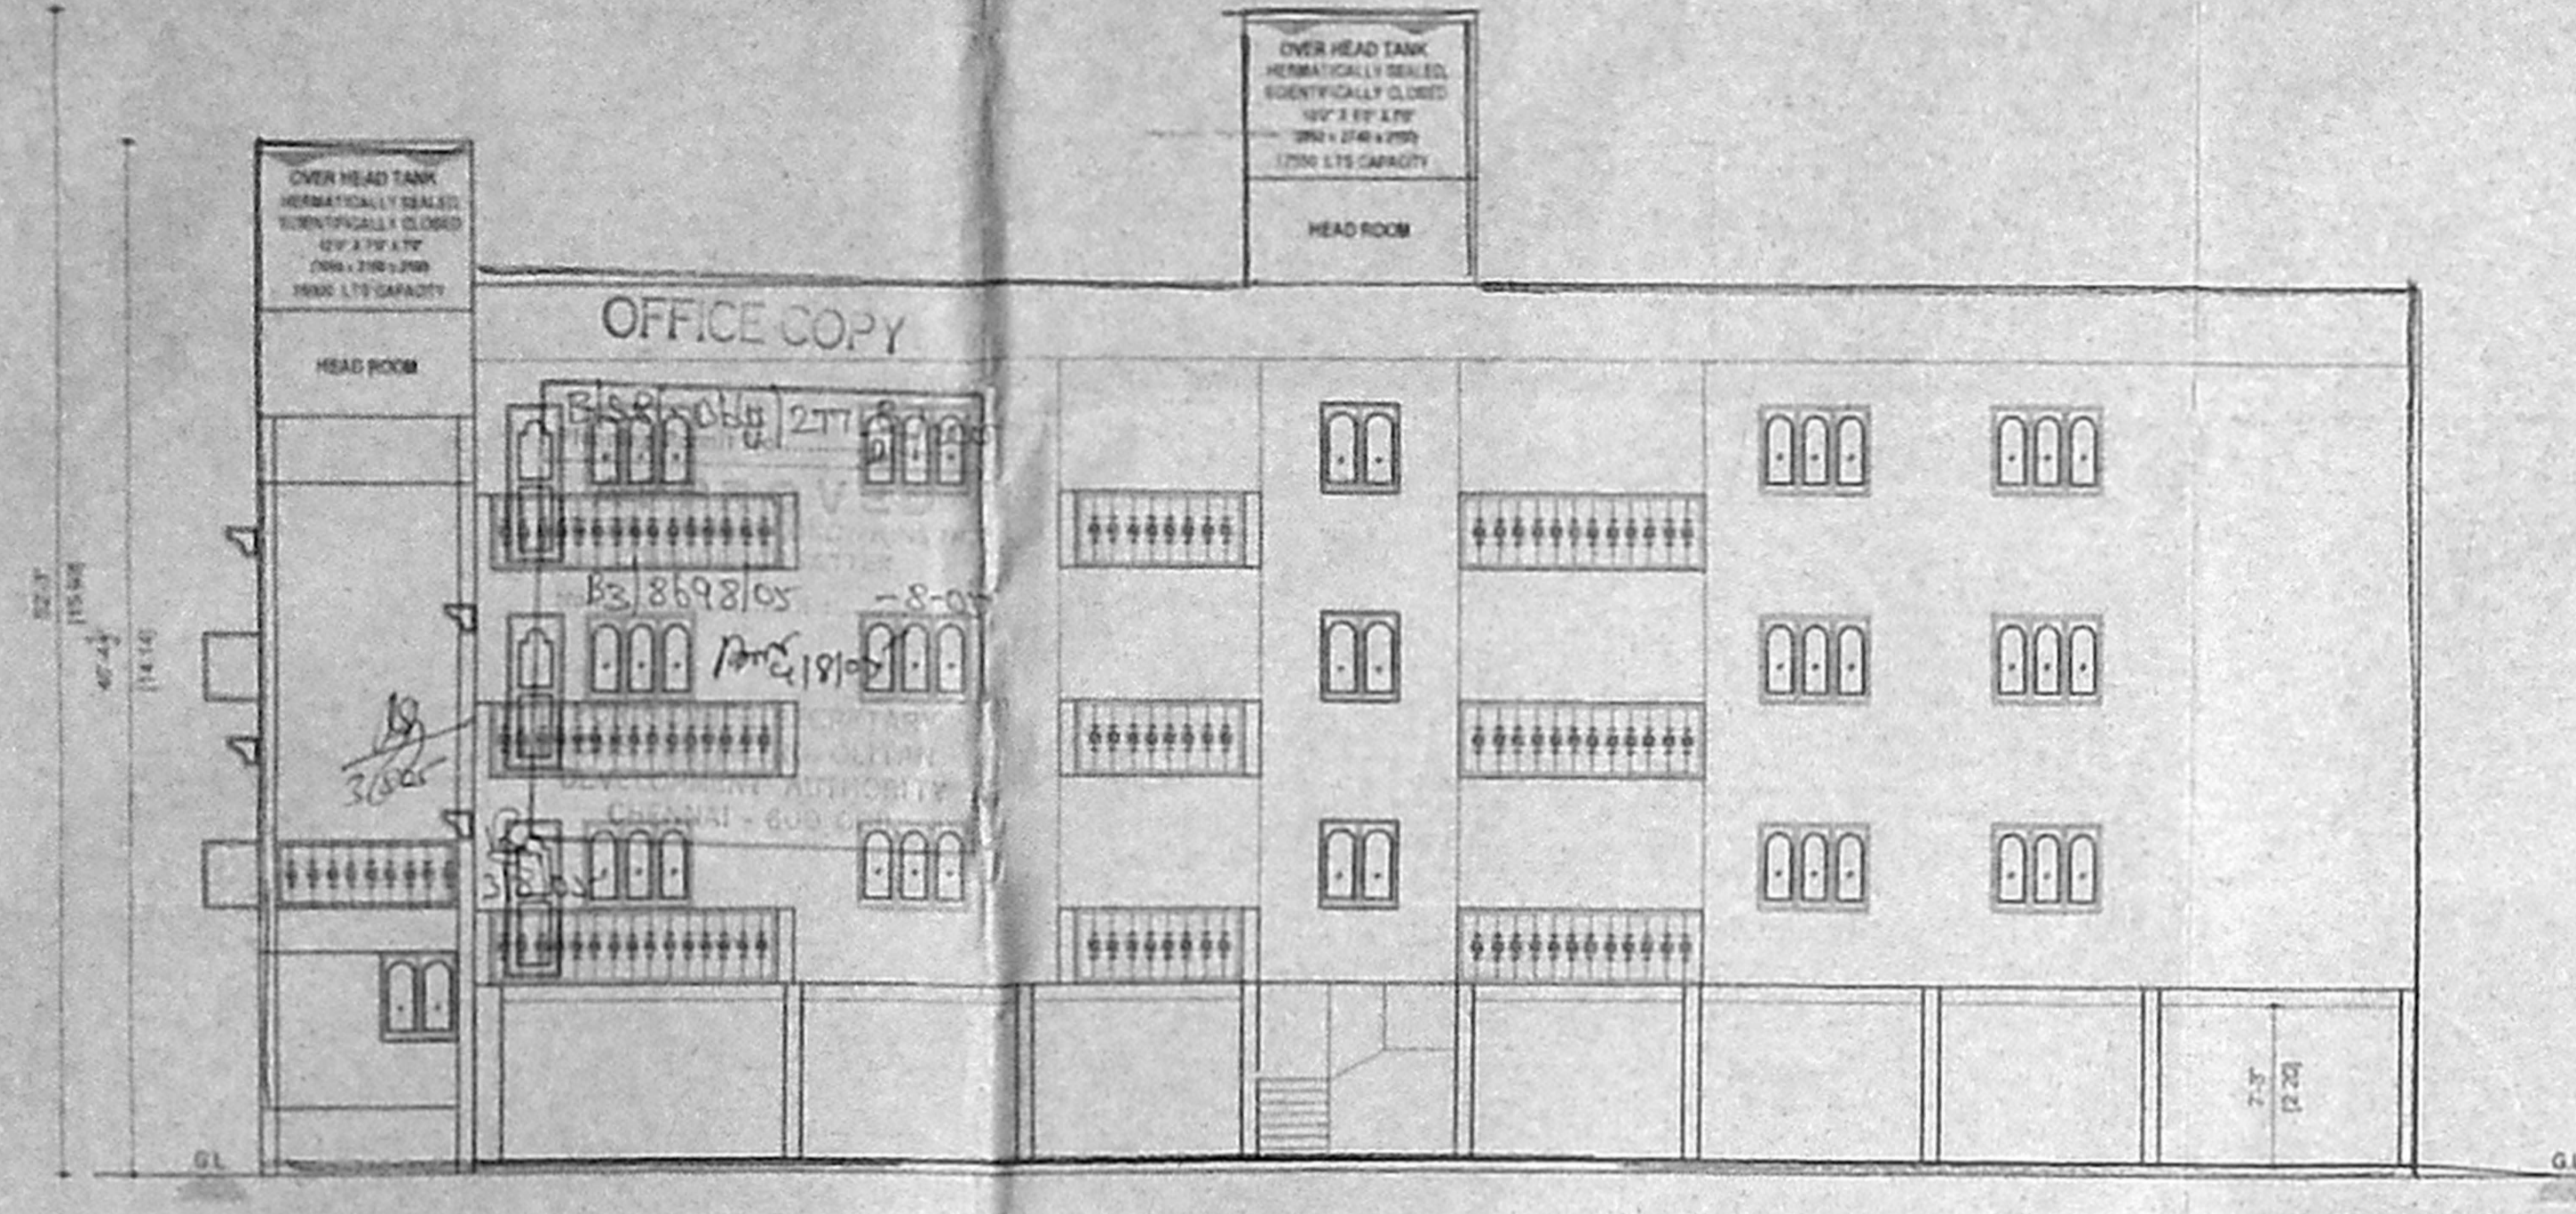


FRONT ELEVATION

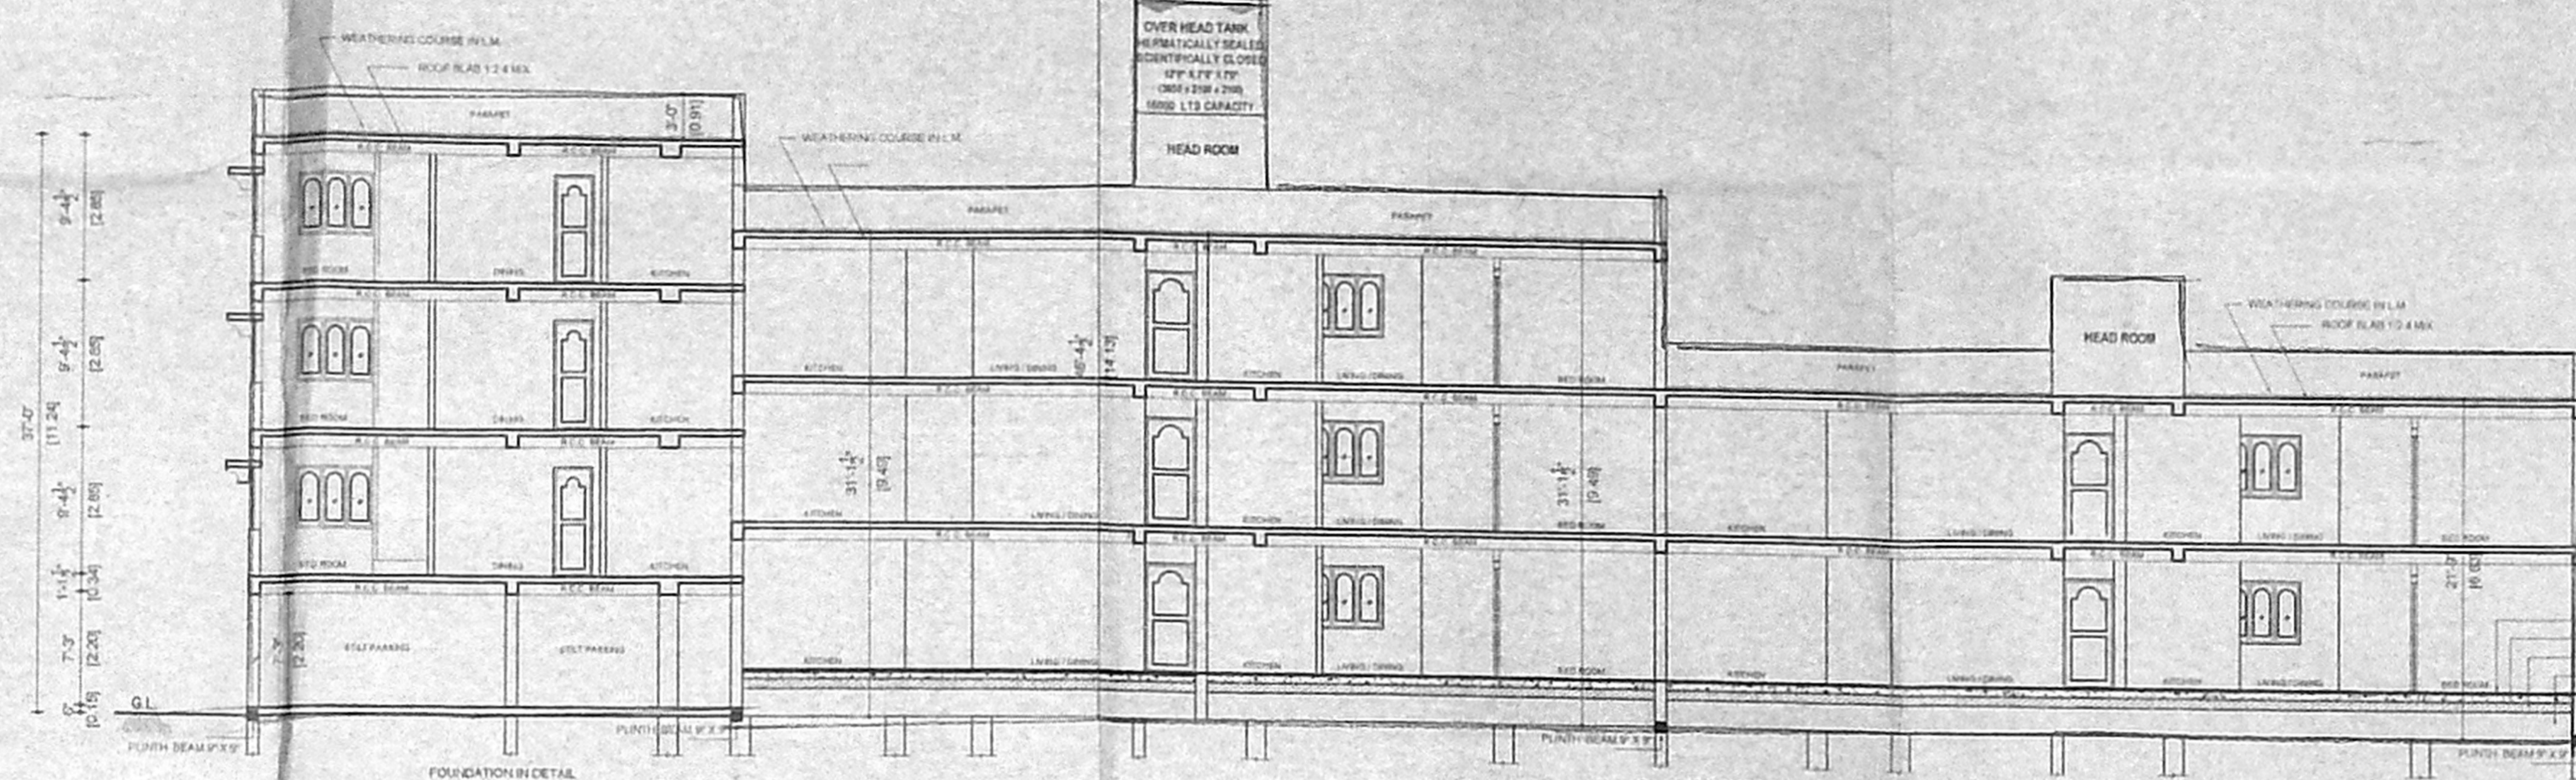


SECTION ON A - A

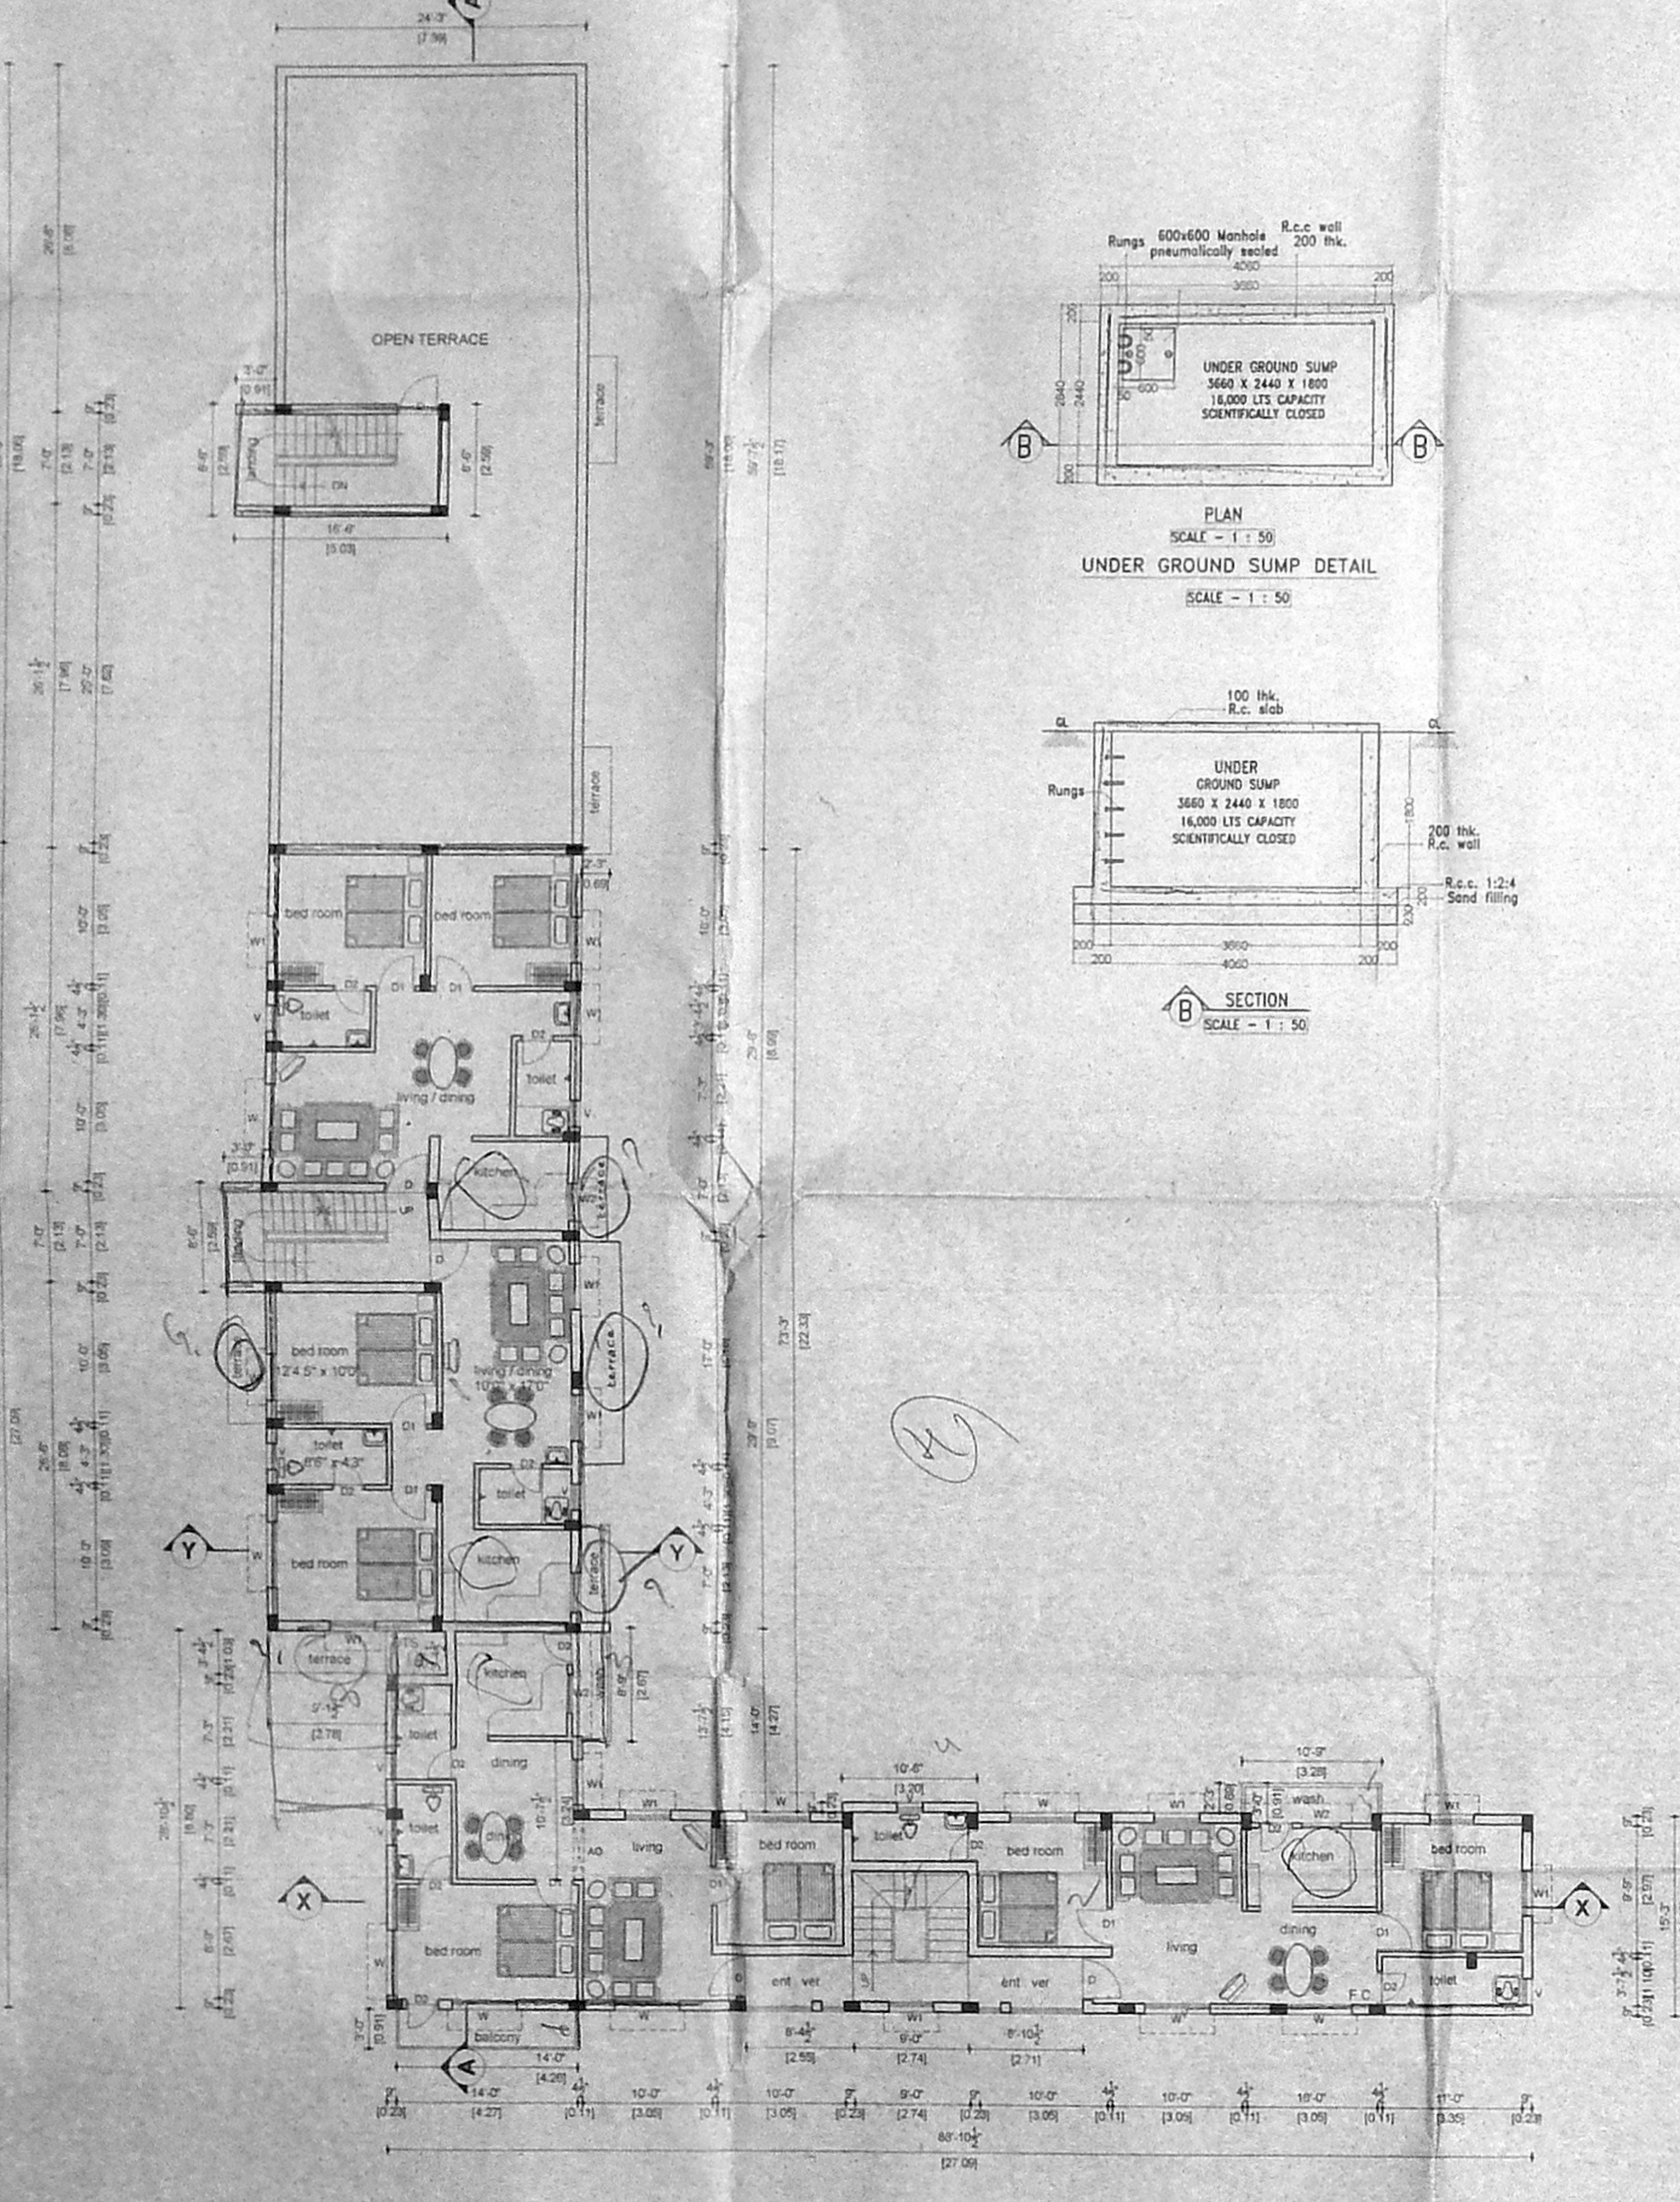


SECOND FLOOR PLAN

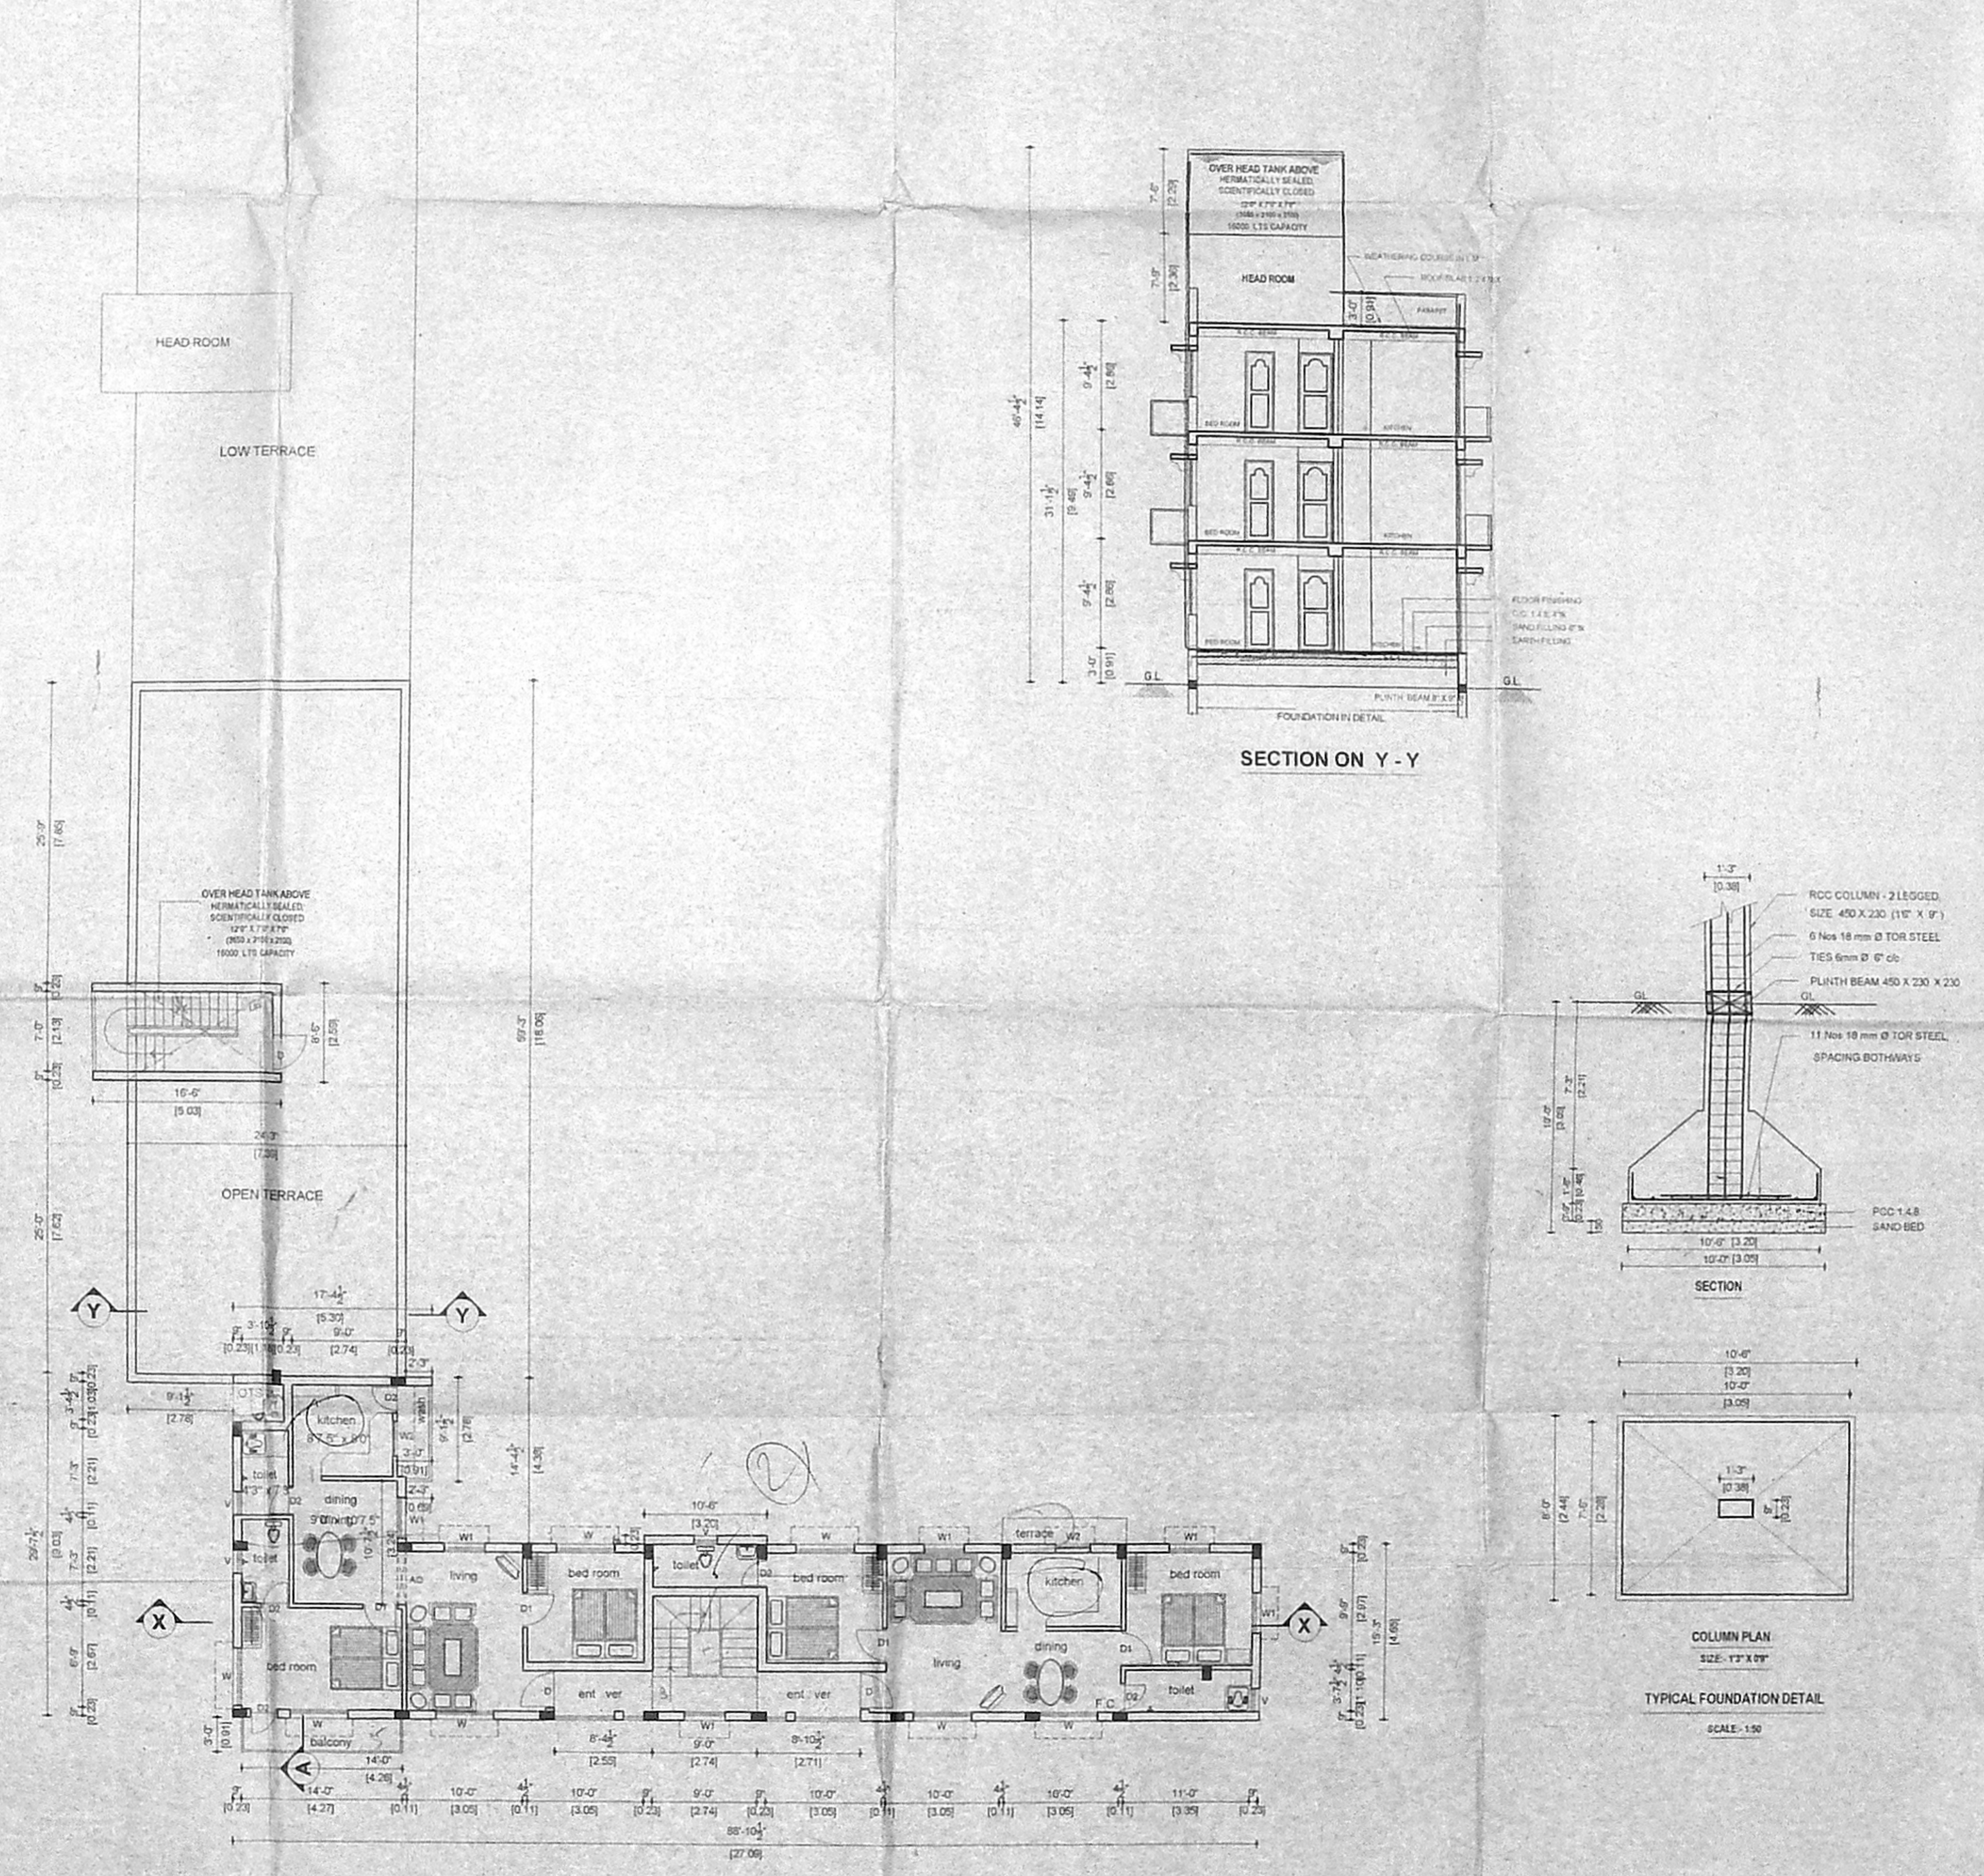


THIRD FLOOR PLAN

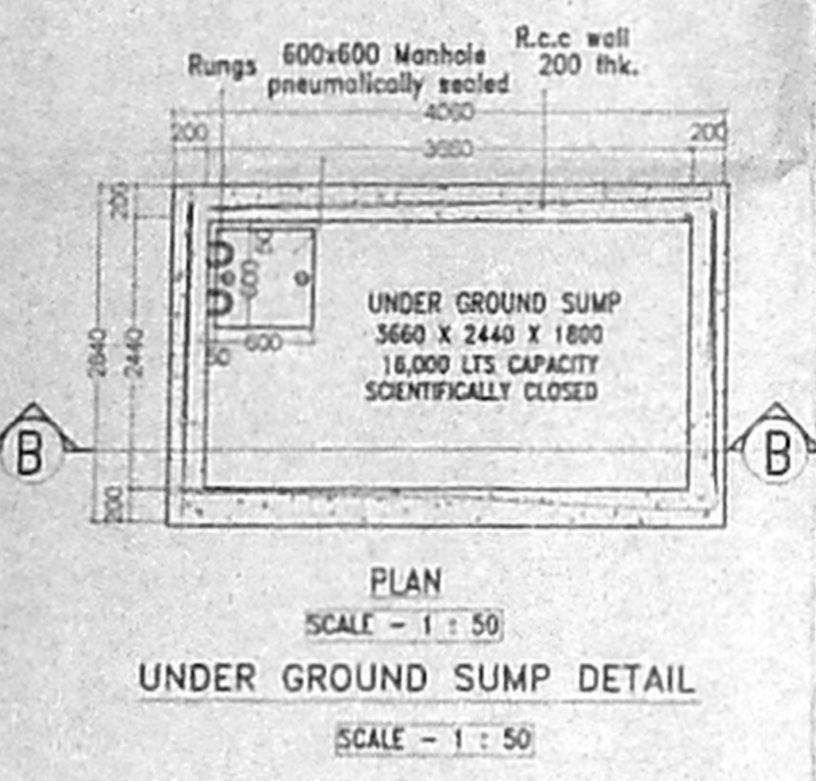


UNDER GROUND SUMP DETAIL
 SCALE - 1 : 50

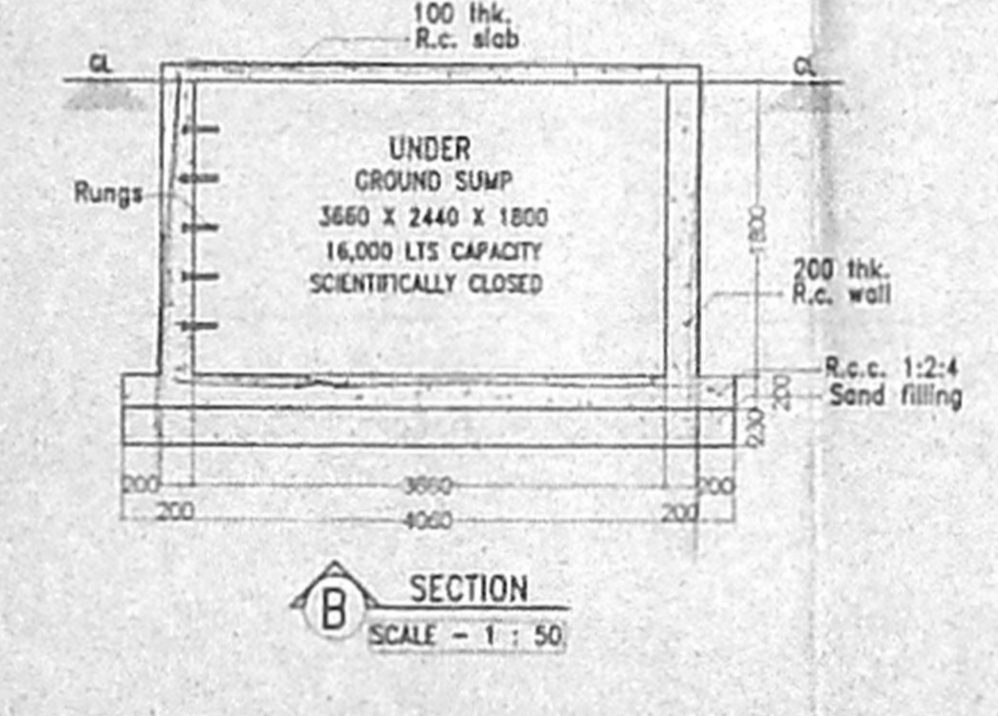

SECTION
 SCALE - 1 : 50

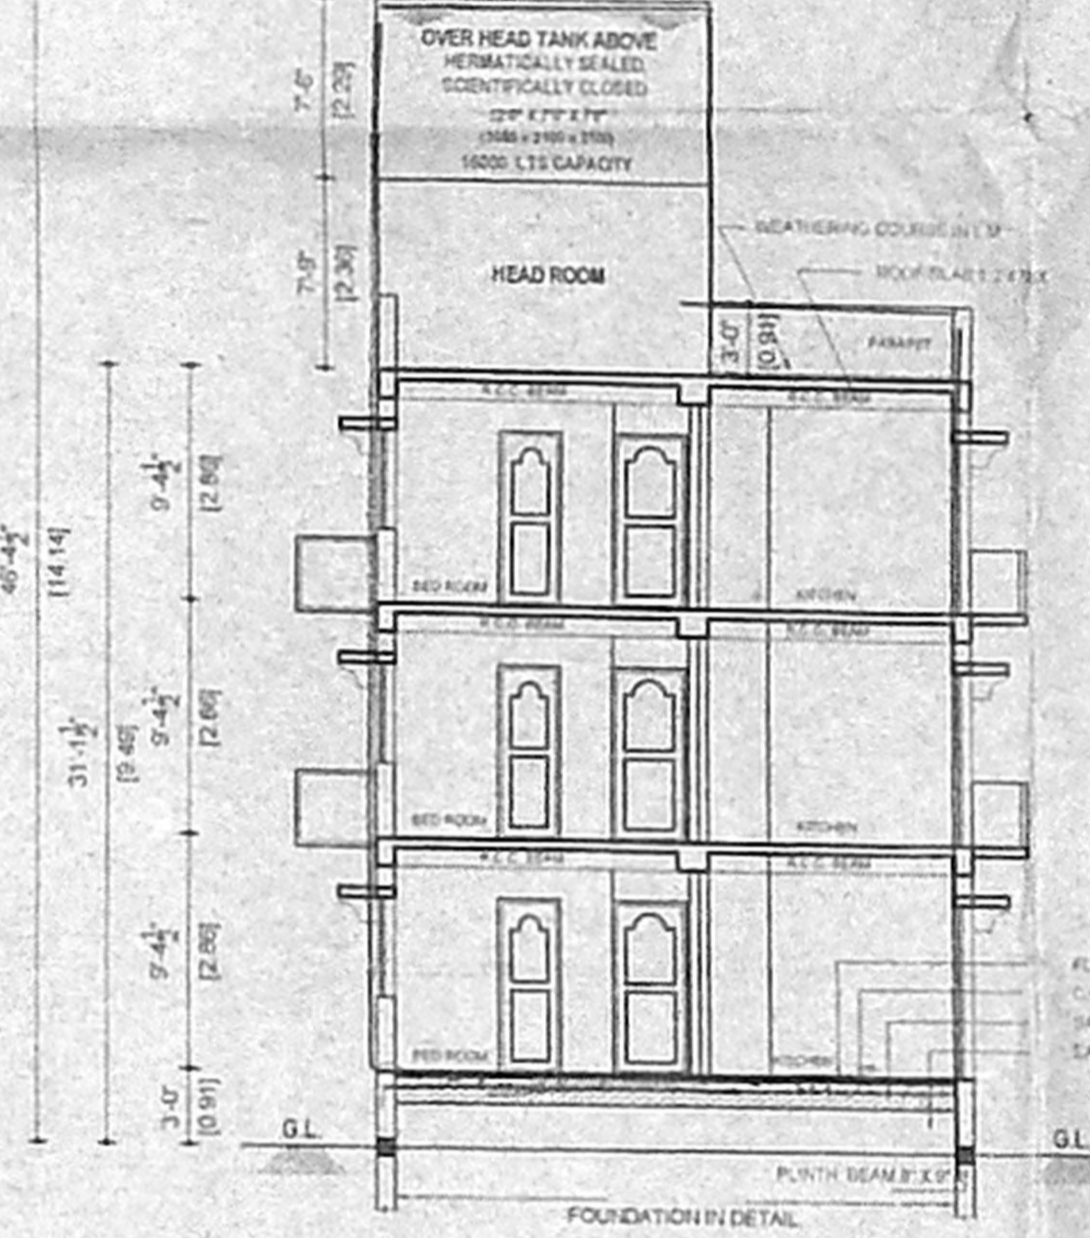

SECTION ON Y - Y

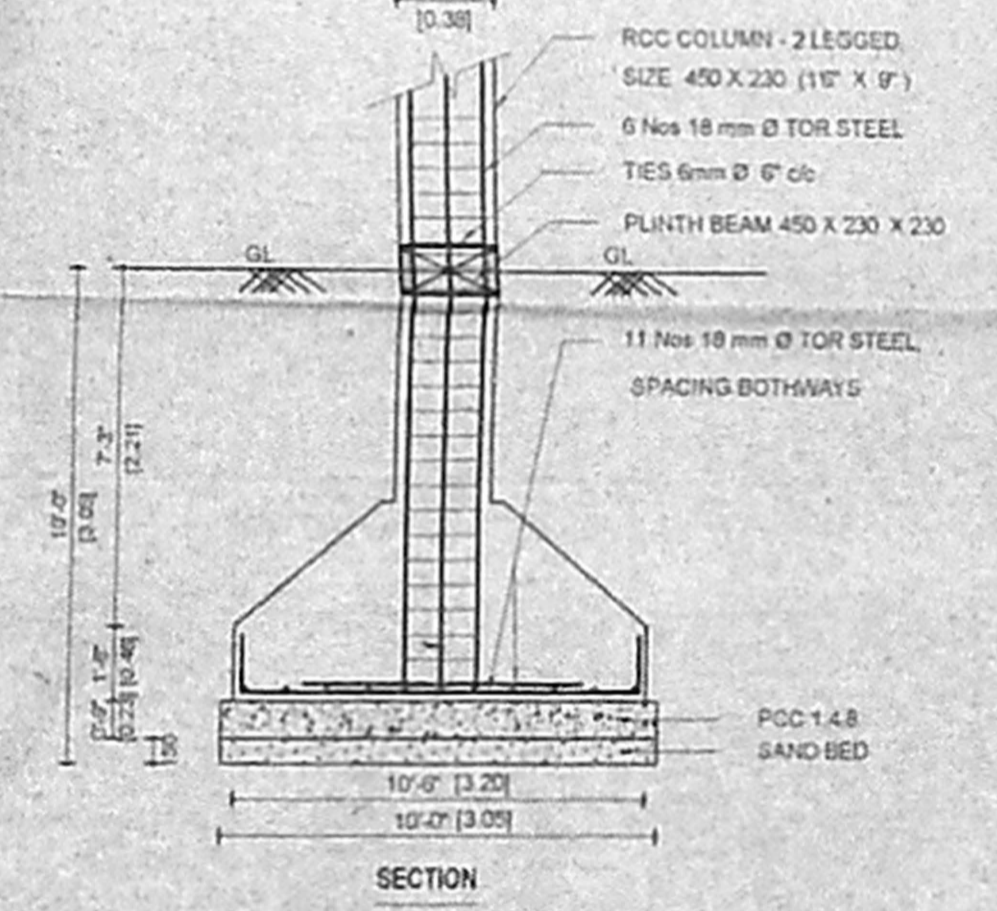

TYPICAL FOUNDATION DETAIL
 SCALE - 1:50

PLAN SHOWING THE PROPOSED RESIDENTIAL BUILDING AT DOOR No.106, AVADHANAN PAPPHER ROAD IN DIVISION No. 102, AND DOOR No. 18, A.P. 1st LANE, IN DIVISION No. 100, CHOOLAI, CHENNAI - 112, R.S. No 1875, 1859 / 3, 1876, BLOCK No. 29, PURASAWAKKAM DIVISION, ZONE - VII.

JOINERY DETAIL

D	MAIN DOOR	3'0" X 7'0"	1000 X 2135
D1	DOOR	3'0" X 7'0"	1000 X 2135
D2	DOOR	2'6" X 7'0"	760 X 2135
W	WINDOW	5'0" X 4'0"	1500 X 1200
W1	WINDOW	3'6" X 4'0"	1370 X 1200
W2	WINDOW	3'0" X 4'0"	910 X 1200
V	VENTILATOR	2'0" X 1'6"	600 X 450

SPECIFICATION


FILLING	WITH RIVER SAND
FOUNDATION	COLUMN FOOTING
PLASTERING	C/M 1:5 FOR WALLS & 1:3 FOR CEILING
CEMENT PAINT	2 COATS FOR WALLS & 1 EXTRA COAT FOR CEILING
R.C.C	1:2:4 FOR SLABS & LINTELS
WOOD WORK	ALL WOOD WORKS IN BEST QUALITY TIMBER
WEATHERING	B-BELLY LIME MORTAR
COVER ROOF	C/M 1:3 FOR SUPER STRUCTURE
FLOORING	SILVER GREY MOSAIC TILES

AREA STATEMENT

	Sq.m	Sq.ft
PLOT AREA	8388.00	779.85
STR.7 GROUND FLOOR AREA	3312.56	279.87
FIRST FLOOR AREA	4767.85	442.93
SECOND FLOOR AREA	3104.08	288.37
THIRD FLOOR AREA	1823.25	180.80
TOTAL FLOOR AREA	12507.74	1181.97
PLOT COVERAGE	58.83 %	
F.S.1	1.50	

COLOUR CODE

PROPOSED	---
ROAD	---
BOUNDARY	---

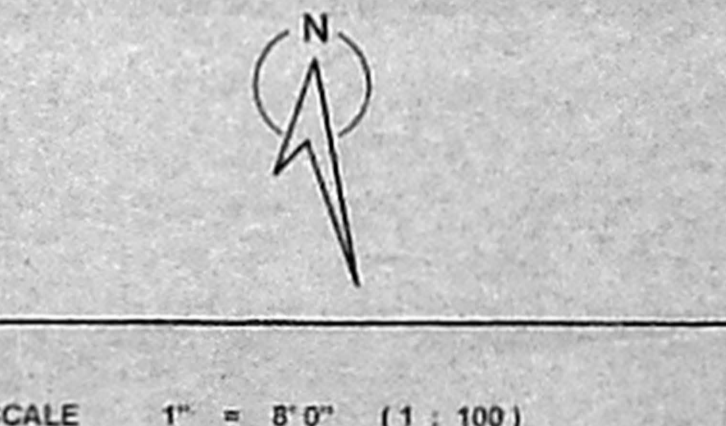

SCALE 1" = 8'0" (1 : 100)

OWNER
 ER. K. SELVAM,
 B.E (Civil), AME, C.Engg(I), AITP,
 REGISTERED CIVIL & STRUCTURAL
 CLASS II SURVEYOR,
 Reg. No. 65/1971-7905,
 LICOR No. 11324-1148 BLOCK,
 H. 48/23 E-1, CHENNAI-600 037,
 (BEAR 343 PARASH CHHOLAI)
 PHONE No. 24565550
 LICENSED SURVEYOR 2050