




PLAN SHOWING THE PROPOSED RESIDENTIAL BUILDINGS AT DOOR No.73, HAJEE ABDUL RAHIM SAHIB ROAD, R.S.No.247/6, 248/47, BLOCK No.15, PERAMBUR, CHENNAI-11, DIVISION-39, ZONE-III, CHENNAI CORPORATION

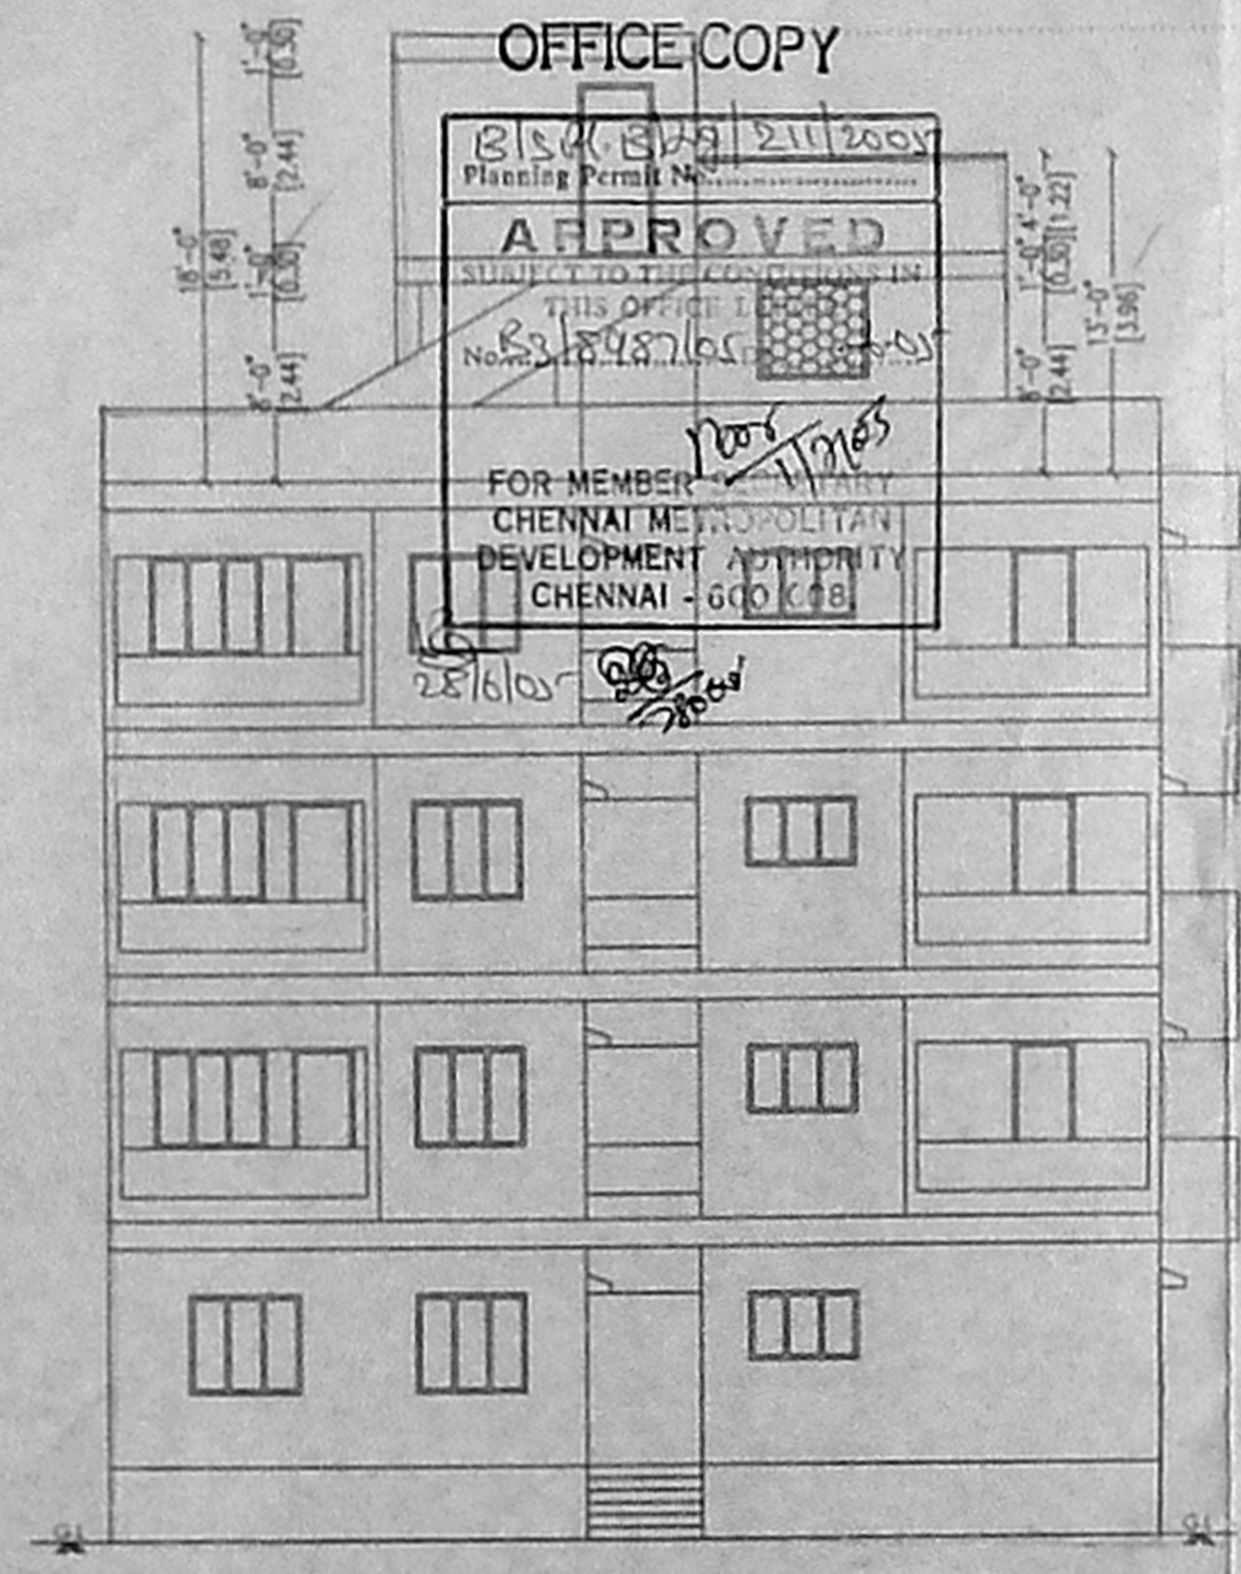


ELEVATION (BLOCK - A & B)

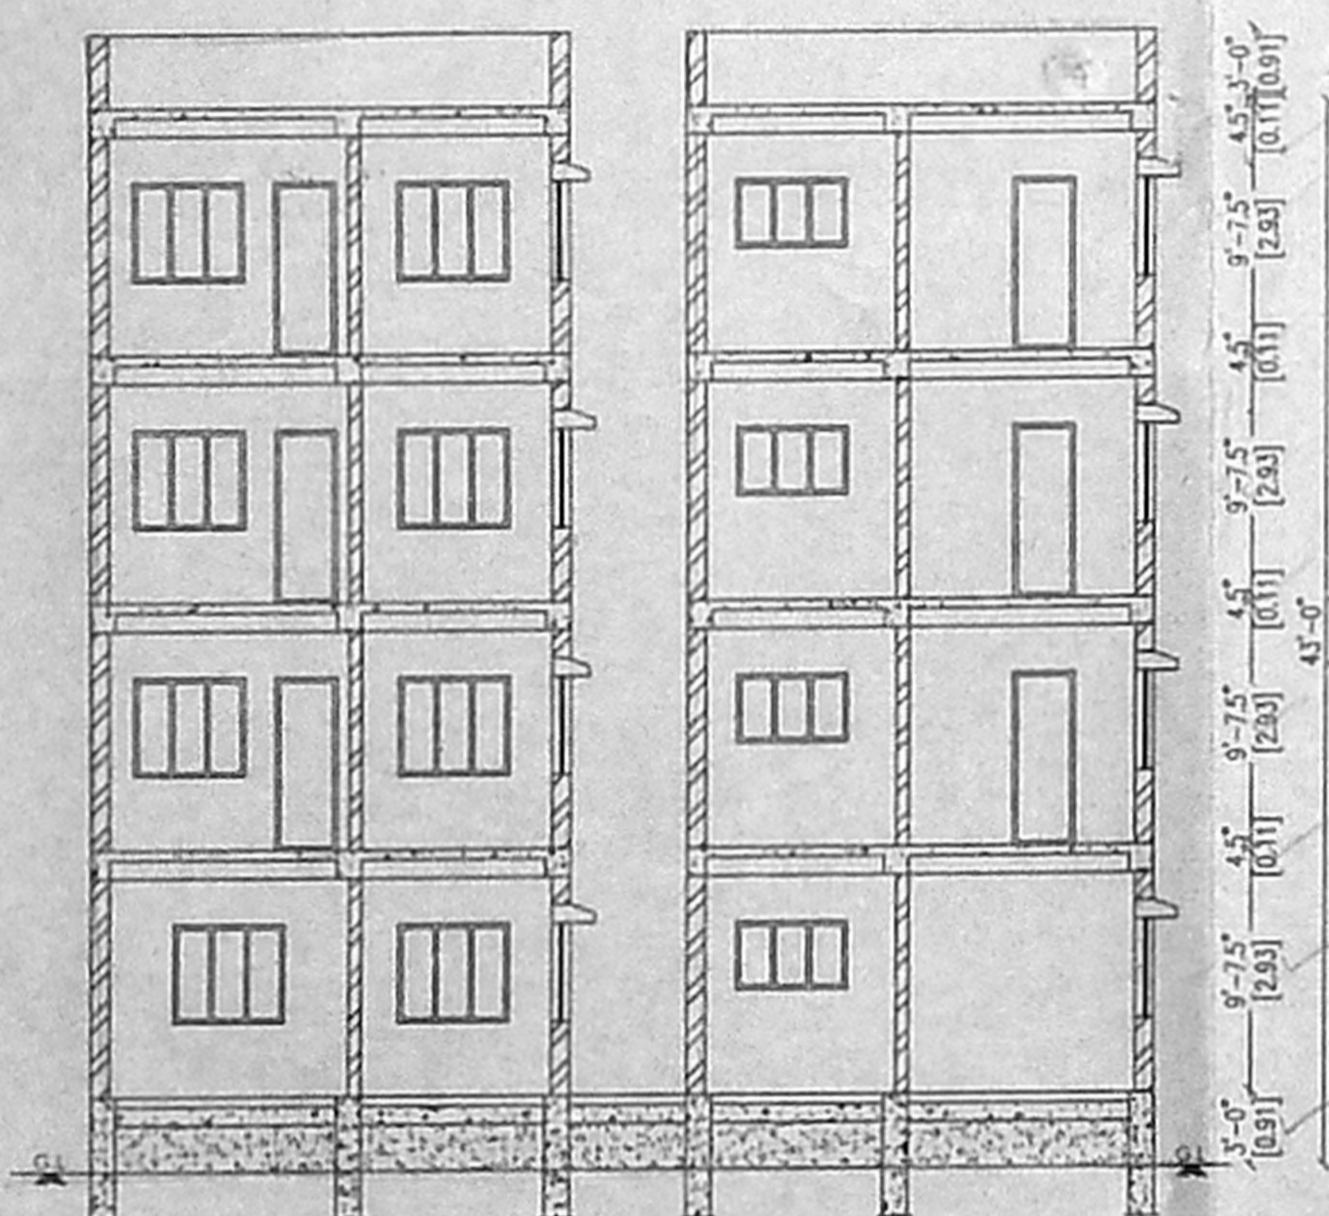


SECTION ON 'A-A' (BLOCK - A & B)

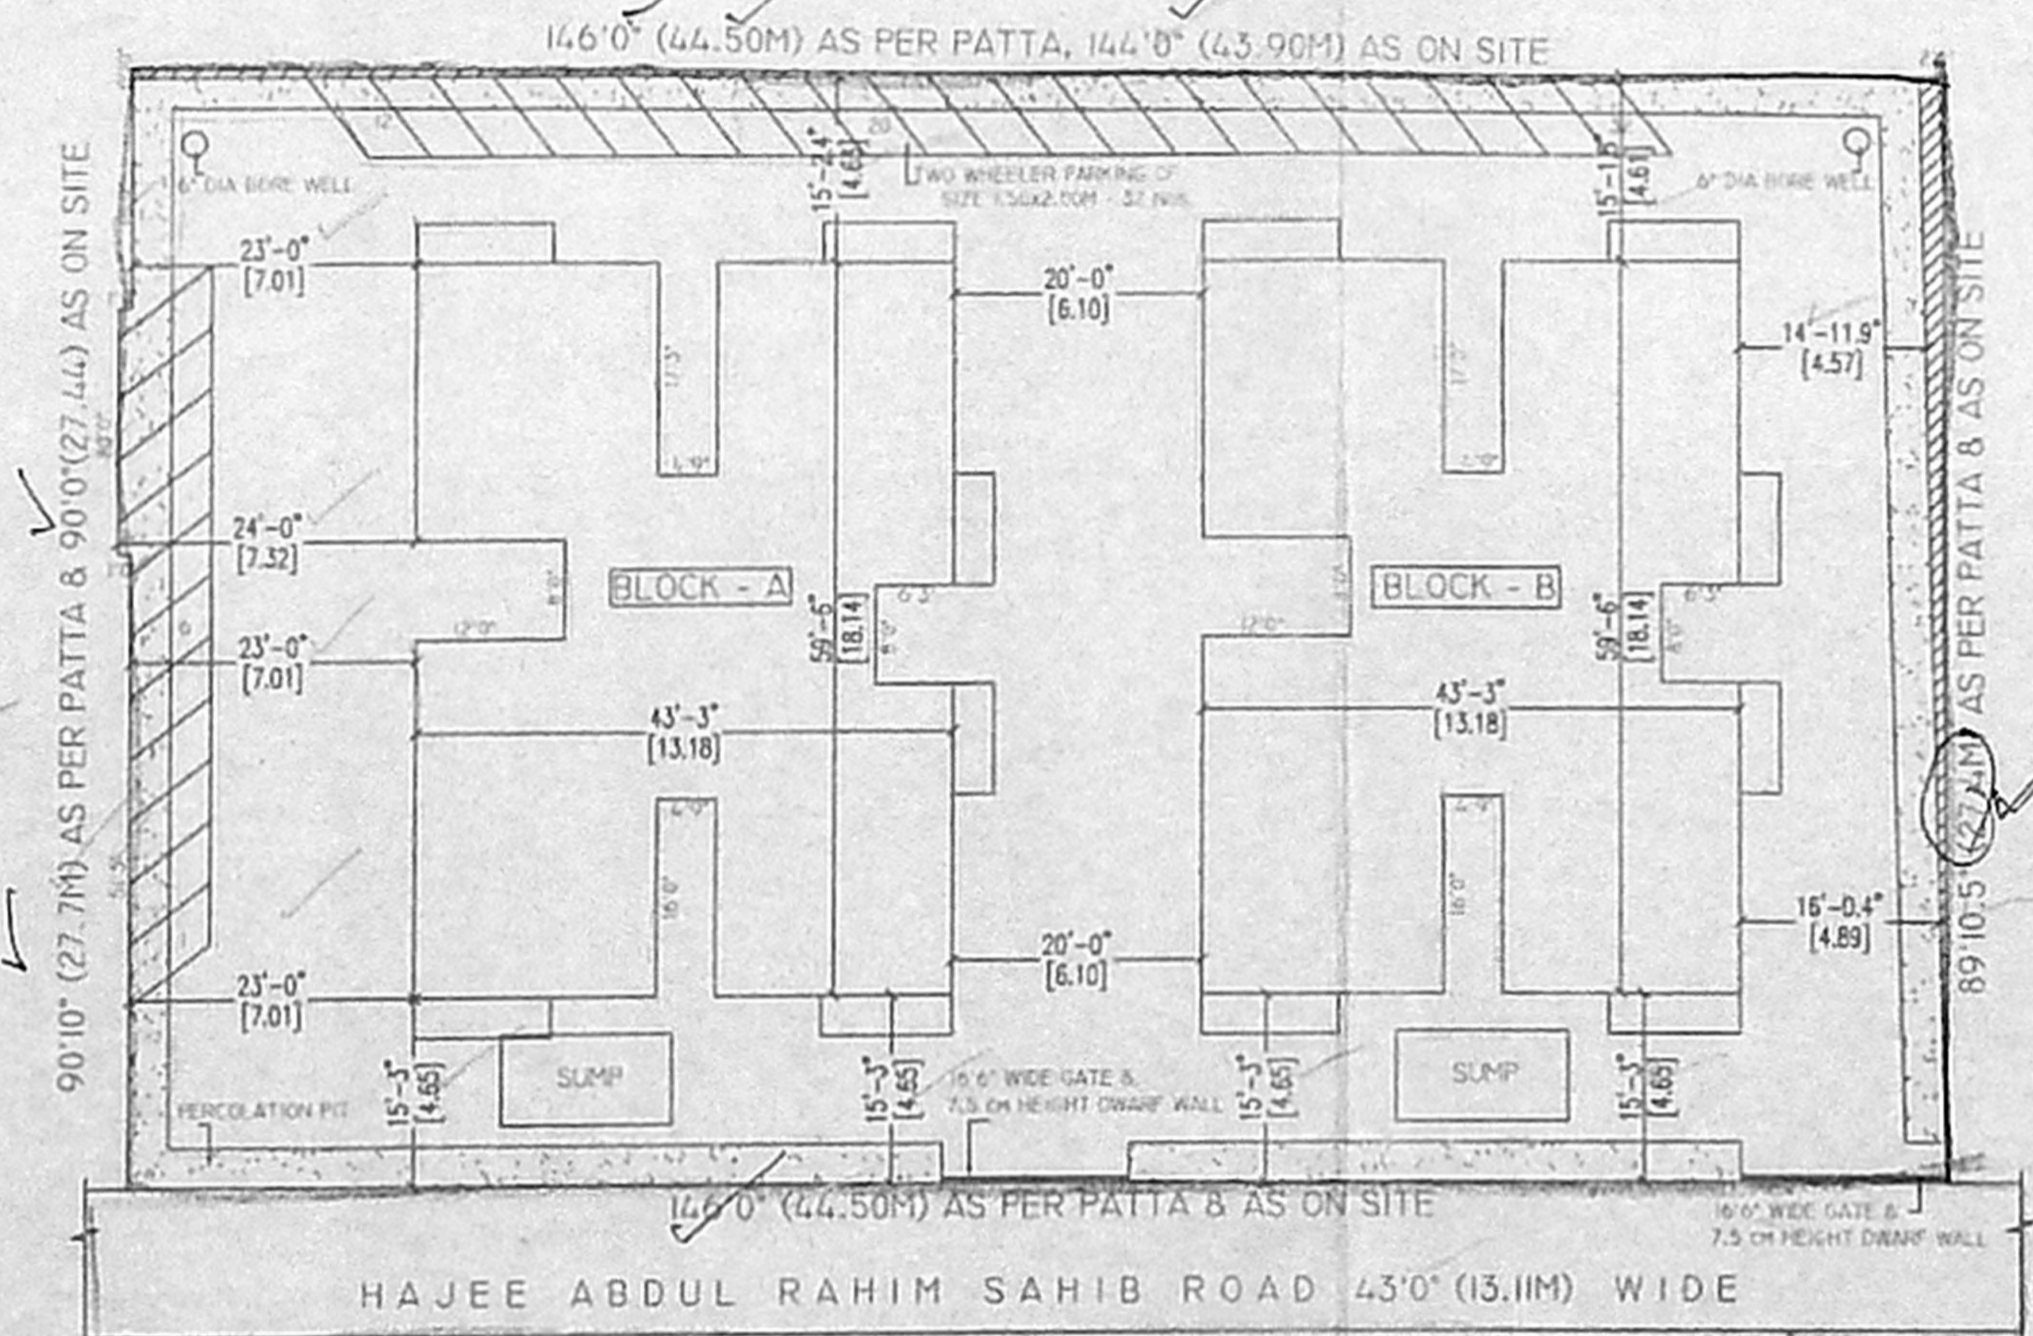

SITE PLAN (SCALE - 1:200 (OR) 1"=16'0")

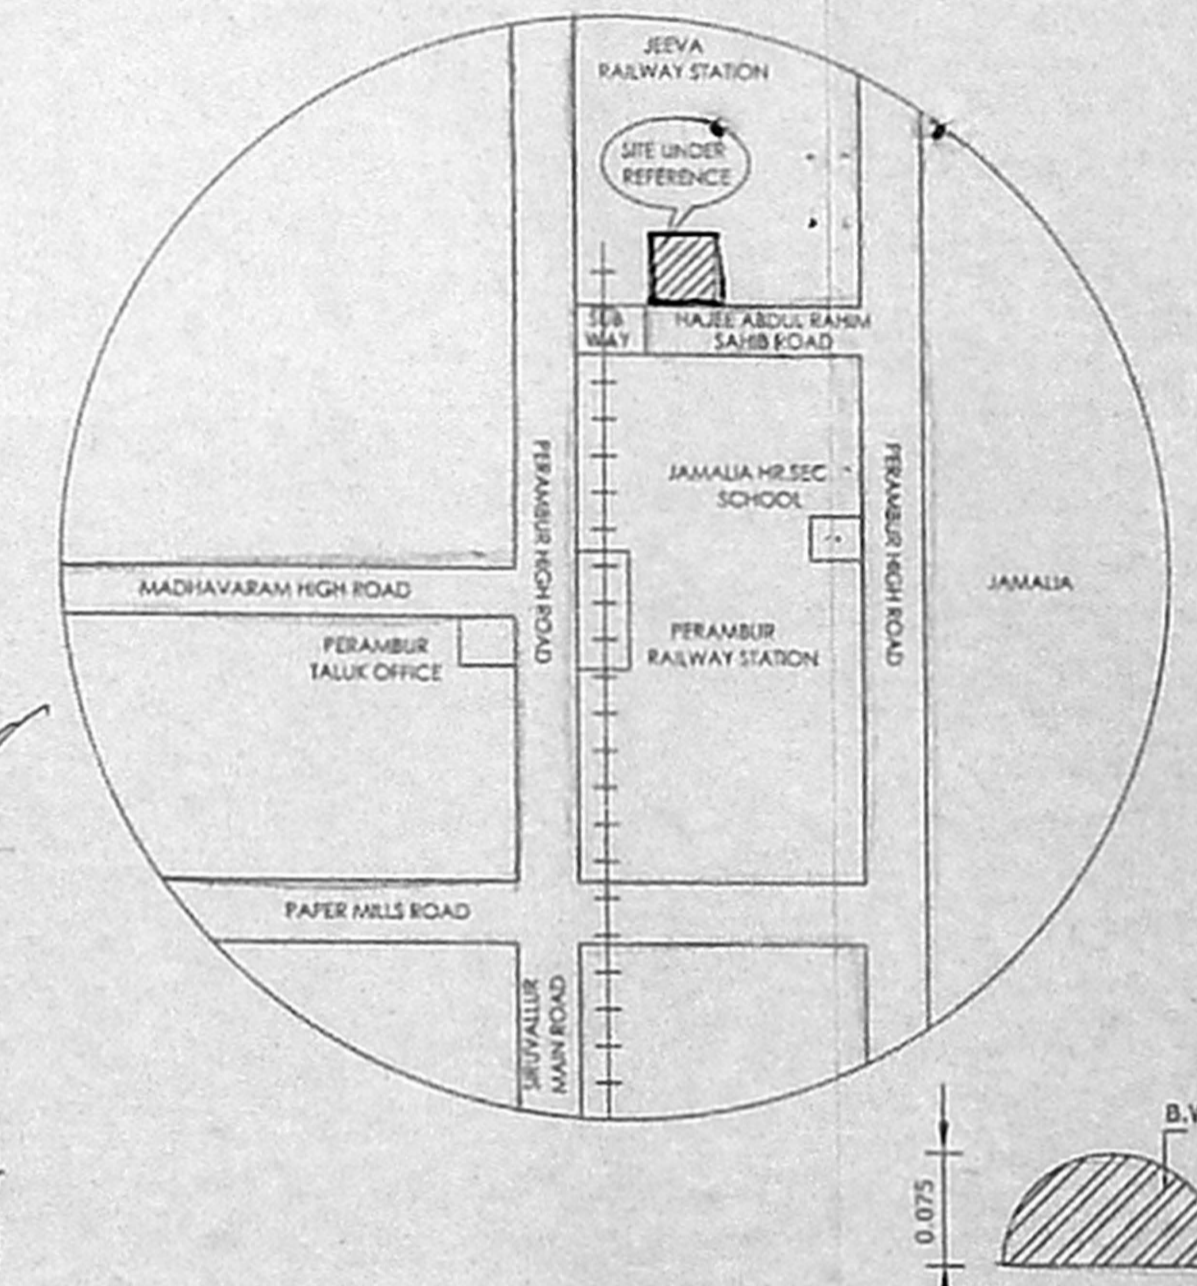


KEY PLAN (NOT TO SCALE)

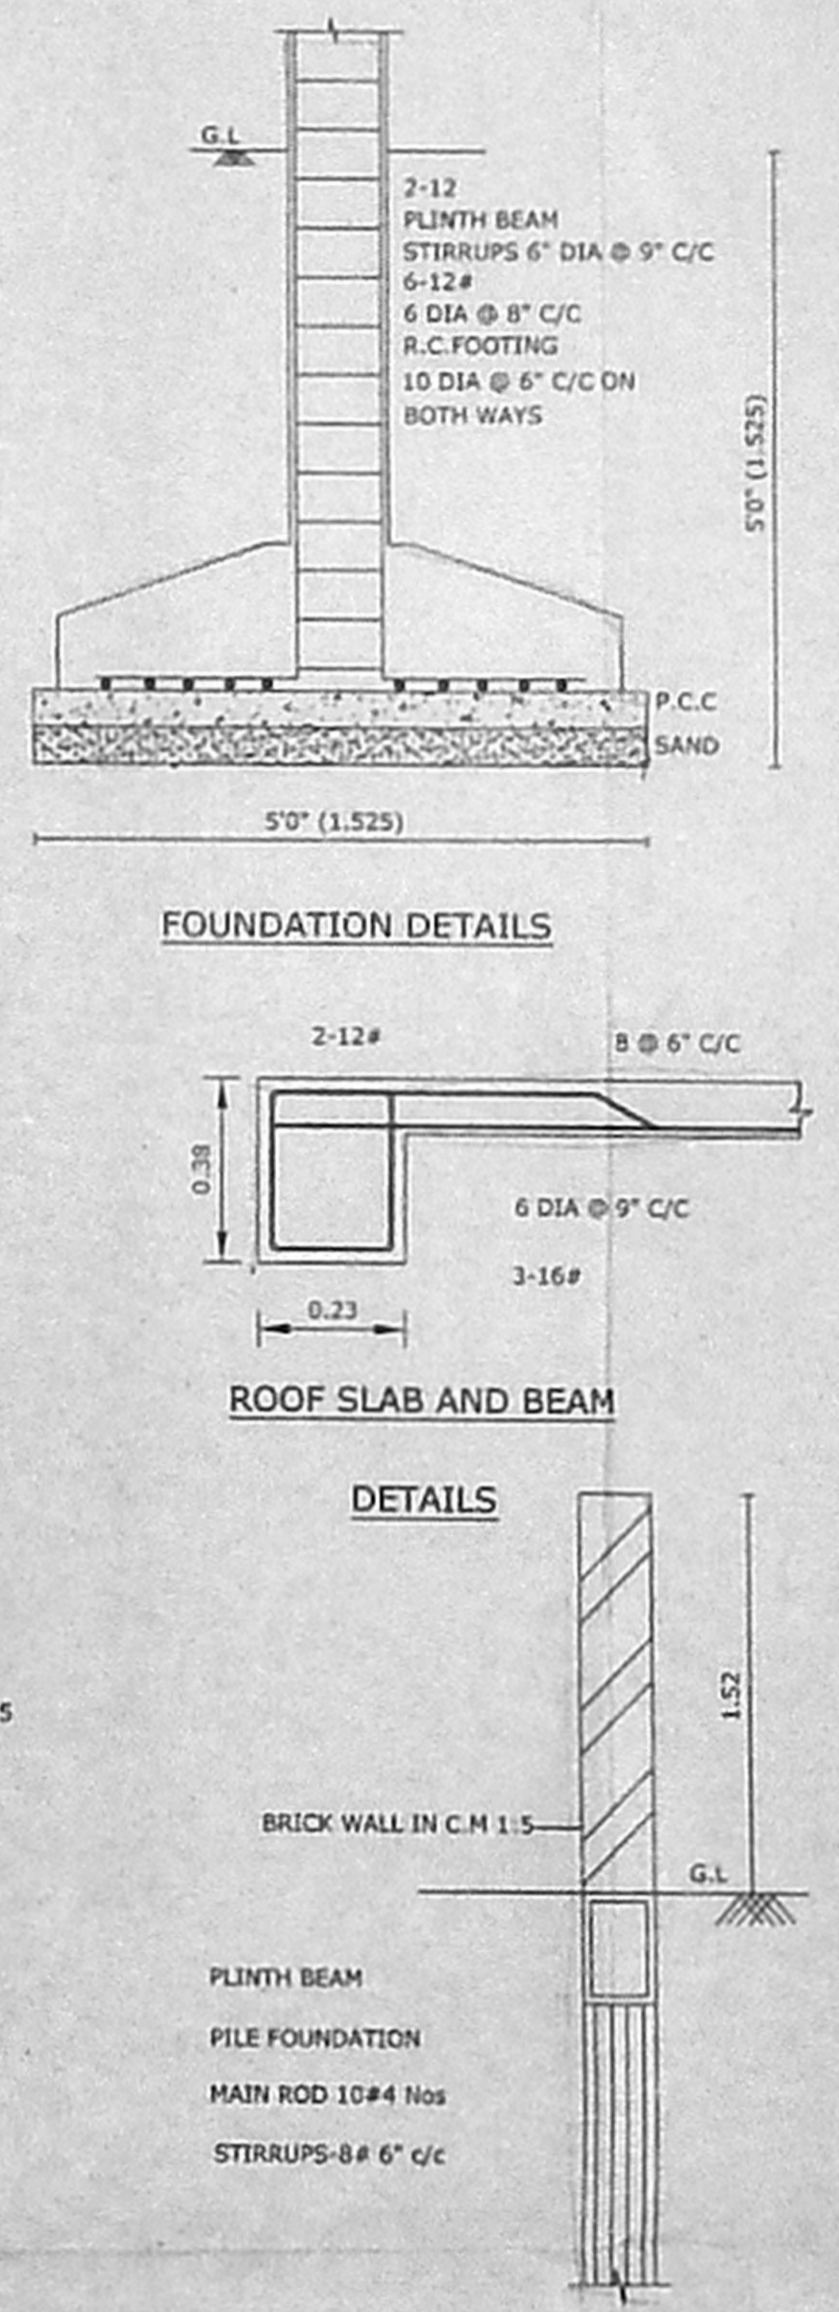


FOUNDATION DETAILS

ROOF SLAB AND BEAM

DETAILS

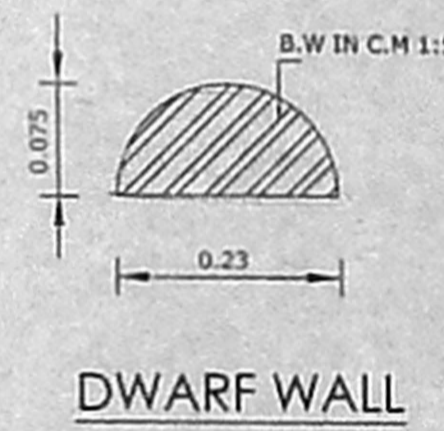

DWARF WALL

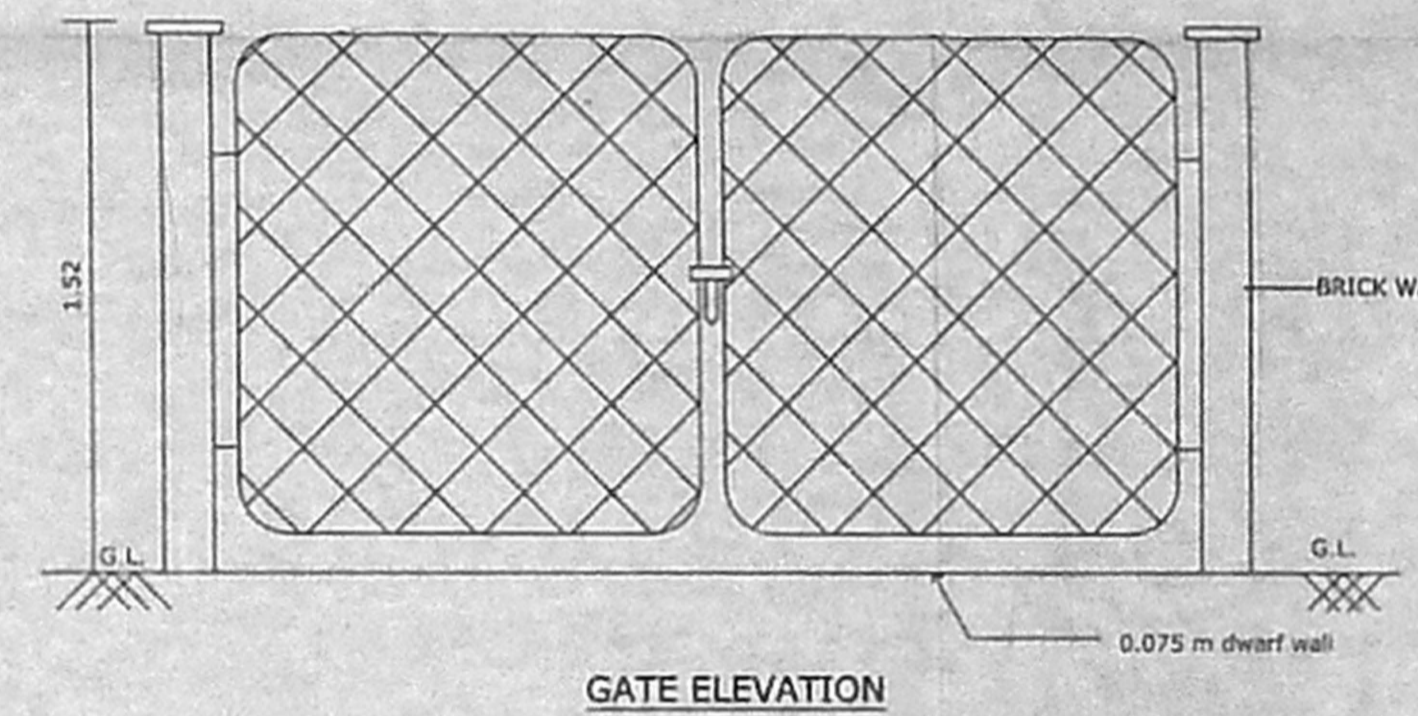


GATE ELEVATION

DETAILS OF COMPOUND WALL


FOUNDATION DETAILS

PLAN


BORE WELL

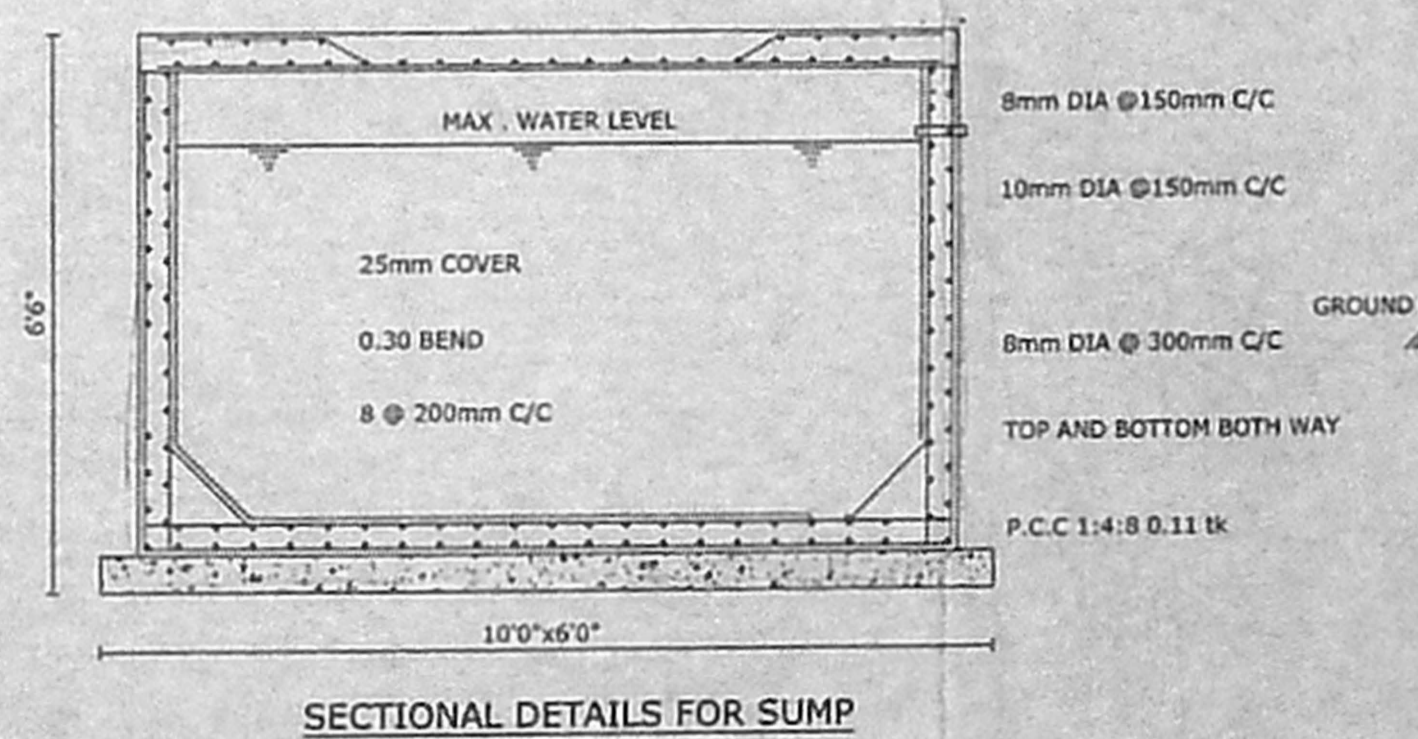


SECTIONAL DETAILS FOR SUMP (HERMITICALLY CLOSED)

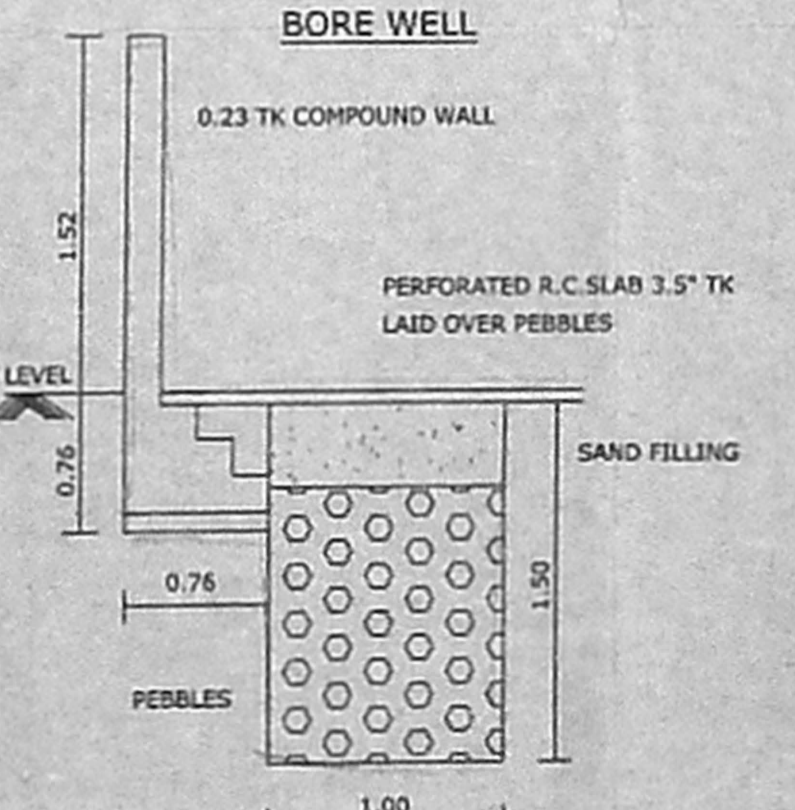


PERCOLATION PIT

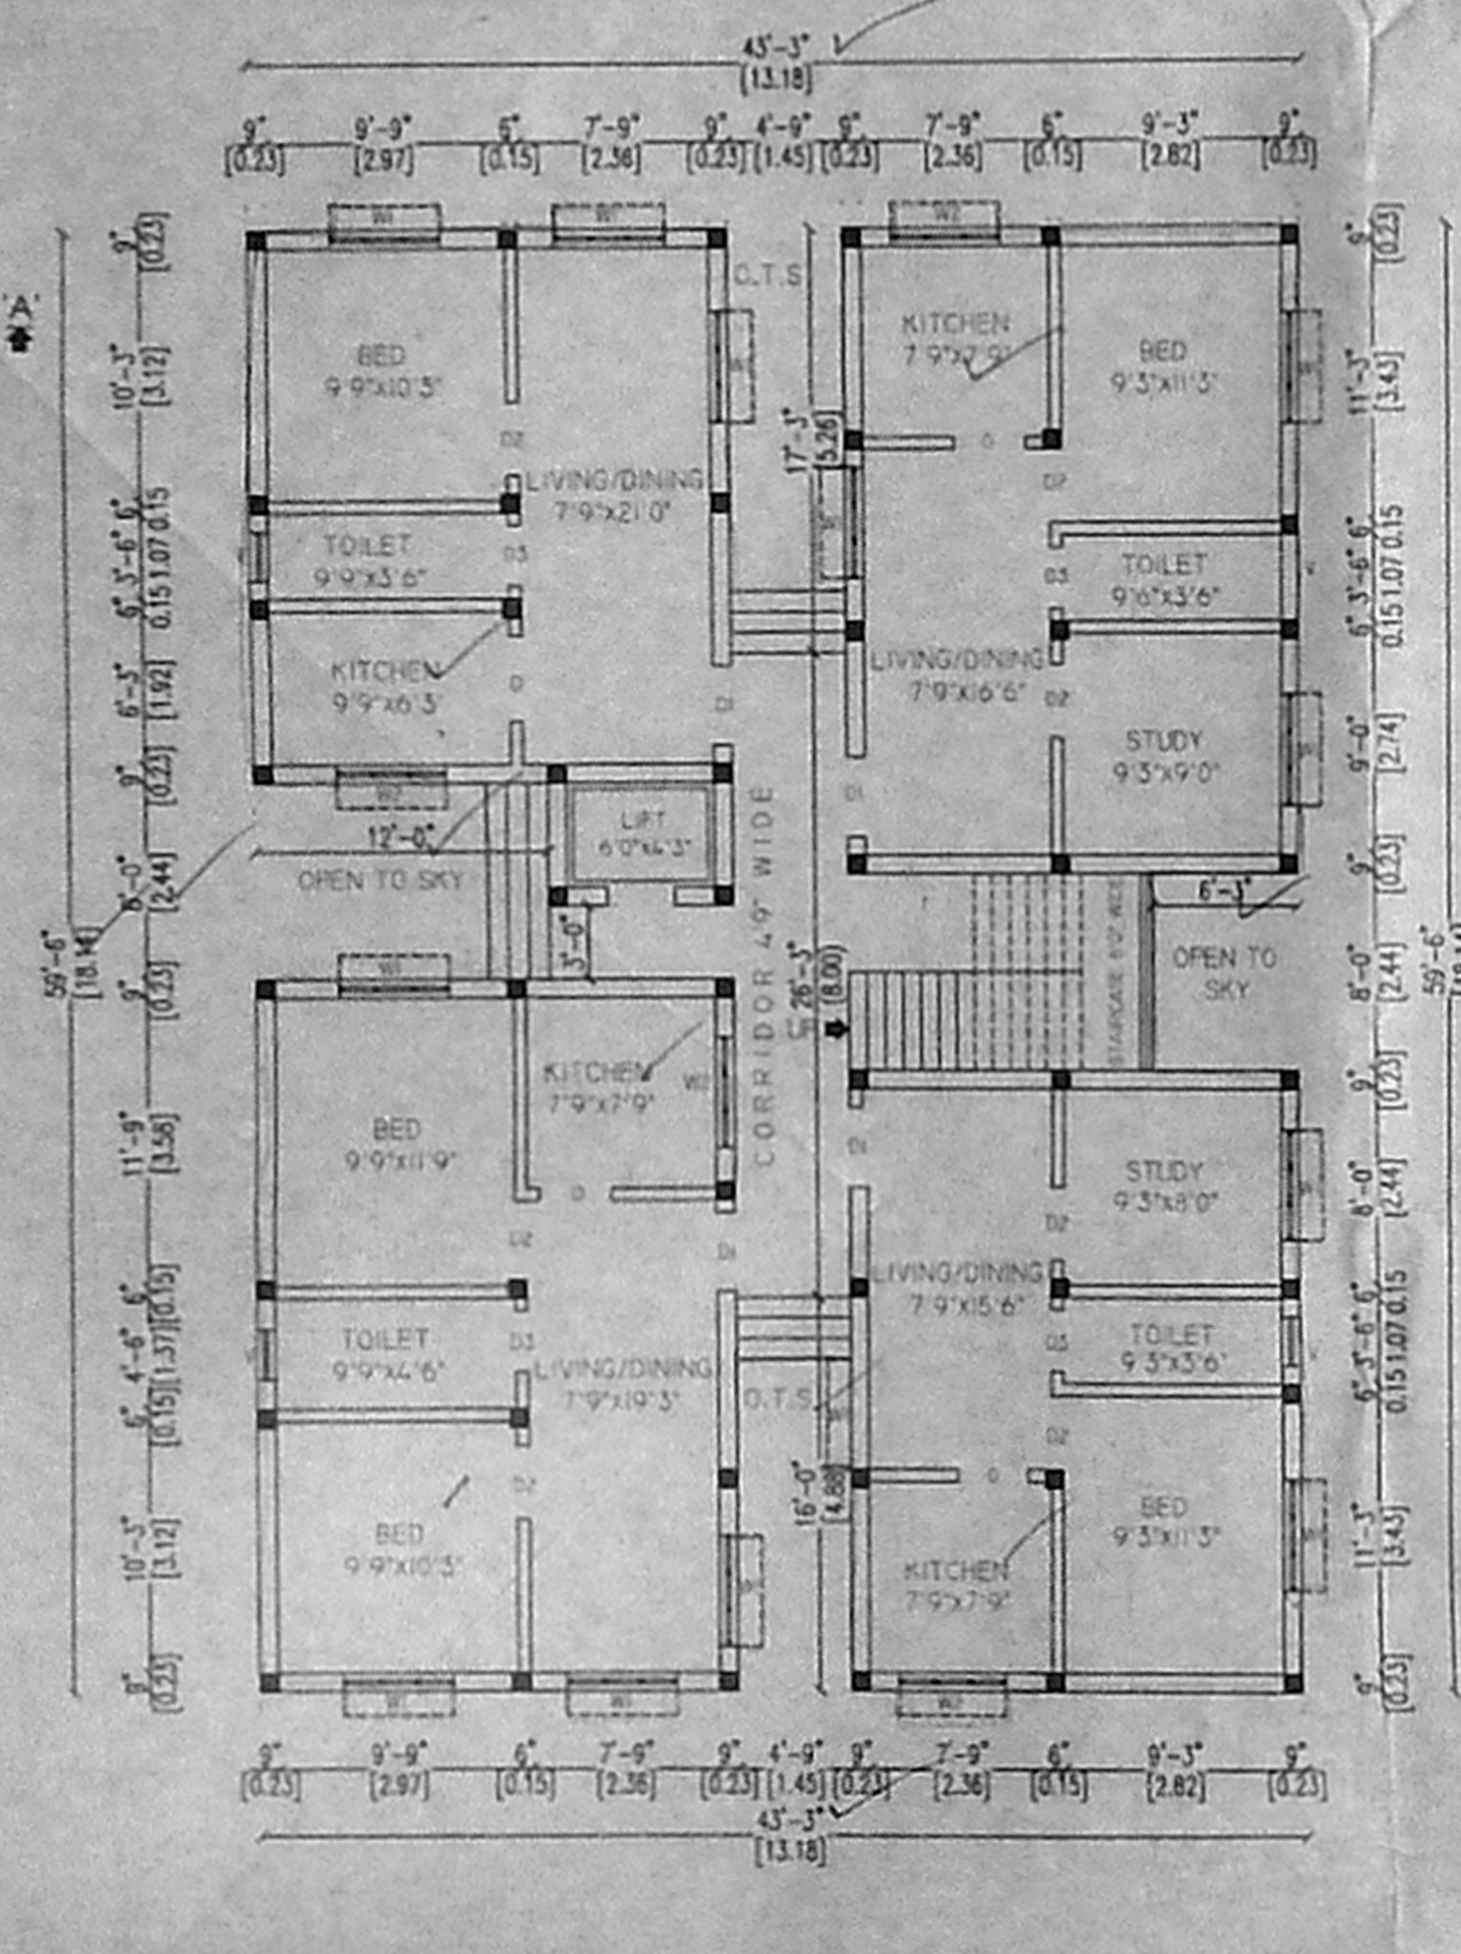

GROUND FLOOR PLAN (BLOCK - A & B)

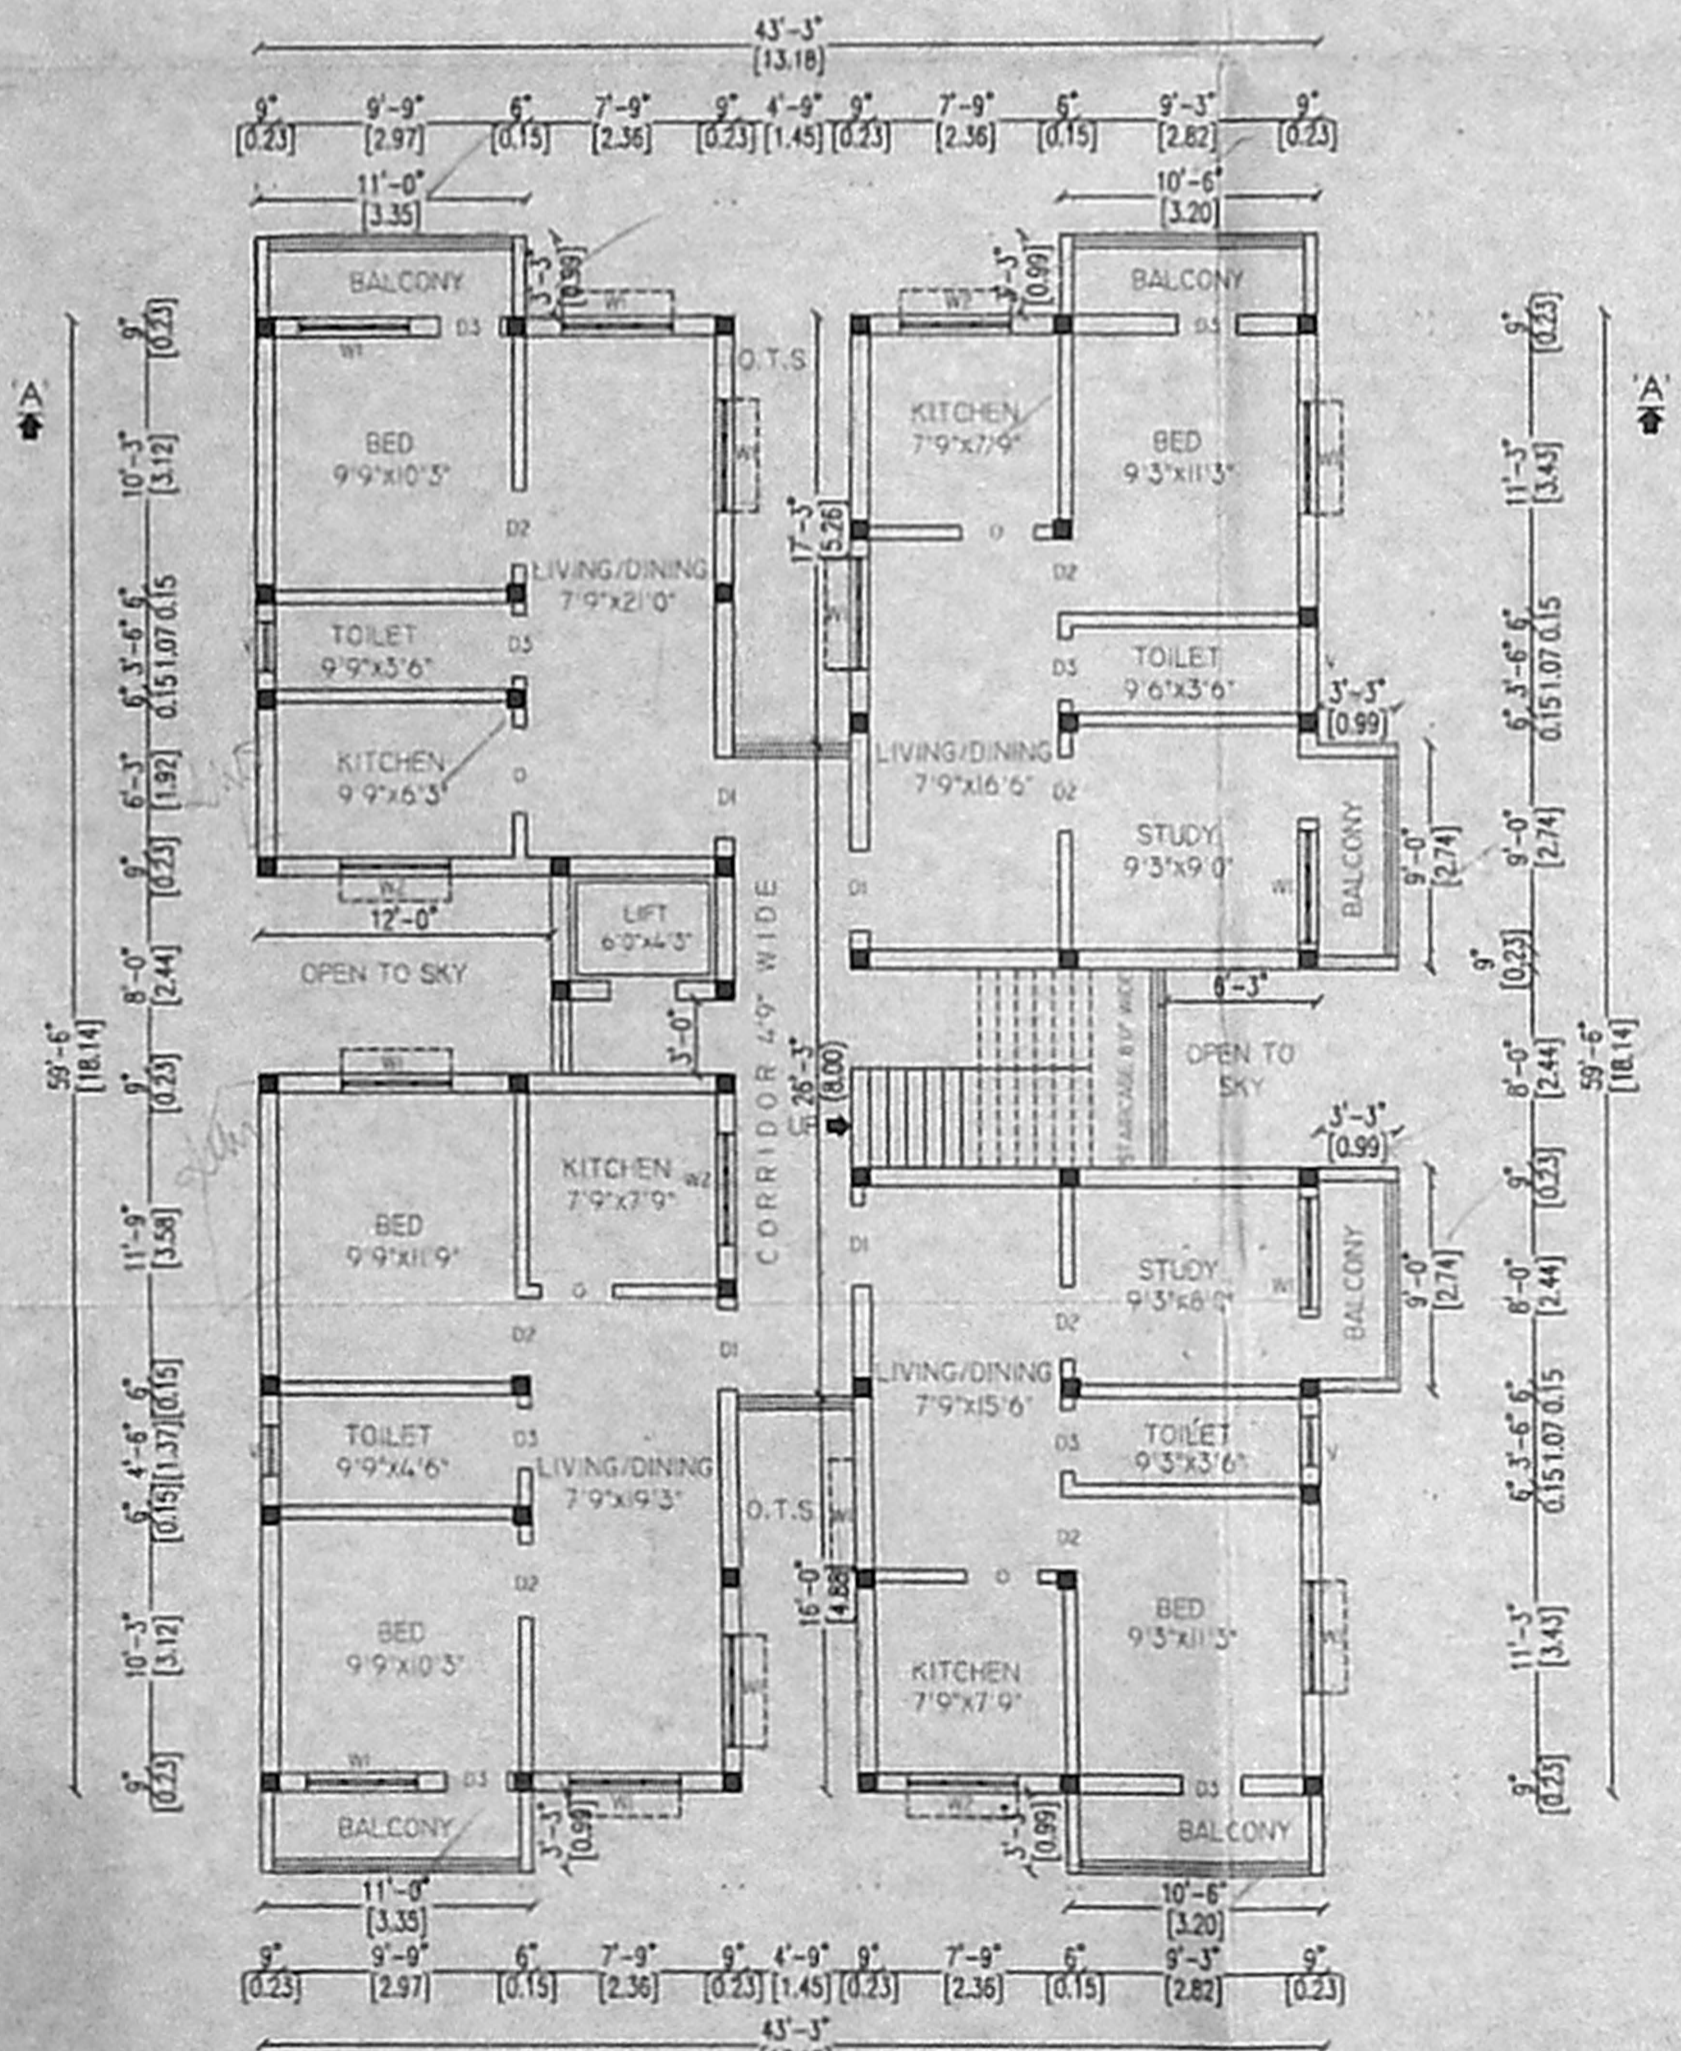

1st, 2nd & 3rd FLOOR PLAN (BLOCK - A & B)

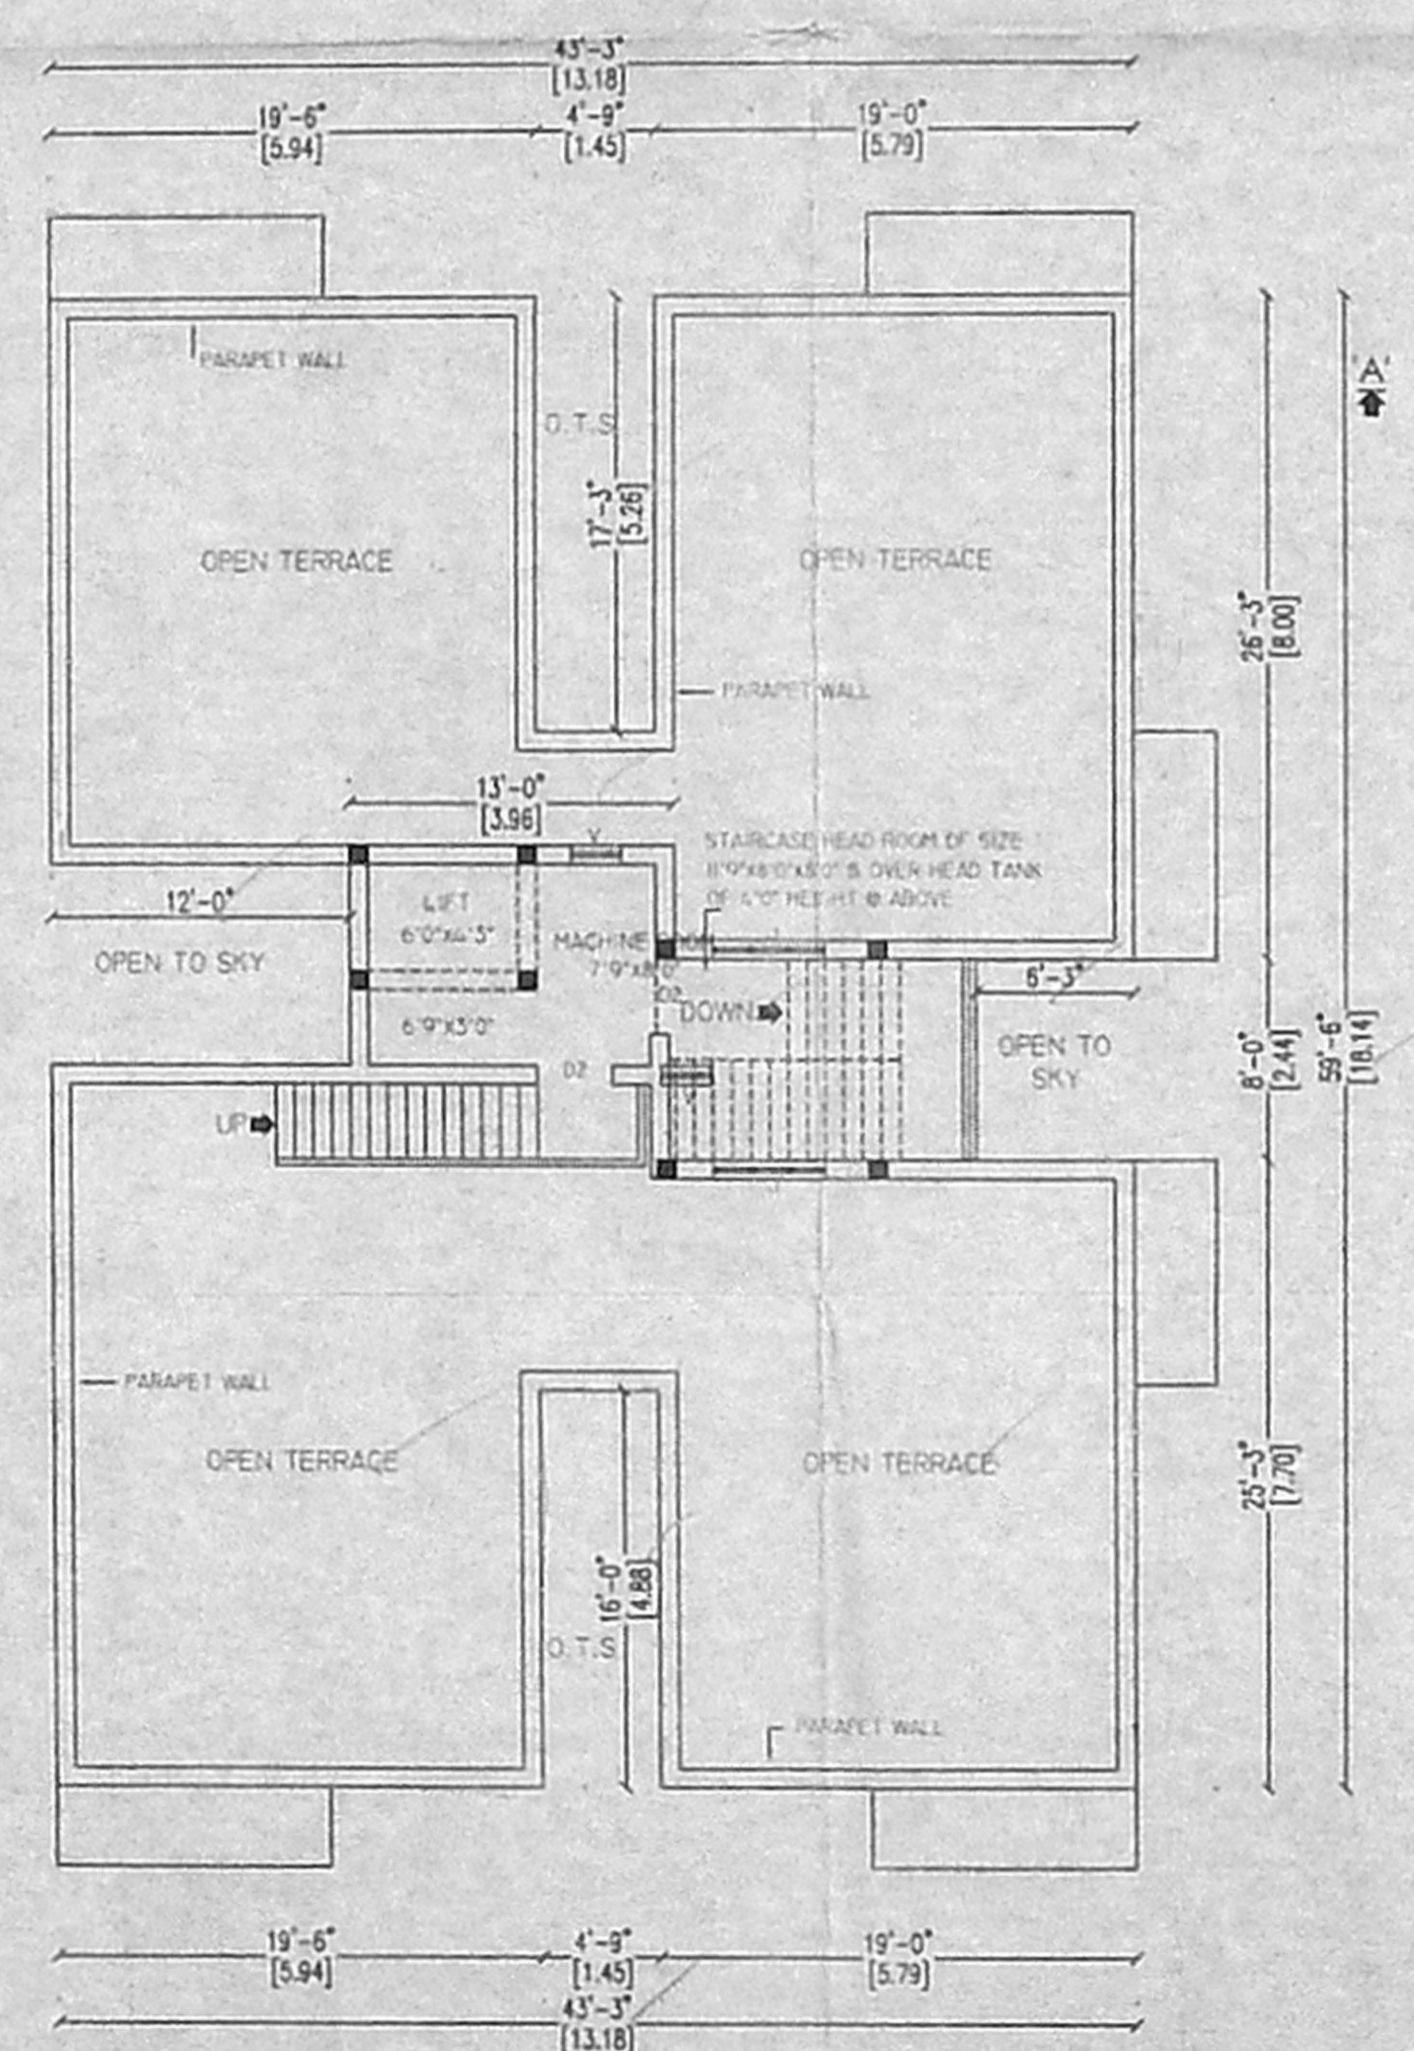

TERRACE PLAN (BLOCK - A & B)

**NORTH POINT:**

**SPECIFICATIONS:**

- ROOF SLAB IN R.C.C. 1:1:4
- HOLLOW BLOCK WALL IN PORTLAND CEMENT MORTAR 1:5
- R.C.C COLUMN IN C.C. 1:1:4
- PLINTH BEAM IN C.C. 1:1:4
- WALL PLASTERING IN C.C. 1:1:4
- CEILING PLASTERING IN C.C. 1:1:4
- PARAPET WALL IN C.C. 1:1:4
- SILVER GREY MOSAIC TILES
- TEAK WOOD DOOR FRAMES AND FLUSH DOOR SHUTTERS
- ALUMINIUM SLIDING WINDOWS WITH 4mm THICK PLAIN GLASS
- WEATHERING COURSE-BRICK JELLY CONCRETE LAID WITH PRESSED CLAY TILES
- FLOORING CONCRETE IN C.C. 1:1:4
- SAND FILLING IN BASEMENT WITH RIVER SAND
- R.C.C. FOOTING IN C.C. 1:1:5
- G.L. - GROUND LEVEL

**SCHEDULE OF JOINERIES:**

D1 - DOOR - 1.00 x 2.13 - 3' 3" x 7' 0"  
 D2 - DOOR - 0.90 x 2.13 - 3' 0" x 7' 0"  
 D3 - DOOR - 0.76 x 2.13 - 2' 6" x 7' 0"  
 W1 - WINDOW - 1.37 x 1.22 - 4' 6" x 4' 0"  
 W2 - WINDOW - 1.37 x 0.83 - 4' 6" x 2' 6"  
 V - VENTILATOR - 0.61 x 0.76 - 2' 0" x 2' 6"  
 J - JALY - 1.37 x 1.37 - 4' 6" x 4' 6"

**AREA STATEMENT:**

DESCRIPTION	SQ.FT	SQ.M
PLOT EXTENT	12963.83	1204.34
GROUND FLOOR AREA	2269.44	210.83
FIRST FLOOR AREA	2467.69	229.25
SECOND FLOOR AREA	2467.69	229.25
THIRD FLOOR AREA	2467.69	229.25
TOTAL FLOOR AREA	9672.51 x 2 = 19345.02	898.58 x 2 = 1797.16
FLOOR SPACE INDEX (FSI)		1.492
PLOT COVERAGE		38.07%
No. OF DWELLING		32
No. OF TWO-WHEELER PARKING		32

**NOTES:**  
 SCALE - 1:100 (OR) 1"=8'0"  
 DIMENSIONS ARE MENTIONED IN 'METRES' AND 'FEET & INCHES'

**REFERENCE:**

PROPOSED BUILDING  
 ROAD LIMITS  
 SITE BOUNDARY

**APPLICANT'S SIGNATURE:**

*P. C. GOWRI SANKAR*

**P. C. GOWRI SANKAR**  
 BE, M.E., FIV, MISC, MIC,  
 CIVIL FOUNDATION, STRUCTURAL &  
 CHARTERED ENGINEER 10365-4  
 APPROVED VALLER 1-2576  
 Class I Licensed Surveyor (21)...  
 29, Ellaiamma Kall Street, 601 013  
 Cell 98400 54585, 255895035

**LICENSED SURVEYOR**