


FRONT ELEVATION

SECTION ON 'AA'

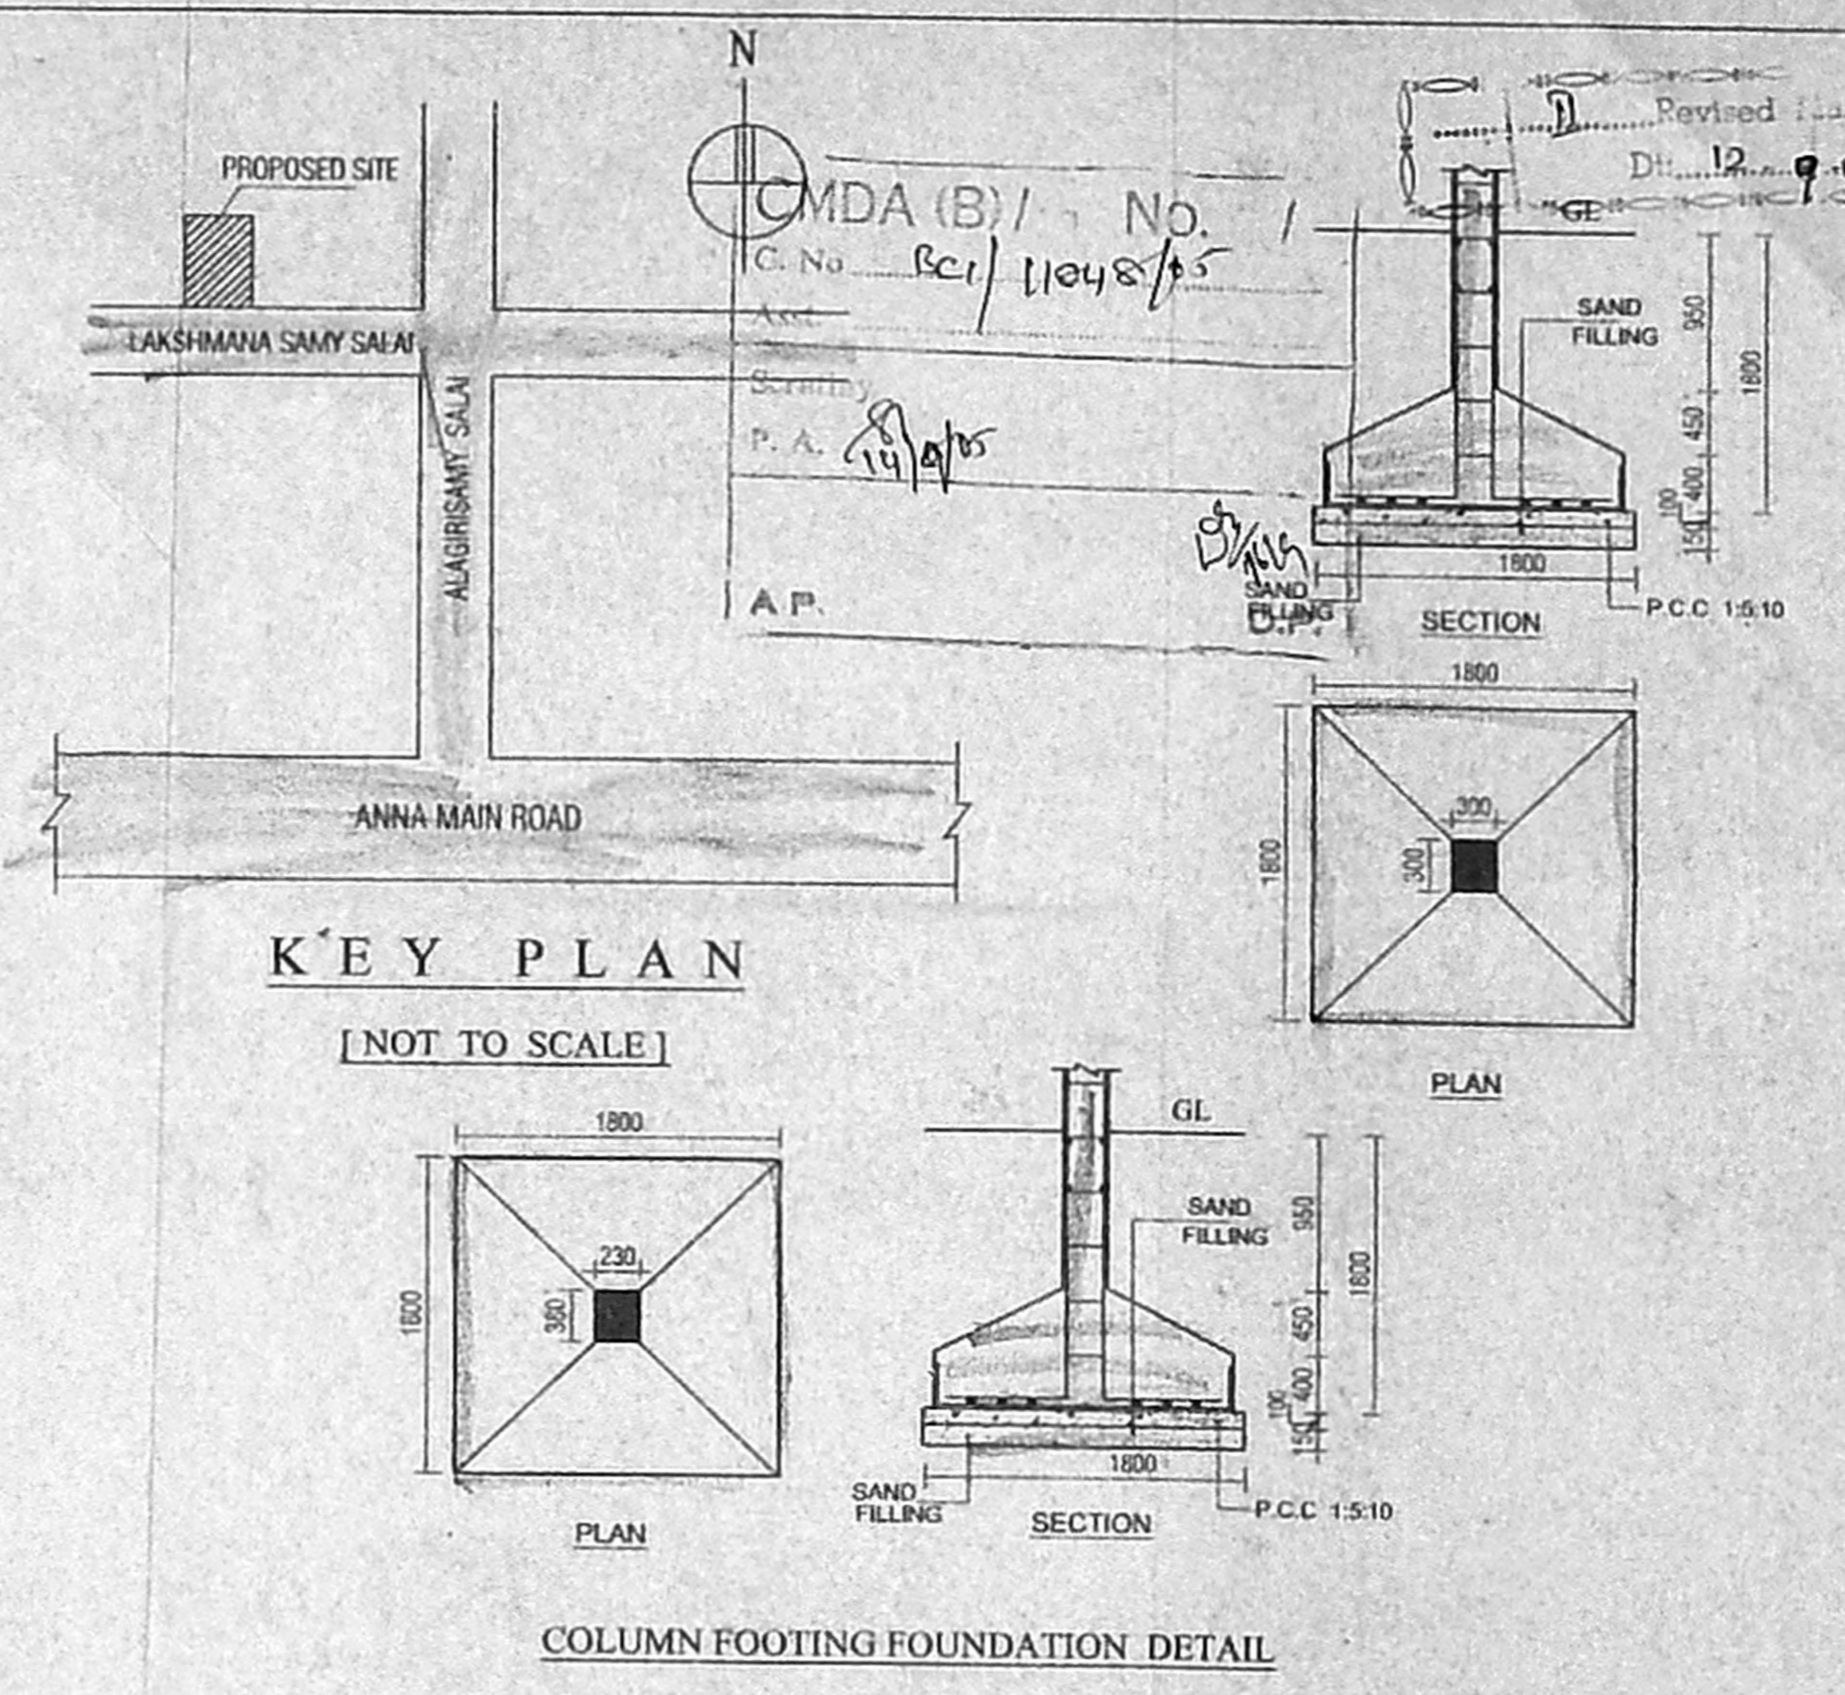

KEY PLAN

[NOT TO SCALE]

COLUMN FOOTING FOUNDATION DETAIL

SCALE: 1"=4'-0" (1:50)

SCHEDULE OF JOINERY:

TYPE	DETAIL	WIDTH	HEIGHT
MD	C.W. PANELLLED DOOR	1000	2135
D	-DO-	915	2135
D1	-DO-	785	2135
O	OPEN	785	2135
W	C.W GLAZED WINDOW	1830	1370
W1	-DO-	1370	1370
W1	-DO-	915	1370
V	C.W. GLAZED VENTILATOR	610	915
LD	LIFT DOOR	1067	2135

SPECIFICATION:

FOUNDATION - RCC COLUMN FOOTINGS
 BRICK WORK - C.M 1:6 FOR SUPER STRUCTURE
 PLASTERING - C.M 1:5 FOR WALLS & 1:3 FOR CEILING
 FLOORING - MOSAIC FLOORING
 CEMENT PAINT - TWO COATS FOR WALLS & ONE EXTRA COAT FOR CEILING
 R.C.C - 1:1.2 M25 GRADE CONCRETE FOR SLABS & LINTELS
 WOOD WORK - ALL WOOD WORKS IN BEST QUALITY TIMBER
 WEATHERING - B. JELLY LIME MORTAR OVER ROOF COURSE
 SLAB ONE LAYER OF COUNTRY TILES

AREA STATEMENT

	Sqft	Sqm
TOTAL SITE EXTENT	5000.00	464.68
STILT FLOOR (NON F.S.I)	637.50	59.24
GROUND FLOOR	857.10	79.65
FIRST FLOOR	1840.79	171.07
SECOND FLOOR	1840.79	171.07
THIRD FLOOR	1840.79	171.07
FOURTH FLOOR (ABOVE STILT)	957.08	88.94
TOTAL BUILD UP AREA	7336.55	681.83
PLOT COVERAGE	33.64%	
F.S.I	1.46	

COLOUR INDEX:

PROPOSED	(Symbol)
ROAD	(Symbol)
BOUNDARY	(Symbol)

SCALE - 1" = 8'-0" [1:100]


PLAN SHOWING THE PROPOSED CONSTRUCTION OF RESIDENTIAL BUILDING AT PLOT No.266, LAKSHMANA SAMY SALAI, K.K.NAGAR, CHENNAI - 78. S. No. 267/Pt. OF VIRUGAMBAKKAM VILLAGE. DIV. No. 128, ZONE - VIII.

SIGNATURE OF OWNER


(Signature)

LICENSED SURVEYOR

R. VENKATESAN, B.E.
 Licensed Surveyor, Class I
 Chennai No. 029
 164, Second St., Shanthi Nagar,
 Chrompet, Chennai - 600 044.

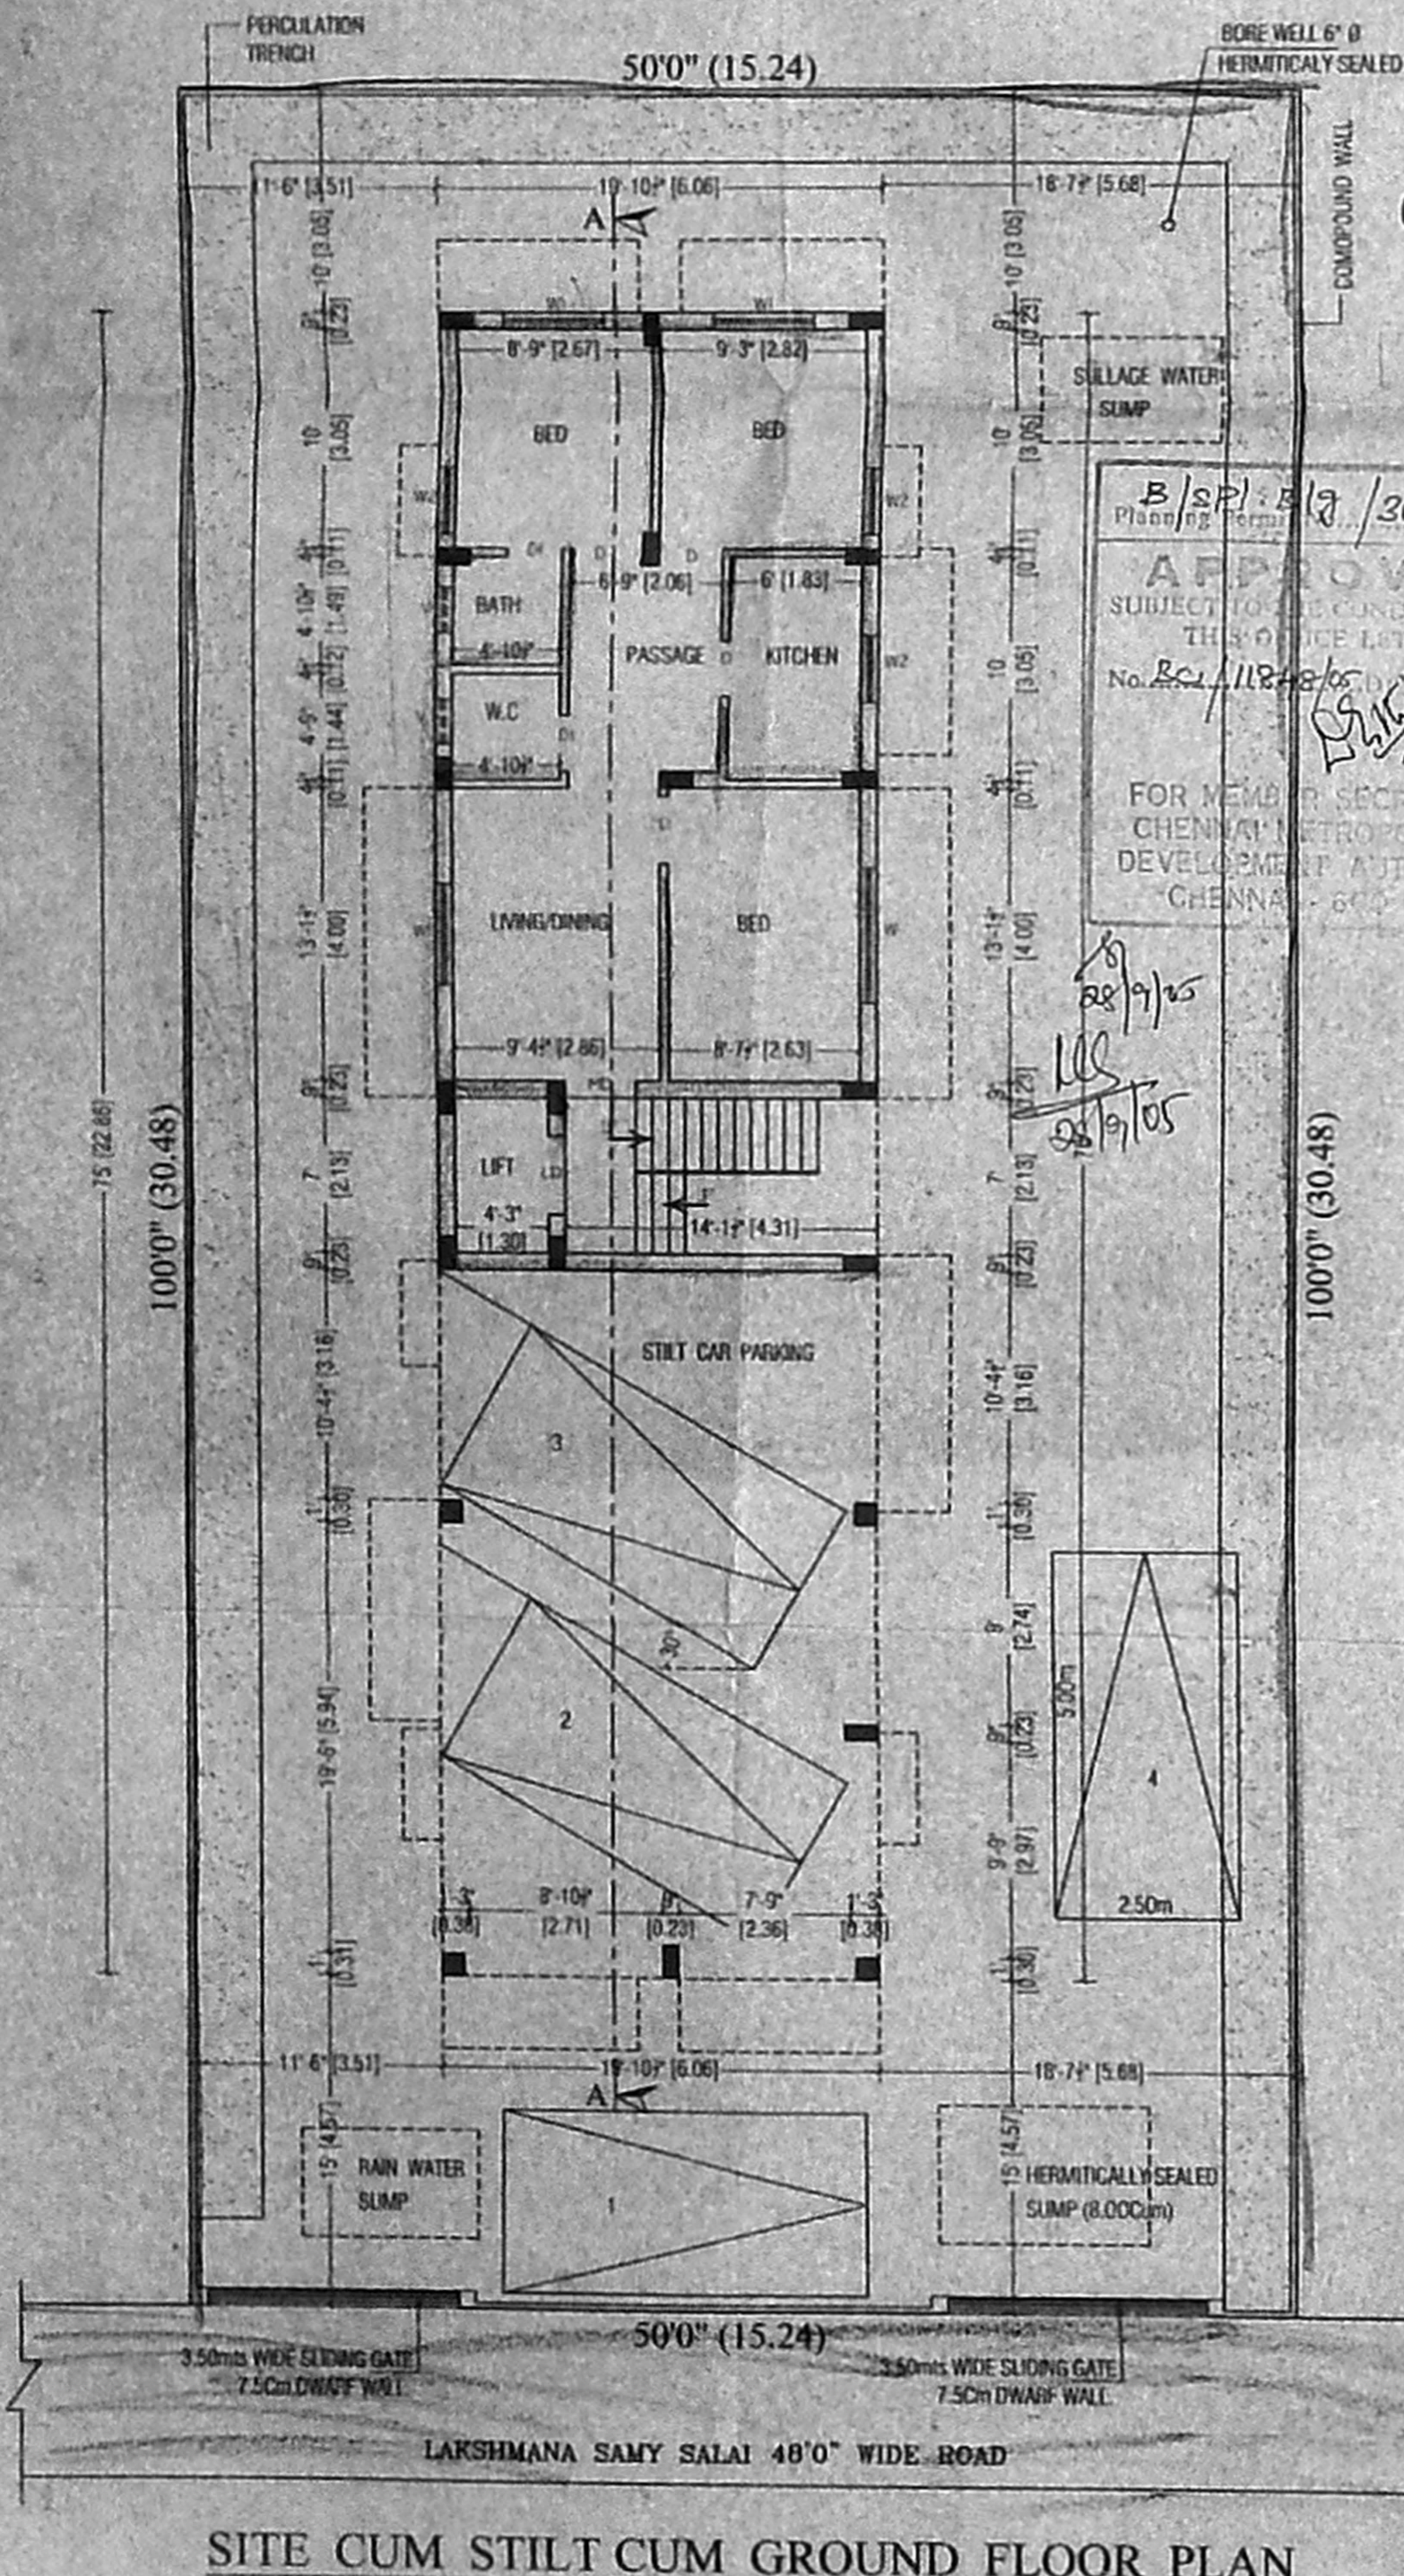

SITE CUM STILT CUM GROUND FLOOR PLAN

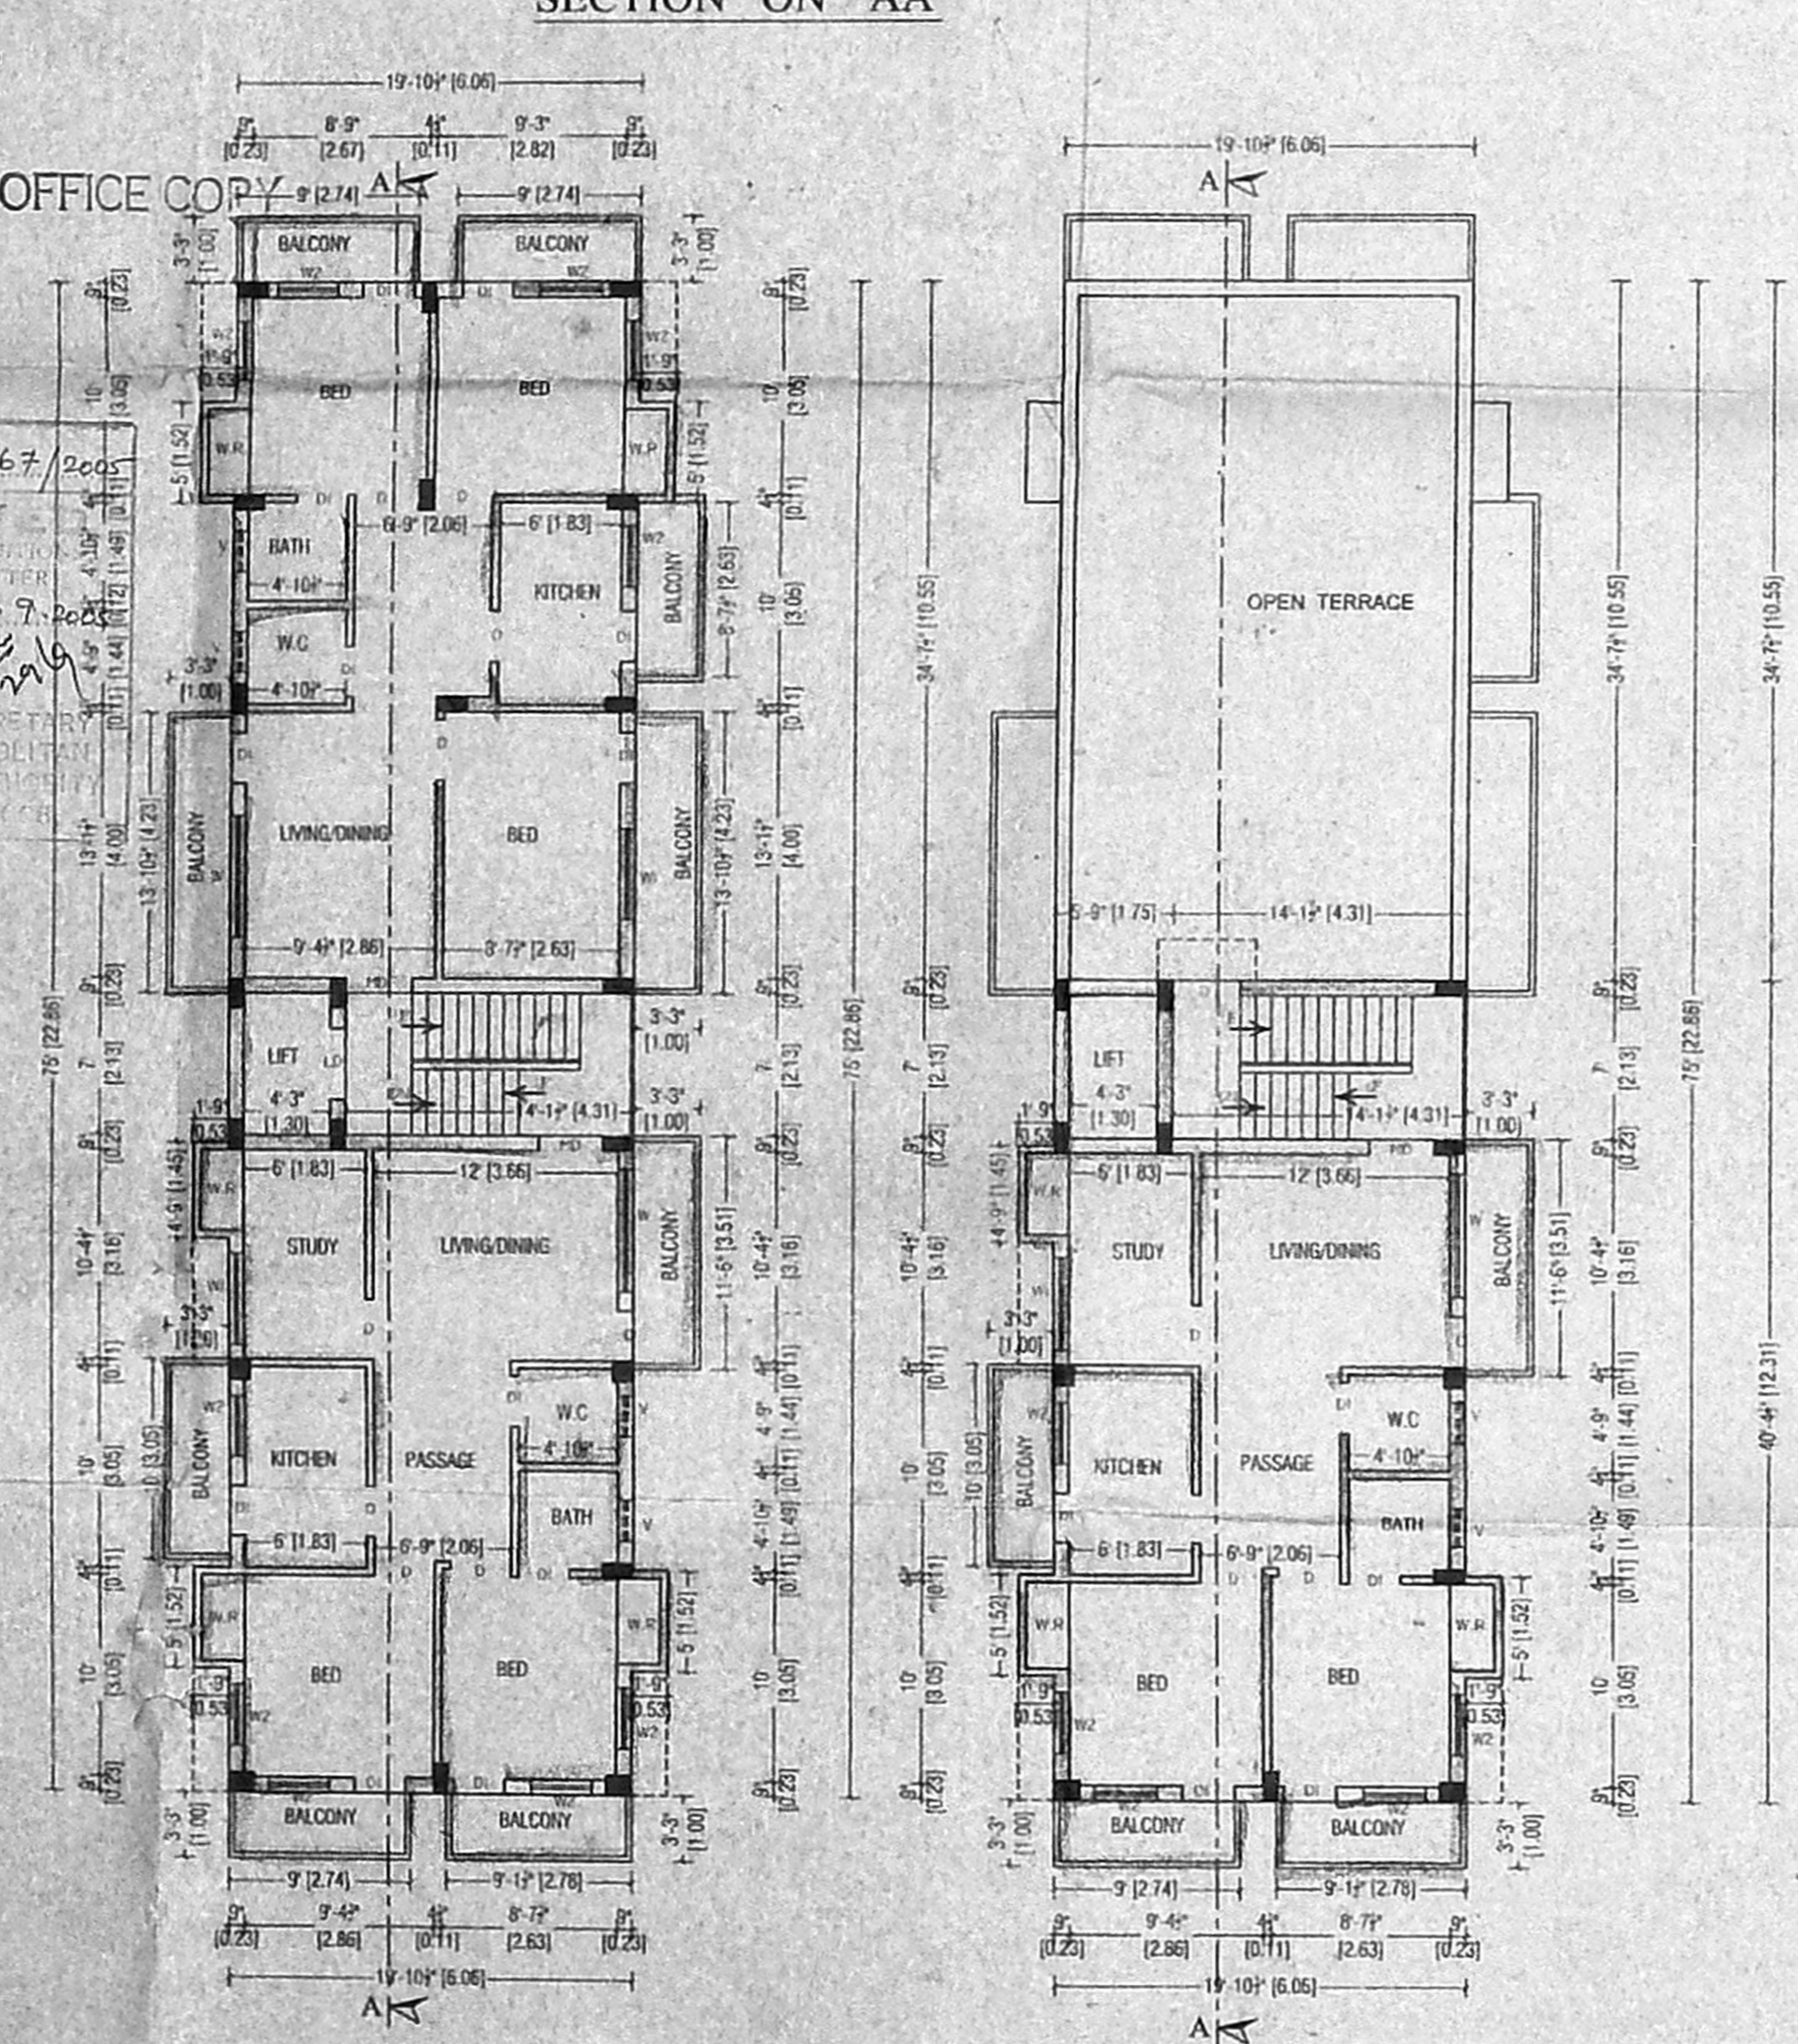


TYPICAL FLOOR PLAN

(1st, 2nd & 3rd) FLOORS

FOURTH FLOOR PLAN

ABOVE STILT

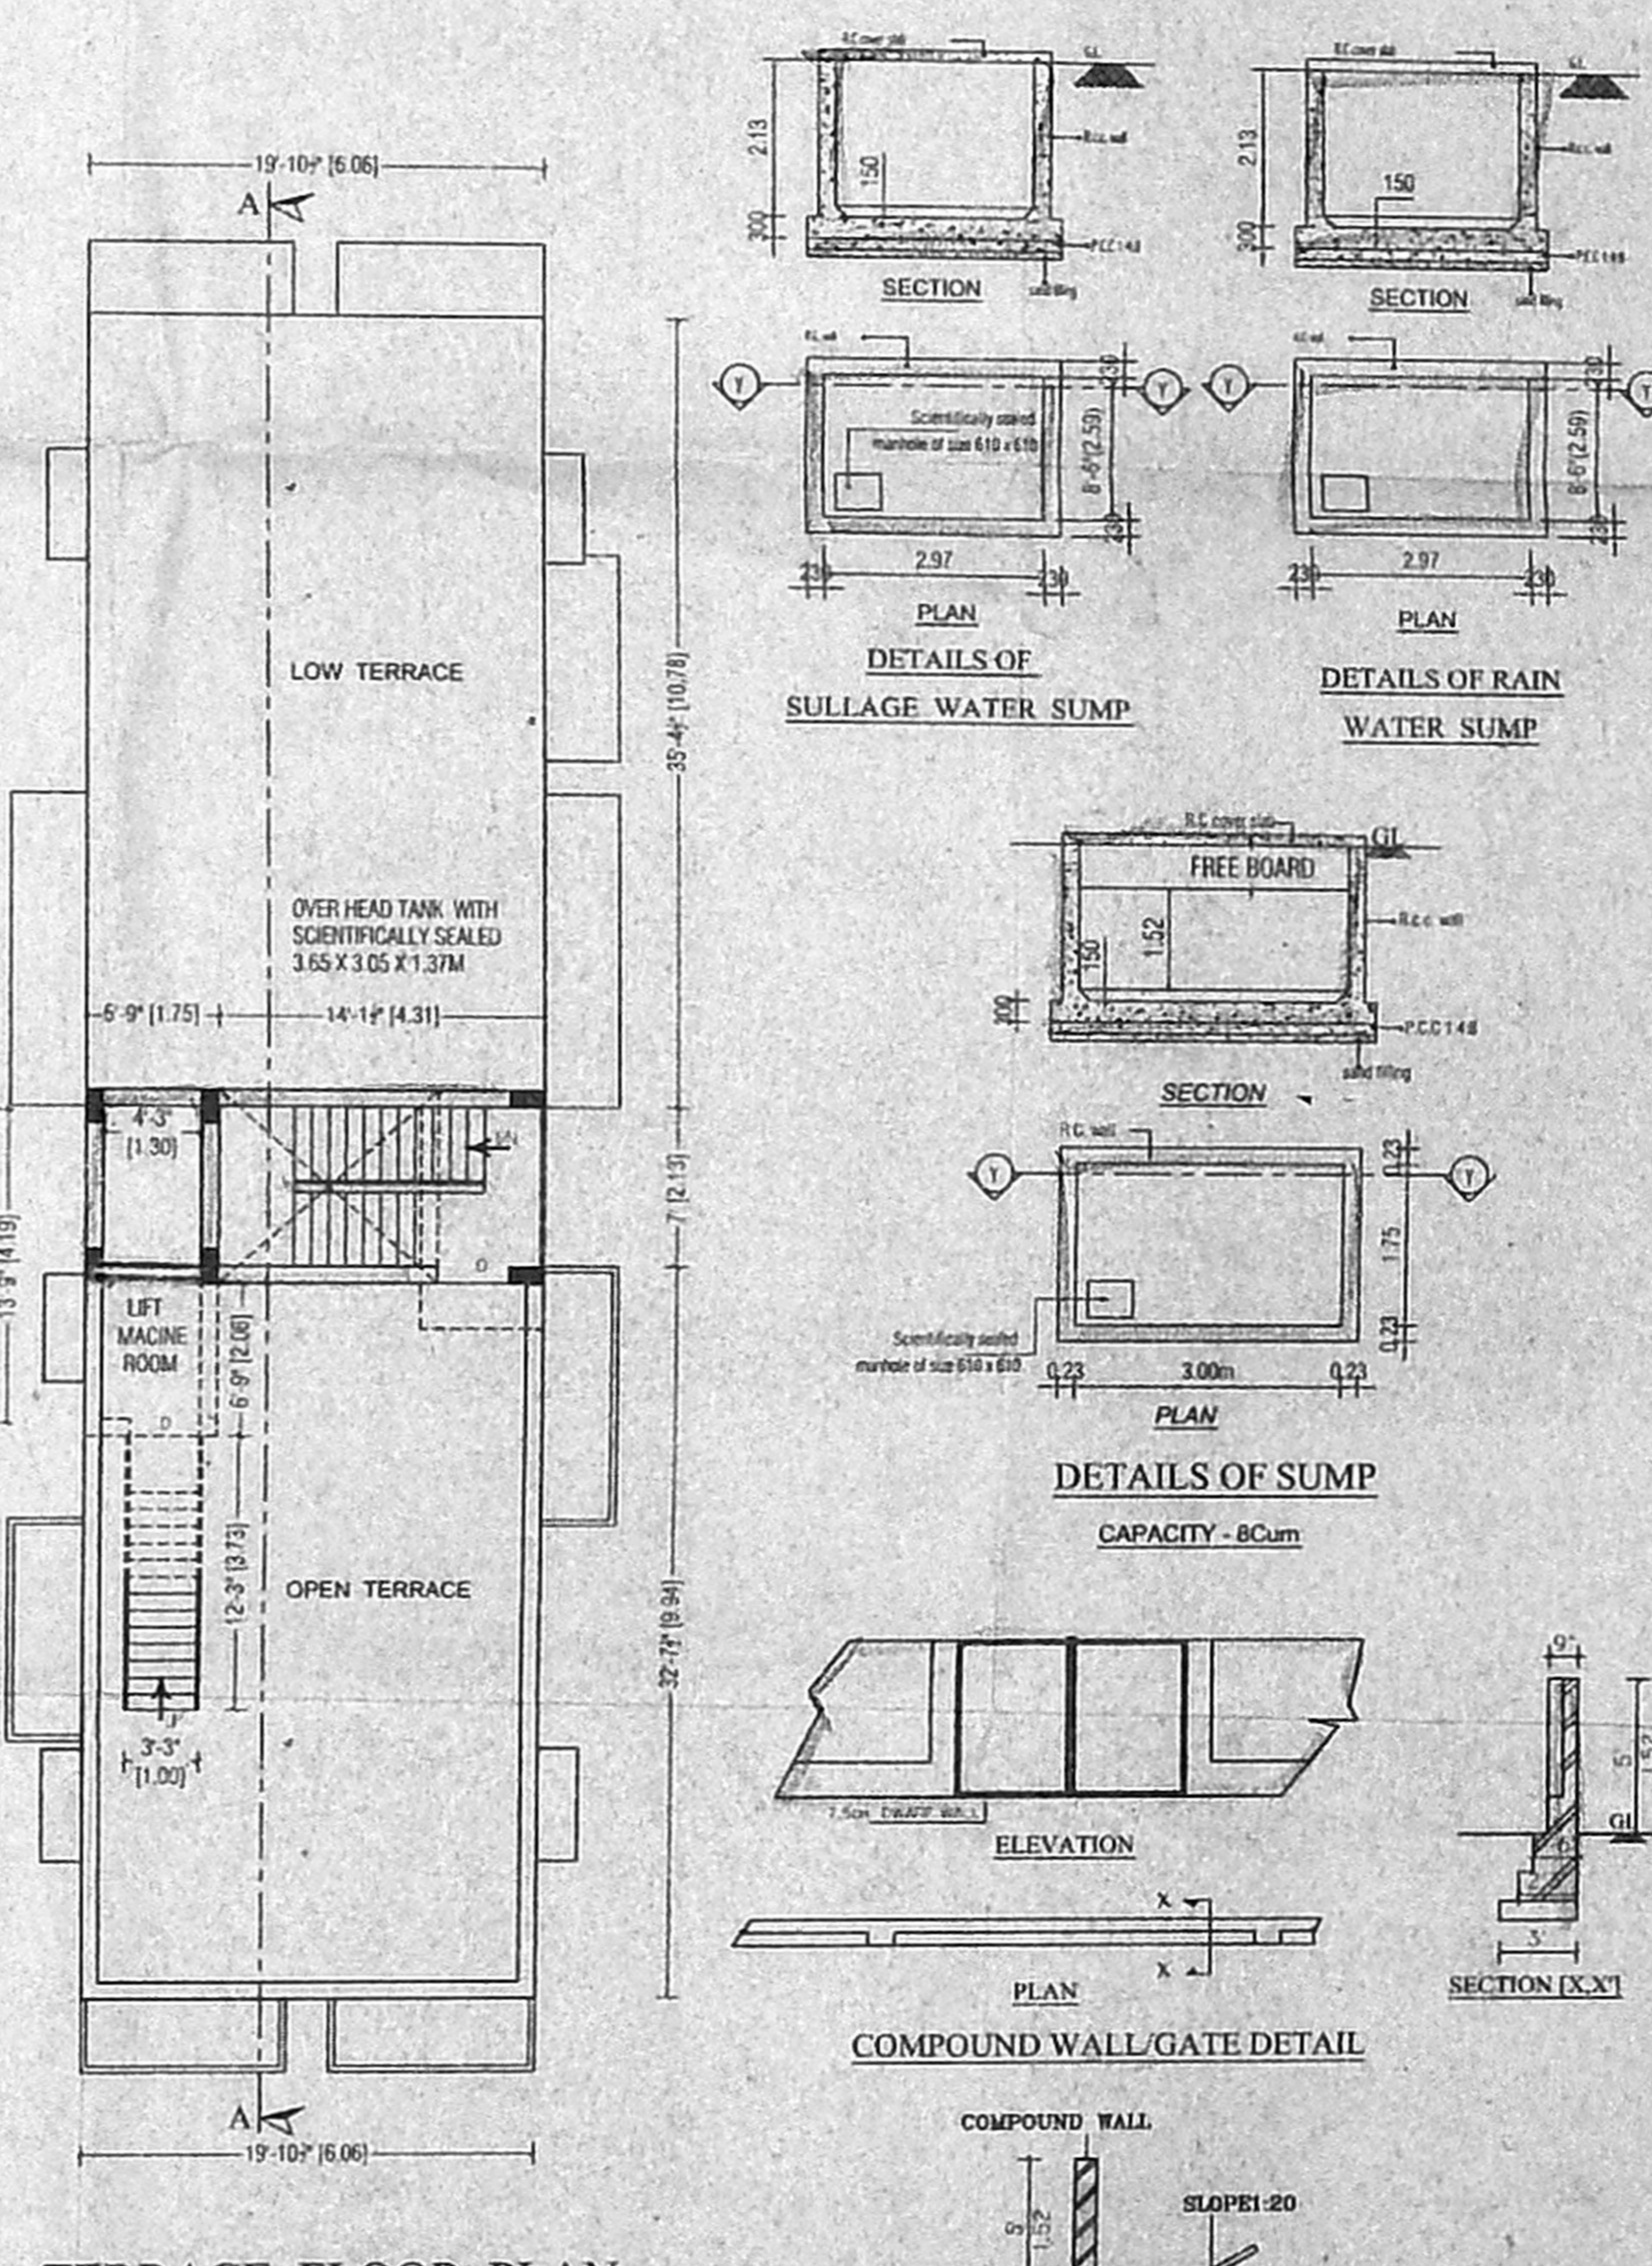

TERRACE FLOOR PLAN

COMPOUND WALL/GATE DETAIL

DETAILS OF PERCOLATION TRENCH