


சிறப்பாக 247 அடி பக்கம்
 2/2/2019
 2019-20
 2019-20
 2019-20

SITE CIPM GROUND FLOOR PLAN


SHEET : 1

PROPOSED RESIDENTIAL FLATS AT PLOT NO: IV & V, 18 TO 20, 24 TO 27 IN APPROVED LAYOUT NO: PPD/LD NO: 22/99 AND BEARING S.NO: 126/47 TO 55 (AS PER PATTI) AMBEDKER ROAD, MANAPAKKAM, VILLAGE, SRIPERUMBUDUR TALUK, KANCHEEPURAM DISTRICT,	AREA DETAIL : (BLOCK-1) GROUND FLOOR : 476.73 FIRST FLOOR : 520.05 SECOND FLOOR : 520.05 THIRD FLOOR : 520.05 TOTAL AREA : 2036.88	(BLOCK-2) GROUND FLOOR : 470.56 FIRST FLOOR : 468.99 SECOND FLOOR : 468.99 THIRD FLOOR : 468.99 TOTAL AREA : 1877.53 TOTAL BUILTUP AREA : 3914.41	SITE AREA : 28489.12 2646.70 PLOT COVERAGE : 37.36 % R.S.I : 1.499 TIMES NN FST : 42.54 SQ.M	SCHEDULE OF JOINERY : (FT) (MT) M.D - MAIN DOOR : 3'6"X7'0" : 1.06X2.13 F.D - FRENCH DOOR : 8'0"X7'0" : 2.44X2.13 D - DOOR : 3'0"X7'0" : 0.91X2.13 D1 - DOOR : 2'6"X7'0" : 0.78X2.13 W - WINDOW : 3'6"X4'6" : 1.06X1.37 W1 - WINDOW : 3'0"X4'6" : 0.91X1.37 W2 - WINDOW : 2'0"X4'6" : 0.61X1.37 K.W - KIT.WINDOW : 3'0"X3'6" : 0.91X1.07 V - VENTILATOR : 1'6"X3'0" : 0.45X0.91 F.D1 - FRENCH DOOR : 4'0"X7'0" : 1.22X2.13	COLOUR INDEX : PROPOSED BUILDING EXISTING ROAD SITE BOUNDARY	OWNER 	LICENSED SURVEYOR:
	SCALE : 1"=8'0" DATE :						

PROPOSED RESIDENTIAL PLANS
 AT PLOT NOS IV&V, 18 TO 20, 24 TO 27
 IN APPROVED LAYOUT NO PPD/L.O.M.
 22/99 AND BEARING S.NOS.126/47
 TO 55. (AS PER PATTI) AMBEDKAR
 ROAD, MANAPAKKAM VILLAGE,
 SRI PERUMBUDUR TALUK, KANCHEEPURAM
 DISTRICT. 102x84

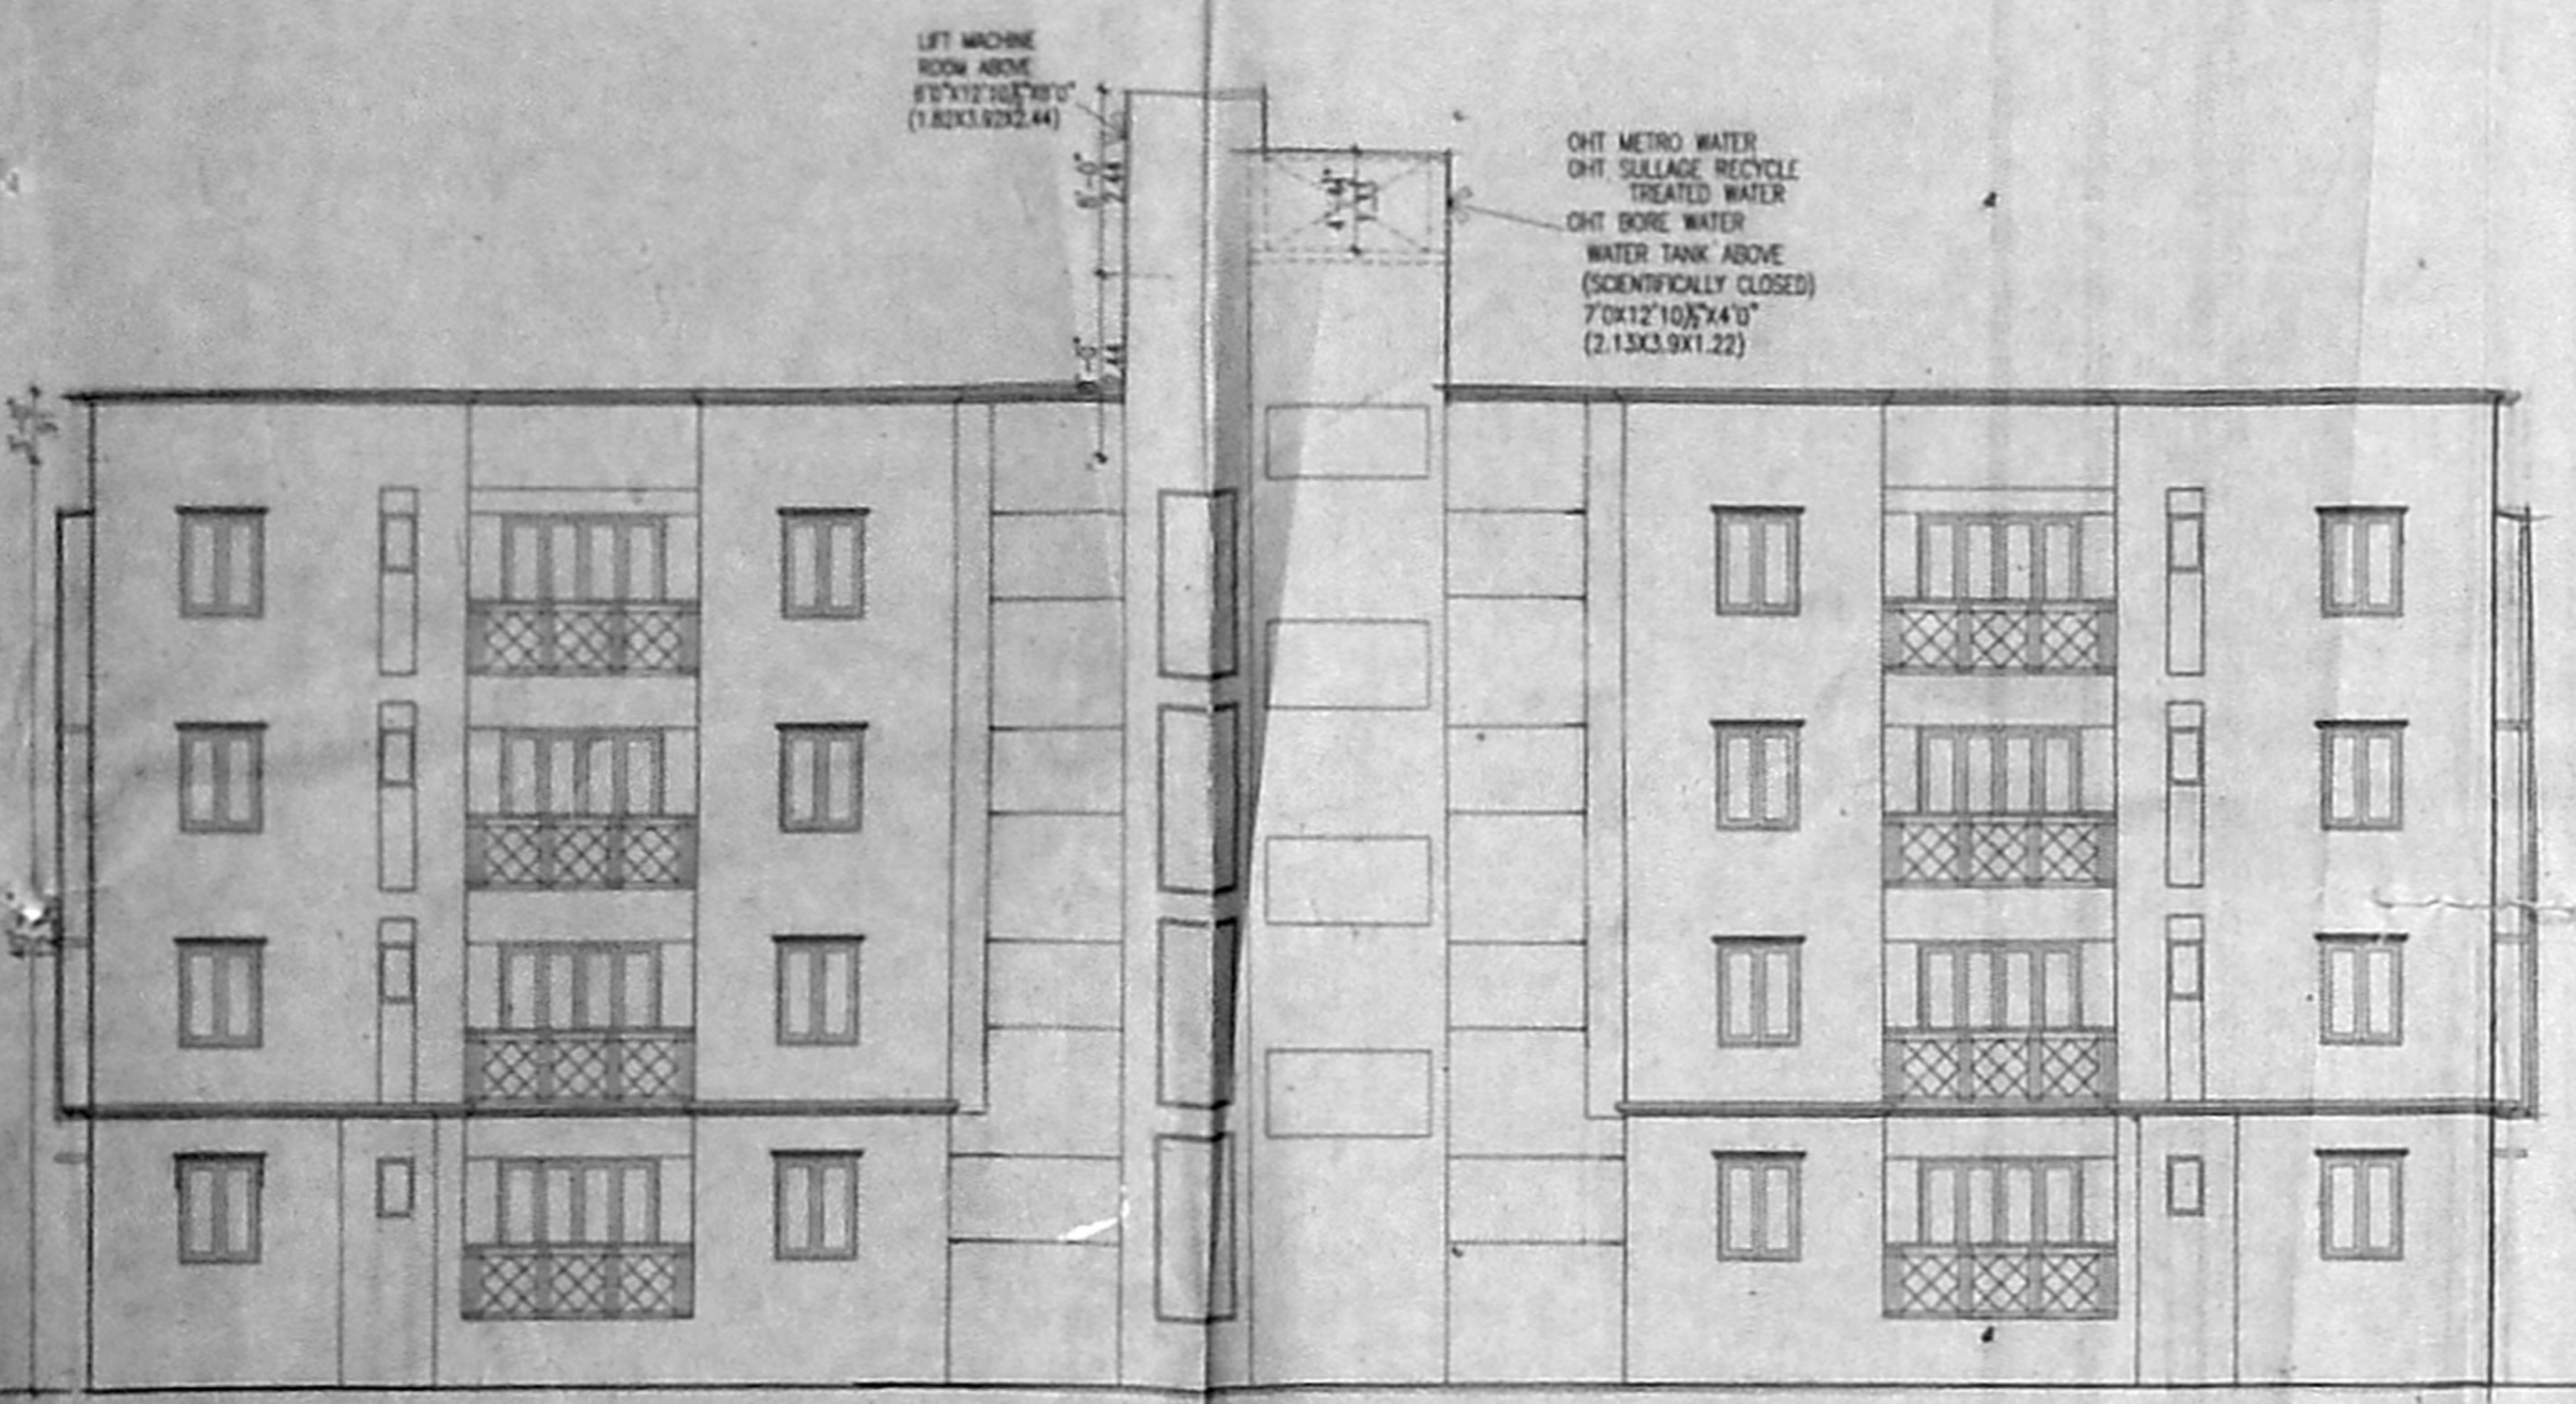


BLOCK-1(NORTHERN SIDE ELEVATION)

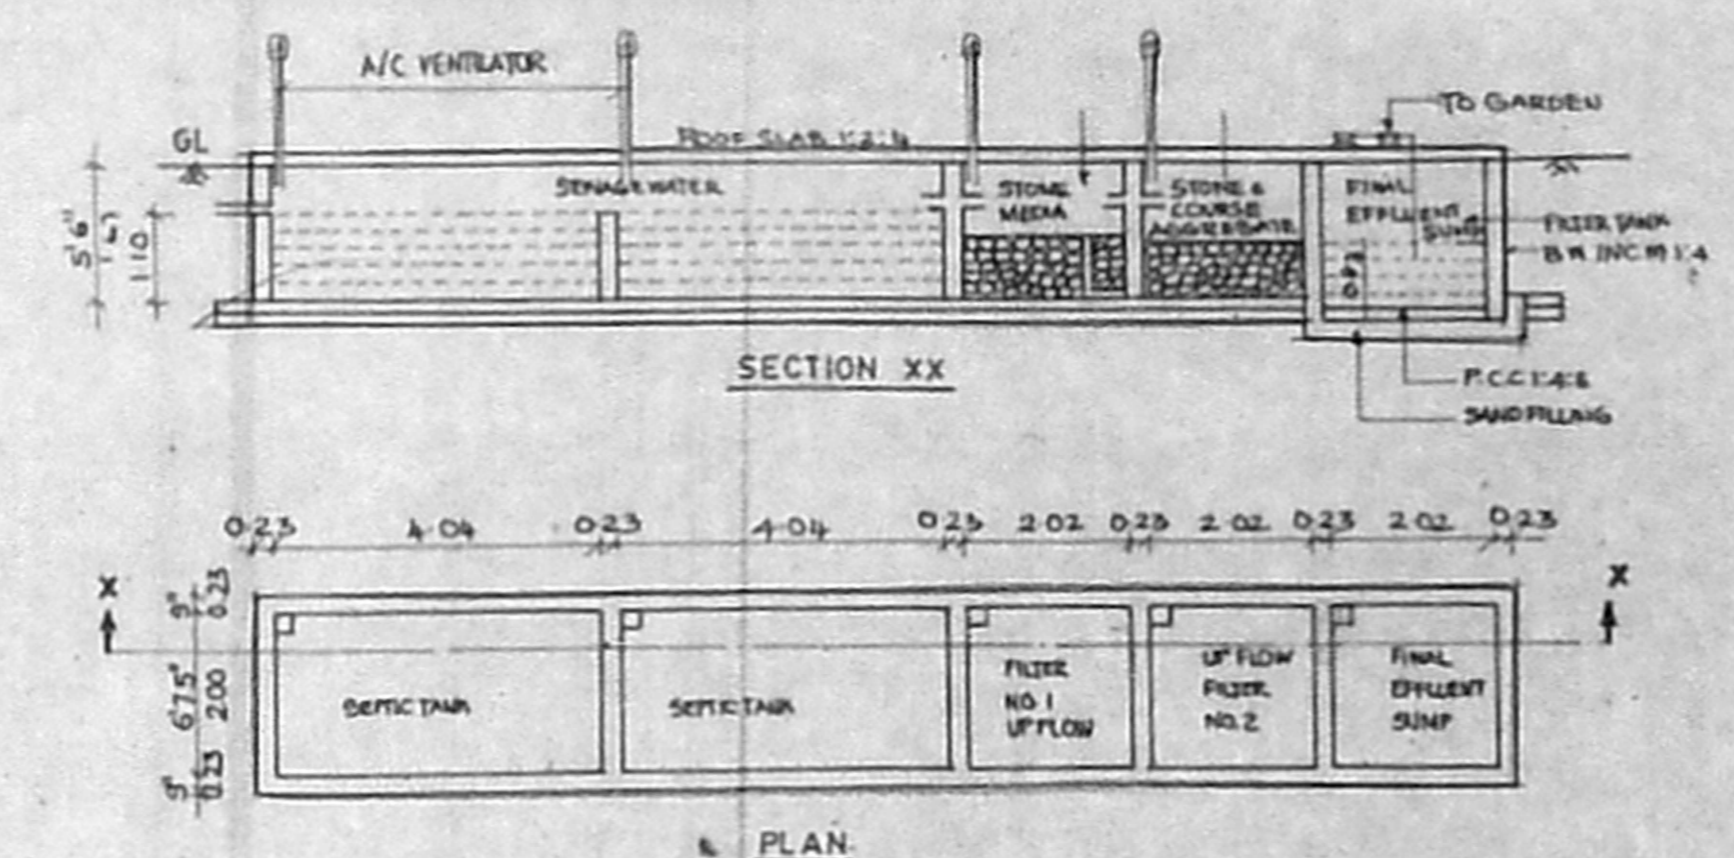


SECTION XX

SEPTIC TANK DETAILS


NO OF DWELLING 40 NOS TOTAL VOLUME -16M CUBE
 NO OF USERS (ASSUMED) 40x3.0 = 120 NOS AREA OF SEPTIC TANK -16 (8'0"X2'0")
 ASSUMED A STANDARD 2NOS OF FIXTURE UNIT DEPTH OF SEPTIC TANK -16.0 = 1M
 PER DWELLING - 40x2.0 = 80.00 BUT WE ARE PROVIDING DEPTH AS 1.0M
 TOTAL NUMBER OF FIXTURE UNIT ASSUME A SIZE OF SEPTIC TANK 2.0M X 2.0M X 1.0M
 PARKING FACTOR OF 6L.P.M FIXTURE UNIT - 2046 = 4200 UP FLOW FILTER
 SEPTIC TANK: SURFACE AREA REQUIRED FOR THE CAPACITY } 28.0X0.4X = 12.6M²
 SEPTIC TANK: 48000X0.42 = 44.16 PEAK DRAINAGE }
 VOLUME OF FREE BOARD - 44.16 X 0.30 = 13.24M CUBE DEPTH ASSURED 0.20M (MINIMUM)
 VOLUME OF FREE SEDIMENTATION - 44.16 X 30 = 13.24M CUBE AREA OF FINAL EFFLUENT SUMP - 2.0X2.0X0.60
 VOLUME OF SLUDGE - 200x365days X 0.0022 = 14.6M³ AREA OF UP FLOW FILTER NO.1 - 2.0X2.0X0.65
 TOTAL VOLUME - 14.6M³ (Say 16M CUBE) AREA OF UP FLOW FILTER NO.2 - 2.0X2.0X0.50
 TOTAL VOLUME OF TANK 16.0M CUBE
 WE ARE PROVIDING TWO TANKS OF 16M CUBE

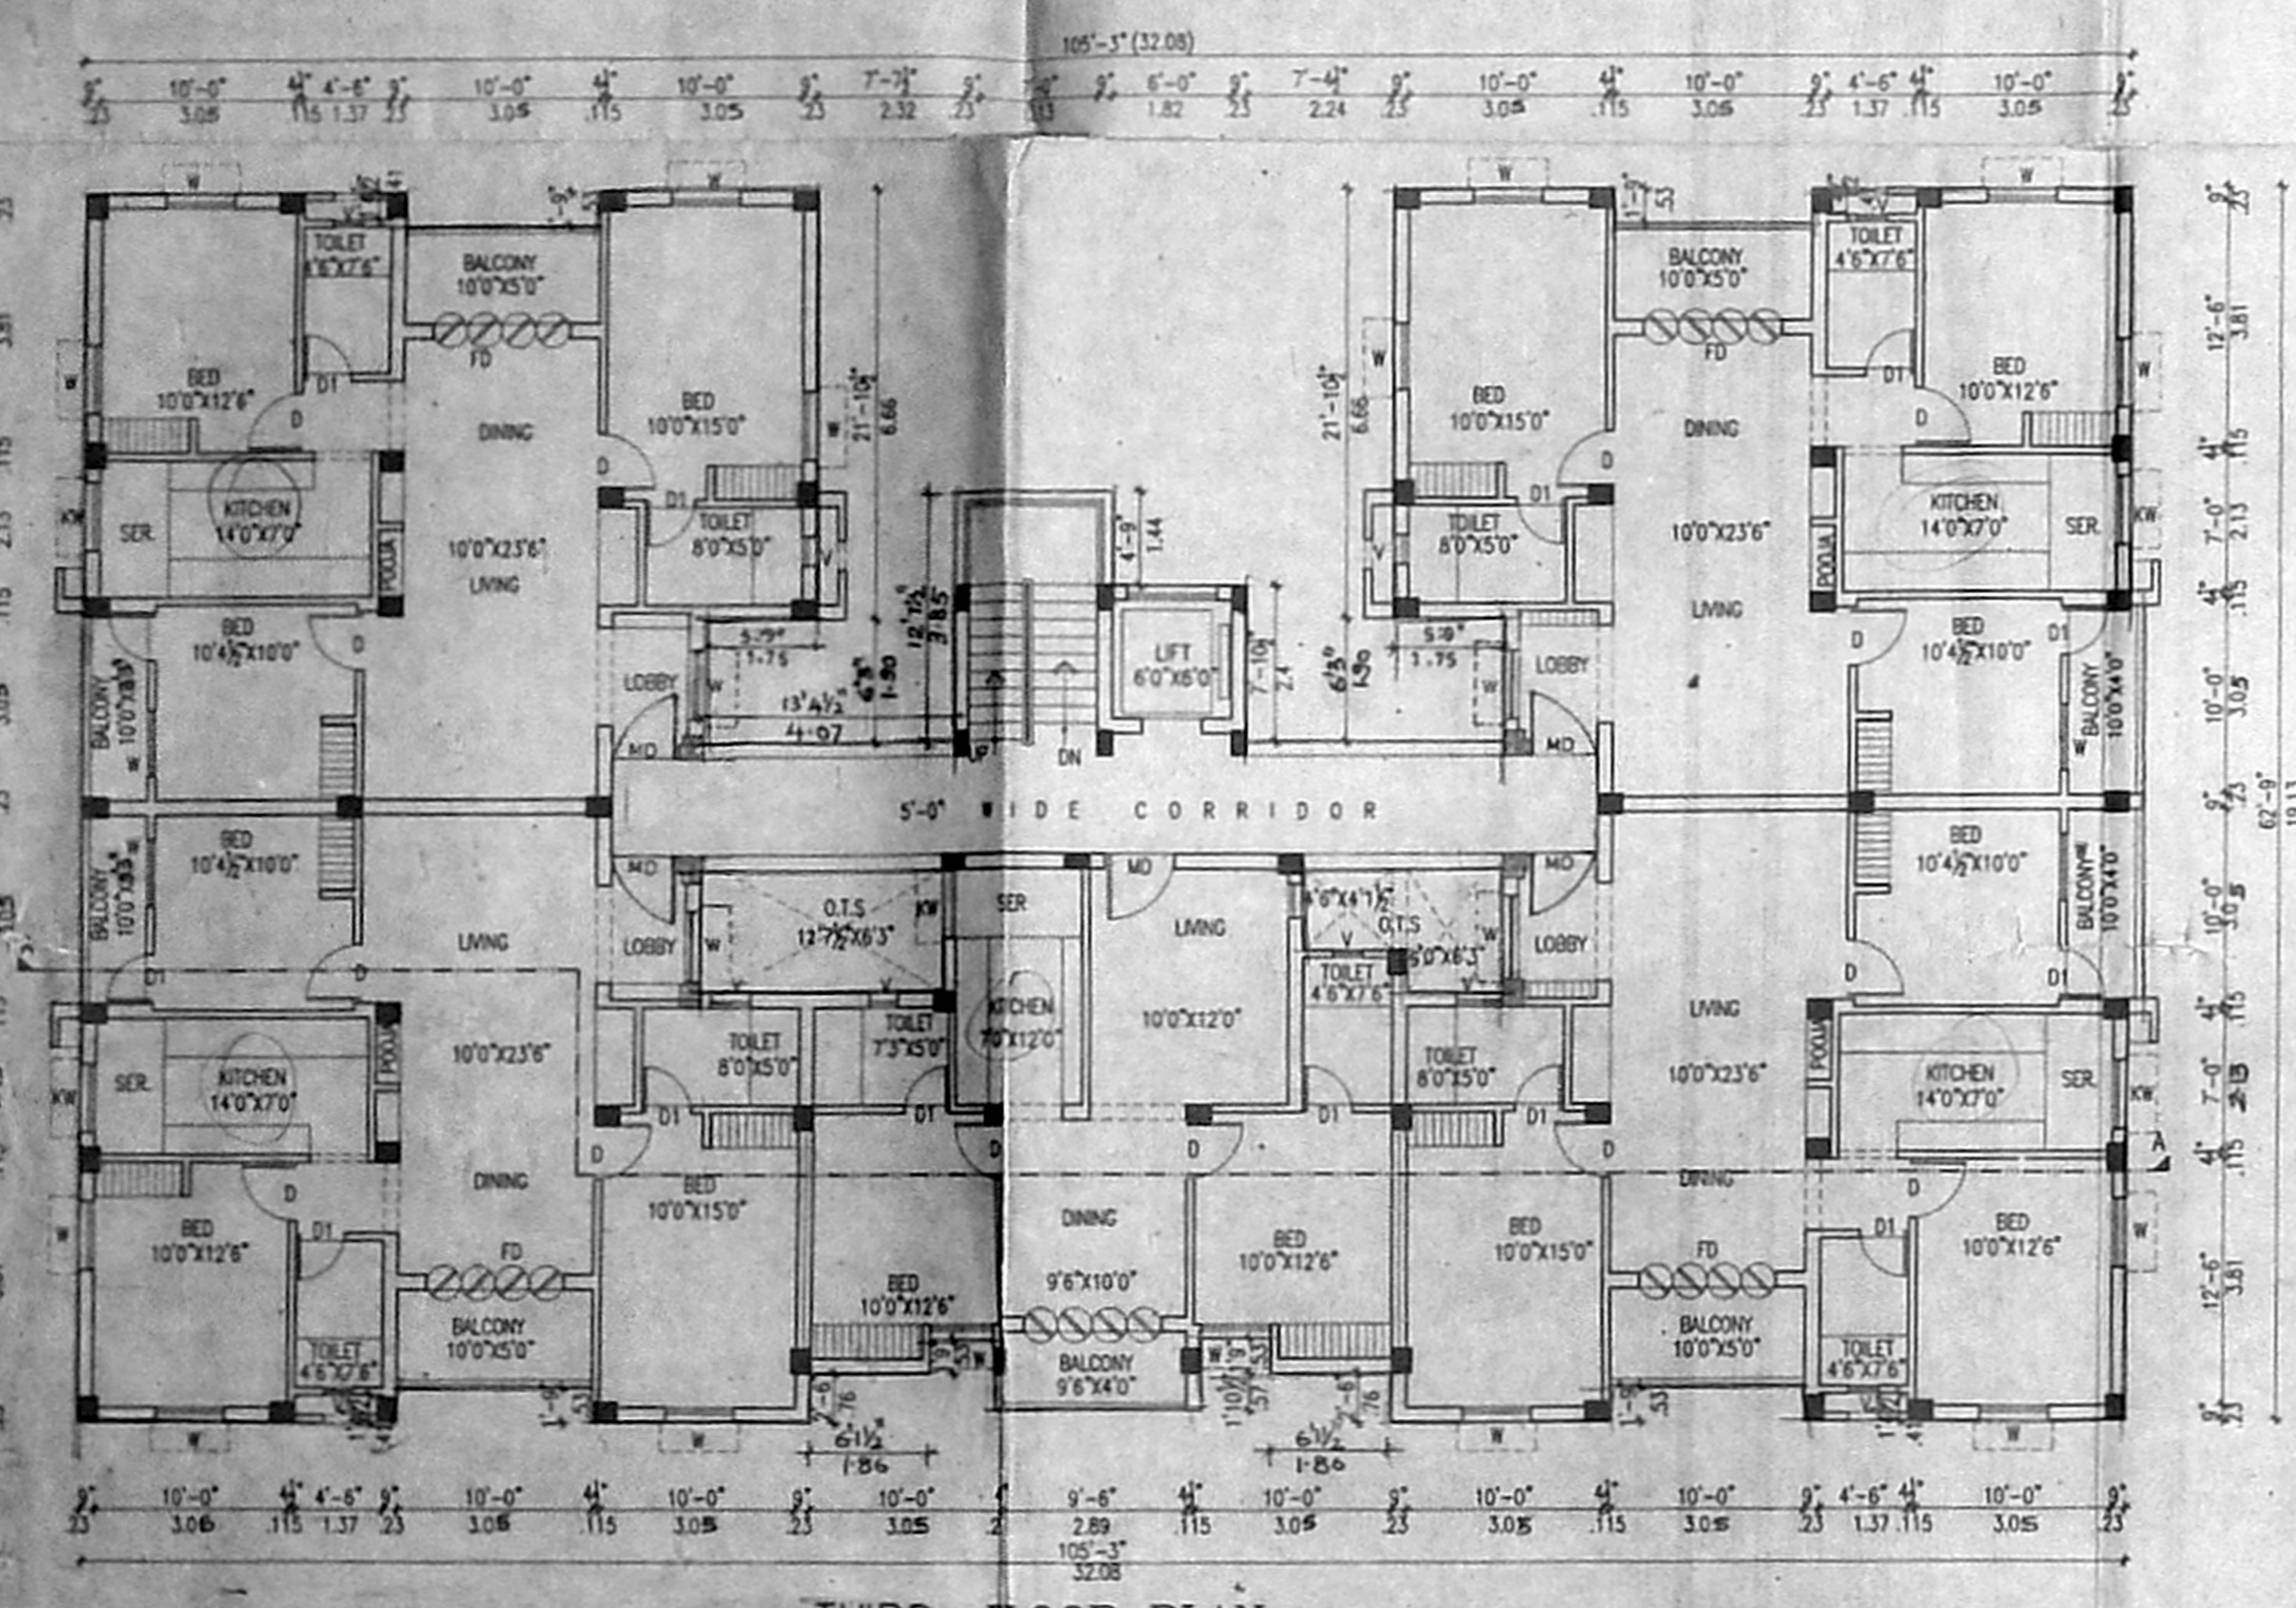


THIRD FLOOR PLAN

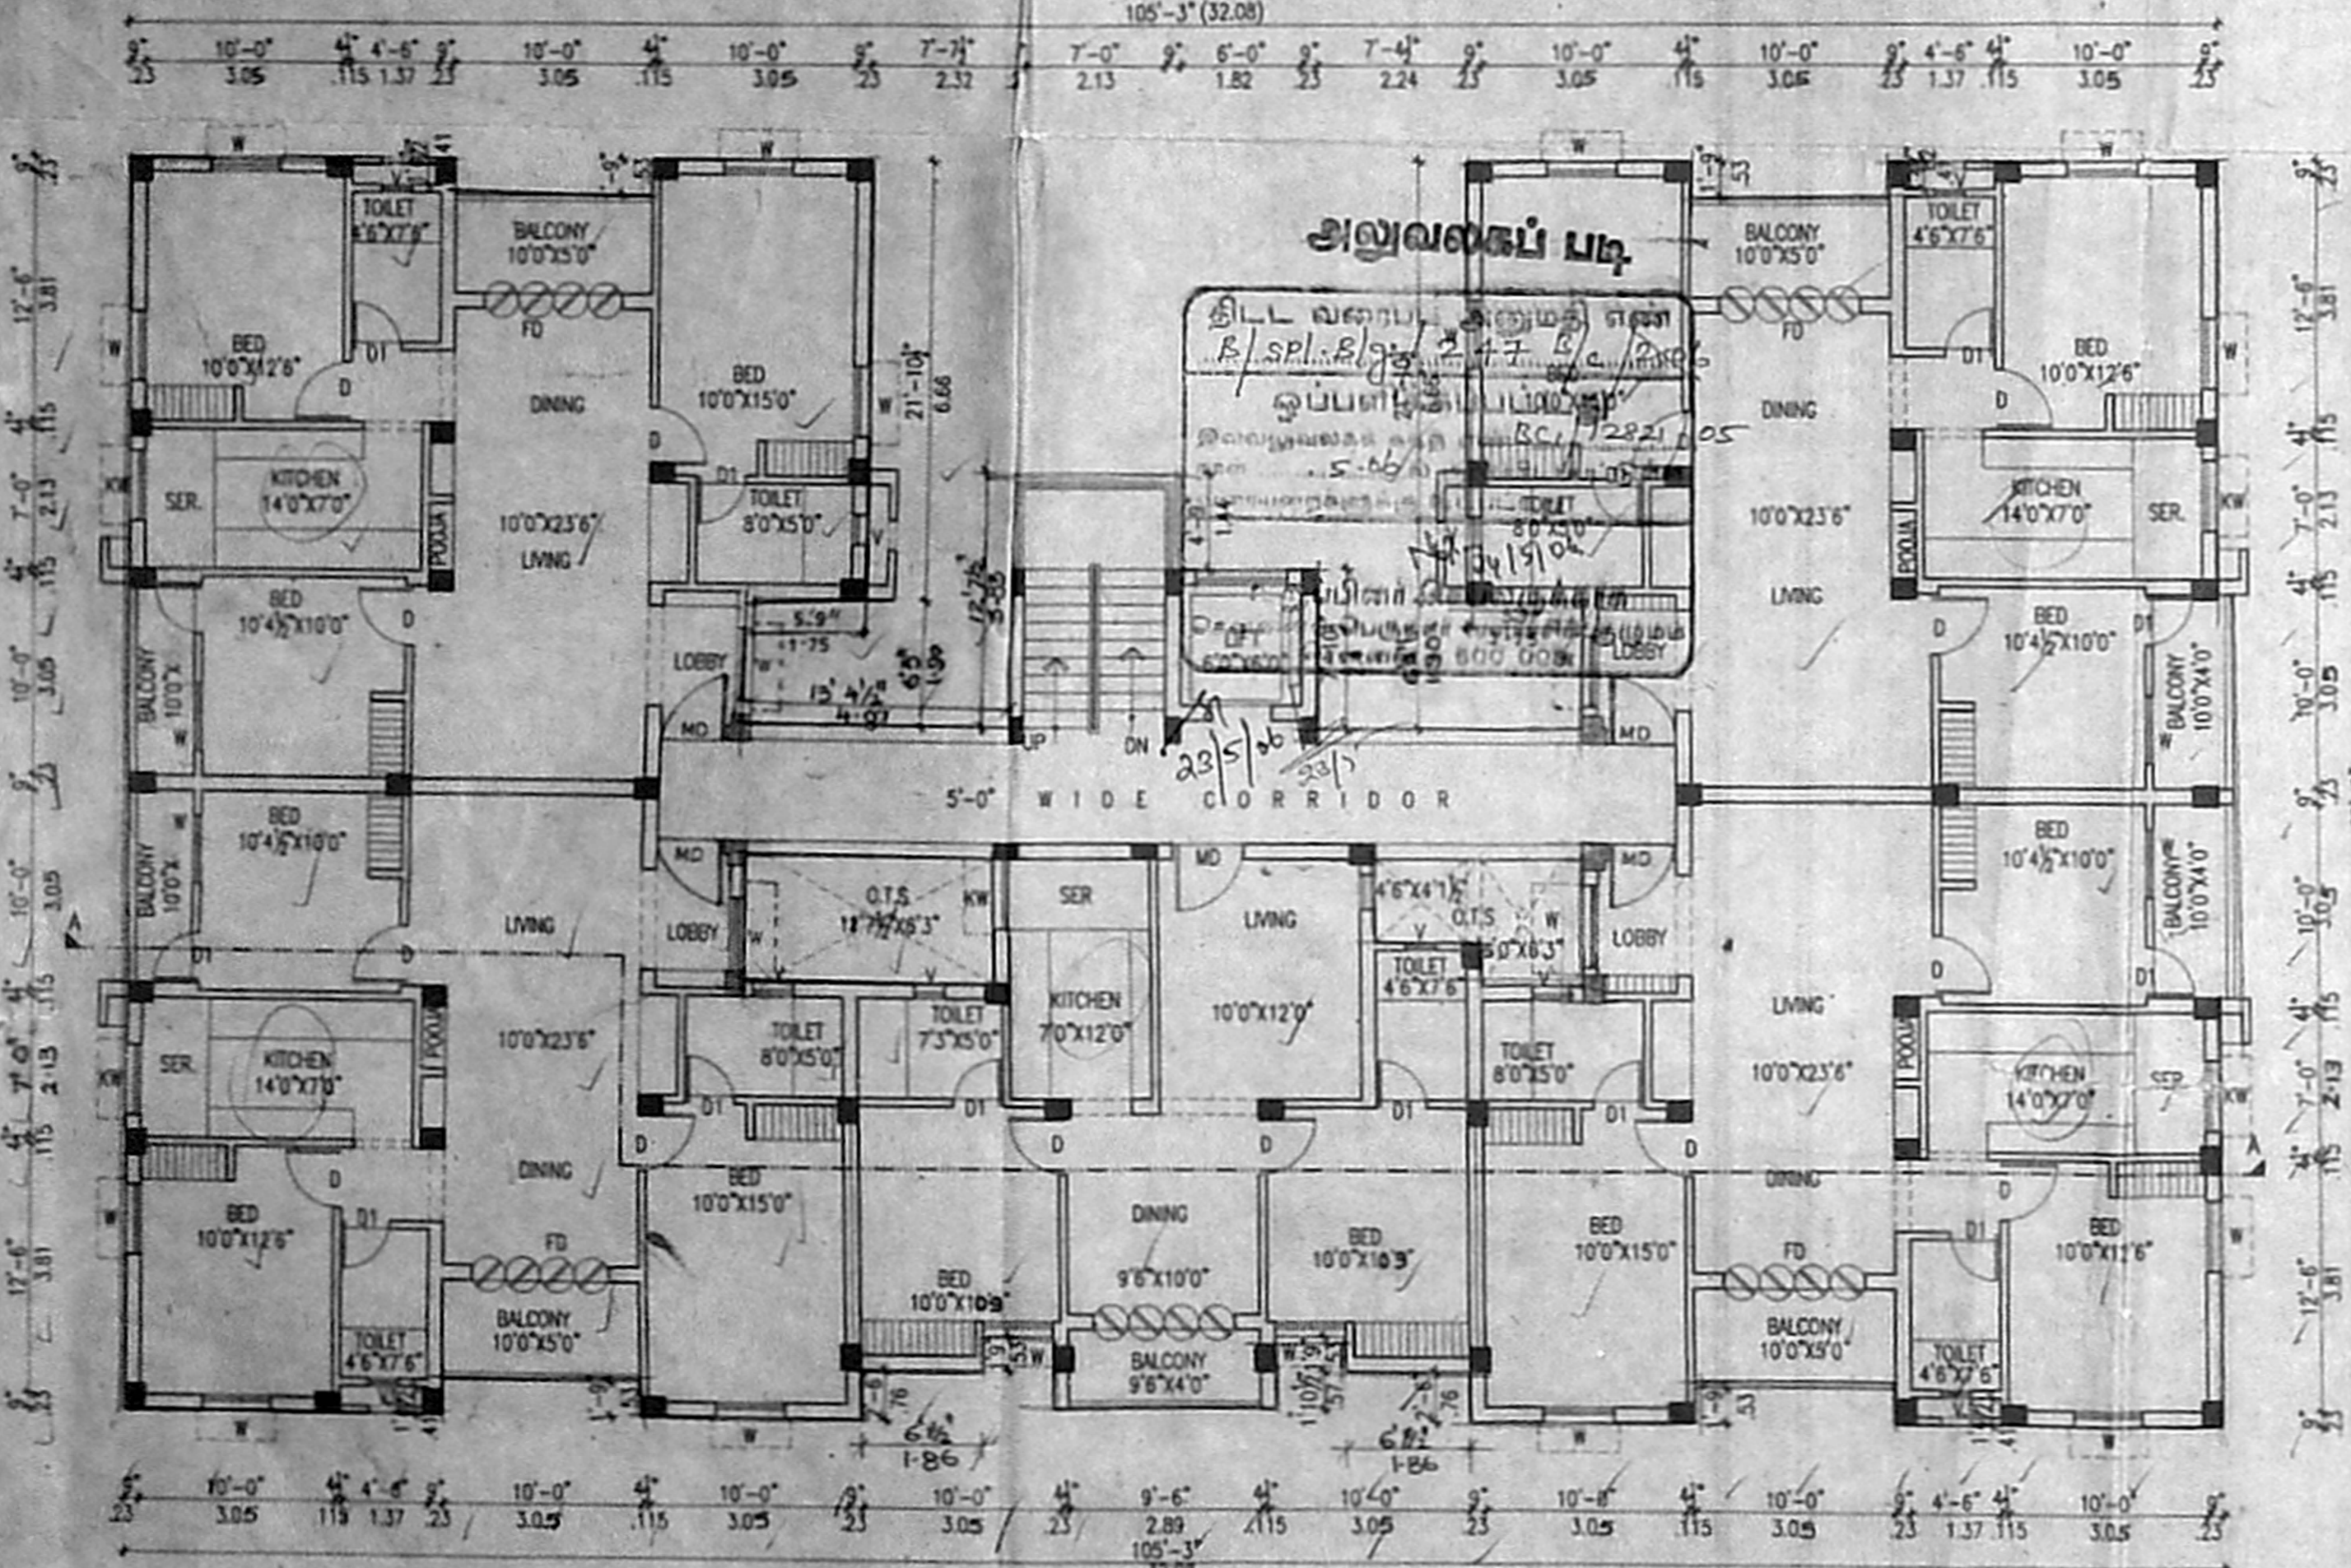

TYPICAL FLOOR PLAN (FIRST, SECOND FLOOR)

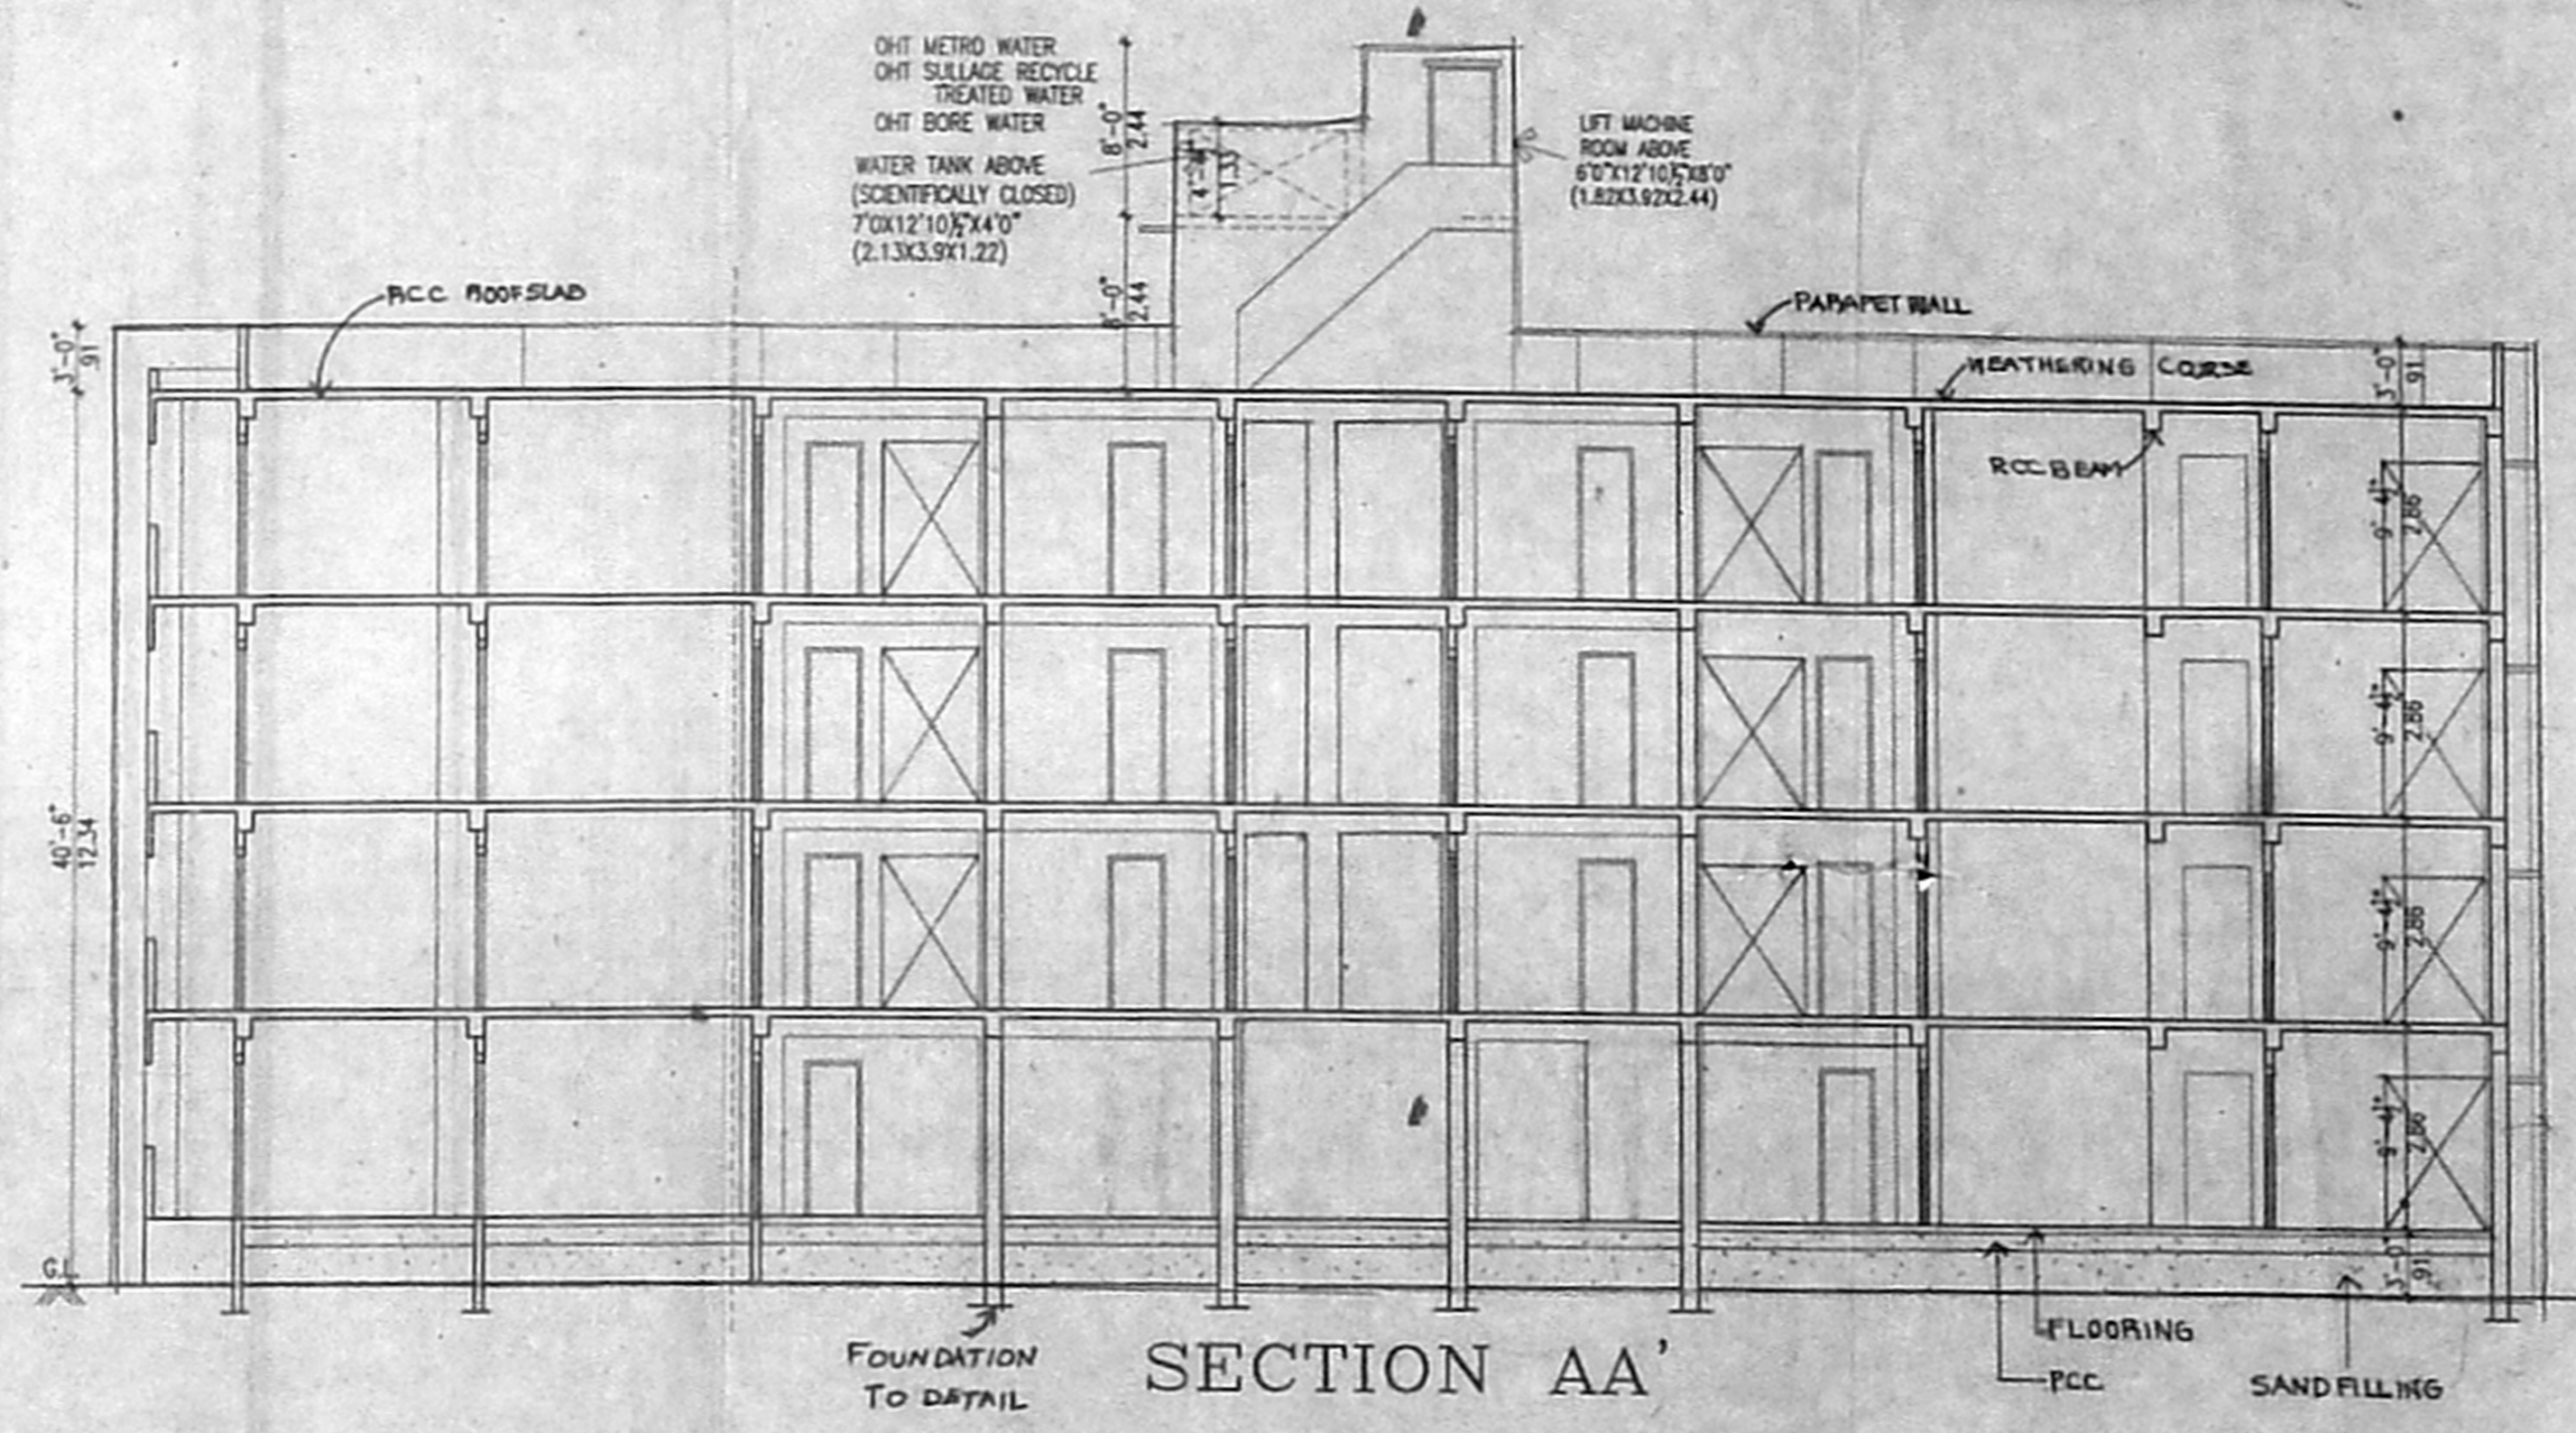

SECTION AA

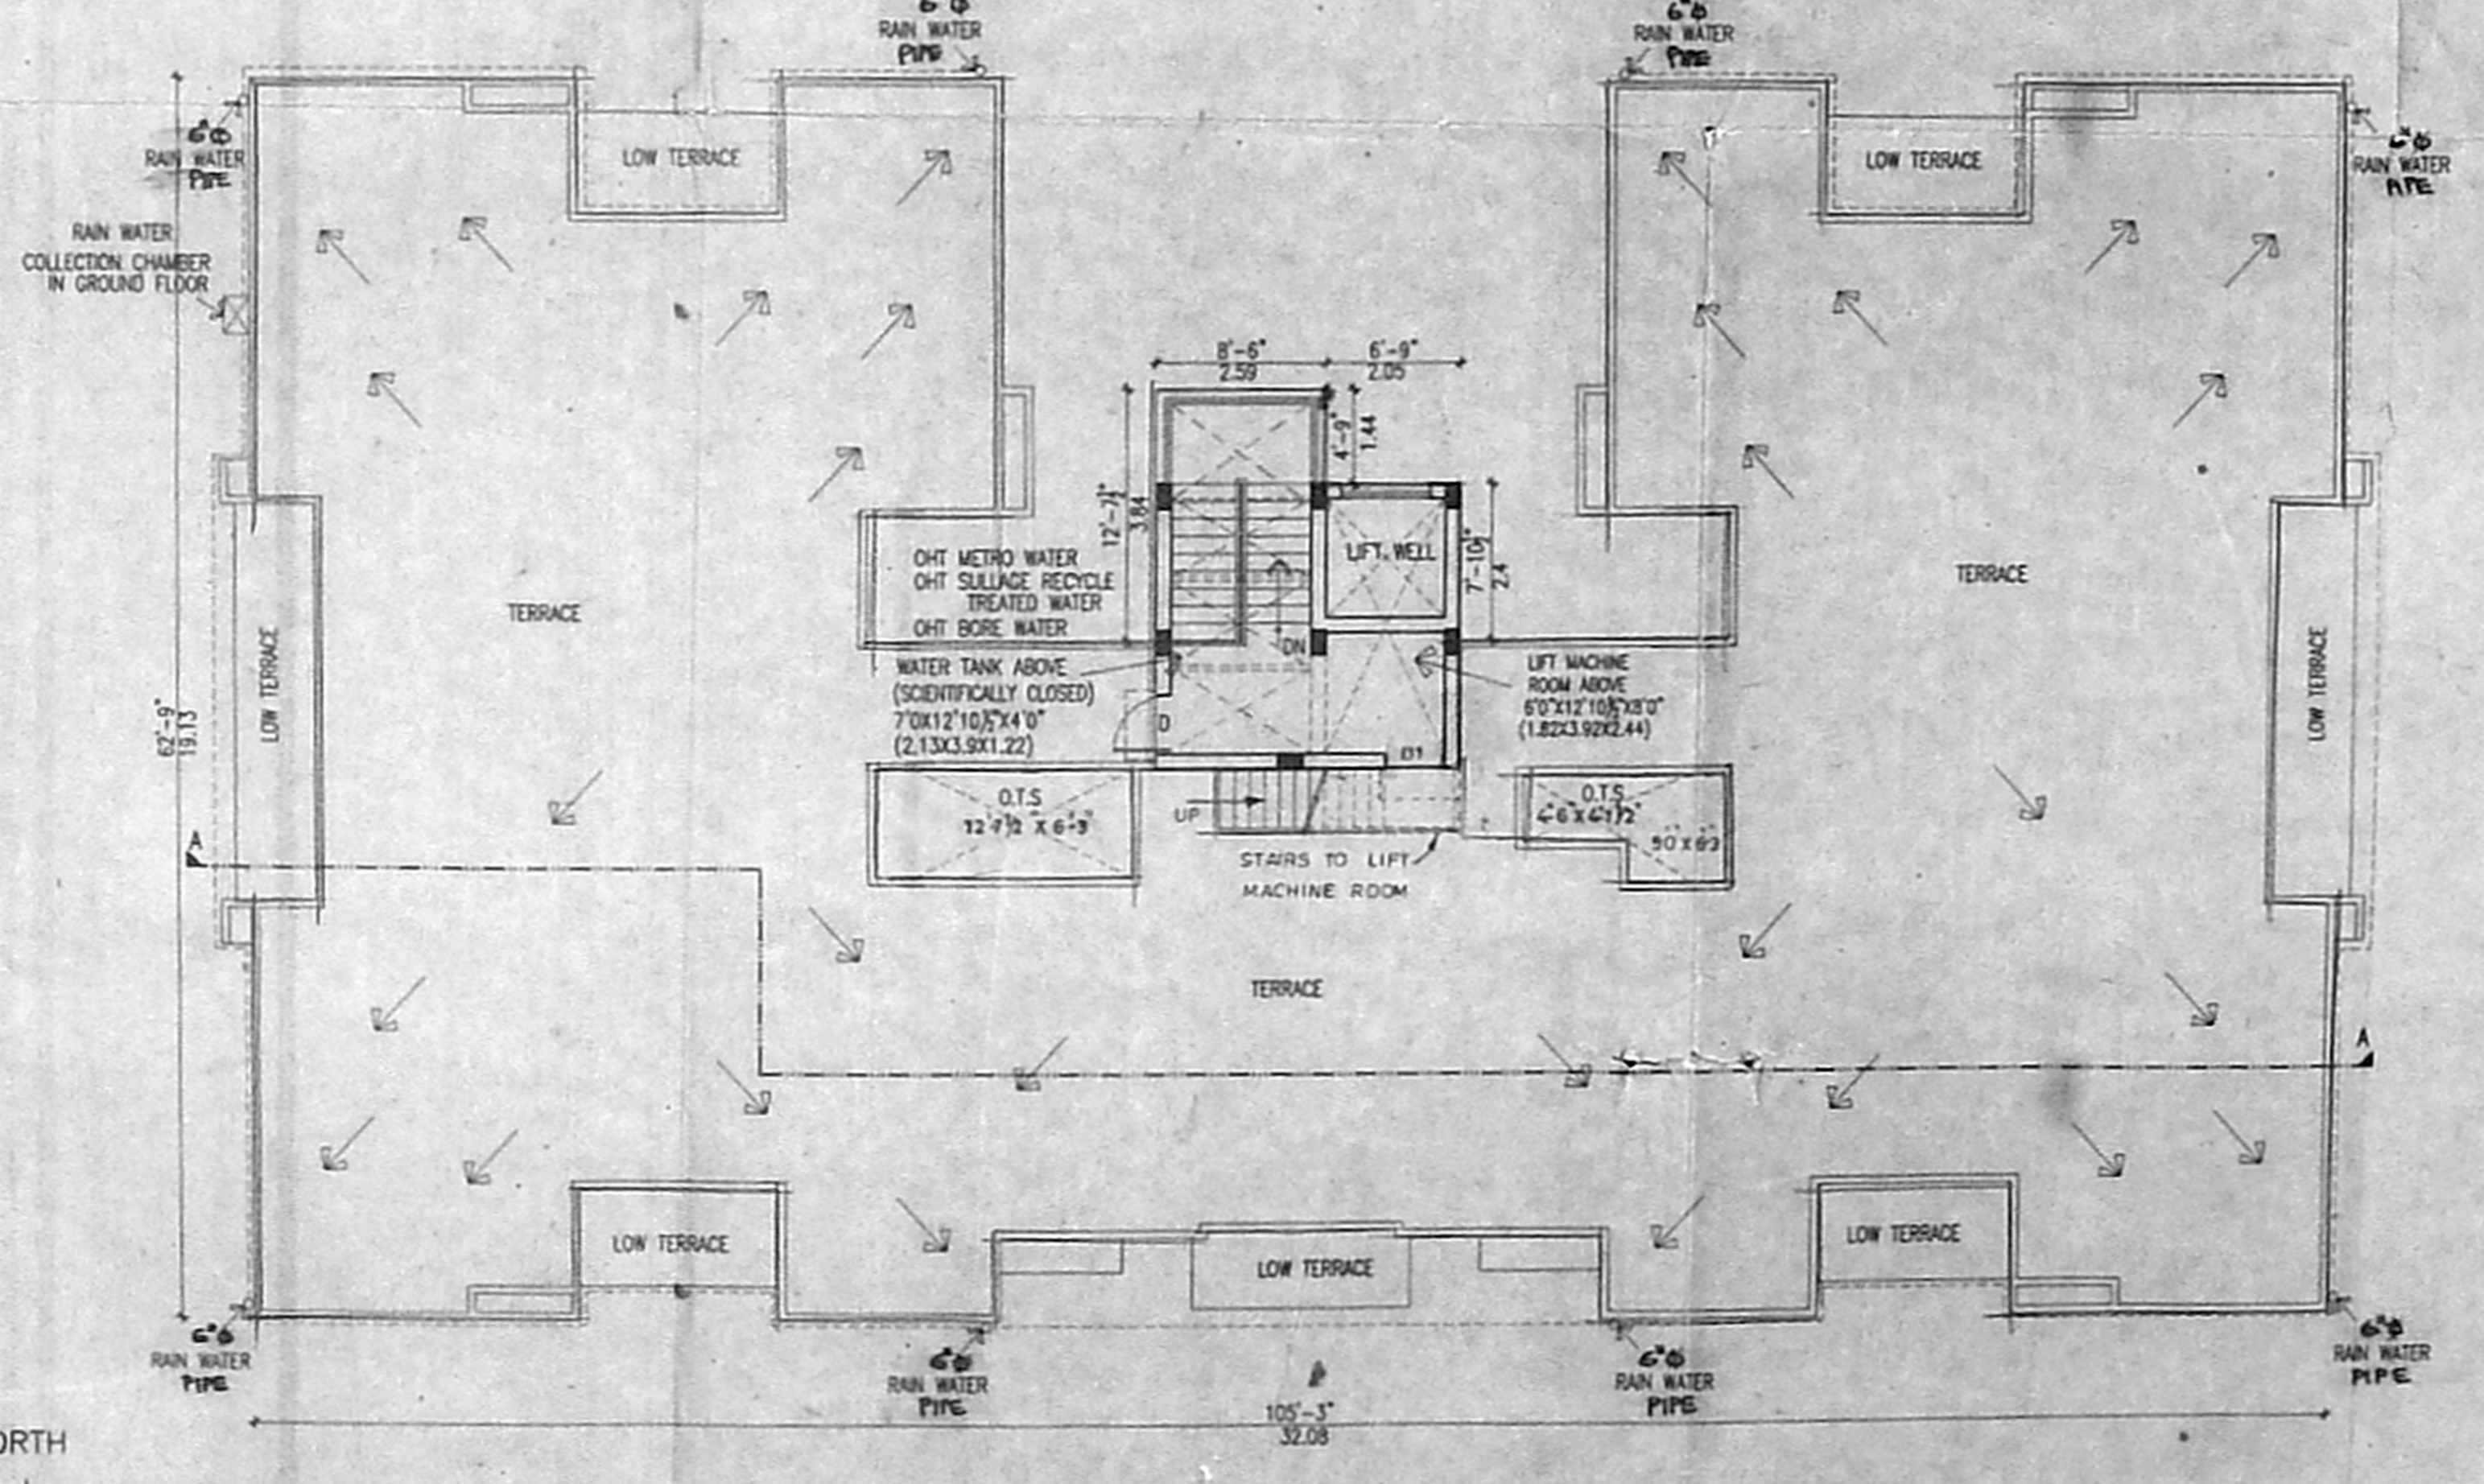

TERRACE FLOOR PLAN

AREA DETAIL :

(BLOCK-1)	SQ. M
GROUND FLOOR	: 476.73
FIRST FLOOR	: 520.05
SECOND FLOOR	: 520.05
THIRD FLOOR	: 520.05
TOTAL AREA	: 2036.88

- SPECIFICATION :**
- COLUMN FOOTING FOUNDATION LAID OVER THE SAND FILLING AND P.C.C. 1:4:8 MAT.
 - ALL COLUMNS ARE CONNECTED WITH PLINTHBEAM AND ROOFBEAM.
 - P.C.C. 1:4:8 LAID OVER THE SAND FILLING FOR MOSAIC FLOORING.
 - BRICKWORK IN BASEMENT AND SUPERSTRUCTURE WITH C.M.1:5 MIX.
 - P.C.C. 1:2:4 MIXED LINTEL LAID OVER THE DOORS, WINDOWS AND OPENINGS.
 - ALL WALLS AND CEILINGS ARE PLASTERED WITH C.M. 1:5 MIX.
 - JOINERY ARE MADE IN STEEL ARE FIRST CLASS TEAK WOOD.
 - ROOF COVERED BY R.C.C. 1:2:4 MIXED FLAT SLAB.
 - PARAPET WALL LAID ALL OVER THE BUILDING.
 - WEATHERING COURSE LAID IN PROPER MIX AND SLOPE WITH WATER PROOFING COMPOUND.

SCHEDULE OF JOINERY :

	(FT.)	(MT.)
M.D. - MAIN DOOR	3'6"X7'0"	1.07X2.13
F.D. - FRENCH DOOR	8'0"X7'0"	2.44X2.13
D. - DOOR	3'0"X7'0"	0.91X2.13
D1 - DOOR	2'6"X7'0"	0.78X2.13
W. - WINDOW	3'6"X4'6"	1.07X1.37
W1 - WINDOW	3'0"X4'6"	0.91X1.37
KW - KIT.WINDOW	3'6"X3'6"	1.07X1.07
KW1 - KIT.WINDOW	3'0"X3'6"	0.91X1.07
V. - VENTILATOR	1'6"X2'0"	0.45X0.60


- COLOUR INDEX :**
- PROPOSED BUILDING
 - EXISTING ROAD
 - SITE BOUNDARY

SCALE : 1"=8'0"
 DATE :
 (Owner signature and stamp)


(OWNER)
 (Surveyor signature and stamp)
 LICENCED SURVEYOR :

PROPOSED RESIDENTIAL FLATS
 AT PLOT NOS IV & V, 18 TO 20, 24 TO 22
 IN APPROVED LAYOUT NO PPD, L.O. NO
 22/99, AND BEARING S NOS 126/47
 TO 55 (AS PER PATA) AMBEDKAR ROAD,
 MANAPAKKAM VILLAGE,
 SRI PERUMBUDUR TALUK, KANCHEEPURAM
 DISTRICT.


102 X 83

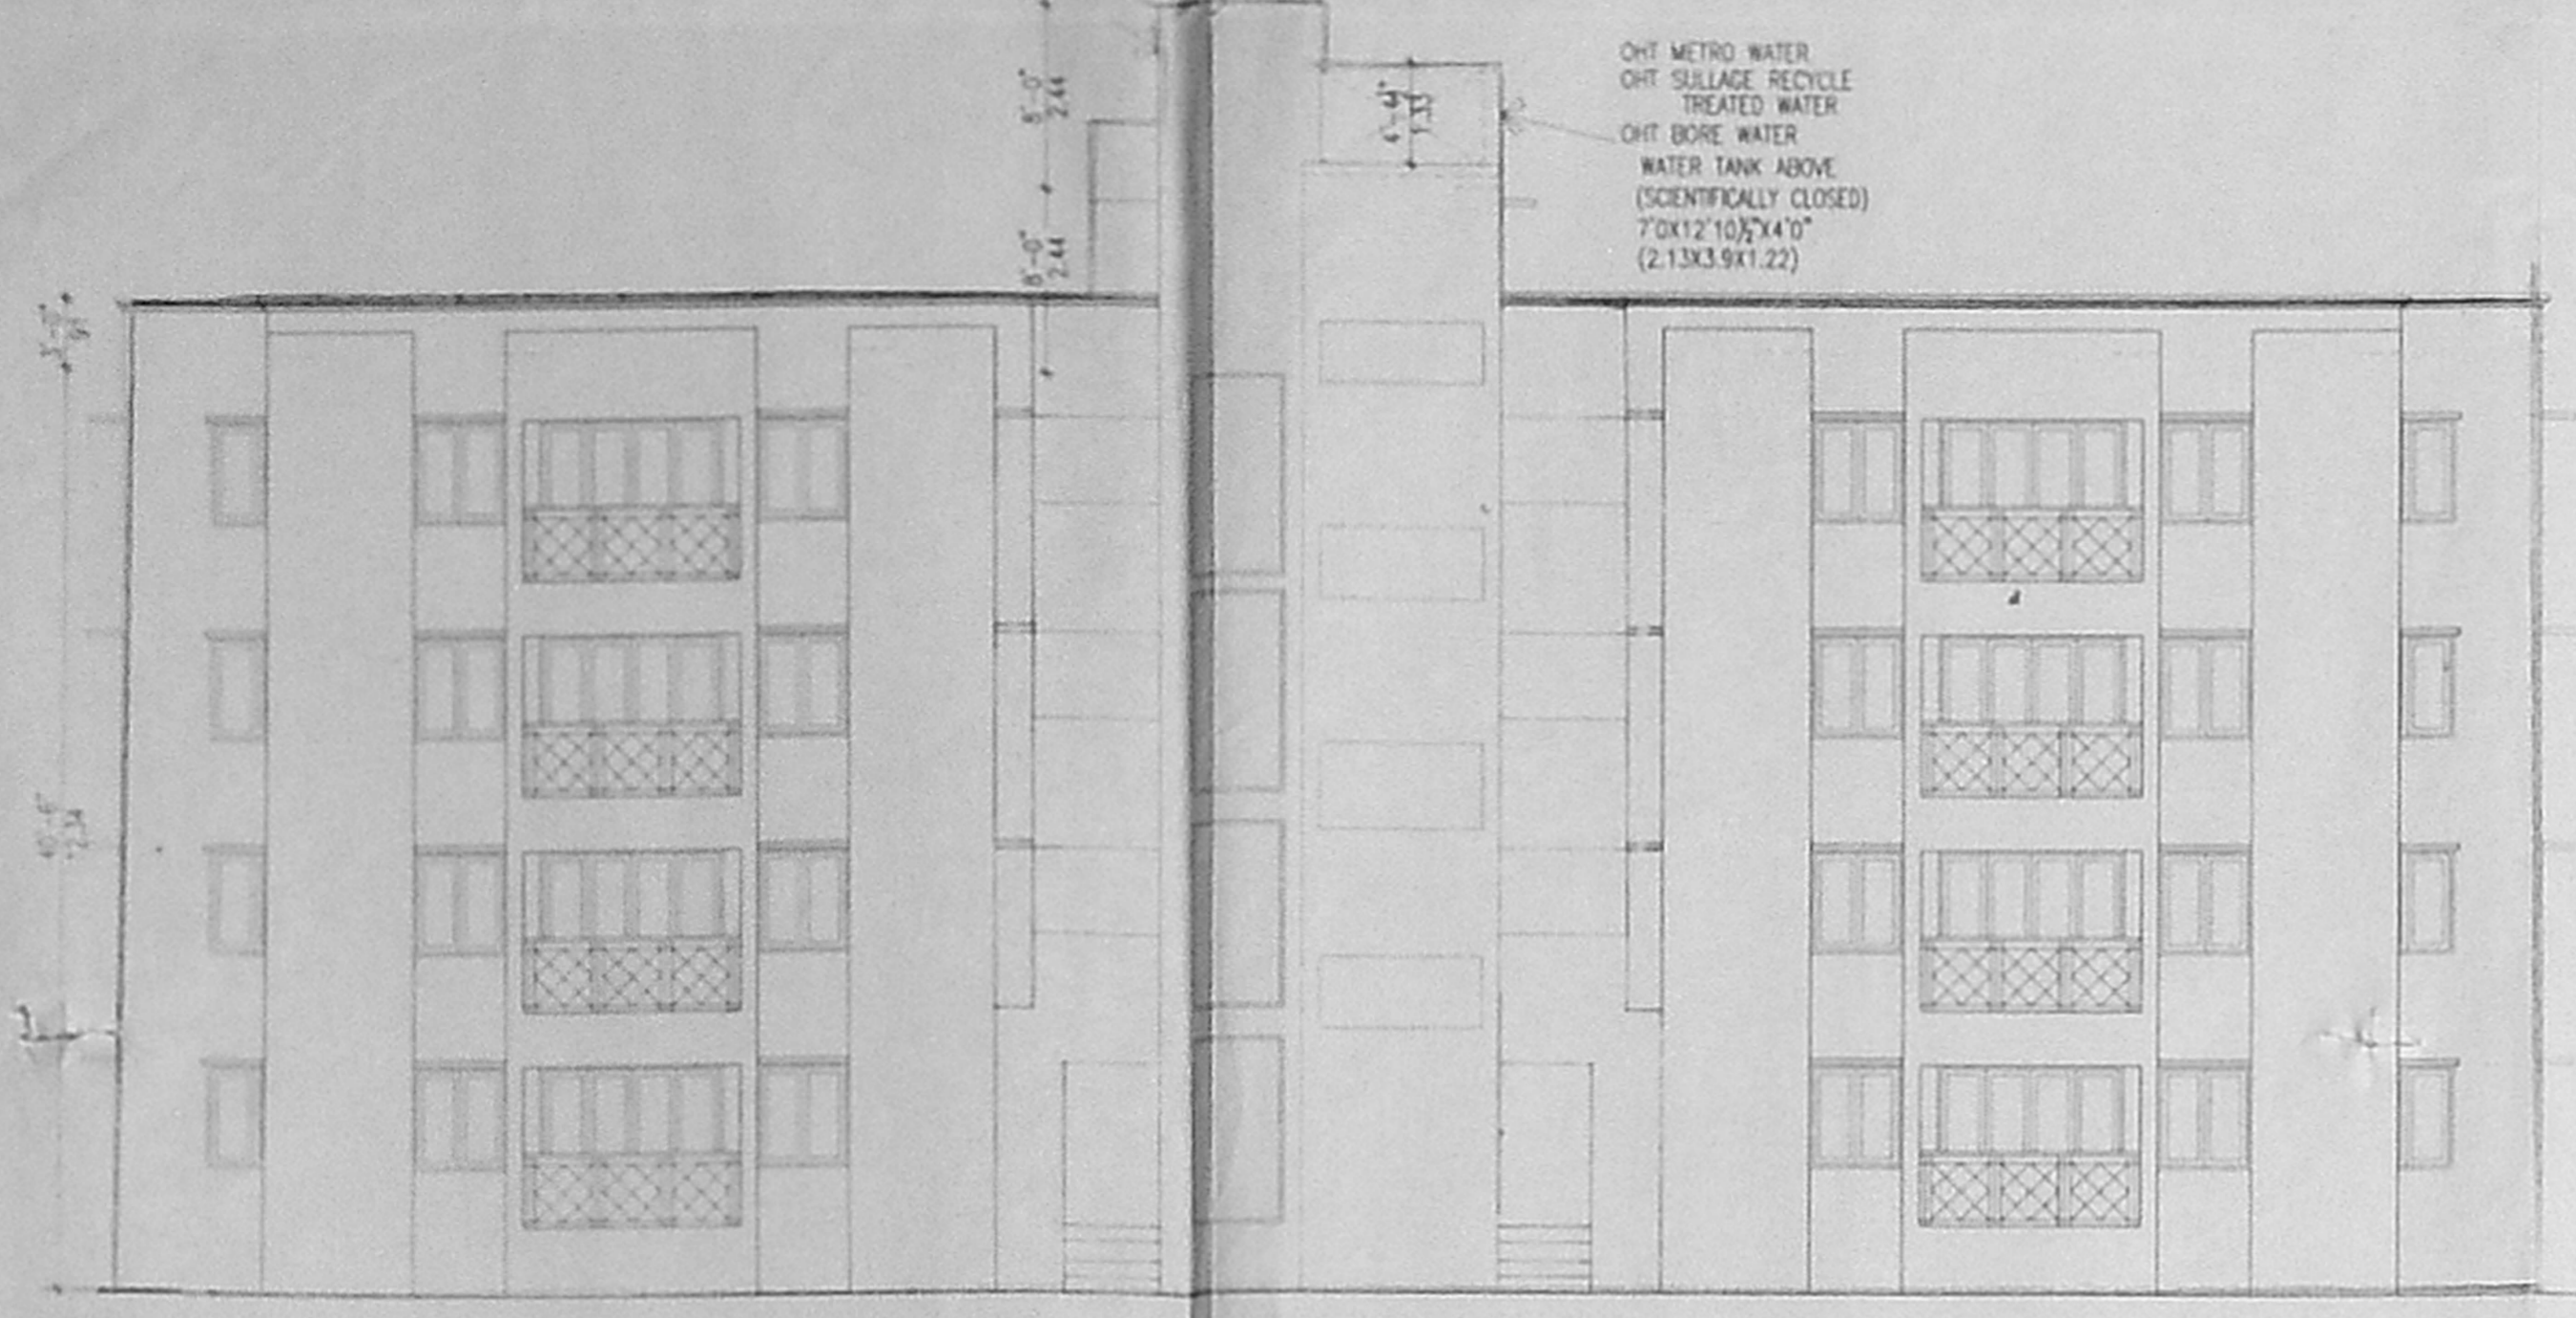


BLOCK-2(NORTHERN SIDE ELEVATION)

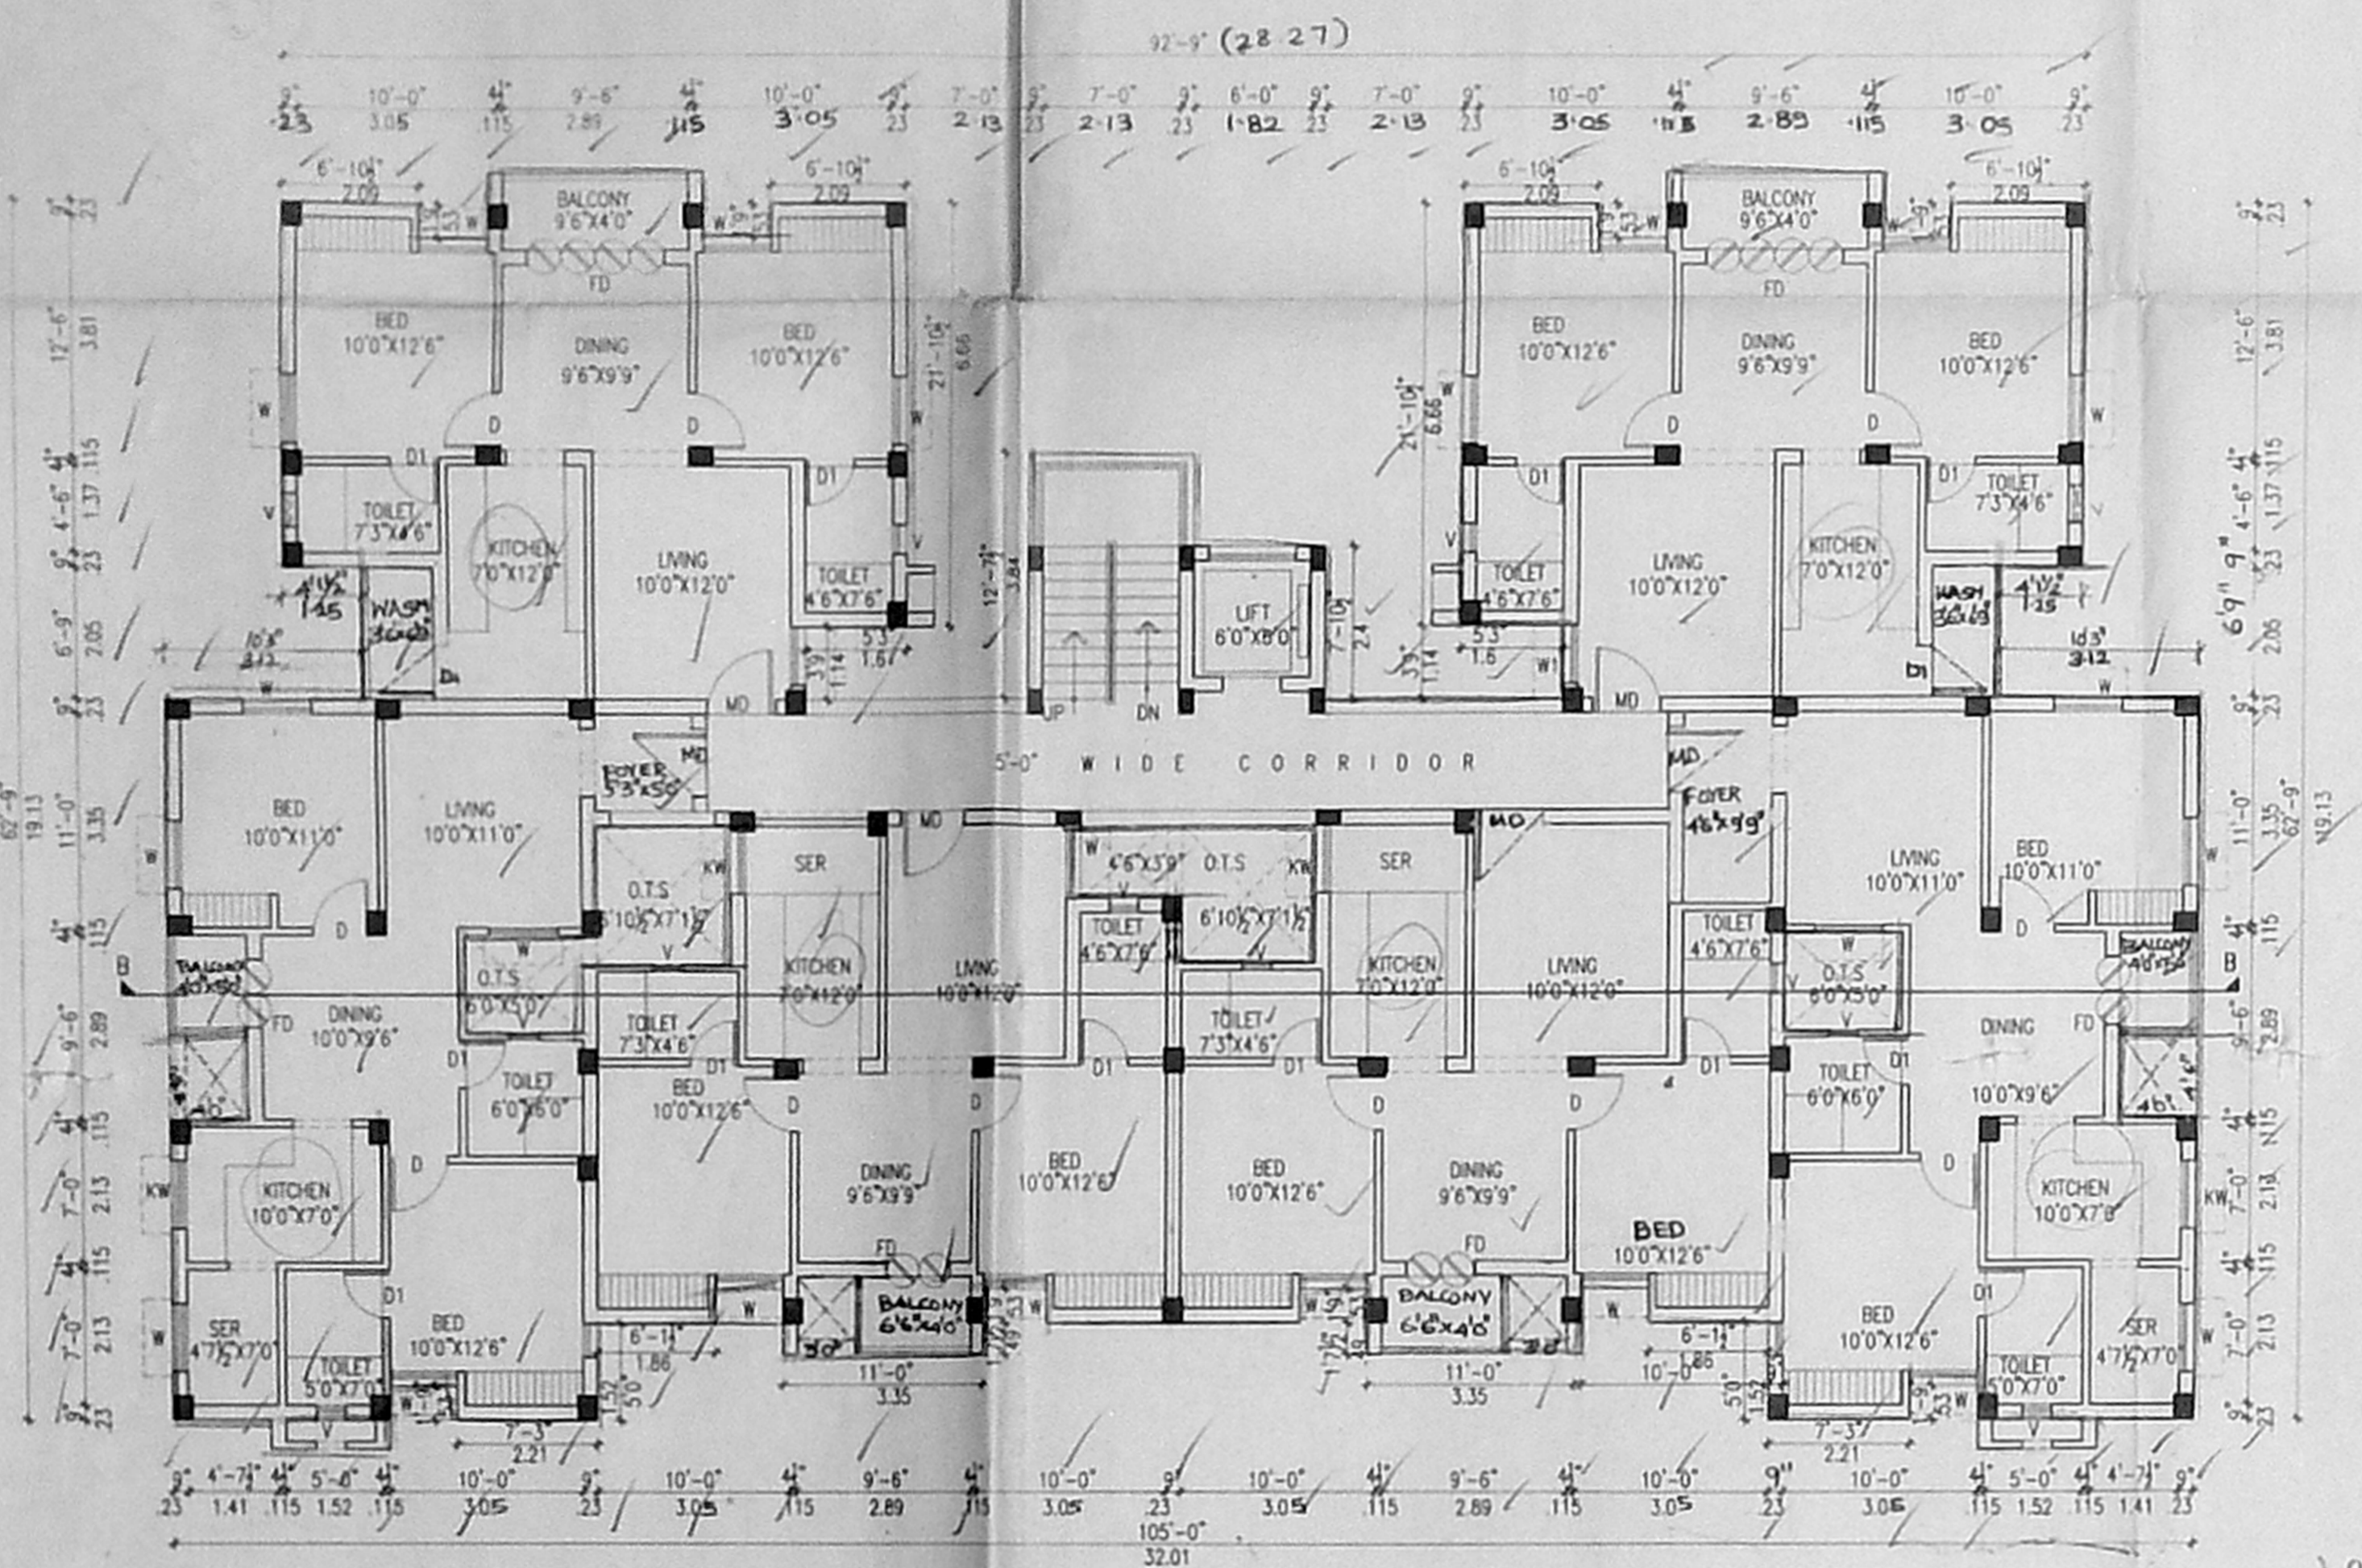


THRD FLOOR PLAN

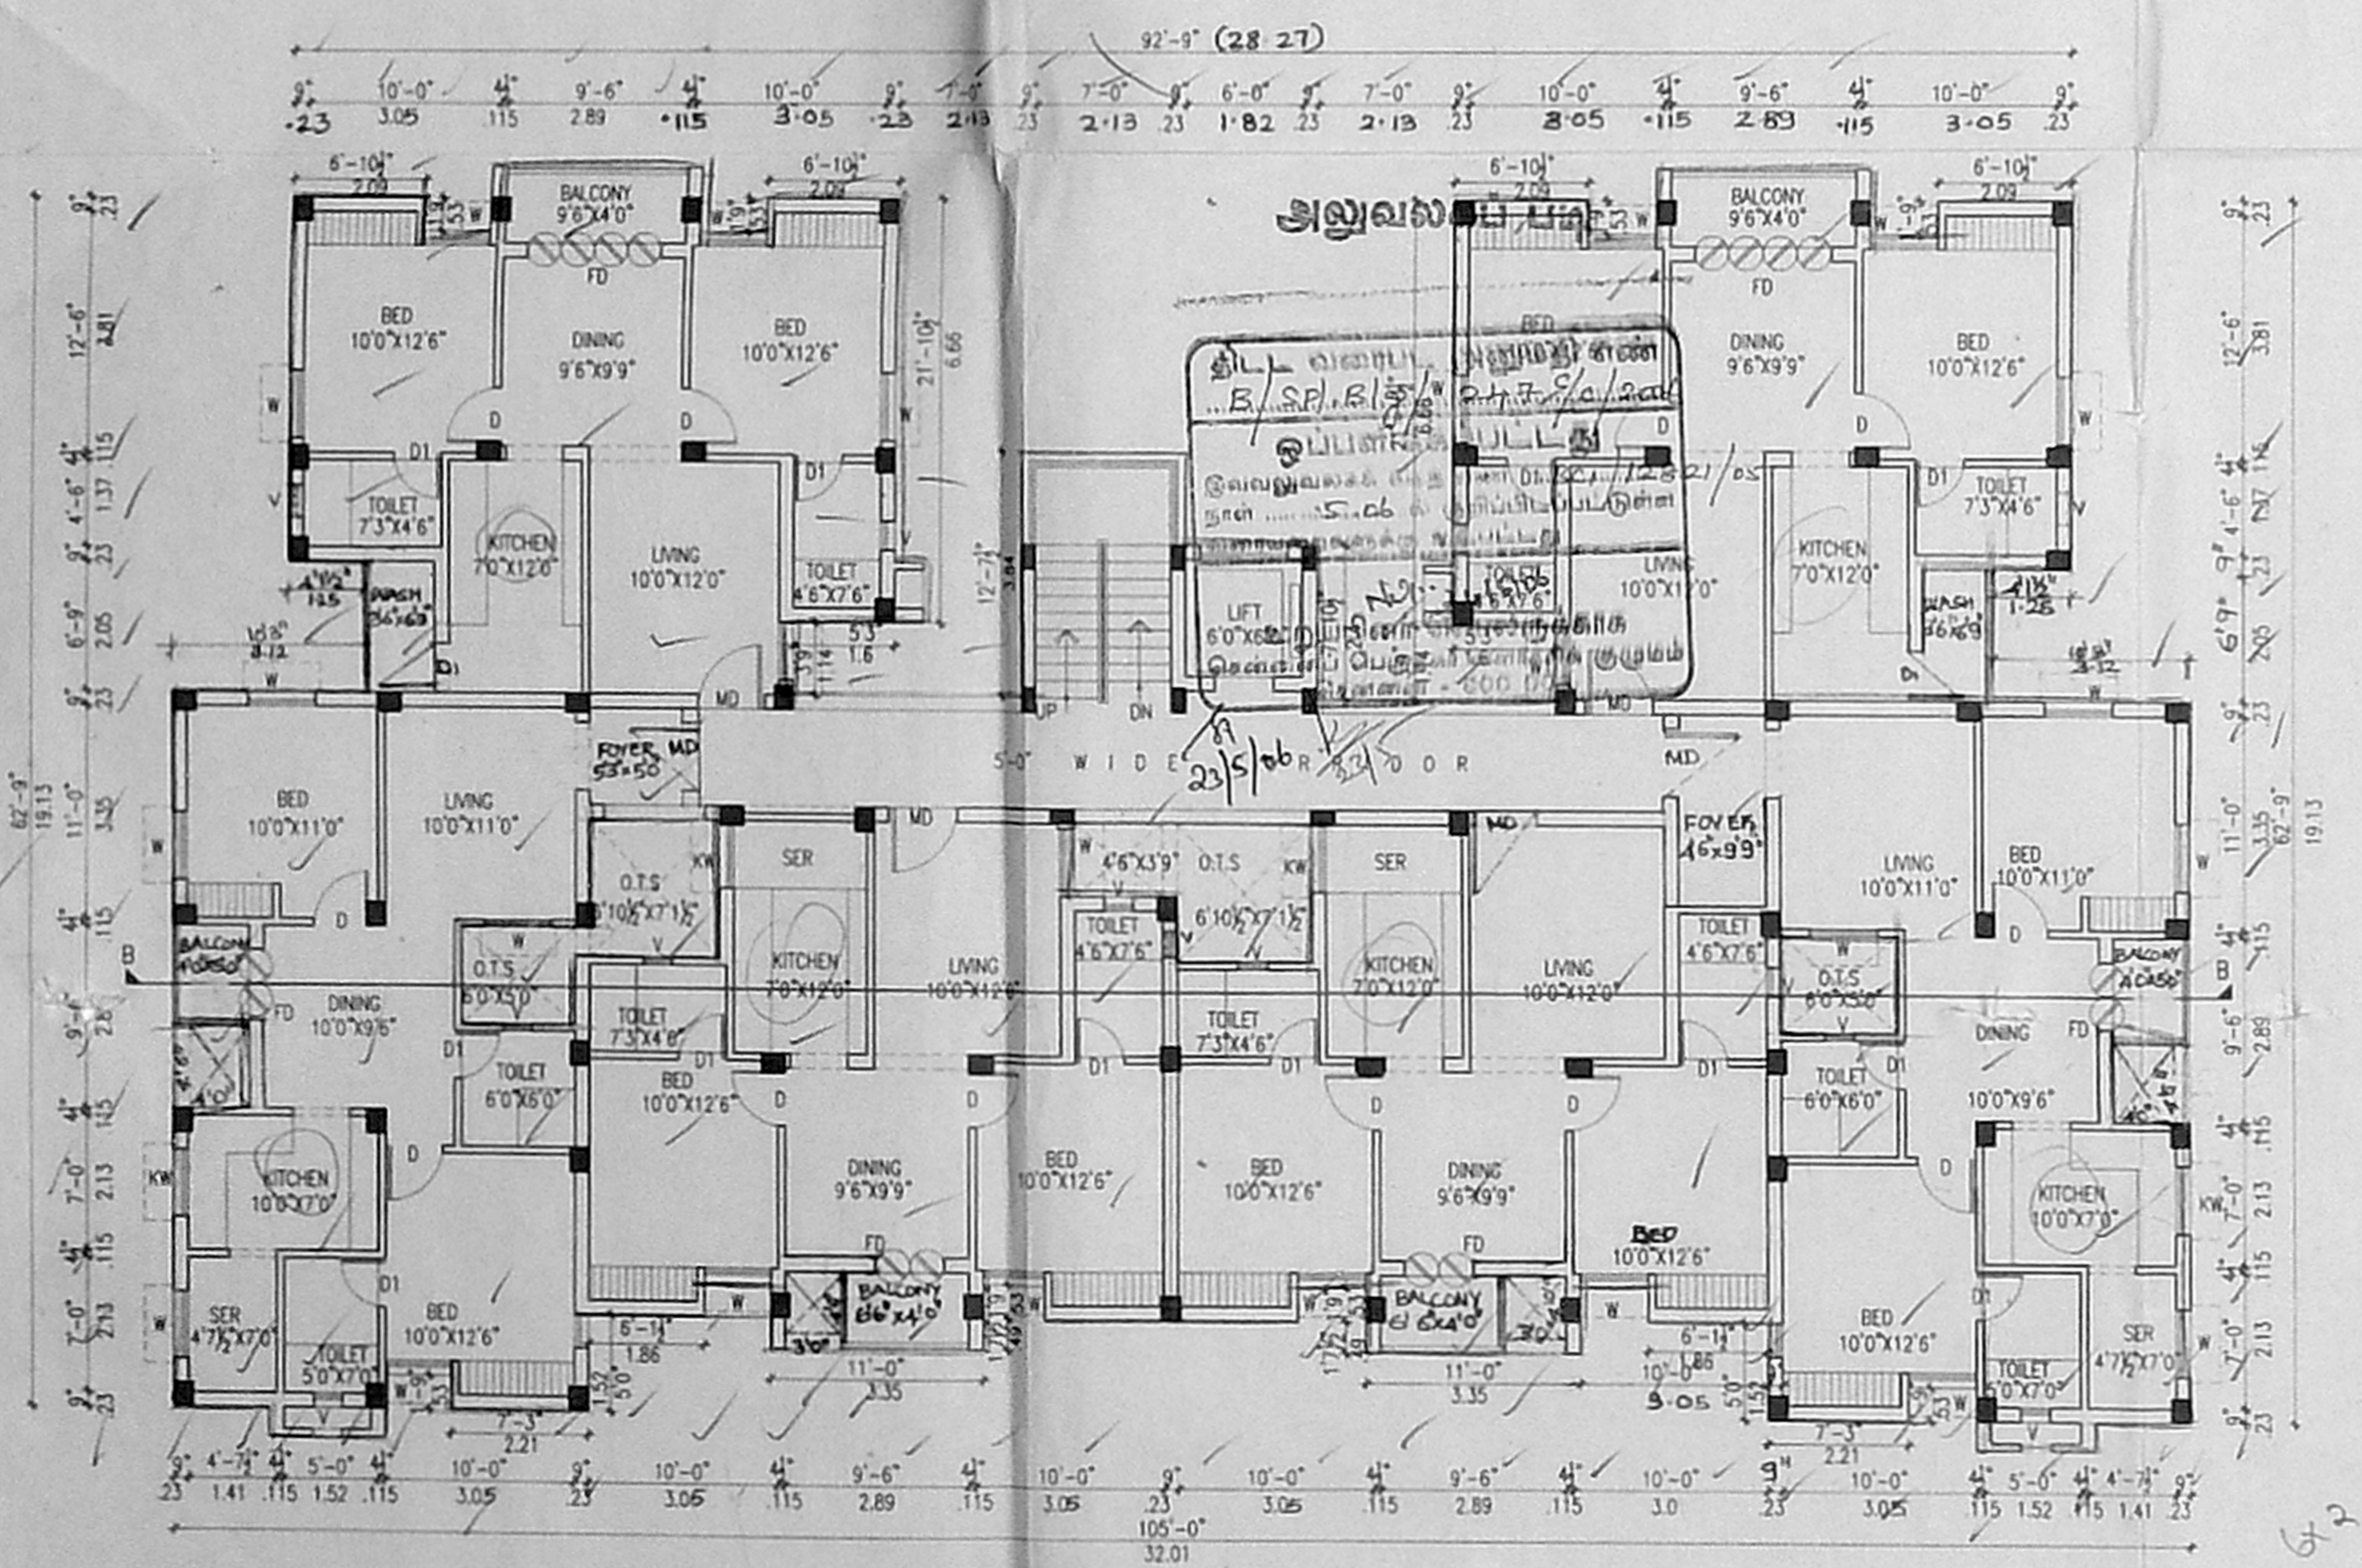

TYPICAL FLOOR PLAN (FIRST, SECOND FLOORS)

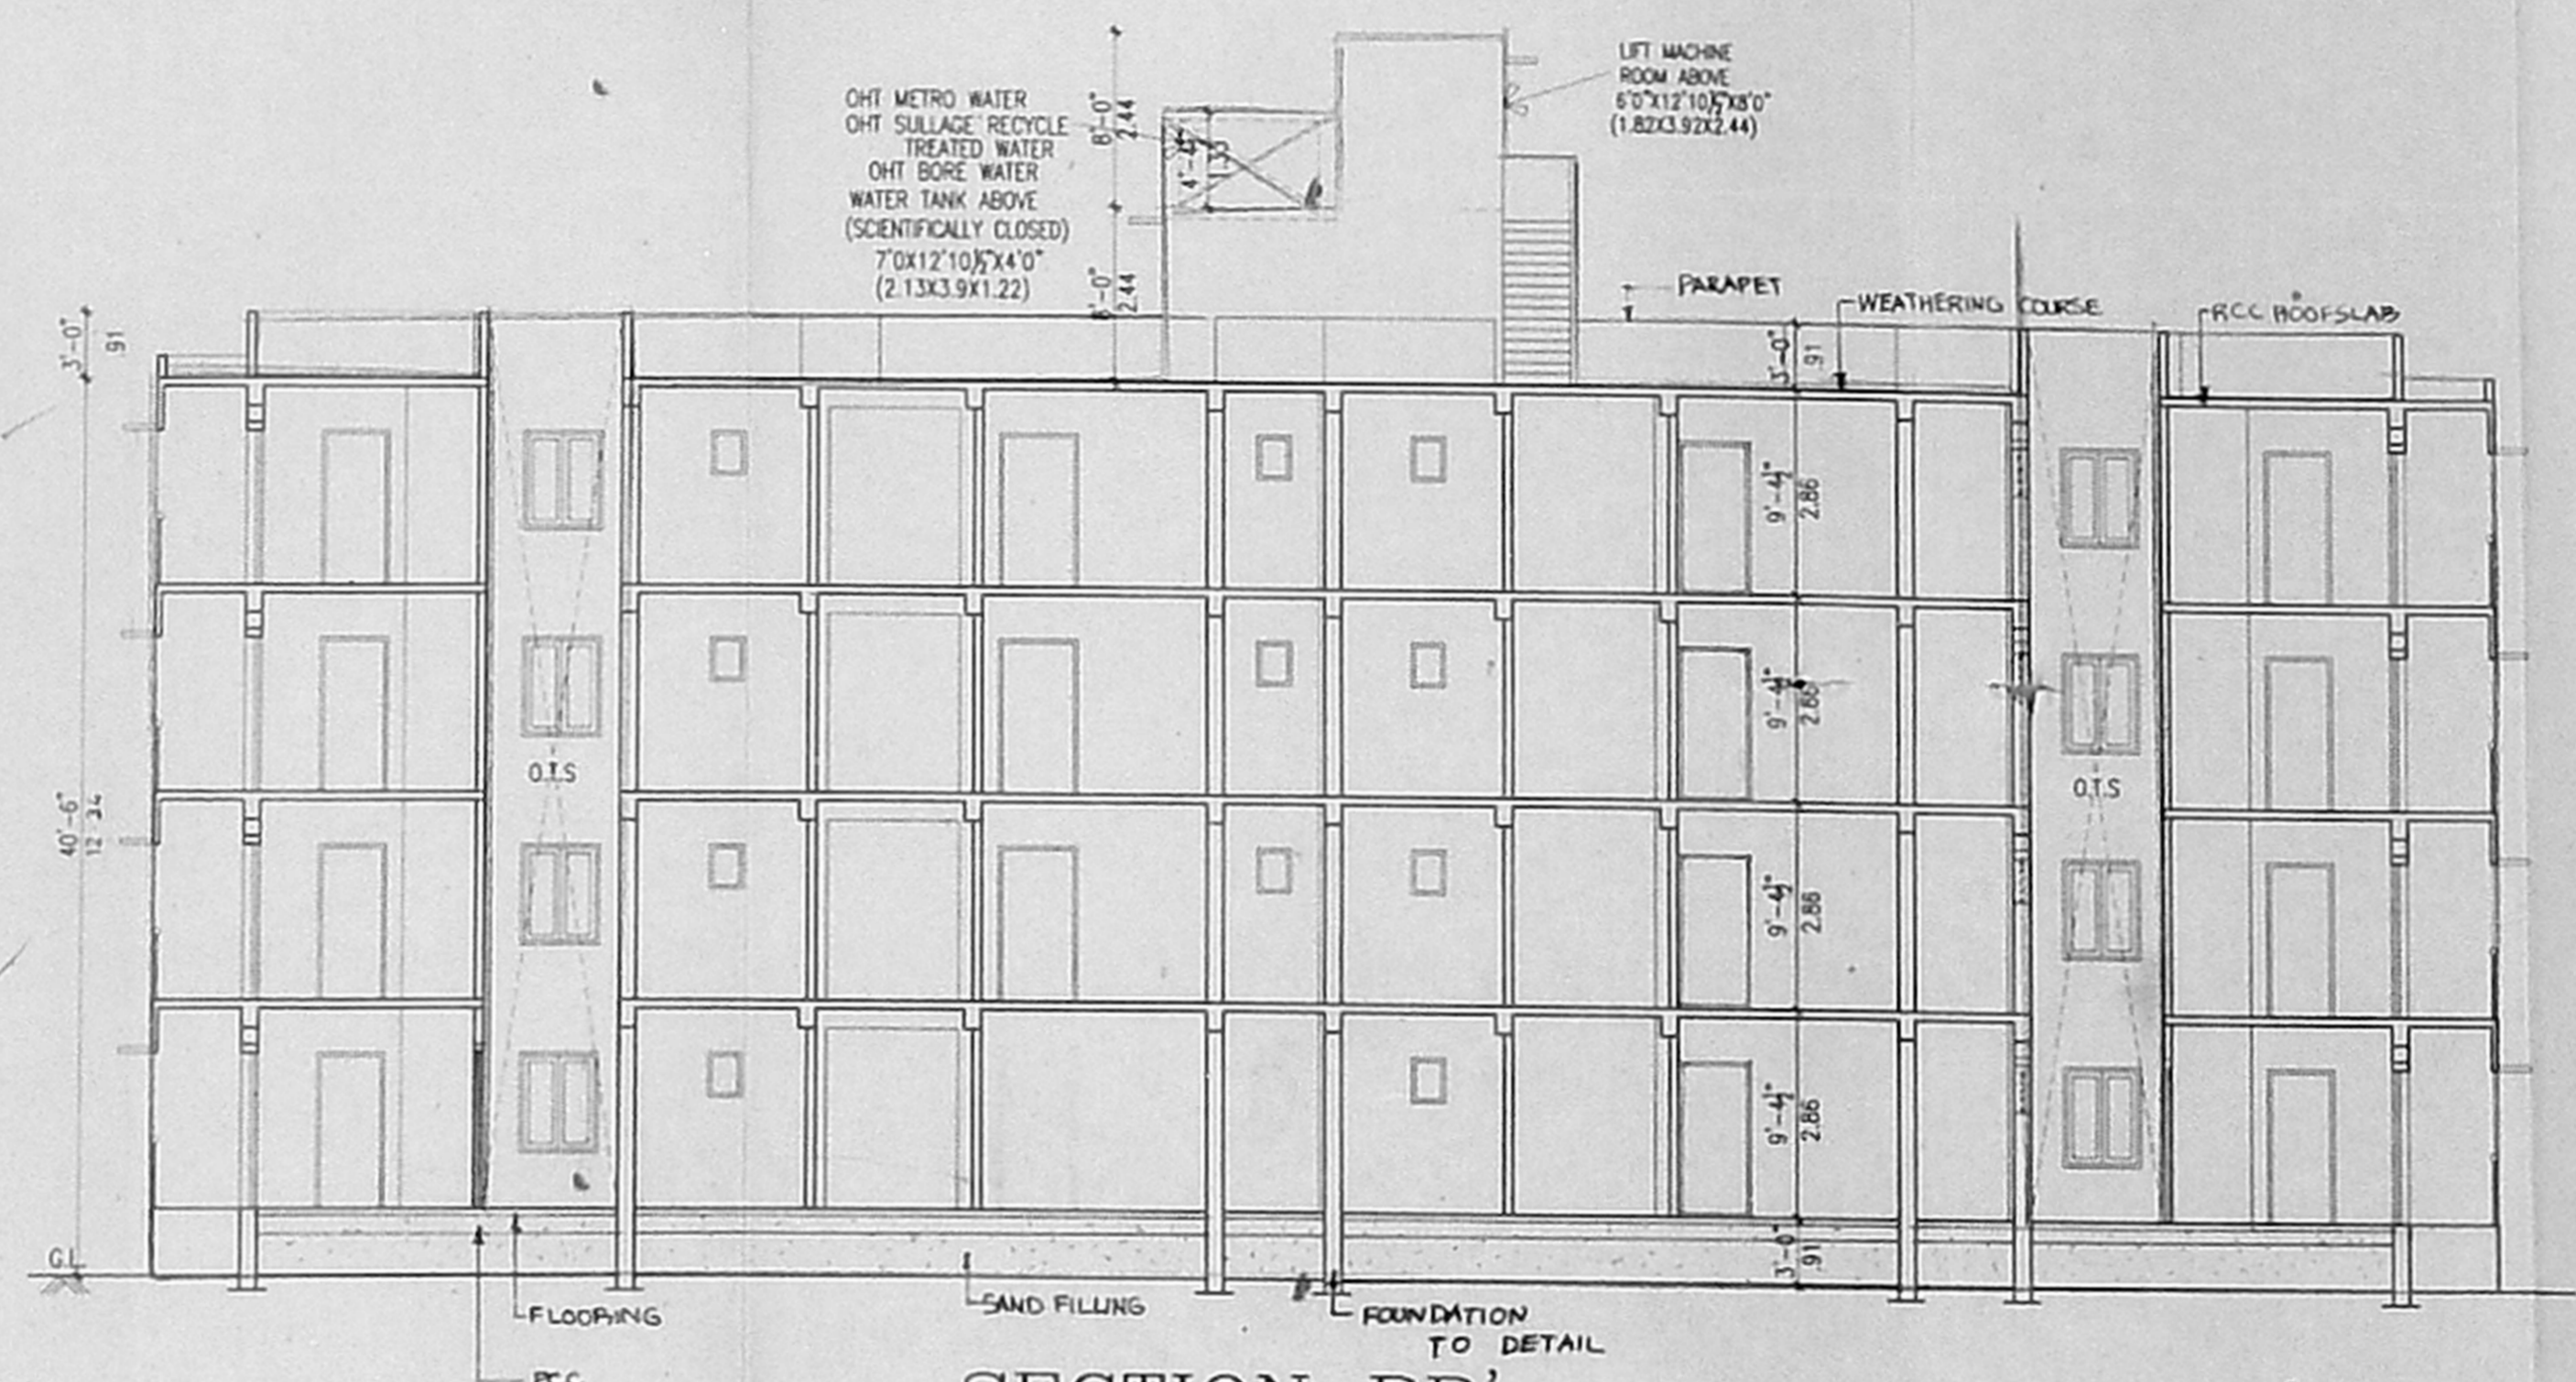

SECTION BB

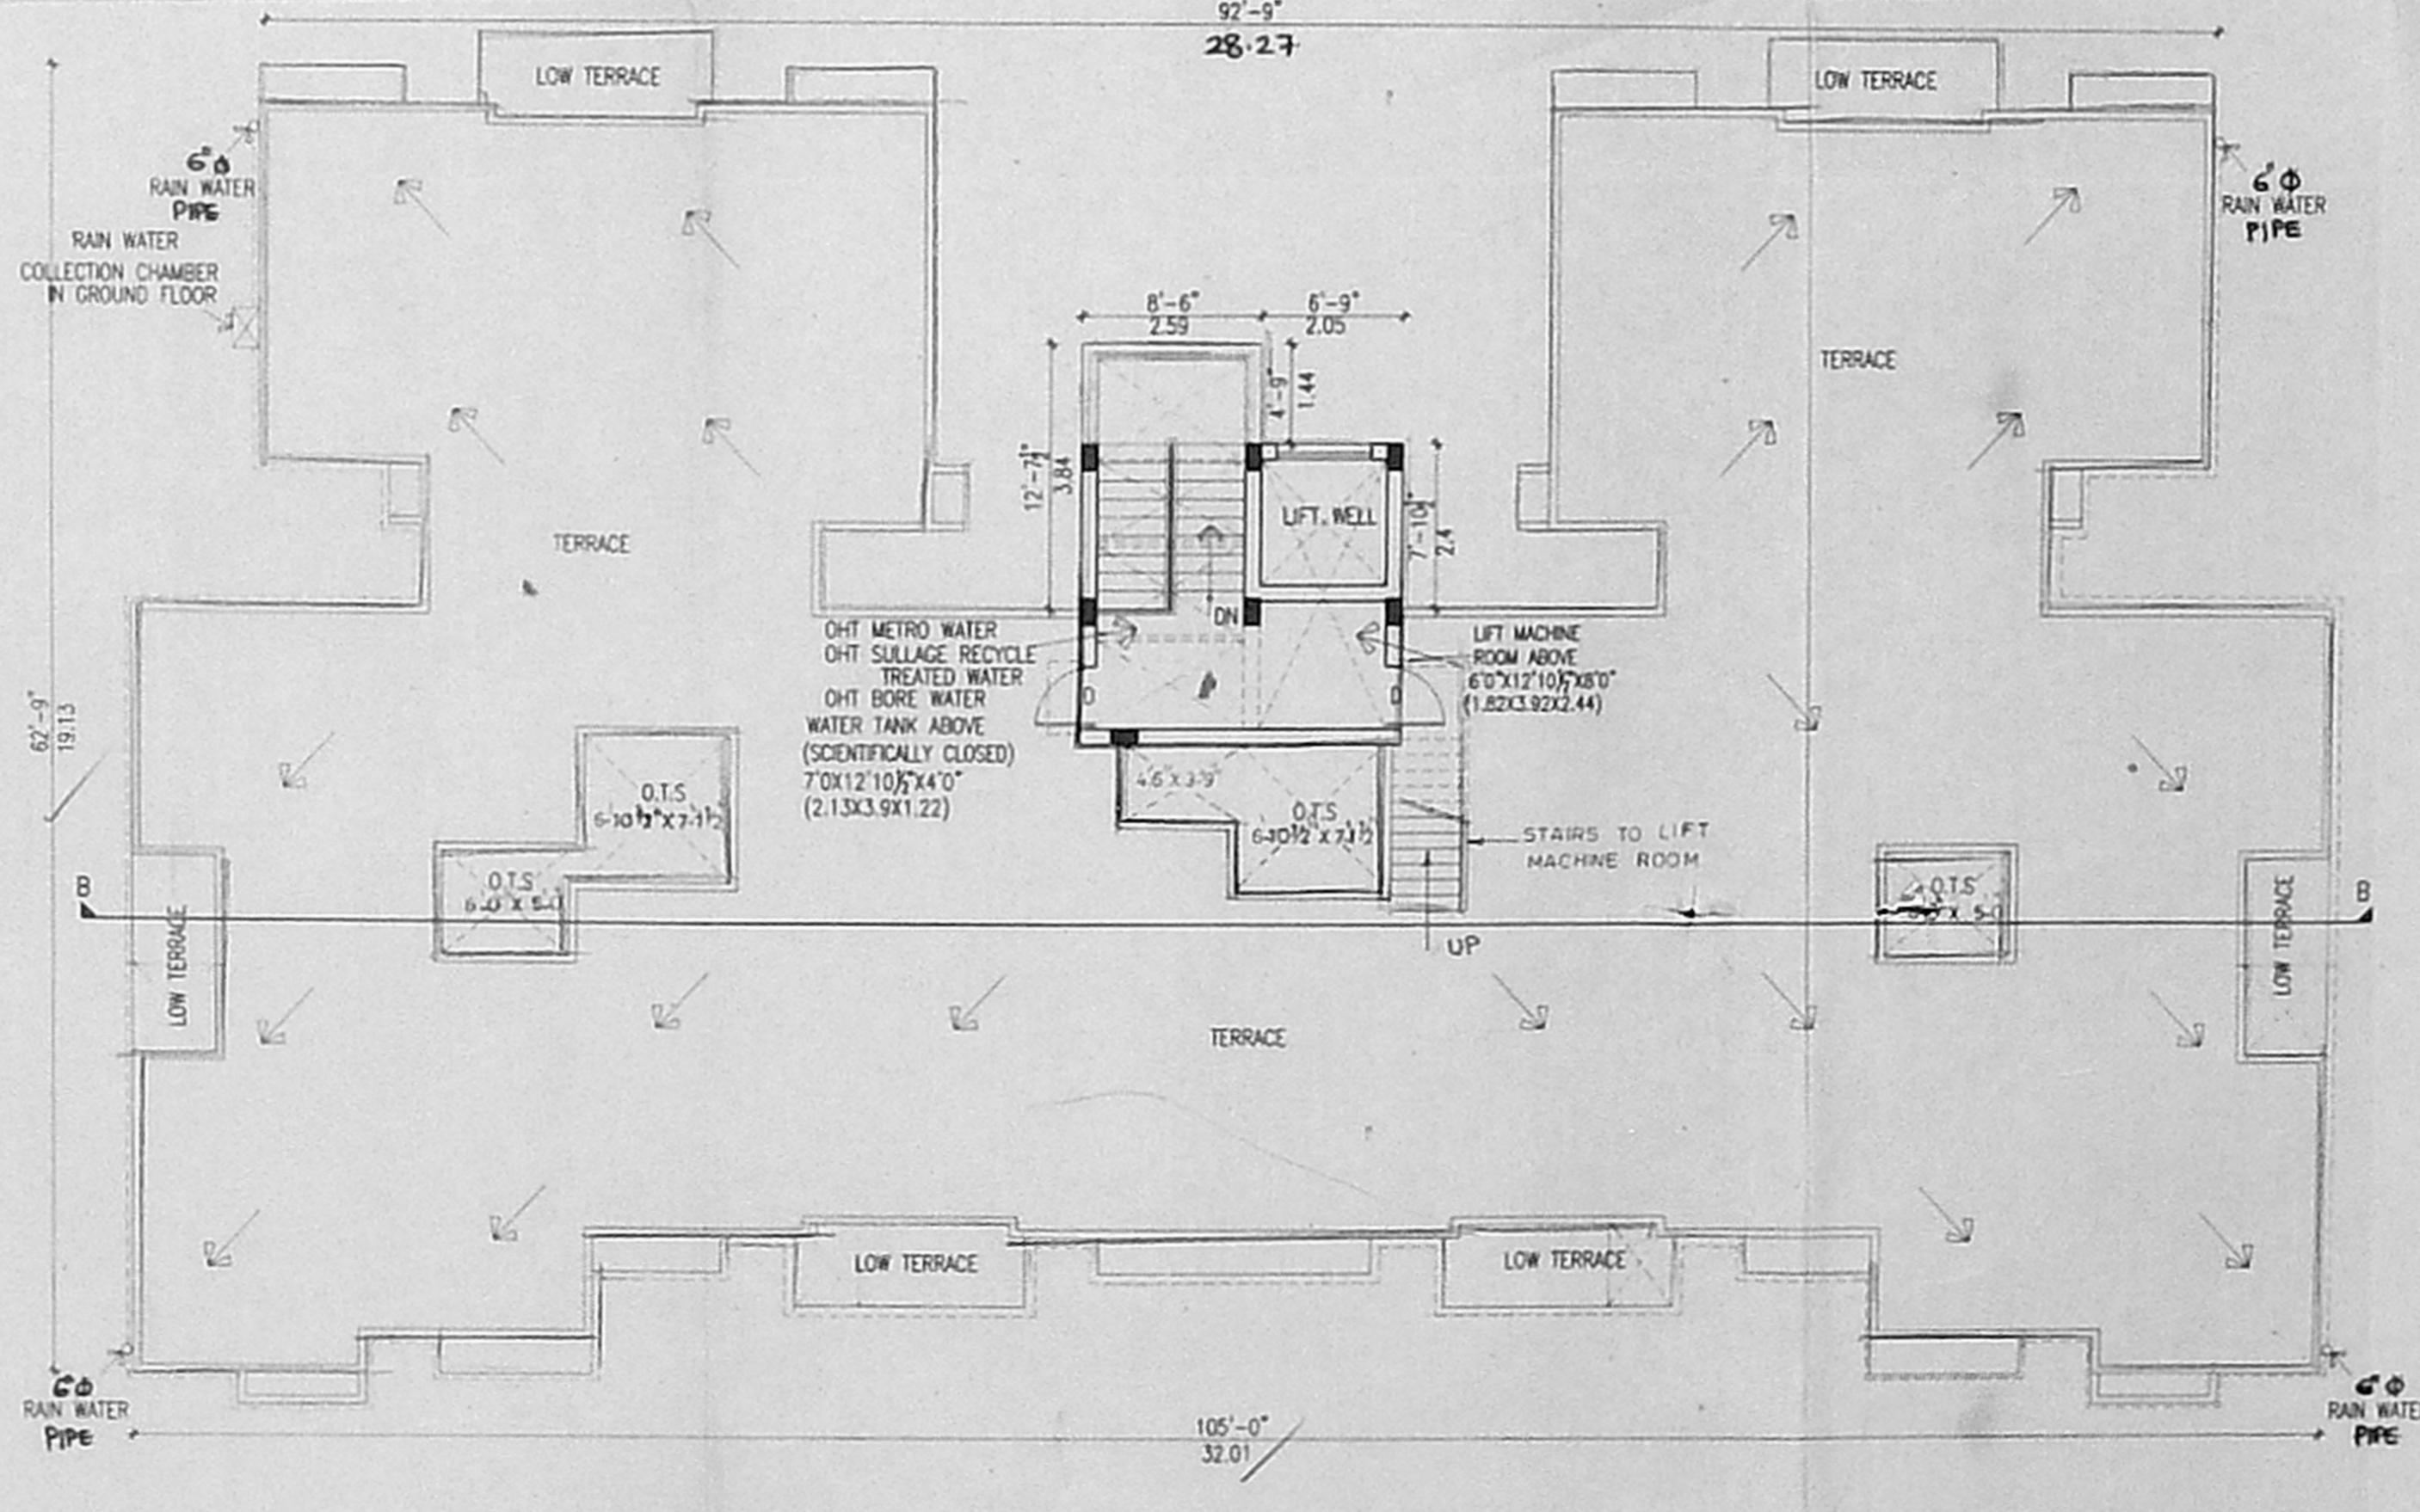

TERRACE FLOOR PLAN

AREA DETAIL :

(BLOCK-2)	SQ. M
GROUND FLOOR	470.56
FIRST FLOOR	468.99
SECOND FLOOR	468.99
THIRD FLOOR	468.99
TOTAL AREA	1877.53

- SPECIFICATION :
- COLUMN FOOTING FOUNDATION LAID OVER THE SAND FILLING AND P.C.C. 1:4:8 MAT.
 - ALL COLUMNS ARE CONNECTED WITH PLINTHBEAM AND ROOFBEAM.
 - P.C.C. 1:4:8 LAID OVER THE SAND FILLING FOR MOSAIC FLOORING.
 - BRICKWORK IN BASEMENT AND SUPERSTRUCTURE WITH C.M. 1:5 MIX.
 - R.C.C. 1:2:4 MIXED LINTEL LAID OVER THE DOORS, WINDOWS AND OPENINGS.
 - ALL WALLS AND CEILINGS ARE PLASTERED WITH C.M. 1:5 MIX.
 - JOINERY ARE MADE IN STEEL ARE FIRST CLASS TEAK WOOD.
 - ROOF COVERED BY R.C.C. 1:2:4 MIXED FLAT SLAB.
 - PARAPET WALL LAID ALL OVER THE BUILDING.
 - WEATHERING COURSE LAID IN PROPER MIX AND SLOPE WITH WATER PROOFING COMPOUND.

SCHEDULE OF JOINERY :

	(FT.)	(MT.)
M.D. - MAIN DOOR	3'6" x 7'0"	1.07 x 2.13
F.D. - FRENCH DOOR	8'0" x 7'0"	2.44 x 2.13
D. - DOOR	3'0" x 7'0"	0.91 x 2.13
D1 - DOOR	2'6" x 7'0"	0.76 x 2.13
W. - WINDOW	3'6" x 4'6"	1.07 x 1.37
W1 - WINDOW	3'0" x 4'6"	0.91 x 1.37
KW. - KIT.WINDOW	3'6" x 3'6"	1.07 x 1.07
KW1 - KIT.WINDOW	3'0" x 3'6"	0.91 x 1.07
V. - VENTILATOR	1'6" x 2'0"	0.45 x 0.60
FD1 - FRENCH DOOR	4'6" x 7'0"	1.22 x 2.13

- COLOUR INDEX :
- PROPOSED BUILDING
 - EXISTING ROAD
 - SITE BOUNDARY

SCALE : 1"=8'0" DATE :

Owner's signature and stamp area.

(OWNER)

Er. K. SELVAM,
 B.E. (CIVIL), A.C.E., C.Engg. (I), A.I.V.,
 C. INST. C.E.S. & A.F.P.O. ED VALUR,
 C.A.S. (CIVIL) SURVEYOR,
 No. 10, 11, 12, 1000.

LICENSED SURVEYOR :