

FRONT ELEVATION

SLIDING GATE ELEVATION
SCALE 1/4"

COMPOUND WALL DETAIL
SCALE 1/4"

DWARF WALL SECTION
SCALE 1/4"

SECTION ON C-C

TYPICAL SECTION OF R.C.C COLUMN FOUNDATION
SCALE 1" = 2'-0"

SUMP DETAIL

230 mm x 300 mm FOOTING AND COLUMN DETAIL


SCHEDULE OF JOINERY

DESIGN NO.	QTY	SIZE
001 Door	1000 X 2100	3-0x7-0
002 Door	900 X 2100	3-0x7-0
003 Door	750 X 2100	3-0x7-0
004 Window	1800 X 2100	6-0x7-0
005 Window	1600 X 1950	6-0x7-0
006 Window	1200 X 1950	4-0x7-0
007 Window	750 X 1350	2-0x4-0
008 Ventilator	600 X 600	2-0 X 2-0


AREA STATEMENT: 90 FT SQM

PLANT AREA	4270.00	396.84
GROUND FLOOR	754.65	70.13
FIRST FLOOR	339.50	31.55
SECOND FLOOR	206.63	19.20
TOTAL	1777.95	165.24
TOTAL	4856.68	451.86
NON F.S.I AREA	477.17	44.35
TOTAL BUILT UP AREA	4856.68	451.86
F.S.I	1.137	
PLOT COVERAGE	41.63 %	


B/S.P./B/9/362/2005
Planning Permission
APPROVED
SUBJECT TO THE CONDITIONS IN THIS OFFICE LETTER
No. PC/11/14/17/05 Dt. 19.12.2005
FOR MEMBER SECRETARY
CHENNAI METROPOLITAN
DEVELOPMENT AUTHORITY
CHENNAI - 600 008.

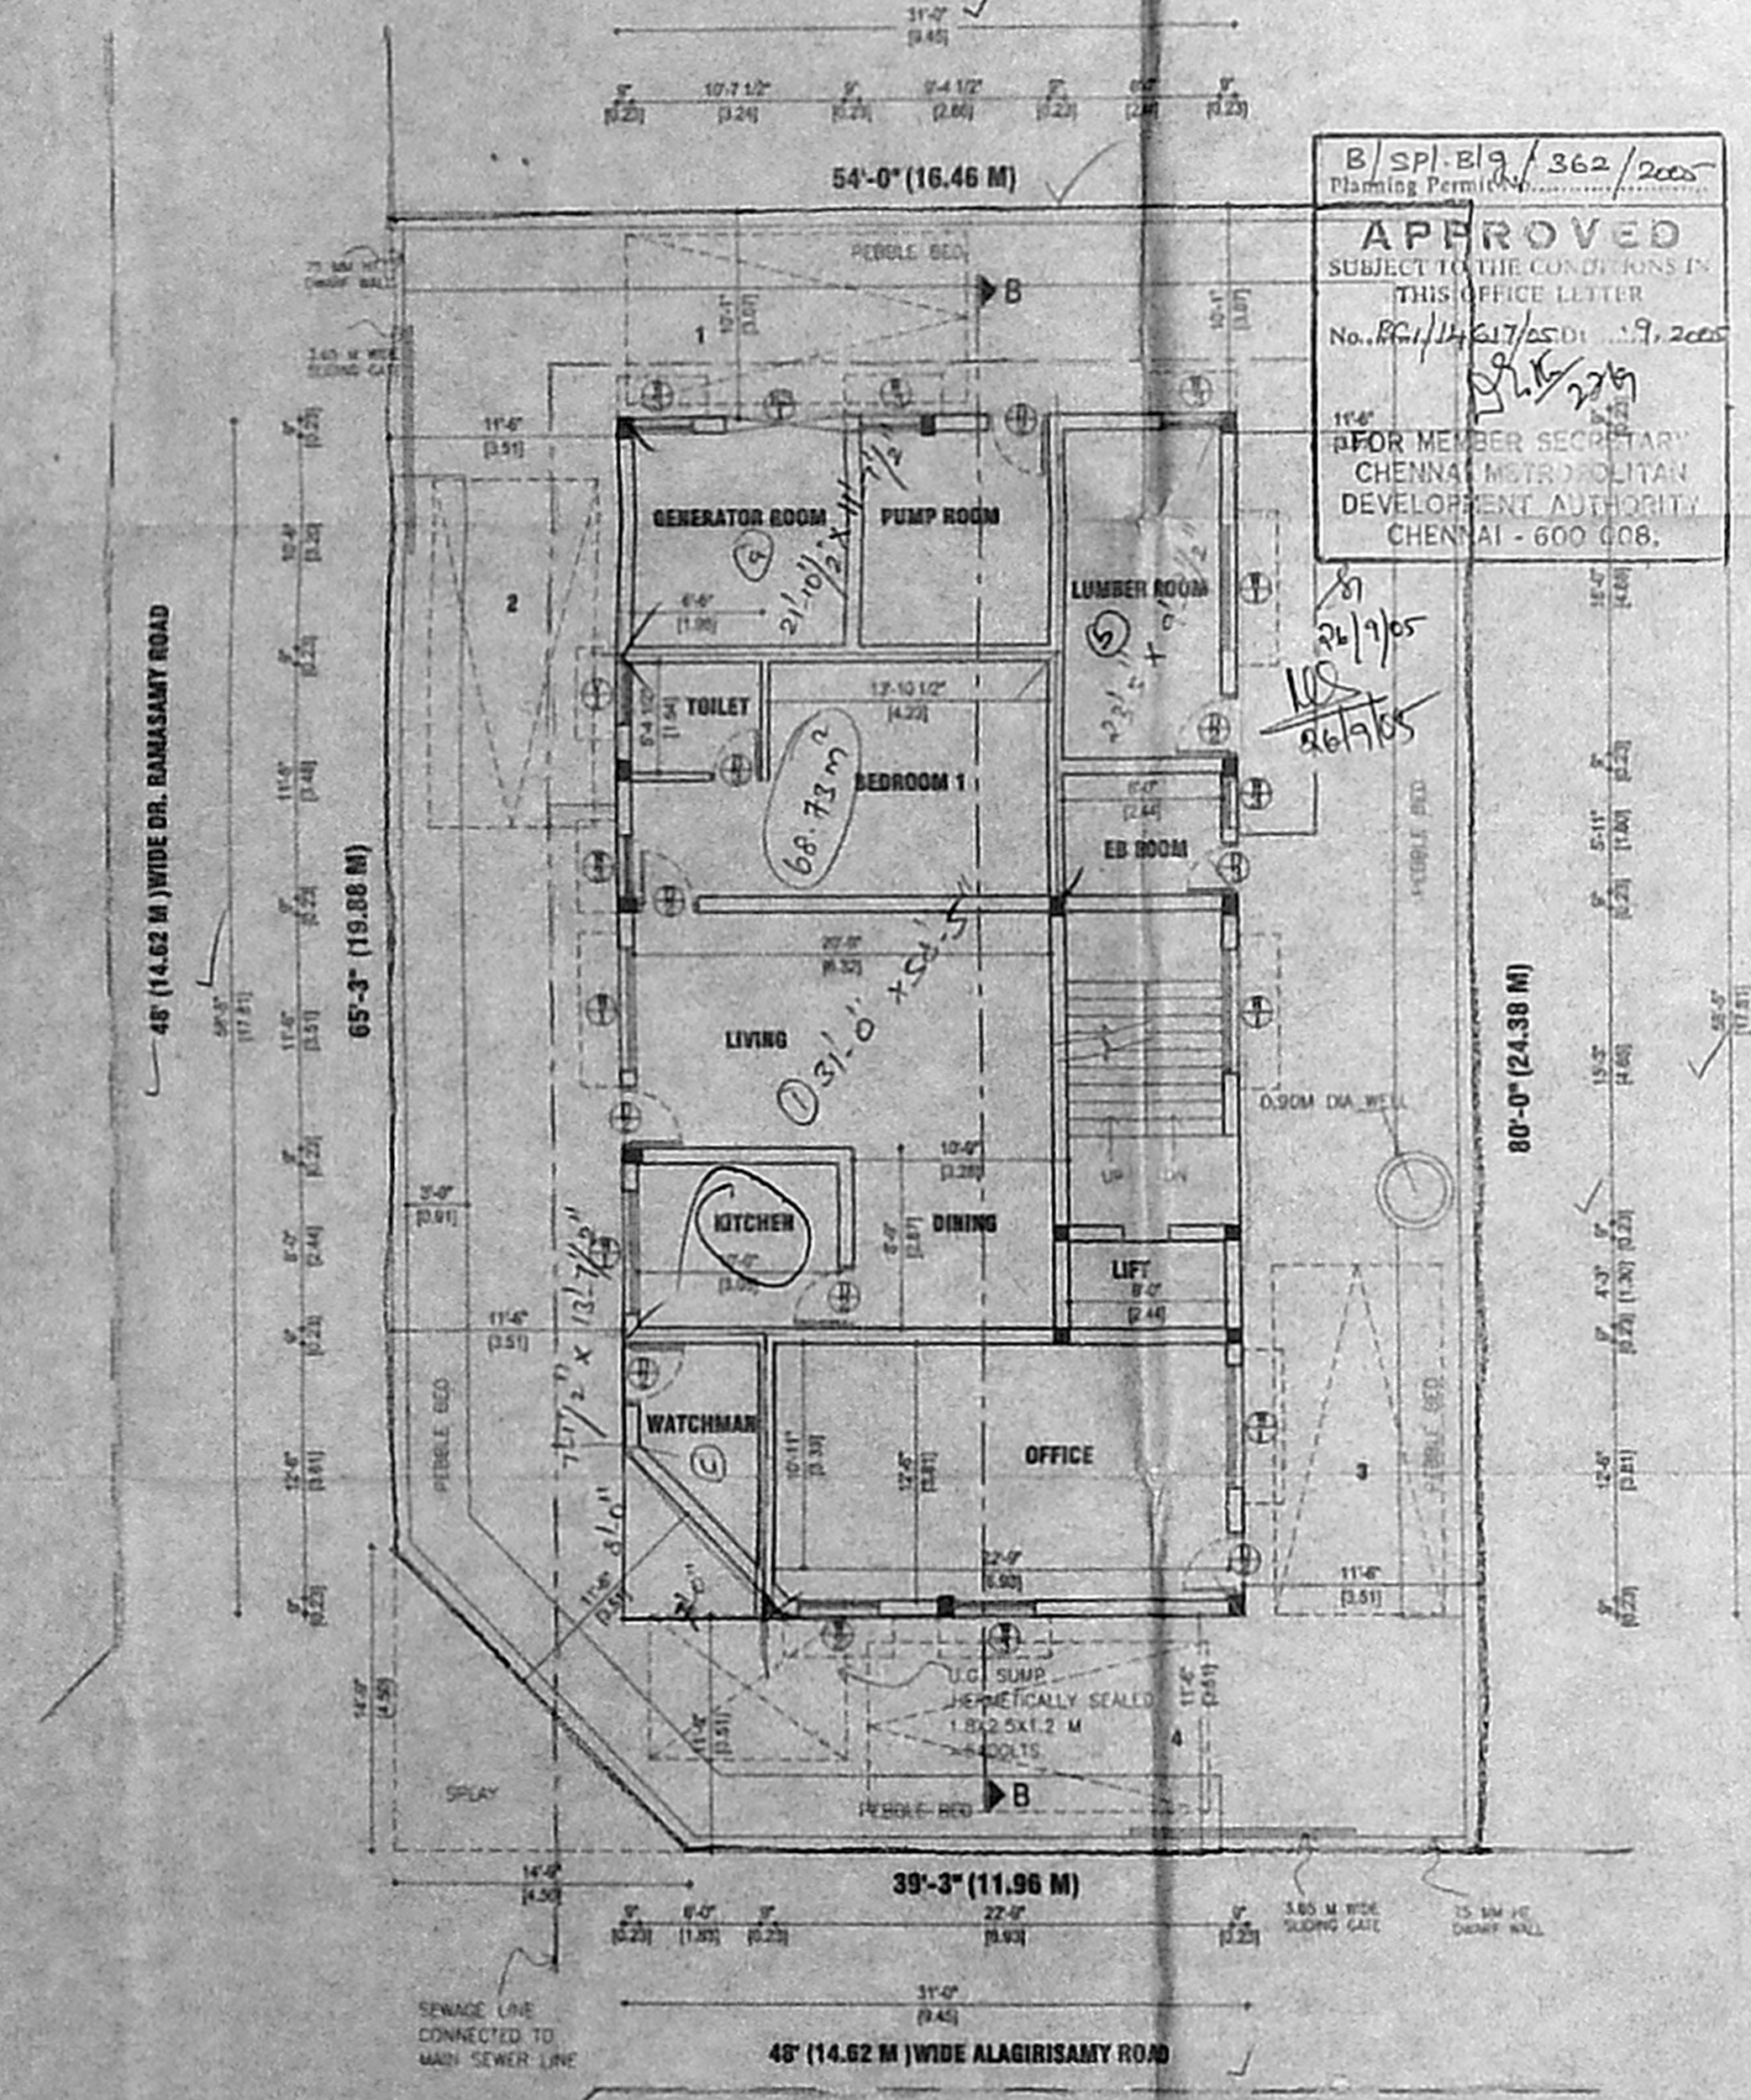

SITE WITH GROUND FLOOR PLAN

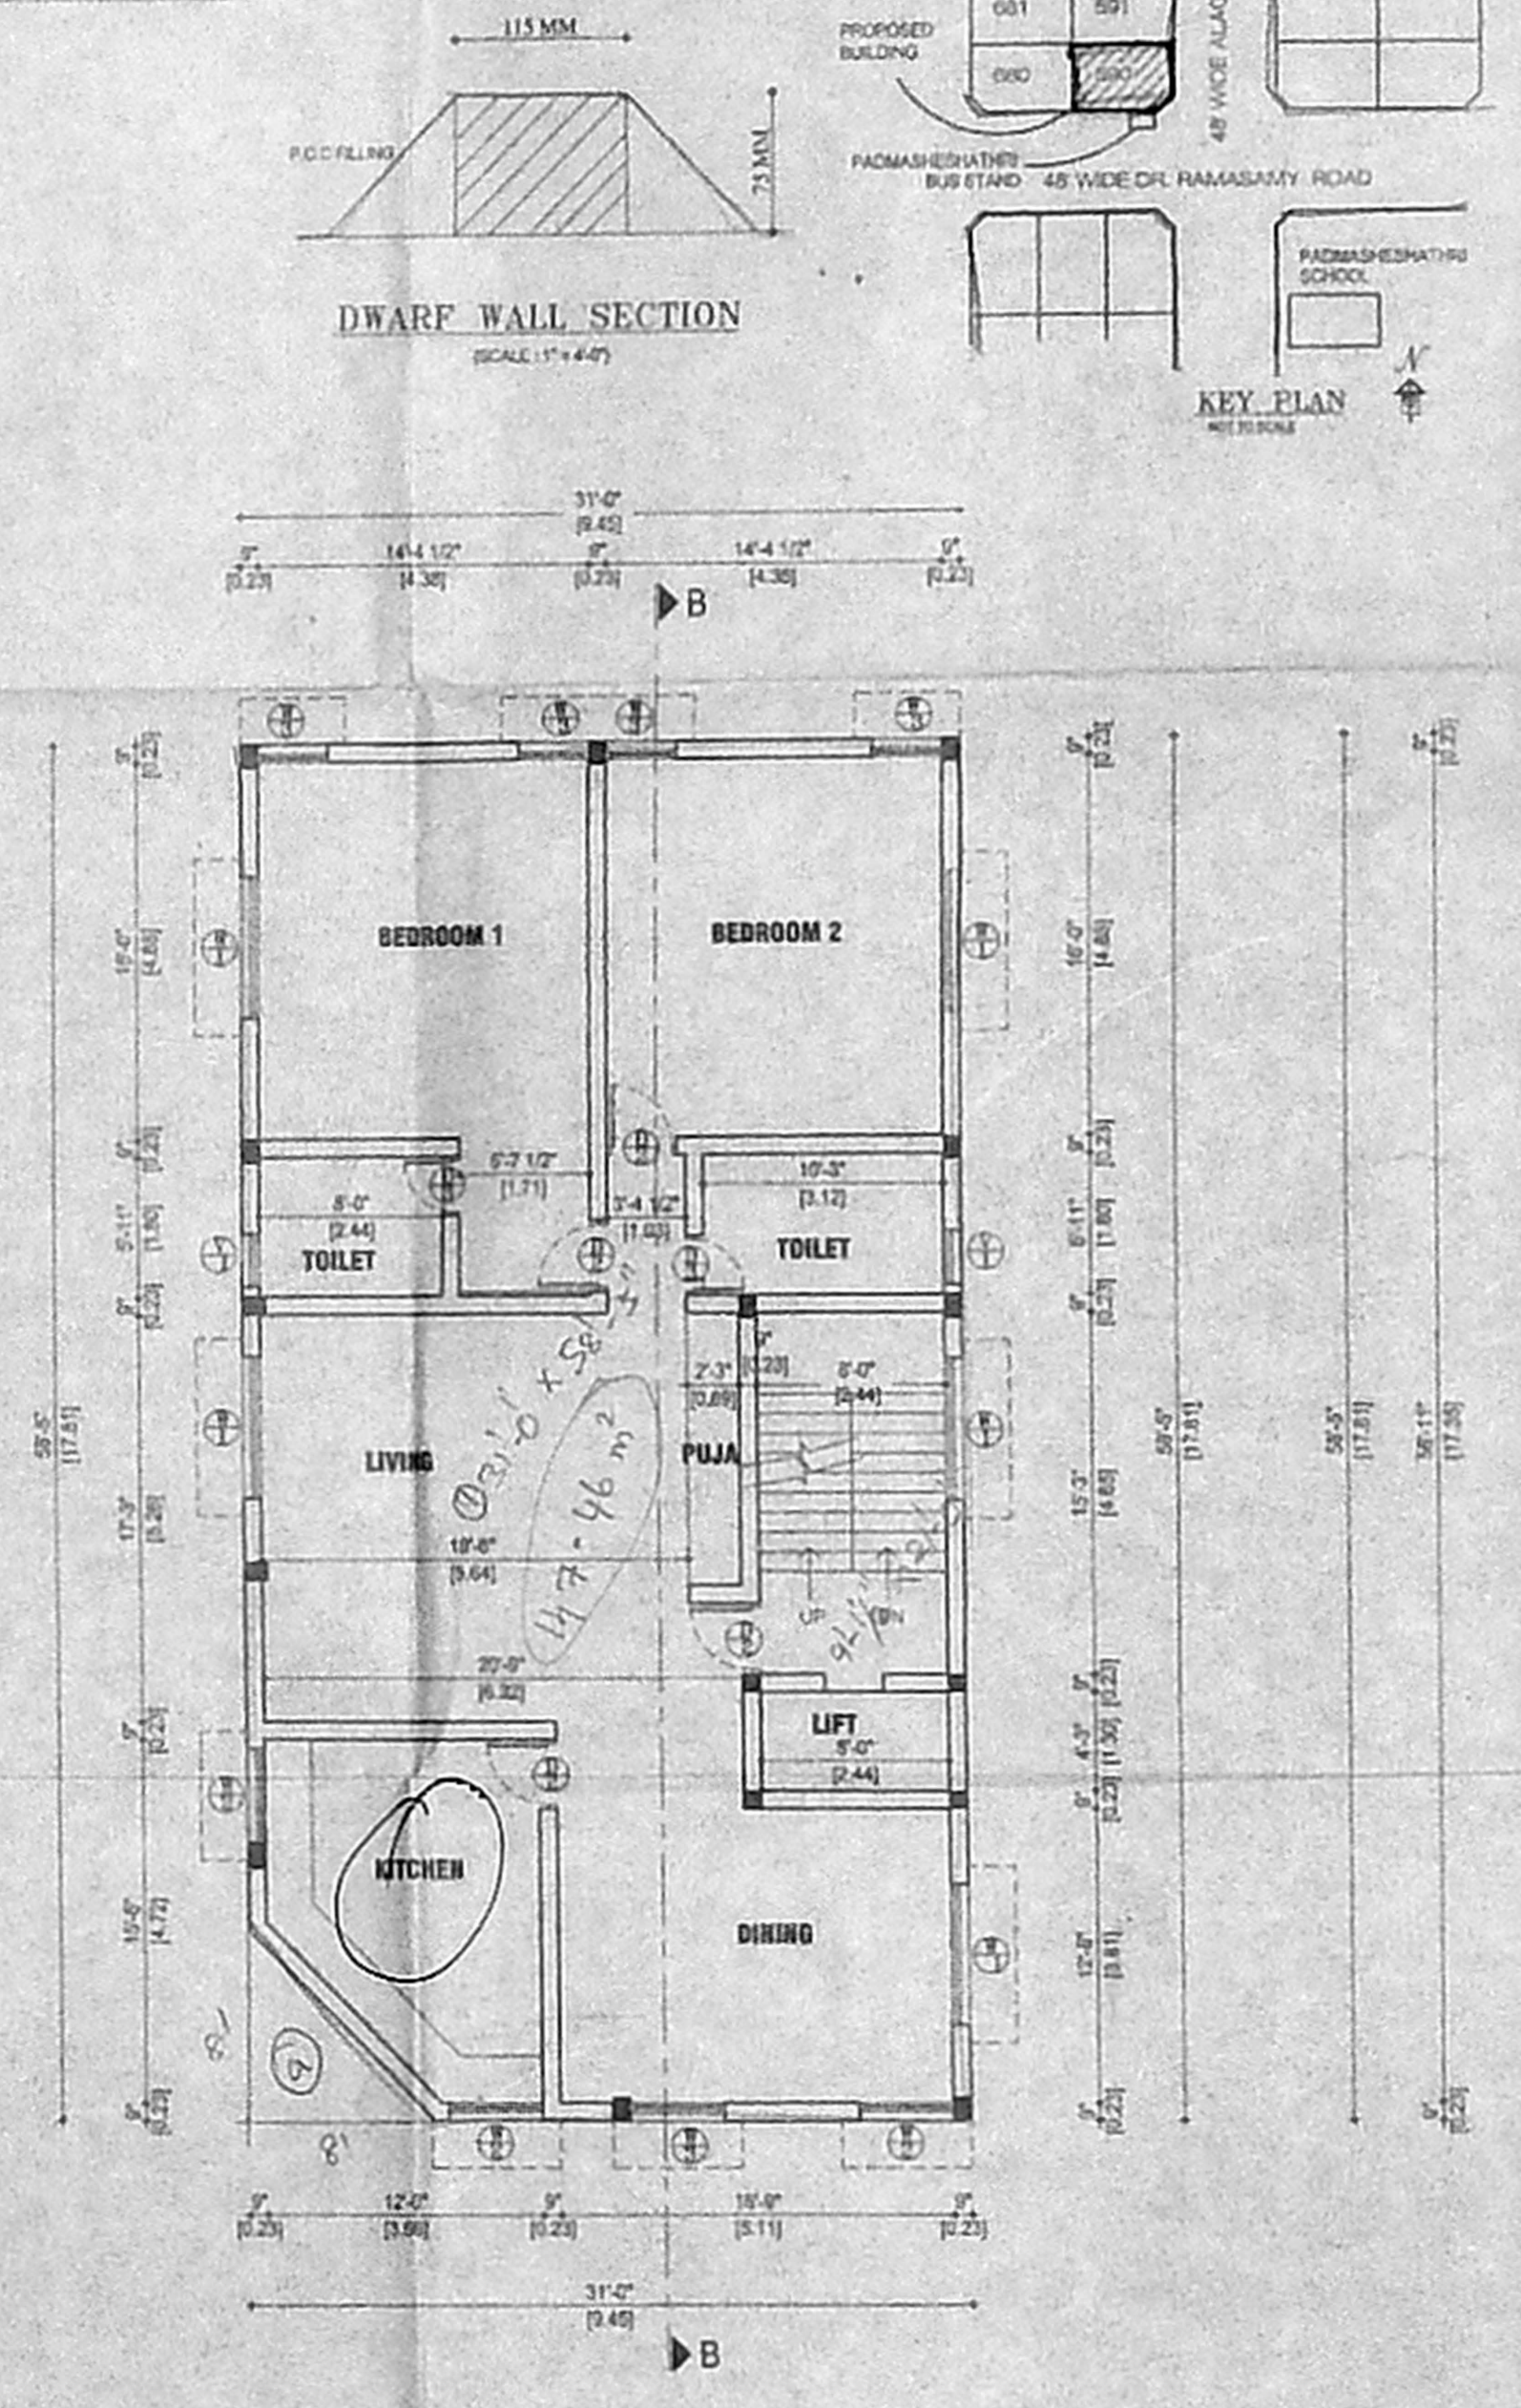

FIRST AND SECOND FLOOR PLAN

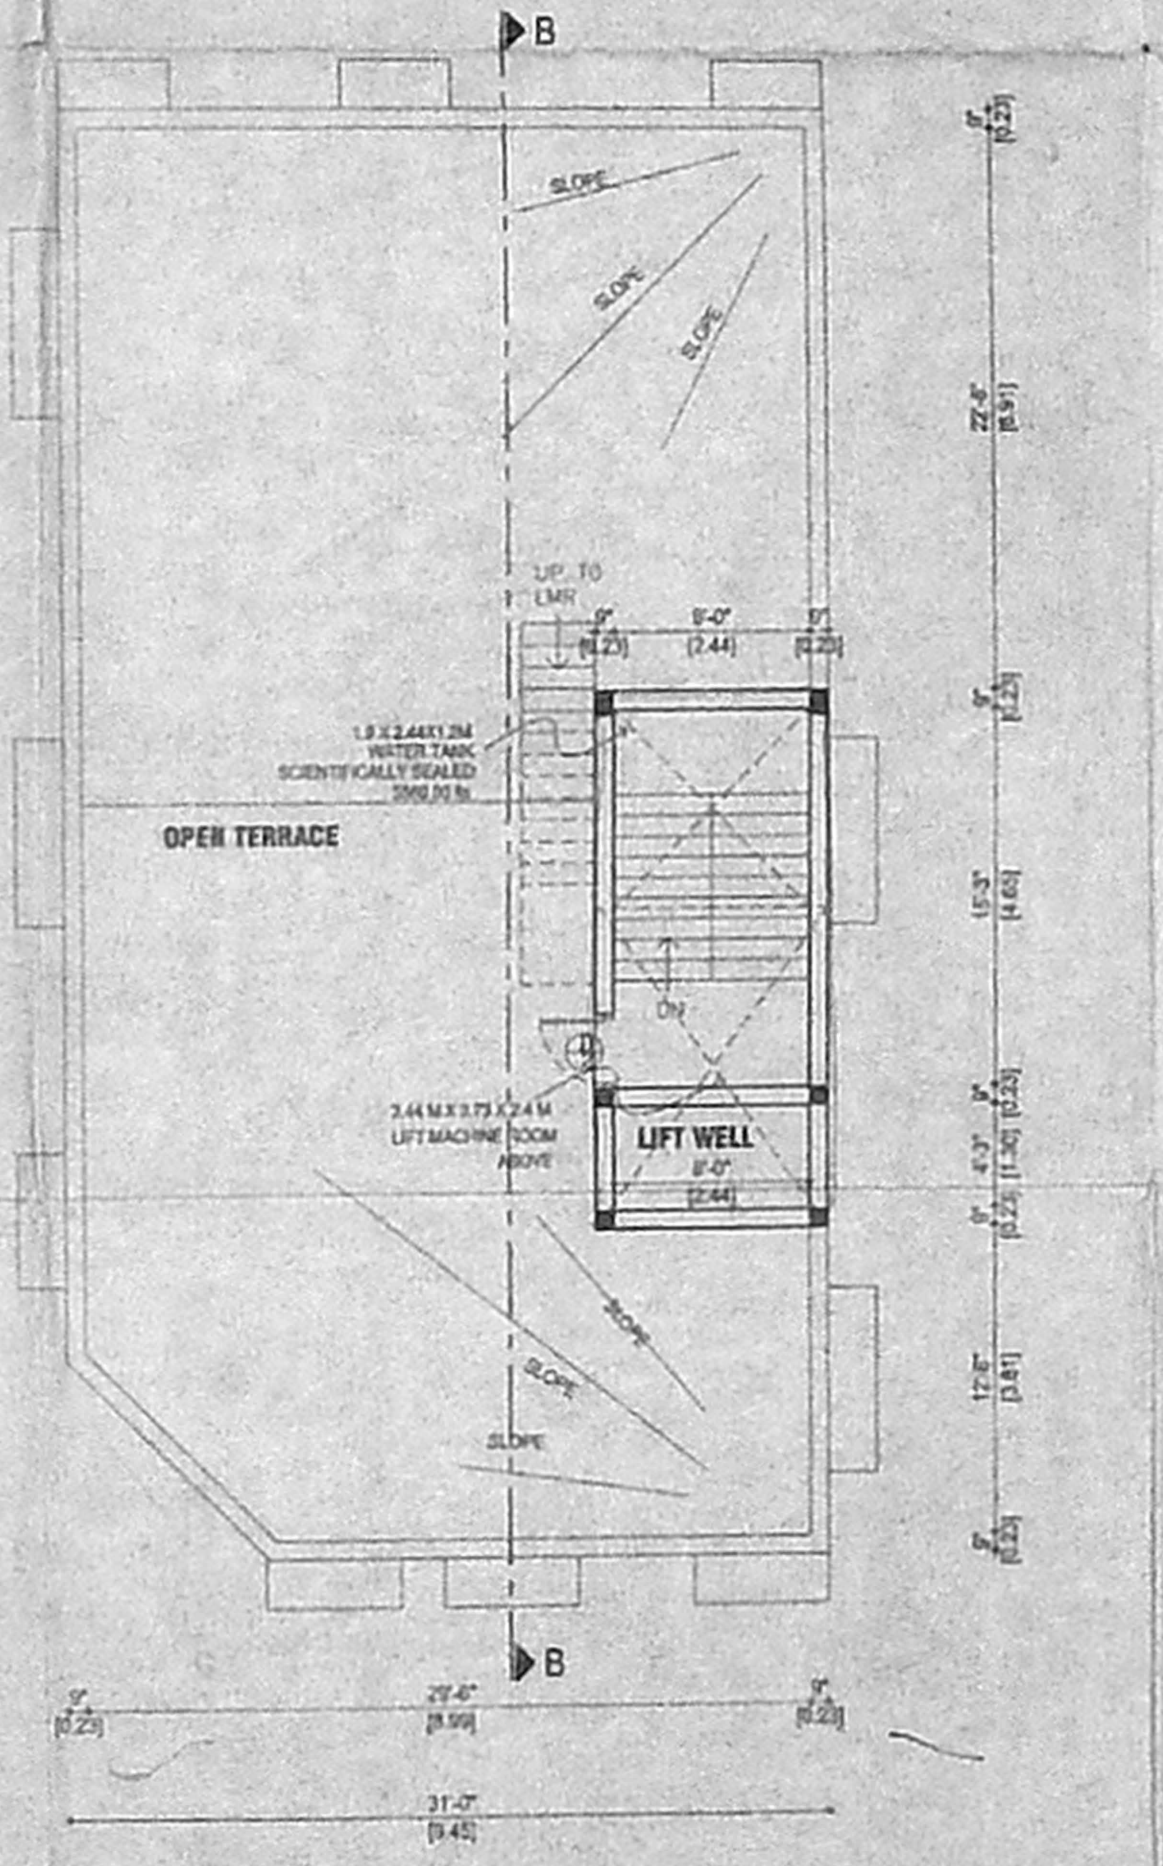

TERRACE FLOOR PLAN

COLOUR INDICATION

- PROPOSED PLOT BOUNDARY
- ROAD ACCESS
- SEWERLINE

OWNER'S SIGNATURE

LICENSED SURVEYOR

P. Murali

BALAJI S. B. ARCH
CONSULTING ARCHITECT
C/A 94/18910
LICENSED SURVEYOR
Licence No: R.A. 323
1-A, 6th Cross, 1st Main Road,
Dharmaswar Nagar,
Velachery, Madras - 62.

JOB TITLE

PLAN SHOWING THE PROPOSED RESIDENTIAL BUILDING AT DOOR NO 35, ALAGIRISAMI ROAD, K.K.NAGAR, MADRAS 600078. PLOT No.590, DIVISION :128 ZONE :08, T.S. NO. 271, PART NO 271/3 VIRUGAMBAKKAM VILLAGE, MAMBALAM GUNDIRY TALUK

GROUND, FIRST AND SECOND FLOOR PLAN SECTION AND ELEVATION

DRAWN: _____ CHECKED: _____

SCALE: 1" = 80' (1:100) DATE: _____