



FRONT ELEVATION

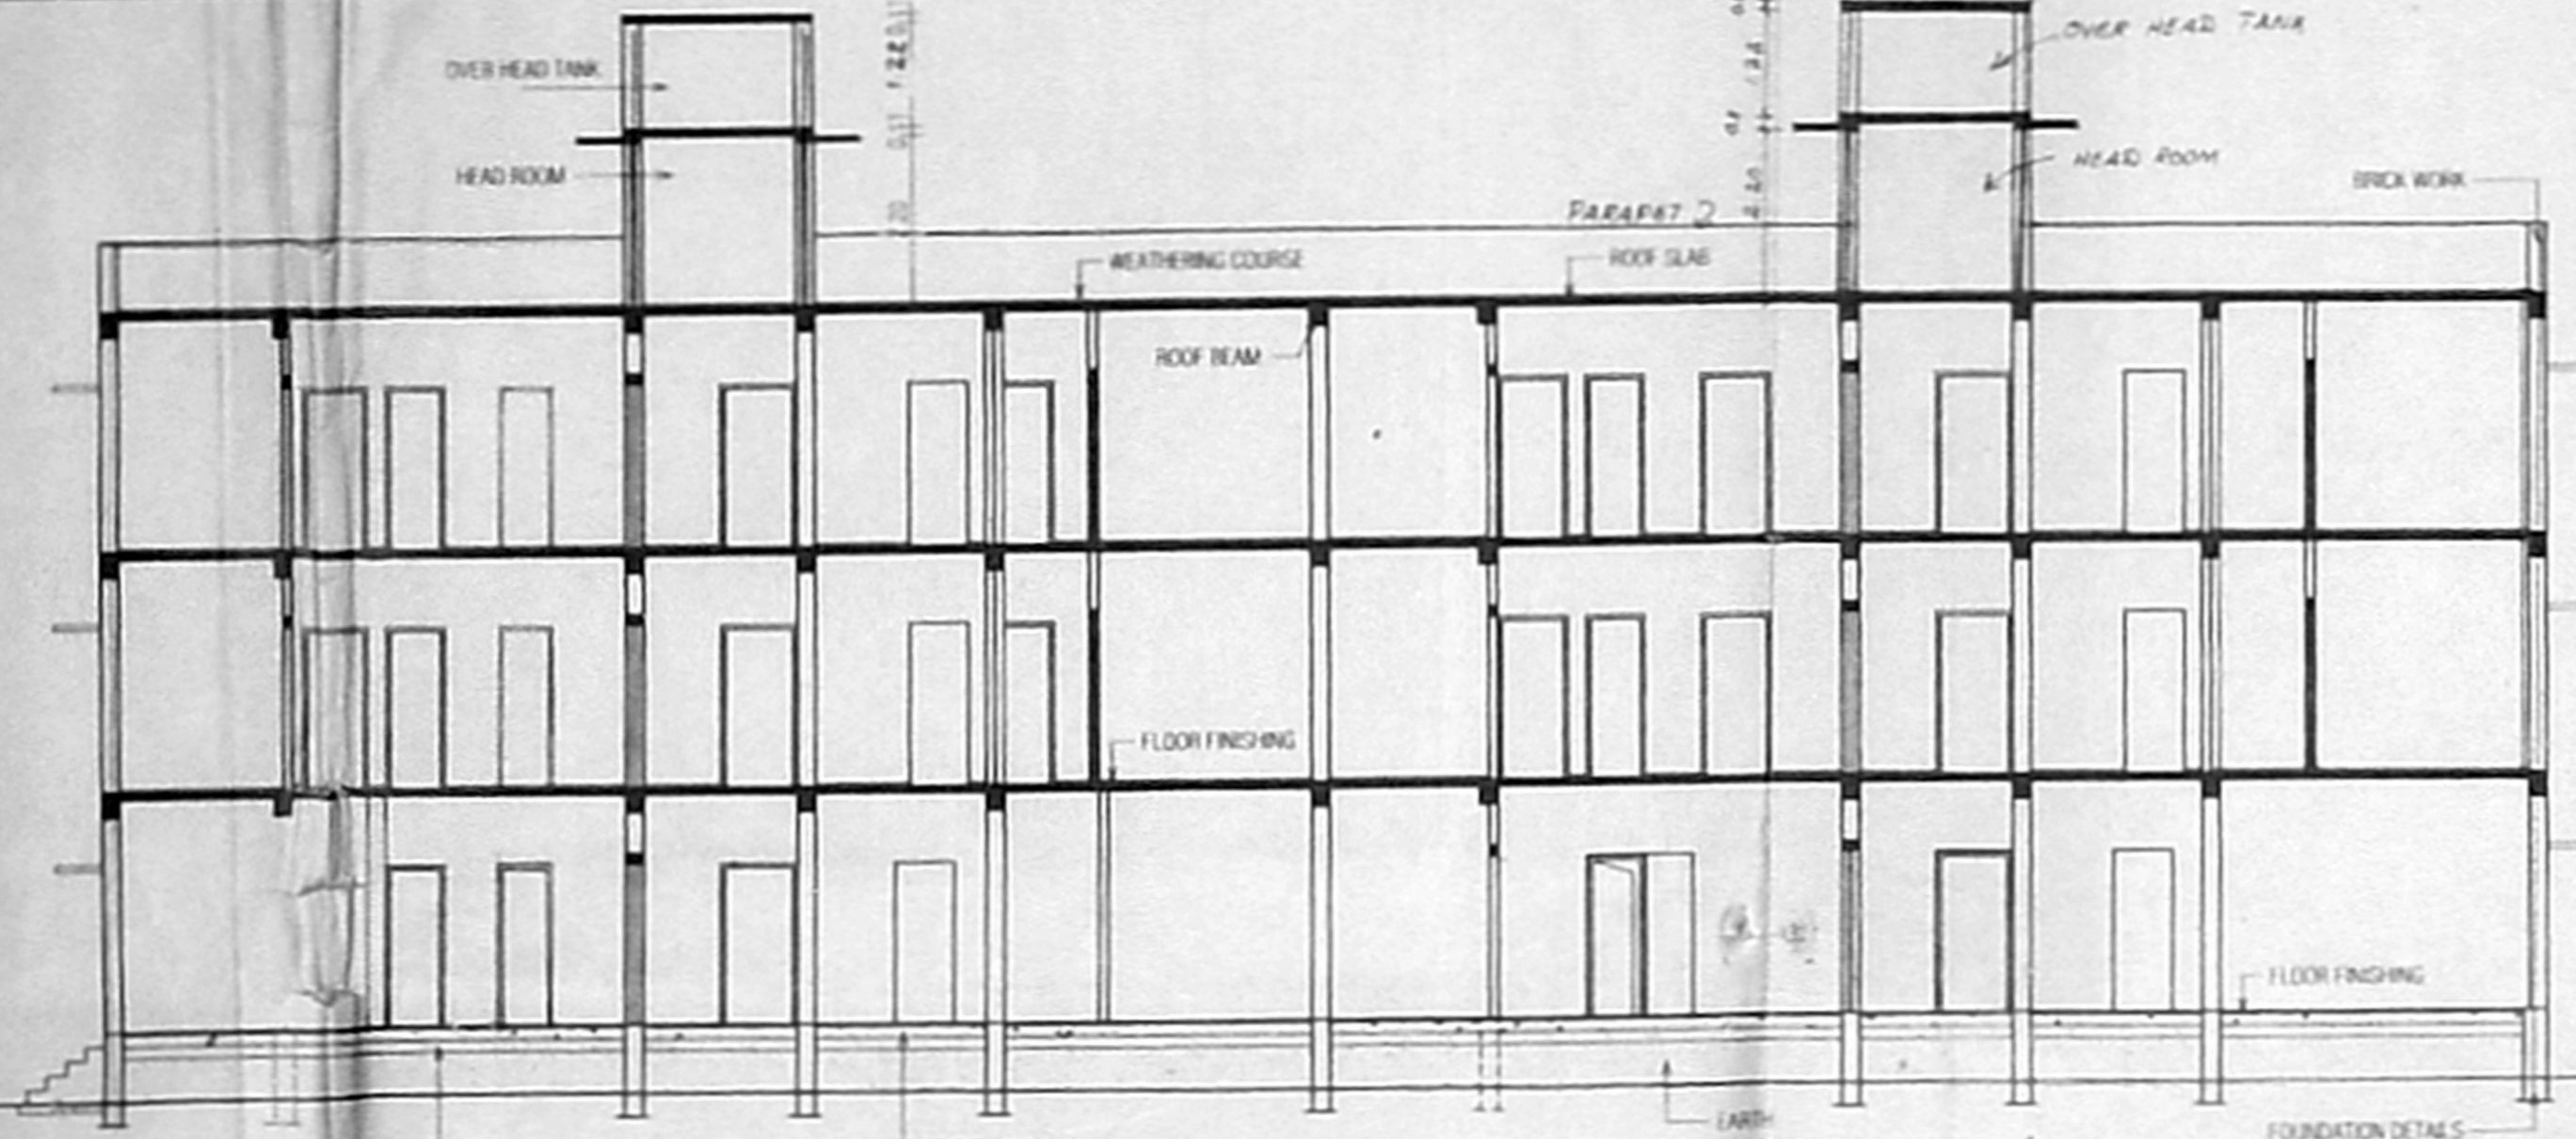

SECTION ON 'AA'

OFFICE COPY

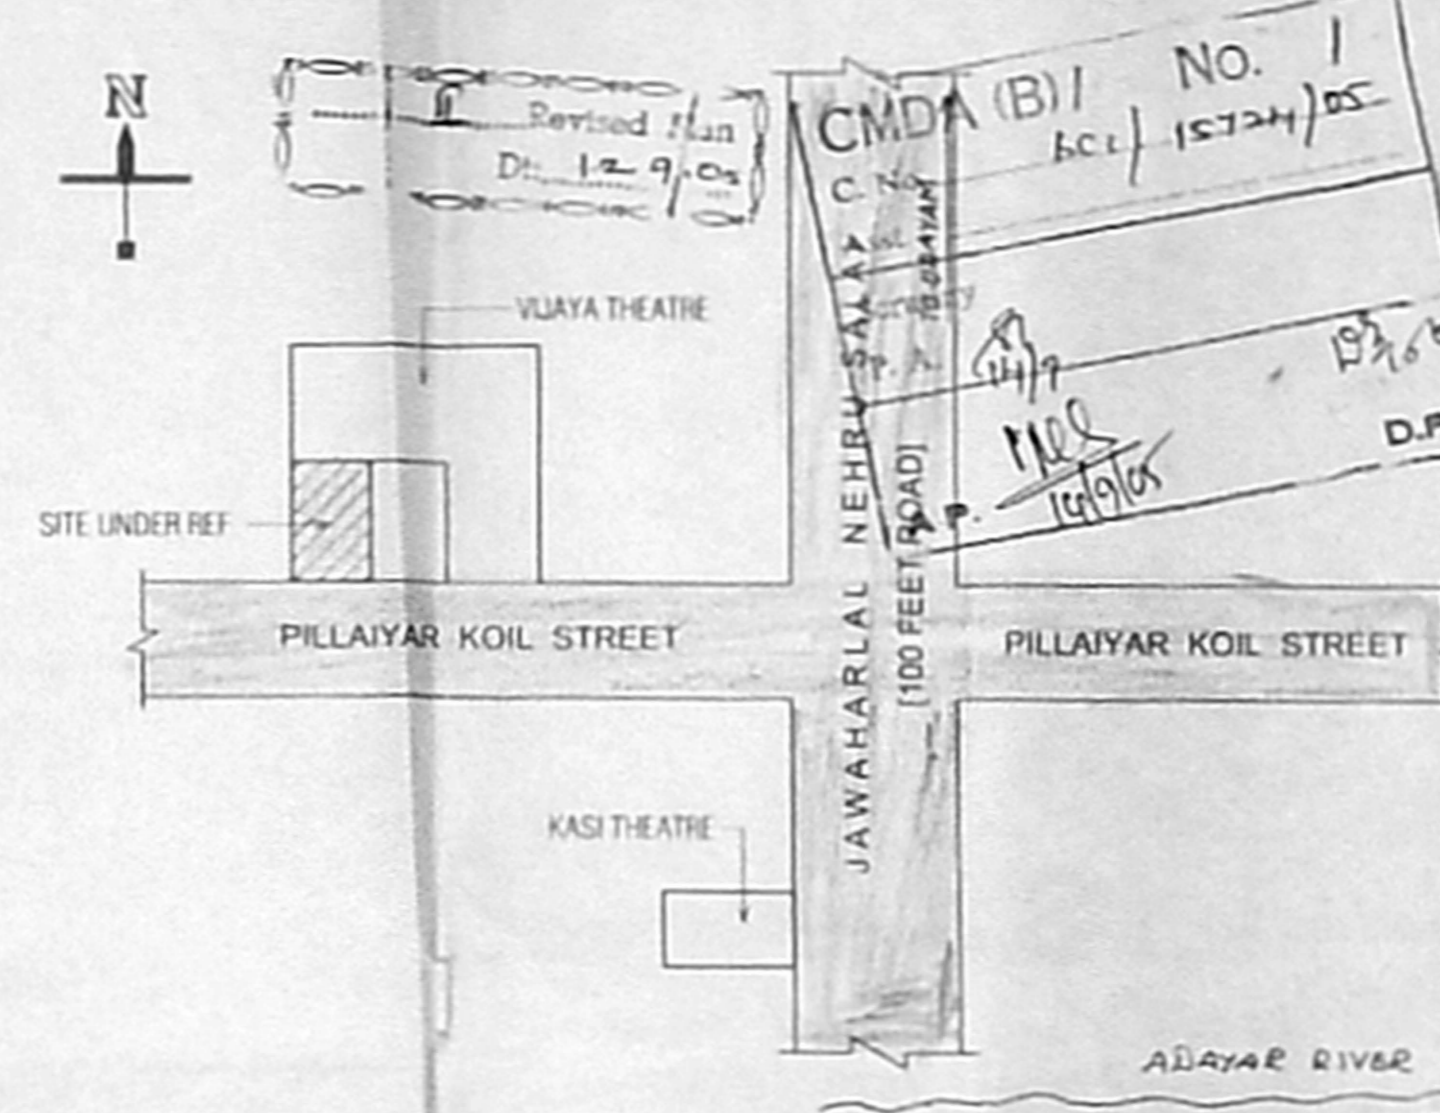

KEY PLAN
(NOT TO SCALE)

SCHEDULE OF JOINERY:

TYPE	DETAIL	WIDTH	HEIGHT
M1	C.W PANELLLED DOOR	1000	2135
D	-DO-	915	2135
D1	-DO-	765	2135
W	C.W GLAZED WINDOW	1830	1370
W	C.W GLAZED WINDOW	1830	1370
W1	-DO-	1370	1370
W2	-DO-	915	1370
V	C.W GLAZED VENTILATOR	610	915
R3	ROLLING SHUTTER	1830	2135

SPECIFICATION:

FOUNDATION - RCC COLUMN FOOTINGS

BRICK WORK - C.M 1:6 FOR SUPER STRUCTURE

PLASTERING - C.M 1:5 FOR WALLS & 1:3 FOR CEILING

FLOORING - MOSAIC FLOORING

CEMENT PAINT - TWO COATS FOR WALLS & ONE EXTRA COAT FOR CEILING

R.C.C - M25 GRADE FOR ALL CONCRETE WORKS

WOOD WORK - ALL WOOD WORKS IN BEST QUALITY TIMBER

WEATHERING COURSE - AS PER NATIONAL BUILDING CODE

COLOUR INDEX:

PROPOSED	
ROAD	
BOUNDARY	

AREA STATEMENT


Category	Area (Sq.m)
TOTAL SITE EXTENT [PLR]	483.00
GROUND FLOOR	176.92
FIRST FLOOR	262.44
SECOND FLOOR	262.44
SERVICE AREA	56.75
TOTAL BUILT UP AREA	701.80
PLOT COVERAGE	54.33
F.S.I	1.45

PLAN SHOWING THE PROPOSED CONSTRUCTION OF RESIDENTIAL BUILDING & PROVISION SHOP AT OLD S.No. 298/4A, 298/4B1, 298/4B2 & 298/4B3, PILLAIYAR KOIL STREET, JAFFERKHANDPET, CHENNAI - 600 083. PRESENT T.S.No.64/2, BLOCK -131 OF KODAMBAKKAM VILLAGE.


DIVISION No.131, ZONE - IX
SCALE - 1"= 8'-0" [1:100]

SIGNATURE OF OWNER
S. Loganathan 90.5x64


LICENSED SURVEYOR
C RAJENDRAN S.P.
CONSULTING CIVIL ENGINEER
LICENSED SURVEYOR CLASS - I
L.S NO 1092
17/9, Bagayyapet, Street,
Kodambakkam, Chennai 24.

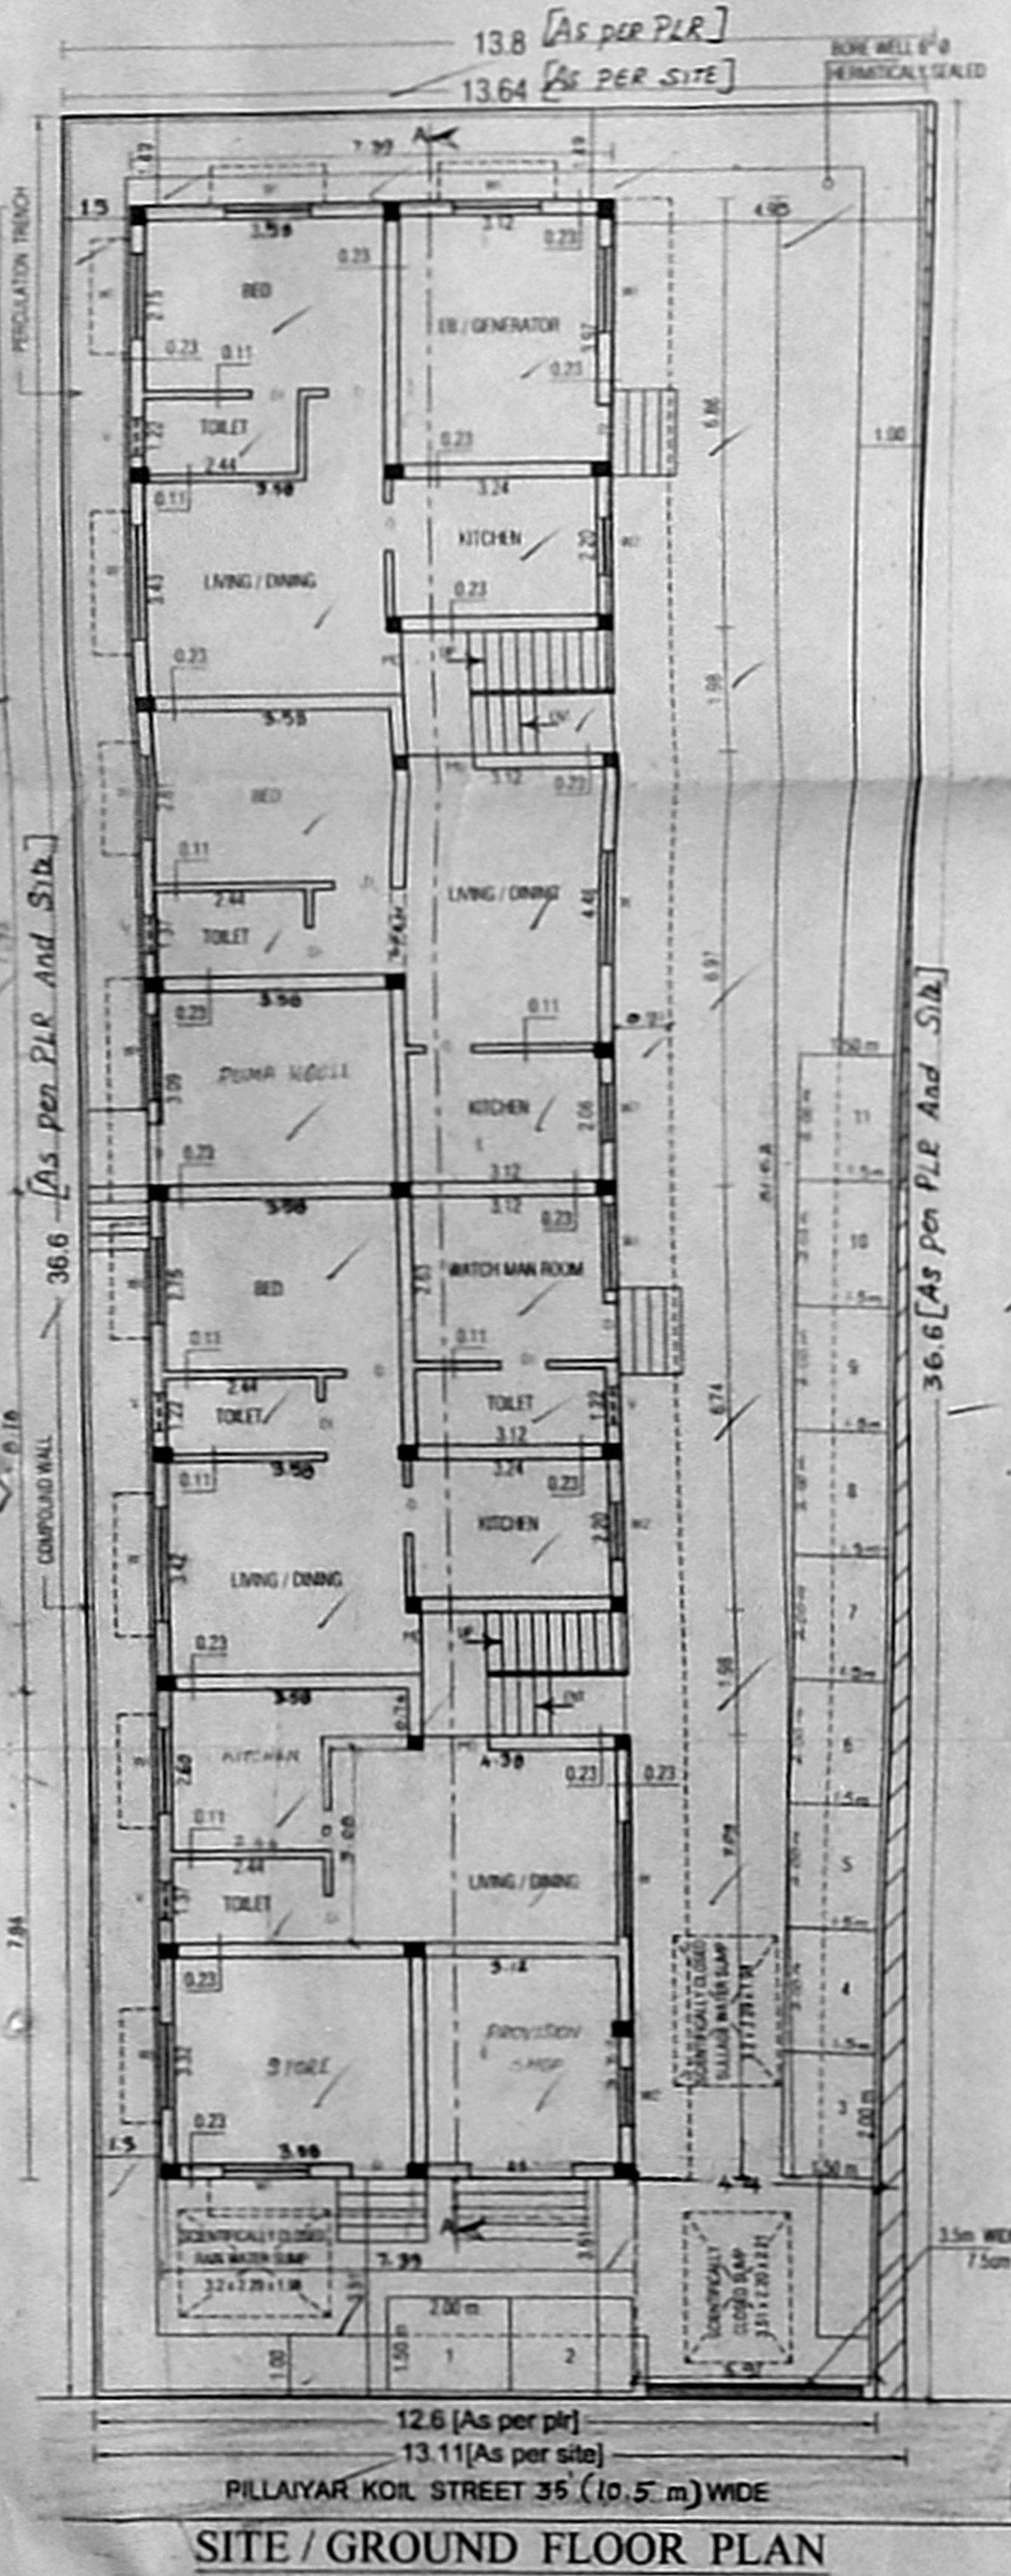


SITE / GROUND FLOOR PLAN

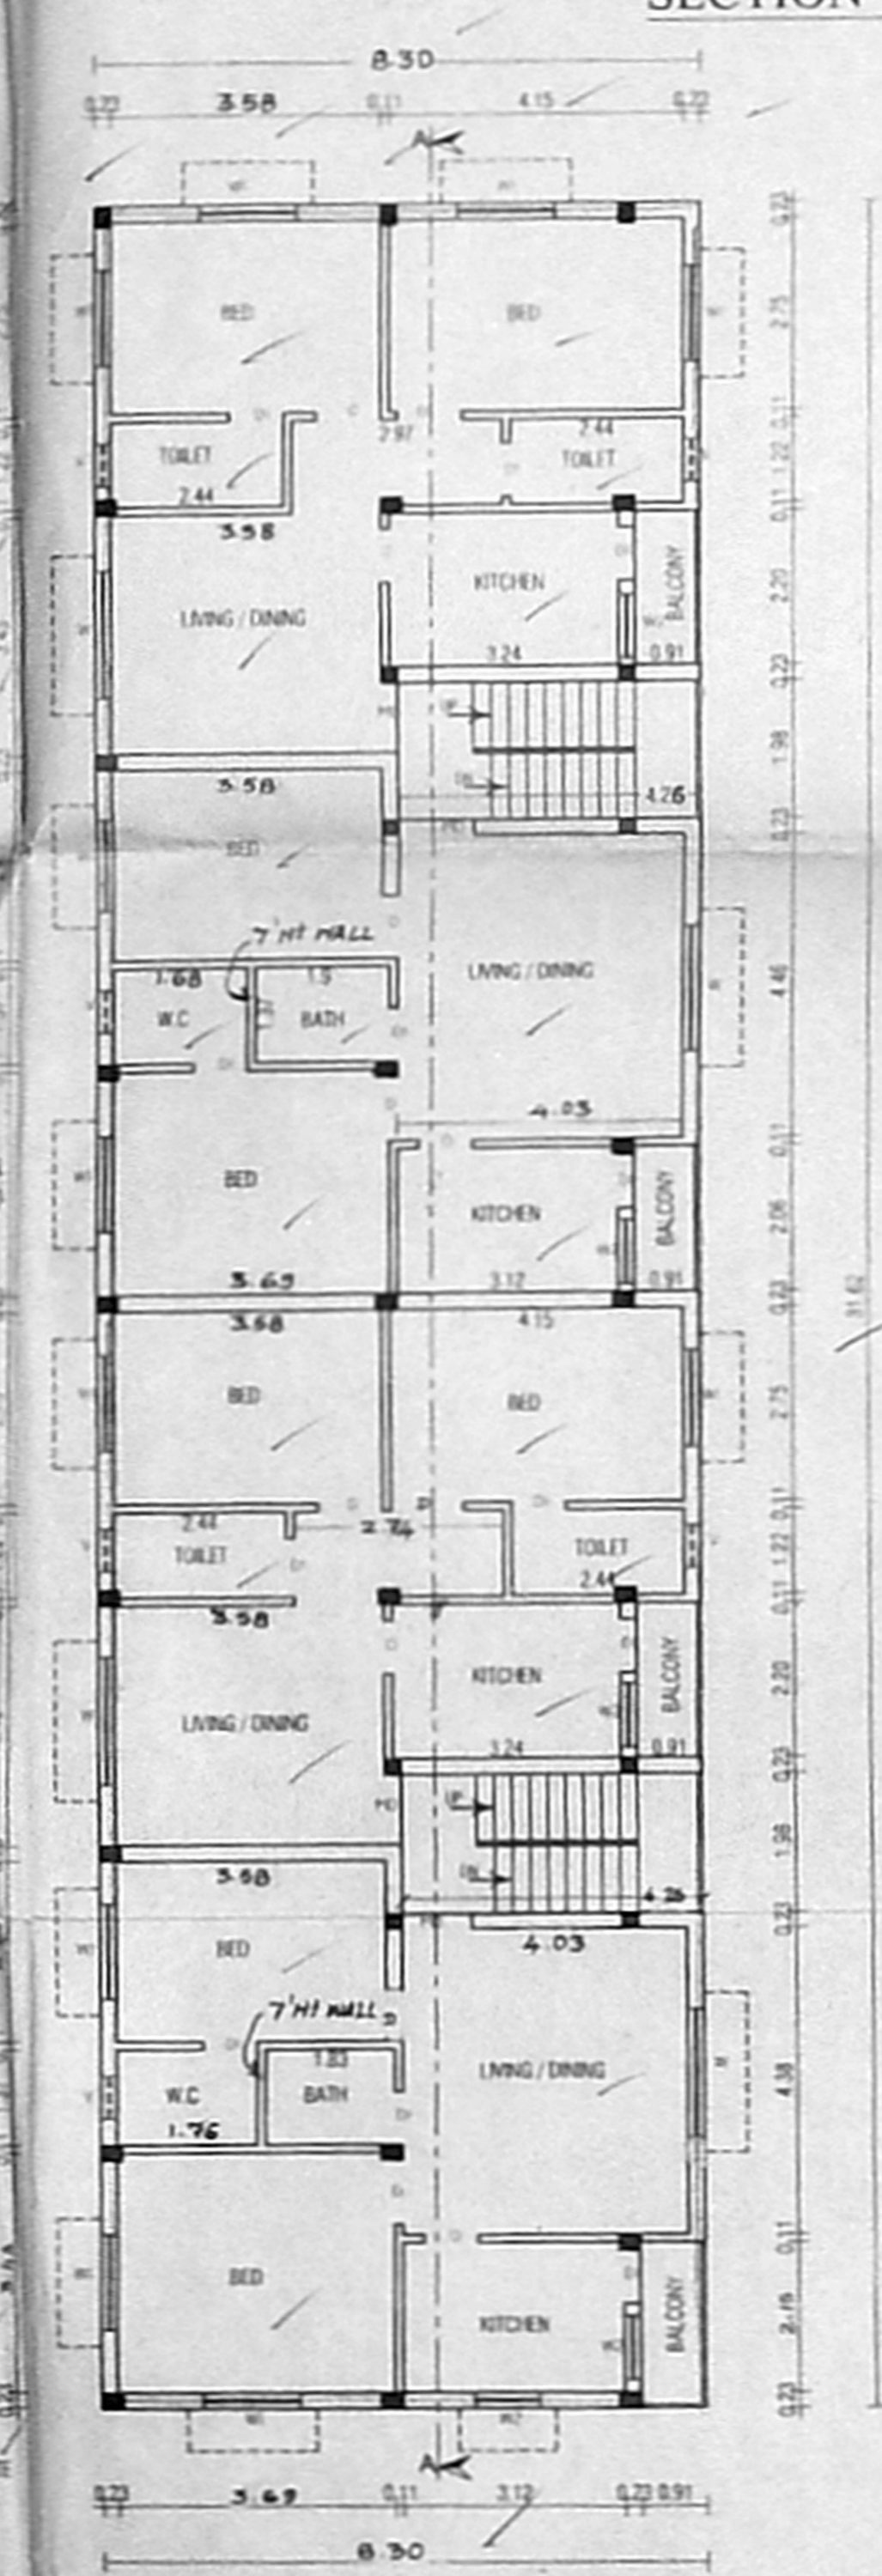


TYPICAL FLOOR PLAN
FIRST & SECOND FLOORS

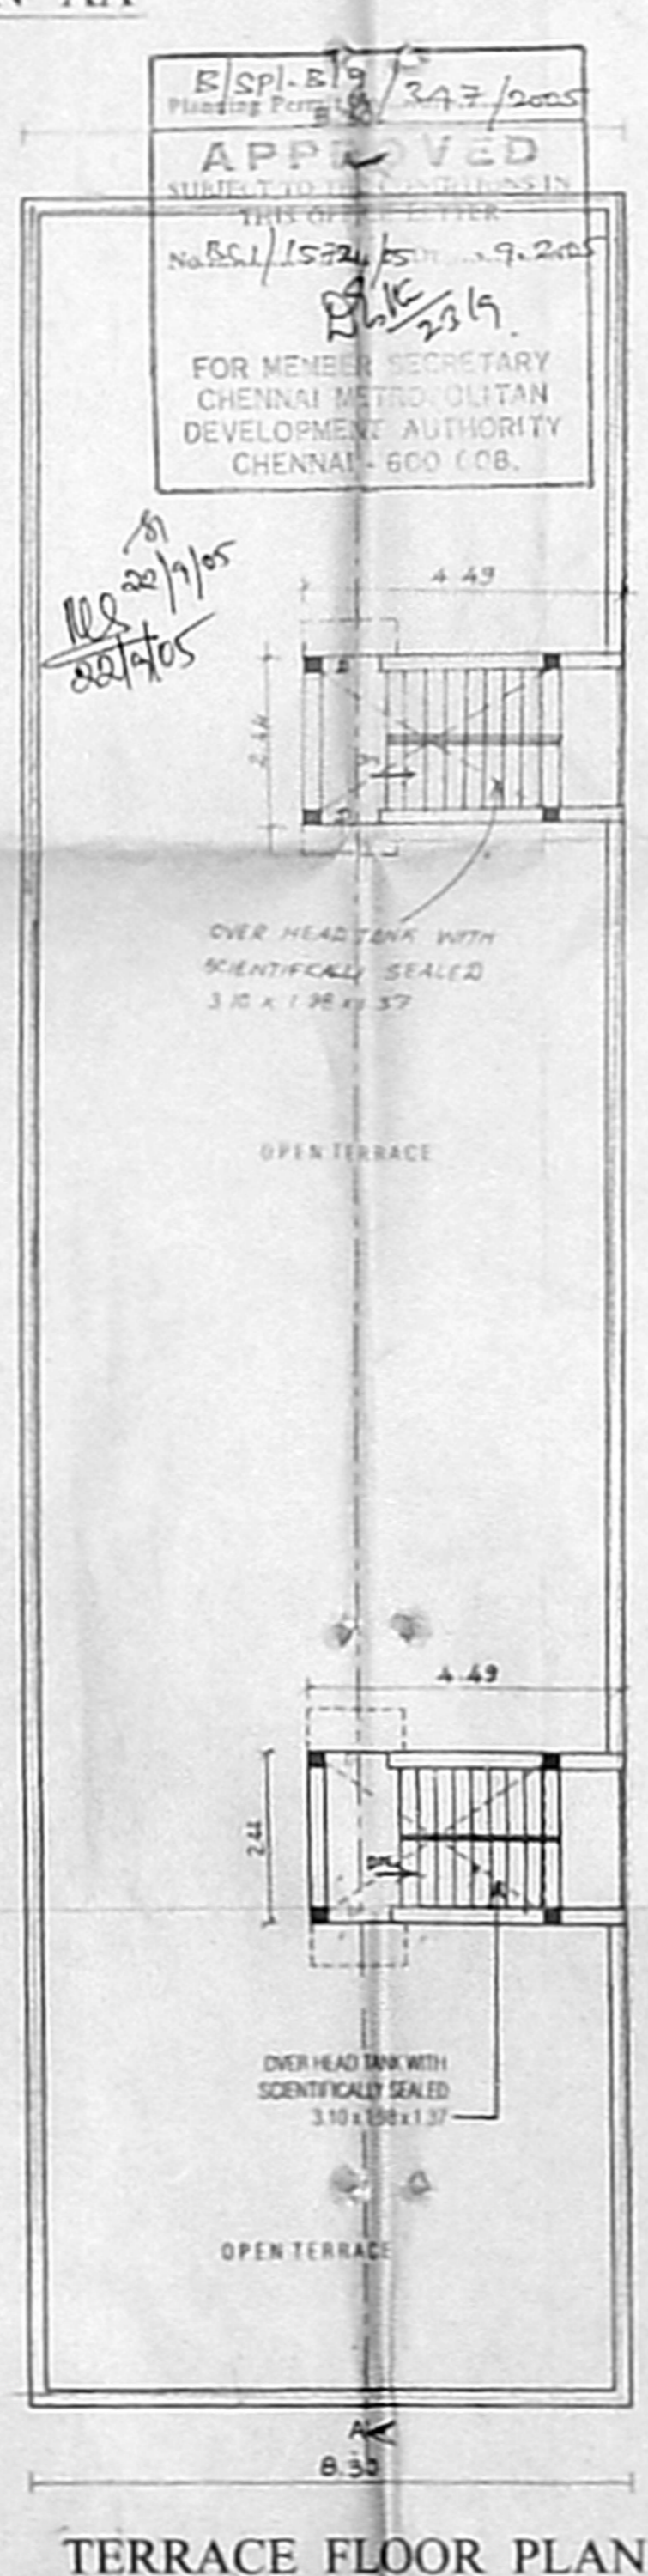


TERRACE FLOOR PLAN

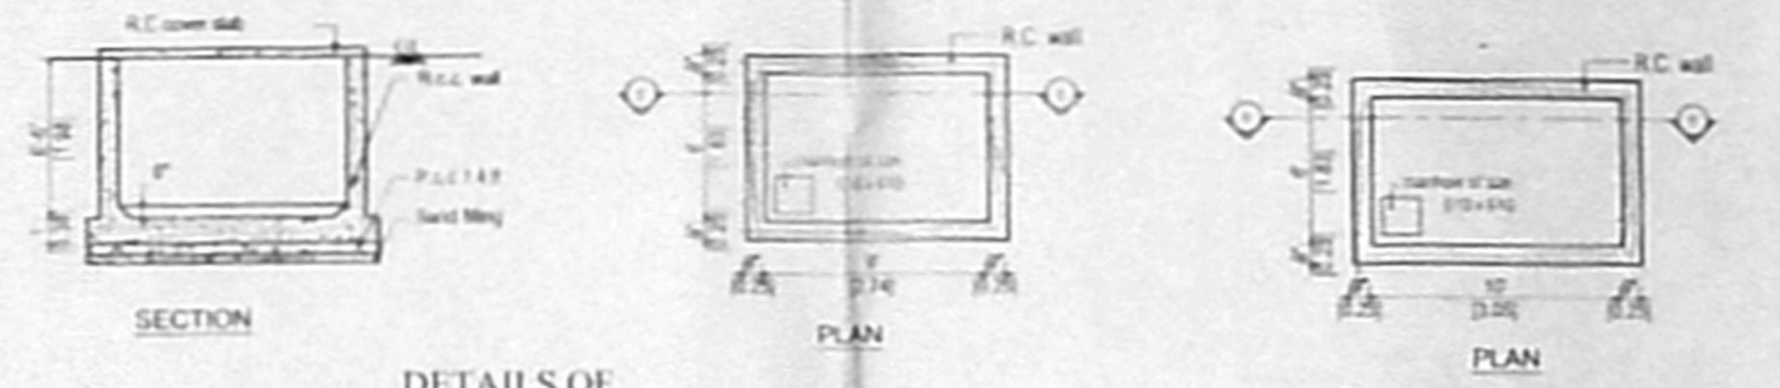


DETAILS OF SULLAGE WATER SUMP

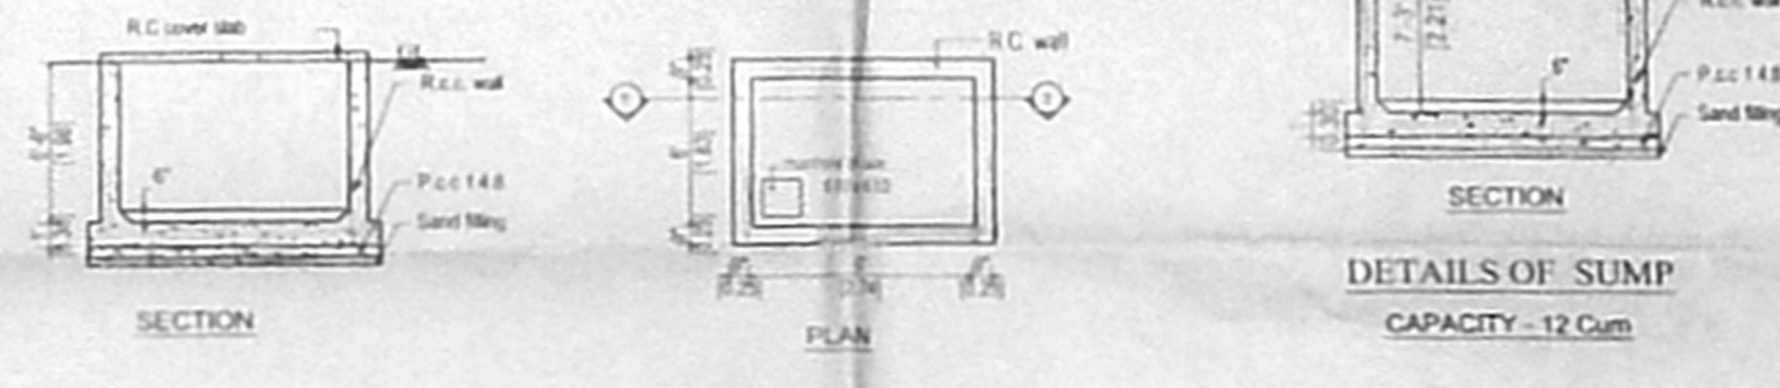

DETAILS OF RAIN WATER SUMP

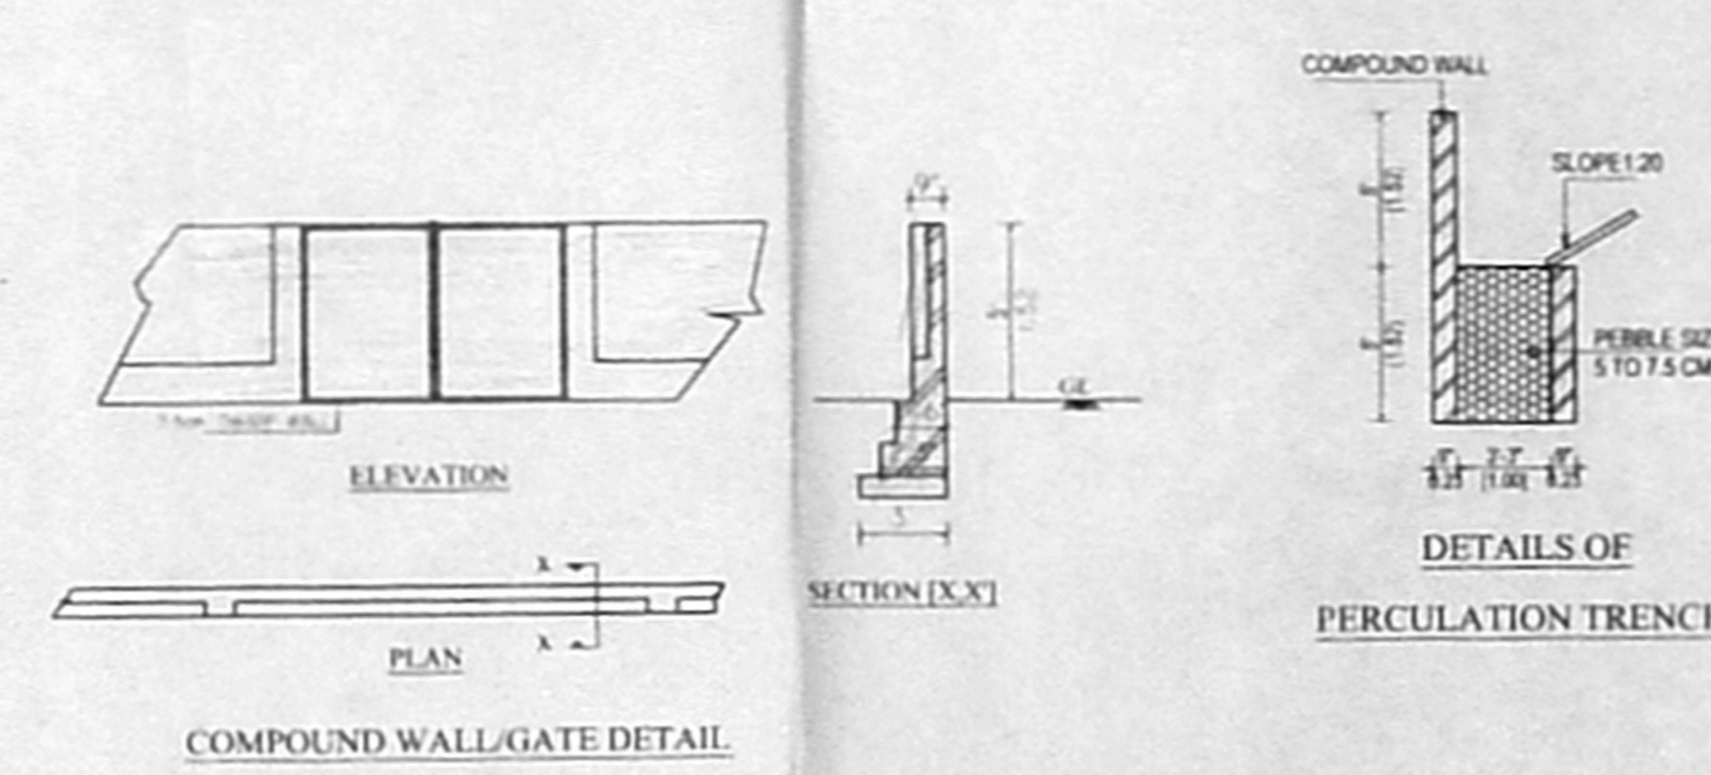

COMPOUND WALL/GATE DETAIL

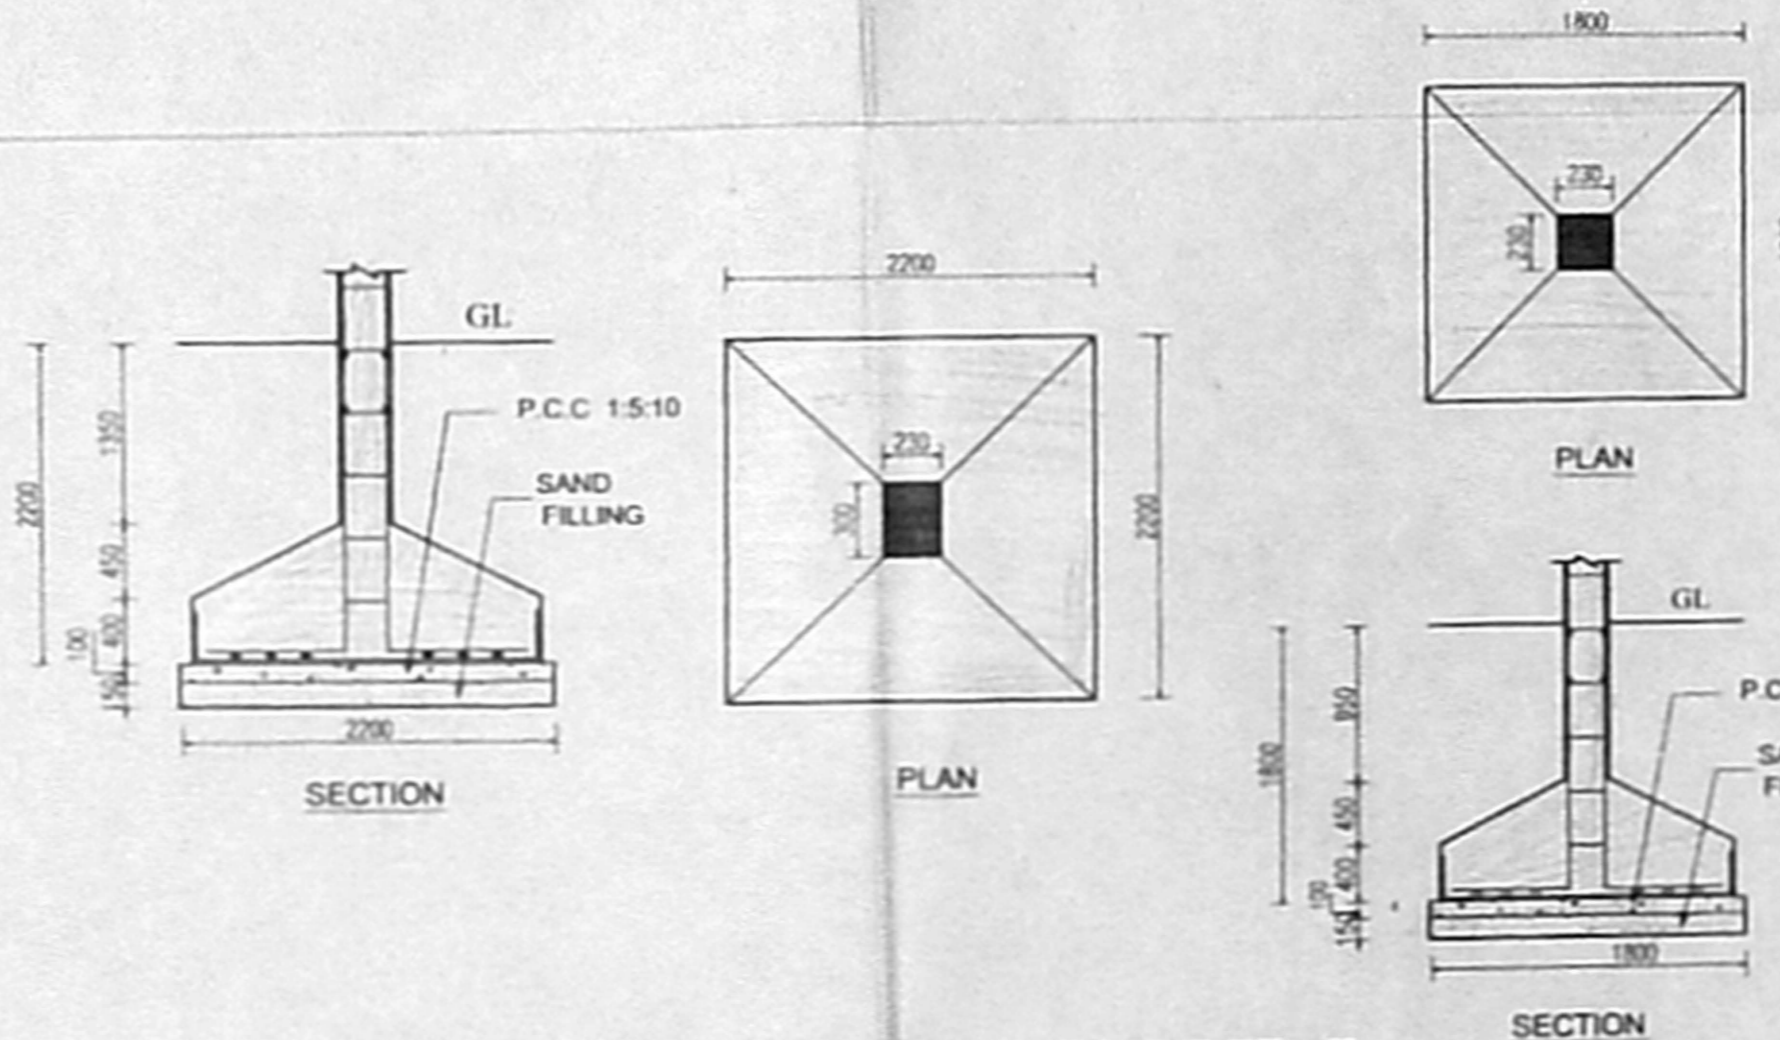

COLUMN FOOTING FOUNDATION DETAIL