



FRONT ELEVATION

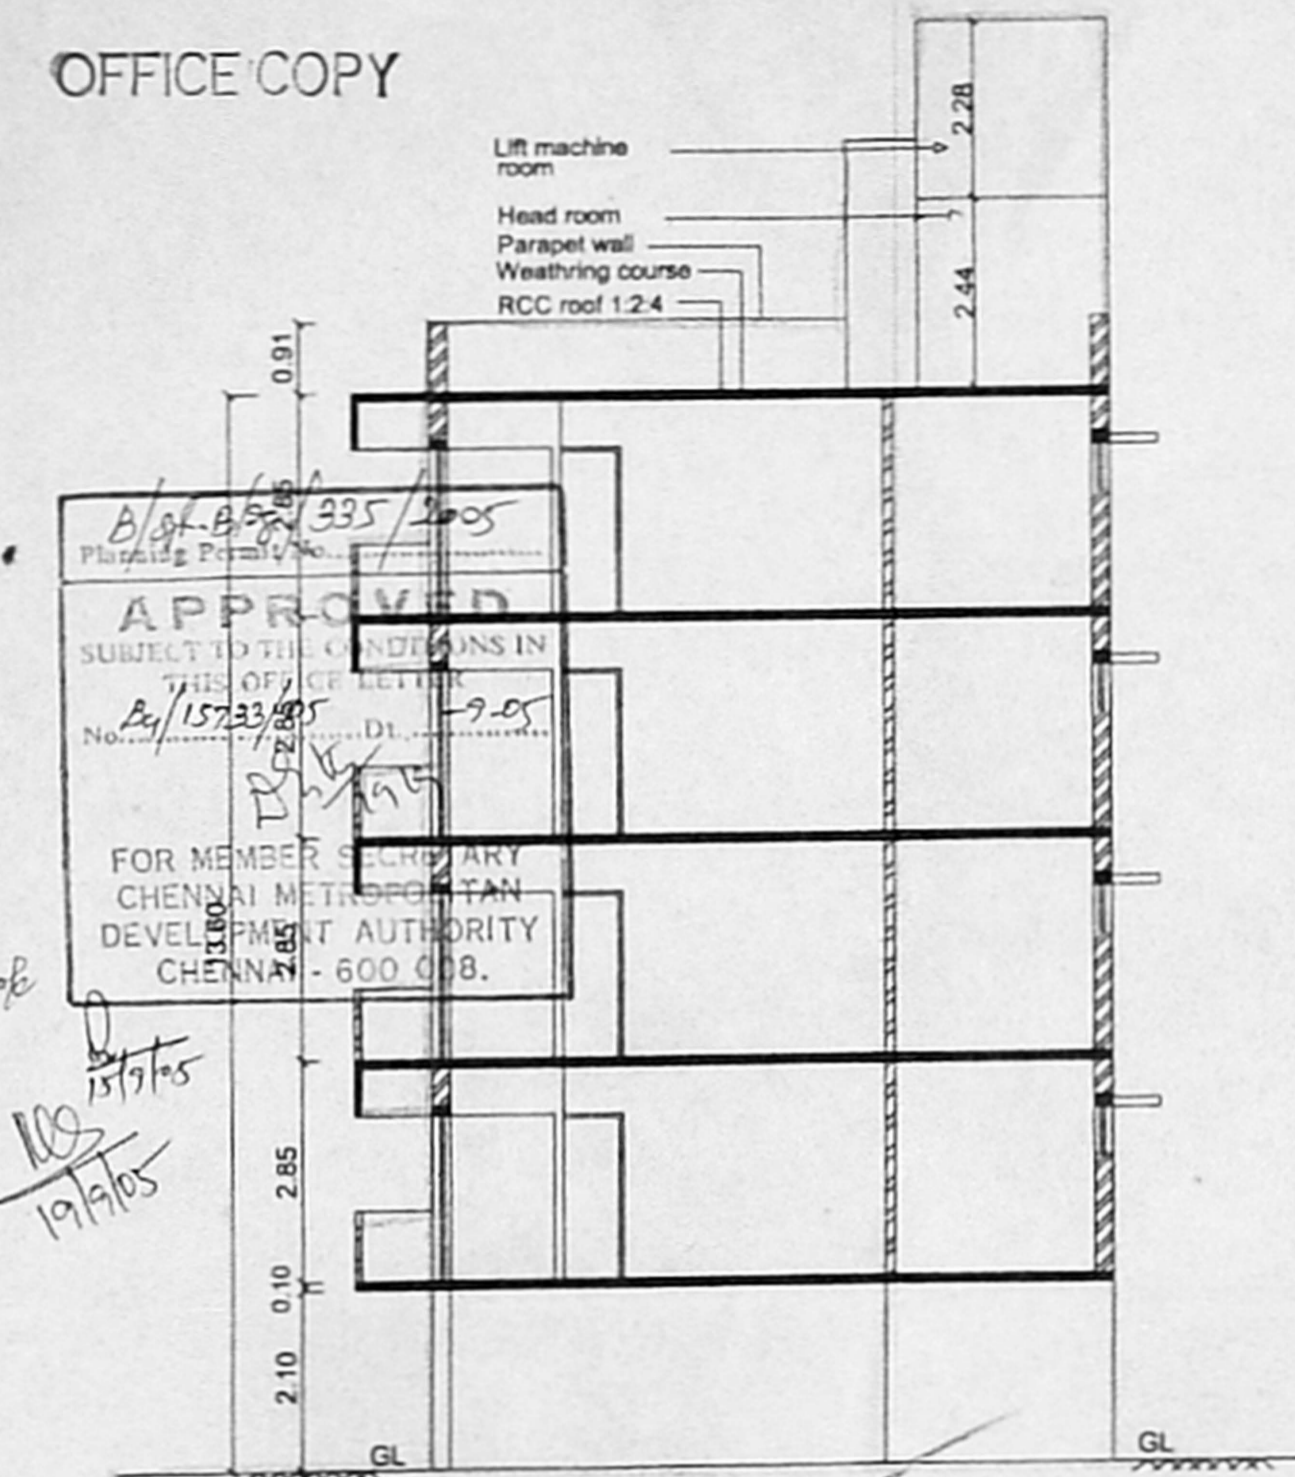


SECTION AT 'A'

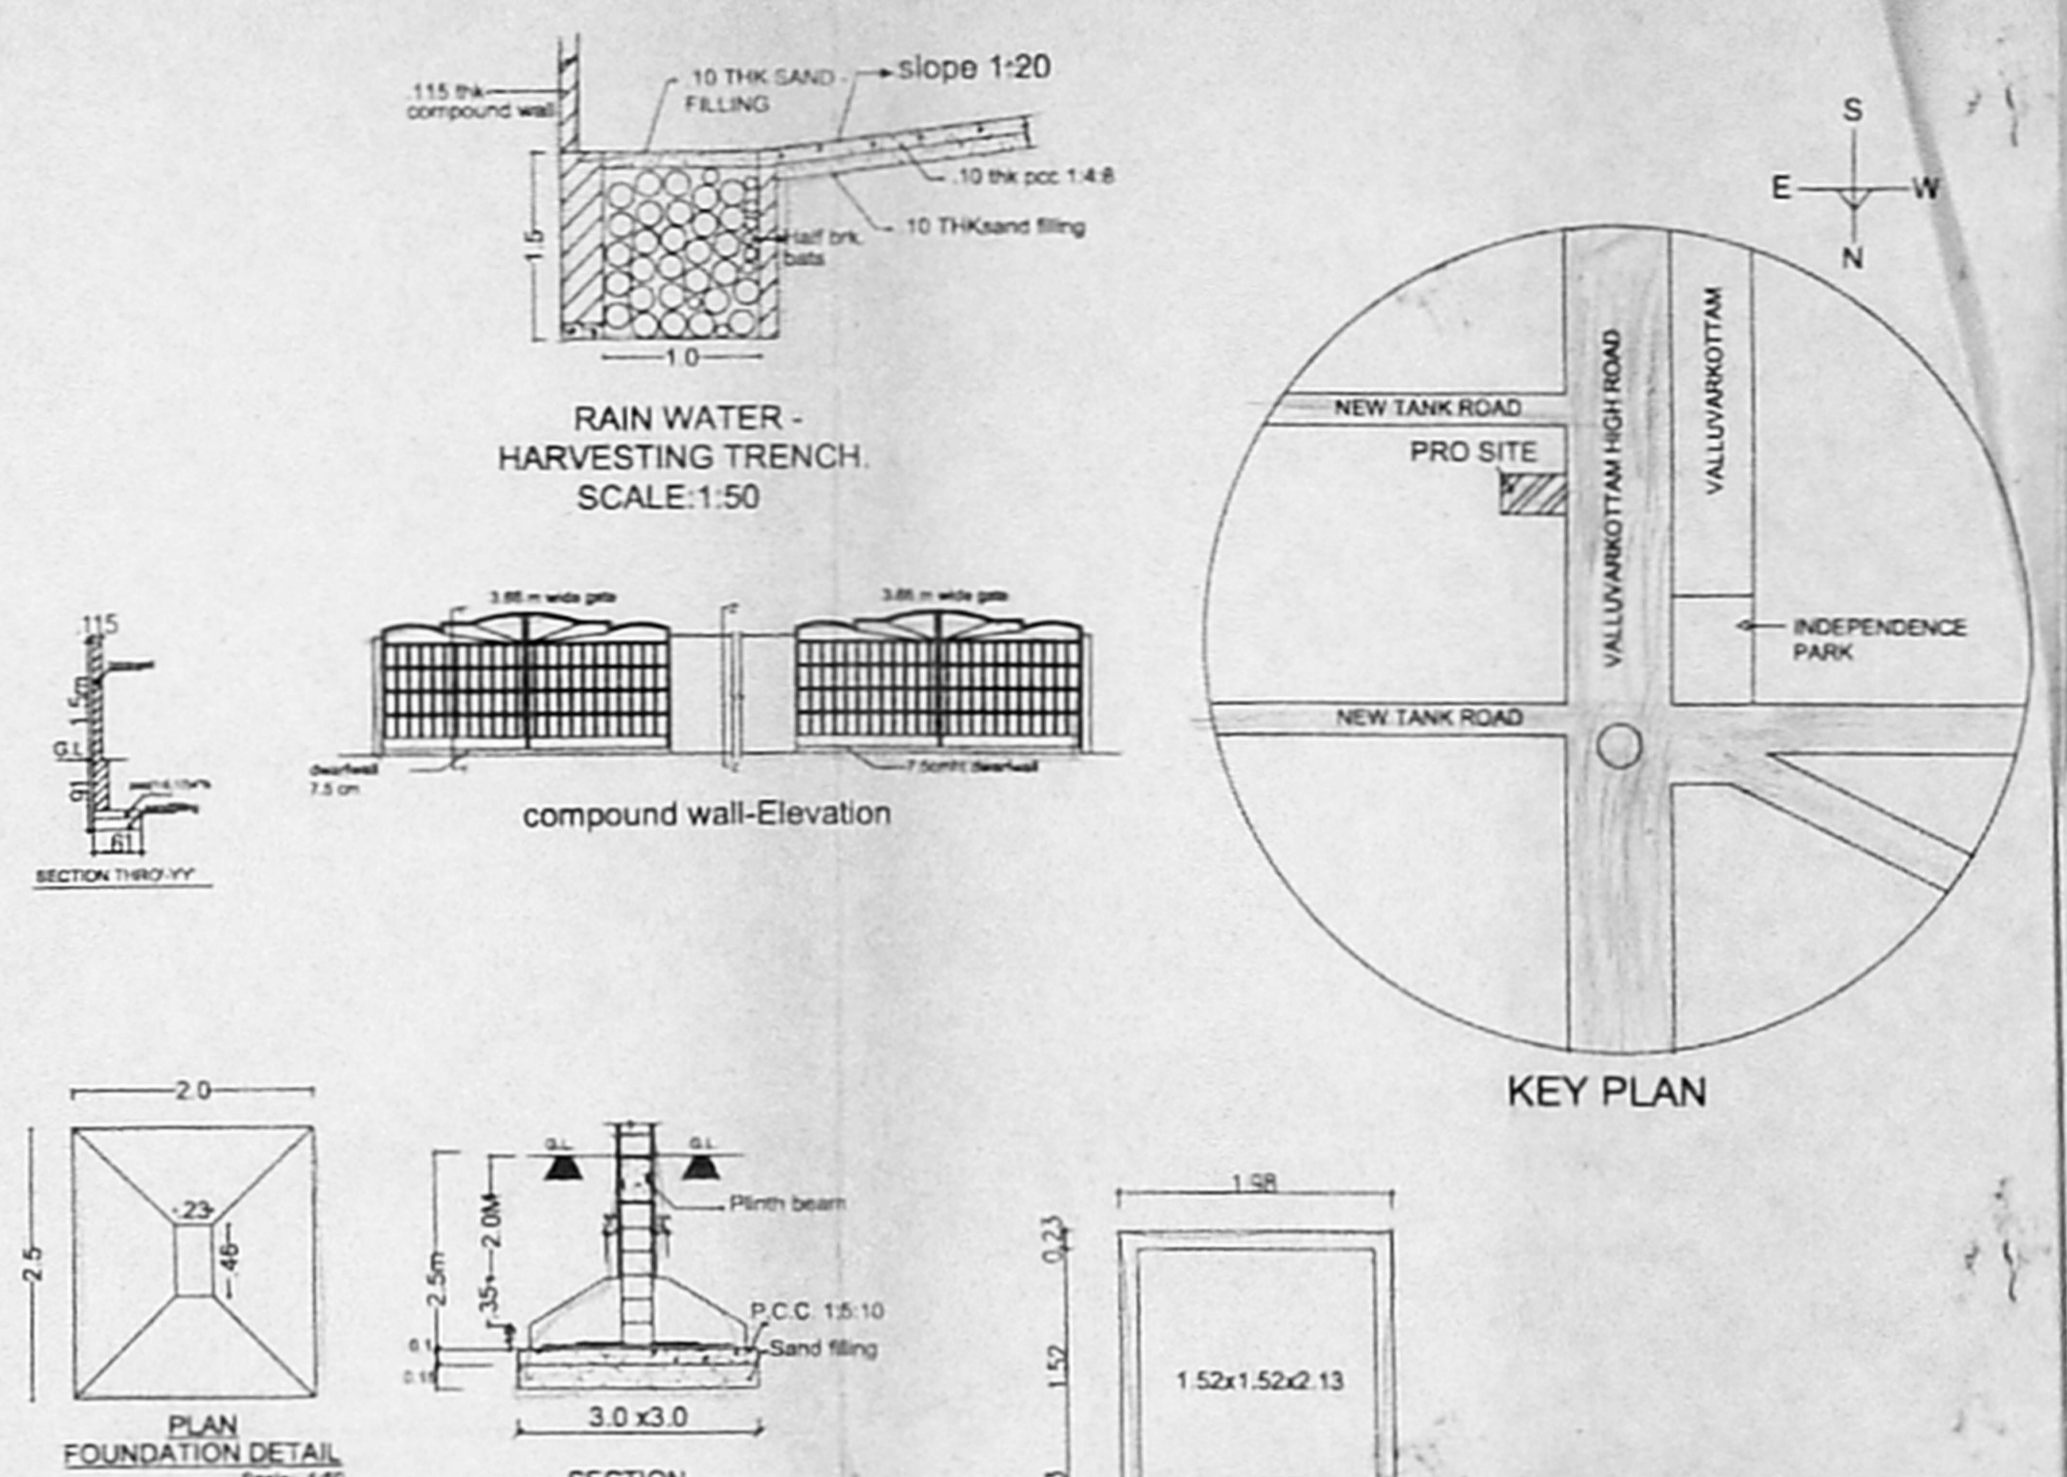


RAIN WATER - HARVESTING TRENCH. SCALE:1:50


compound wall-Elevation

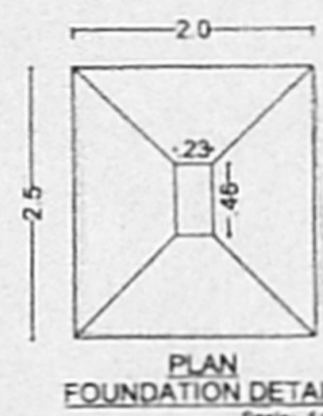


PLAN FOUNDATION DETAIL Scale: 1:50

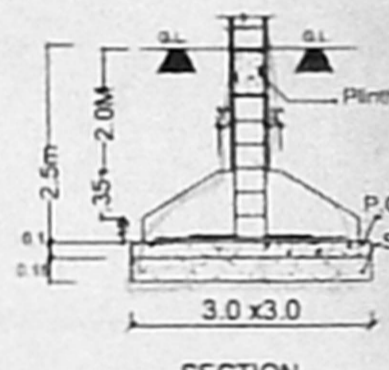


SECTION

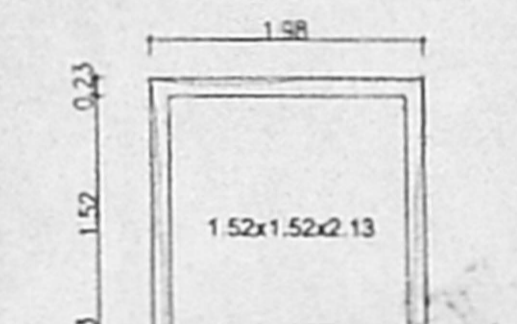


sump-plan

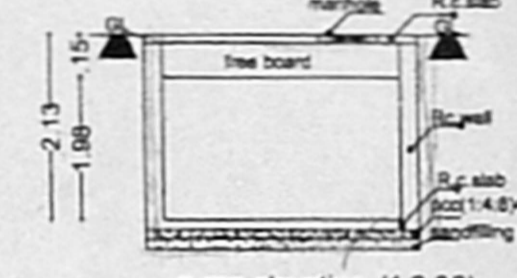

sump-elevation (1:2.83)

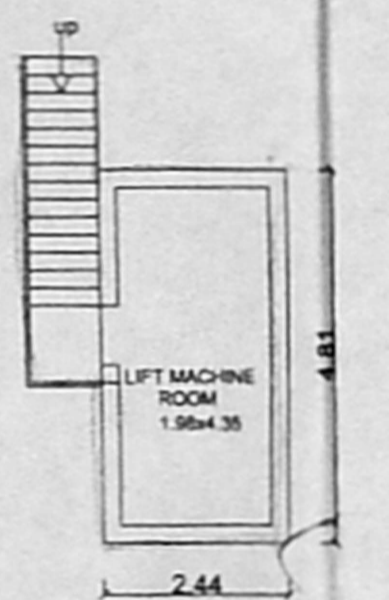


LIFT MACHINE ROOM DETAILS

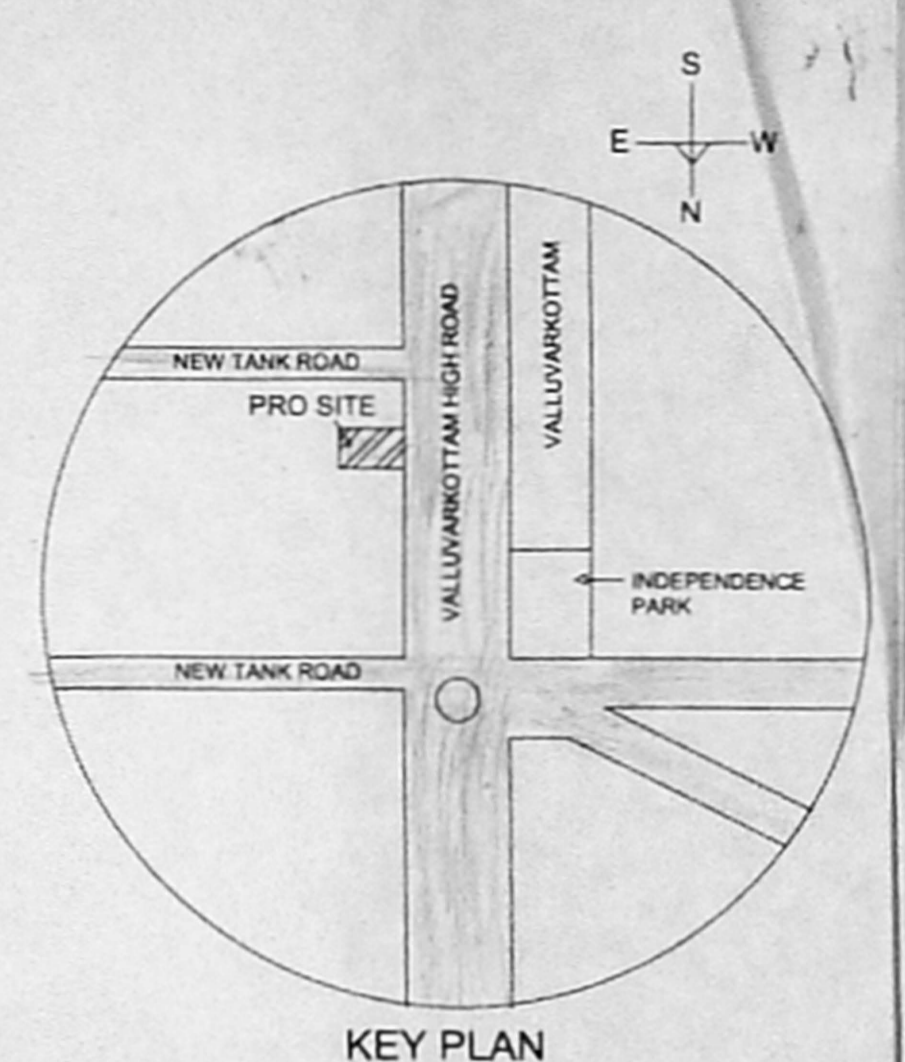


KEY PLAN

APPROVED  
 SUBJECT TO THE CONDITIONS IN THIS OFFICE LETTER  
 No. 15733/05  
 FOR MEMBER SECRETARY  
 CHENNAI METROPOLITAN  
 DEVELOPMENT AUTHORITY  
 CHENNAI - 600 008.


18/10/15  
 19/10/15

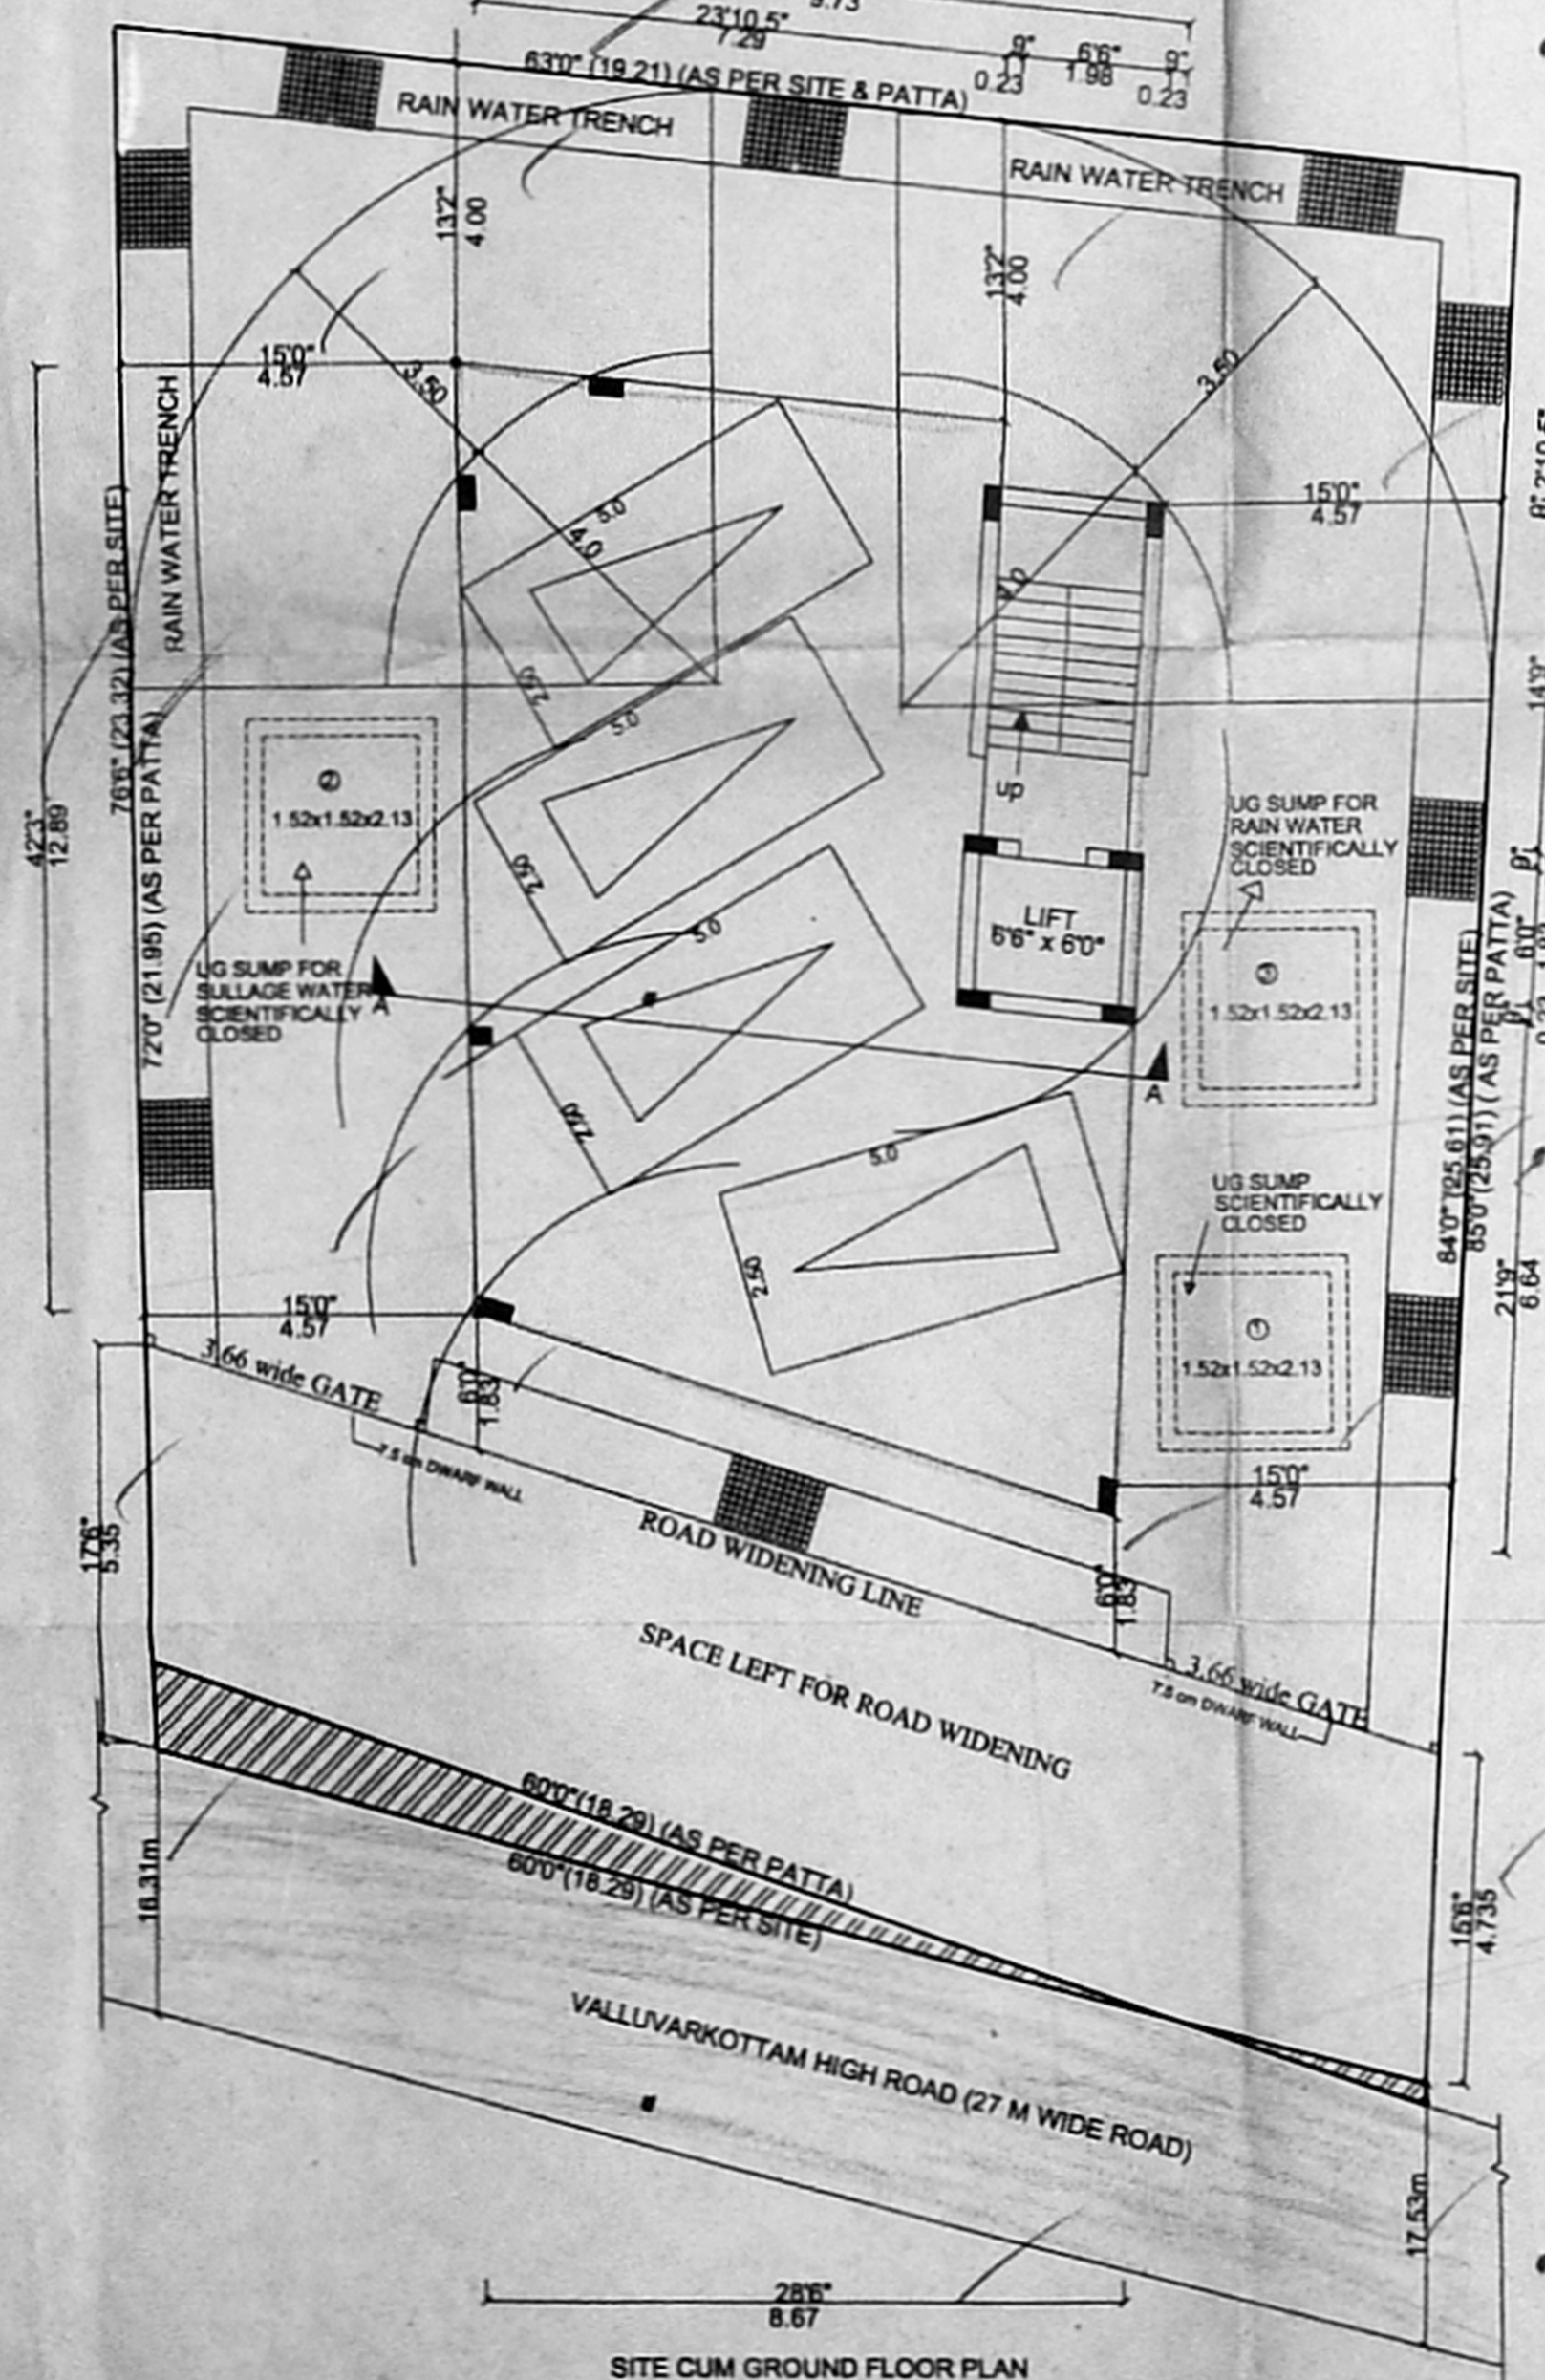

SITE CUM GROUND FLOOR PLAN

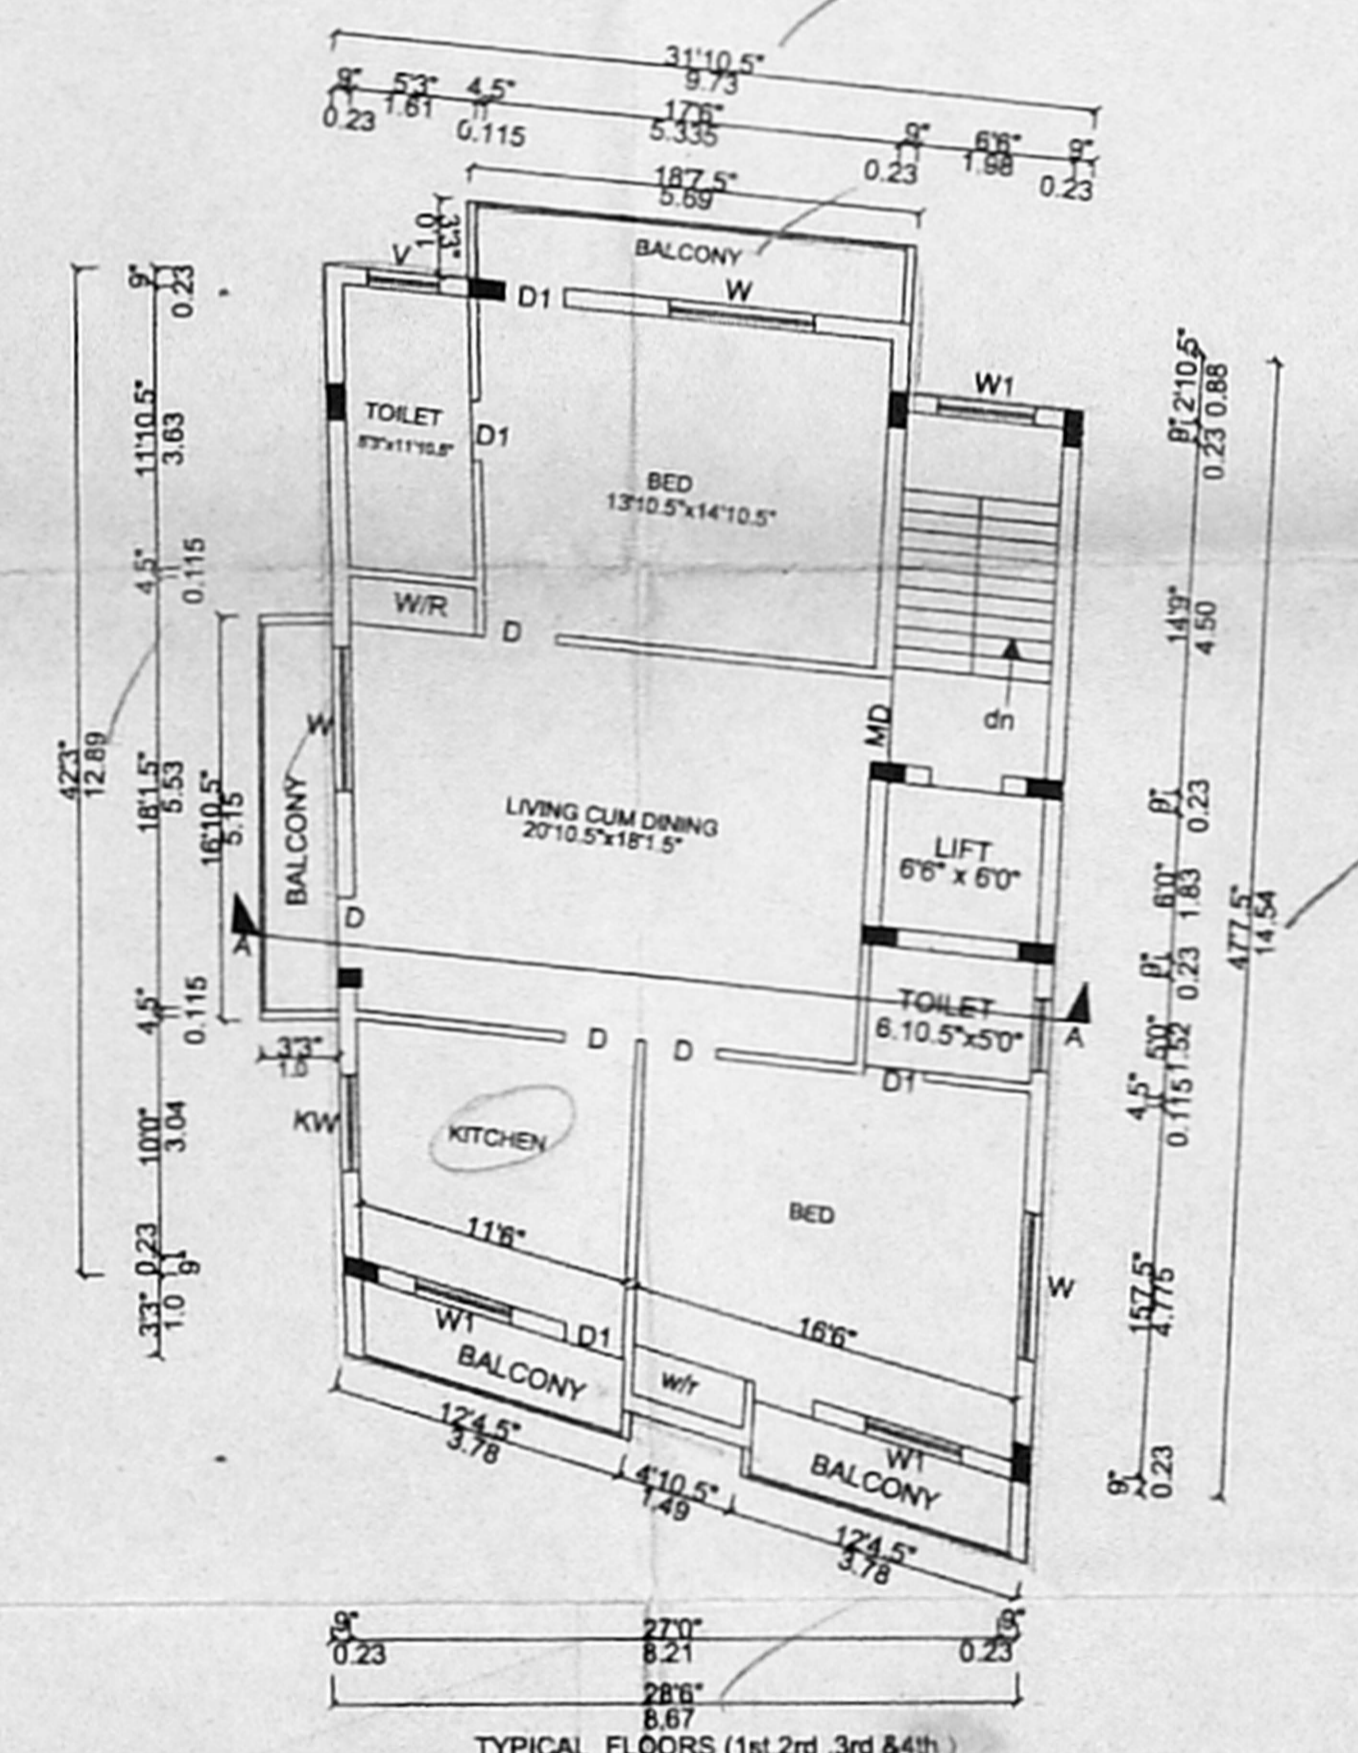

TYPICAL FLOORS (1st, 2nd, 3rd & 4th)

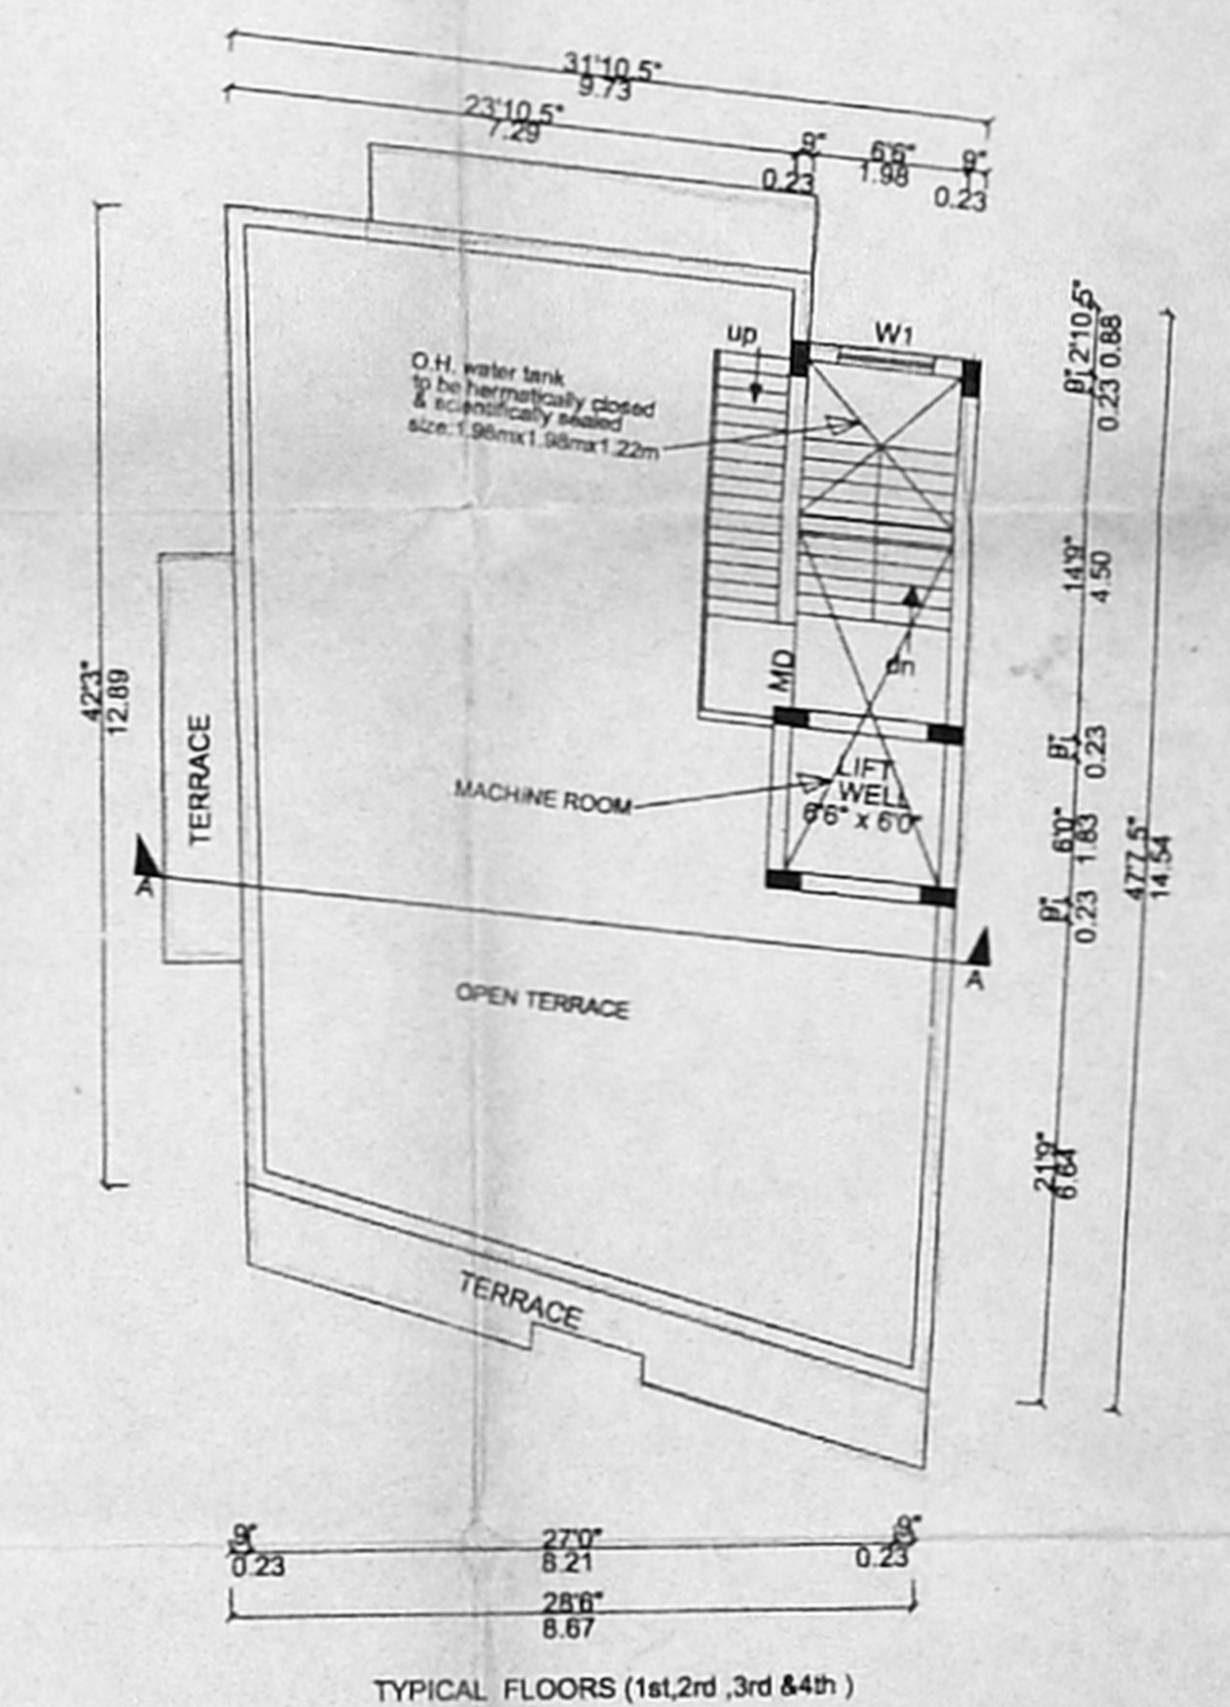

TYPICAL FLOORS (1st, 2nd, 3rd & 4th)

JOINERY SCHEDULE

D	DOOR	50" x 70" 1.52 x 2.14
D1	DOOR	40" x 70" 1.22 x 2.14
D2	DOOR	26" x 70" 0.76 x 2.14
W	WINDOW	60" x 46" 1.83 x 1.37
W1	WINDOW	40" x 46" 1.22 x 1.37
V	VENTILATOR	30" x 26" 0.91 x 0.76

CMDA NO. 1  
 C.No. 64/15733/05  
 P.A. P. P. P.  
 A.P. 19/10/15

85.5 x 61


AREA STATEMENT

	SQ. FT	SQ. M
PLOT AREA-5106sq.ft(474.36sq.m)		
STILT FLOOR AREA	184.06	17.10
FIRST FLOOR AREA	1541.24	143.19
SECOND FLOOR AREA	1541.24	143.19
THIRD FLOOR AREA	1541.24	143.19
FOURTH FLOOR AREA	1541.24	143.19
TOTAL BUILTUP AREA	6349.02	589.86

F.S.I = 1.24  
 PLOT COVERAGE = 30.18%

PLAN SHOWING THE PROPOSED RESIDENTIAL BUILDING AT  
 Old.No:131, New #167,  
 VA: LAUVARKOTTAM HIGH ROAD,  
 NUNGAMBAKKAM, CHENNAI-34.  
 R.S 240/18, BLOCK NO:24 ZONE-VII,  
 DIVISION - 107.

COLOUR INDEX

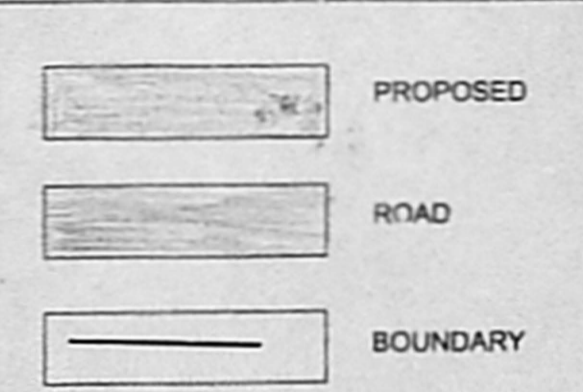

SCALE - 1:100

Signature of GPA (G7 SHARE)

Signature of Owner (1/7 SHARE)

Er. T. RAMAKRISHNAN,  
 D.E.(Civil), M.E. (Structures)  
 Licensed Surveyor Class-I No: 386  
 CORPORATION OF MADRAS  
 3B, Mongedusemy Stre  
 NUNGAMBAKKAM, CHENNAI-34

SIGNATURE OF L.S.