

TYPE	DESCRIPTION	SIZE
MD	DOOR	6-0 x 7-0
D1	DOOR	3-0 x 7-0
D2	DOOR	2-6 x 7-0
D.P.D	FRENCH DOOR	4-0 x 7-0
W6	WINDOW	6-0 x 4-0
W4	WINDOW	4-0 x 4-0
W3	WINDOW	3-0 x 4-0
V	VENTILATOR	3-0 x 2-0

AREA STATEMENT :

	Sq. Ft.	Sq. M.
PLOT EXTENT (AS PER SITE)	5183.73	484.76
GROUND FLOOR AREA	2571.53	239.99
FIRST FLOOR AREA	2601.55	241.78
SECOND FLOOR AREA	2601.55	241.78
TOTAL AREA	7774.63	722.55
F.S.I ACHIEVED	1.499	
PLOT COVERAGE	50%	

PROJECT TITLE :

PLAN SHOWING THE PROPOSED RESIDENTIAL BUILDING AT NEW NO:24, OLD NO: 13, BHUJANGA RAO STREET, T.S. NO : 29, BLOCK NO: 25, SAIDAPET, CHENNAI - 15, MAMBALAM GUINDY TALUK, ZONE NO:9, DIVISION NO:135.

COLOUR INDEX :

- PROPOSED
- SITE BOUNDARY
- ROAD

SCALE - 1:100 1"=8'-0"












OWNER'S SIGNATURE :

V. Suguna  
I. Talja  
I. Chitra

90x64.6

LICENSED SURVEYOR :

*A. Karthikeyan*  
A. KARTHIGEYAN, M.E.  
Consulting Civil Engineer  
Structural & Geotech. Designer  
Licensed Surveyor Class-I  
Reg. No. 872-2003  
15B (A-25), 3rd Avenue  
Anna Nagar, Chennai - 102  
Phone: 2828252

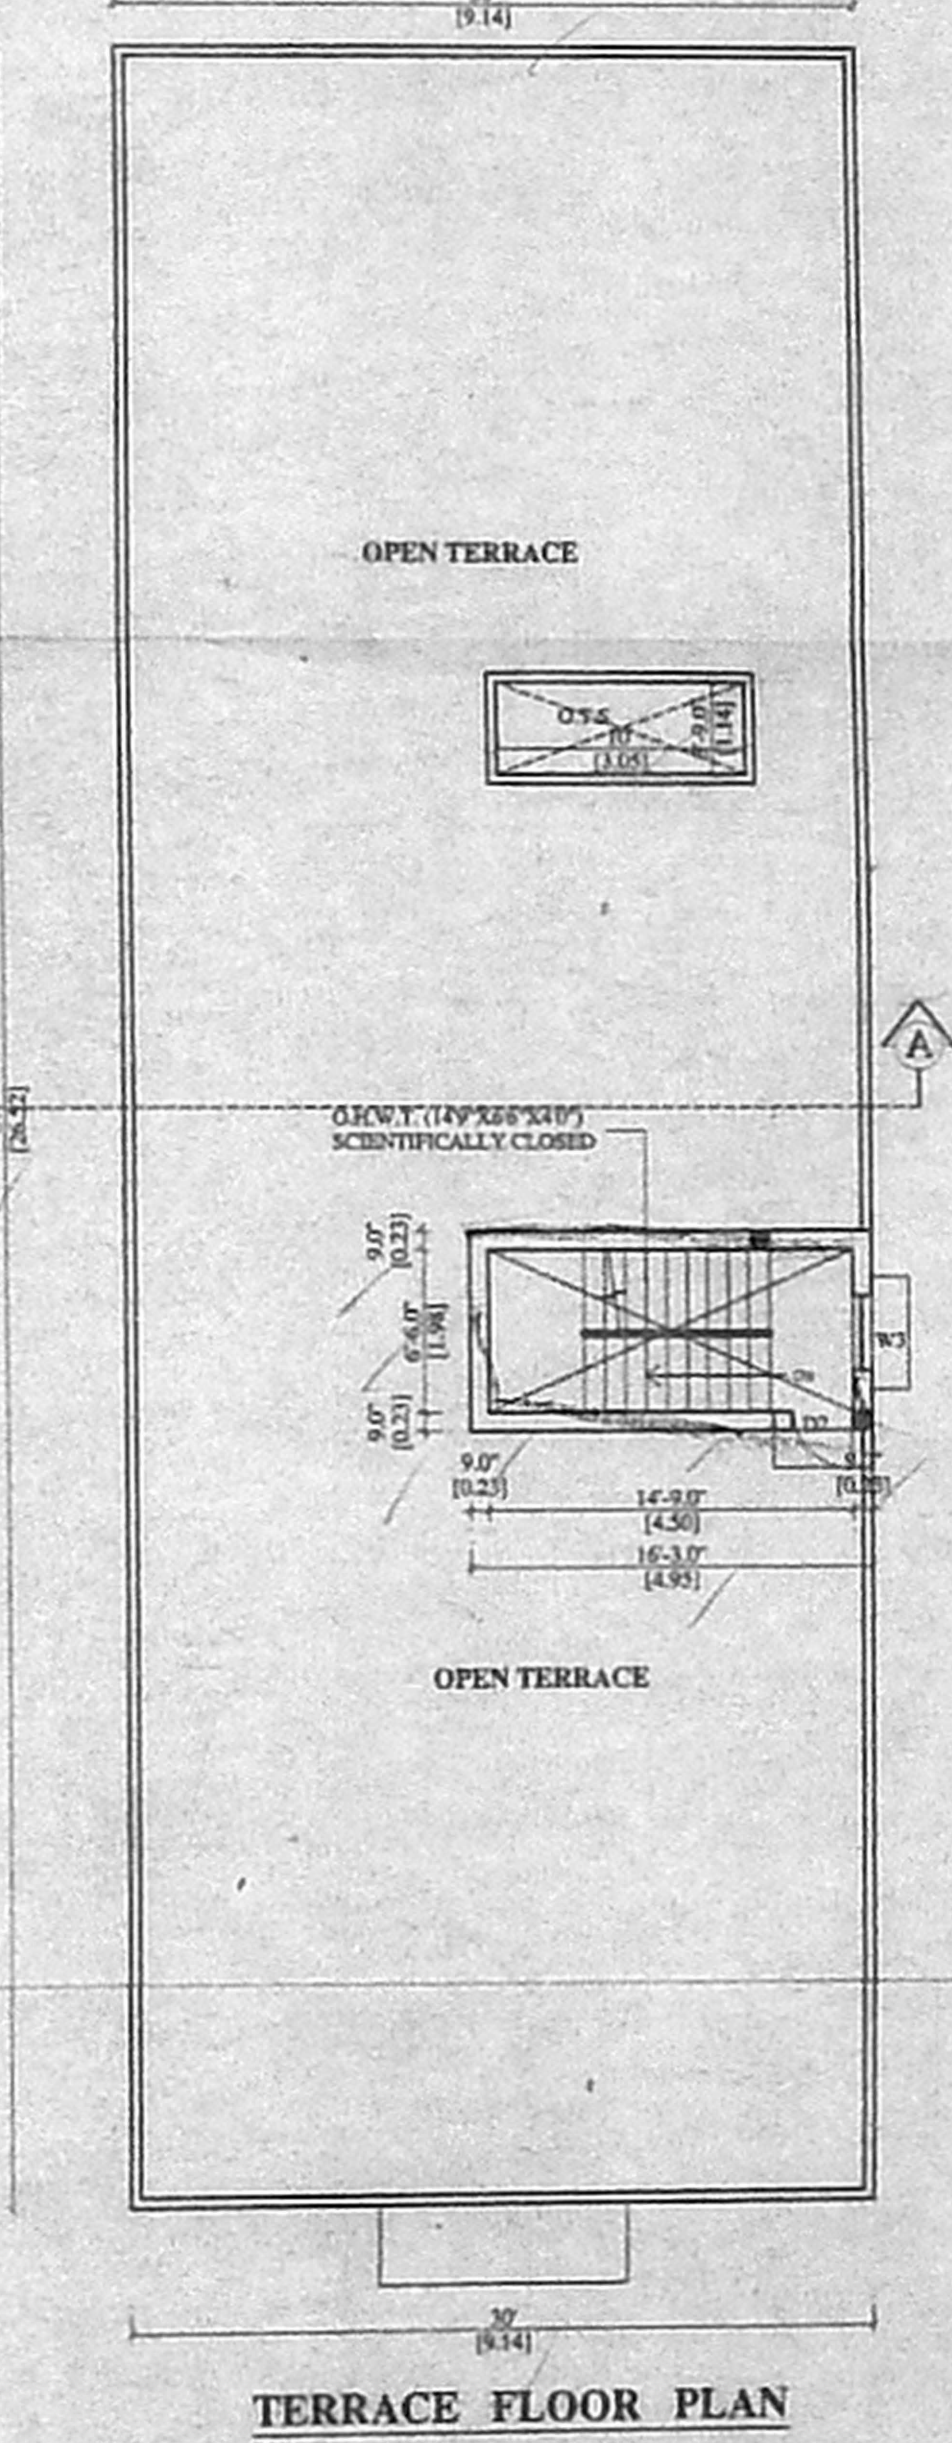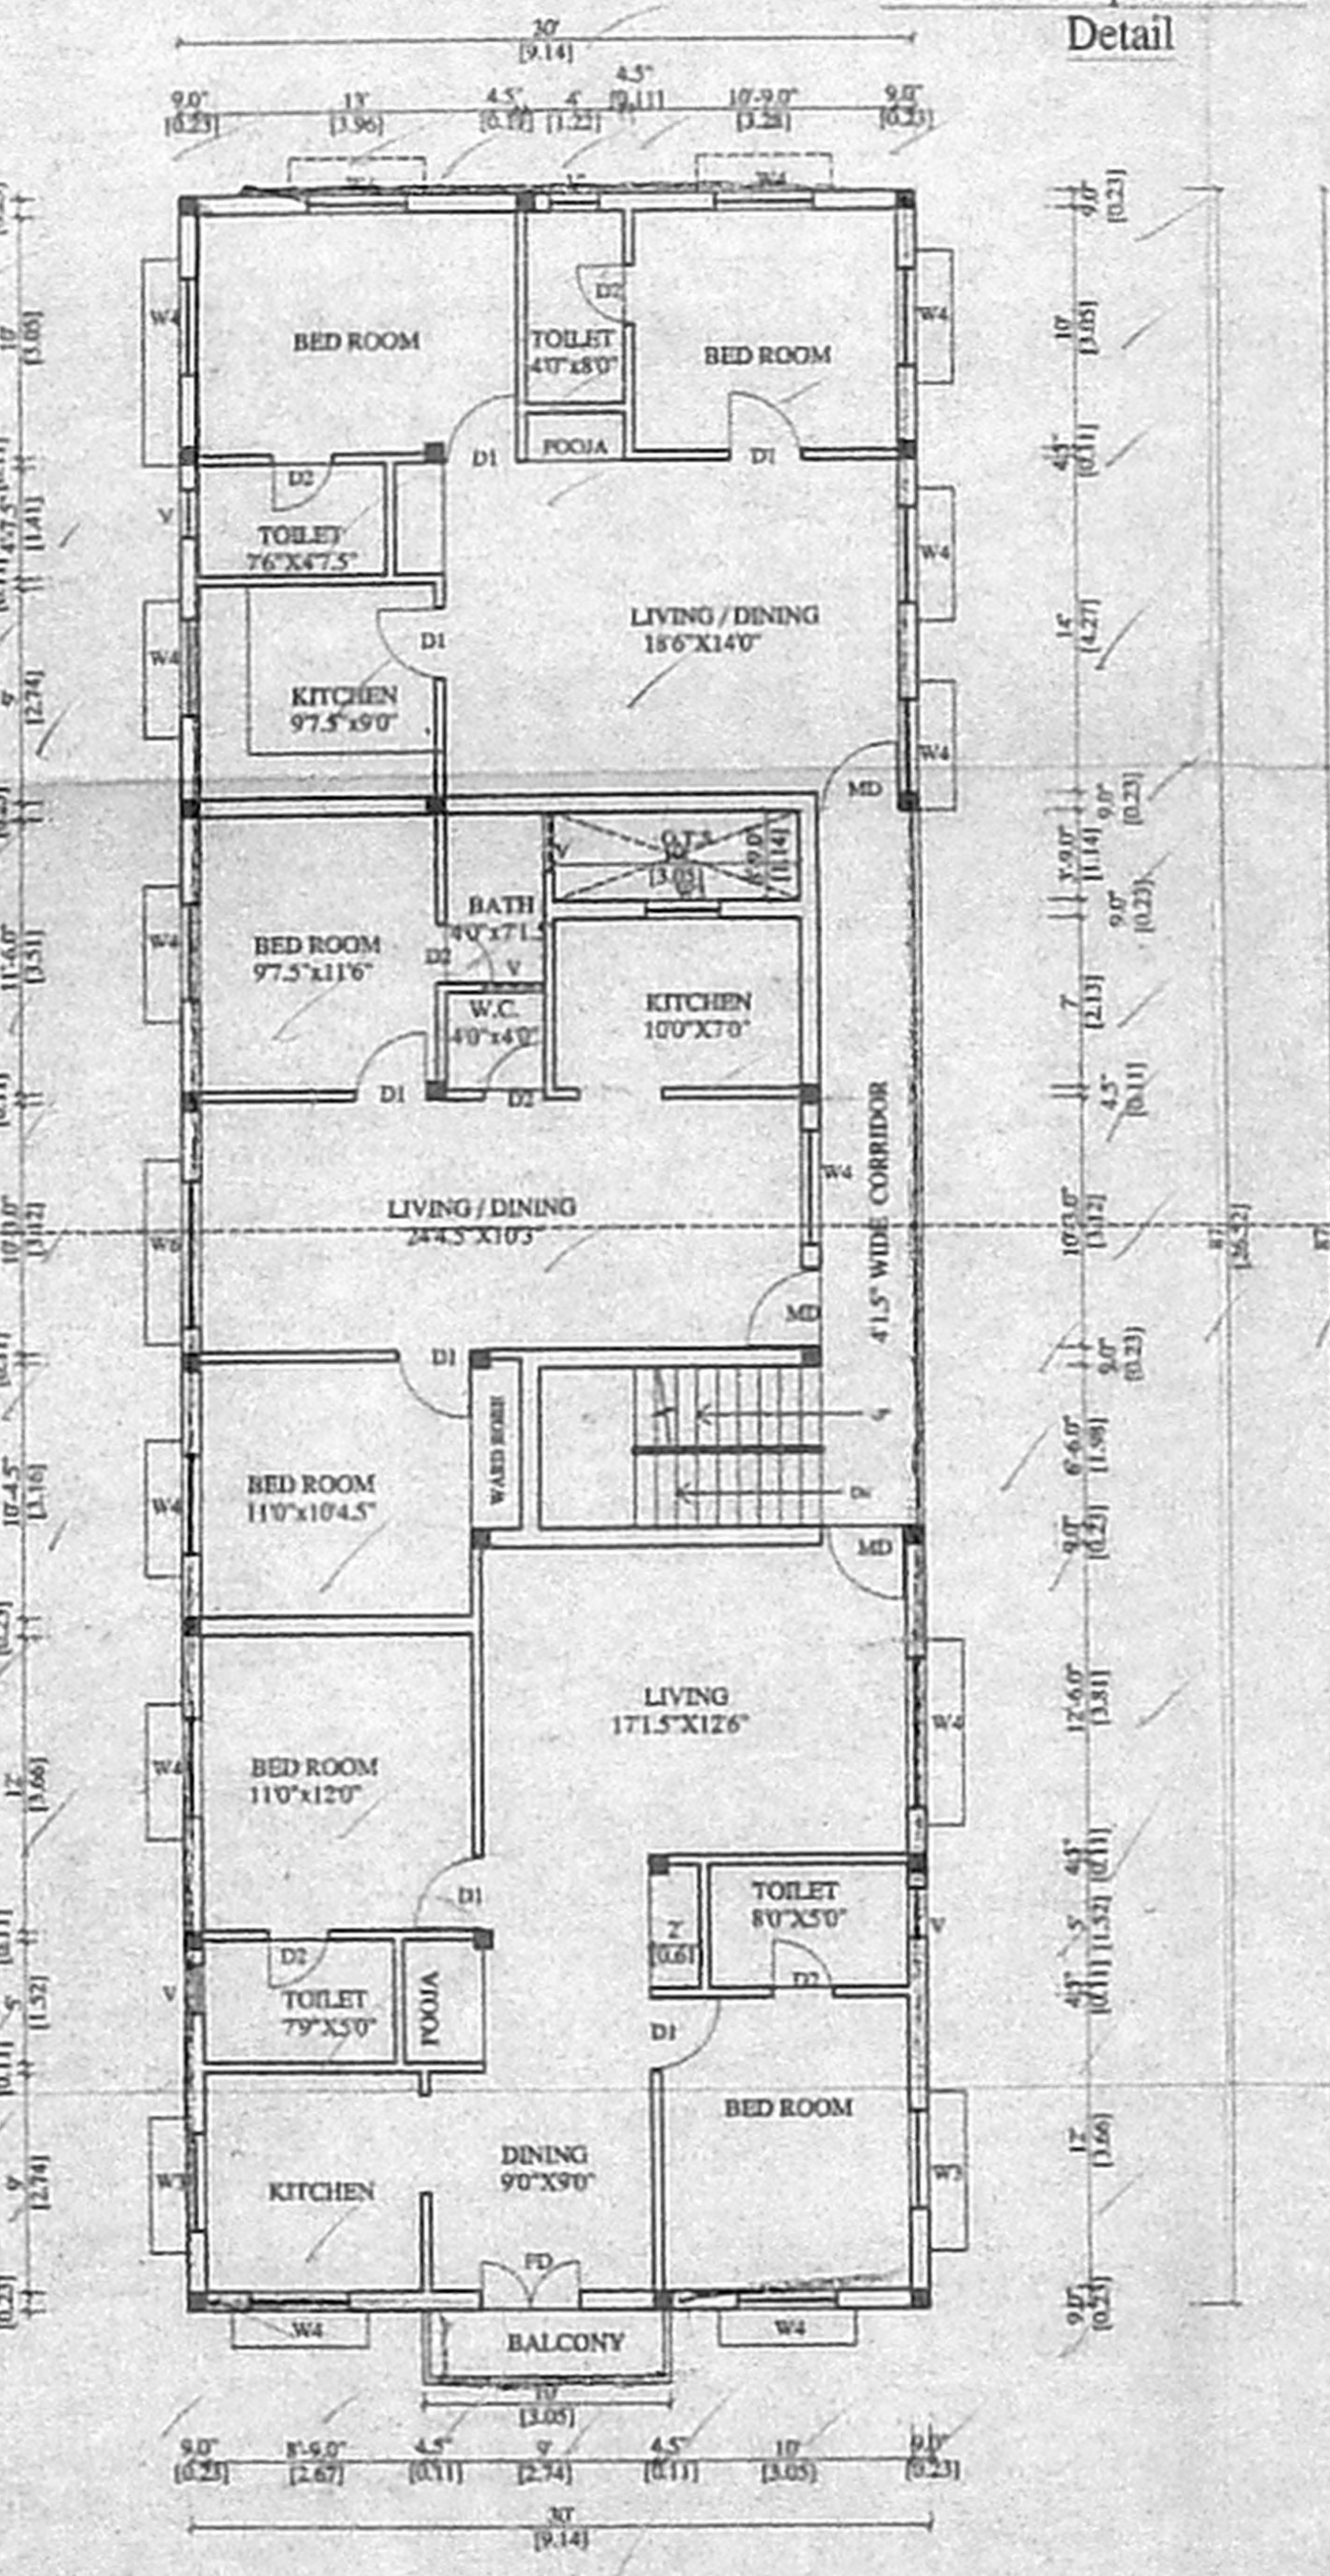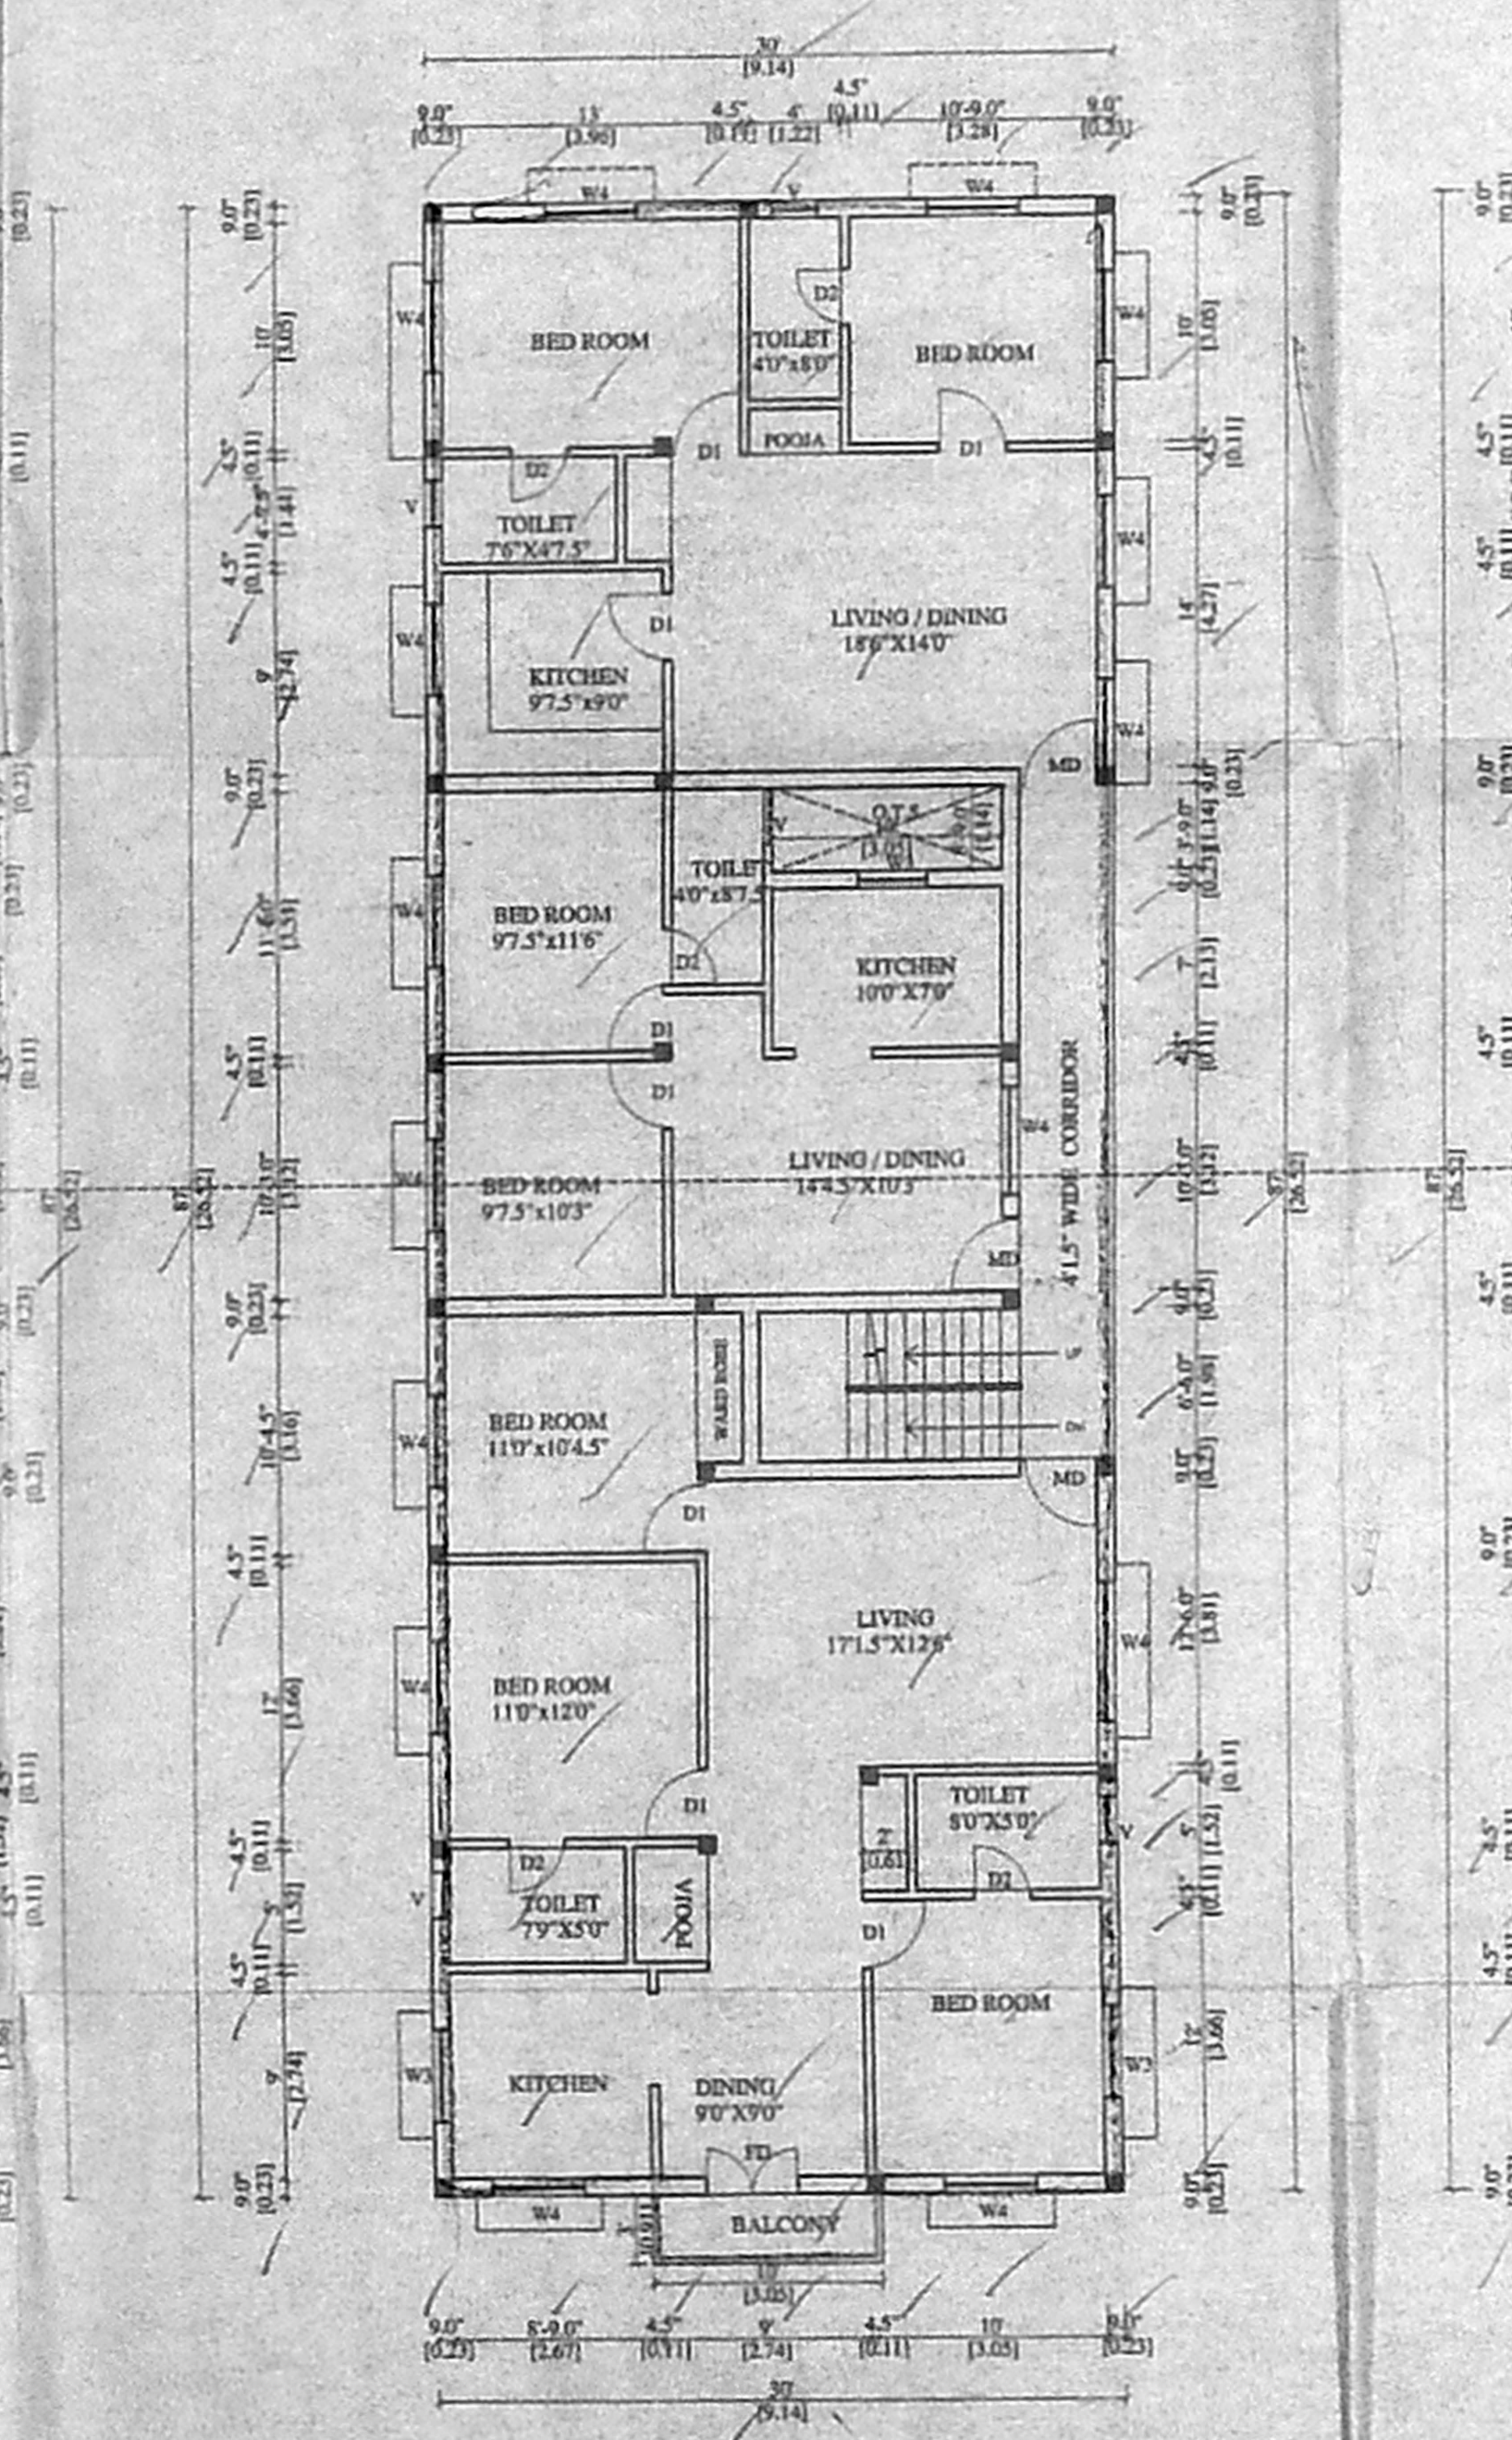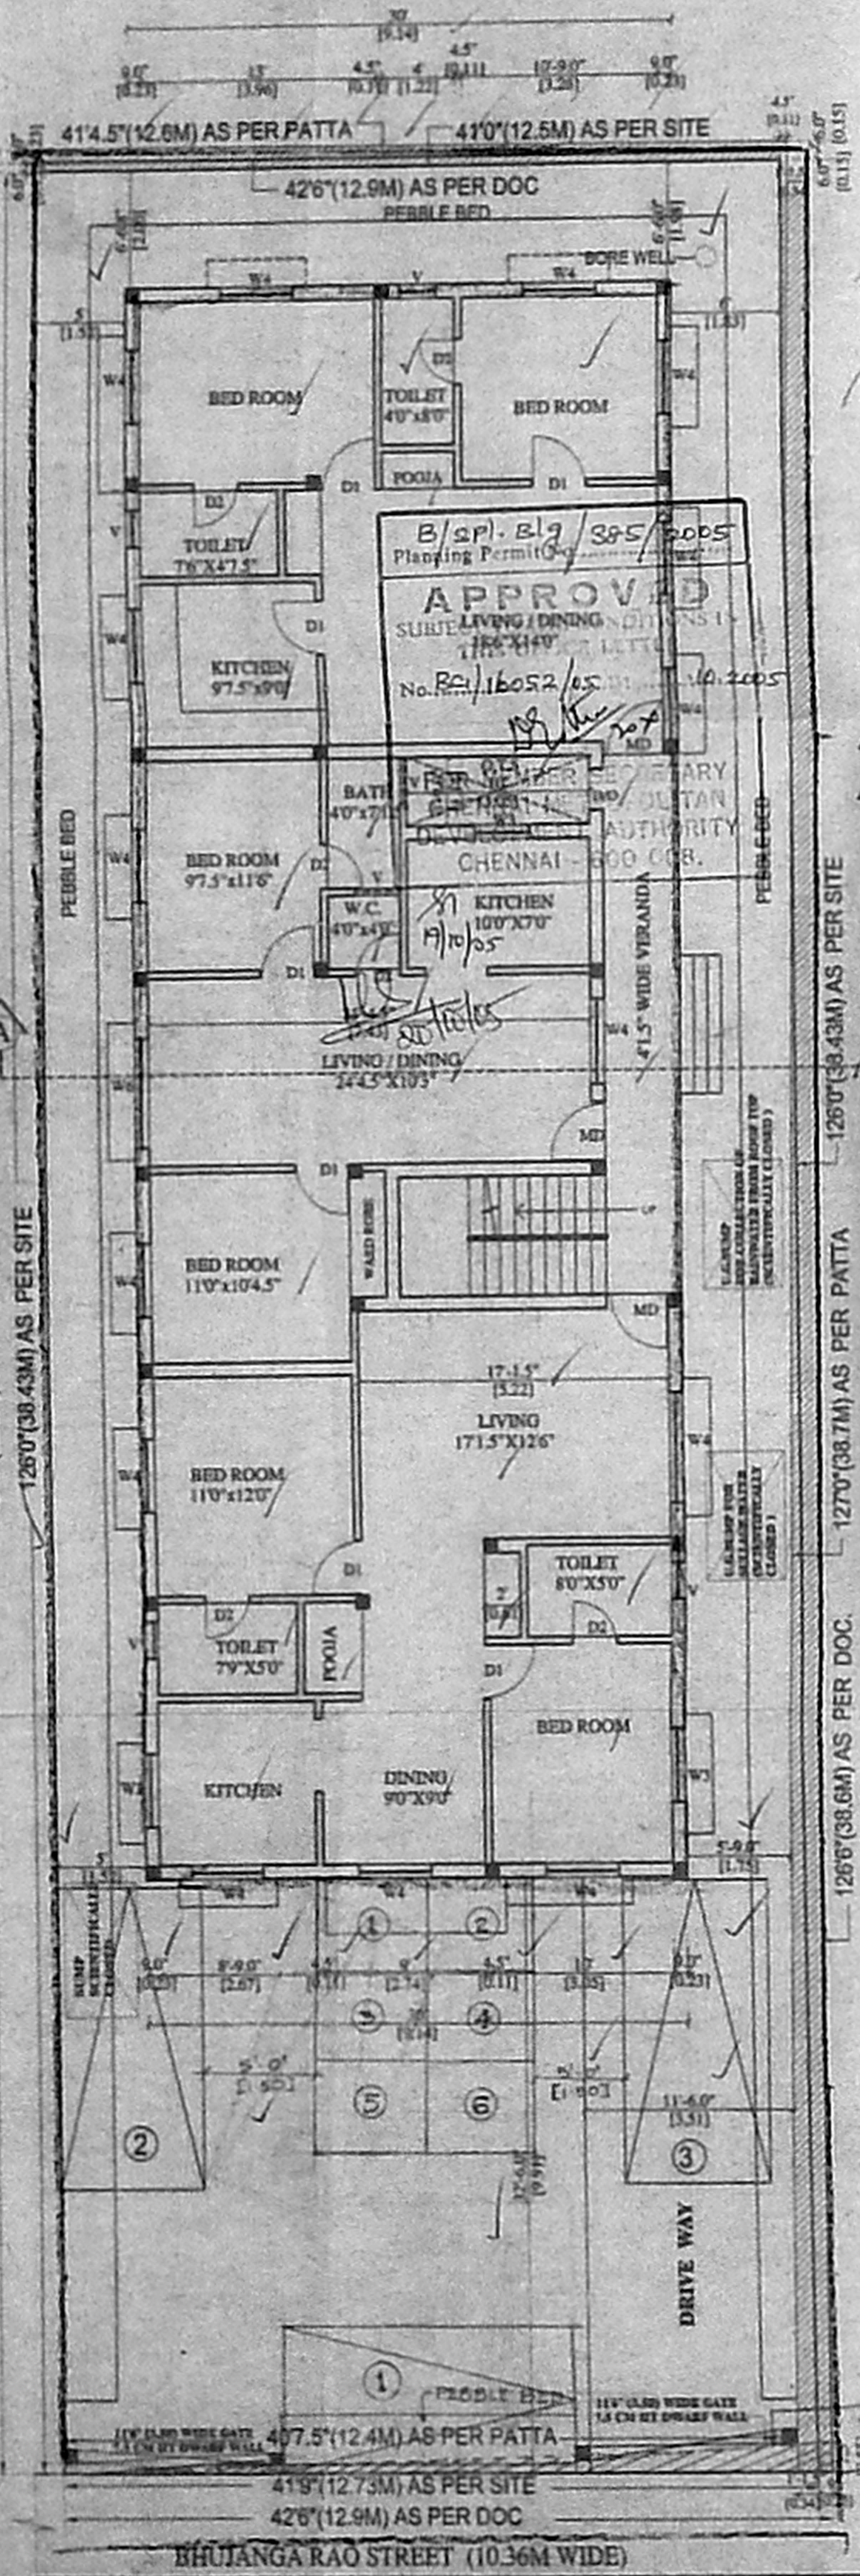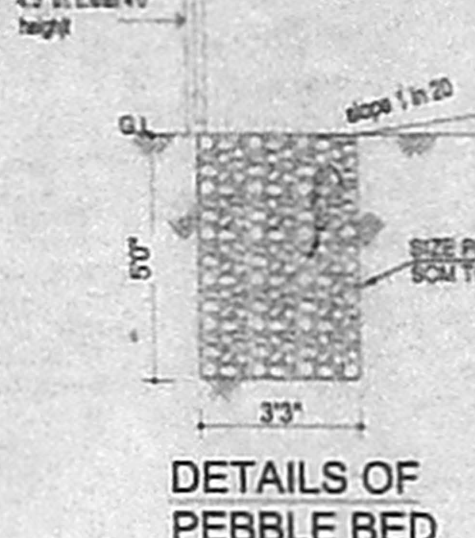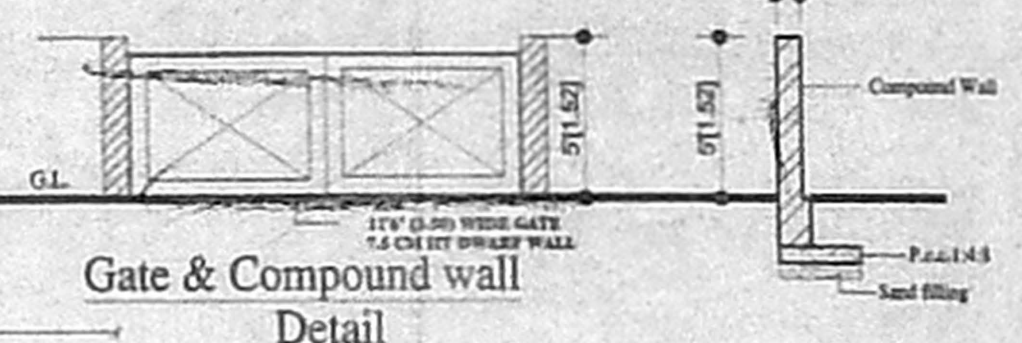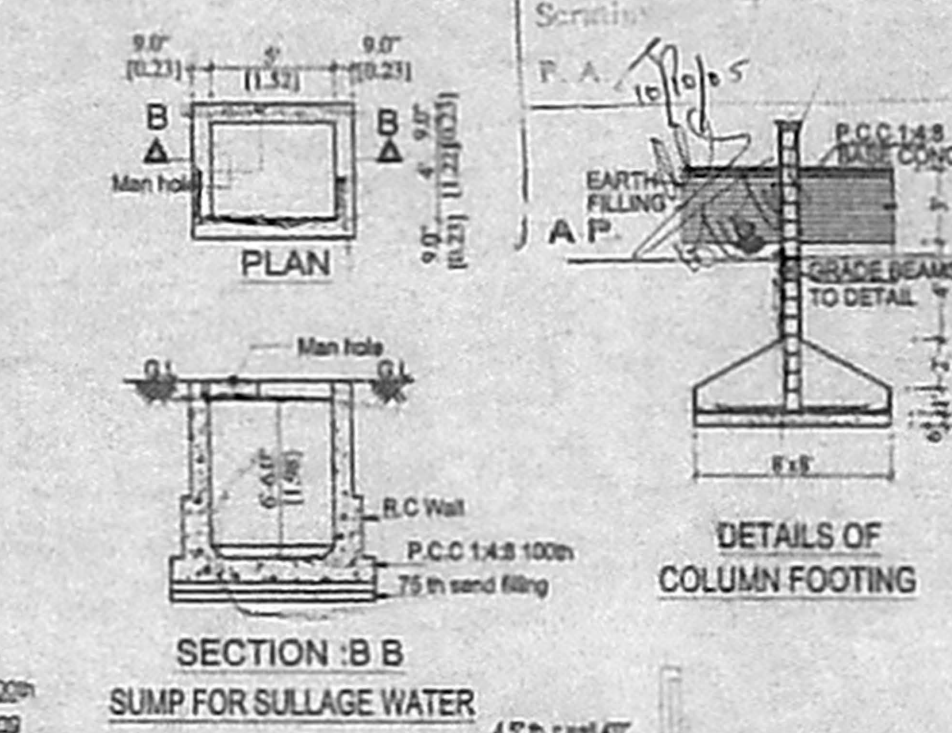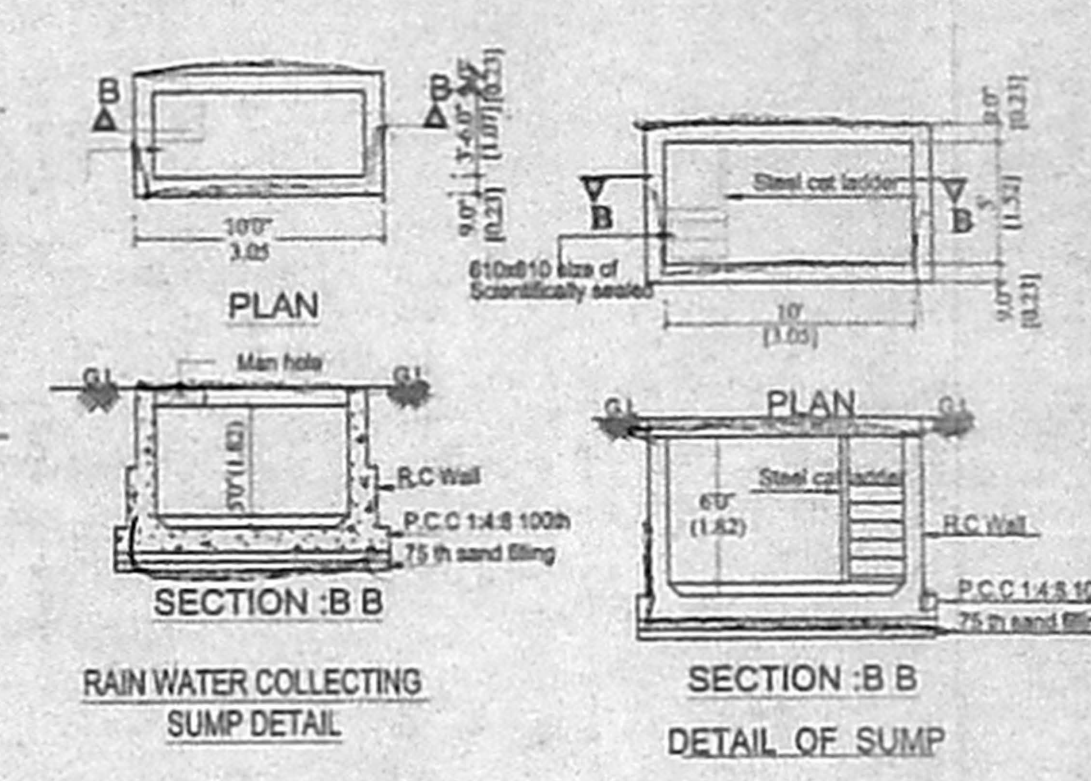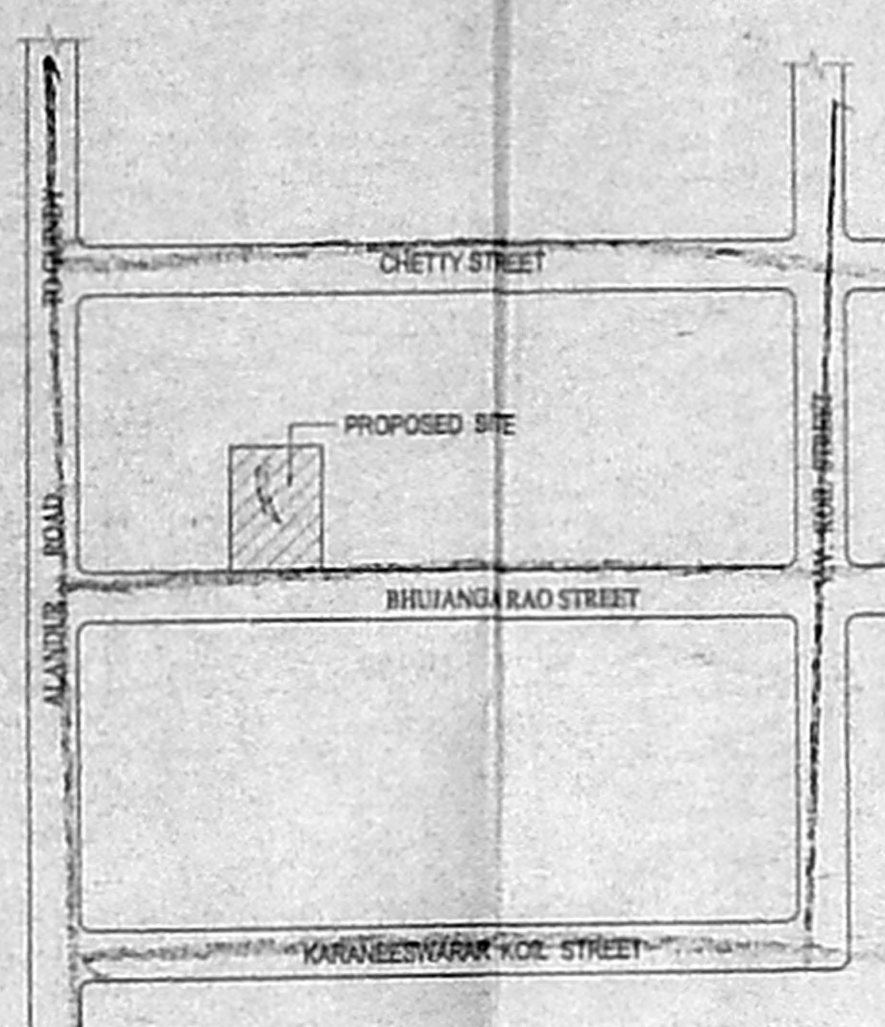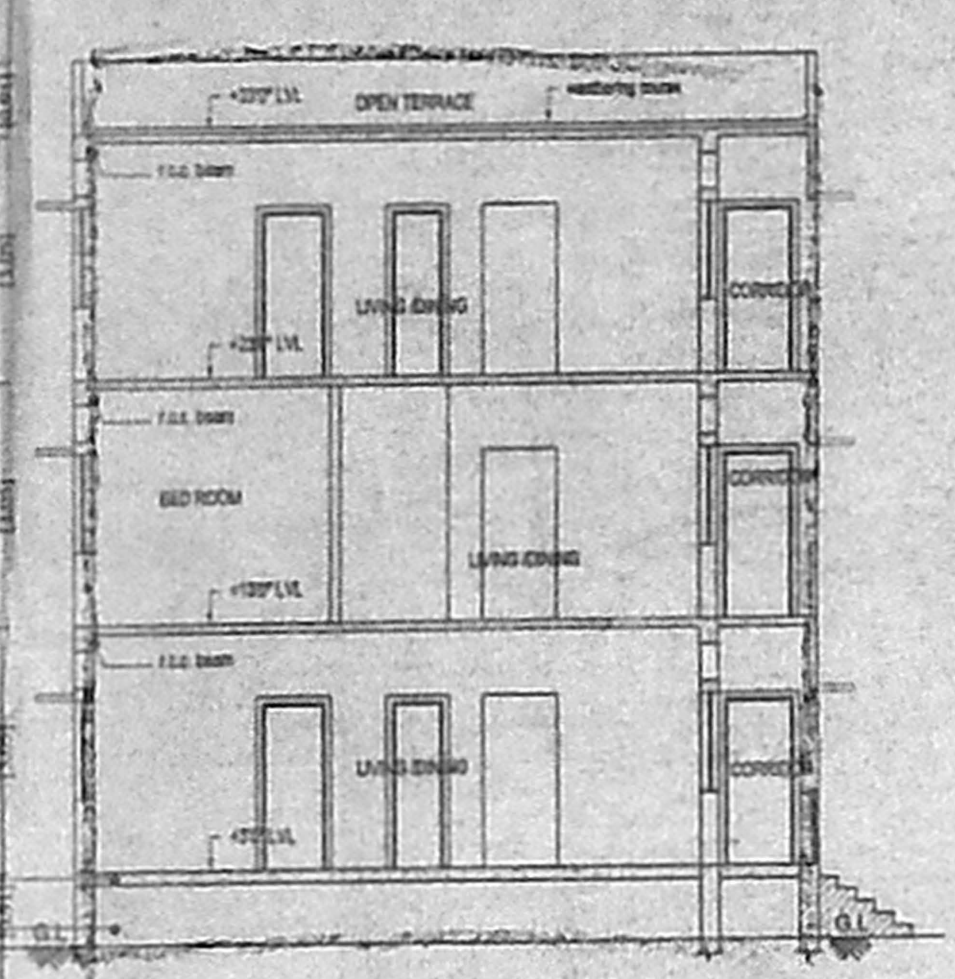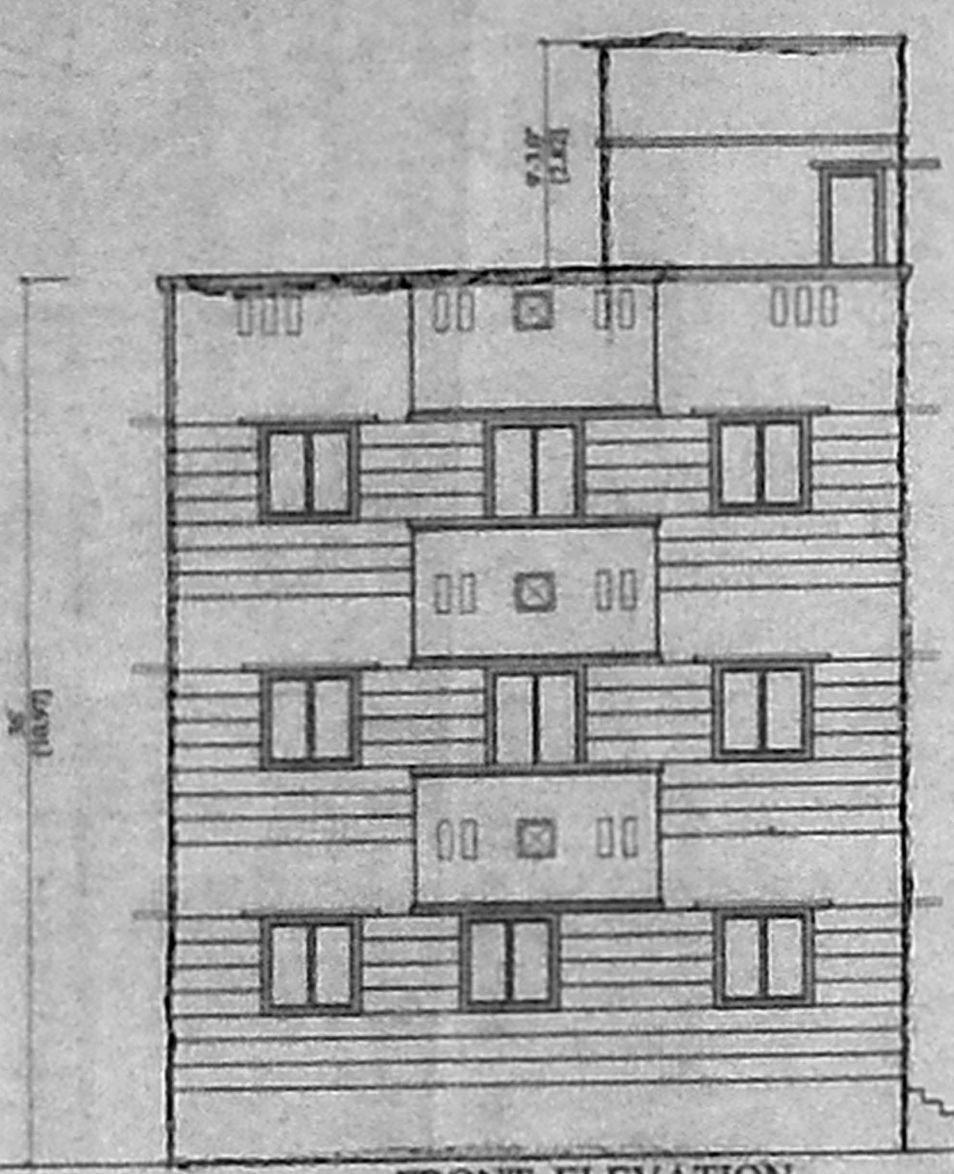

FIRST FLOOR PLAN

SECOND FLOOR PLAN

TERRACE FLOOR PLAN

SITE CUM GROUND FLOOR PLAN