

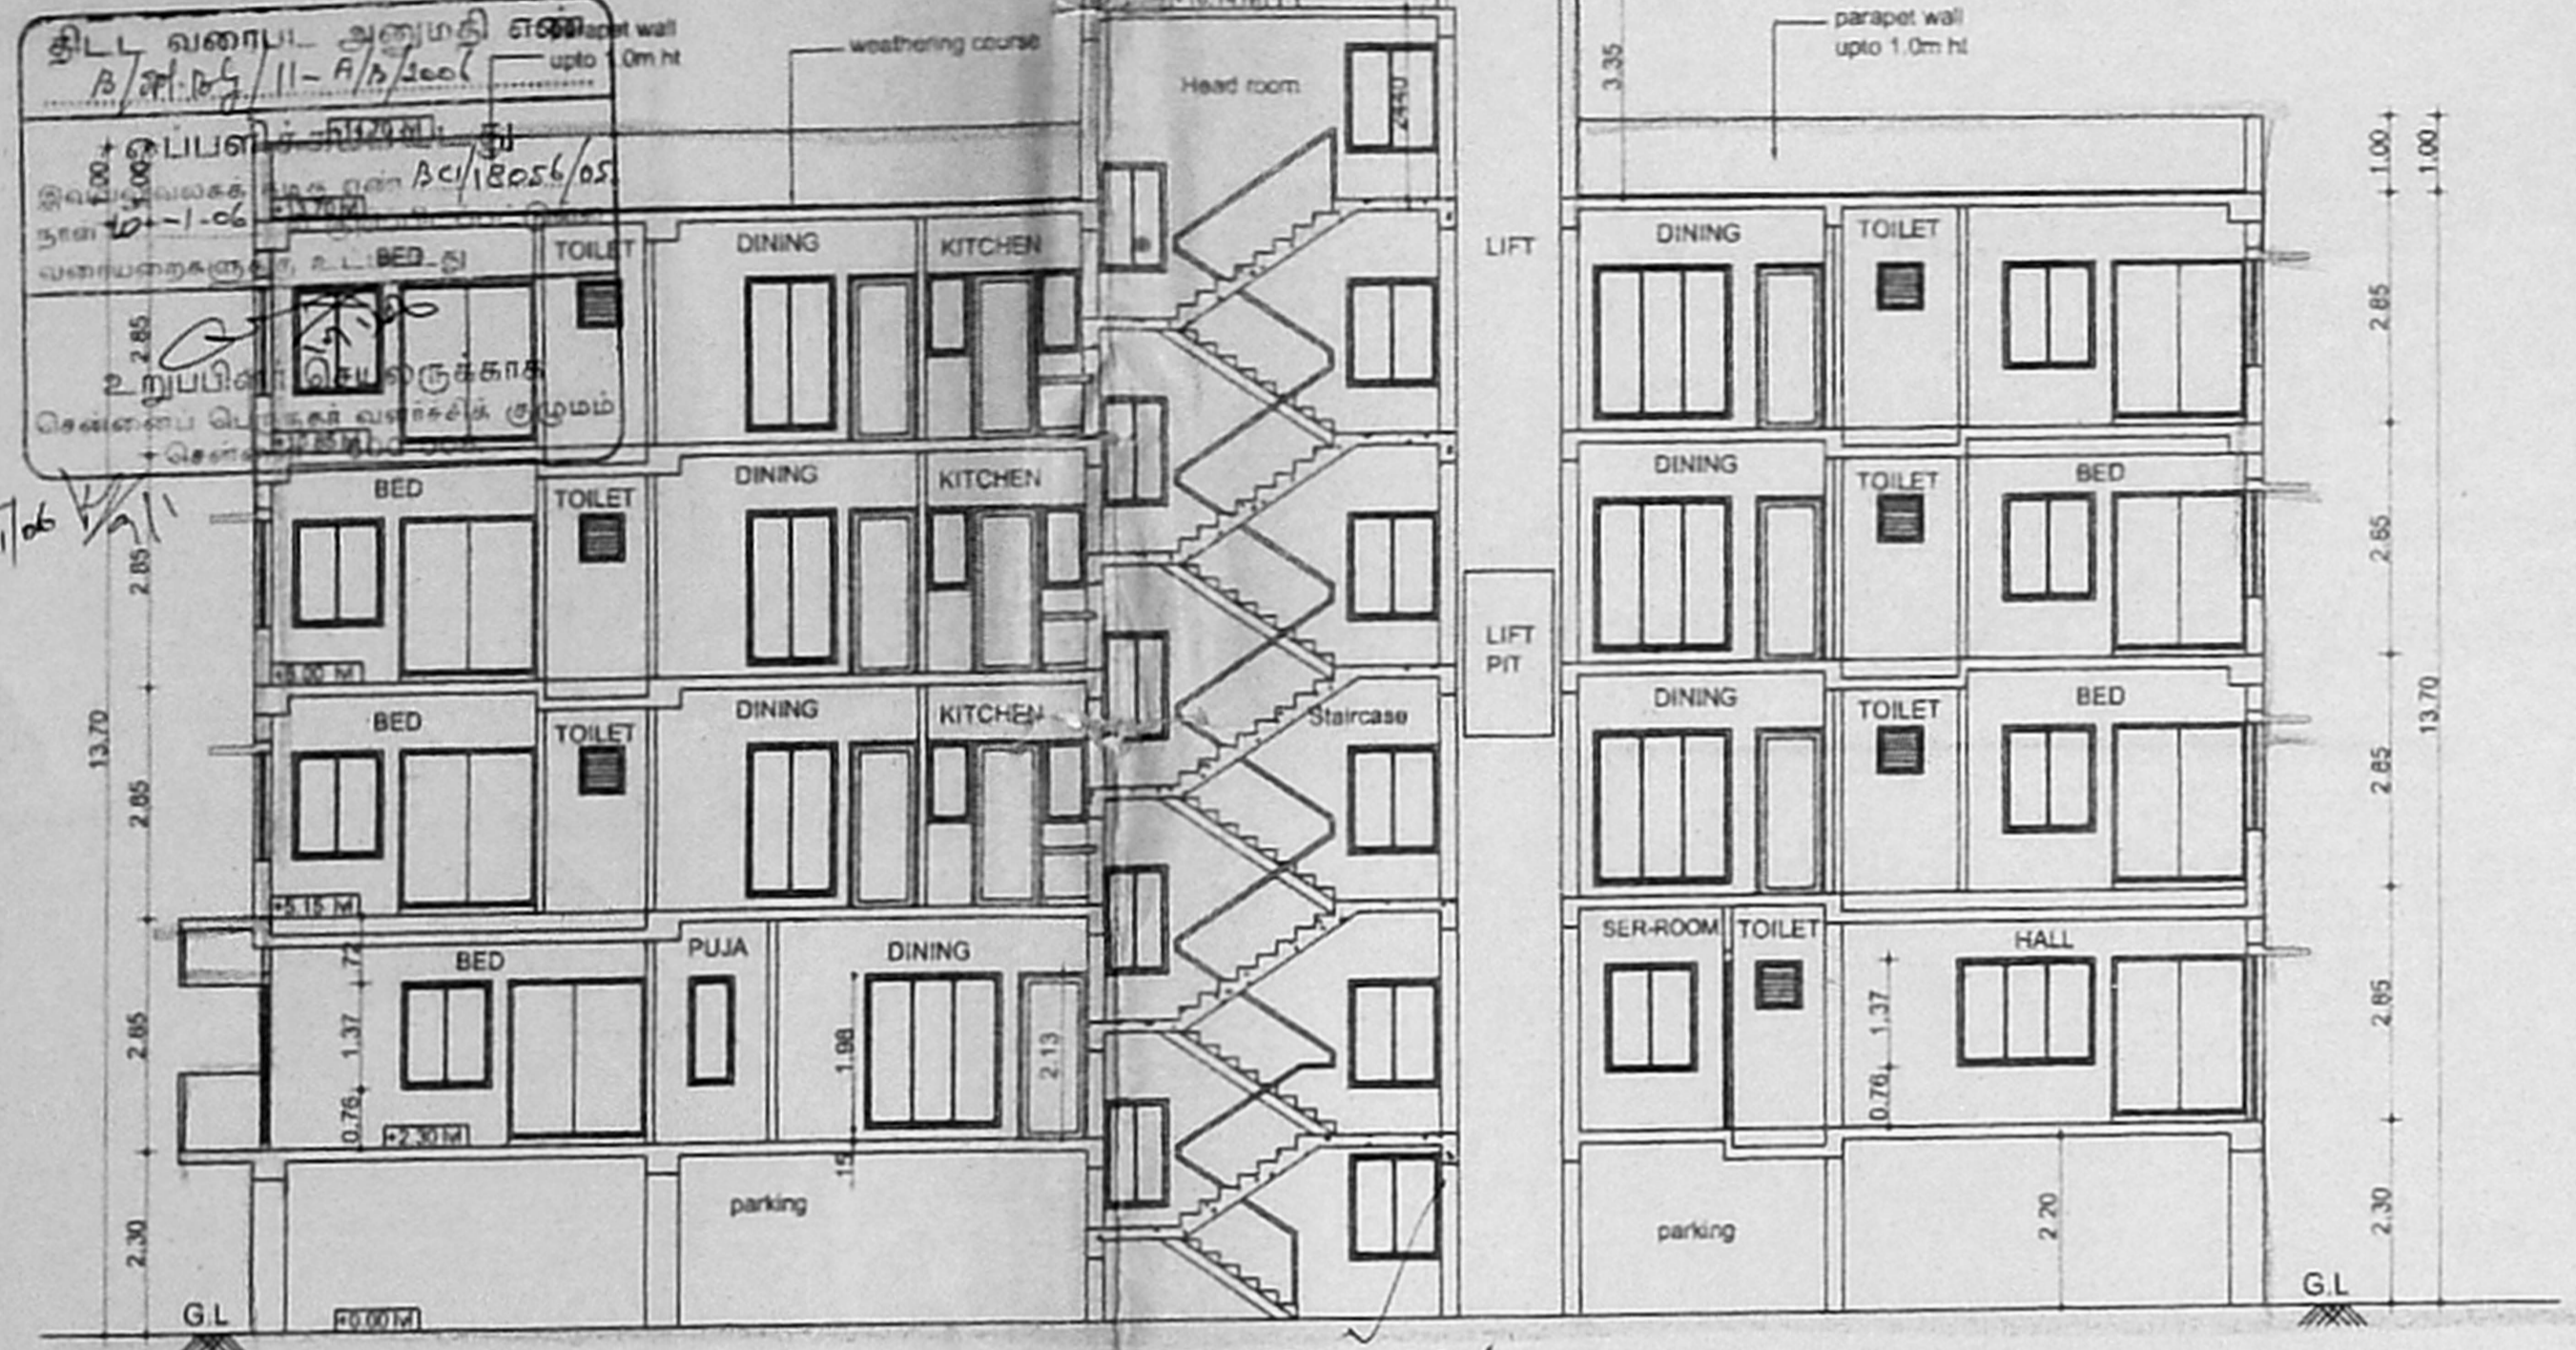



அலுவலகப் படி

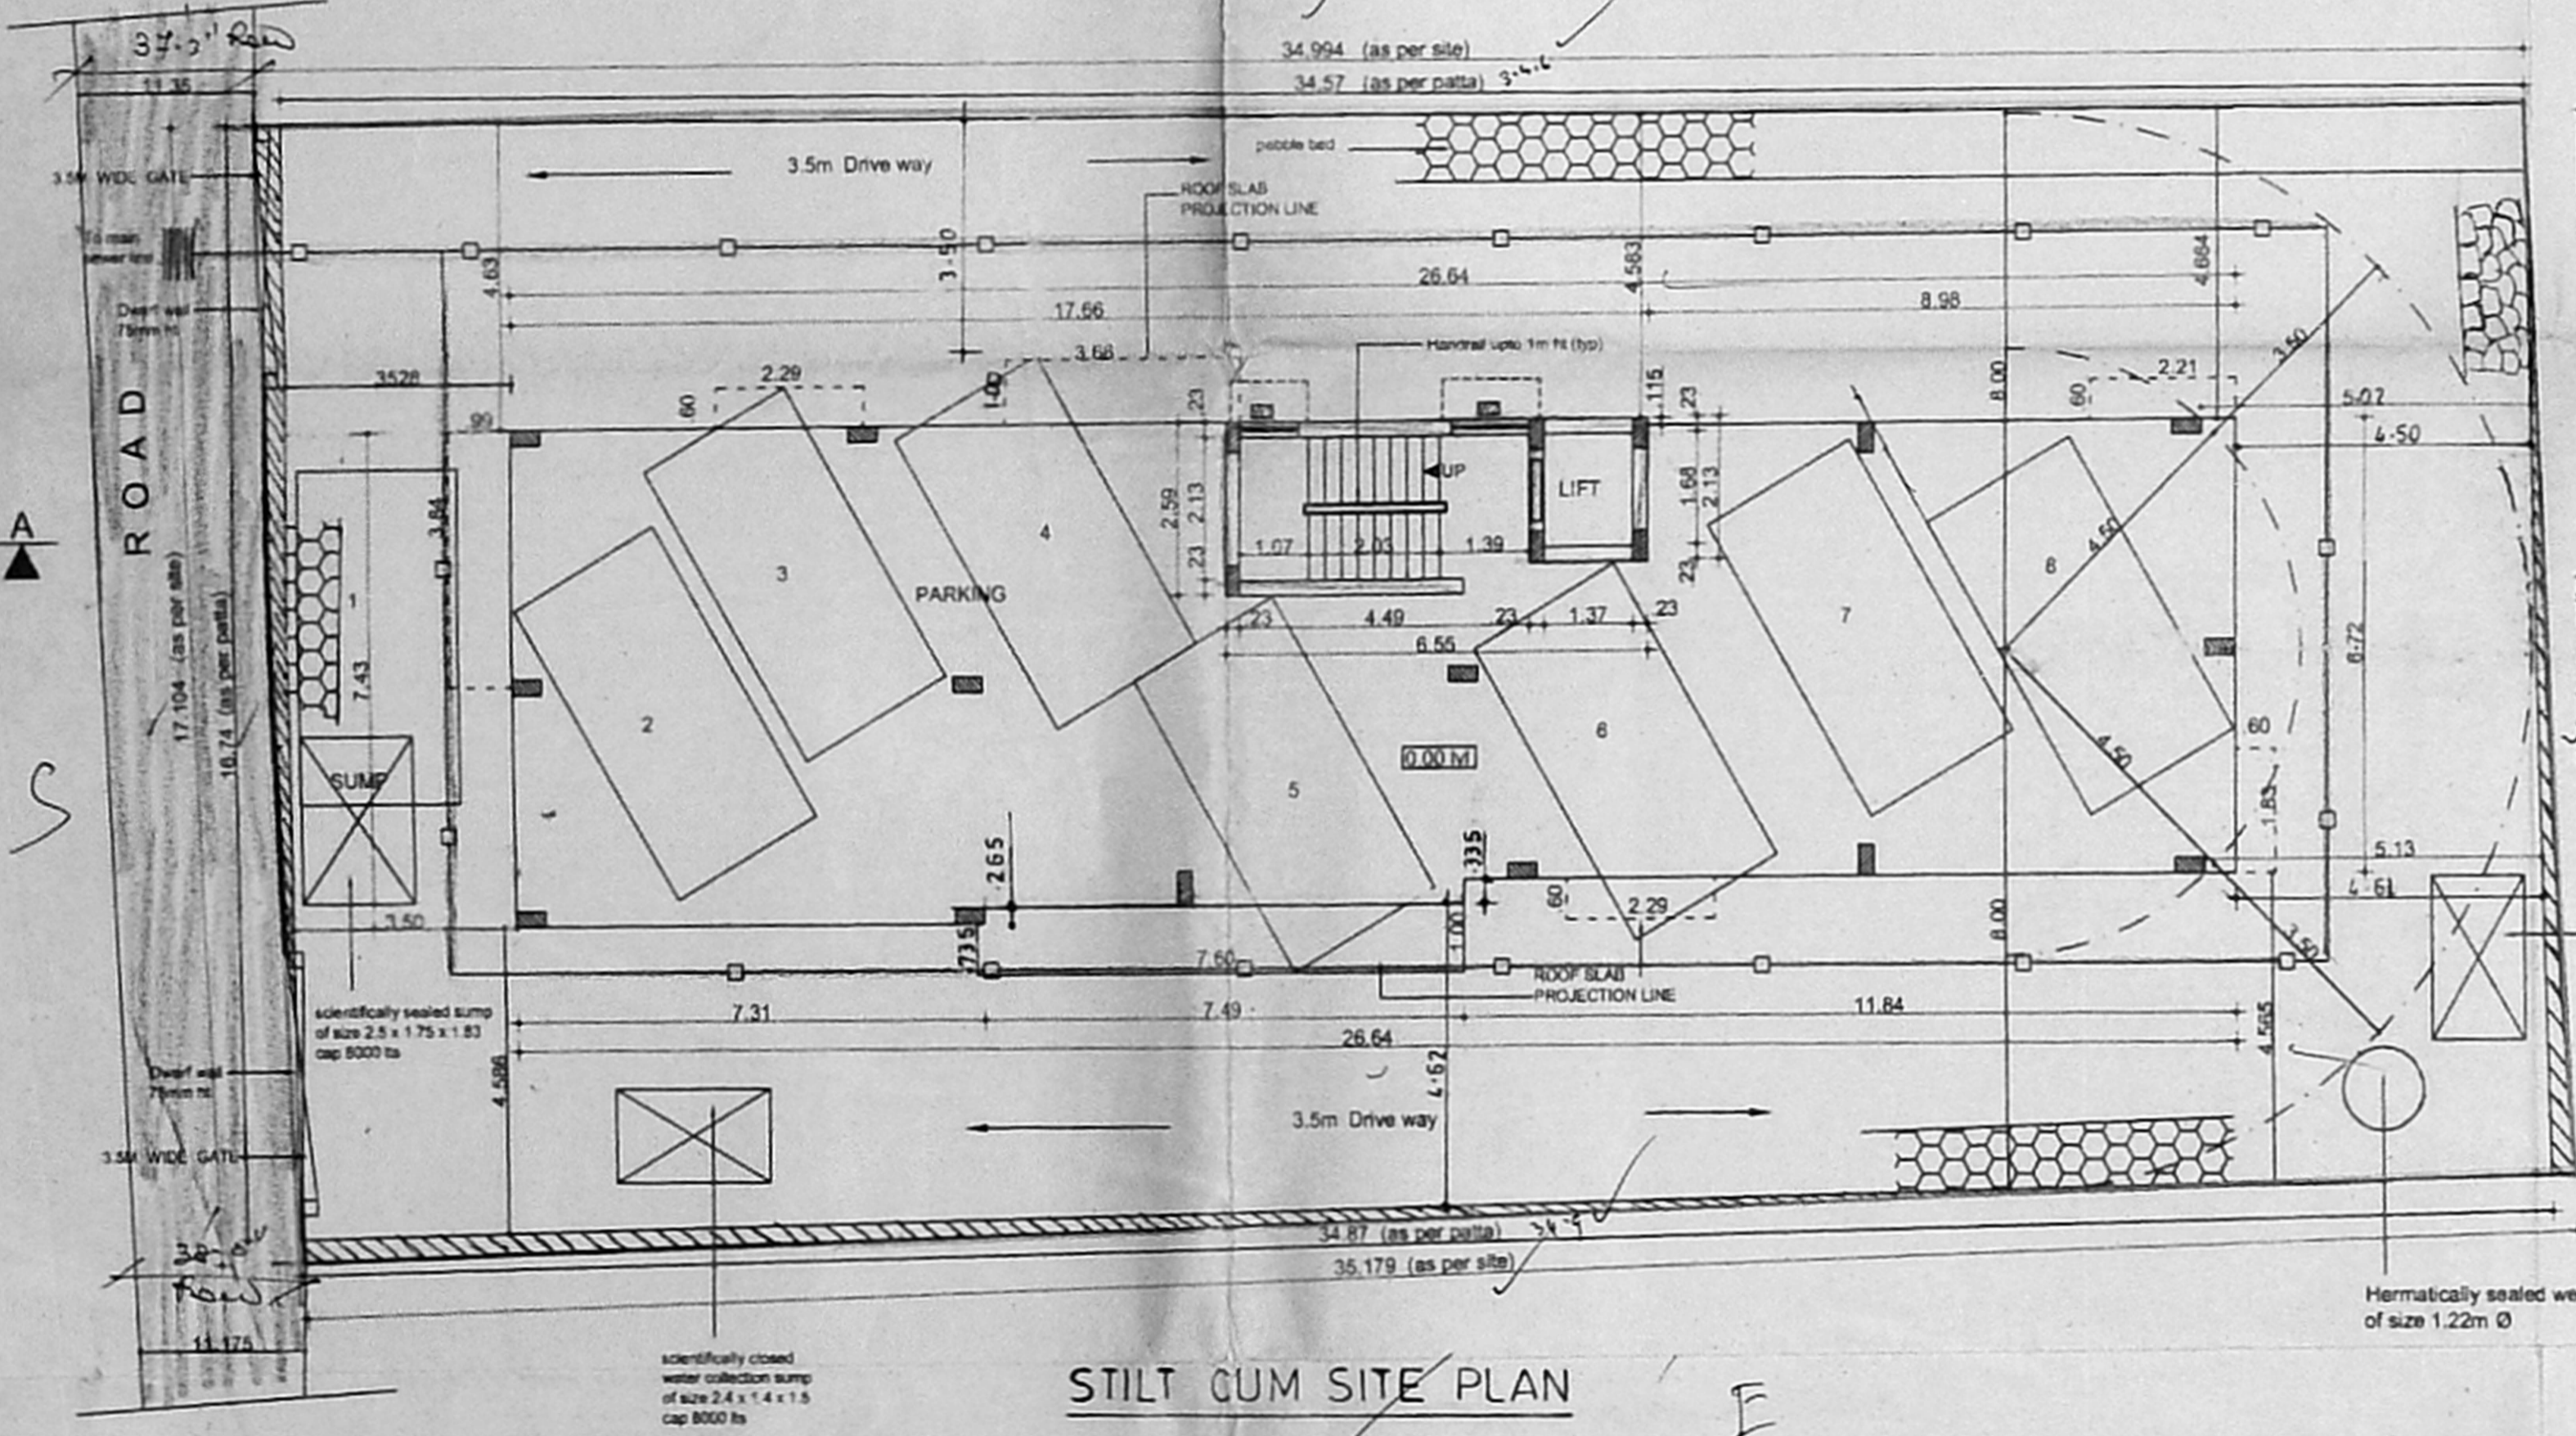

SECTION AA

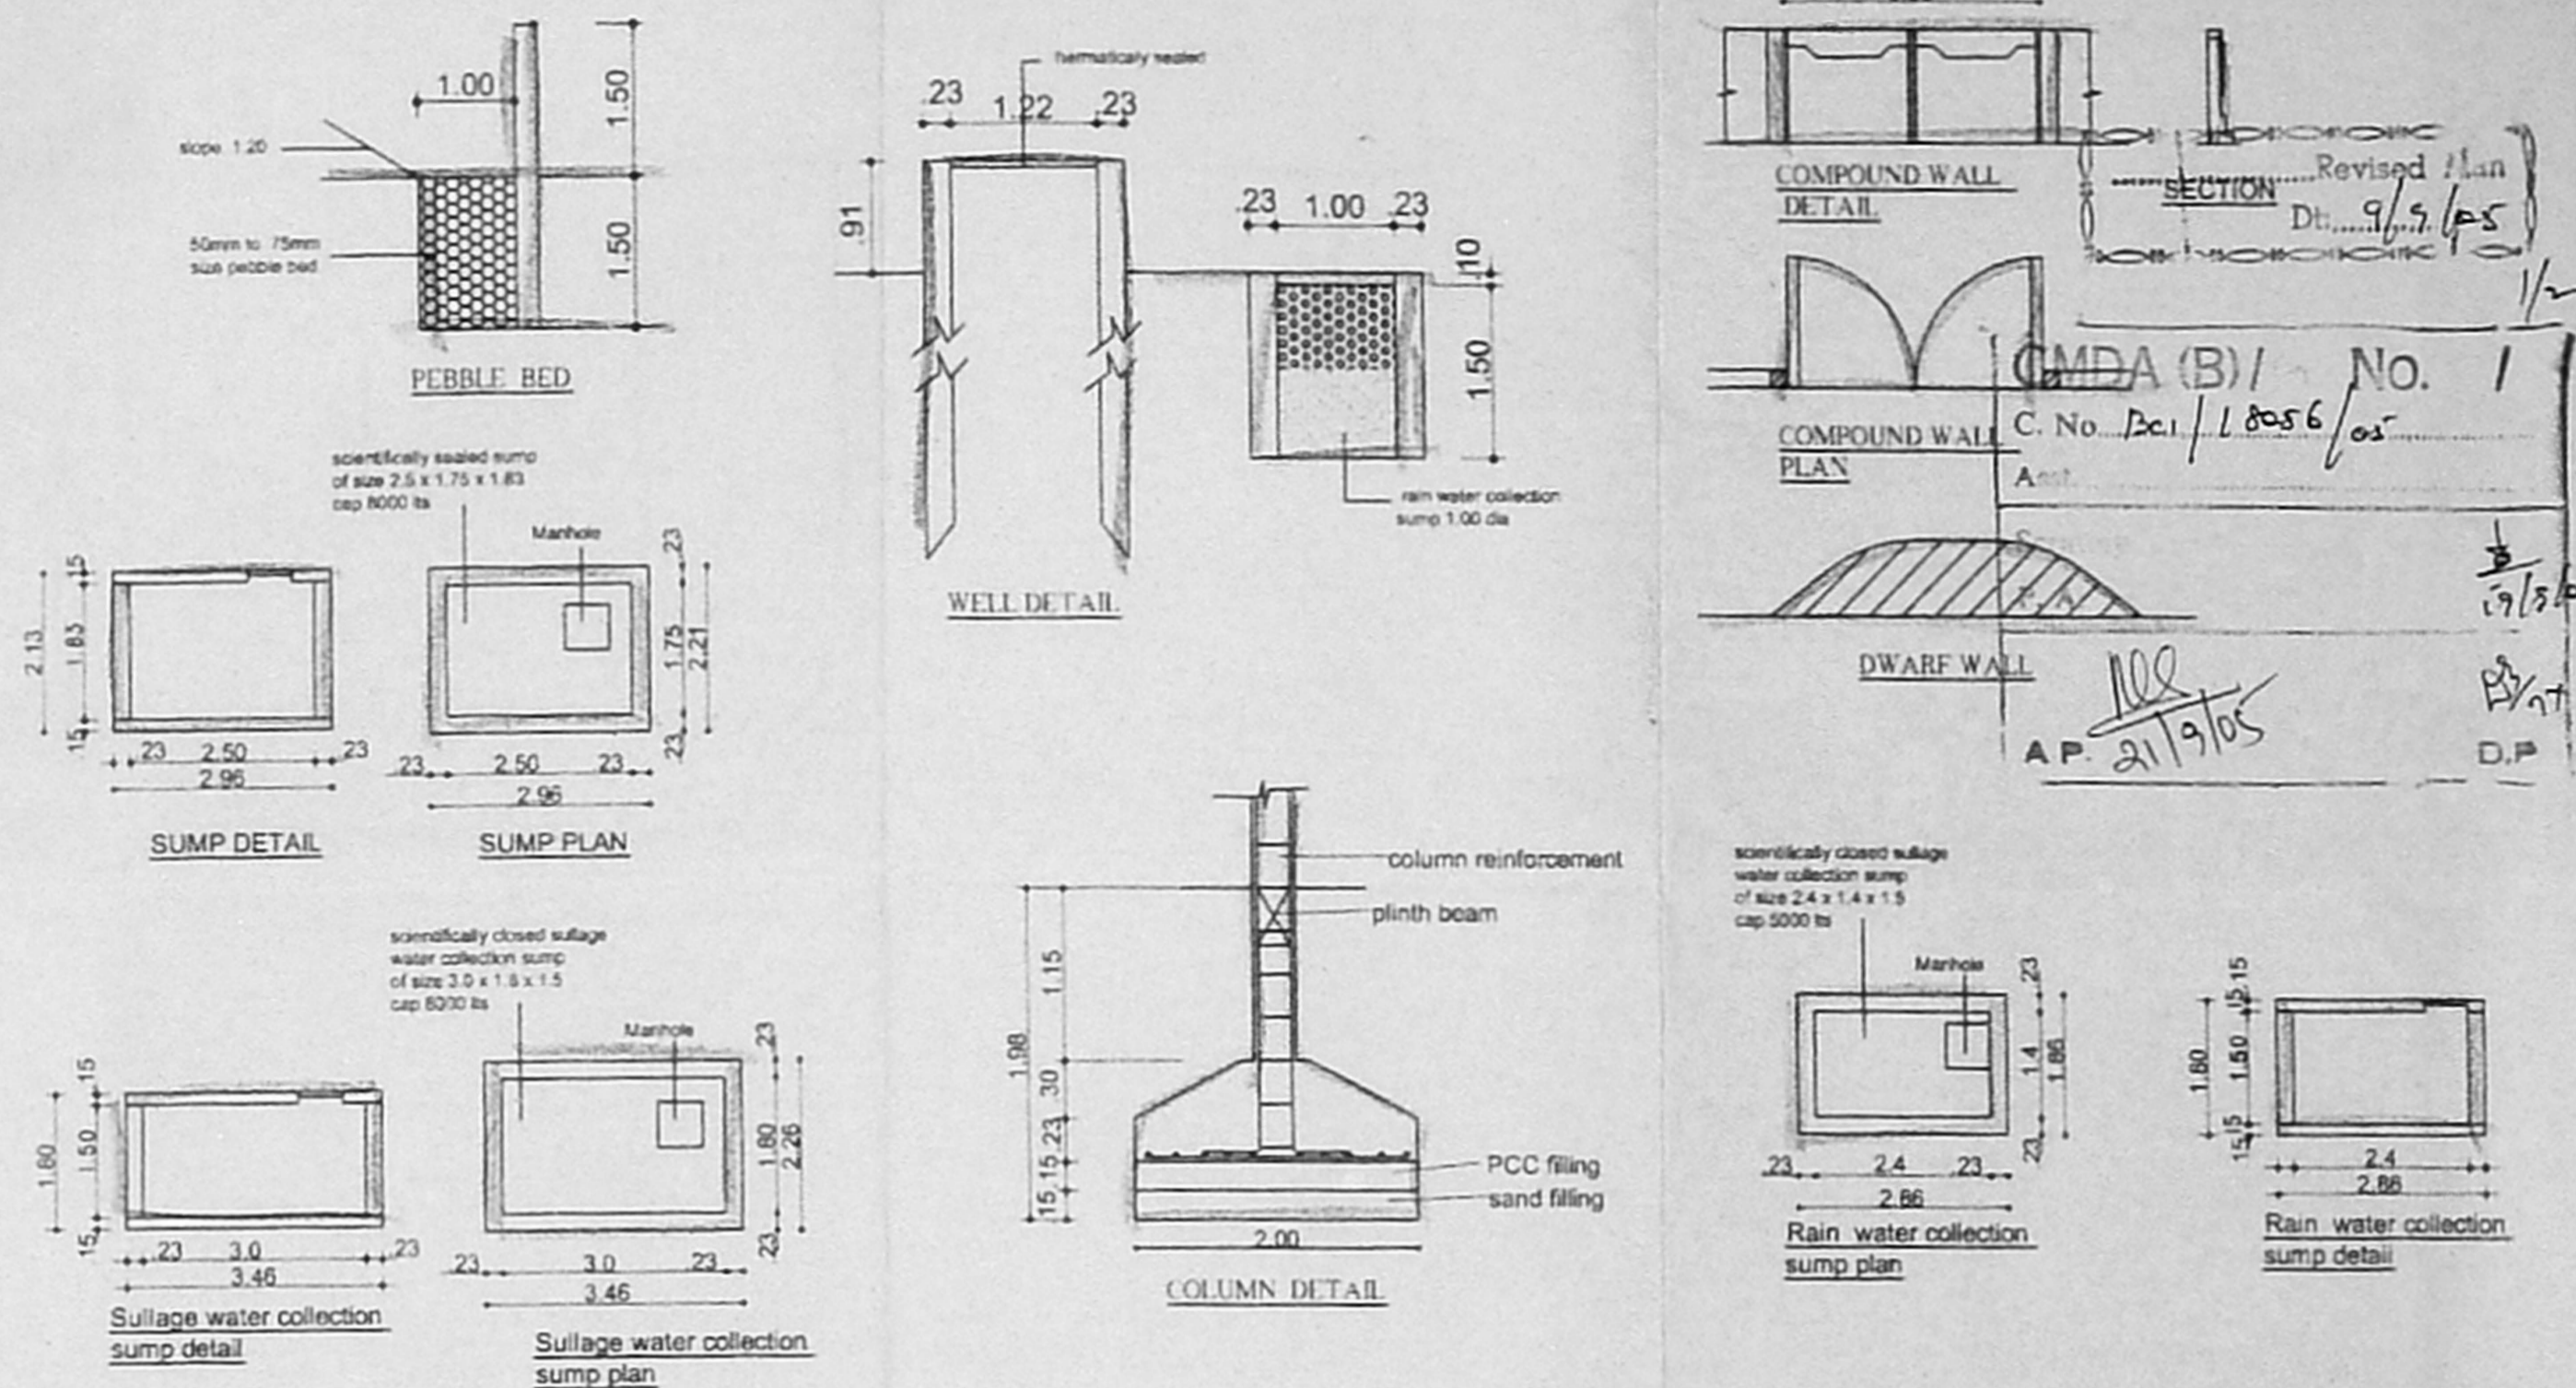

STILT CUM SITE PLAN

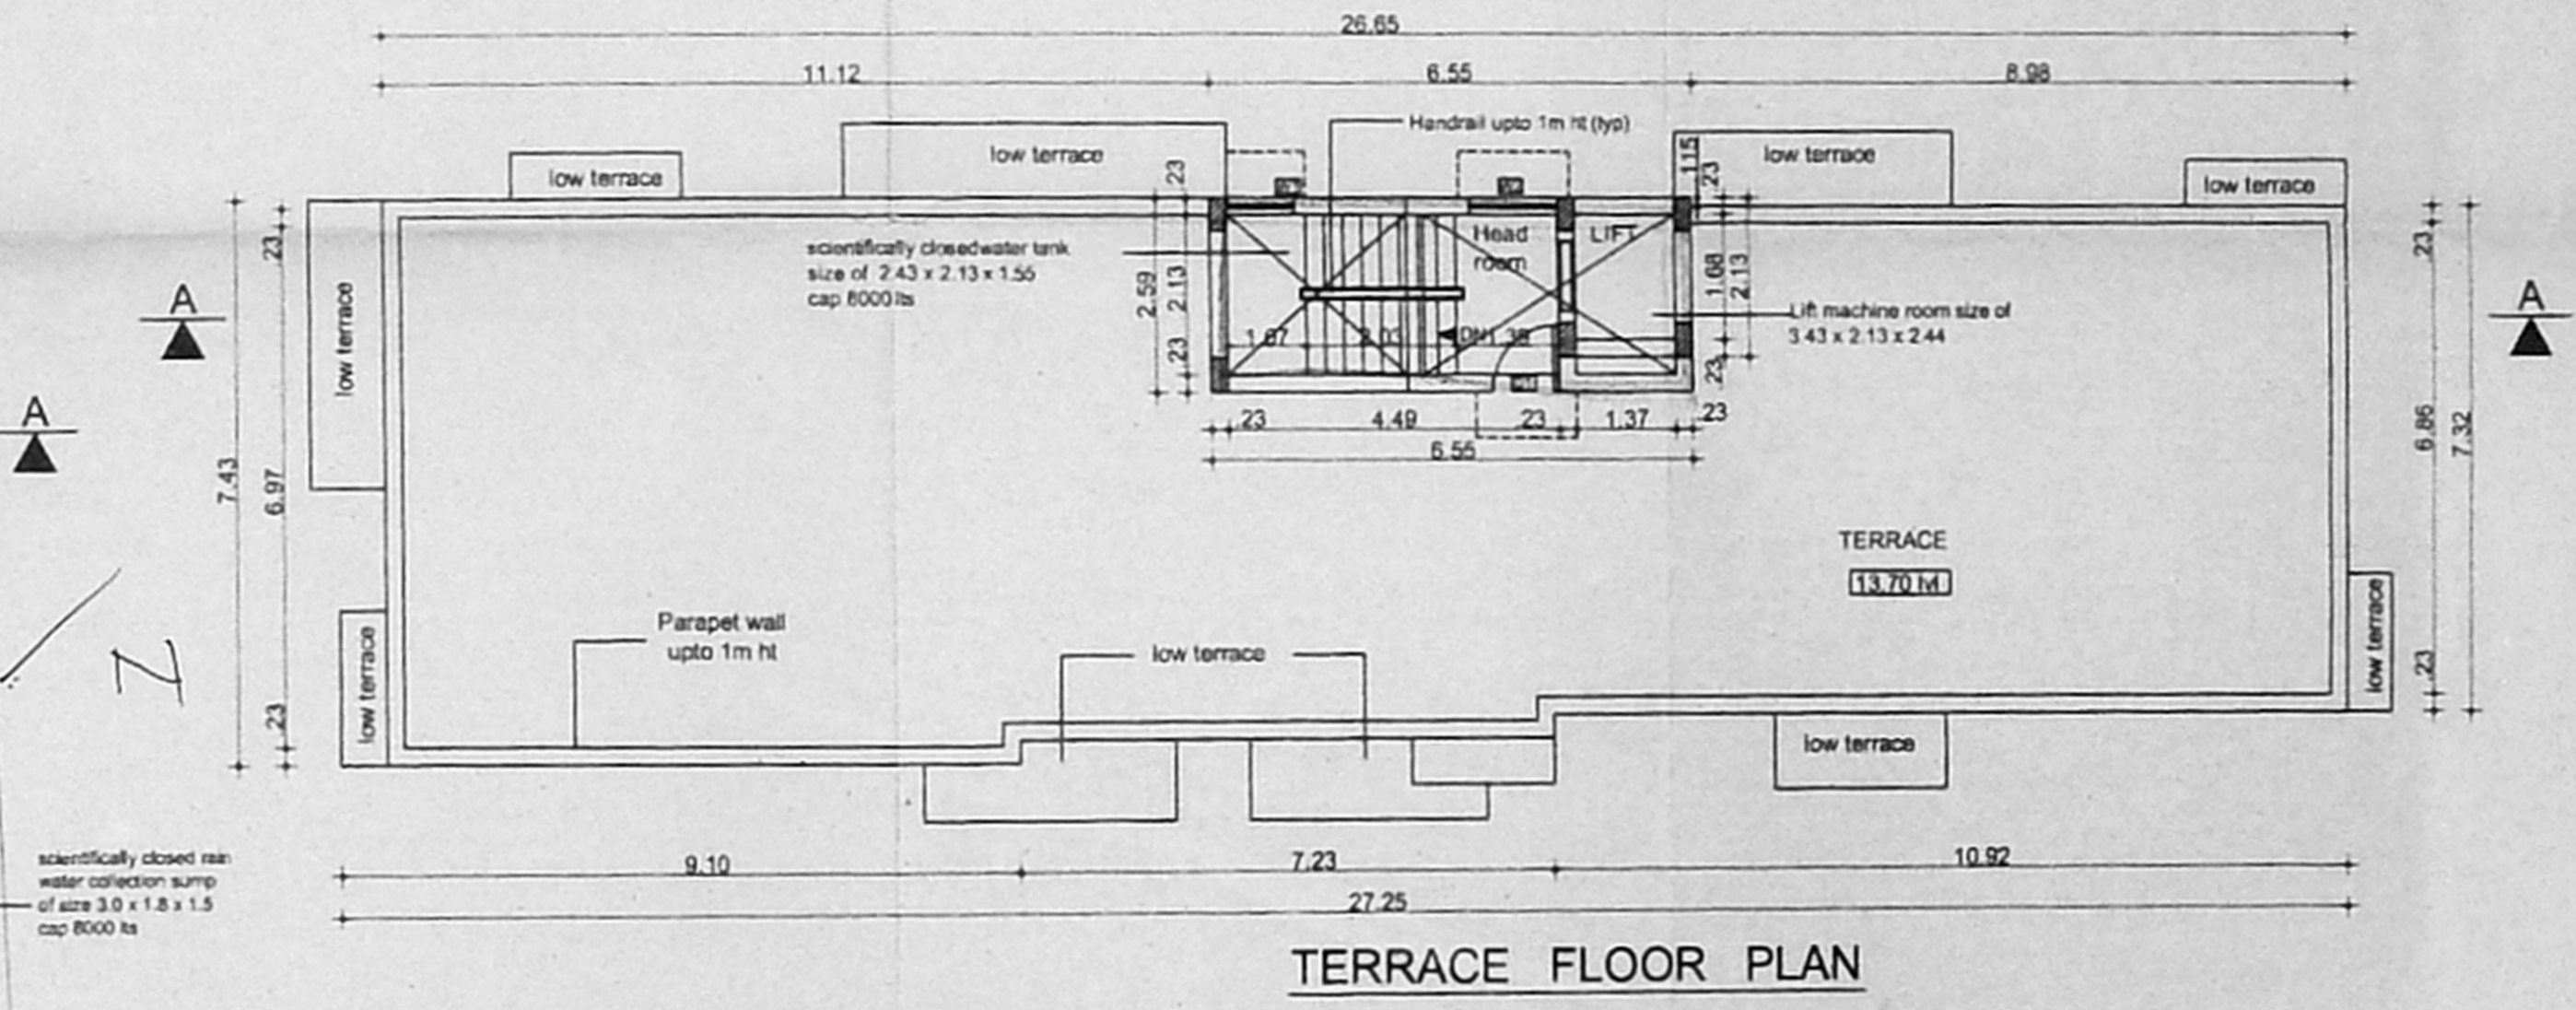

TERRACE FLOOR PLAN

AREA STATEMENT

GROUND FLOOR AREA	15.56
FIRST FLOOR AREA	207.118
TYPICAL FLOOR AREA II, III, IV (1 X 3 FLOORS)	617.30
TOTAL	839.998

AREA STATEMENT

PLOT AREA	Sq. mt.
as per patta	564.21
as per site	576.29
PLOT COVERAGE	1.488
NO. OF CAR PARKING	8



SCHEDULE OF JOINERY

MD	MAIN DOOR	1.22 x 2.13
D1	DOOR	0.91 x 2.13
D2	DOOR	0.76 x 2.13
FD	DOOR	0.91 x 2.13
W	WINDOW	0.60 x 1.37
W1	WINDOW	0.91 x 1.37
W2	WINDOW	1.22 x 1.37
W3	WINDOW	1.83 x 1.37
W2'	WINDOW	1.22 x 1.37

W3' WINDOW 1.83 x 1.37

KW	WINDOW	1.22 x 1.07
KW1	WINDOW	0.6 x 1.07
V	VENTILATOR	0.60 x 0.91


COLOUR INDEX

Proposed building	
Road	
Sewer line	
Boundary	
Date : 24-06-05	Scale - 1:100
Drawn : N.A	Sheet - 1 OF 1


PROPOSED BUILDING AT T.S NO: 4/108
 AT BLOCK NO: 45, PULIYUR,
 DIVISION EGMORE - NUNGAMBAKKAM TALUK,
 CHENNAI DISTRICT.
 DOOR NO 3/16, KARAN STREET,
 KODAMBAKKAM, CHENNAI-24.
 Zone -8
 Division -123

Architect
 R. BHASKARAR, B. Arch., A.I.A.,
 NO 9, II Cross Street,
 R.A Puram, Chennai - 28
OWNER / POWER AGENT


85x60.3

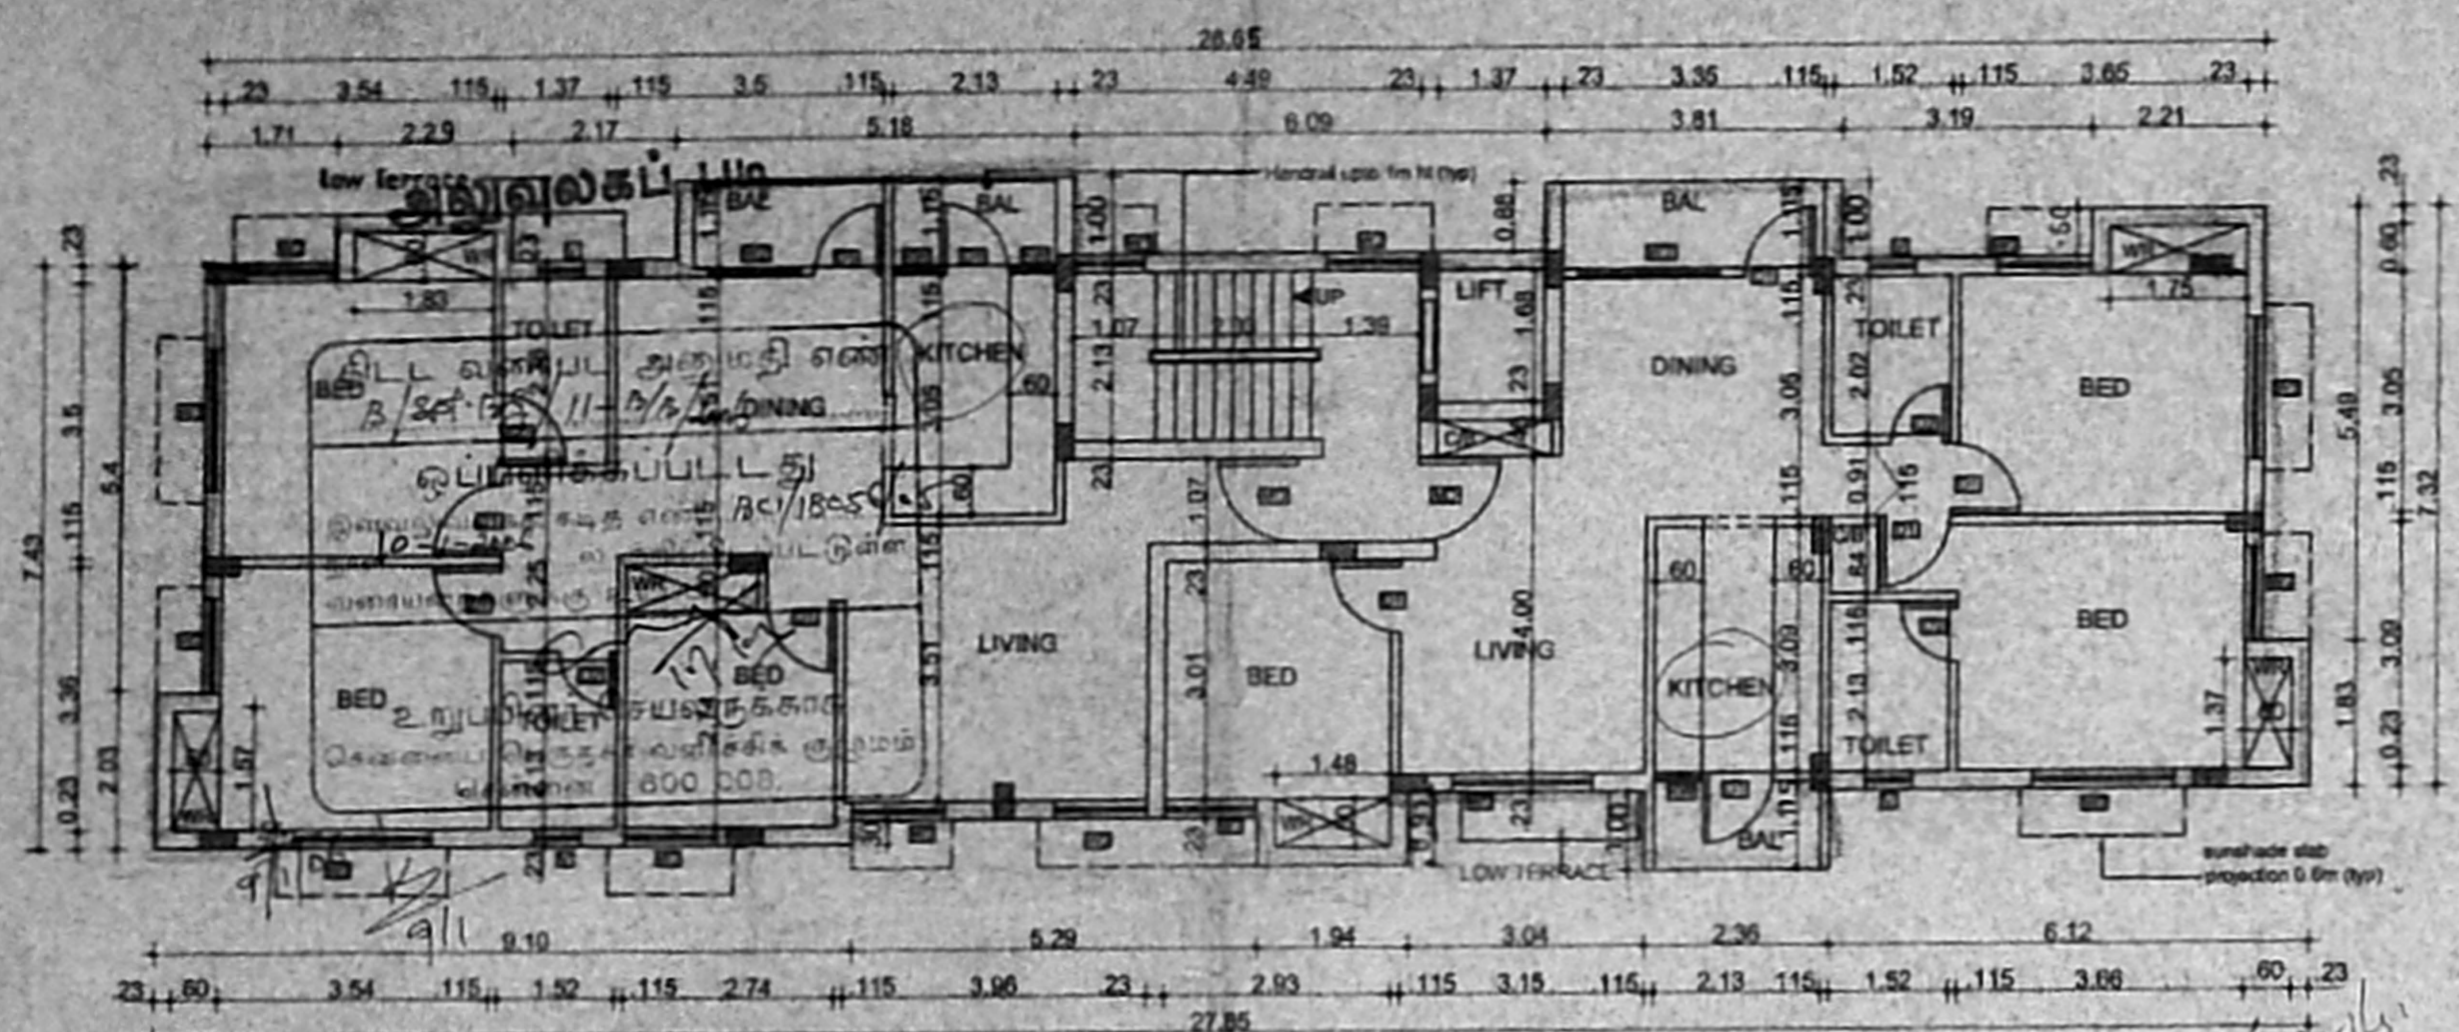


TYPICAL FLOOR PLAN II, III, IV.

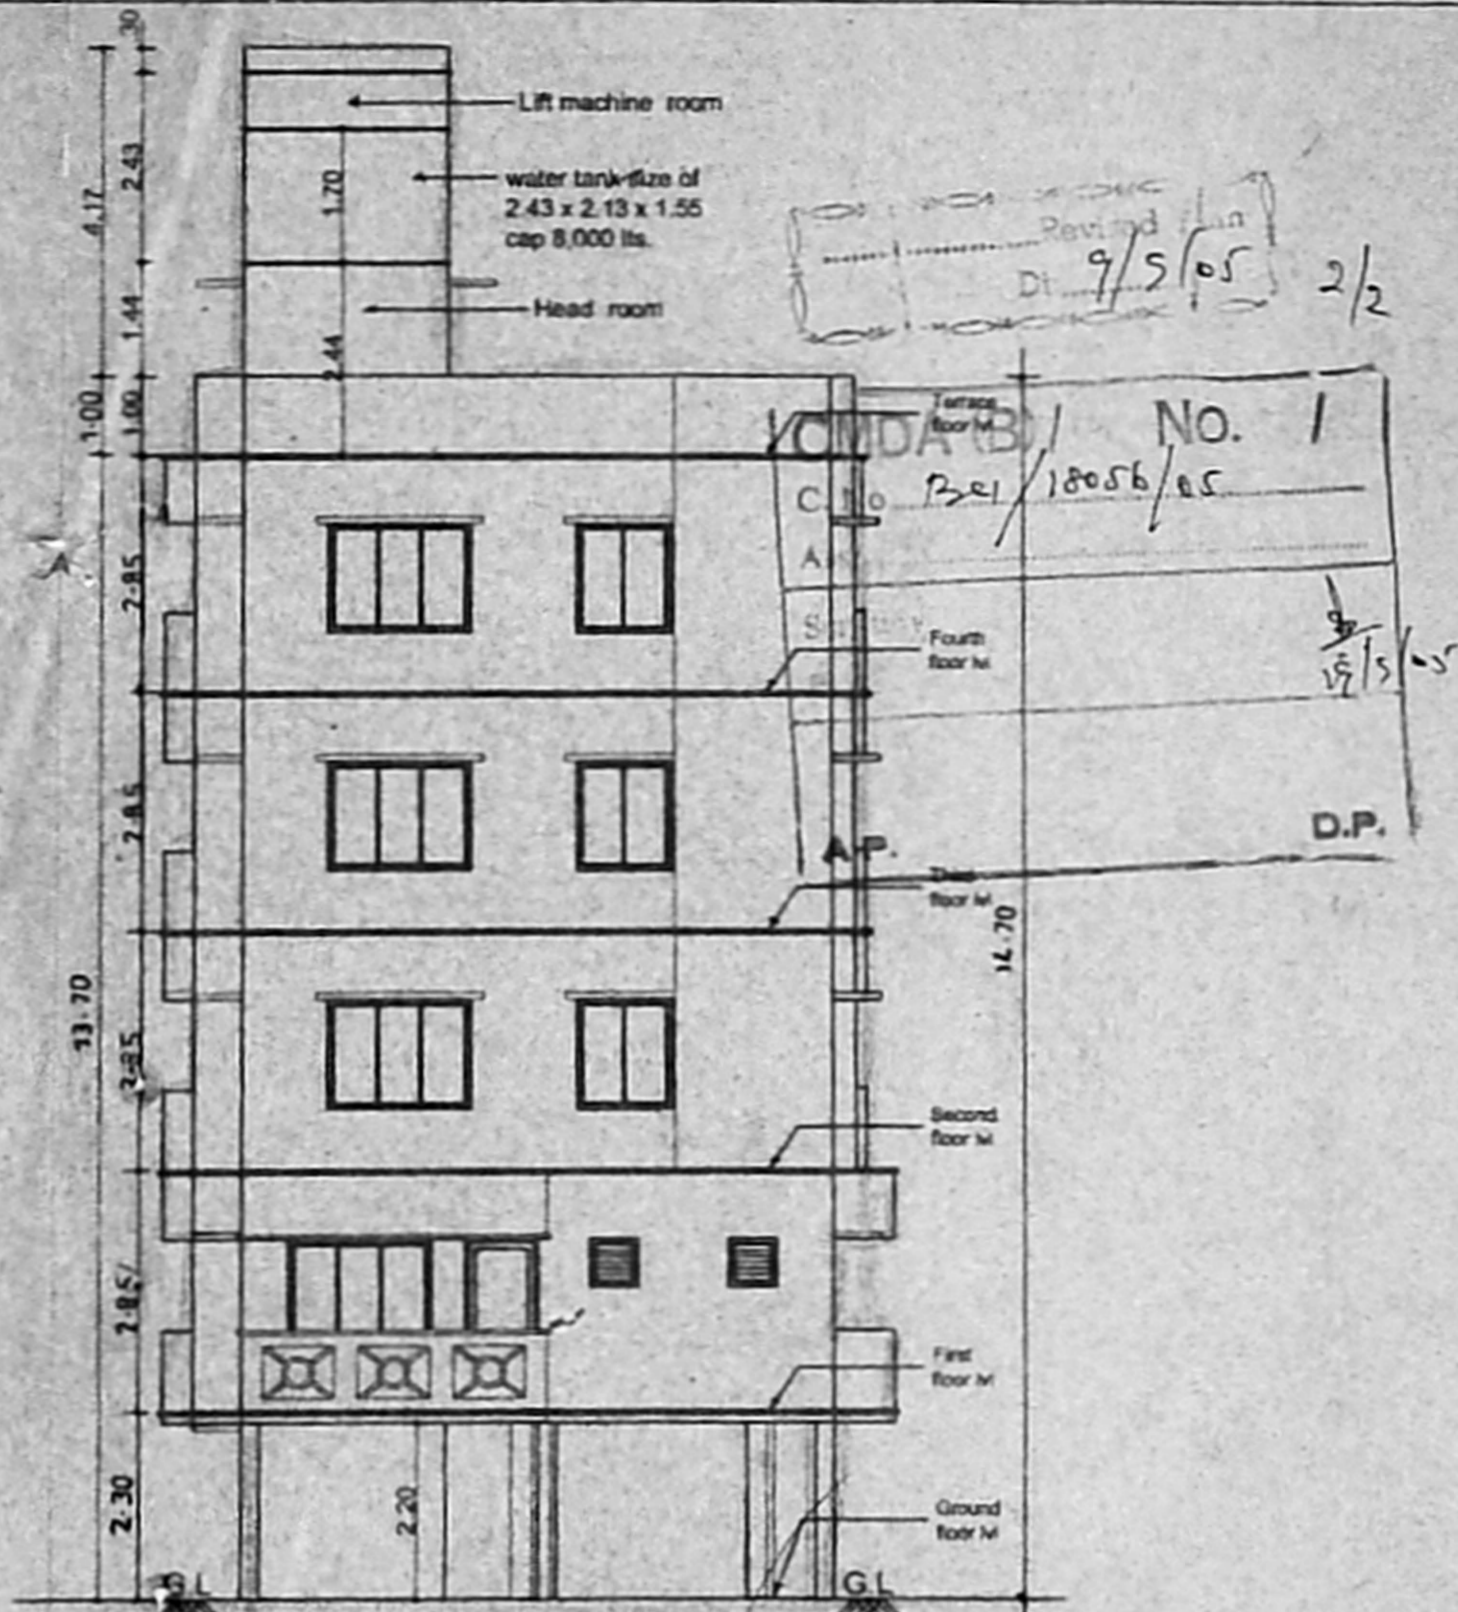

ELEVATION

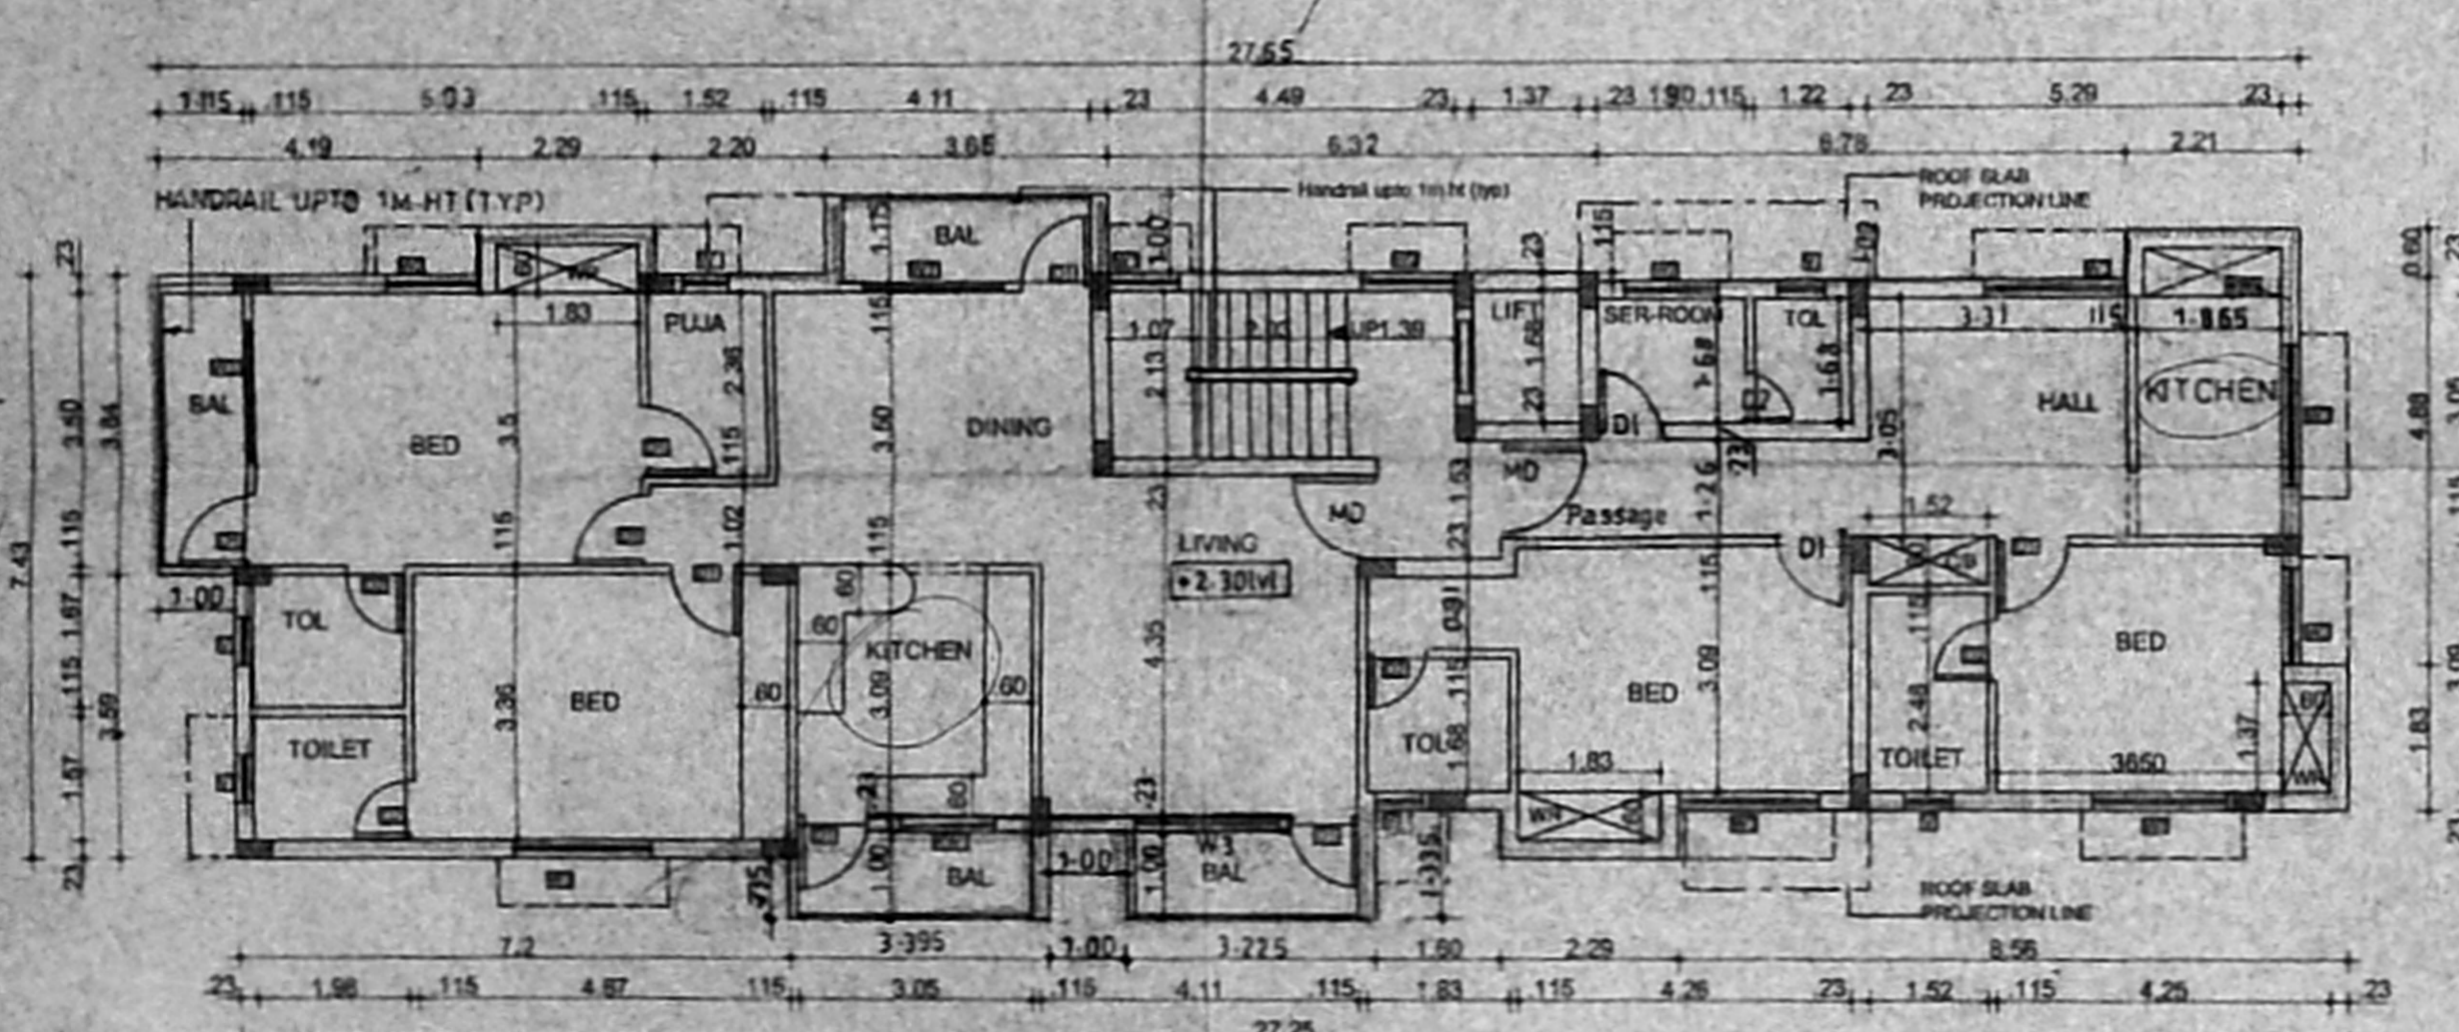

FIRST FLOOR PLAN

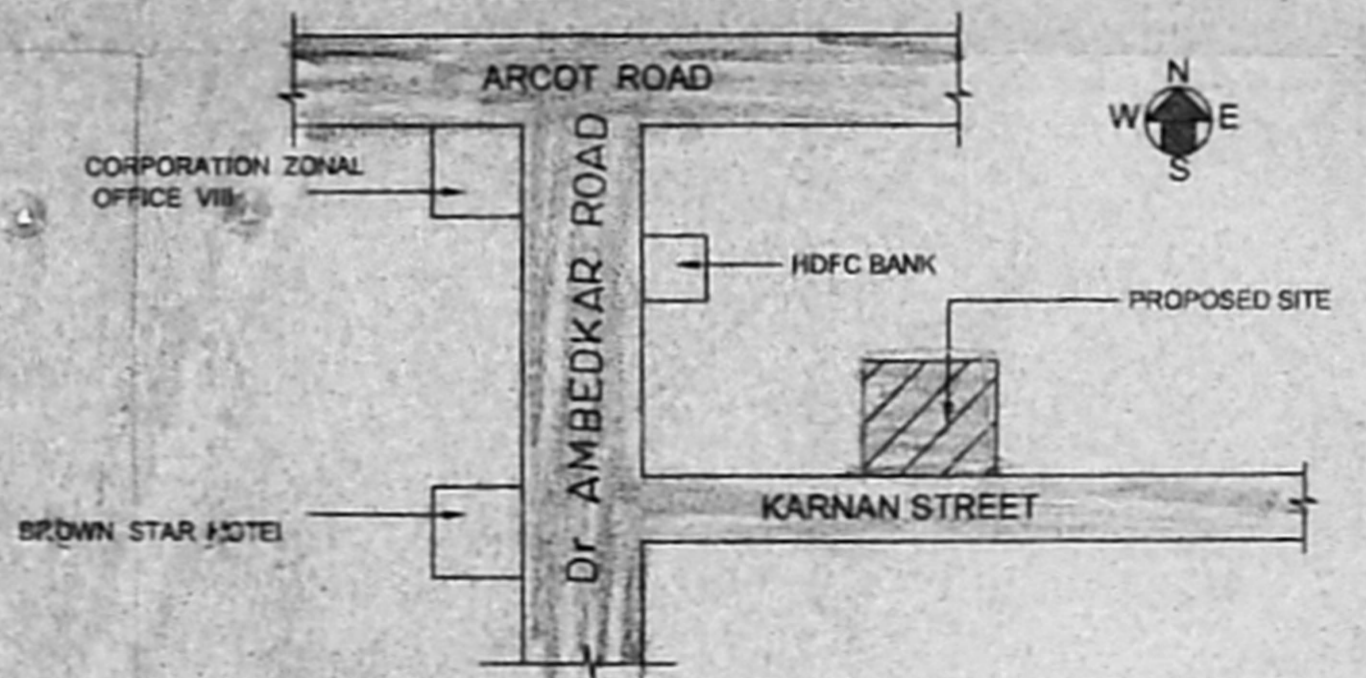

KEY PLAN
(NOT TO SCALE)



SCHEDULE OF JOINERY		WINDOW	
MD	MAIN DOOR 1.22 x 2.53	W3	WINDOW 1.83 x 1.37
D1	DOOR 0.91 x 2.13	KW	WINDOW 1.22 x 1.97
D2	DOOR 0.78 x 2.13	KW1	WINDOW 0.8 x 1.97
FD	DOOR 0.81 x 2.13	V	VENTILATOR 0.60 x 0.91
W	WINDOW 0.60 x 1.37		
W1	WINDOW 0.91 x 1.37		
W2	WINDOW 1.22 x 1.37		
W3	WINDOW 1.83 x 1.37		

COLOUR INDEX	
Proposed building	
Road	
Sewer line	
Boundary	
Date: 24-06-05	Scale: 1:100
DRN NA	Sheet - 1 of 2

PROPOSED BUILDING AT T.S NO: 4/108
 AT BLOCK NO: 45, PULIYUR,
 DIVISION EGMORE - NUNGAMBAKKAM TALEUR,
 CHENNAI DISTRICT.
 DOOR NO 3/16, KARNAN STREET,
 KODAMBAKKAM, CHENNAI-24.
 Zone - 8.
 Division - 123.

Architect
R. Manu
 RBHASKAR
 NO: 8, 71 Cross Street,
 R.A Puram, Chennai - 28.
 OWNER / POWER AGENT

60.2 x 42.6