




FRONT ELEVATION

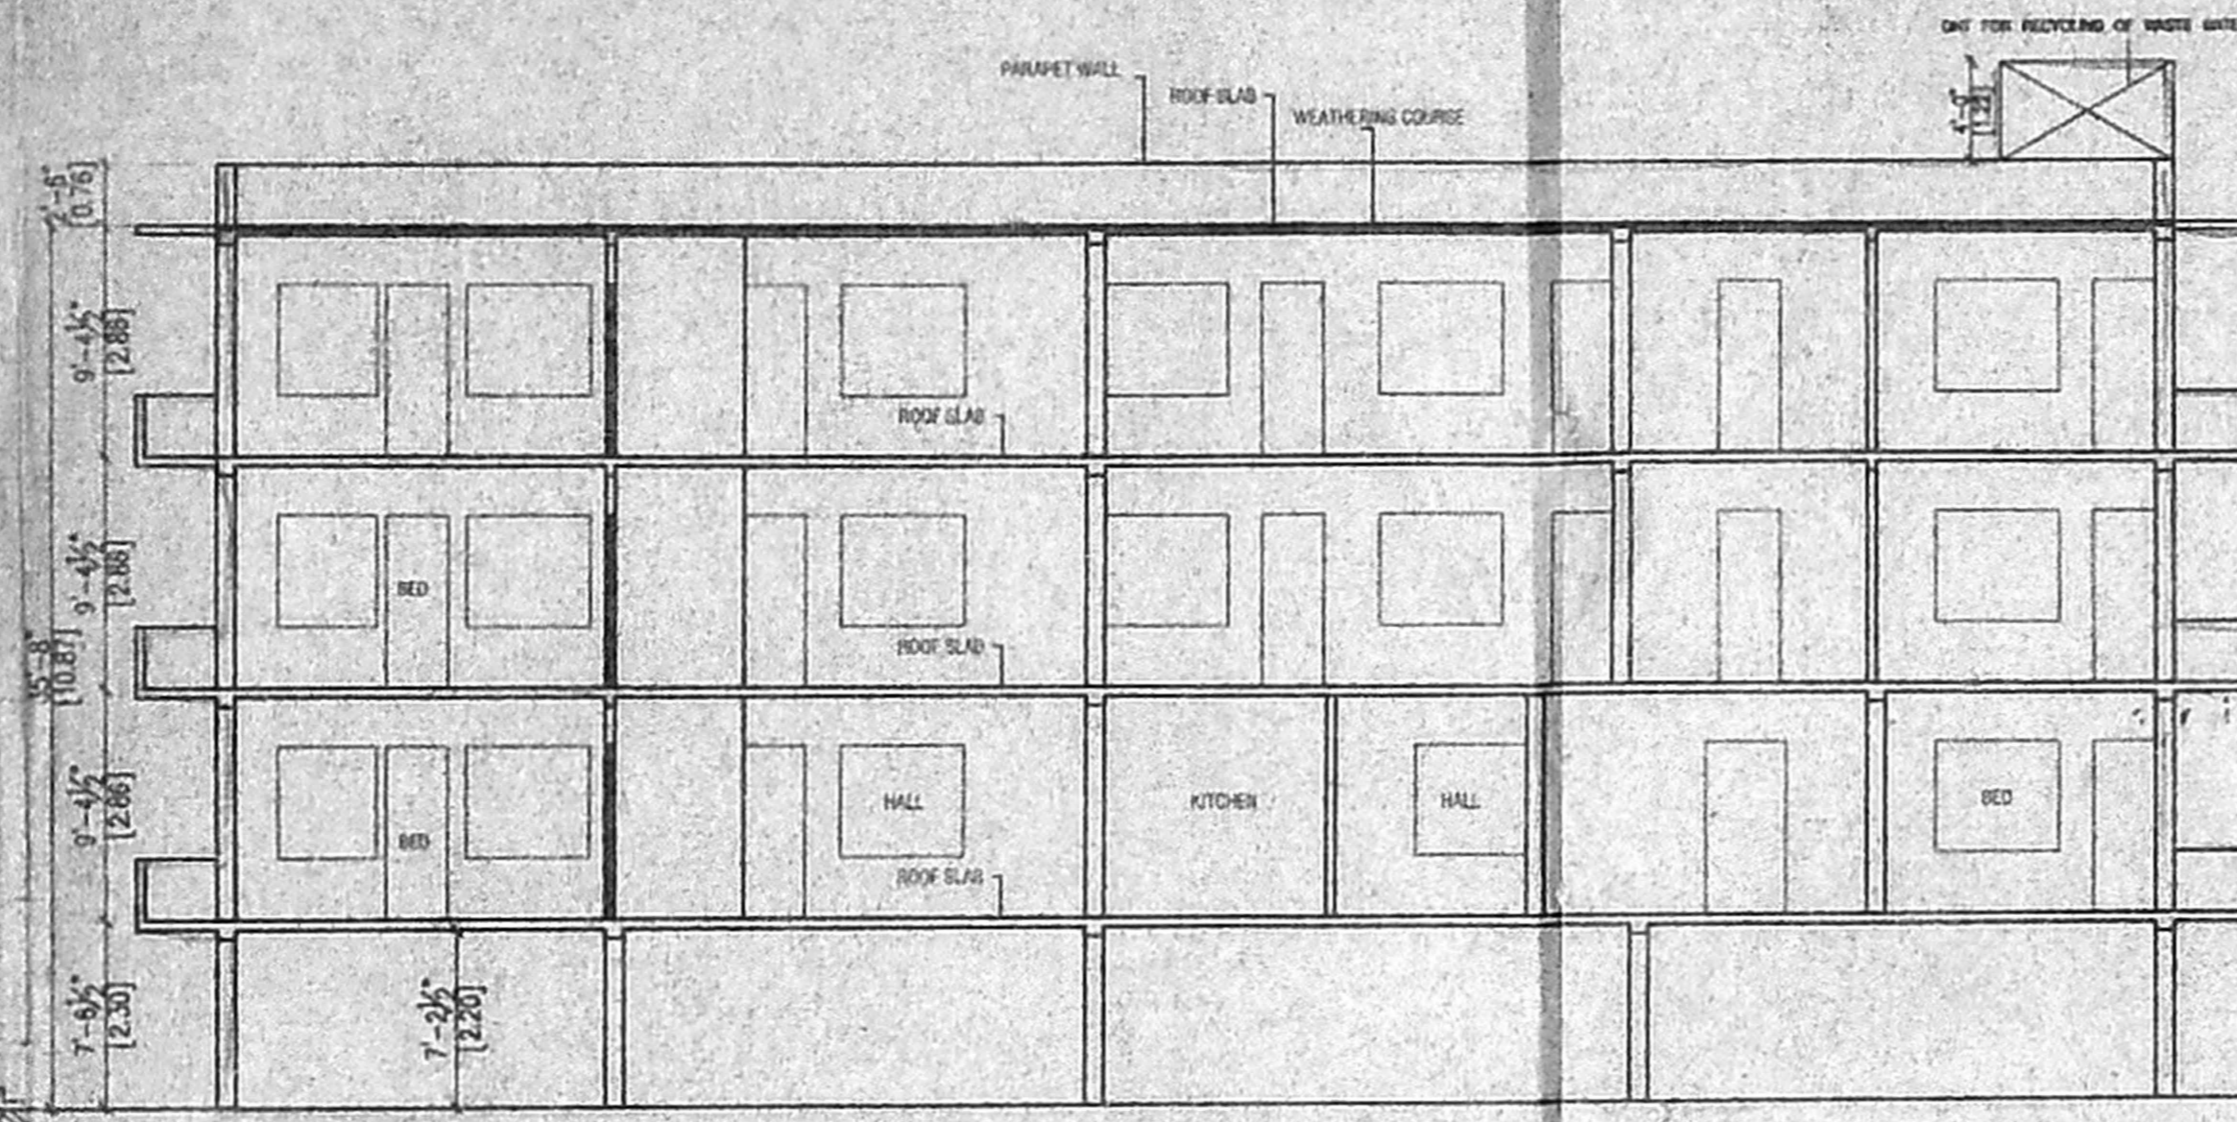


SECTION ON - 'AA'

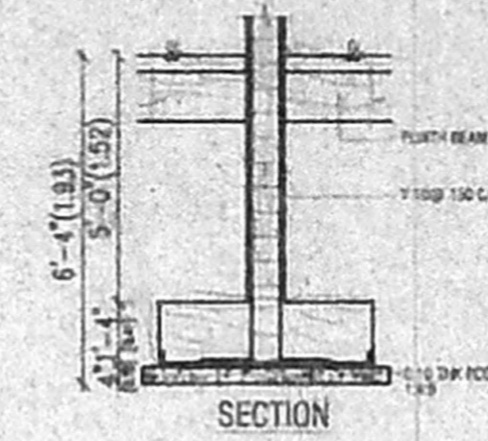


SECTION

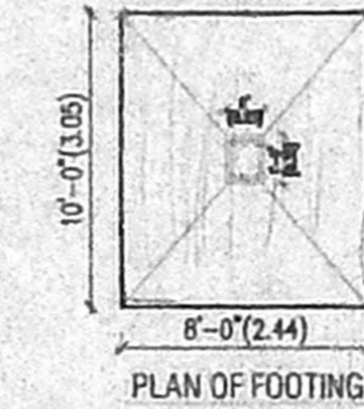

PLAN OF FOOTING

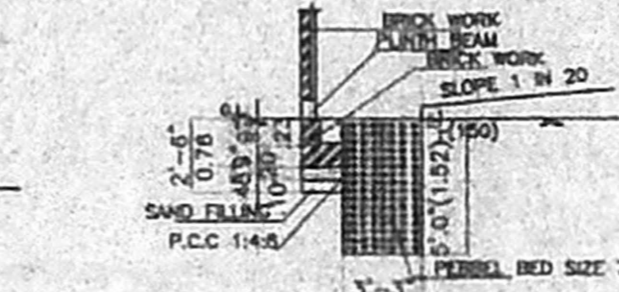


SECTION OF PEBBEL BED

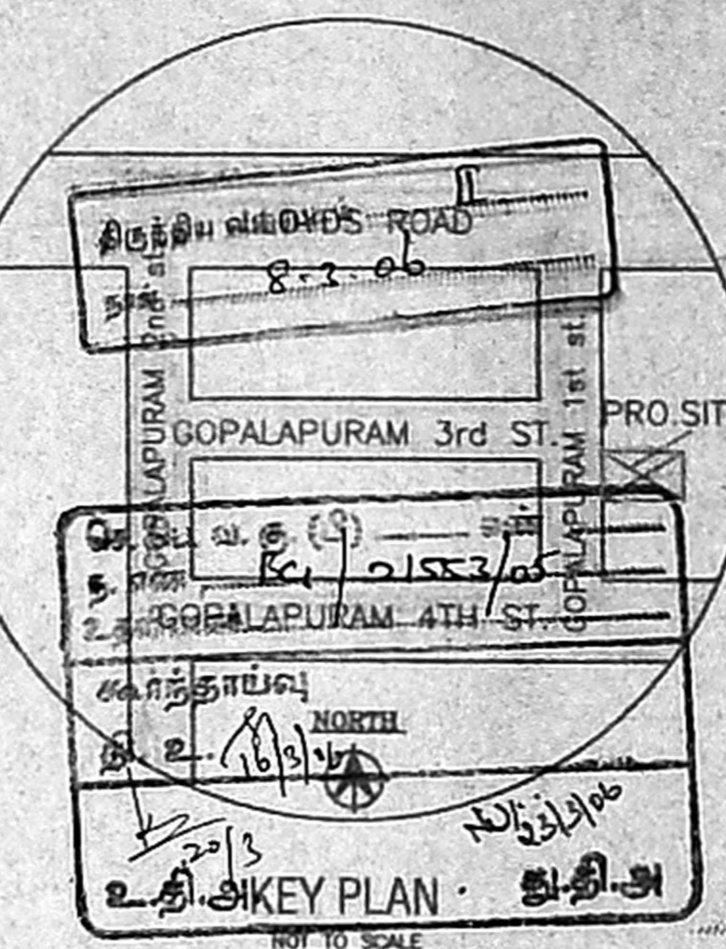


KEY PLAN




ELEVATION

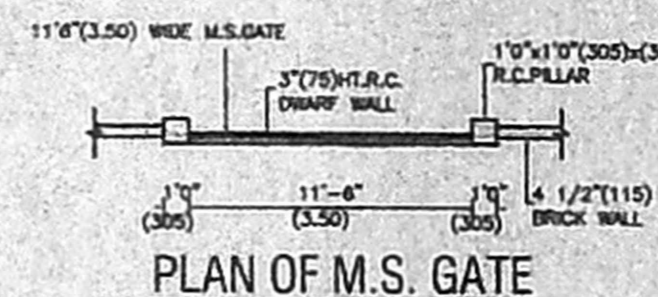


PLAN OF M.S. GATE

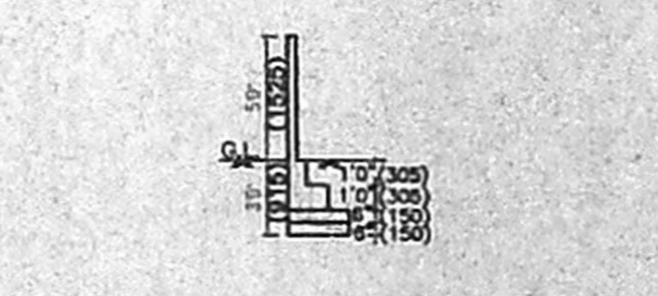


TYPICAL C.S. OF COMPOUND WALL

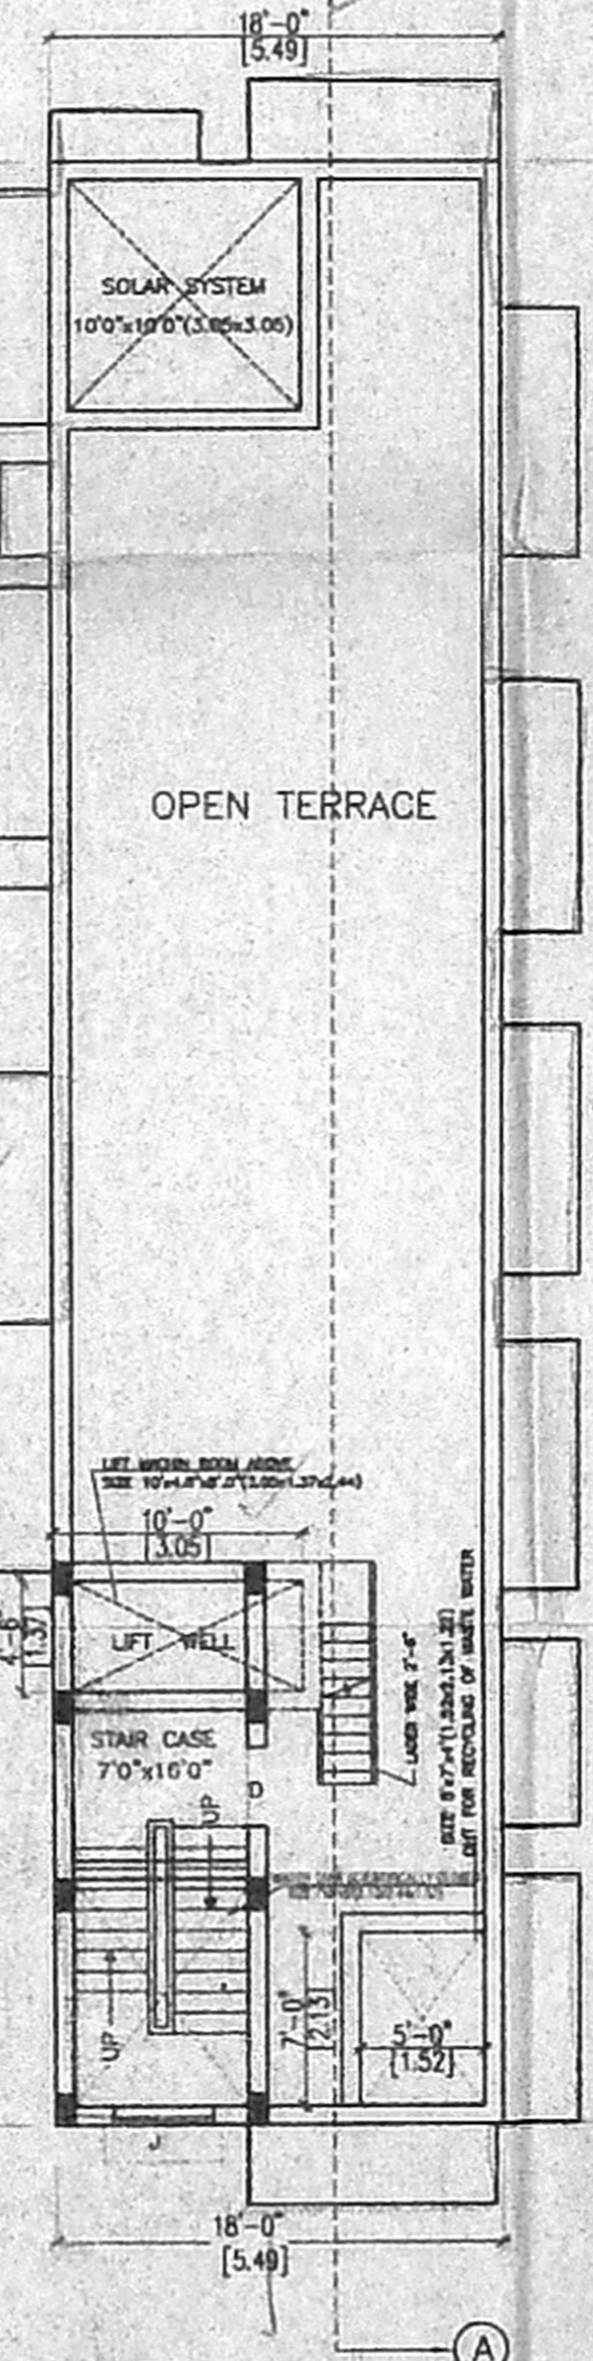


TERRACE FLOOR PLAN

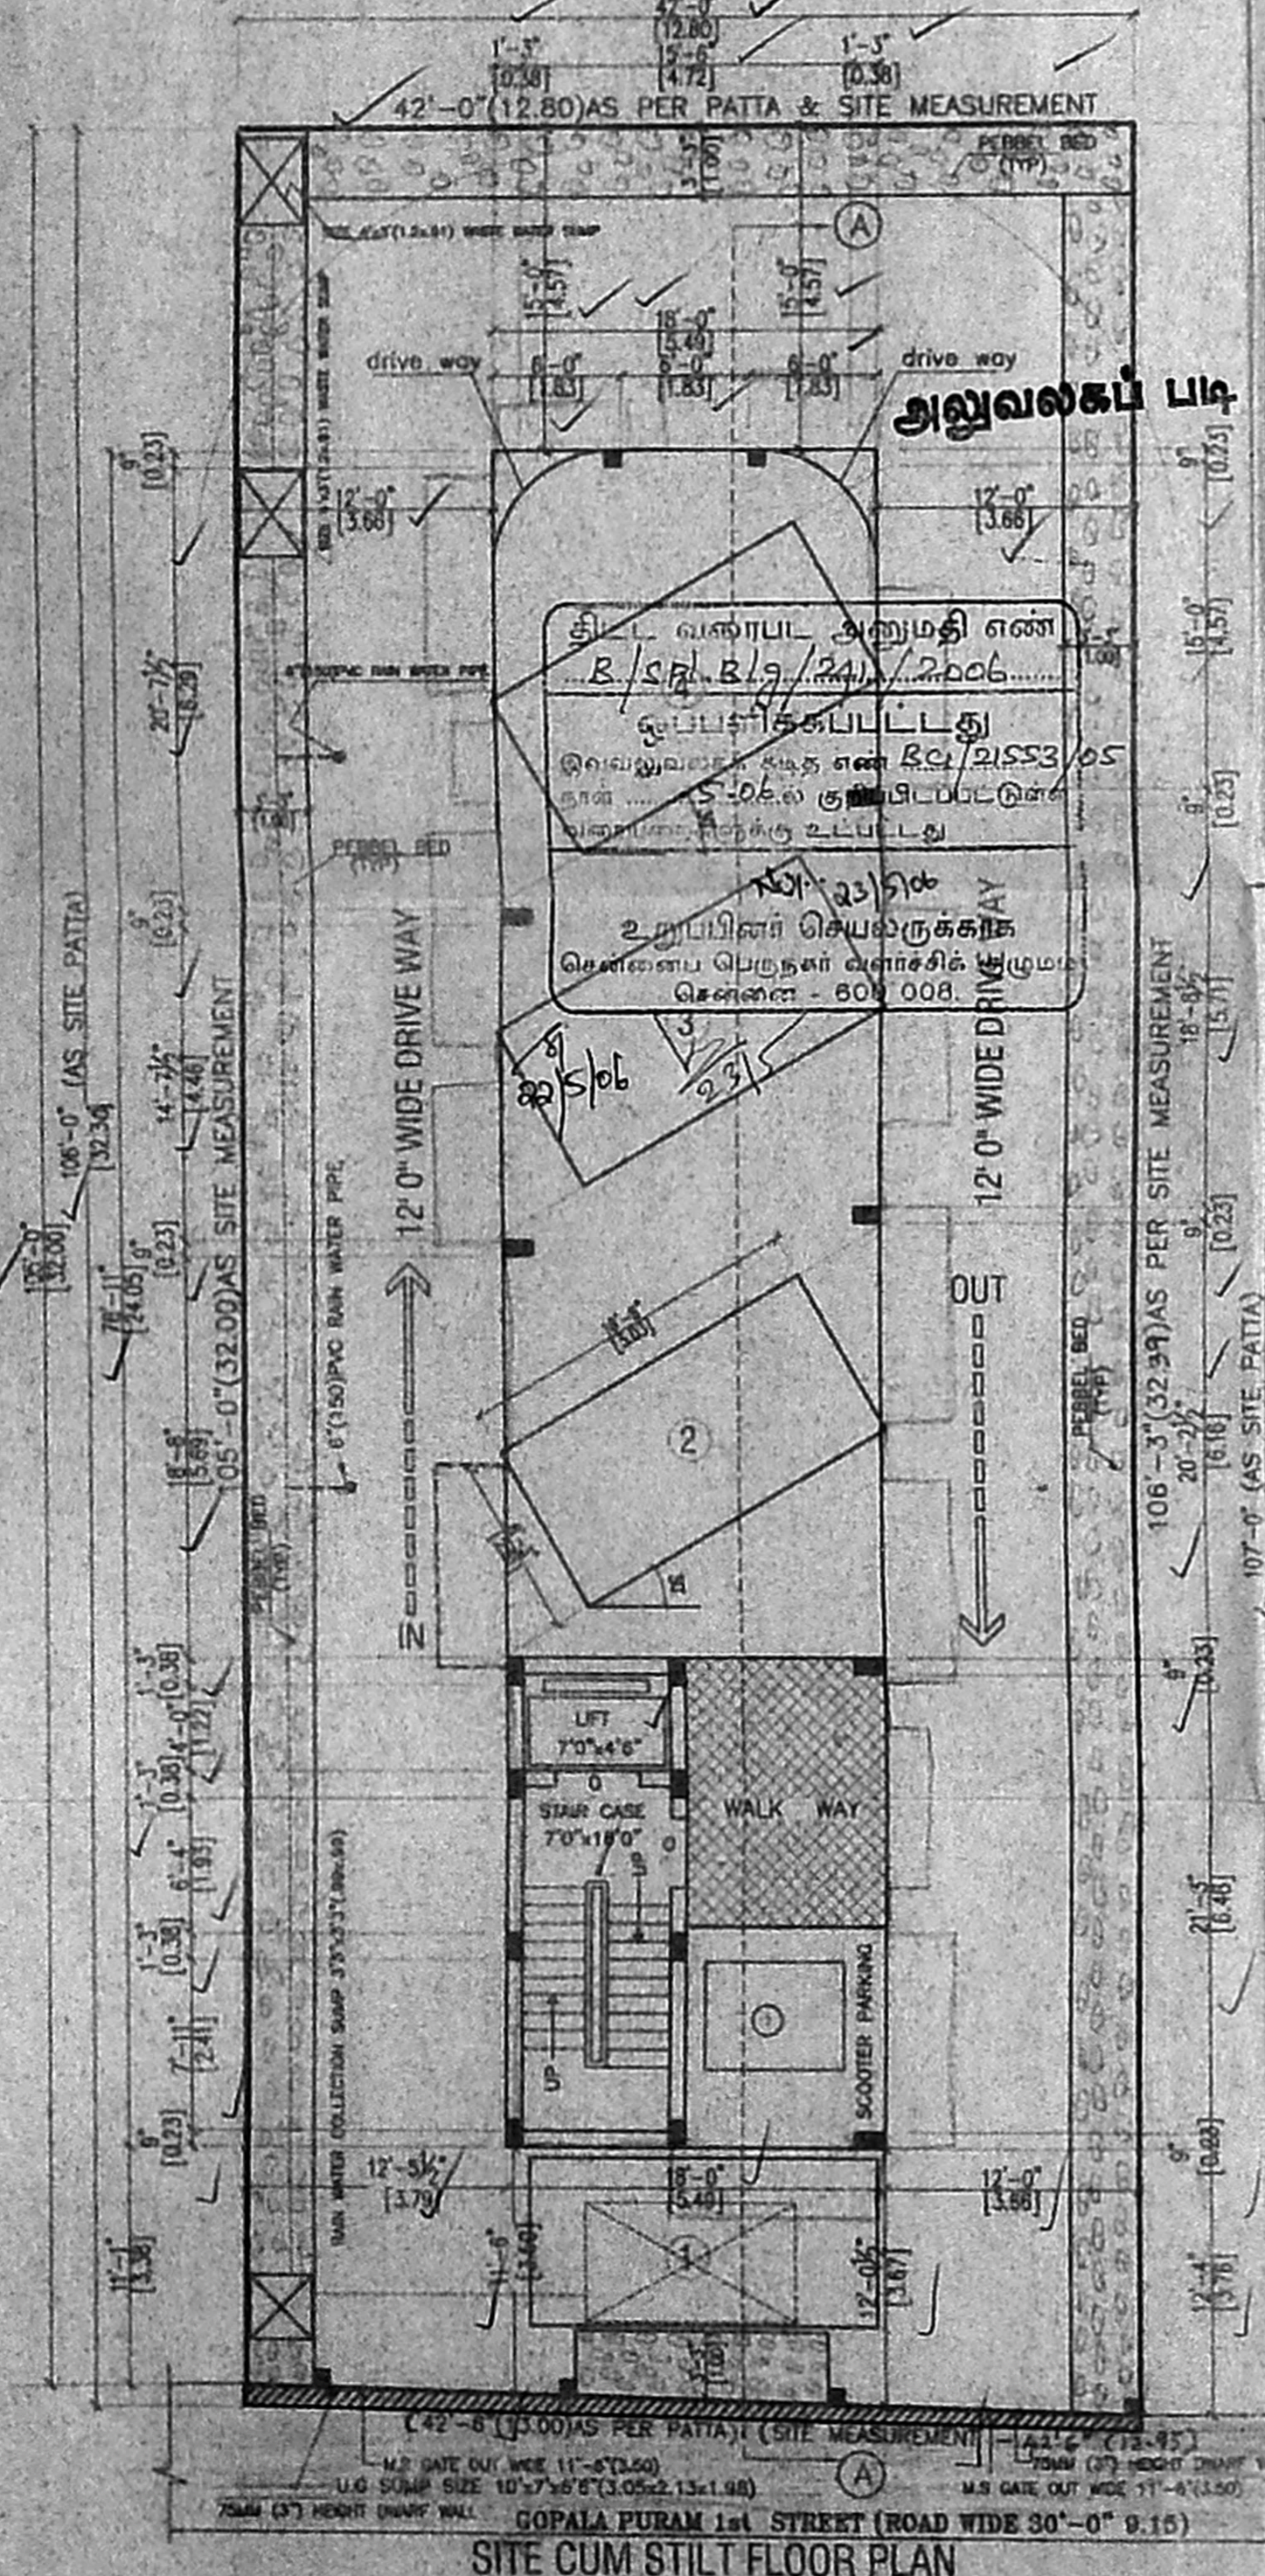


SITE CUM STILT FLOOR PLAN

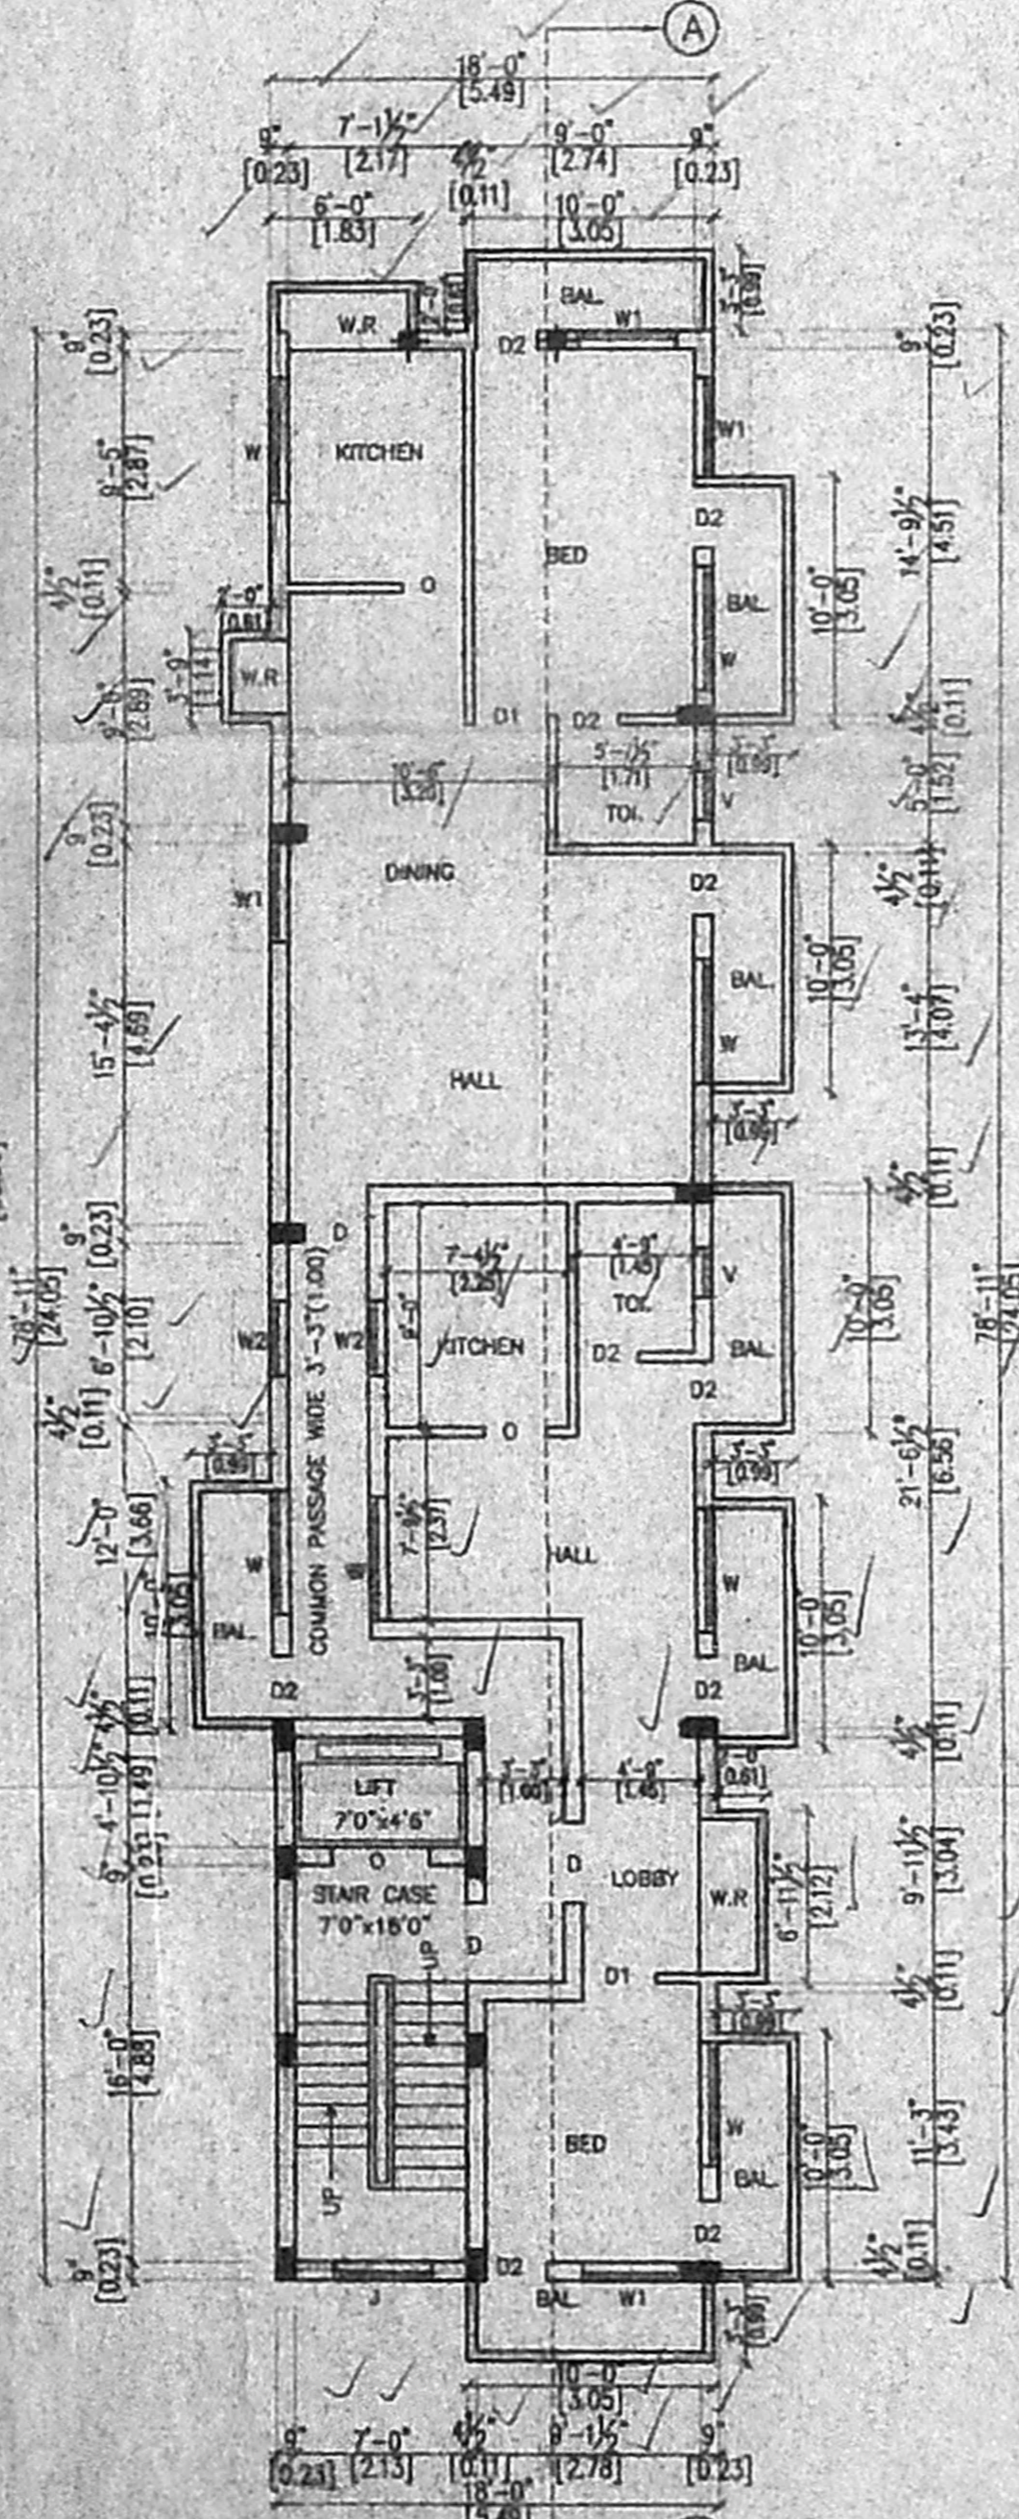


FIRST FLOOR PLAN

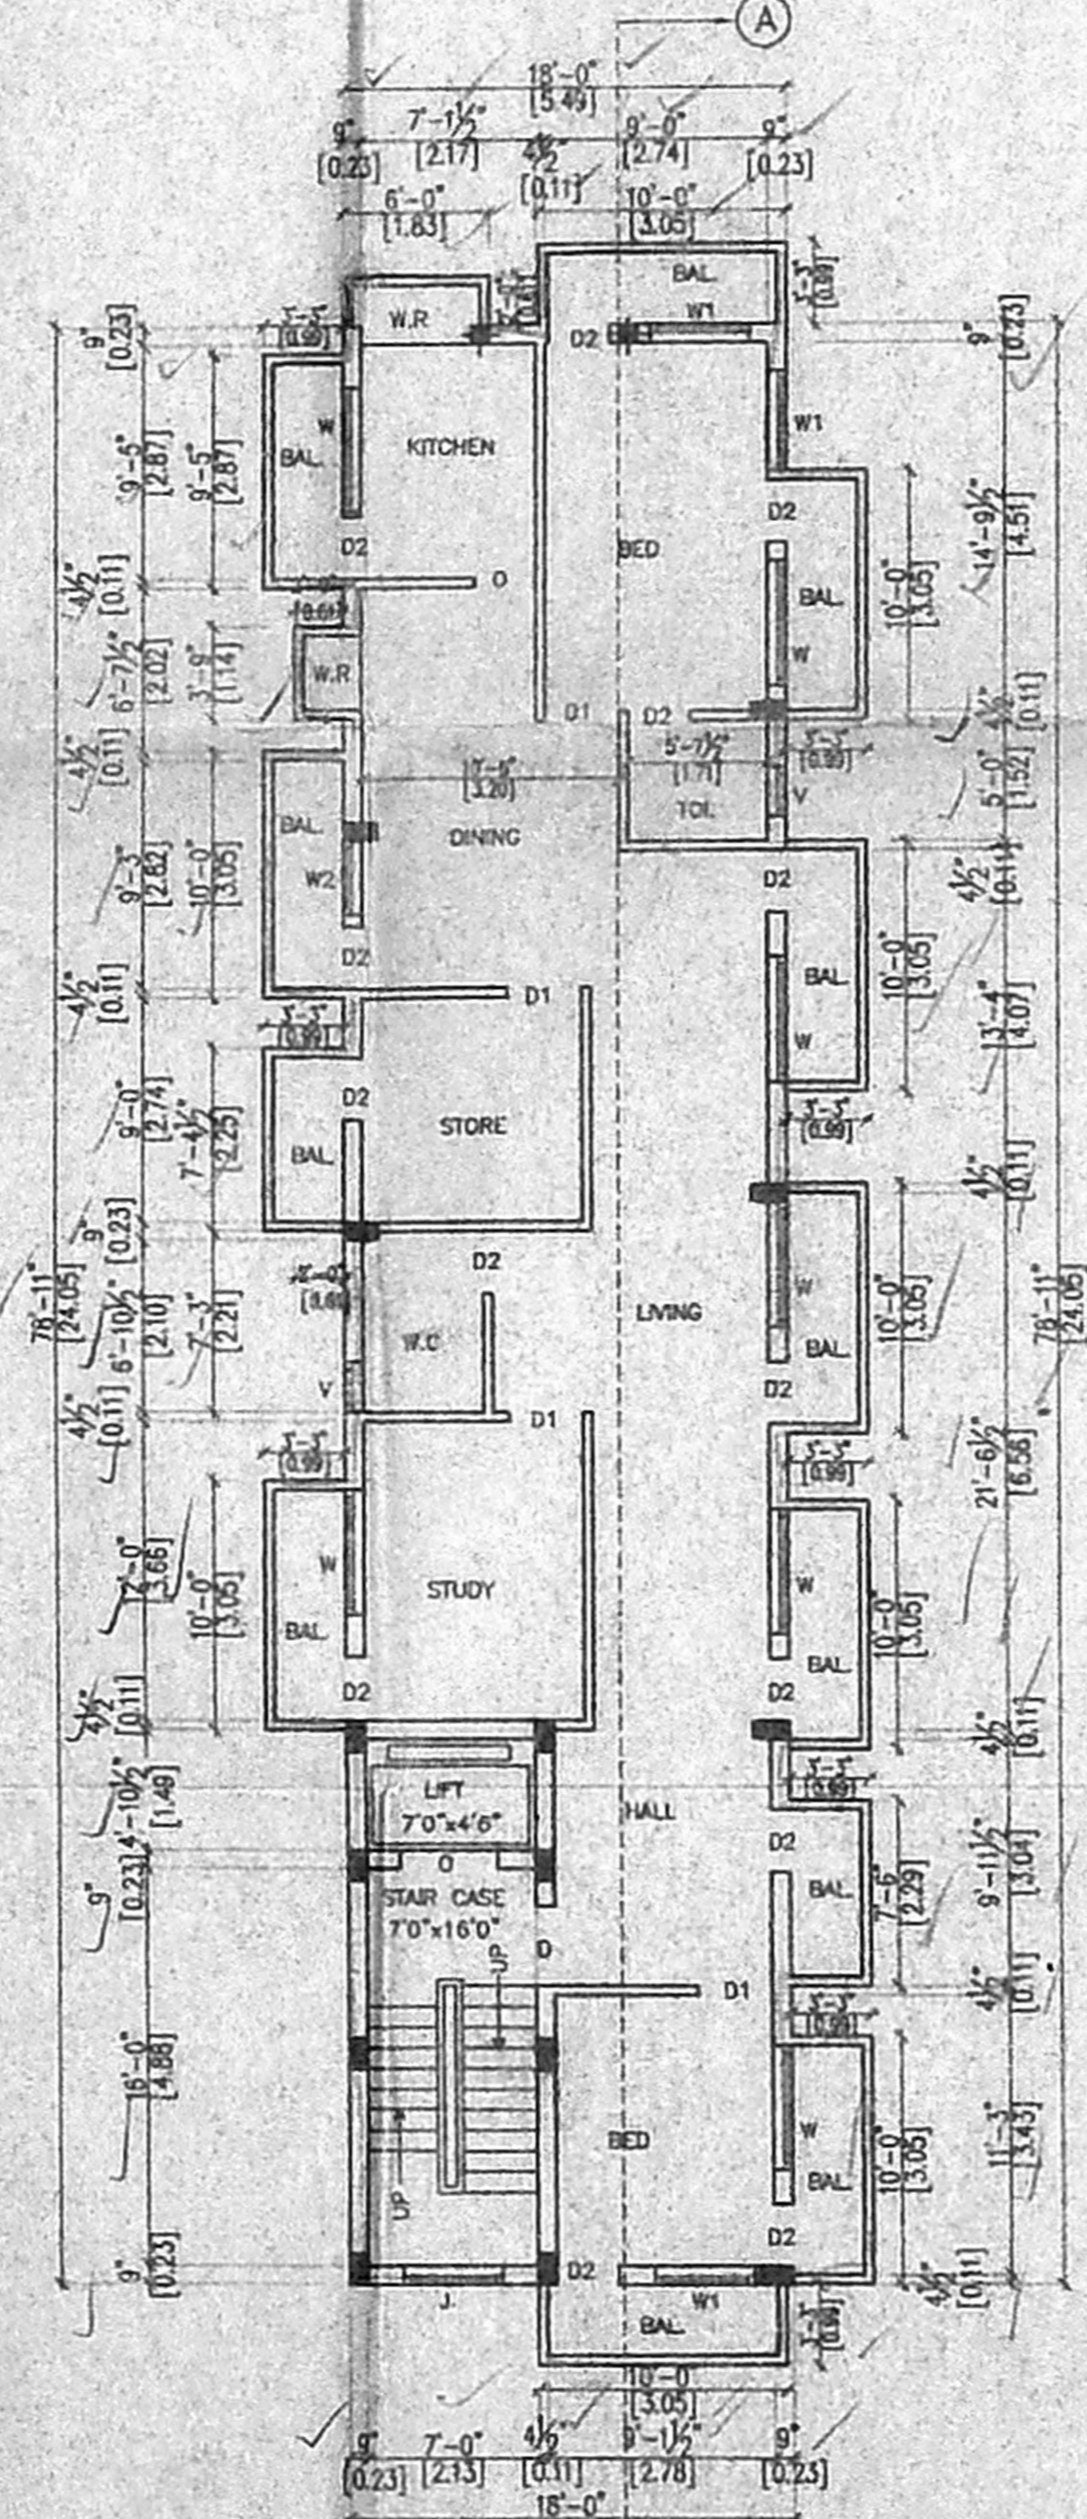

TYPICAL FLOOR PLAN SECOND & THIRD

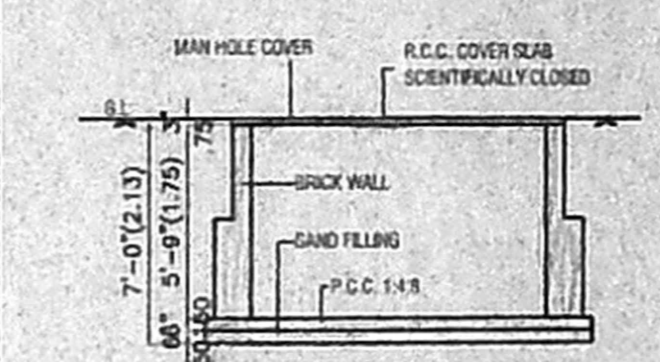

SECTION ON B-B

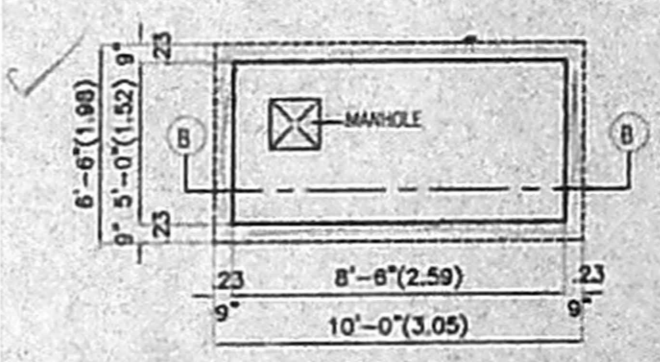

PLAN DETAILS OF SUMP



NORTH

PLAN SHOWING THE PROPOSED RESIDENTIAL BUILDING AT OLD NO:15, NEW NO:31 1st STREET, GOPALAPURAM, CHENNAI-600 086. IN R.S.NO:1206/22, BLOCK NO: 25,MYLAPORE VILLAGE. DIVISION NO: 110, ZONE NO: VII.

SPECIFICATIONS

- FOUNDATION WITH R.C.C COLUMNS AND FOOTINGS AS PER STRUCTURAL DESIGN.
- BASEMENT AND SUPERSTRUCTURE 9" THICK B.W. IN C.M.1:5
- FLOORING FINISHED WITH 6MM THICK WHITE MOSAIC TILES IN C.M.1:3.
- R.C.C. ITEMS COLUMNS, PLINTH BEAMS, LINTELS, SUNSHADES, FLOOR BEAMS AND FLOOR SLABS ALL WORKS IN R.C.C 1:2:4 MIX WITH SUITABLE REINFORCEMENT AS PER STRUCTURAL DESIGN
- PLASTERING BOTH SIDES AT ALL WALLS AND CEILINGs etc. 12MM THICK PLASTERING IN C.M.1:3.
- WHITE COLOUR WASH TWO COATS OF COLOUR WASH OVER ONE COAT OF LIME WASH
- JOINERIES TEAK WOOD FRAMED FLUSH DOORS AND GLAZED WINDOWS AND VENTILATORS AND FINISHED WITH TWO COATS OF ENAMEL PAINT OVER ONE COAT OF WOOD PRIMER
- WEATHERING COURSE TWO COURSE OF COUNTRY TILES LAID TO SLOBE WITH C.M.1:4 OVER 6" THICK

JOINERY DETAILS

TYPE	DESCRIPTION	SIZE
D	T.W. FRAMED FLUSH DOOR	3'3"x7'0" (991x2135)
D1	-do-	3'0"x7'0" (915x2135)
D2	-do-	2'6"x7'0" (763x2135)
W	T.W. FRAMED GLAZED WINDOW	6'0"x4'6" (1830x1373)
W1	-do-	4'0"x4'6" (1220x1373)
W2	-do-	4'0"x3'6" (1220x1068)
V	VENTILATOR	3'0"x2'0" (915x610)
J	JOLLY	6'0"x26'0" (1830x7930)

COLOUR INDEX

- PROPOSED BUILDING
- ROAD
- BOUNDARY LINE

AREA STATEMENT

	Sq.Ft.	Sq.M.
PLOT EXTENT	4446.00	413.19
STILT (GROUND) FLOOR AREA	193.35	17.97
FIRST FLOOR AREA	1713.31	159.23
SECOND FLOOR AREA	1810.80	168.29
THIRD FLOOR AREA	1810.80	168.29
TOTAL BUILT UP AREA	5528.26	513.78
PLOT COVERAGE	40.73 %	
F.S.I.	1.25	
NON F.S.I. AREA	1000.00	92.93
SILT (CAR PARKING HEAD ROOM)		

ORBIT INTERNATIONAL
OWNER'S SIGNATURE / POWER AGENT

SCALE: 1" = 8'0" (1:100) DATE: 09-05-2005
DRAWN: GR CHECKED: S.R

S. ATHIYAMAN, B.E.,
CHAR. ERD ENGINEER,
Class: I Licensed Surveyor No. 199
Cooperation of Chennai
6, Nethimuni Street, T. Nagar,
Chennai-17. Ph: 28156824
Mobile: 31038440

LICENSED SURVEYOR